


West Ashton 1 (pt) Order Plan

Route to be extinguished A  B

Unaffected routes 

387990


388040

155550

155550

155500

155500

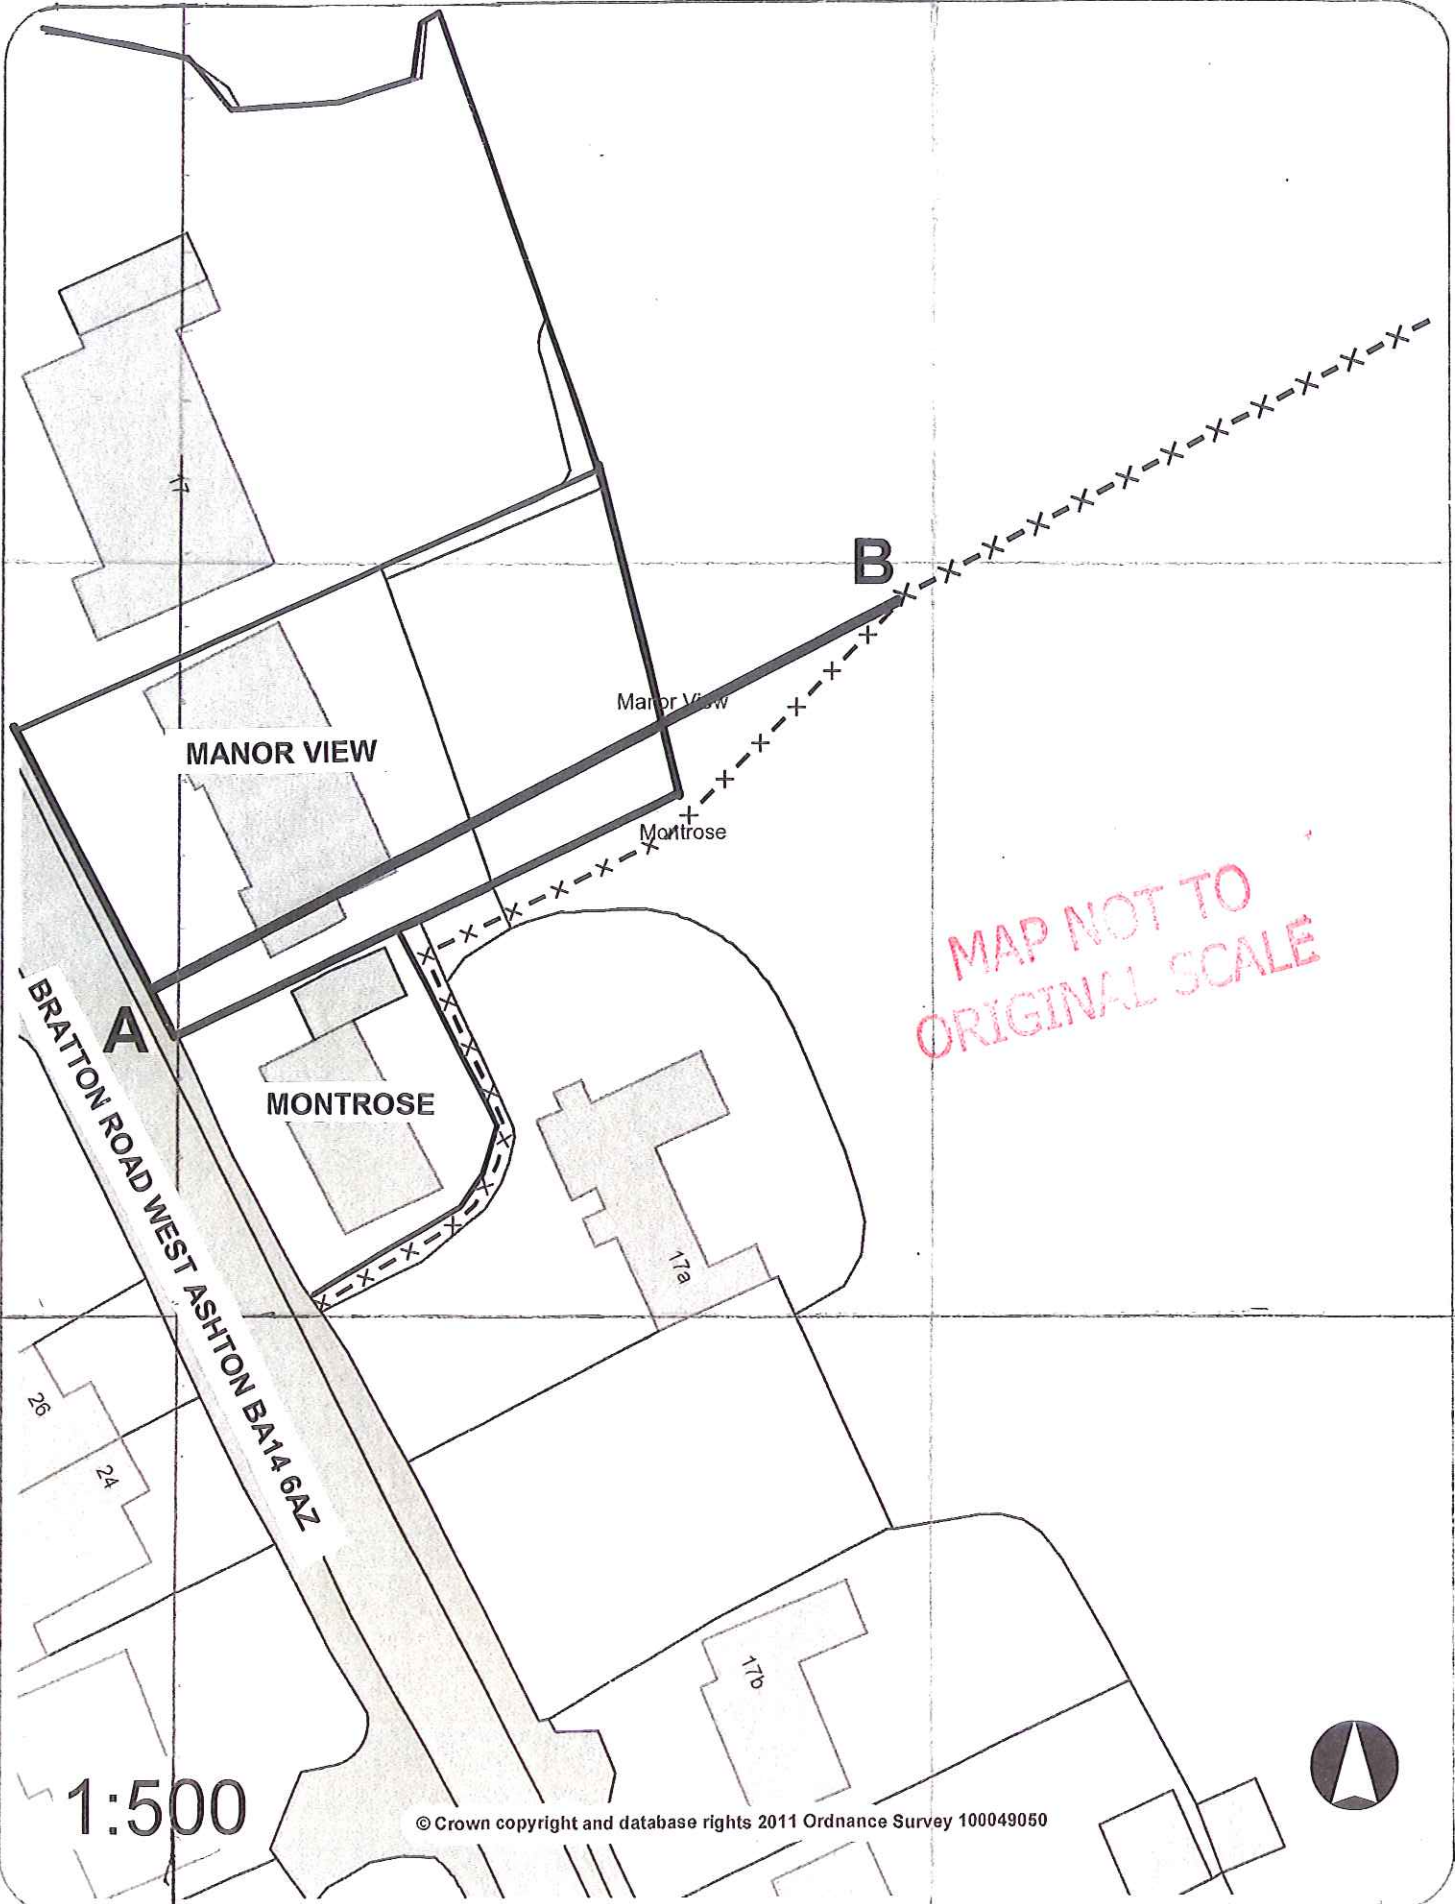

MAP NOT TO ORIGINAL SCALE

1:500

© Crown copyright and database rights 2011 Ordnance Survey 100049050



387990

388040