


ORDER A

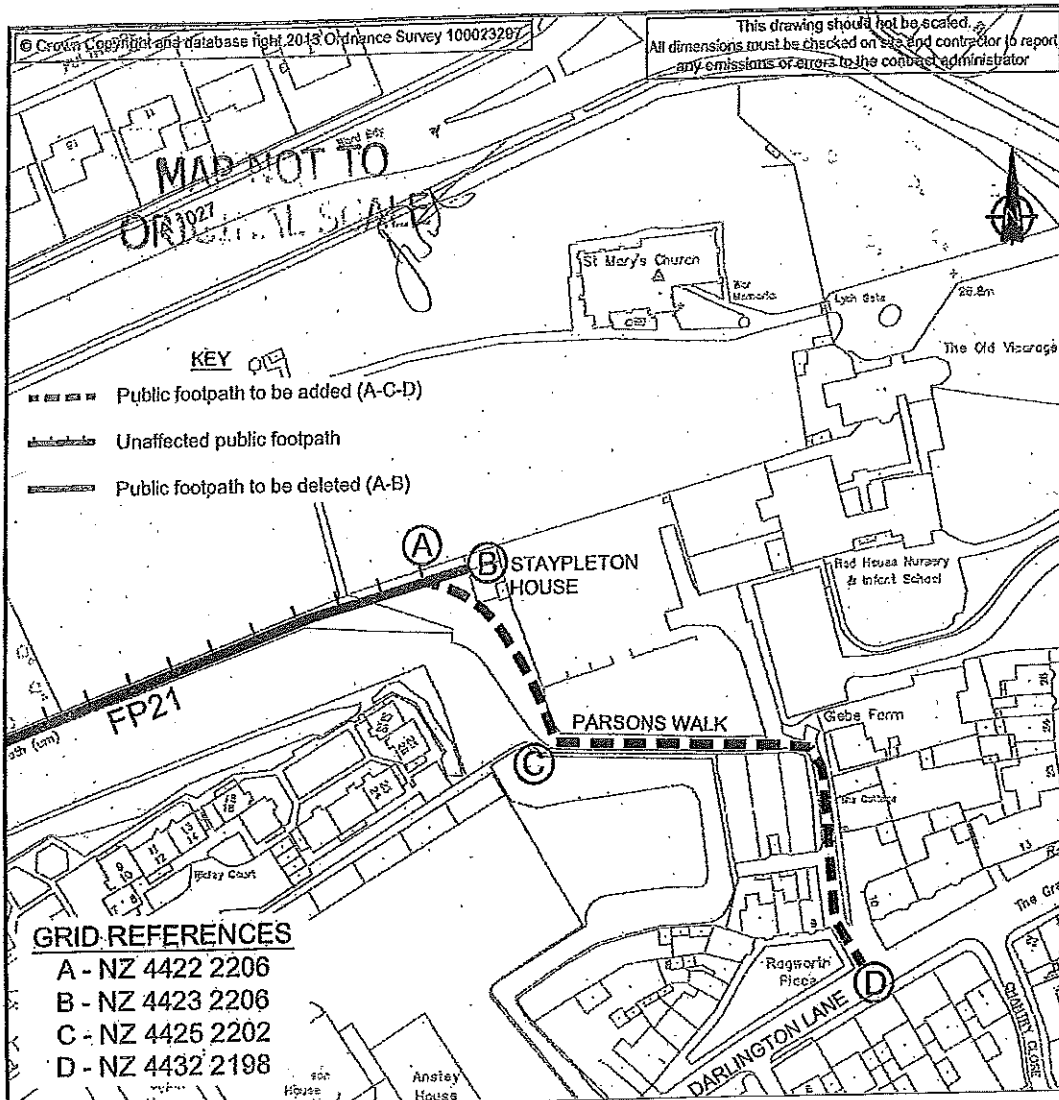

B	GRID REFERENCES AMENDED	LJS	RM	FEB' 14
A	DURHAM CC HISTORIC MAPS (1951 - 1959)	AB	RM	OCT' 13


Rev	Description	Drn	Chk	Date

Drawing Status: PRELIMINARY APPROVAL INFORMATION TENDER CONSTRUCTION

<p>Stockton-on-Tees BOROUGH COUNCIL</p> <p>Big plans, bright future</p> <p>Development & Neighbourhood Services</p> <p>Head of Technical Services Richard McGuckin B.Eng., C.Eng., M.I.C.E. P.O.Box 229, Kingsway House, West Precinct, Billingham, TS23 2YL. Telephone (01642) 393939. E-mail: technicalservices@stockton.gov.uk</p>	<p>Project</p> <p>Proposed Definitive Map Modification Order</p>
	<p>Content</p> <p>Public Footpath No. 21 Stockton</p>

<p>Scales @ A4</p> <p>1:1250</p>	<p>Date</p> <p>JUNE' 12</p>	<p>Drawn</p> <p>LSS</p> <p>Checked</p> <p>RM</p>	<p>Job No.</p> <p>H117 - 219</p>	<p>Rev</p> <p>B</p>
---	------------------------------------	--	---	----------------------------

ORDER B

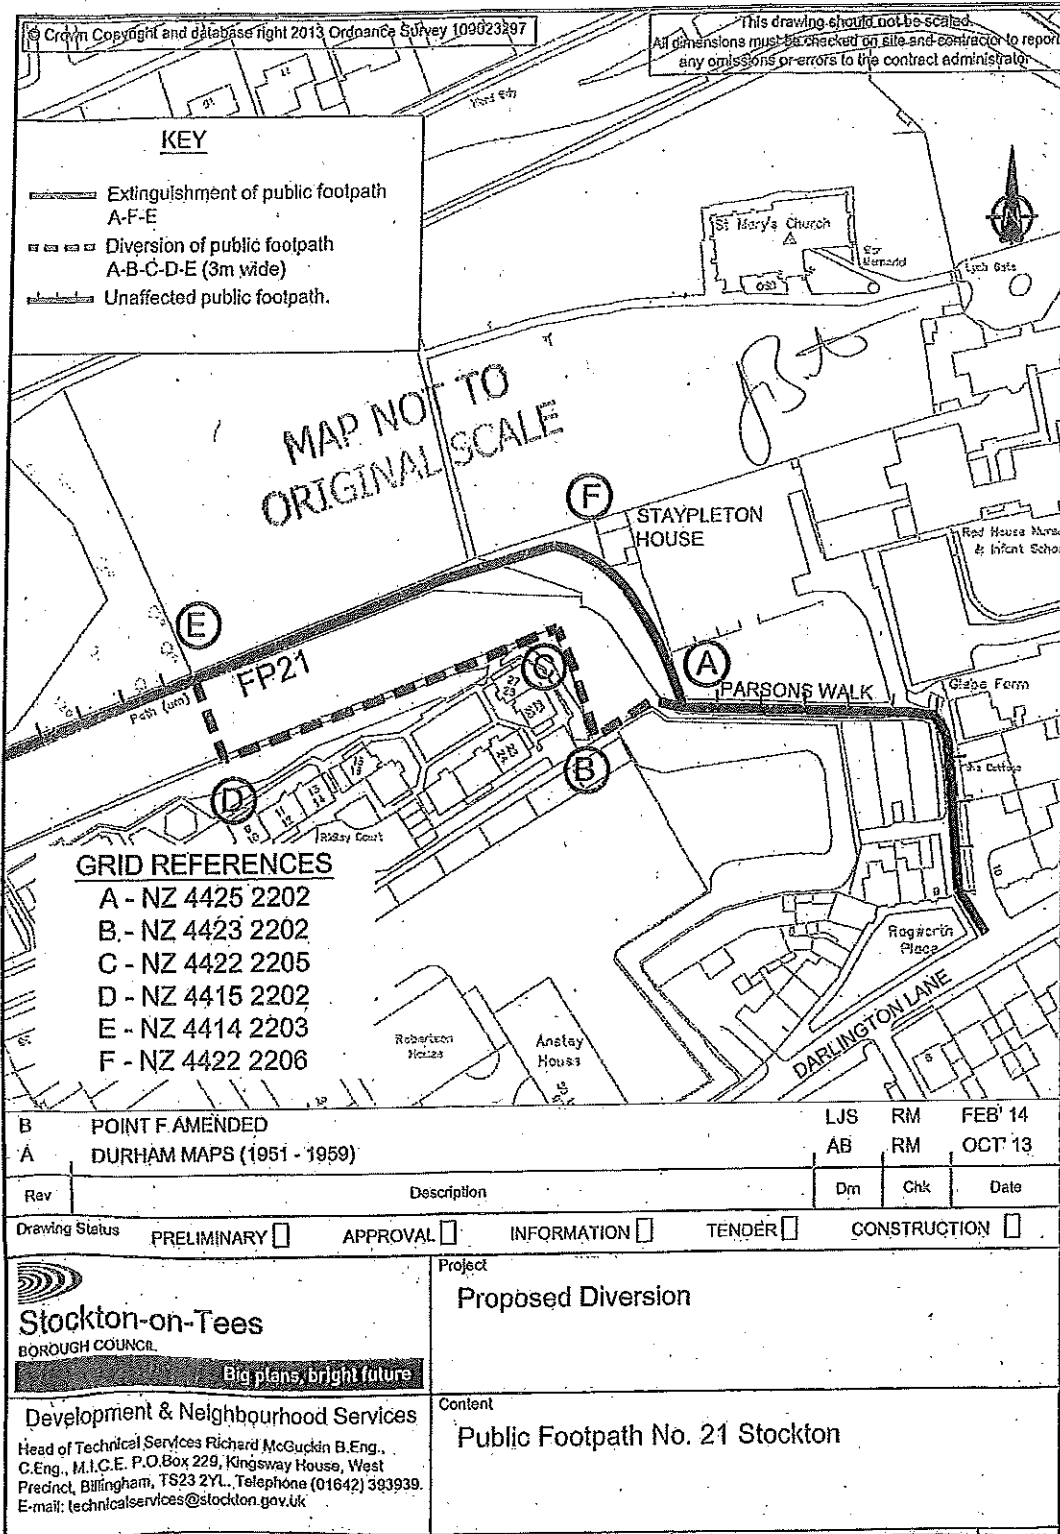

B	POINT F AMENDED	LJS	RM	FEB' 14
A	DURHAM MAPS (1951 - 1959)	AB	RM	OCT' 13
Rev	Description	Dm	Chk	Date

Drawing Status: PRELIMINARY APPROVAL INFORMATION TENDER CONSTRUCTION

Scales @ A4	1:1250	Date	JULY' 13	Drawn	LSS	Job No.	H117 - 221	Rev	B
				Checked	RM				