


Plan no. ASH 95 A
 Division of Footpath 95 Ashdon
 Route to Close A-B-C
 New Route A-D-E-F
 Unaffected
 Definitive Map Sheet: TL 53 NE
 Scale 1:2000

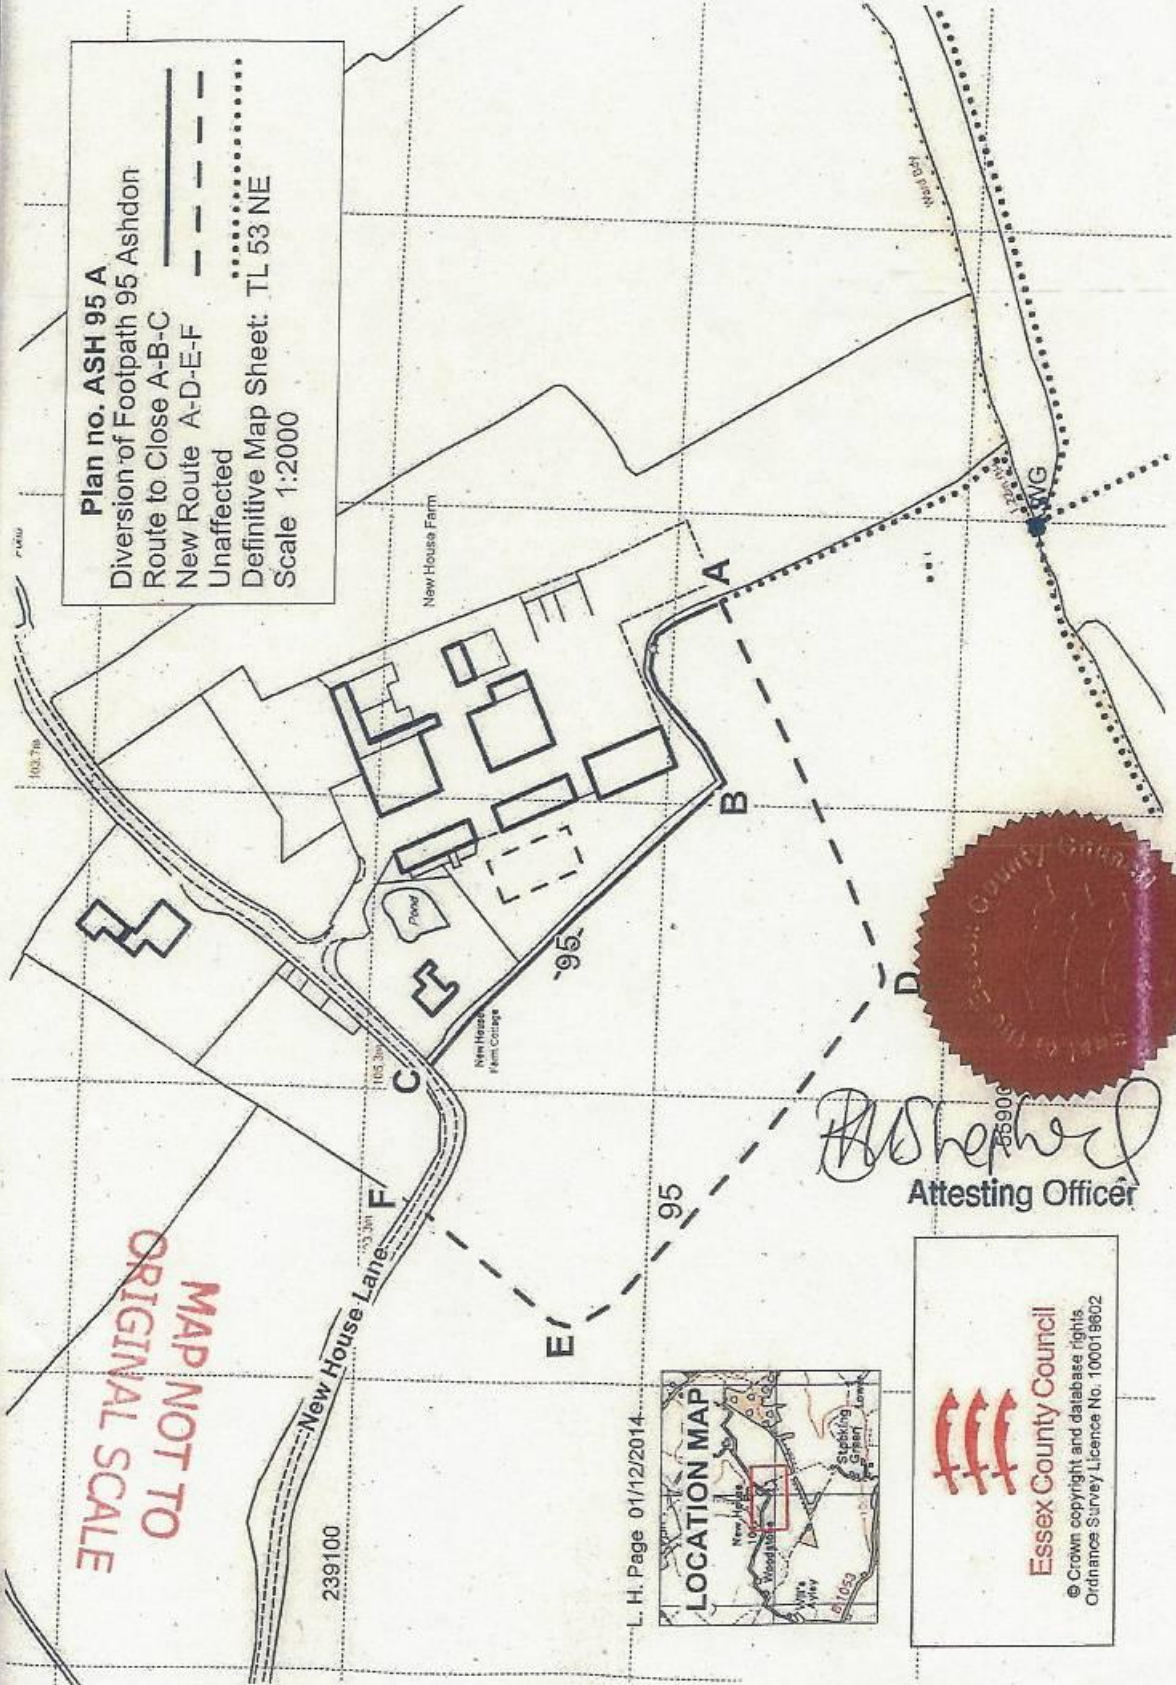

MAP NOT TO ORIGINAL SCALE

239100

L. H. Page 01/12/2014.



[Signature]
 Attesting Officer

Essex County Council
 © Crown copyright and database rights.
 Ordnance Survey Licence No. 100018602