


Scale 1:250

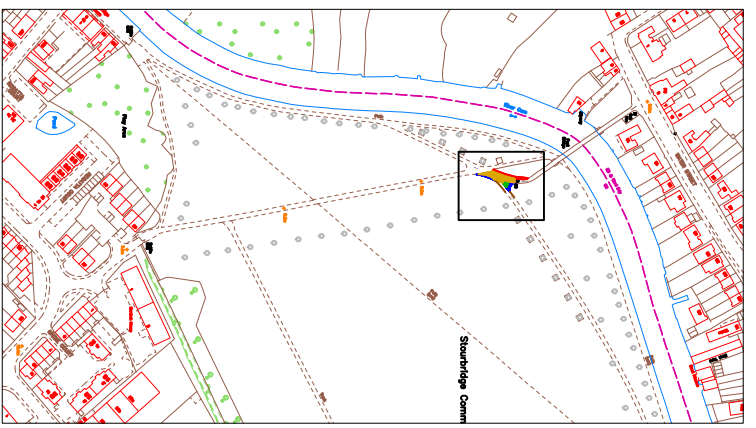

© Crown Copyright and database right 2013, Ordnance Survey
 License No. 100019730

AMENDMENT DETAILS			
DRAWN	CHECKED	BY	DATE
AM			
DATE	DATE	DATE	DATE
30/1/15			


ENVIRONMENT
STREETS & OPEN SPACES
 PROJECT DELIVERY
 SIMON PAYNE - DIRECTOR OF ENVIRONMENT
 CAMBRIDGE CITY COUNCIL, PO BOX 700
 CAMBRIDGE, CB1 0JH

PROJECT TITLE
 Stourbridge Common Path Works

DRAWING TITLE
 Proposed path changes and vegetation cutting

CCC PROJECT REFERENCE NO.	SCALE
DRAWING NUMBER	Do not scale
REVC	