


Diversion of Public Footpath No.9, Hartlepool

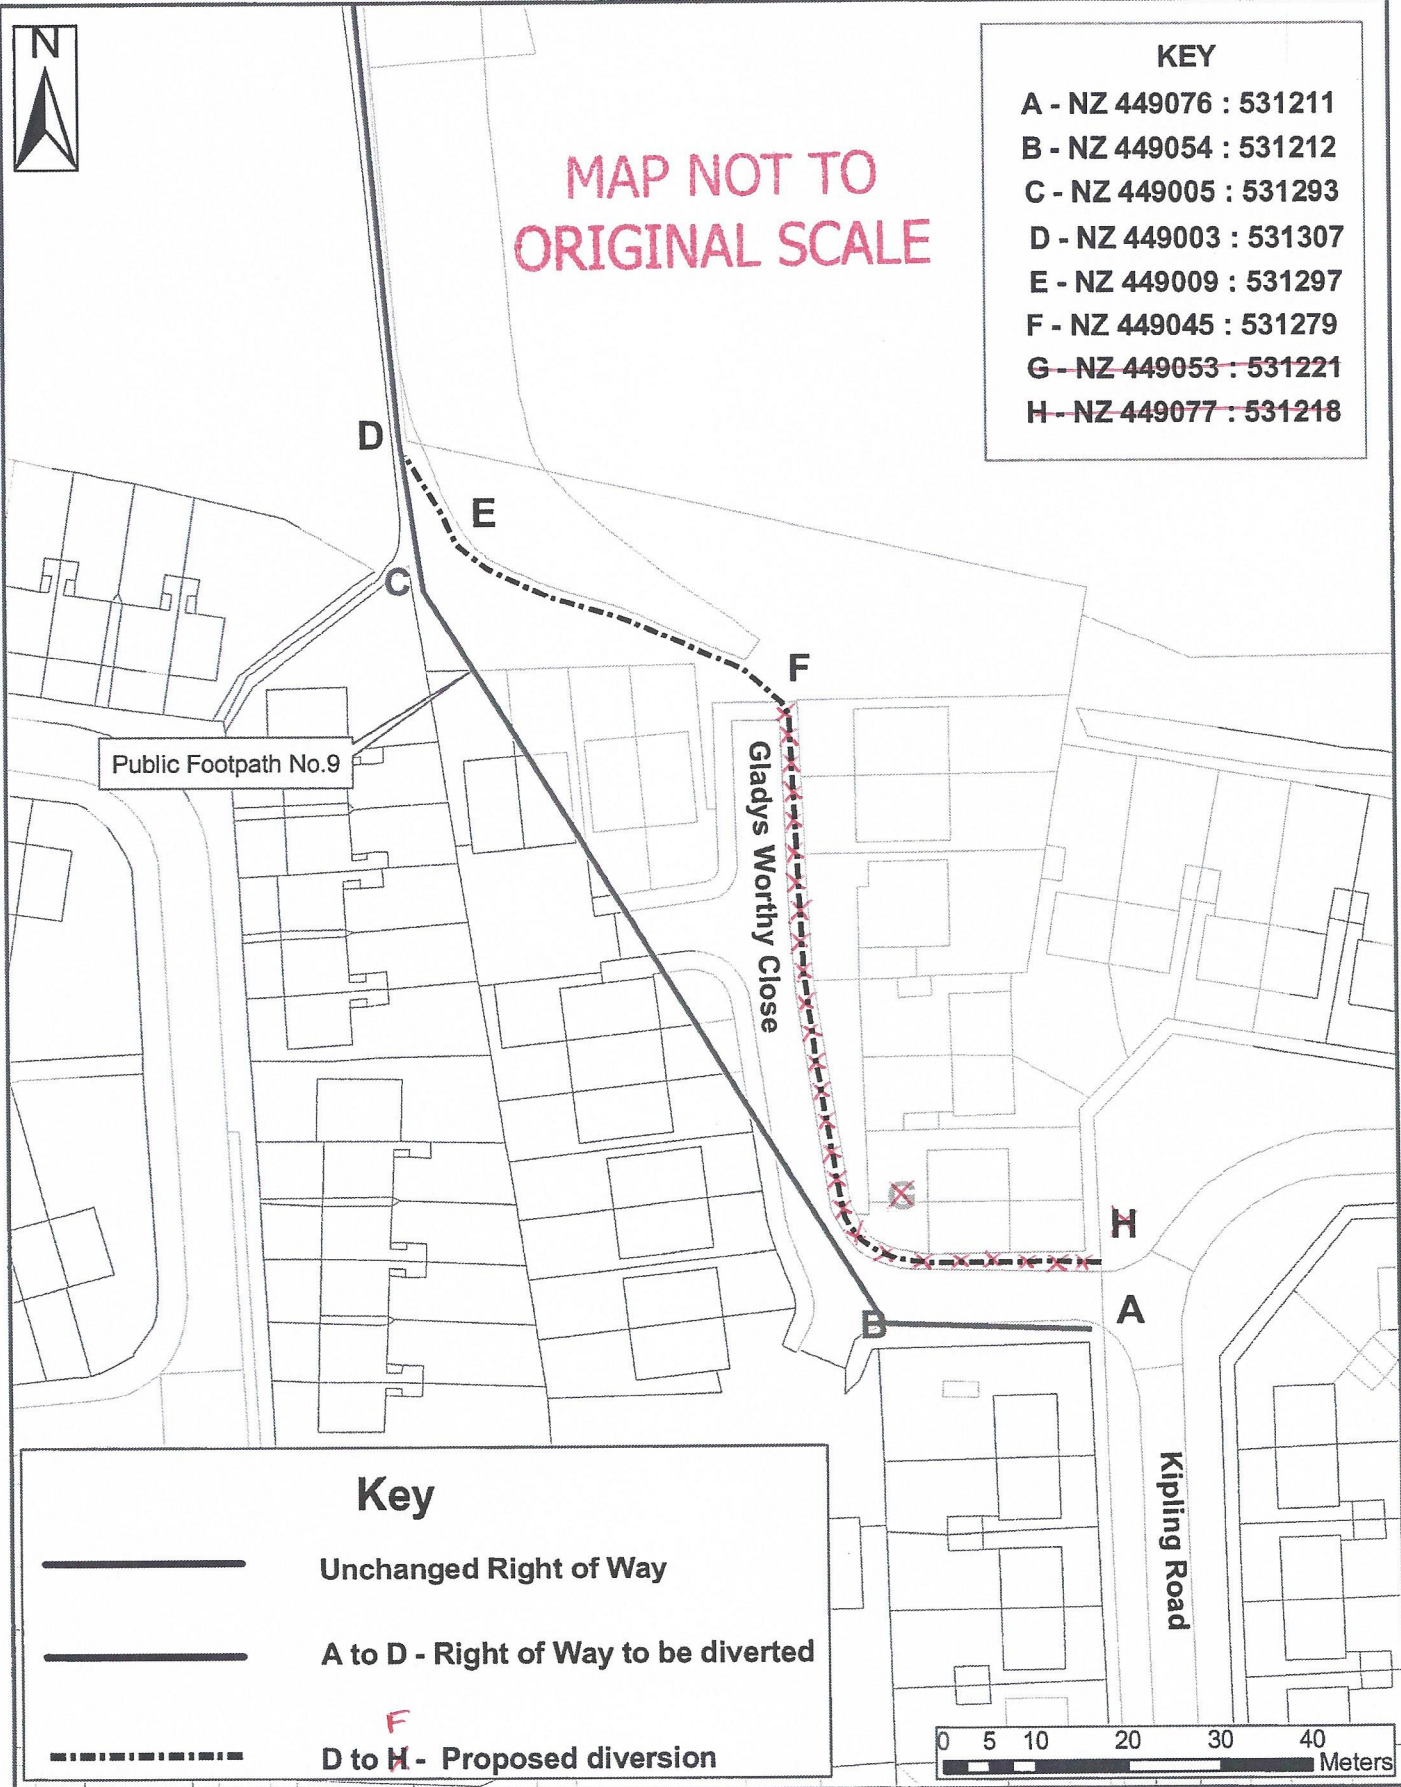


MAP NOT TO
ORIGINAL SCALE

KEY	
A - NZ 449076 :	531211
B - NZ 449054 :	531212
C - NZ 449005 :	531293
D - NZ 449003 :	531307
E - NZ 449009 :	531297
F - NZ 449045 :	531279
G - NZ 449053 :	531221
H - NZ 449077 :	531218



Key	
	Unchanged Right of Way
	A to D - Right of Way to be diverted
	D to H - Proposed diversion

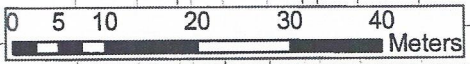

Crown Copyright. All rights reserved (100023390) (2012)

Sub Title: Public Footpath No 9, Hartlepool
 Scale: 1:750 @ A4
 Date: 19th April 2012
 Drawn By: Parks and Countryside Section

Hartlepool Borough Council
 Regeneration & Neighbourhoods Department
 Parks and Countryside
 Church Street Offices
 1 Church Street
 Hartlepool, TS24 7DS
 Tel: 01429 523524
 Fax: 01429 523038