



Plan  
Scale 1:2500

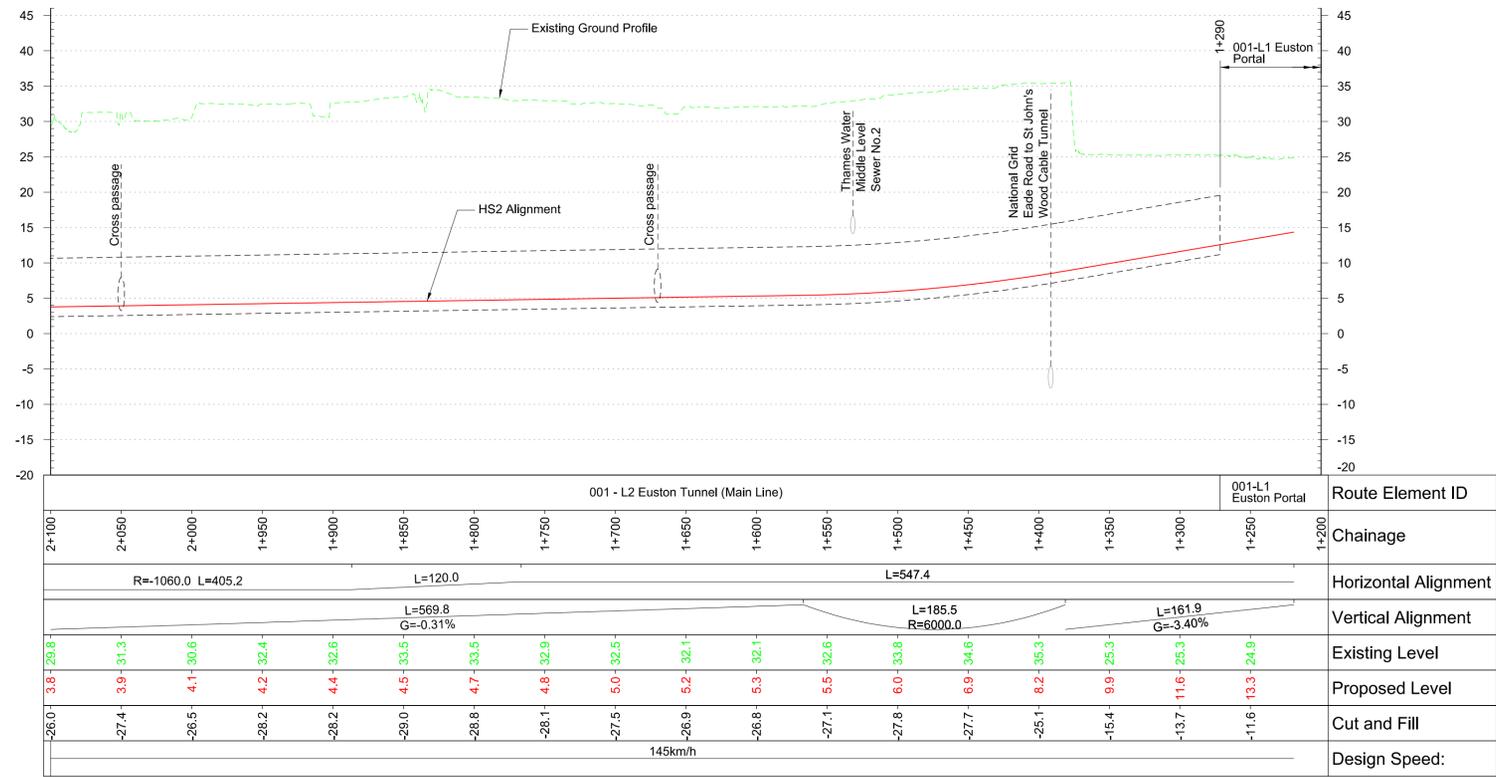

Profile

Scale H 1:2500 V 1:500

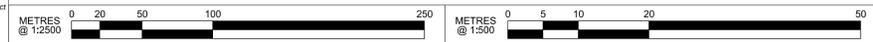

© Mott MacDonald  
This document is issued for the party which commissioned it and for specific purposes connected with the captioned project only. It should not be relied upon by any other party or used for any other purpose. We accept no responsibility for the consequences of this document being relied upon by any other party, or being used for any other purpose, or containing any error or omission which is due to an error or omission in data supplied to us by other parties.

Rev	Description	Drawn	Checked	Con App	HS2 App
P02	Final issue	MF 09/03/16	KR 09/03/16	MP 09/03/16	
P01	Baseline HB Nov 2013. Copied, renumbered and changed for FPD.	LH 08/01/16	DH 08/01/16	MP 08/01/16	

© Crown Copyright and database right 2015. All rights reserved. Ordnance Survey Licence number 100049190

© Crown Copyright material is reproduced with the permission of Land Registry under delegated authority from the Controller of HMSO. This material was last updated on 2015 and may not be copied, distributed, sold or published without the formal permission of Land Registry. Only an official copy of a title plan or register obtained from the Land Registry may be used for legal or other official purposes.

Scale with caution as distortion can occur.

Legends/Notes:

Depot, station, headhouse or portal building	Replacement floodplain storage	Public realm
Tunnel portal	Woodland habitat creation	Engineering earthworks
Electricity substation	Wetland habitat creation	Landscape earthworks
Land drainage area	Grassland habitat creation	Rail alignment formation
Ecological mitigation pond	Landscape mitigation planting (scrub / woodland)	Returned to suitable development use
Balancing pond	Grassed areas	County boundary
	Sustainable placement	Borough / District boundary

Community forum boundary	Stopped-up PRoW
Watercourse diversion	Tunnels external extent
Existing watercourse	Rail alignment
Ditches - new	HS2 Access road
Hedgerow habitat creation	Noise fence barrier
Main utility works	Chainage (e.g. 10+000)
Existing public right of way (PRoW)	
New, diverted or realigned PRoW	

**hs2**

Registered in England  
Registration No. 06791686  
Registered office:  
One Canada Square,  
London, E14 5AB

Creator/Originator  
**Mott MacDonald**

Zone	Project/Contract		
London Metropolitan	London Metropolitan Area Design		
Design Stage	Discipline/Function		
FINAL PRELIMINARY DESIGN	Civil		
Drawing Title	Drawn	Checked	Approved
Main Line Sheet 3 Chainage 1+275 to 2+100	LH	DH	MP
	Date	Scale	Size
	07/01/2016	AS SHOWN	A1
	Drawing No.	Rev.	
	C221-MMD-CV-DPP-010-200500-FPD	P02	

Code 1 - Accepted

Fit for Acceptance