




Notes:

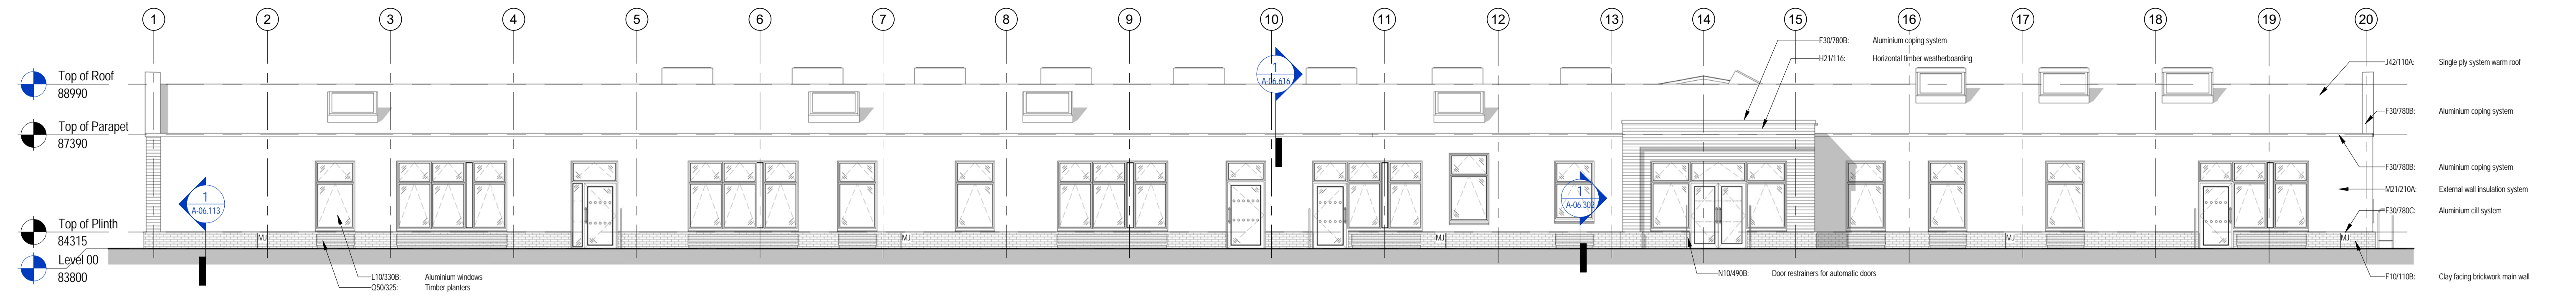


1 Elevation
1 : 100

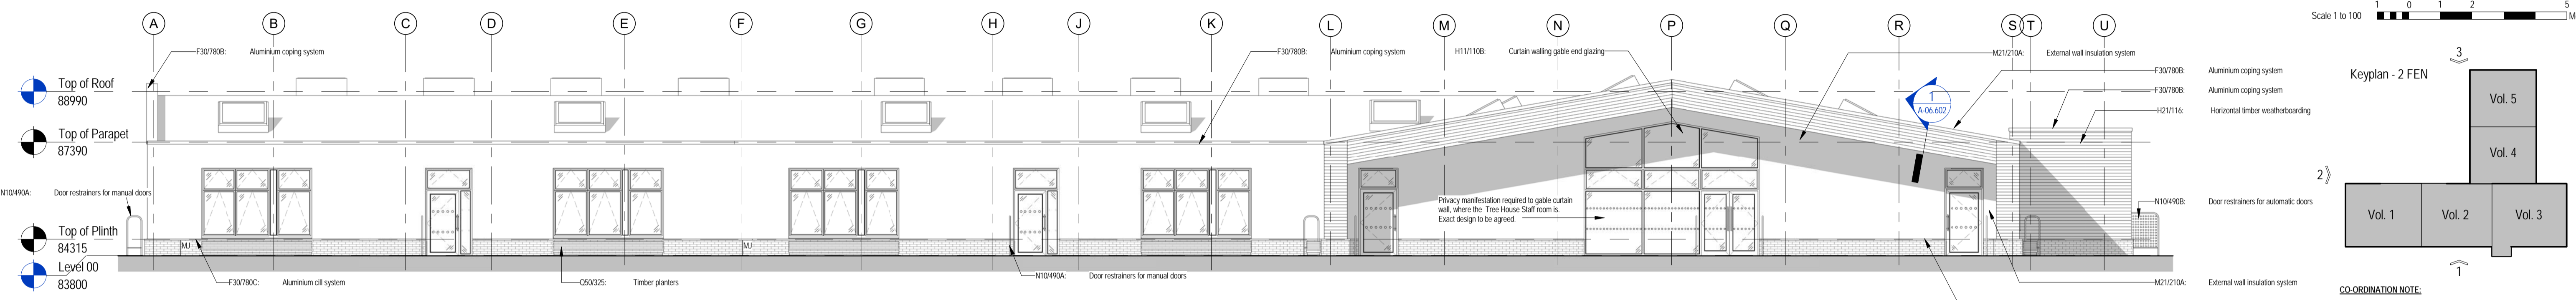



2 Elevation
1 : 100

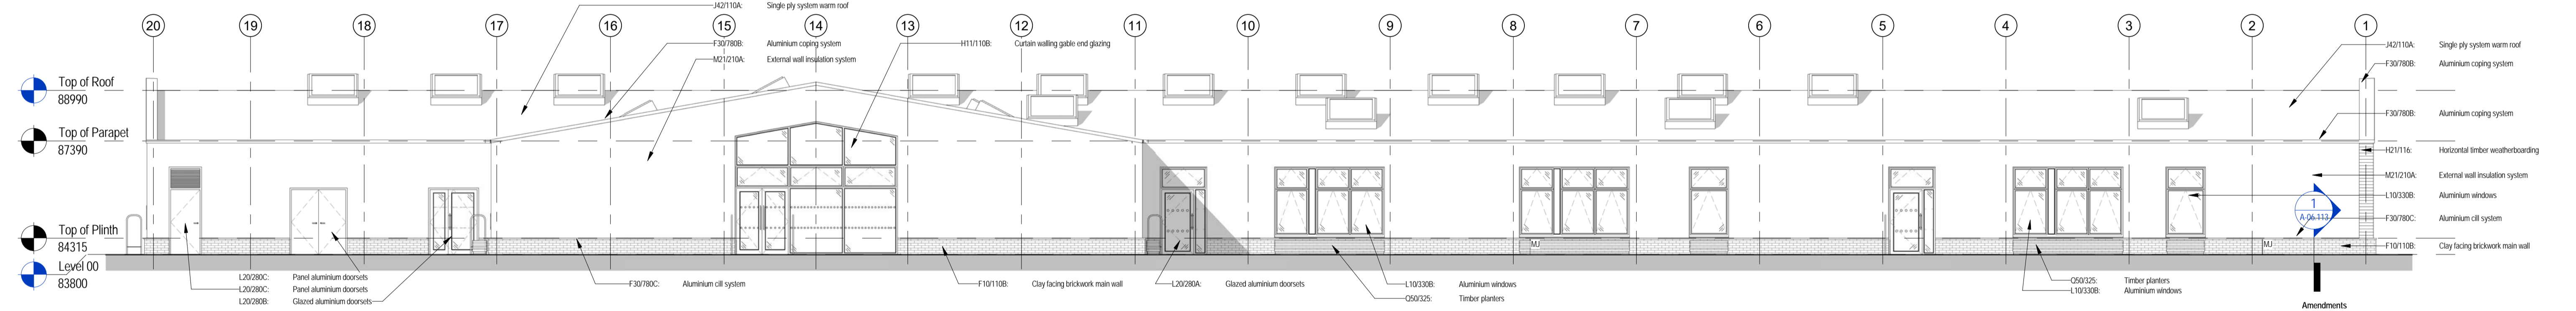

3 Elevation
1 : 100

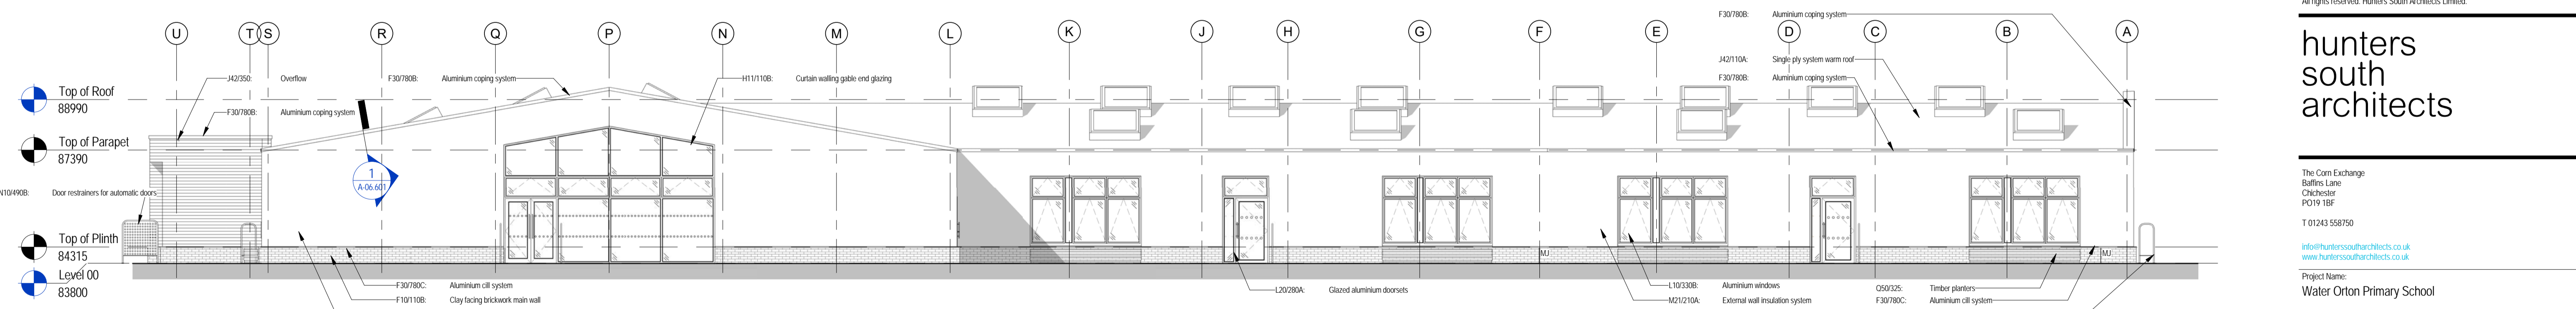

4 Elevation
1 : 100

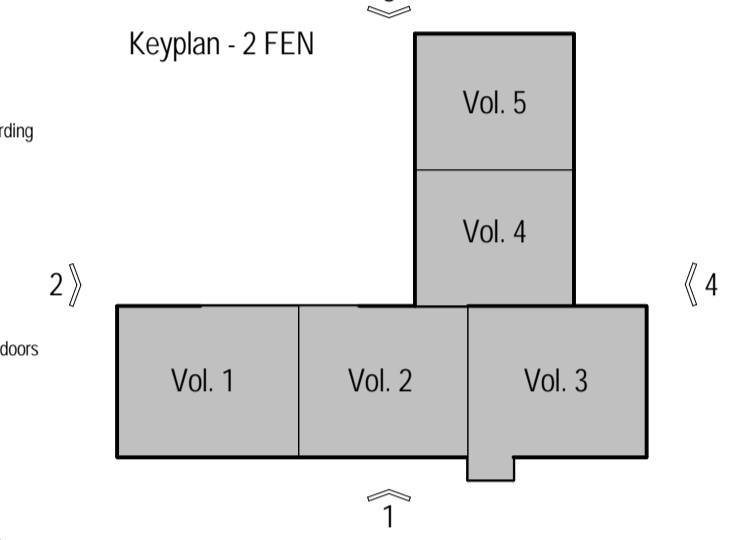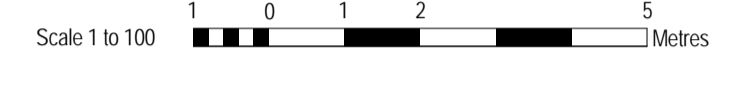

CO-ORDINATION NOTE:
The information on this drawing is still subject to the final co-ordination of structure / sub-structure, M&E, FF&E and kitchen design.

Amendments

No.	Description	Date	Issued by
02	Updated Levels	30/05/18	JE
01	Issued for Pricing	23/02/18	GM

Use figured dimensions only. All levels and dimensions to be checked on site. This drawing is to be read in conjunction with all other relevant drawings and specifications. All rights reserved. Hunters South Architects Limited.

hunters south architects

The Corn Exchange
Baffins Lane
Chester
PO19 1BF

T 01243 558750
info@hunterssoutharchitects.co.uk
www.hunterssoutharchitects.co.uk

Project Name:
Water Orton Primary School

Dwg Reference:
GA Elevations

Drawn: FB Checked: ABW
Scale: 1 : 100 @ A1 Project Issue Date: July 2016

Project:	Originator:	Volume:	Level:	Type:	Role:	Number:
20188	HSA	ZZ	ZZ	DR	A	04000

Status: **S2 FOR INFORMATION** Orig Paper Size: **A1**
Revision: **P 02 FOR PRICING** HSA Job No: **20188**