


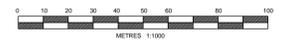

338500N

338250N

338000N




281000E

281250E

281500E

281750E

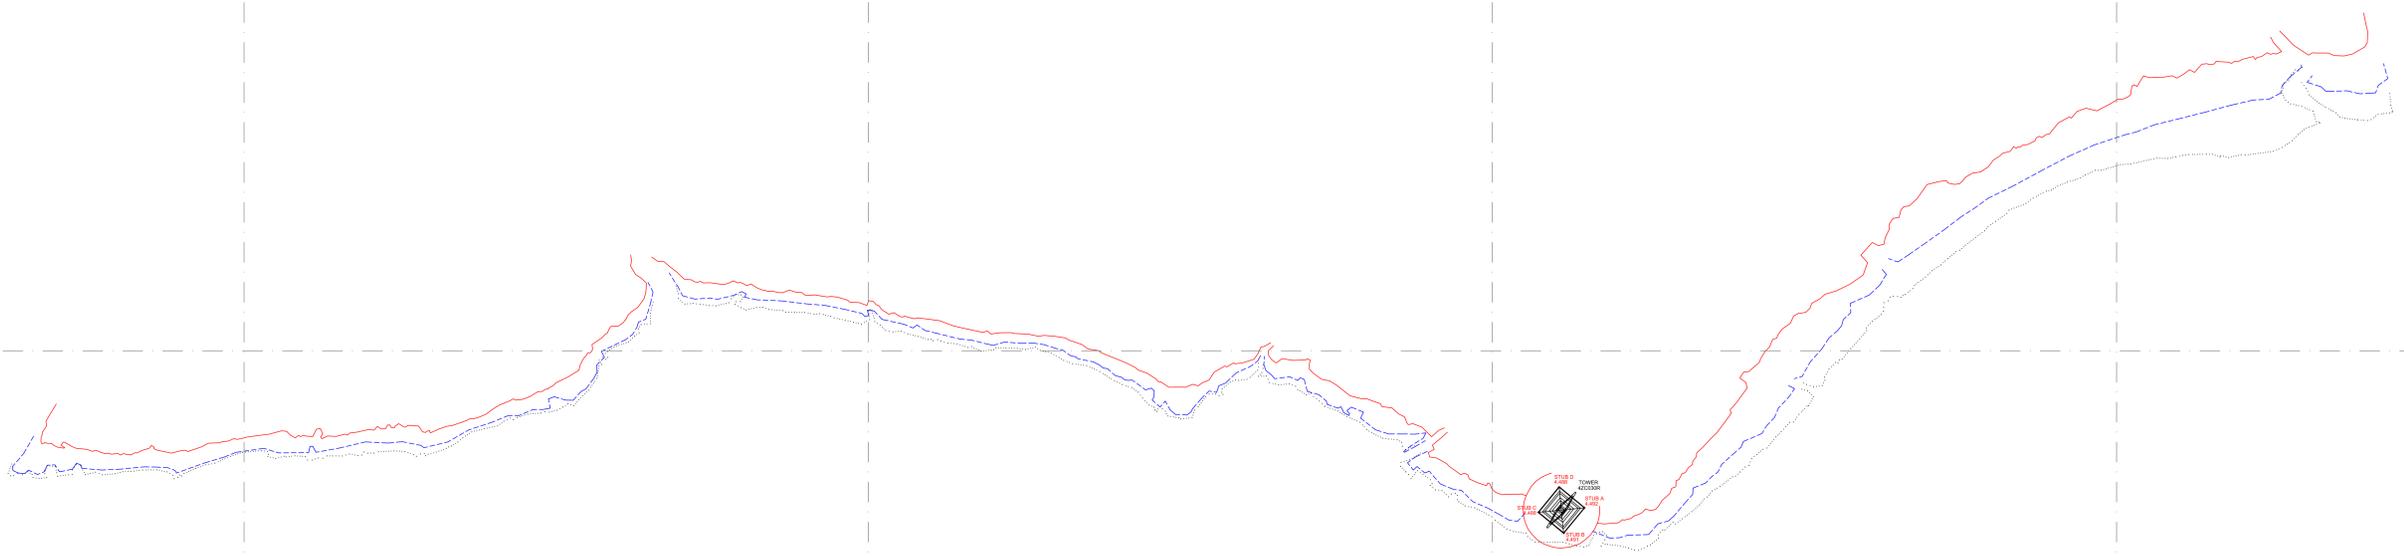

LSTC SHORELINE MONITORING
READINGS TAKEN 09/01/2017
READINGS TAKEN 17/10/2014
READINGS TAKEN 28/10/2013

REV	DATE	SURVEYED	DRAWN	CHKD
A	11/01/17	SL	DBe	IW

DESCRIPTION

FIRST ISSUE

NOTES
LEVELS ARE RELATED TO O.D. (NEWLYN).
CO-ORDINATES ARE RELATED TO NATIONAL GRID
DERIVED VIA GPS - OSGB36(13) SYSTEM.

LSTC Transmission Consultancy Limited makes no warranties, expressed or implied. The compliance with the drawings or any other documents issued by LSTC, shall in itself be sufficient to ensure safe systems of work or operations. Users are reminded of their own duties under health and safety legislation.



CLIENT
PROJECT
42C030R TOWER MONITORING

TITLE
SHORELINE MONITORING
COMPOSITE DRAWING OF MONITORING READINGS
28/10/2013 TO 09/01/2017

SCALE	1:1000 (UNLESS OTHERWISE STATED)	DESIGNED	A0
DATE	11/01/17	CHECKED	IW
DRAWN	DBe	APPROVED	NM

	LSTC North: Yorkshire House York Road L16 6TH East Yorkshire YO23 5SA Tel: 01377 206017 Fax: 01377 206018	LSTC South: Barnard House Office 21 415 Colchester Road Hilsea Bournemouth BH20 3JH Tel: 01203 031114
	ORIGINAL A0	DRAWING NUMBER 06-16445-01