

# High Speed Rail (West Midlands - Crewe) Additional Provision 2

## Volume 2: Sections

**Secretary of State for Transport**

Department for Transport  
Great Minster House  
33 Horseferry Road  
London SW1P 4DR

**Winckworth Sherwood LLP**

Minerva House  
5 Montague Close  
London SE1 9BB  
(Parliamentary Agents)

**Eversheds Sutherland  
(International) LLP**

1 Wood Street  
London EC2V 7WS  
(Parliamentary Agents)

**High Speed Two (HS2) Ltd**

Two Snowhill  
Snow Hill Queensway  
Birmingham  
B4 6GA

# High Speed Rail (West Midlands - Crewe) Additional Provision 2 Volume 2: Sections

**Secretary of State for Transport**

Department for Transport  
Great Minster House  
33 Horseferry Road  
London SW1P 4DR

**Winckworth Sherwood LLP**

Minerva House  
5 Montague Close  
London SE1 9BB  
(Parliamentary Agents)



**Eversheds Sutherland  
(International) LLP**

1 Wood Street  
London EC2V 7WS  
(Parliamentary Agents)







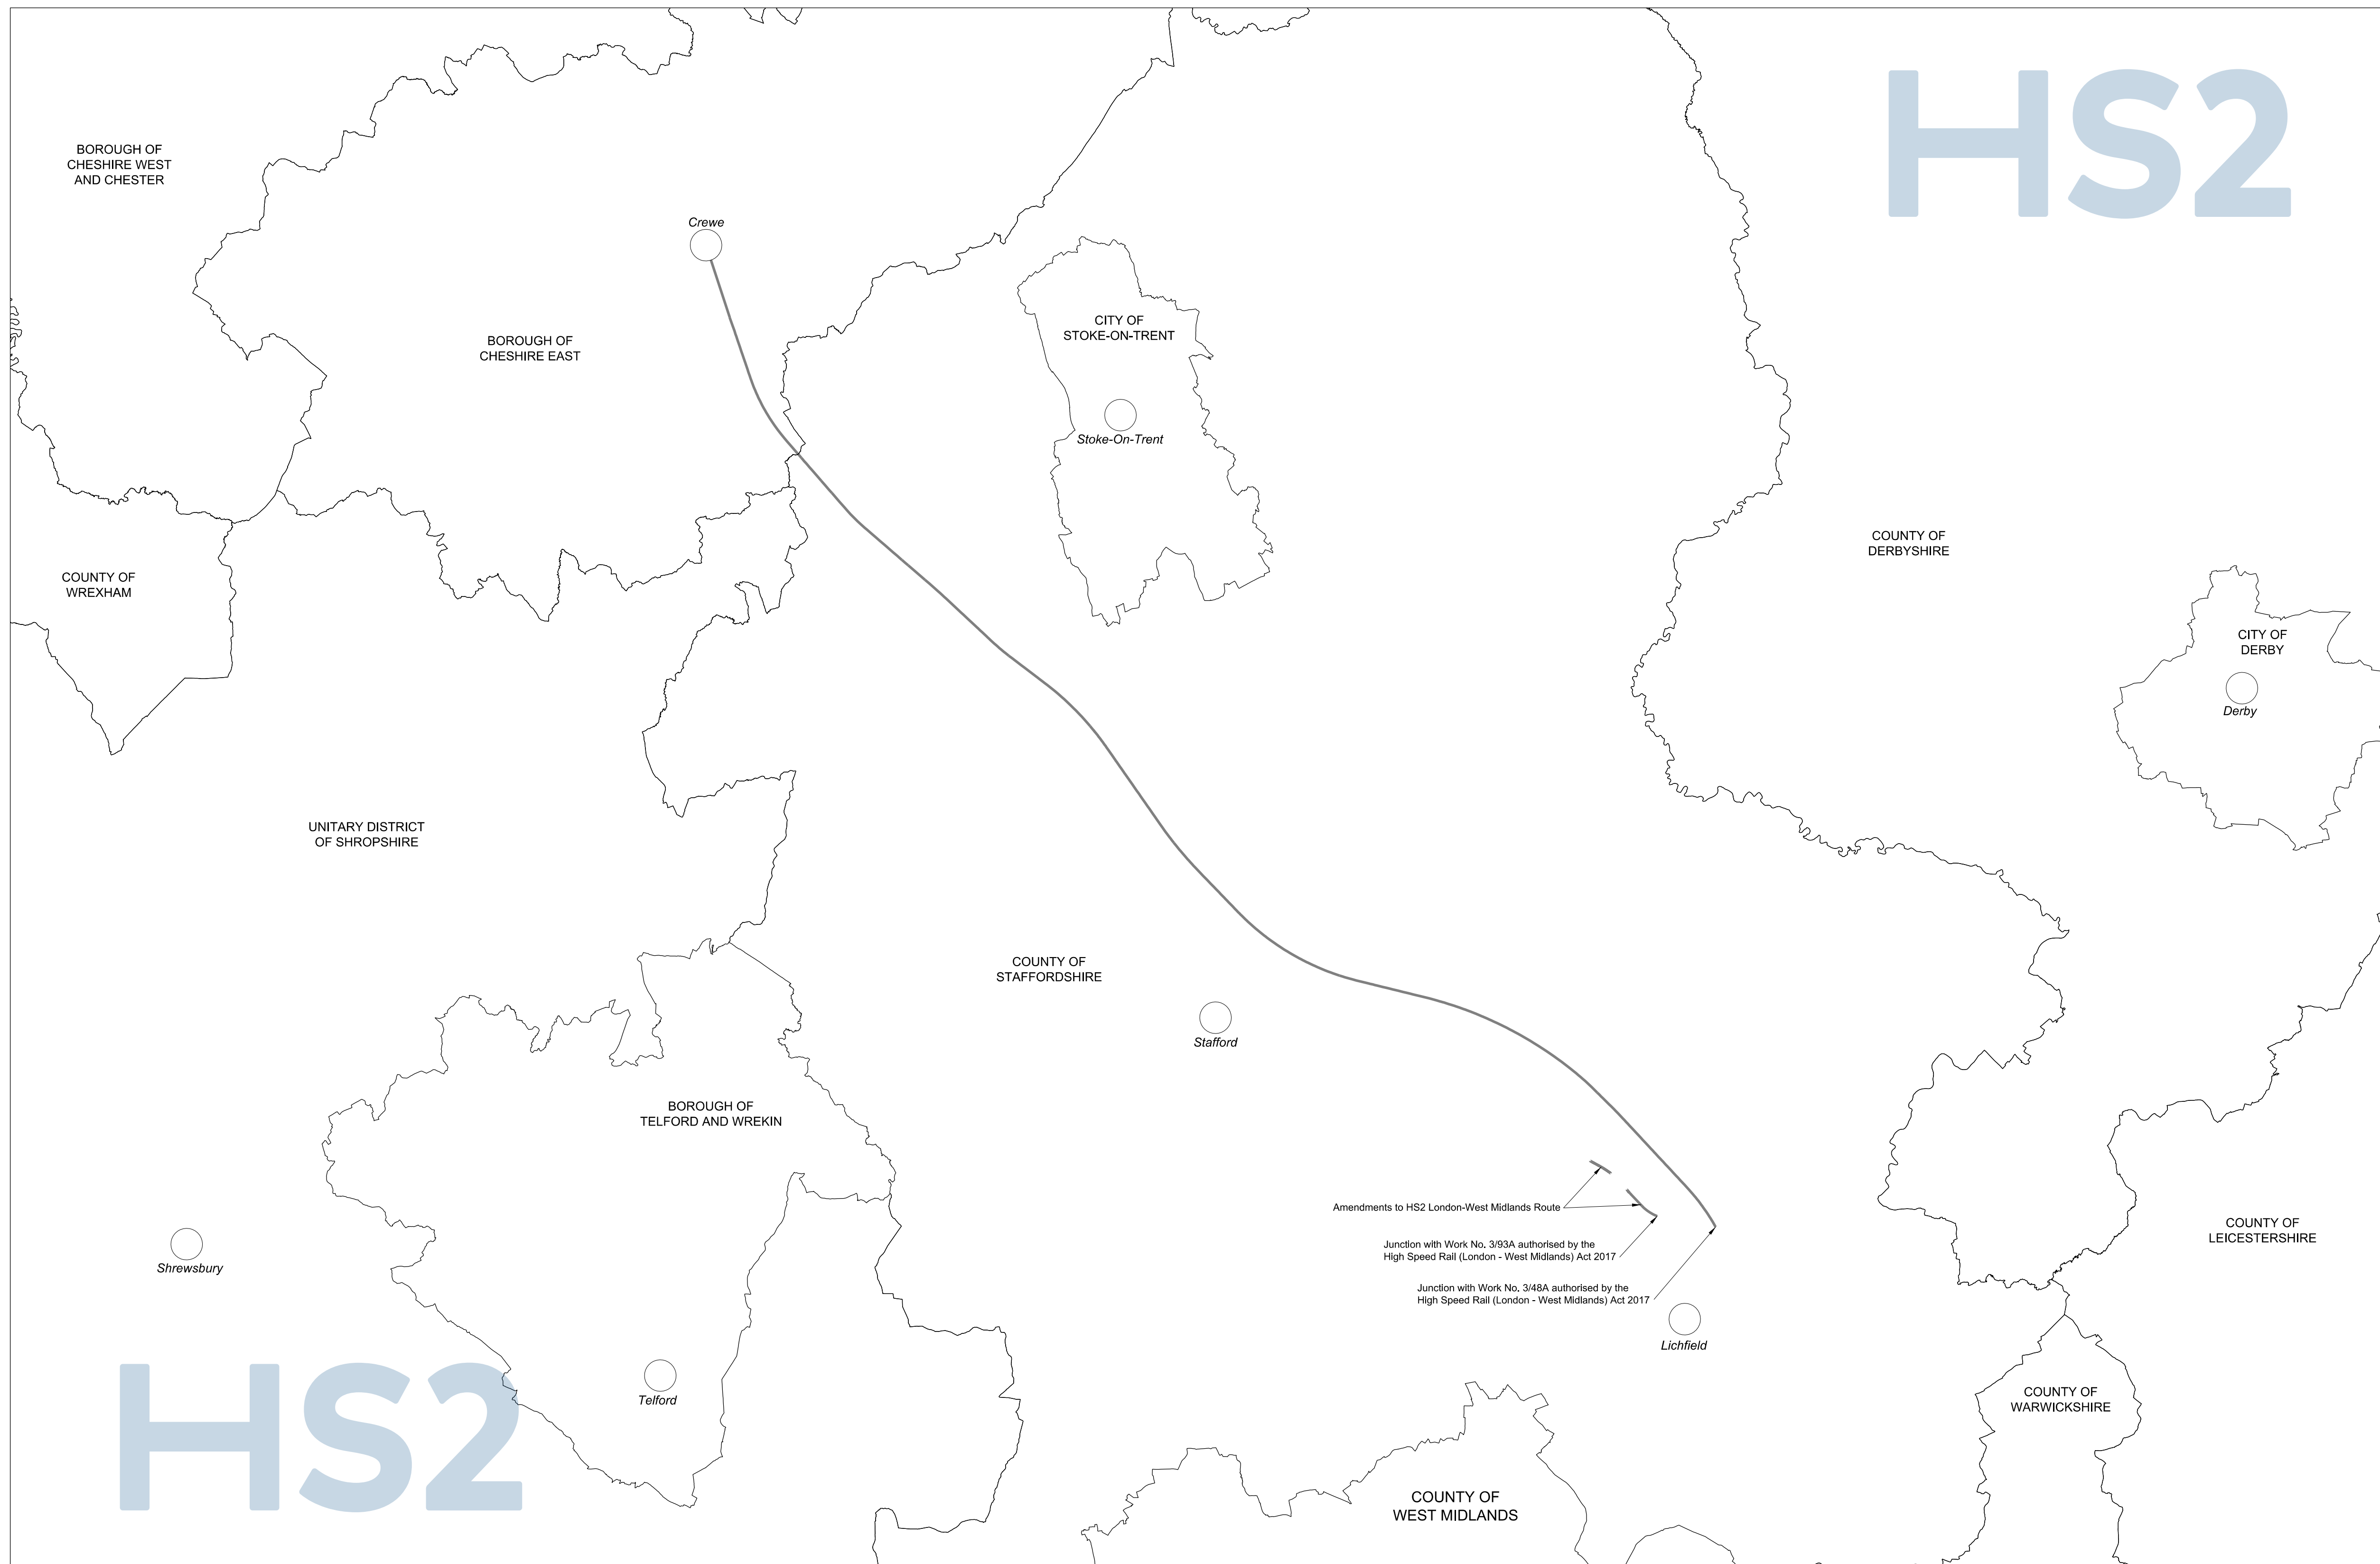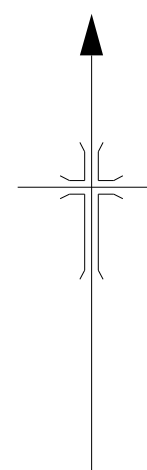










**High Speed Two (HS2) Ltd**

Two Snowhill  
Snow Hill Queensway  
Birmingham  
B4 6GA

# SCHEME DIAGRAM



# KEY TO PLANS

	Centre Line of Surface Work		Limit of Deviation for New and Diverted Public Right of Way		Existing Public Right of Way		Commencement of Work
	Centre Line of Tunnel or other Subsurface Work		Combined Limit of Deviation for Work and Limit of Deviation for New and Diverted Public Right of Way		New Public Right of Way		Termination of Work
	Limit of Deviation for Work		Combined Limit of Land to be Acquired or Used and Limit of Deviation for New and Diverted Public Right of Way		Overhead Power Line		Commencement and Termination of Work
	Limit of Land to be Acquired or Used		County / Borough / District Boundary		New/Diverted Overhead Power Lines		New / Improved Access
			Parish Boundary				

# INDEX

## AP2 Plans and Sections Index

### Replacement / Additional Sheet Numbers Plans Sections

#### COUNTY OF STAFFORDSHIRE

##### District of Lichfield

Work No. 2.....	Work No. 2 amended .....	1-02 .....	2-04 .....
Work No. 7B .....	Work No. 7B amended .....	1-05 .....	2-06 .....
Work No. 7C .....	Work No. 7C removed .....	1-05 .....	2-06 .....
Work No. 7D .....	Work No. 7D added .....	1-05 .....	2-06A .....
Work No. 7E .....	Work No. 7E added .....	1-05 .....	2-06A .....
Work No. H1 .....	Work No. H1 added .....	1-07, 1-07B .....	2-06B .....
Work No. H2 .....	Work No. H2 added .....	1-07, 1-07B .....	2-06B .....
Work No. H3 .....	Work No. H3 added .....	1-07 .....	2-06C .....
Work No. H4 .....	Work No. H4 added .....	1-07 .....	2-06C .....
Work No. H5 .....	Work No. H5 added .....	1-07, 1-07B .....	2-06C .....
Work No. H6 .....	Work No. H6 added .....	1-07 .....	2-06C .....
Work No. H7 .....	Work No. H7 added .....	1-07C .....	2-06C .....
Work No. 7F .....	Work No. 7F added .....	1-07 .....	2-06A .....
Work No. 7G .....	Work No. 7G added .....	1-07, 1-07A .....	2-06A .....
Work No. 7H .....	Work No. 7H added .....	1-07 .....	2-06A .....
Work No. 22C .....	Work No. 22C added .....	1-15 .....	2-17 .....
Work No. 22D .....	Work No. 22D added .....	1-15B .....	2-17 .....
Work No. 22E .....	Work No. 22E added .....	1-15B .....	2-17 .....

##### Borough of East Staffordshire

Work No. 22E .....	Work No. 22E added .....	1-15B .....	2-17 .....
Work No. 22F .....	Work No. 22F added .....	1-15C .....	2-17 .....

##### District of Lichfield

Work No. 23.....	Work No. 23 removed .....	1-17 .....	2-17 .....
------------------	---------------------------	------------	------------

##### Borough of Stafford

Work No. 32.....	Work No. 32 amended .....	1-23, 1-24 .....	2-21A .....
Work No. 33.....	Work No. 33 amended .....	1-23, 1-24 .....	2-21 .....
Work No. 43C.....	Work No. 43C added .....	1-24 .....	2-23 .....
Work No. 51C.....	Work No. 51C added .....	1-30 .....	2-28 .....
Work No. 54C.....	Work No. 54C added .....	1-31 .....	2-29 .....
Work No. 61.....	Work No. 61 amended .....	1-34 .....	2-31 .....
Work No. 61C.....	Work No. 61C added .....	1-34 .....	2-32 .....
Work No. 64.....	Work No. 64 amended .....	1-35 .....	2-35 .....
Work No. 61B.....	Work No. 61B added .....	1-36 .....	2-32 .....
Work No. 66.....	Work No. 66 amended .....	1-36 .....	2-35 .....
Work No. 76A.....	Work No. 76A added .....	1-43 .....	2-45 .....
Work No. 77A.....	Work No. 77A added .....	1-43 .....	2-45 .....
Work No. 78A.....	Work No. 78A amended .....	1-43 .....	2-46 .....
Work No. 78E.....	Work No. 78E added .....	1-43 .....	2-46A .....
Work No. 78F.....	Work No. 78F added .....	1-44 .....	2-46A .....
Work No. 78G.....	Work No. 78G added .....	1-44 .....	2-46A .....
Work No. 78H.....	Work No. 78H added .....	1-44 .....	2-46A .....
Work No. 78D.....	Work No. 78D added .....	1-45A .....	2-46A .....
Work No. 88B.....	Work No. 88B added .....	1-46 .....	2-50A .....

##### Borough of Newcastle-Under-Lyme

Work No. 91C.....	Work No. 91C added .....	1-48 .....	2-50A .....
Work No. 91D.....	Work No. 91D added .....	1-48 .....	2-50A .....
Work No. 92C.....	Work No. 92C added .....	1-49 .....	2-52 .....
Work No. 95A.....	Work No. 95A added .....	1-51 .....	2-55 .....

#### COUNTY OF CHESHIRE

##### Borough of Cheshire East

Work No. 110A.....	Work No. 110A added .....	1-58, 1-59 .....	2-66A .....
Work No. 109.....	Work No. 109 amended .....	1-59 .....	2-66 .....
Work No. 110.....	Work No. 110 amended .....	1-59 .....	2-66 .....
Work No. 111B.....	Work No. 111B added .....	1-59 .....	2-66A .....

#### COUNTY OF STAFFORDSHIRE

##### Borough of Newcastle-Under-Lyme

Work No. 111B.....	Work No. 111B added .....	1-59 .....	2-66A .....
--------------------	---------------------------	------------	-------------

#### COUNTY OF CHESHIRE

##### Borough of Newcastle-Under-Lyme





Work No. 118B.....	Work No. 118B added .....	1-62 .....	2-71 .....
--------------------	---------------------------	------------	------------

# SECTIONS

REPLACEMENT SHEET No. 2-04  
 IN PARLIAMENT - SESSION 2017-19  
 HIGH SPEED RAIL  
 (WEST MIDLANDS - CREWE)  
 ADDITIONAL PROVISION  
 (FEBRUARY 2019)  
 Work No. 2 (Access Road)

AMENDMENTS TO THIS SHEET  
 ARE AS FOLLOWS:  
 Work No. 2 realigned

## WORK No. 2 FOR PLAN OF WORK SEE REPLACEMENT SHEET No. 1-02 AND SHEET No. 1-03

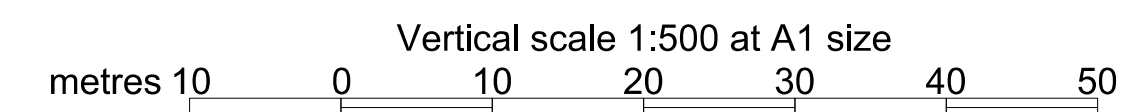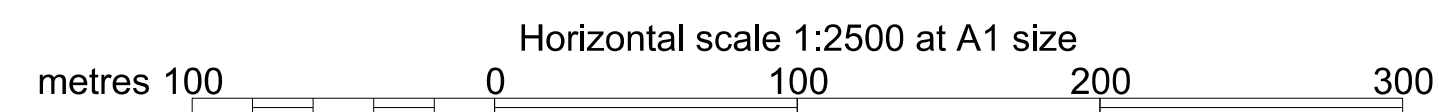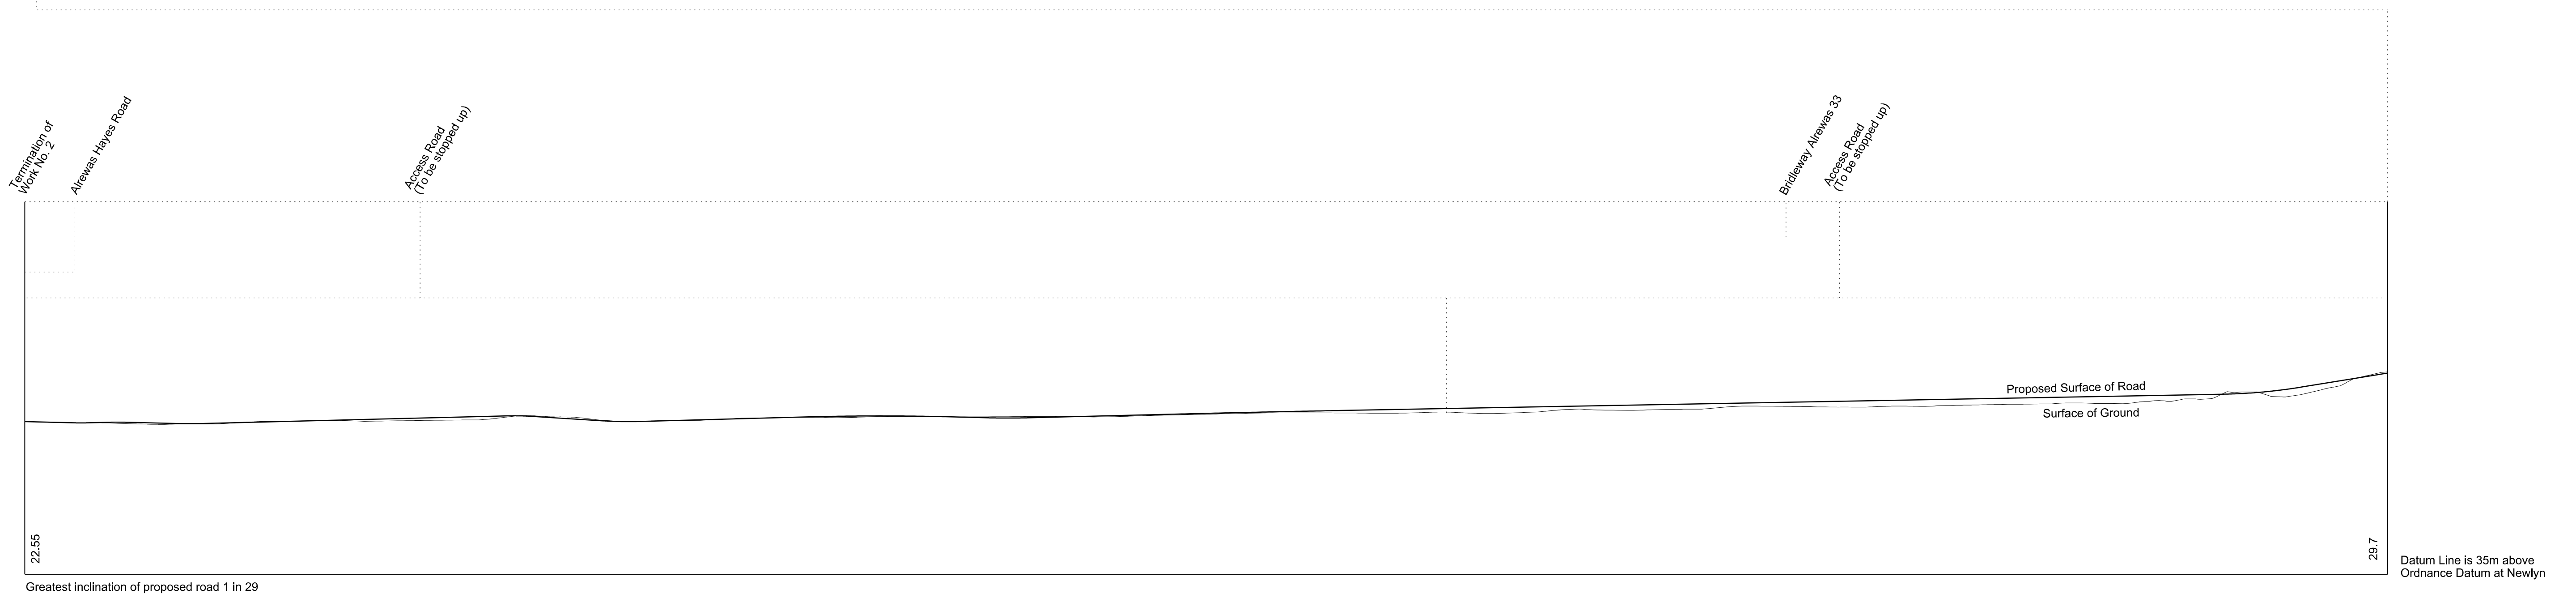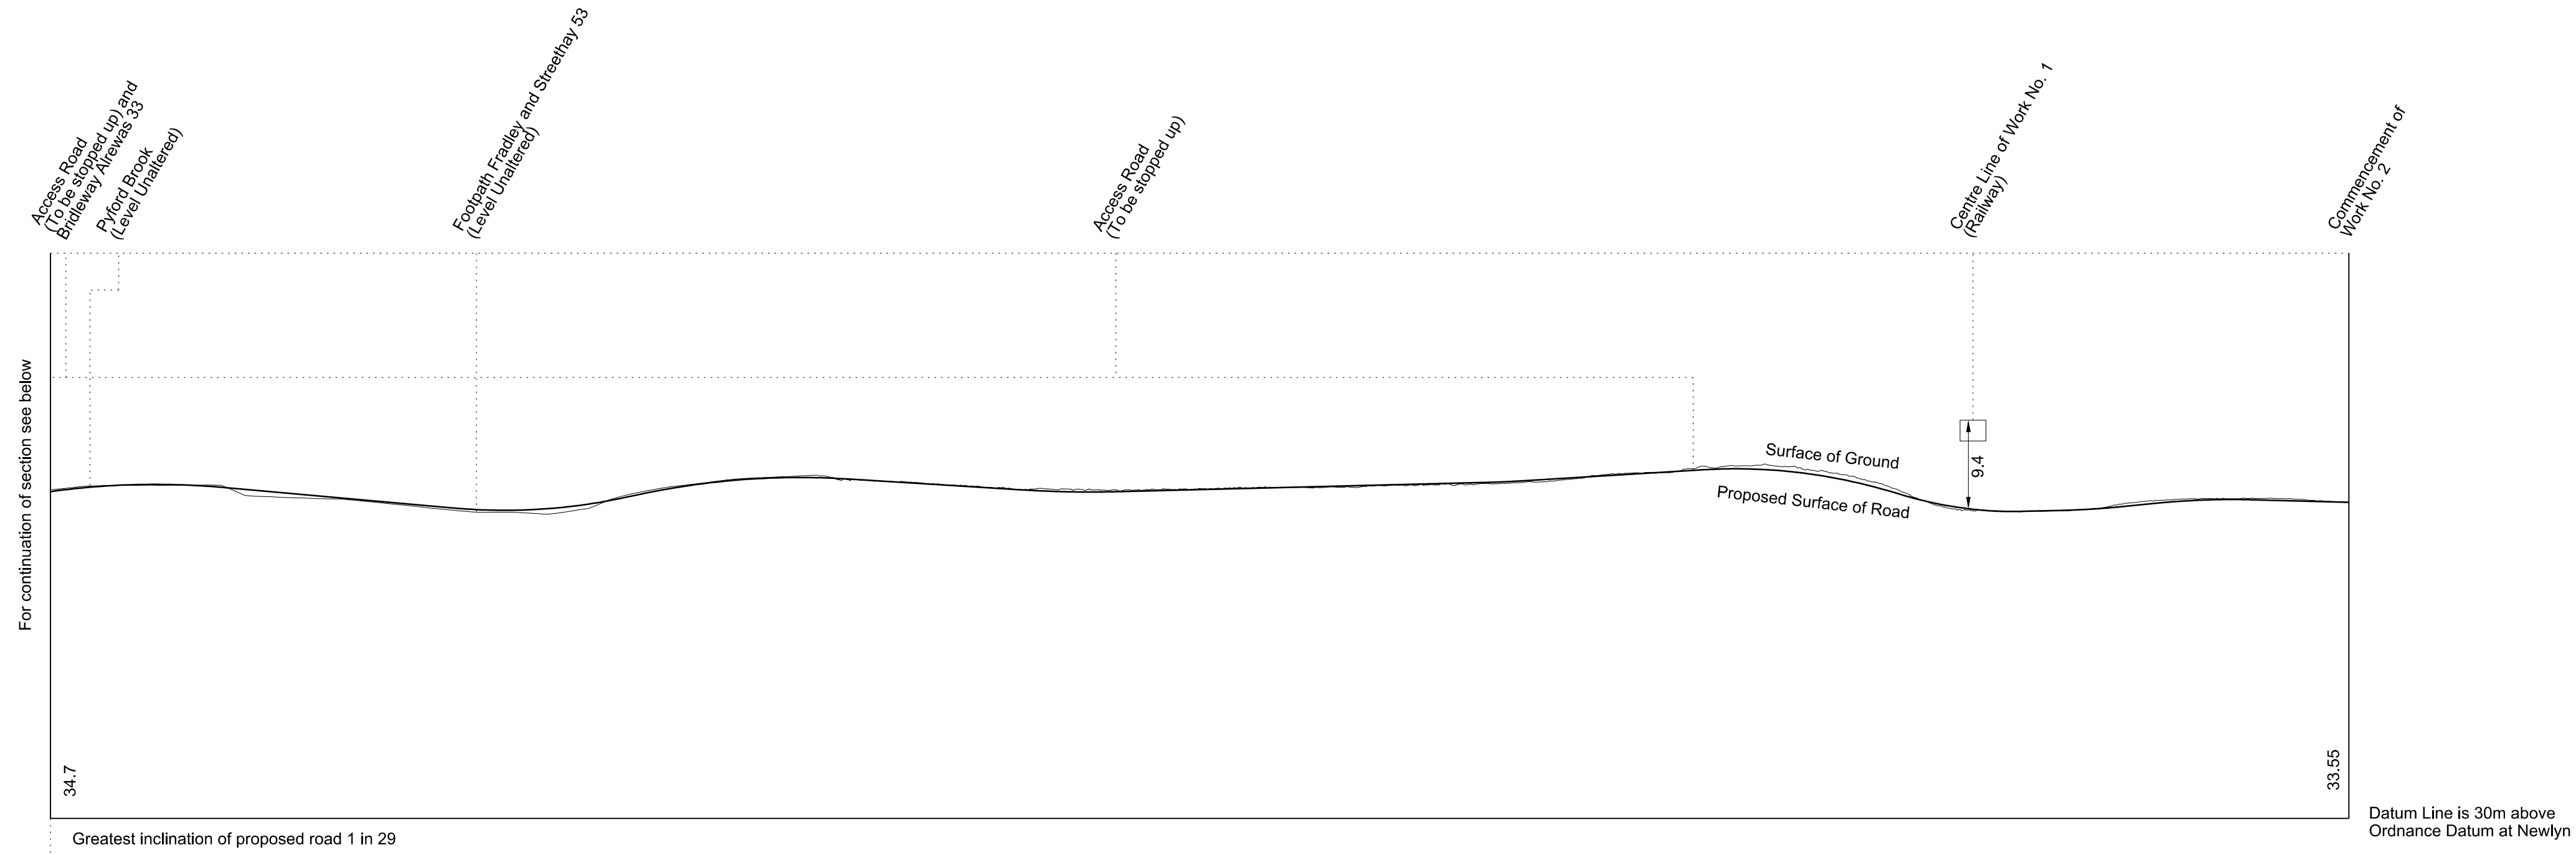



# SECTIONS

REPLACEMENT SHEET No. 2-06

IN PARLIAMENT - SESSION 2017-19

HIGH SPEED RAIL  
(WEST MIDLANDS - CREWE)

ADDITIONAL PROVISION  
(FEBRUARY 2019)


Work No. 6B and 7 (Roads)  
Work No. 7A and 7B (Access Roads)

---


AMENDMENTS TO THIS SHEET  
ARE AS FOLLOWS:

Work No. 7B amended  
Work No. 7C removed


**WORK No. 6B**  
FOR PLAN OF WORK SEE REPLACEMENT SHEET No. 1-08

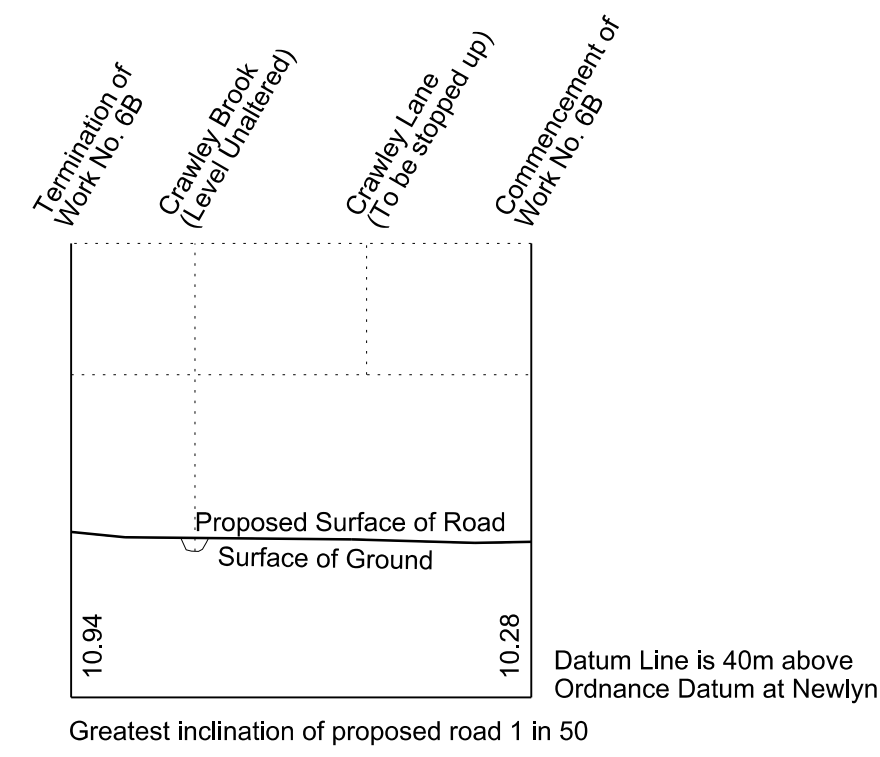




**WORK No. 7**  
FOR PLAN OF WORK SEE REPLACEMENT SHEETS No. 1-05 AND 1-06

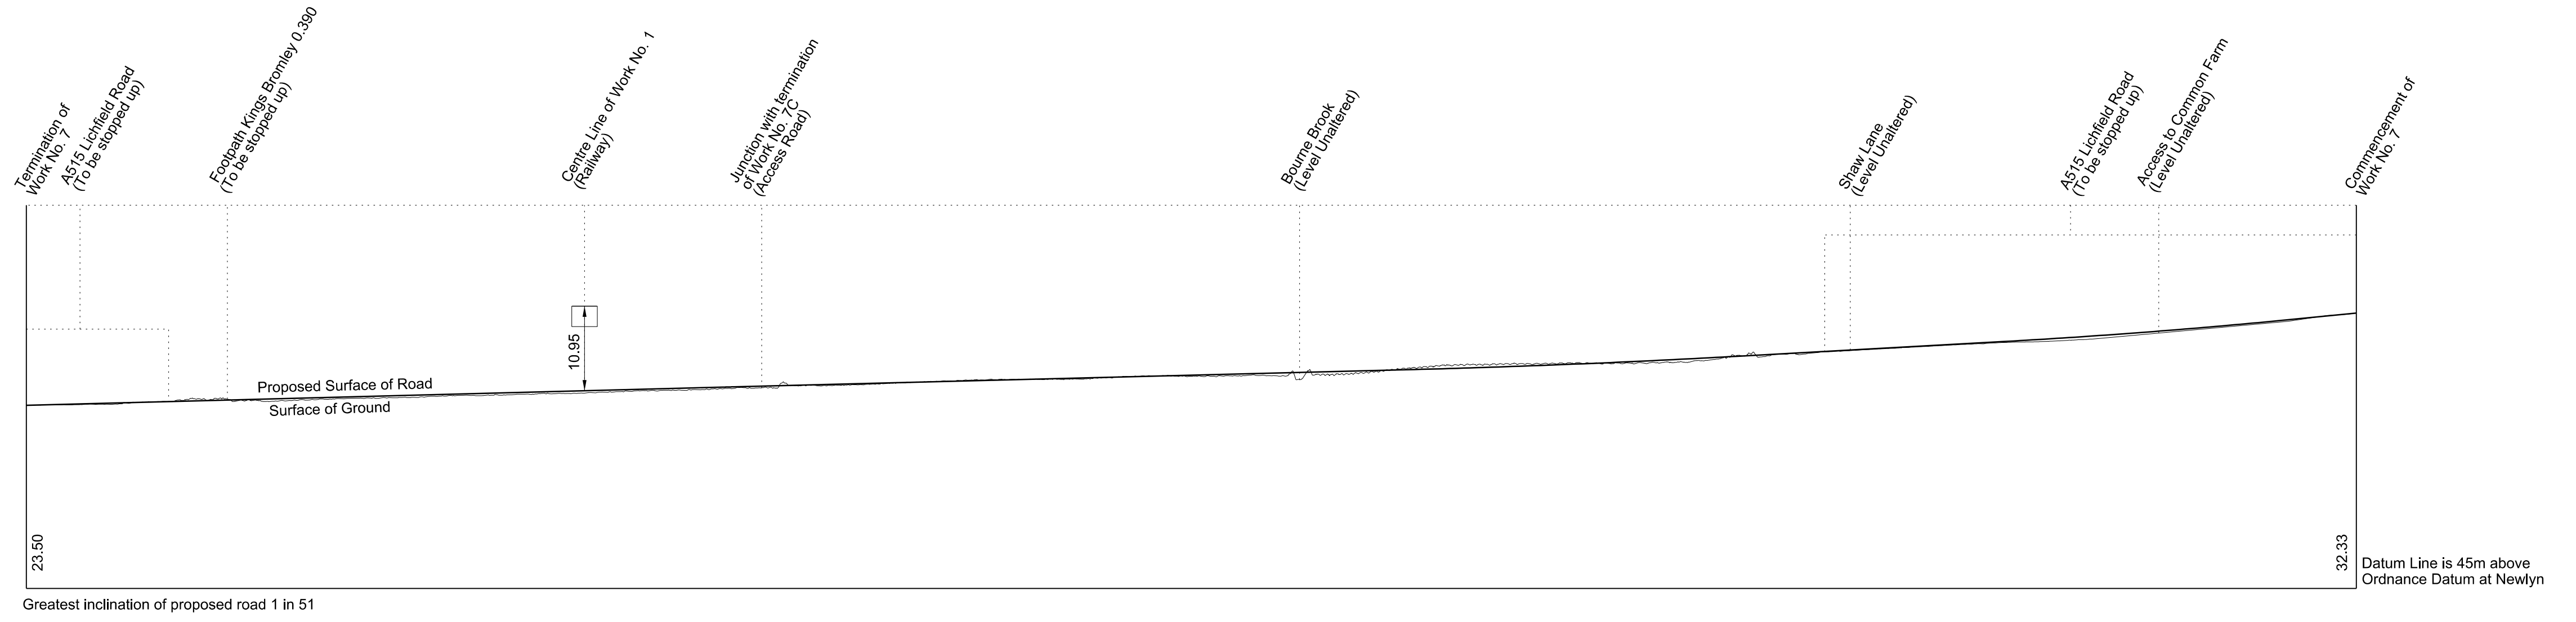

**WORK No. 7A**  
FOR PLAN OF WORK SEE REPLACEMENT SHEET No. 1-05

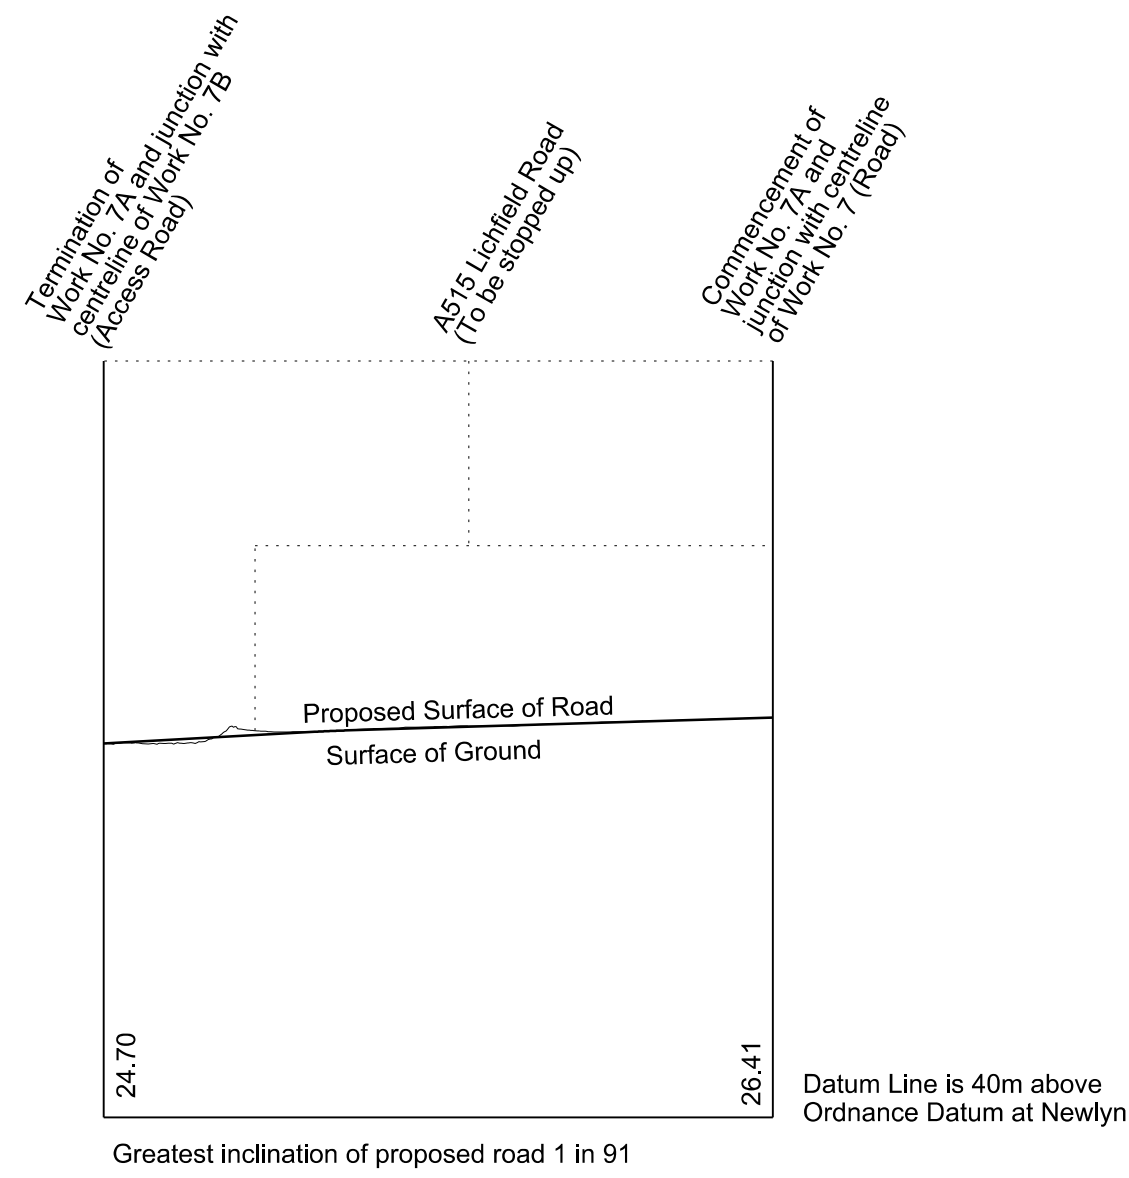


**WORK No. 7B**  
FOR PLAN OF WORK SEE REPLACEMENT SHEET No. 1-05

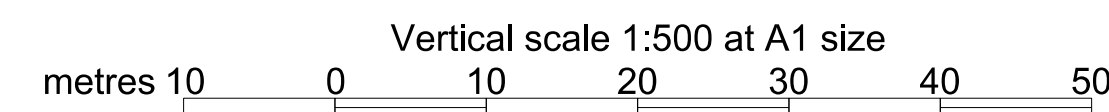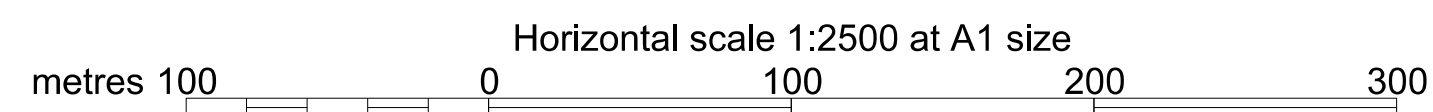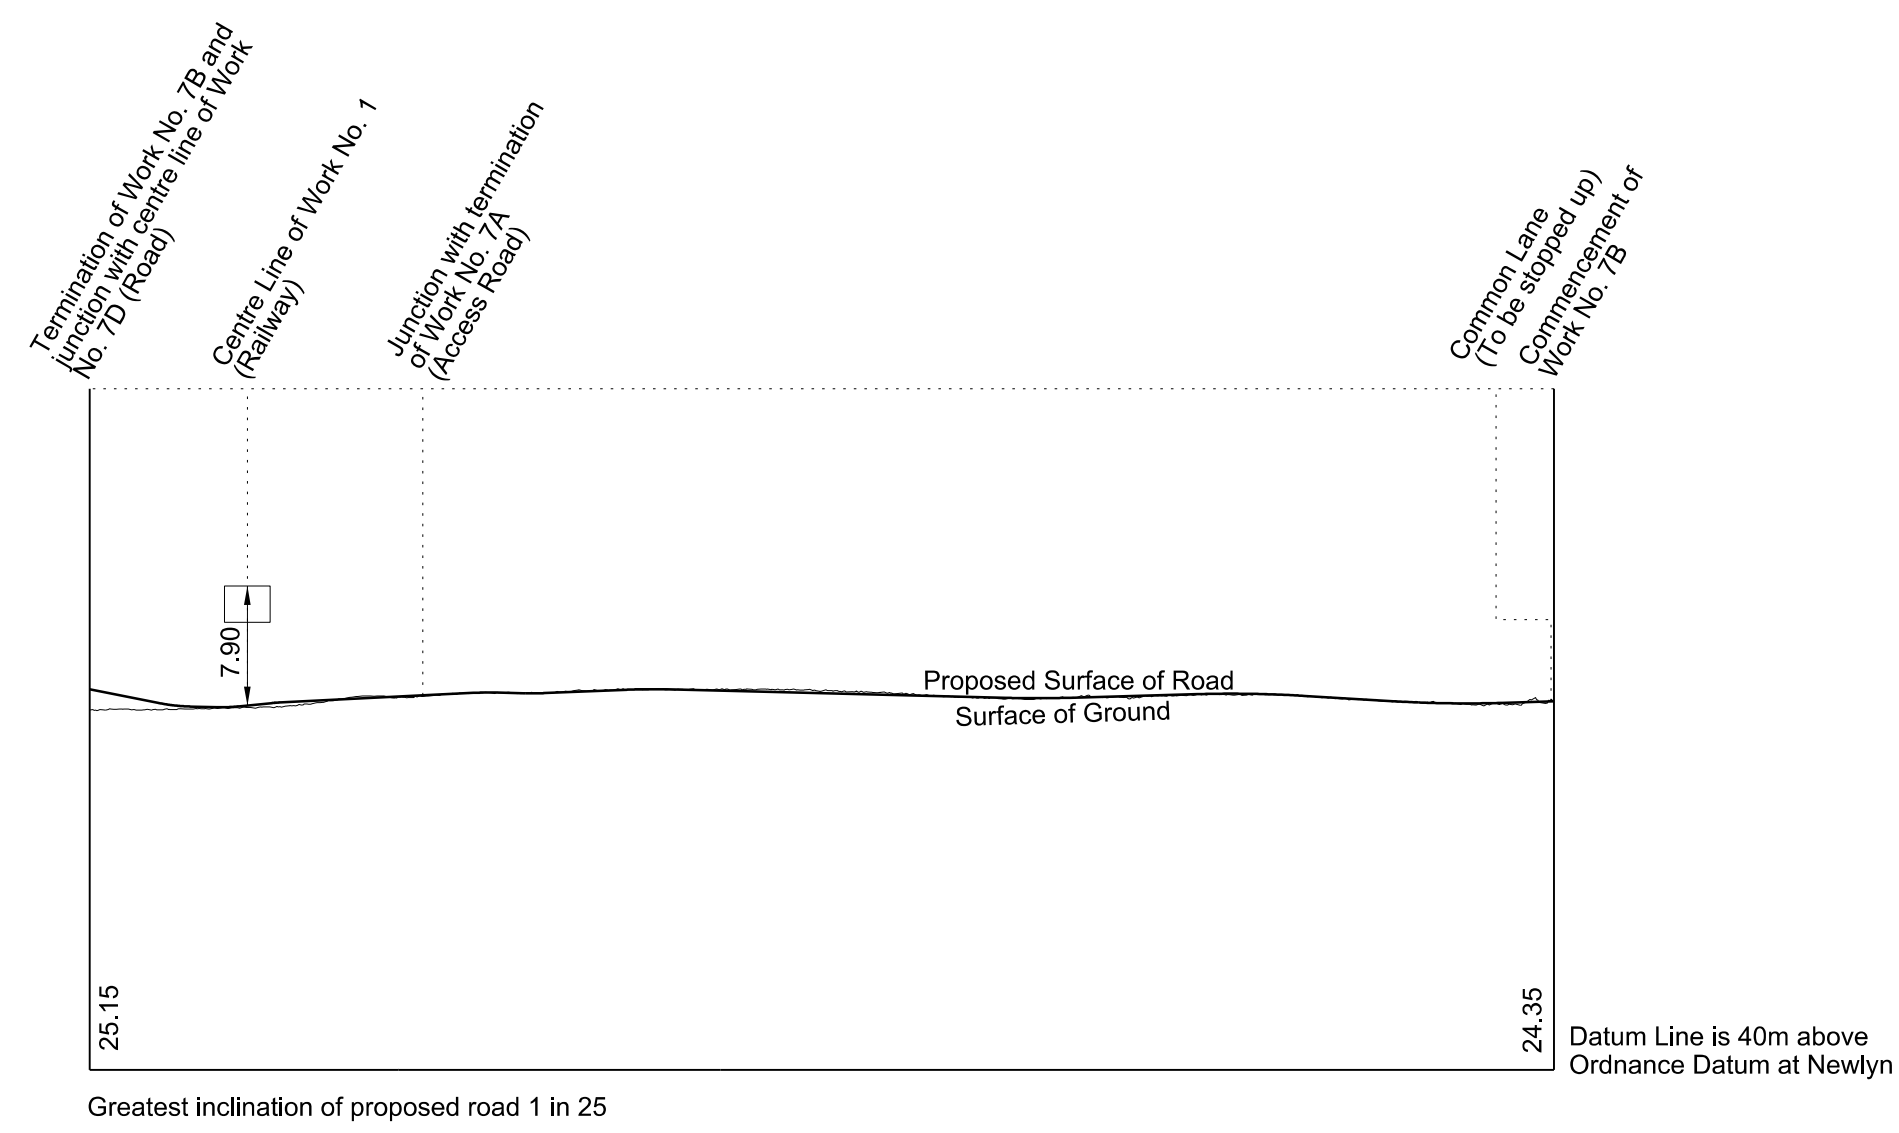


# SECTIONS

ADDITIONAL SHEET No. 2-06A  
 IN PARLIAMENT - SESSION 2017-19  
 HIGH SPEED RAIL  
 (WEST MIDLANDS - CREWE)  
 ADDITIONAL PROVISION  
 (FEBRUARY 2019)  
 Works Nos. 7D, 7F, and 7G (Roads)  
 Works Nos. 7E and 7H (Access Roads)


**WORK No. 7D**  
 FOR PLAN OF WORK SEE REPLACEMENT SHEET No. 1-05

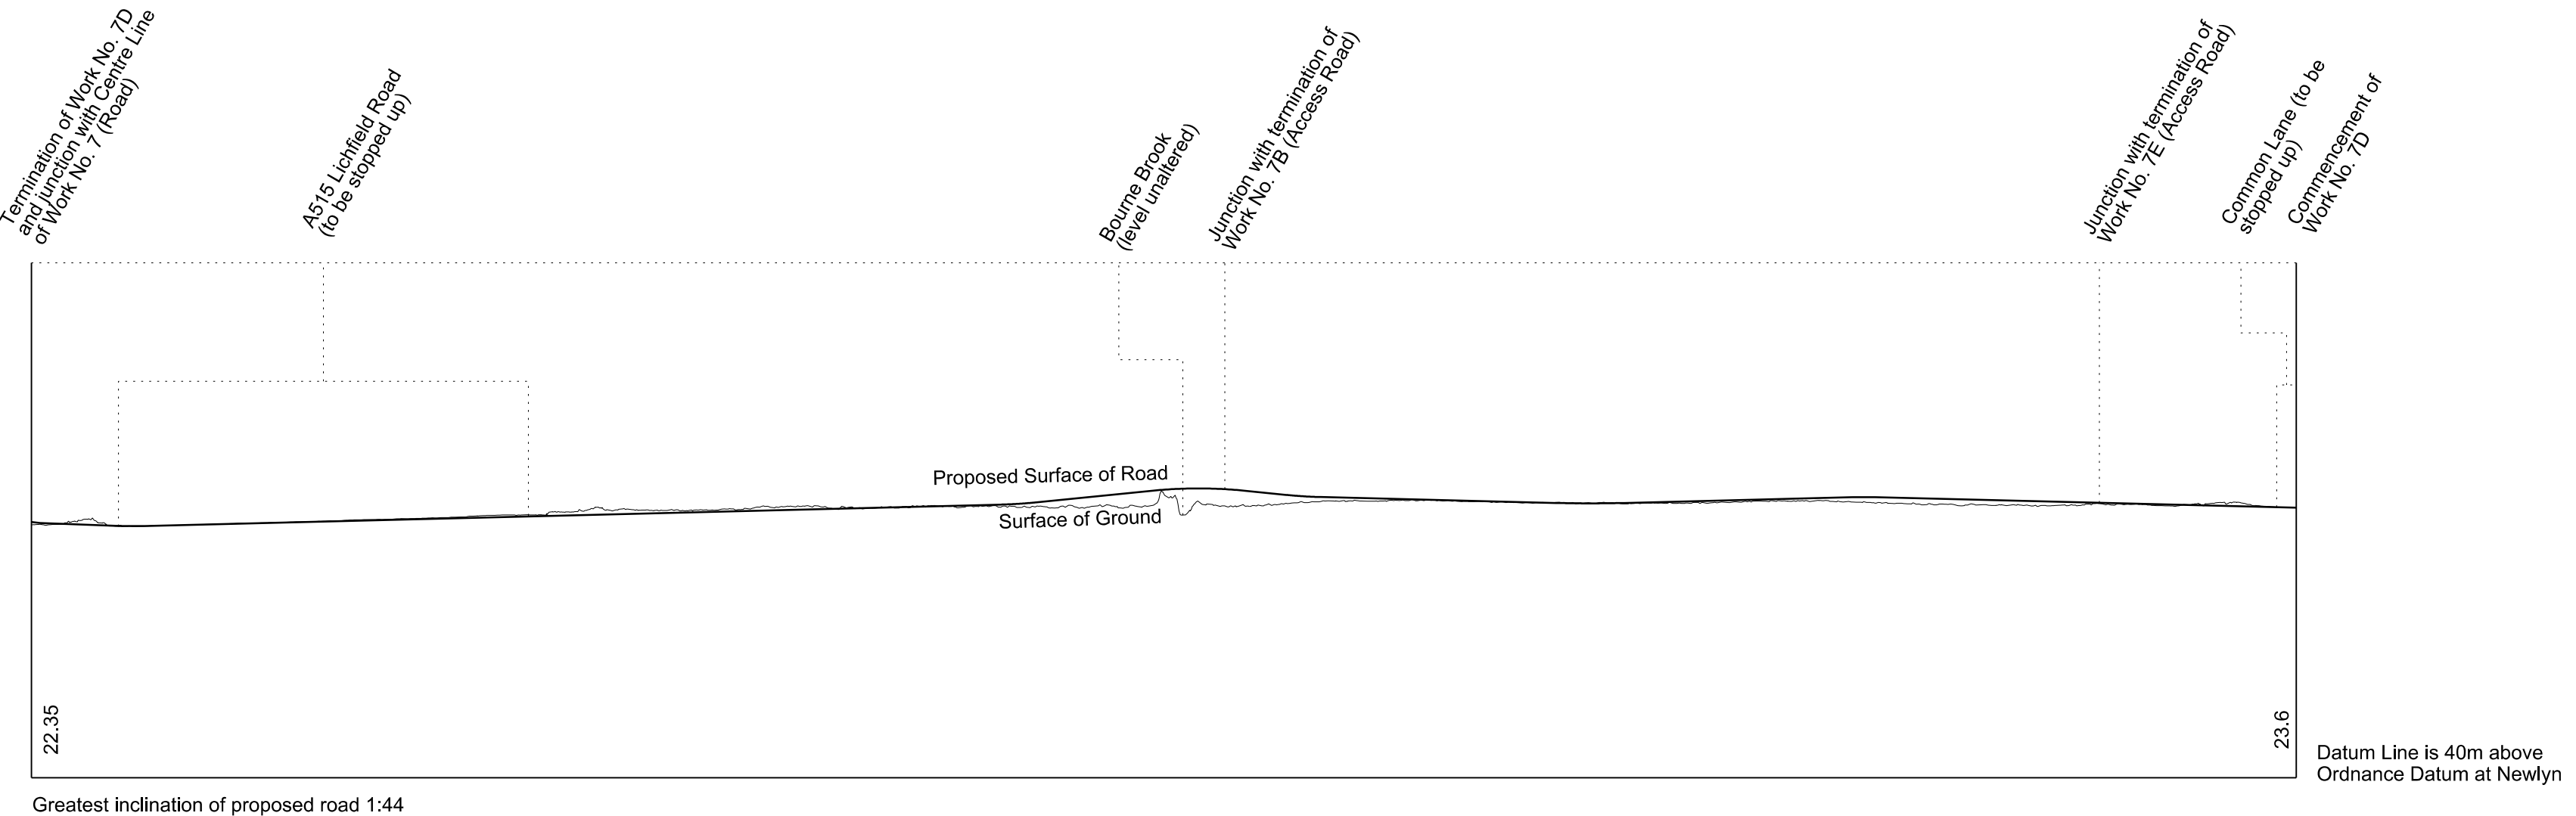


**WORK No. 7E**  
 FOR PLAN OF WORK SEE REPLACEMENT SHEET No. 1-05

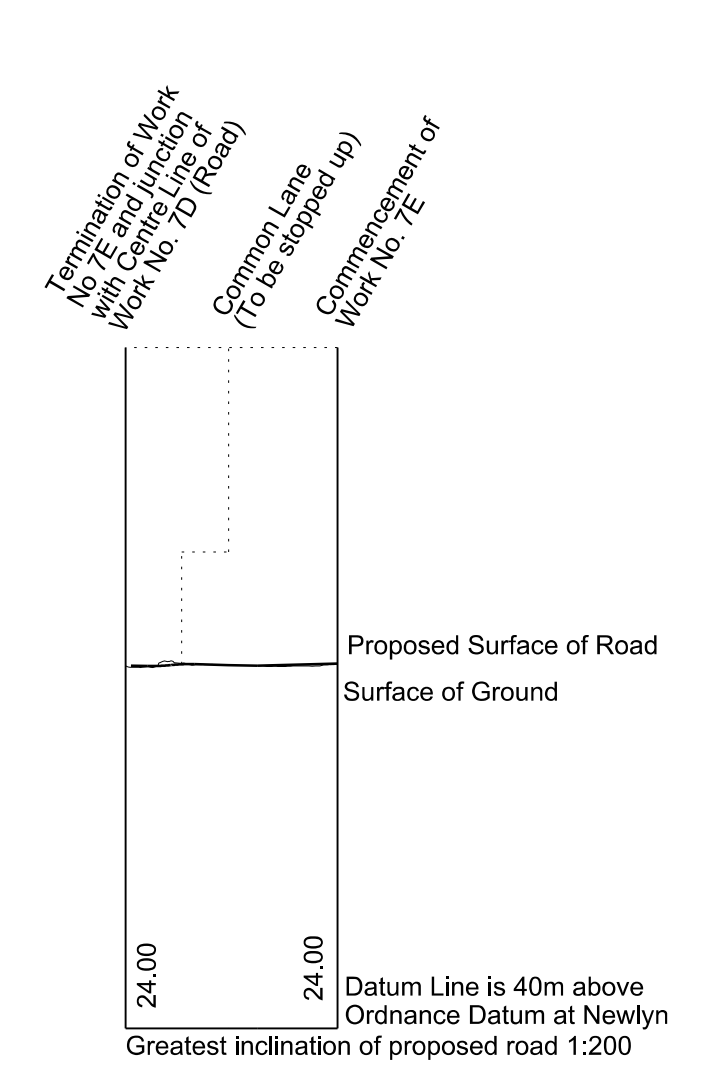




**WORK No. 7F**  
 FOR PLAN OF WORK SEE REPLACEMENT SHEET No. 1-07

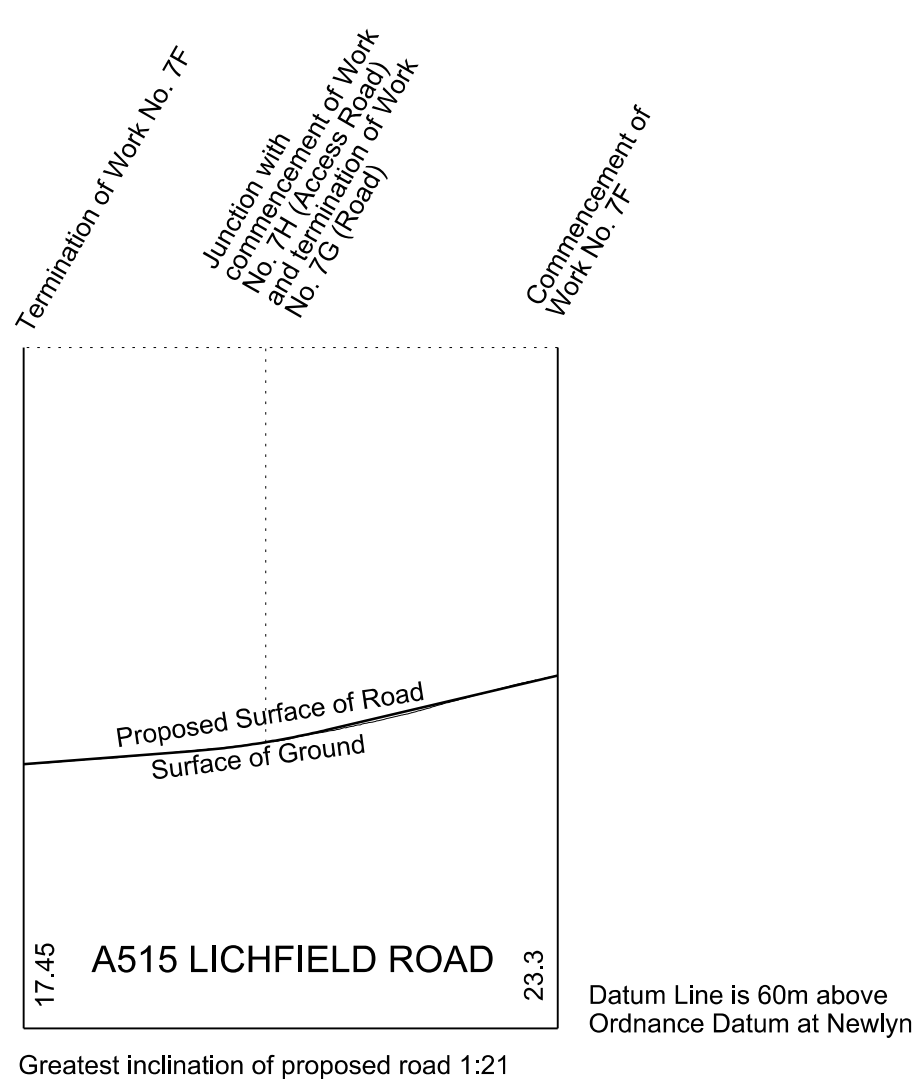

**WORK No. 7G**  
 FOR PLAN OF WORK SEE REPLACEMENT SHEET No. 1-07 AND ADDITIONAL SHEET 1-07A

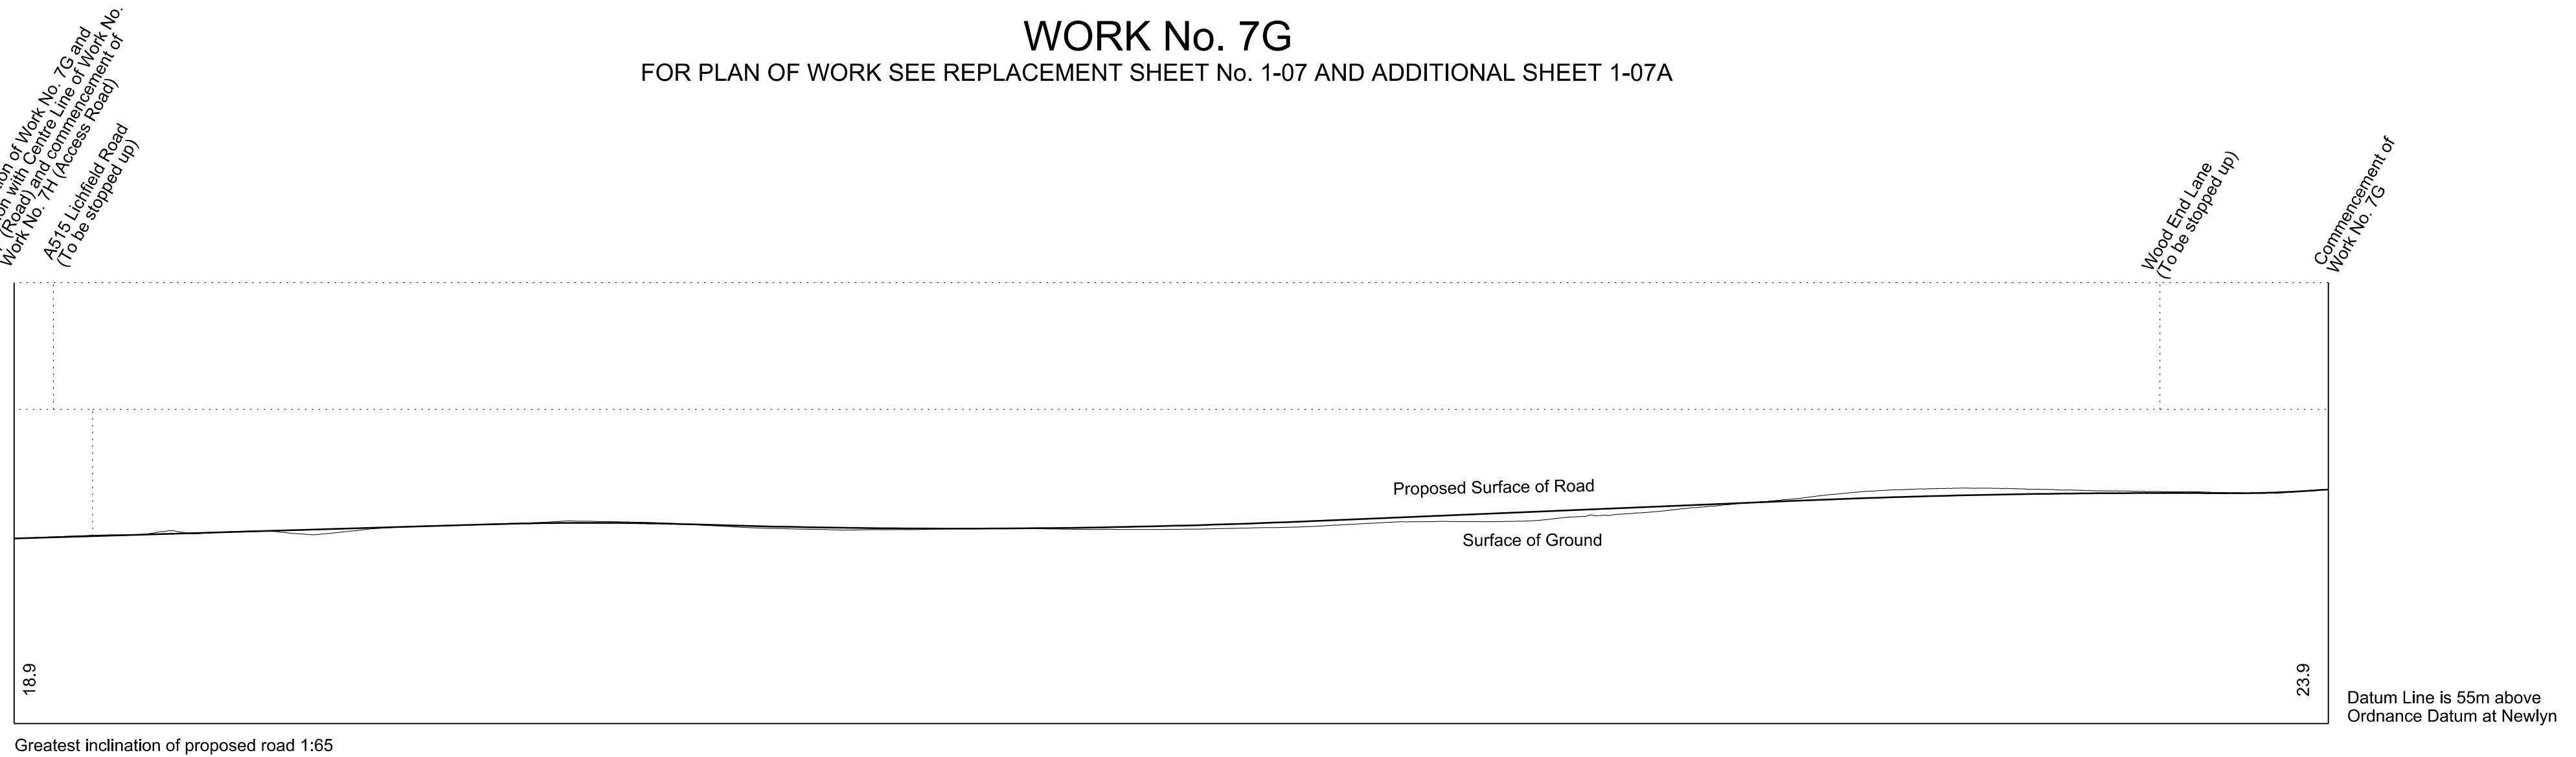


**WORK No. 7H**  
 FOR PLAN OF WORK SEE REPLACEMENT SHEET No. 1-07

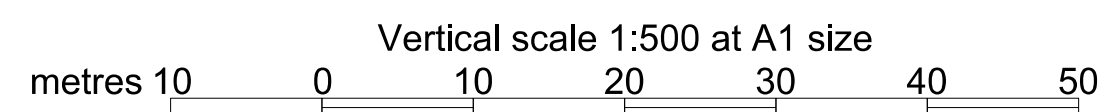
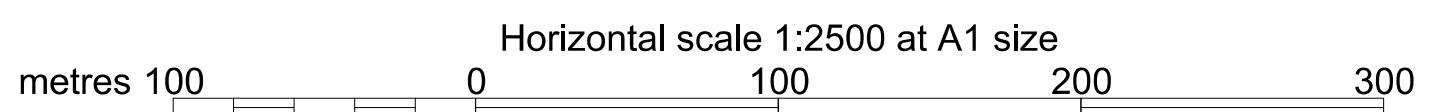
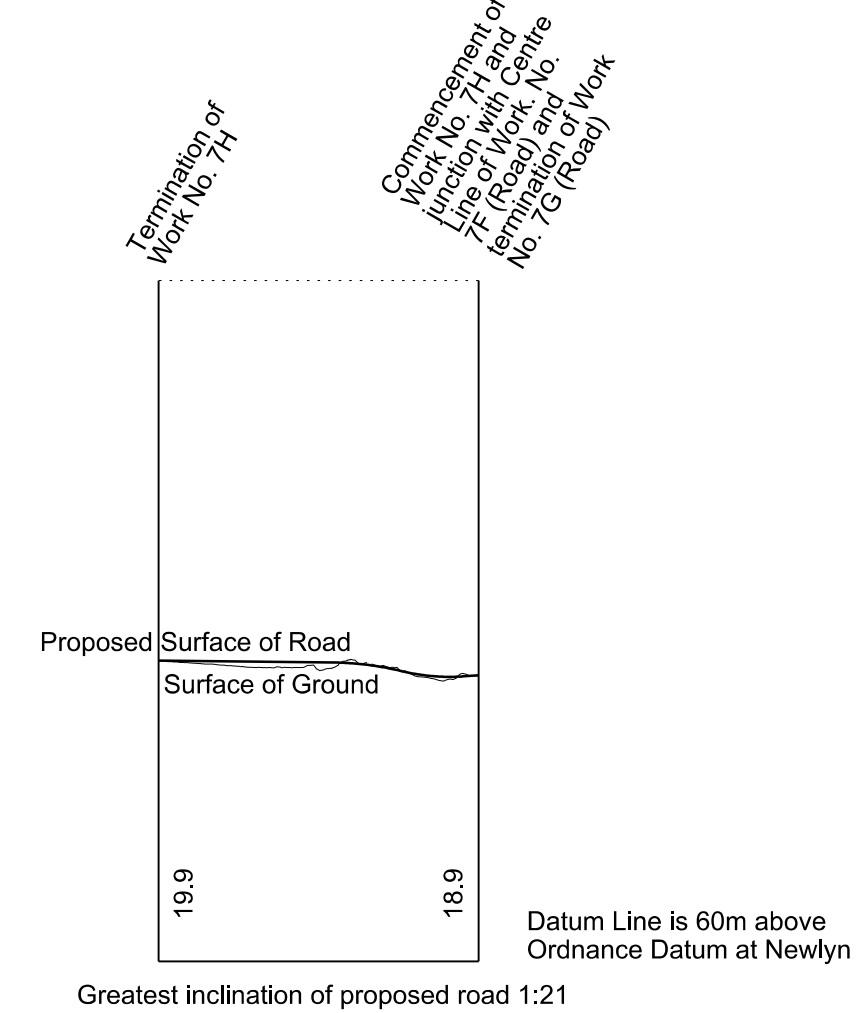


# SECTIONS

## WORK No. H1 FOR PLAN OF WORK SEE REPLACEMENT SHEET No. 1-07 AND ADDITIONAL SHEET No. 1-07B

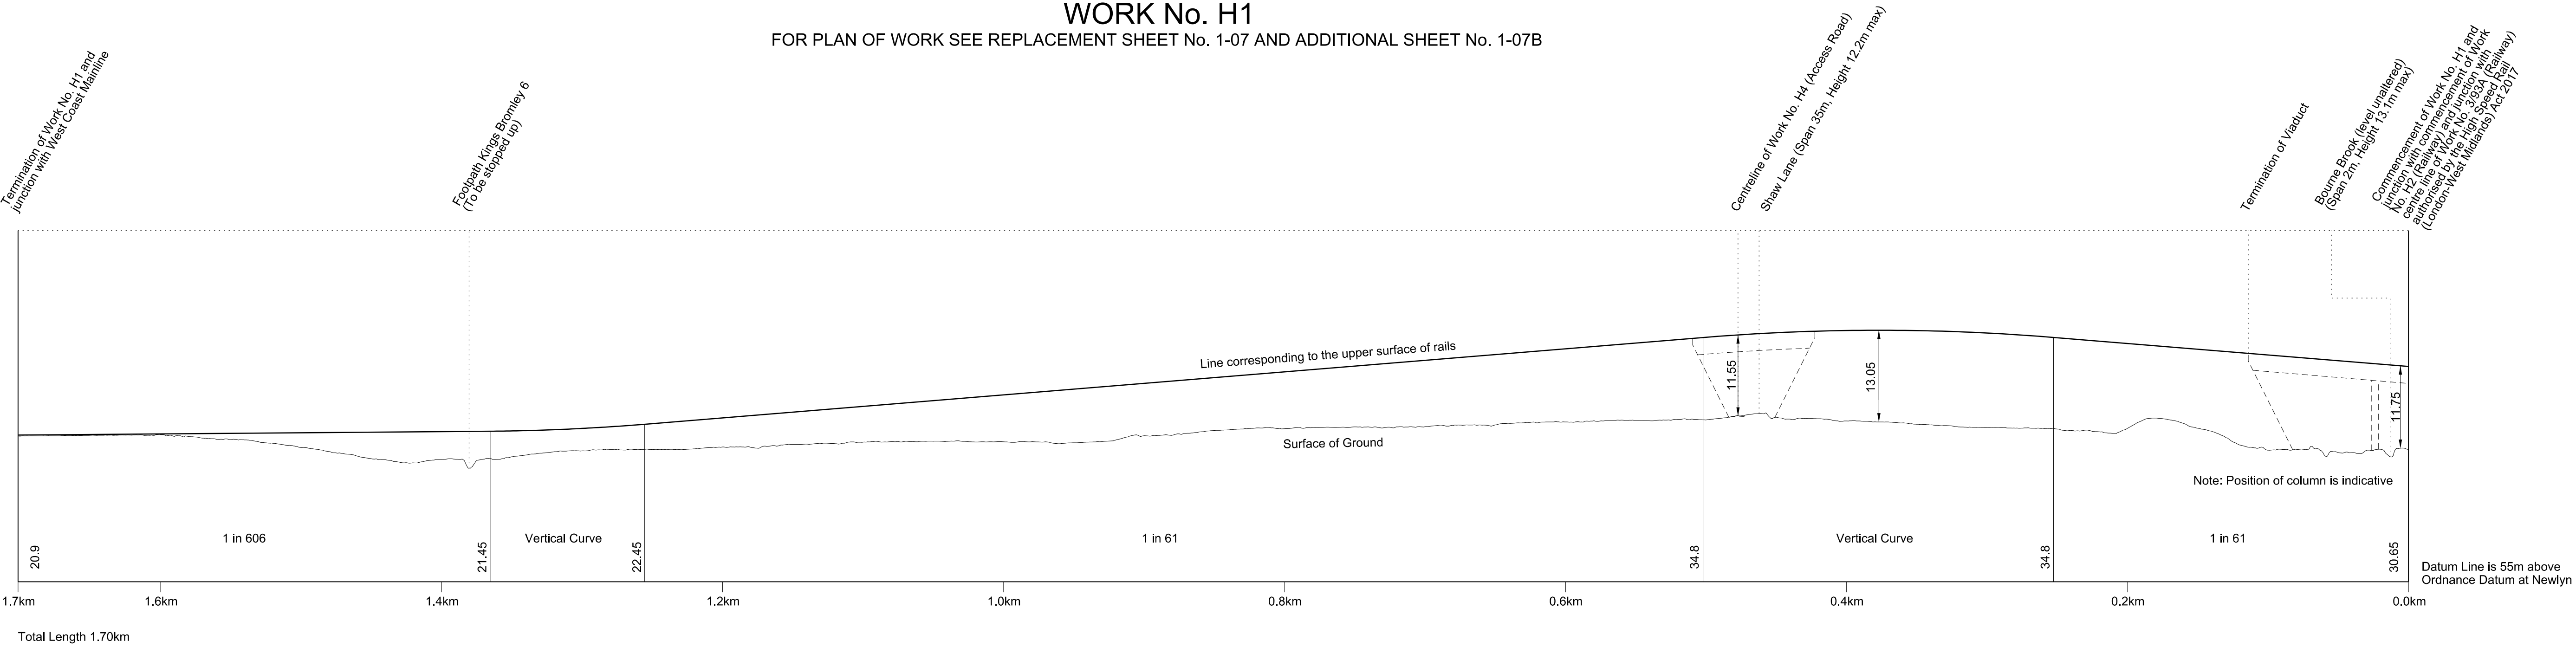

## WORK No. H2 FOR PLAN OF WORK SEE REPLACEMENT SHEET No. 1-07 AND ADDITIONAL SHEET No. 1-07B

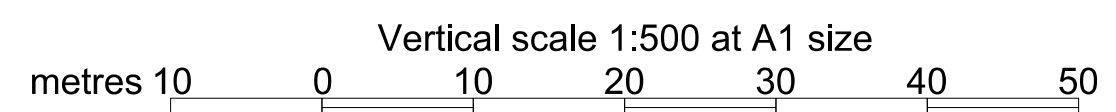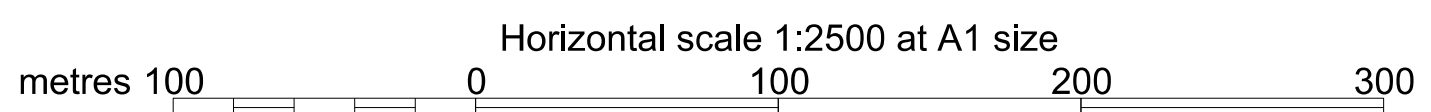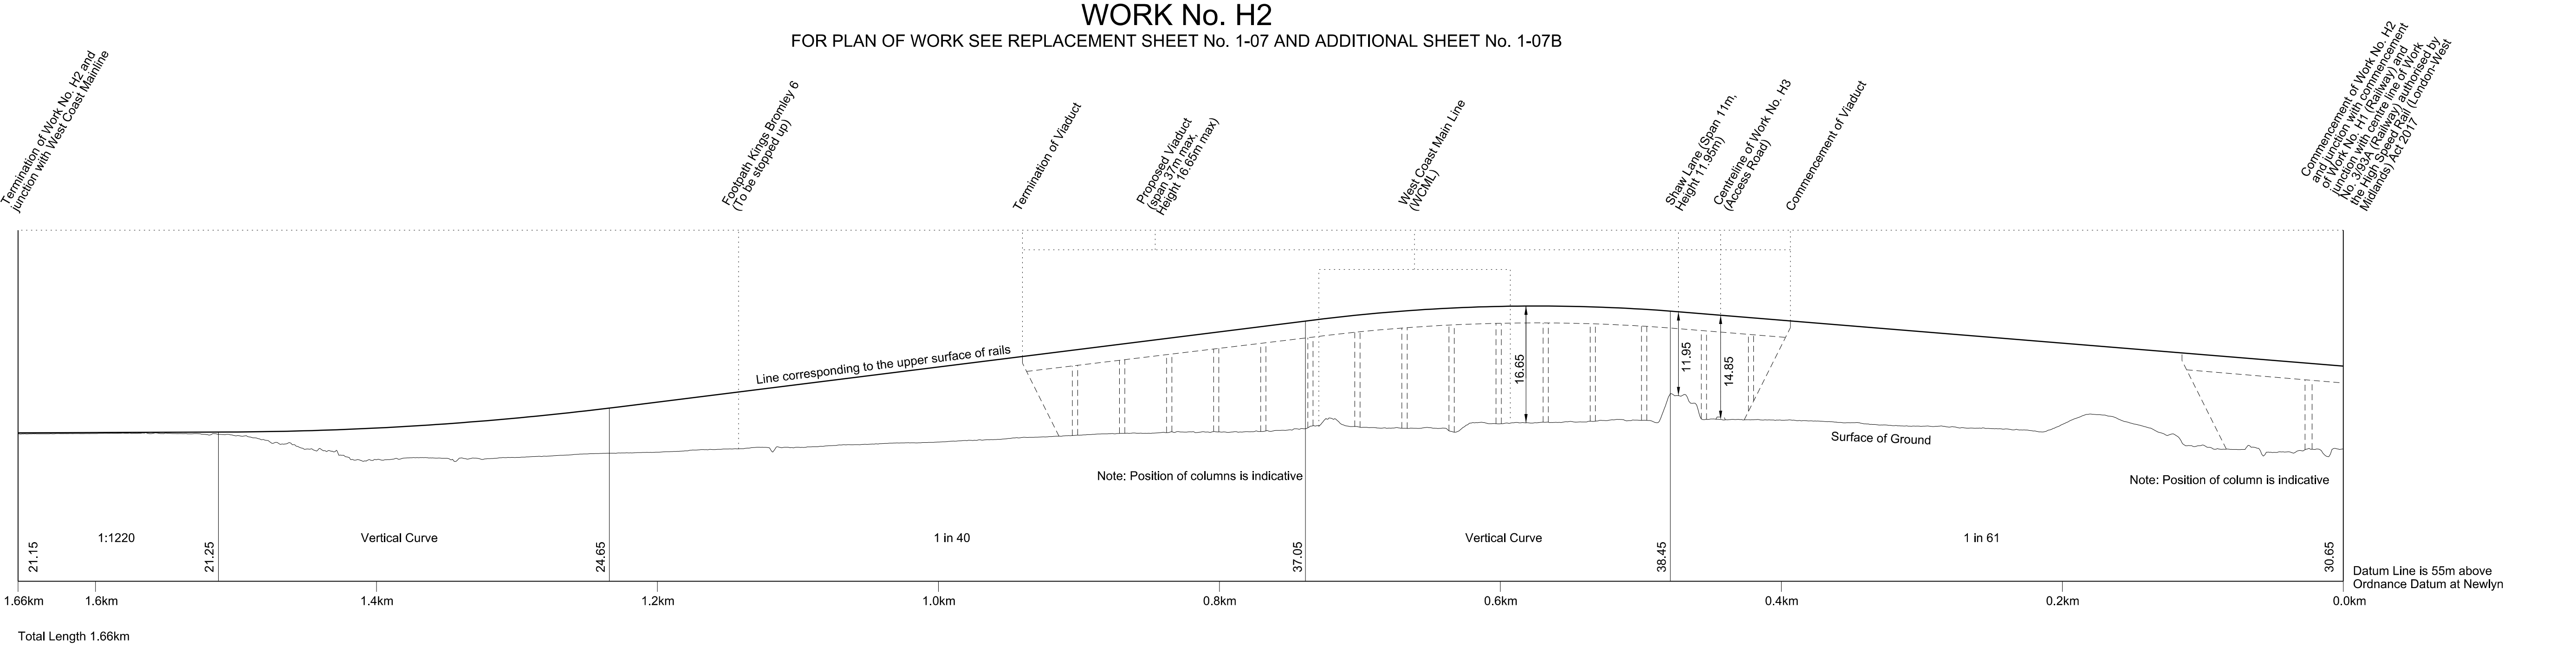





# SECTIONS

ADDITIONAL SHEET No. 2-06C  
 IN PARLIAMENT - SESSION 2017-19  
 HIGH SPEED RAIL  
 (WEST MIDLANDS - CREWE)  
 ADDITIONAL PROVISION (FEBRUARY 2019)  
 Works Nos. H3, H4, H5 and H6 (Access Roads)  
 Work No. H7 (Railway)


**WORK No. H3**  
 FOR PLAN OF WORK SEE REPLACEMENT SHEET No. 1-07

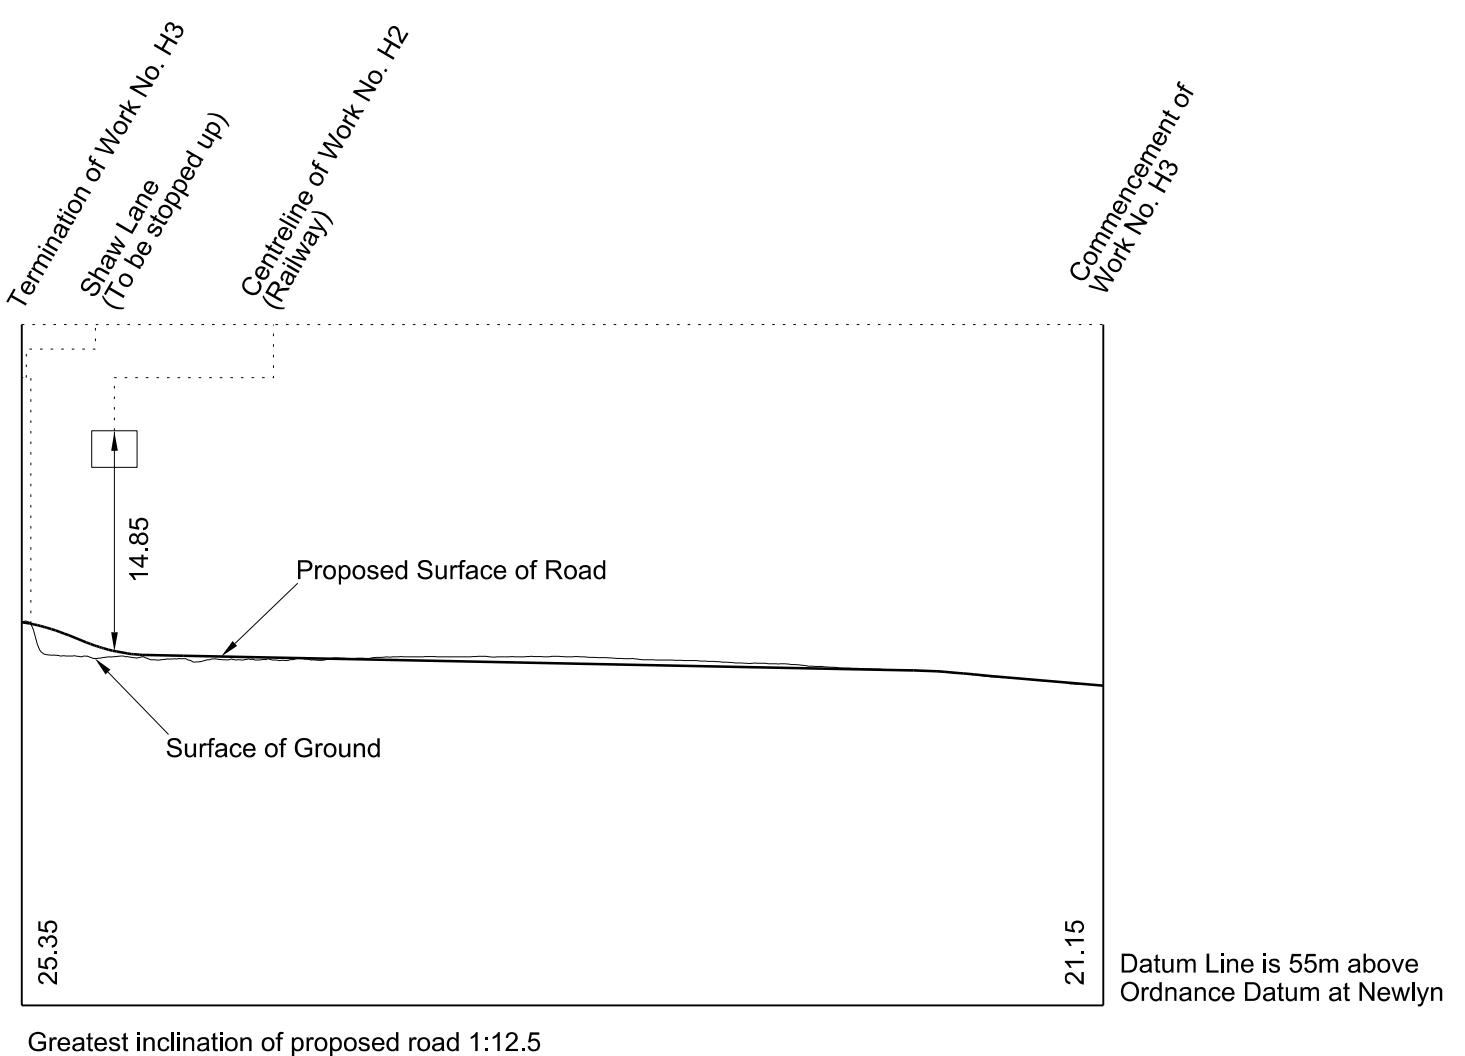


**WORK No. H4**  
 FOR PLAN OF WORK SEE REPLACEMENT SHEET No.1-07

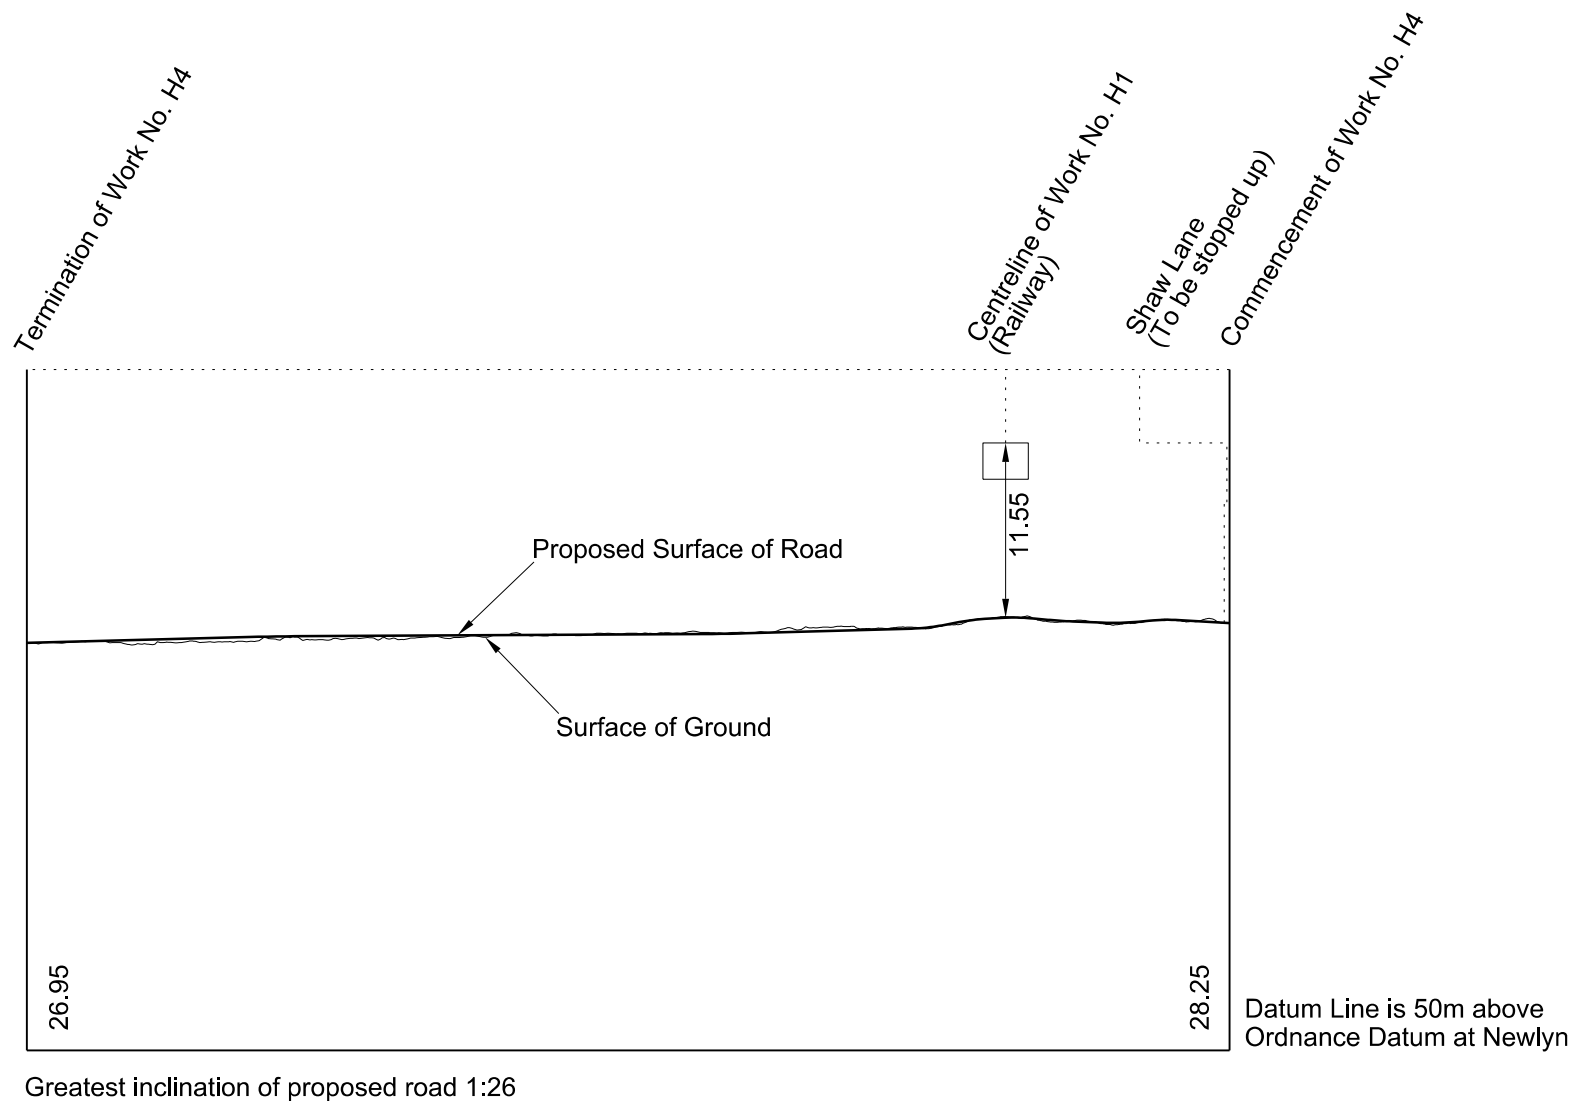




**WORK No. H5**  
 FOR PLAN OF WORK SEE REPLACEMENT SHEET No. 1-07 AND ADDITIONAL SHEET No. 1-07B

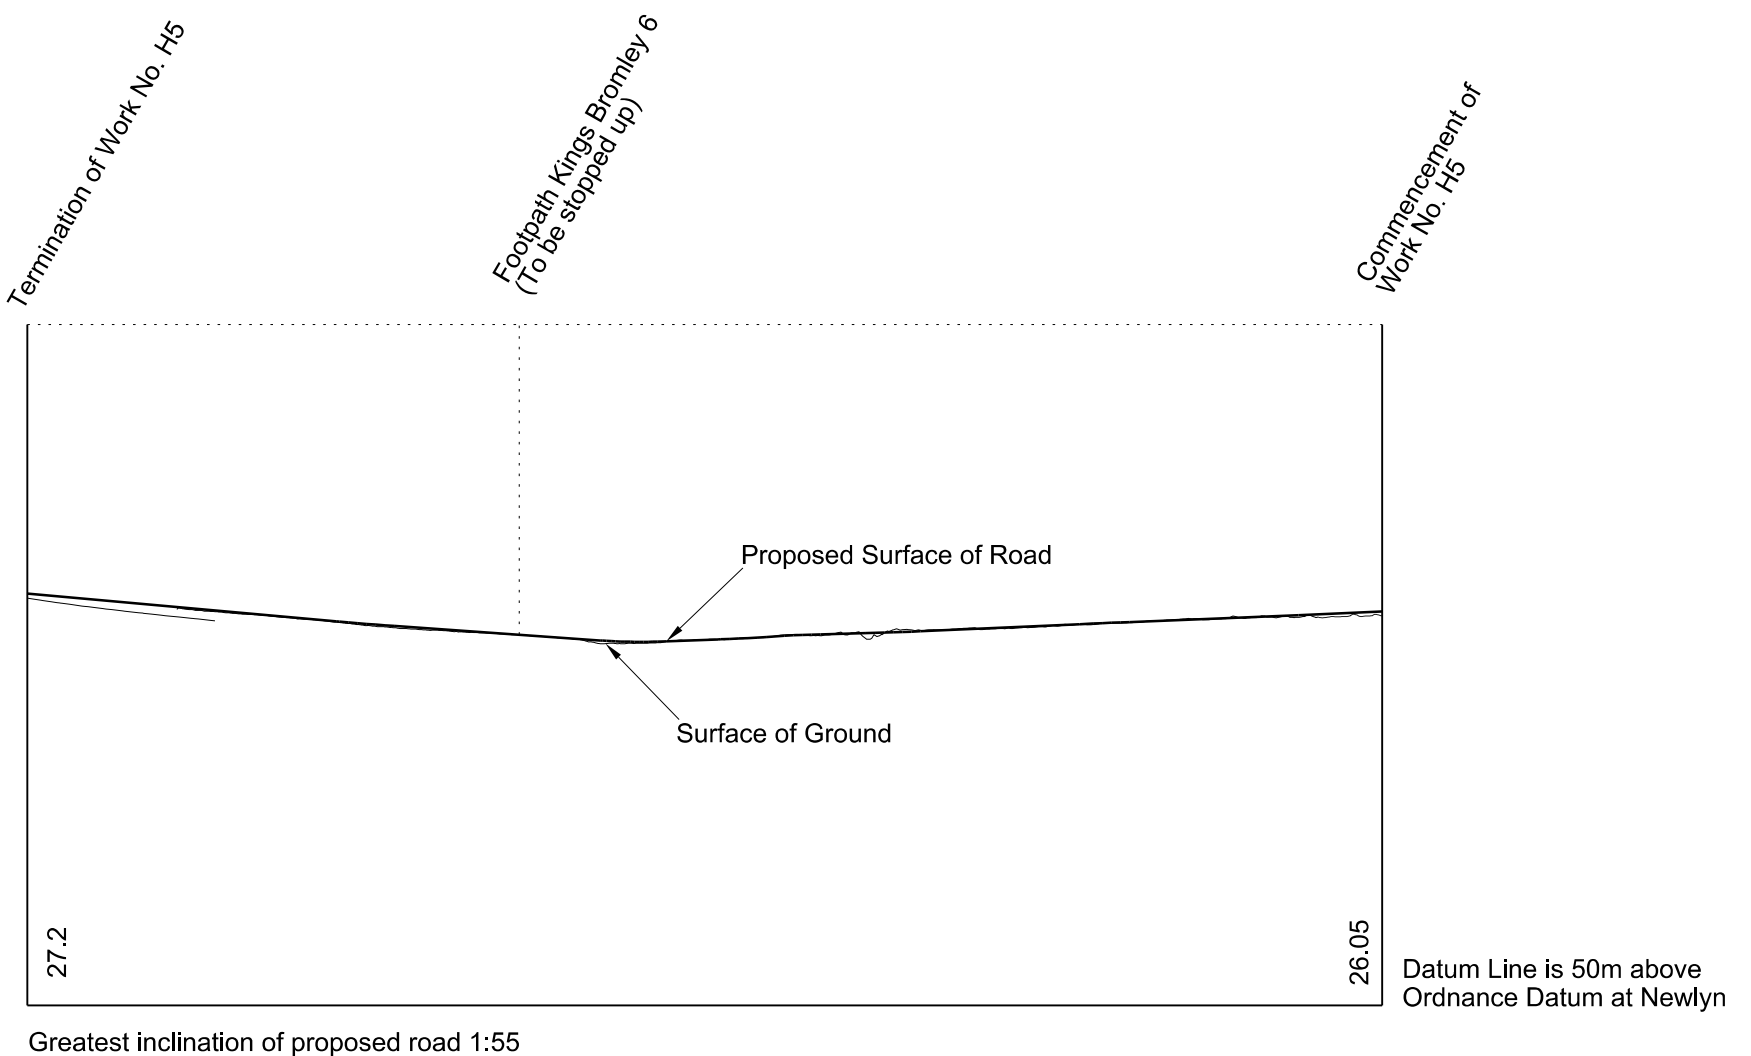

**WORK No. H6**  
 FOR PLAN OF WORK SEE REPLACEMENT SHEET No. 1-07

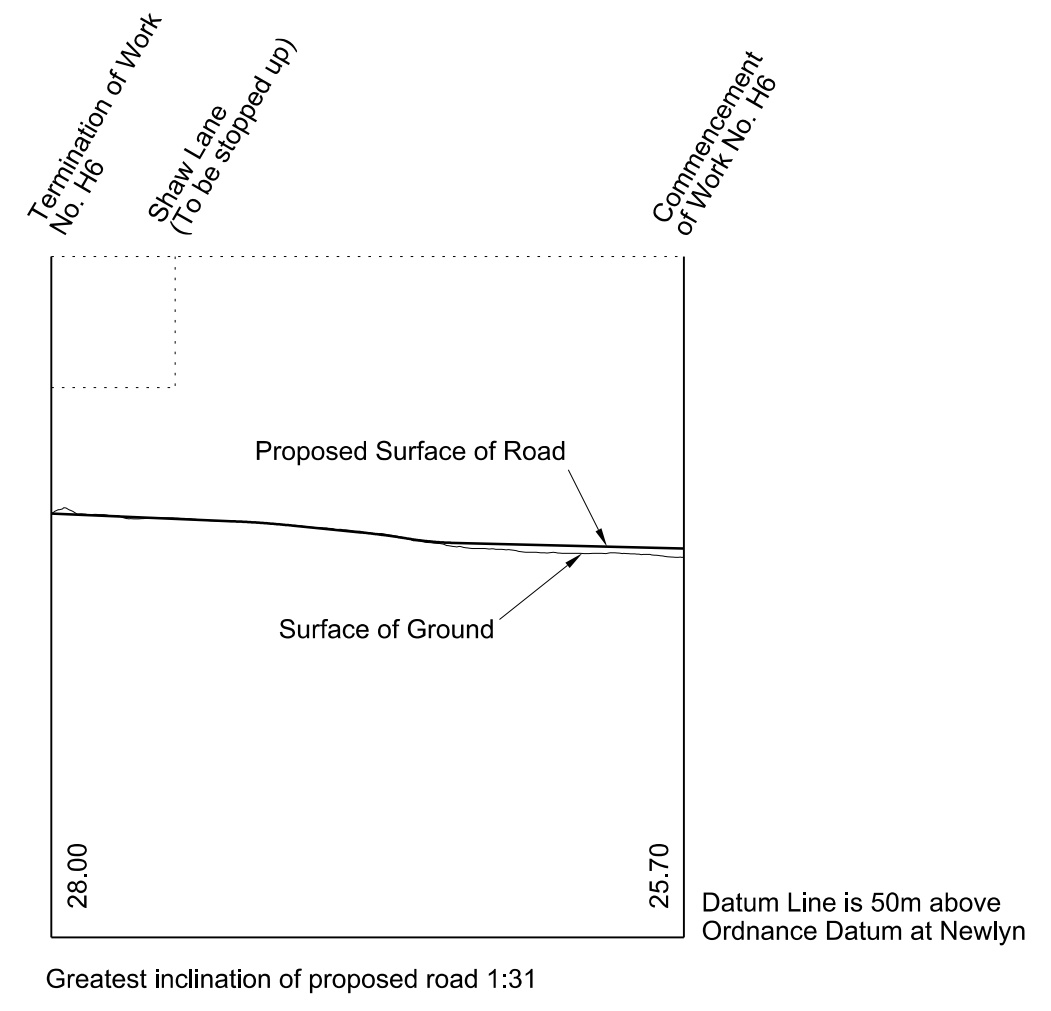

**WORK No. H7**  
 FOR PLAN OF WORK SEE ADDITIONAL SHEET No. 1-07C

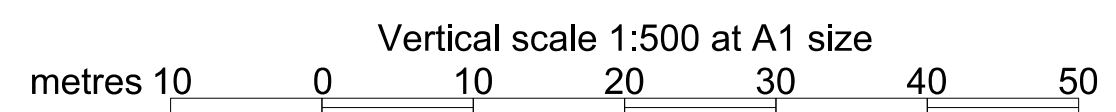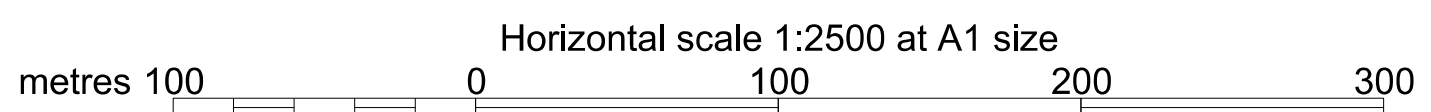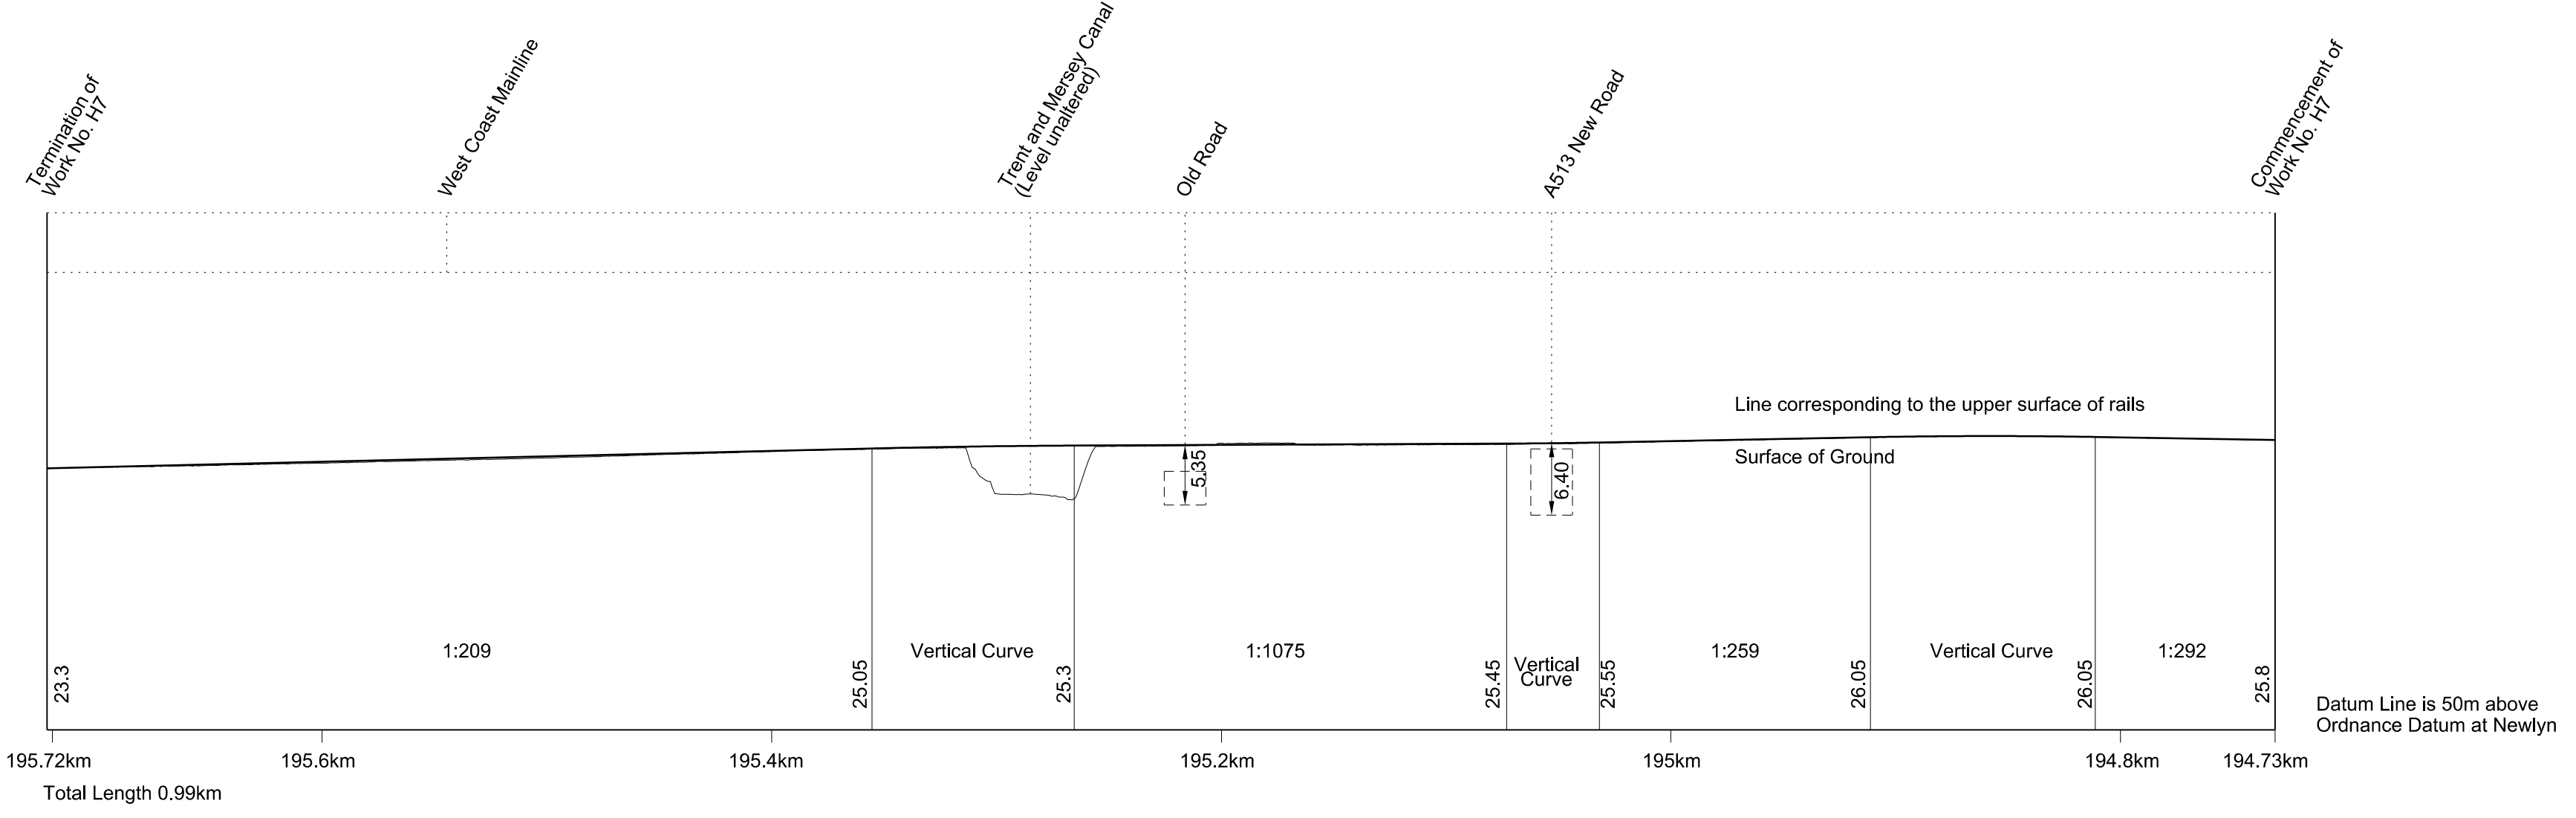

# SECTIONS

REPLACEMENT SHEET No. 2-17

IN PARLIAMENT - SESSION 2017-19

HIGH SPEED RAIL  
(WEST MIDLANDS - CREWE)


ADDITIONAL PROVISION  
(FEBRUARY 2019)

Works Nos. 22A, 22B and 22C (Access Roads)  
Work No. 24 (Road)  
Work No. 22D, 22E, 22F (Temporary Bridges)


AMENDMENTS TO THIS SHEET  
ARE AS FOLLOWS:

Work No. 22C, 22D, 22E, 22F added  
Work No. 23 removed


**WORK No. 22A**  
FOR PLAN OF WORK SEE REPLACEMENT SHEETS No. 1-15 AND 1-16

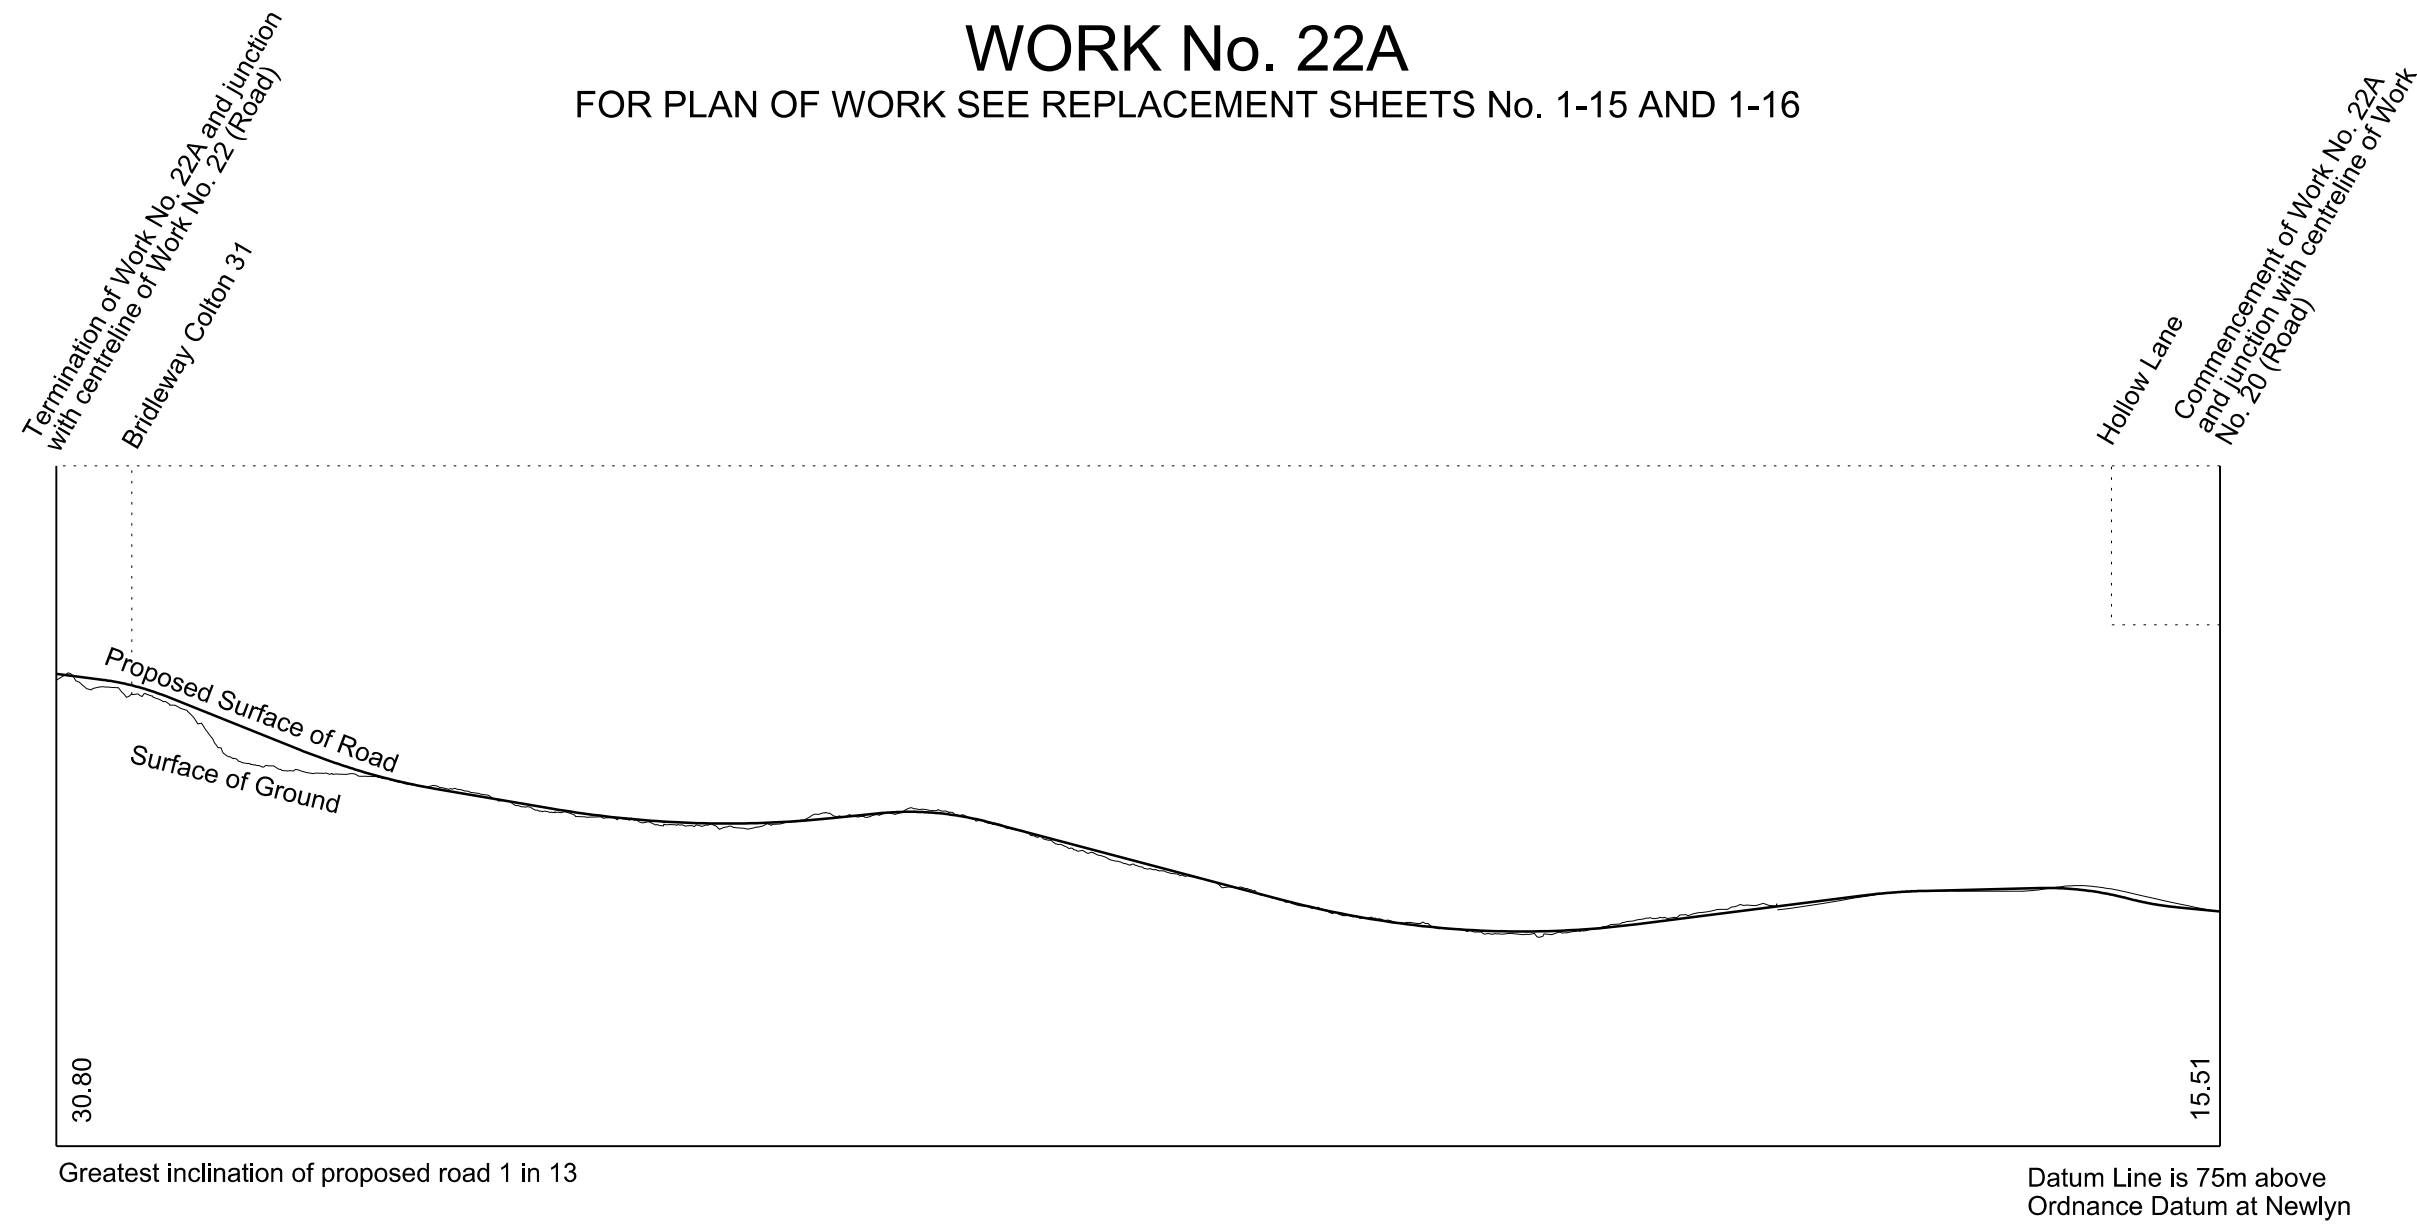


**WORK No. 22B**  
FOR PLAN OF WORK SEE REPLACEMENT SHEET No. 1-15

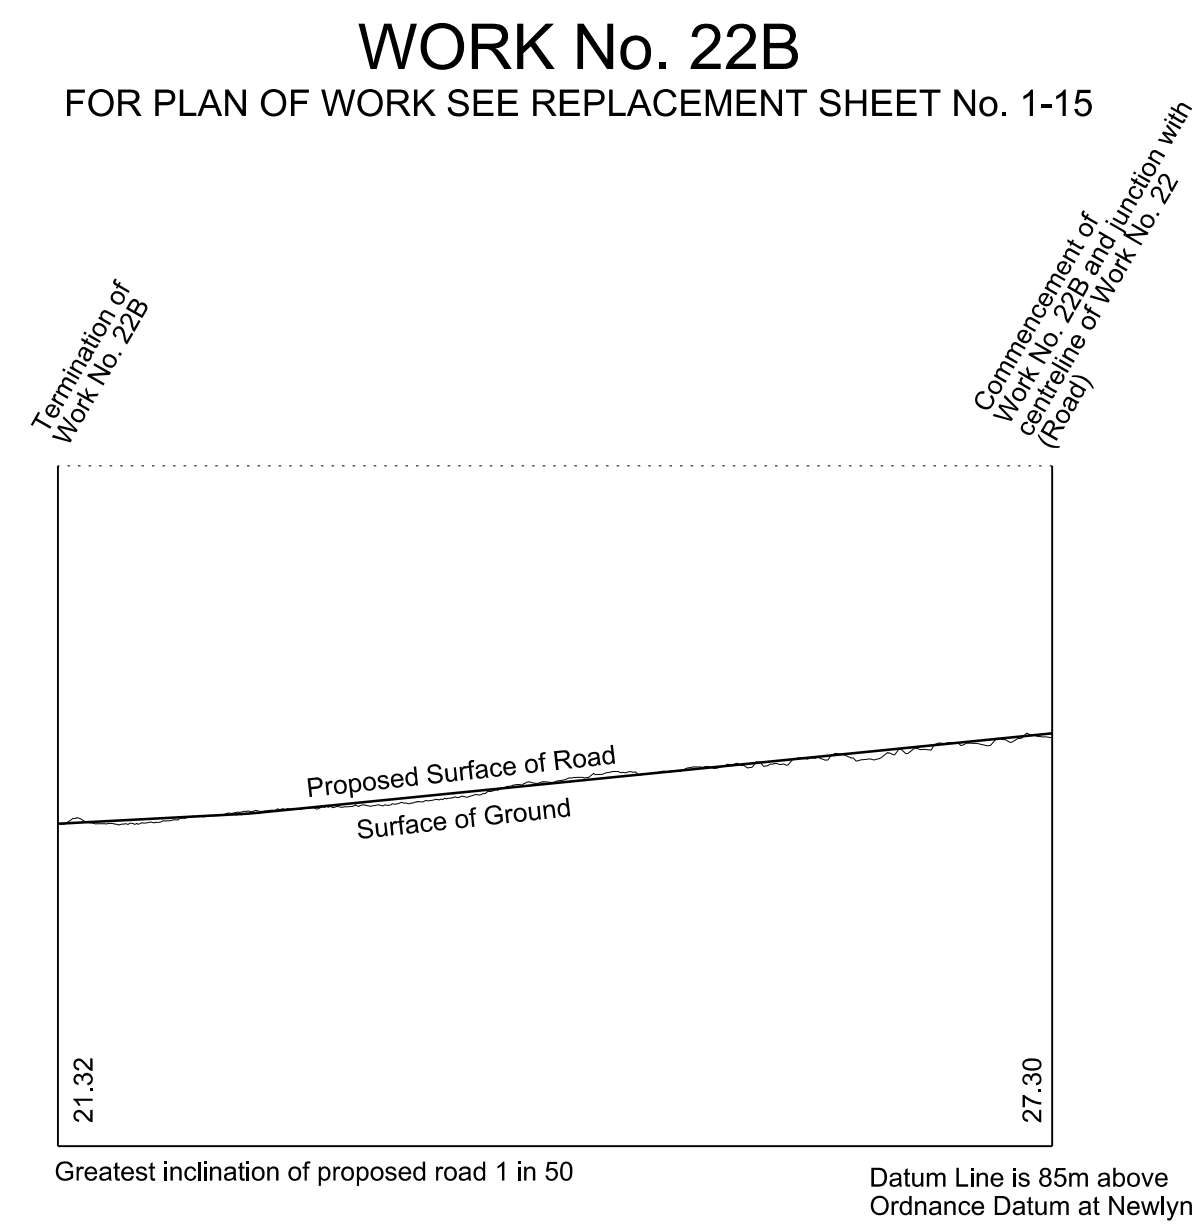


**WORK No. 22C**  
FOR PLAN OF WORK SEE REPLACEMENT SHEET No. 1-15

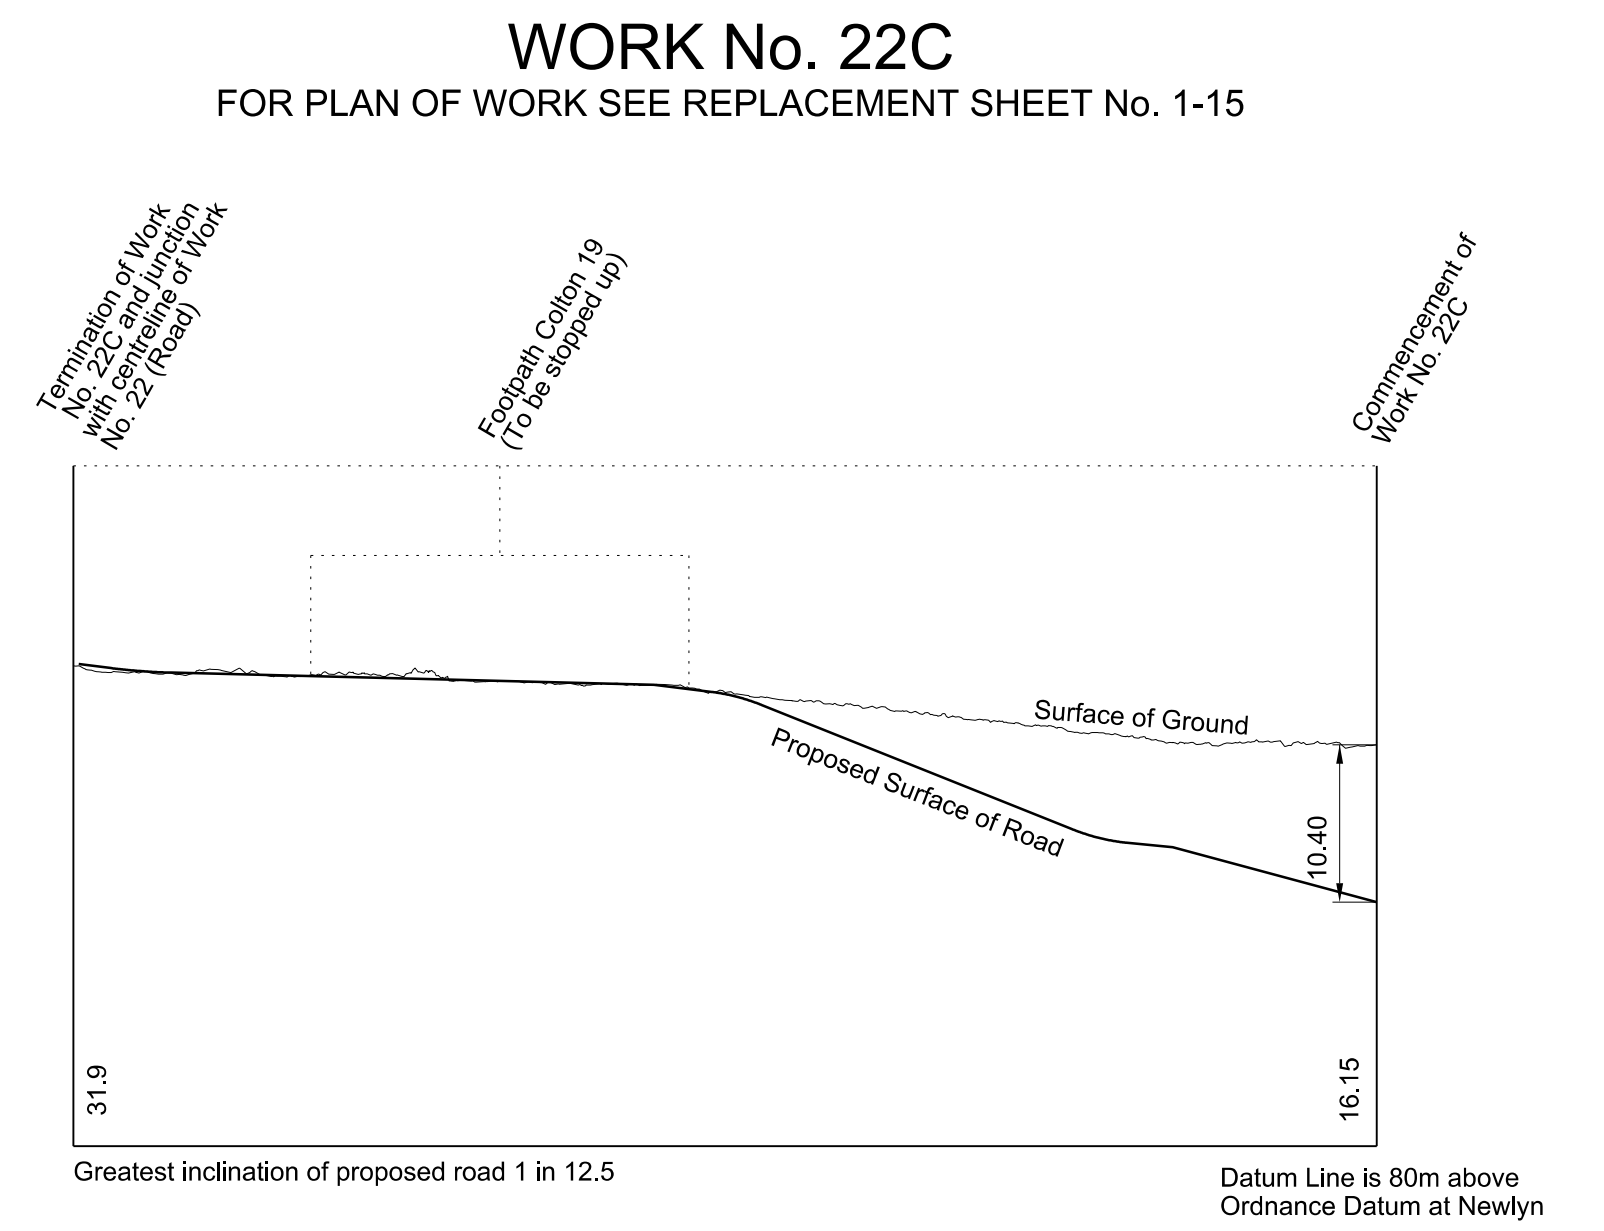


**WORK No. 24**  
FOR PLAN OF WORK SEE REPLACEMENT SHEET No. 1-19

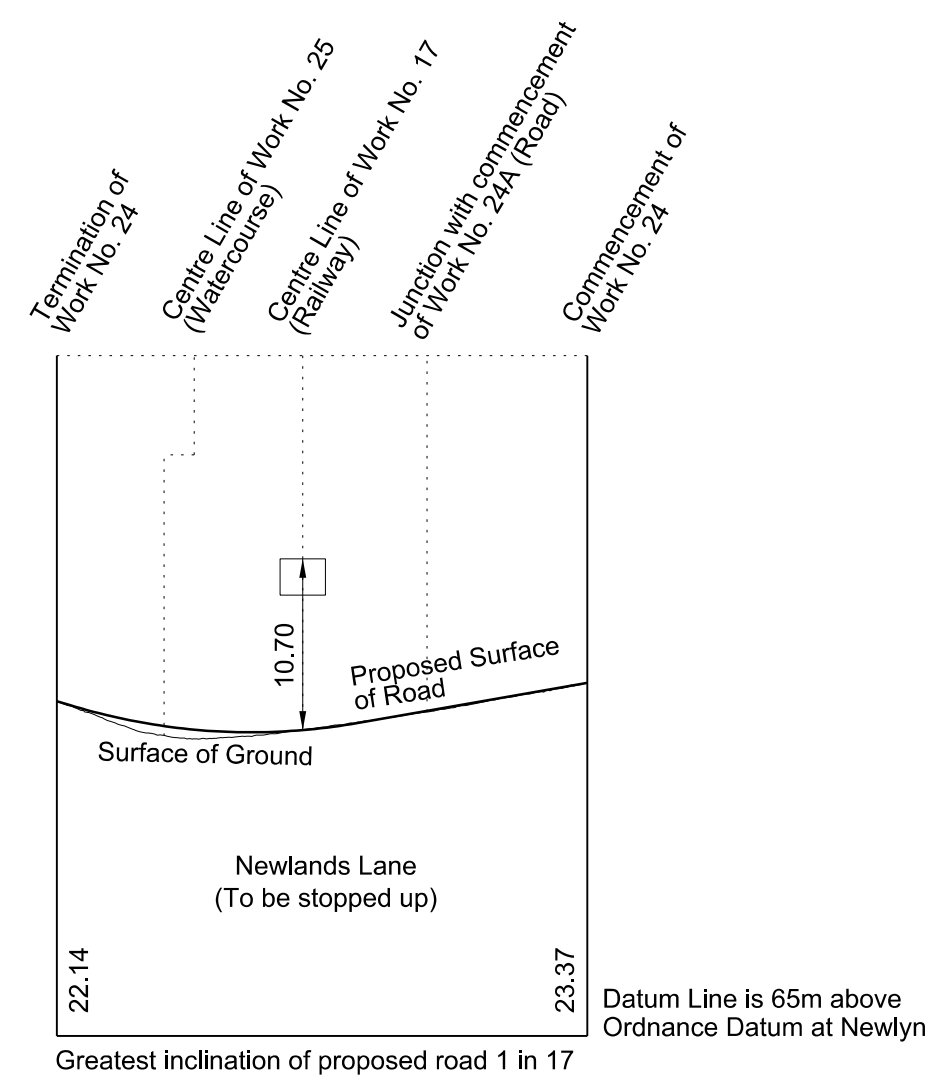




**WORK No. 22D**  
FOR PLAN OF WORK SEE ADDITIONAL SHEET No. 1-15B

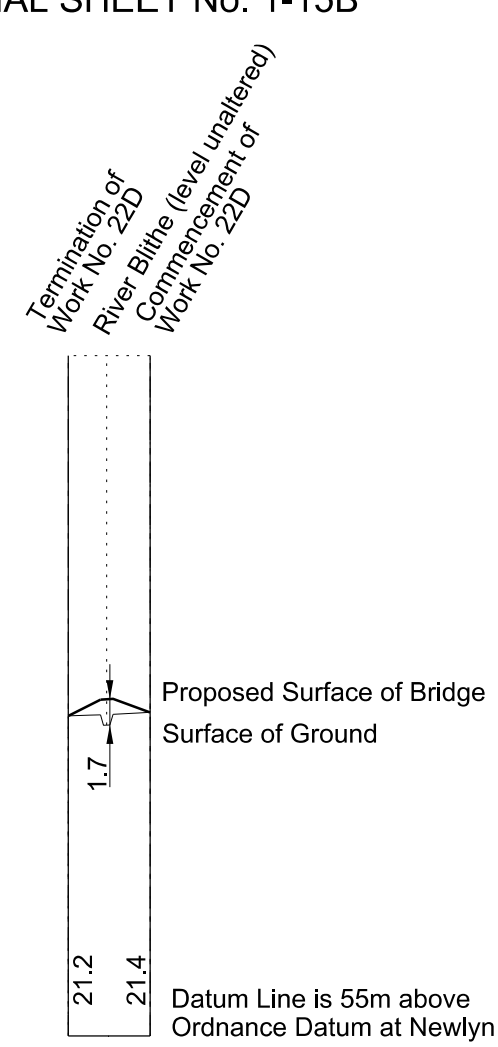

**WORK No. 22E**  
FOR PLAN OF WORK SEE ADDITIONAL SHEET No. 1-15B

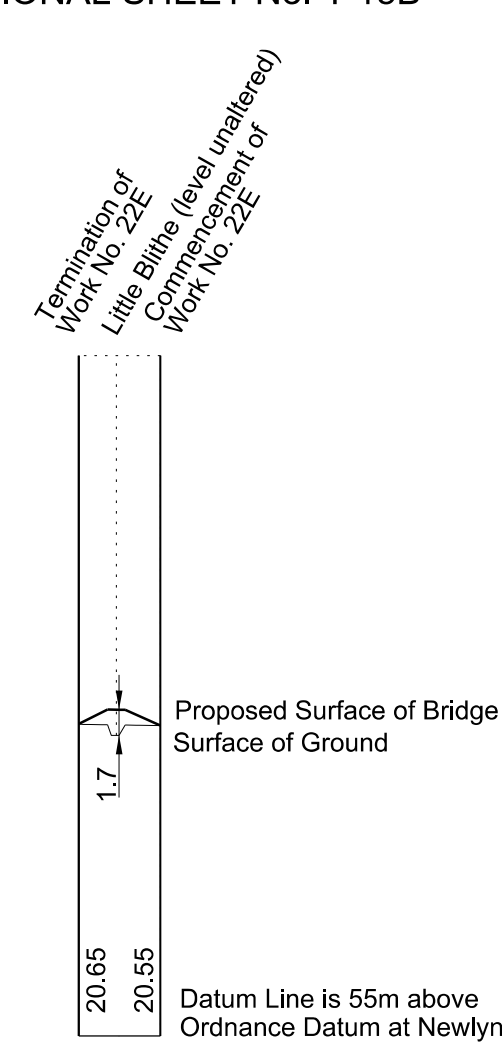

**WORK No. 22F**  
FOR PLAN OF WORK SEE ADDITIONAL SHEET No. 1-15C

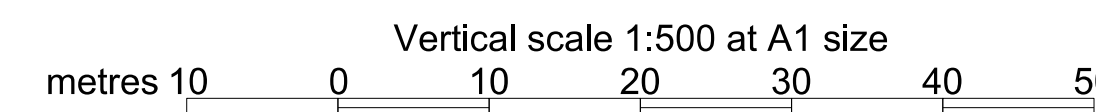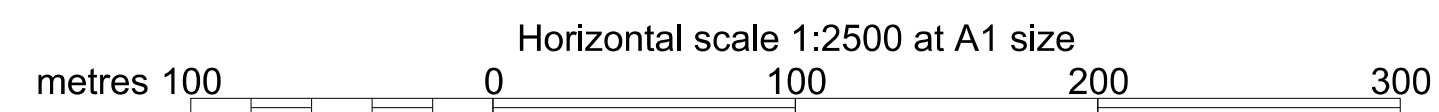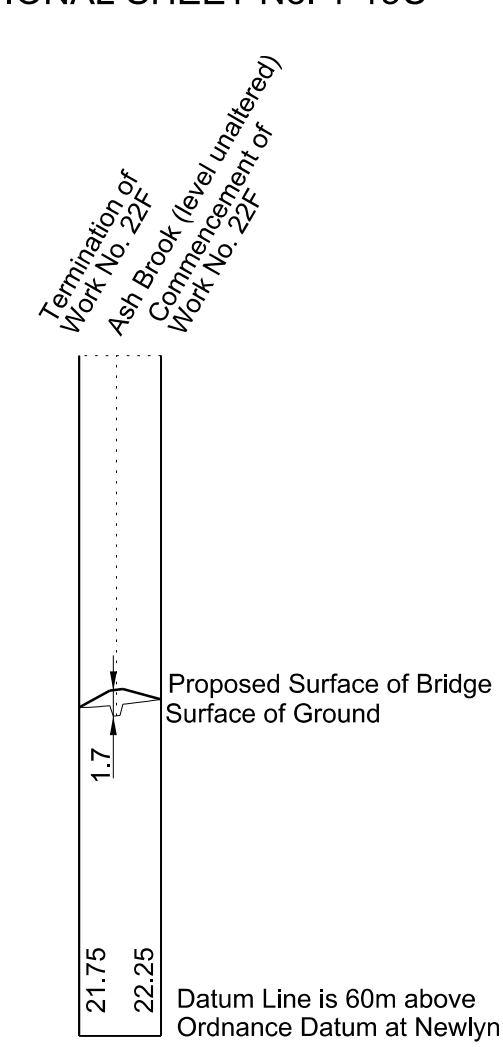


# SECTIONS

REPLACEMENT SHEET No. 2-21  
 IN PARLIAMENT - SESSION 2017-19  
 HIGH SPEED RAIL  
 (WEST MIDLANDS - CREWE)  
 ADDITIONAL PROVISION  
 (FEBRUARY 2019)  
 Work No. 31 and 34 (Access Roads)  
 Work No. 33 (Gas Main)  
 Work No. 35 (Fuel Pipeline)

AMENDMENTS TO THIS SHEET  
 ARE AS FOLLOWS:  
 Work No. 32 moved to sheet 2-21A  
 Work No. 33 amended


## WORK No. 31

FOR PLAN OF WORK SEE REPLACEMENT SHEET No. 1-23

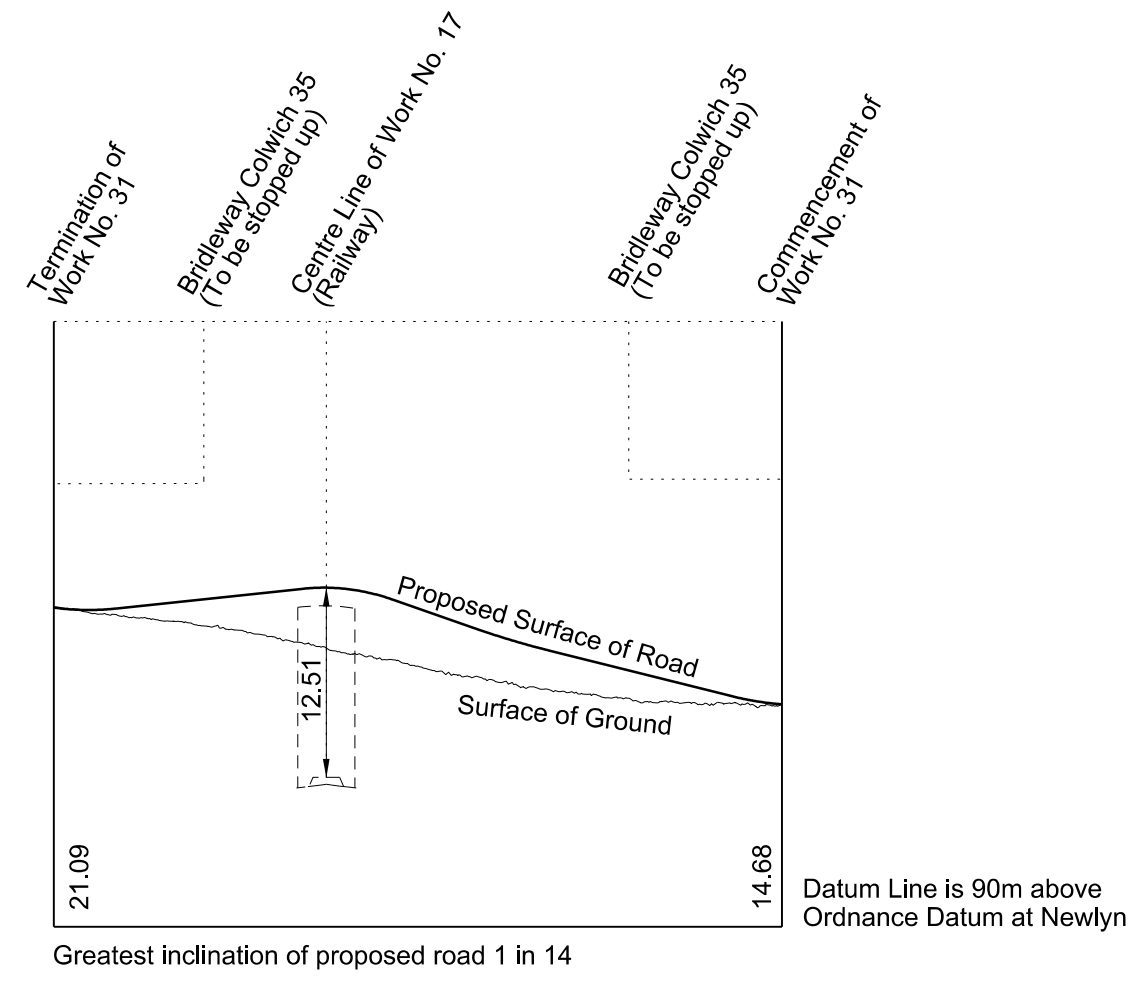


## WORK No. 33

FOR PLAN OF WORK SEE REPLACEMENT SHEETS No. 1-23 AND 1-24

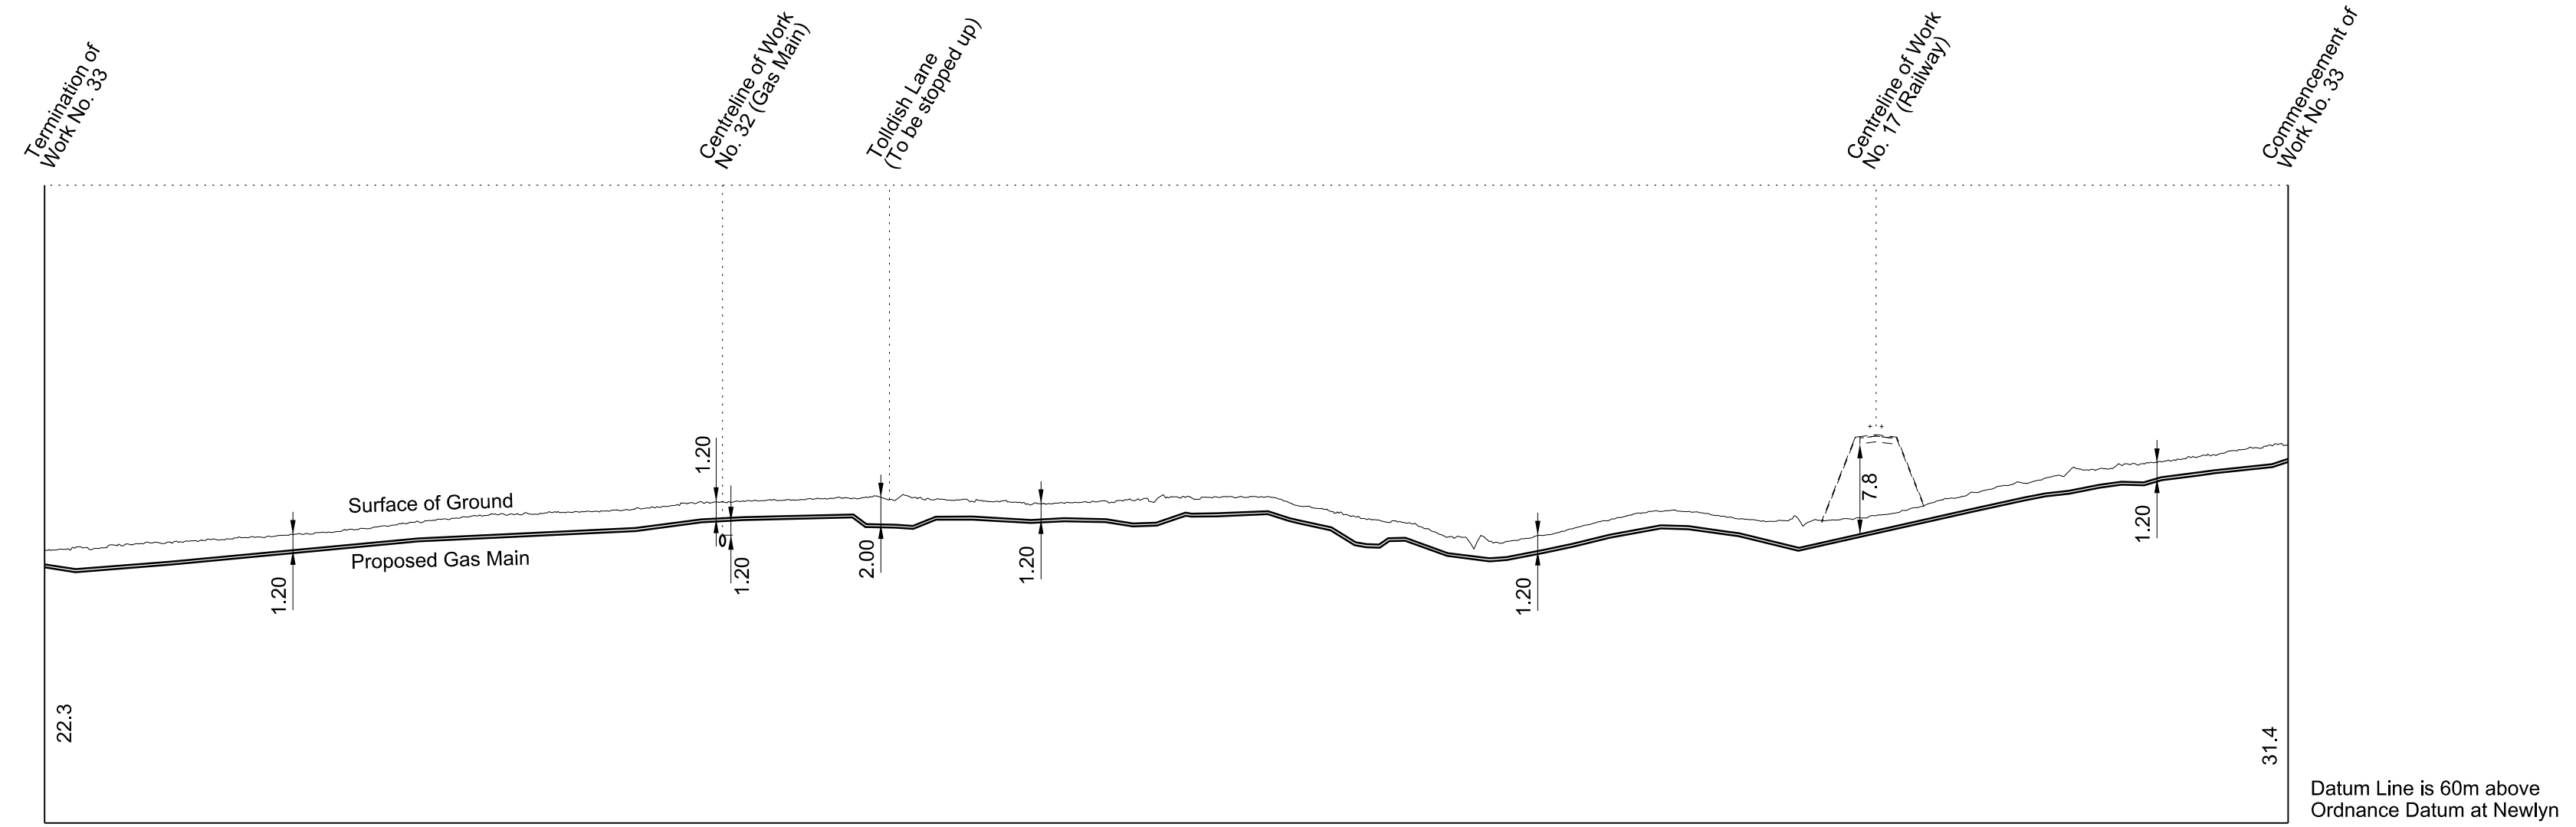


## WORK No. 34

FOR PLAN OF WORK SEE REPLACEMENT SHEET No. 1-23

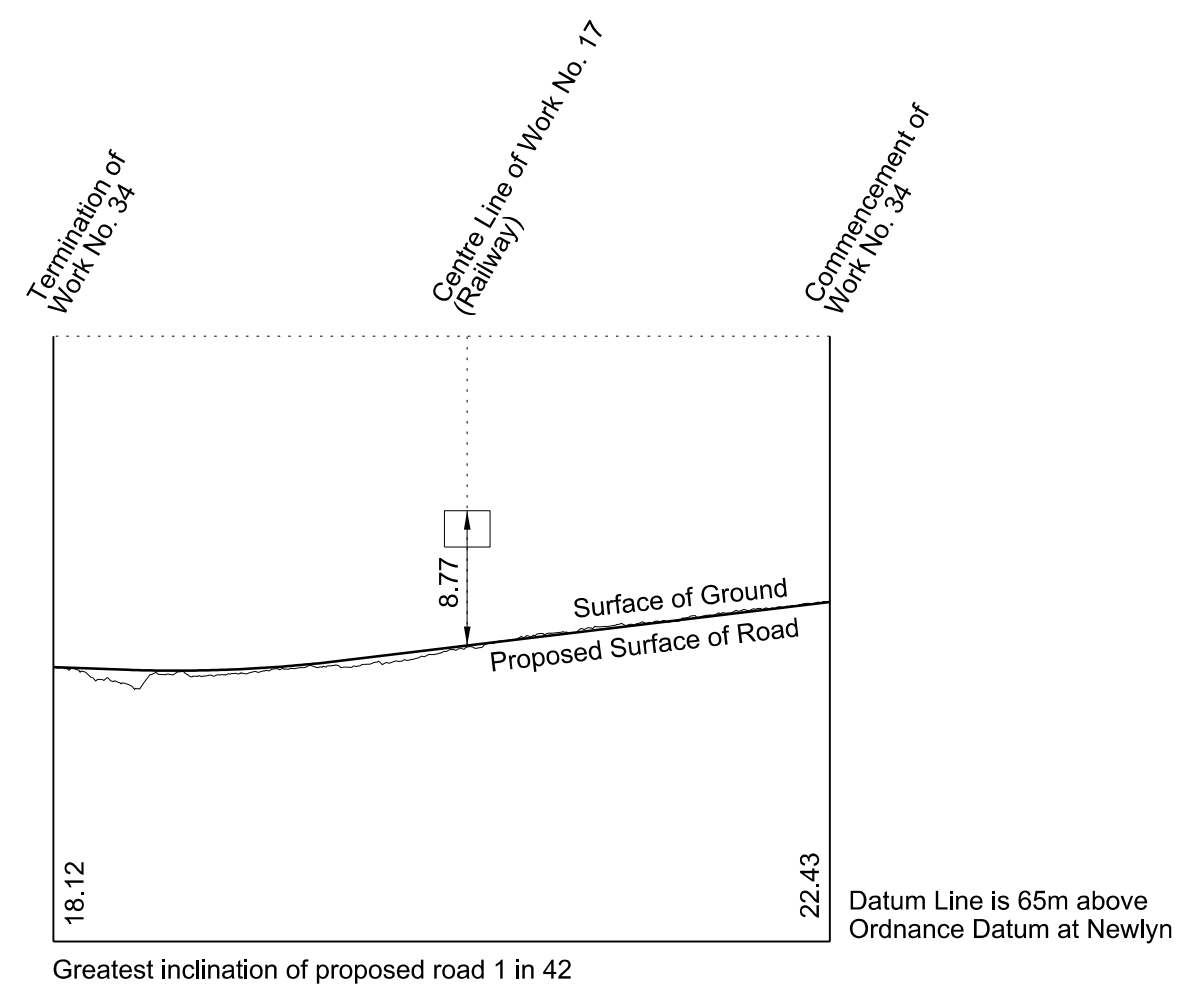

## WORK No. 35

FOR PLAN OF WORK SEE REPLACEMENT SHEETS No. 1-23 AND 1-24

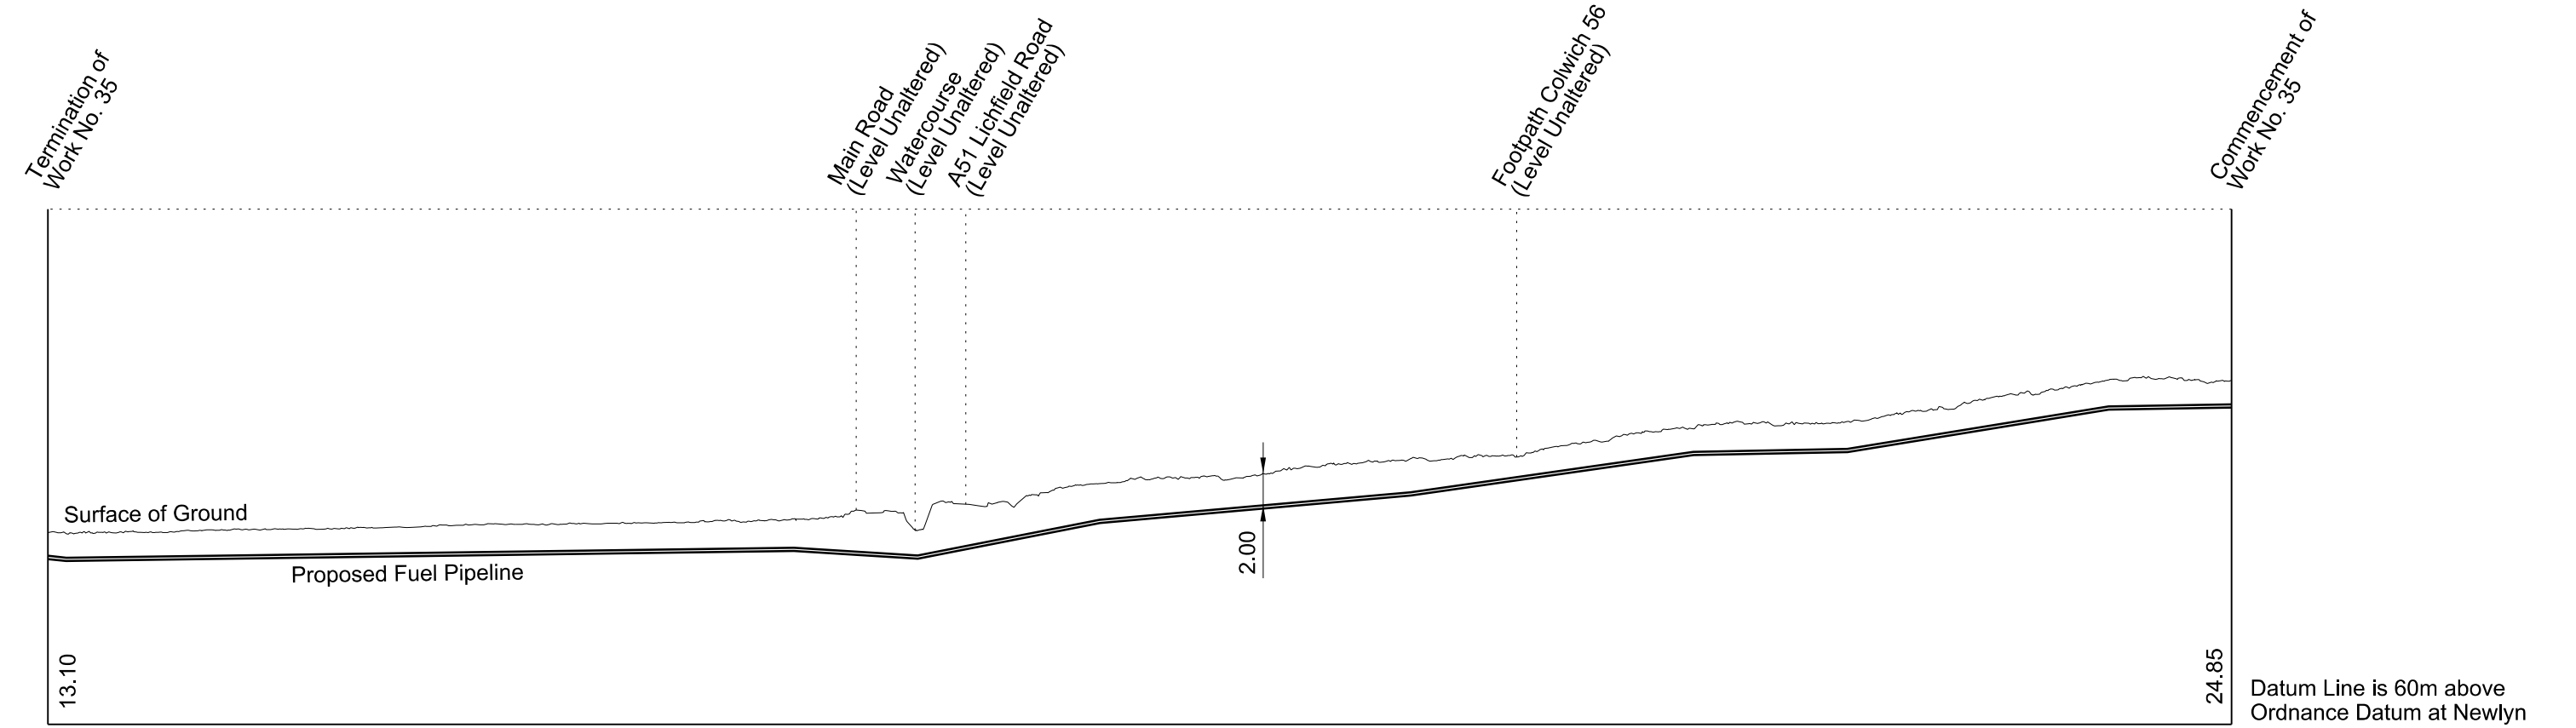

Horizontal scale 1:2500 at A1 size  
 metres 100 0 100 200 300

Vertical scale 1:500 at A1 size  
 metres 10 0 10 20 30 40 50




Drawing No. C861-ARP-HY-DSE-000-120021 Rev AP02

# SECTIONS

ADDITIONAL SHEET No. 2-21A  
IN PARLIAMENT - SESSION 2017-19  
HIGH SPEED RAIL  
(WEST MIDLANDS - CREWE)  
ADDITIONAL PROVISION  
(FEBRUARY 2019)  
Work No. 32 (Gas Main)

## WORK No. 32

FOR PLAN OF WORK SEE REPLACEMENT SHEET No. 1-23 AND REPLACEMENT SHEET No. 1-24

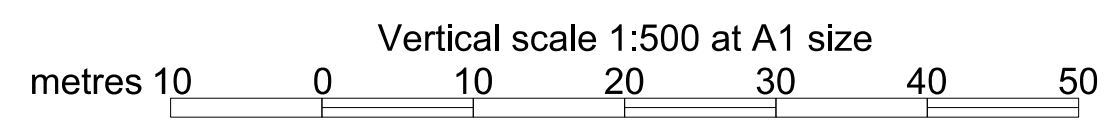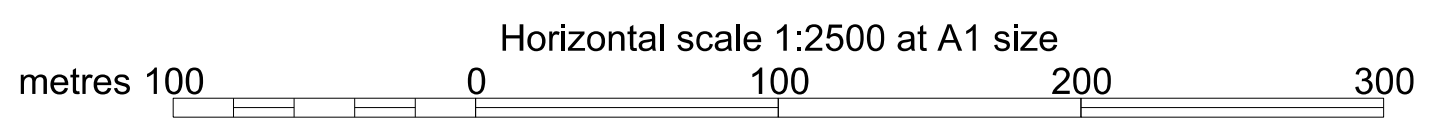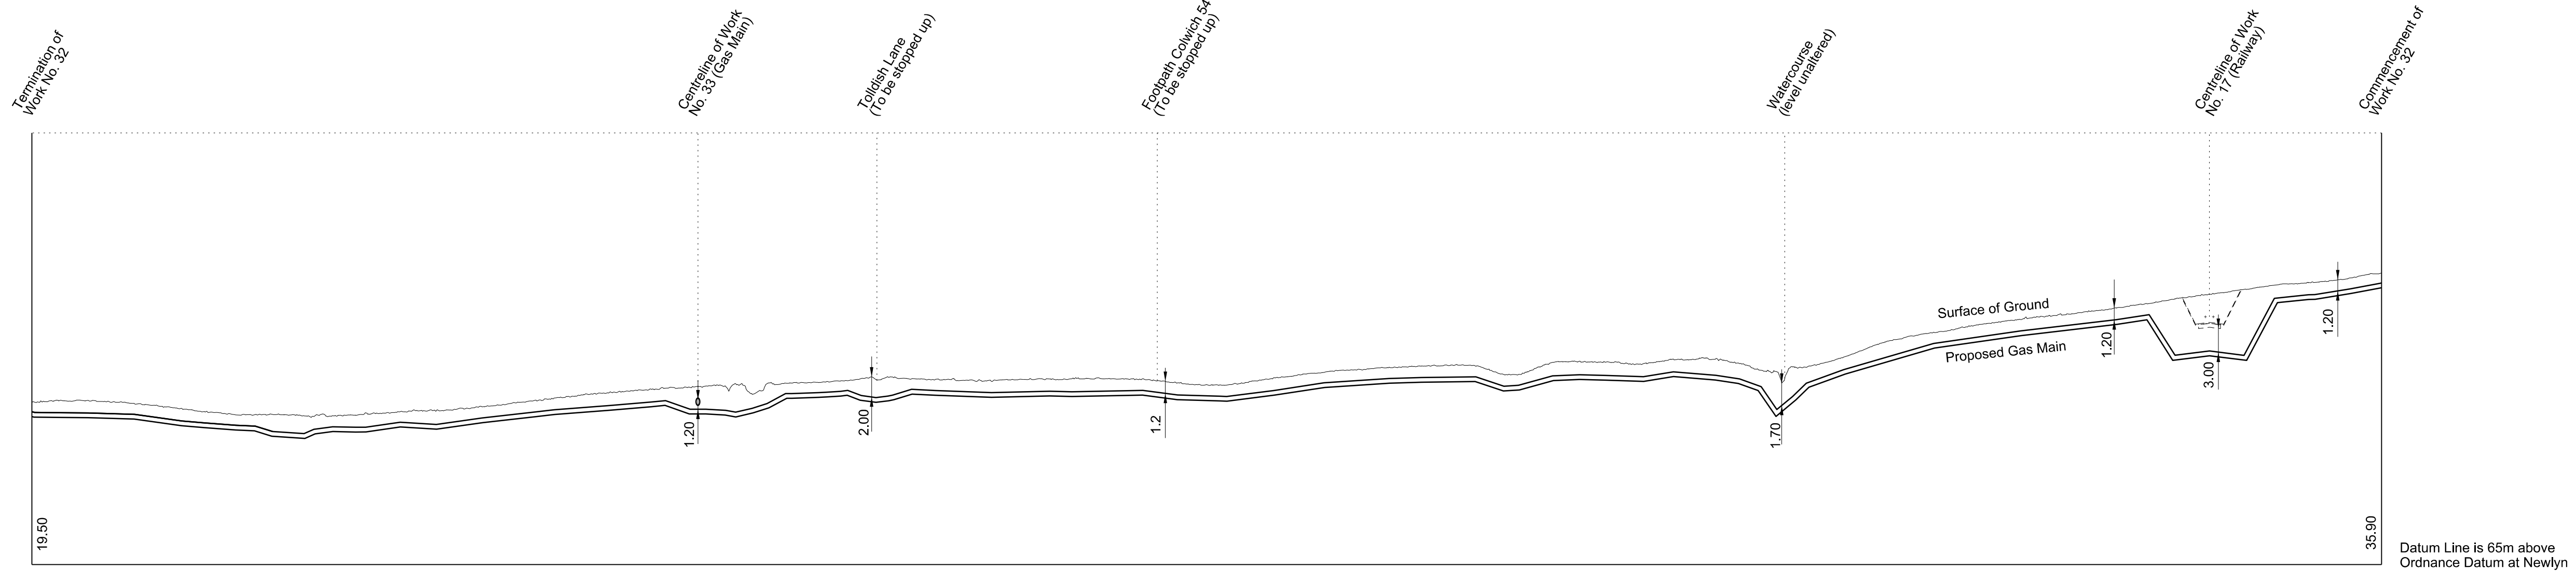

# SECTIONS

REPLACEMENT SHEET No. 2-23

IN PARLIAMENT - SESSION 2017-19

HIGH SPEED RAIL  
(WEST MIDLANDS - CREWE)

ADDITIONAL PROVISION  
(FEBRUARY 2019)


Work No. 41 (Temporary Bridge)  
Work No. 42 (Gas Main)  
Work No. 43, 43A, and 43B (Roads)  
Work No. 43C (Temporary Road)

AMENDMENTS TO THIS SHEET  
ARE AS FOLLOWS:

Work No. 43C added


## WORK No. 41

FOR PLAN OF WORK SEE REPLACEMENT SHEET No. 1-24

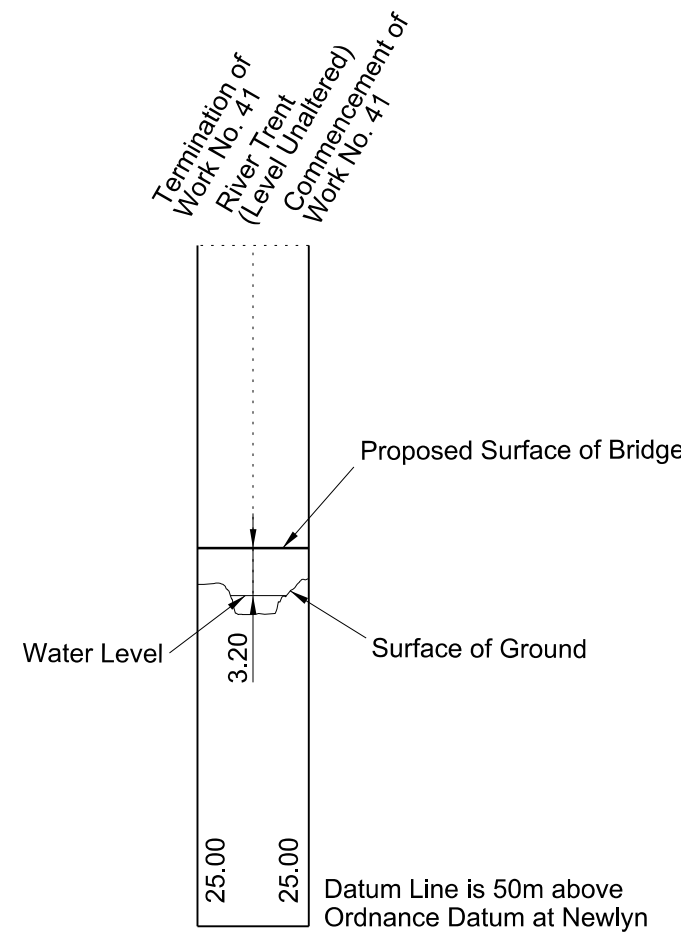


## WORK No. 42

FOR PLAN OF WORK SEE REPLACEMENT SHEET No. 1-24

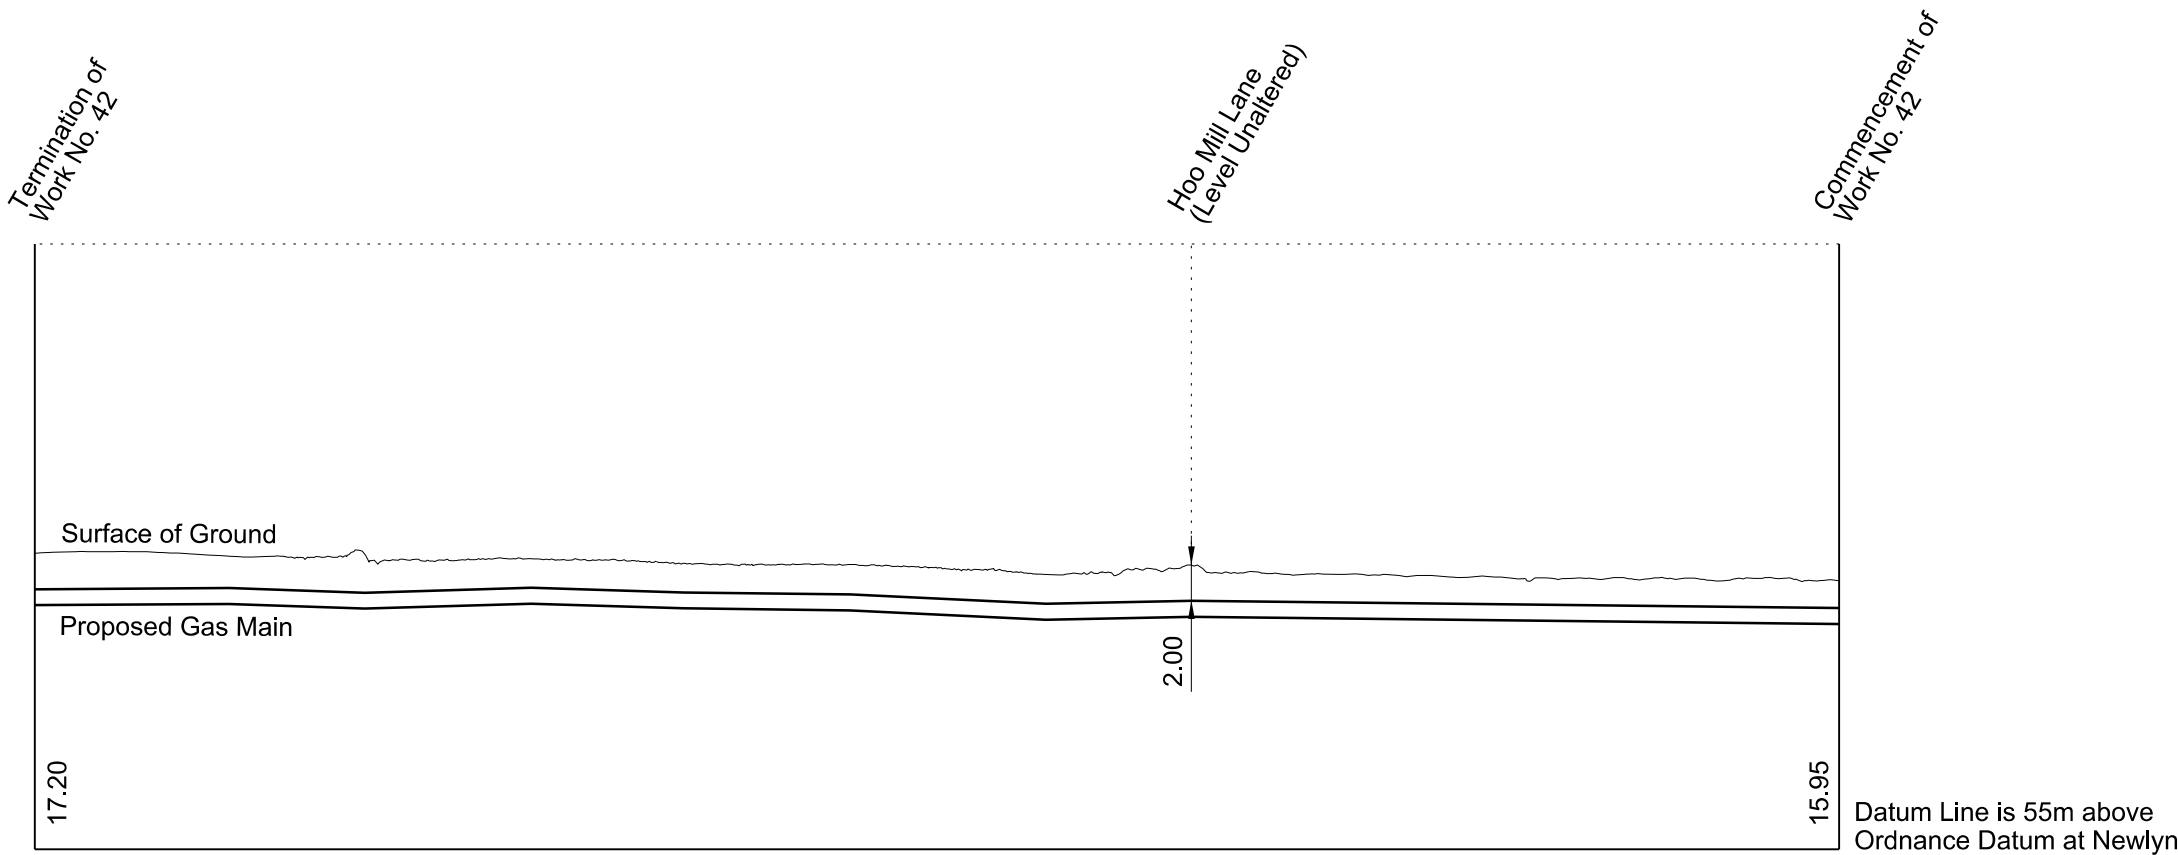


## WORK No. 43

FOR PLAN OF WORK SEE REPLACEMENT SHEET No. 1-24

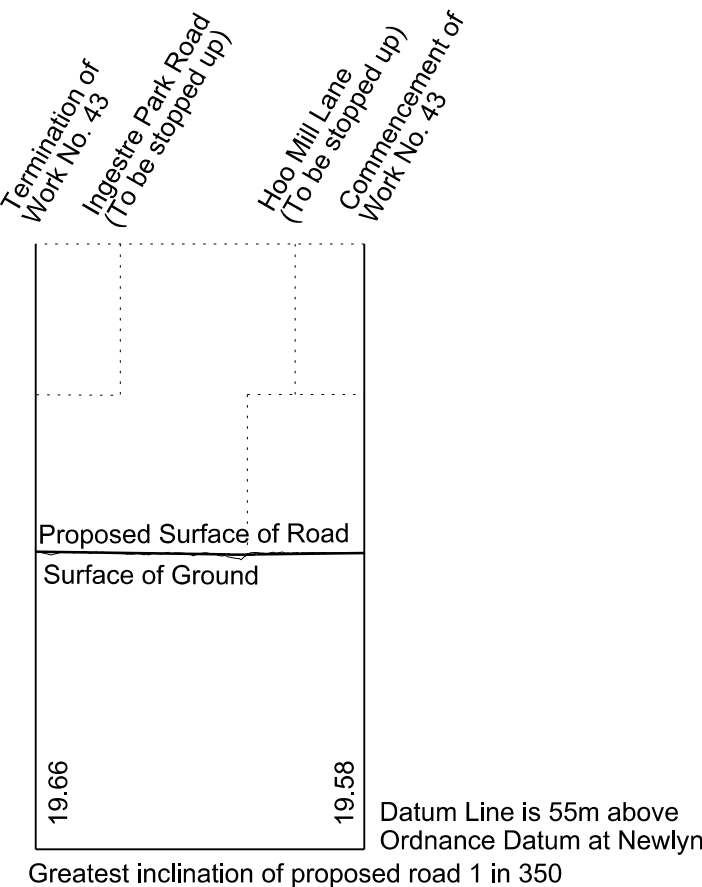


## WORK No. 43A

FOR PLAN OF WORK SEE REPLACEMENT SHEETS No. 1-26 AND 1-27

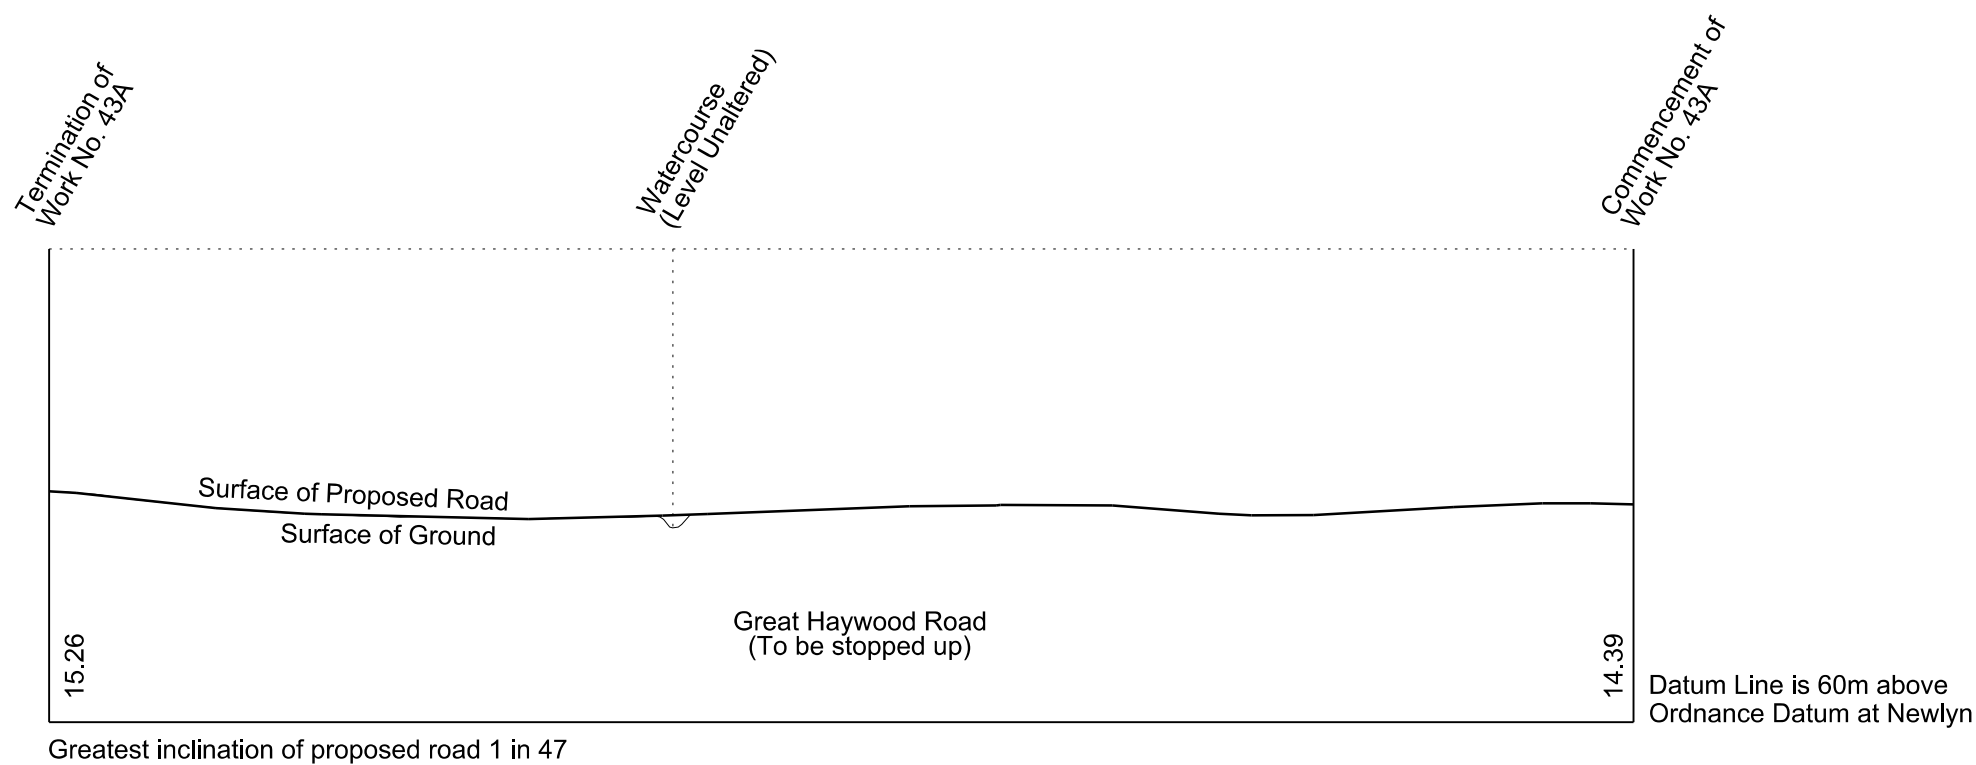




## WORK No. 43B

FOR PLAN OF WORK SEE REPLACEMENT SHEET No. 1-27

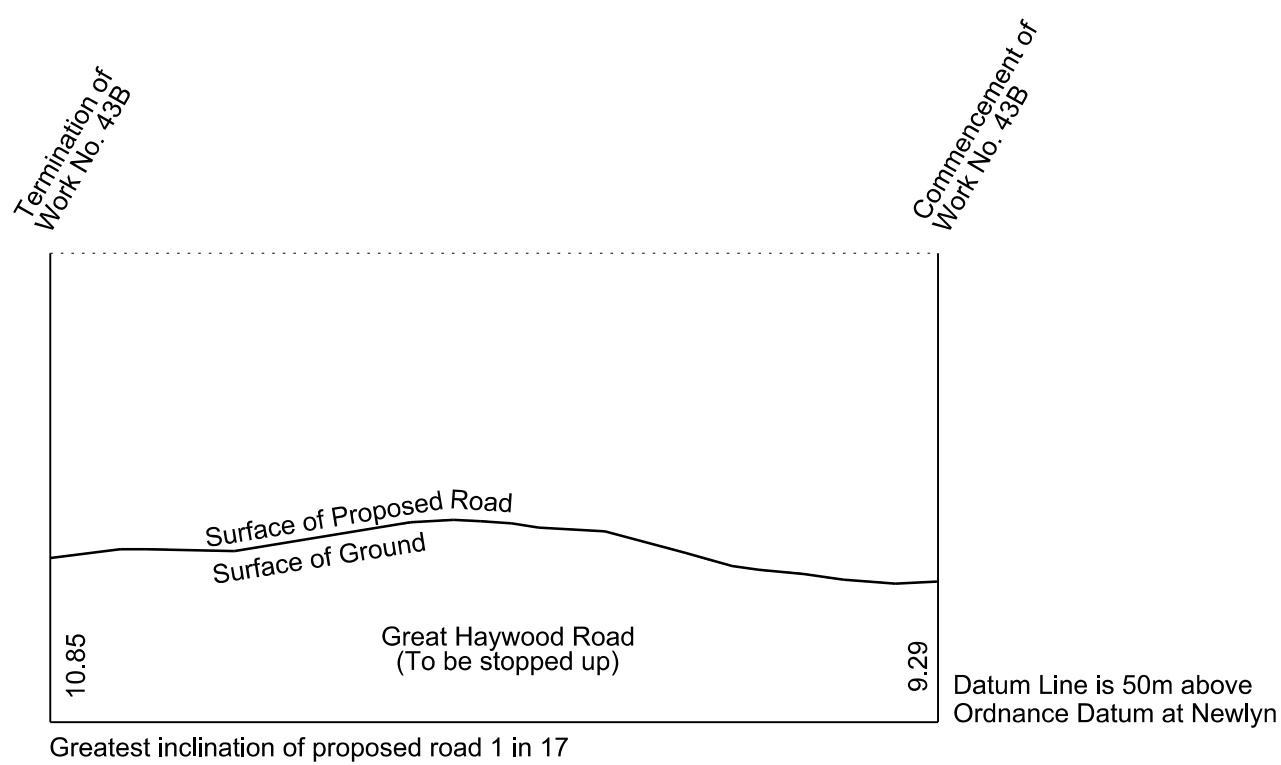

## WORK No. 43C

FOR PLAN OF WORK SEE REPLACEMENT SHEET No. 1-24

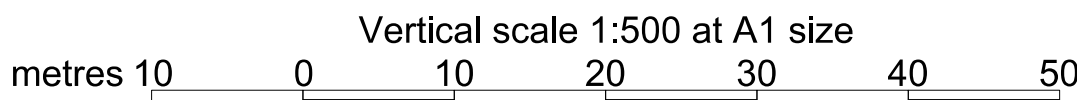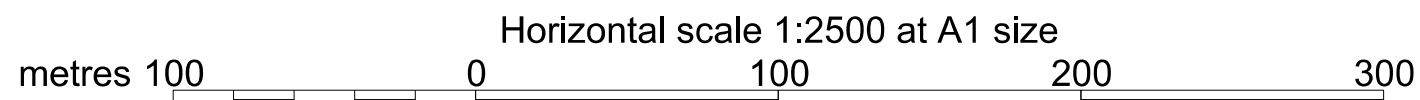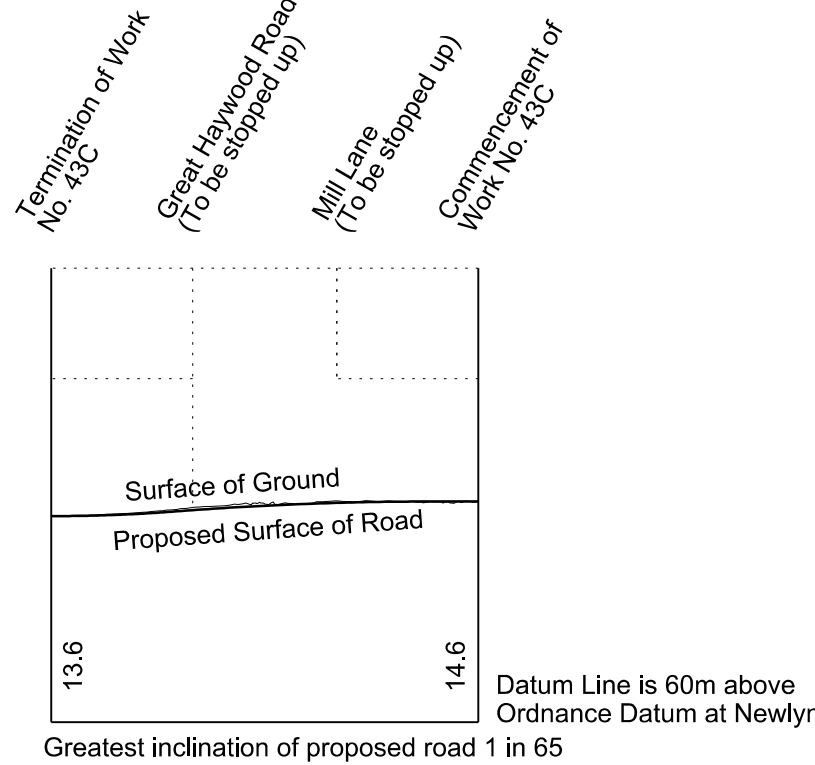


# SECTIONS


REPLACEMENT SHEET No. 2-28  
 IN PARLIAMENT - SESSION 2017-19  
 HIGH SPEED RAIL  
 (WEST MIDLANDS - CREWE)  
 ADDITIONAL PROVISION  
 (FEBRUARY 2019)  
 Work No. 49, 49A, 50, 51A and 51B (Access Roads)  
 Work No. 51 (Road)  
 Work No. 51C (Highway Widening)

AMENDMENTS TO THIS SHEET  
 ARE AS FOLLOWS:  
 Work No. 51C added


**WORK No. 49**  
 FOR PLAN OF WORK SEE REPLACEMENT SHEET No. 1-28

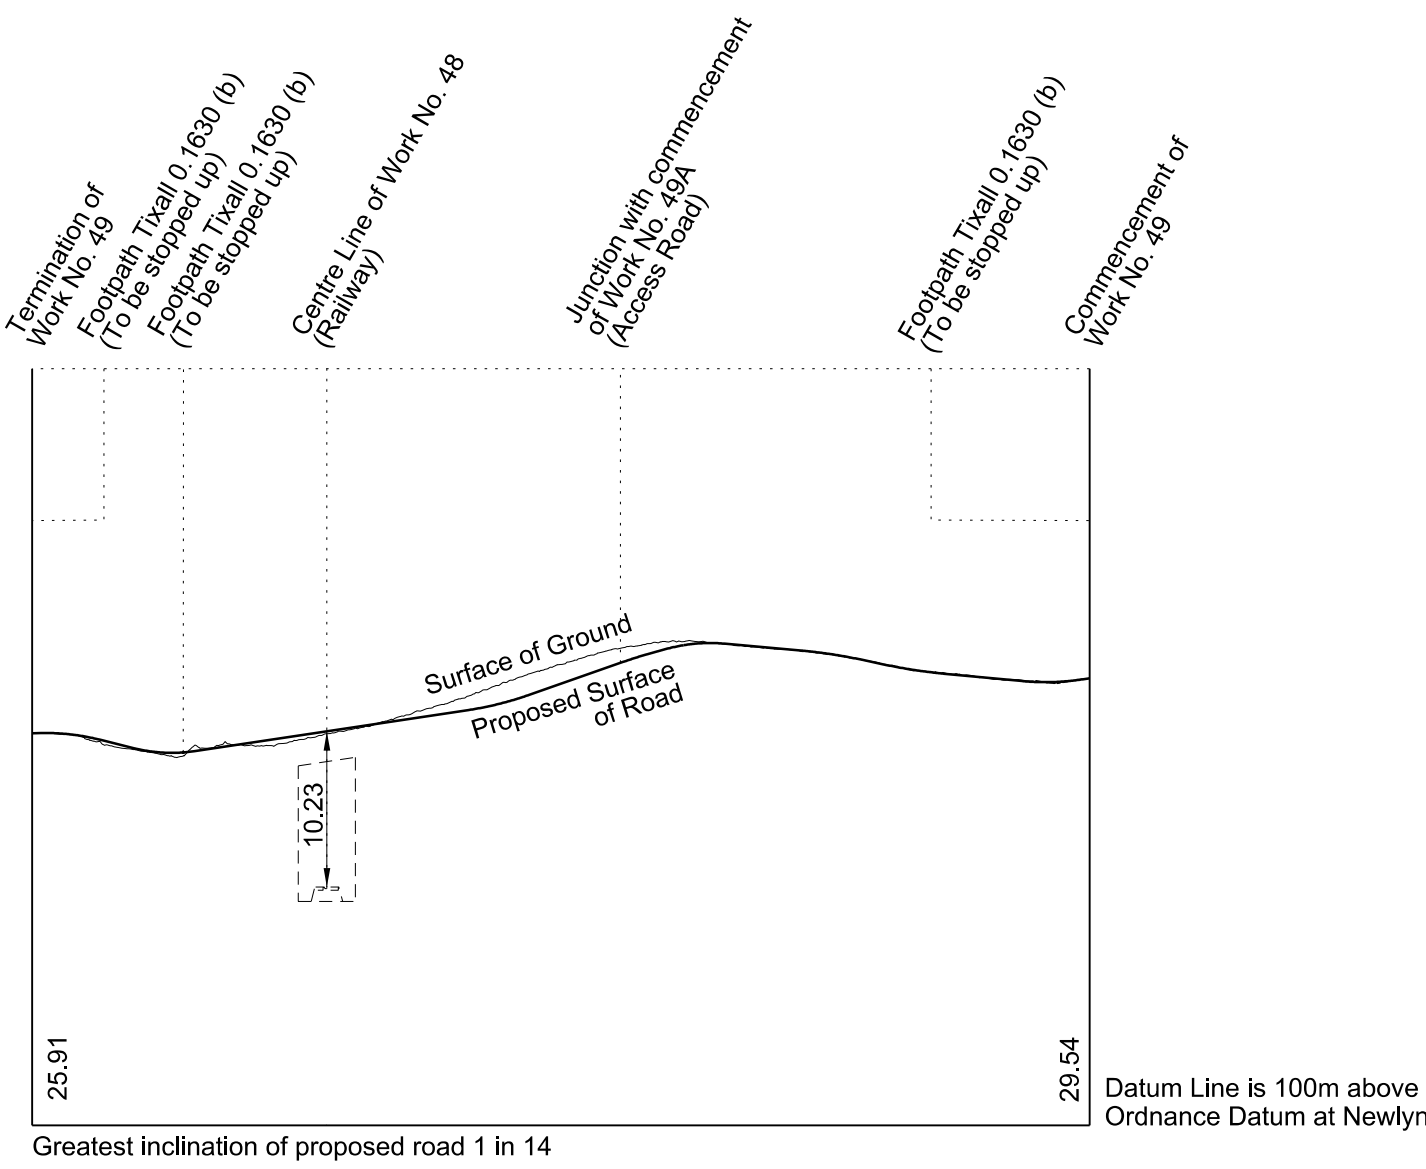


**WORK No. 49A**  
 FOR PLAN OF WORK SEE REPLACEMENT SHEET No. 1-28

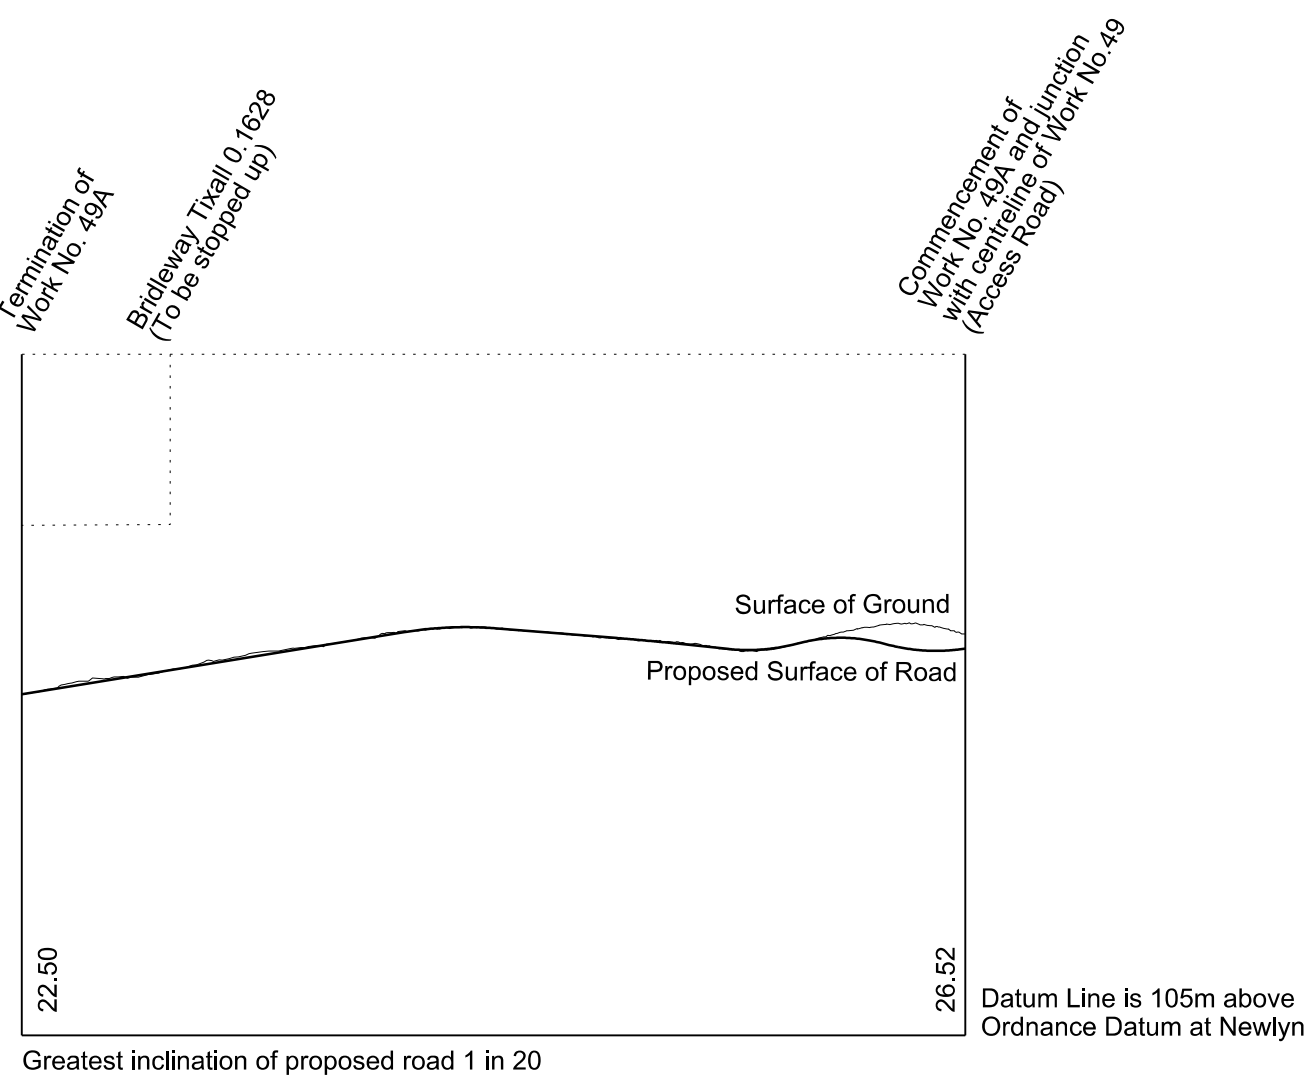


**WORK No. 51A**  
 FOR PLAN OF WORK SEE REPLACEMENT SHEET No. 1-30

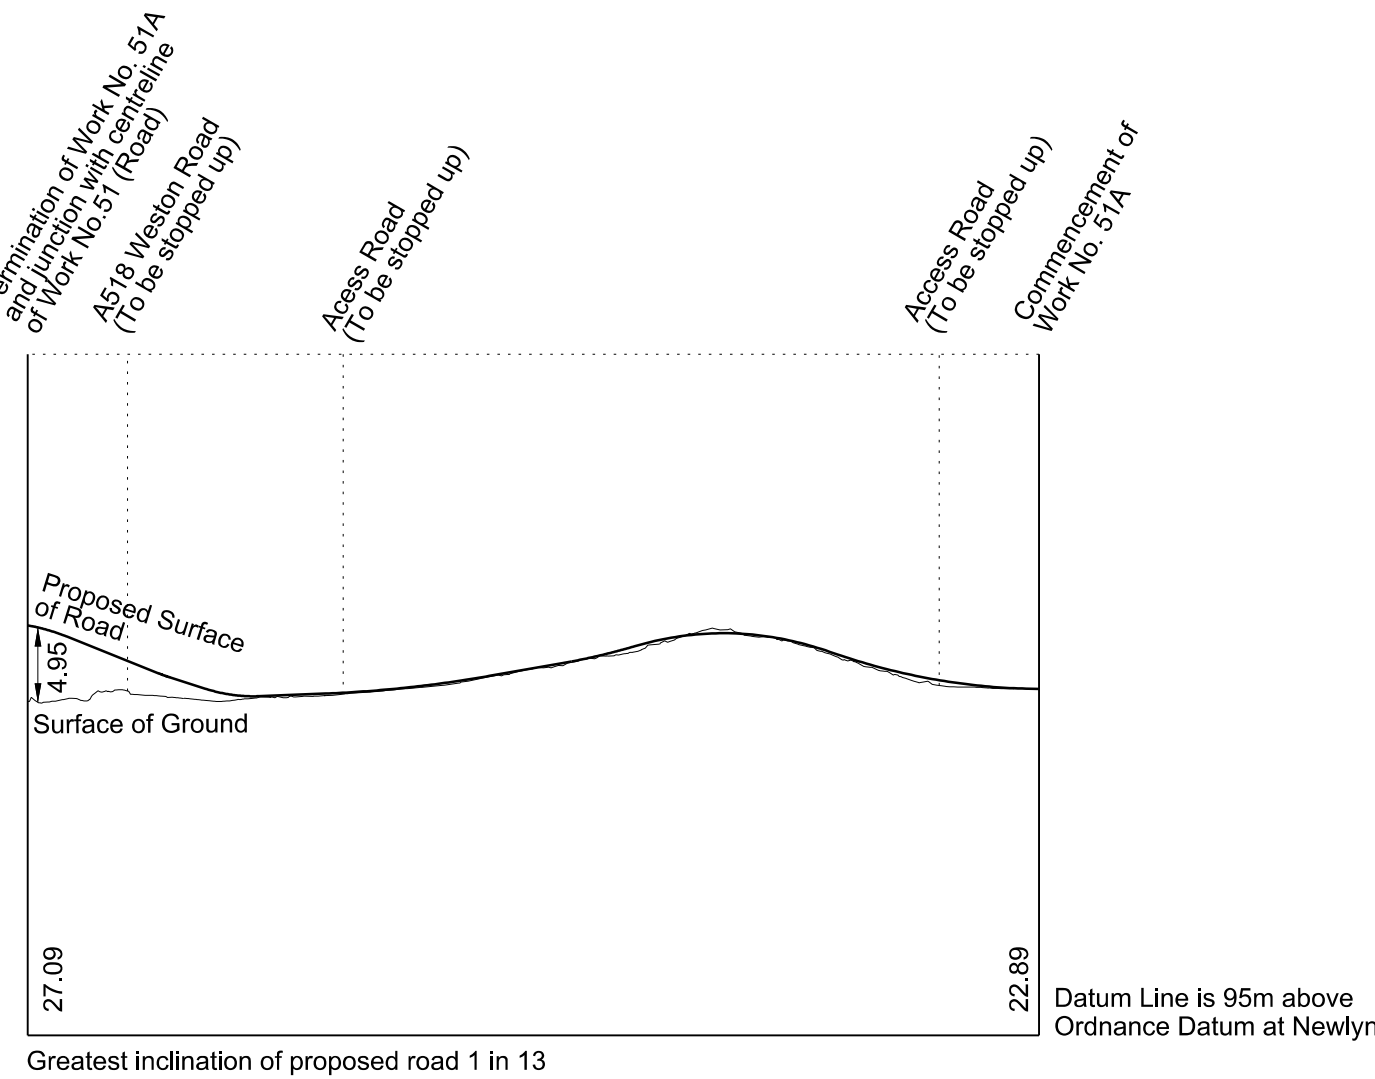


**WORK No. 50**  
 FOR PLAN OF WORK SEE REPLACEMENT SHEET No. 1-30

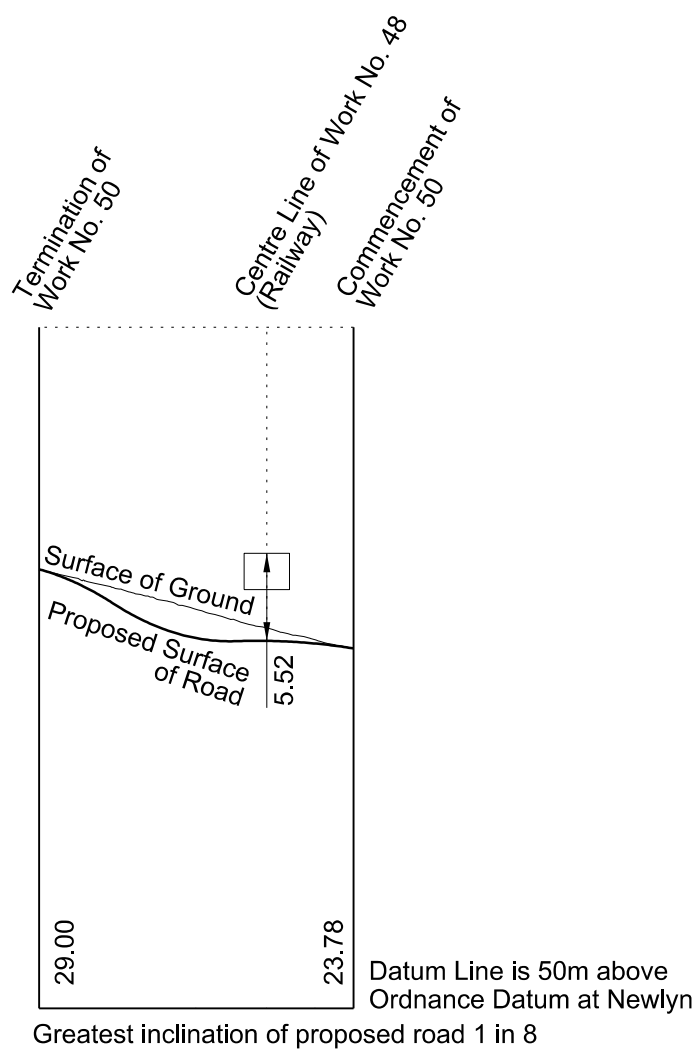




**WORK No. 51**  
 FOR PLAN OF WORK SEE REPLACEMENT SHEET No. 1-30

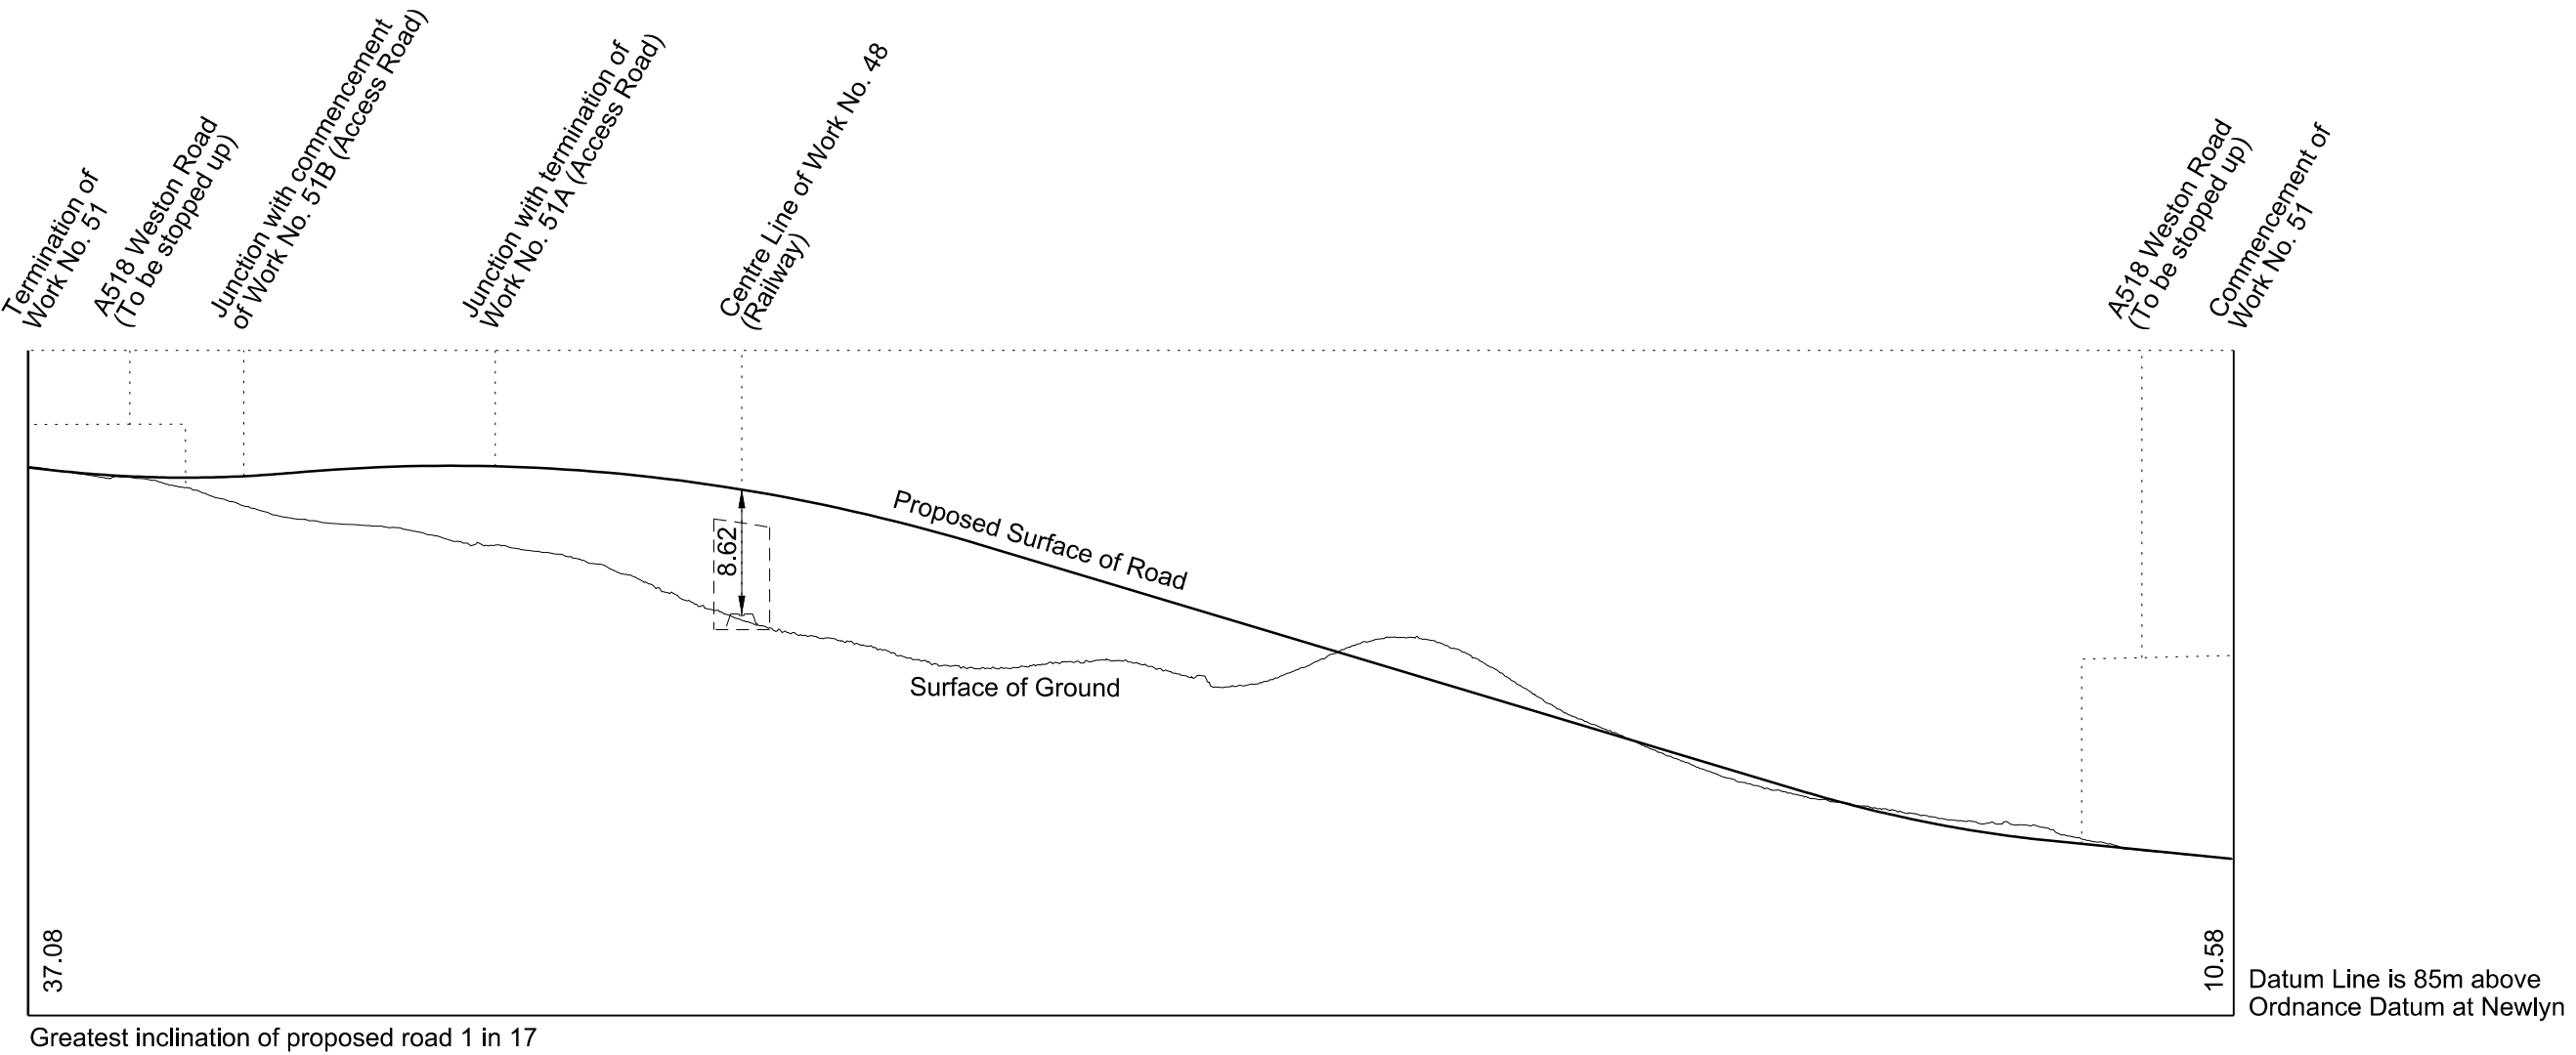

**WORK No. 51B**  
 FOR PLAN OF WORK SEE REPLACEMENT SHEET No. 1-30

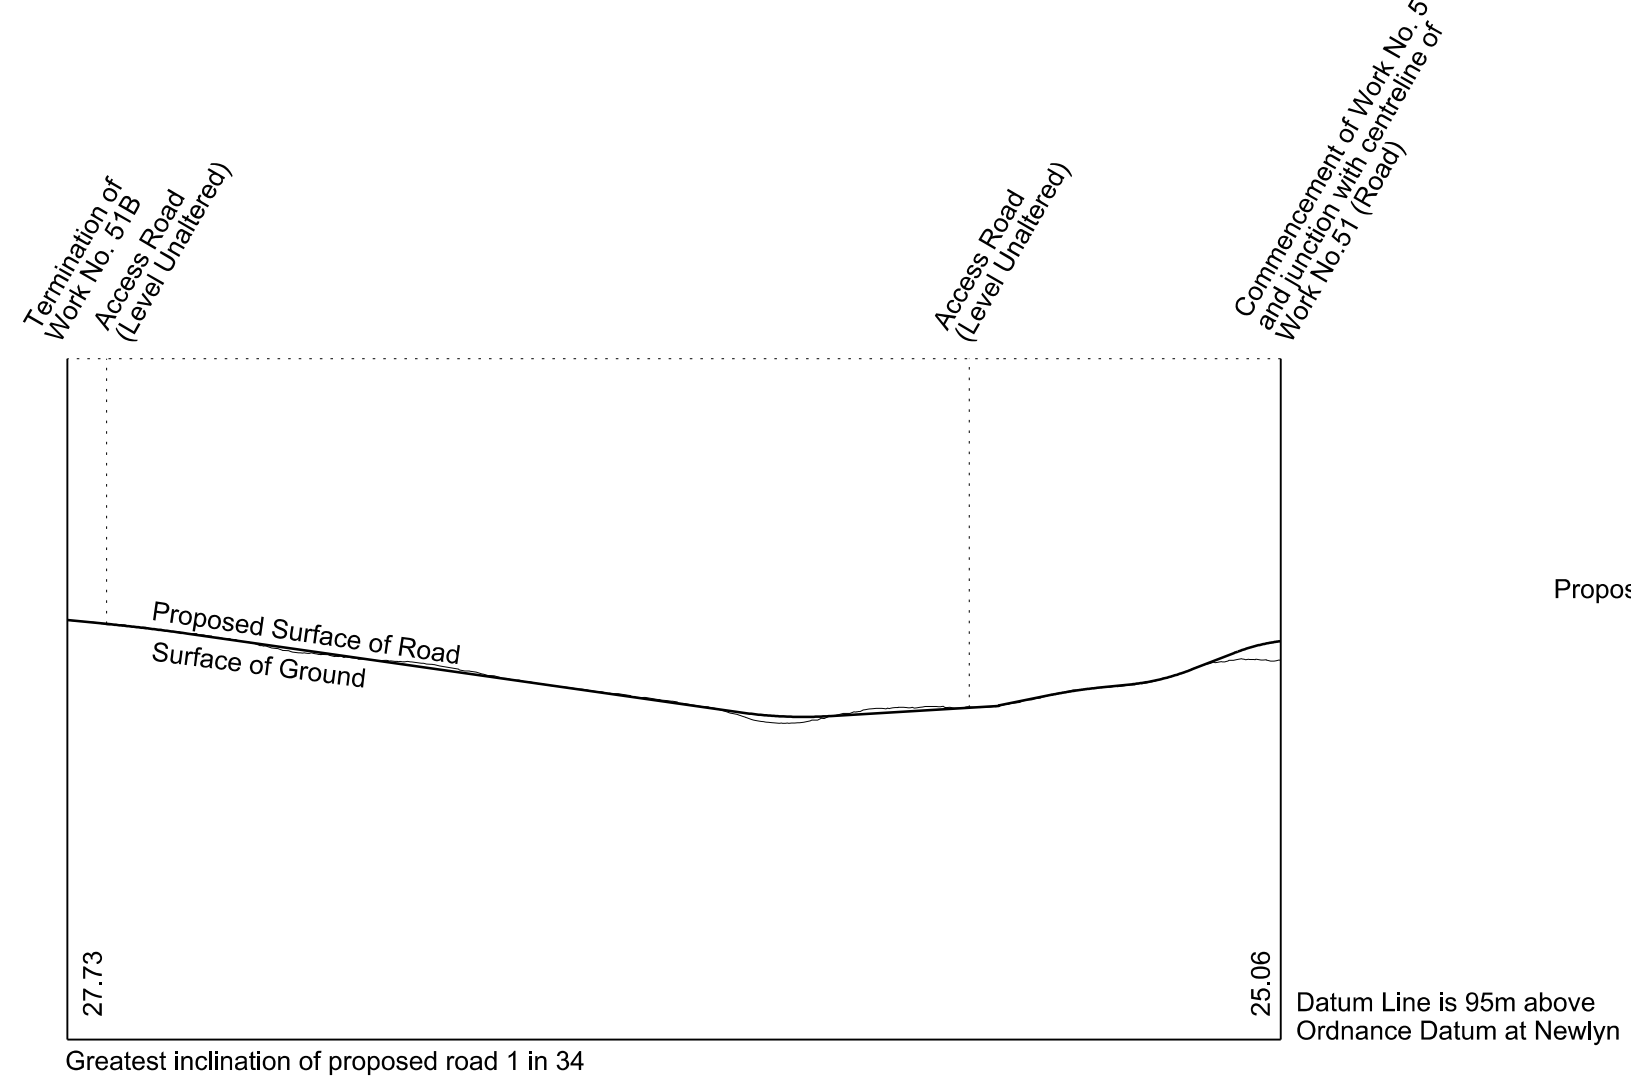

**WORK No. 51C**  
 FOR PLAN OF WORK SEE REPLACEMENT SHEET No. 1-30  
 SECTION ALONG A-B

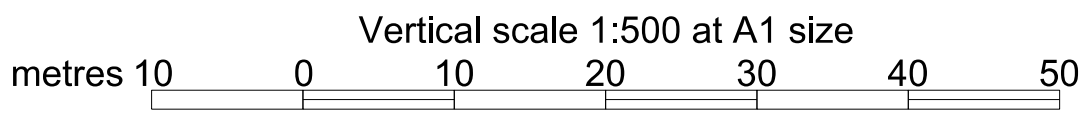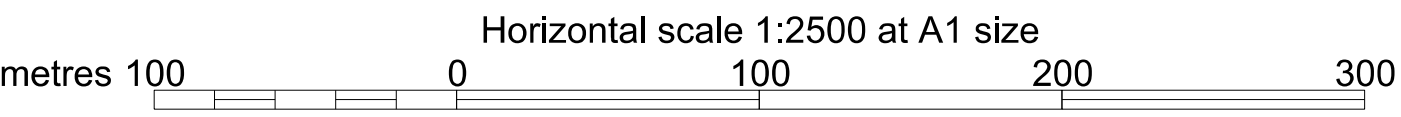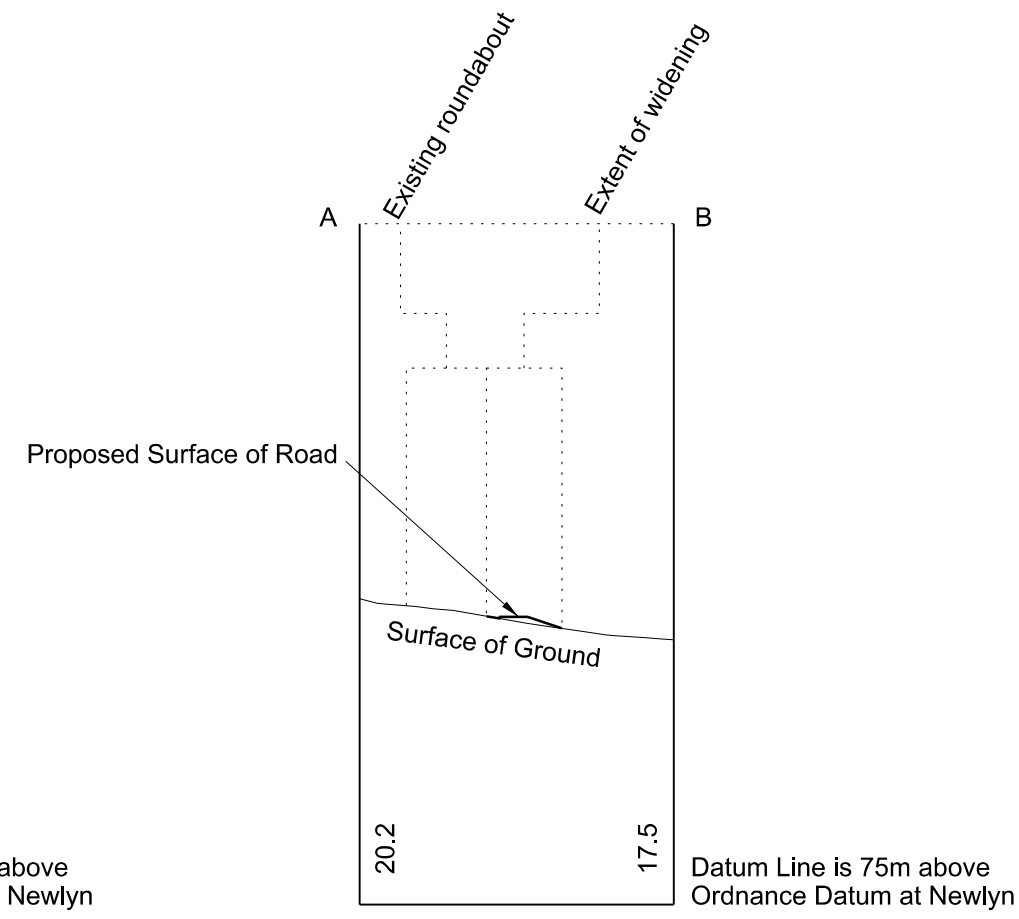




# SECTIONS


REPLACEMENT SHEET No. 2-29  
 IN PARLIAMENT - SESSION 2017-19  
 HIGH SPEED RAIL  
 (WEST MIDLANDS - CREWE)  
 ADDITIONAL PROVISION  
 (FEBRUARY 2019)  
 Work No. 52 and 53A (Access Roads)  
 Work No. 53 (Footbridge)  
 Work No. 54, 54B and 54C (Roads)

AMENDMENTS TO THIS SHEET  
 ARE AS FOLLOWS:  
 Work No. 54A removed  
 Work No. 54C added


**WORK No. 52**  
 FOR PLAN OF WORK SEE REPLACEMENT SHEET No. 1-30

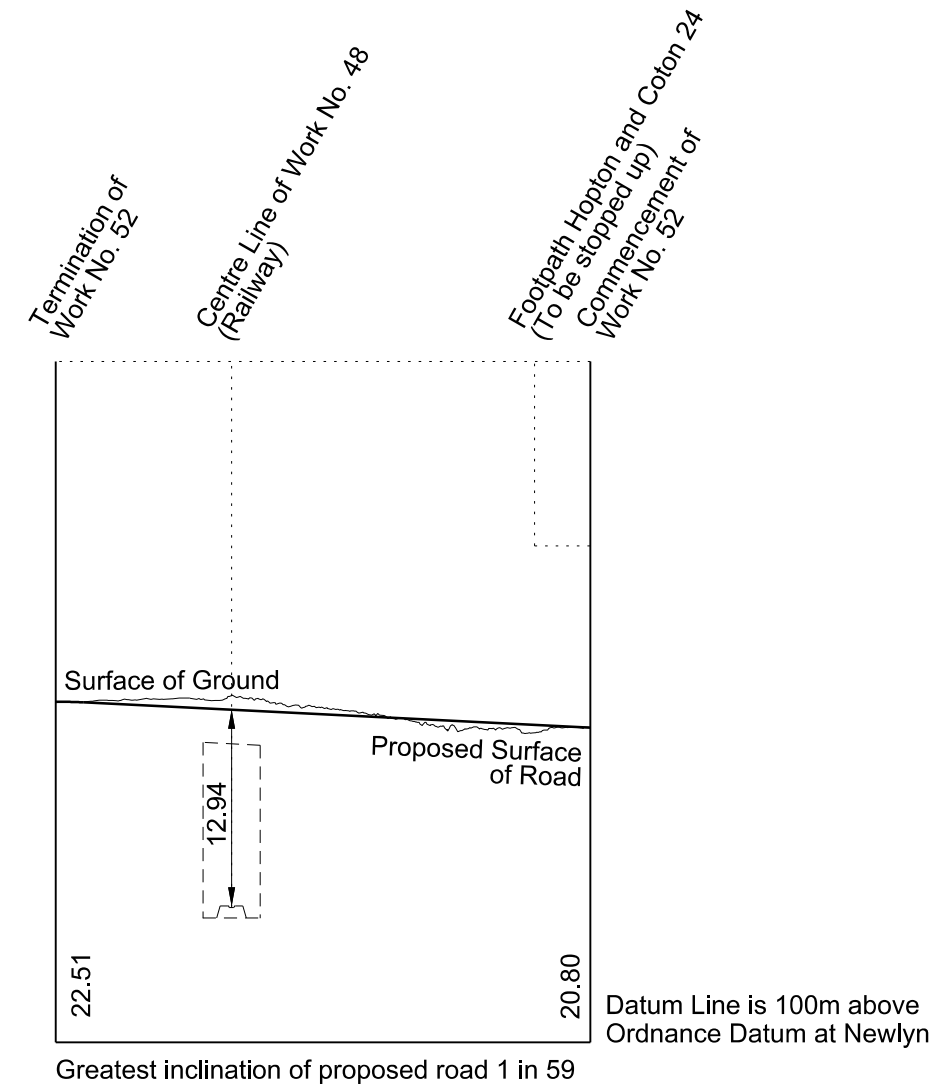


**WORK No. 53**  
 FOR PLAN OF WORK SEE REPLACEMENT SHEET No. 1-31

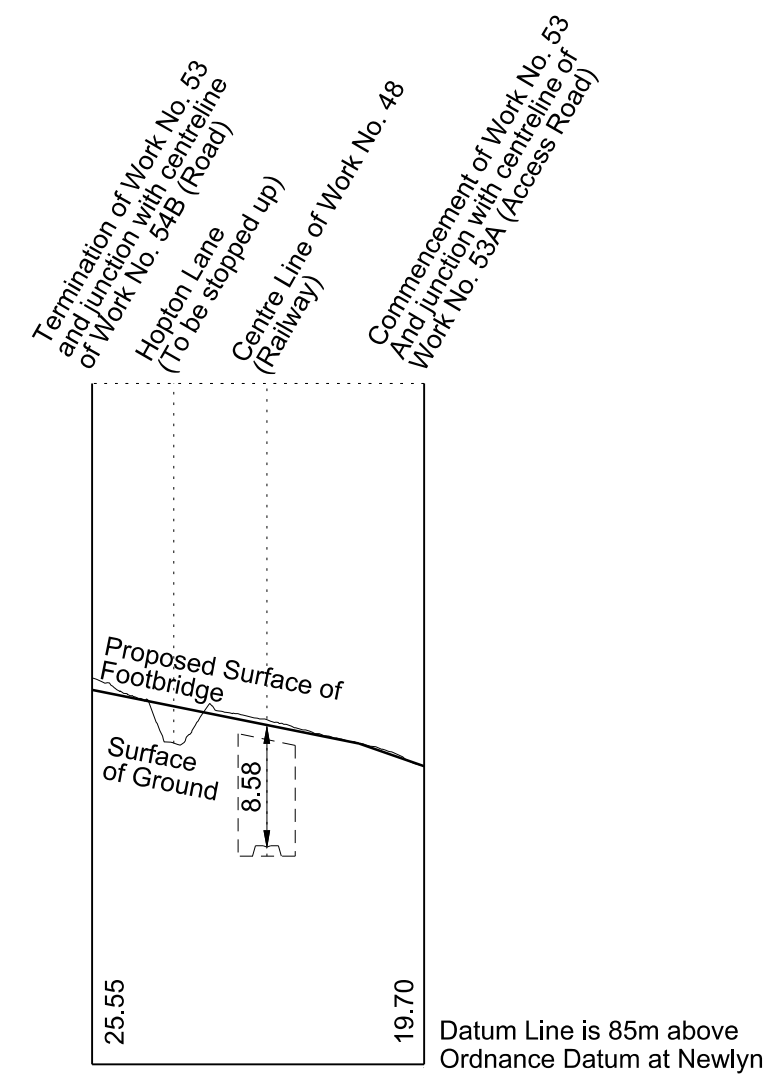


**WORK No. 53A**  
 FOR PLAN OF WORK SEE REPLACEMENT SHEET No. 1-31

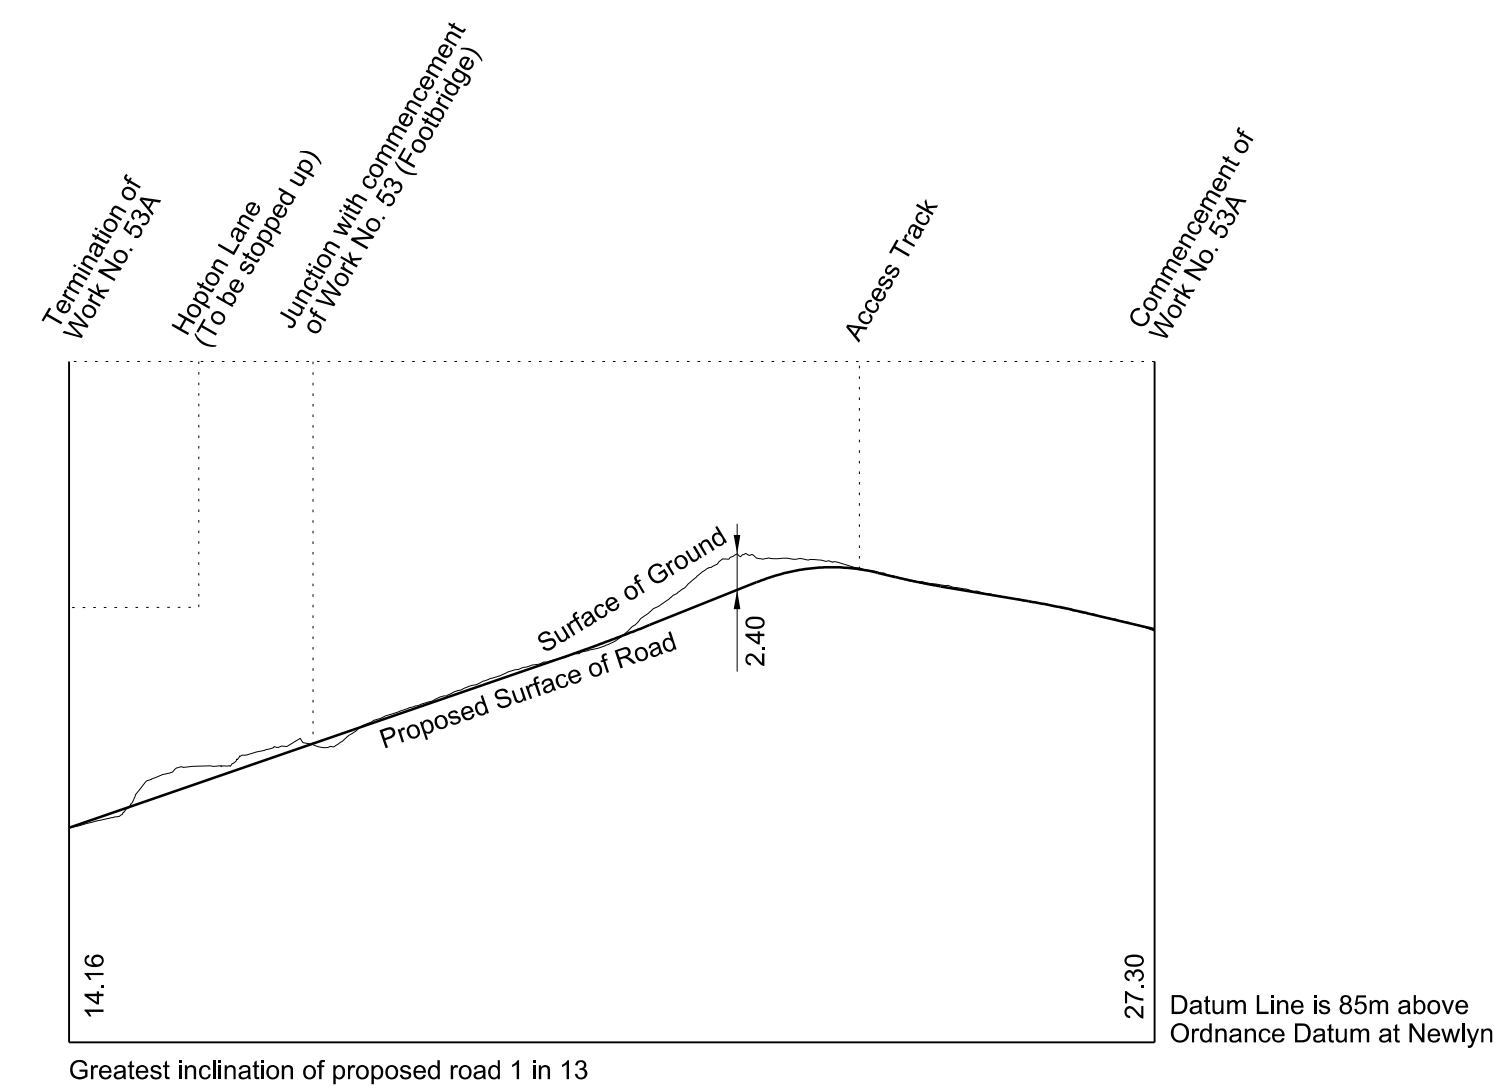


**WORK No. 54C**  
 FOR PLAN OF WORK SEE REPLACEMENT SHEET No. 1-31

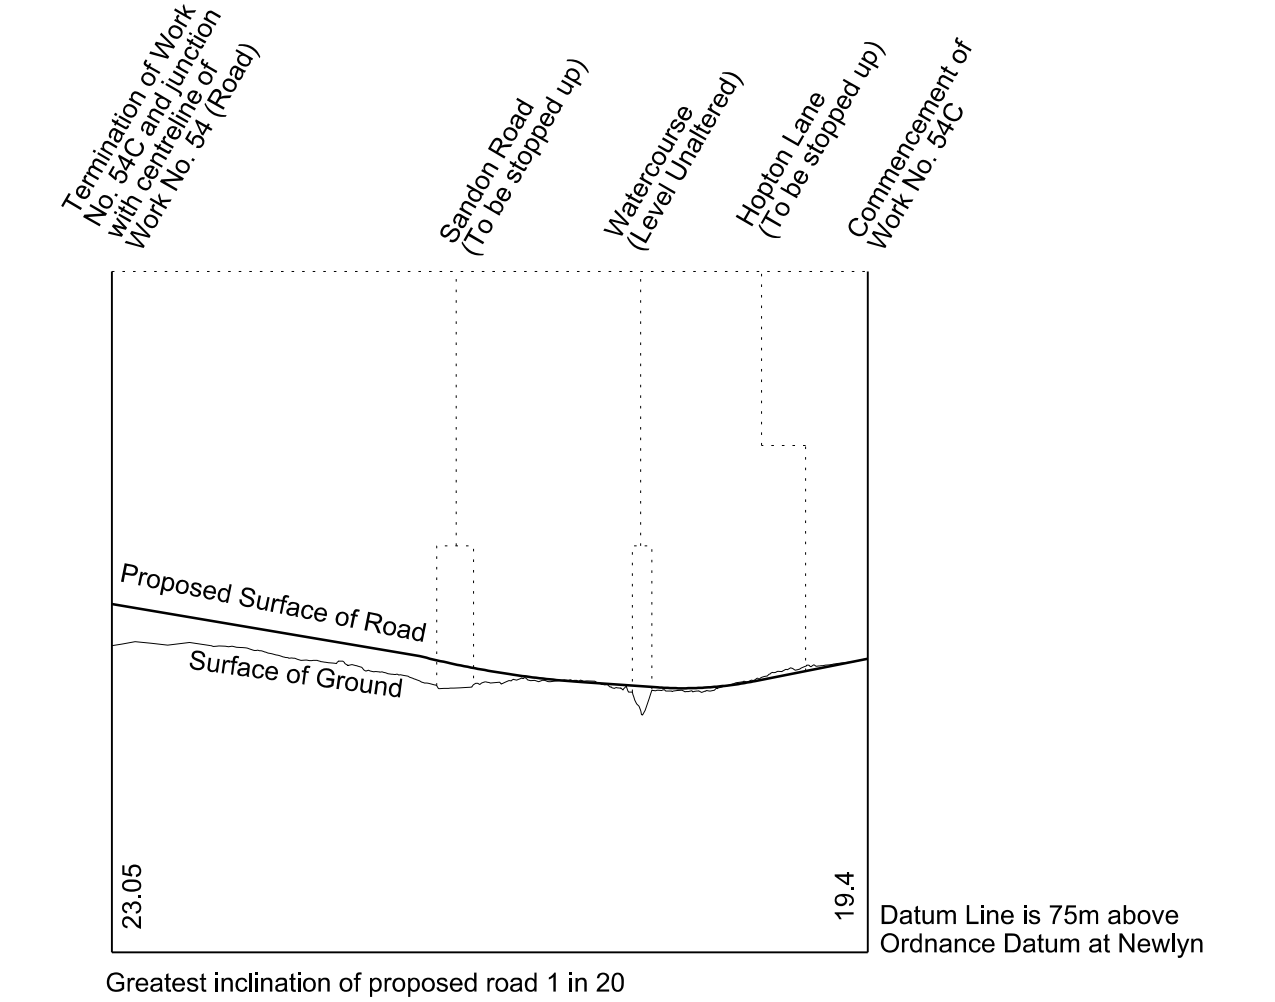

**WORK No. 54**  
 FOR PLAN OF WORK SEE REPLACEMENT SHEETS No. 1-31 AND 1-32

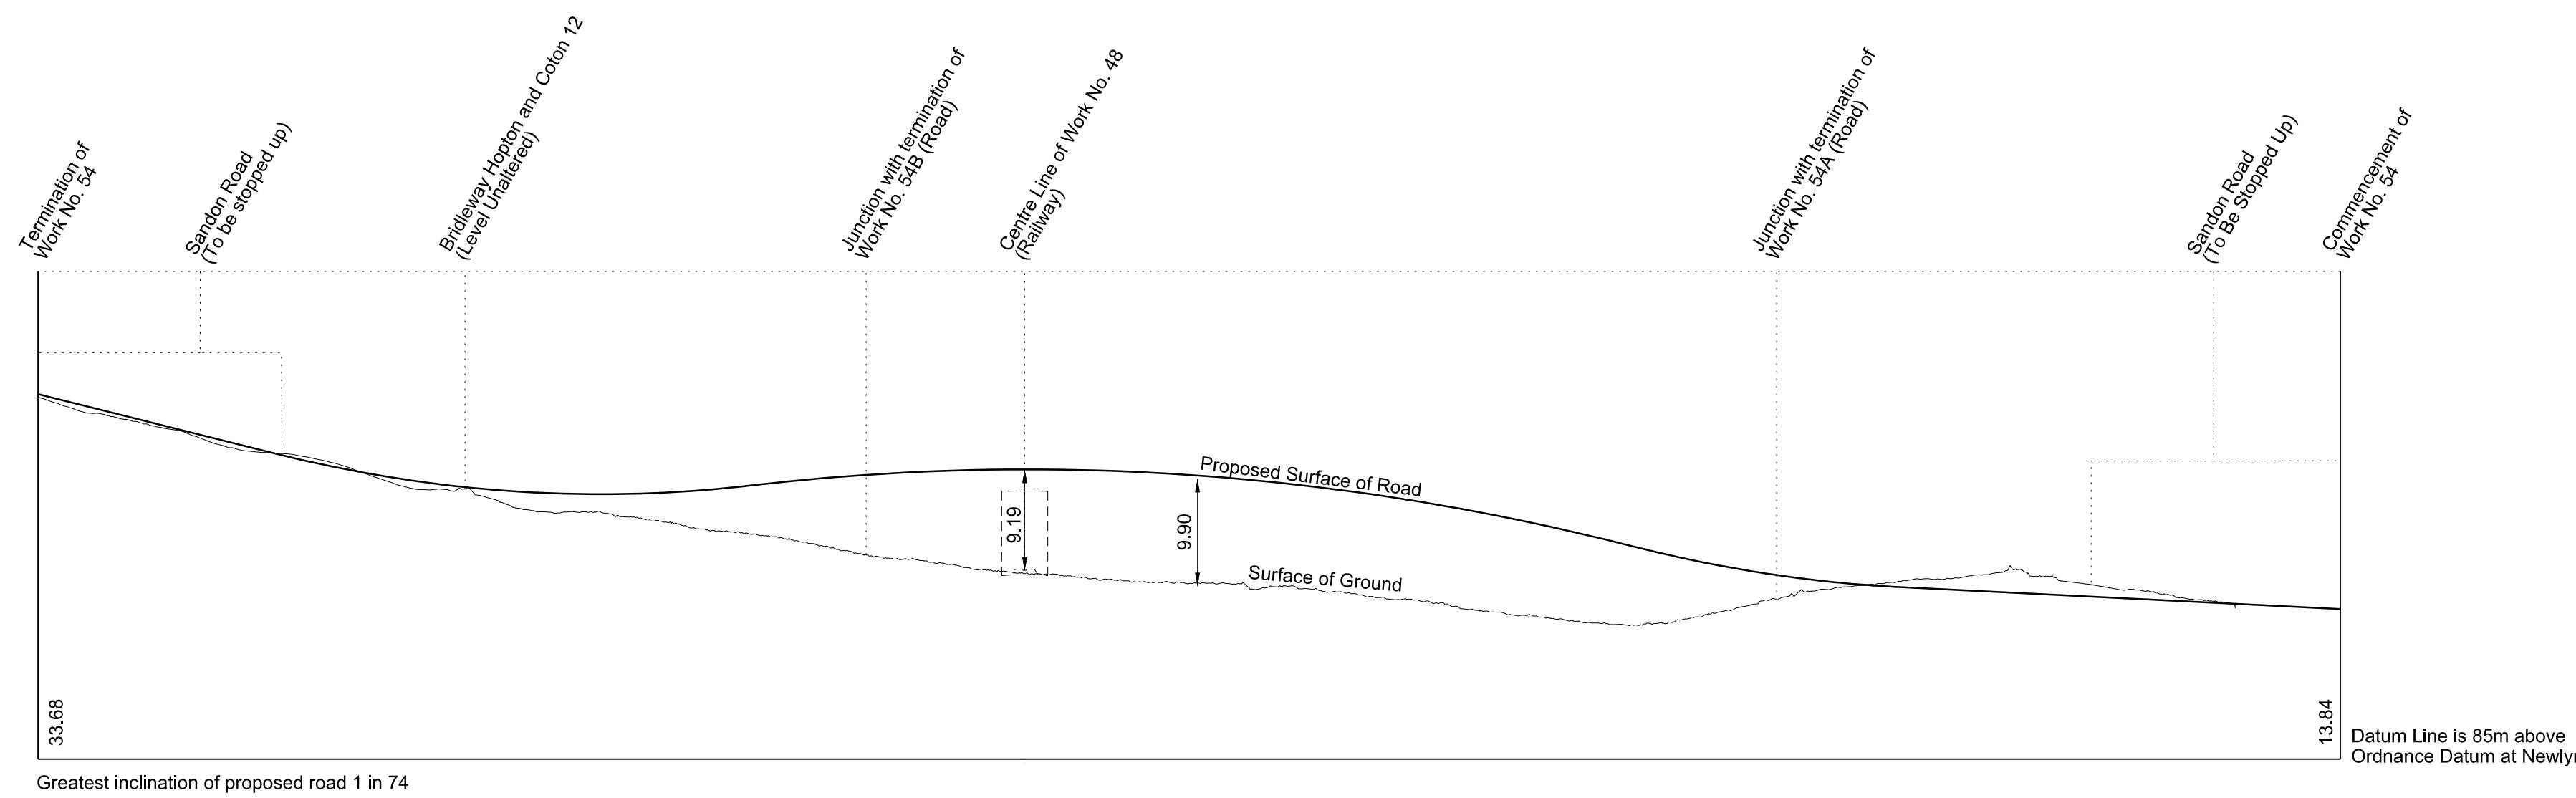

**WORK No. 54B**  
 FOR PLAN OF WORK SEE REPLACEMENT SHEET No. 1-31 AND 1-32

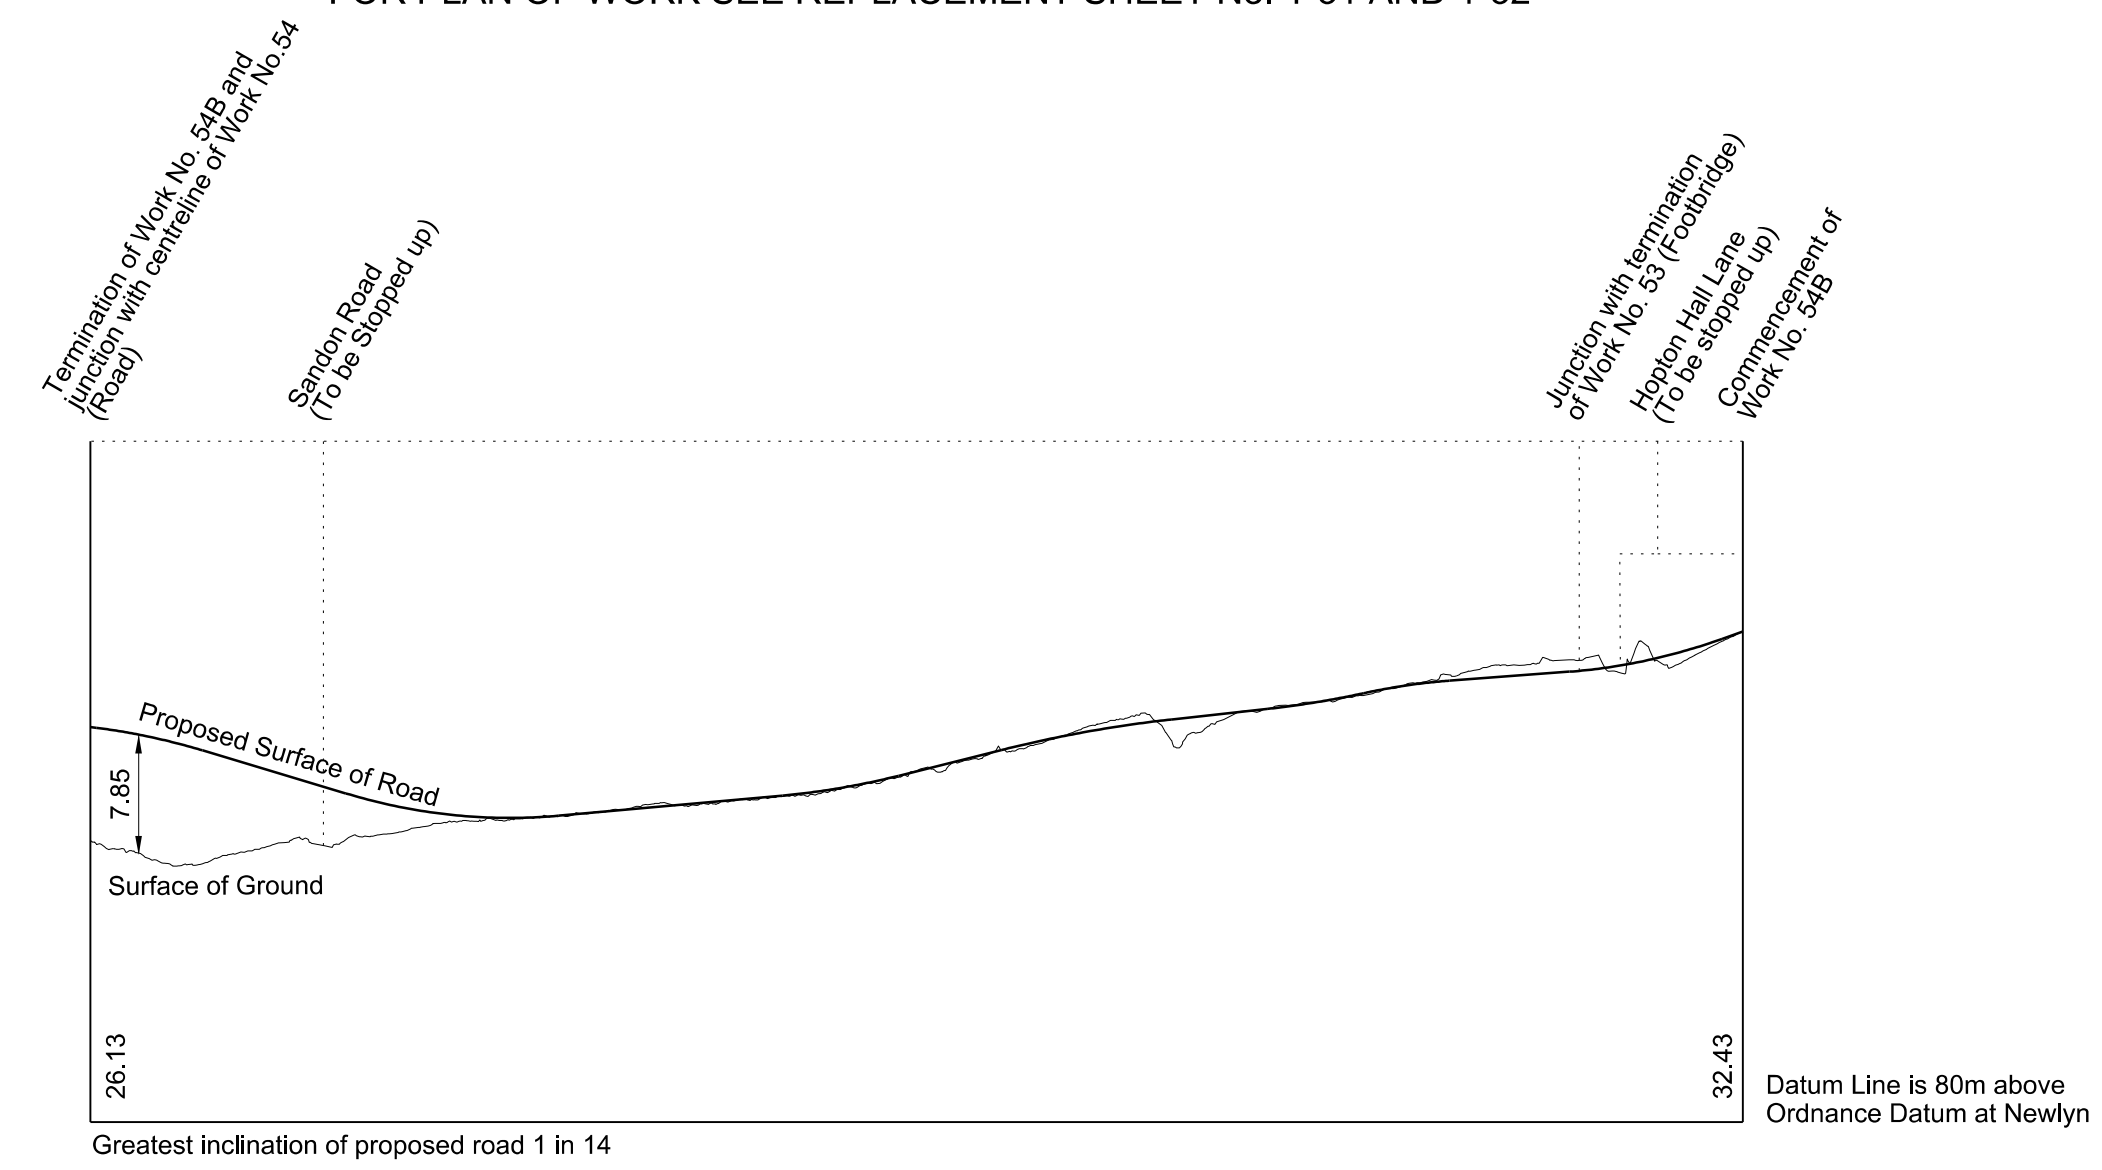

Horizontal scale 1:2500 at A1 size  
 metres 0 100 200 300

Vertical scale 1:500 at A1 size  
 metres 0 10 20 30 40 50

Drawing No. C861-ARP-HY-DSE-000-120029 Rev AP02


# SECTIONS

REPLACEMENT SHEET No. 2-31  
 IN PARLIAMENT - SESSION 2017-19  
 HIGH SPEED RAIL  
 (WEST MIDLANDS - CREWE)  
 Works Nos. 60, 60A, 60B and 61 (Roads)

AMENDMENTS TO THIS SHEET  
 ARE AS FOLLOWS:  
 Work No. 61 amended


## WORK No. 60

FOR PLAN OF WORK SEE REPLACEMENT SHEET No. 1-32 AND SHEET No. 1-33

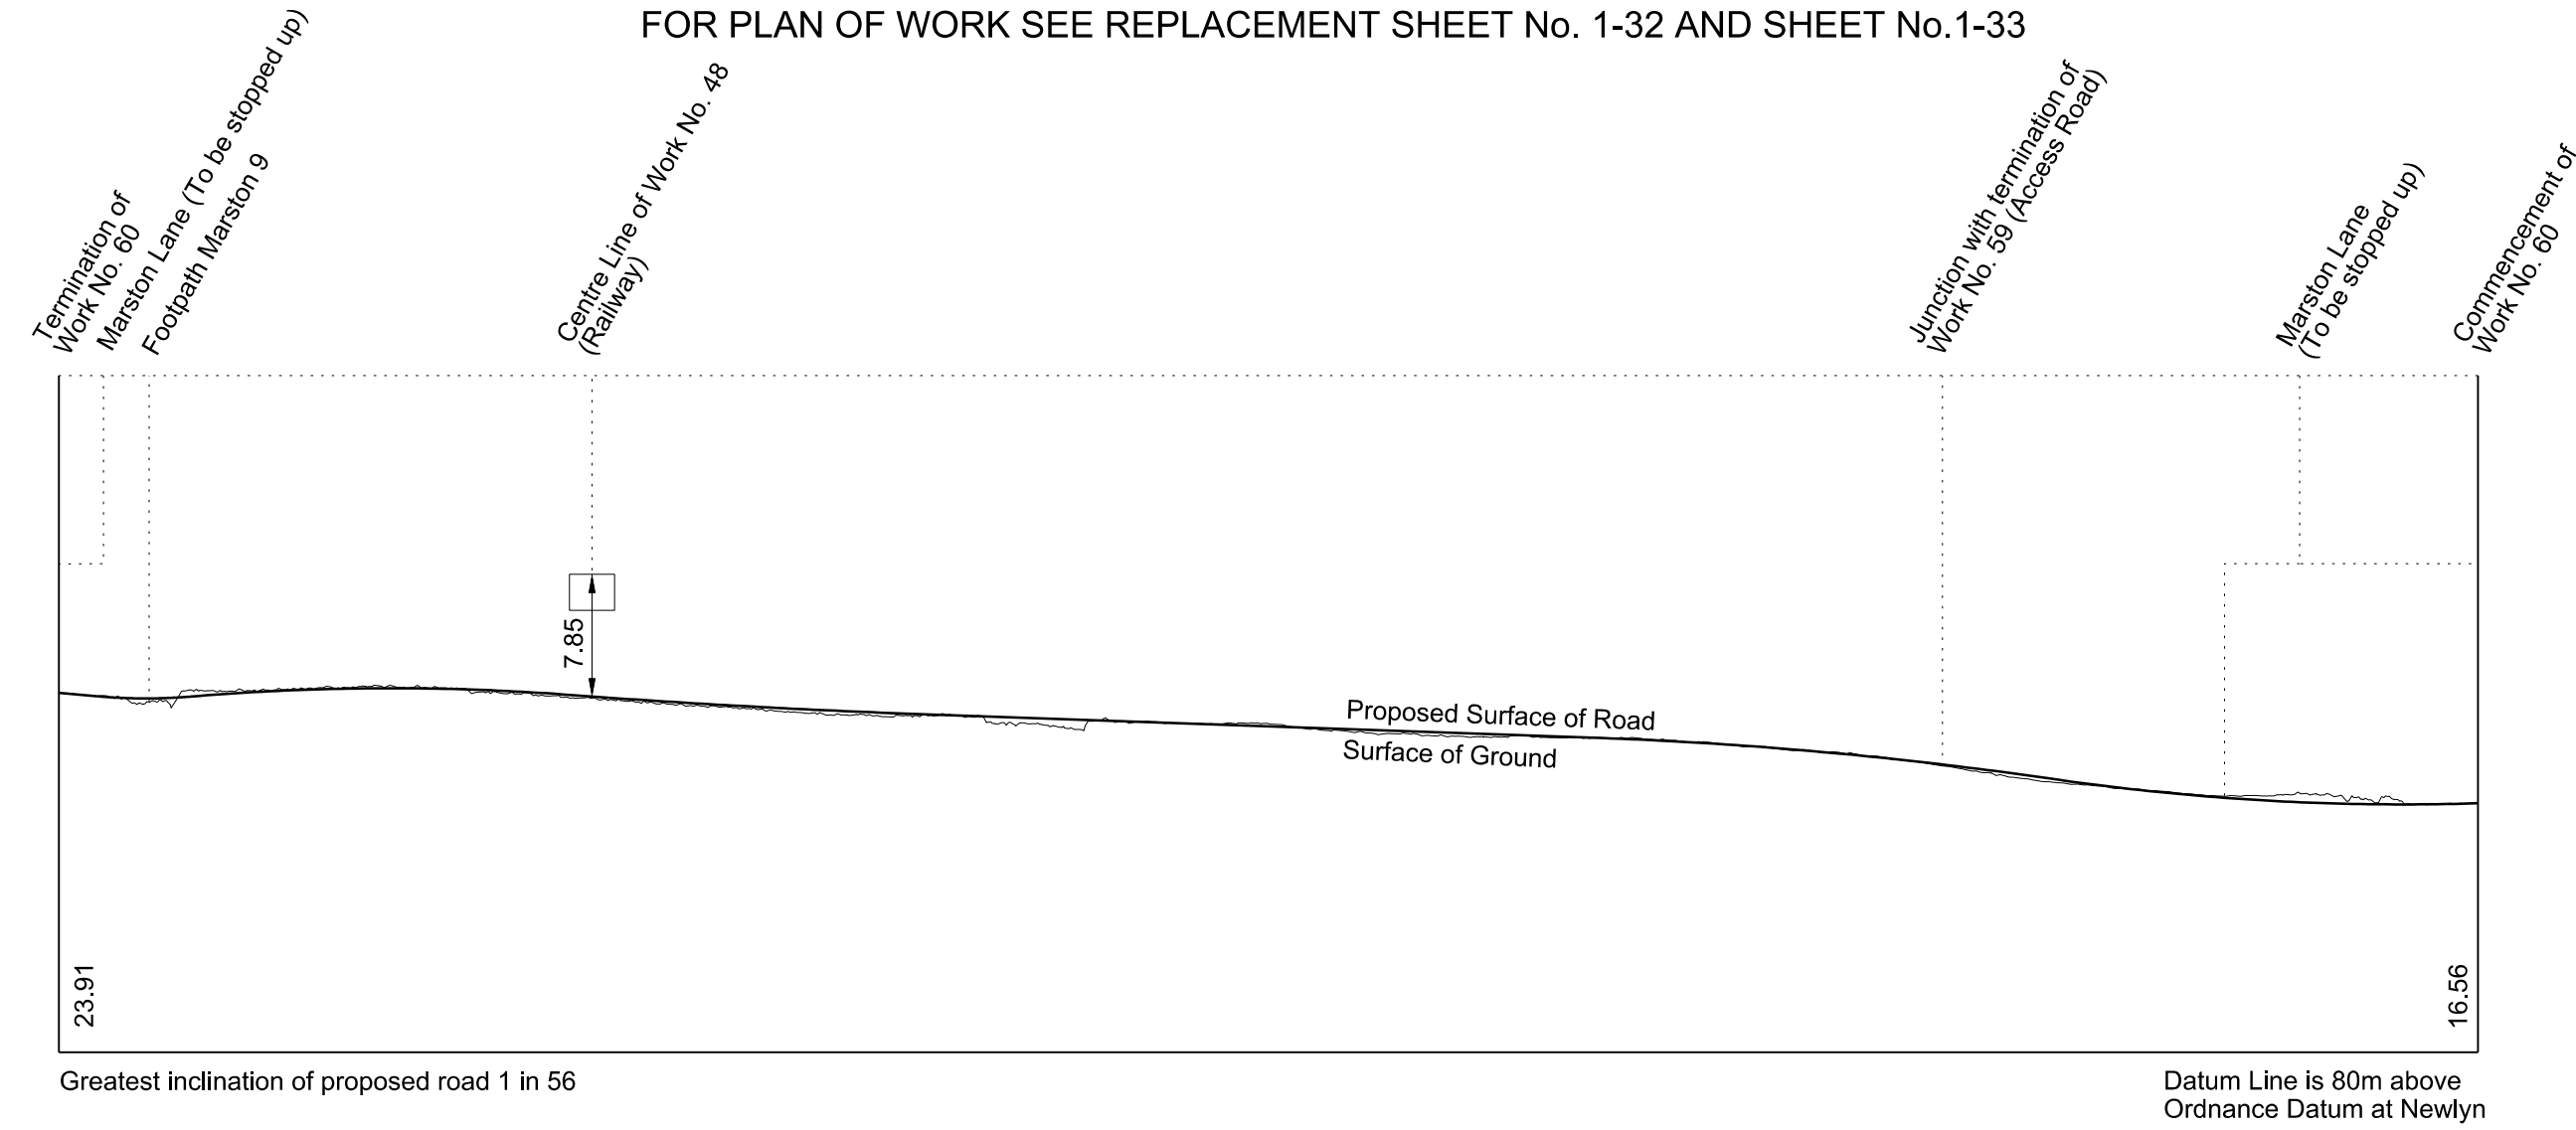


## WORK No. 60A

FOR PLAN OF WORK SEE REPLACEMENT SHEET No. 1-33

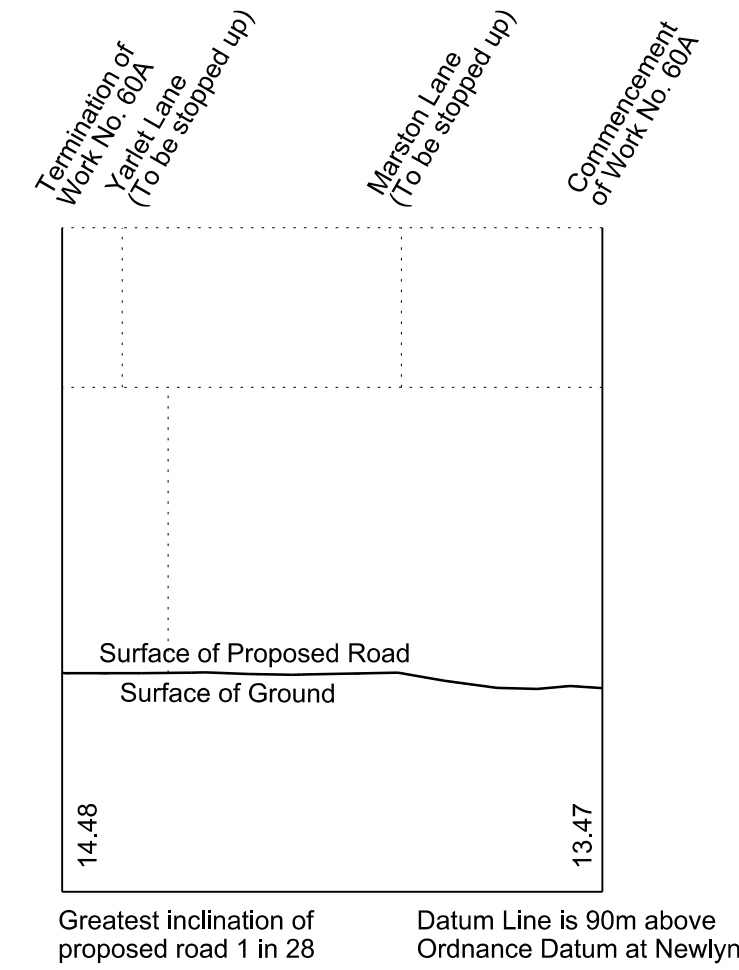


## WORK No. 60B

FOR PLAN OF WORK SEE REPLACEMENT SHEET No. 1-33

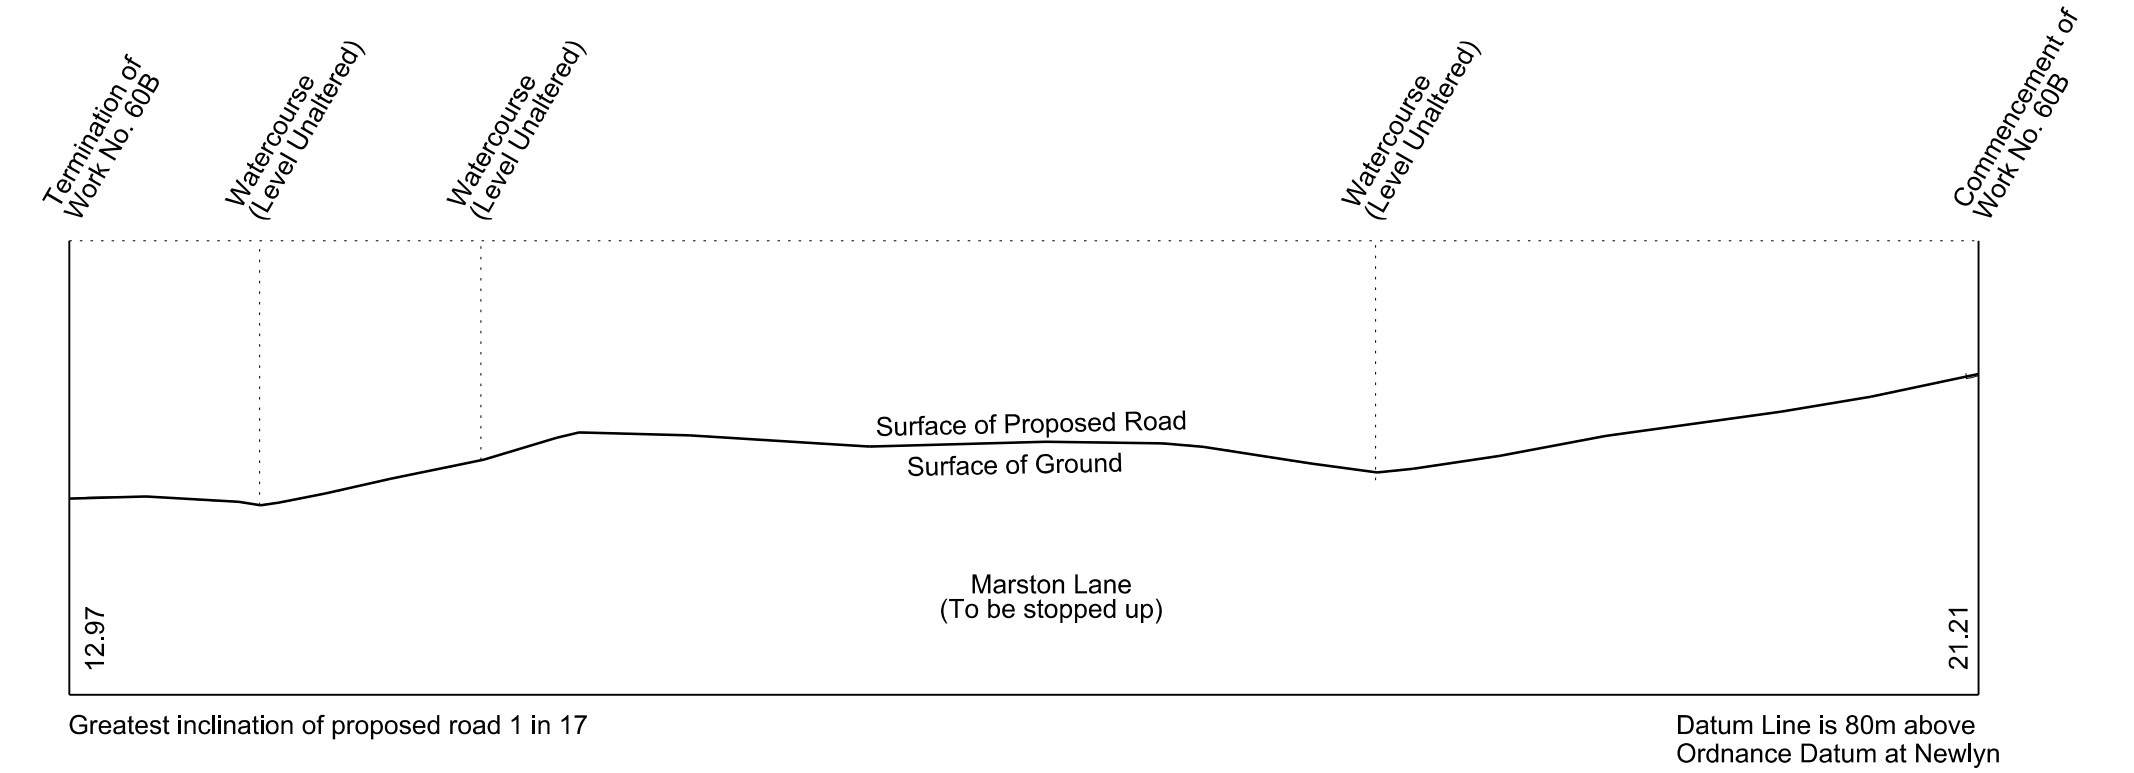

## WORK No. 61

FOR PLAN OF WORK SEE REPLACEMENT SHEET No. 1-34

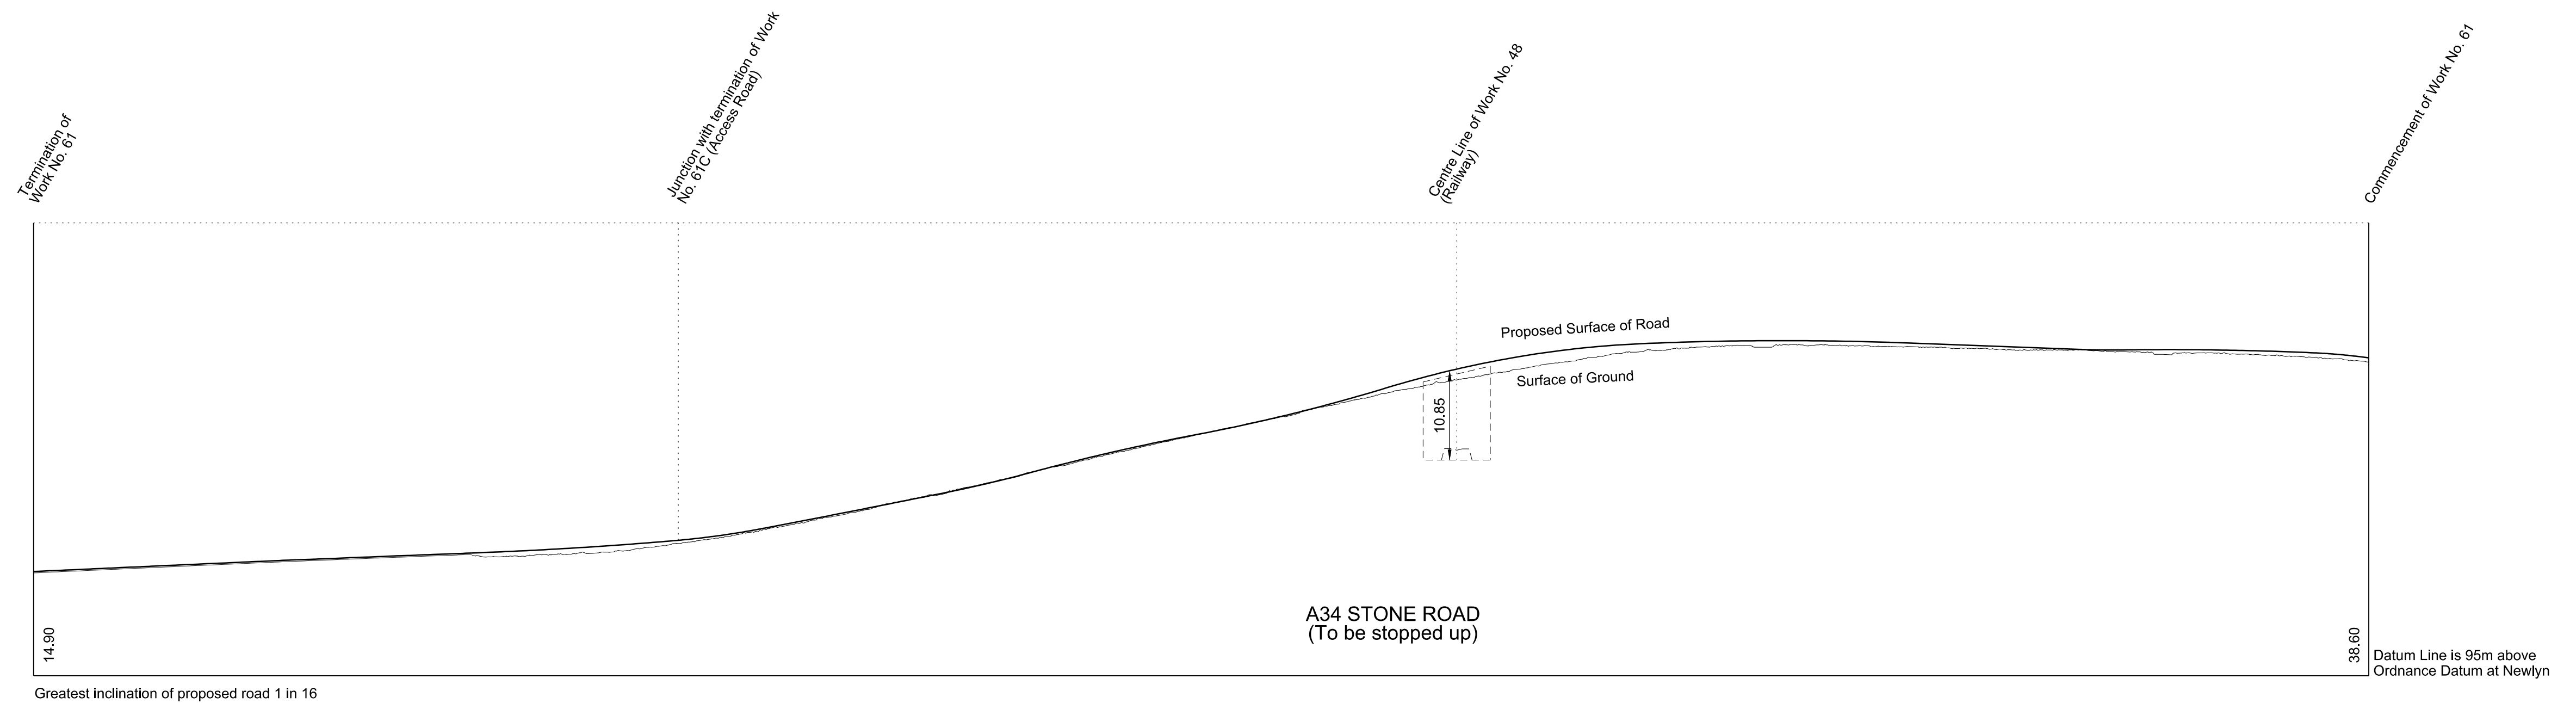

Horizontal scale 1:2500 at A1 size  
 metres 100 0 100 200 300

Vertical scale 1:500 at A1 size  
 metres 10 0 10 20 30 40 50

Drawing No. C861-ARP-HY-DSE-000-120031 Rev AP02

# SECTIONS

REPLACEMENT SHEET No. 2-32

IN PARLIAMENT - SESSION 2017-19

HIGH SPEED RAIL  
(WEST MIDLANDS - CREWE)


ADDITIONAL PROVISION  
(FEBRUARY 2019)

Work No. 61A (Temporary Road)  
Work No. 61B (Highway Widening)  
Work No. 61C (Access Road)


AMENDMENTS TO THIS SHEET  
ARE AS FOLLOWS:

Works Nos. 61B and 61C added


**WORK No. 61A**  
FOR PLAN OF WORK SEE REPLACEMENT SHEET No. 1-34

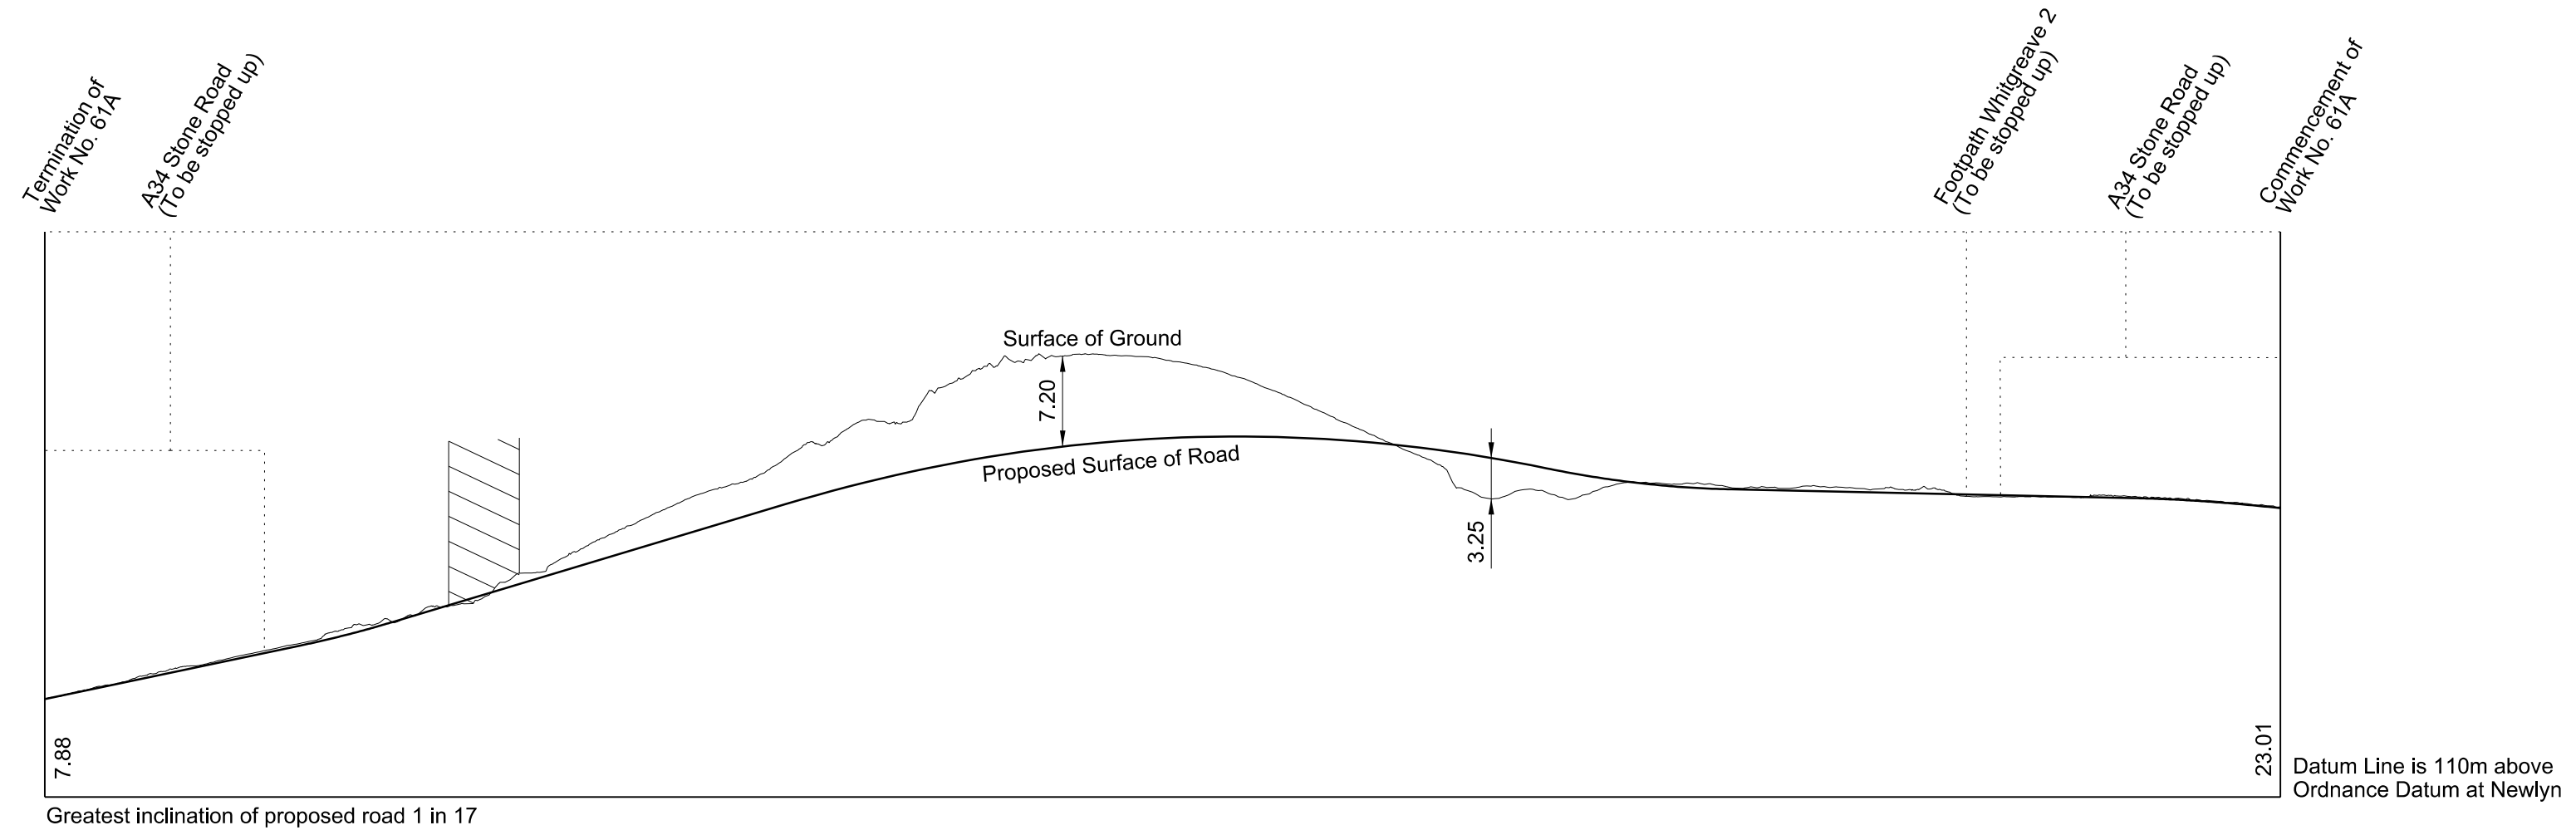


**WORK No. 61B**  
FOR PLAN OF WORK SEE REPLACEMENT SHEET No. 1-36  
SECTION ALONG LINE A-B

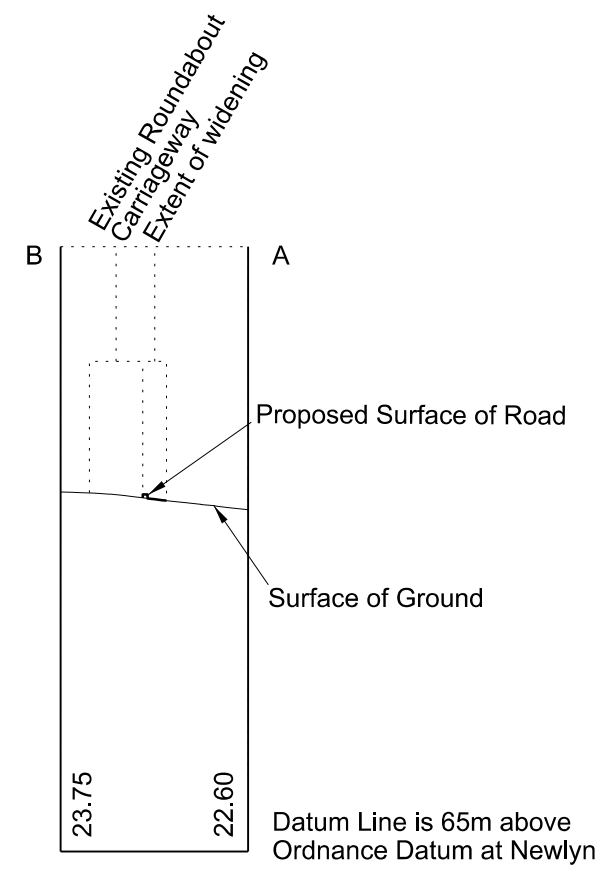




**WORK No. 61B**  
FOR PLAN OF WORK SEE REPLACEMENT SHEET No. 1-36  
SECTION ALONG LINE C-D

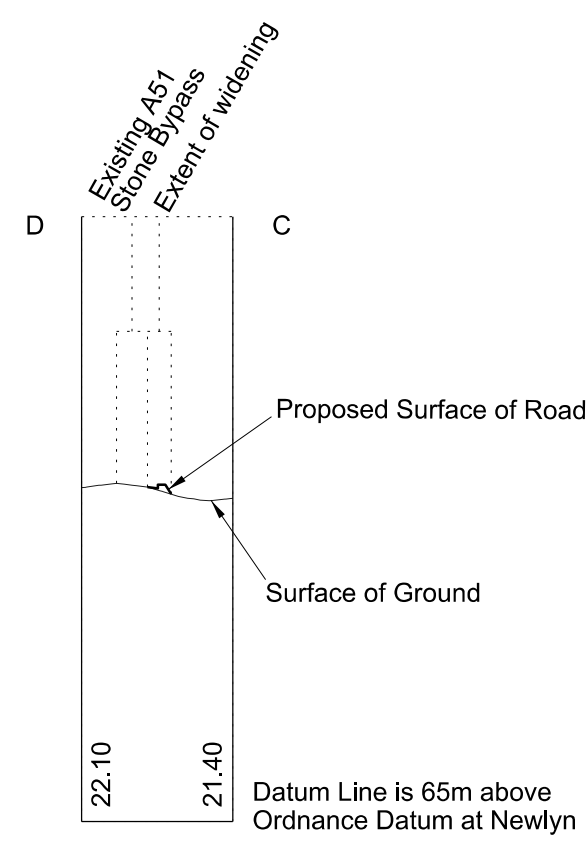

**WORK No. 61B**  
FOR PLAN OF WORK SEE REPLACEMENT SHEET No. 1-36  
SECTION ALONG LINE E-F

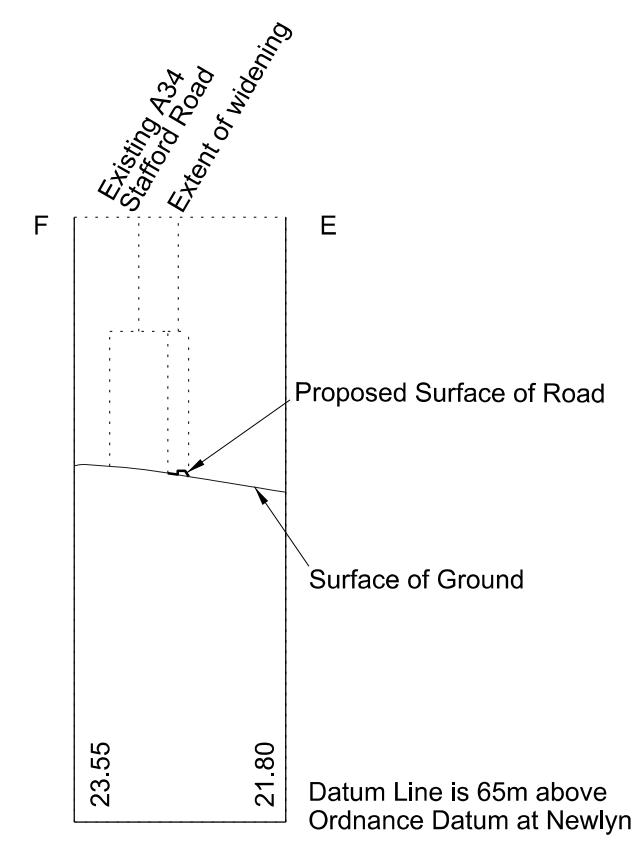







**WORK No. 61C**  
FOR PLAN OF WORK SEE REPLACEMENT SHEET No. 1-34

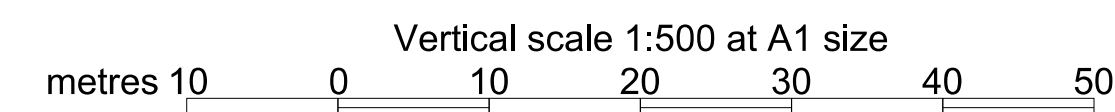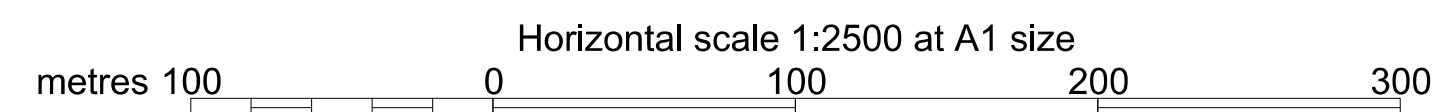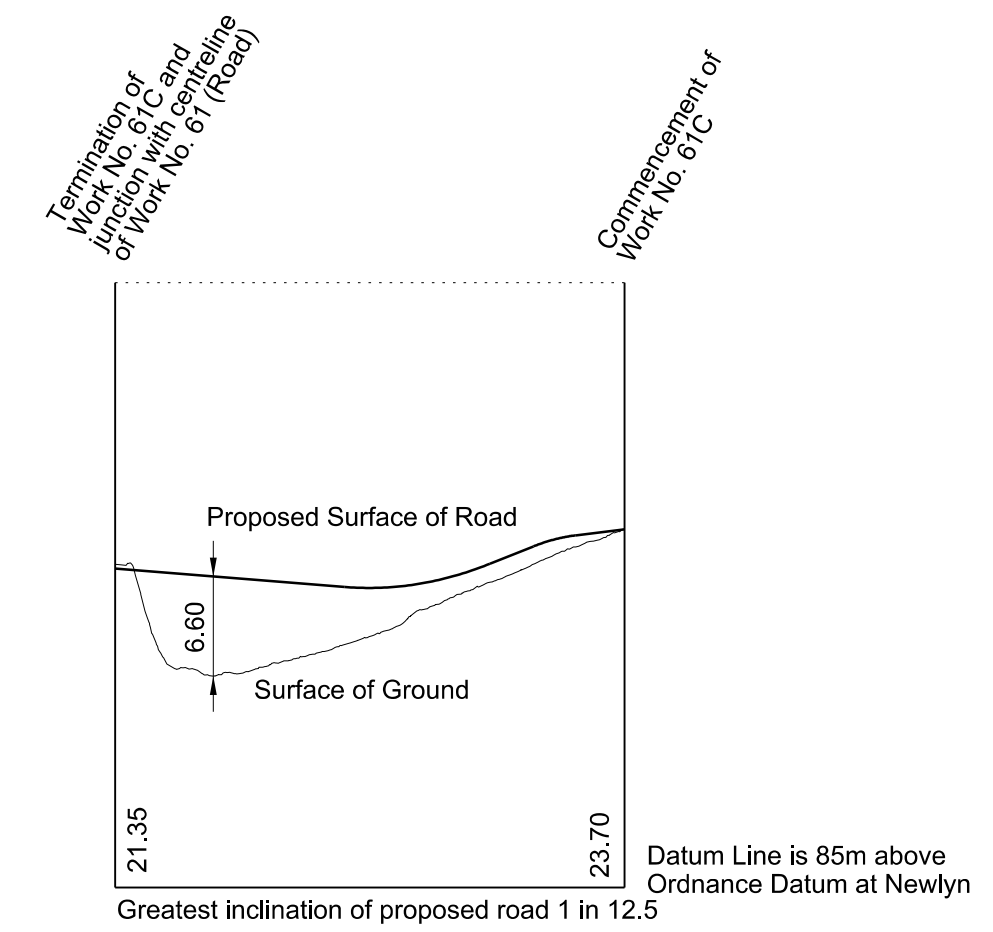

# SECTIONS

REPLACEMENT SHEET No. 2-35  
 IN PARLIAMENT - SESSION 2017-19  
 HIGH SPEED RAIL  
 (WEST MIDLANDS - CREWE)  
 ADDITIONAL PROVISION  
 (FEBRUARY 2019)  
 Work No. 63 (Gas Main)  
 Works Nos. 64 and 66 (Access Roads)  
 Work No. 65 (Road)

AMENDMENTS TO THIS SHEET  
 ARE AS FOLLOWS:  
 Works Nos. 64 and 66 amended

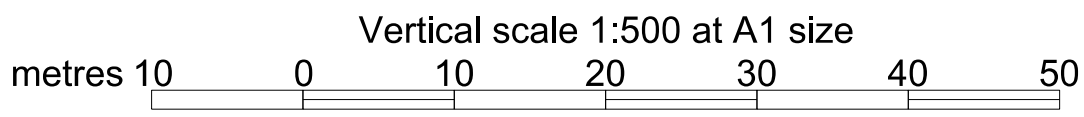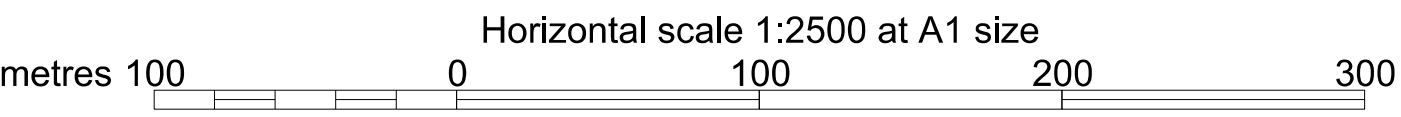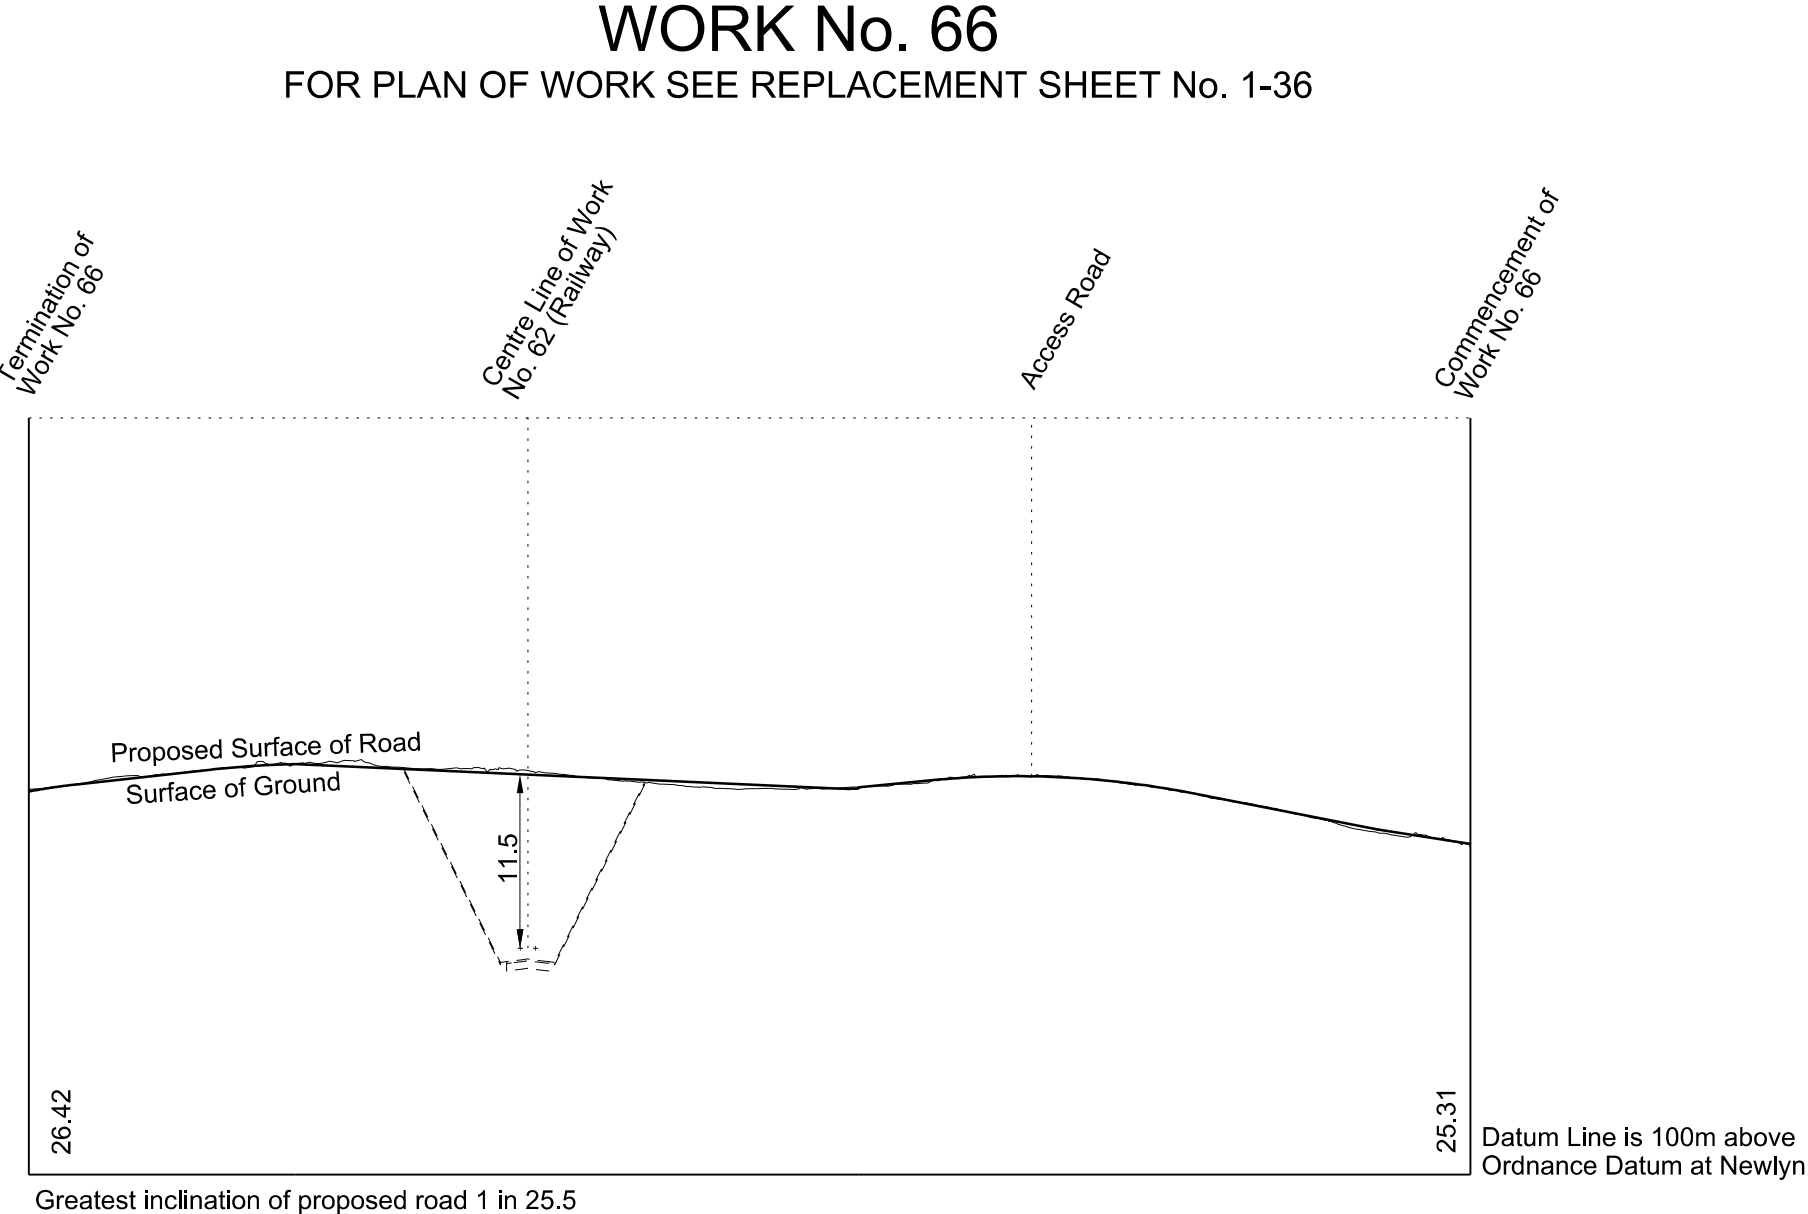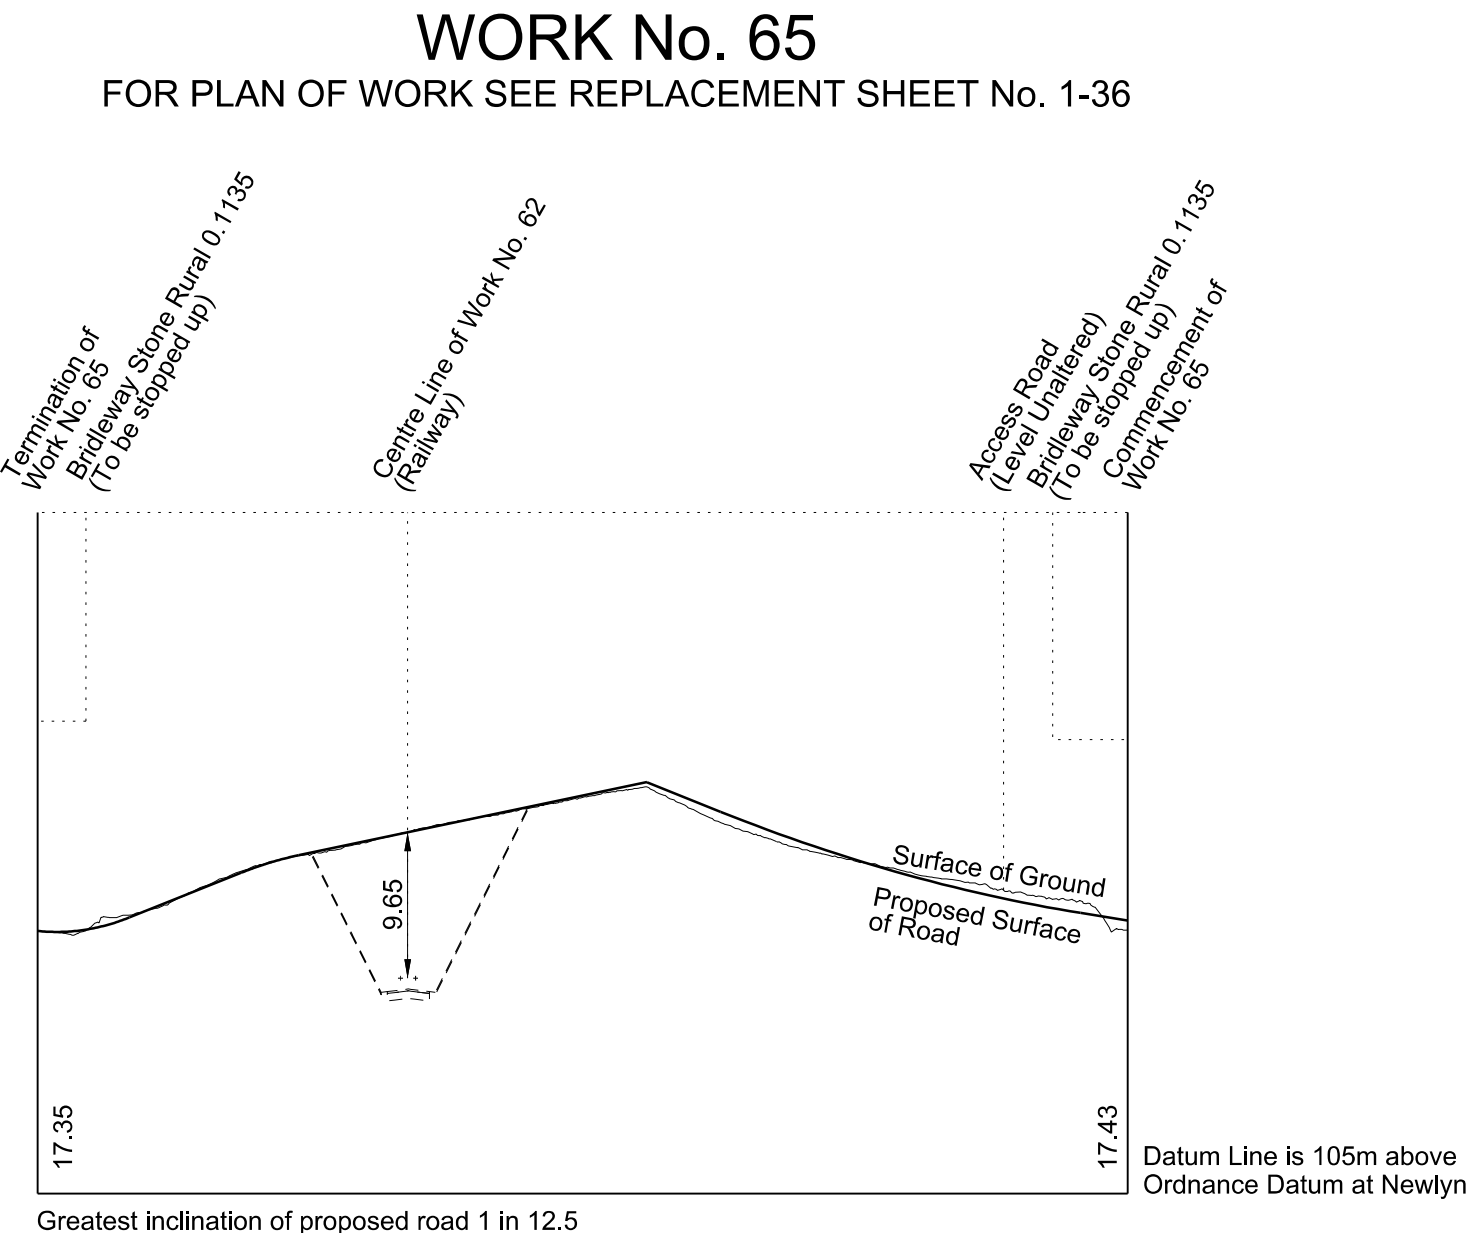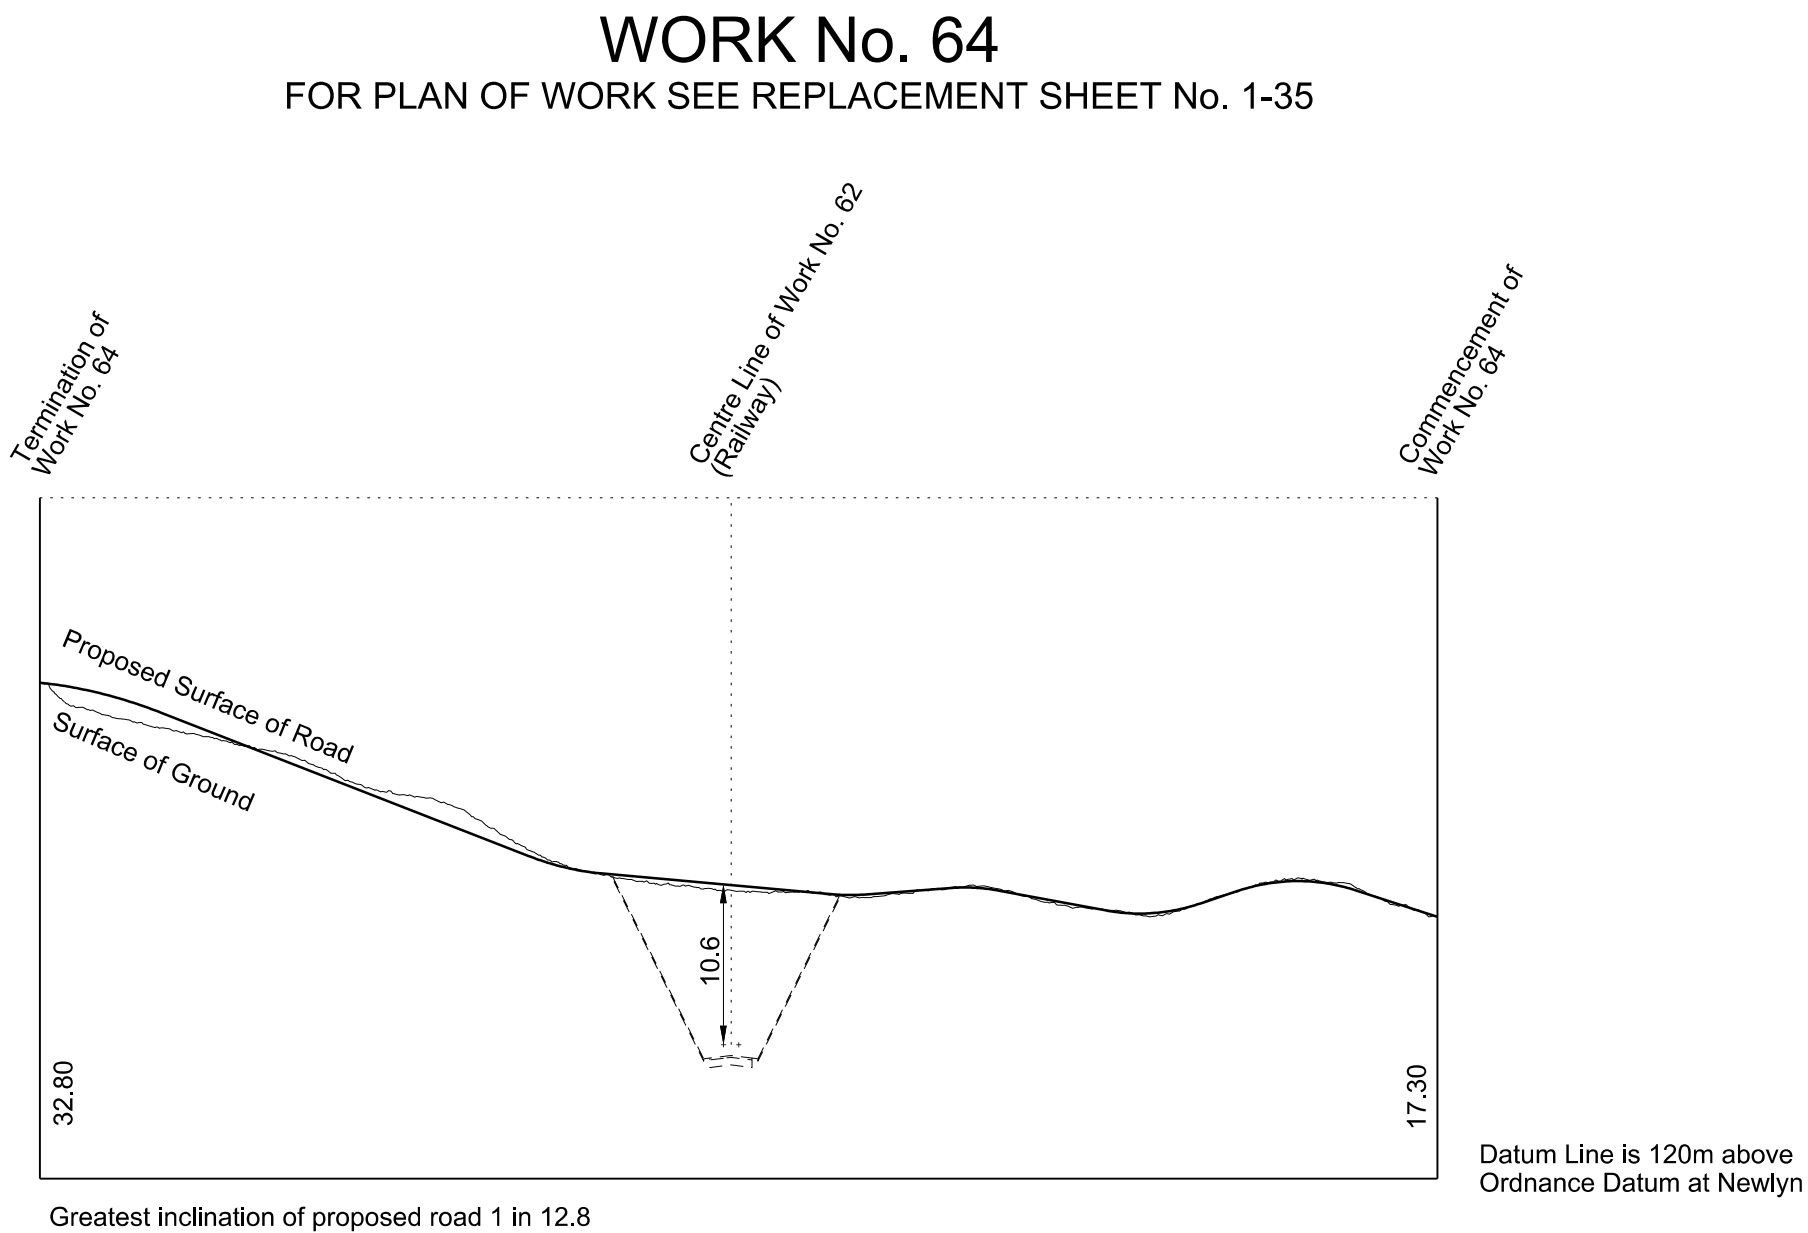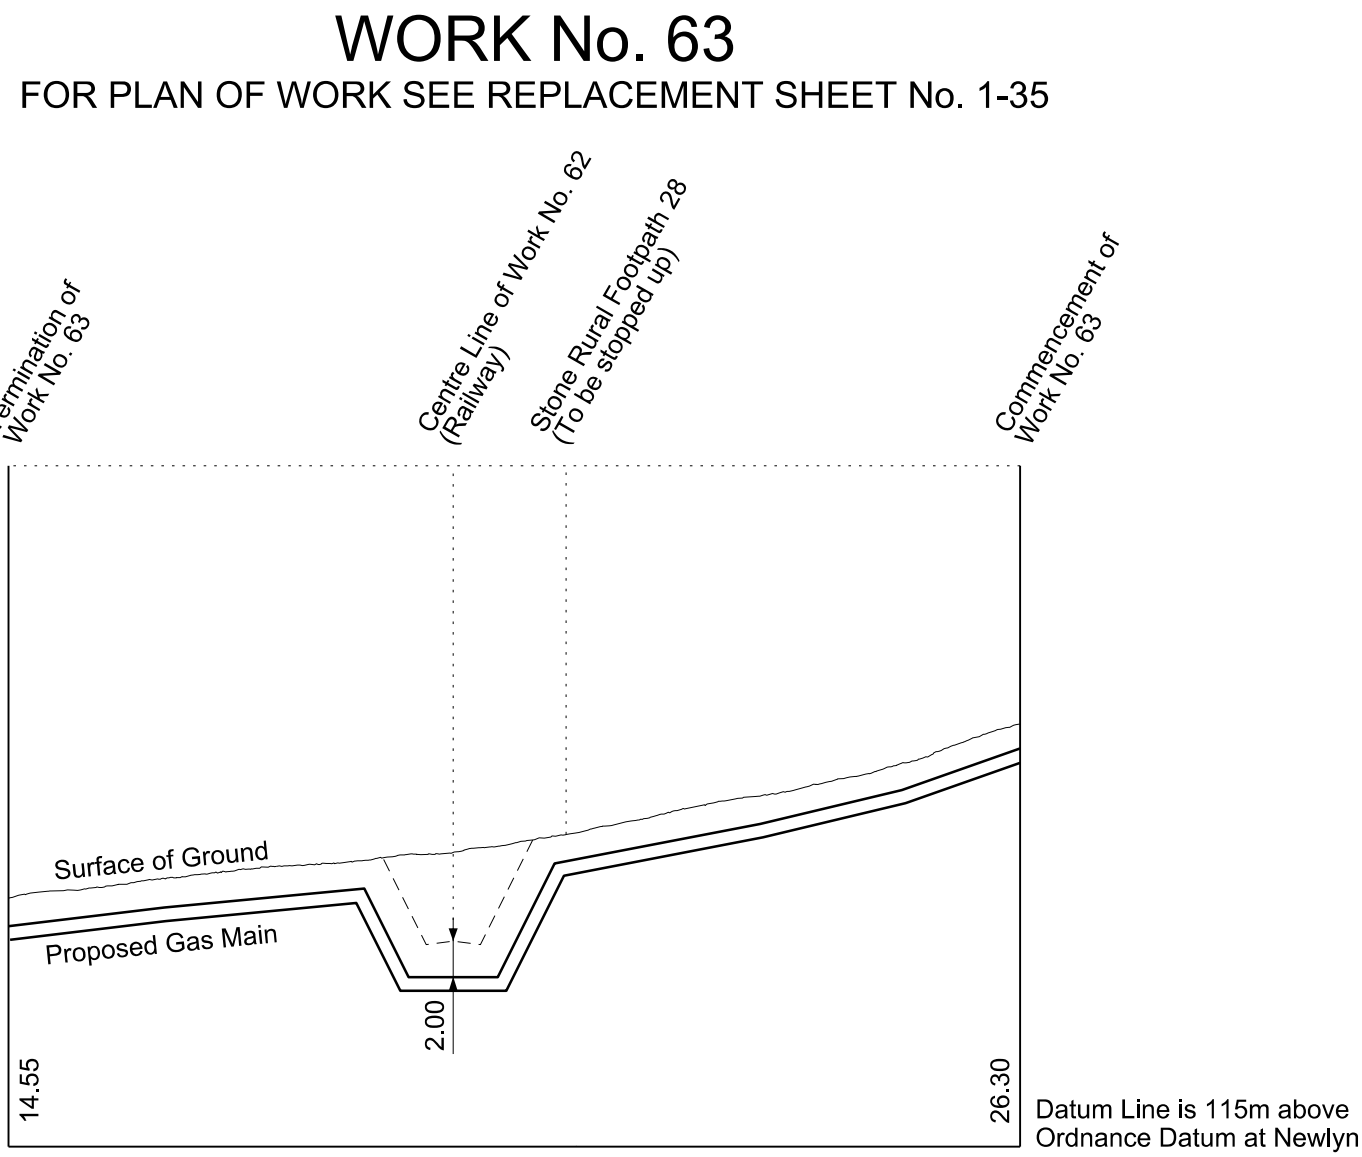


# SECTIONS


REPLACEMENT SHEET No. 2-45  
 IN PARLIAMENT - SESSION 2017-19  
 HIGH SPEED RAIL  
 (WEST MIDLANDS - CREWE)  
 ADDITIONAL PROVISION  
 (FEBRUARY 2019)  
 Works Nos. 74 and 75A (Access Roads)  
 Works Nos. 75 and 78 (Roads)  
 Works Nos. 76A and 77A (Gas Mains)

AMENDMENTS TO THIS SHEET  
 ARE AS FOLLOWS:-  
 Works Nos. 76 and 77 Removed  
 Works Nos. 76A and 77A Added


**WORK No. 74**  
 FOR PLAN OF WORK SEE REPLACEMENT SHEET No. 1-43

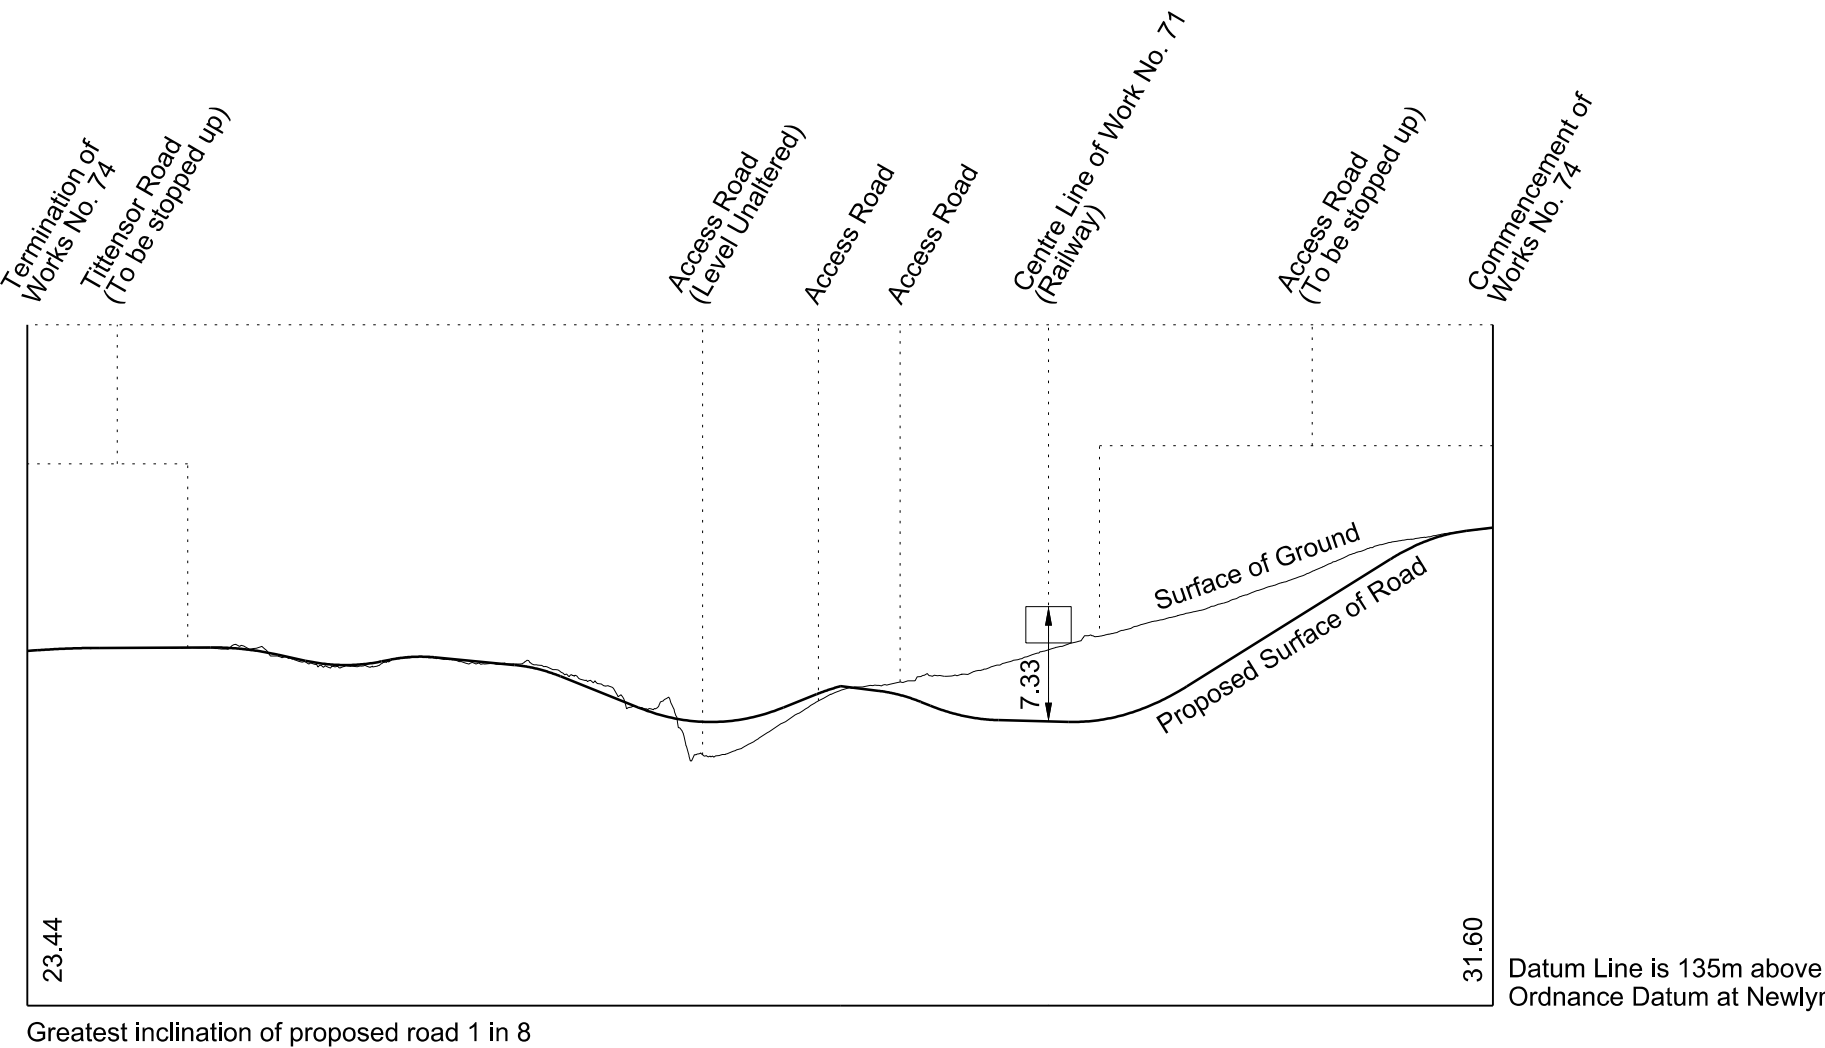


**WORK No. 75**  
 FOR PLAN OF WORK SEE REPLACEMENT SHEET No. 1-43

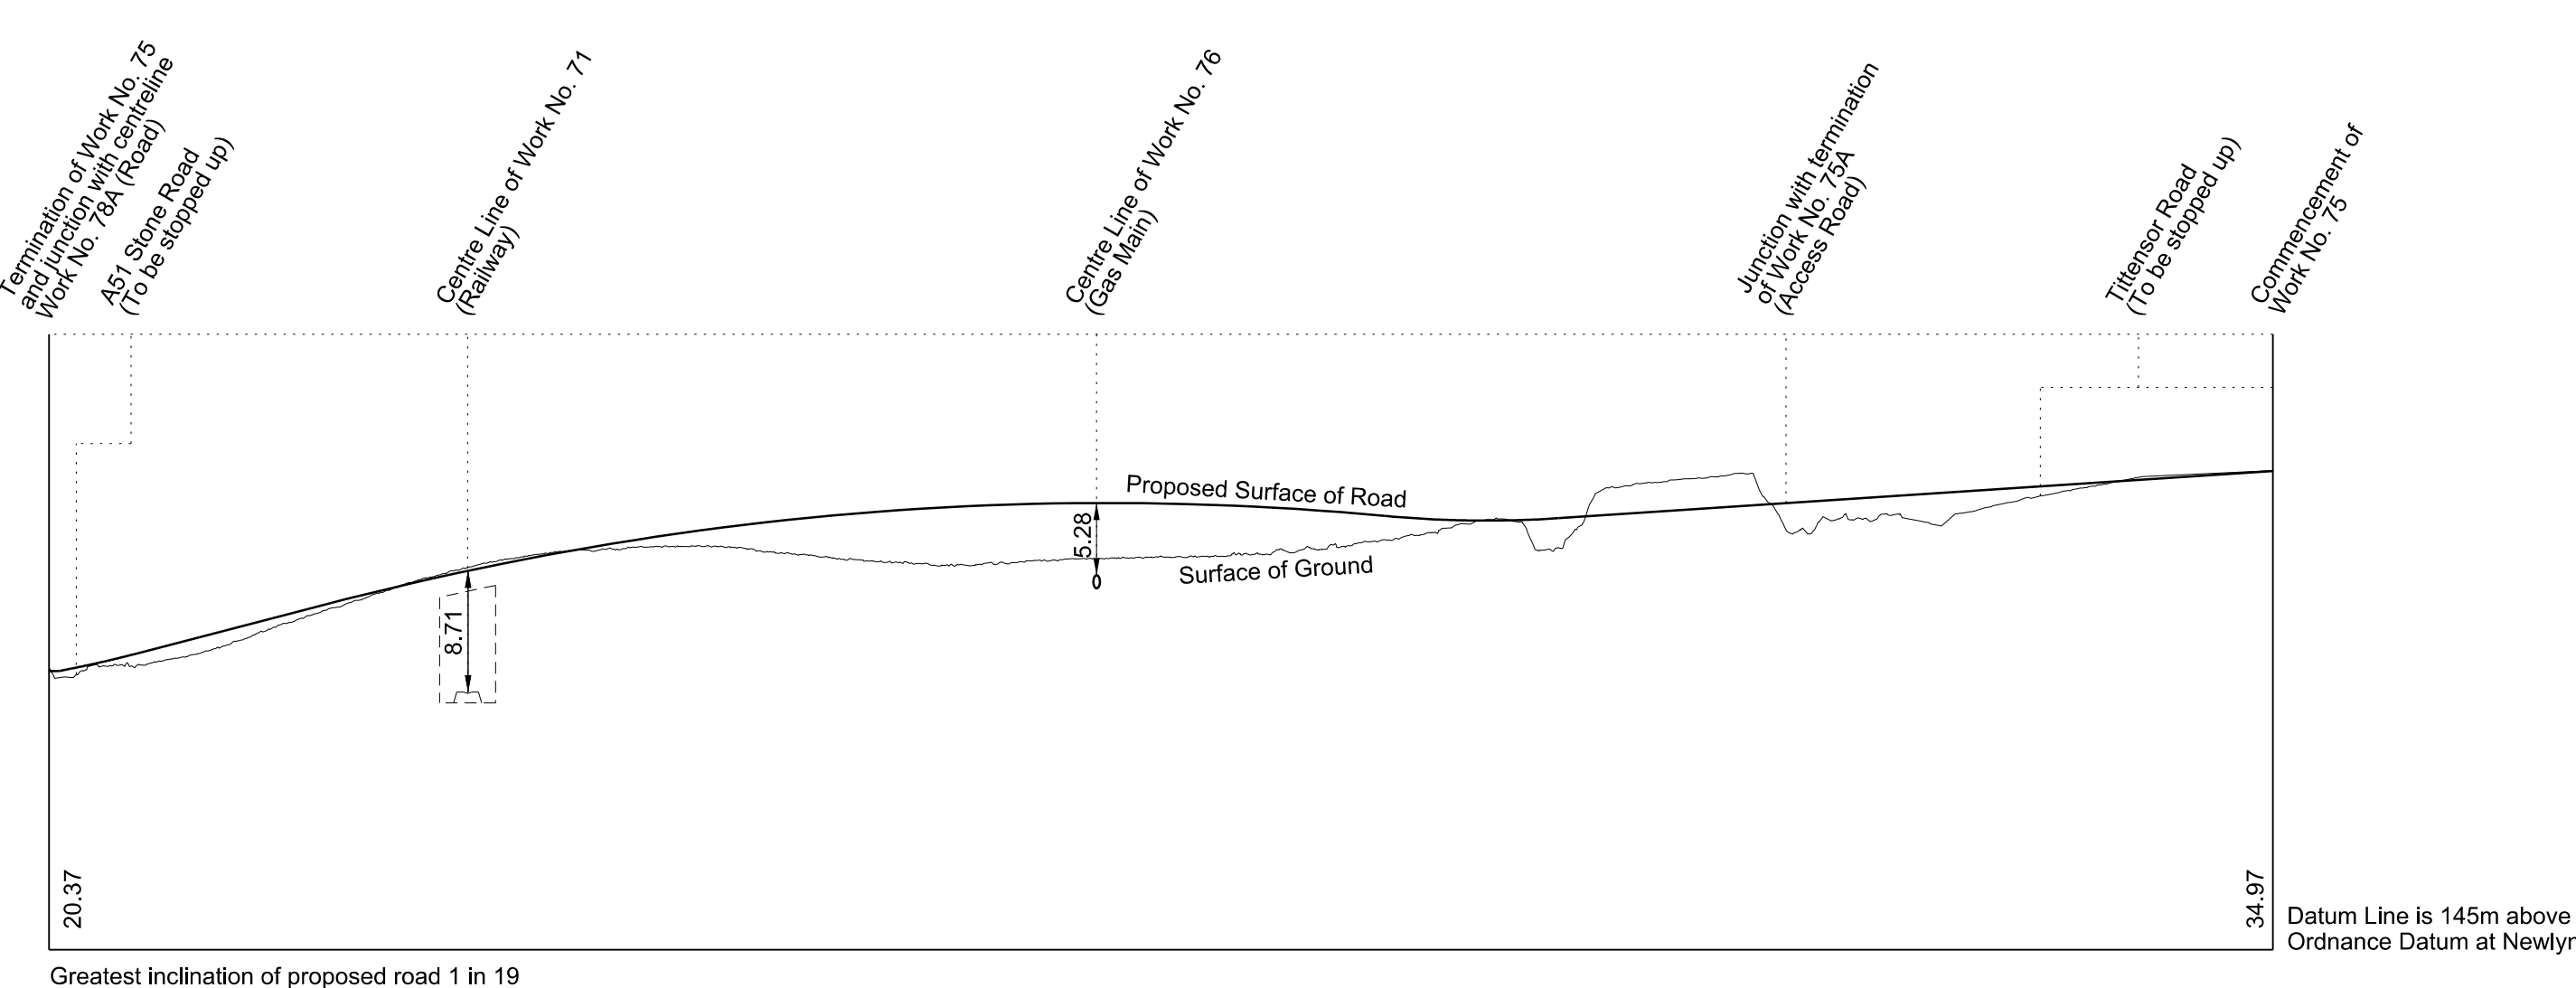


**WORK No. 75A**  
 FOR PLAN OF WORK SEE REPLACEMENT SHEET No. 1-43

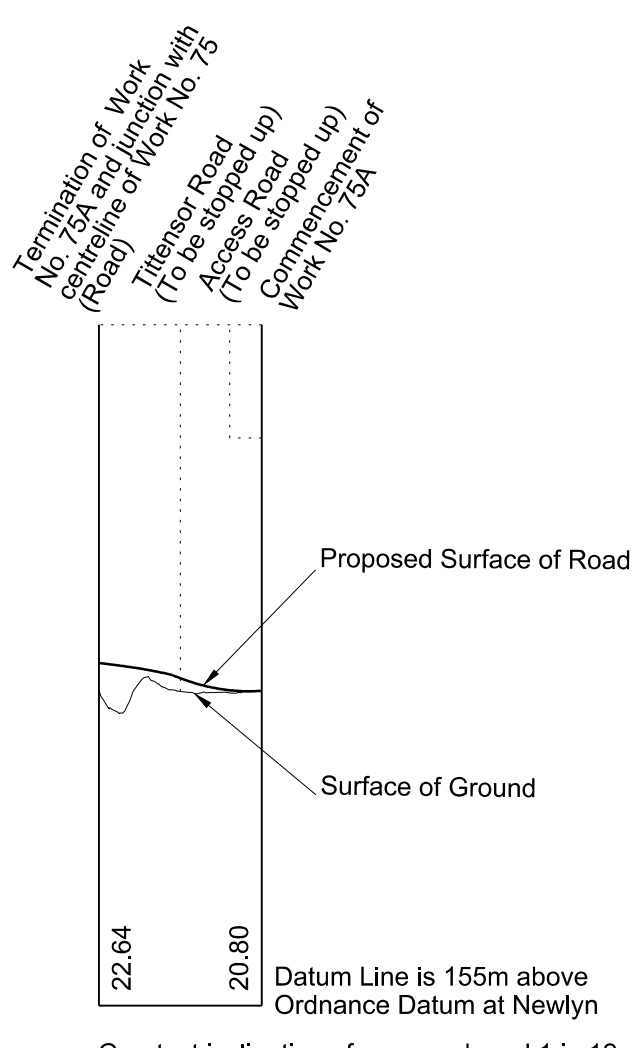


**WORK No. 76A**  
 FOR PLAN OF WORK SEE REPLACEMENT SHEET No. 1-43

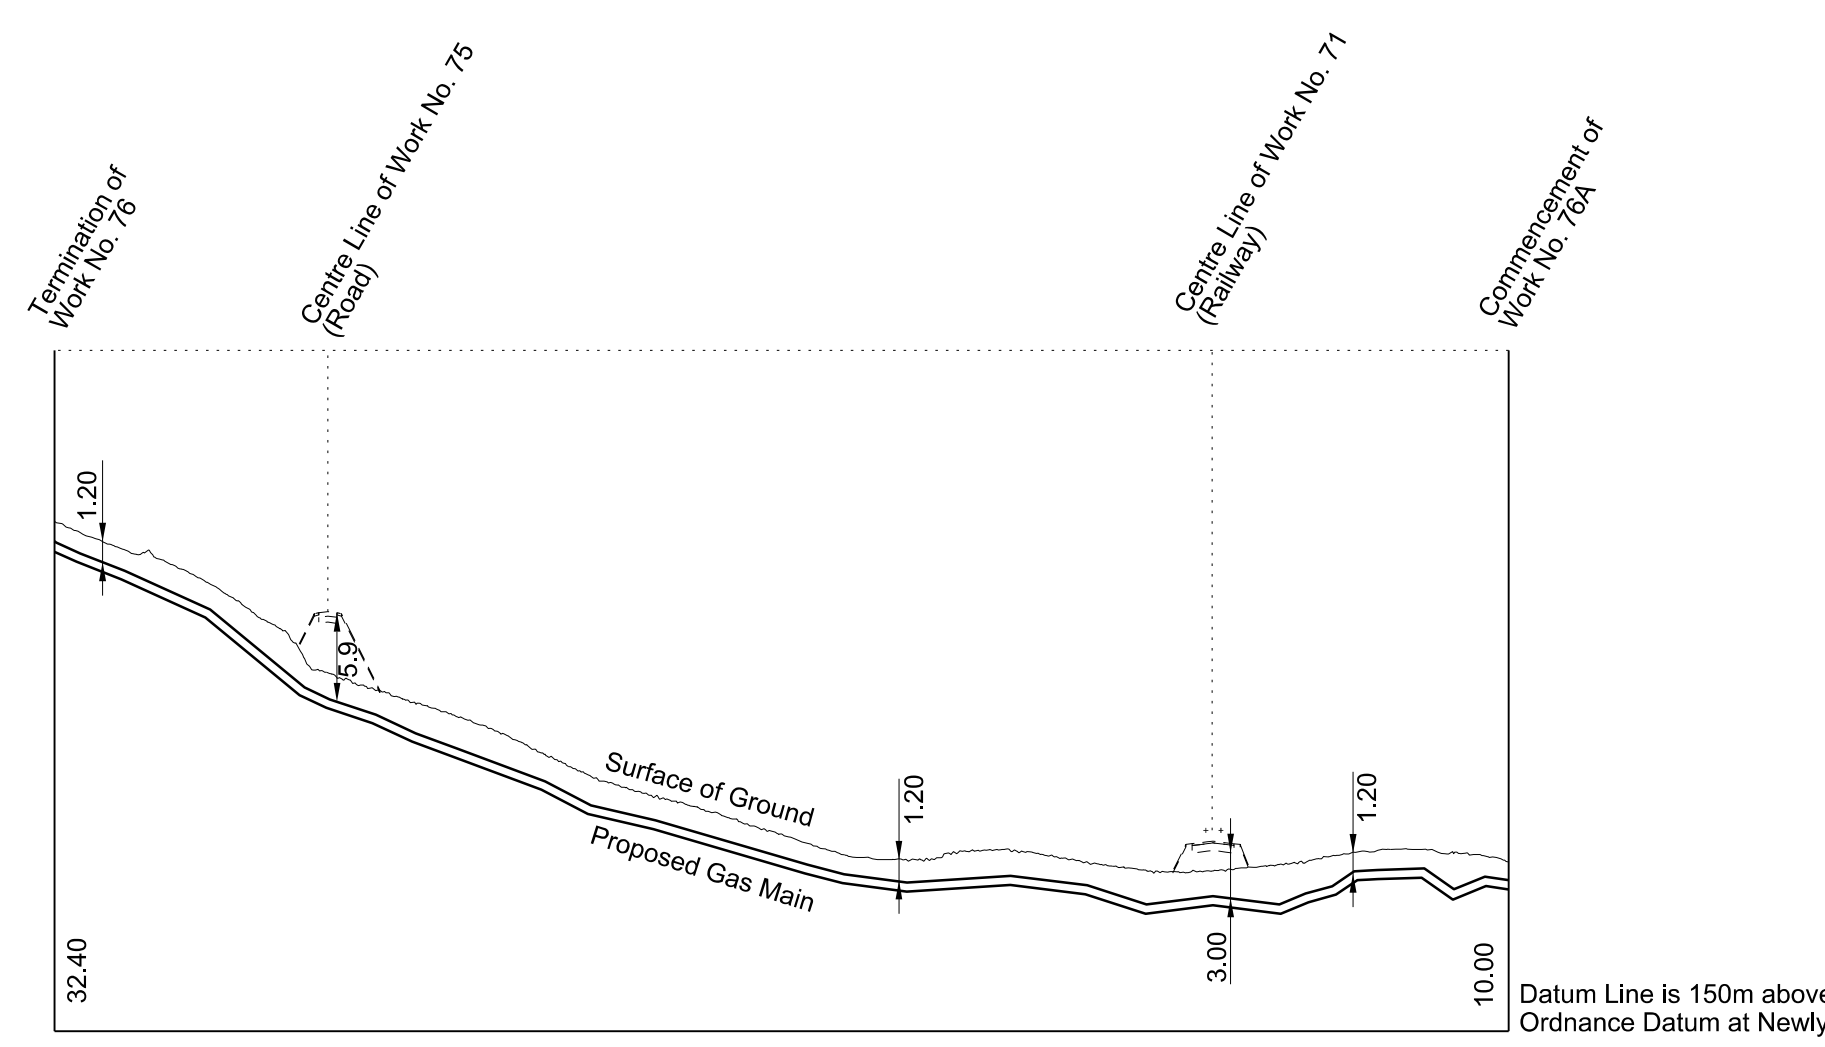

**WORK No. 77A**  
 FOR PLAN OF WORK SEE REPLACEMENT SHEET No. 1-43

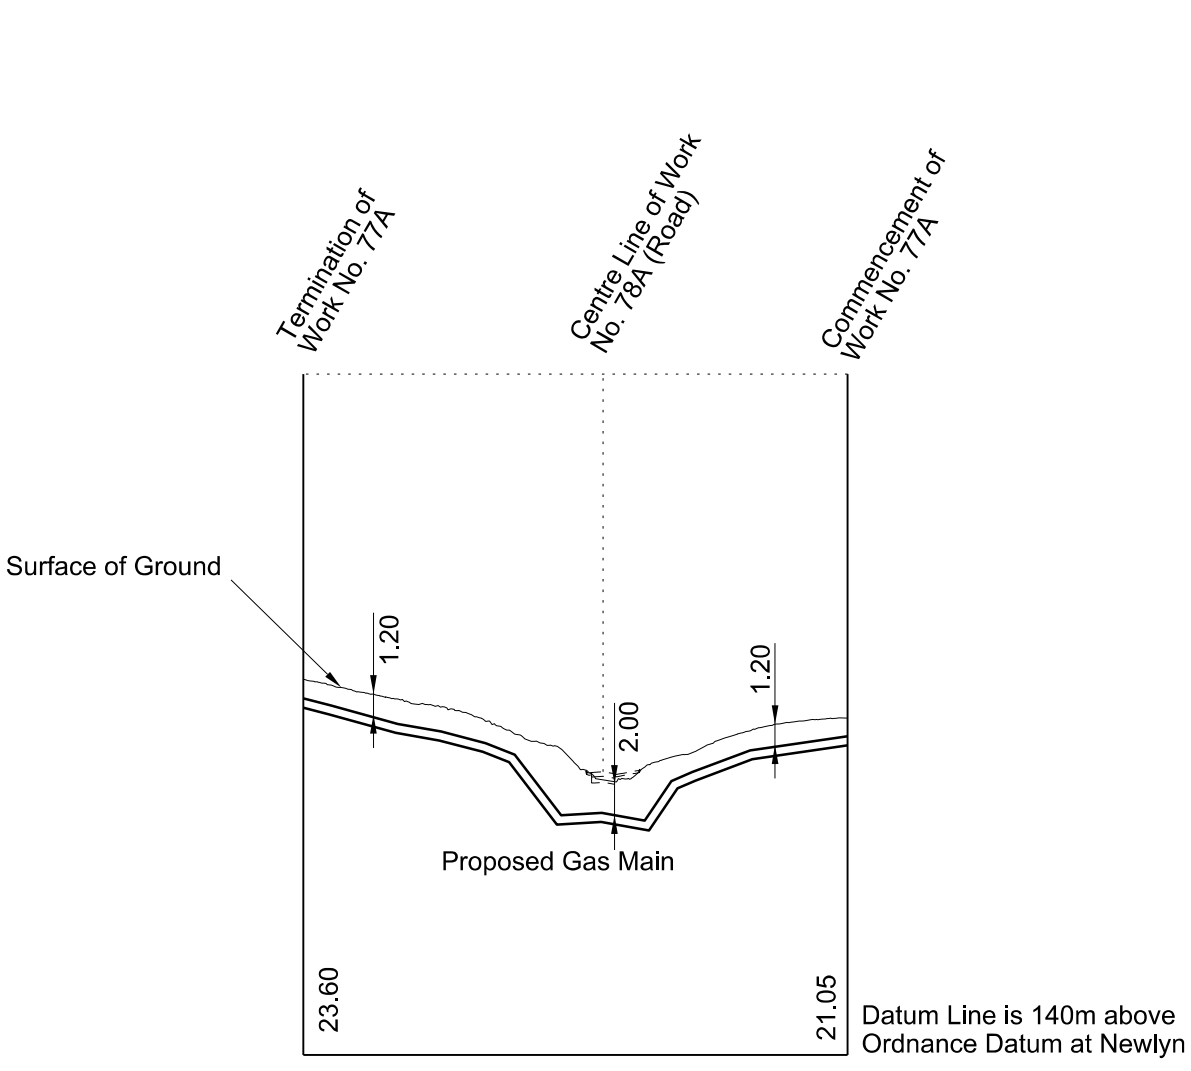

**WORK No. 78**  
 FOR PLAN OF WORK SEE REPLACEMENT SHEET No. 1-44

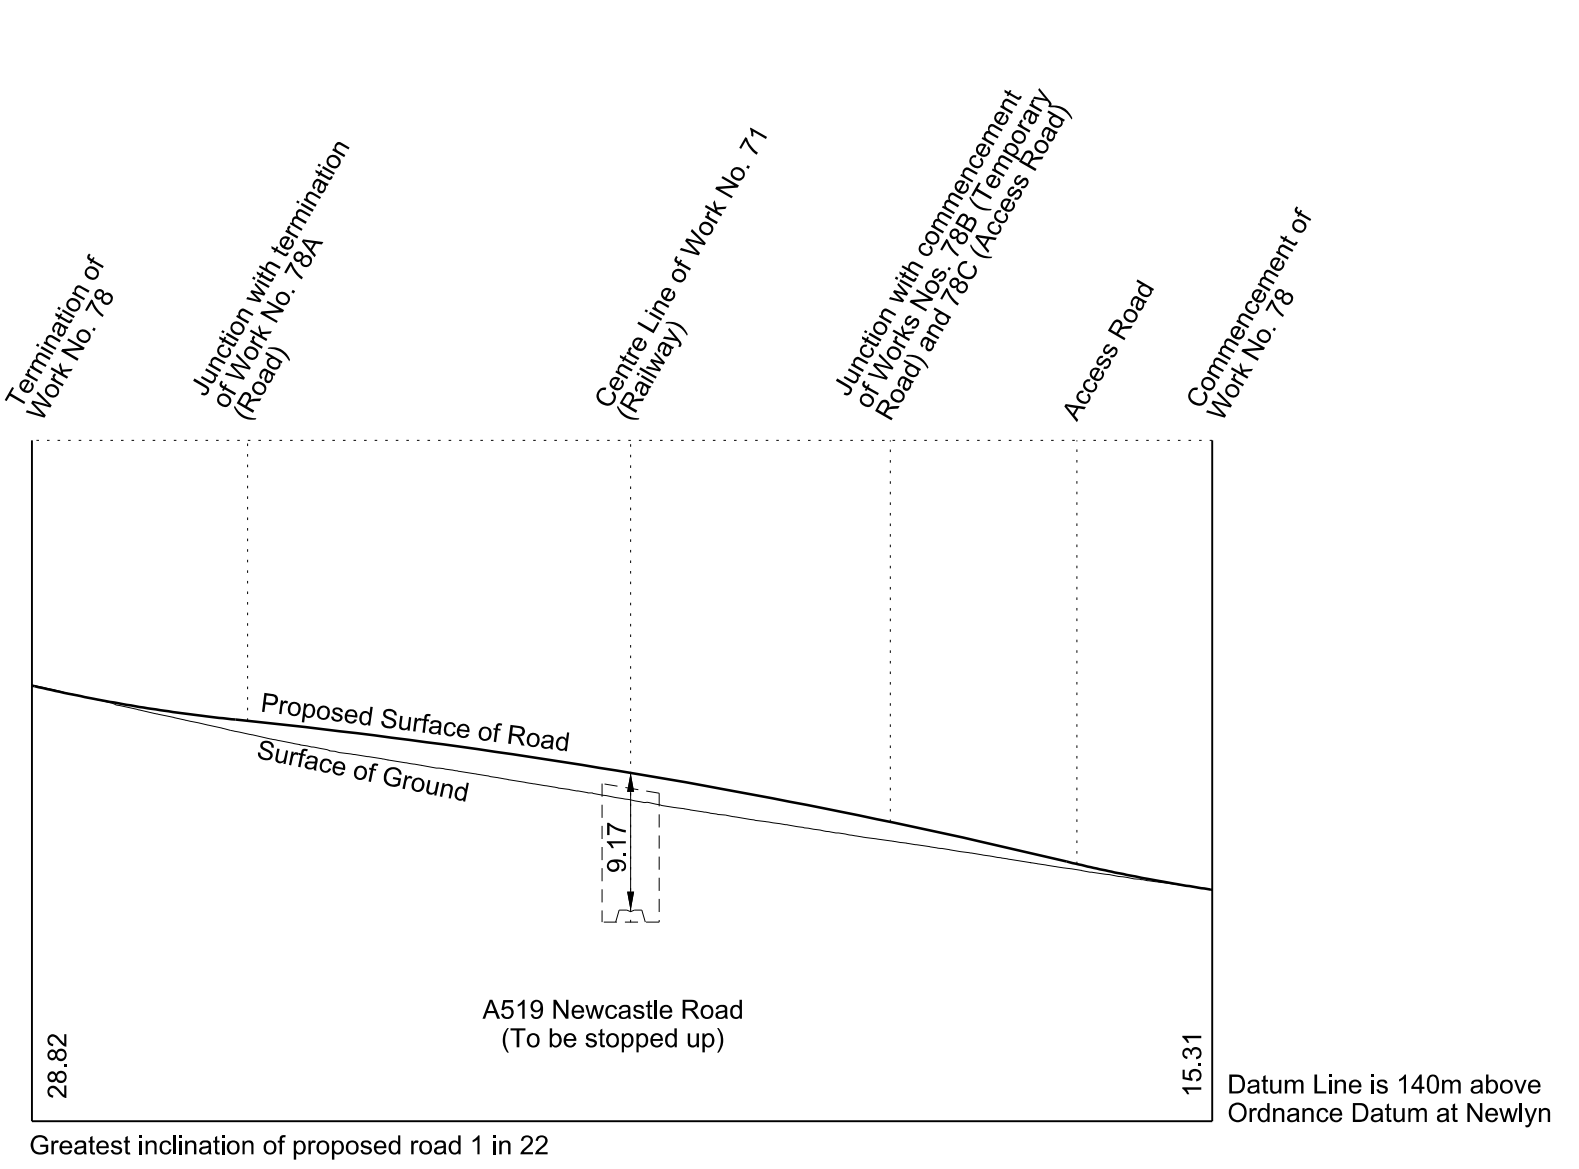

Horizontal scale 1:2500 at A1 size  
 metres 0 100 200 300

Vertical scale 1:500 at A1 size  
 metres 0 10 20 30 40 50

Drawing No. C861-ARP-HY-DSE-000-120045 Rev AP02

# SECTIONS

REPLACEMENT SHEET No. 2-46

IN PARLIAMENT - SESSION 2017-19

HIGH SPEED RAIL  
(WEST MIDLANDS - CREWE)

ADDITIONAL PROVISION  
(FEBRUARY 2019)


Work No. 78A (Road)  
Work No. 78B (Temporary Road)  
Works Nos. 78C and 80 (Access Roads)  
Work No. 79 (Temporary Bridge)

AMENDMENTS TO THIS SHEET  
ARE AS FOLLOWS:

Work No. 78A amended


## WORK No. 78A

FOR PLAN OF WORK SEE REPLACEMENT SHEET No. 1-43 AND REPLACEMENT SHEET No. 1-44

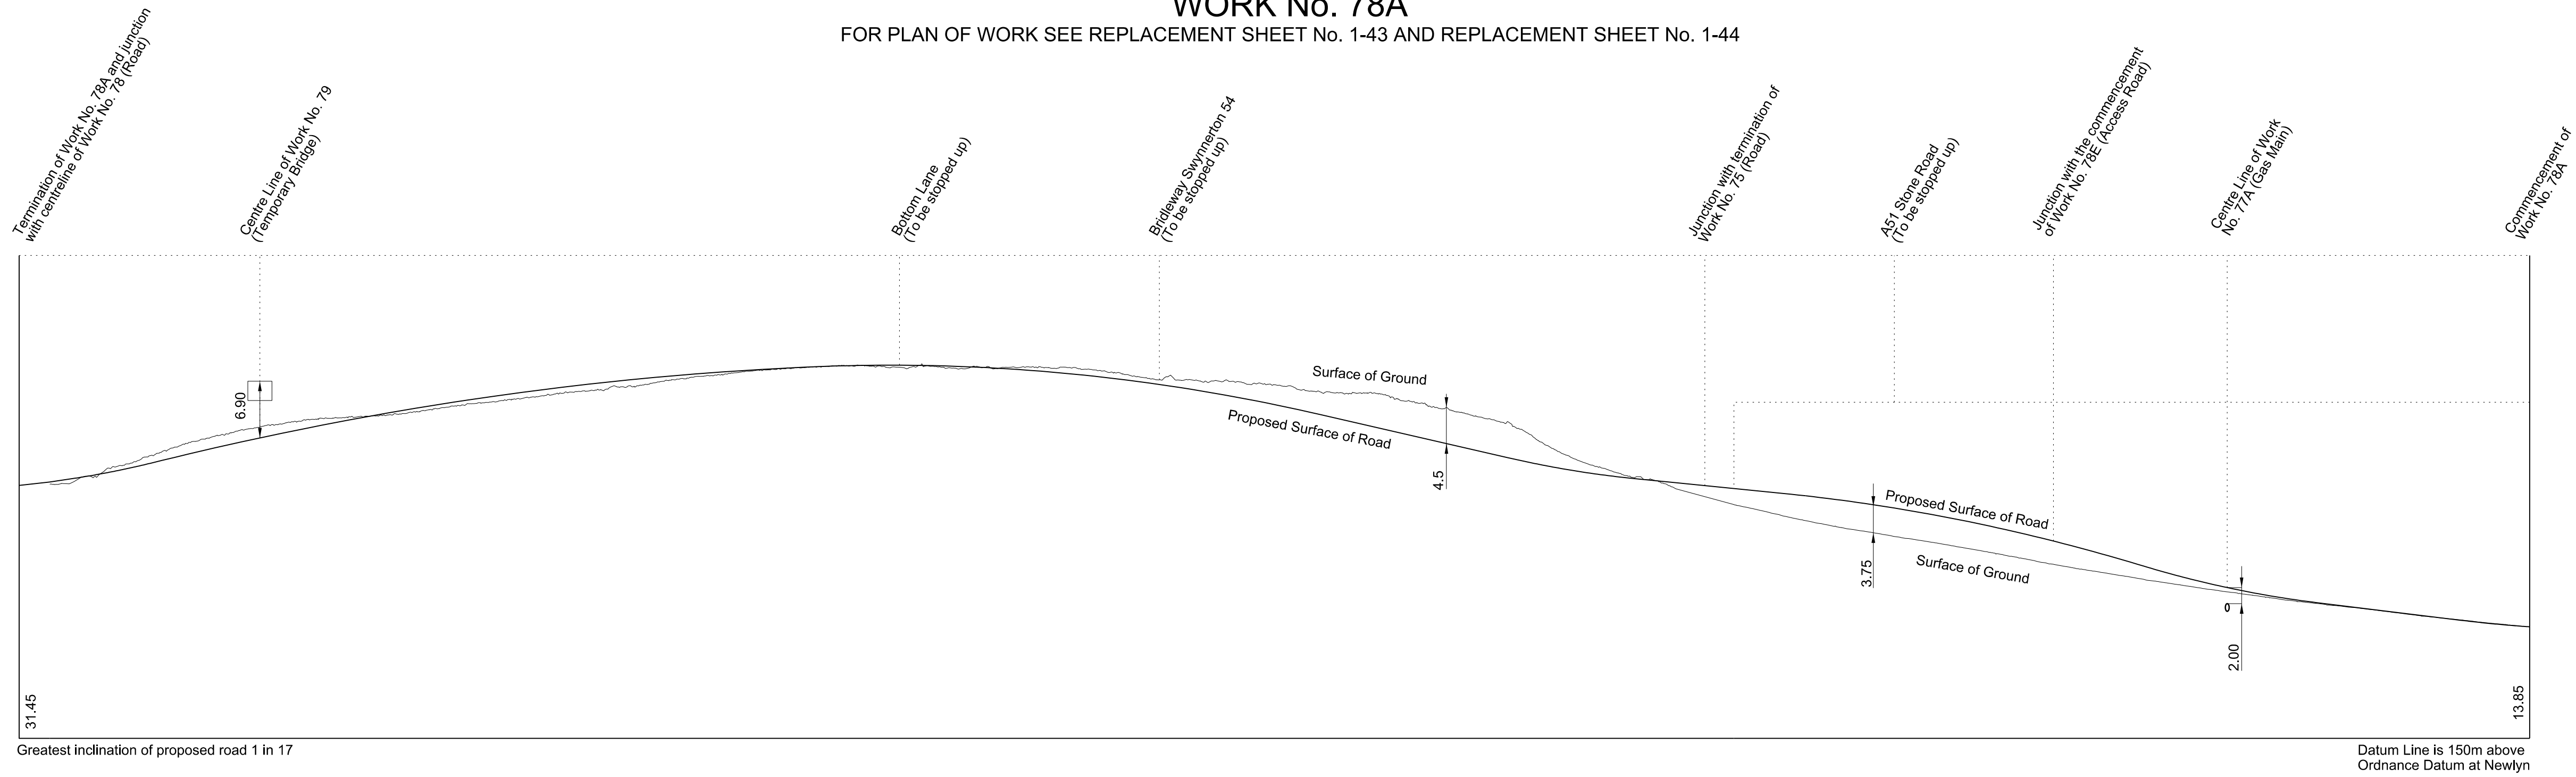


## WORK No. 78B

FOR PLAN OF WORK SEE REPLACEMENT SHEET No. 1-44

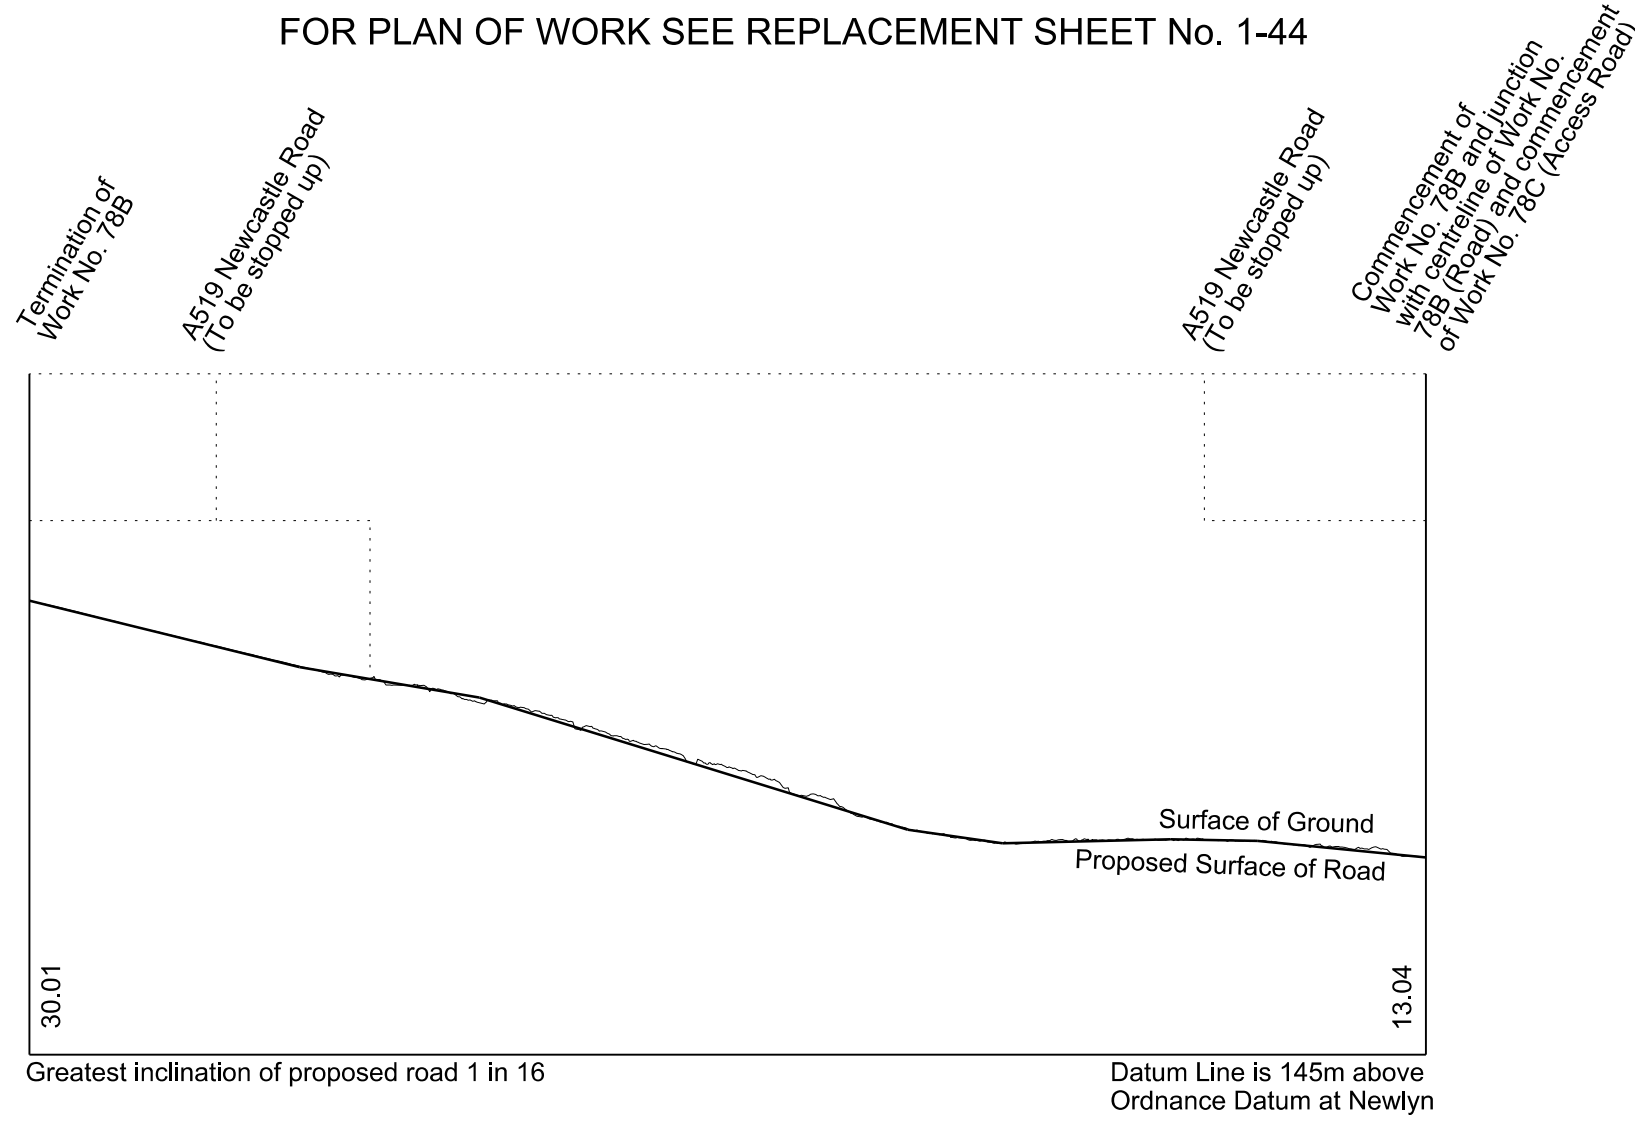


## WORK No. 78C

FOR PLAN OF WORK SEE REPLACEMENT SHEET No. 1-44

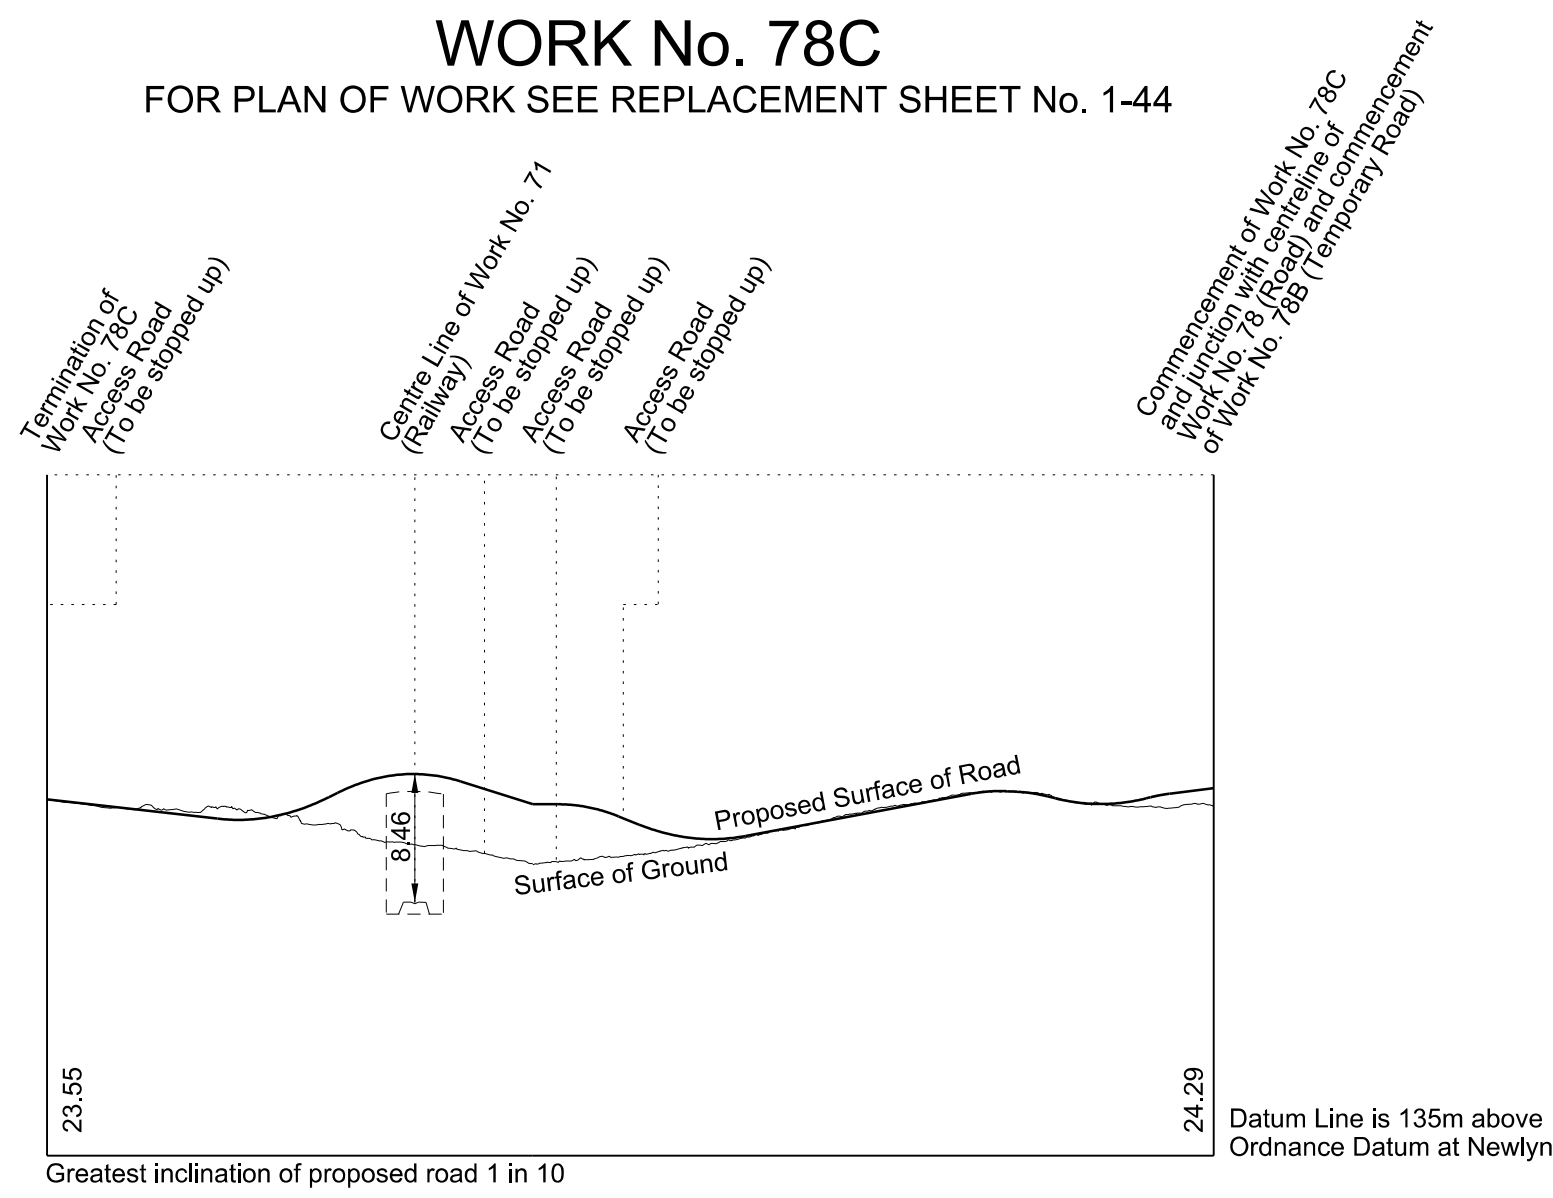




## WORK No. 79

FOR PLAN OF WORK SEE REPLACEMENT SHEET No. 1-44

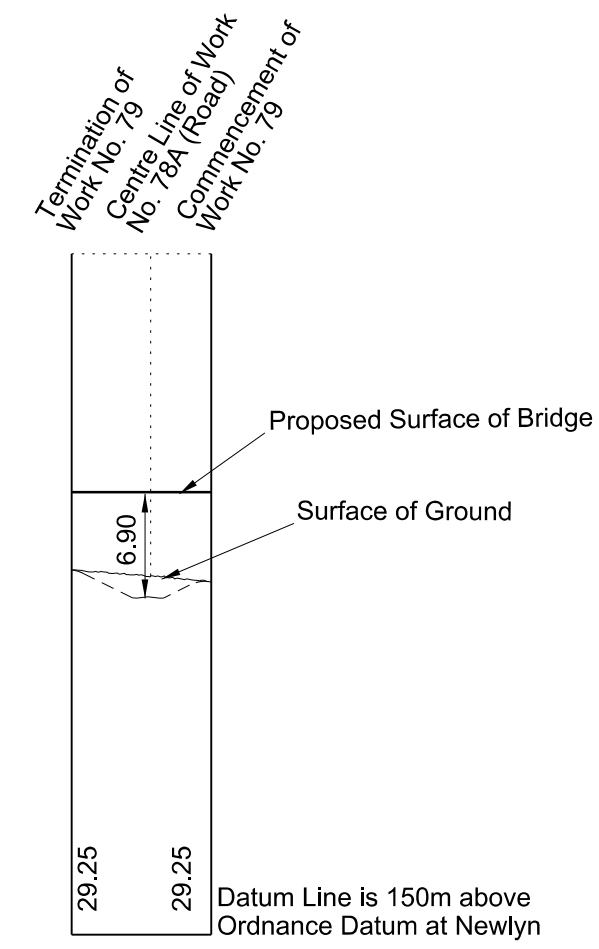

## WORK No. 80

FOR PLAN OF WORK SEE REPLACEMENT SHEET No. 1-44

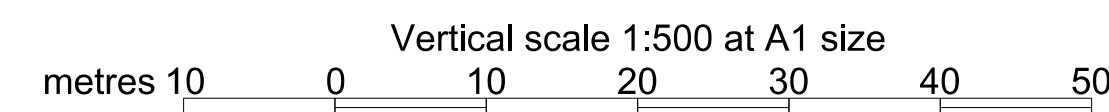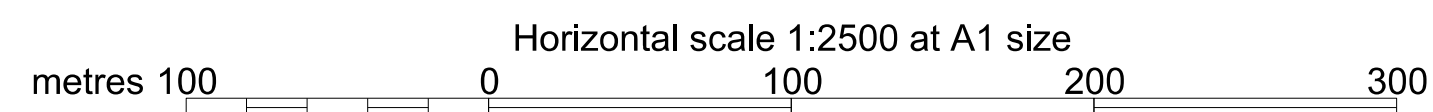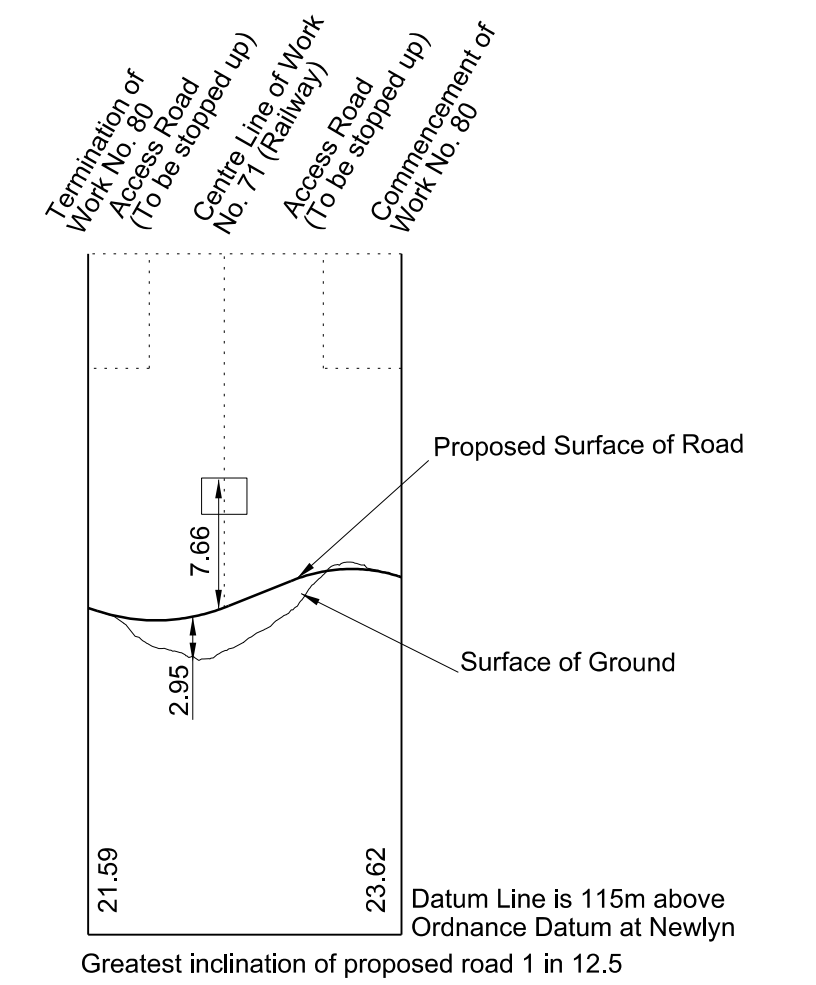





# SECTIONS

ADDITIONAL SHEET No. 2-46A  
 IN PARLIAMENT - SESSION 2017-19  
 HIGH SPEED RAIL  
 (WEST MIDLANDS - CREWE)  
 ADDITIONAL PROVISION  
 (FEBRUARY 2019)  
 Works Nos. 78D and 78E (Access Roads)  
 Works Nos. 78F, 78G, and 78H (Highway Widening)


**WORK No. 78D**  
 FOR PLAN OF WORK SEE ADDITIONAL SHEET No. 1-45A

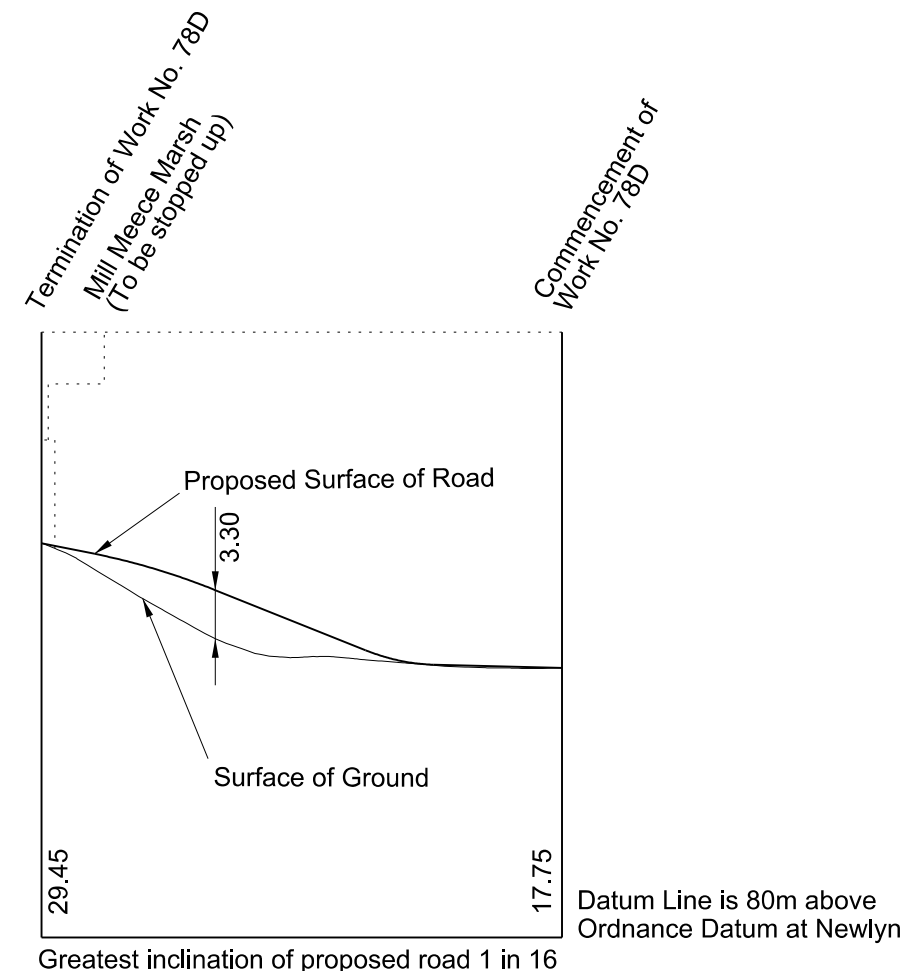


**WORK No. 78E**  
 FOR PLAN OF WORKS SEE REPLACEMENT SHEET No. 1-43

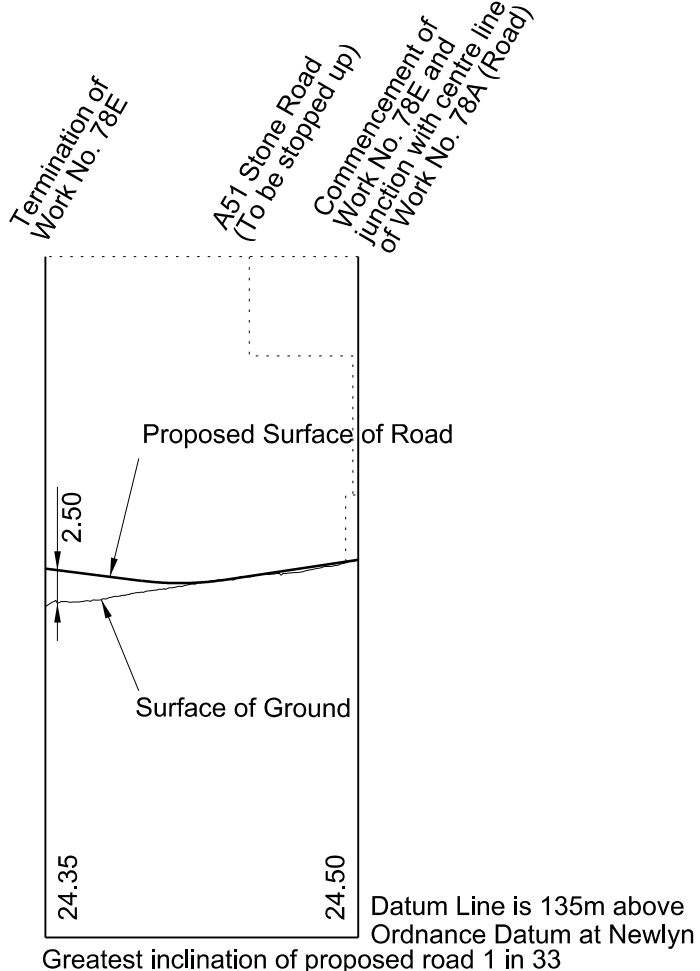


**WORK No. 78F**  
 FOR PLAN OF WORK SEE REPLACEMENT SHEET No. 1-44  
 SECTION ALONG LINE A-B

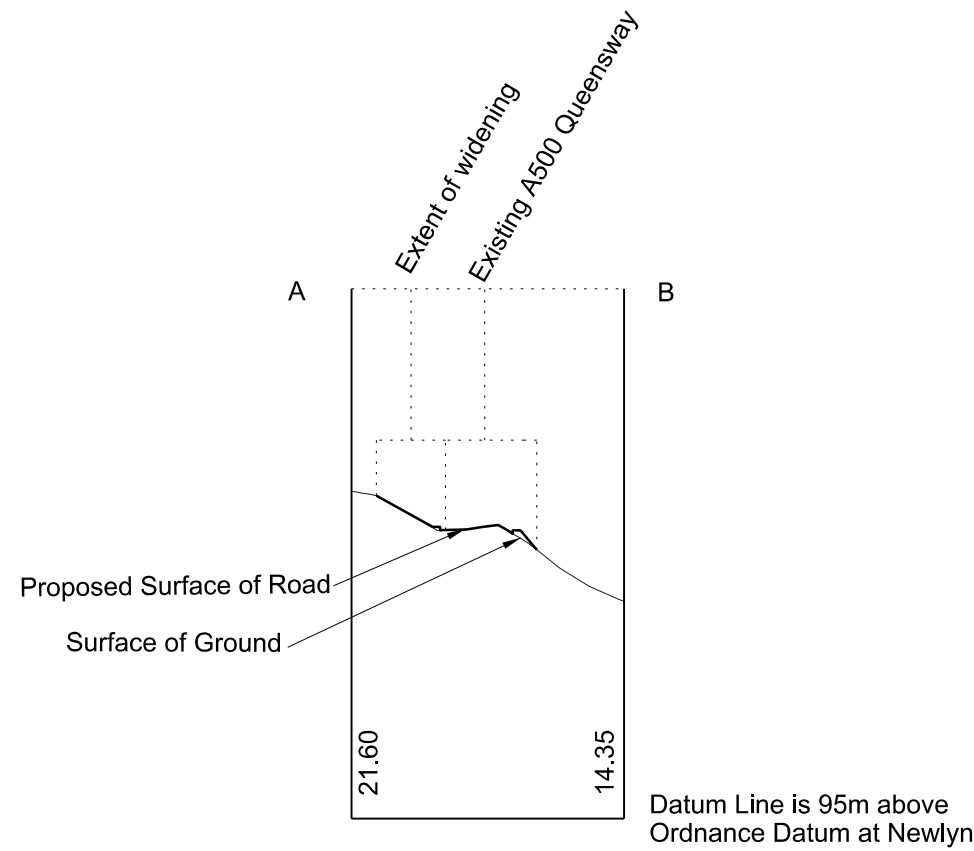

**WORK No. 78G**  
 FOR PLAN OF WORKS SEE REPLACEMENT SHEET No. 1-44  
 SECTION ALONG LINE C-D

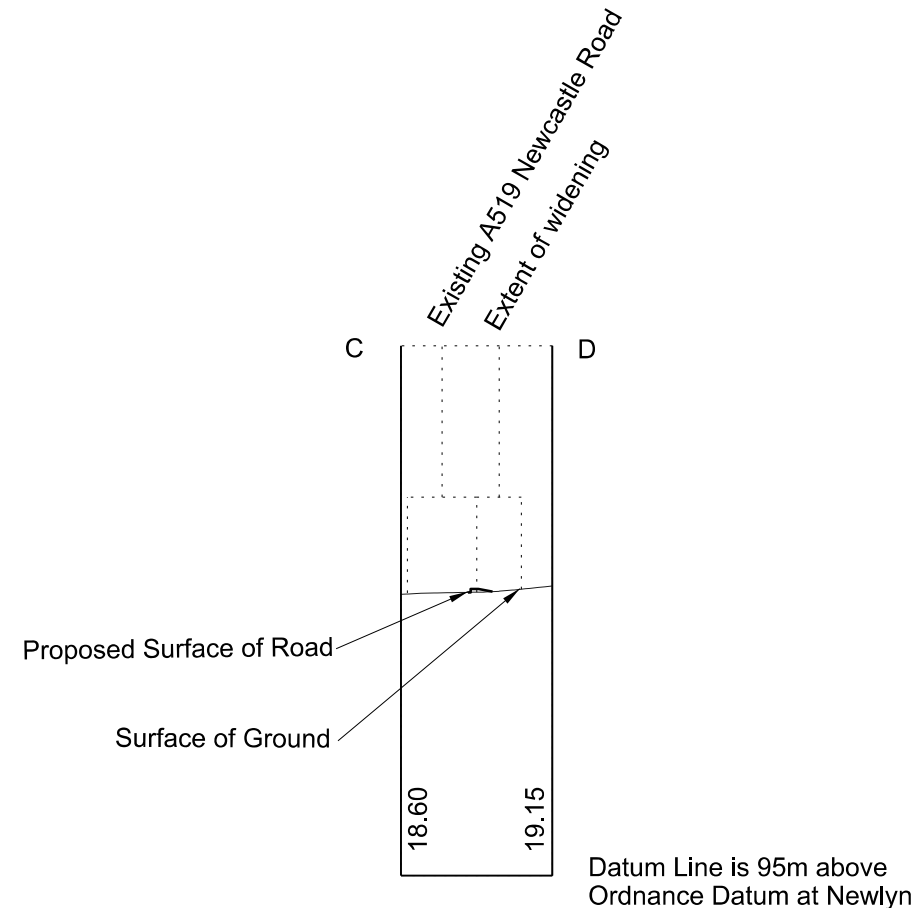

**WORK No. 78H**  
 FOR PLAN OF WORKS SEE REPLACEMENT SHEET No. 1-44  
 SECTION ALONG LINE E-F

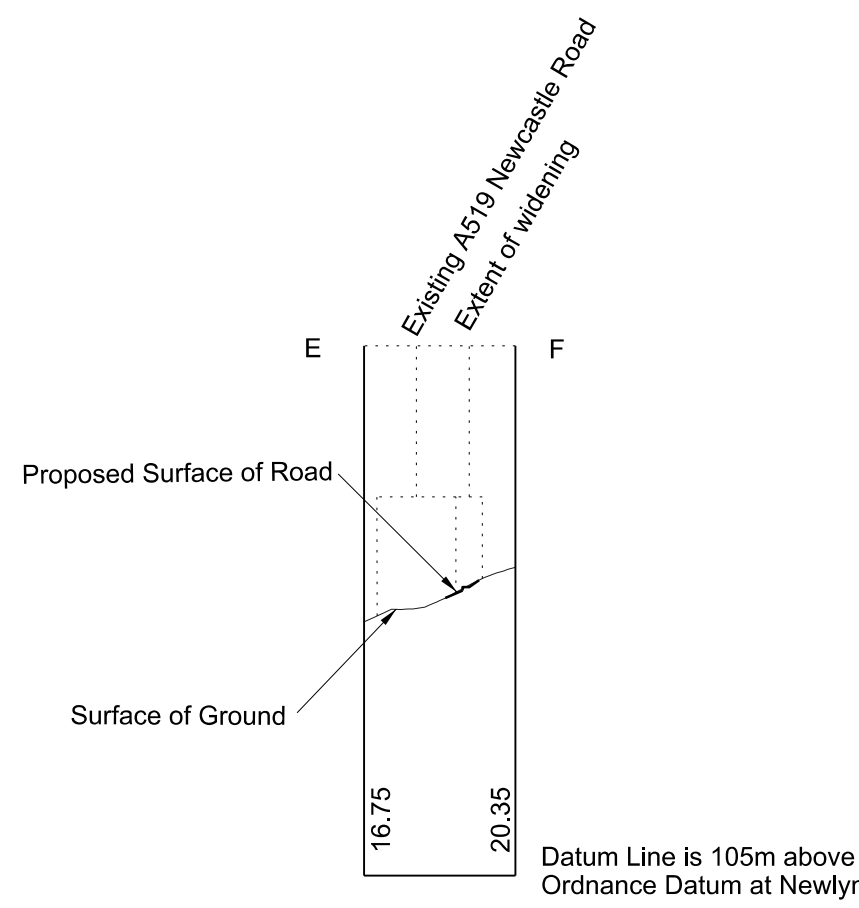





Horizontal scale 1:2500 at A1 size  
 metres 100 0 100 200 300

Vertical scale 1:500 at A1 size  
 metres 10 0 10 20 30 40 50

Drawing No. C861-ARP-HY-DSE-000-121046 Rev AP02


# SECTIONS

FOR PLAN OF WORK SEE REPLACEMENT SHEET No. 1-47 and 1-48

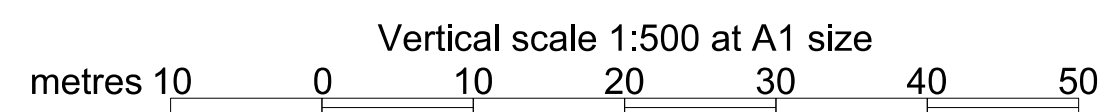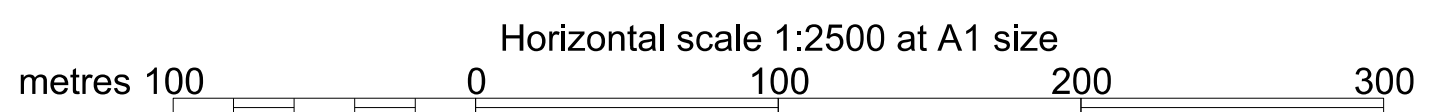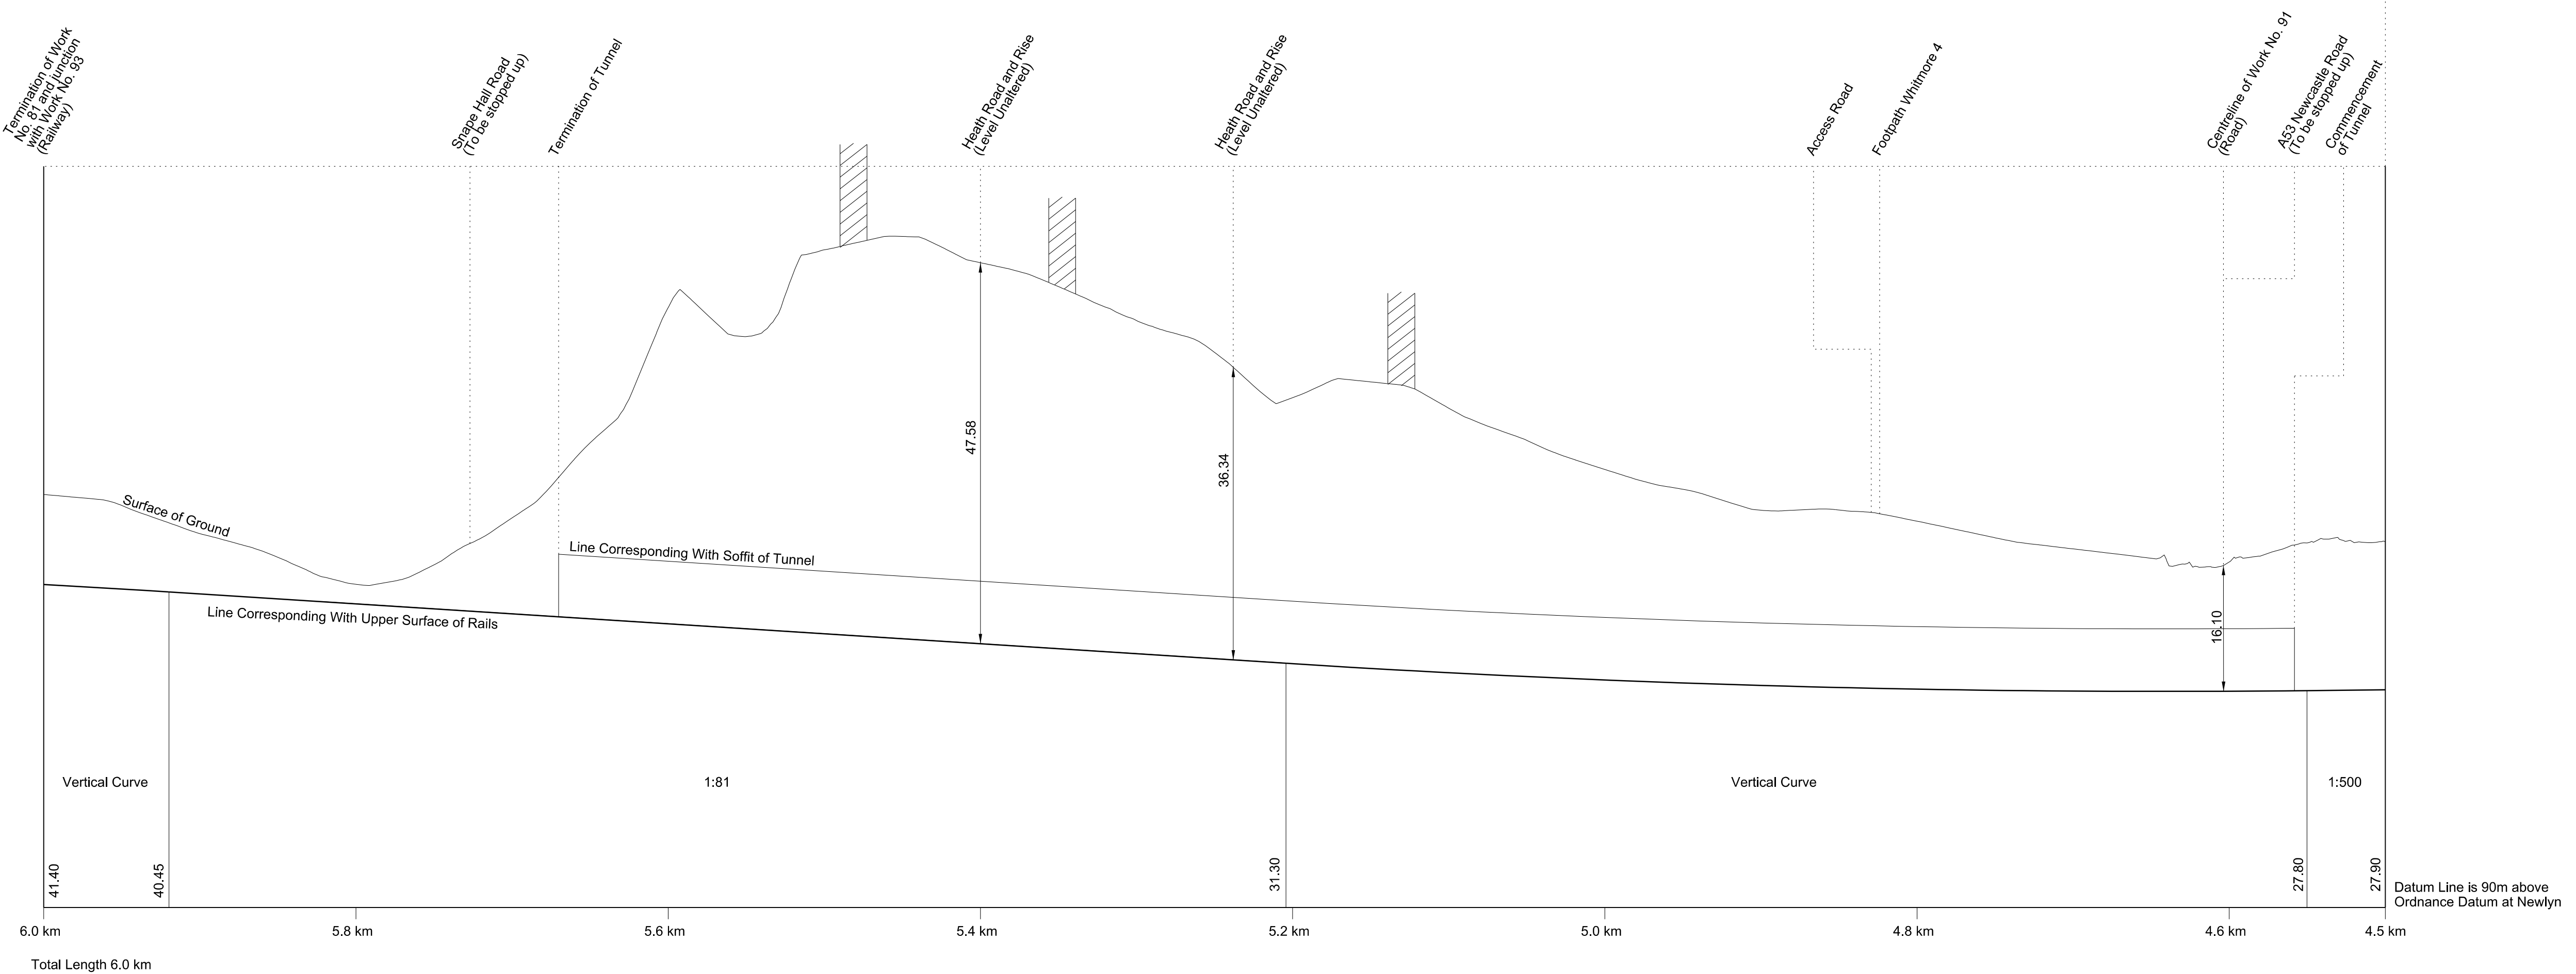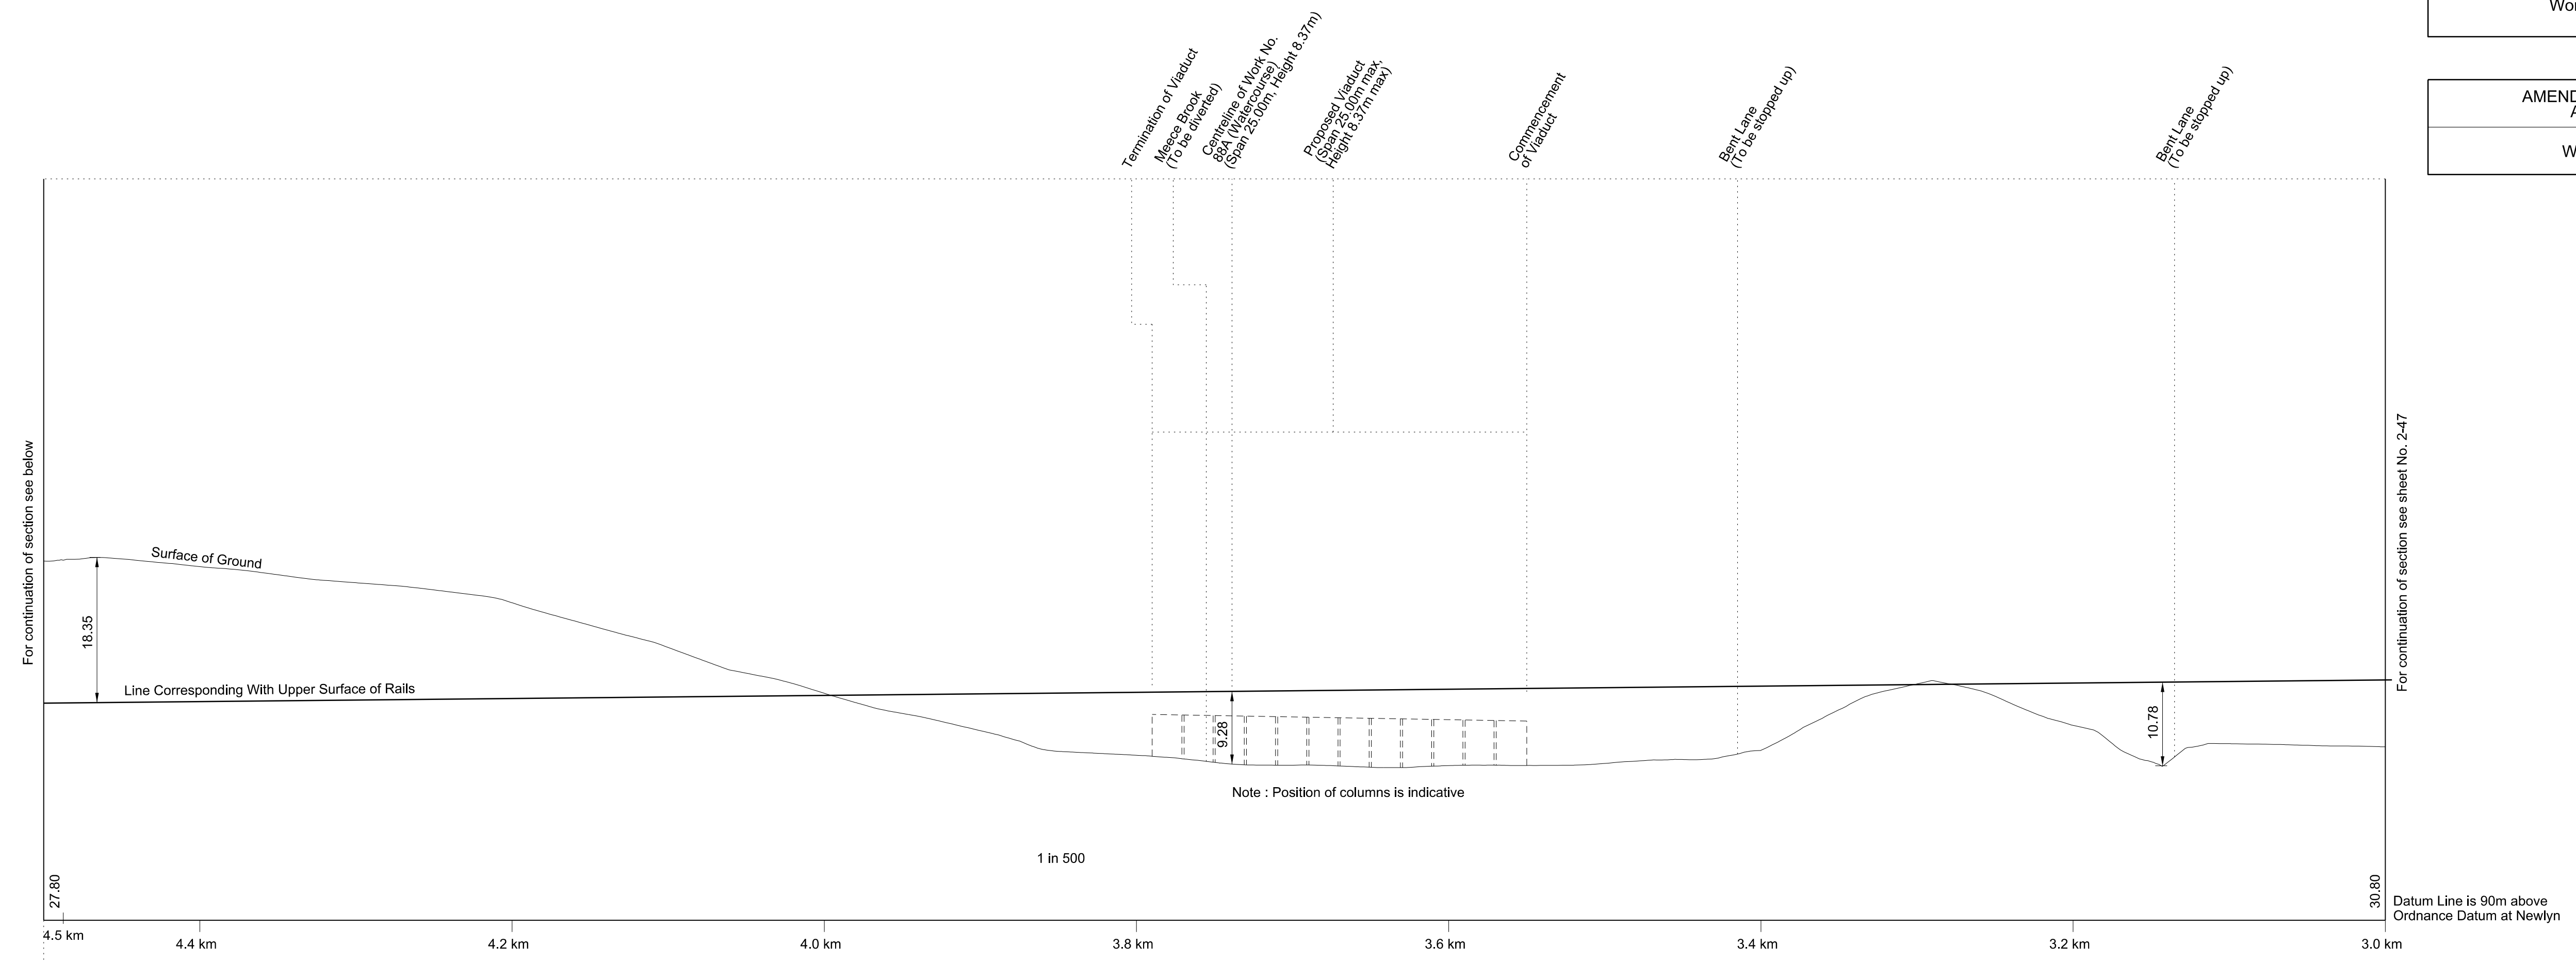


# SECTIONS




**WORK No. 88B**  
 FOR PLAN OF WORK SEE REPLACEMENT SHEET No. 1-46

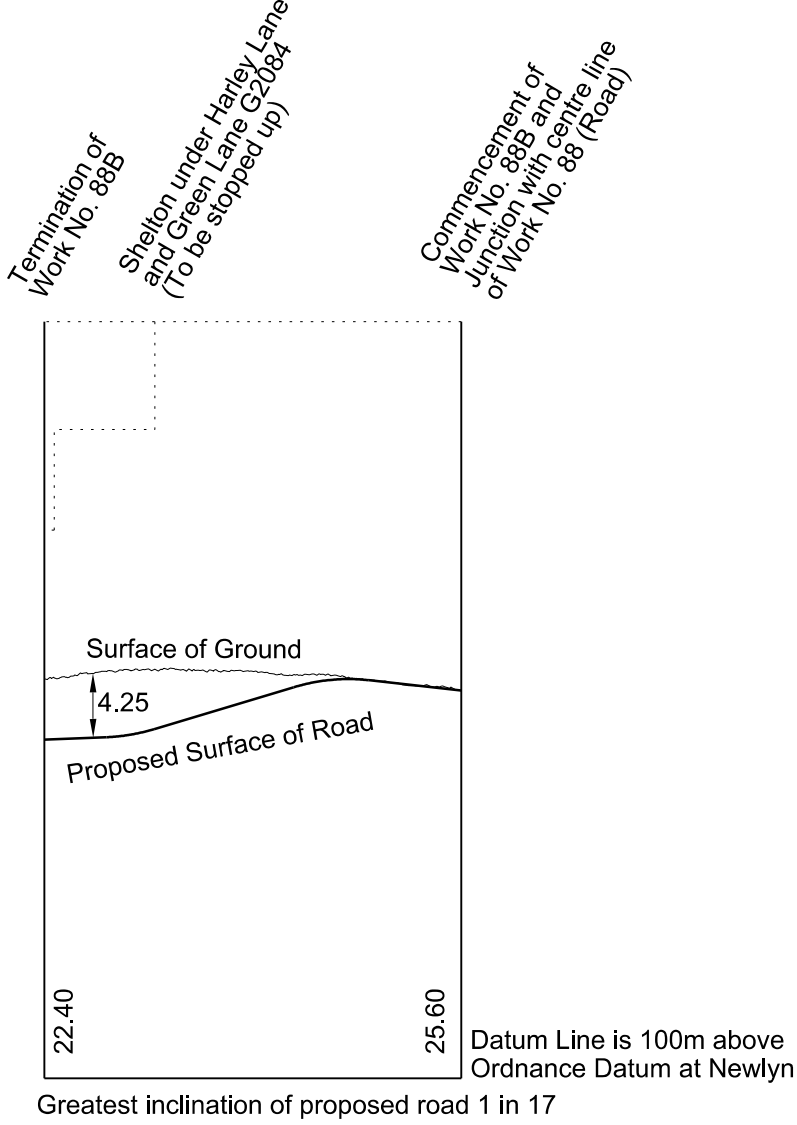

**WORK No. 91C**  
 FOR PLAN OF WORK SEE REPLACEMENT SHEET No. 1-48

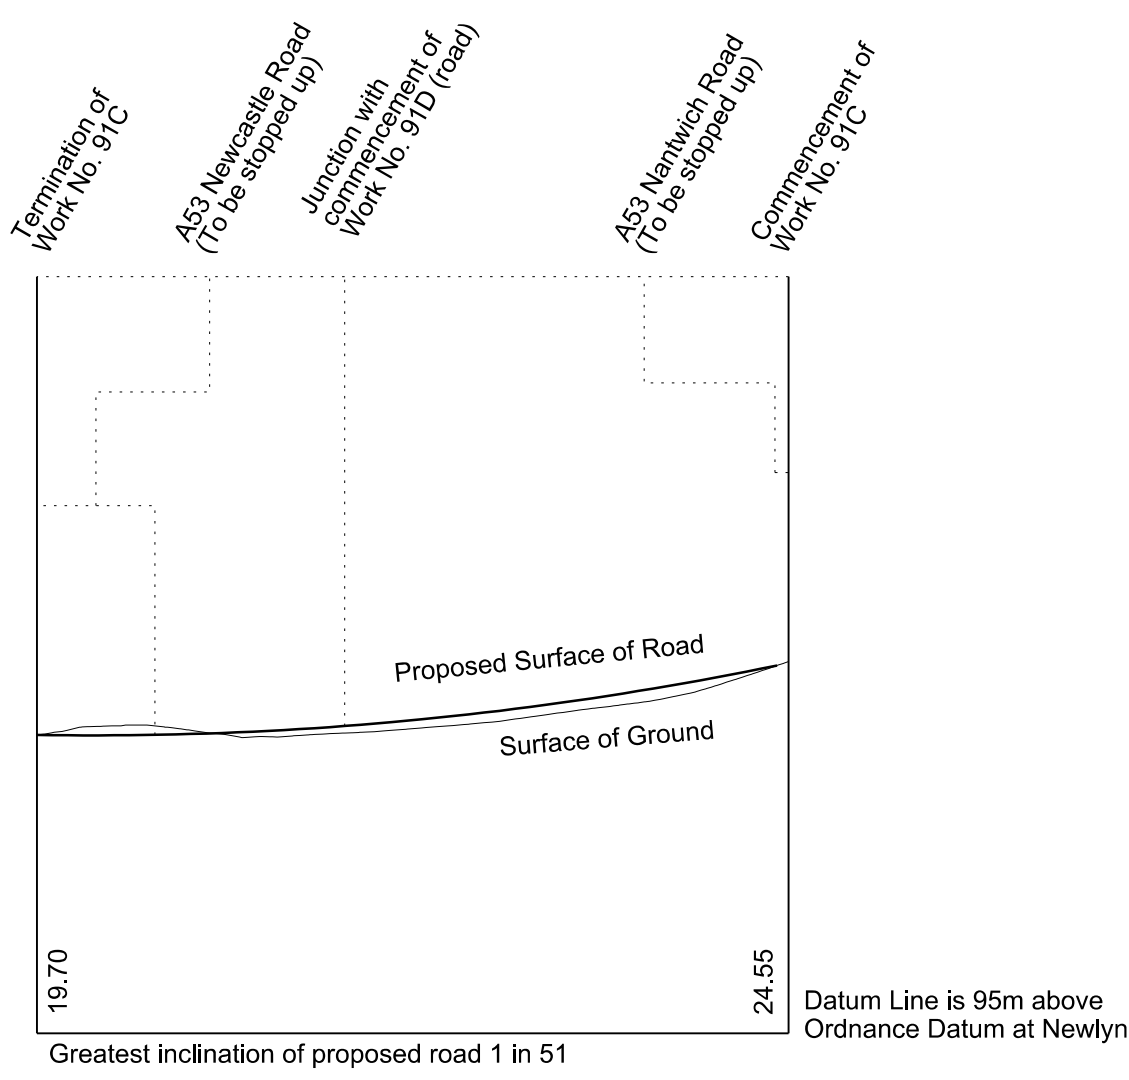

**WORK No. 91D**  
 FOR PLAN OF WORK SEE REPLACEMENT SHEET No. 1-48

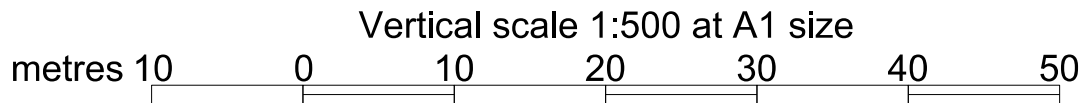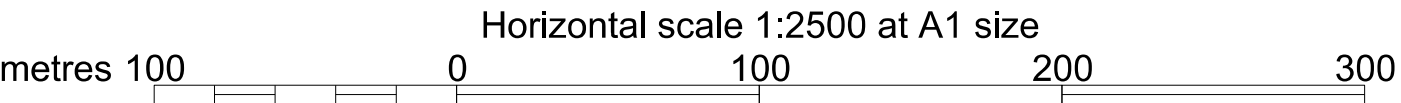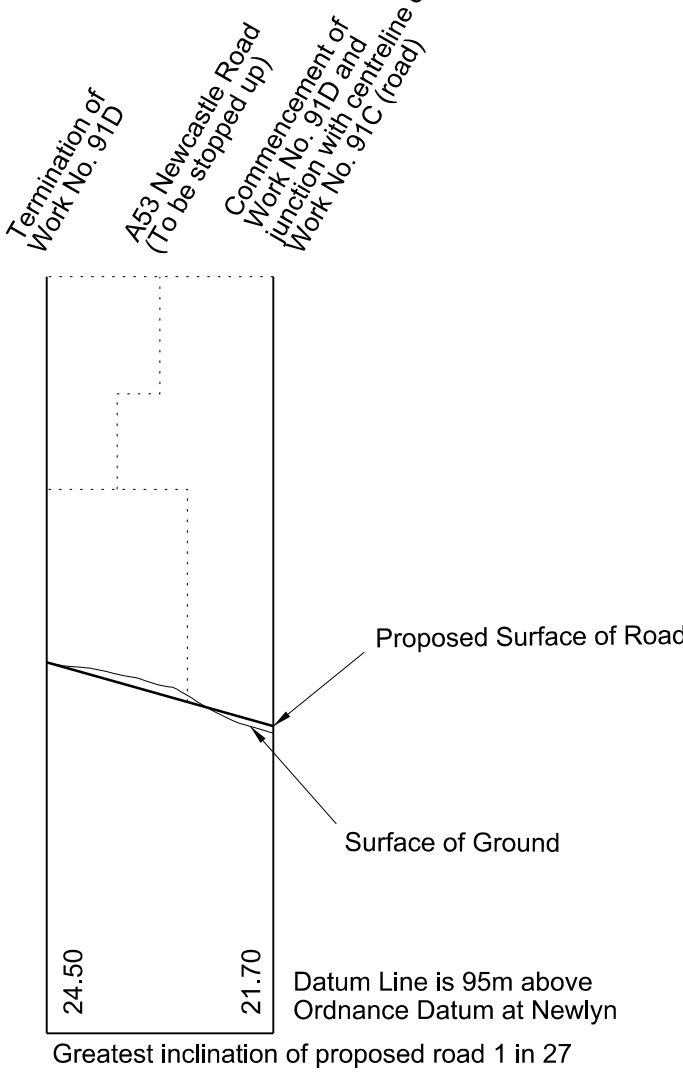



# SECTIONS

REPLACEMENT SHEET No. 2-52  
 IN PARLIAMENT - SESSION 2017-19  
 HIGH SPEED RAIL  
 (WEST MIDLANDS - CREWE)  
 ADDITIONAL PROVISION  
 (FEBRUARY 2019)  
 Work No. 92 and 92A (Roads)  
 Work No. 92C (Access Road)

AMENDMENTS TO THIS SHEET  
 ARE AS FOLLOWS:  
 Work No. 92B removed  
 Work No. 92C added


## WORK No. 92

FOR PLAN OF WORK SEE REPLACEMENT SHEET No. 1-48 AND REPLACEMENT SHEET No. 1-49

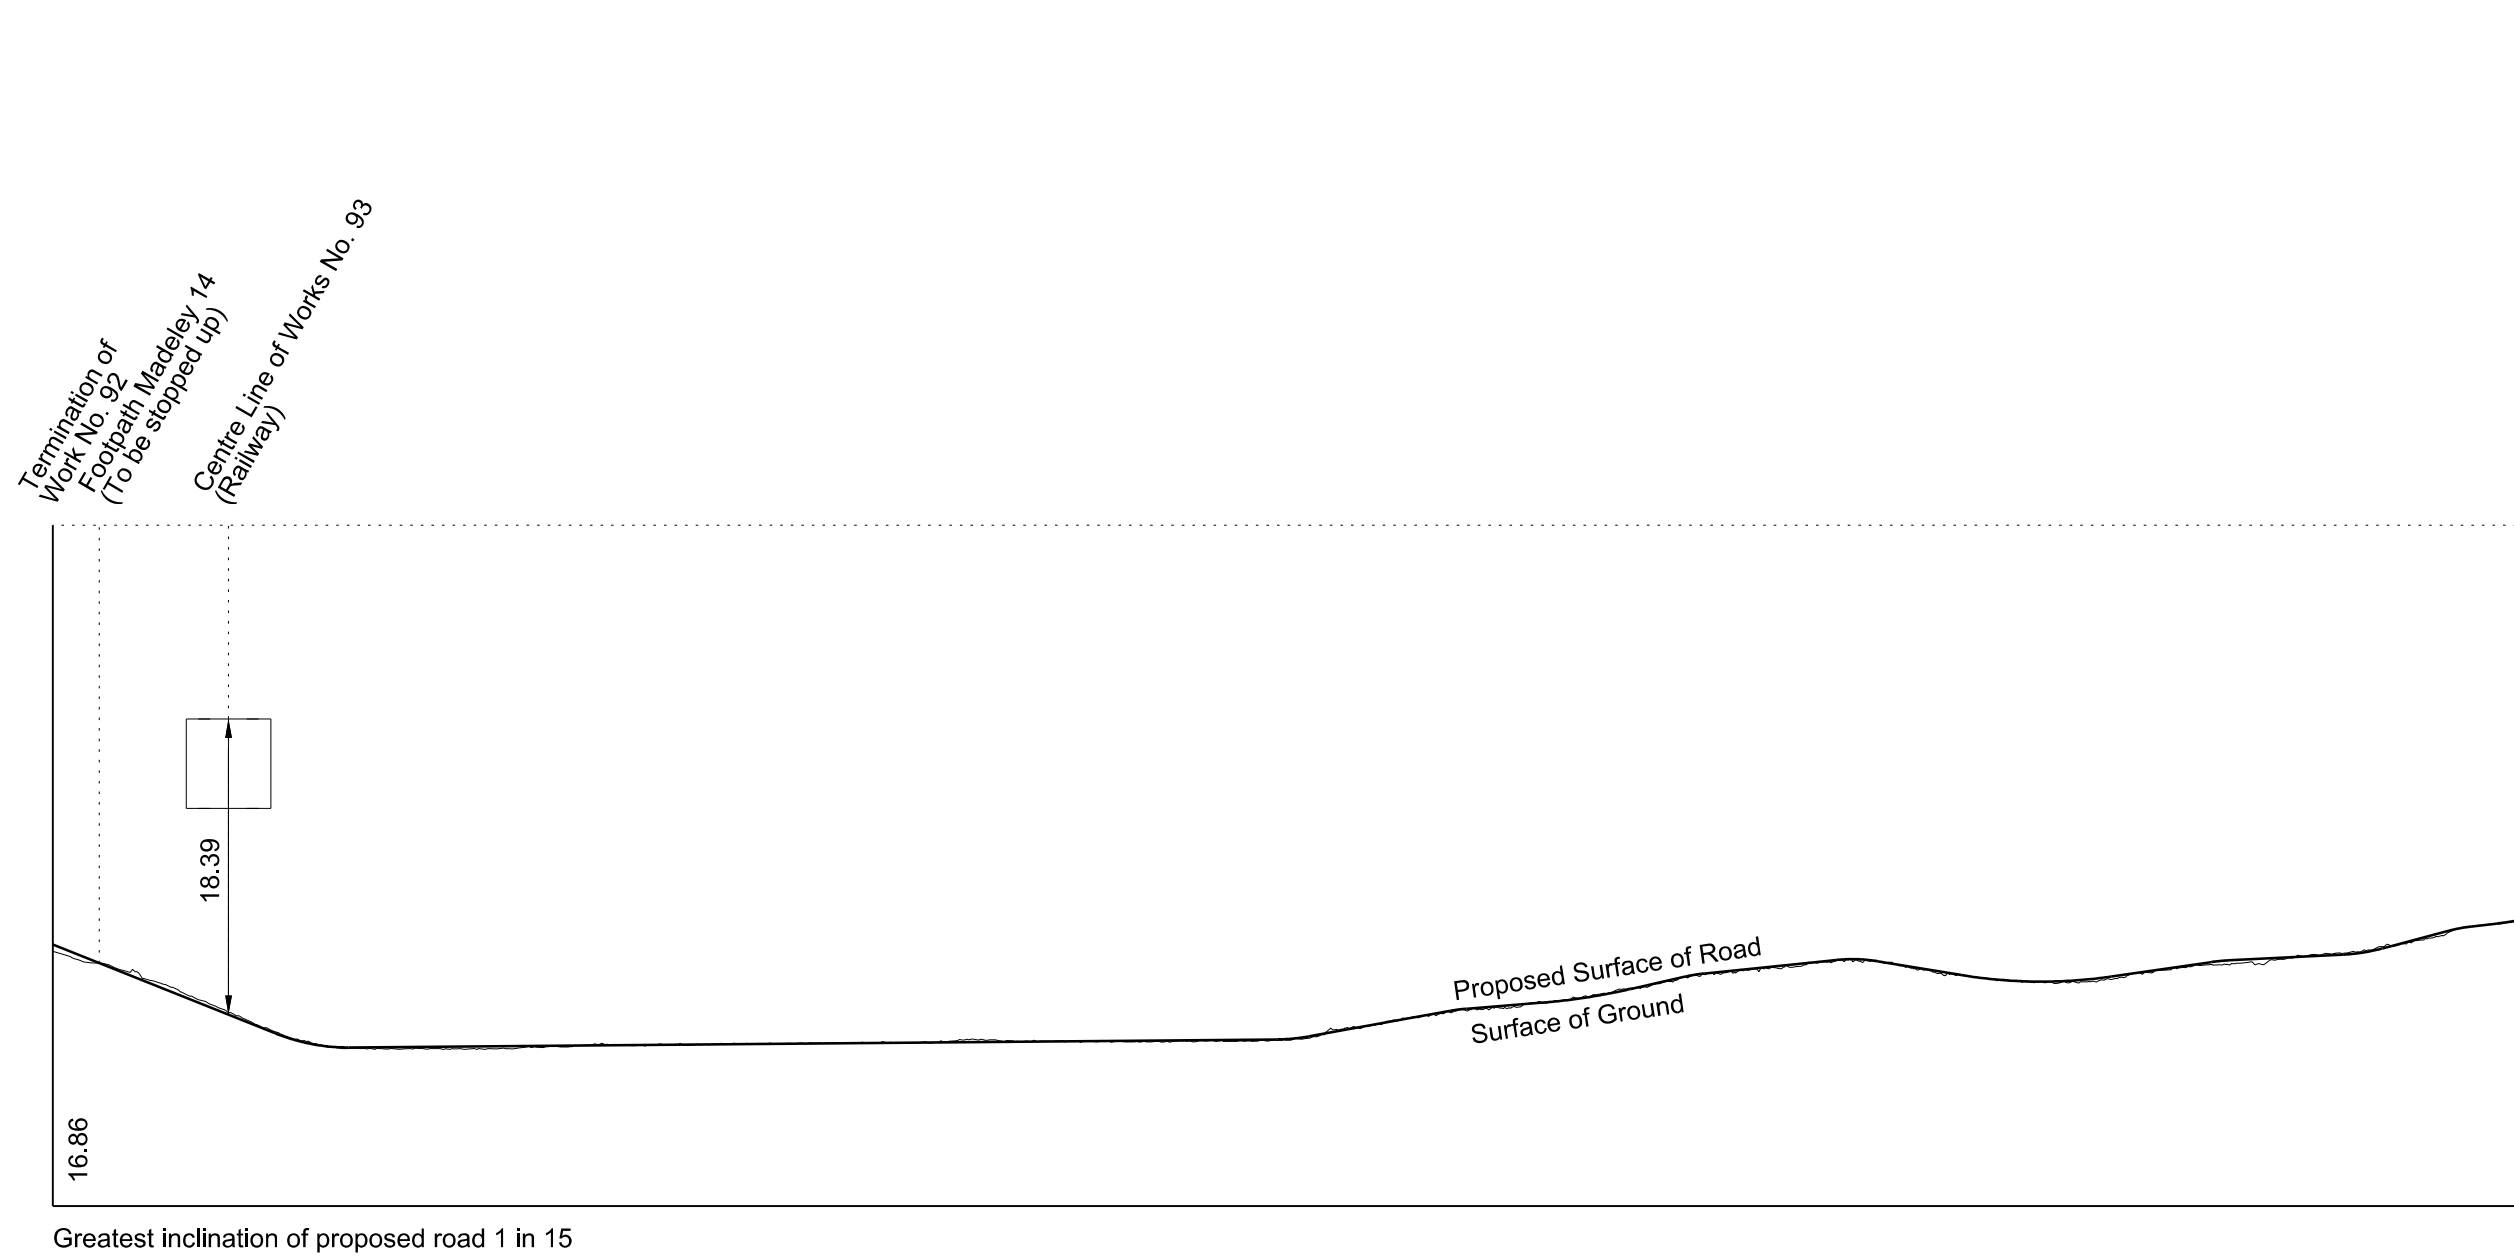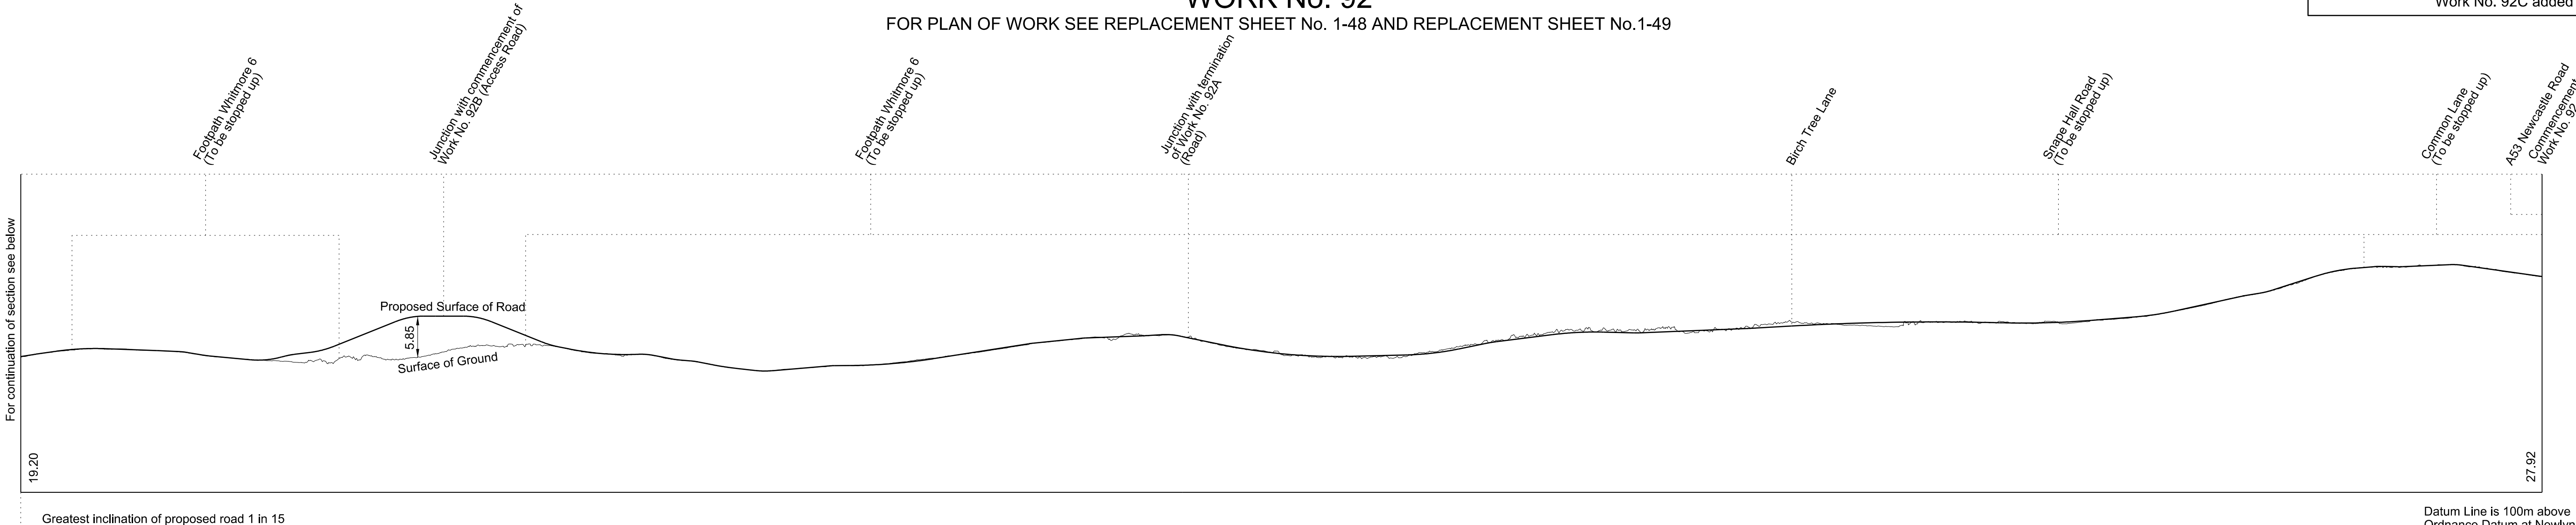




## WORK No. 92A

FOR PLAN OF WORK SEE REPLACEMENT SHEET No. 1-48

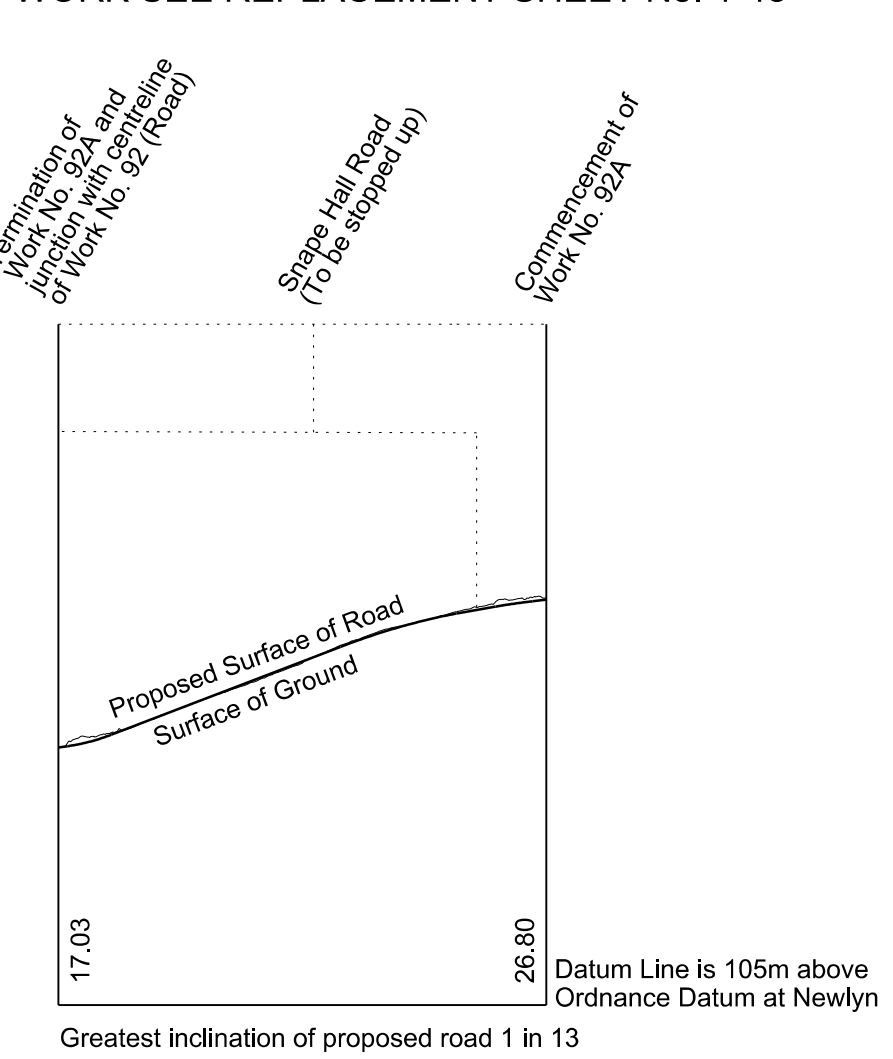

## WORK No. 92C

FOR PLAN OF WORK SEE REPLACEMENT SHEET No. 1-49

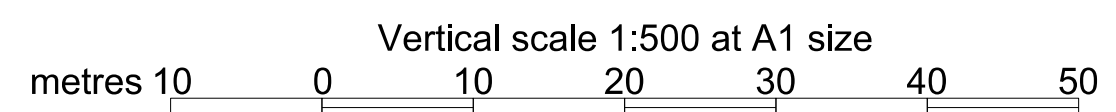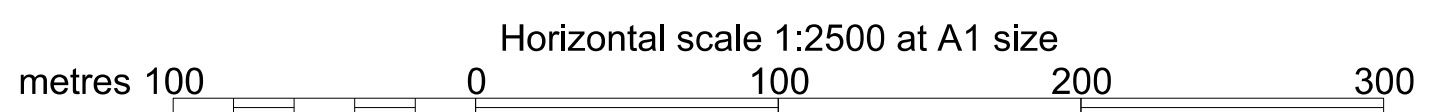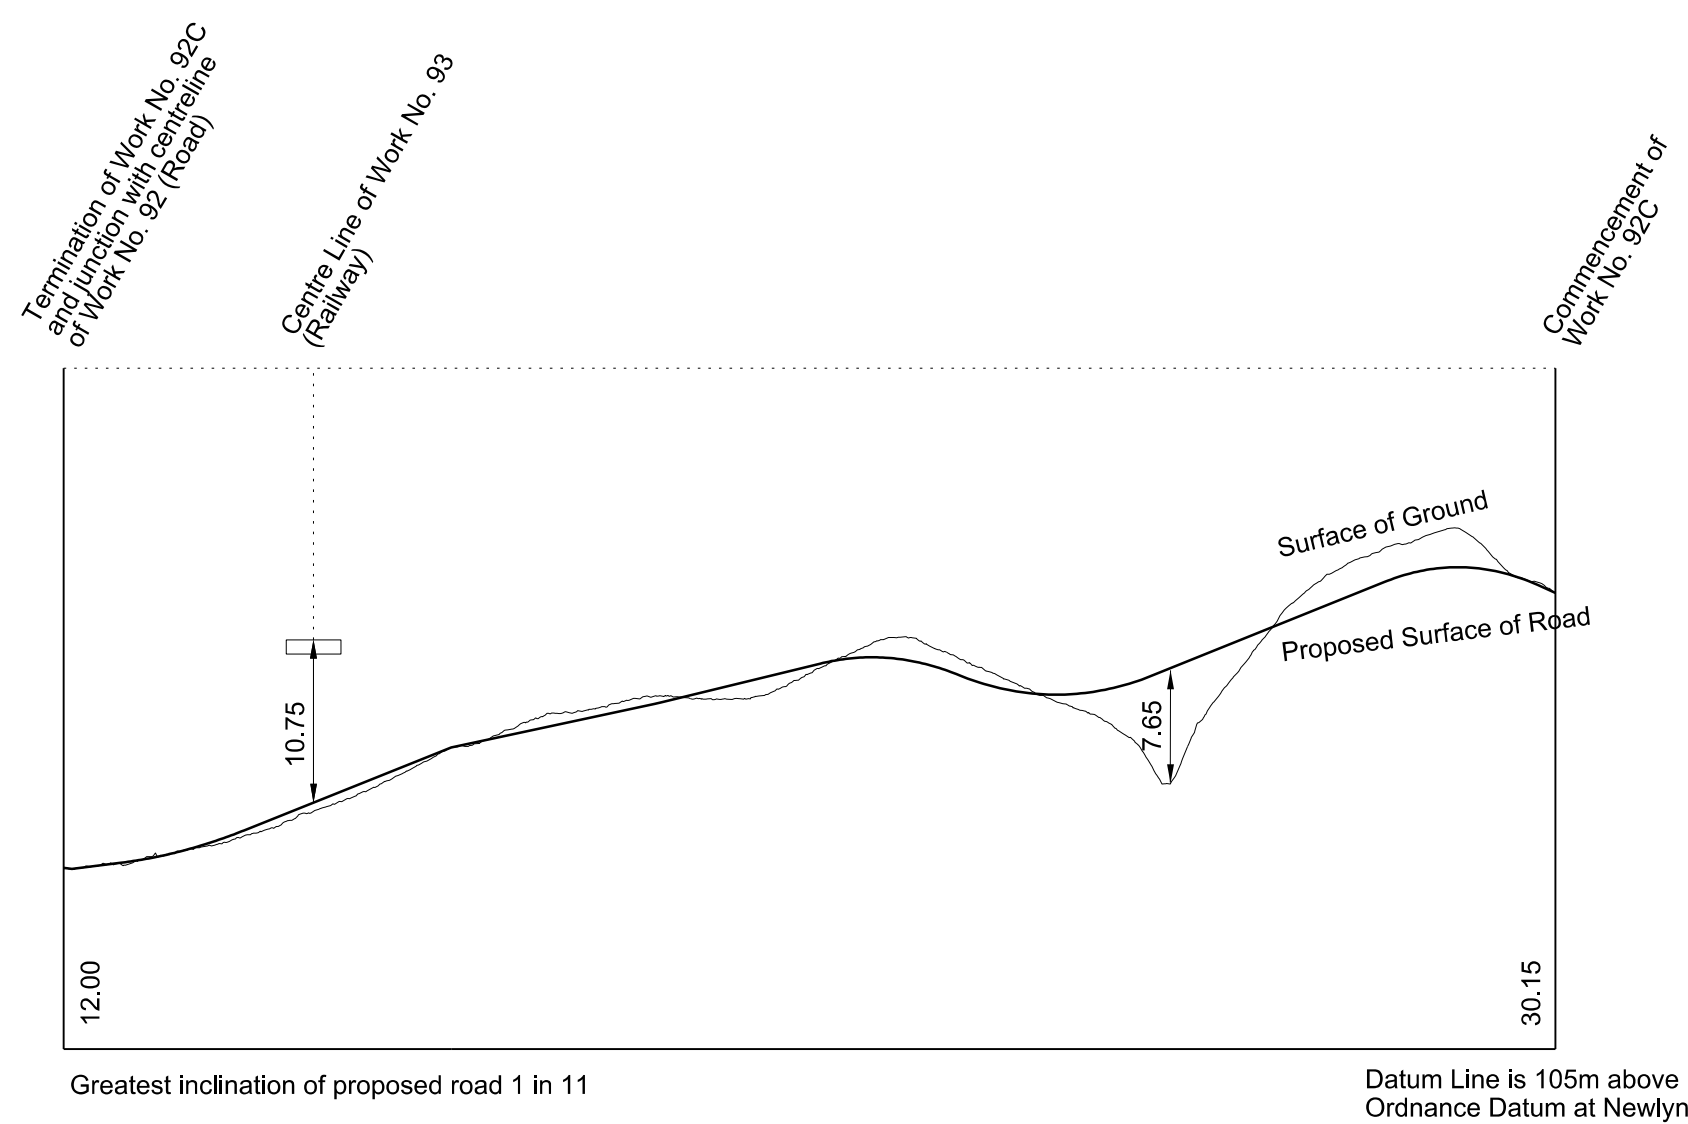

# SECTIONS

REPLACEMENT SHEET No. 2-55

IN PARLIAMENT - SESSION 2017-19

HIGH SPEED RAIL  
(WEST MIDLANDS - CREWE)


ADDITIONAL PROVISION  
(FEBRUARY 2019)

Work No. 94 (Temporary Bridge)  
Works Nos. 95A, 96, 97A and 98 (Access Roads)  
Works Nos. 97 and 97B (Roads)


AMENDMENTS TO THIS SHEET  
ARE AS FOLLOWS:

Work No. 95 removed  
Work No. 95A added


**WORK No. 94**  
FOR PLAN OF WORK SEE REPLACEMENT SHEET No. 1-49

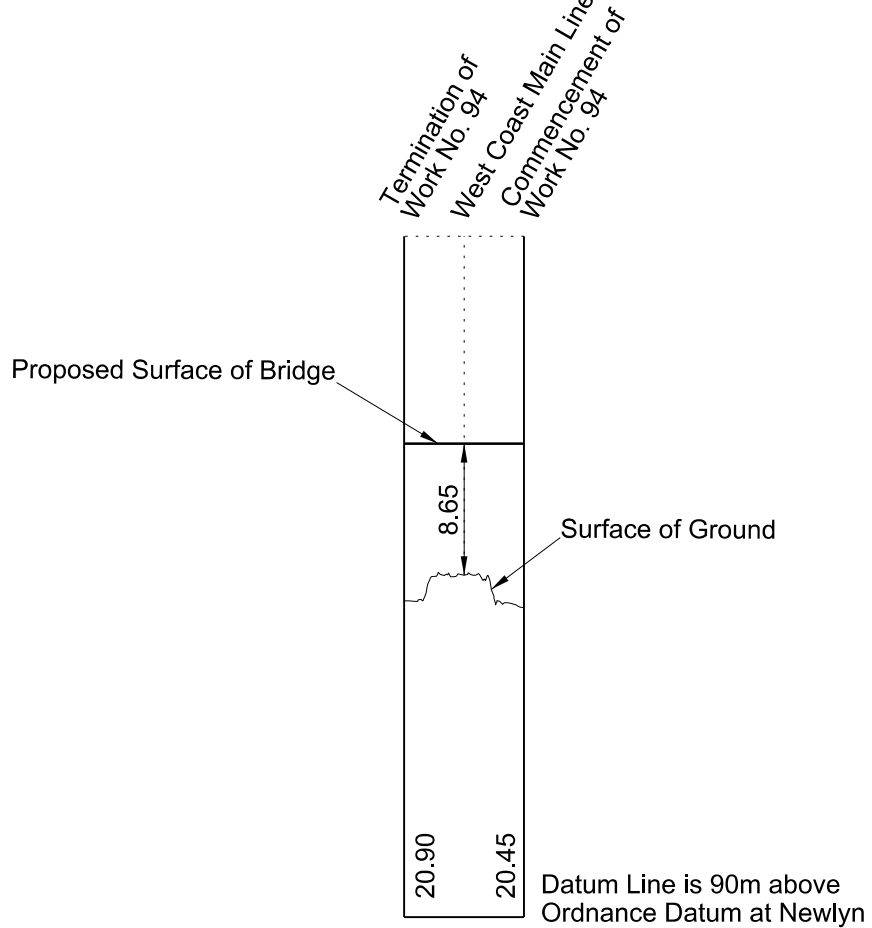


**WORK No. 95A**  
FOR PLAN OF WORK SEE REPLACEMENT SHEET No. 1-51

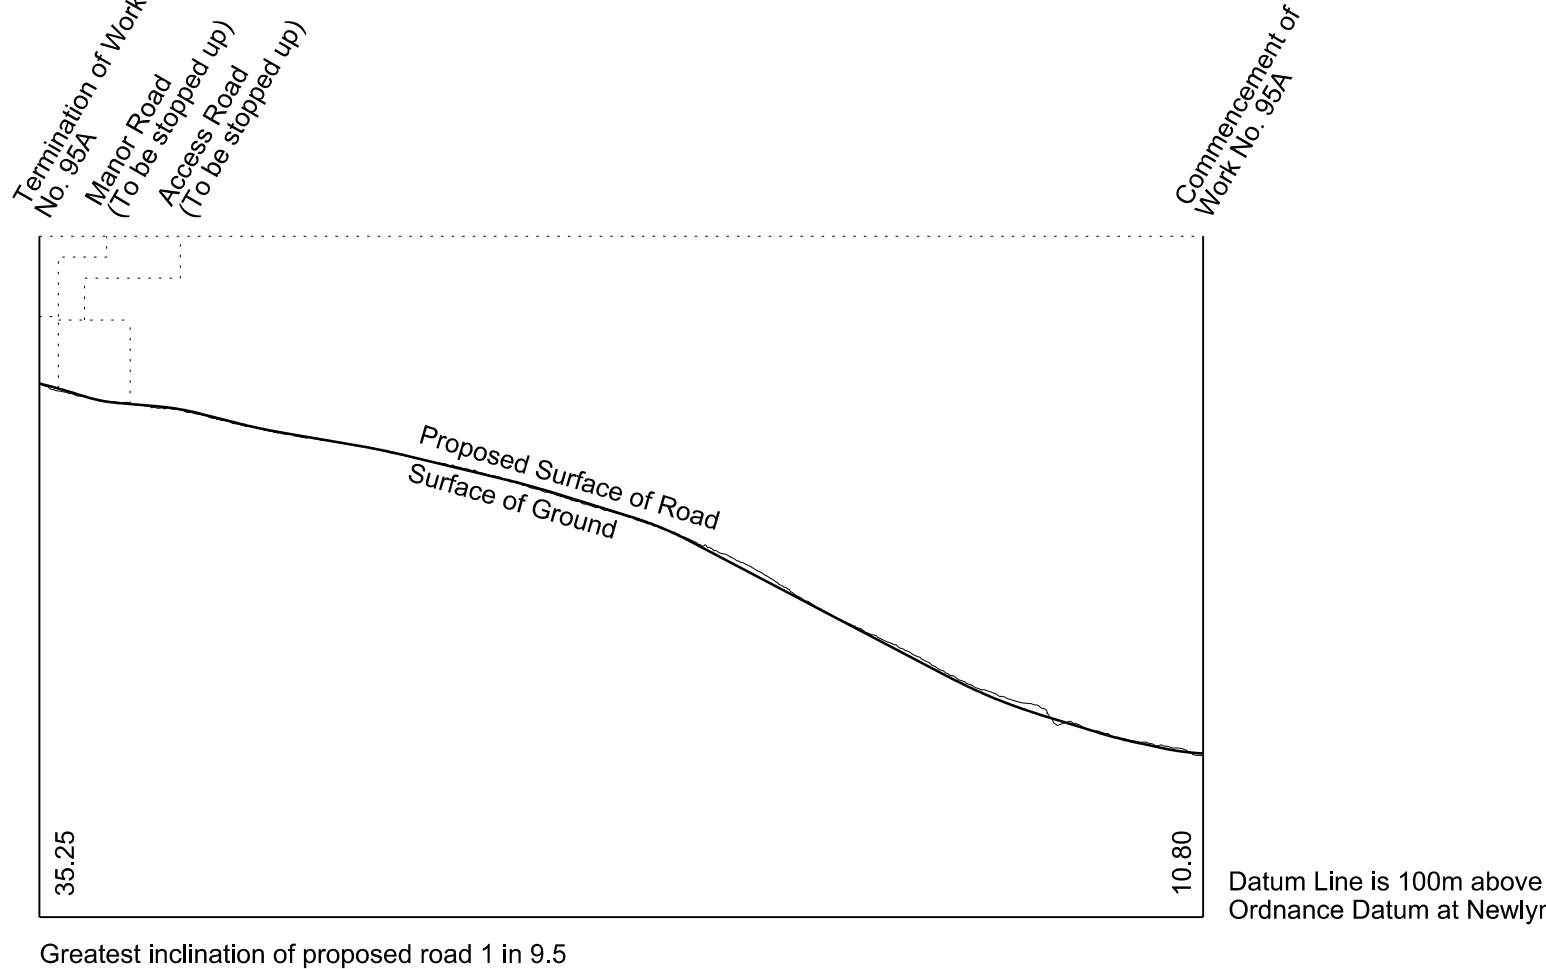


**WORK No. 96**  
FOR PLAN OF WORK SEE REPLACEMENT SHEET No. 1-51

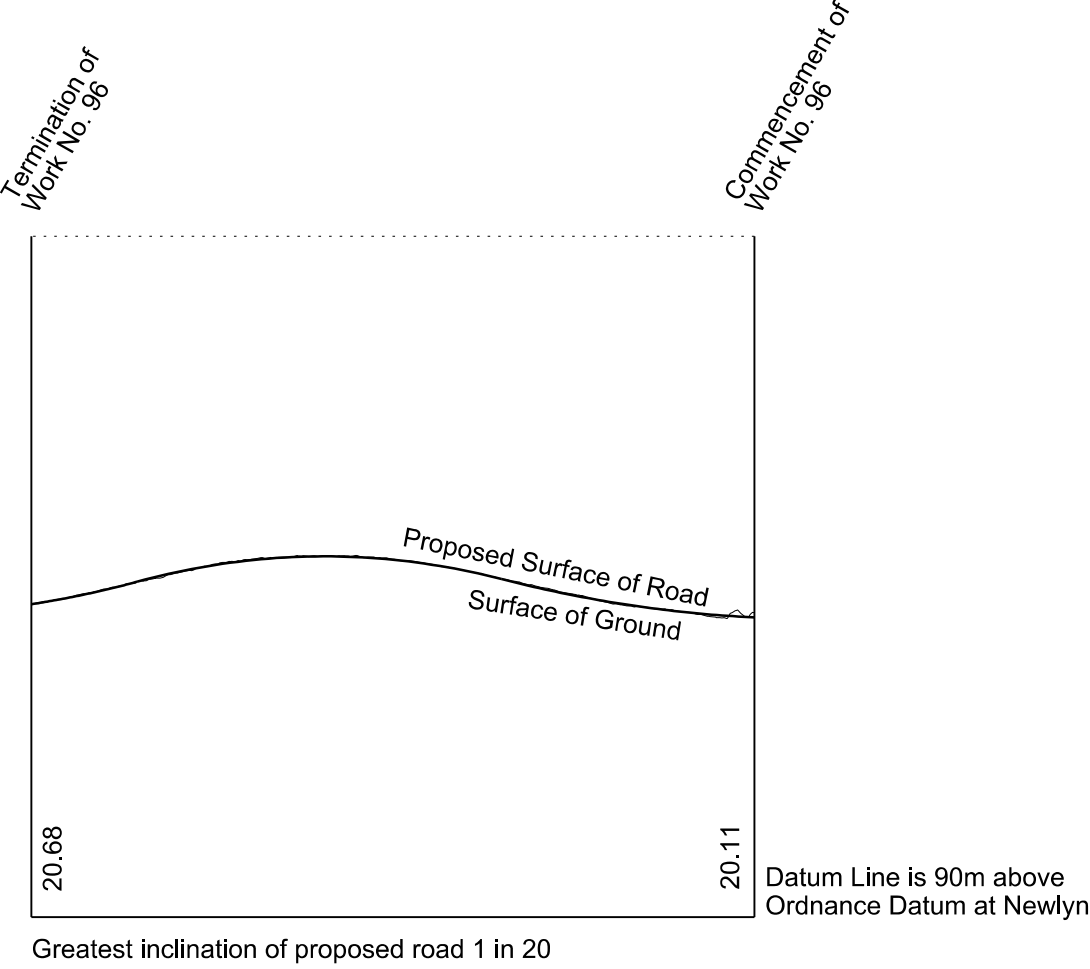


**WORK No. 97A**  
FOR PLAN OF WORK SEE REPLACEMENT SHEET No. 1-51

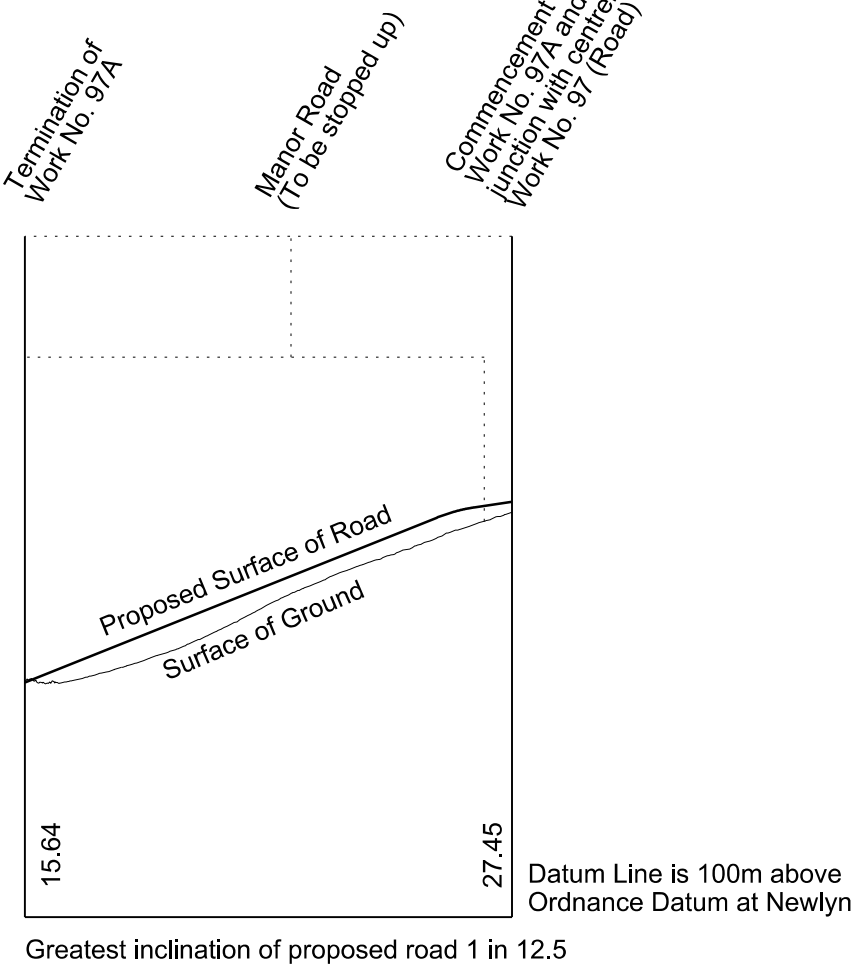




**WORK No. 97**  
FOR PLANS OF WORK SEE REPLACEMENT SHEET No. 1-51 AND REPLACEMENT SHEET No. 1-53

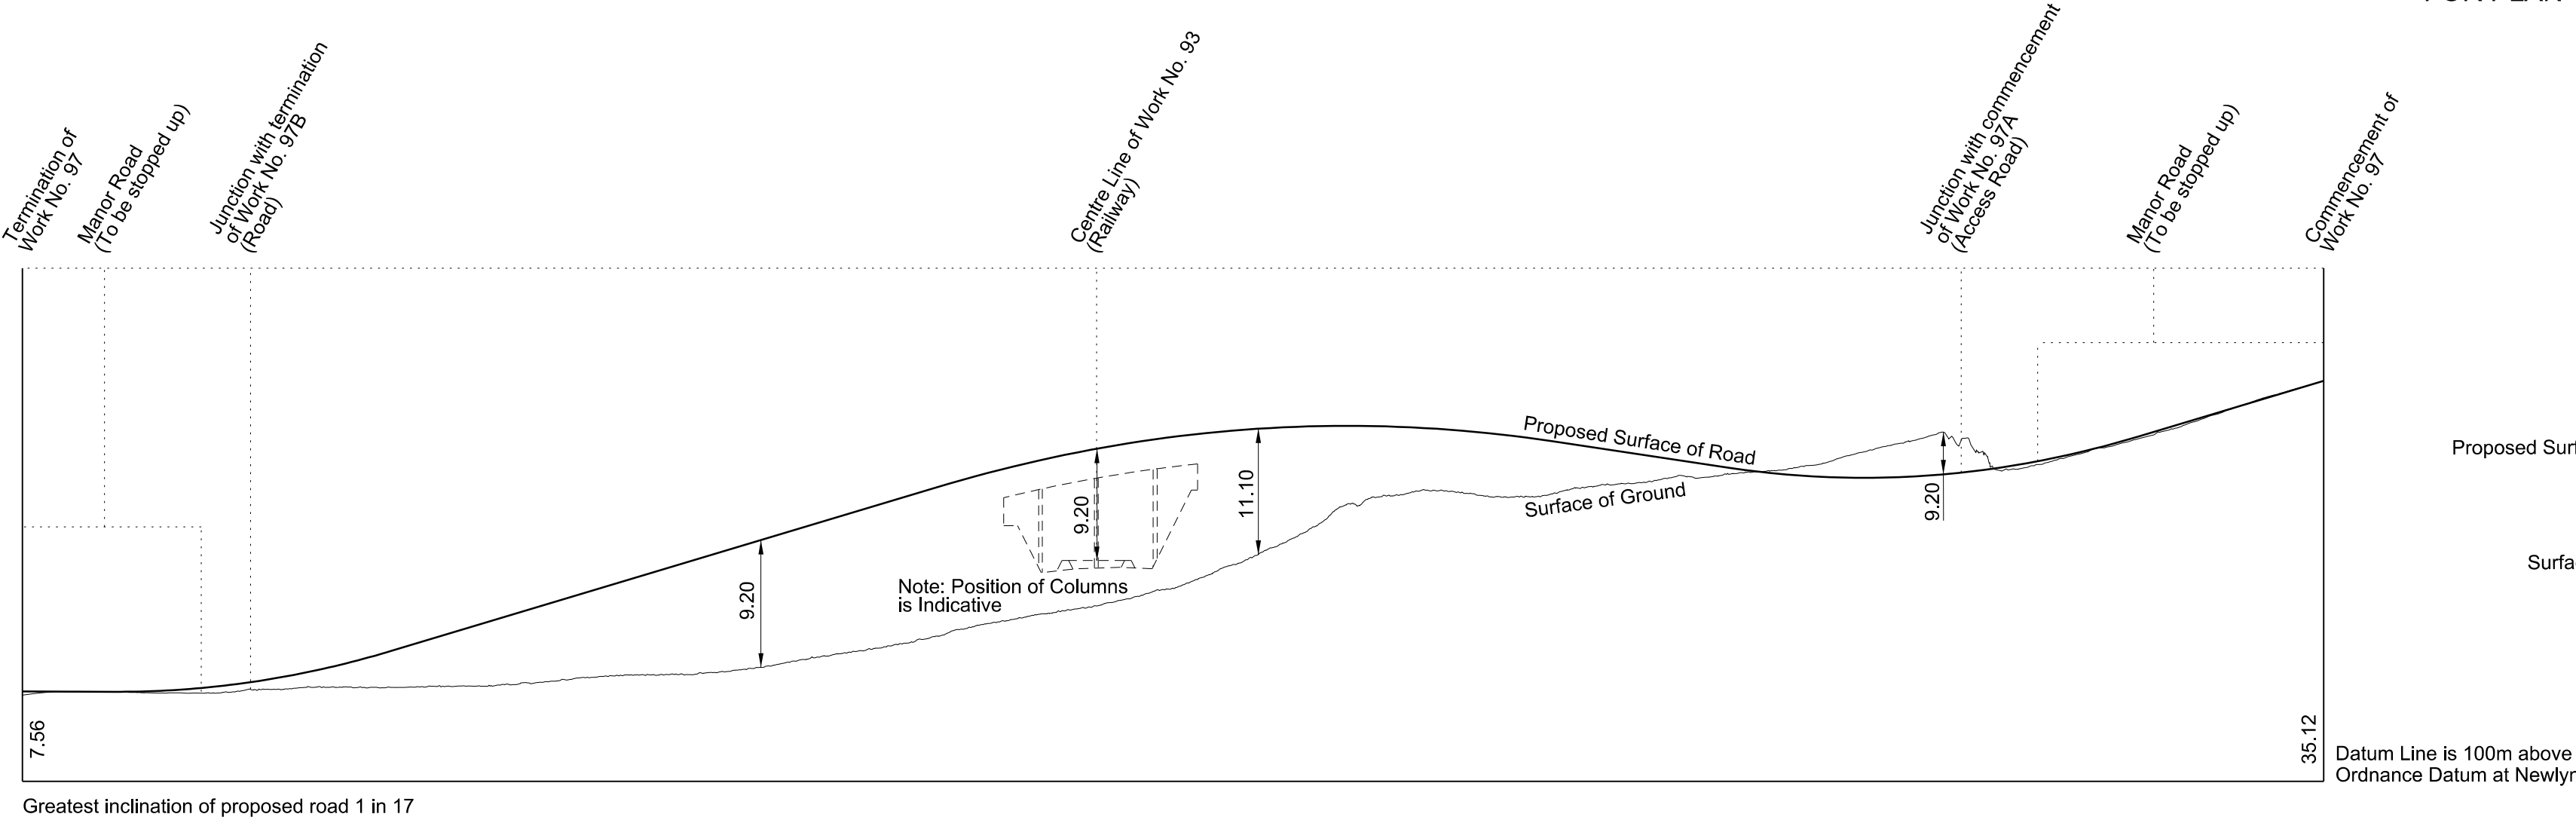

**WORK No. 97B**  
FOR PLAN OF WORK SEE REPLACEMENT SHEET No. 1-51

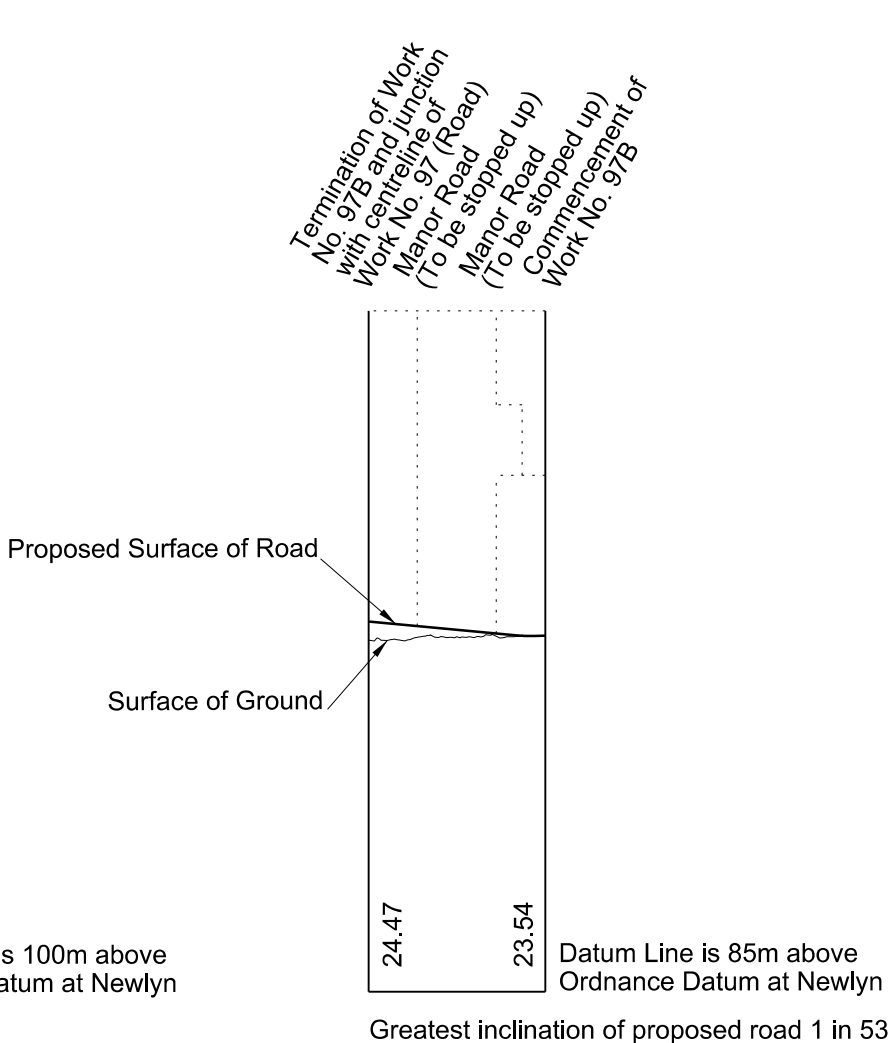

**WORK No. 98**  
FOR PLAN OF WORK SEE REPLACEMENT SHEET No. 1-51

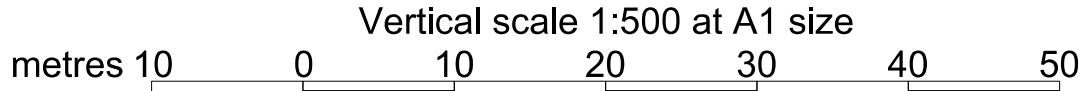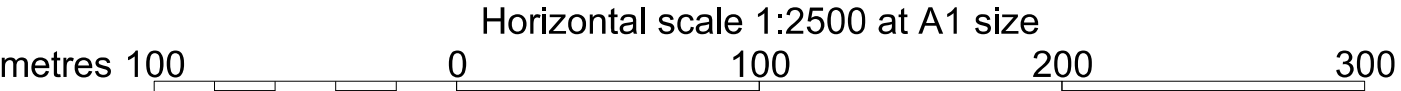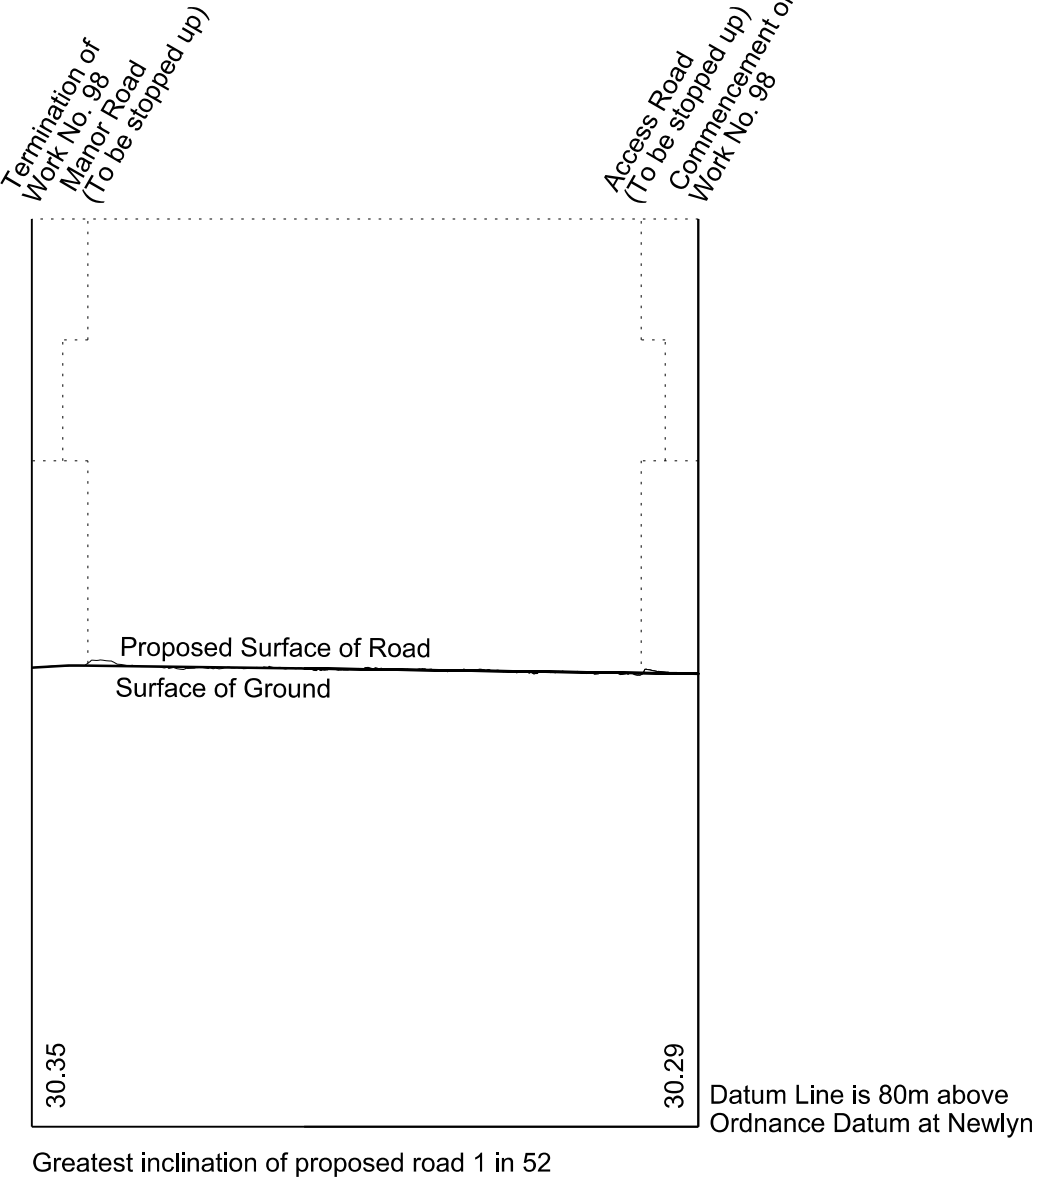


# SECTIONS


REPLACEMENT SHEET No. 2-66  
 IN PARLIAMENT - SESSION 2017-19  
 HIGH SPEED RAIL  
 (WEST MIDLANDS - CREWE)  
 ADDITIONAL PROVISION  
 (FEBRUARY 2019)  
 Works Nos. 108C and 111A (Access Roads)  
 Works Nos. 109 and 110 (Gas Mains)  
 Work No. 111 (Road)

AMENDMENTS TO THIS SHEET  
 ARE AS FOLLOWS:-  
 Works Nos. 109 and 110 amended


**WORK No. 109**  
 FOR PLAN OF WORK SEE REPLACEMENT SHEET No. 1-59

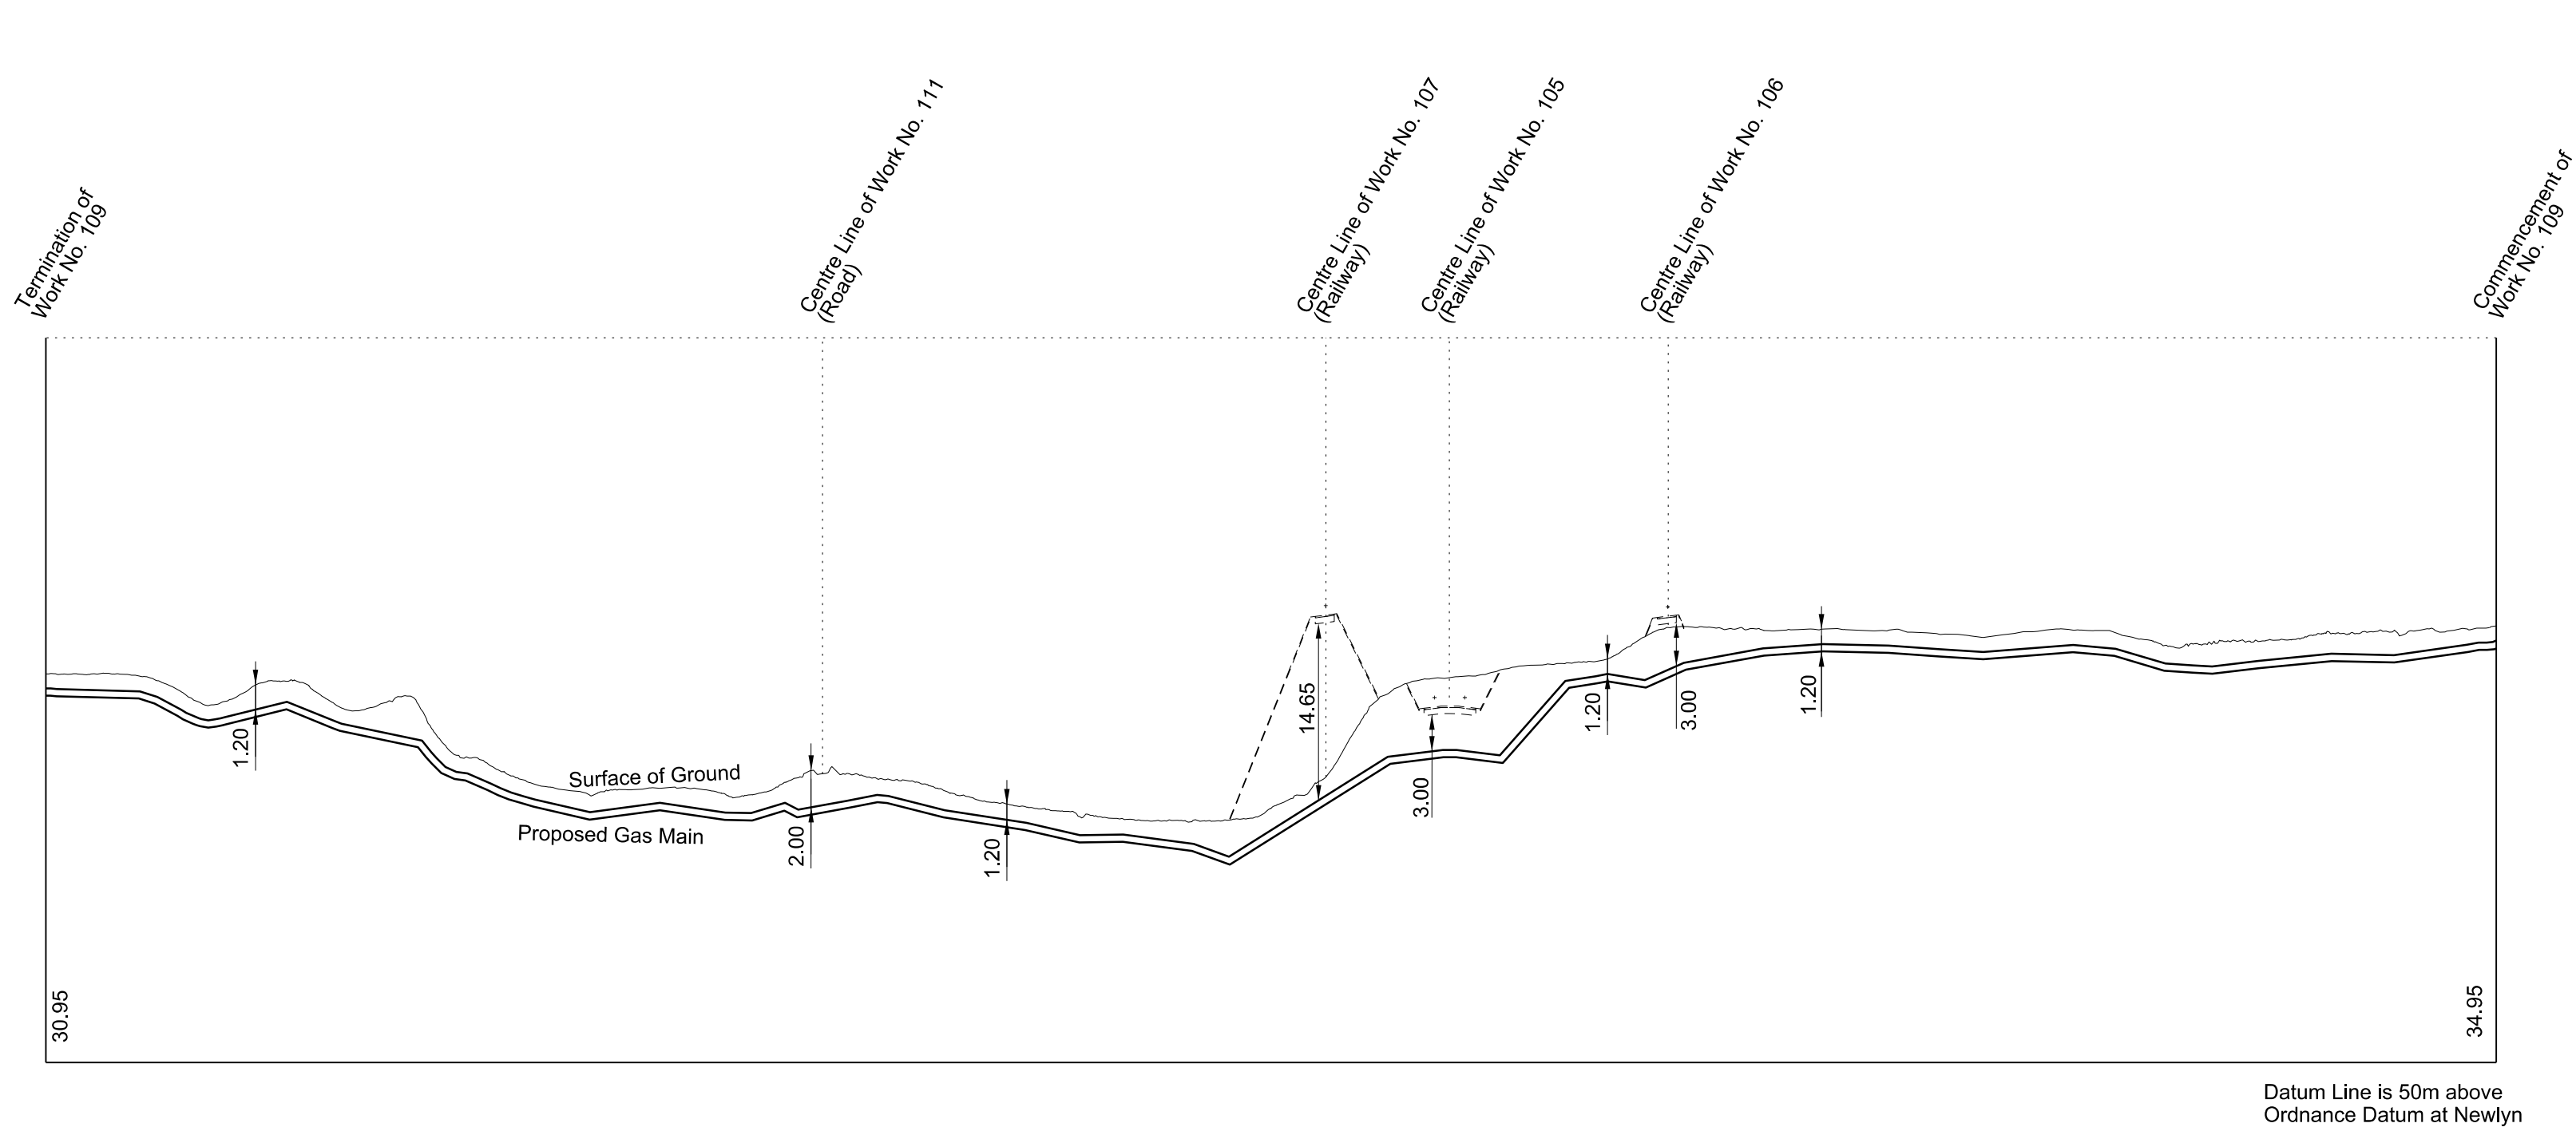


**WORK No. 110**  
 FOR PLAN OF WORK SEE REPLACEMENT SHEET No. 1-59

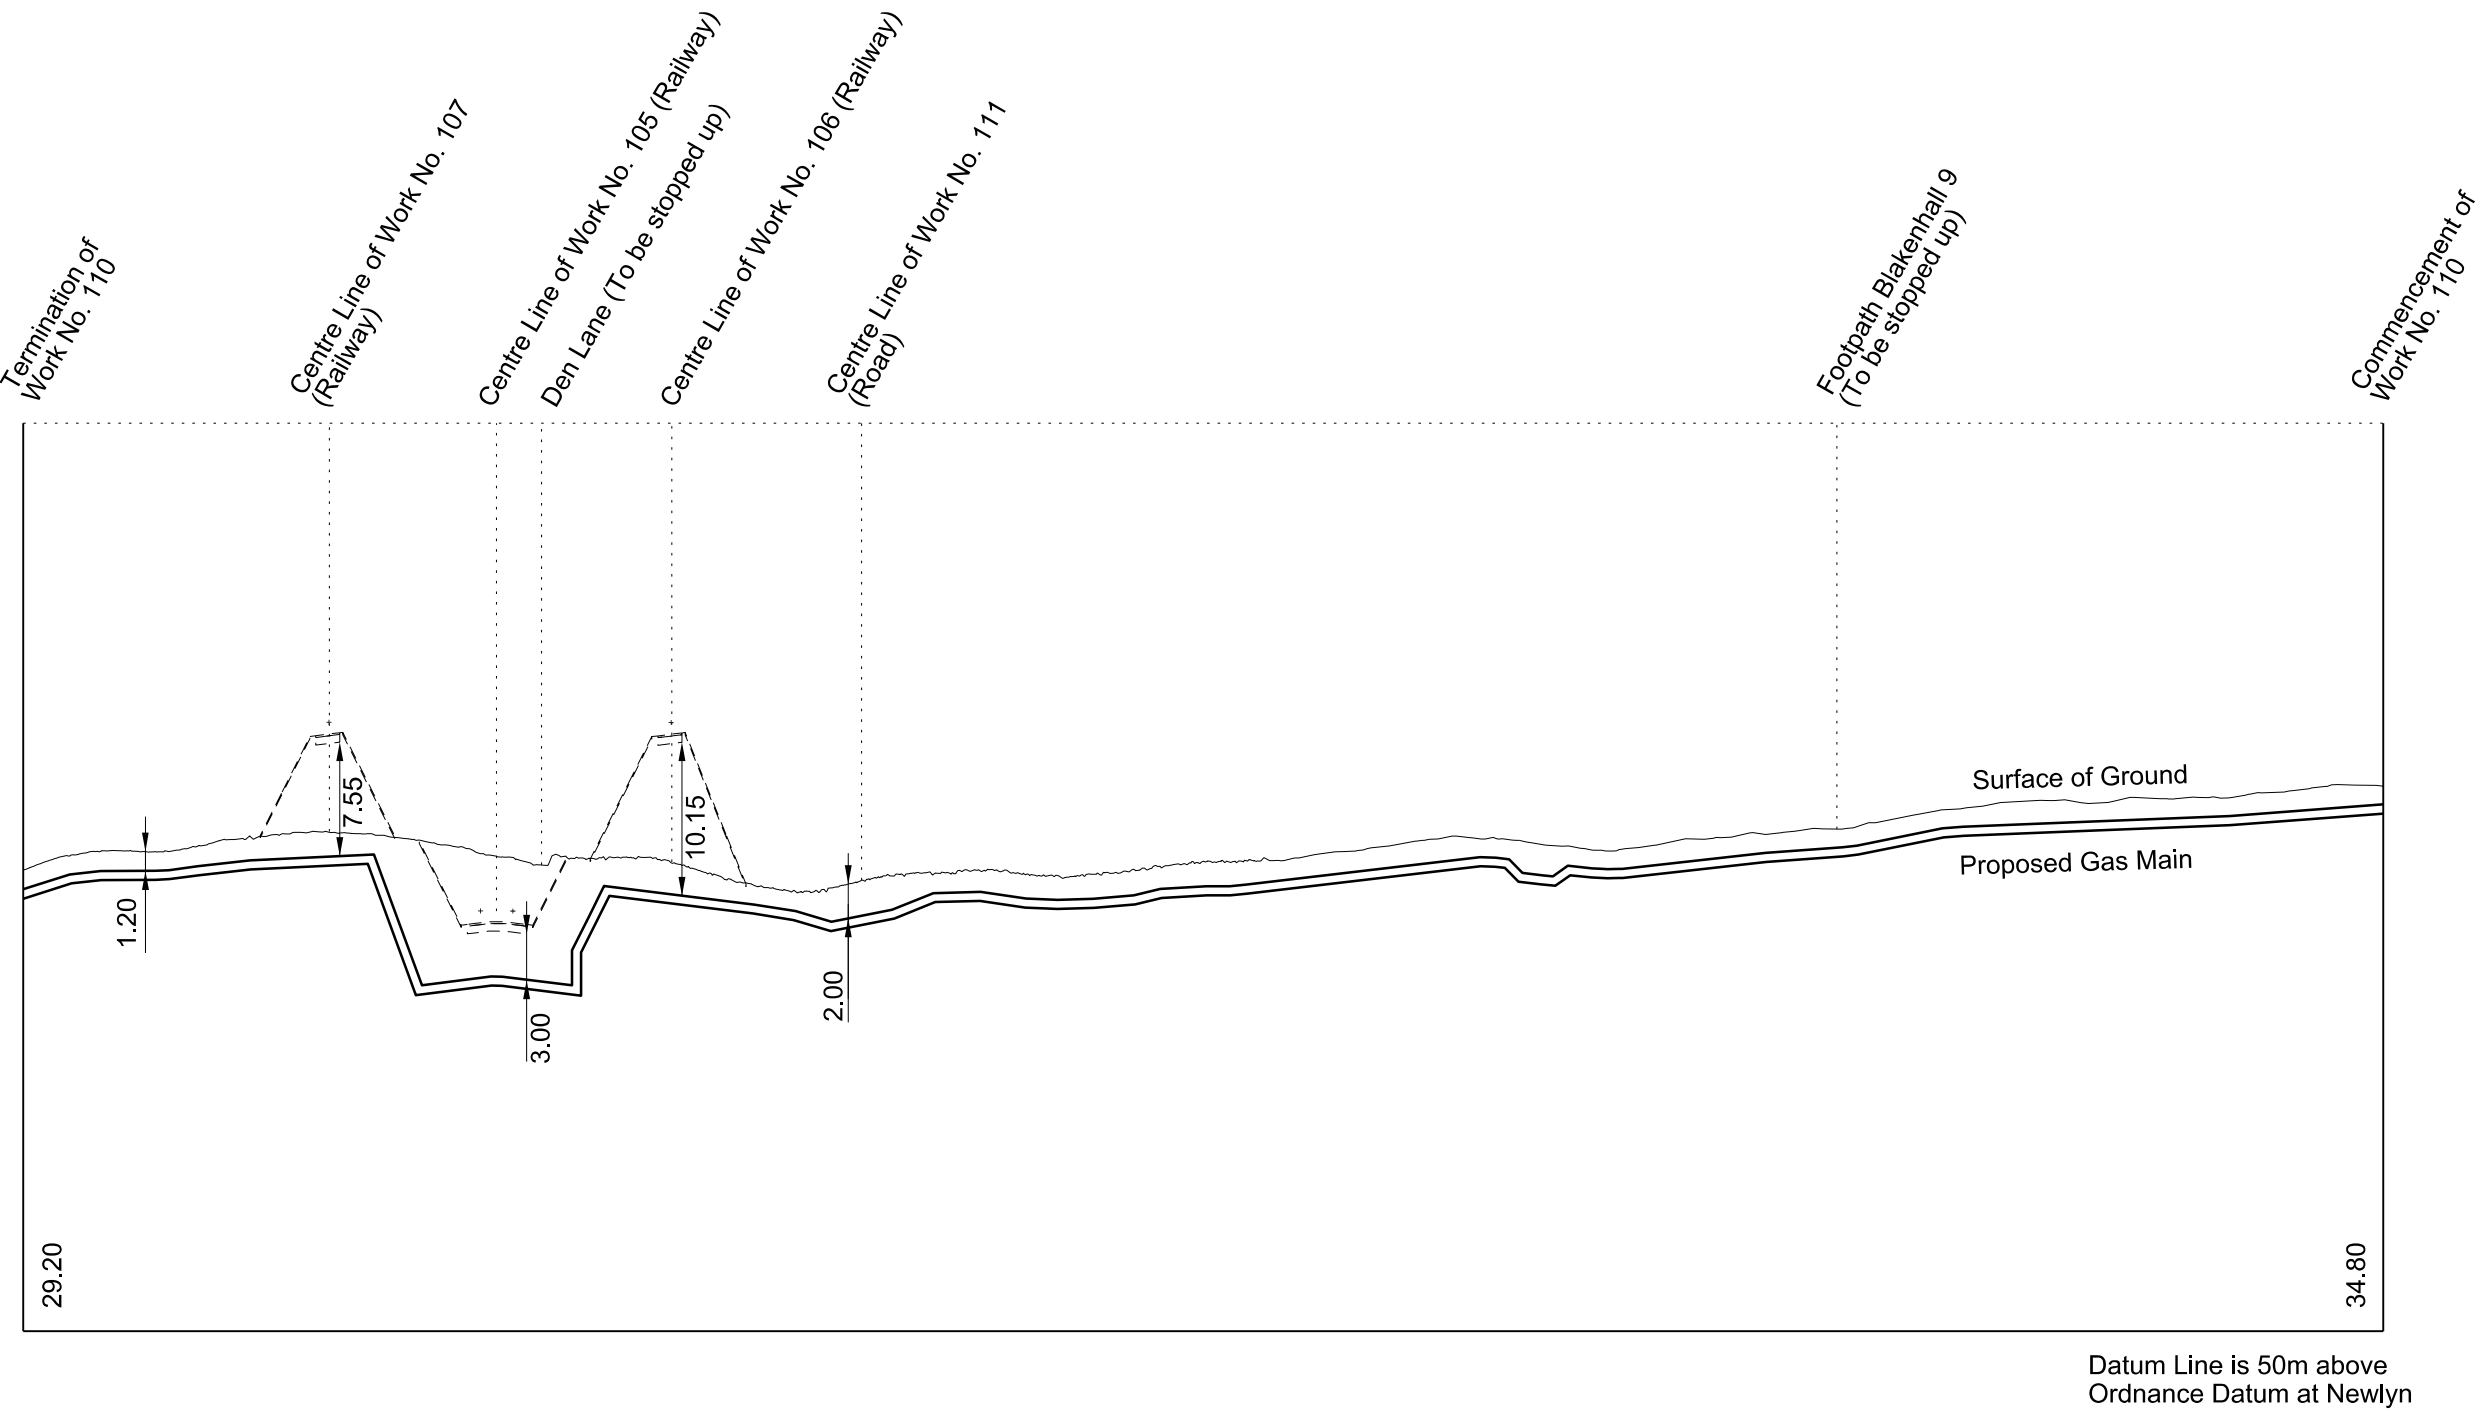




**WORK No. 108C**  
 FOR PLAN OF WORK SEE REPLACEMENT SHEET No. 1-58

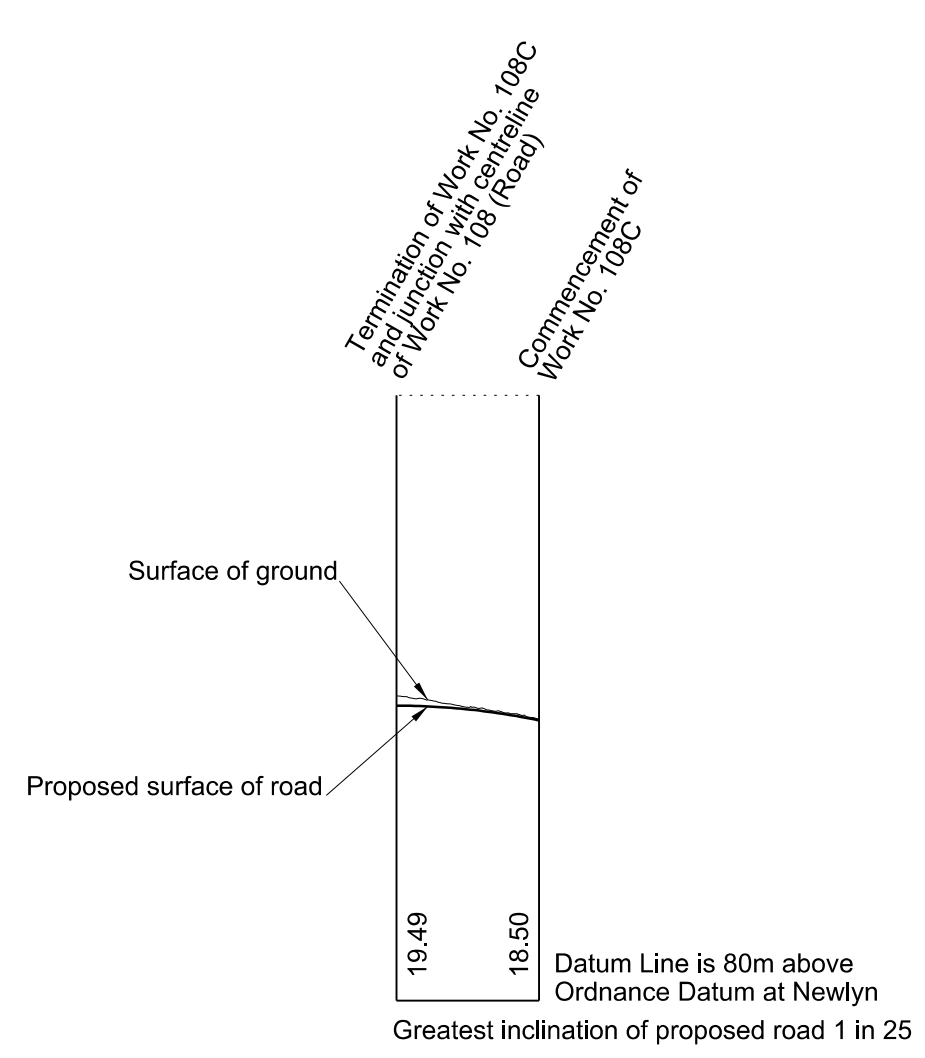

**WORK No. 111**  
 FOR PLAN OF WORK SEE REPLACEMENT SHEET No. 1-59

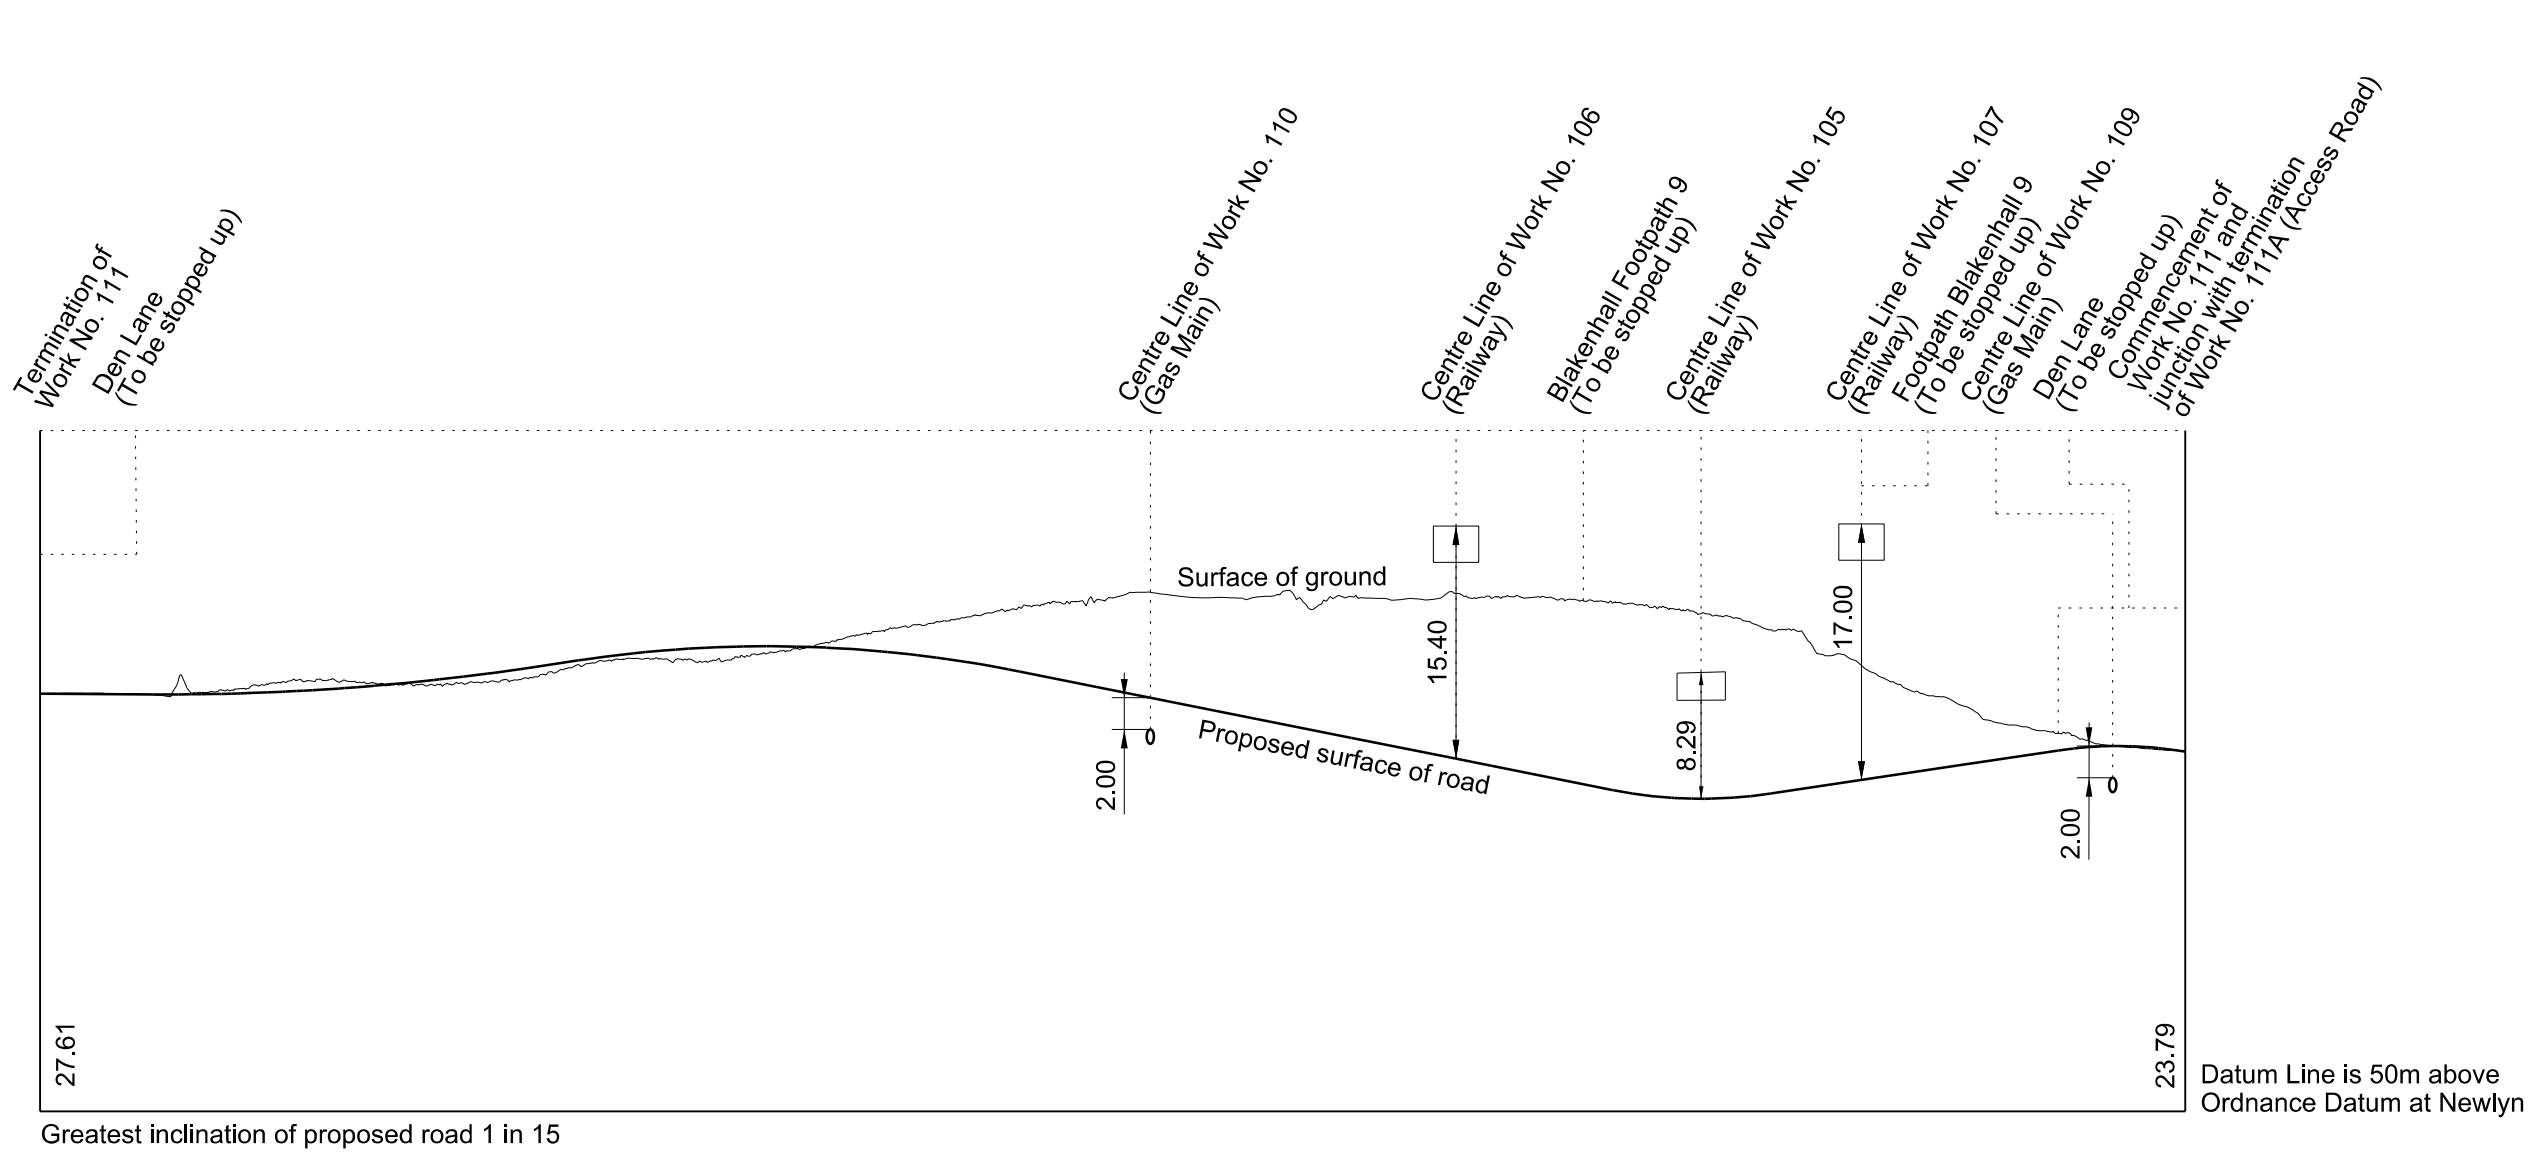

**WORK No. 111A**  
 FOR PLAN OF WORK SEE REPLACEMENT SHEET No. 1-59

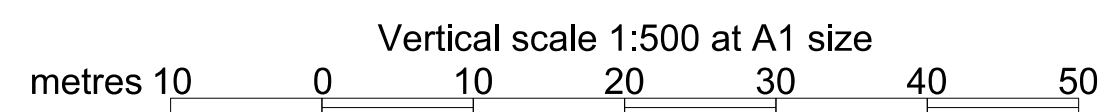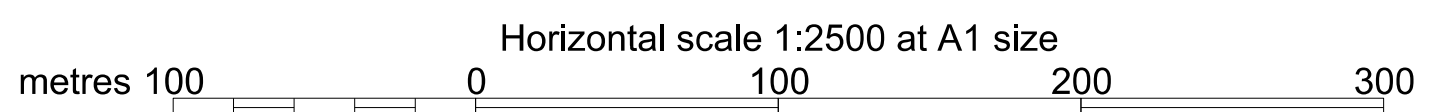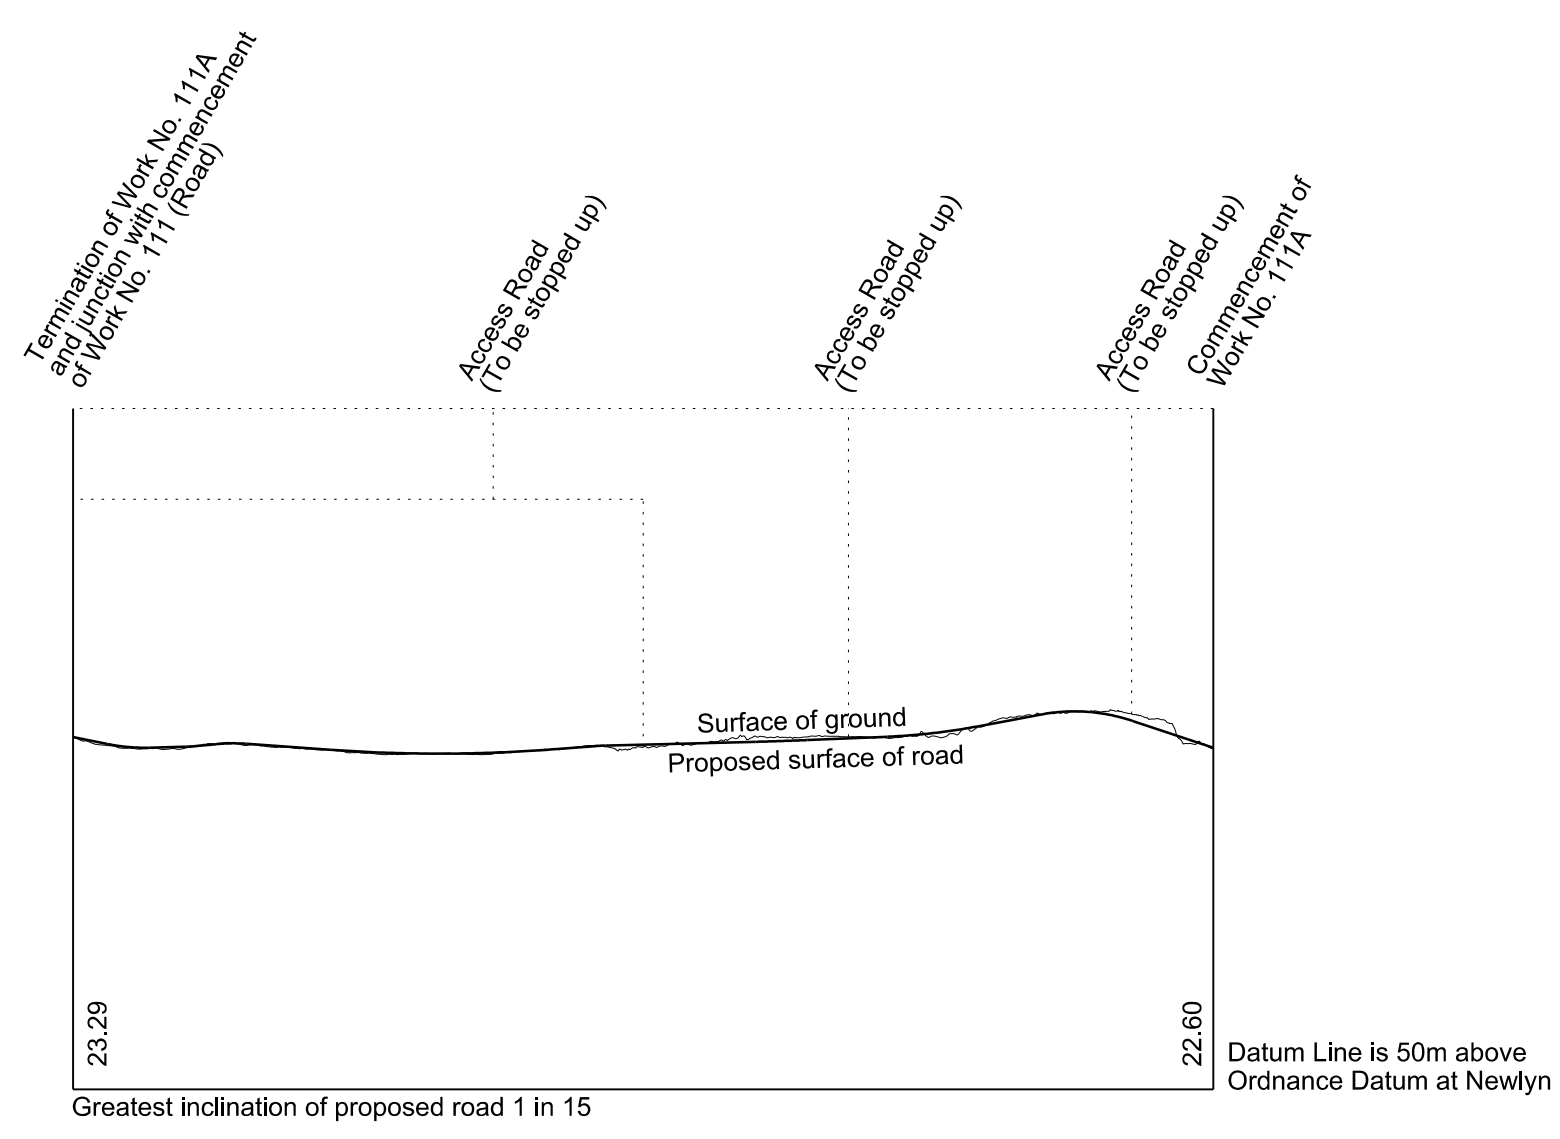








# SECTIONS

ADDITIONAL SHEET No. 2-66A  
 IN PARLIAMENT - SESSION 2017-19  
 HIGH SPEED RAIL  
 (WEST MIDLANDS - CREWE)  
 ADDITIONAL PROVISION  
 (FEBRUARY 2019)  
 Work No. 110A (Fuel Pipeline)  
 Work No. 111B (Access Road)

## WORK No. 110A FOR PLAN OF WORK SEE REPLACEMENT SHEET No. 1-58 AND REPLACEMENT SHEET No. 1-59

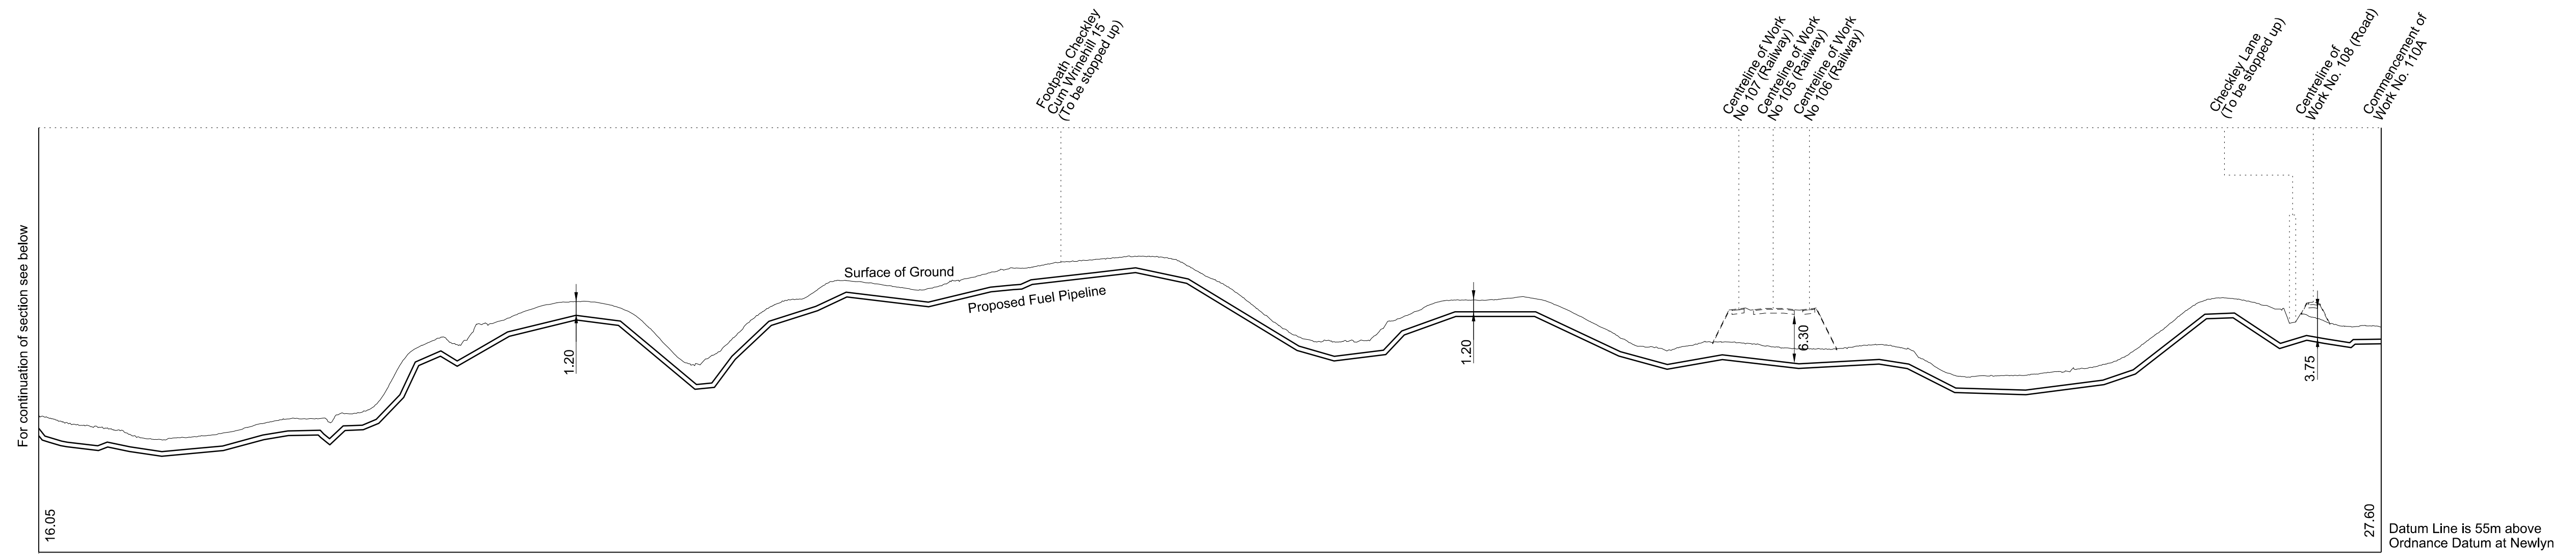

## WORK No. 111B FOR PLAN OF WORK SEE REPLACEMENT SHEET No. 1-59

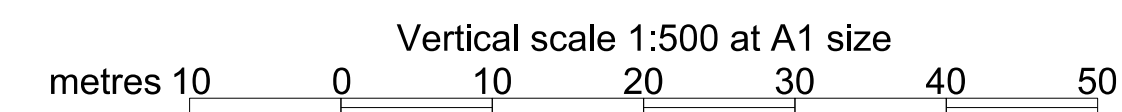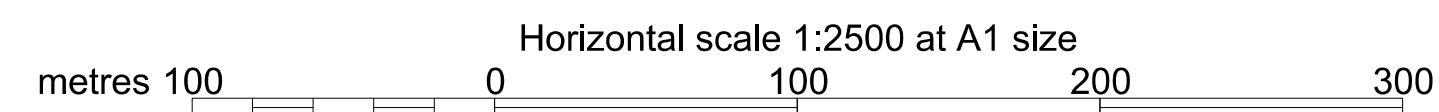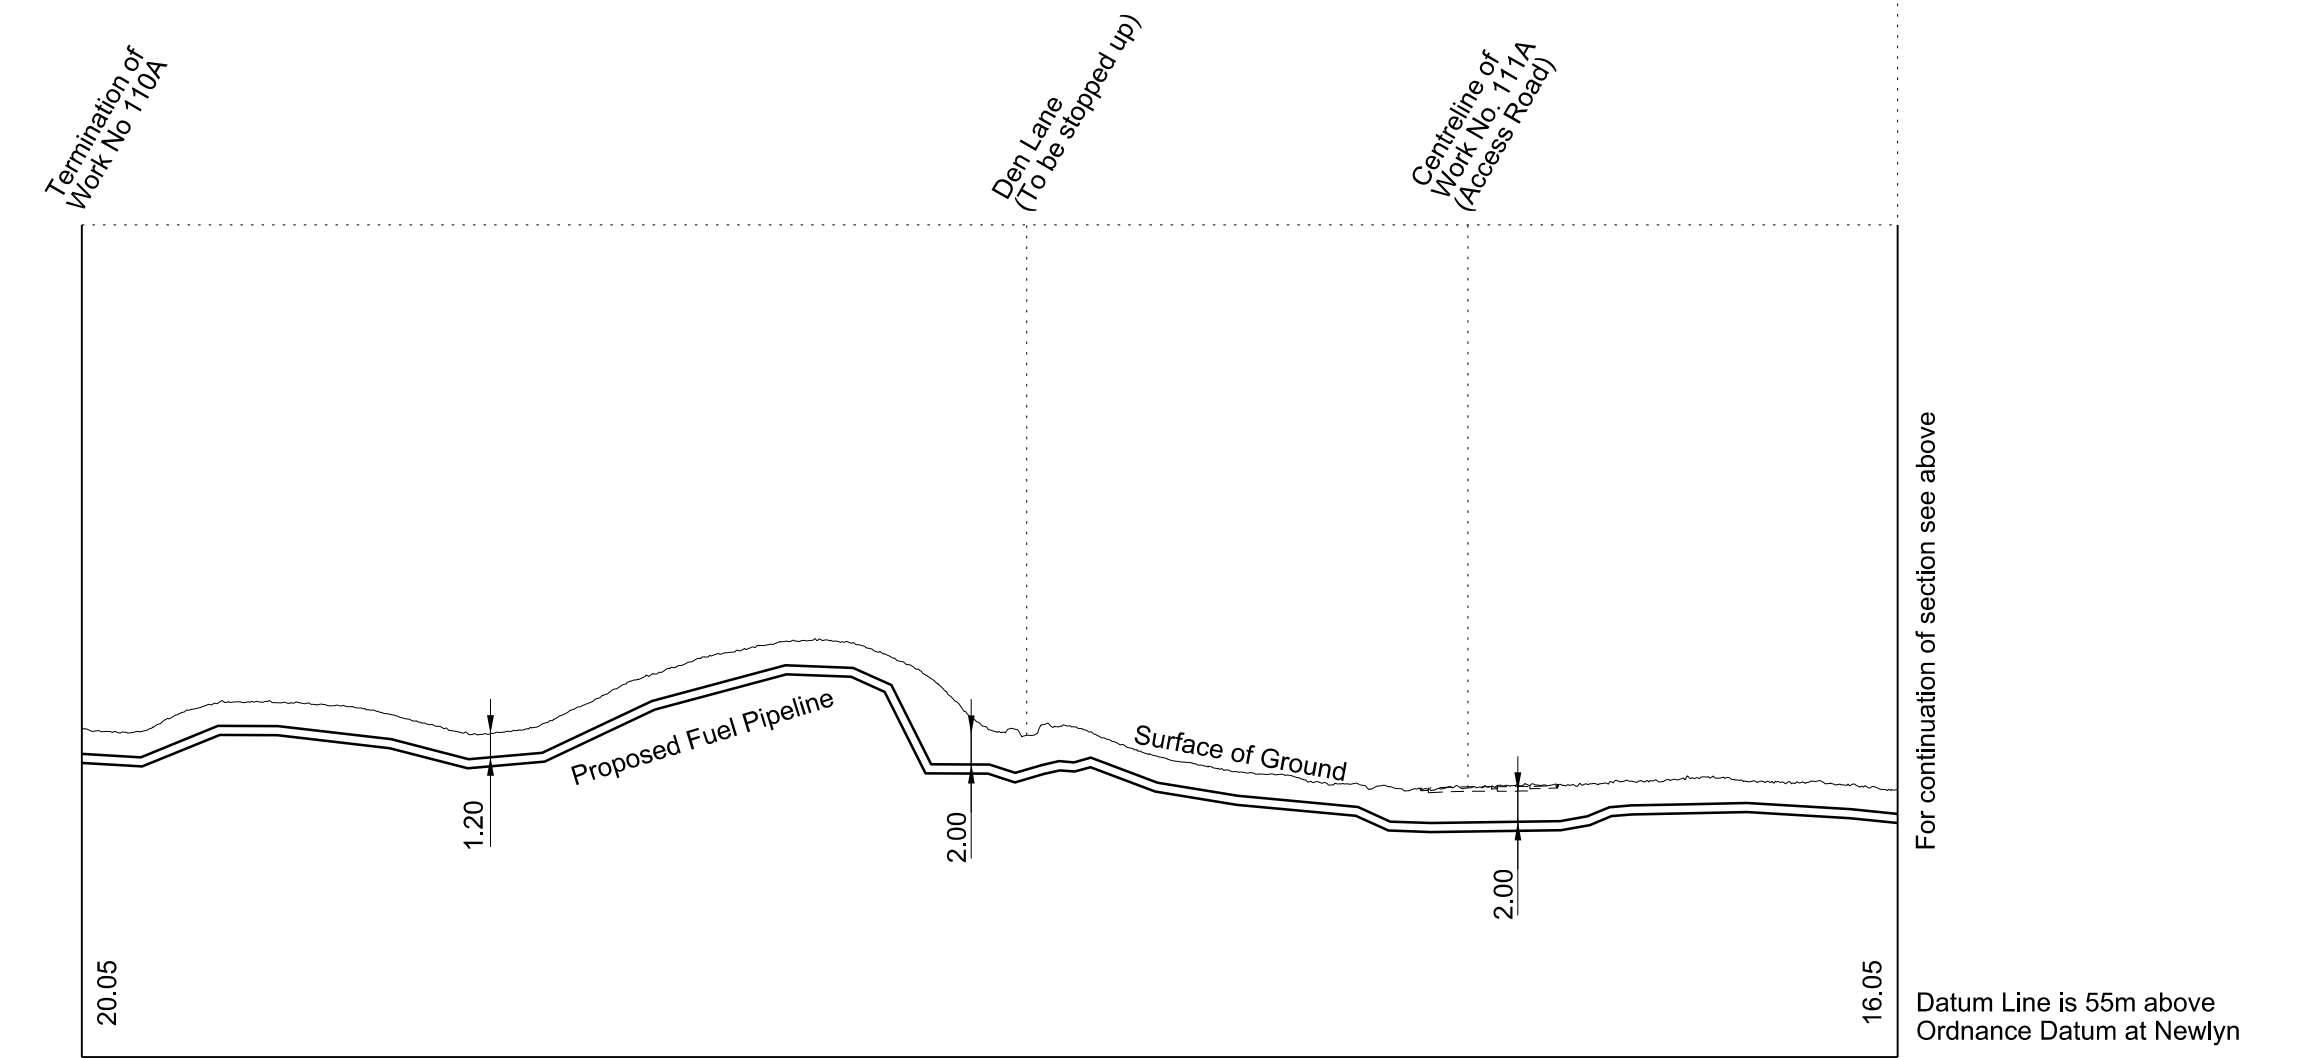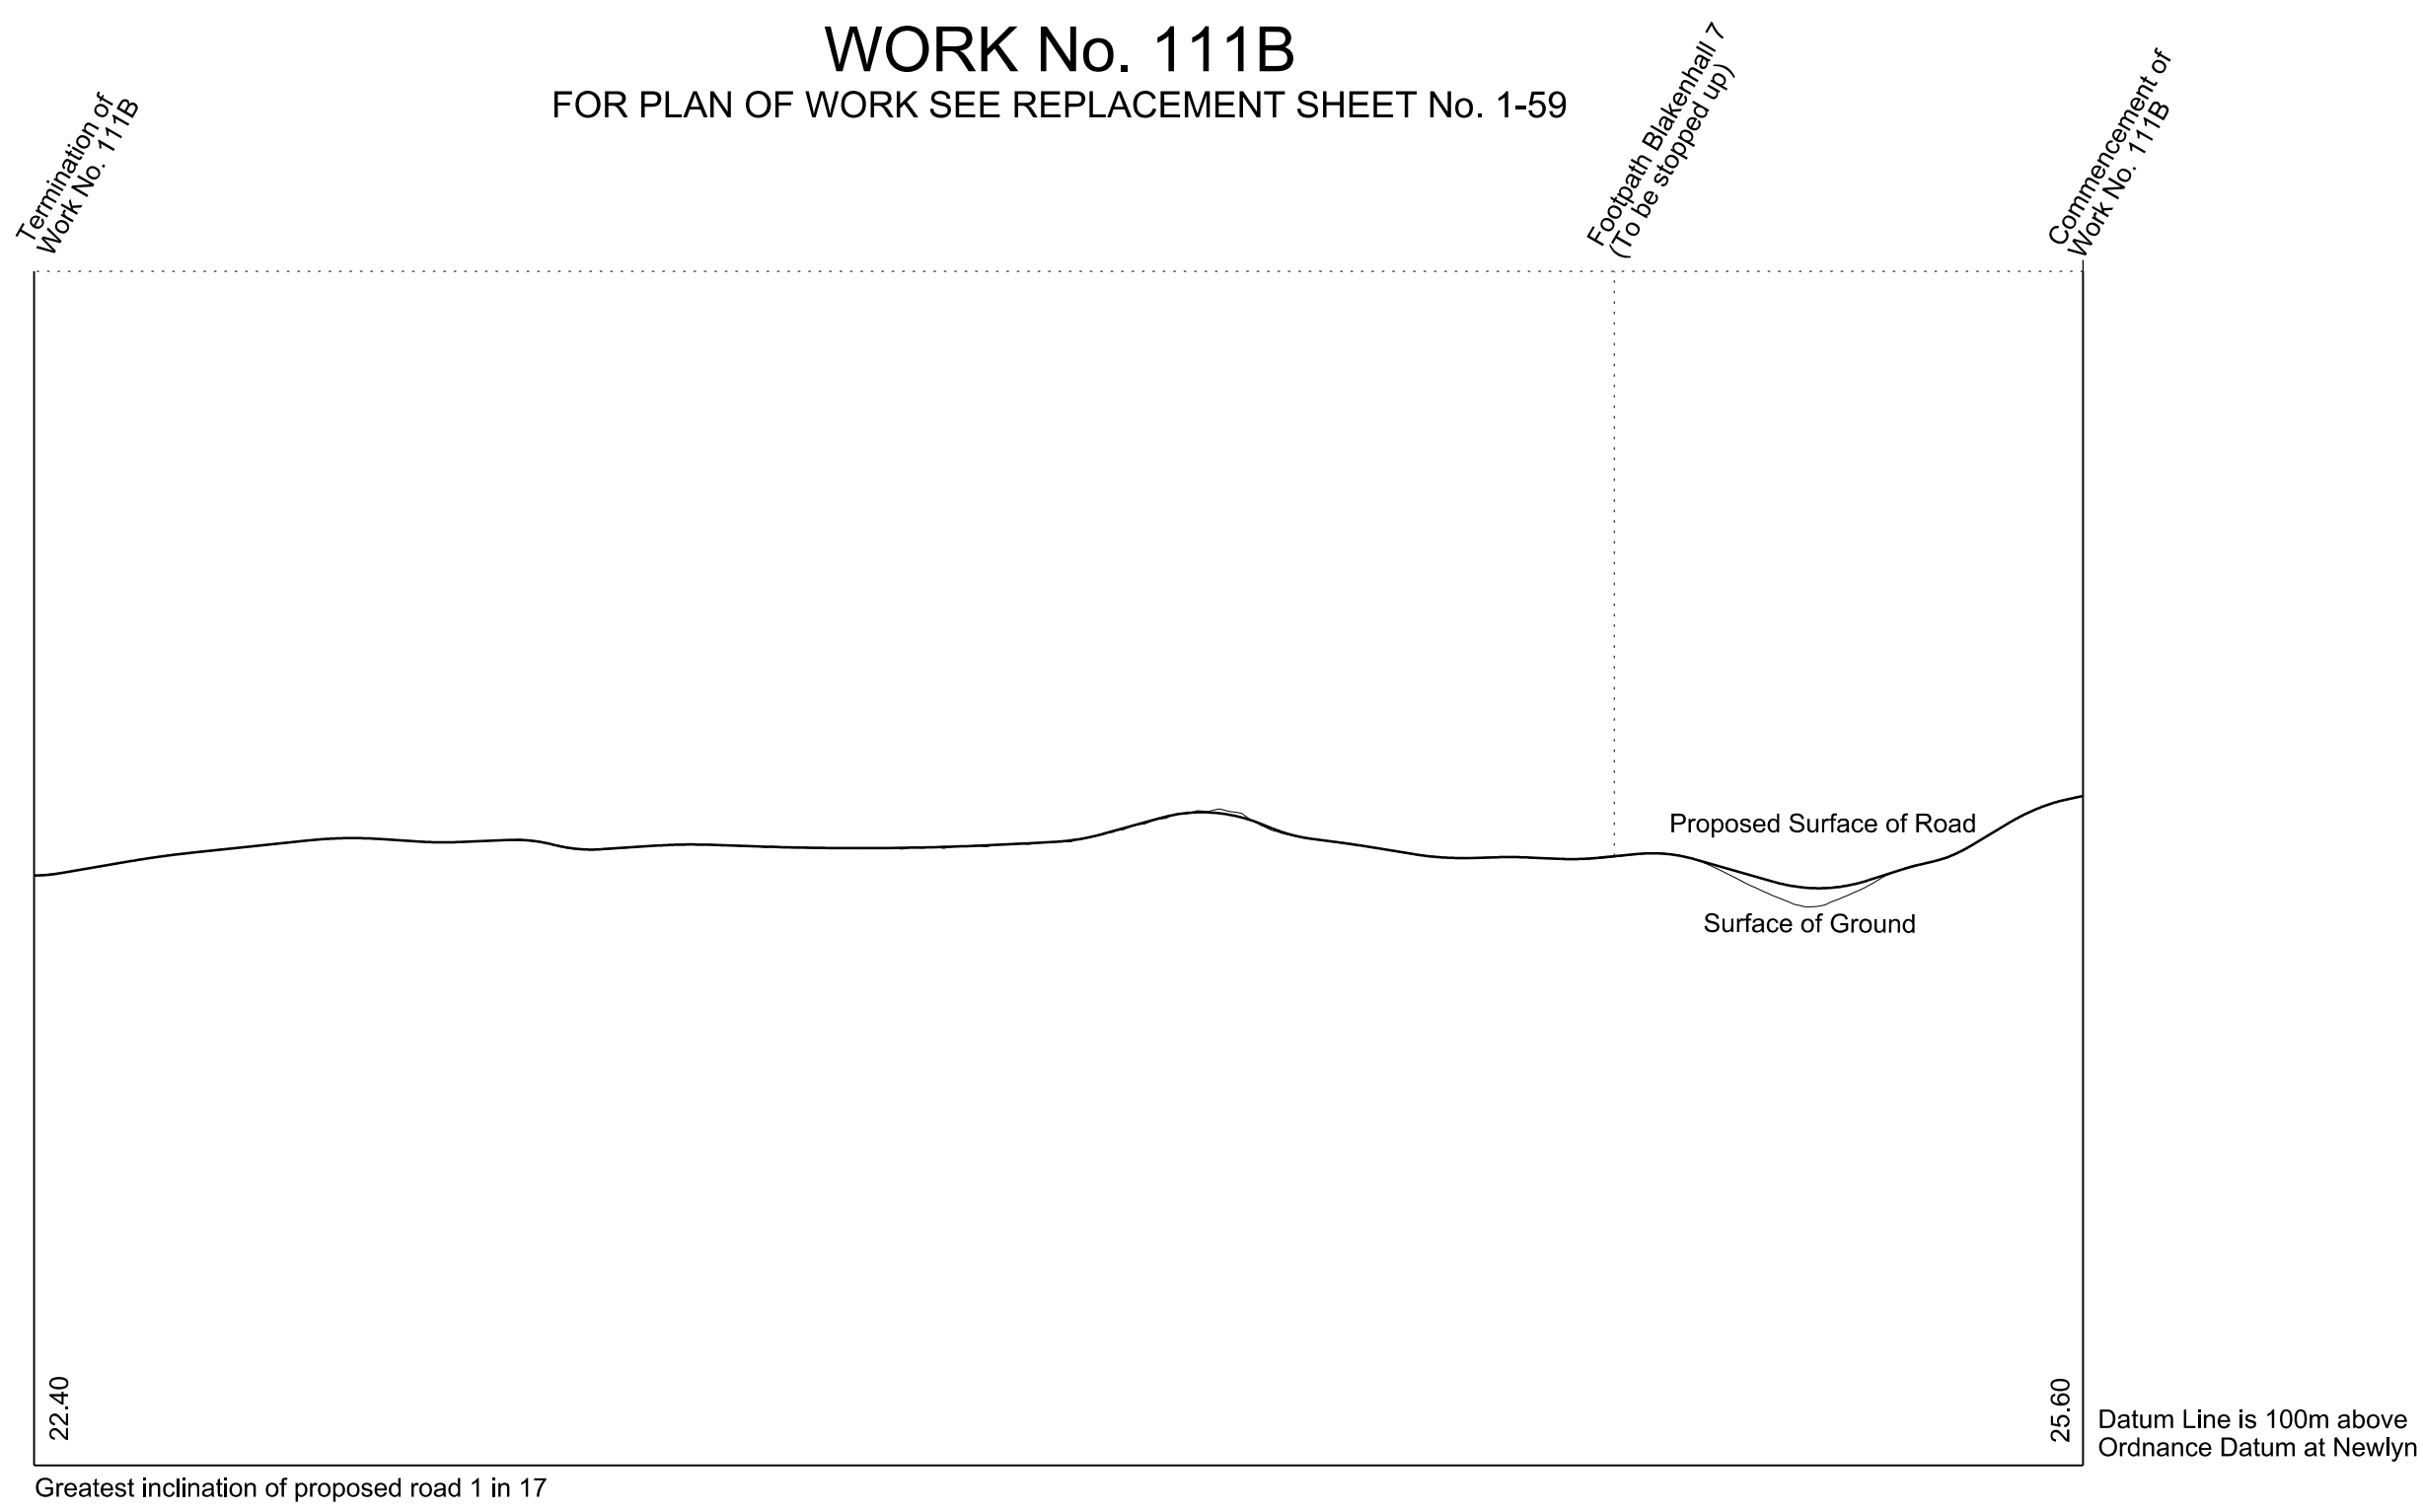


# SECTIONS


REPLACEMENT SHEET No. 2-71  
 IN PARLIAMENT - SESSION 2017-19  
 HIGH SPEED RAIL  
 (WEST MIDLANDS - CREWE)  
 ADDITIONAL PROVISION  
 (FEBRUARY 2019)  
 Works Nos. 117A, 118A and 118B (Access Roads)  
 Work No. 118 (Road)  
 Work No. 119 (Gas Main)  
 Work No. 120 (Footbridge)

AMENDMENTS TO THIS SHEET  
 ARE AS FOLLOWS:  
 Work No. 118B added


**WORK No. 117A**  
 FOR PLAN OF WORK SEE  
 REPLACEMENT SHEET No. 1-61

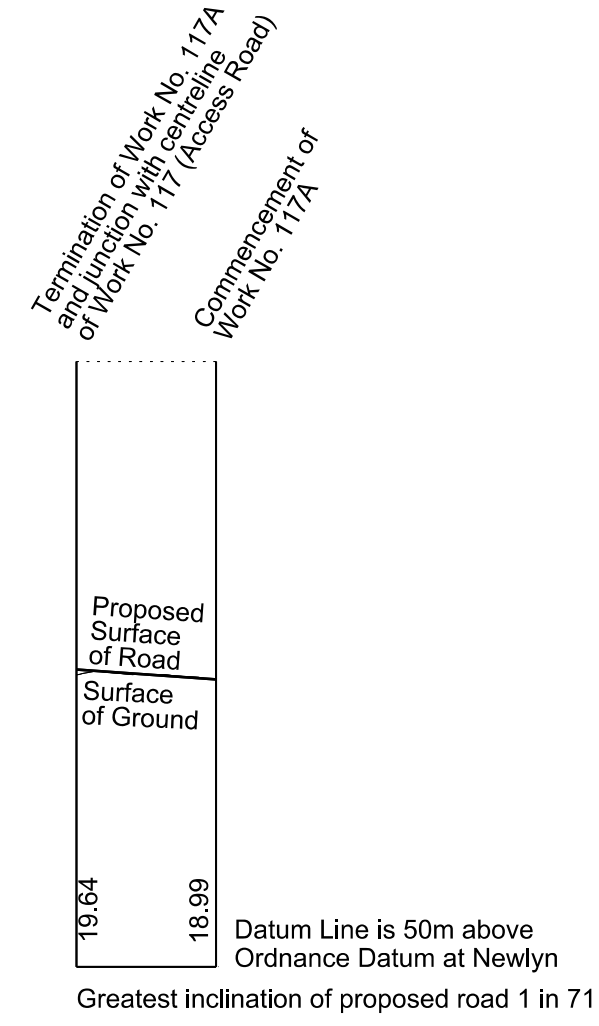


**WORK No. 118**  
 FOR PLAN OF WORK SEE REPLACEMENT SHEET No. 1-61 AND REPLACEMENT SHEET No.1-62

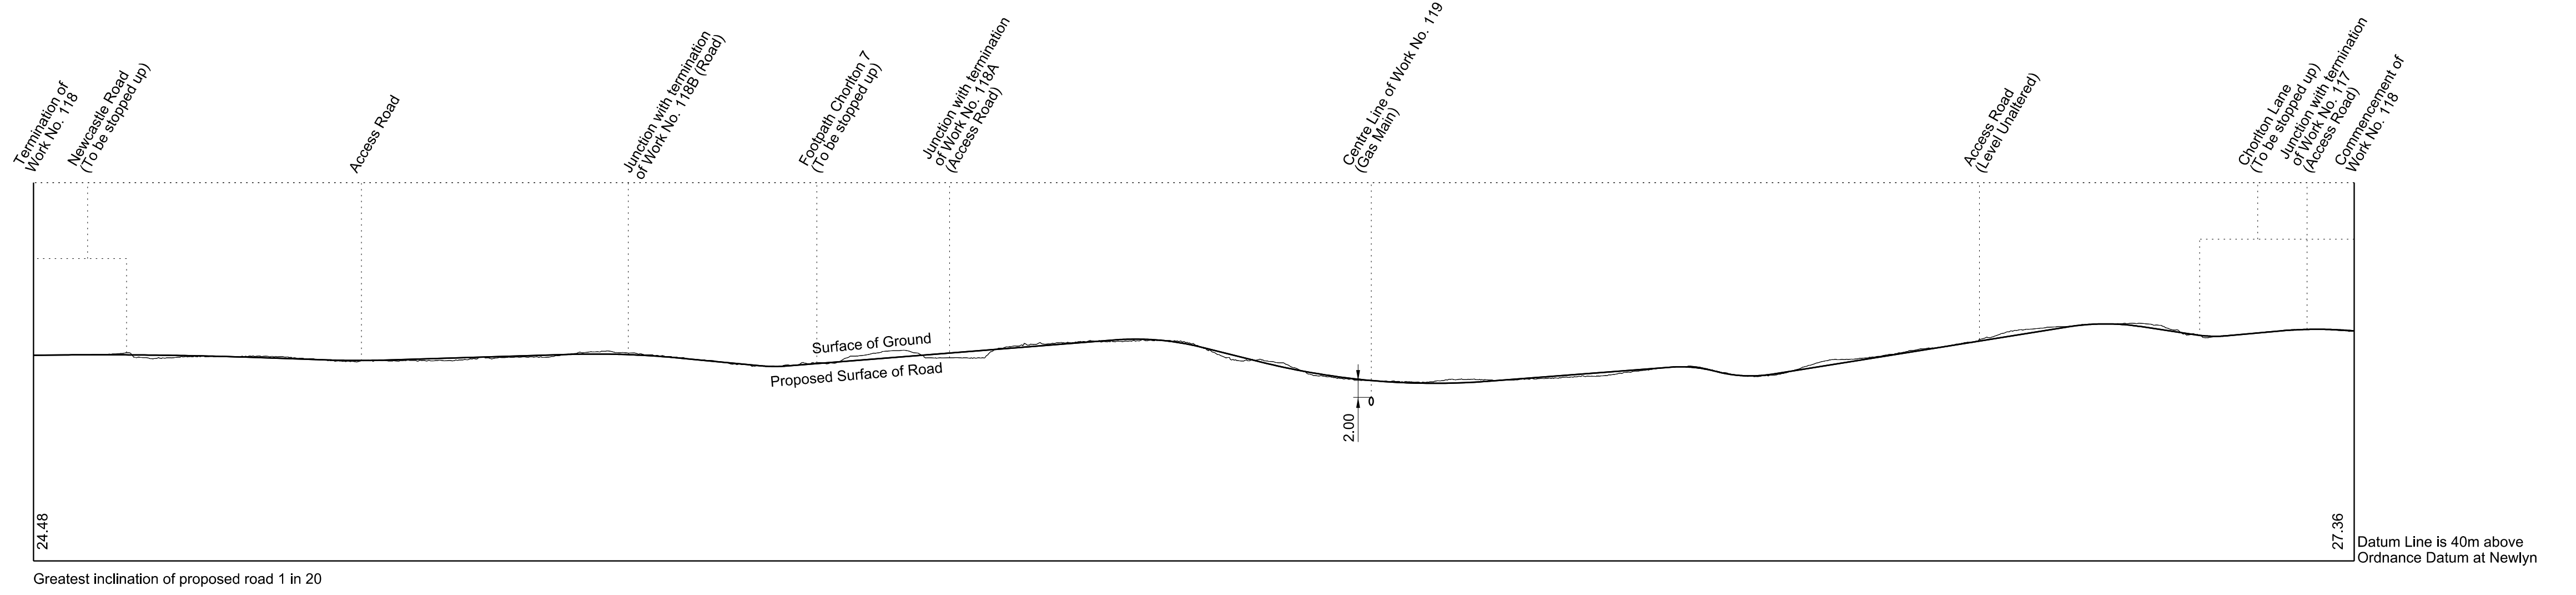


**WORK No. 118A**  
 FOR PLAN OF WORK SEE  
 REPLACEMENT SHEET No. 1-61

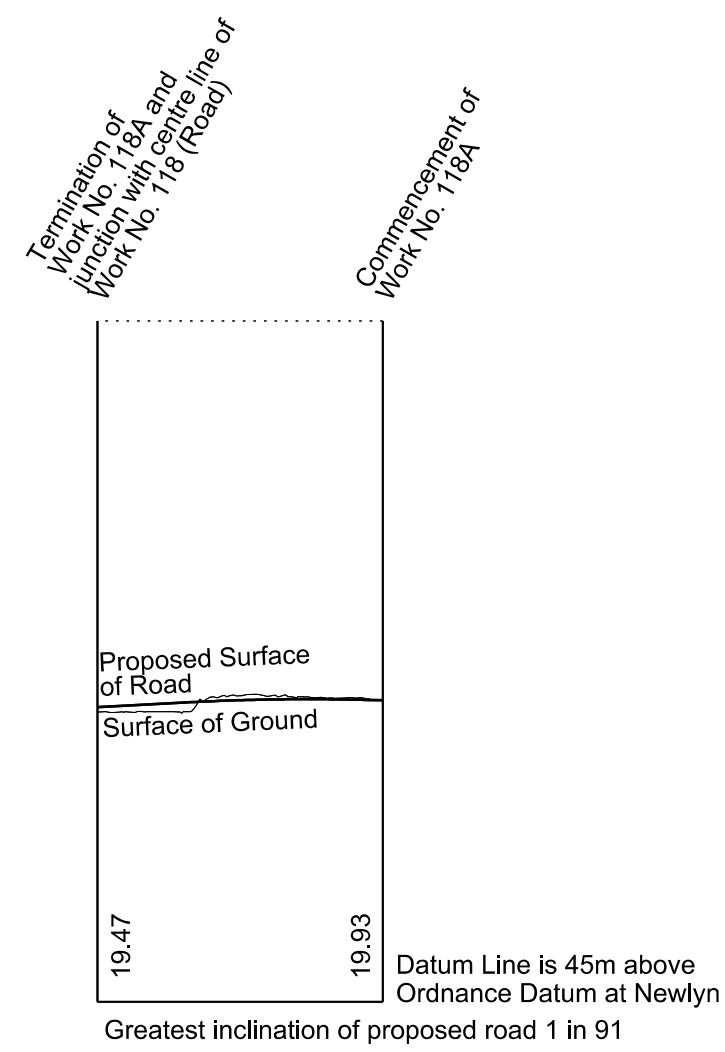

**WORK No. 118B**  
 FOR PLAN OF WORK SEE  
 REPLACEMENT SHEET No. 1-62

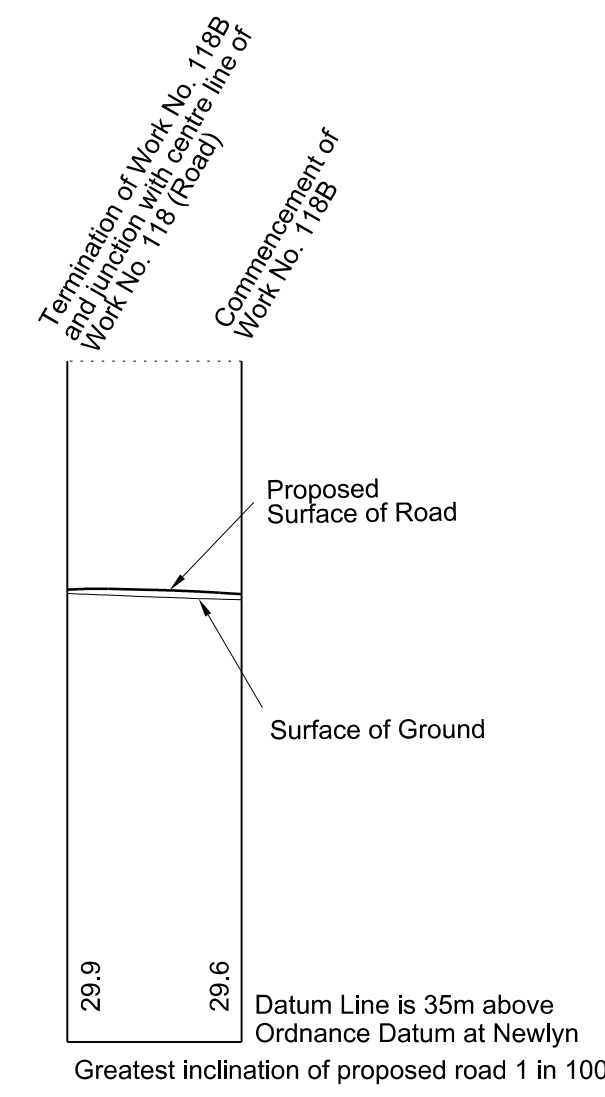

**WORK No. 119**  
 FOR PLAN OF WORK SEE REPLACEMENT SHEET No. 1-61

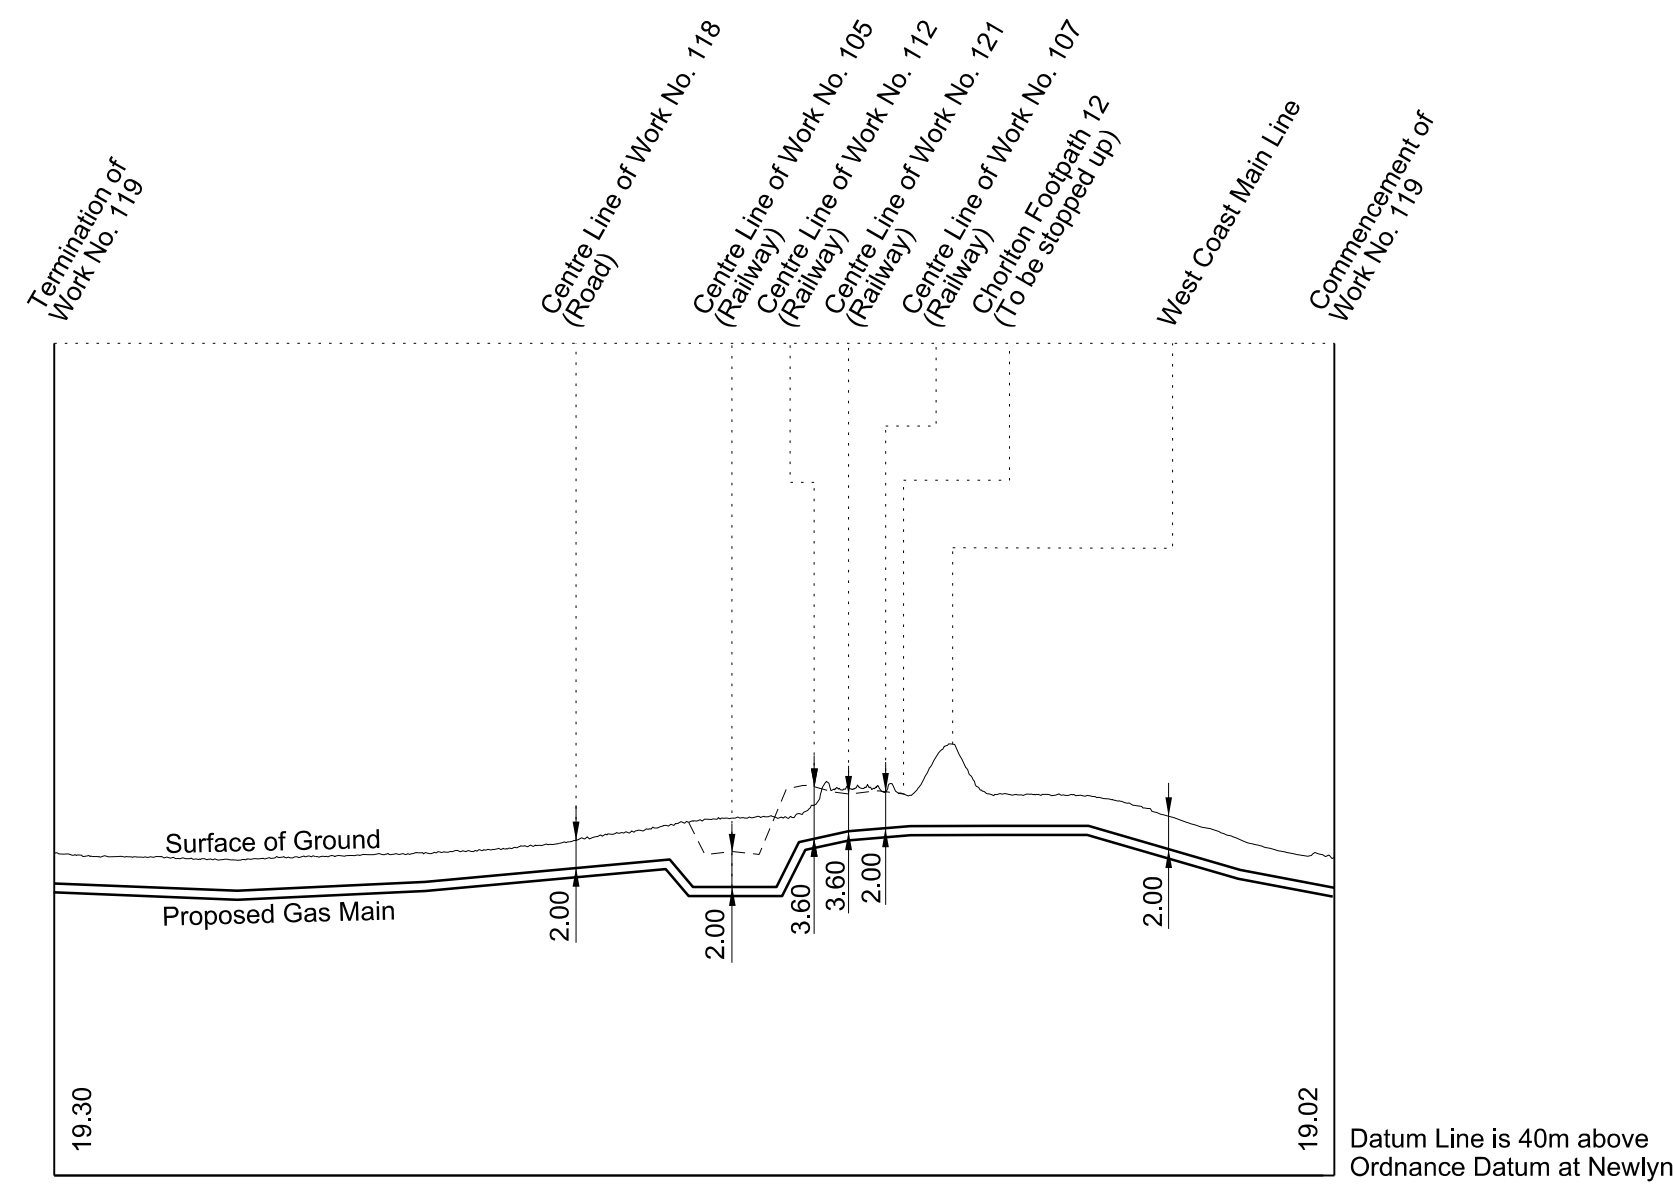

**WORK No. 120**  
 FOR PLAN OF WORK SEE REPLACEMENT SHEET No. 1-61 AND REPLACEMENT SHEET No.1-62

