

# High Speed Rail (West Midlands - Crewe)

Consolidated Plans and Sections as amended  
in the House of Commons Select Committee

## Volume 2: Sections

**Secretary of State for Transport**  
Department for Transport  
Great Minster House  
33 Horseferry Road  
London SW1P 4DR

**Winckworth Sherwood LLP**  
Minerva House  
5 Montague Close  
London SE1 9BB  
*(Parliamentary Agents)*

**Eversheds Sutherland  
(International) LLP**  
1 Wood Street  
London EC2V 7WS  
*(Parliamentary Agents)*

**High Speed Two (HS2) Ltd**  
Two Snowhill  
Snow Hill Queensway  
Birmingham  
B4 6GA

## **High Speed Rail (West Midlands - Crewe)**

Consolidated Plans and Sections as amended  
in the House of Commons Select Committee

Volume 2: Sections




**Secretary of State for Transport**  
Department for Transport  
Great Minster House  
33 Horseferry Road  
London SW1P 4DR

**Winckworth Sherwood LLP**  
Minerva House  
5 Montague Close  
London SE1 9BB  
*(Parliamentary Agents)*

**Eversheds Sutherland  
(International) LLP**  
1 Wood Street  
London EC2V 7WS  
*(Parliamentary Agents)*





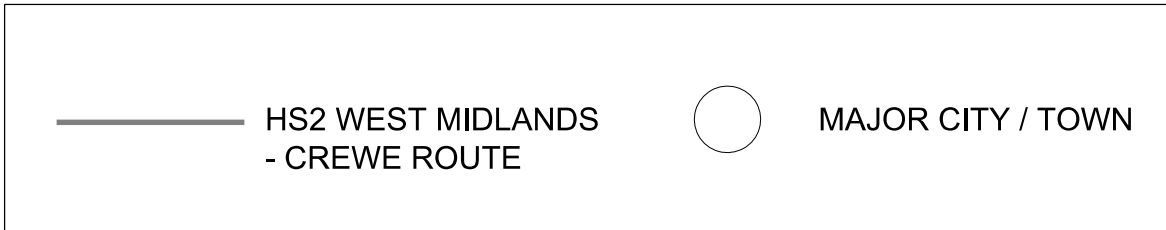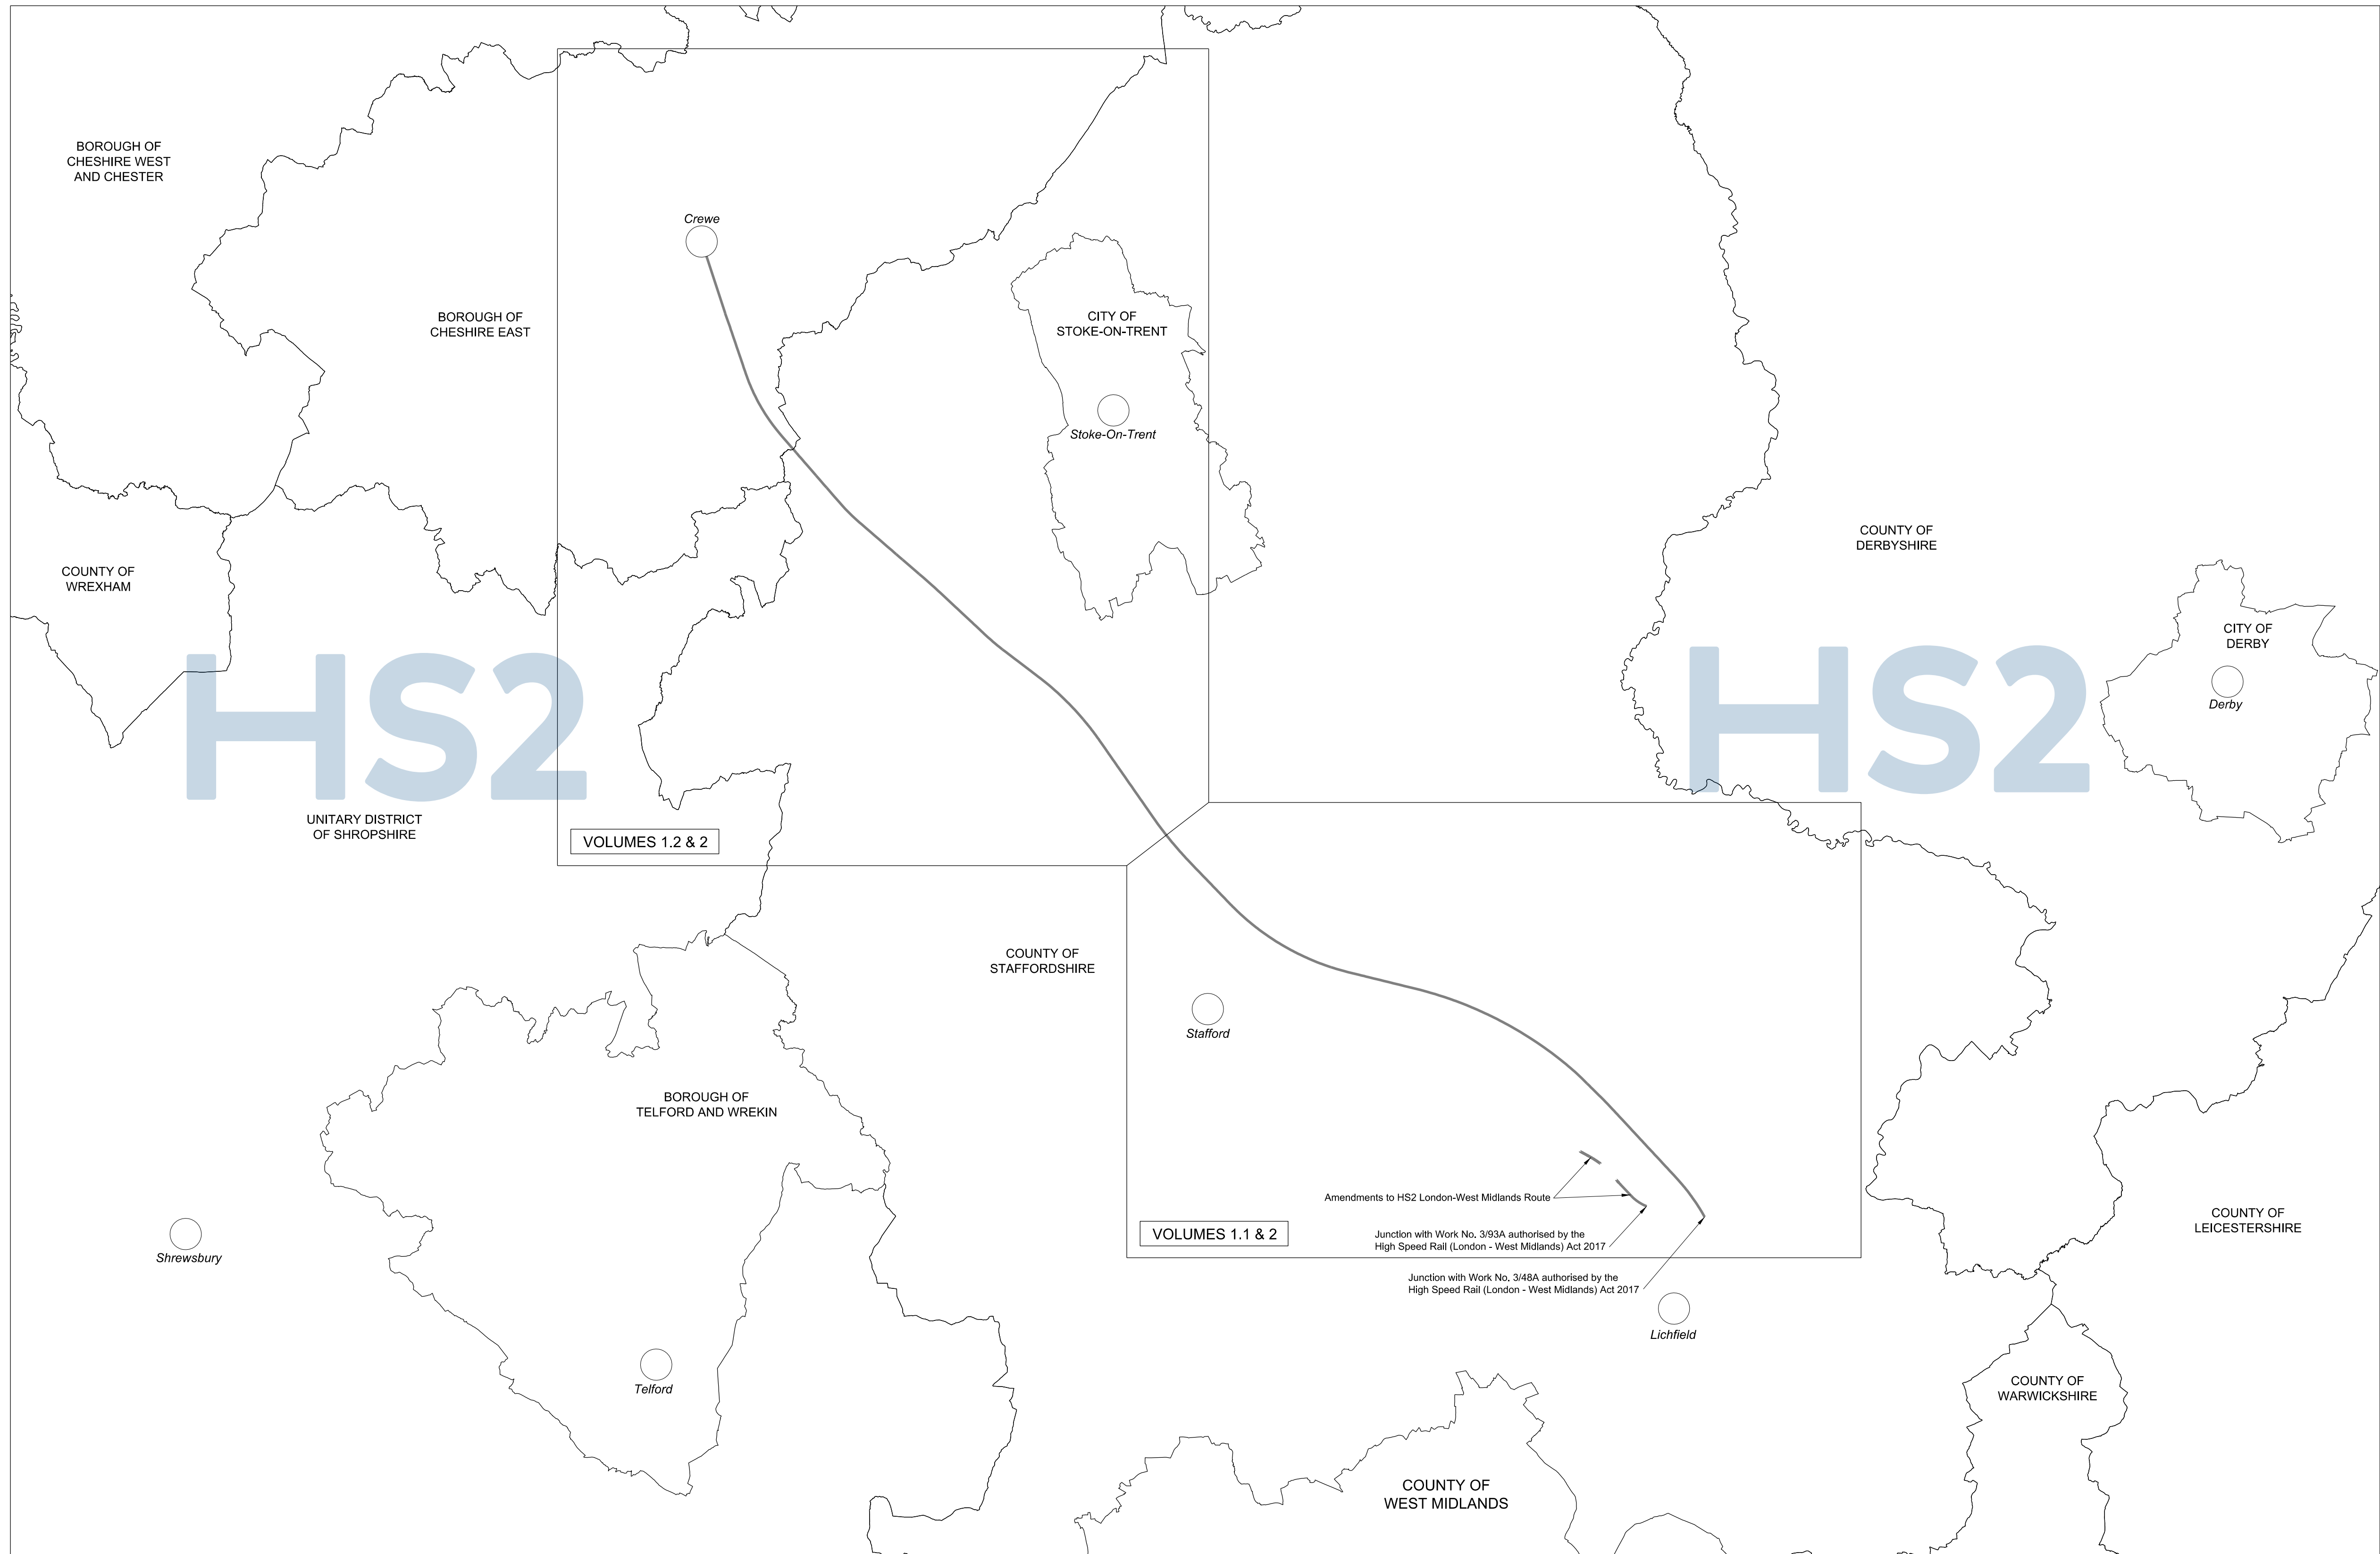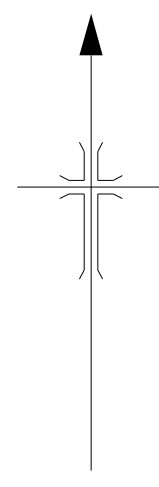












**High Speed Two (HS2) Ltd**  
Two Snowhill  
Snow Hill Queensway  
Birmingham  
B4 6GA

# SCHEME DIAGRAM



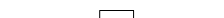

# KEY TO PLANS

	Centre Line of Surface Work		Limit of Deviation for New and Diverted Public Right of Way		Existing Public Right of Way		Commencement of Work
	Centre Line of Tunnel or other Subsurface Work		Combined Limit of Deviation for Work and Limit of Deviation for New and Diverted Public Right of Way		New Public Right of Way		Termination of Work
	Limit of Deviation for Work		Combined Limit of Land to be Acquired or Used and Limit of Deviation for New and Diverted Public Right of Way		Overhead Power Line		Commencement and Termination of Work
	Limit of Land to be Acquired or Used		County / Borough / District Boundary		New/Diverted Overhead Power Lines		New / Improved Access
			Parish Boundary				

# INDEX OF WORKS

County of Staffordshire - District of Lichfield			County of Staffordshire - Borough of Stafford			
	Plans	Sections		Plans	Sections	
Work No. 1	Railway	1-02, 1-05, 1-10, 1-11, 1-13	Work No. 37	Temporary bridge	1-24	2-22
Work No. 2	Access road	1-02, 1-03, 1-04	Work No. 38	Temporary bridge	1-24	2-22
Work No. 3	Temporary bridge over Pyford Brook	1-02	Work No. 39	Temporary bridge	1-24	2-22
Work No. 4	Diversion of fuel pipeline	1-02	Work No. 40	Temporary bridge	1-24	2-22
Work No. 5	Diversion of a gas main	1-02	Work No. 41	Temporary bridge	1-24	2-23
Work No. 6	Access road	1-02, 1-03, 1-08	Work No. 42	Diversion of a gas main	1-24	2-23
Work No. 6A	Realignment of Crawley Lane	1-08	Work No. 43	Diversion of Hoo Mill Lane	1-24	2-23
Work No. 6B	Realignment of Crawley Lane	1-08	Work No. 43A	Realignment of Great Haywood Road	1-26, 1-27	2-23
Work No. 7	Diversion of the A515 Lichfield Road	1-05, 1-06	Work No. 43B	Realignment of Great Haywood Road	1-27	2-23
Work No. 7A	Access road	1-05	Work No. 43C	Temporary Diversion of Great Haywood Road	1-24	2-23
Work No. 7B	Access road	1-05	Work No. 44	Diversion of fuel pipeline	1-26, 1-28	2-24
Work No. 7D	Diversion of Common Lane	1-05	Work No. 45	Access road	1-26	2-24
Work No. 7E	Access Road	1-05	Work No. 46	Diversion of a gas main	1-26, 1-28	2-24
Work No. 7F	Realignment of the A515 Lichfield Road	1-07	Work No. 47	Bridge	1-26, 1-28	2-24
Work No. 7G	Realignment of Wood End Lane	1-07, 1-07A	Work No. 48	Railway	1-28, 1-30, 1-31, 1-32, 1-33, 1-34	2-24, 2-26, 2-27
Work No. 7H	Access Road	1-07	Work No. 49	Access road	1-28	2-28
Work No. H1	Railway	1-07, 1-07B	Work No. 49A	Access road	1-28	2-28
Work No. H2	Railway	1-07, 1-07B	Work No. 50	Access road	1-30	2-28
Work No. H3	Access Road	1-07	Work No. 51	Diversion of the A518 Weston Road	1-30	2-28
Work No. H4	Access Road	1-07	Work No. 51A	Access road	1-30	2-28
Work No. H5	Access Road	1-07, 1-07B	Work No. 51B	Access road	1-30	2-28
Work No. H6	Access Road	1-07	Work No. 51C	Highway Widening	1-30	2-28
Work No. H7	Railway	1-07C	Work No. 52	Access road	1-30	2-29
Work No. 8	Realignment of the A513 Rugeley Road and the A515 Lichfield Road	1-05, 1-08, 1-10	Work No. 53	Footbridge	1-31	2-29
Work No. 9	Diversion of Shaw Lane	1-05, 1-10	Work No. 53A	Access road	1-31	2-29
Work No. 9A	Access road	1-10	Work No. 54	Diversion of Sandon Road	1-31, 1-32	2-29
Work No. 10	Watercourse diversion	1-10	Work No. 54B	Diversion of Hopton Lane	1-31, 1-32	2-29
Work No. 11	Temporary diversion of the A513 Rugeley Road	1-10	Work No. 54C	Diversion of Hopton Lane	1-31	2-29
Work No. 12	Temporary bridge	1-11	Work No. 55	Access road	1-31	2-30
Work No. 13	Temporary bridge	1-11	Work No. 56	Access road	1-32	2-30
Work No. 14	Diversion of a gas main	1-11	Work No. 56A	Access road	1-32	2-30
Work No. 15	Diversion of Pipe Lane	1-11, 1-13	Work No. 57	Diversion of fuel pipeline	1-32	2-30
Work No. 15A	Realignment of Pipe Lane and Common Lane	1-11	Work No. 58	Diversion of a gas main	1-32	2-30
Work No. 15D	Realignment of Uttoxeter Road and Common Lane	1-11, 1-12	Work No. 59	Access road	1-32	2-30
Work No. 16	Access road	1-13	Work No. 60	Diversion of Marston Lane	1-32, 1-33	2-31
Work No. 17	Railway	1-14, 1-15, 1-19, 1-20, 1-21	Work No. 60A	Realignment of Marston Lane and Yarlet Lane	1-33	2-31
Work No. 18	Diversion of Uttoxeter Road	1-14	Work No. 60B	Realignment of Marston Lane	1-33	2-31
Work No. 18A	Diversion of Stonyford Lane	1-14	Work No. 61	Realignment of the A34 Stone Road	1-34	2-31
Work No. 18B	Access road	1-14	Work No. 61A	Temporary diversion of the A34 Stone Road	1-34	2-32
Work No. 18C	Road	1-14	Work No. 61B	Highway Widening	1-36	2-32
Work No. 18D	Realignment of Uttoxeter Road and Blithbury Road	1-14	Work No. 61C	Access road	1-34	2-32
Work No. 19	Access road	1-14	Work No. 62	Railway	1-35, 1-36, 1-37, 1-39	2-33, 2-34
Work No. 20	Diversion of Blithbury Road	1-14, 1-15	Work No. 63	Diversion of a gas main	1-35	2-35
Work No. 20A	Diversion of Stonyford Lane	1-14	Work No. 64	Access road	1-35	2-35
Work No. 20B	Diversion of Hadley Gate Lane	1-14, 1-15	Work No. 65	Diversion of Pirehill Lane	1-36	2-35
Work No. 20C	Diversion of Hadley Gate Lane	1-14	Work No. 66	Access road	1-36	2-35
Work No. 20D	Diversion of Blithbury Road	1-15	Work No. 67	Railway	1-36, 1-37, 1-39	2-36
Work No. 21	Bridge	1-15	Work No. 67A	Railway siding	1-36, 1-37	2-37
Work No. 22	Diversion of Newlands Lane	1-15	Work No. 67B	Railway siding	1-37, 1-39	2-37
Work No. 22A	Access road	1-15	Work No. 67C	Railway	1-37, 1-38	2-38
Work No. 22B	Access road	1-15	Work No. 67D	Railway	1-37, 1-38	2-38
Work No. 22C	Access road	1-15	Work No. 68	Diversion of Eccleshall Road	1-37, 1-38	2-39
Work No. 22D	Temporary bridge	1-15B	Work No. 68A	Access road	1-37	2-39
Work No. 22E	Temporary bridge	1-15B	Work No. 68B	Access road	1-37	2-39
Work No. 24	Realignment of Newlands Lane	1-19	Work No. 69	Diversion of Yarnfield Lane	1-39, 1-40	2-39
Work No. 24A	Diversion of Moor Lane	1-19	Work No. 69A	Access road	1-40	2-40
Work No. 24B	Realignment of Moor Lane	1-19	Work No. 69B	Reconstruction of Yarnfield Lane	1-38	2-40
Work No. 25	Diversion of a watercourse	1-19	Work No. 70	Realignment of the M6 Motorway	1-37, 1-39, 1-41	2-40
Work No. 26	Diversion of Uttoxeter Road	1-19, 1-20	Work No. 70A	Access road	1-39, 1-40	2-41
Work No. 26A	Road	1-19, 1-20	Work No. 70B	Access road	1-39	2-41
Work No. 26B	Access road	1-19, 1-20	Work No. 71	Railway	1-41, 1-43, 1-44	2-42, 2-43
Work No. 27	Diversion of Moreton Brook	1-20	Work No. 72	Access road	1-41, 1-42	2-44
Work No. 28	Access road	1-20	Work No. 72A	Access road	1-41	2-44
Work No. 29	Temporary bridge	1-21	Work No. 73	Access road	1-41, 1-43	2-44
			Work No. 74	Access road	1-43	2-45
			Work No. 75	Diversion of Tittensor Road	1-43	2-45
			Work No. 75A	Access road	1-43	2-45
			Work No. 76A	Diversion of a gas main	1-43	2-45
			Work No. 77A	Diversion of a gas main	1-43	2-45
			Work No. 78	Realignment of the A519 Newcastle Road	1-44	2-45
			Work No. 78A	Diversion of the A51 Stone Road	1-43, 1-44	2-46
			Work No. 78B	Temporary diversion of the A519 Newcastle Road	1-44	2-46
			Work No. 78C	Access road	1-44	2-46
			Work No. 78D	Access road	1-45A	2-46A
			Work No. 78E	Access road	1-43	2-46A
			Work No. 78F	Highway Widening	1-44	2-46A
			Work No. 78G	Highway Widening	1-44	2-46A
			Work No. 78H	Highway Widening	1-44	2-46A
			Work No. 79	Temporary bridge	1-44	2-46
			Work No. 80	Access road	1-44	2-46
			Work No. 81	Railway	1-45, 1-46	2-47
			Work No. 82	Access road	1-45	2-49
			Work No. 83	Access road	1-45	2-49
			Work No. 84	Realignment of Common Lane	1-45, 1-45A	2-49
			Work No. 85	Bridge	1-45	2-49
			Work No. 86	Bridge	1-46	2-49
			Work No. 87	Diversion of Dog Lane	1-46	2-50
			Work No. 87A	Road	1-46	2-50
			Work No. 88	Diversion of Dog Lane and Bent Lane	1-46, 1-47	2-50
			Work No. 88B	Road	1-46	2-50A
			Work No. 89	Access road	1-46	2-51
			Work No. 90	Diversion of Bent Lane	1-46, 1-47	2-51

## County of Staffordshire - Borough of East Staffordshire

Work No. 22E	Temporary bridge	1-15B	2-17
Work No. 22F	Temporary bridge	1-15C	2-17

## County of Staffordshire - Borough of Stafford

Work No. 17	Railway	1-21, 1-23, 1-24, 1-26	2-12, 2-13
Work No. 30	Realignment of Bishton Lane	1-21, 1-22	2-20
Work No. 30A	Access road	1-21	2-20
Work No. 30B	Access road	1-21	2-20
Work No. 31	Access road	1-23	2-21
Work No. 32	Diversion of a gas main	1-23, 1-24	2-21A
Work No. 33	Diversion of a gas main	1-23, 1-24	2-21
Work No. 34	Access road	1-23	2-21
Work No. 35	Diversion of fuel pipeline	1-23, 1-24	2-21
Work No. 36	Realignment of the A51 Lichfield Road	1-24	2-22
Work No. 36A	Diversion of Toldish Lane	1-23, 1-24	2-22
Work No. 36B	Temporary diversion of Toldish Lane	1-23, 1-24	2-22



# KEY TO PLANS





	Centre Line of Surface Work		Limit of Deviation for New and Diverted Public Right of Way		Existing Public Right of Way		Commencement of Work
	Centre Line of Tunnel or other Subsurface Work		Combined Limit of Deviation for Work and Limit of Deviation for New and Diverted Public Right of Way		New Public Right of Way		Termination of Work
	Limit of Deviation for Work		Combined Limit of Land to be Acquired or Used and Limit of Deviation for New and Diverted Public Right of Way		Overhead Power Line		Commencement and Termination of Work
	Limit of Land to be Acquired or Used		County / Borough / District Boundary		New/Diverted Overhead Power Lines		New / Improved Access
			Parish Boundary				

# INDEX OF WORKS

County of Staffordshire - Borough of Newcastle-under-Lyme			Sheet Numbers		County of Cheshire - Borough of Cheshire East			Sheet Numbers	
			Plans	Sections			Plans	Sections	
Work No. 81	Railway		1-46, 1-47, 1-48	2-47, 2-48	Work No. 105	Railway	1-58, 1-59, 1-60, 1-61, 1-62	2-59, 2-60, 2-61	
Work No. 88	Diversion of Dog Lane and Bent Lane		1-46, 1-47	2-50	Work No. 106	Railway	1-58, 1-59, 1-60	2-62	
Work No. 88A	Diversion of Meece Brook		1-47	2-50	Work No. 107	Railway	1-58, 1-59, 1-60, 1-61, 1-62, 1-64, 1-65	2-63, 2-64, 2-65	
Work No. 89	Access road		1-46	2-51	Work No. 108	Diversion of Checkley Lane	1-58	2-65	
Work No. 90	Diversion of Bent Lane		1-46, 1-47	2-51	Work No. 108A	Access road	1-58	2-65	
Work No. 91	Diversion of the A53 Newcastle Road		1-47, 1-48	2-51	Work No. 108B	Access road	1-58	2-65	
Work No. 91A	Temporary diversion of the A53 Newcastle Road		1-47, 1-48	2-51	Work No. 108C	Access road	1-58	2-66	
Work No. 91B	Access road		1-48	2-51	Work No. 109	Diversion of a gas main	1-59	2-66	
Work No. 91C	Diversion of A51 Nantwich Road		1-48	2-50A	Work No. 110	Diversion of a gas main	1-59	2-66	
Work No. 91D	Road		1-48	2-52	Work No. 110A	Diversion of a fuel pipeline	1-58, 1-59	2-66A	
Work No. 92	Road		1-48, 1-49	2-52	Work No. 111	Diversion of Den Lane and Winehill Road	1-59	2-66	
Work No. 92A	Access road		1-48	2-52	Work No. 111A	Access road	1-59	2-66	
Work No. 92C	Access Road		1-49	2-52	Work No. 111B	Access road	1-59	2-66A	
Work No. 93	Railway		1-49, 1-51, 1-53, 1-57	2-63, 2-54	Work No. 112	Railway	1-59, 1-60, 1-61, 1-62	2-67, 2-68	
Work No. 94	Temporary bridge over the West Coast Main Line		1-49	2-55	Work No. 113	Railway	1-59, 1-60	2-68, 2-69	
Work No. 95A	Access road		1-51	2-55	Work No. 114	Access road	1-59	2-69	
Work No. 96	Access road		1-51	2-55	Work No. 115	Access road	1-59, 1-60	2-69	
Work No. 97	Diversion of Manor Road		1-51, 1-53	2-55	Work No. 116	Access road	1-60	2-70	
Work No. 97A	Access road		1-51	2-55	Work No. 116A	Access road	1-60, 1-61	2-70	
Work No. 97B	Road		1-51	2-55	Work No. 117	Access road	1-60, 1-61	2-70	
Work No. 98	Access road		1-51	2-55	Work No. 117A	Access road	1-61	2-71	
Work No. 99	Access road		1-51	2-56	Work No. 118	Road	1-61, 1-62	2-71	
Work No. 100	Access road		1-53	2-56	Work No. 118A	Access road	1-61	2-71	
Work No. 101	Diversion of the A525 Bar Hill Road		1-53	2-56	Work No. 118B	Access road	1-62	2-71	
Work No. 101A	Access road		1-53	2-56	Work No. 119	Diversion of a gas main	1-61	2-71	
Work No. 101B	Realignment of the A525 Bar Hill Road		1-53, 1-54	2-56	Work No. 120	Footbridge	1-61, 1-62	2-71	
Work No. 101C	Realignment of the A525 Bar Hill Road		1-54	2-56	Work No. 121	Railway	1-61, 1-62	2-72	
Work No. 101D	Realignment of the A525 Bar Hill Road		1-54	2-57	Work No. 122	Diversion of Newcastle Road	1-62	2-72	
Work No. 101E	Realignment of the A525 Bar Hill Road and the A525 Woore Road		1-55	2-57	Work No. 122A	Road	1-62	2-73	
Work No. 102	Bridge		1-53	2-58	Work No. 122B	Road	1-62	2-73	
Work No. 103	Road		1-53, 1-57	2-58	Work No. 123	Road	1-62	2-73	
Work No. 104	Access road		1-57	2-58	Work No. 124	Access road	1-62	2-73	
Work No. 105	Railway		1-58	2-59	Work No. 125	Access road	1-62	2-73	
					Work No. 126	Road	1-62	2-73	
					Work No. 126A	Diversion of Casey Lane	1-62	2-73	
					Work No. 127	Access road	1-64	2-74	
					Work No. 128	Railway	1-65	2-74	
					Work No. 129	Railway improvements	1-67	2-74	
					Work No. 130	Railway improvements	1-69, 1-70	2-75	
					Work No. 131	Footbridge	1-70	2-75	
<b>Unitary District of Shropshire</b>									
Work No. 101E	Realignment of the A525 Bar Hill Road and the A525 Woore Road		1-55	2-57					
Work No. 101F	Realignment of the A525 Newcastle Road and the A525 Woore Road		1-55	2-57					
Work No. 101G	Realignment of the A525 Newcastle Road		1-55	2-57					
Work No. 101H	Realignment of the A525 Newcastle Road		1-56	2-57					





# SECTIONS

FOR PLAN OF WORK SEE REPLACEMENT SHEETS No. 1-02 and 1-05

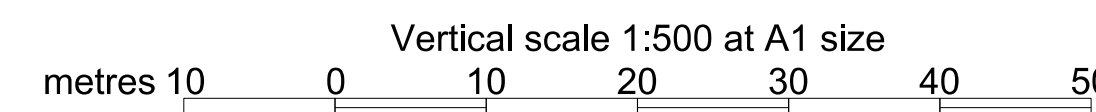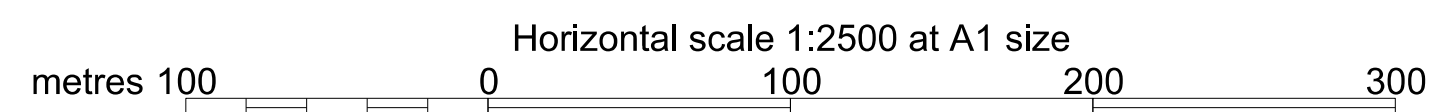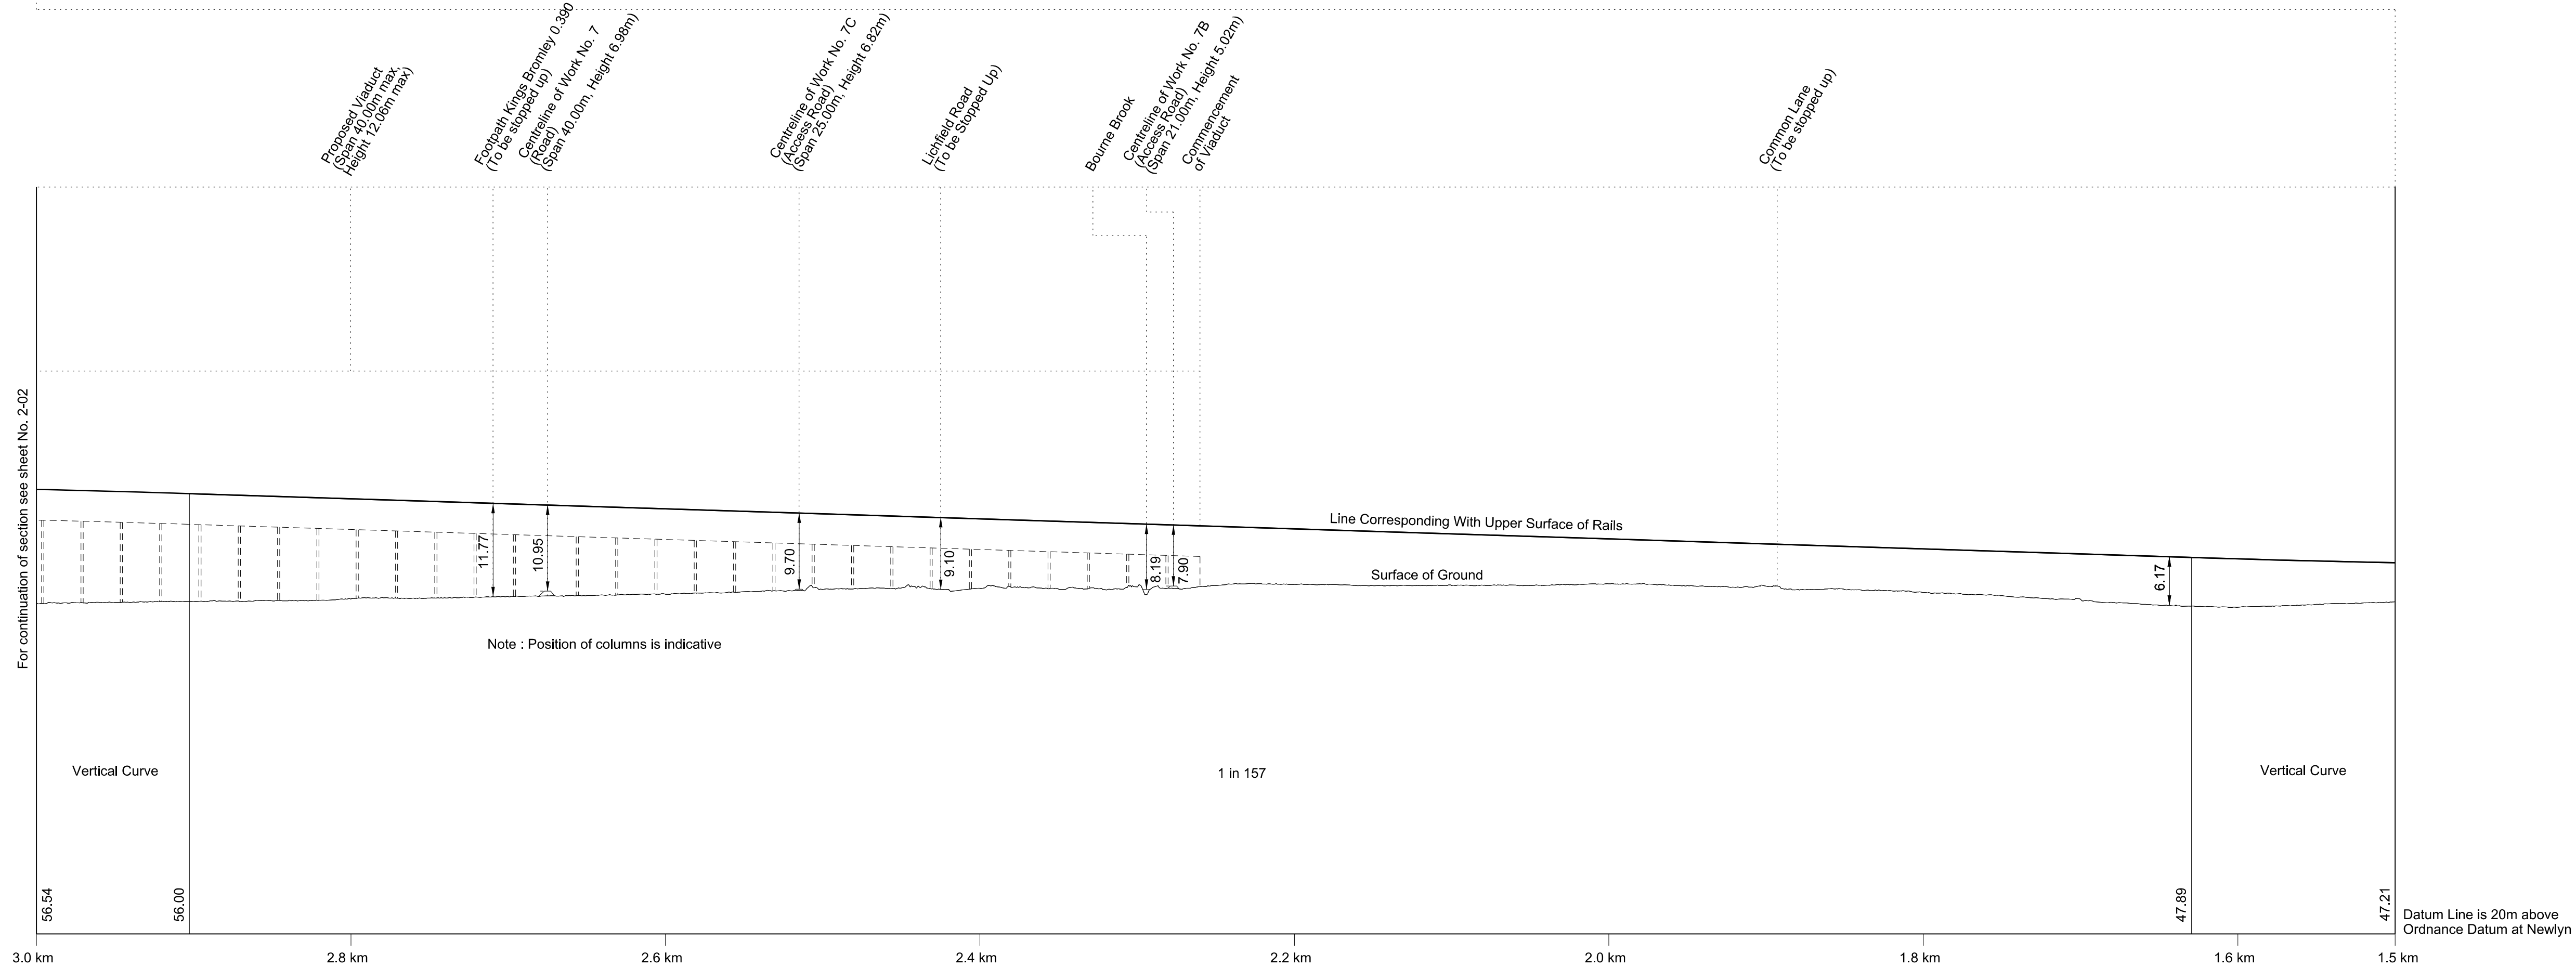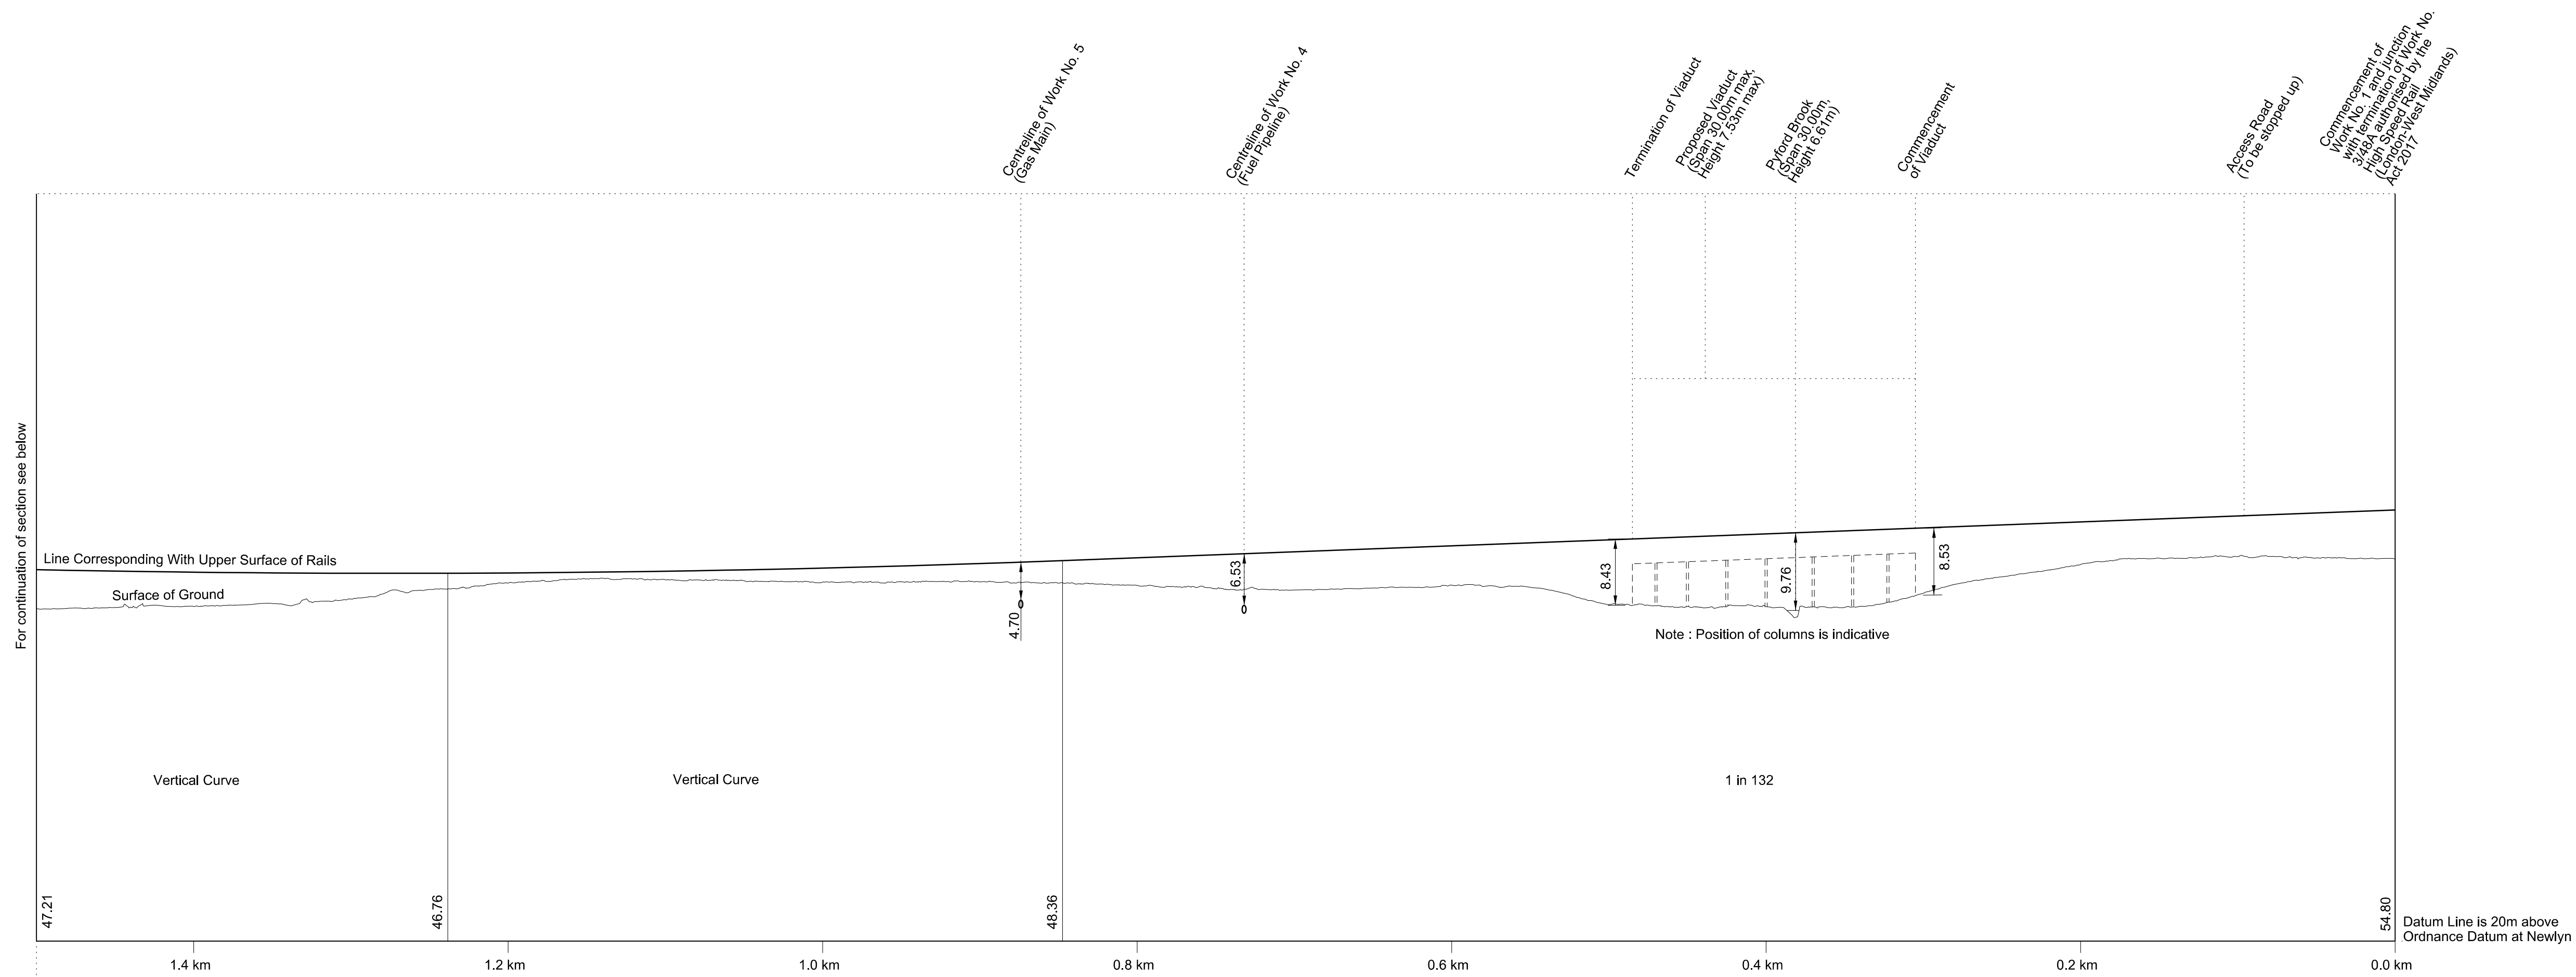

# SECTIONS




FOR PLAN OF WORK SEE REPLACEMENT SHEETS No. 1-10 and 1-11

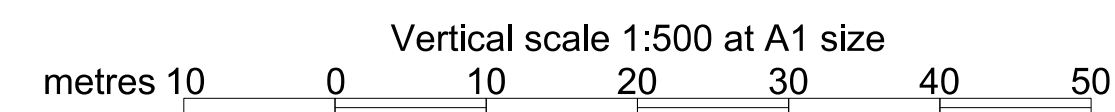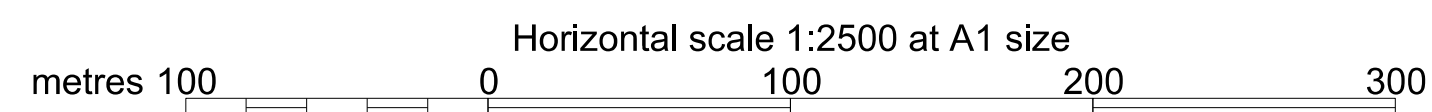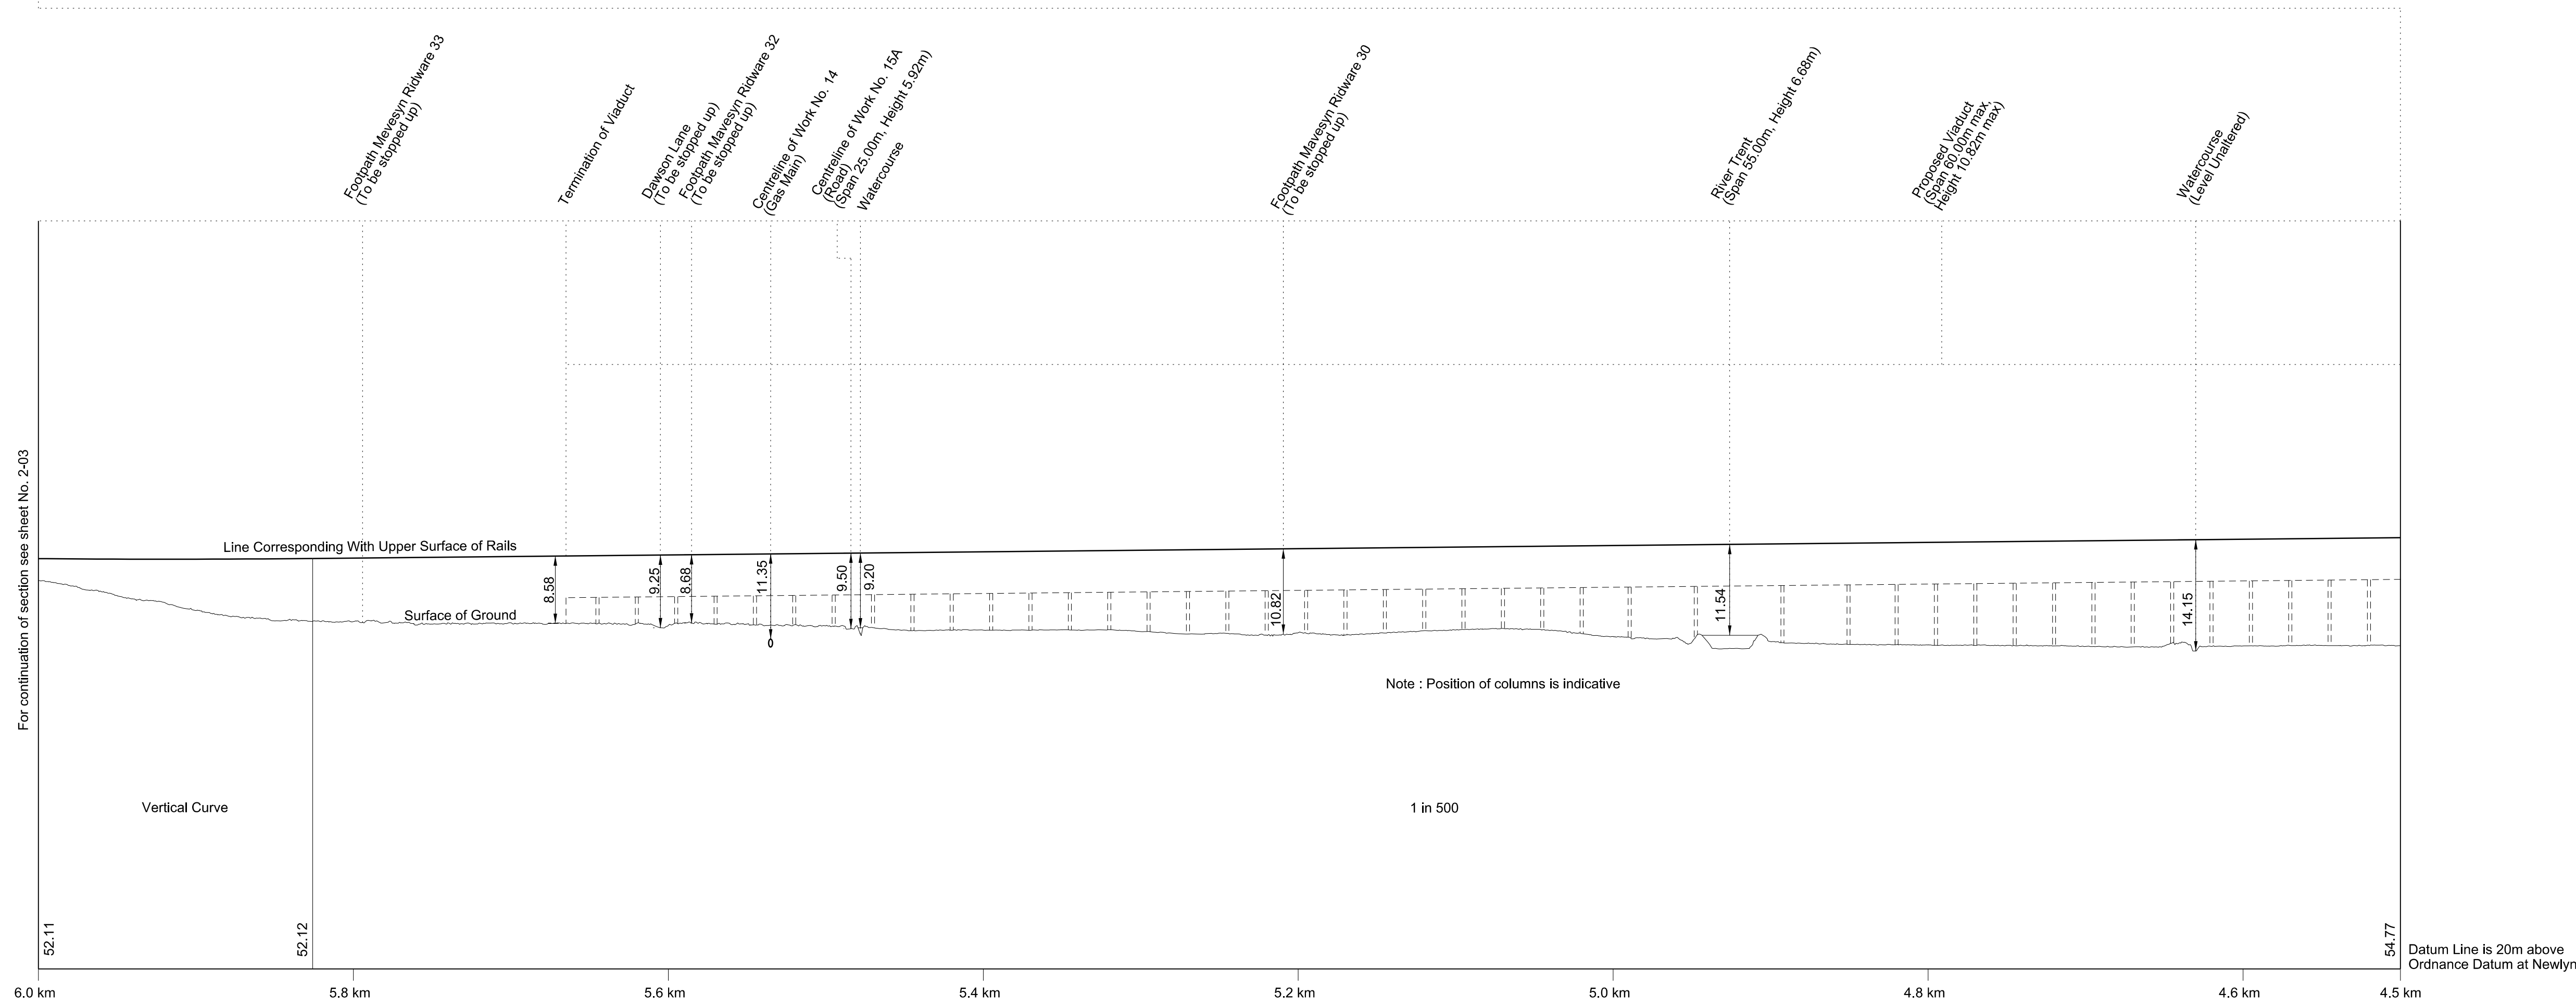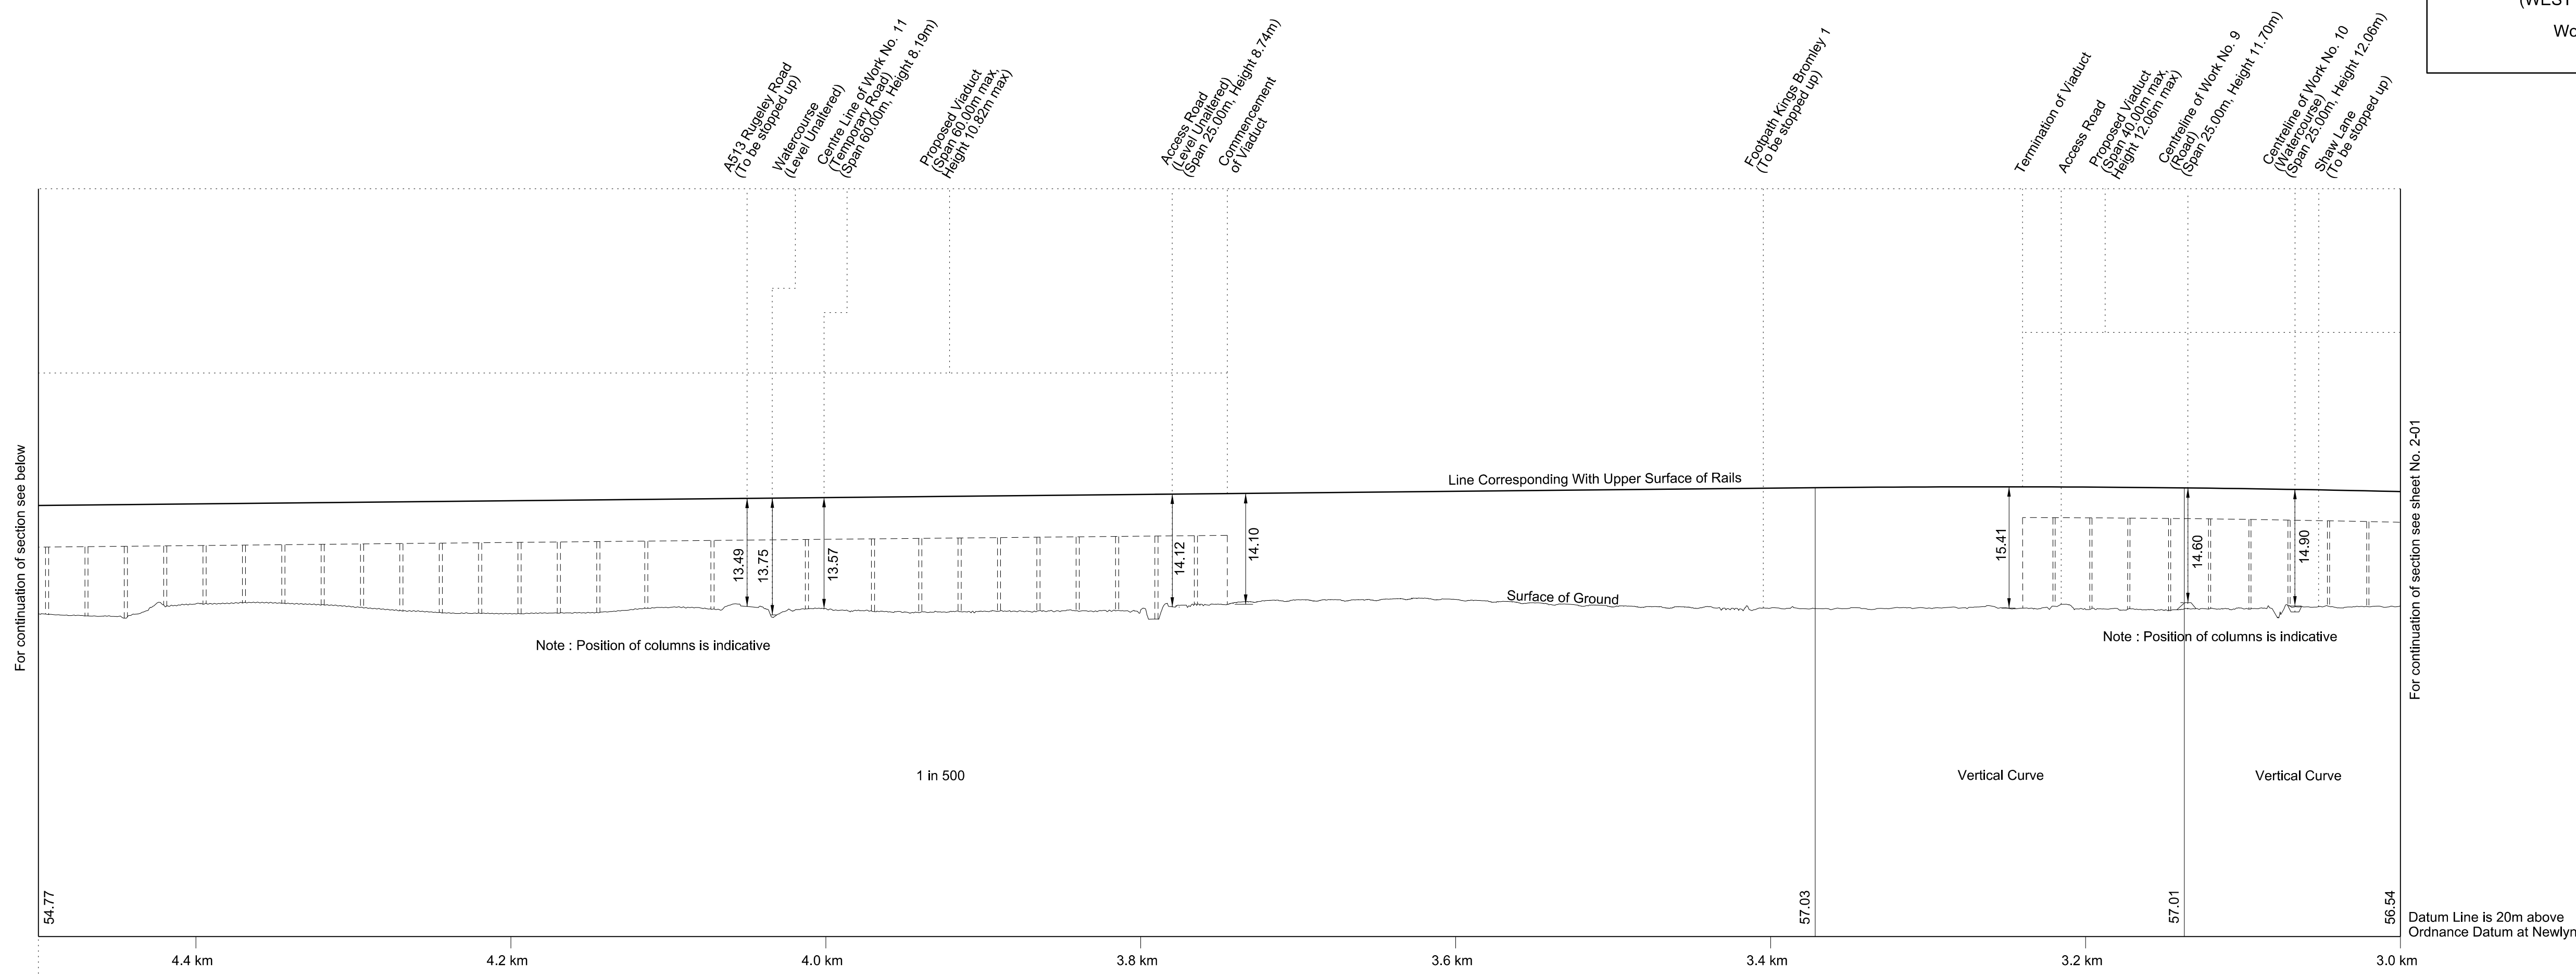



# SECTIONS

FOR PLAN OF WORK SEE REPLACEMENT SHEET No. 1-13


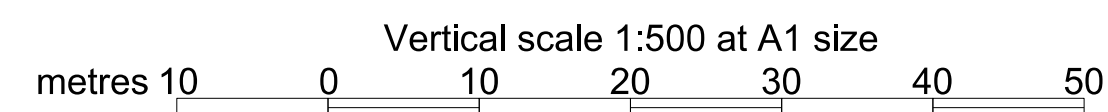
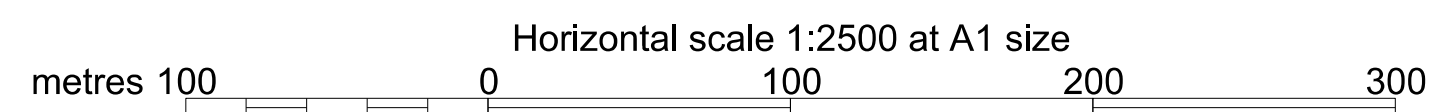
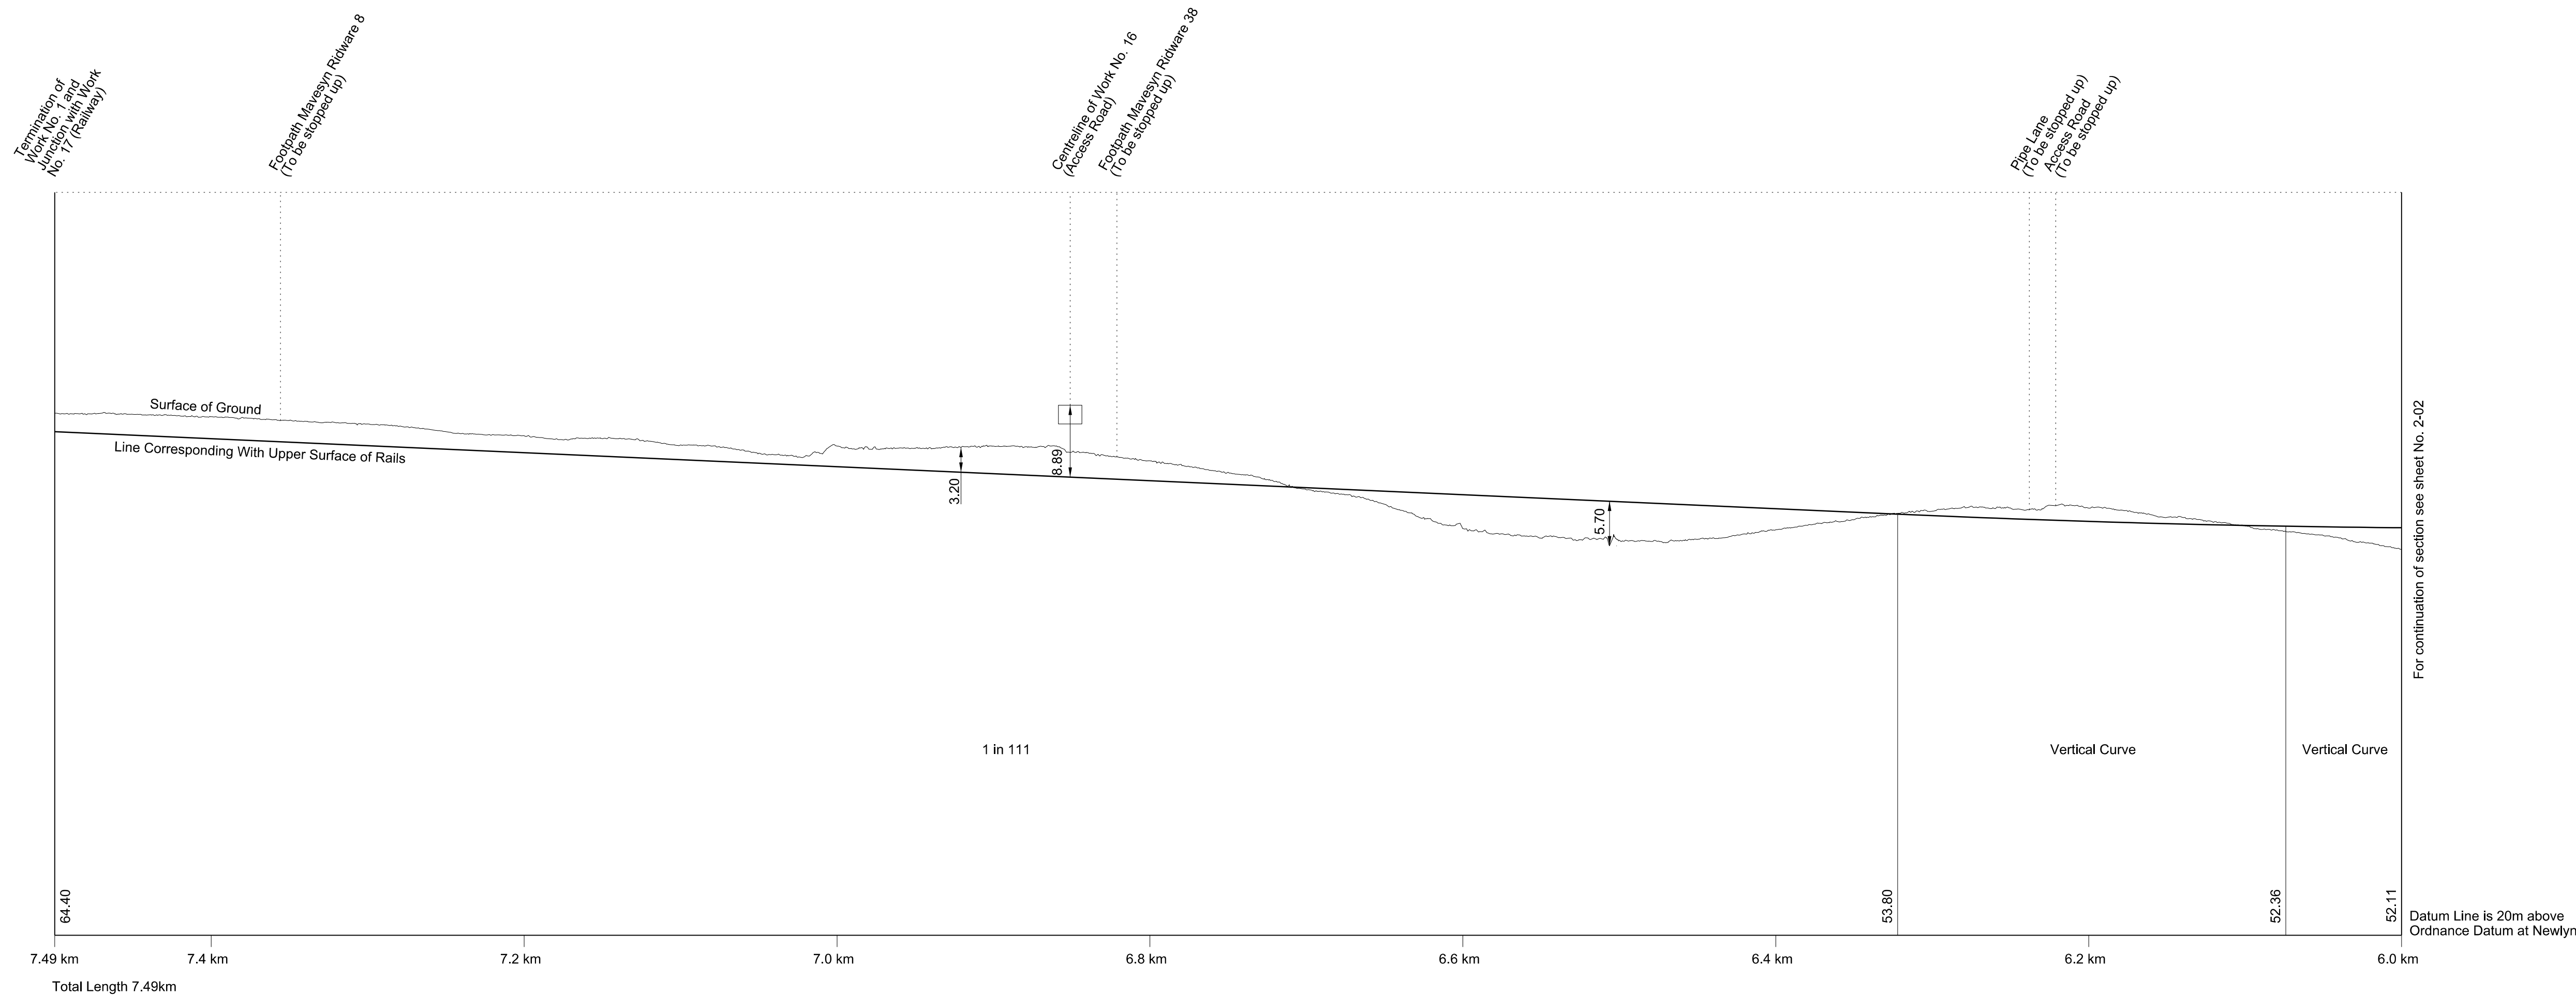


# SECTIONS

REPLACEMENT SHEET No. 2-04  
 IN PARLIAMENT - SESSION 2017-19  
 HIGH SPEED RAIL  
 (WEST MIDLANDS - CREWE)  
 ADDITIONAL PROVISION  
 (FEBRUARY 2019)  
 Work No. 2 (Access Road)

AMENDMENTS TO THIS SHEET  
 ARE AS FOLLOWS:  
 Work No. 2 realigned

## WORK No. 2 FOR PLAN OF WORK SEE REPLACEMENT SHEETS Nos. 1-02, 1-03 and 1-04

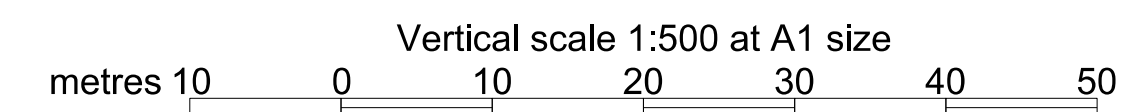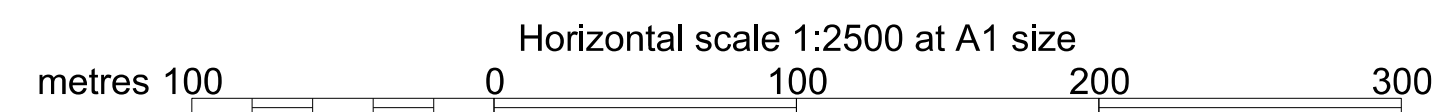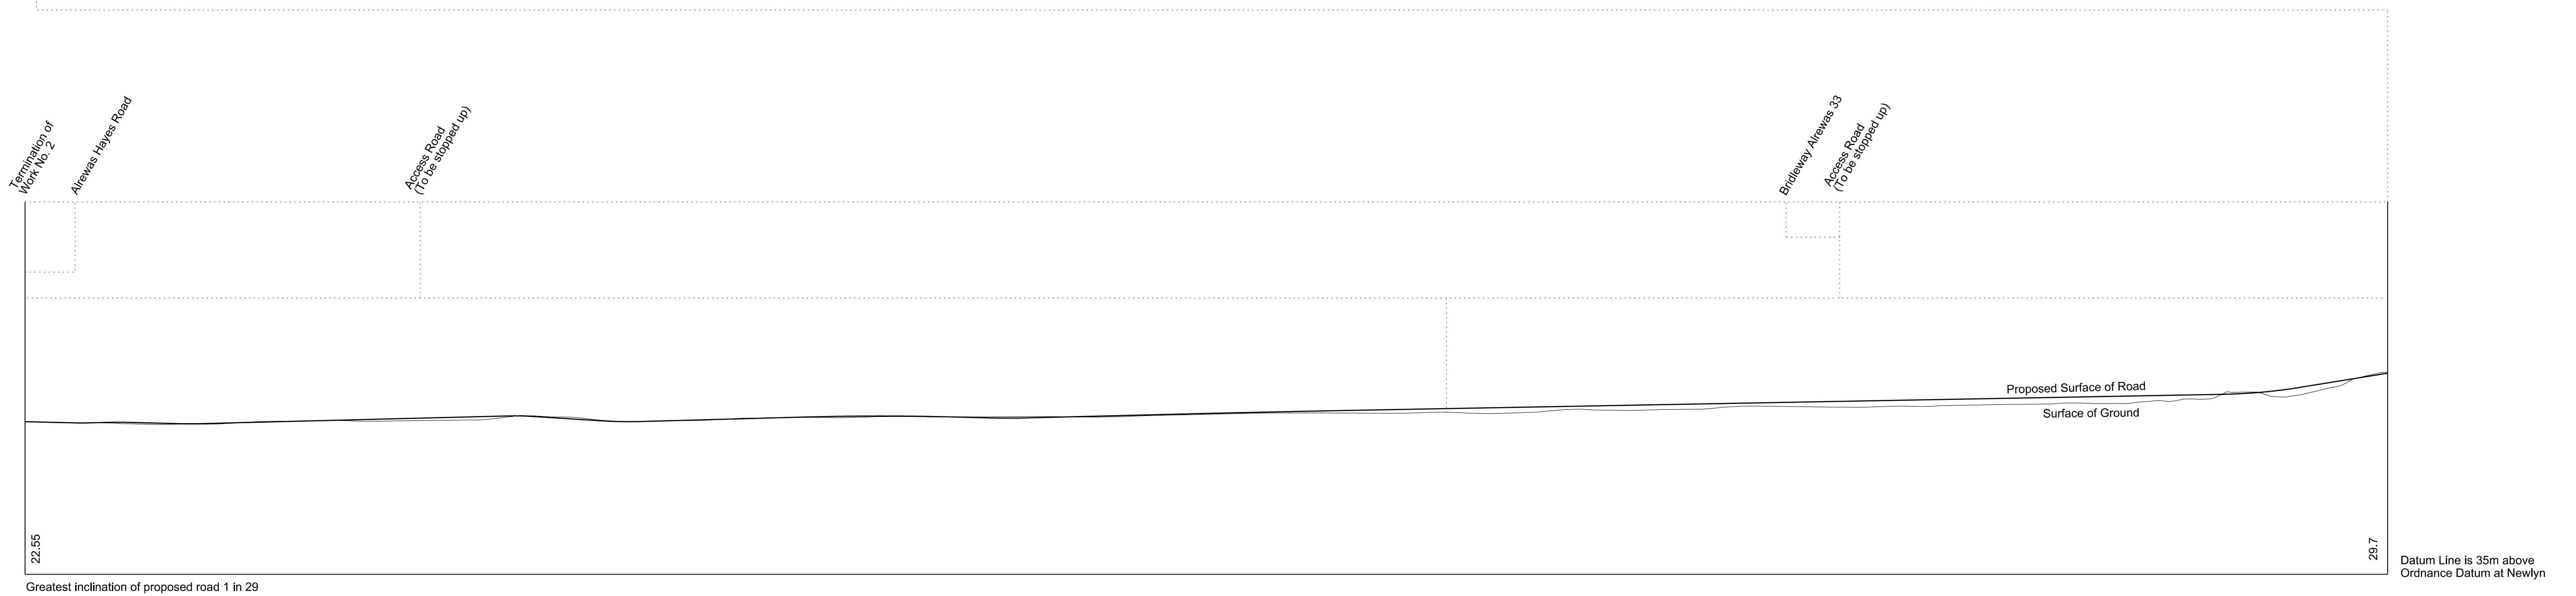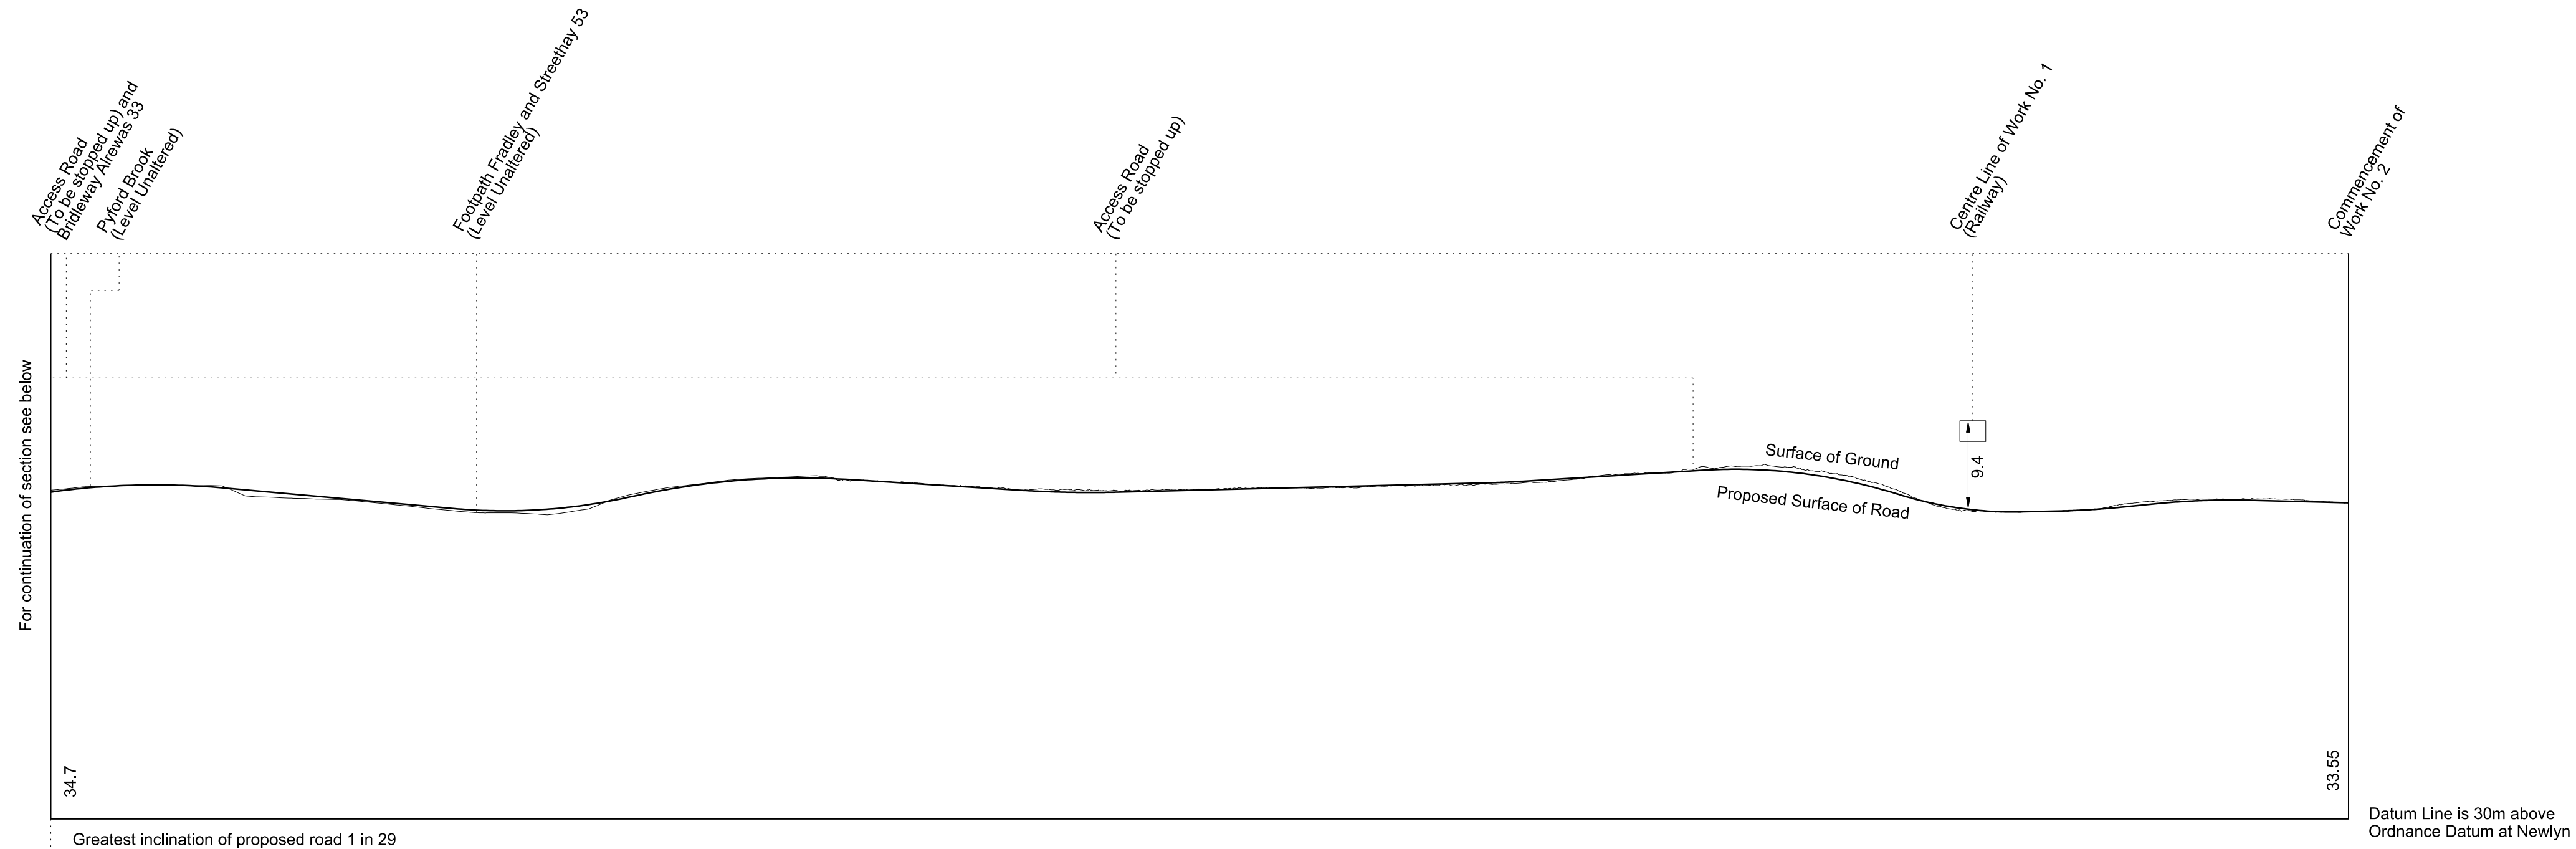


# SECTIONS


REPLACEMENT SHEET No. 2-05  
 IN PARLIAMENT - SESSION 2017-19  
 HIGH SPEED RAIL  
 (WEST MIDLANDS - CREWE)  
 ADDITIONAL PROVISION  
 (MARCH 2018)  
 Work No. 3 (Temporary Bridge)  
 Work No. 4 (Fuel Pipeline)  
 Work No. 5 (Gas Main)  
 Work No. 6 (Access Road)  
 Work No. 6A (Road)

AMENDMENTS TO THIS SHEET  
 ARE AS FOLLOWS:-  
 Work No. 4 realigned


**WORK No. 3**  
 FOR PLAN OF WORK SEE REPLACEMENT SHEET No. 1-02

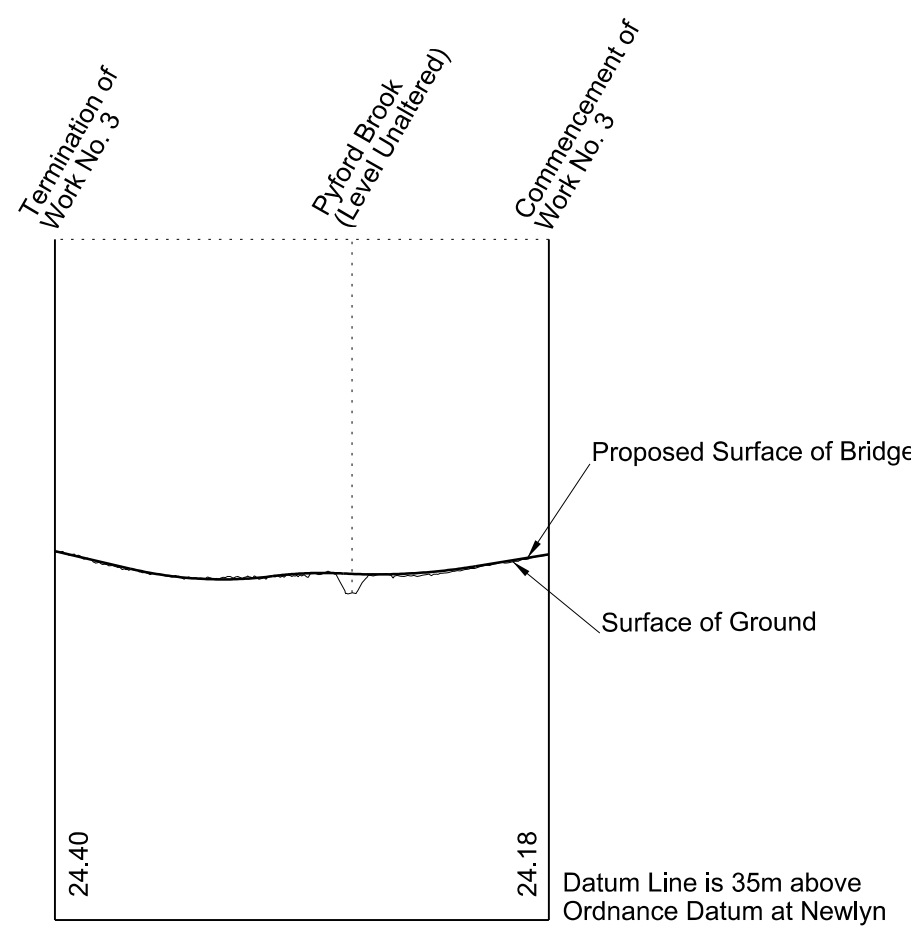


**WORK No. 4**  
 FOR PLAN OF WORK SEE REPLACEMENT SHEET No. 1-02

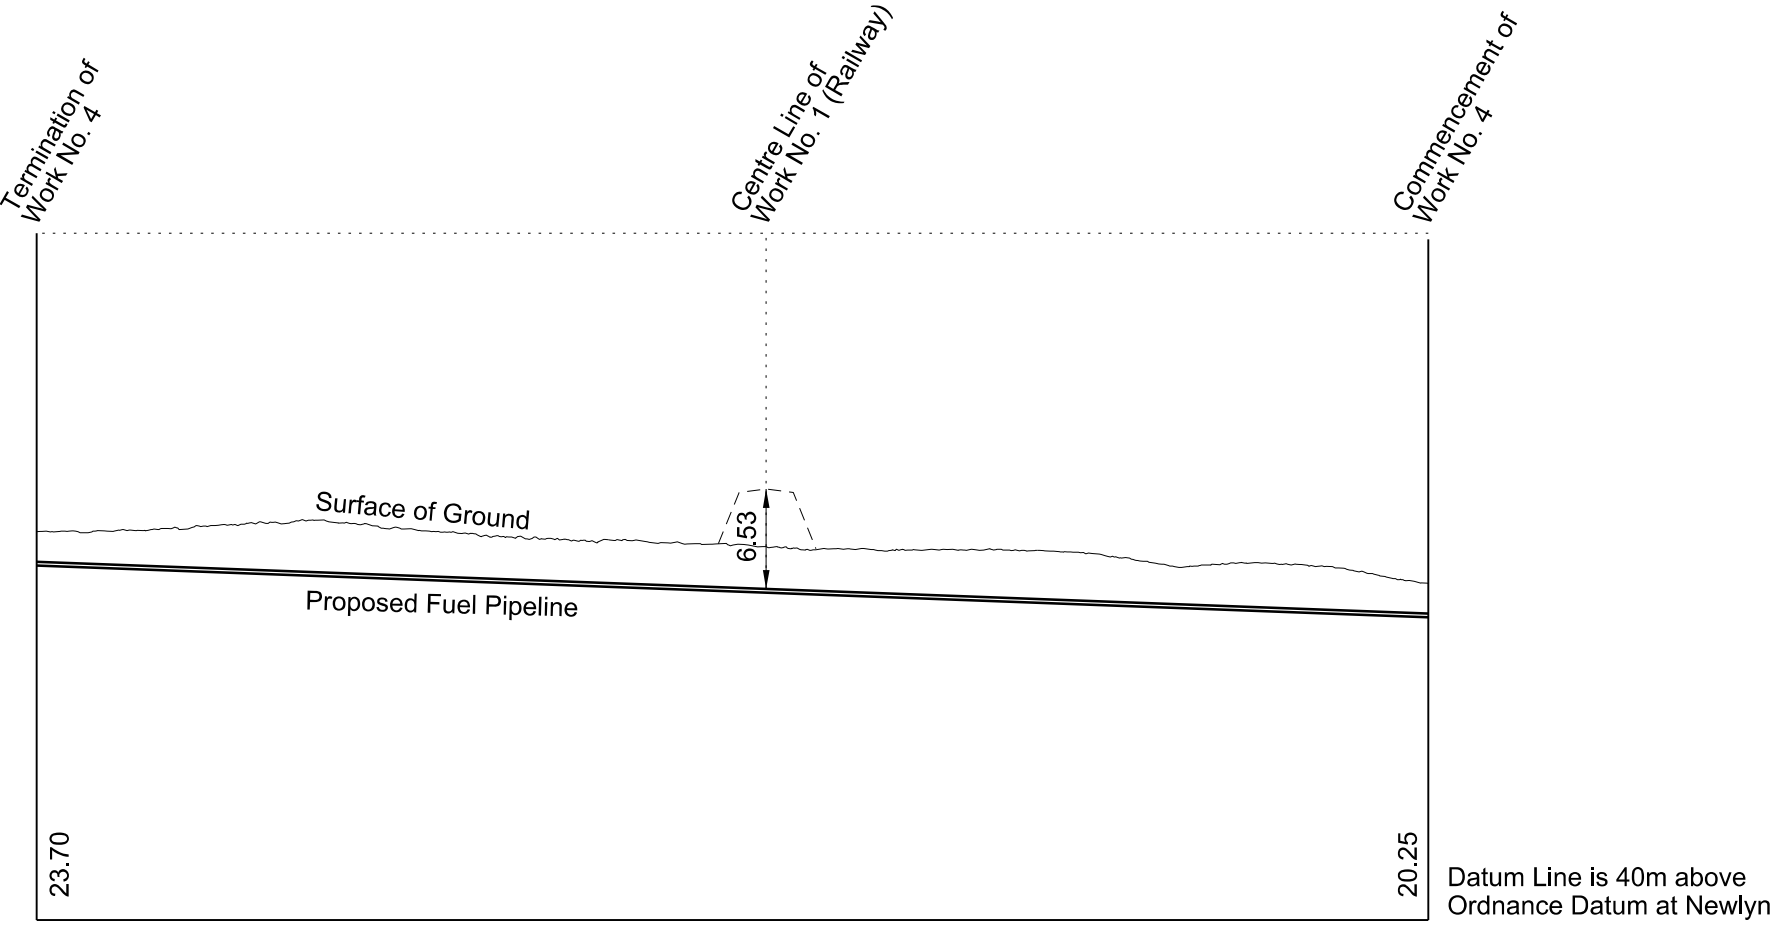




**WORK No. 5**  
 FOR PLAN OF WORK SEE REPLACEMENT SHEET No. 1-02

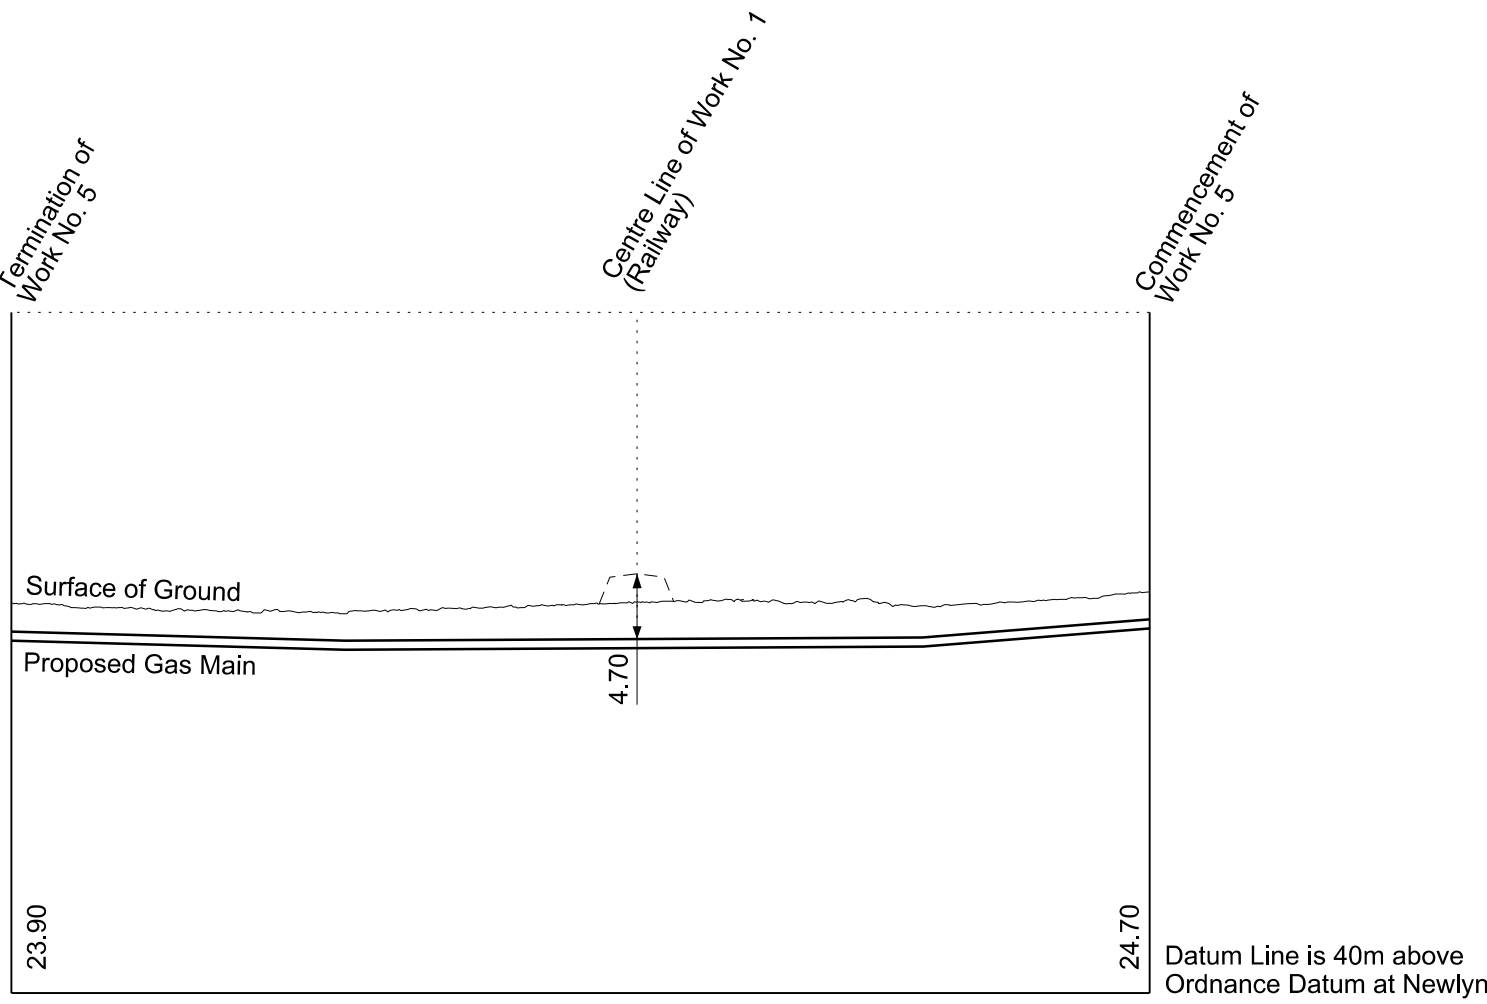

**WORK No. 6**  
 FOR PLAN OF WORK SEE REPLACEMENT SHEETS No. 1-02 and 1-08 AND SHEET No. 1-03

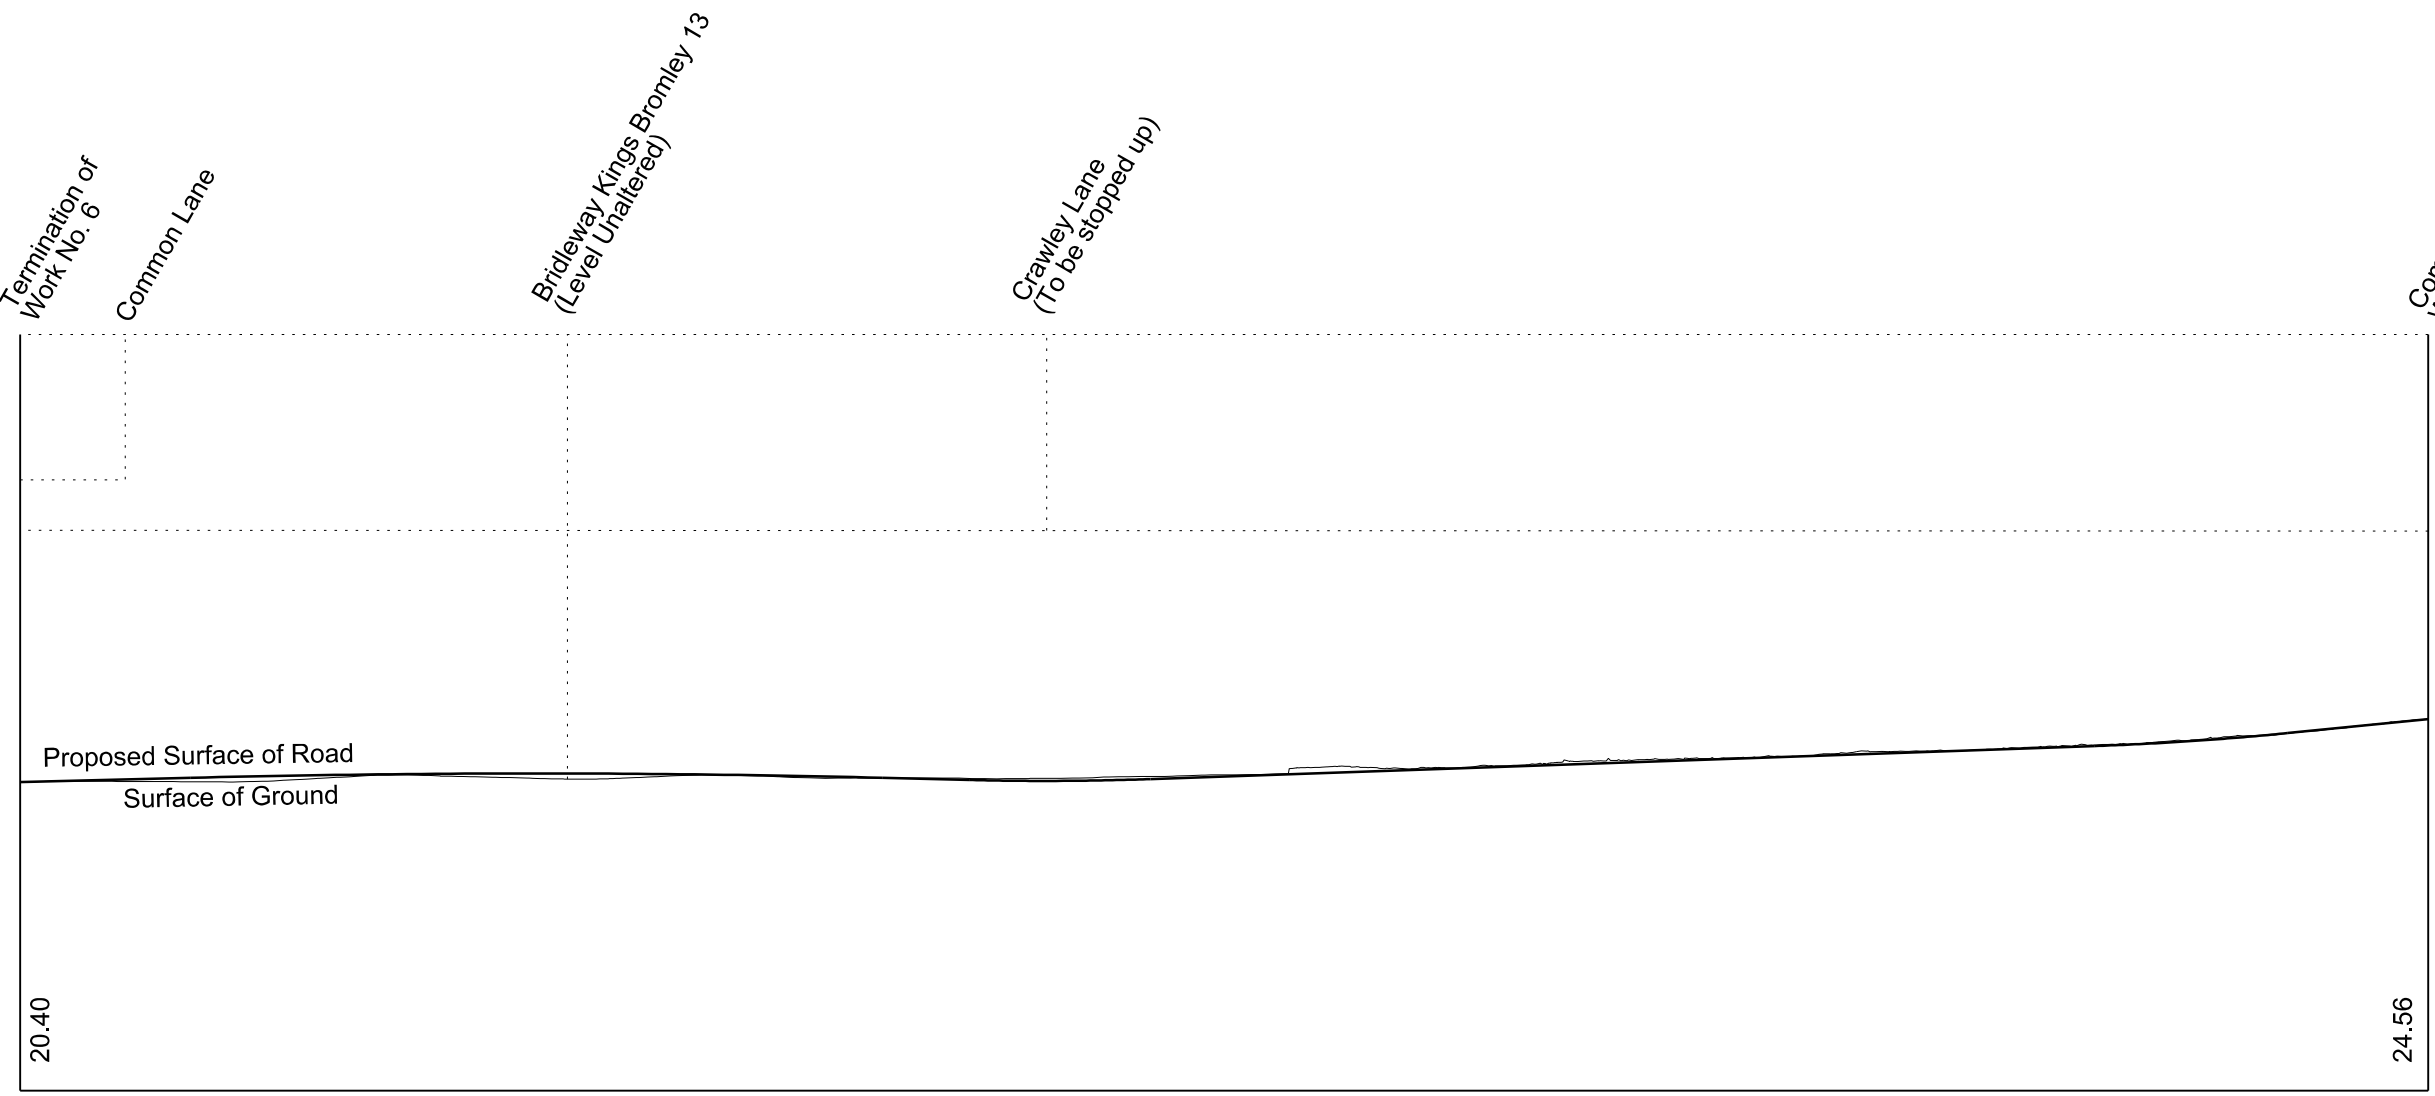

**WORK No. 6A**  
 FOR PLAN OF WORK SEE REPLACEMENT SHEET No. 1-08

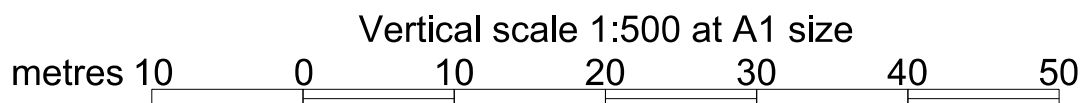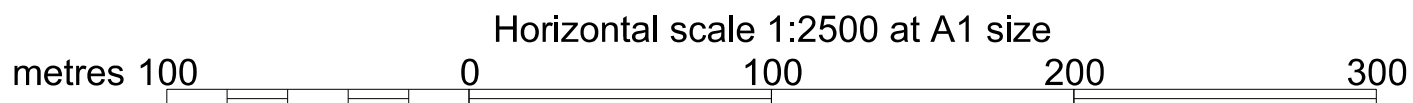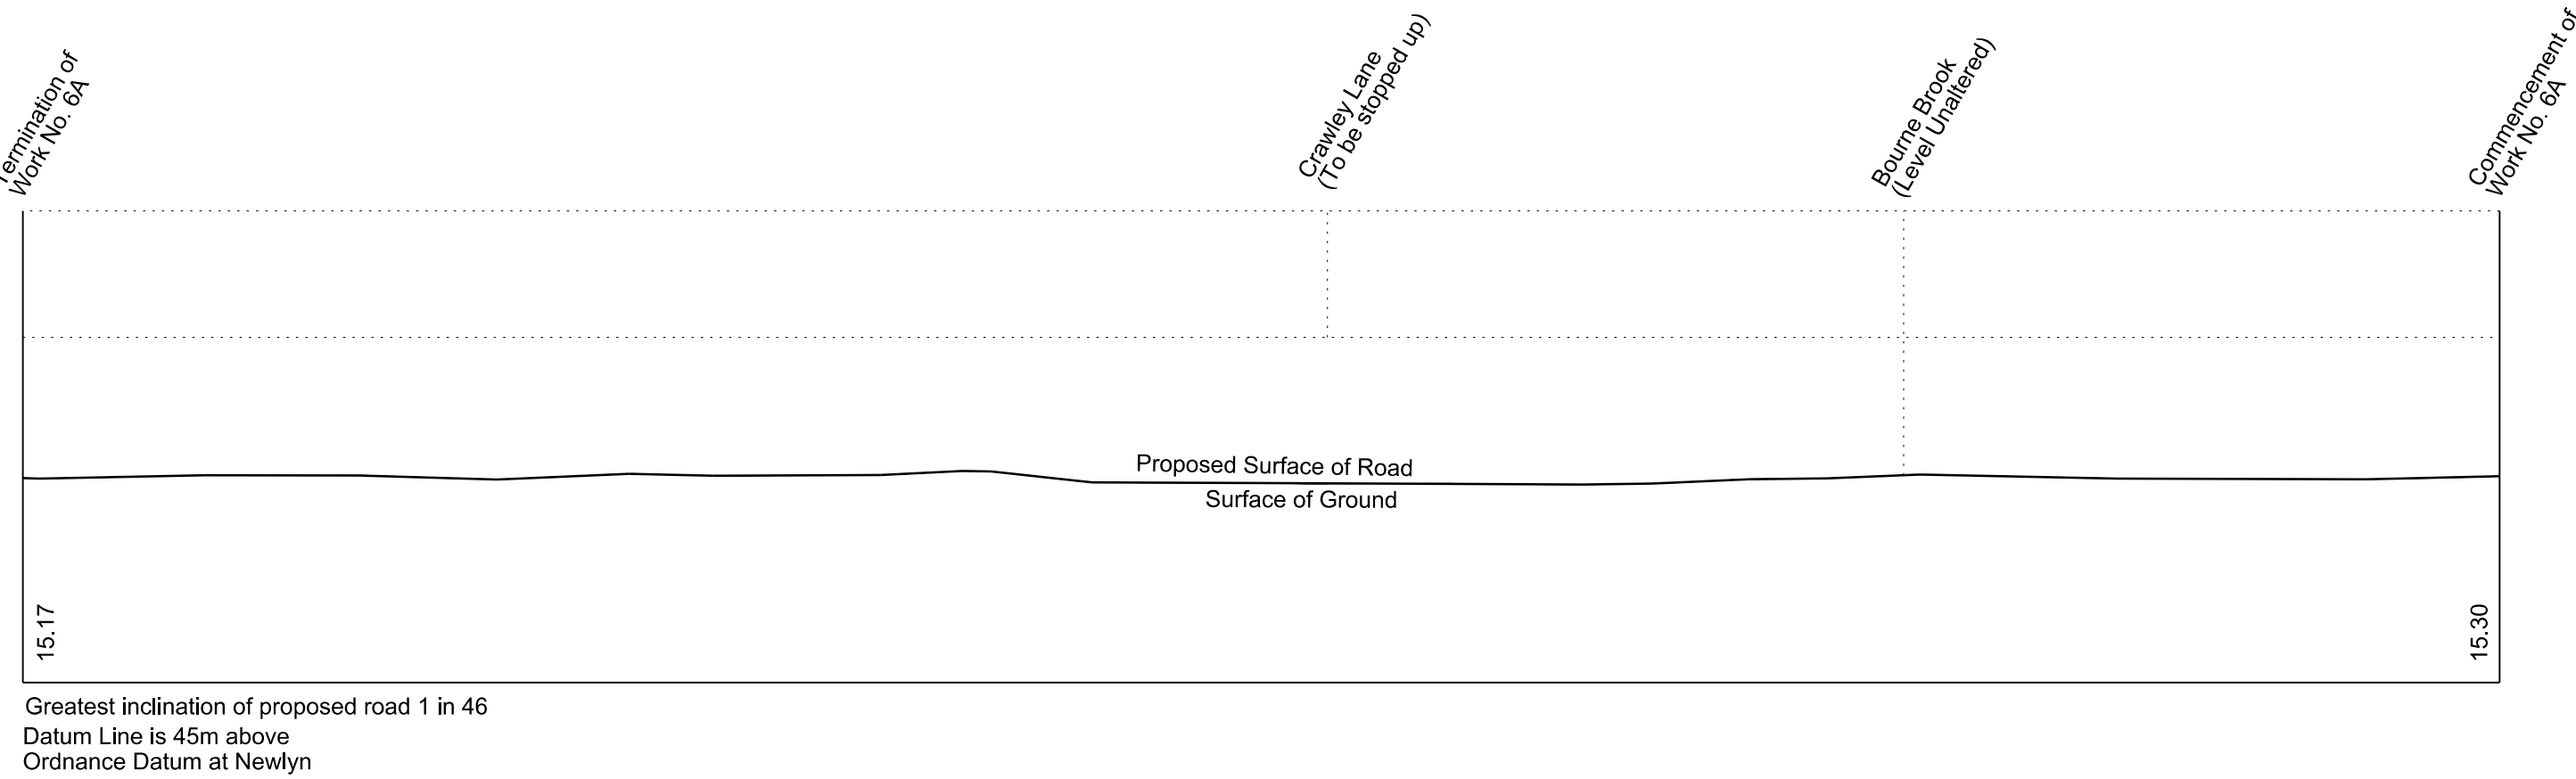



# SECTIONS

REPLACEMENT SHEET No. 2-06

IN PARLIAMENT - SESSION 2017-19

HIGH SPEED RAIL  
(WEST MIDLANDS - CREWE)

ADDITIONAL PROVISION  
(FEBRUARY 2019)


Work No. 6B and 7 (Roads)  
Work No. 7A and 7B (Access Roads)

---


AMENDMENTS TO THIS SHEET  
ARE AS FOLLOWS:

Work No. 7B amended  
Work No. 7C removed


**WORK No. 6B**  
FOR PLAN OF WORK SEE REPLACEMENT SHEET No. 1-08

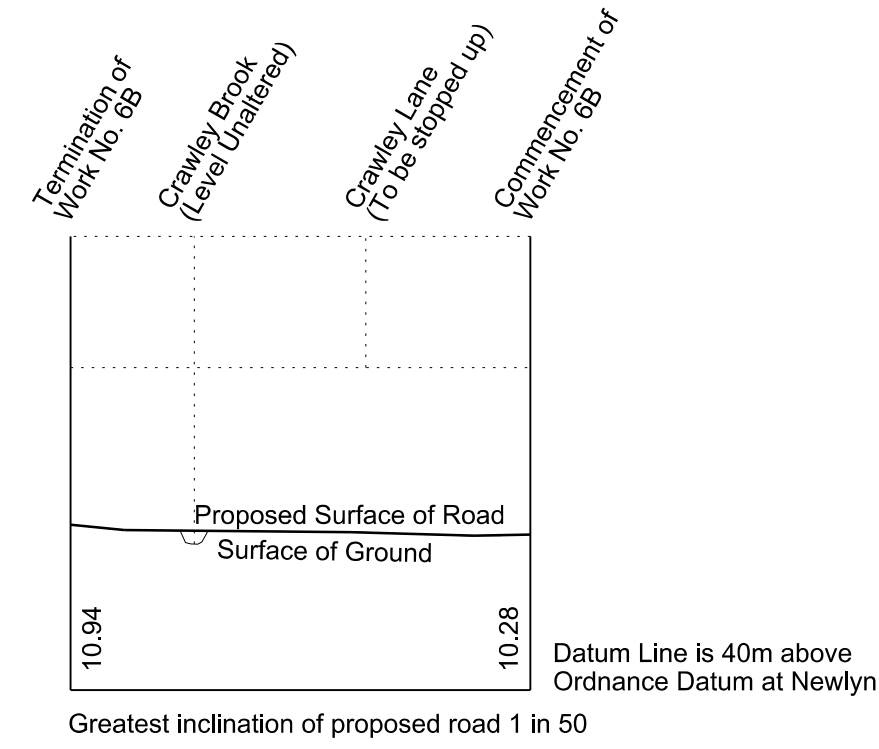




**WORK No. 7**  
FOR PLAN OF WORK SEE REPLACEMENT SHEETS No. 1-05 AND 1-06

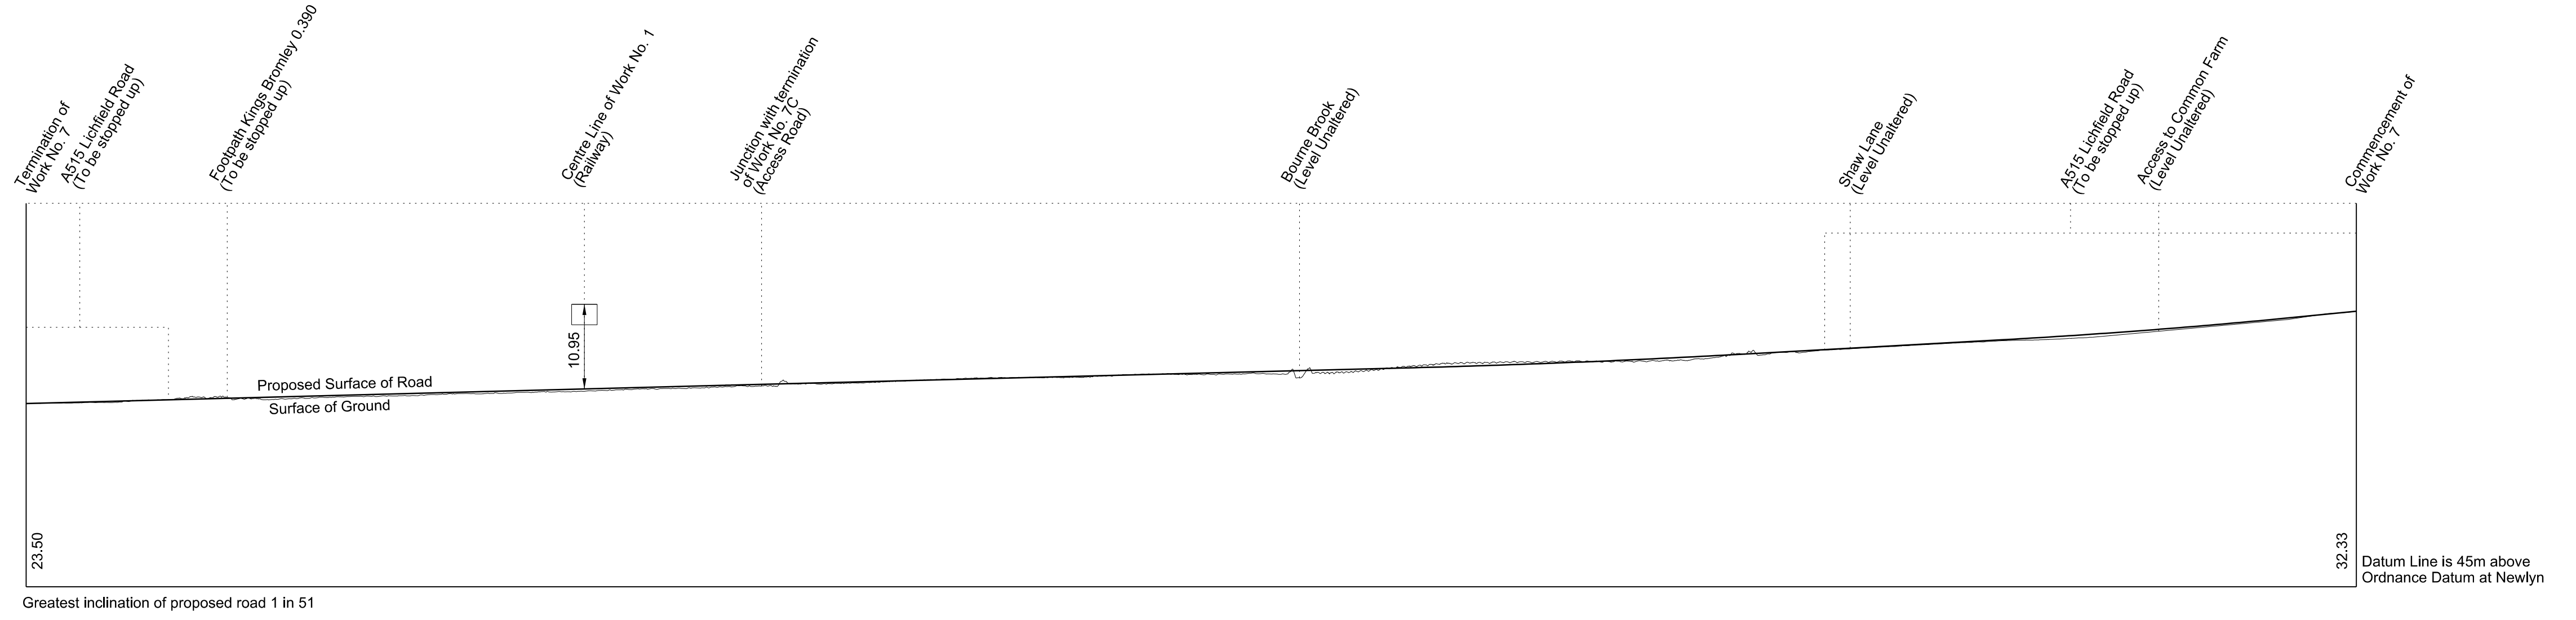

**WORK No. 7A**  
FOR PLAN OF WORK SEE REPLACEMENT SHEET No. 1-05

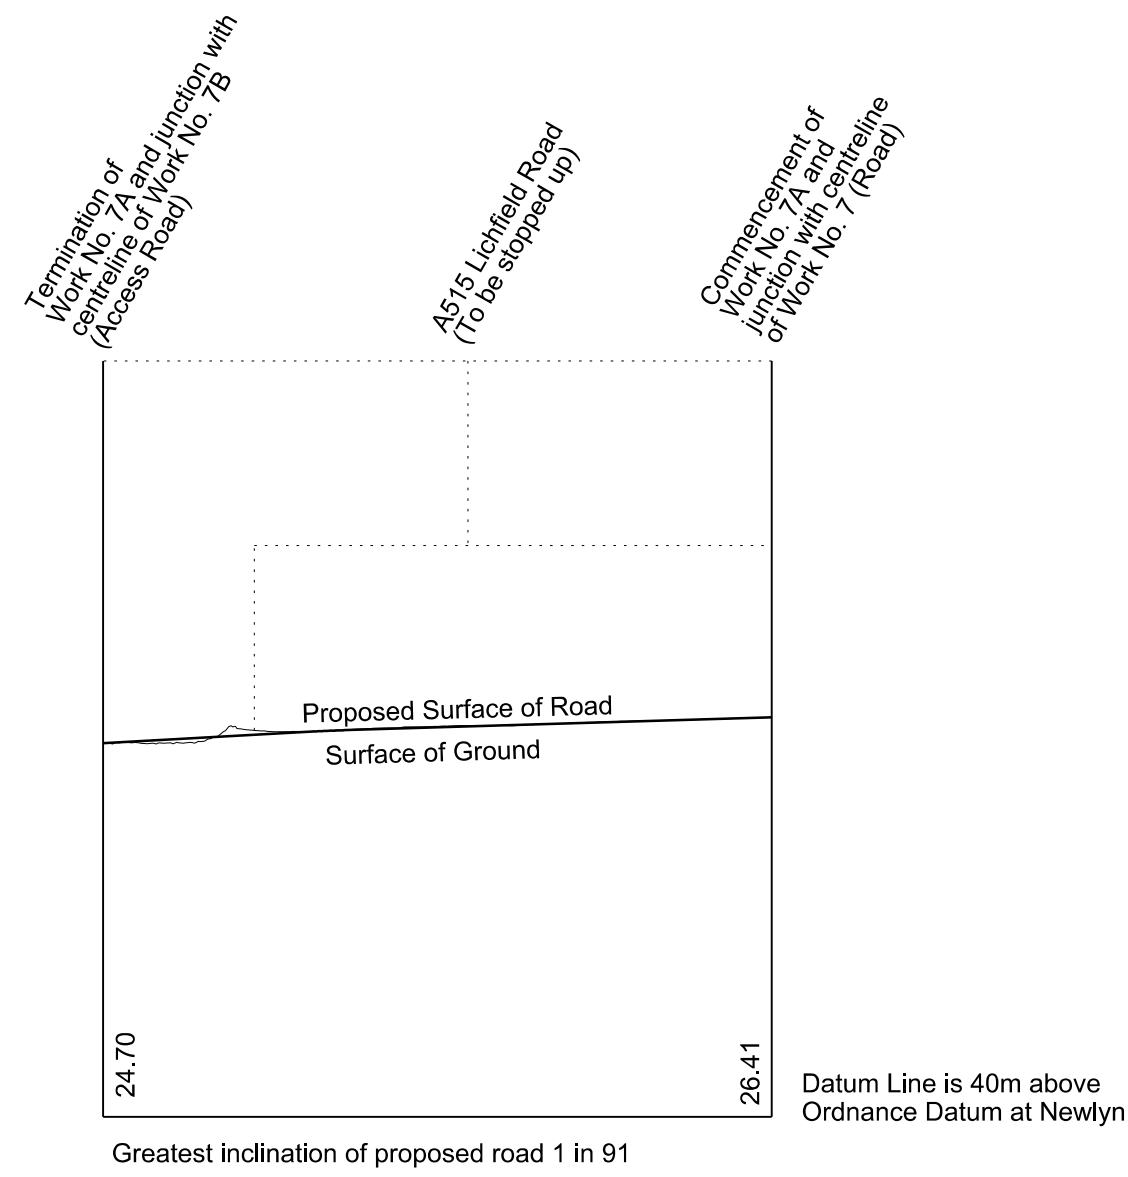


**WORK No. 7B**  
FOR PLAN OF WORK SEE REPLACEMENT SHEET No. 1-05

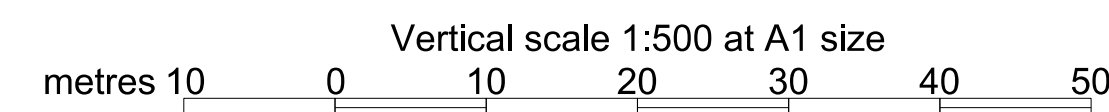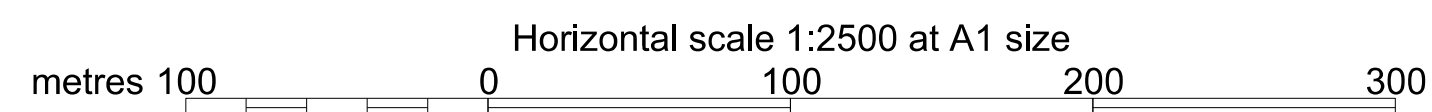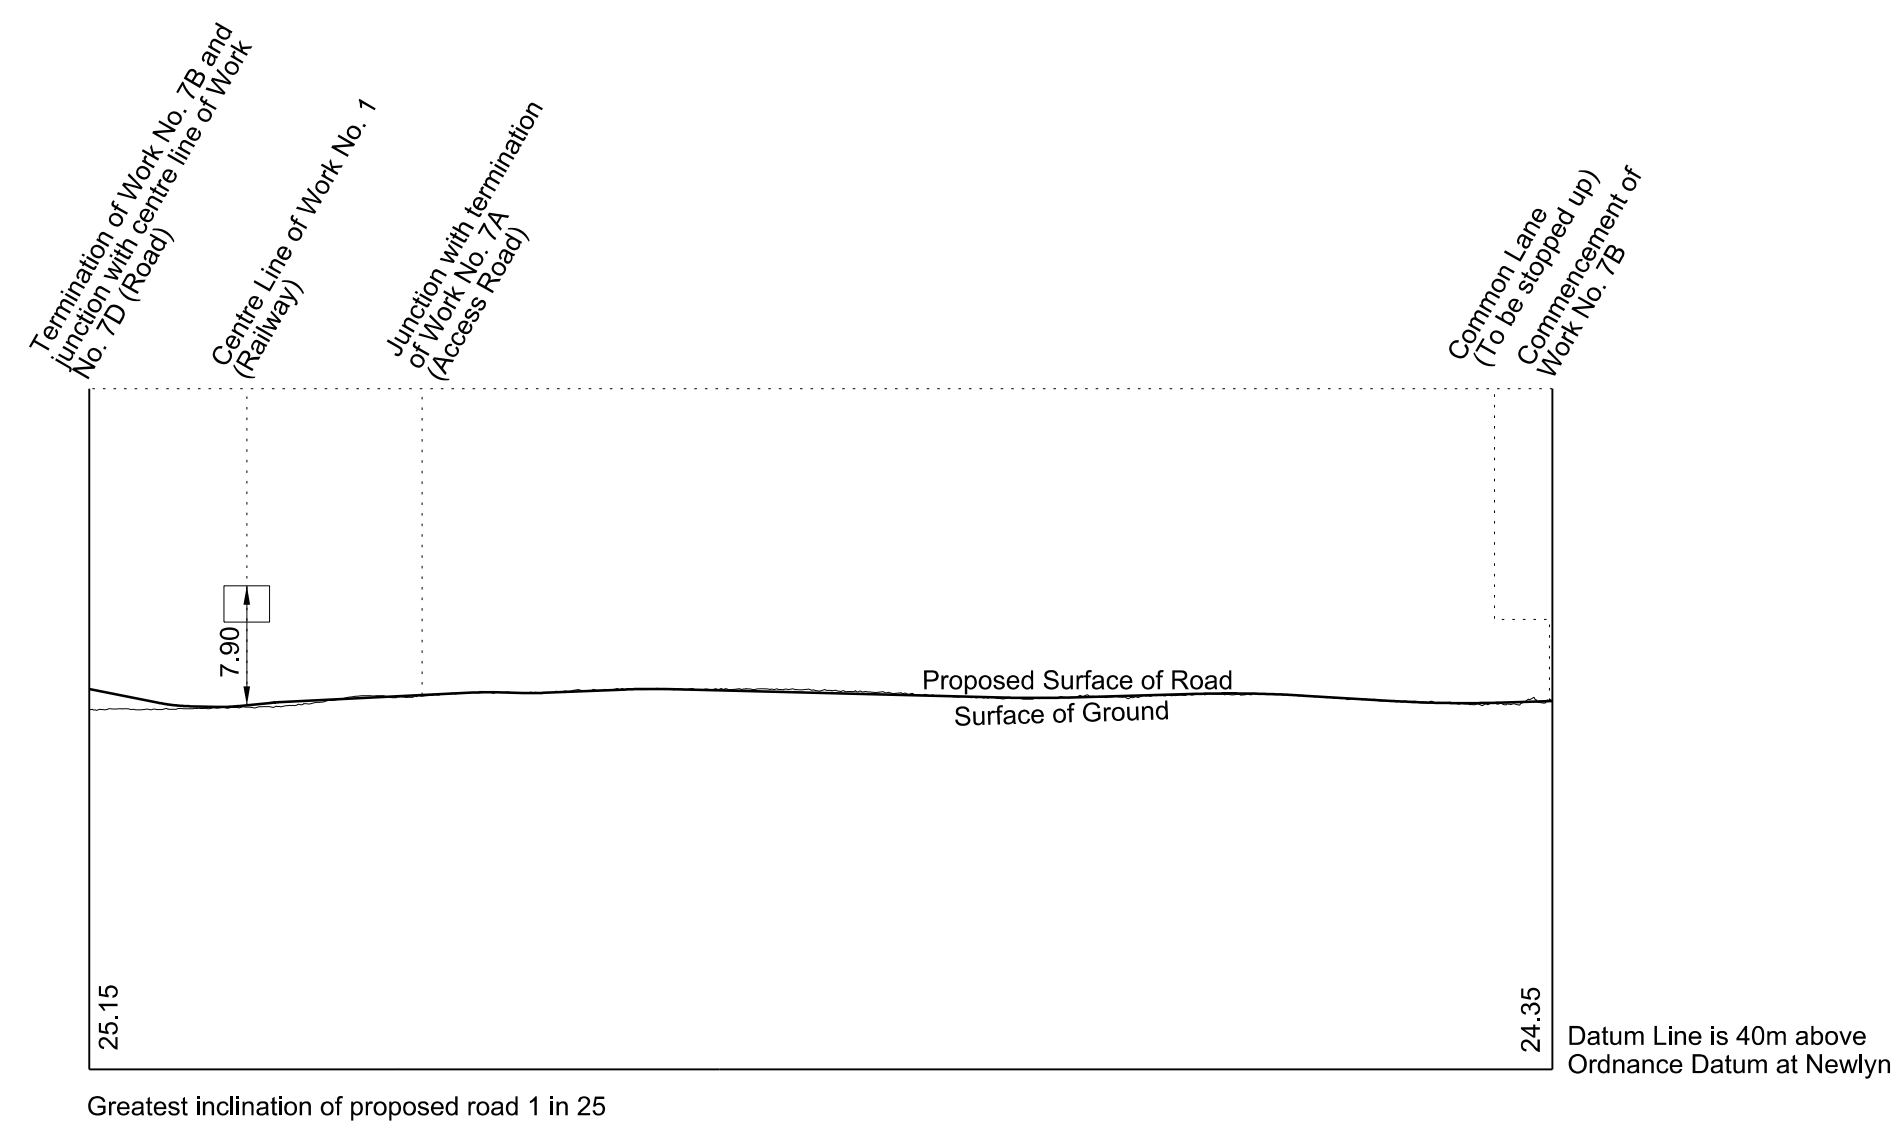


# SECTIONS

ADDITIONAL SHEET No. 2-06A  
 IN PARLIAMENT - SESSION 2017-19  
 HIGH SPEED RAIL  
 (WEST MIDLANDS - CREWE)  
 ADDITIONAL PROVISION  
 (FEBRUARY 2019)  
 Works Nos. 7D, 7F, and 7G (Roads)  
 Works Nos. 7E and 7H (Access Roads)


**WORK No. 7D**  
 FOR PLAN OF WORK SEE REPLACEMENT SHEET No. 1-05

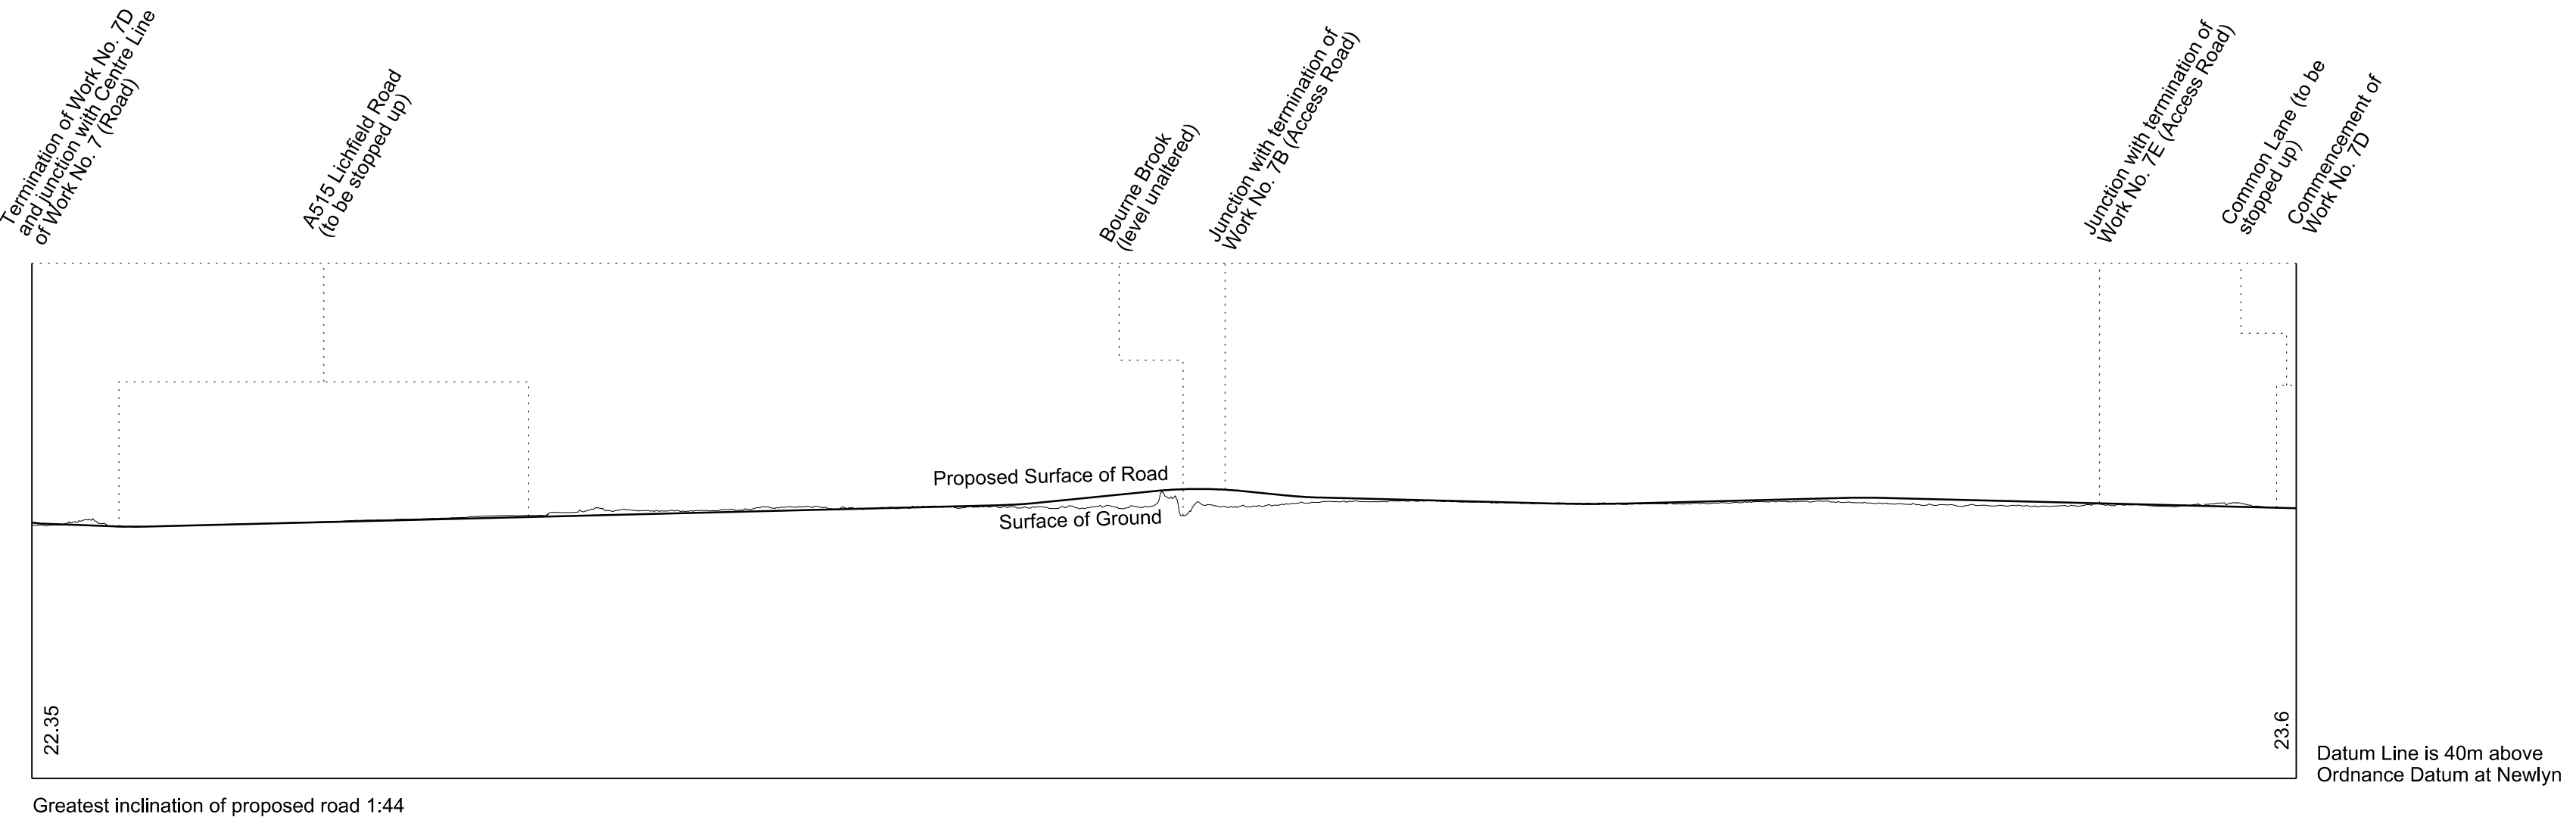


**WORK No. 7E**  
 FOR PLAN OF WORK SEE REPLACEMENT SHEET No. 1-05

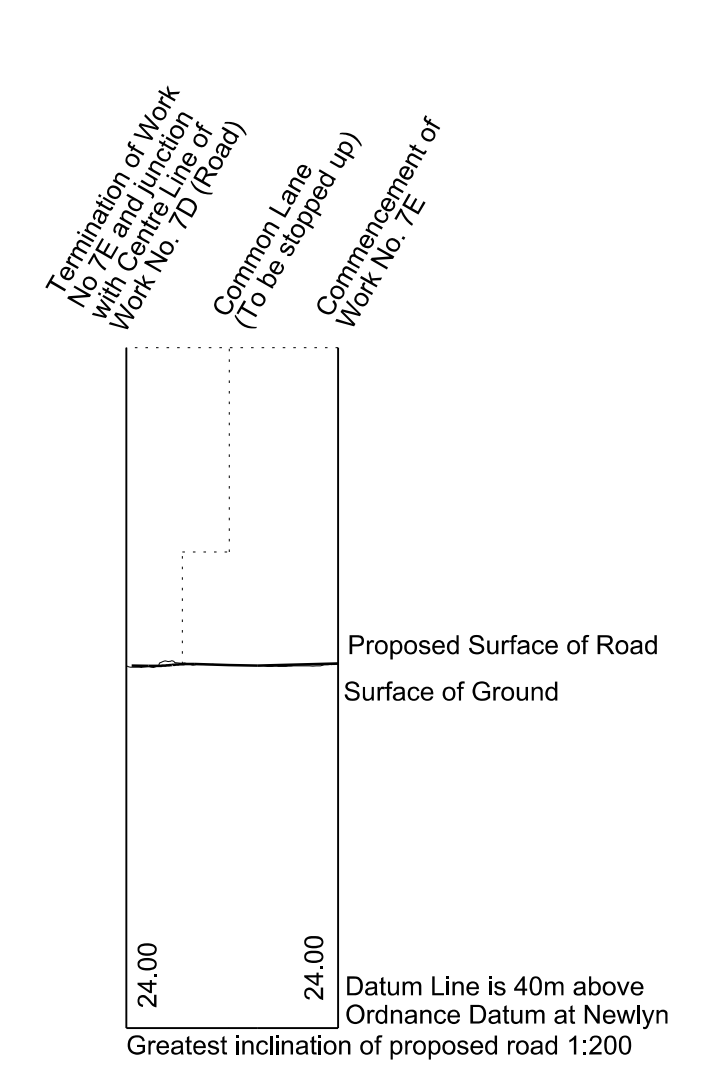




**WORK No. 7F**  
 FOR PLAN OF WORK SEE REPLACEMENT SHEET No. 1-07

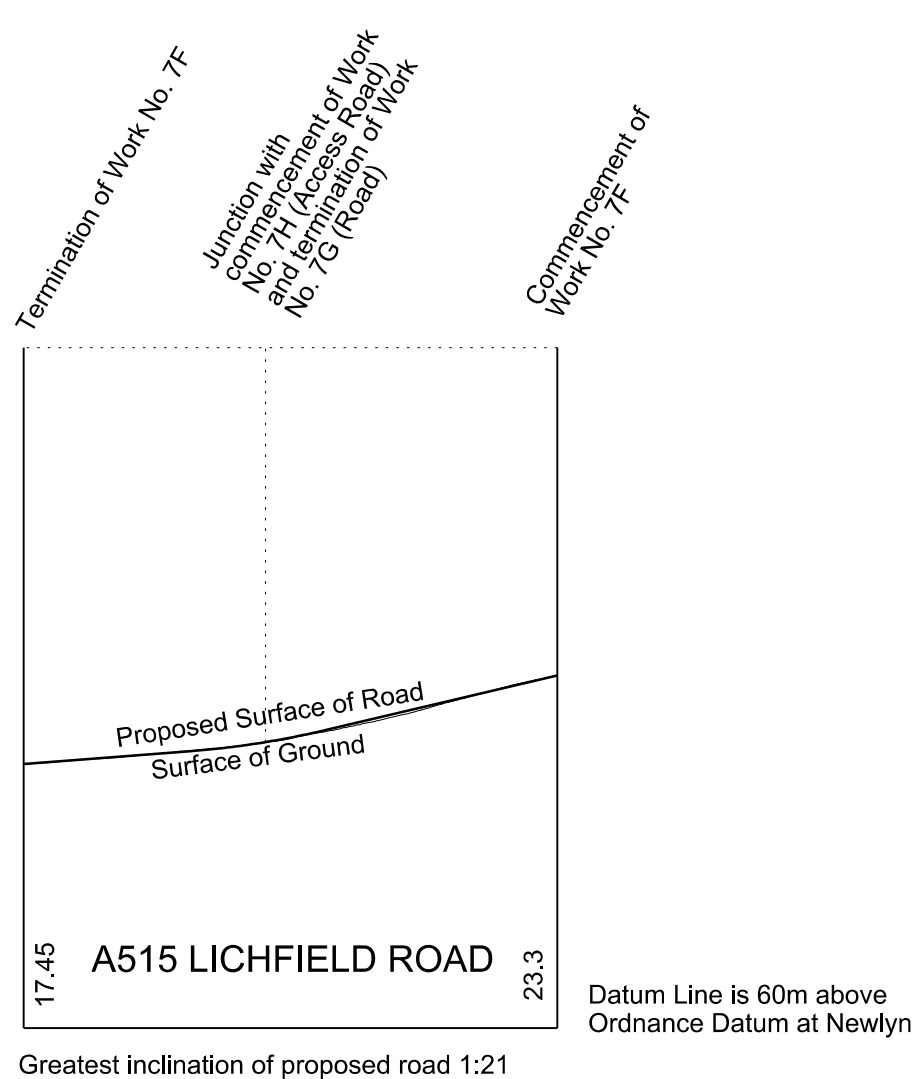

**WORK No. 7G**  
 FOR PLAN OF WORK SEE REPLACEMENT SHEET No. 1-07 AND ADDITIONAL SHEET 1-07A

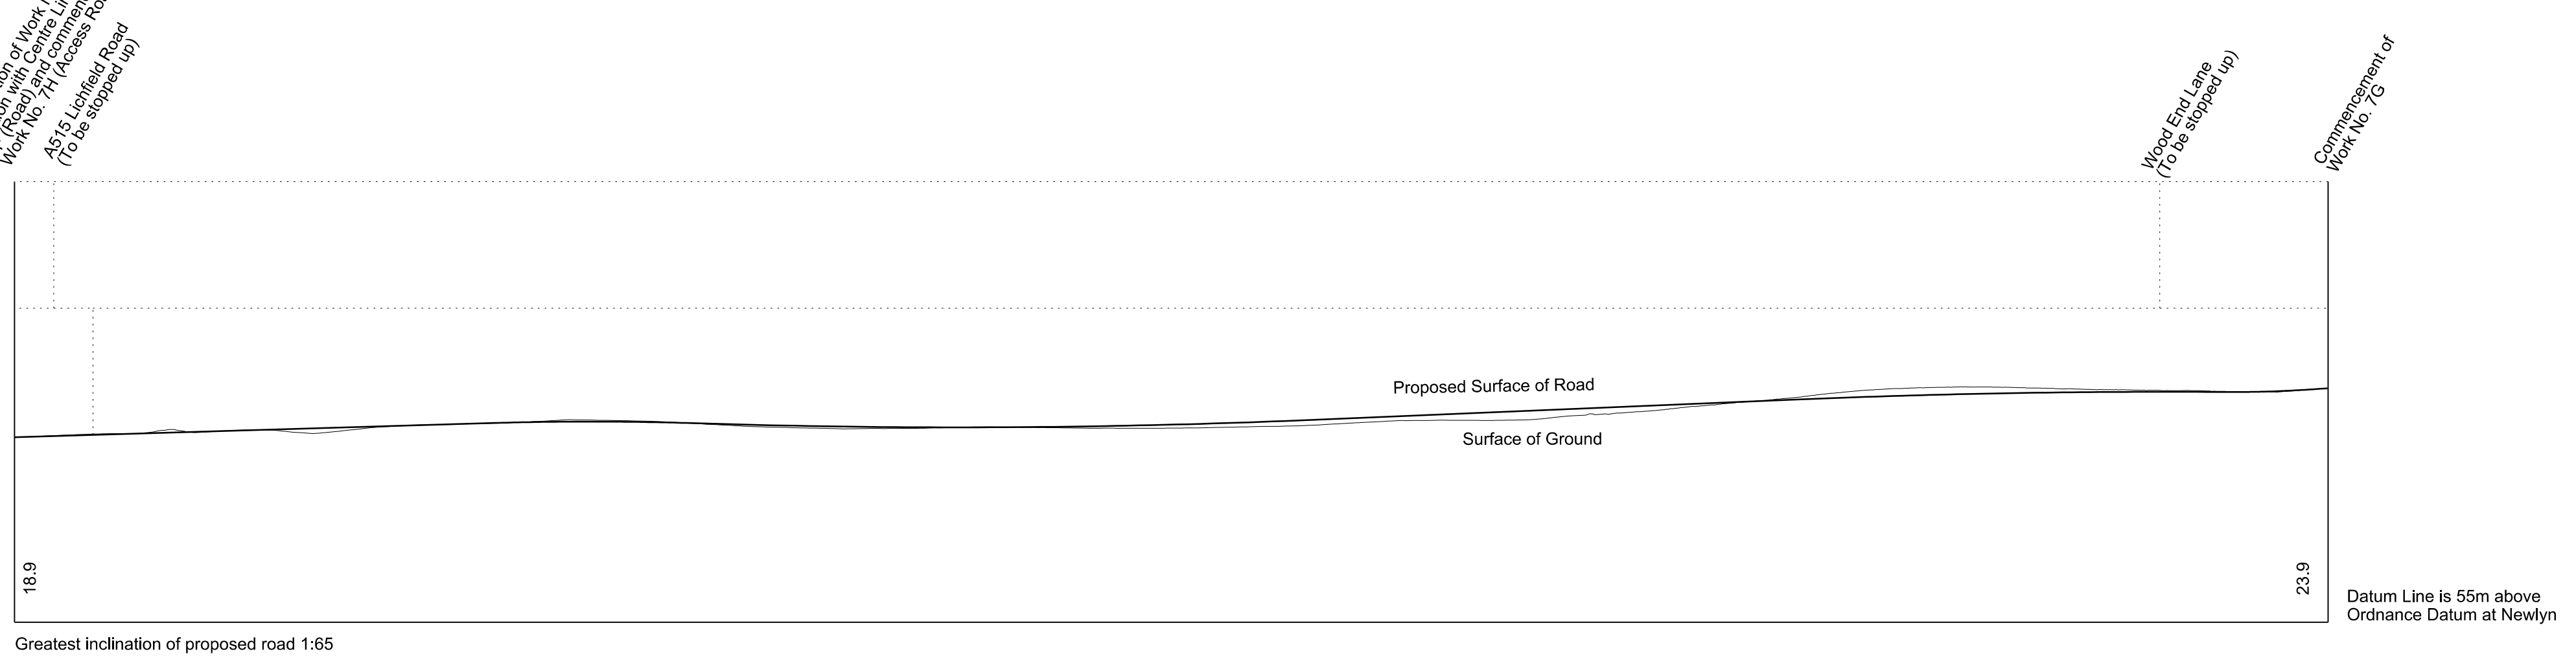


**WORK No. 7H**  
 FOR PLAN OF WORK SEE REPLACEMENT SHEET No. 1-07

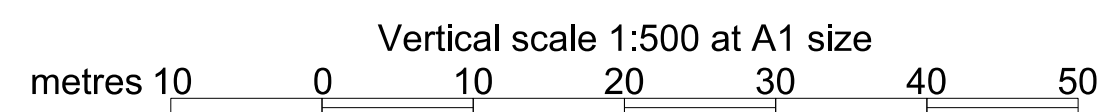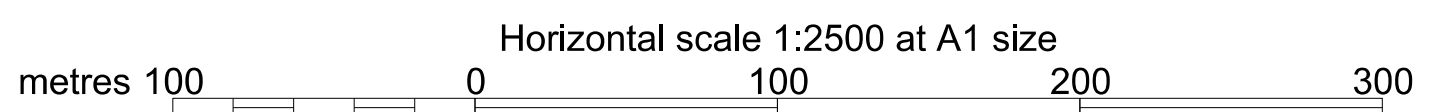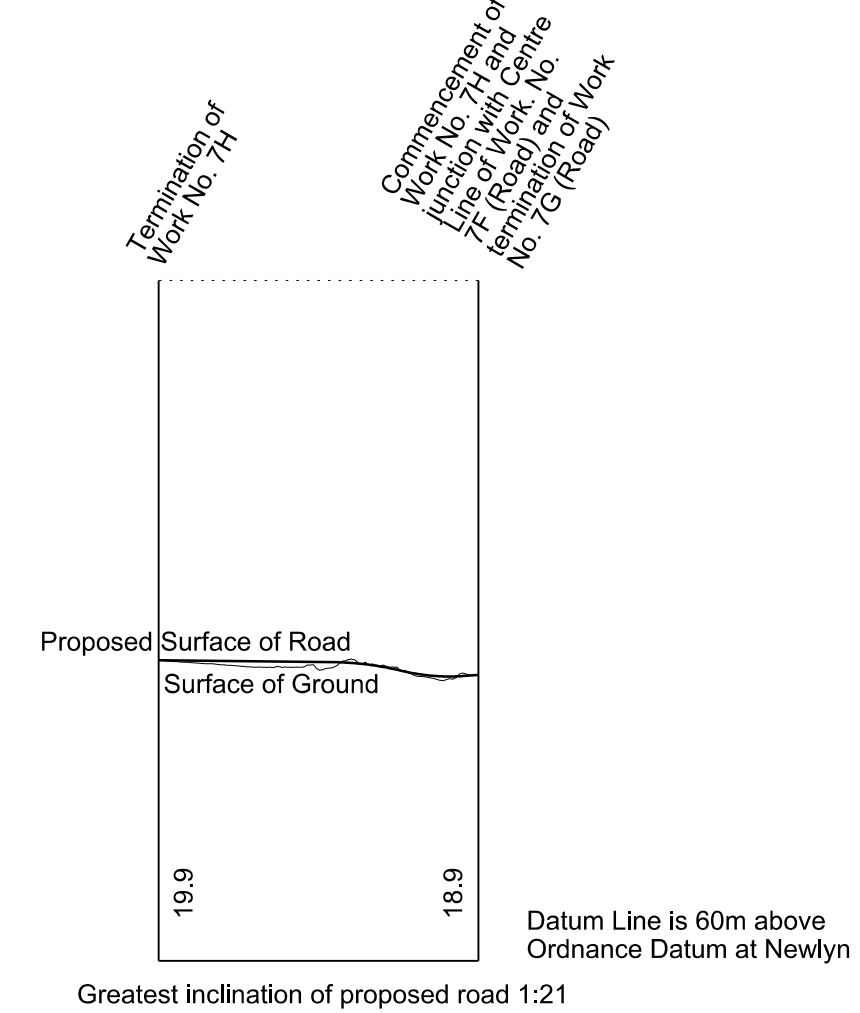

# SECTIONS




## WORK No. H1

FOR PLAN OF WORK SEE REPLACEMENT SHEET No. 1-07 AND ADDITIONAL SHEET No. 1-07B

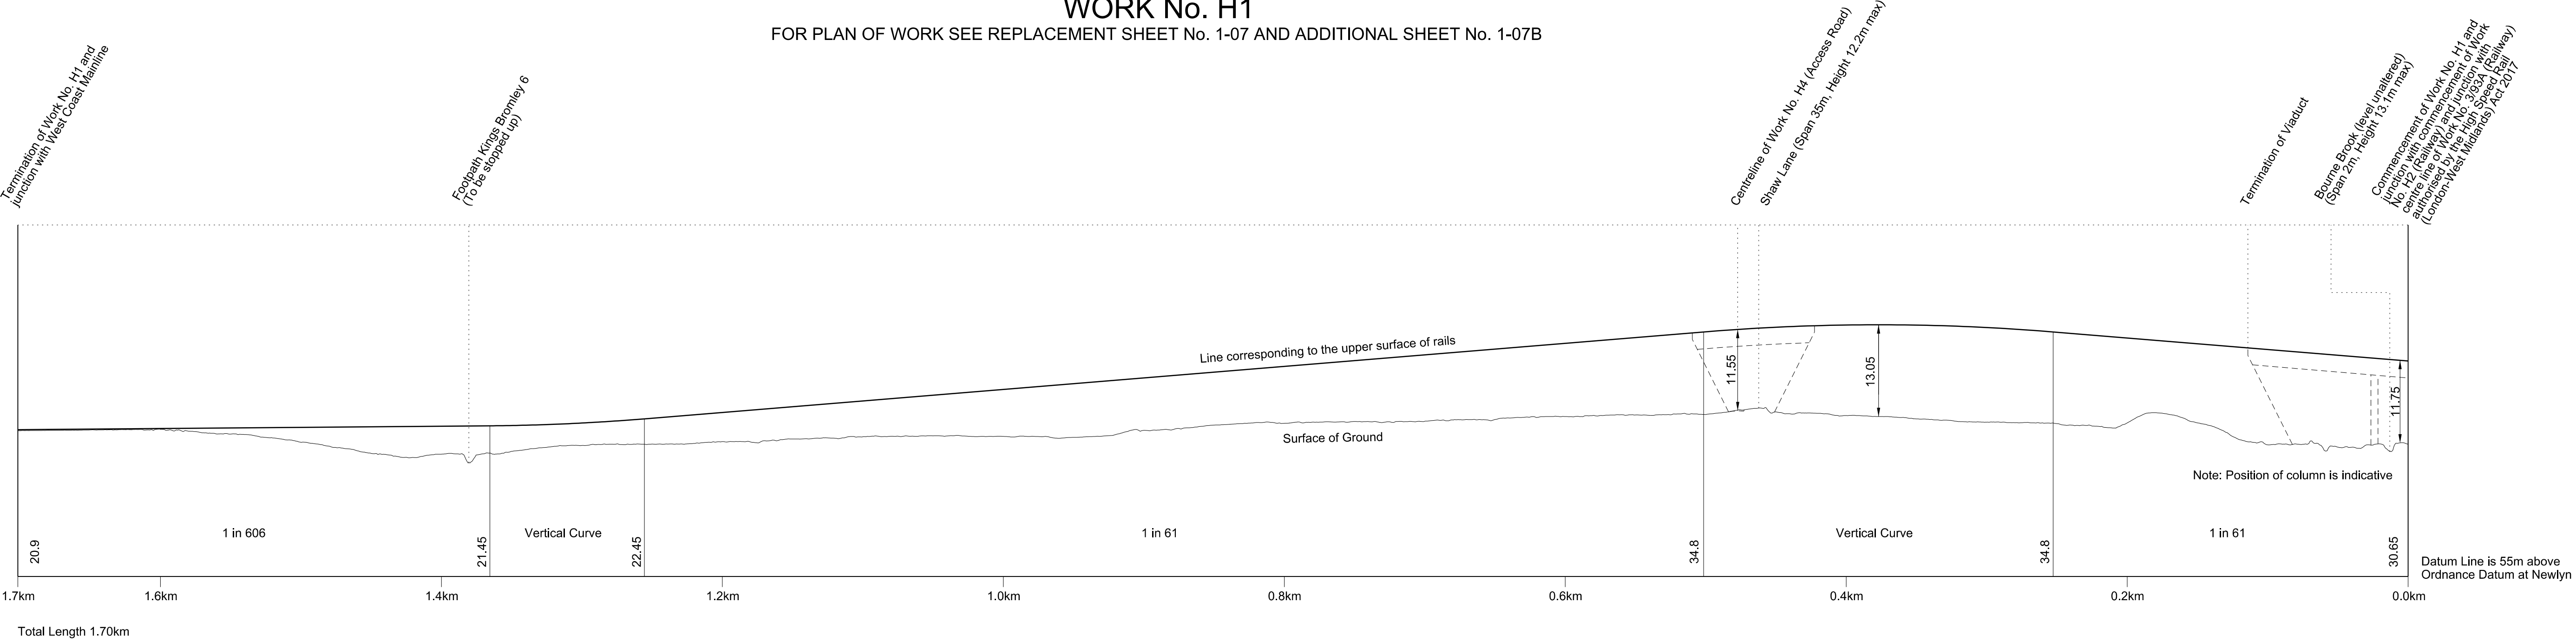

## WORK No. H2

FOR PLAN OF WORK SEE REPLACEMENT SHEET No. 1-07 AND ADDITIONAL SHEET No. 1-07B

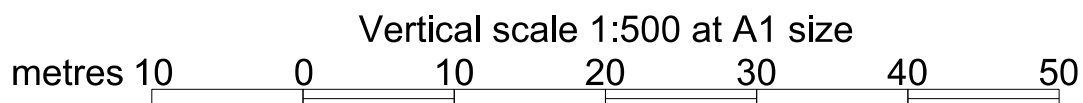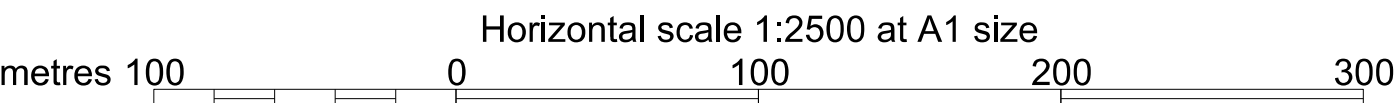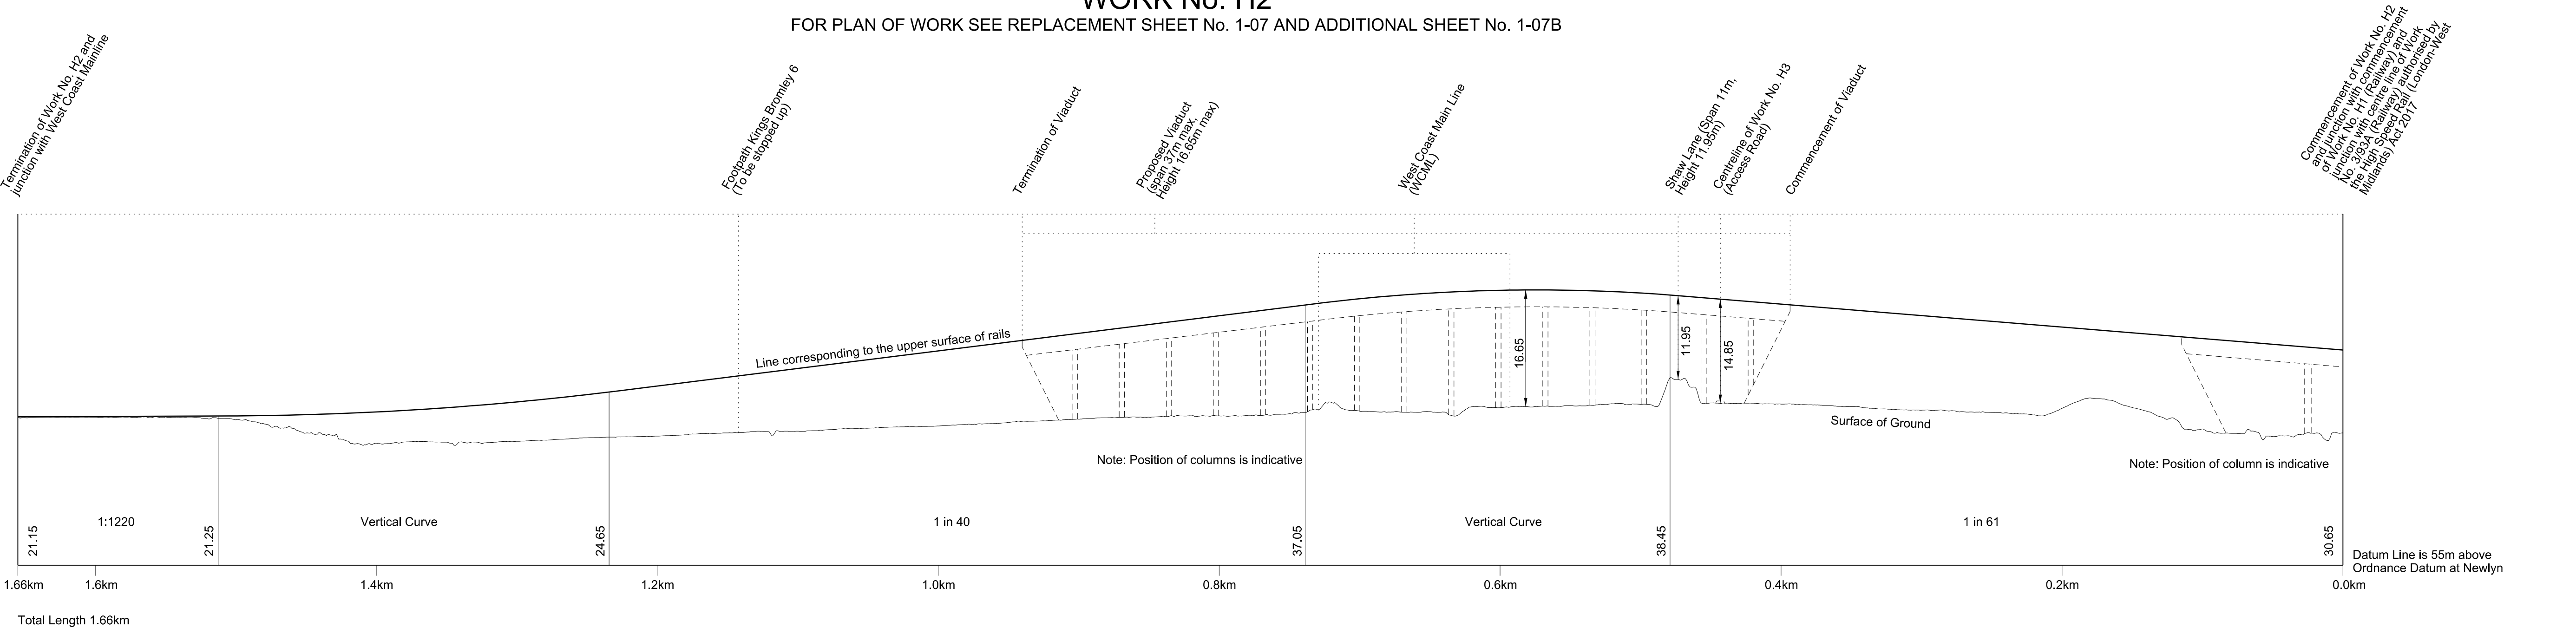




# SECTIONS

ADDITIONAL SHEET No. 2-06C  
 IN PARLIAMENT - SESSION 2017-19  
 HIGH SPEED RAIL  
 (WEST MIDLANDS - CREWE)  
 ADDITIONAL PROVISION (FEBRUARY 2019)  
 Works Nos. H3, H4, H5 and H6 (Access Roads)  
 Work No. H7 (Railway)


## WORK No. H3

FOR PLAN OF WORK SEE REPLACEMENT SHEET No. 1-07

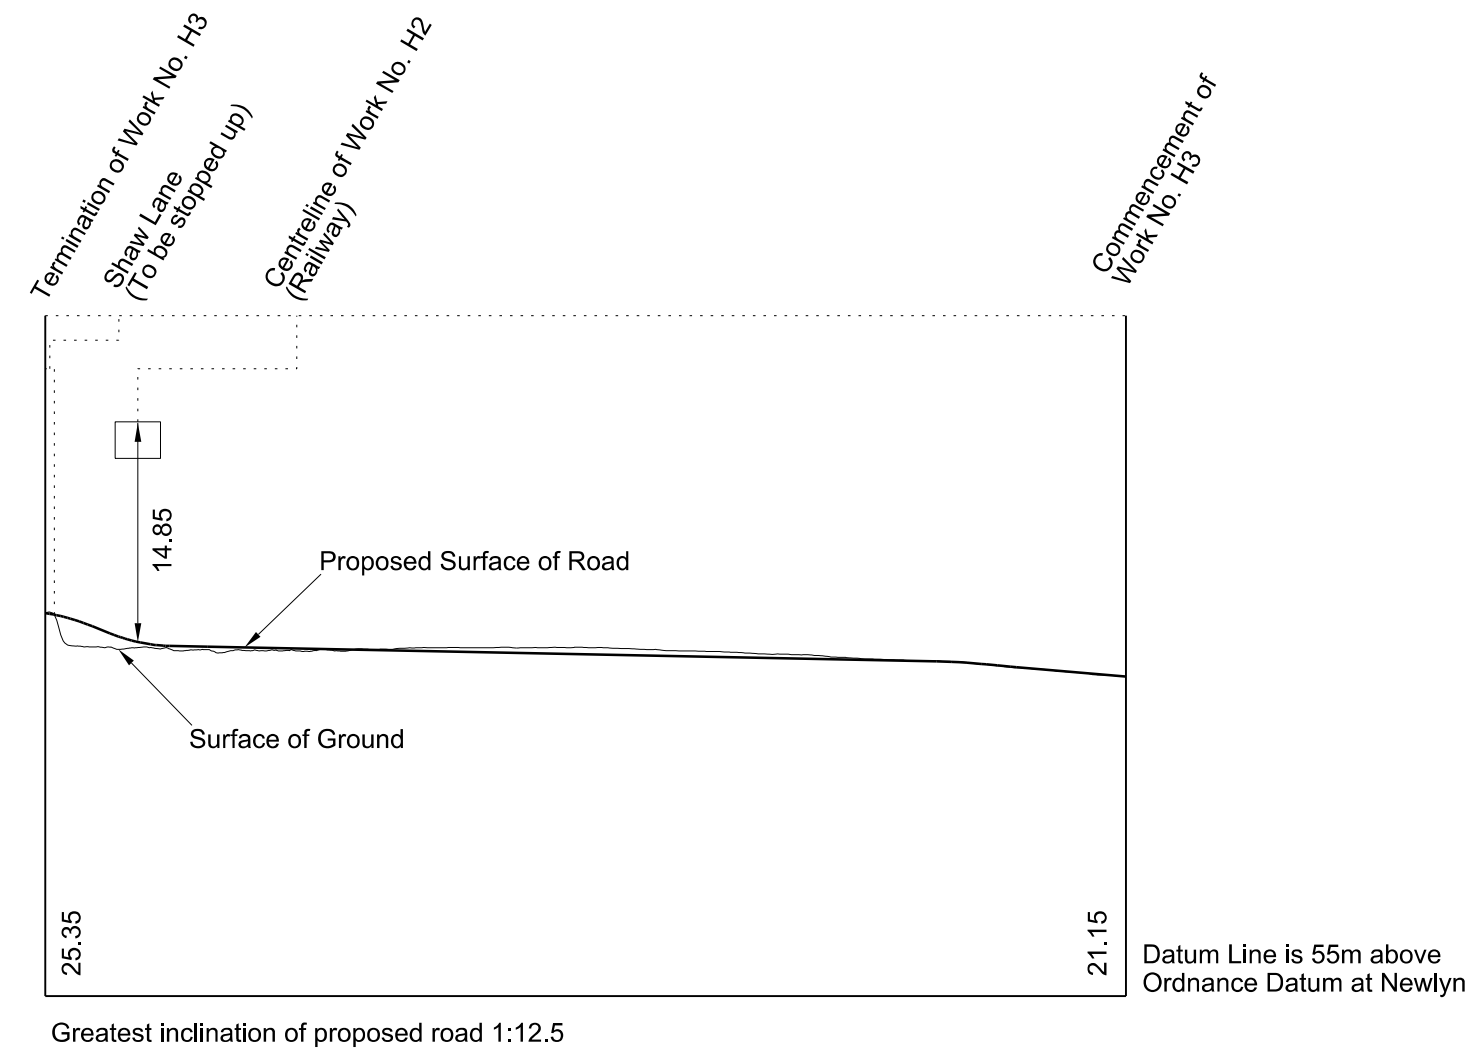


## WORK No. H4

FOR PLAN OF WORK SEE REPLACEMENT SHEET No.1-07

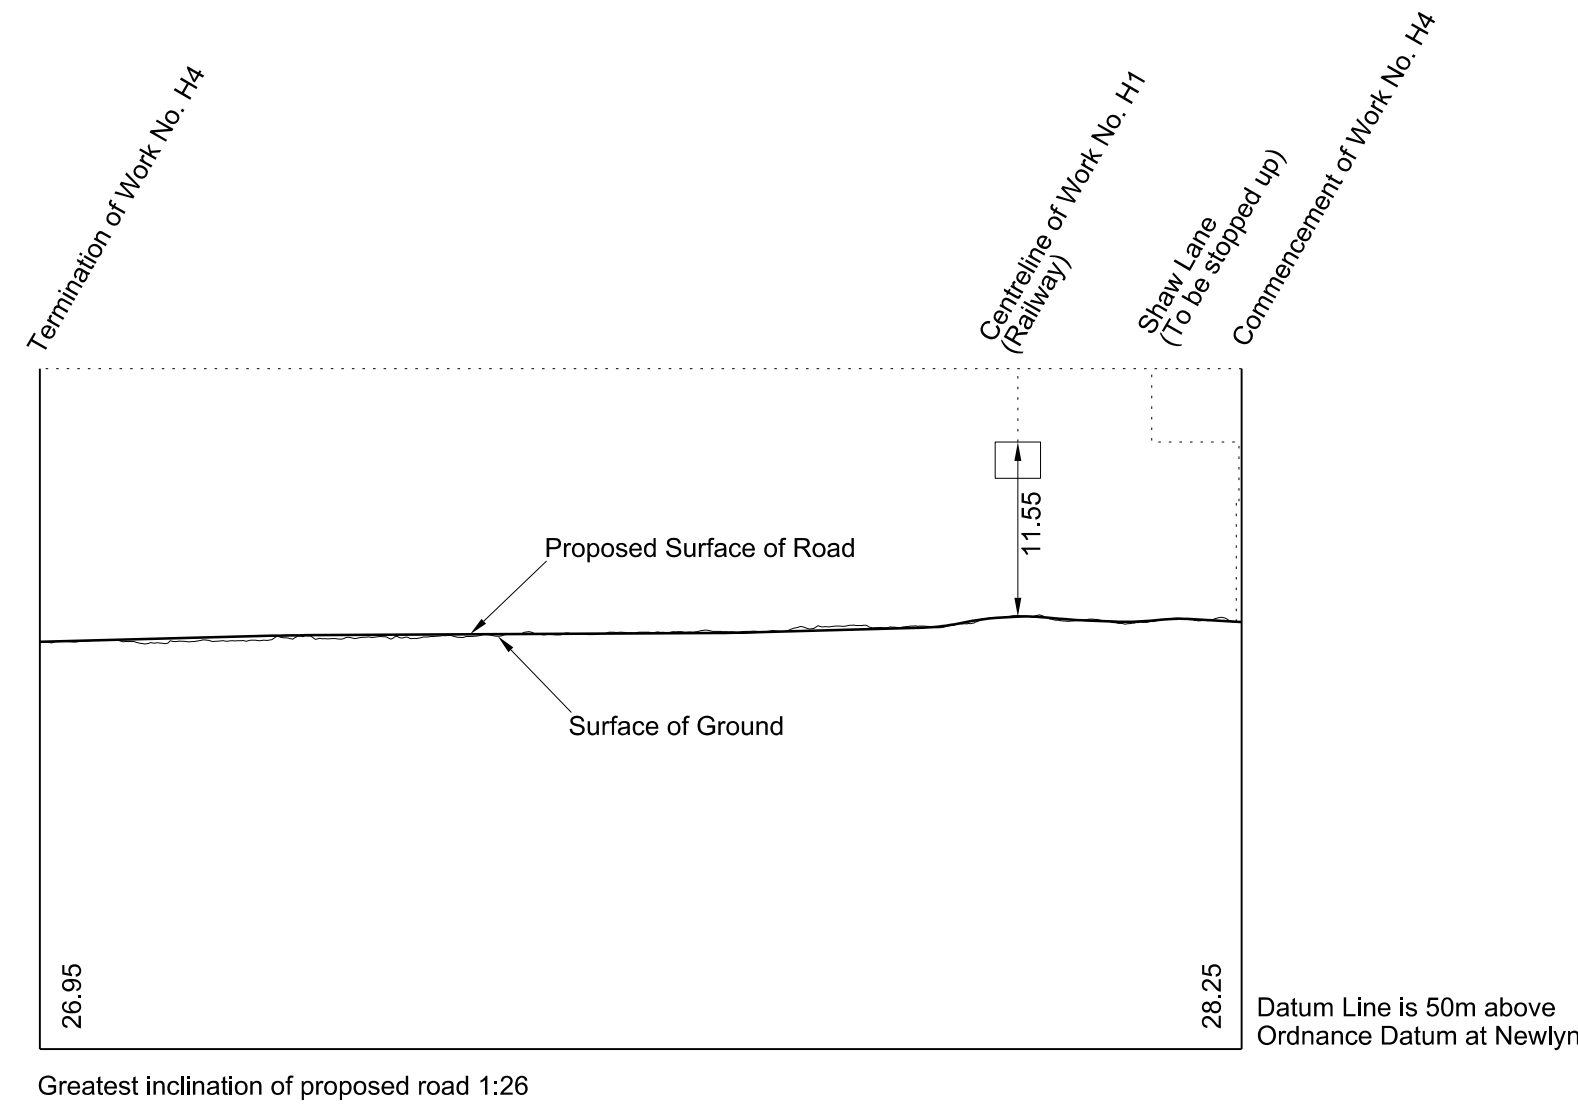


## WORK No. H5

FOR PLAN OF WORK SEE REPLACEMENT SHEET No. 1-07 AND ADDITIONAL SHEET No. 1-07B

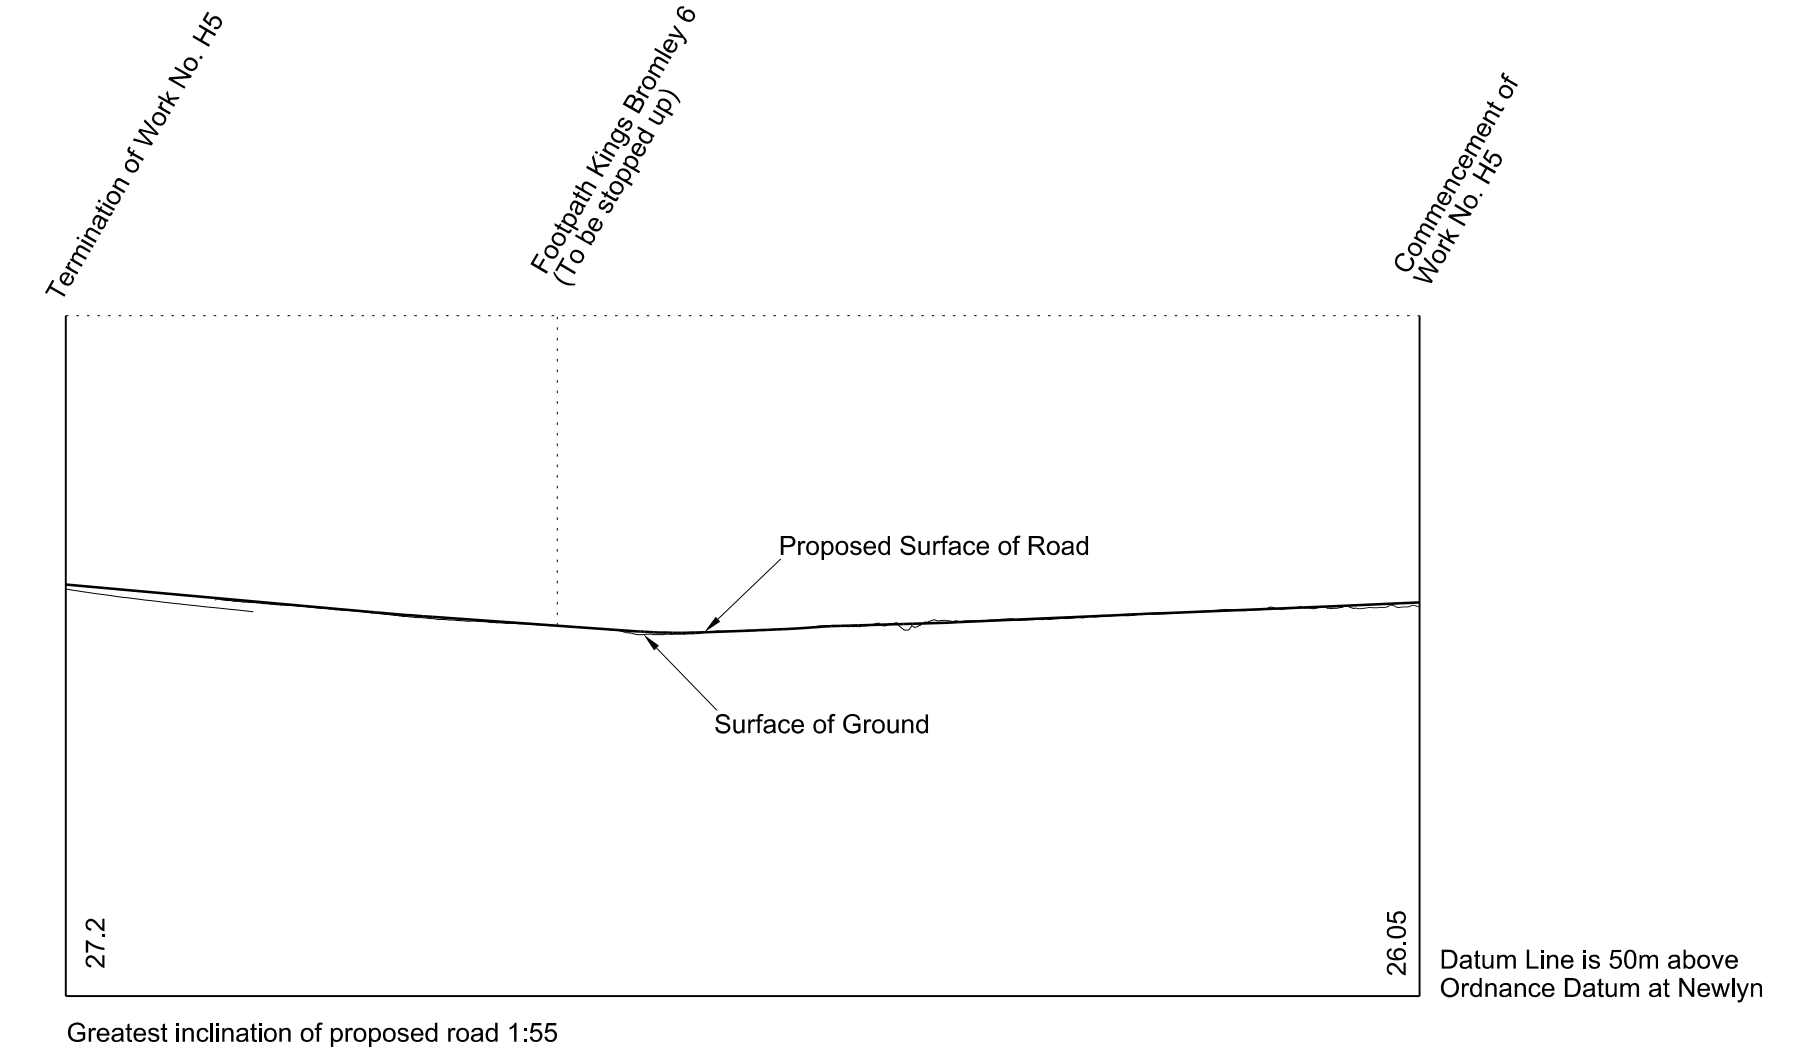


## WORK No. H6

FOR PLAN OF WORK SEE REPLACEMENT SHEET No. 1-07

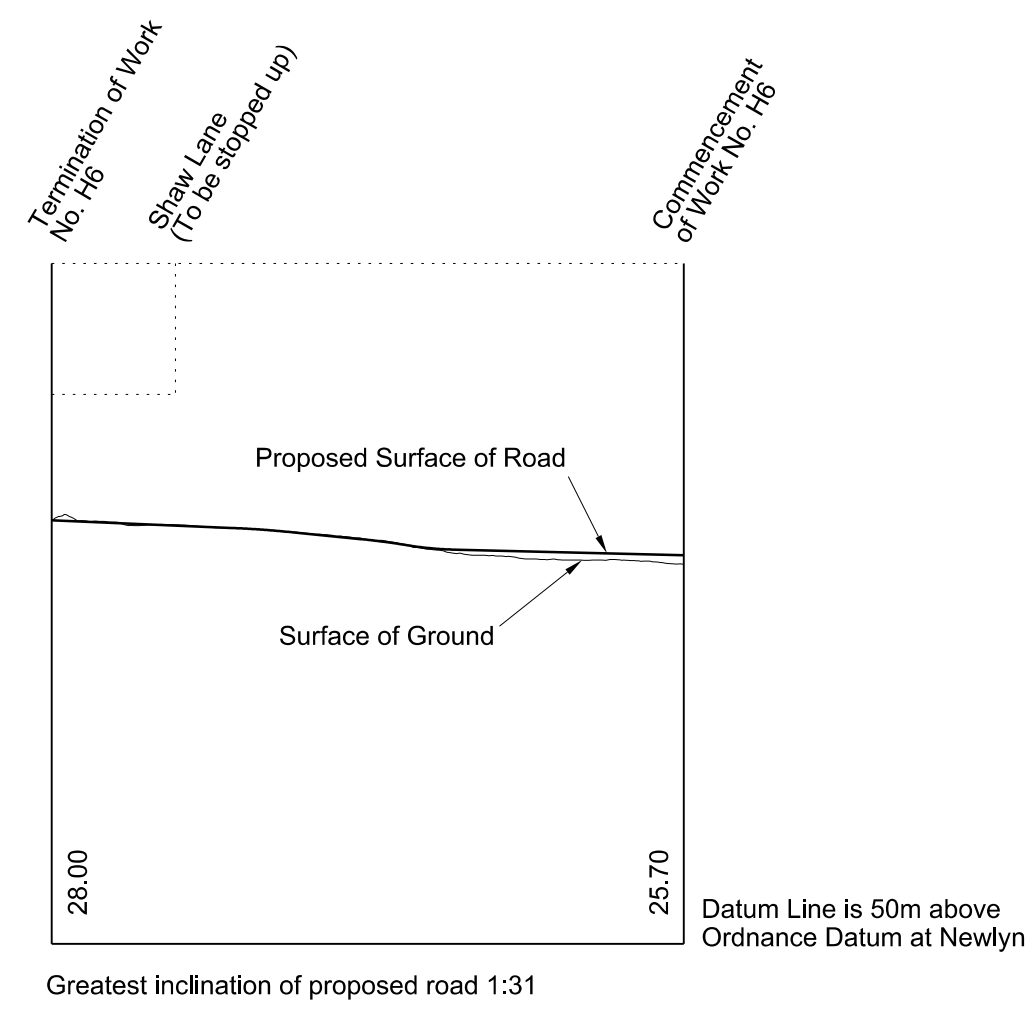

## WORK No. H7

FOR PLAN OF WORK SEE ADDITIONAL SHEET No. 1-07C

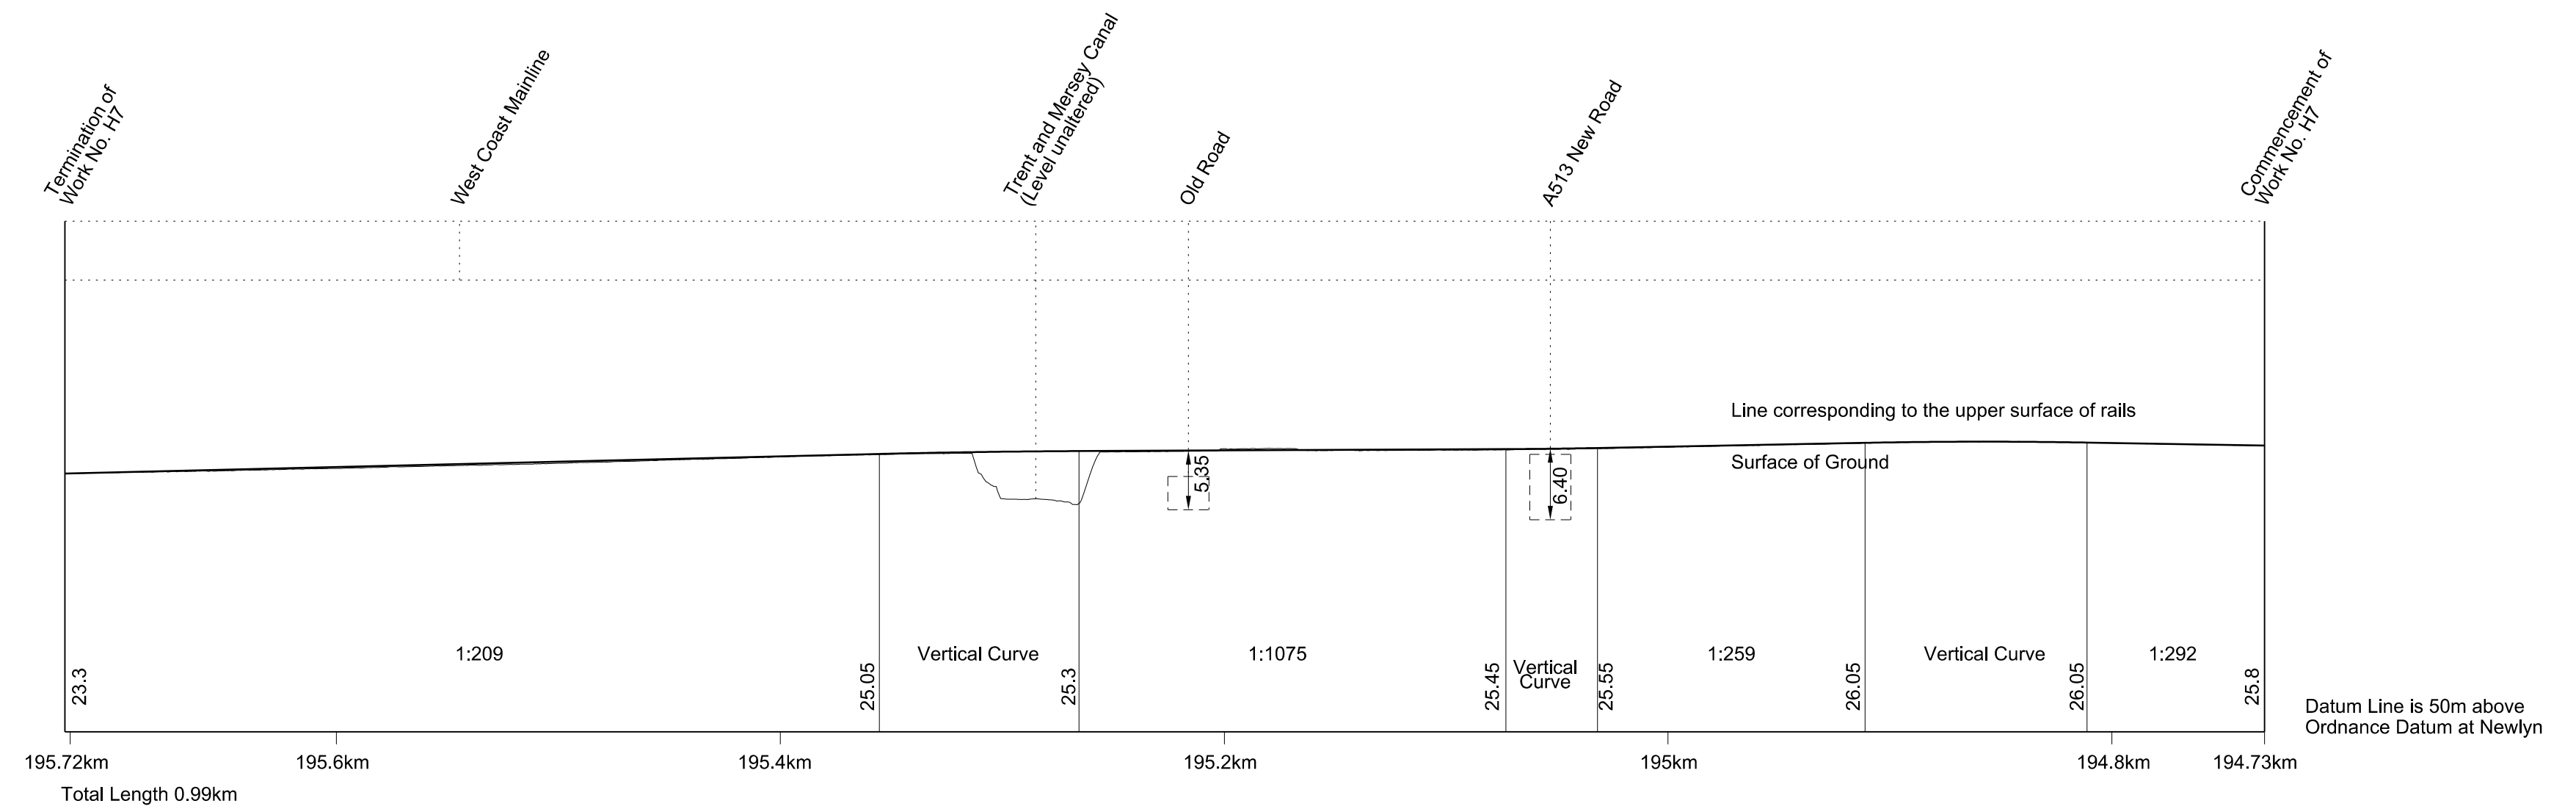

Horizontal scale 1:2500 at A1 size  
 metres 100 0 100 200 300

Vertical scale 1:500 at A1 size  
 metres 10 0 10 20 30 40 50


Drawing No. C861-ARP-HY-DSE-000-123006 Rev CB

# SECTIONS

SHEET No. 2-07  
 IN PARLIAMENT - SESSION 2017-19  
 HIGH SPEED RAIL  
 (WEST MIDLANDS - CREWE)  
 Works Nos. 8 and 9 (Roads)  
 Work No. 9A (Access Road)  
 Work No. 10 (Watercourse)  
 Work No. 11 (Temporary Road)  
 Works Nos. 12 and 13 (Temporary Bridges)  
 Work No. 14 (Gas Main)


## WORK No. 8

FOR PLAN OF WORK SEE REPLACEMENT SHEETS No. 1-05, 1-08 and 1-10

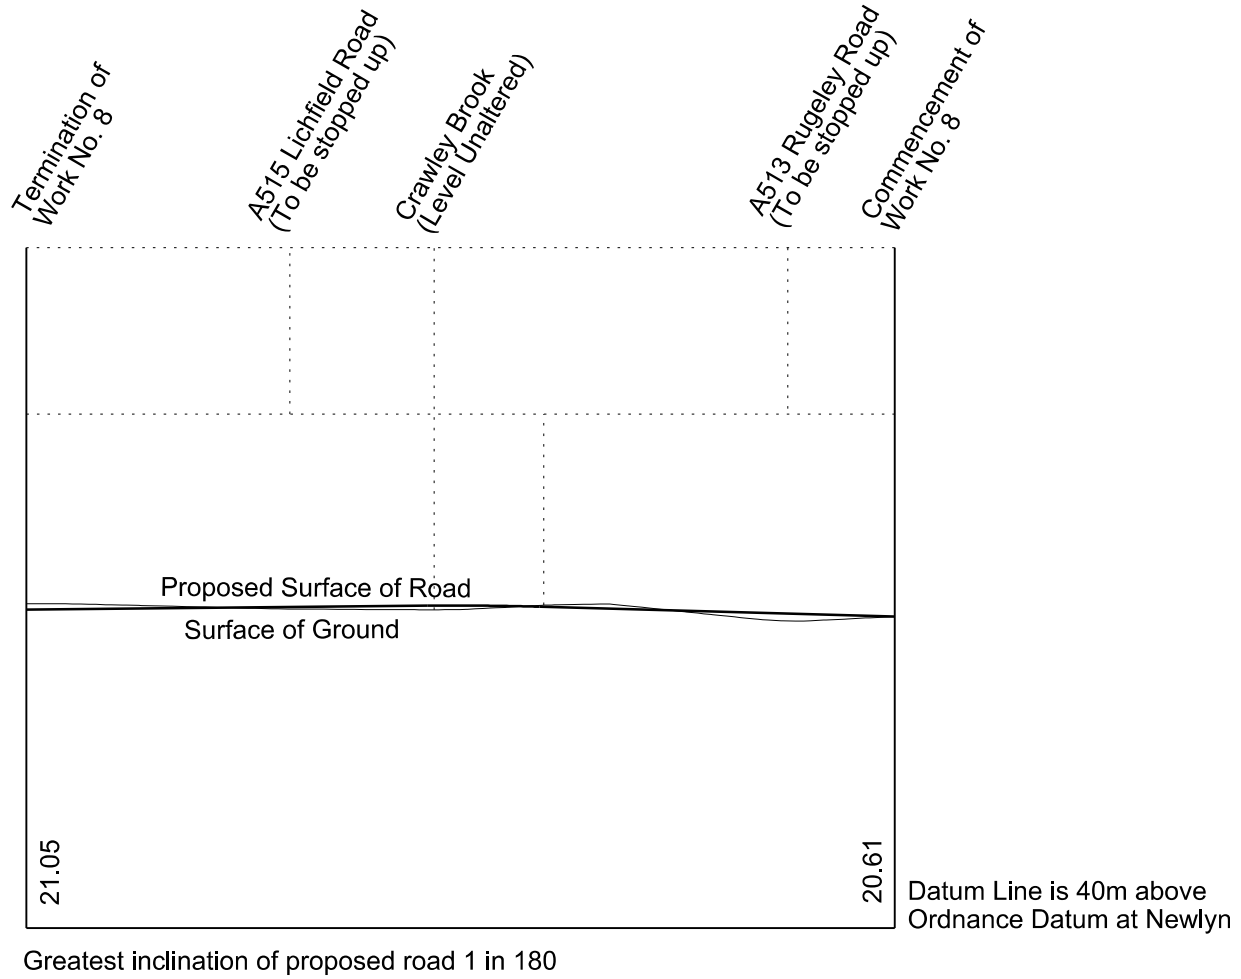


## WORK No. 9

FOR PLAN OF WORK SEE REPLACEMENT SHEETS No. 1-05 and 1-10

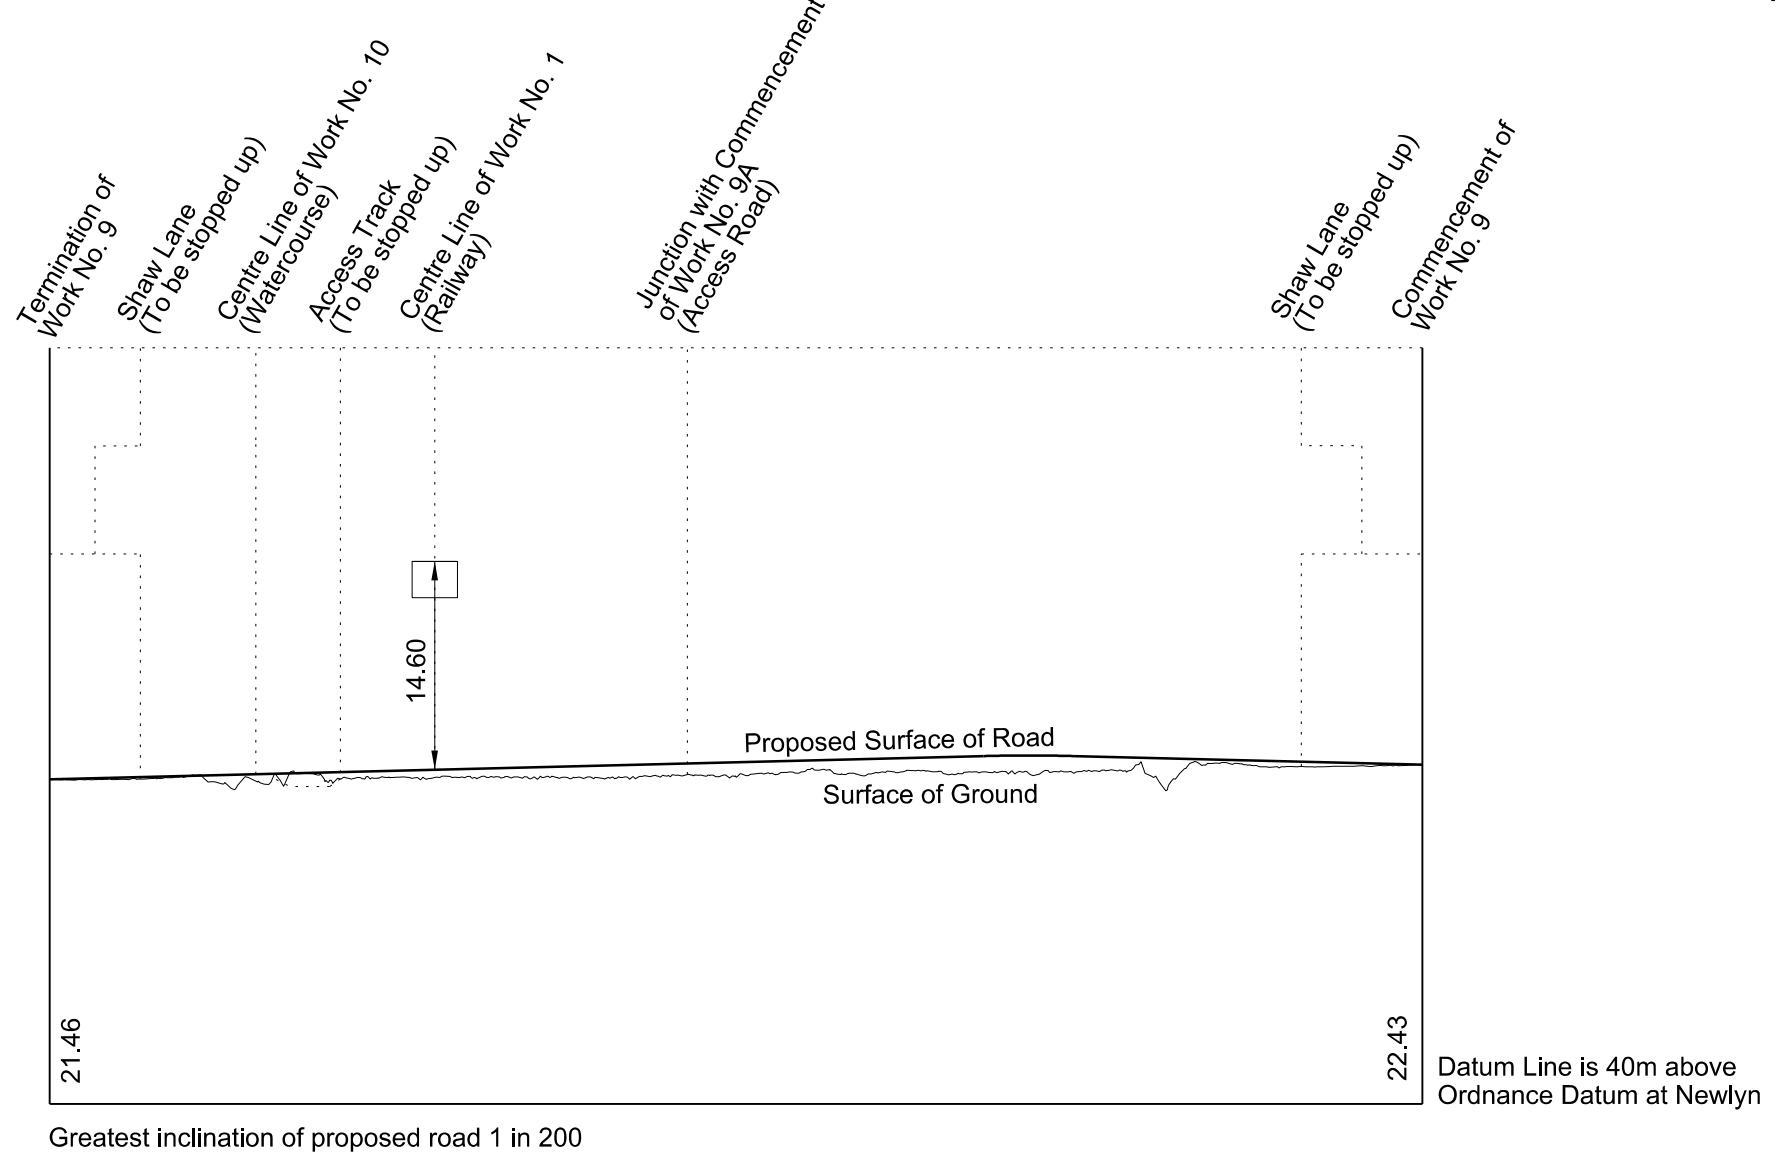


## WORK No. 9A

FOR PLAN OF WORK SEE REPLACEMENT SHEET No. 1-10

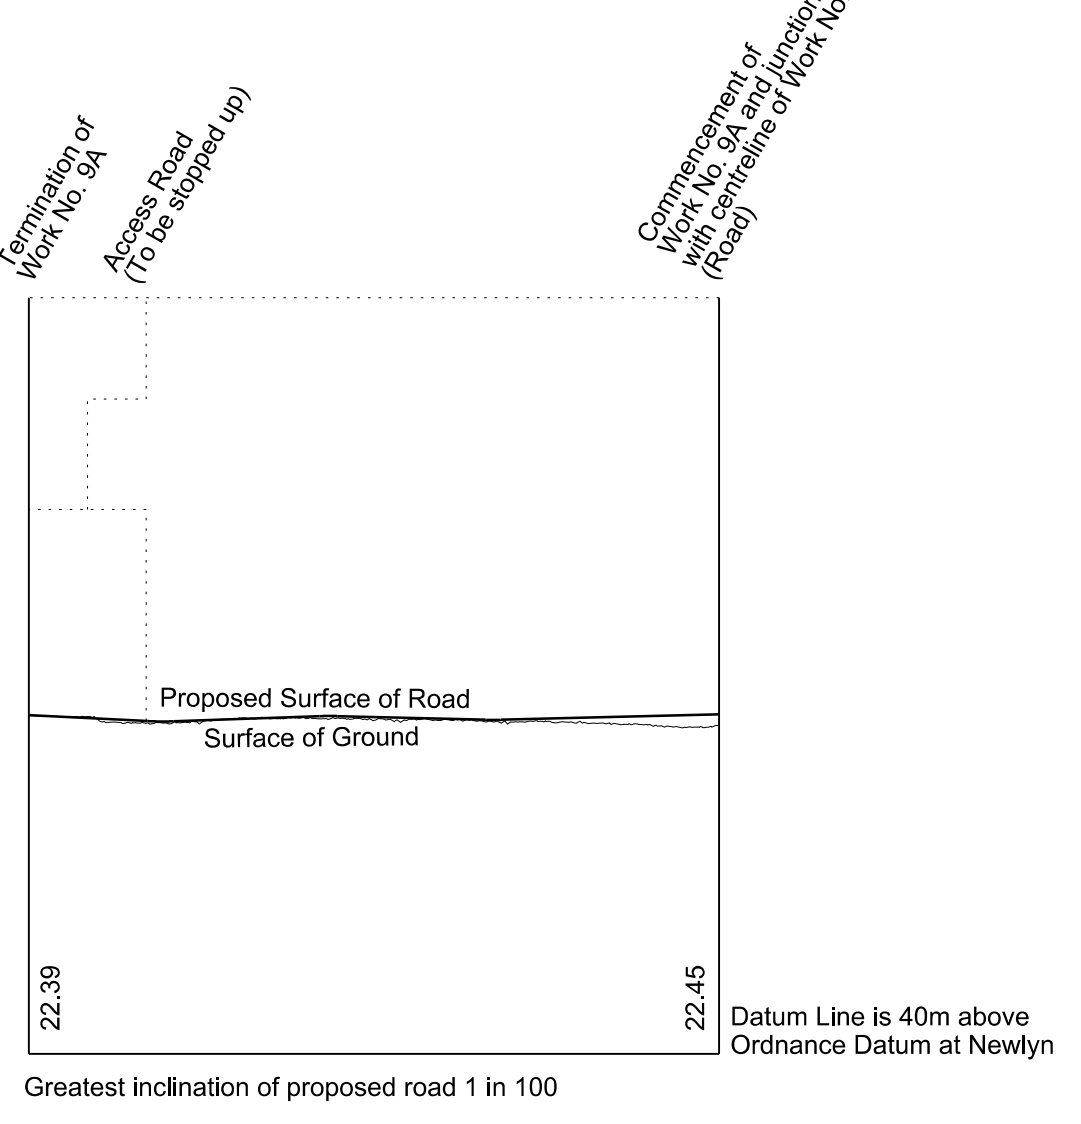


## WORK No. 10

FOR PLAN OF WORK SEE REPLACEMENT SHEET No. 1-10

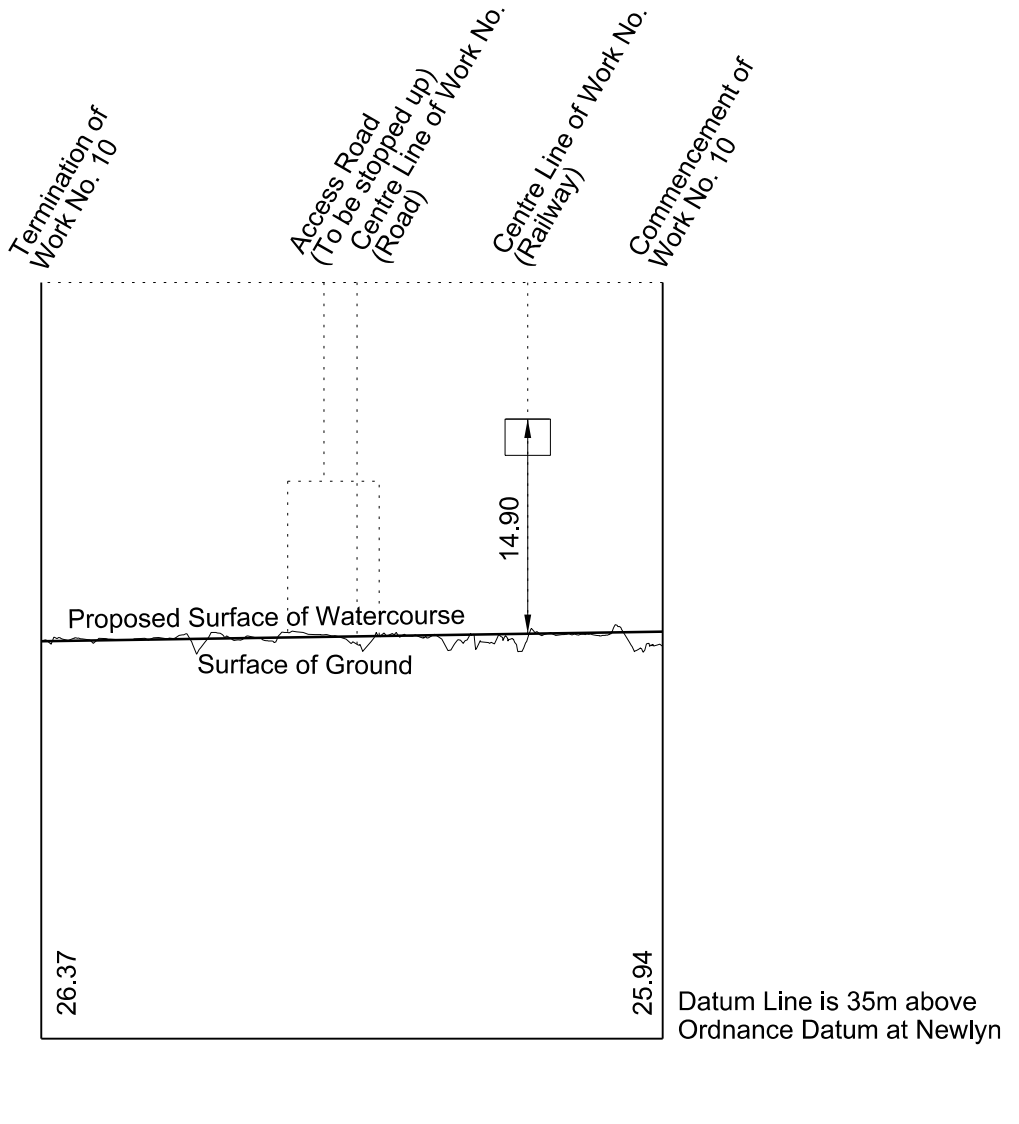


## WORK No. 11

FOR PLAN OF WORK SEE REPLACEMENT SHEET No. 1-10

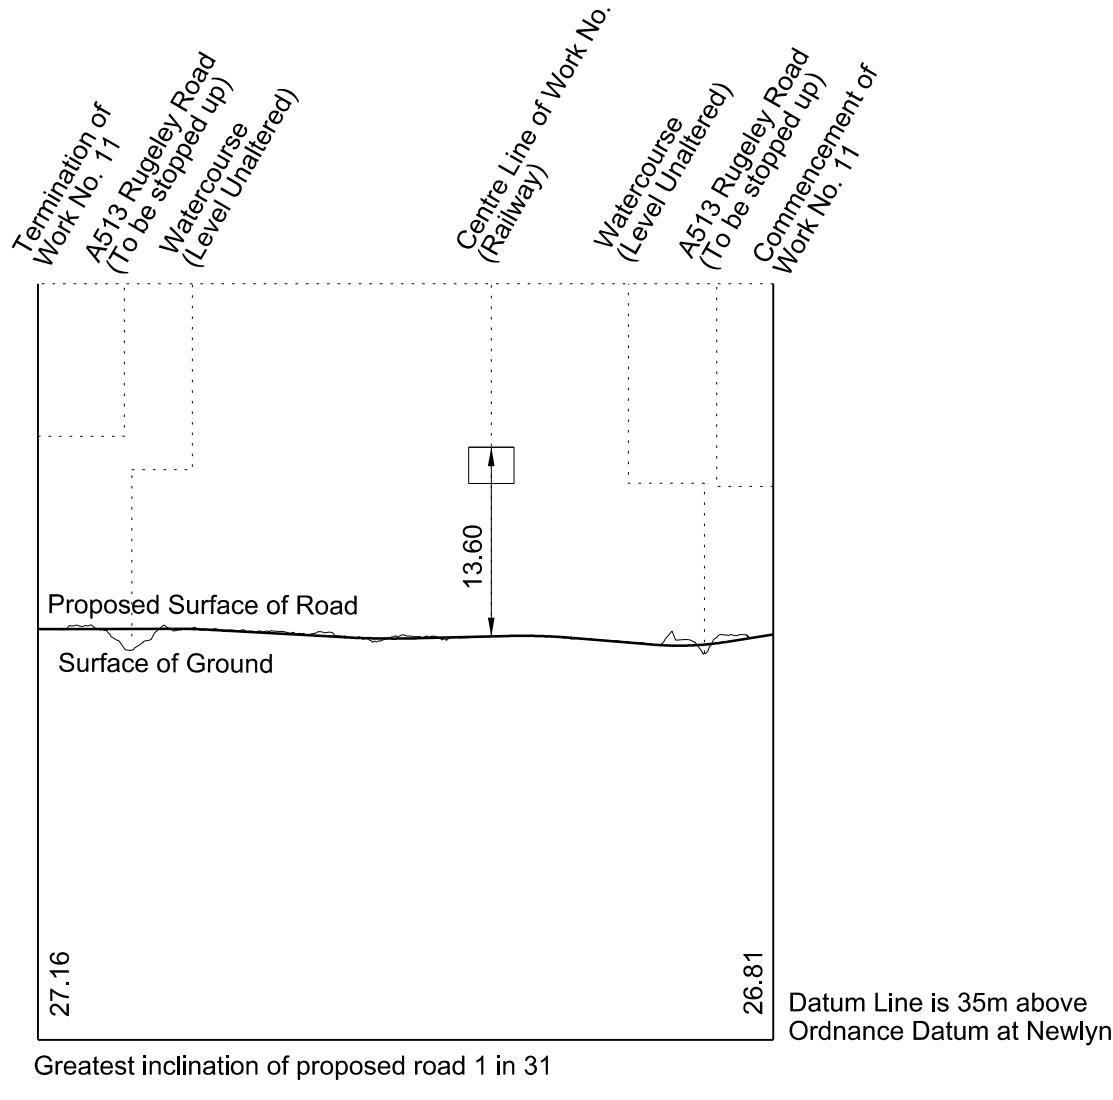


## WORK No. 12

FOR PLAN OF WORK SEE REPLACEMENT SHEET No. 1-11

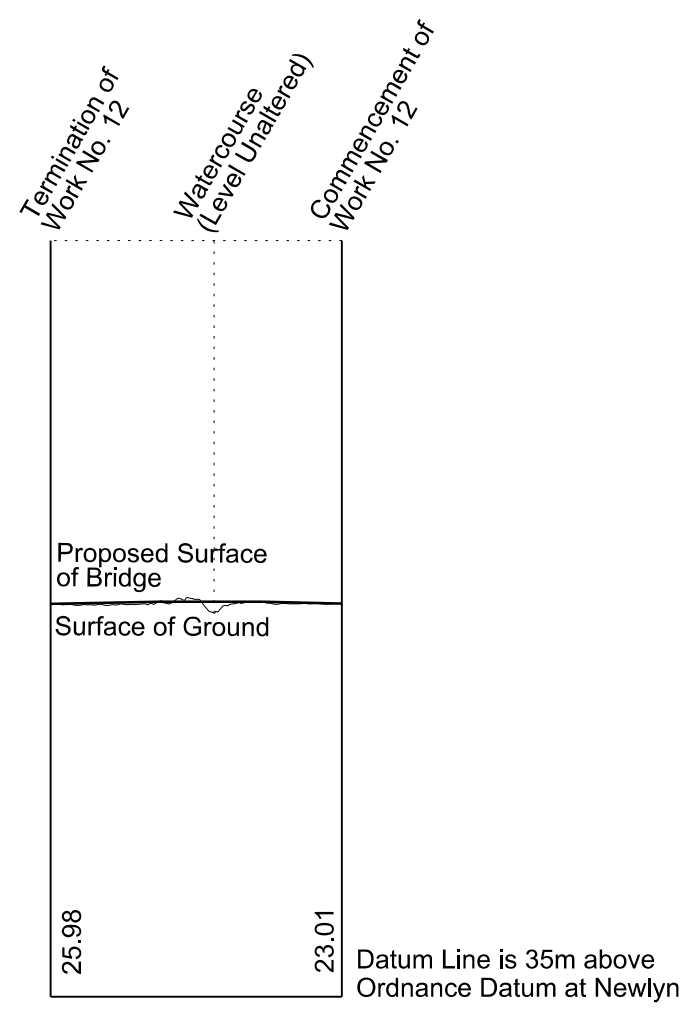




## WORK No. 13

FOR PLAN OF WORK SEE REPLACEMENT SHEET No. 1-11

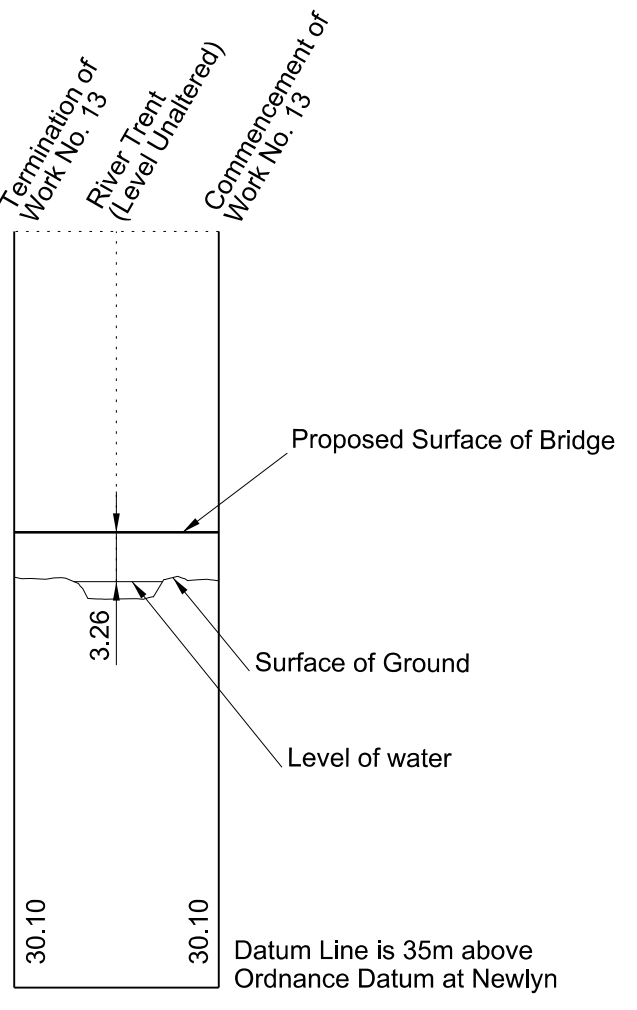

## WORK No. 14

FOR PLAN OF WORK SEE REPLACEMENT SHEET No. 1-11

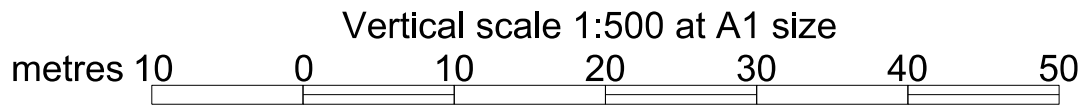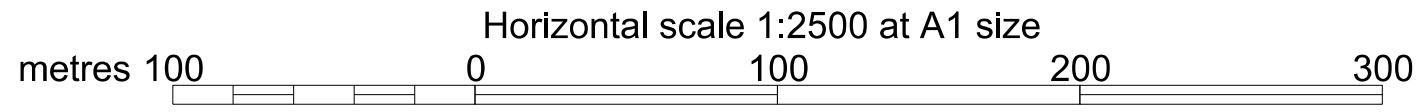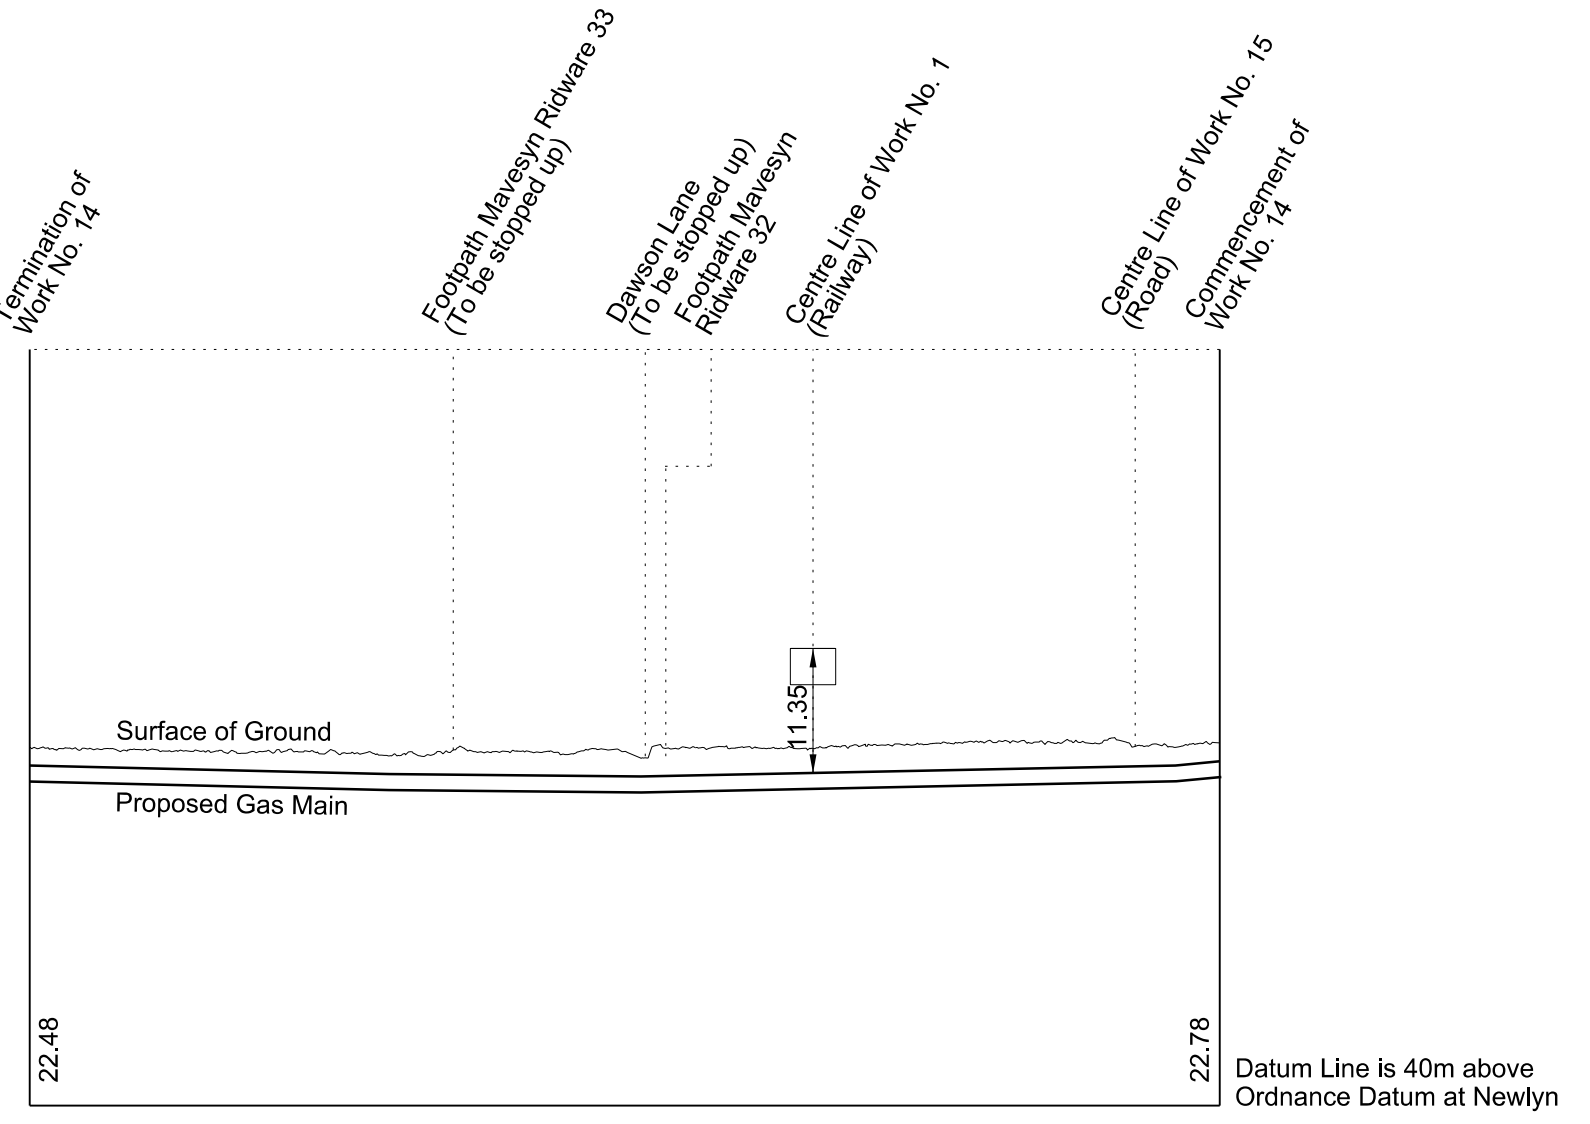


# SECTIONS


REPLACEMENT SHEET No. 2-08  
 IN PARLIAMENT - SESSION 2017-19  
 HIGH SPEED RAIL  
 (WESR MIDLANDS - CREWE)  
 ADDITIONAL PROVISION  
 (MARCH 2018)  
 Works Nos. 15, 15A and 15D (Roads)

AMENDMENTS TO THIS SHEET  
 ARE AS FOLLOWS:-  
 Work No. 15A amended  
 Work No. 15B removed  
 Work No. 15D added




## WORK No. 15 FOR PLAN OF WORK SEE REPLACEMENT SHEETS No. 1-11 and 1-13

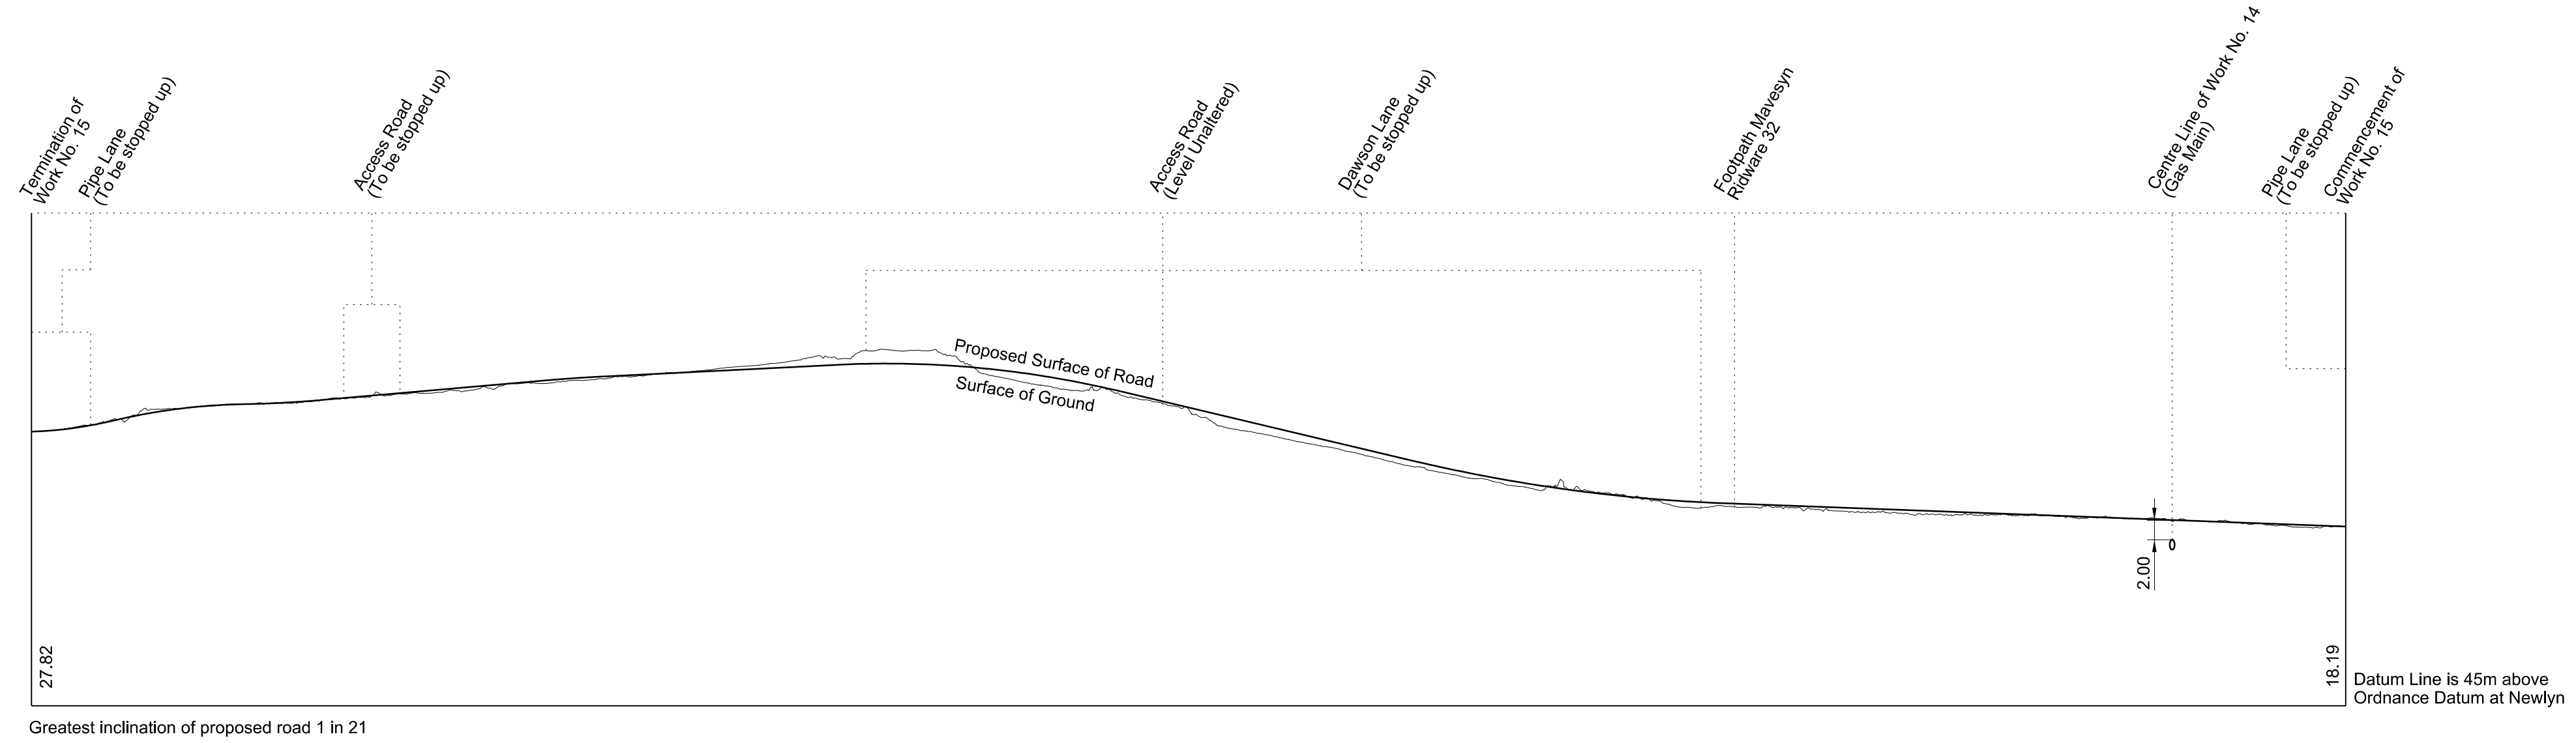

## WORK No. 15A FOR PLAN OF WORK SEE REPLACEMENT SHEET No. 1-11

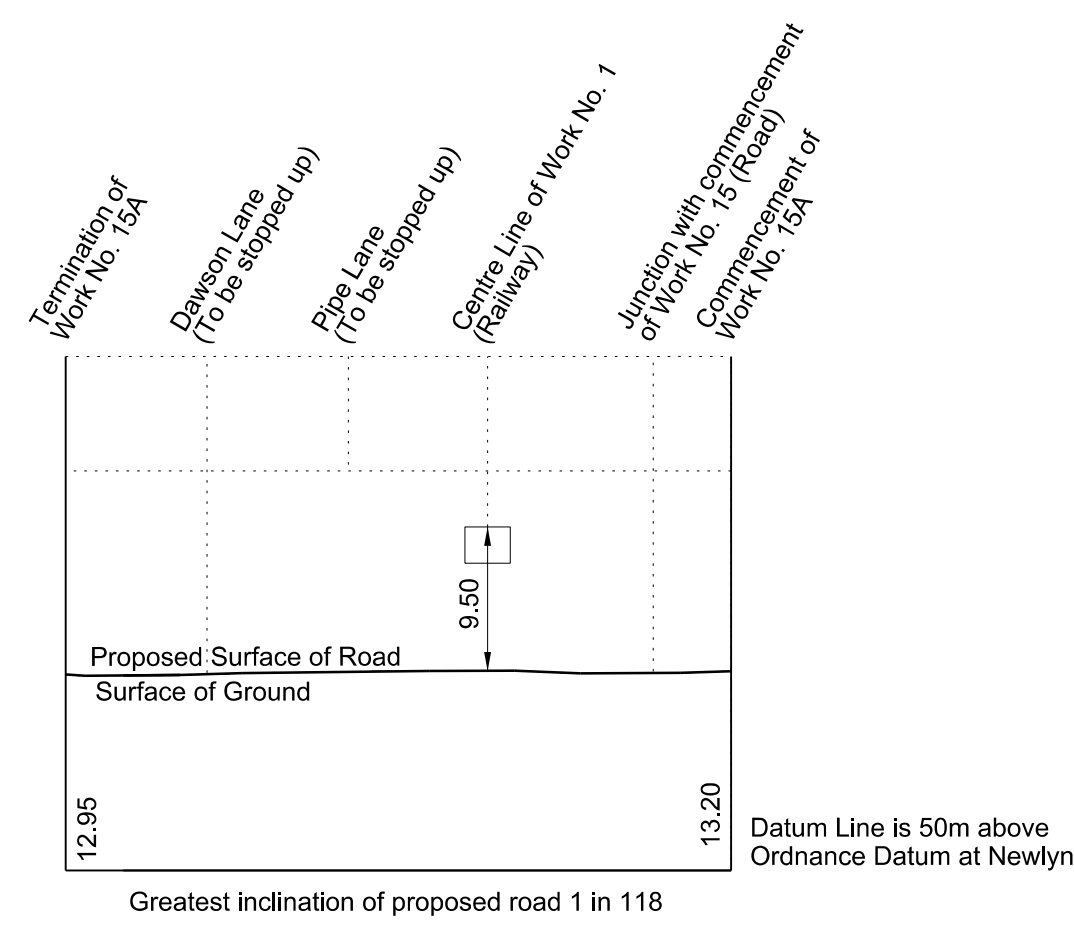

## WORK No. 15D FOR PLAN OF WORK SEE REPLACEMENT SHEETS No. 1-11 and 1-12

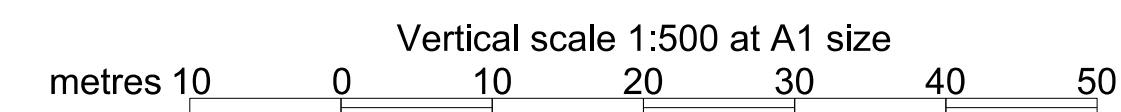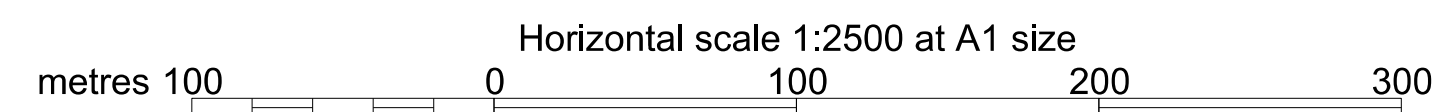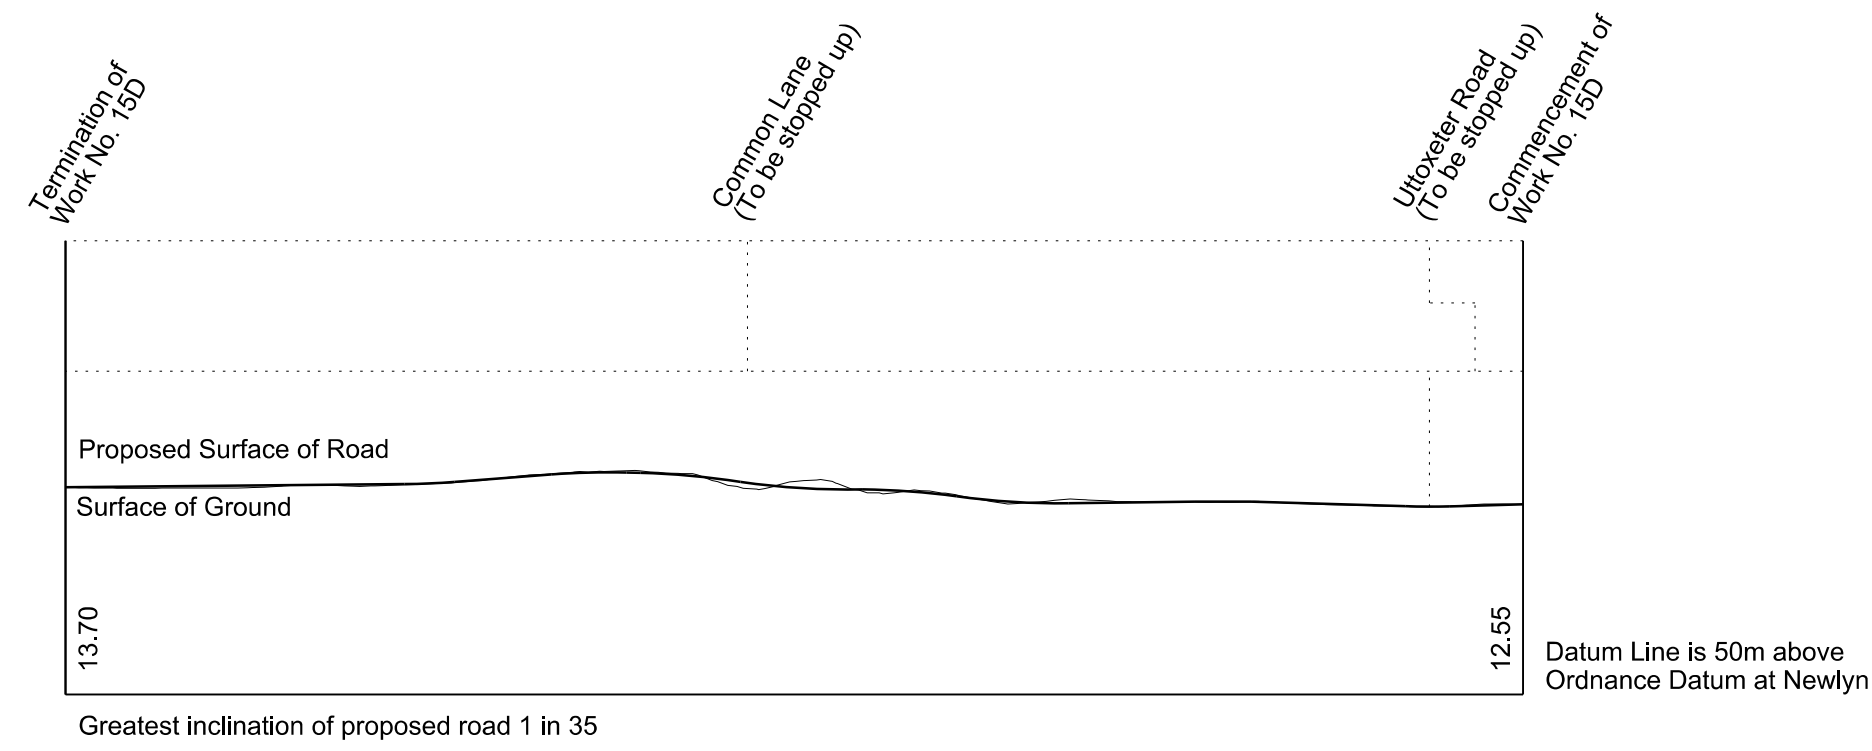




# SECTIONS




REPLACEMENT SHEET No. 2-09  
 IN PARLIAMENT - SESSION 2017-19  
 HIGH SPEED RAIL  
 (WEST MIDLANDS - CREWE)  
 ADDITIONAL PROVISION  
 (MARCH 2018)  
 Work No.16 (Access Road)

AMENDMENTS TO THIS SHEET  
 ARE AS FOLLOWS:-  
 Work No. 15C removed  
 Work No. 15E added

## WORK No. 15E FOR PLAN OF WORK SEE REPLACEMENT SHEET No. 1-11




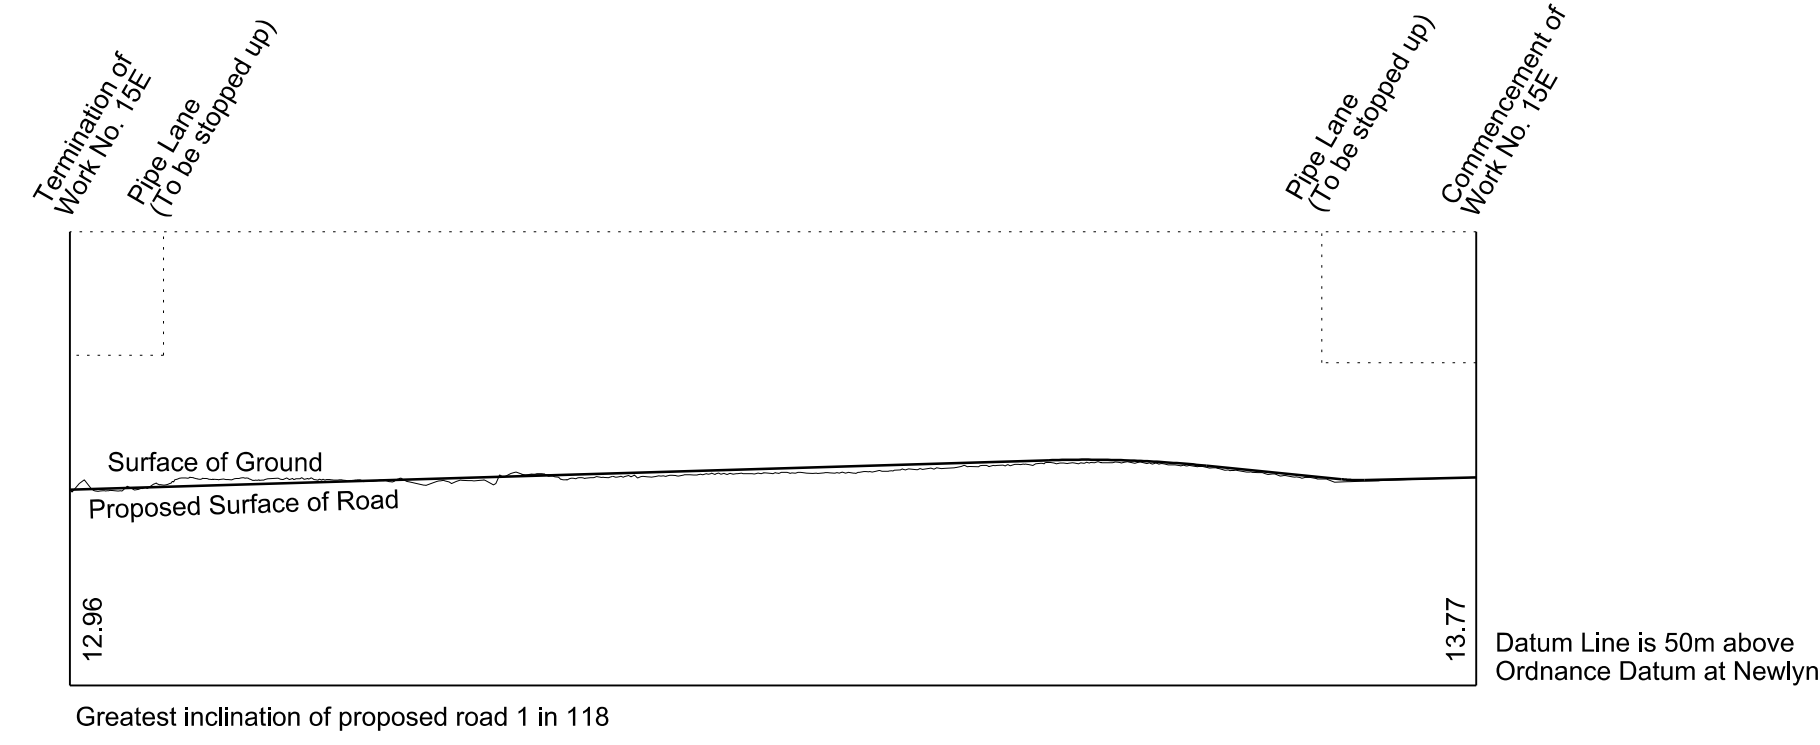


## WORK No. 16 FOR PLAN OF WORK SEE REPLACEMENT SHEET No. 1-13

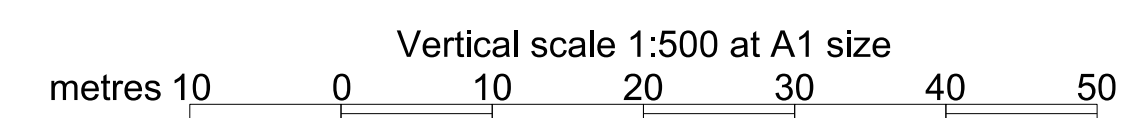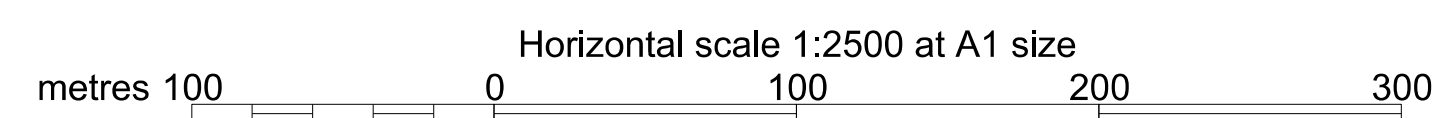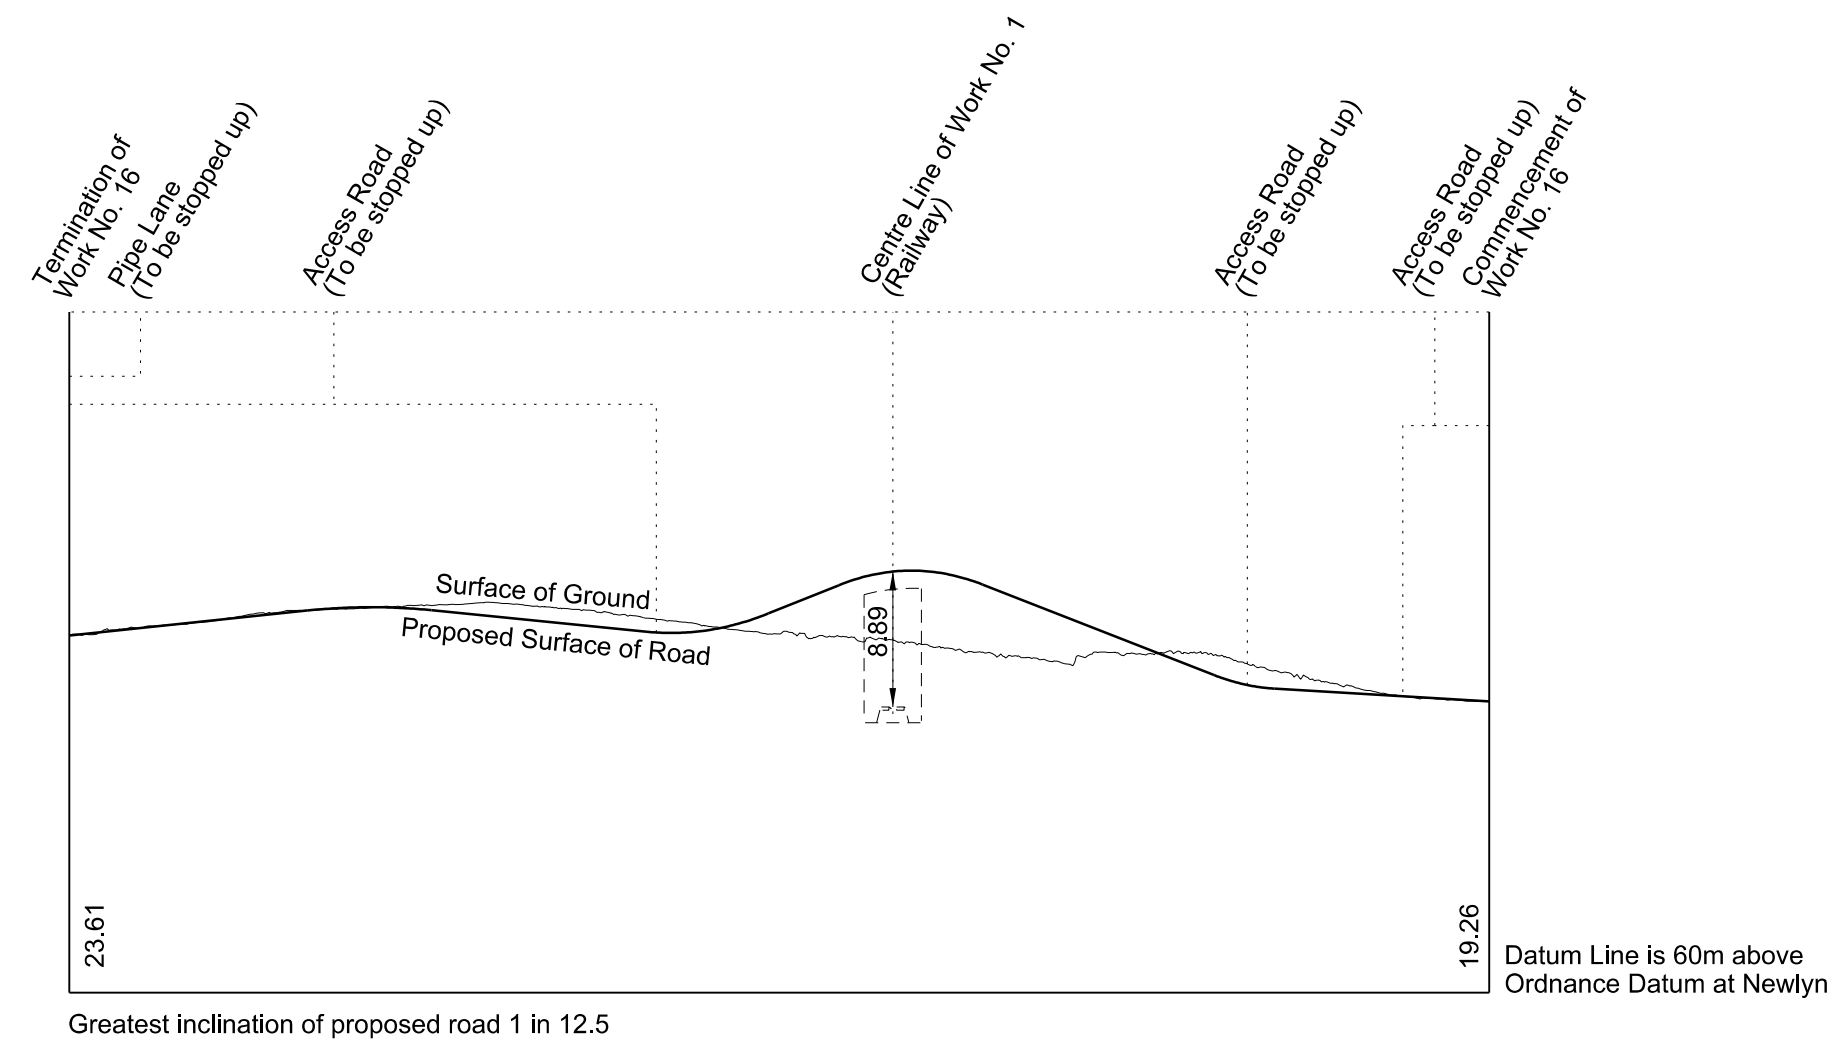





# SECTIONS

FOR PLAN OF WORK SEE REPLACEMENT SHEETS No. 1-14 and 1-15

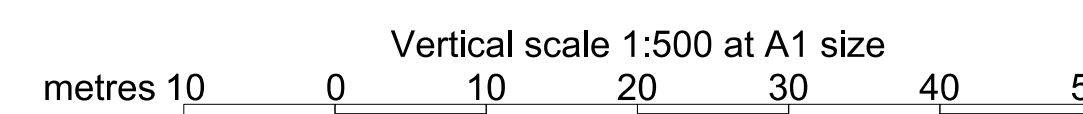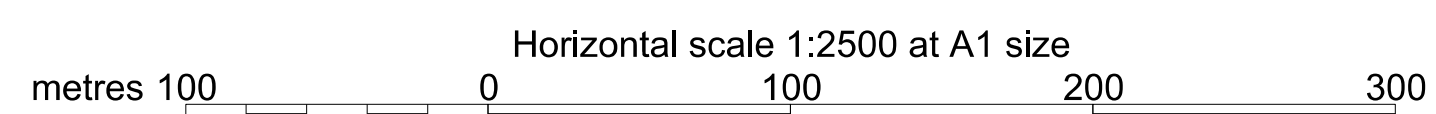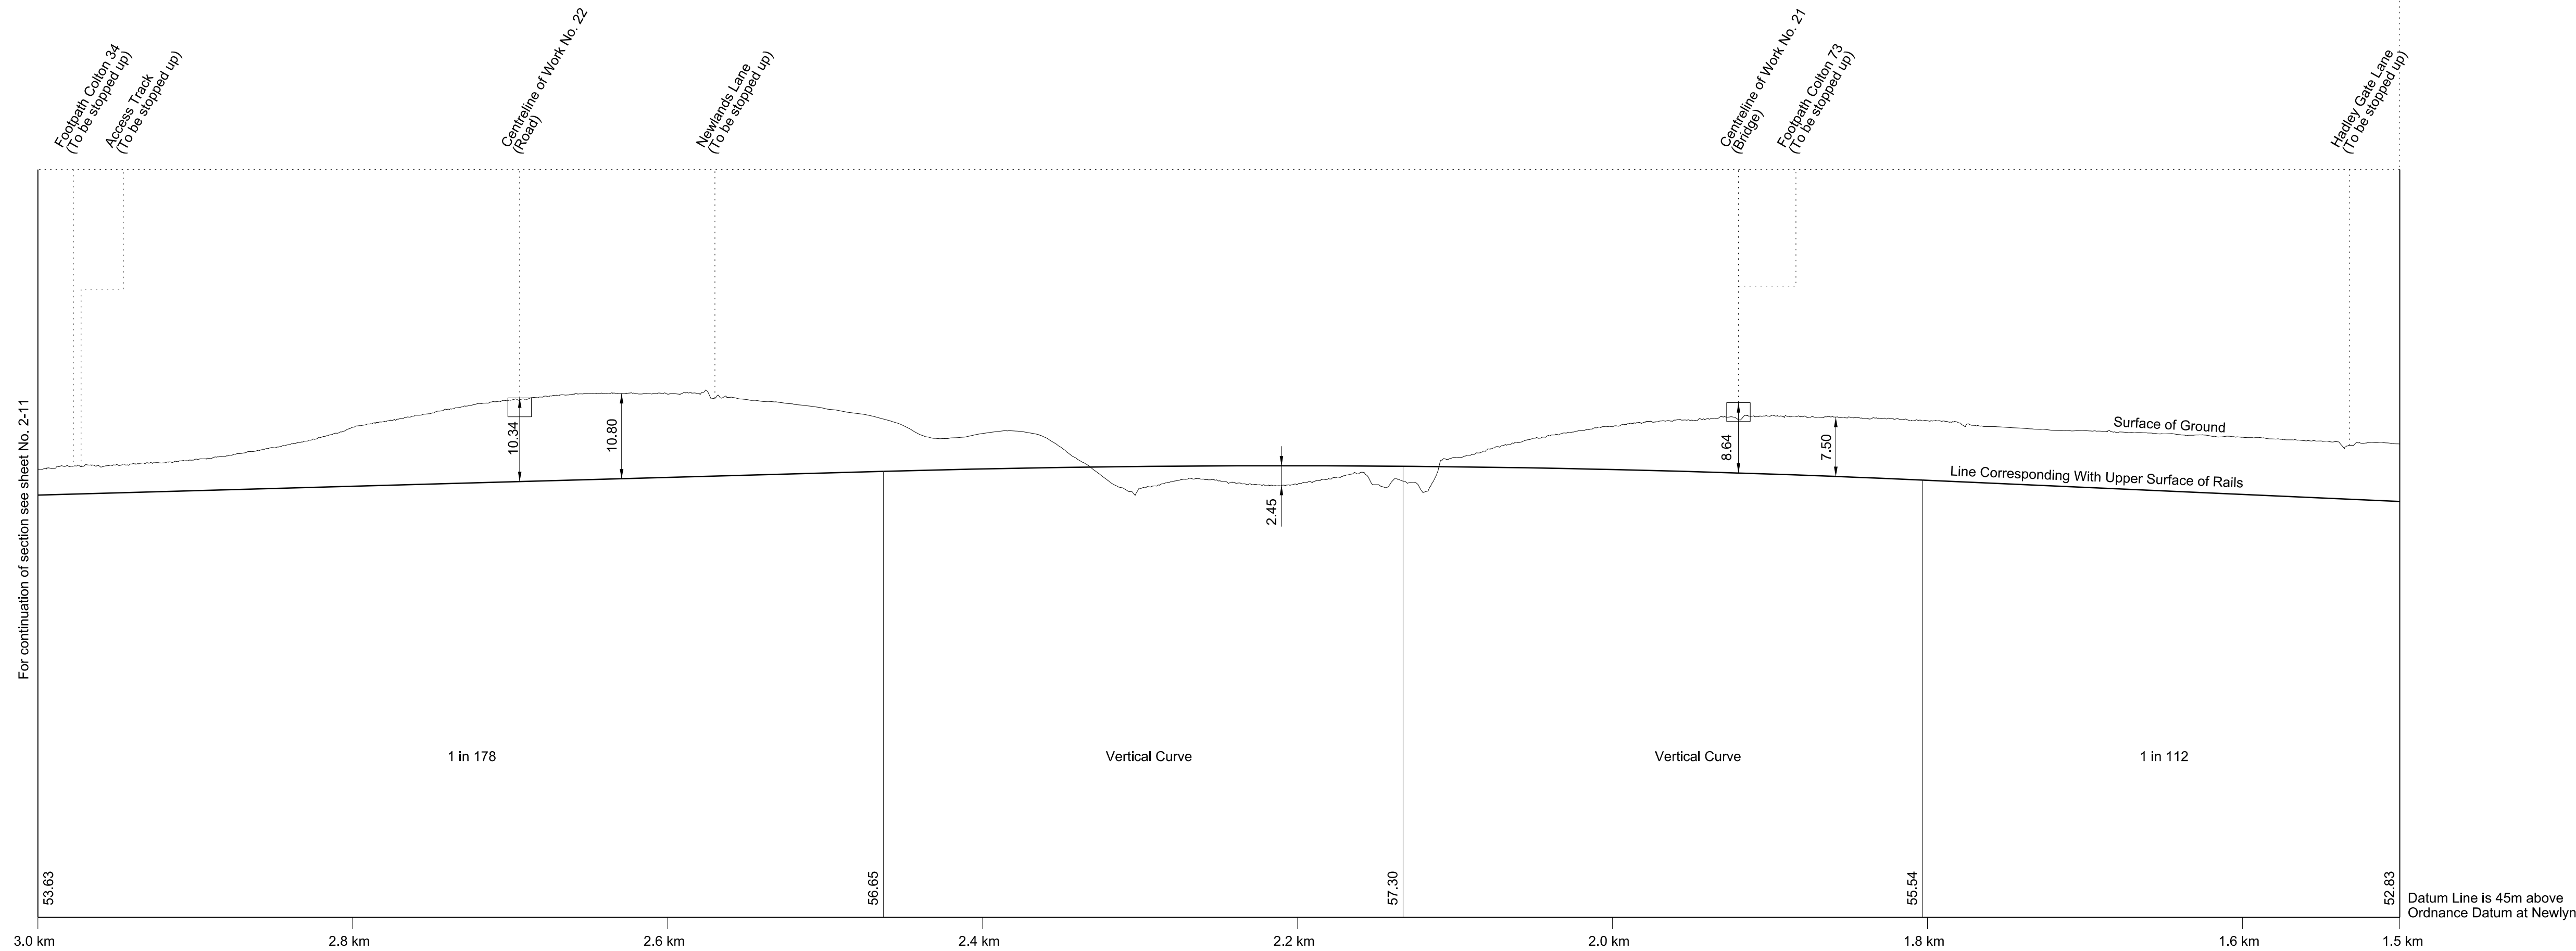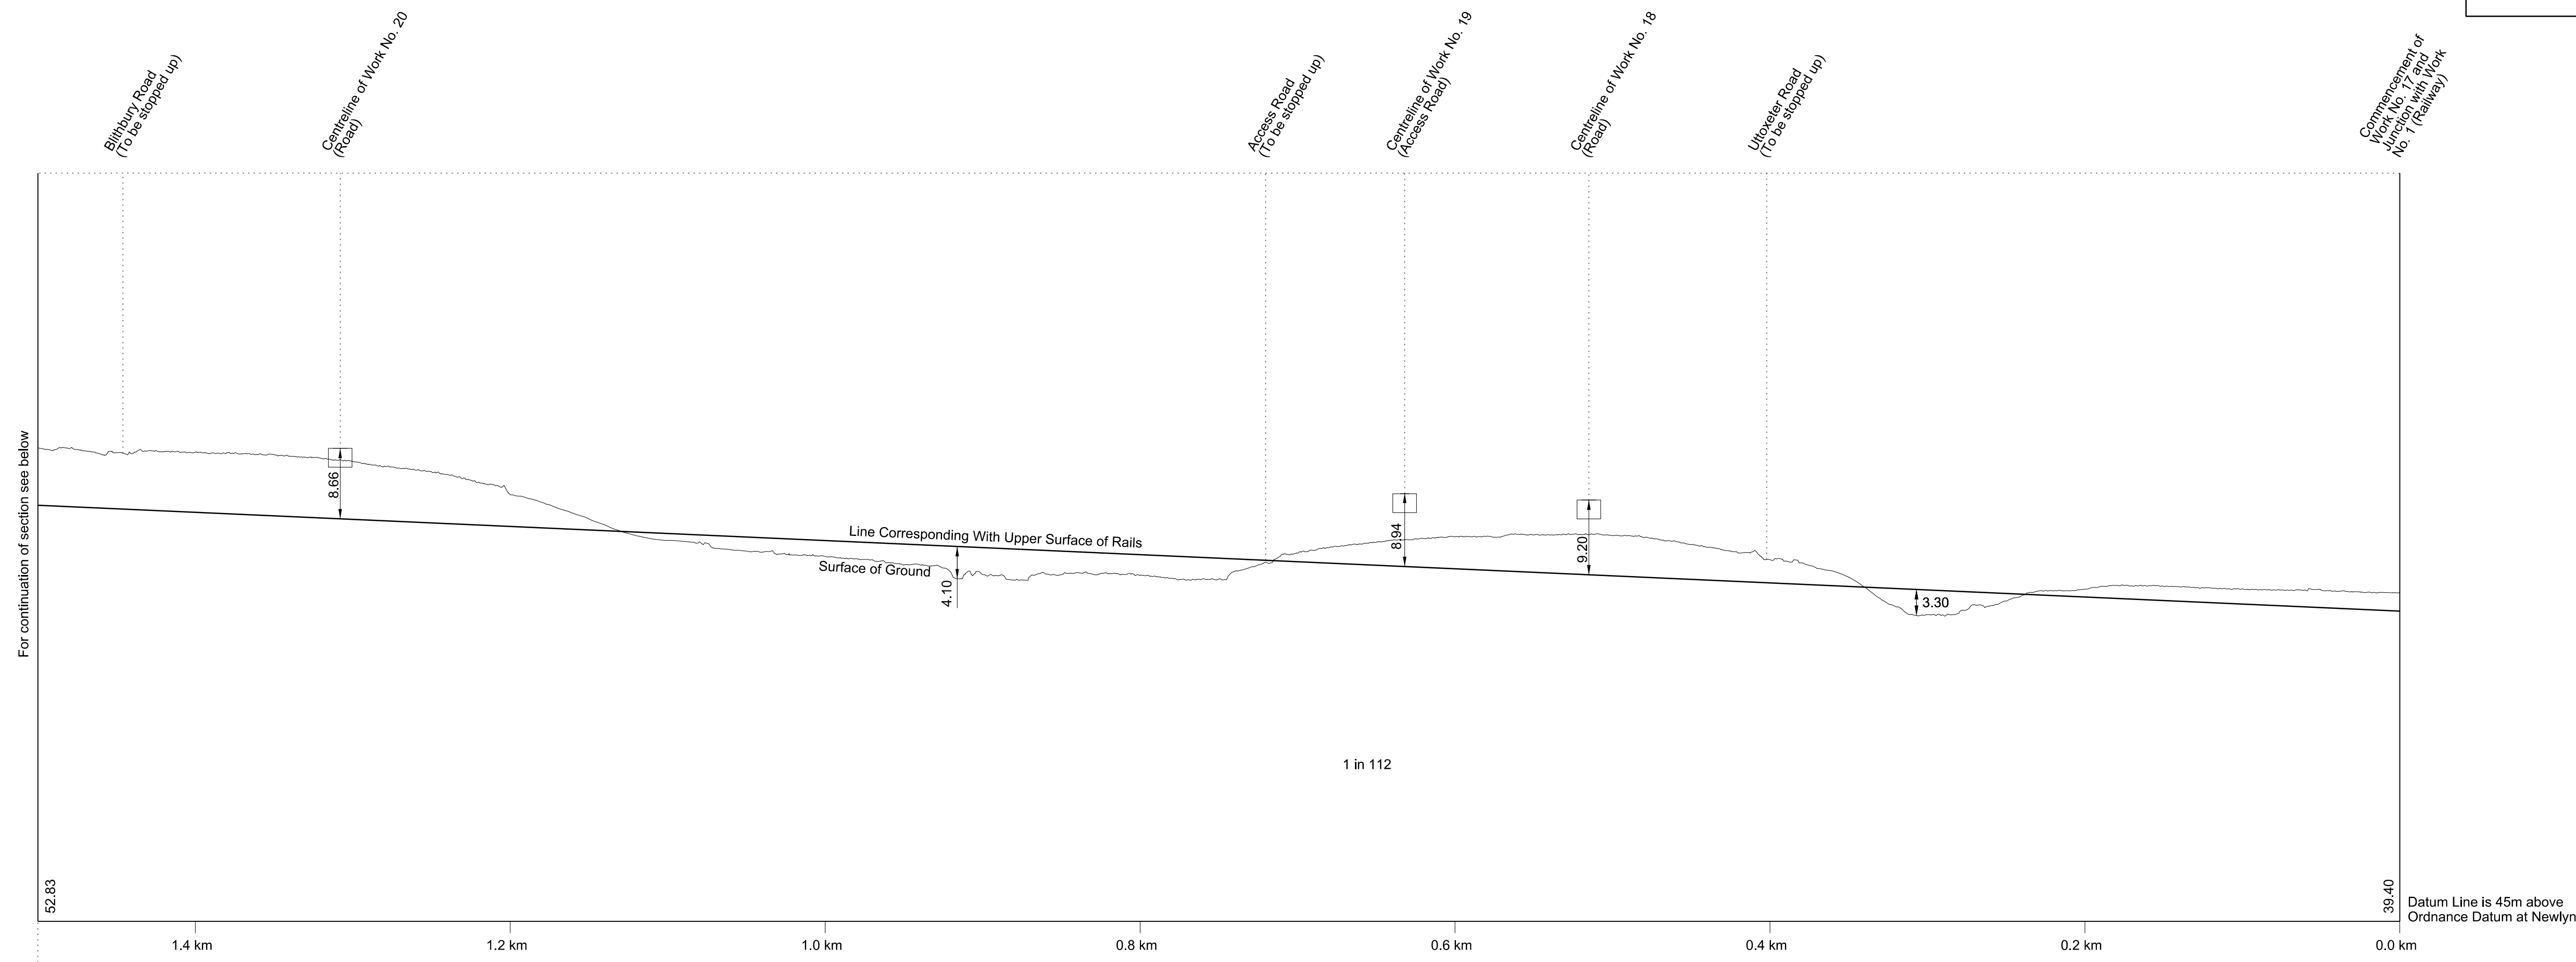





# SECTIONS

FOR PLAN OF WORK SEE REPLACEMENT SHEETS No. 1-19 and 1-20

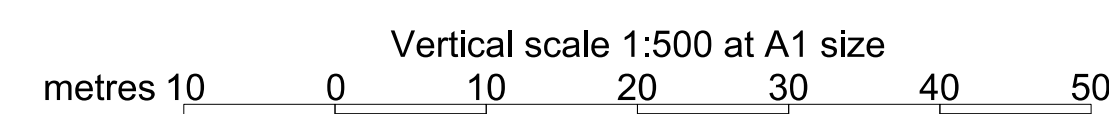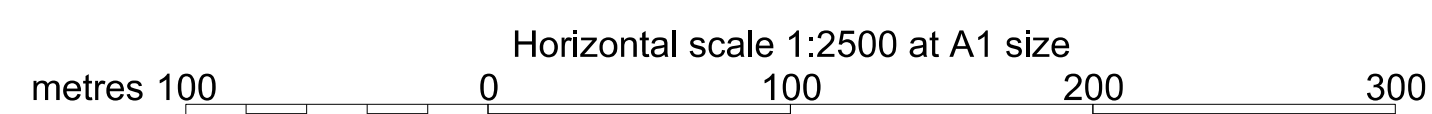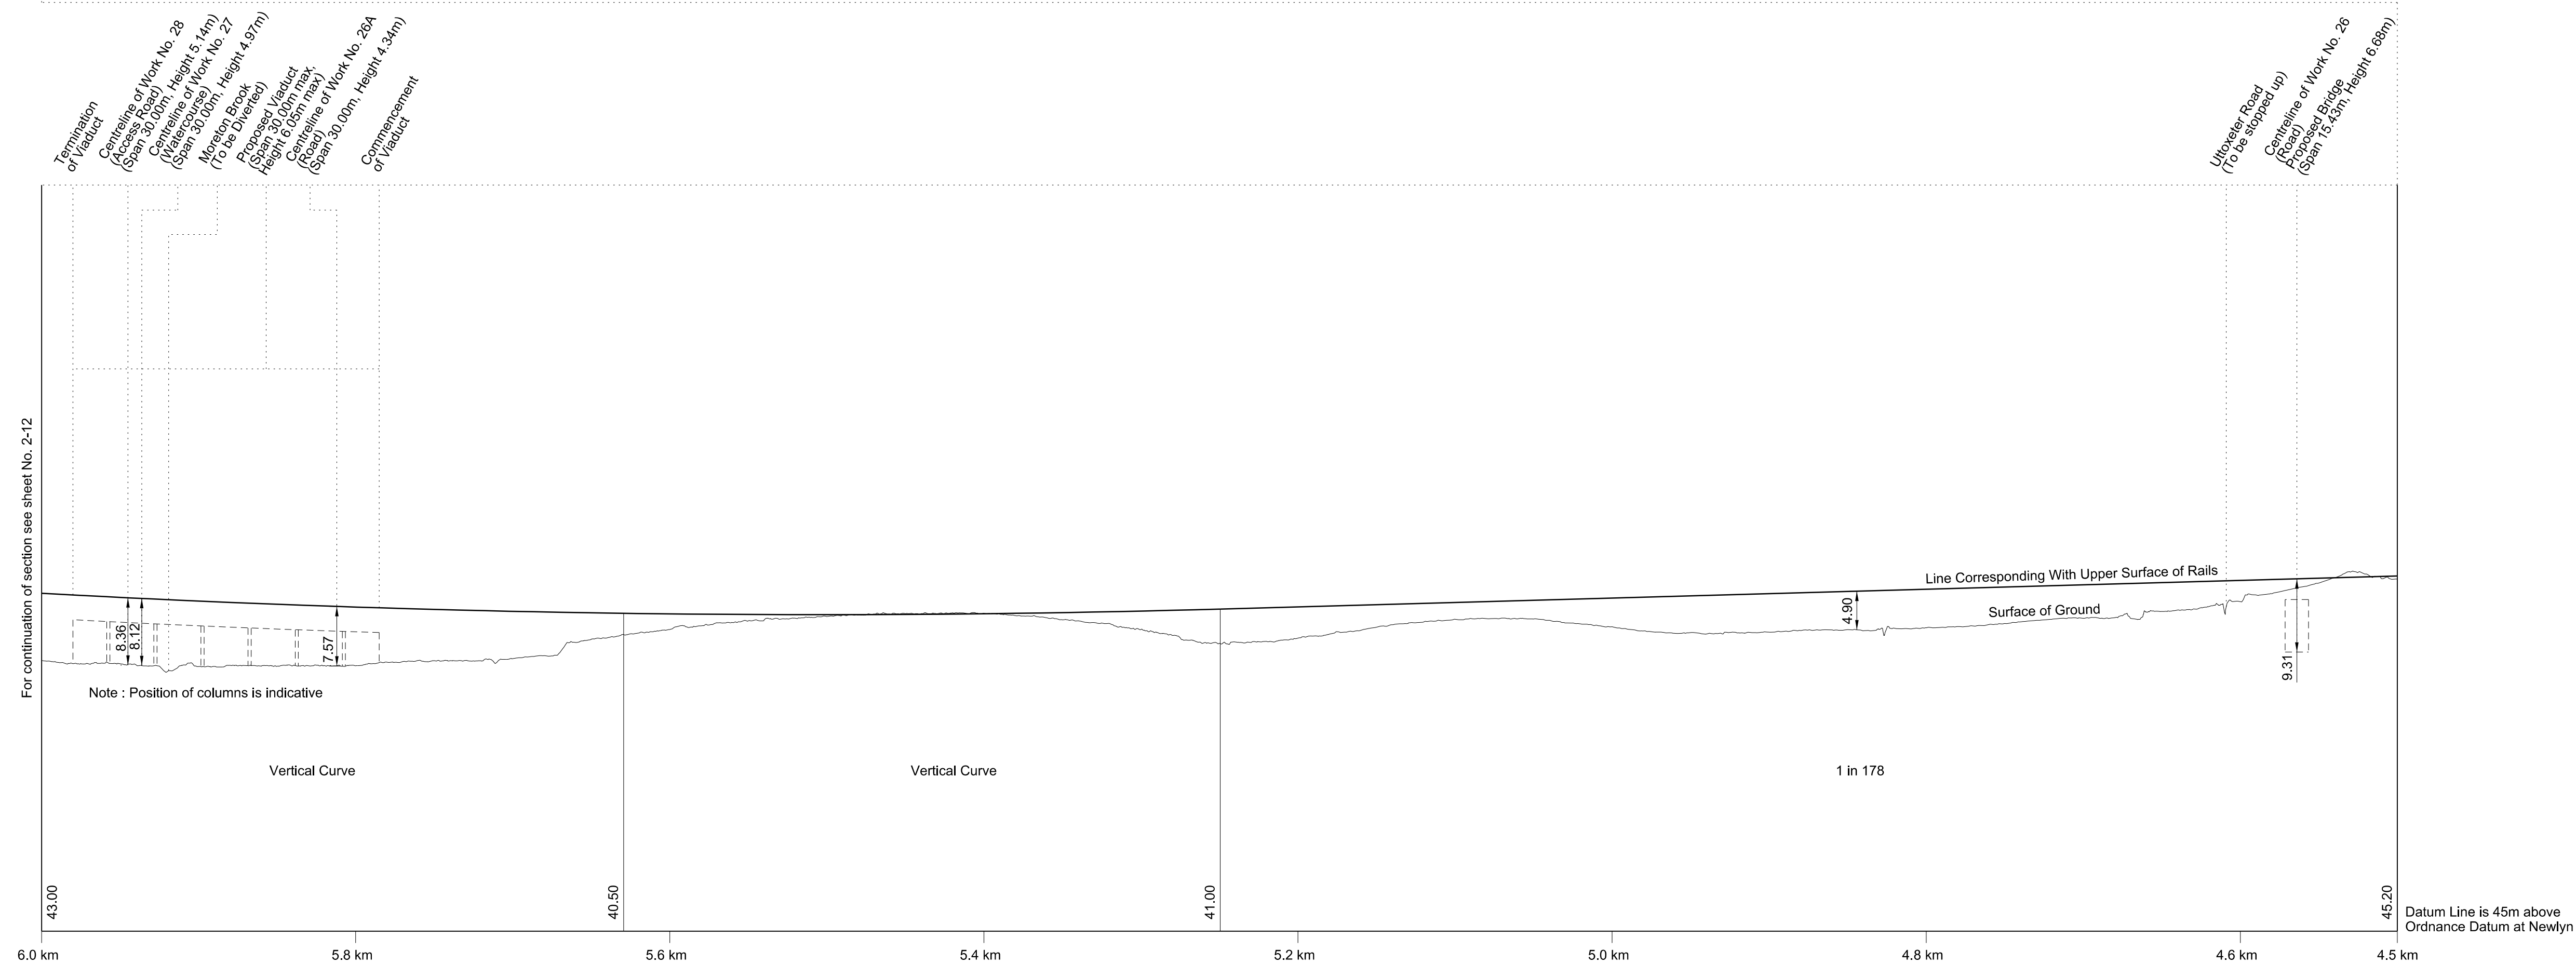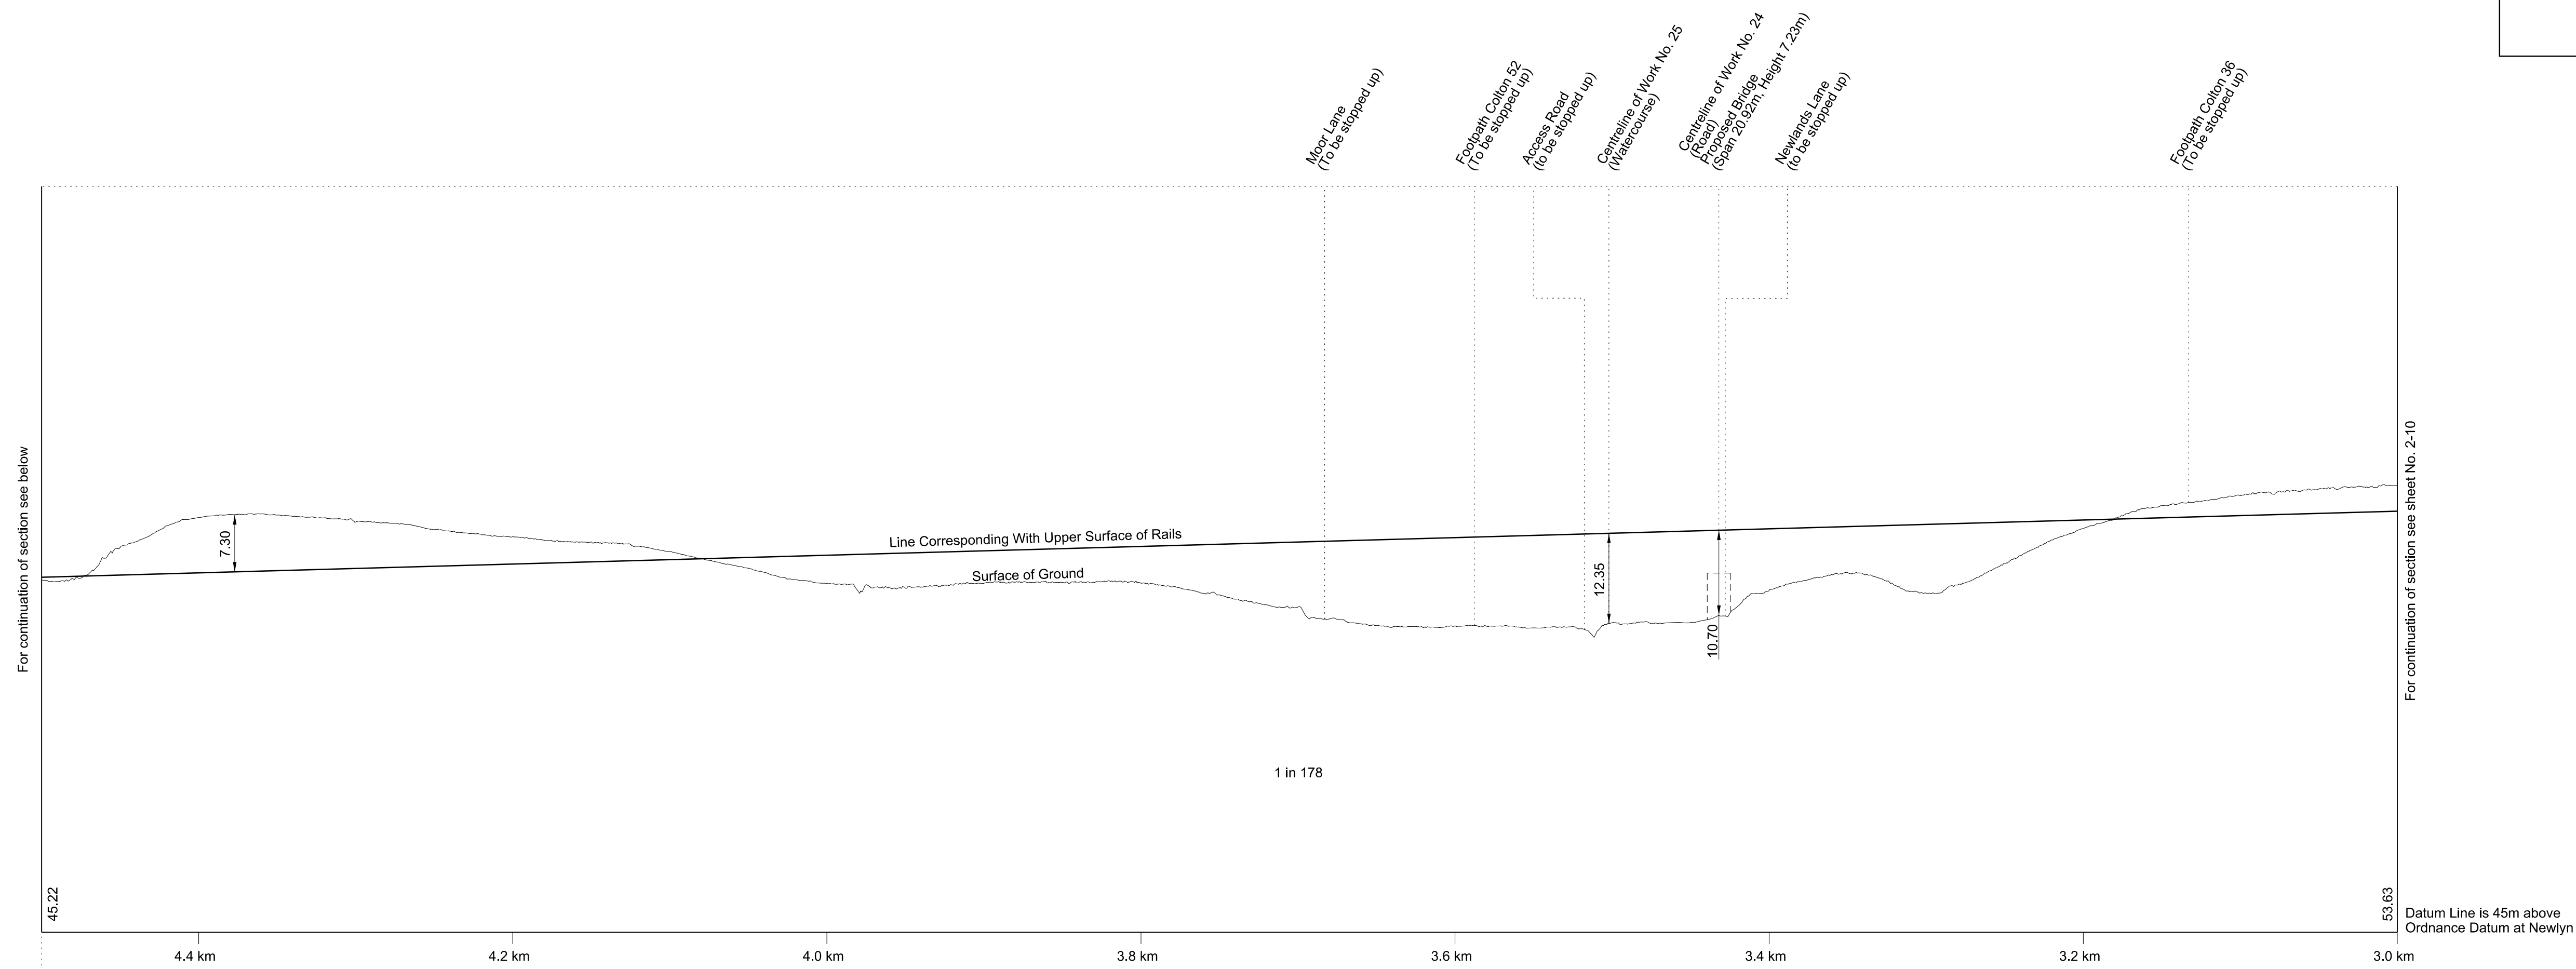

# SECTIONS





FOR PLAN OF WORK SEE REPLACEMENT SHEETS No. 1-21 and 1-23

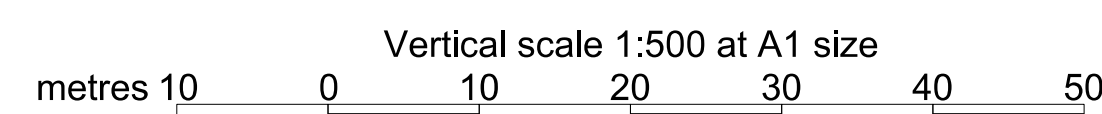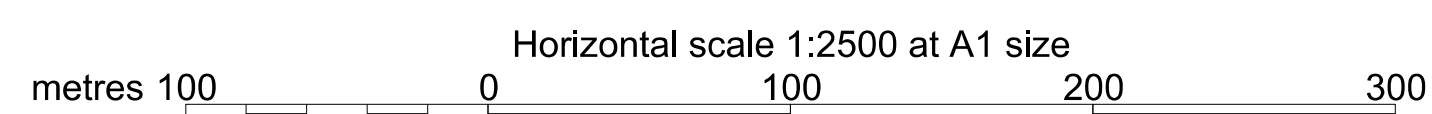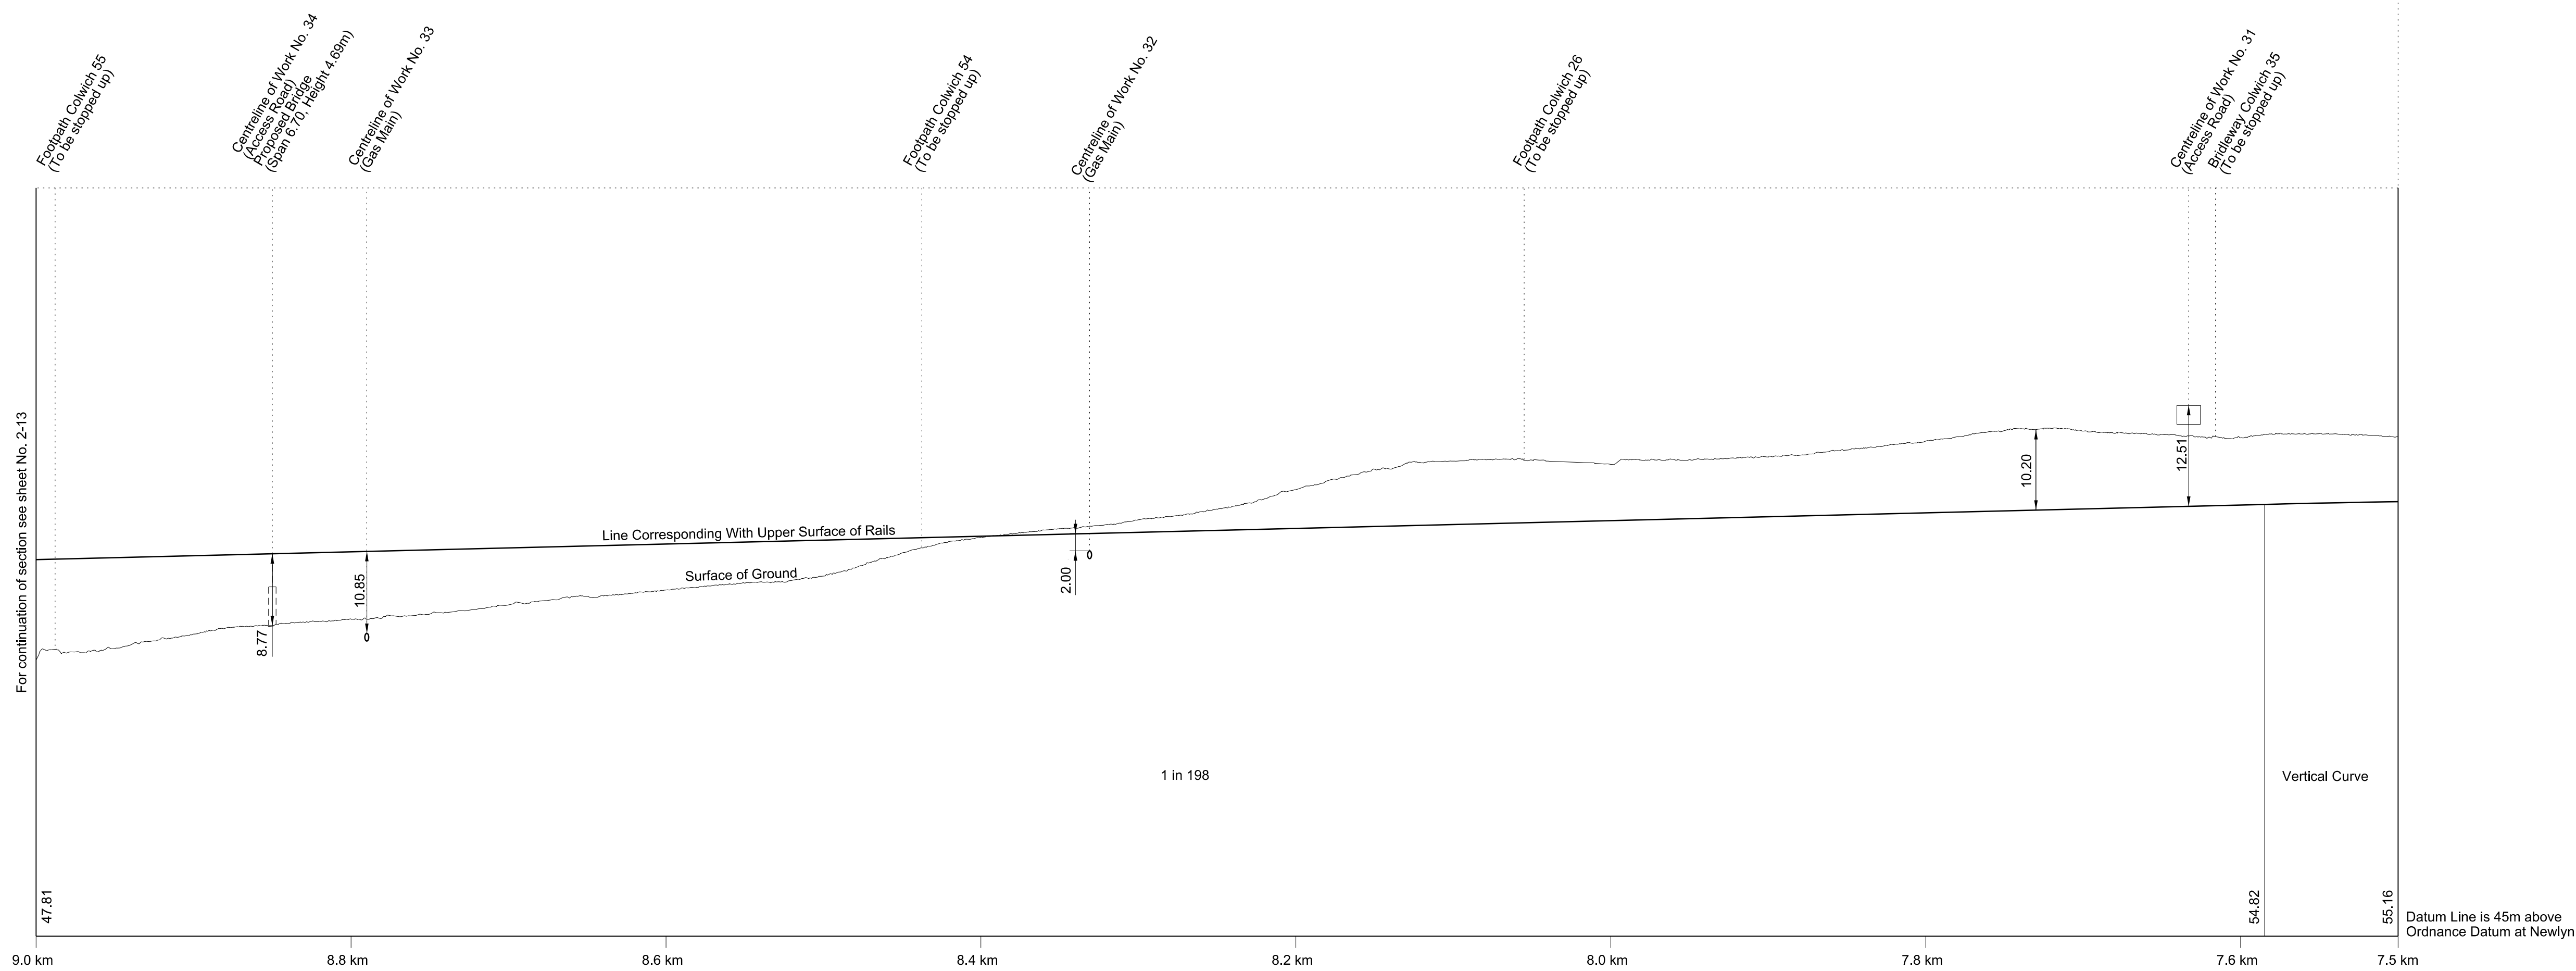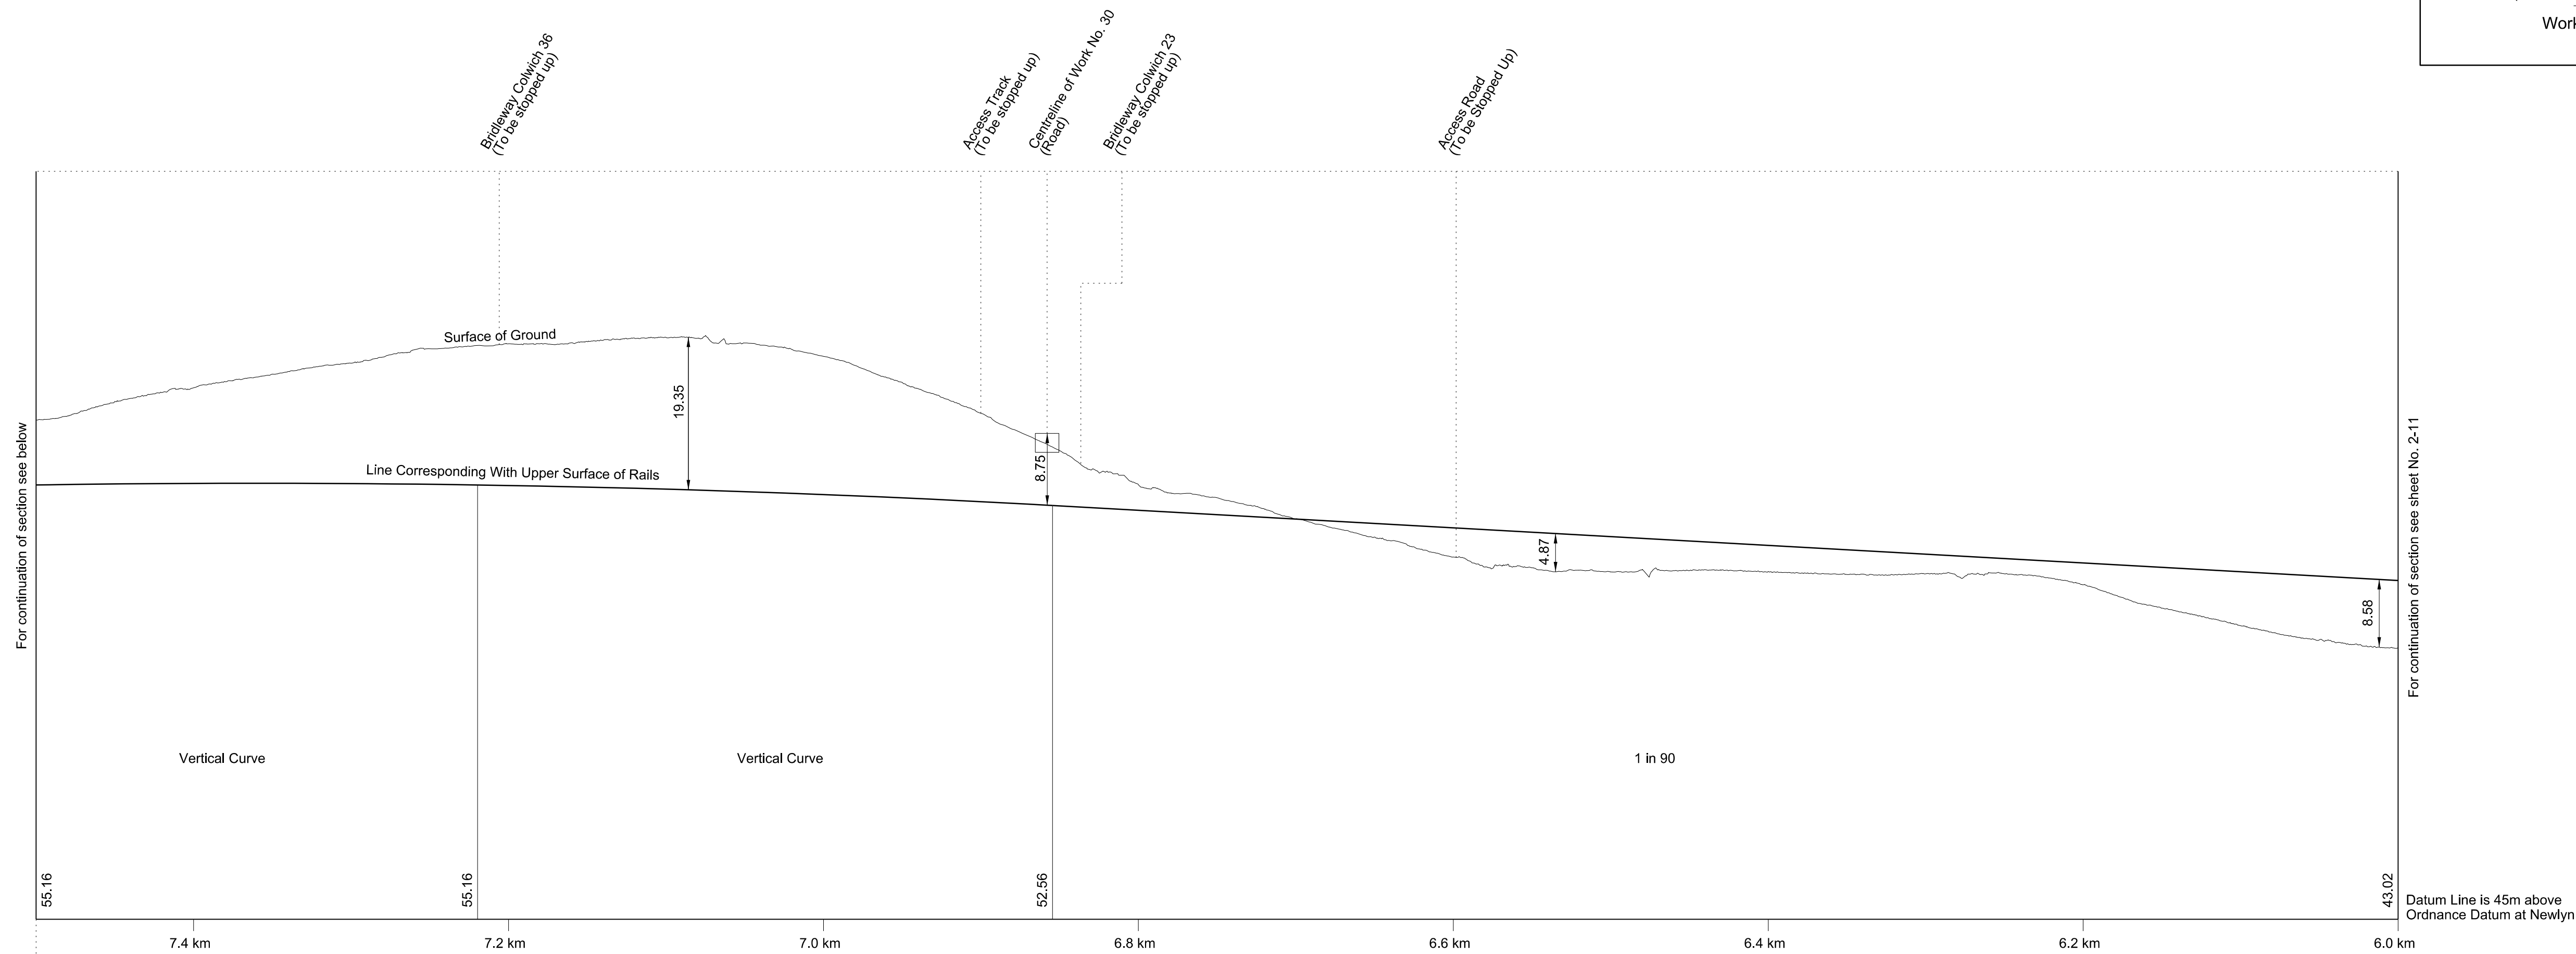



# SECTIONS


FOR PLAN OF WORK SEE REPLACEMENT SHEETS No. 1-24 and 1-26

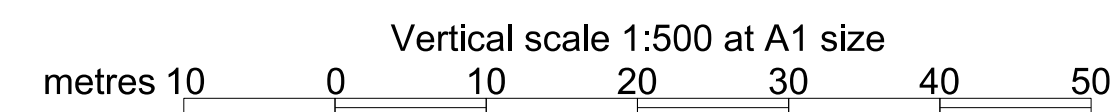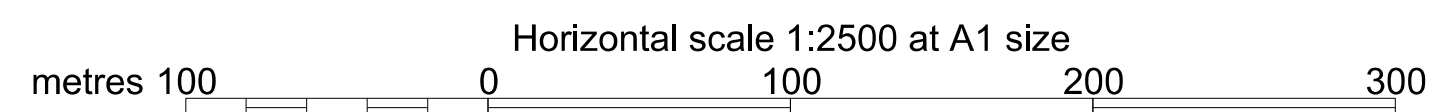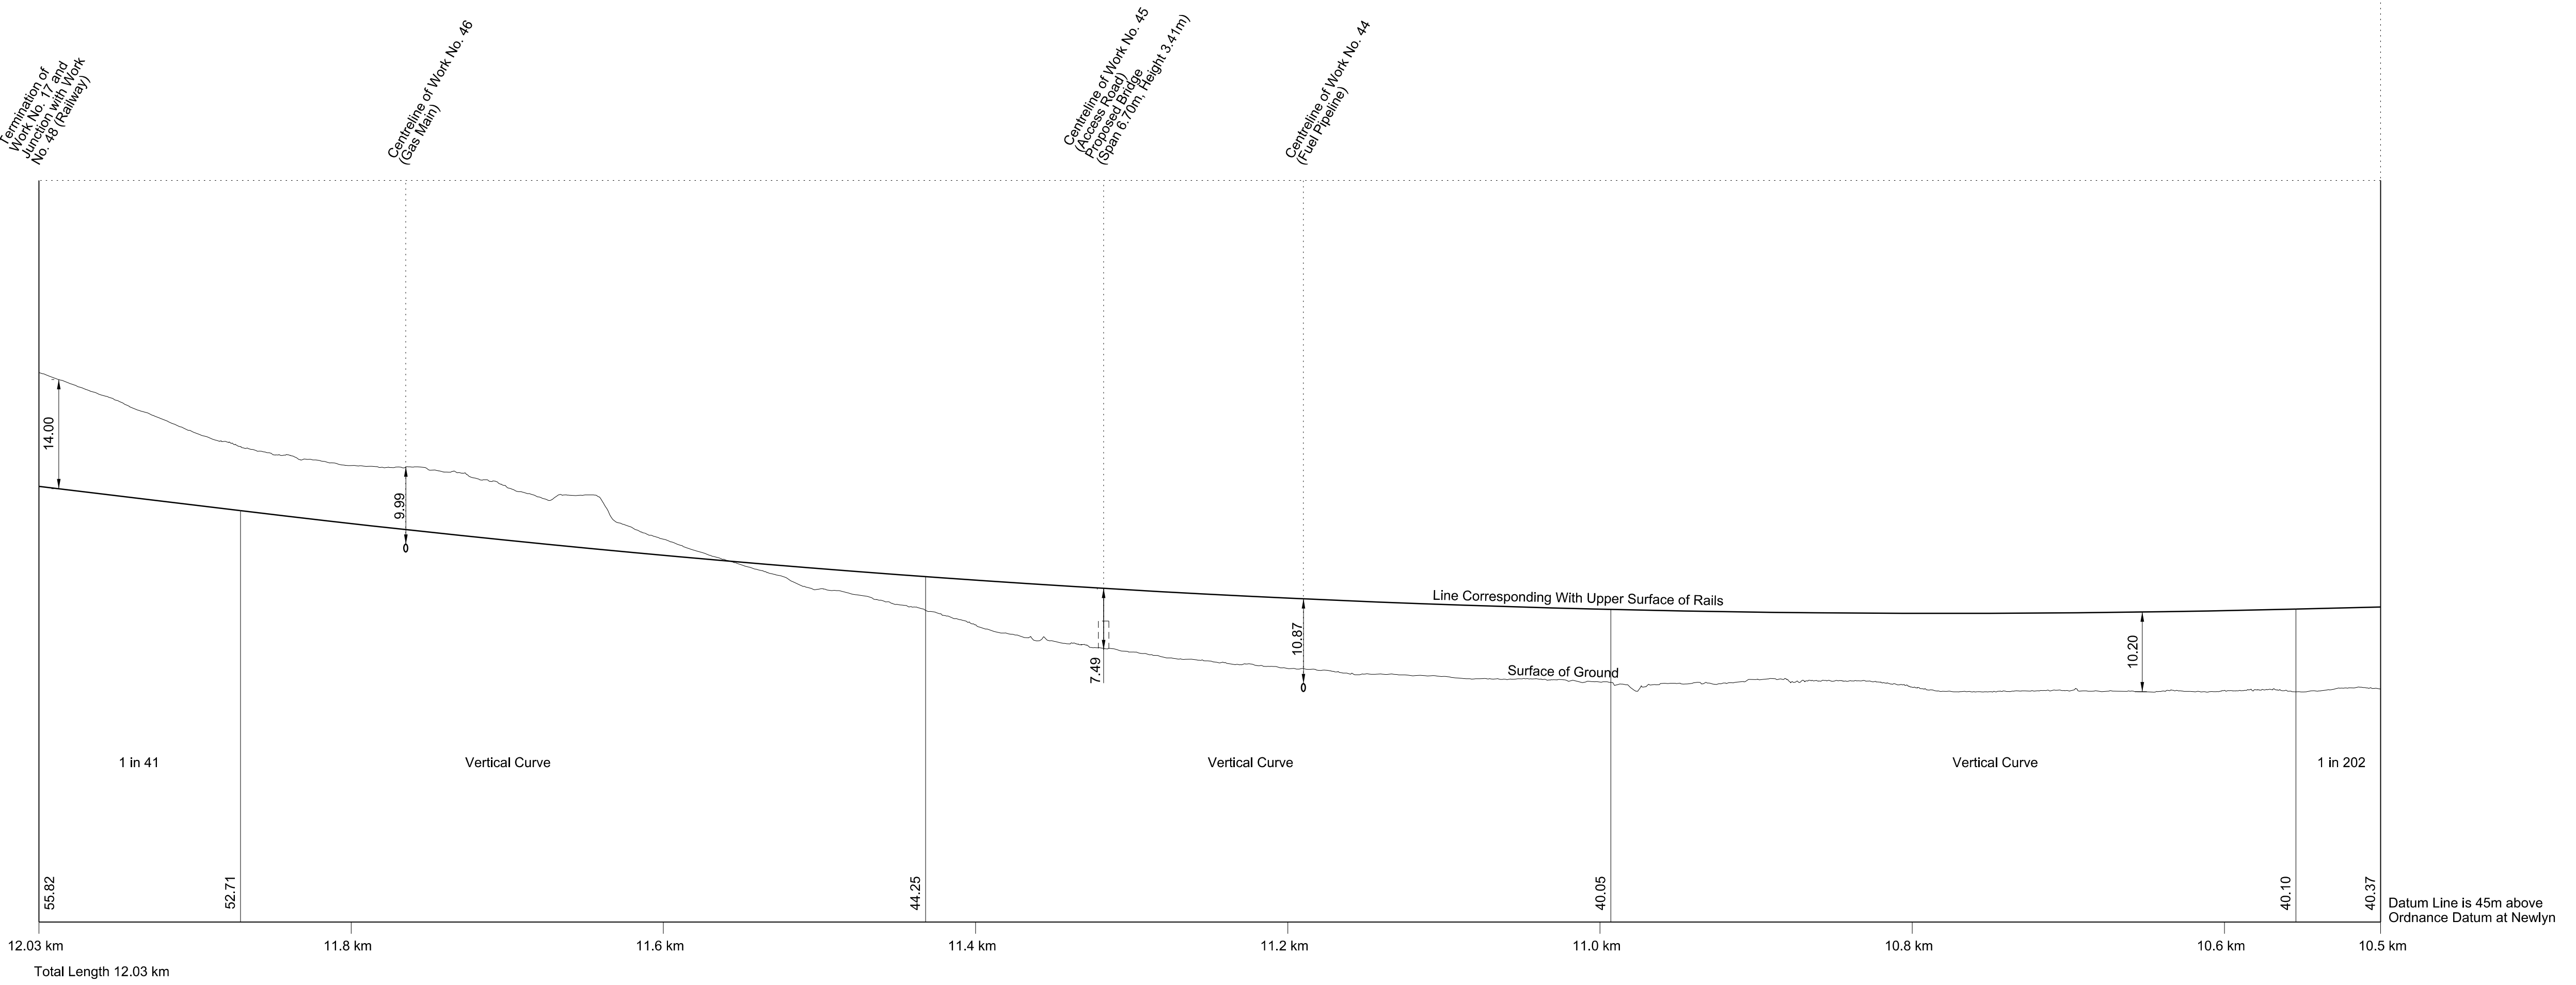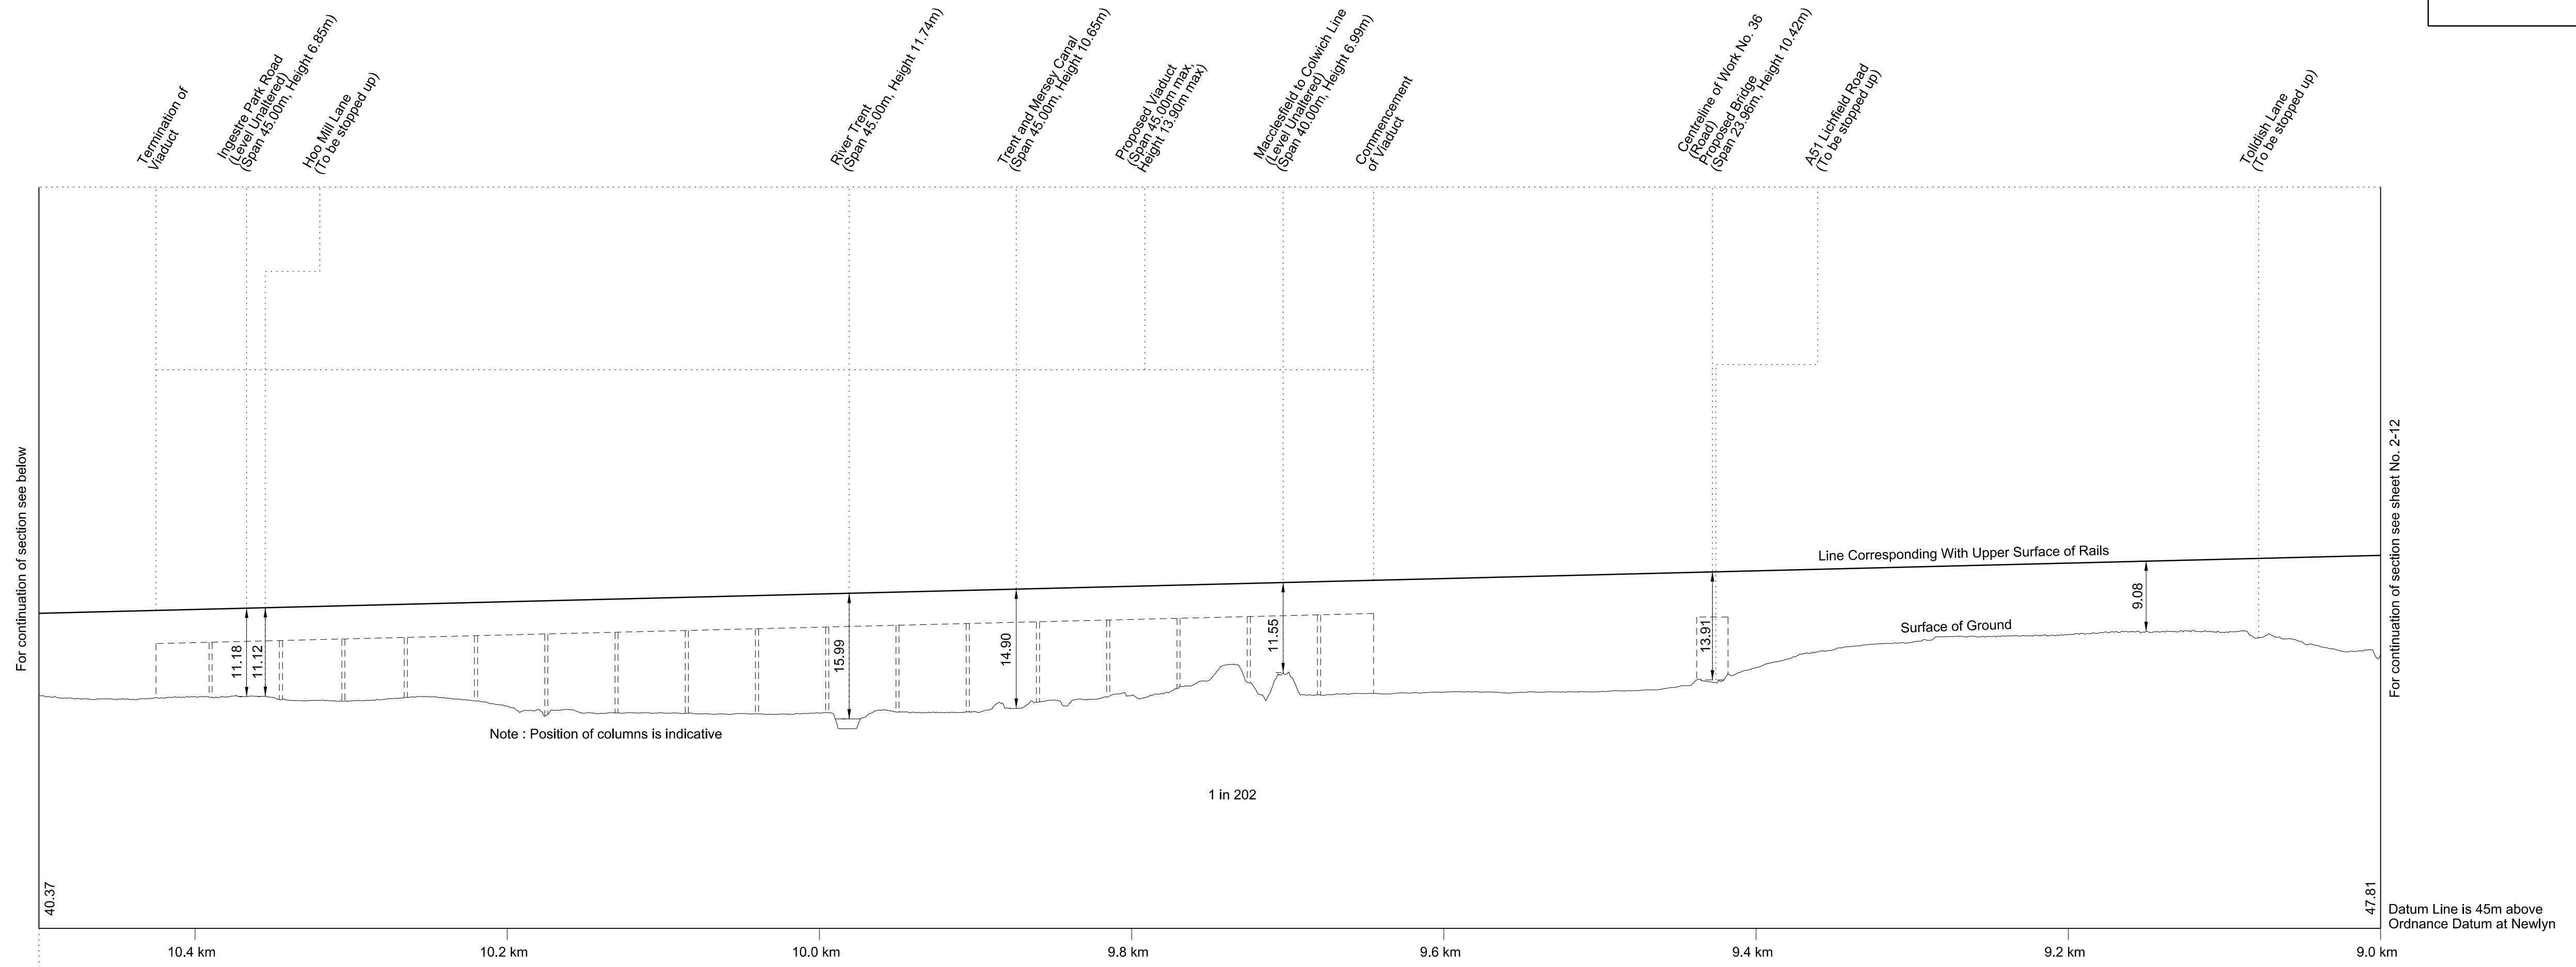

# SECTIONS


## WORK No. 18

FOR PLAN OF WORK SEE REPLACEMENT SHEET No. 1-14

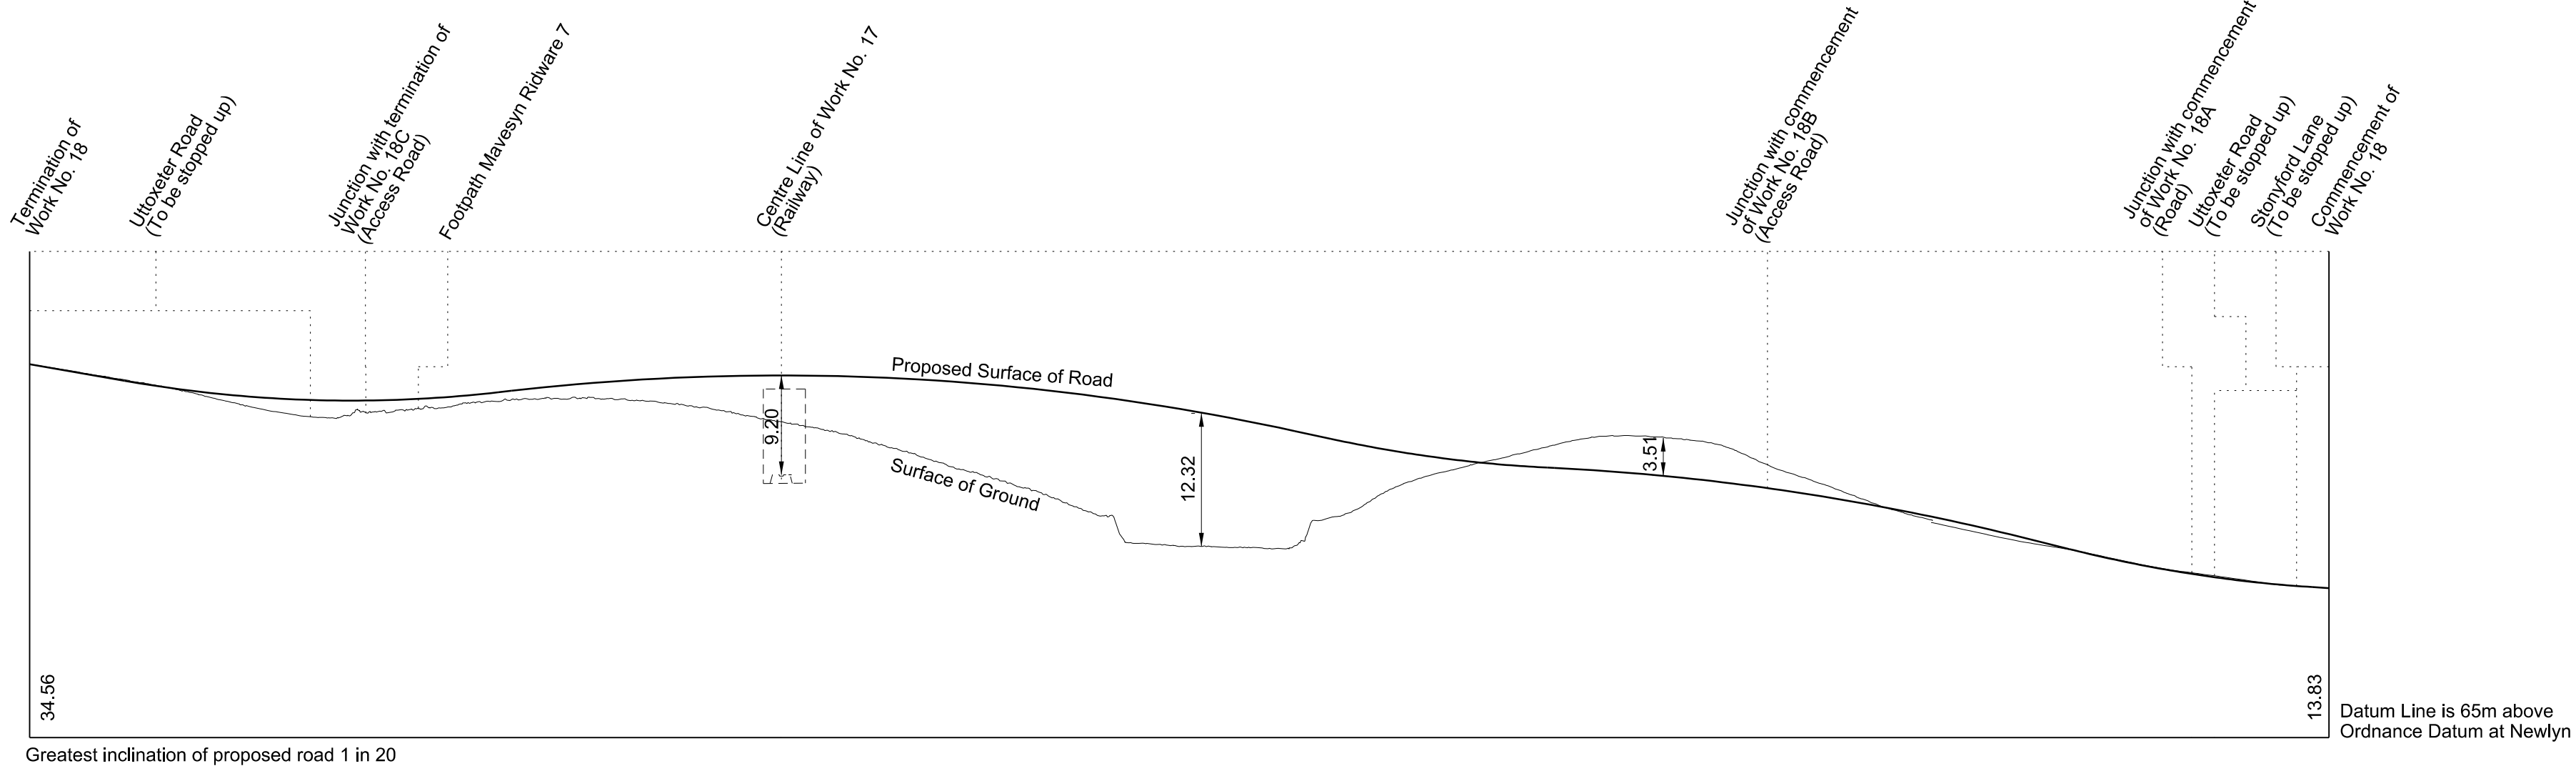


## WORK No. 18A

FOR PLAN OF WORK SEE REPLACEMENT SHEET No. 1-14

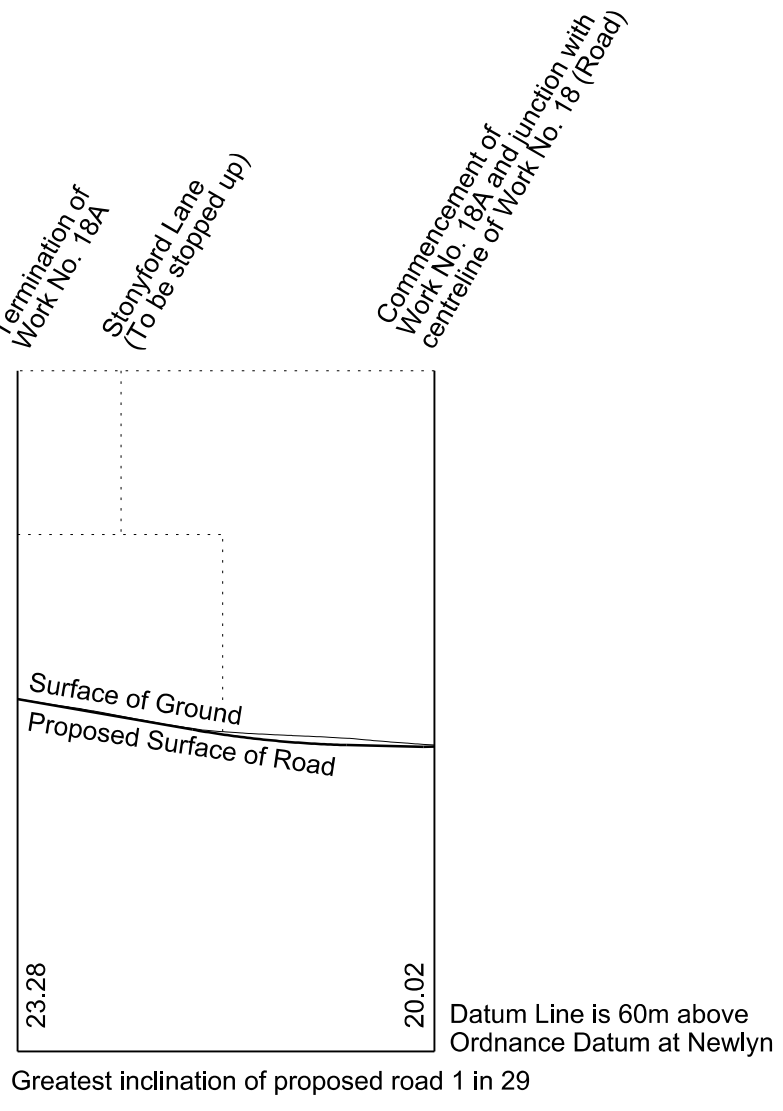


## WORK No. 18B

FOR PLAN OF WORK SEE REPLACEMENT SHEET No. 1-14

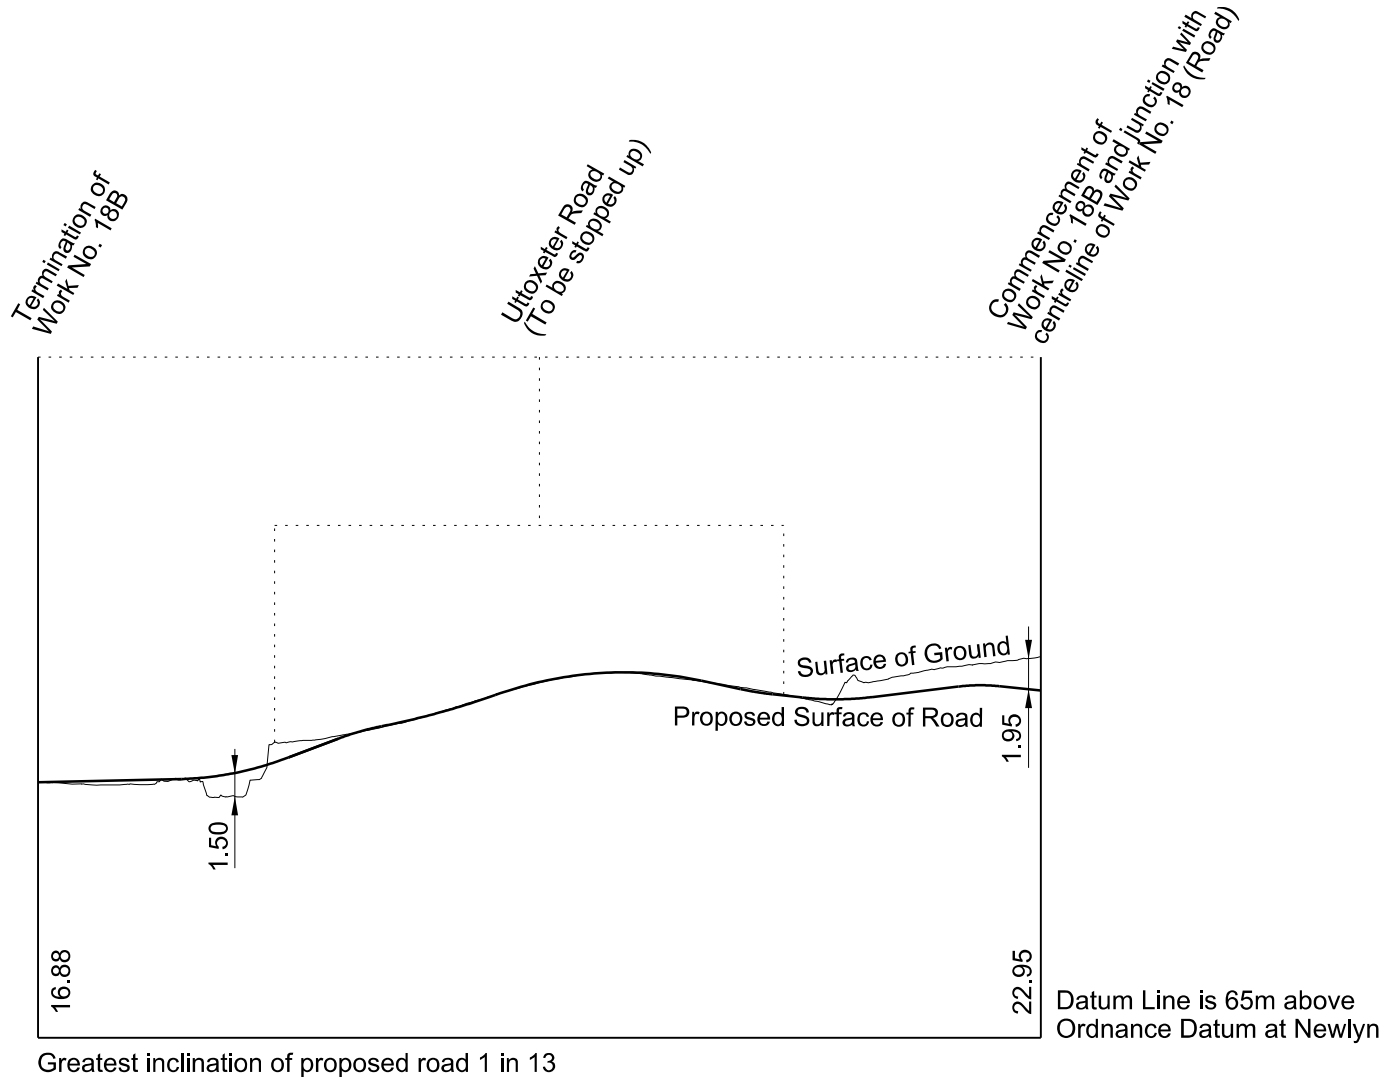




## WORK No. 18C

FOR PLAN OF WORK SEE REPLACEMENT SHEET No. 1-14

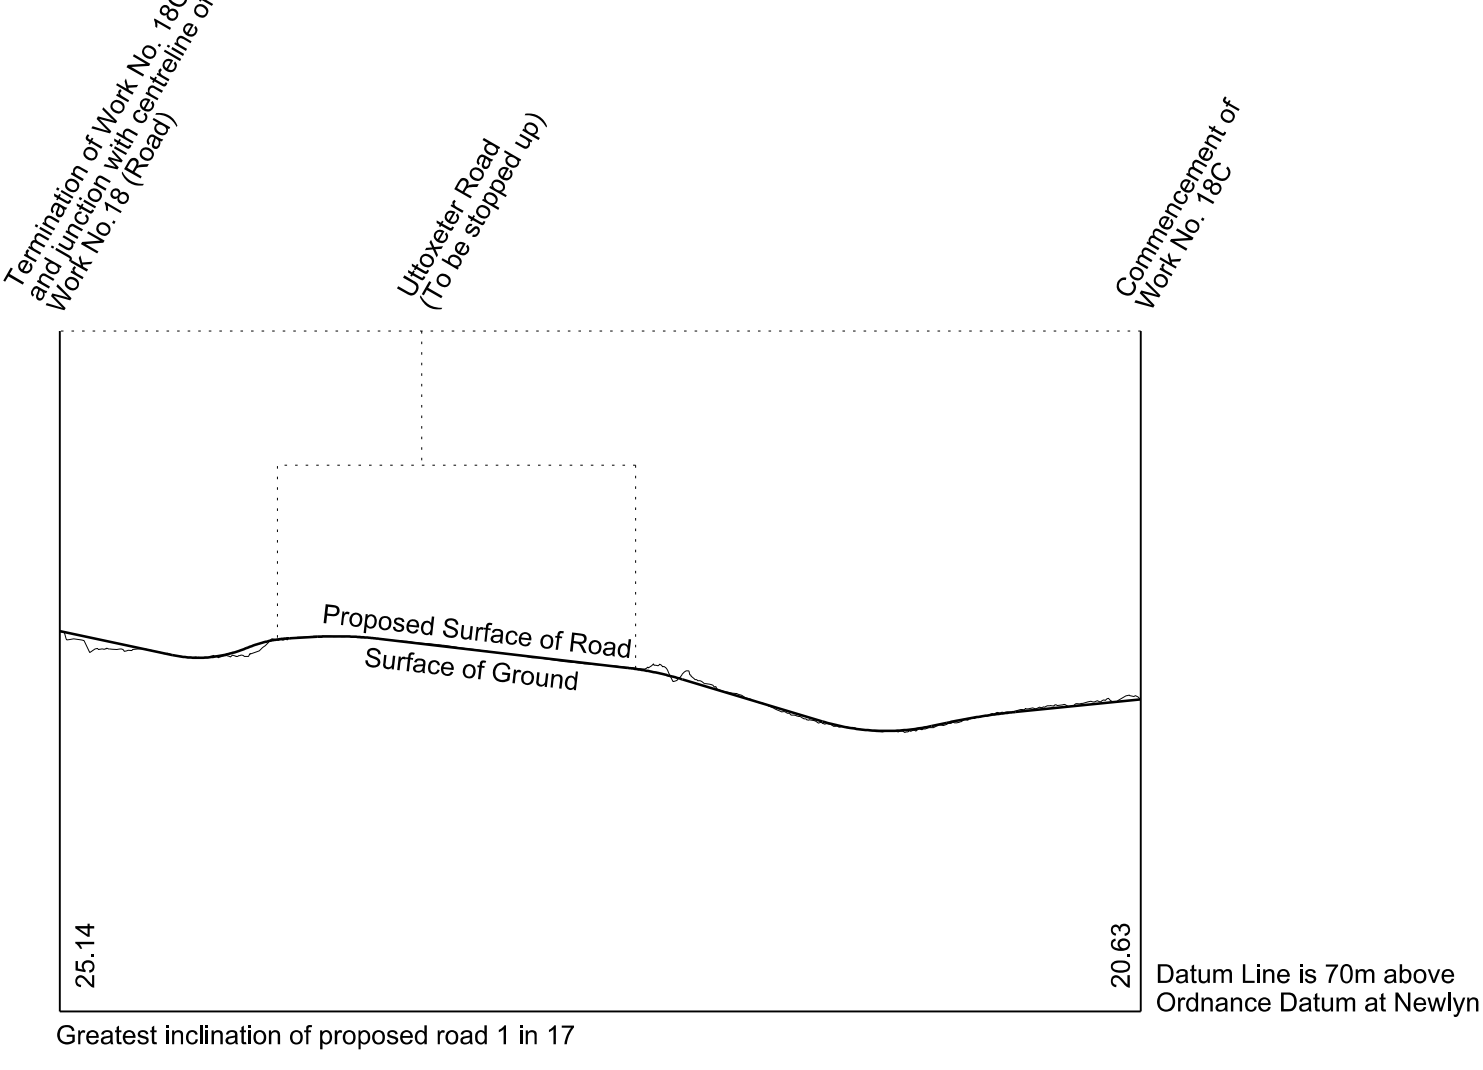


## WORK No. 18D

FOR PLAN OF WORK SEE REPLACEMENT SHEET No. 1-14

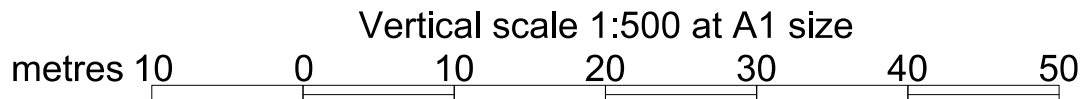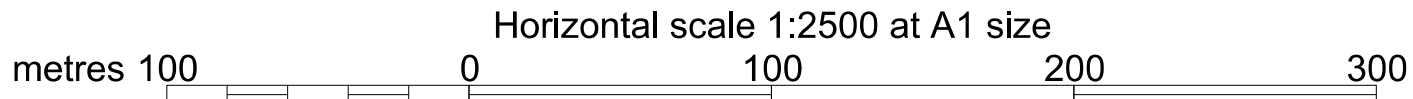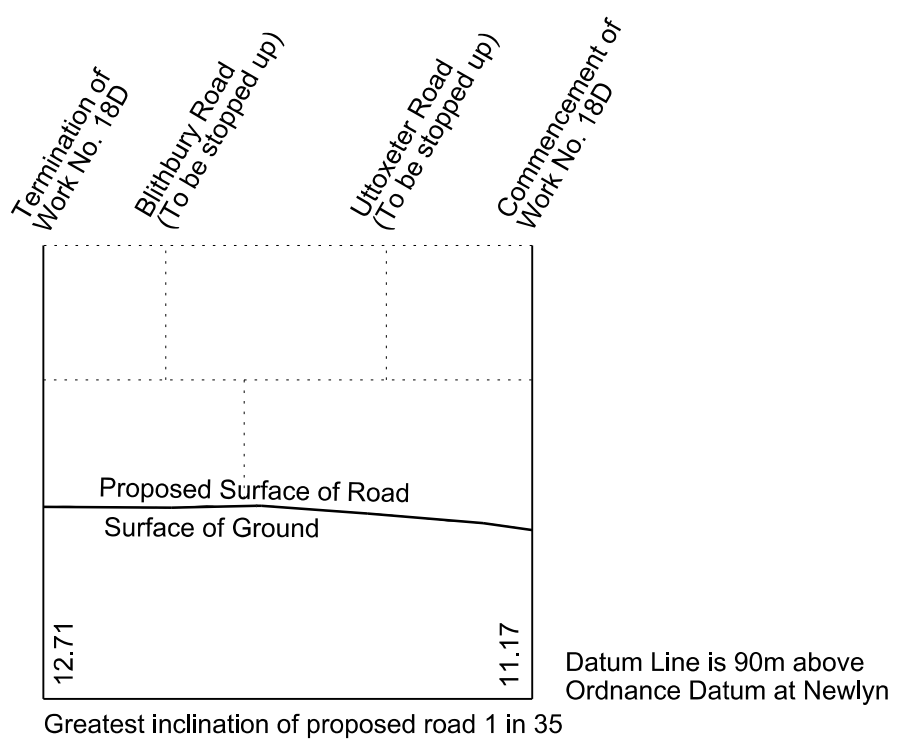


# SECTIONS


**WORK No. 18E**  
 FOR PLAN OF WORK SEE SHEET No. 1-14

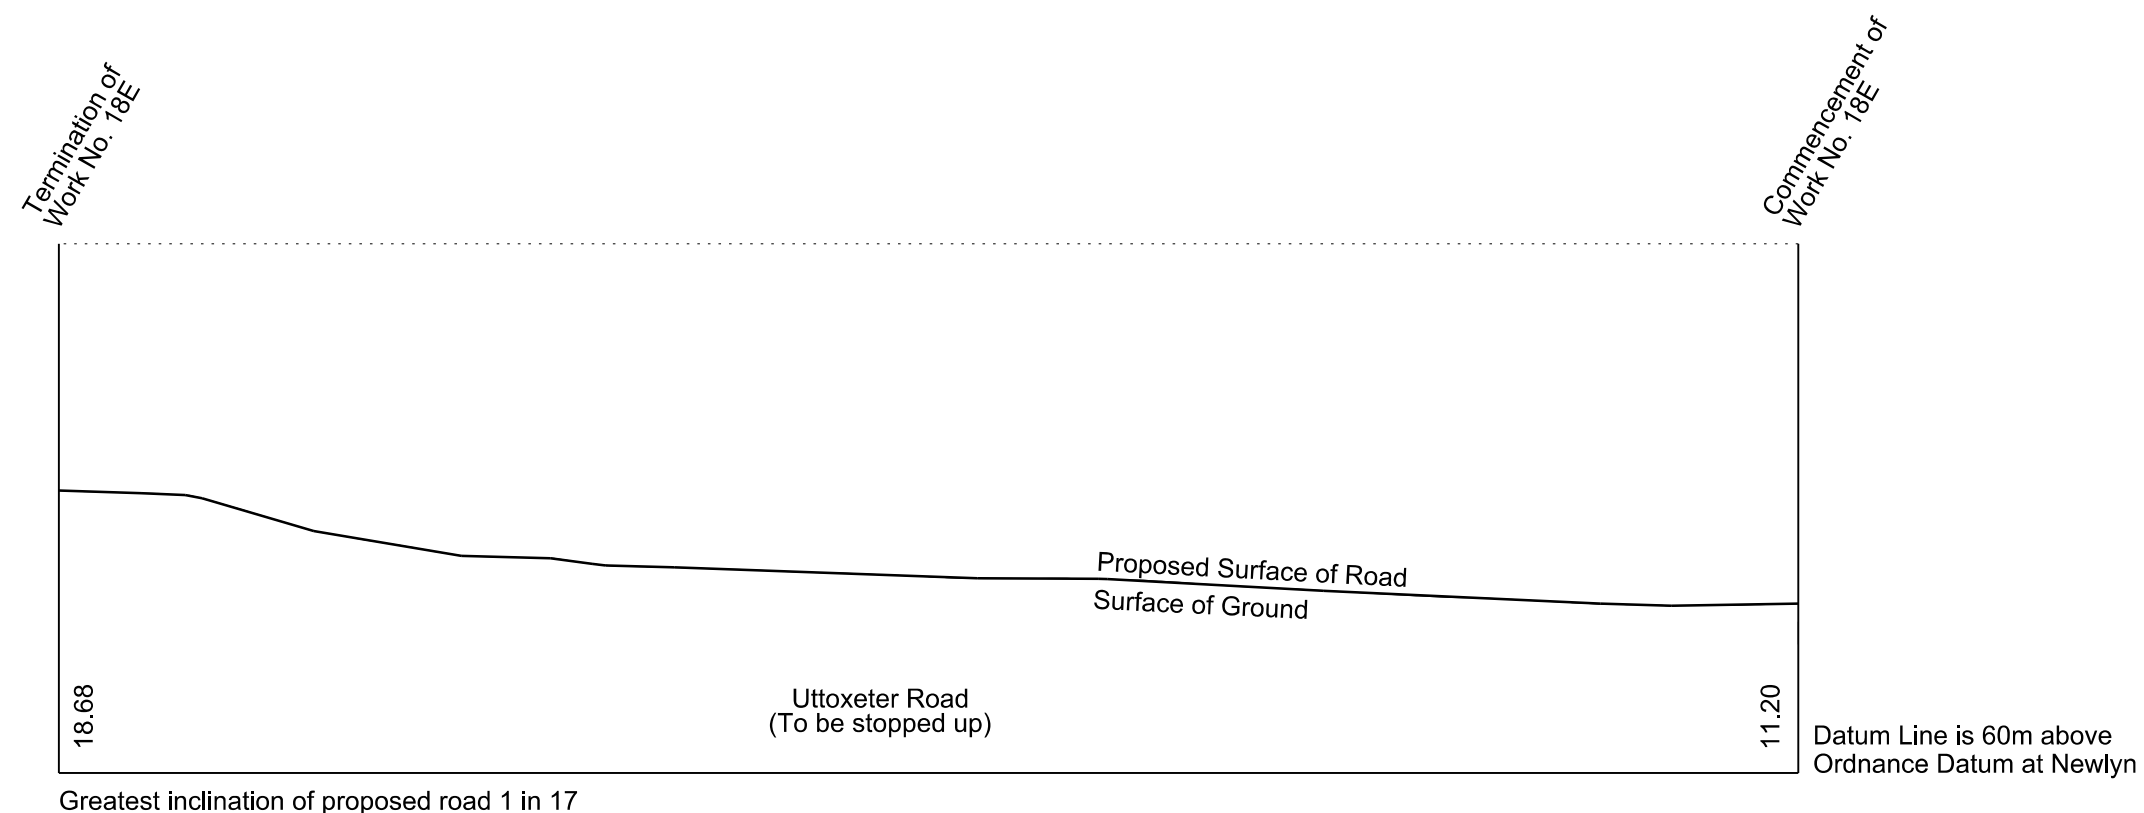




**WORK No. 19**  
 FOR PLAN OF WORK SEE REPLACEMENT SHEET No. 1-14

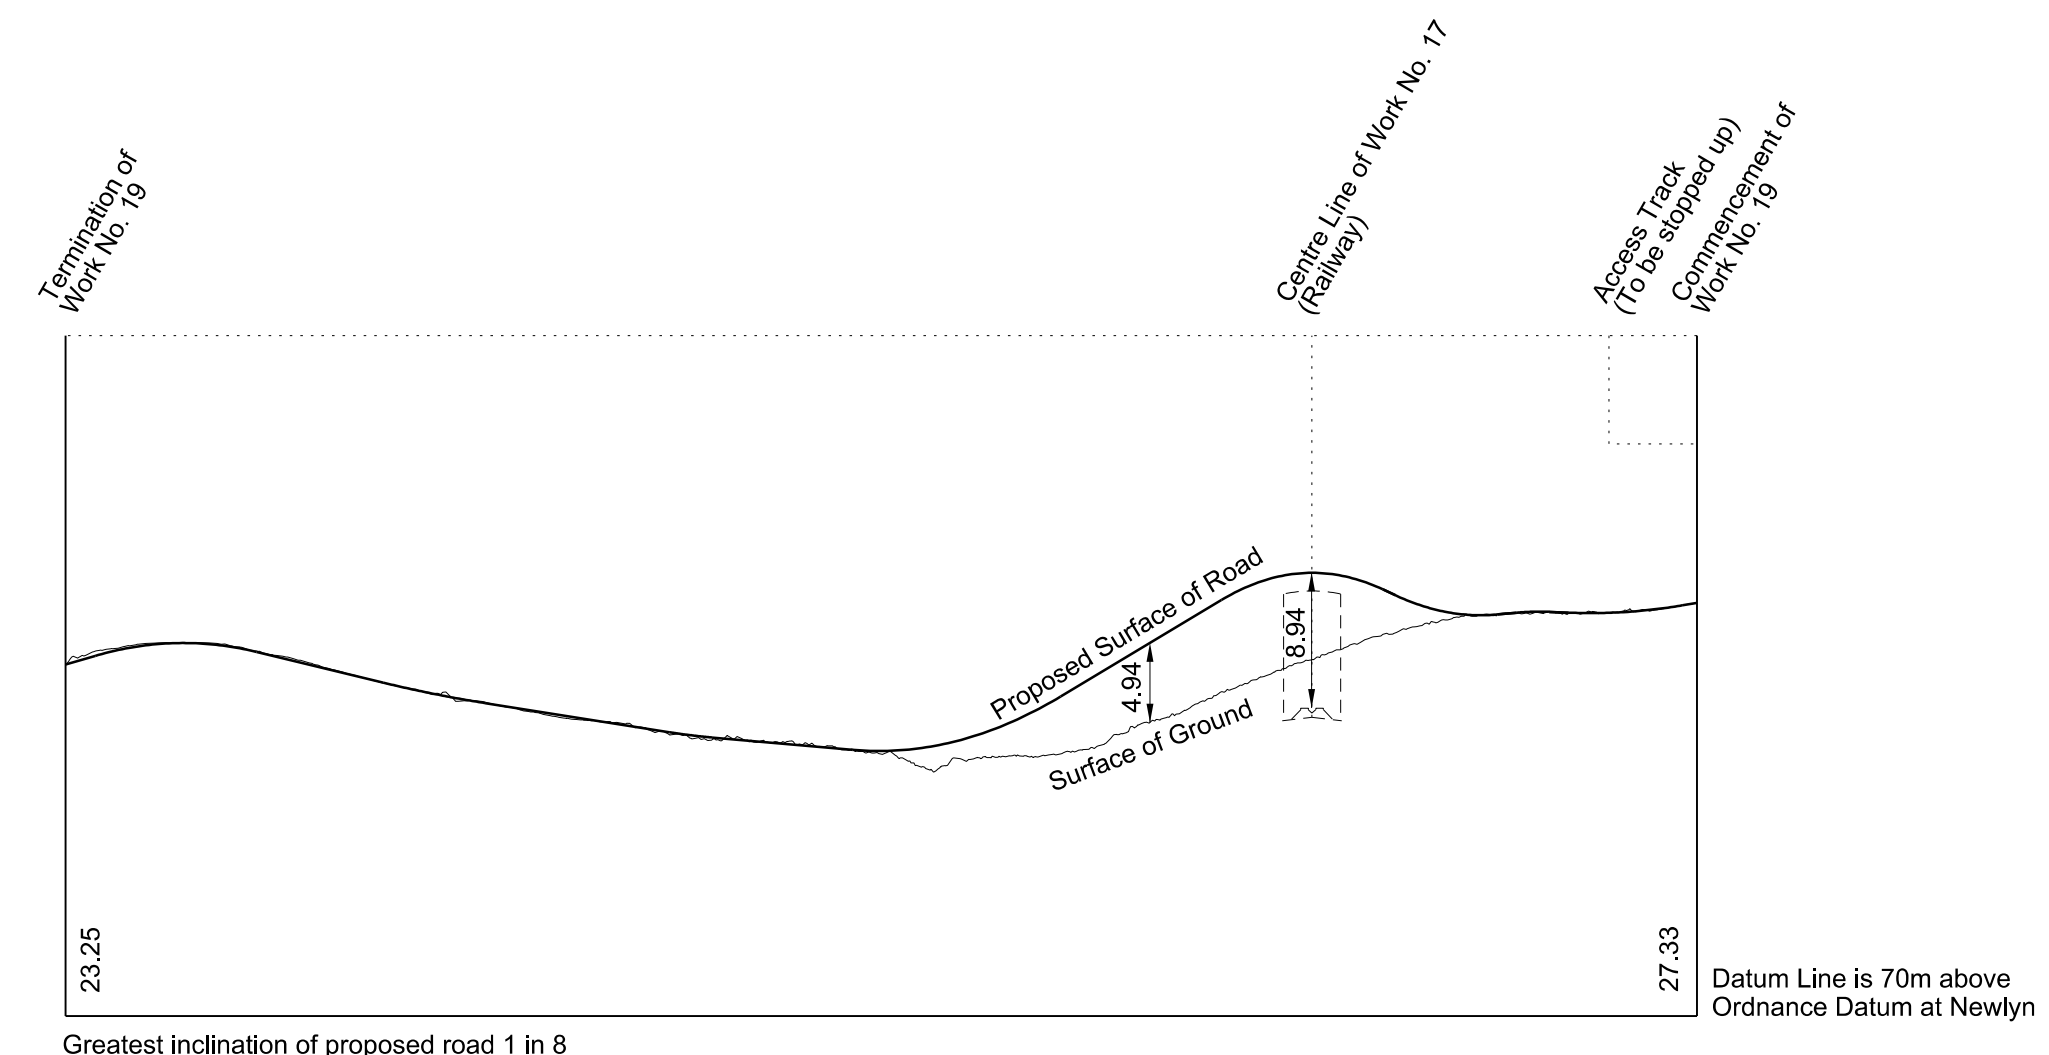

**WORK No. 20A**  
 FOR PLAN OF WORK SEE REPLACEMENT SHEET No. 1-14

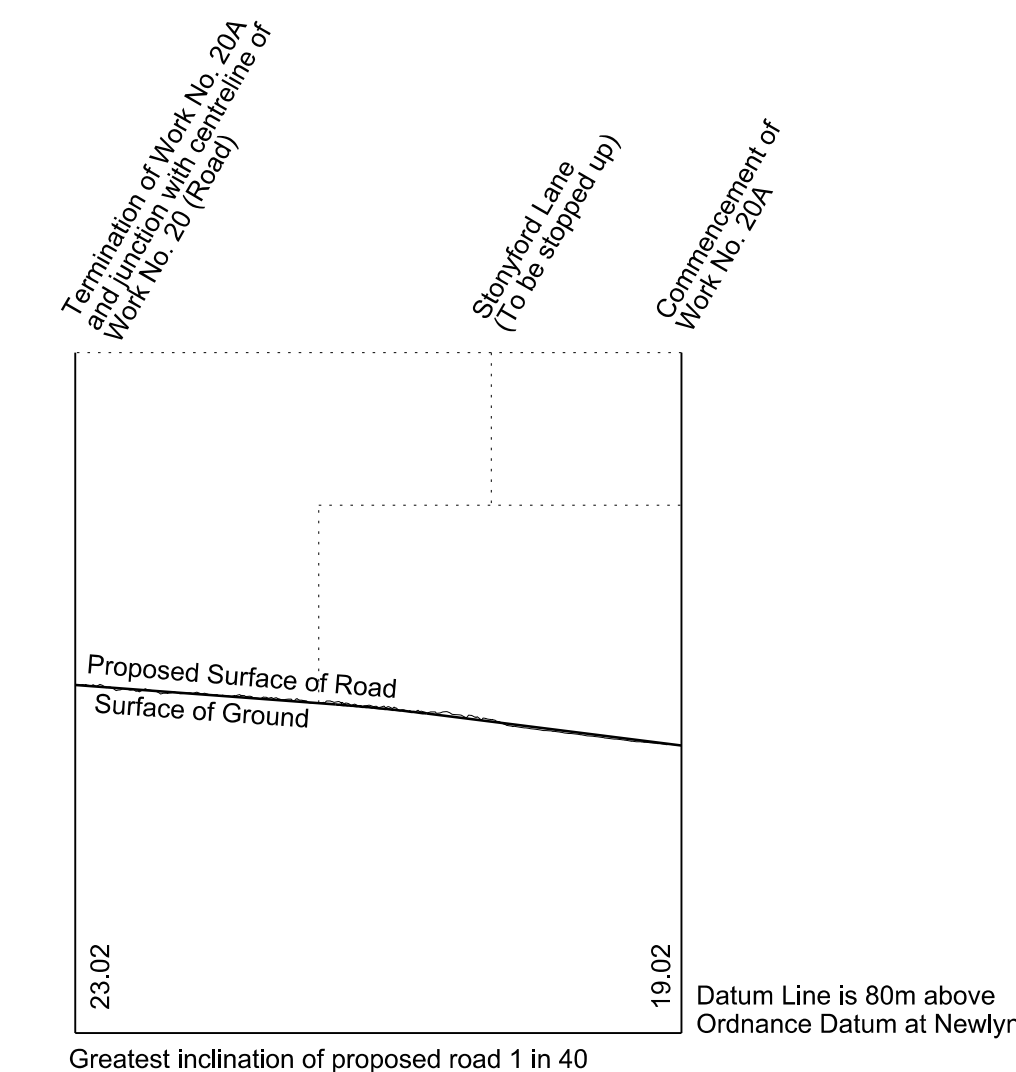


**WORK No. 20**  
 FOR PLAN OF WORK SEE REPLACEMENT SHEETS No. 1-14 and 1-15

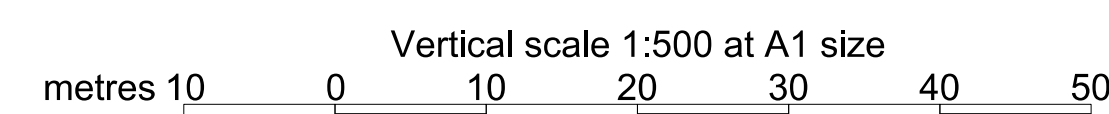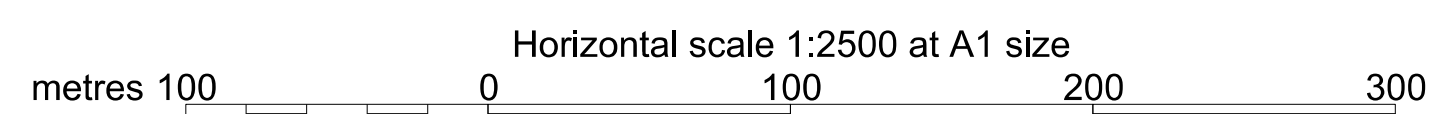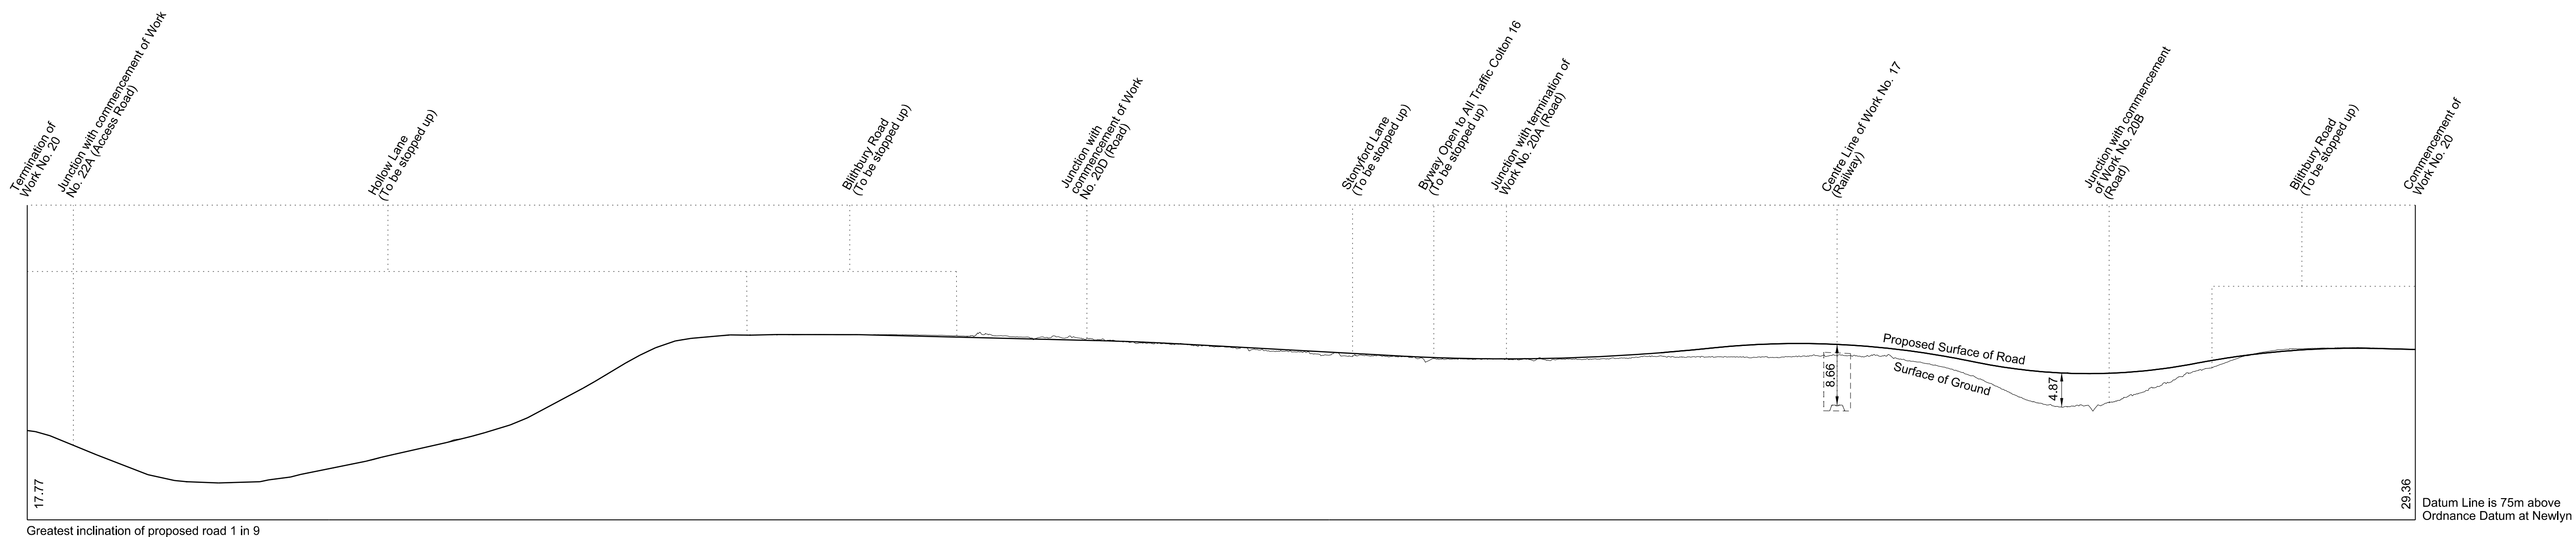


# SECTIONS


**WORK No. 20B**  
 FOR PLAN OF WORK SEE REPLACEMENT SHEETS No. 1-14 and 1-15

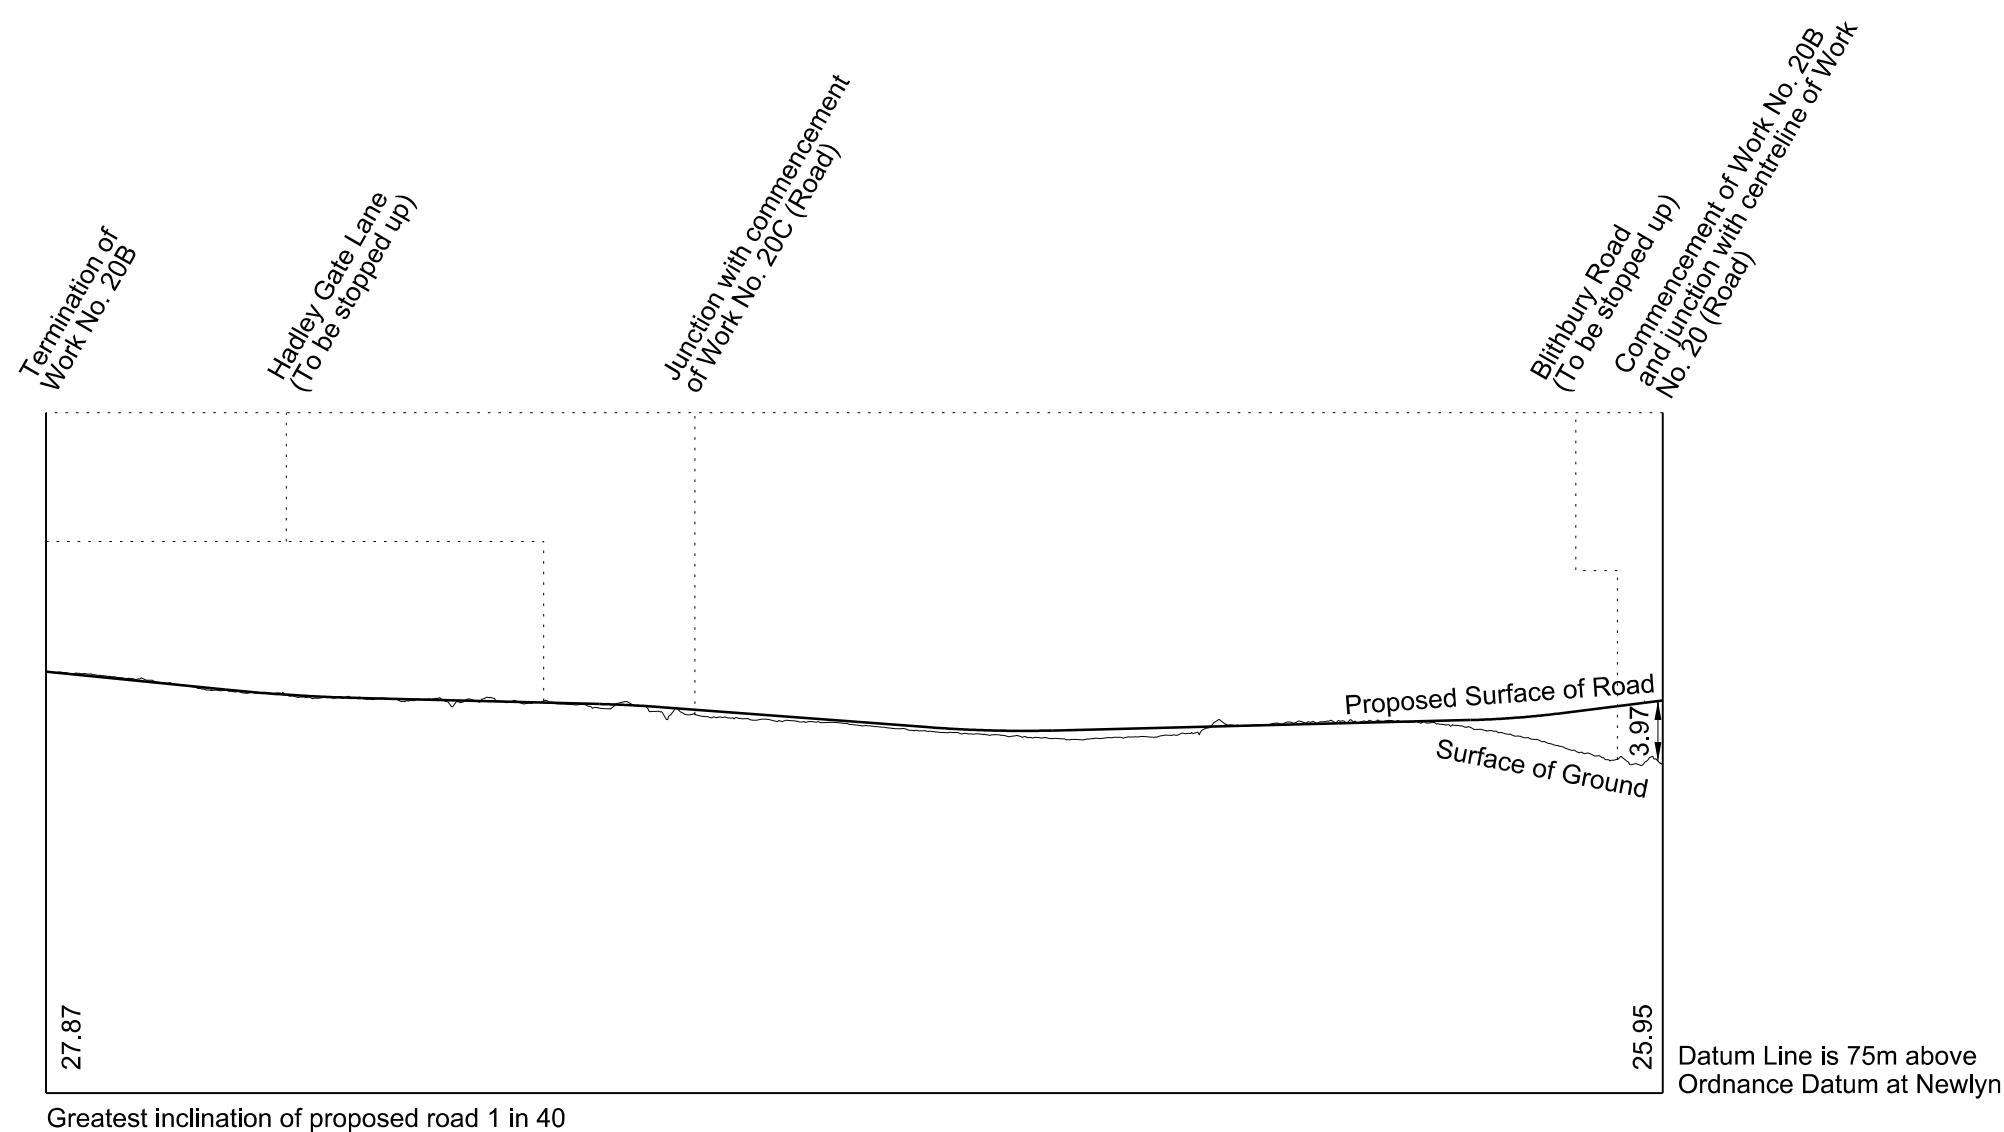


**WORK No. 20C**  
 FOR PLAN OF WORK SEE REPLACEMENT SHEET No. 1-14

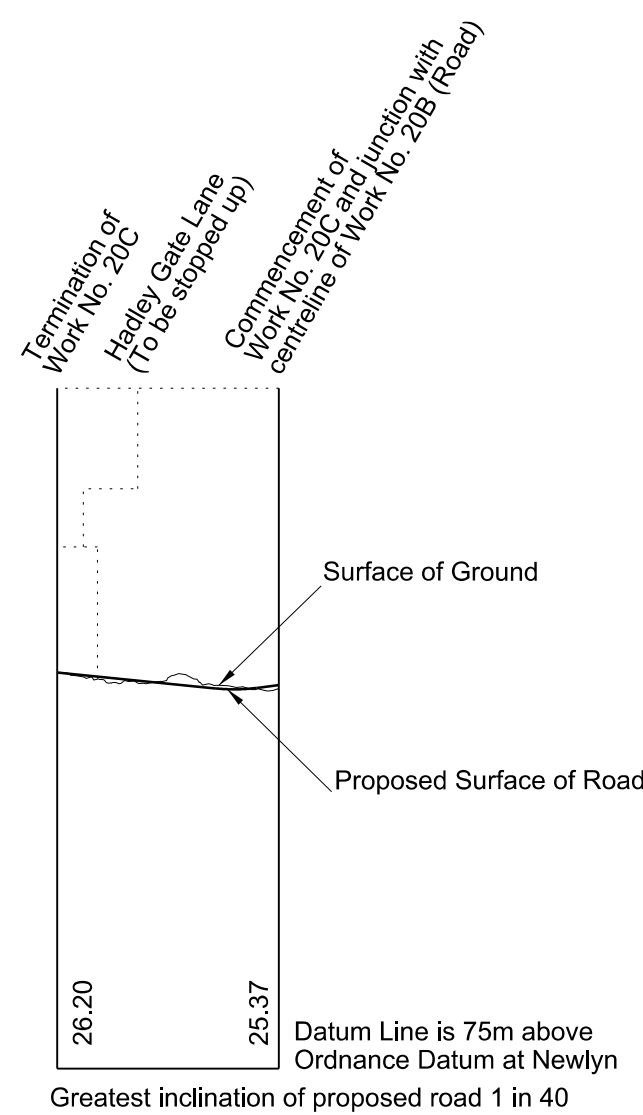




**WORK No. 20D**  
 FOR PLAN OF WORK SEE REPLACEMENT SHEET No. 1-15

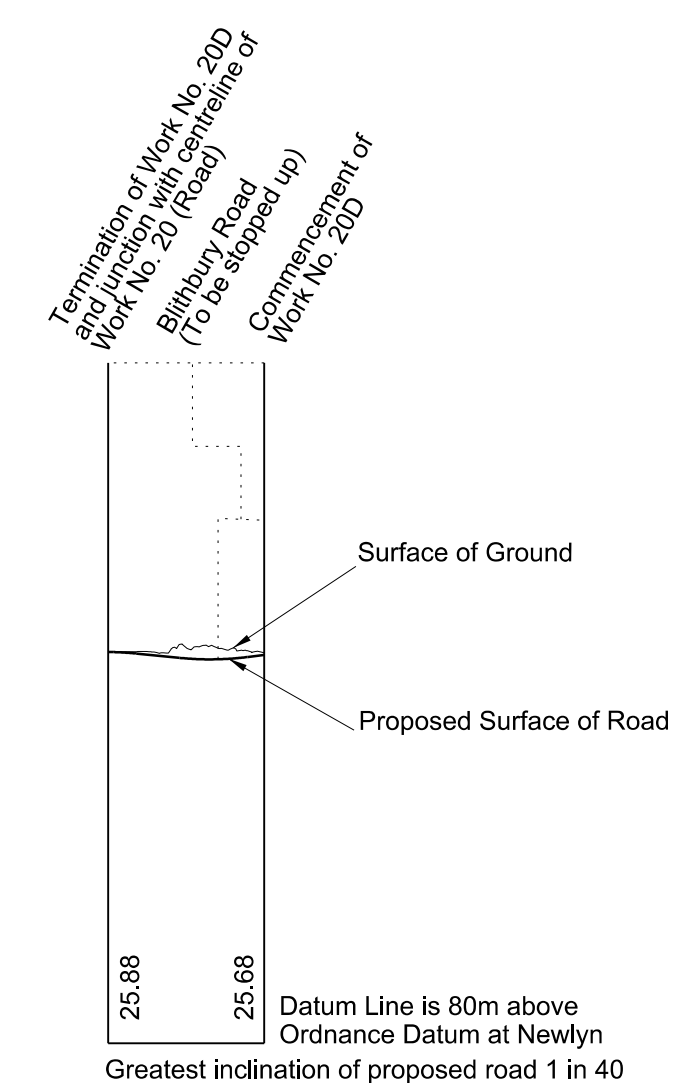

**WORK No. 21**  
 FOR PLAN OF WORK SEE REPLACEMENT SHEET No. 1-15

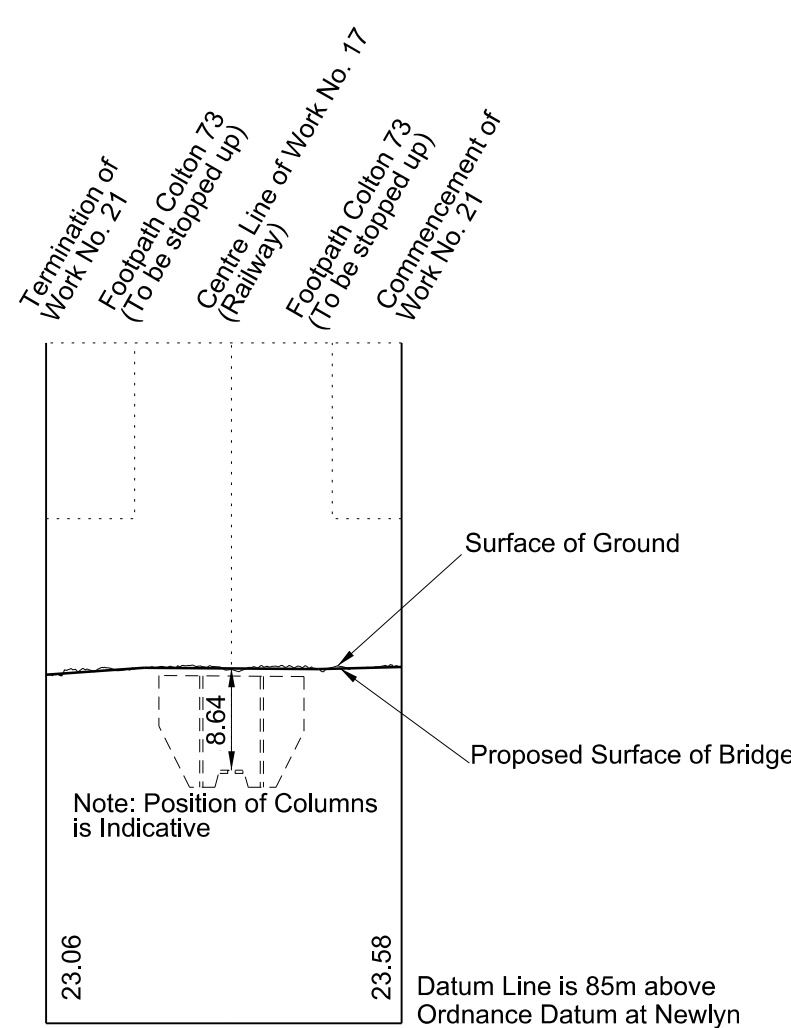

**WORK No. 22**  
 FOR PLAN OF WORK SEE REPLACEMENT SHEET No. 1-15

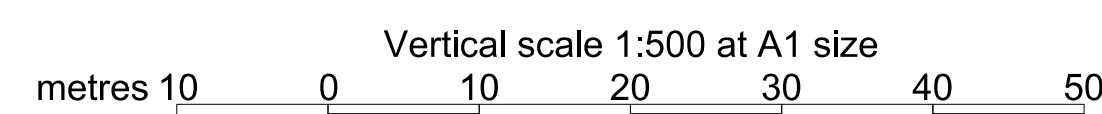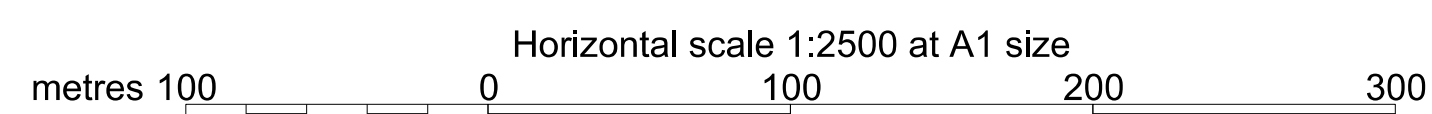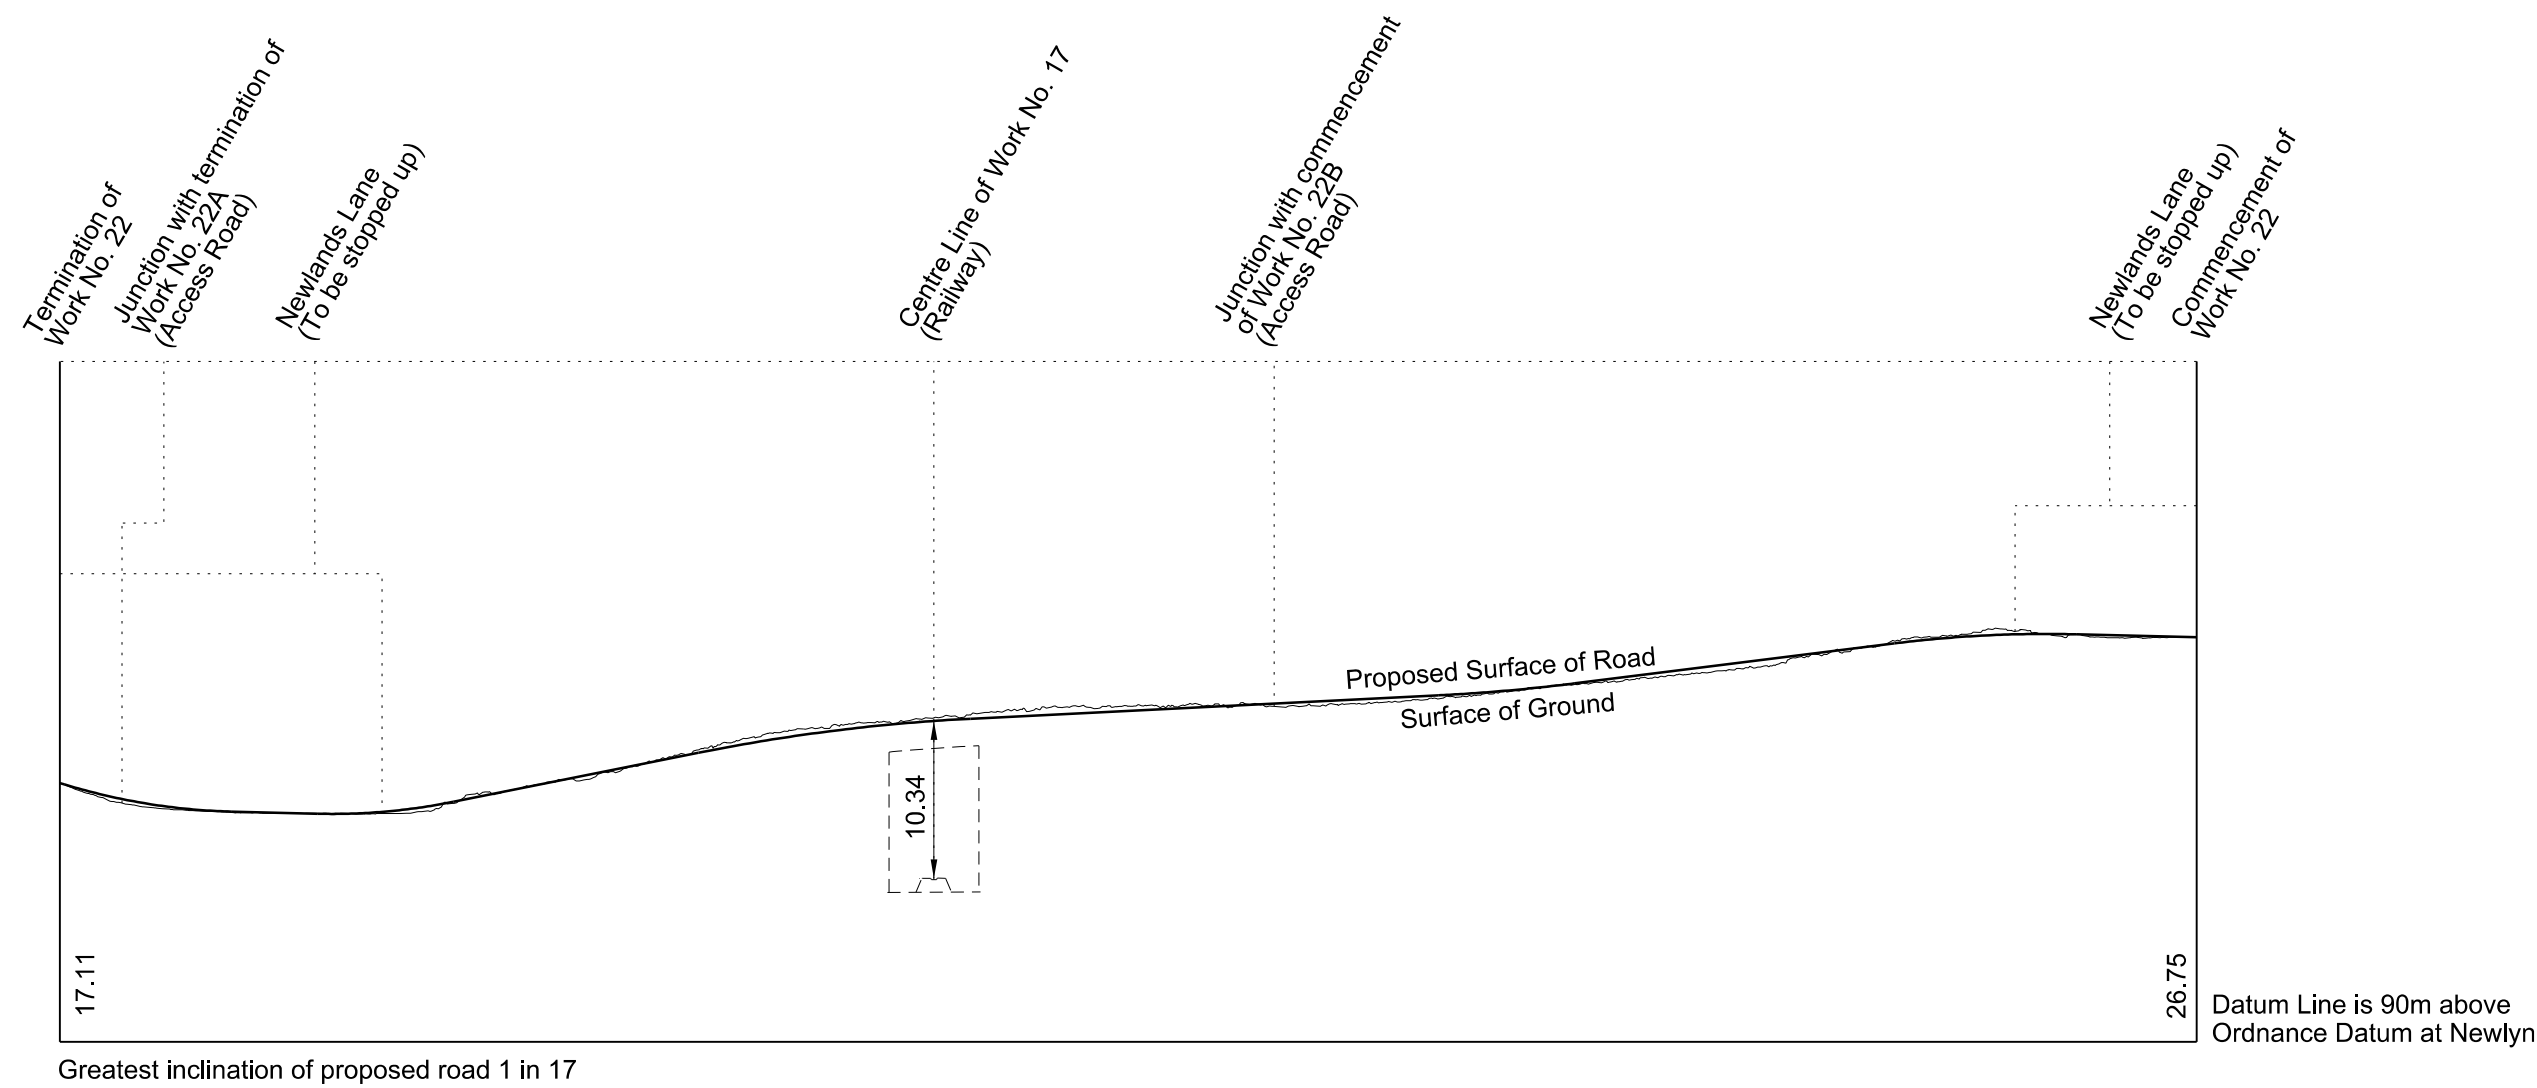

# SECTIONS

REPLACEMENT SHEET No. 2-17

IN PARLIAMENT - SESSION 2017-19

HIGH SPEED RAIL  
(WEST MIDLANDS - CREWE)

ADDITIONAL PROVISION  
(FEBRUARY 2019)


Works Nos. 22A, 22B and 22C (Access Roads)  
Work No. 24 (Road)  
Work No. 22D, 22E, 22F (Temporary Bridges)

---


AMENDMENTS TO THIS SHEET  
ARE AS FOLLOWS:

Work No. 22C, 22D, 22E, 22F added  
Work No. 23 removed


**WORK No. 22A**  
FOR PLAN OF WORK SEE REPLACEMENT SHEET No. 1-15

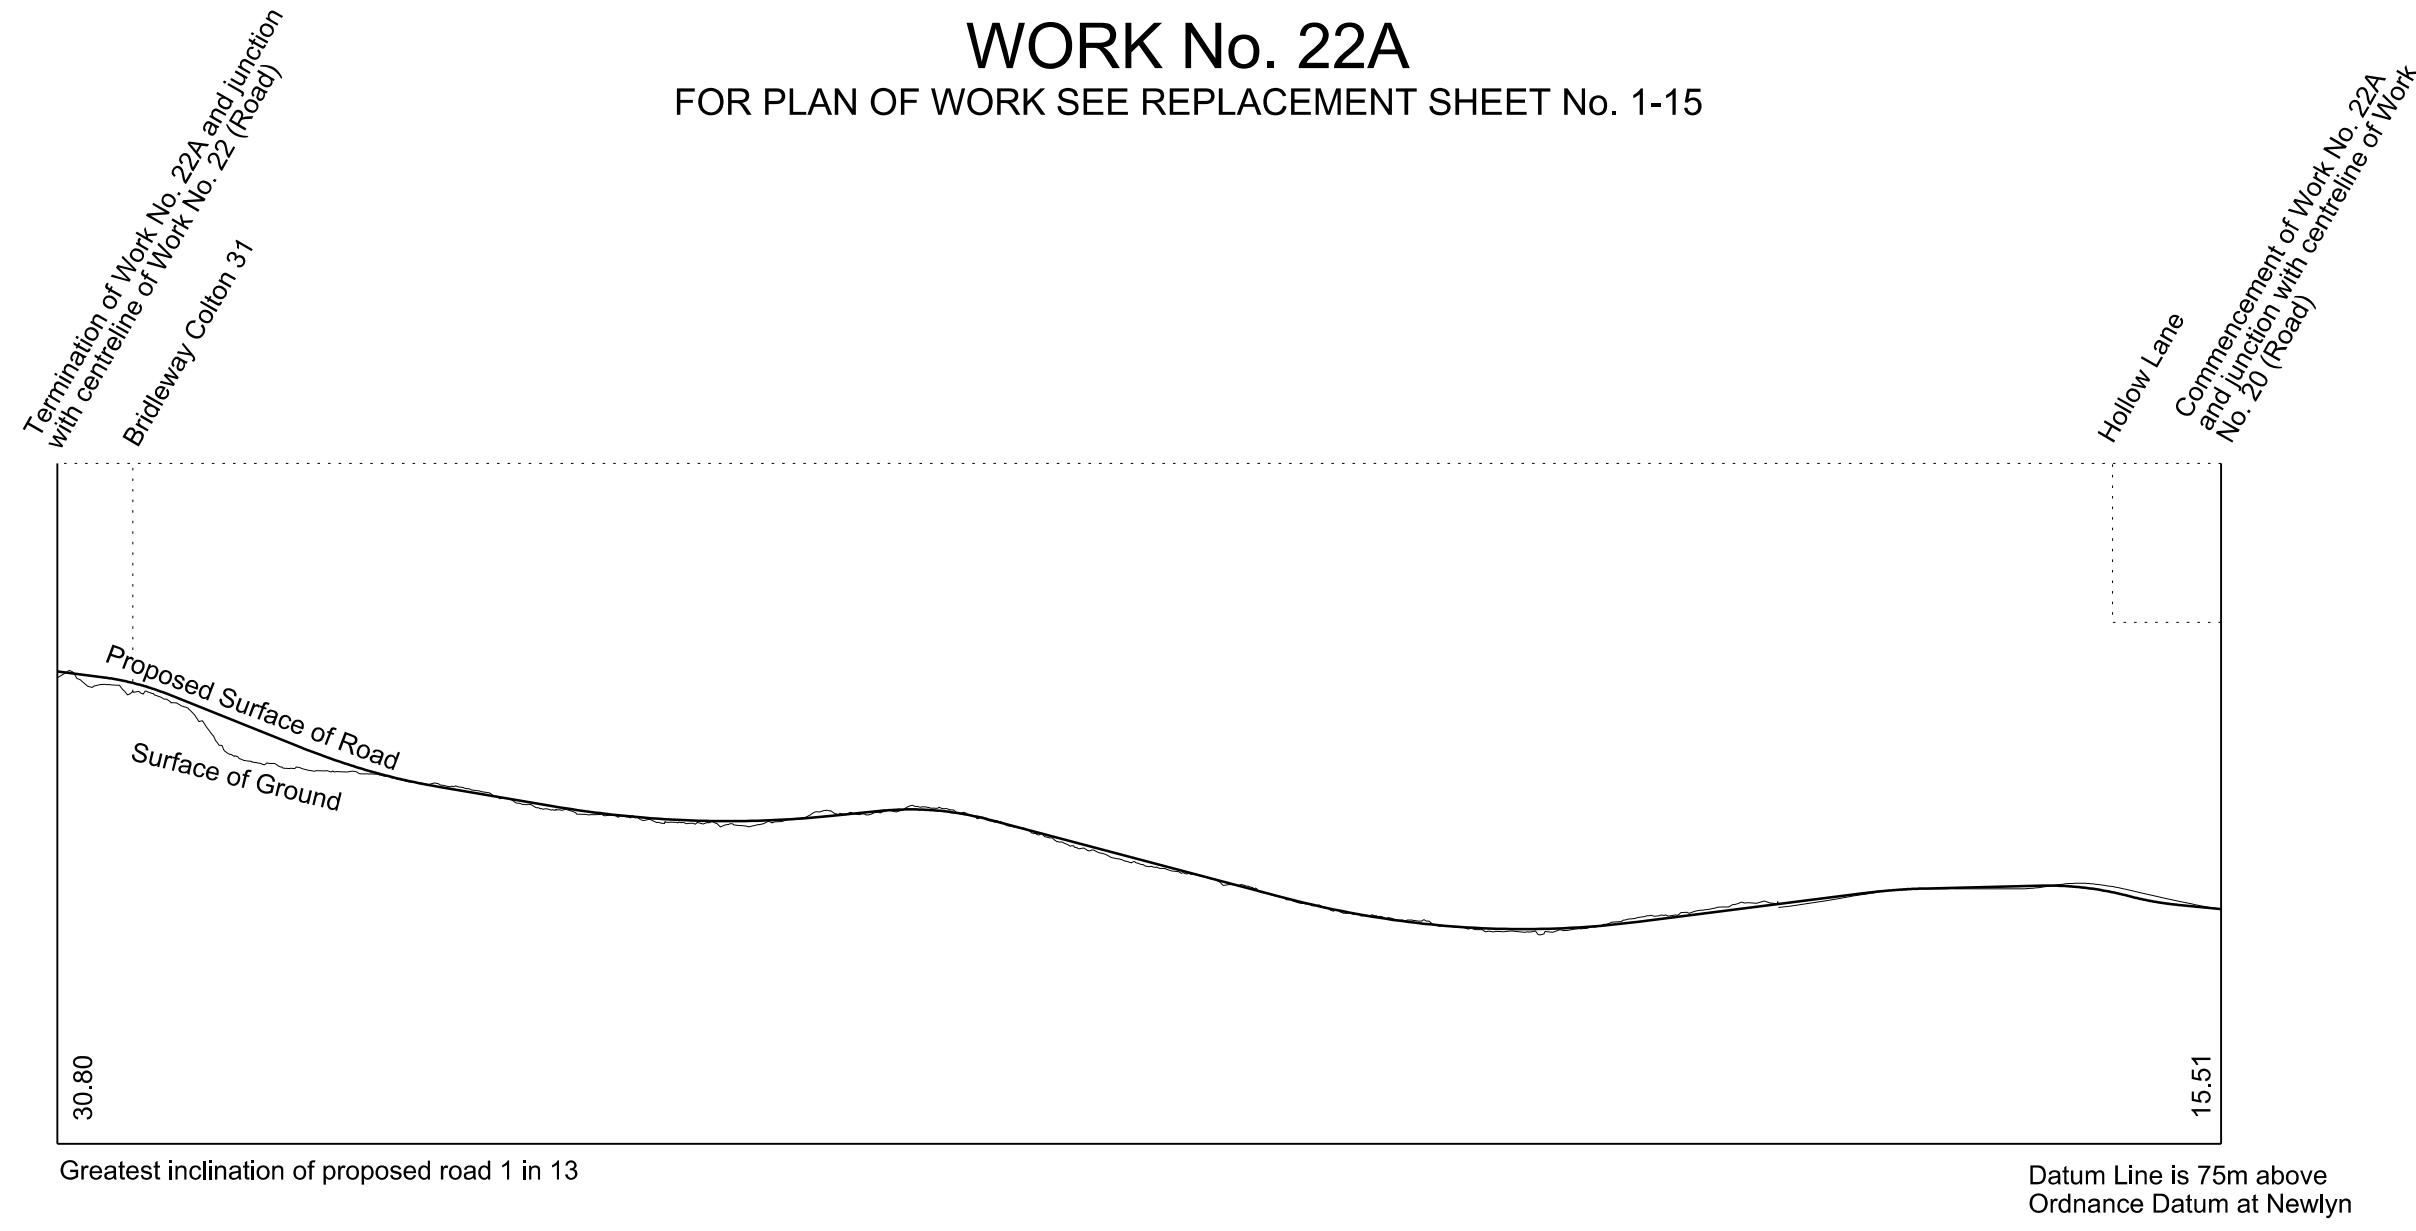


**WORK No. 22B**  
FOR PLAN OF WORK SEE REPLACEMENT SHEET No. 1-15

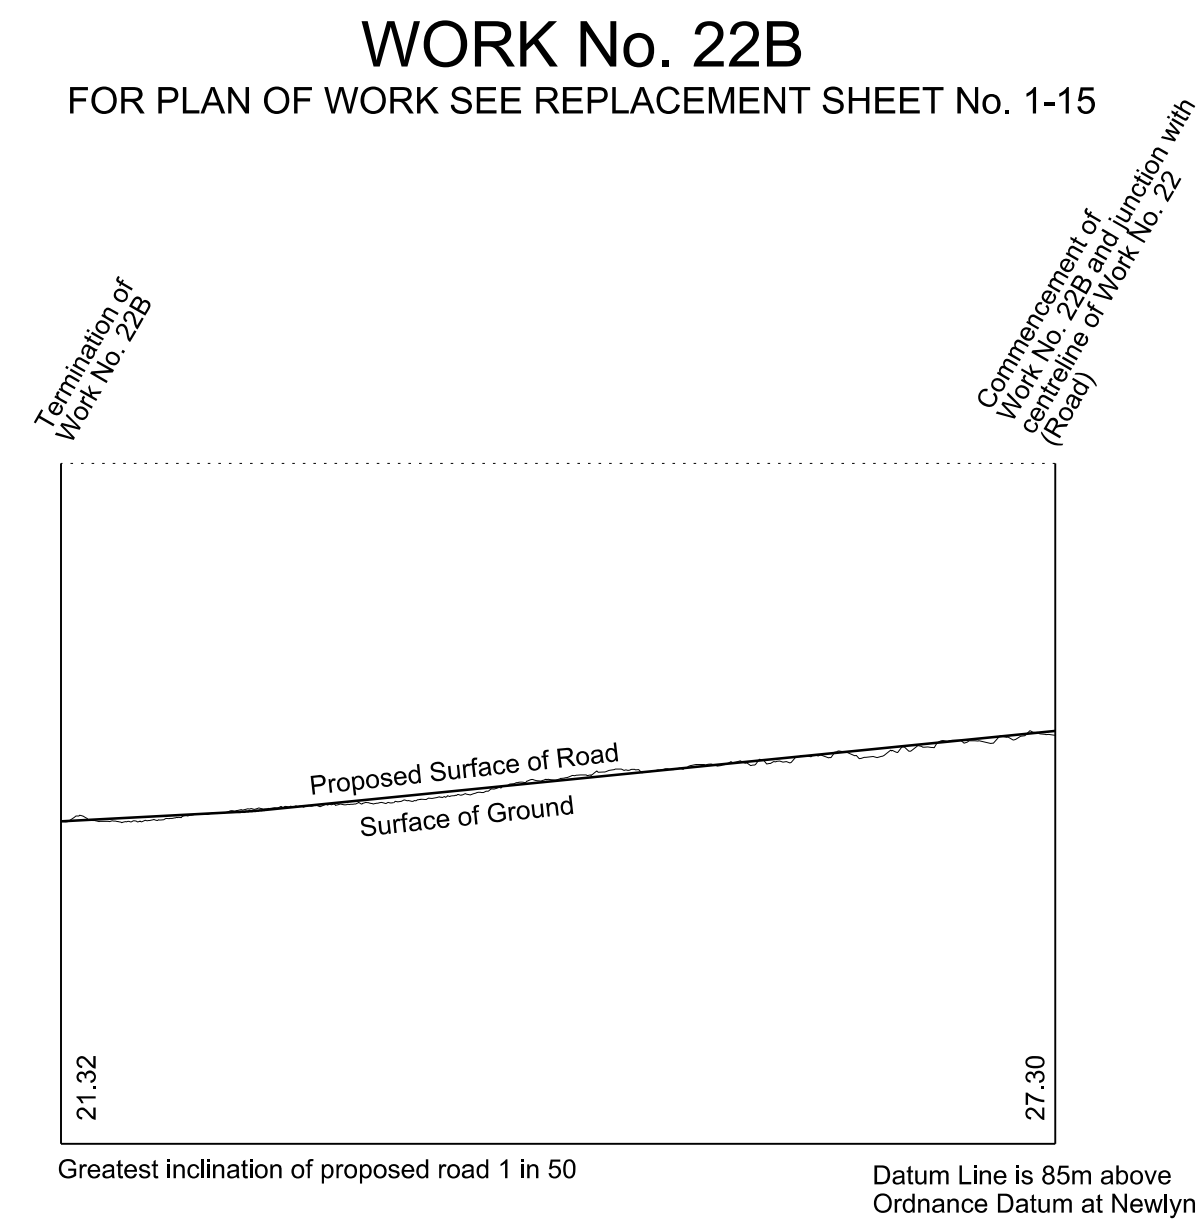


**WORK No. 22C**  
FOR PLAN OF WORK SEE REPLACEMENT SHEET No. 1-15

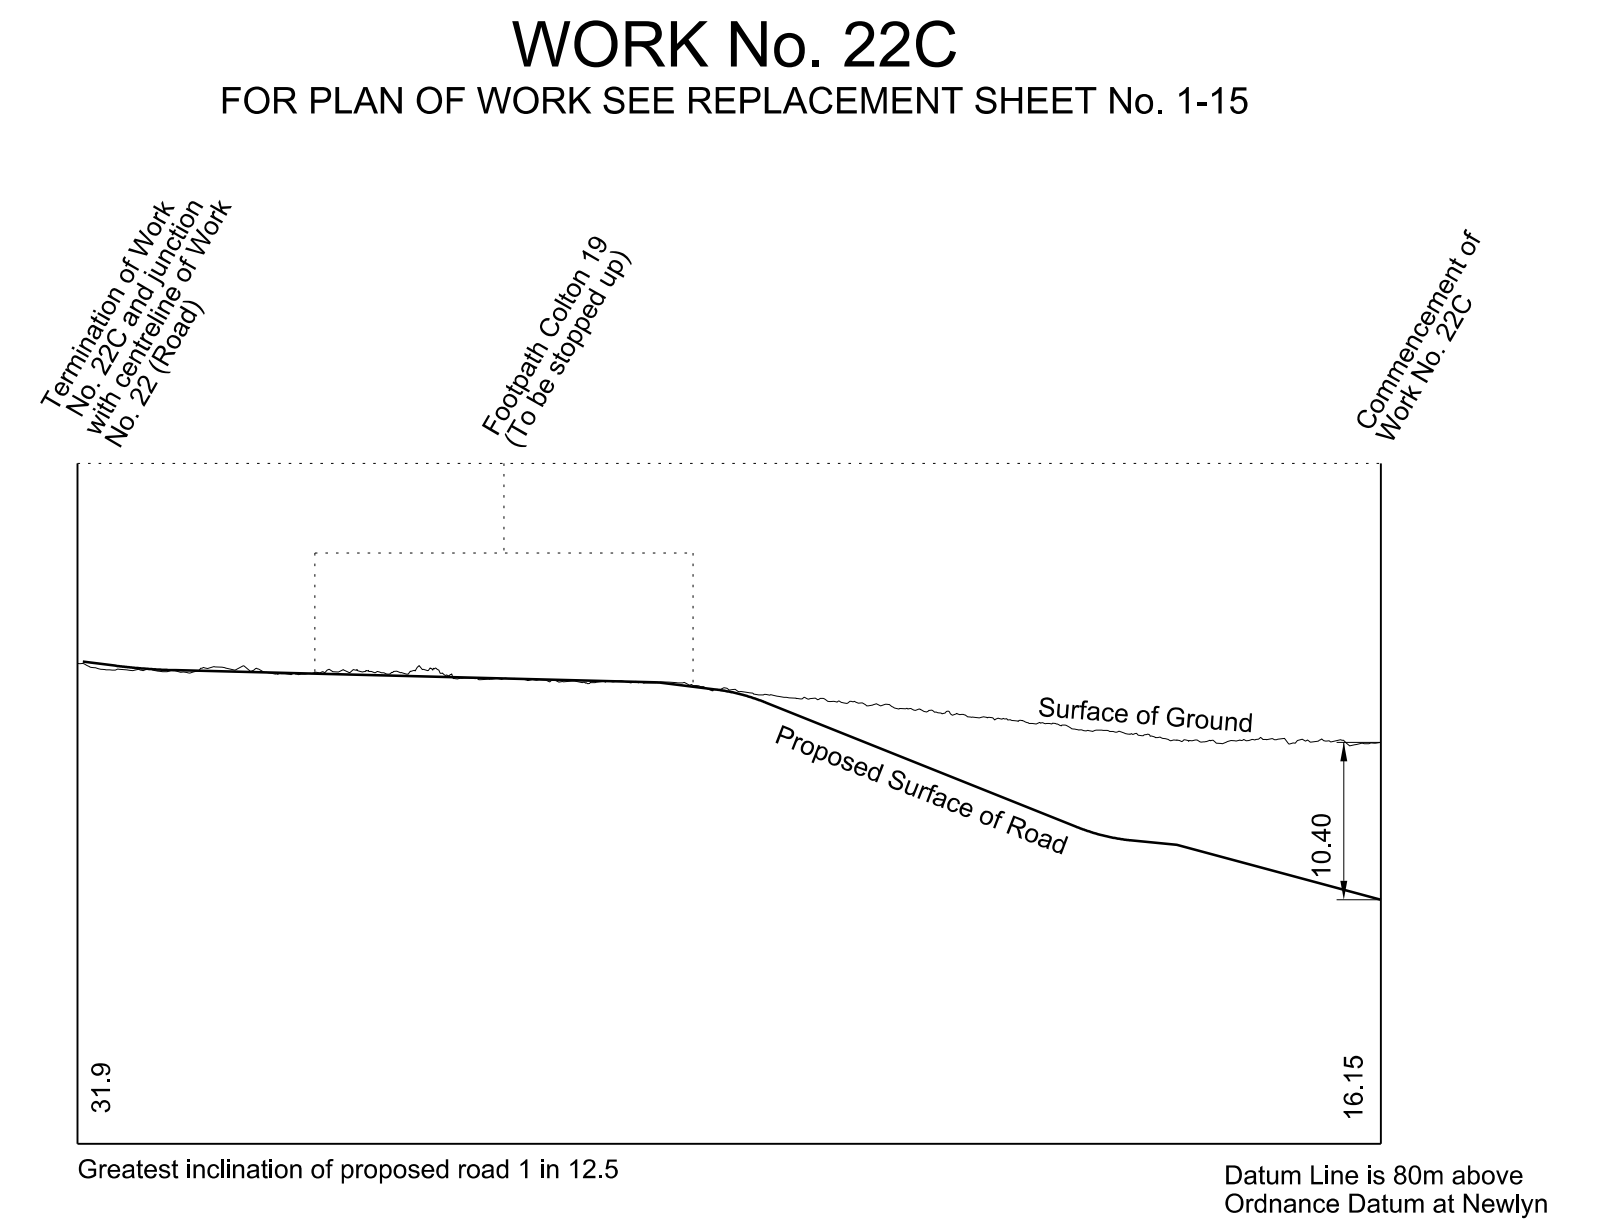


**WORK No. 24**  
FOR PLAN OF WORK SEE REPLACEMENT SHEET No. 1-19

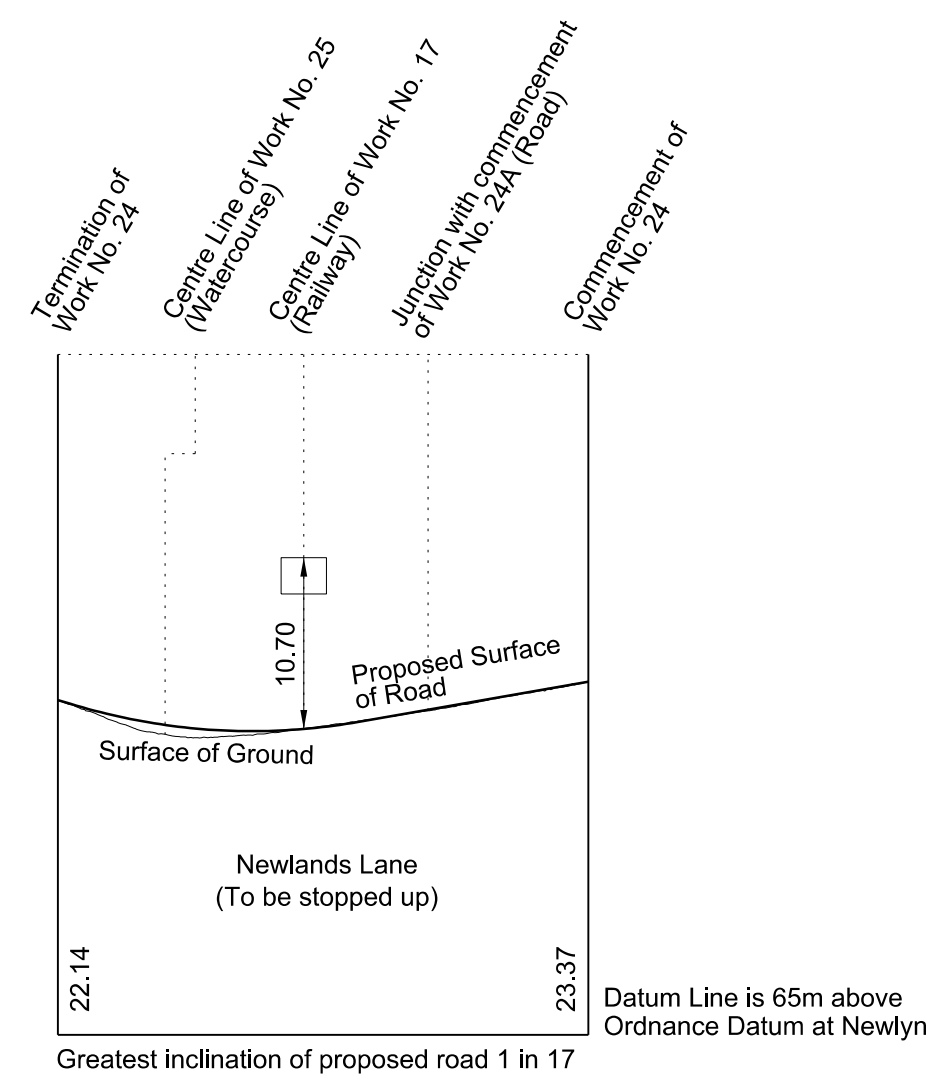




**WORK No. 22D**  
FOR PLAN OF WORK SEE ADDITIONAL SHEET No. 1-15B

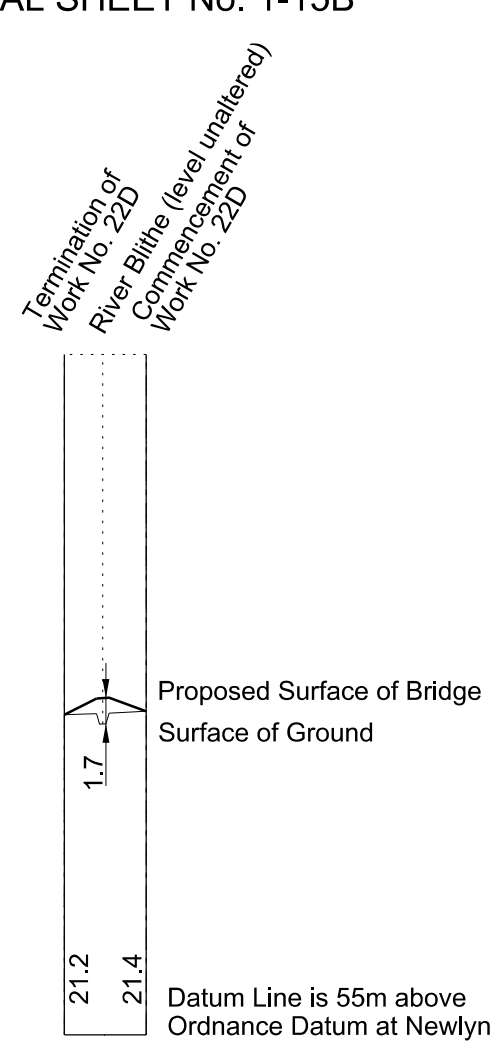

**WORK No. 22E**  
FOR PLAN OF WORK SEE ADDITIONAL SHEET No. 1-15B

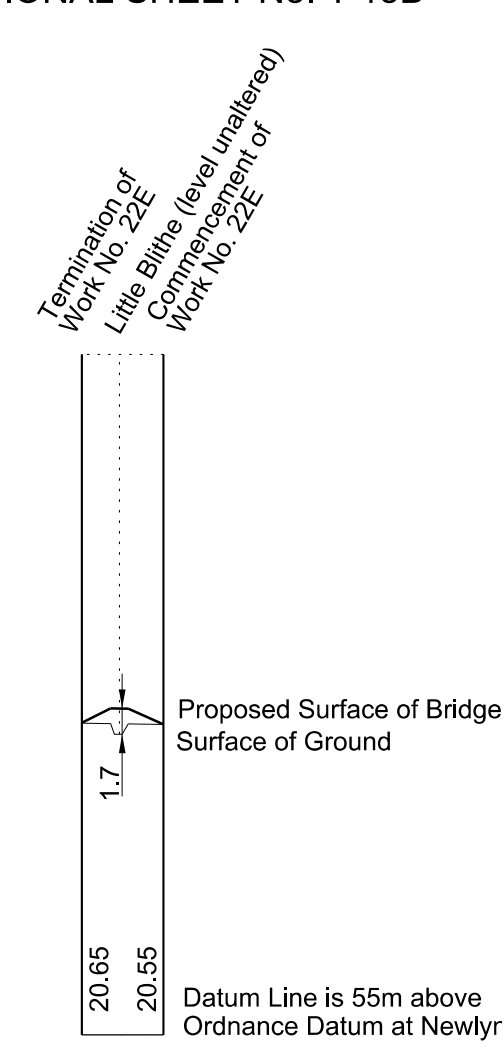


**WORK No. 22F**  
FOR PLAN OF WORK SEE ADDITIONAL SHEET No. 1-15C

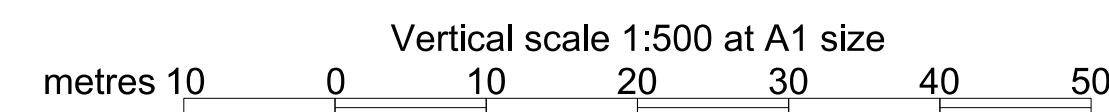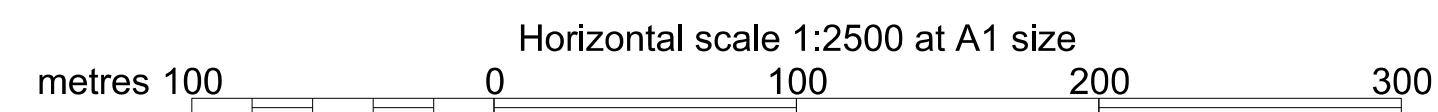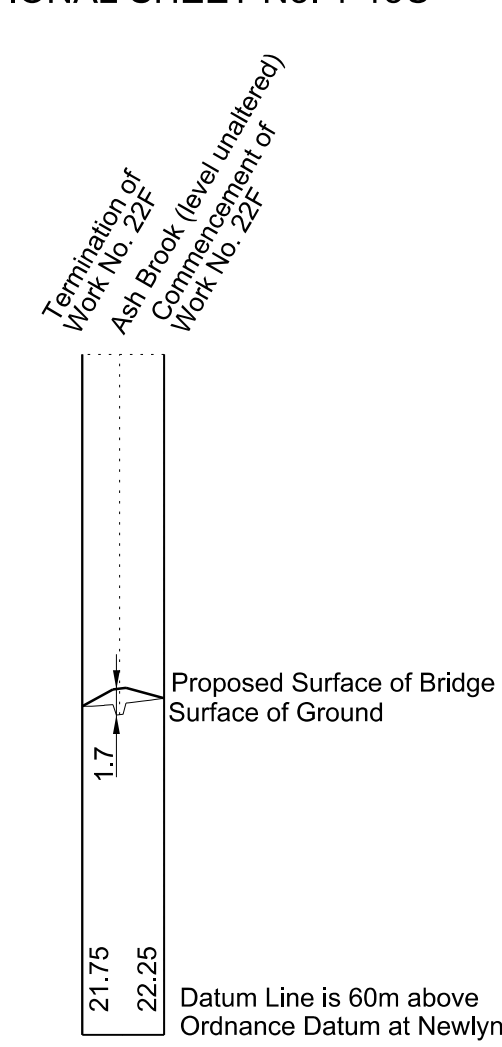




# SECTIONS


**WORK No. 24A**  
 FOR PLAN OF WORK SEE REPLACEMENT SHEET No. 1-19

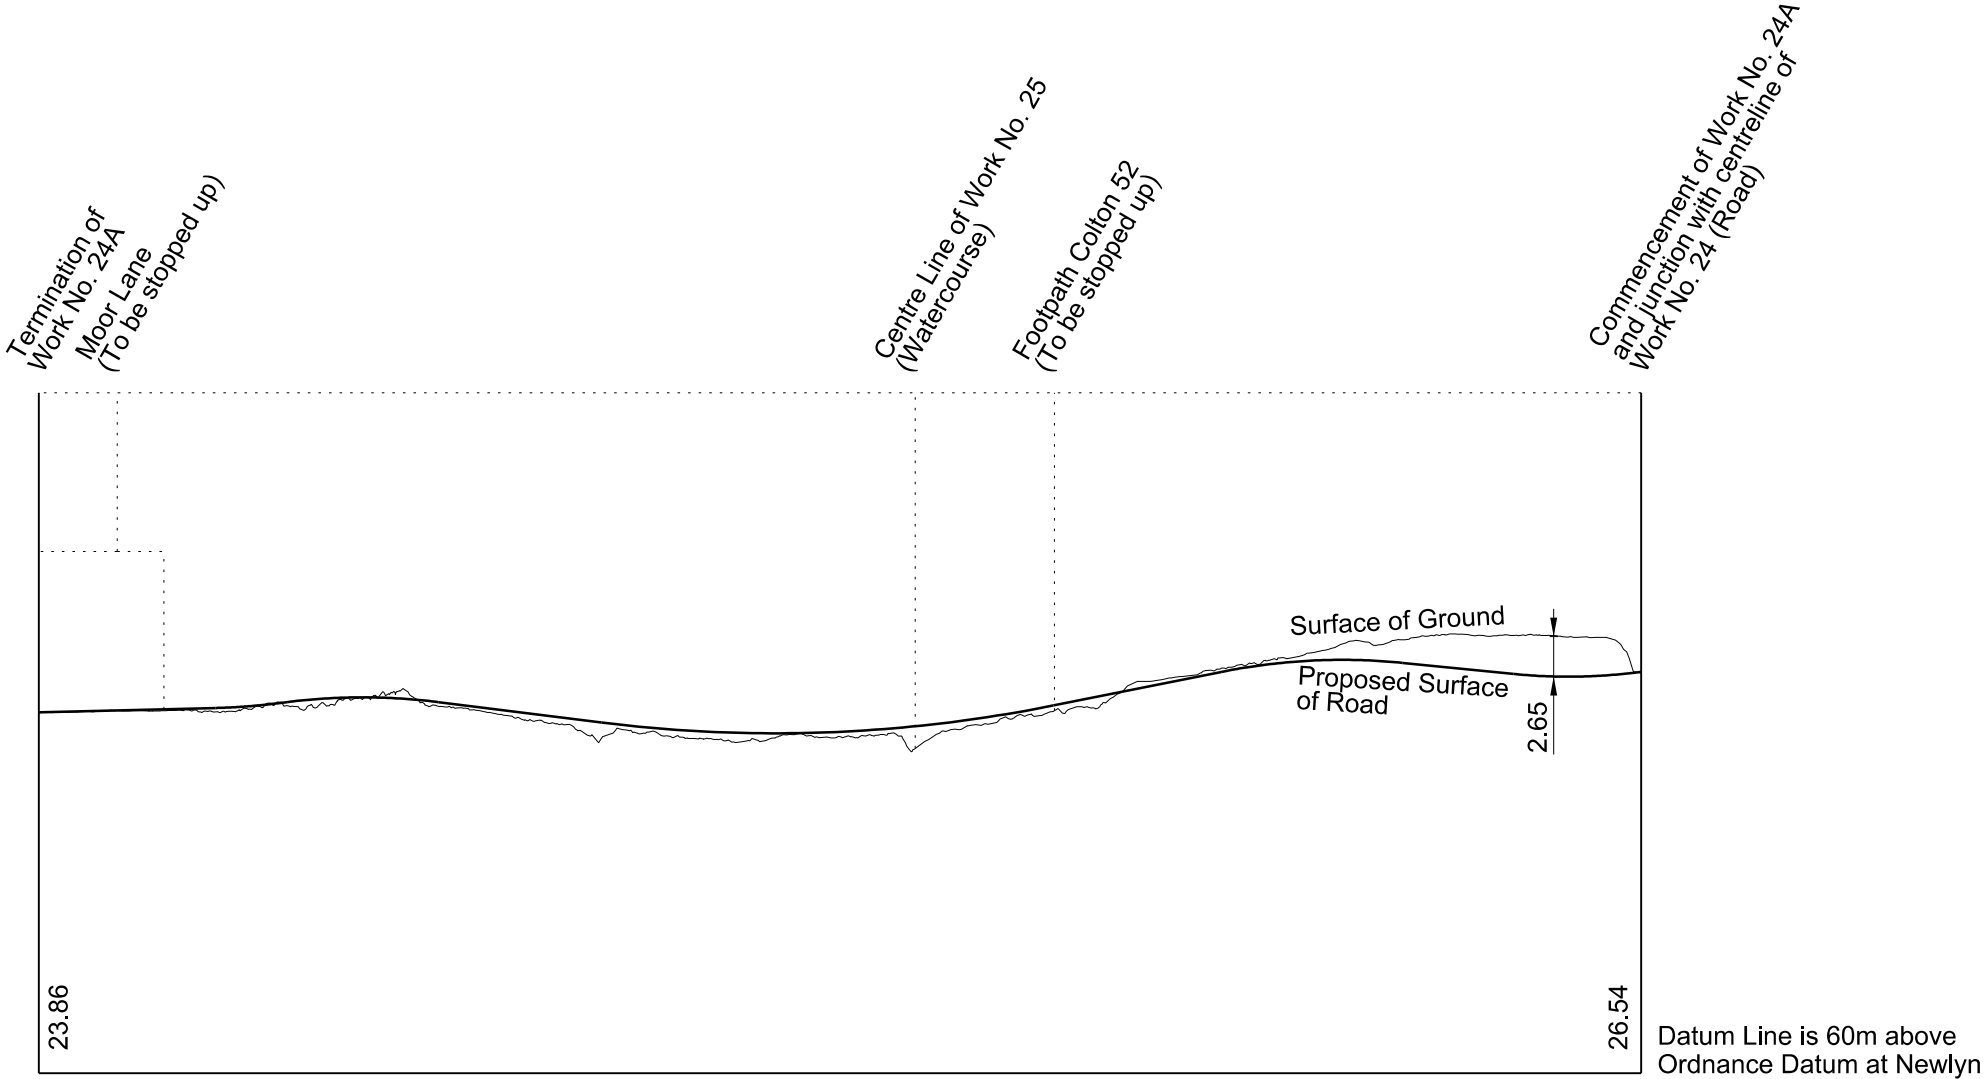




**WORK No. 24B**  
 FOR PLAN OF WORK SEE REPLACEMENT SHEET No. 1-19

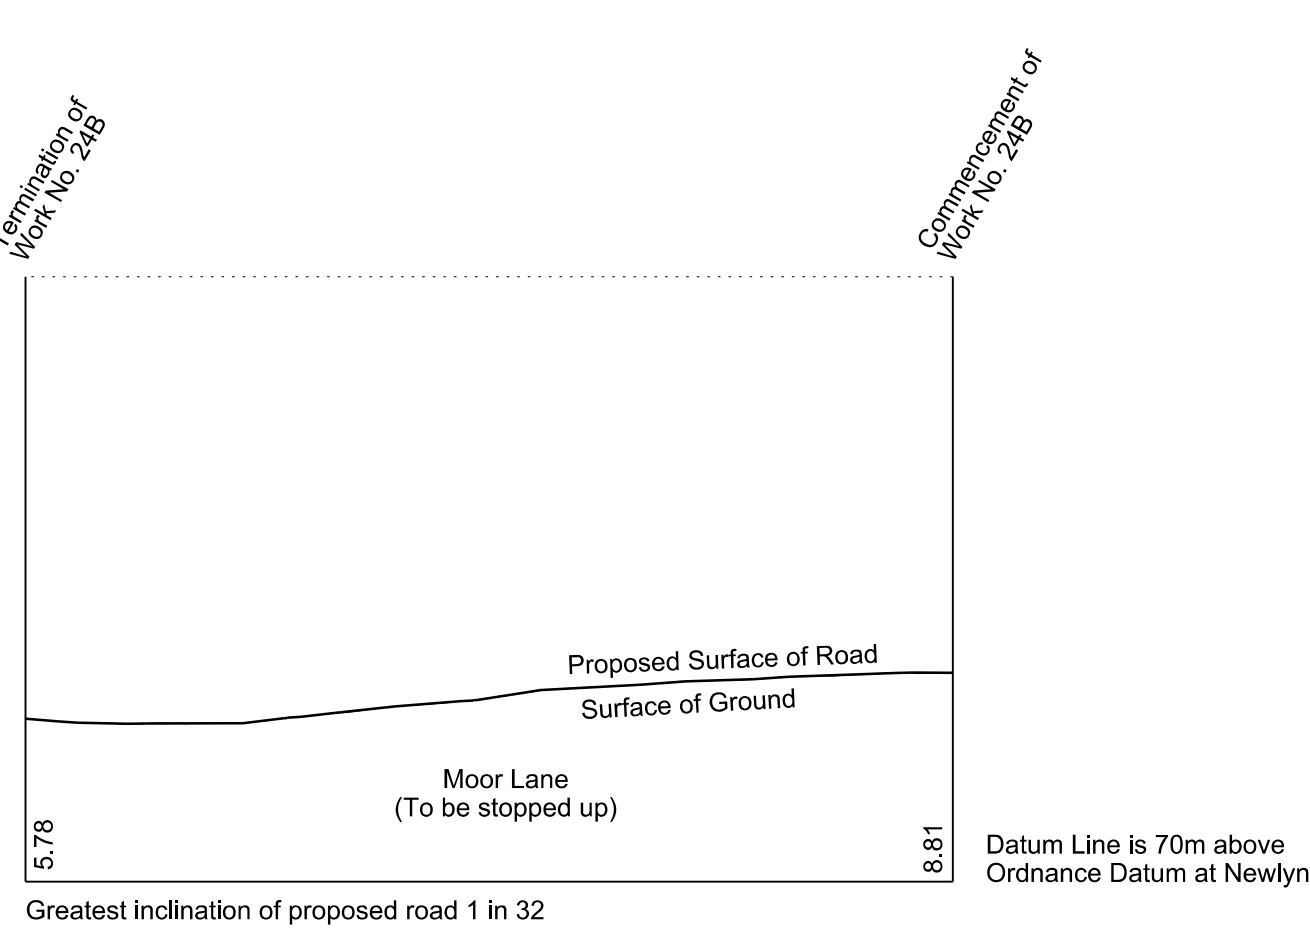

**WORK No. 25**  
 FOR PLAN OF WORK SEE REPLACEMENT SHEET No. 1-19

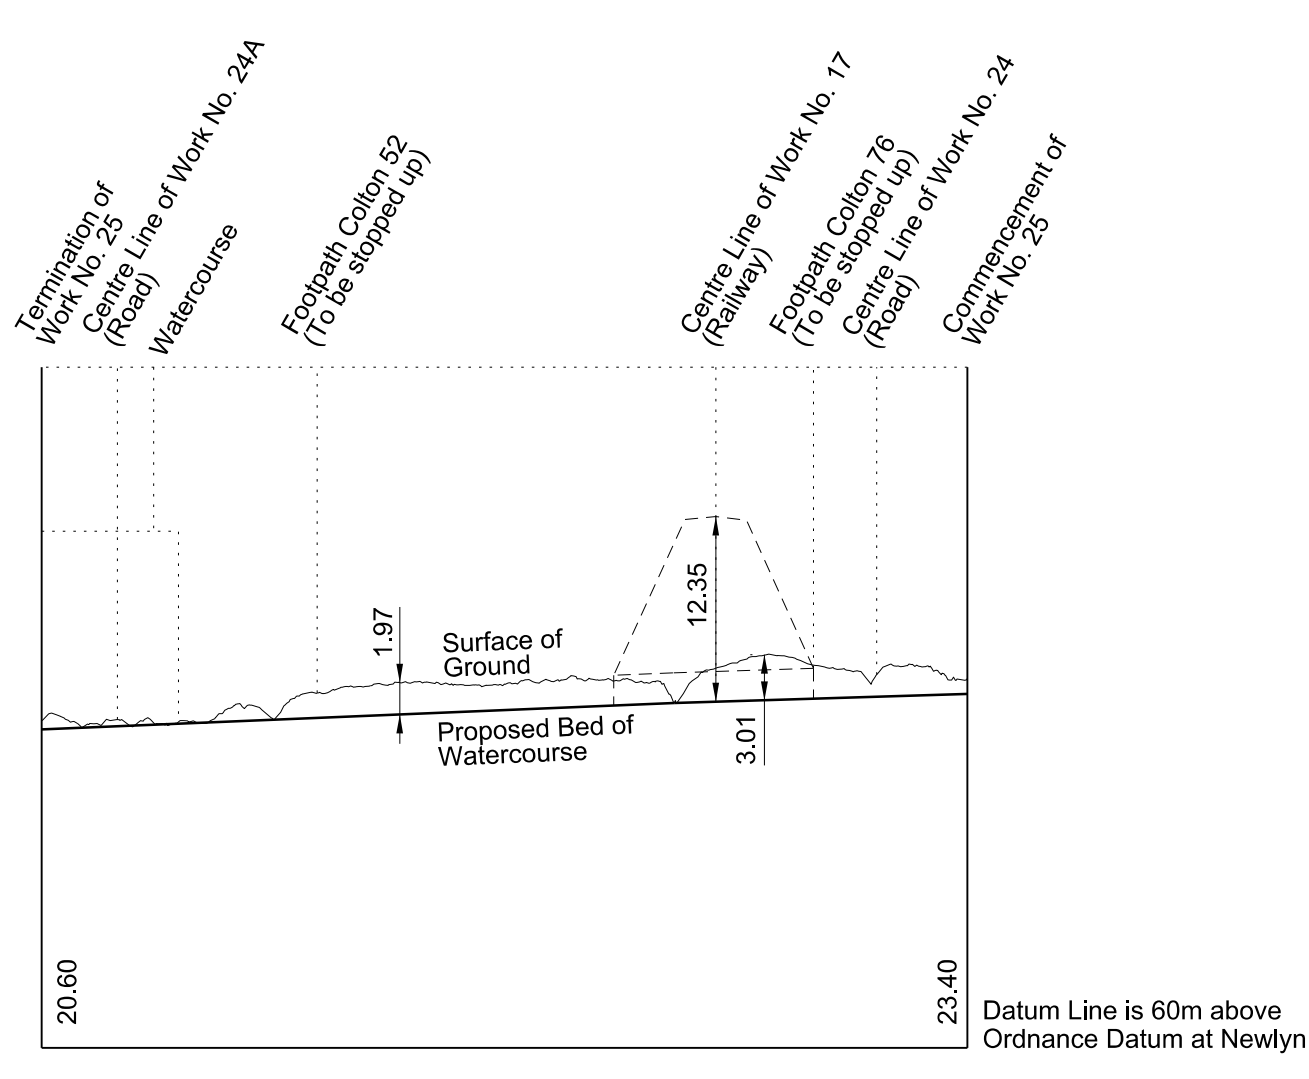


**WORK No. 26**  
 FOR PLAN OF WORK SEE REPLACEMENT SHEETS No. 1-19 and 1-20

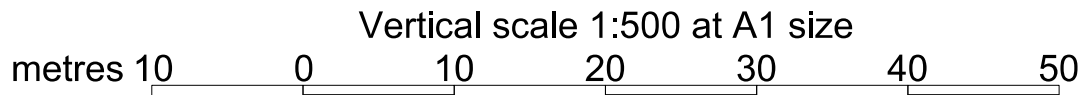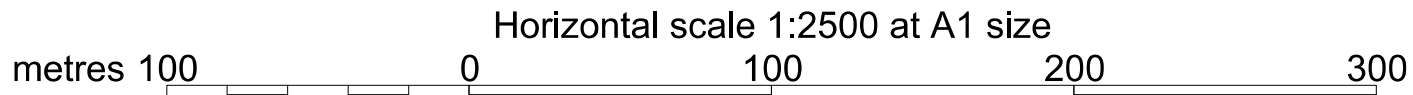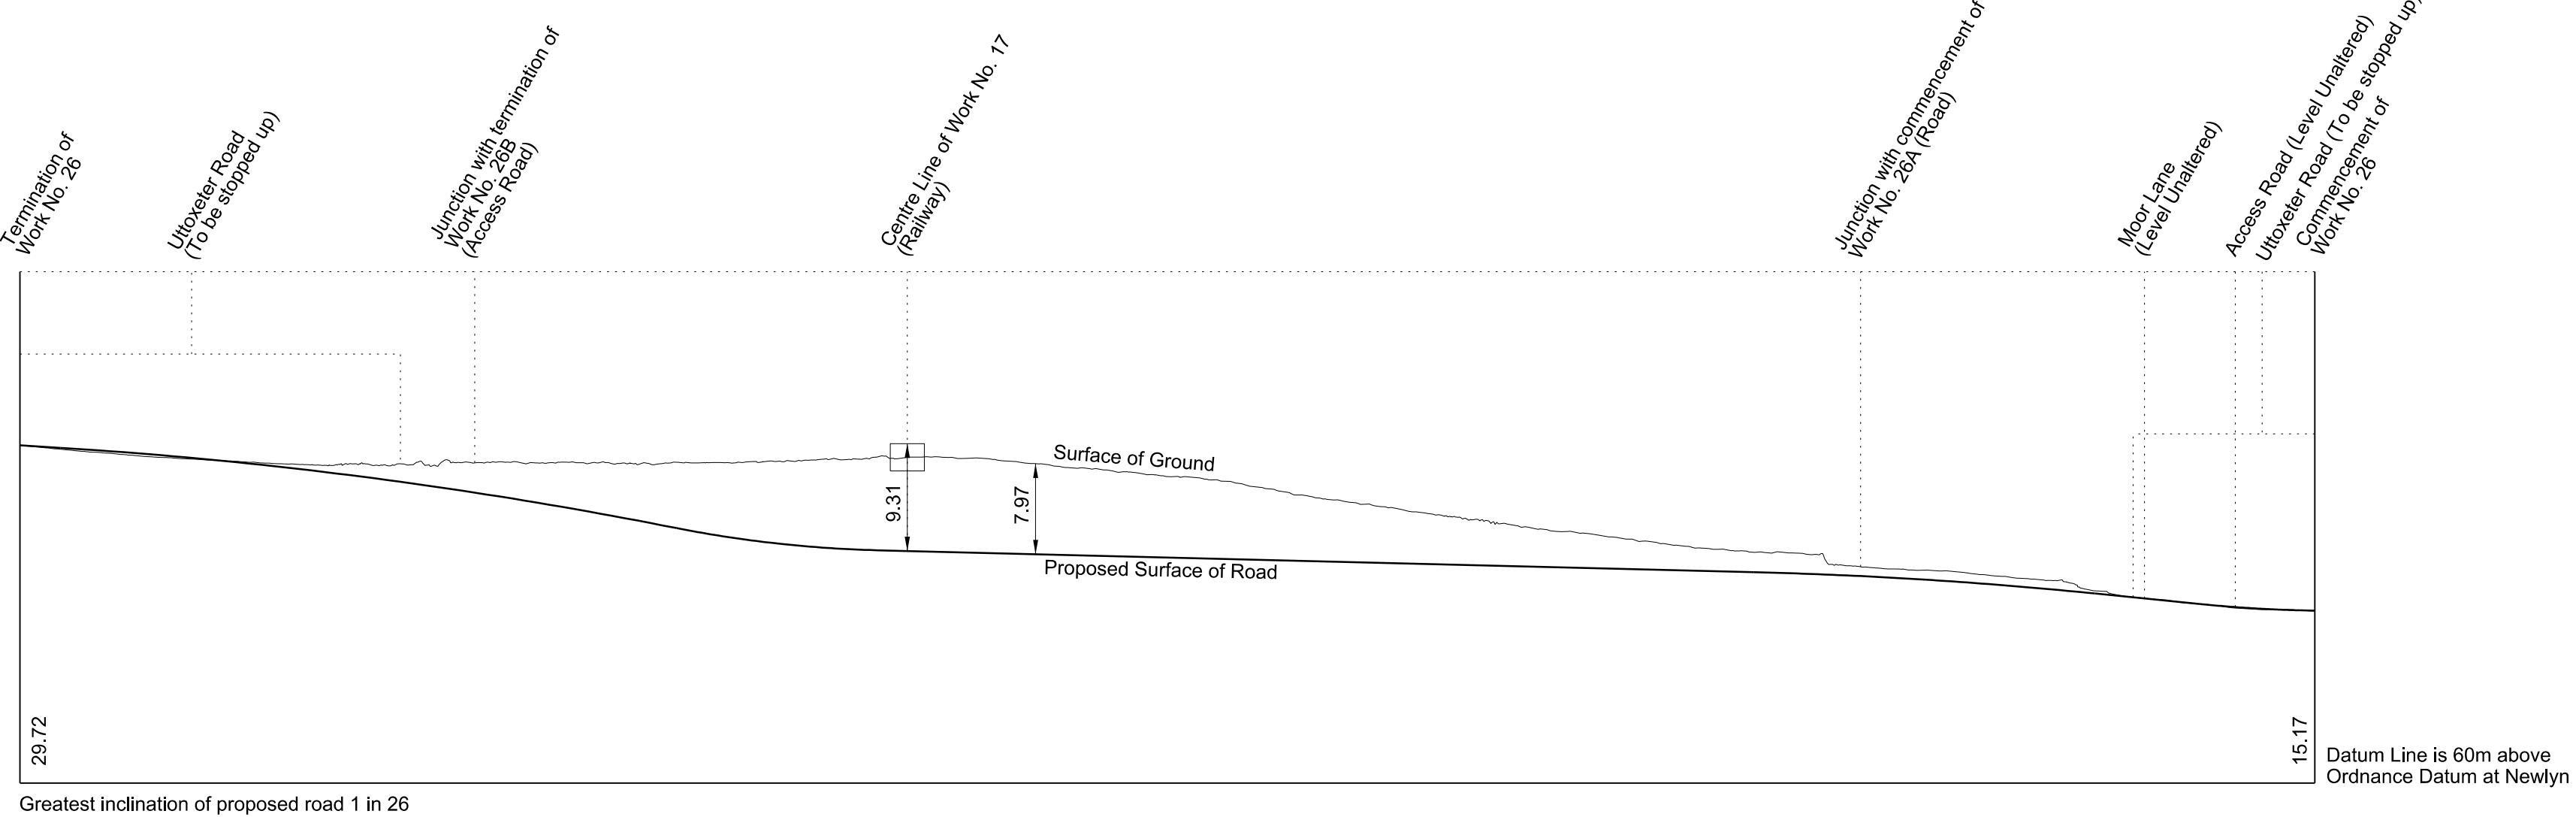


# SECTIONS

SHEET No. 2-19  
 IN PARLIAMENT - SESSION 2017-19  
 HIGH SPEED RAIL  
 (WEST MIDLANDS - CREWE)  
 Work No. 26A (Road)  
 Works Nos. 26B and 28 (Access Roads)  
 Work No. 27 (Watercourse)  
 Work No. 29 (Temporary Bridge)


**WORK No. 26A**  
 FOR PLAN OF WORK SEE REPLACEMENT SHEETS No. 1-19 and 1-20

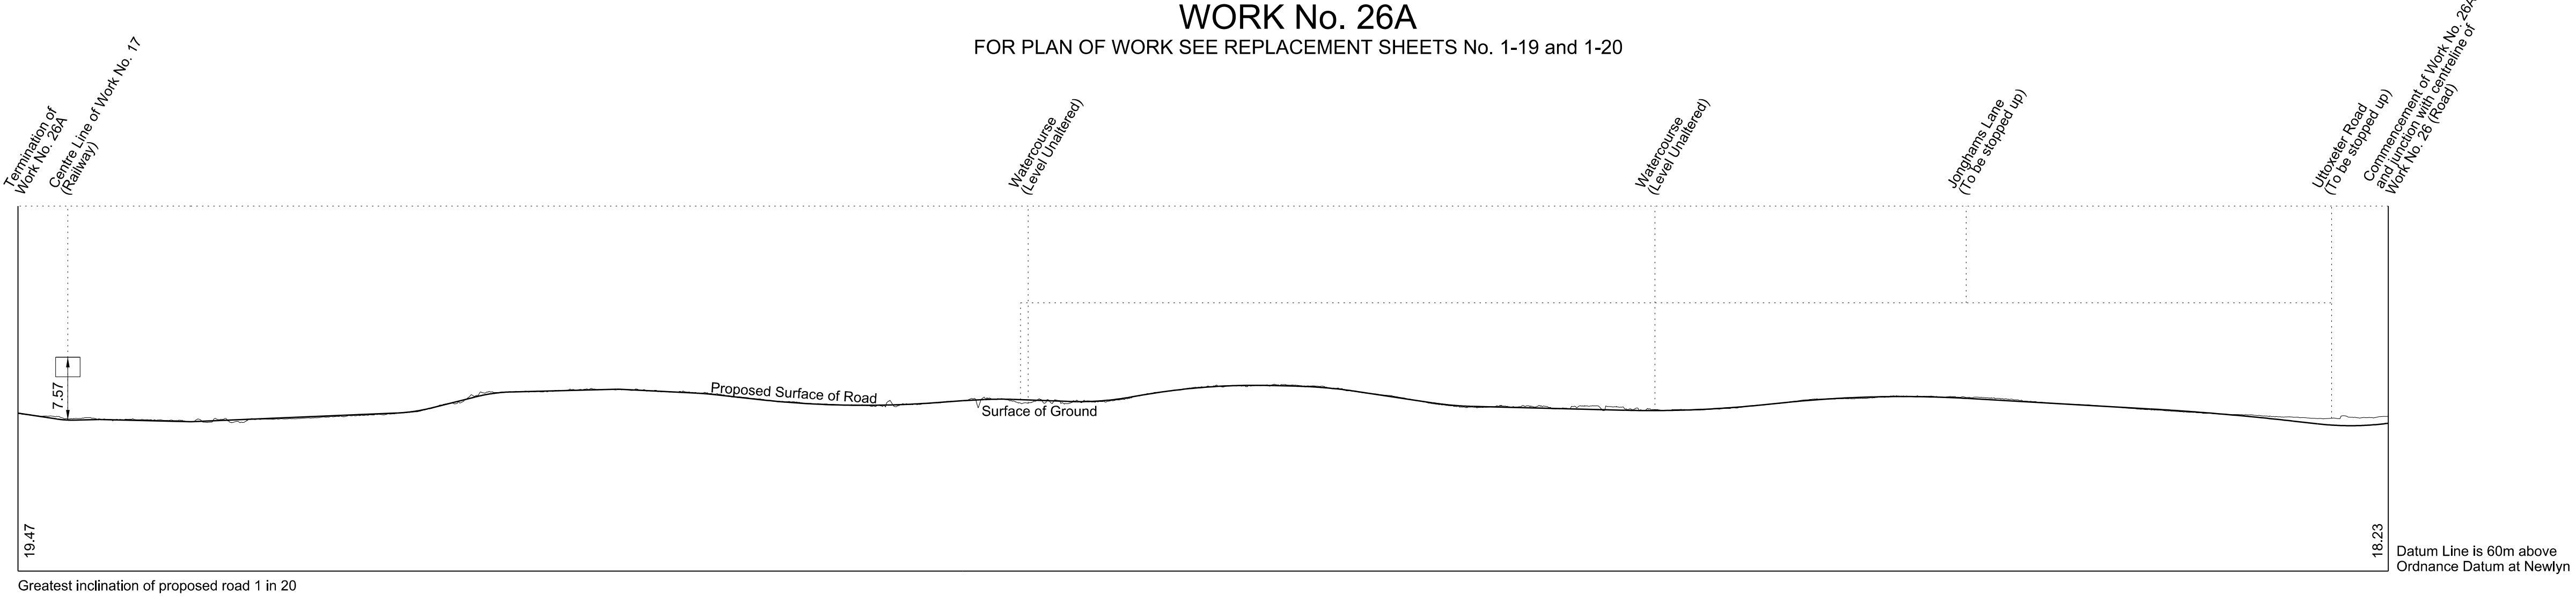


**WORK No. 26B**  
 FOR PLAN OF WORK SEE REPLACEMENT SHEETS No. 1-19 and 1-20

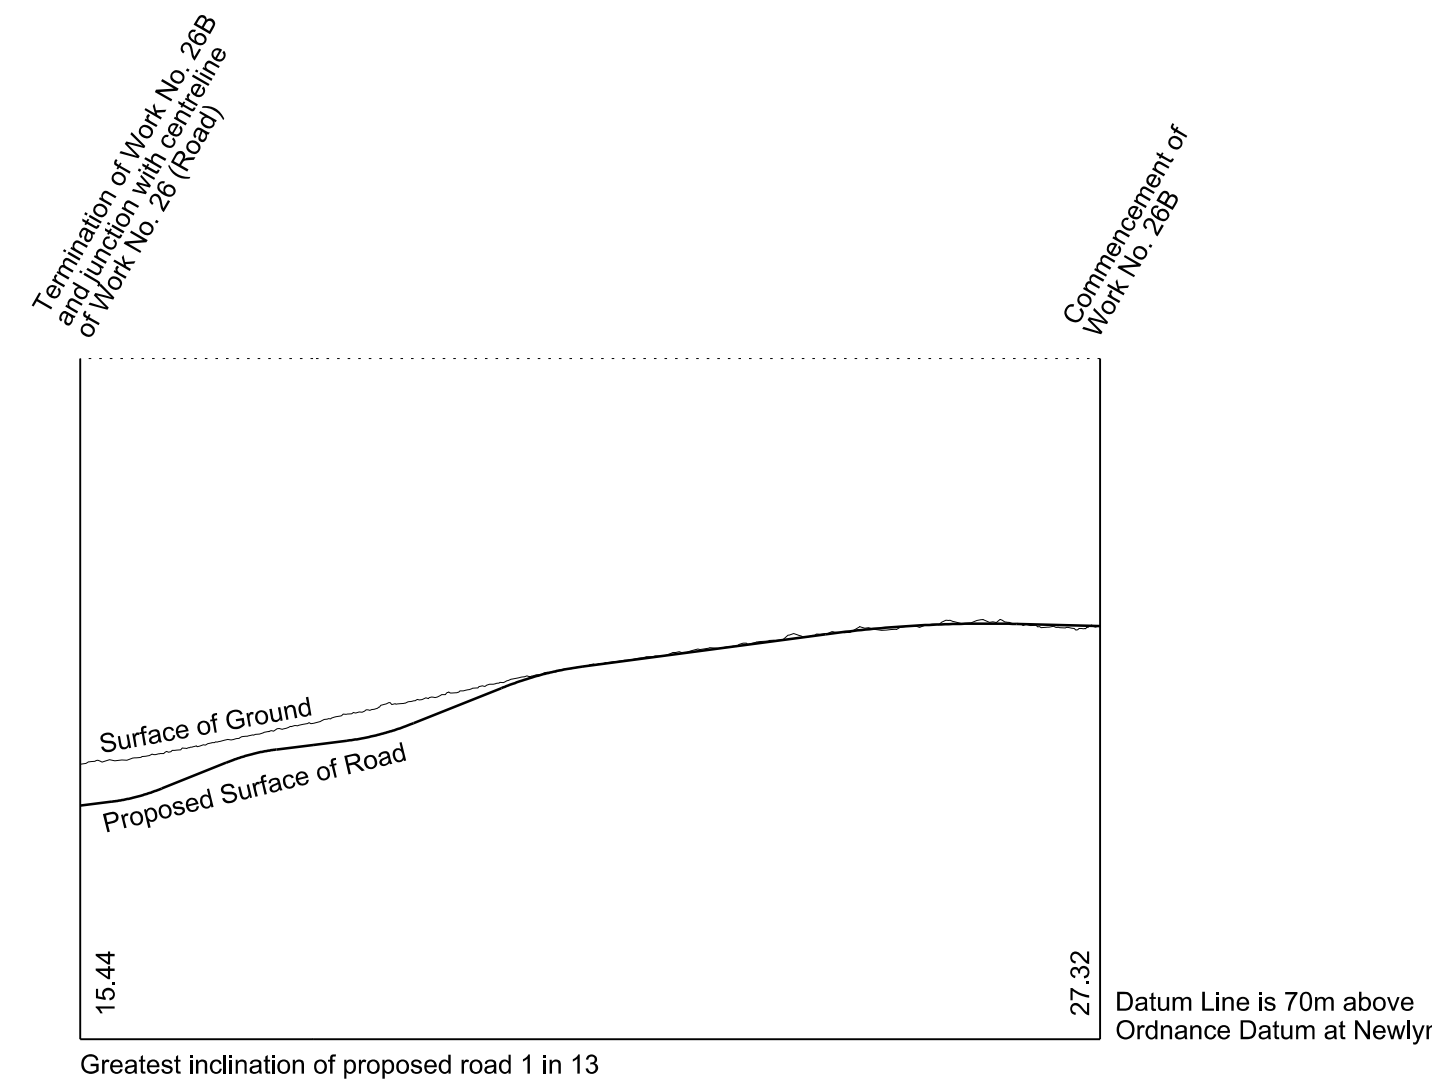


**WORK No. 27**  
 FOR PLAN OF WORK SEE REPLACEMENT SHEET No. 1-20

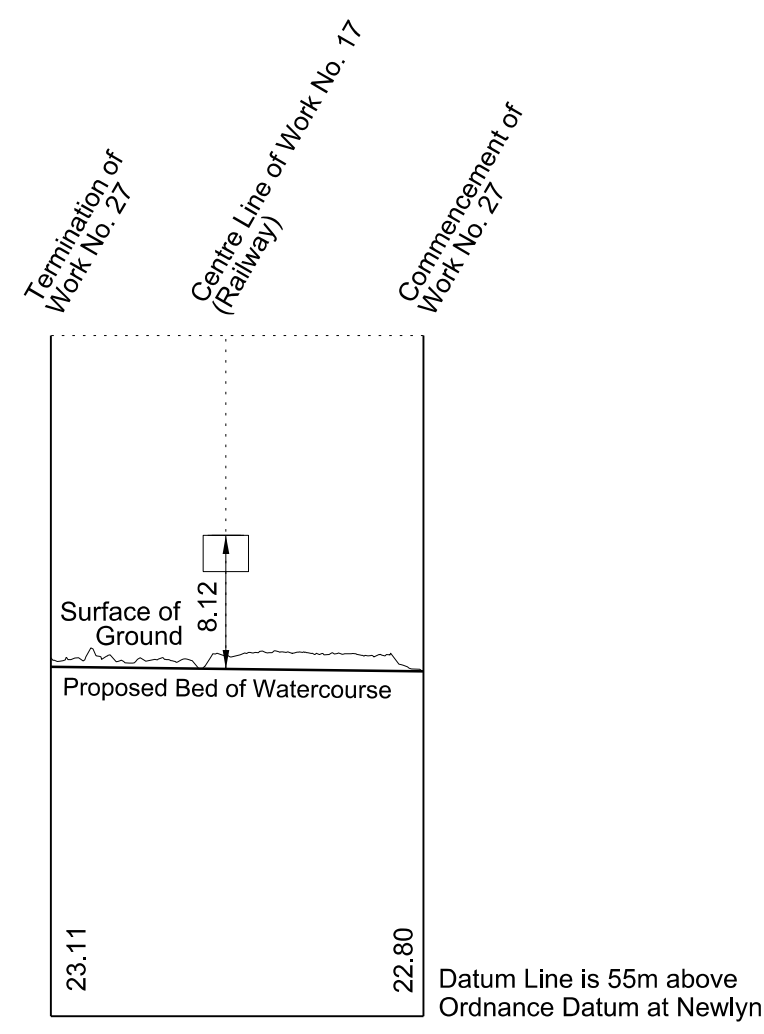

**WORK No. 28**  
 FOR PLAN OF WORK SEE REPLACEMENT SHEET No. 1-20

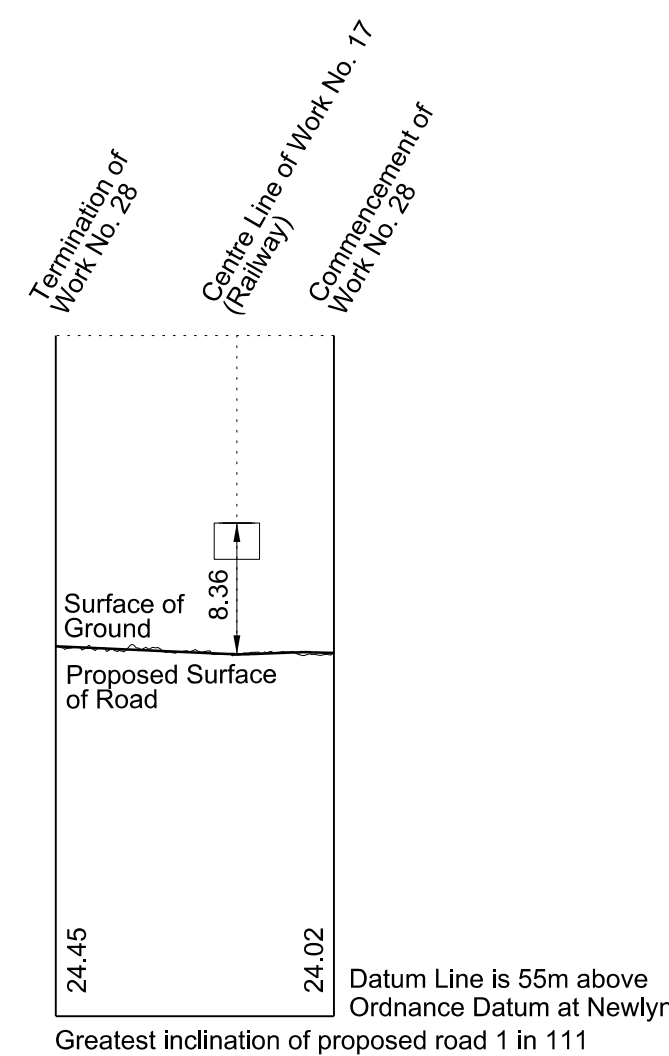

**WORK No. 29**  
 FOR PLAN OF WORK SEE REPLACEMENT SHEET No. 1-21

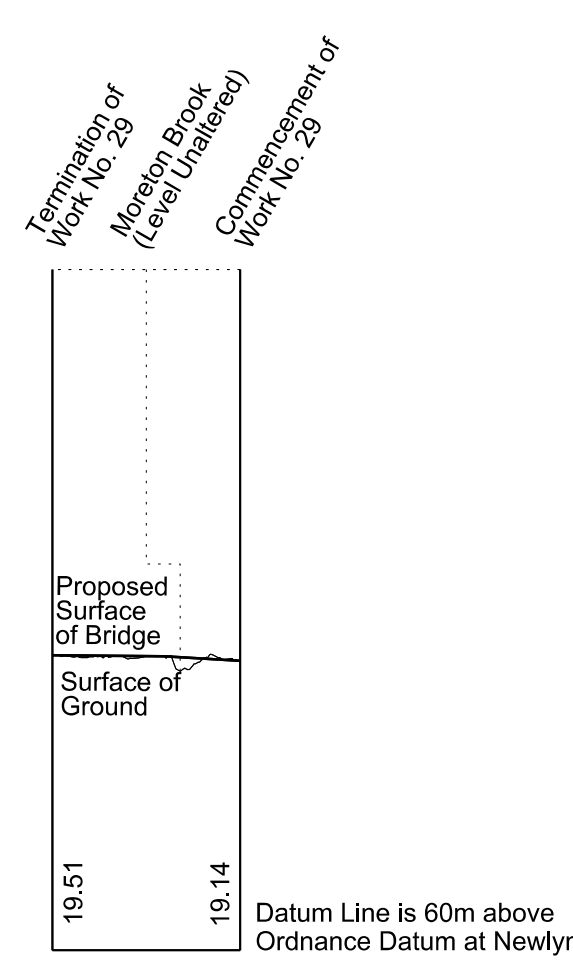

Horizontal scale 1:2500 at A1 size  
 metres 100 0 100 200 300



Vertical scale 1:500 at A1 size  
 metres 10 0 10 20 30 40 50

Drawing No. C861-ARP-HY-DSE-000-120019 Rev CB


# SECTIONS

SHEET No. 2-20  
 IN PARLIAMENT - SESSION 2017-19  
 HIGH SPEED RAIL  
 (WEST MIDLANDS - CREWE)  
 Work No. 30 (Road)  
 Works Nos. 30A and 30B (Access Roads)




## WORK No. 30 FOR PLAN OF WORK SEE REPLACEMENT SHEET No. 1-21 AND SHEET No. 1-22

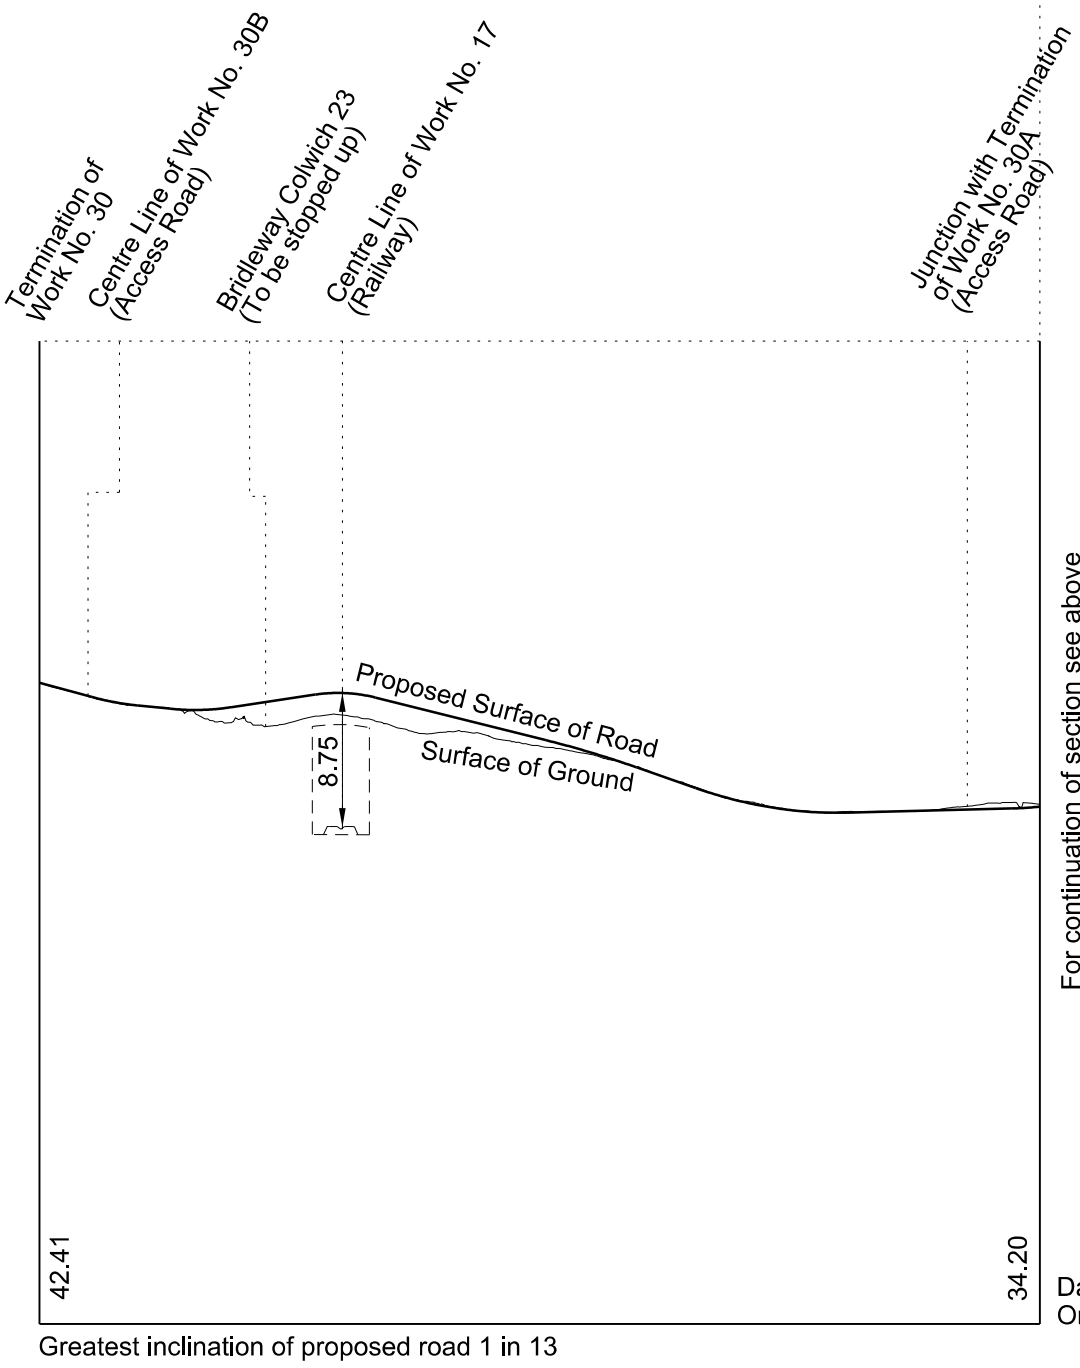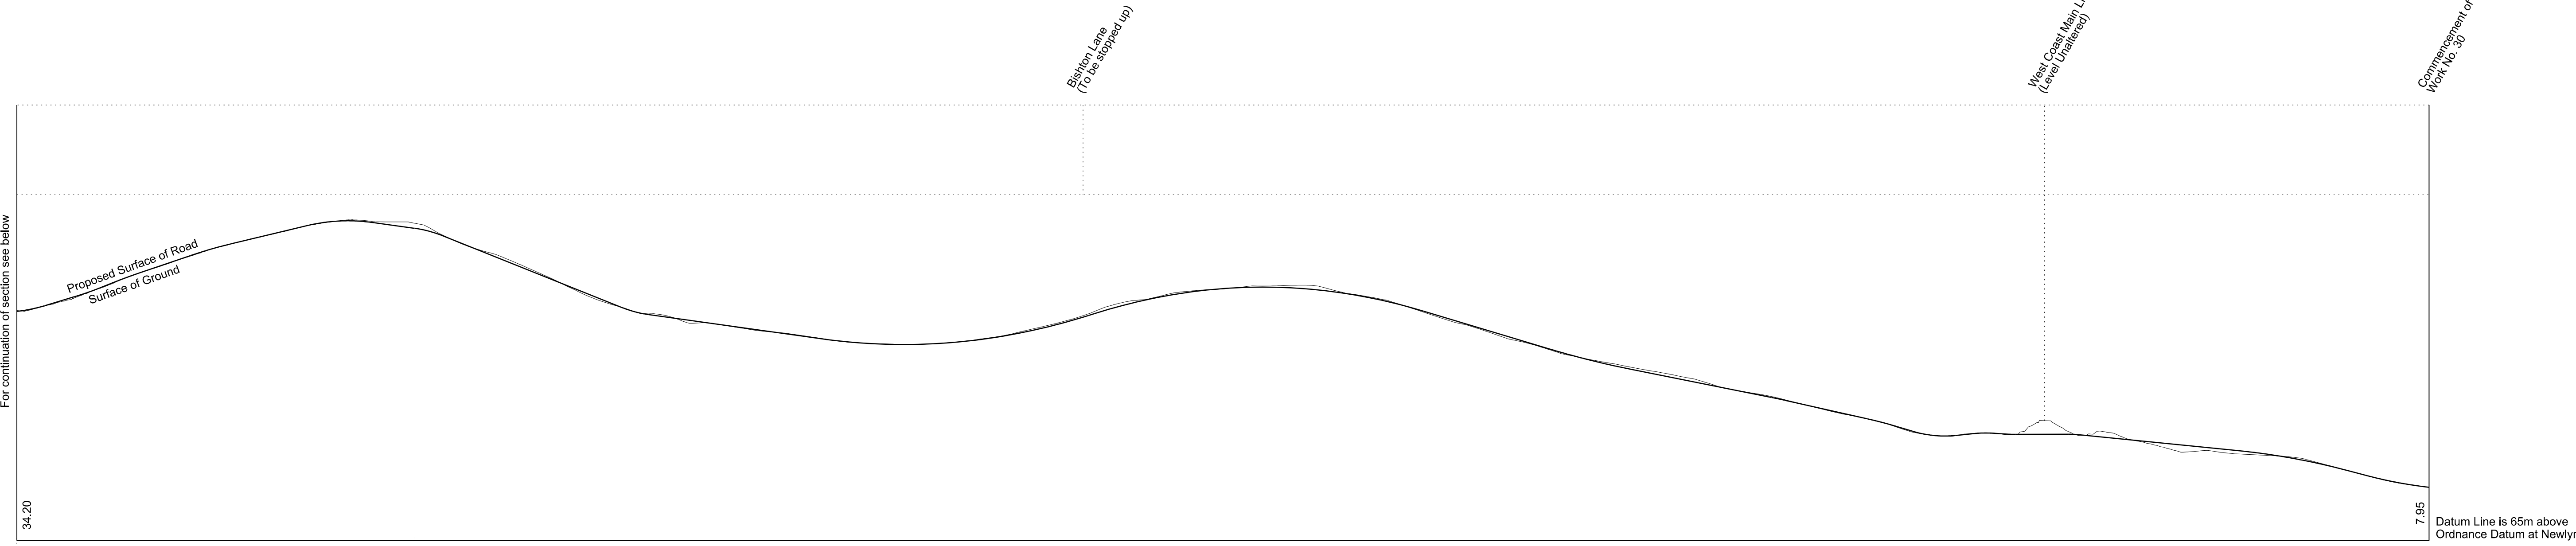

## WORK No. 30A FOR PLAN OF WORK SEE REPLACEMENT SHEET No. 1-21

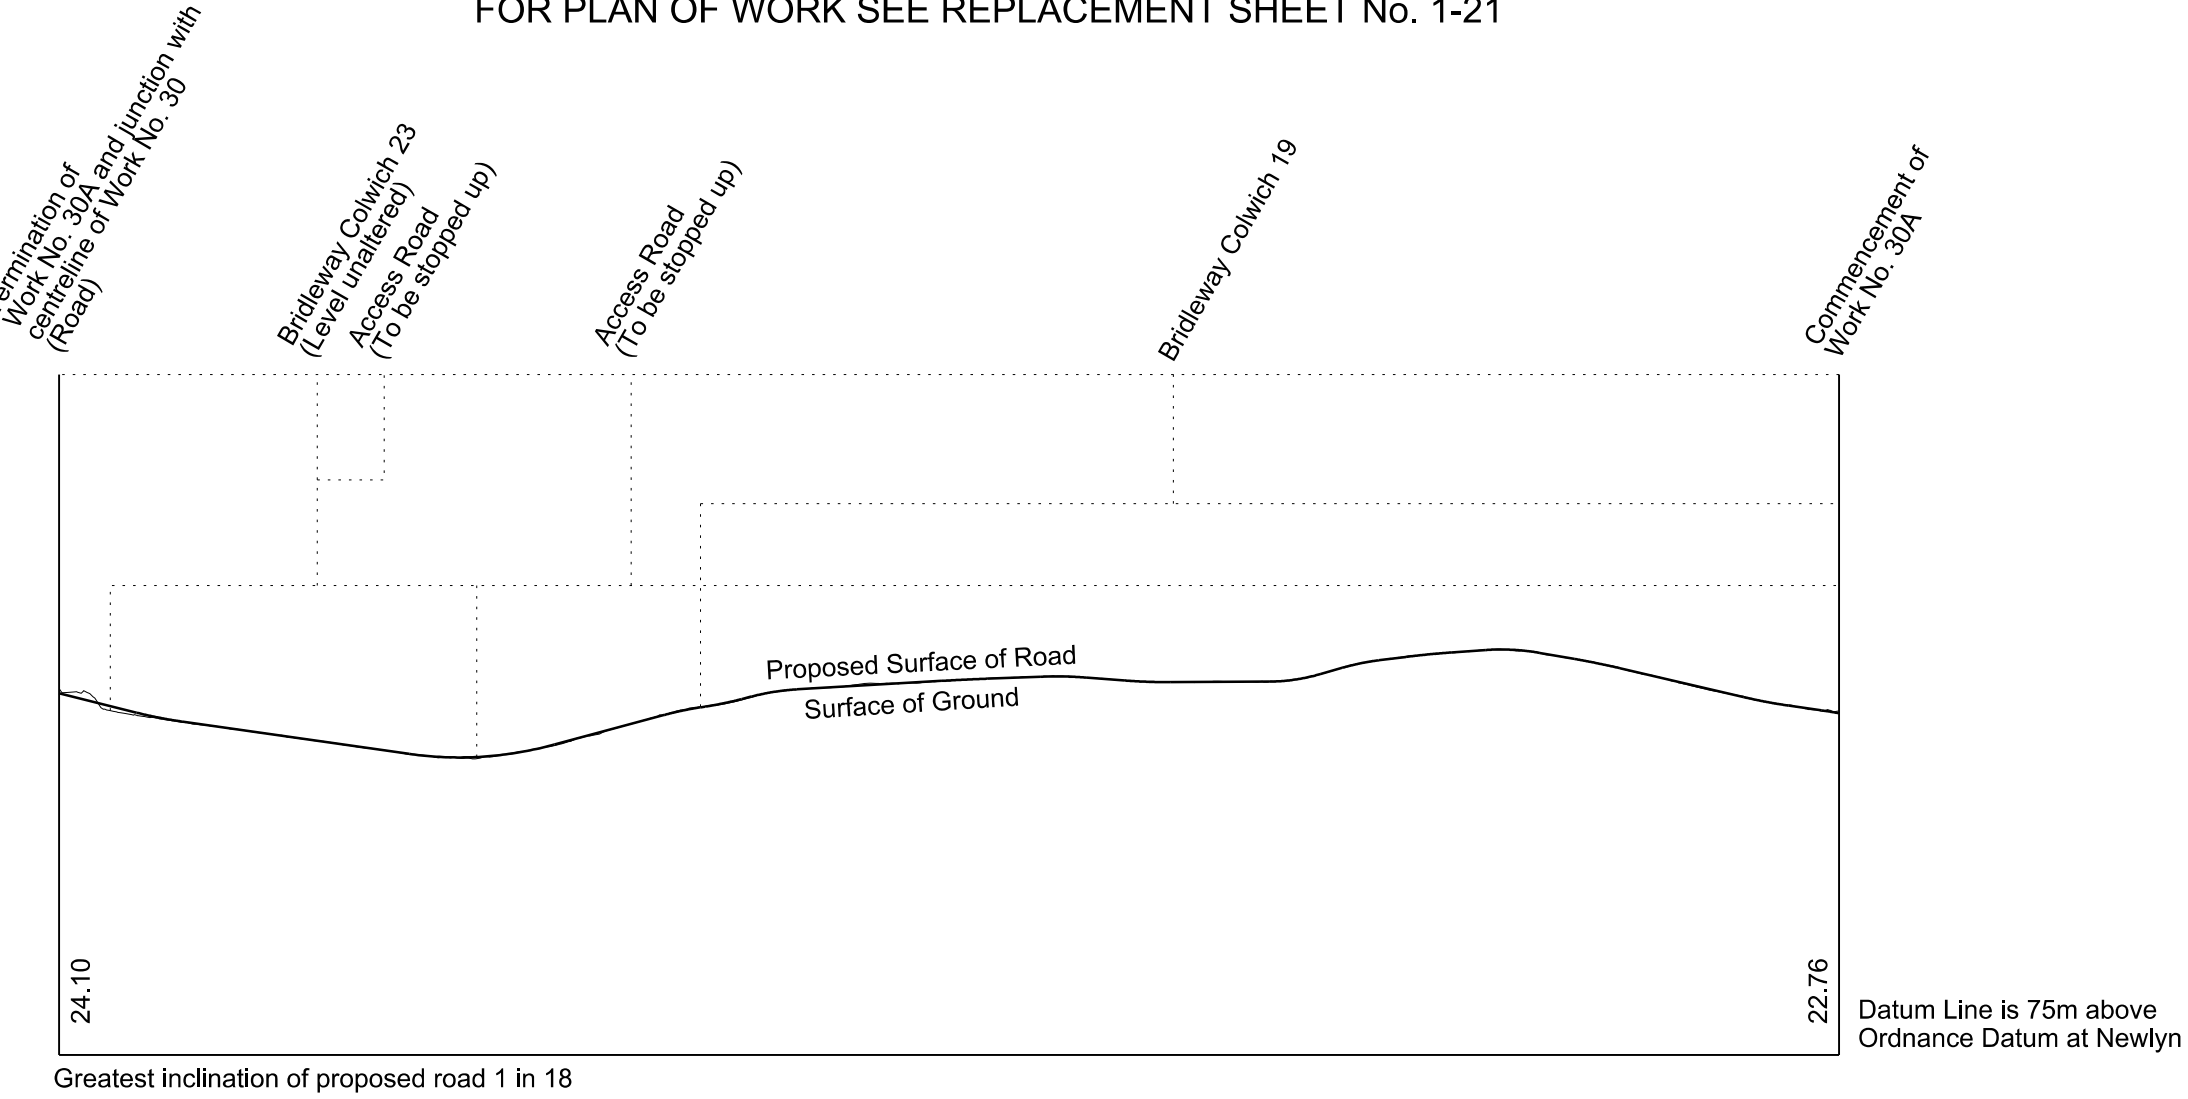

## WORK No. 30B FOR PLAN OF WORK SEE REPLACEMENT SHEET No. 1-21

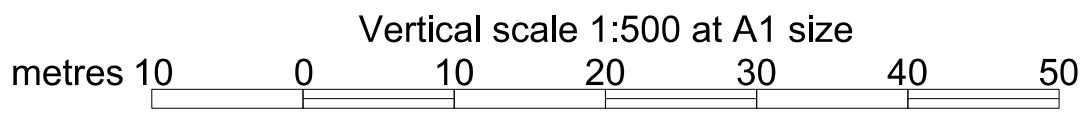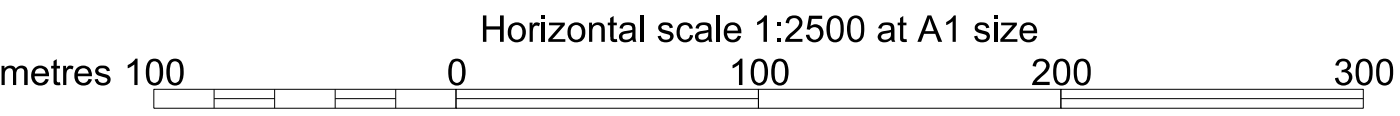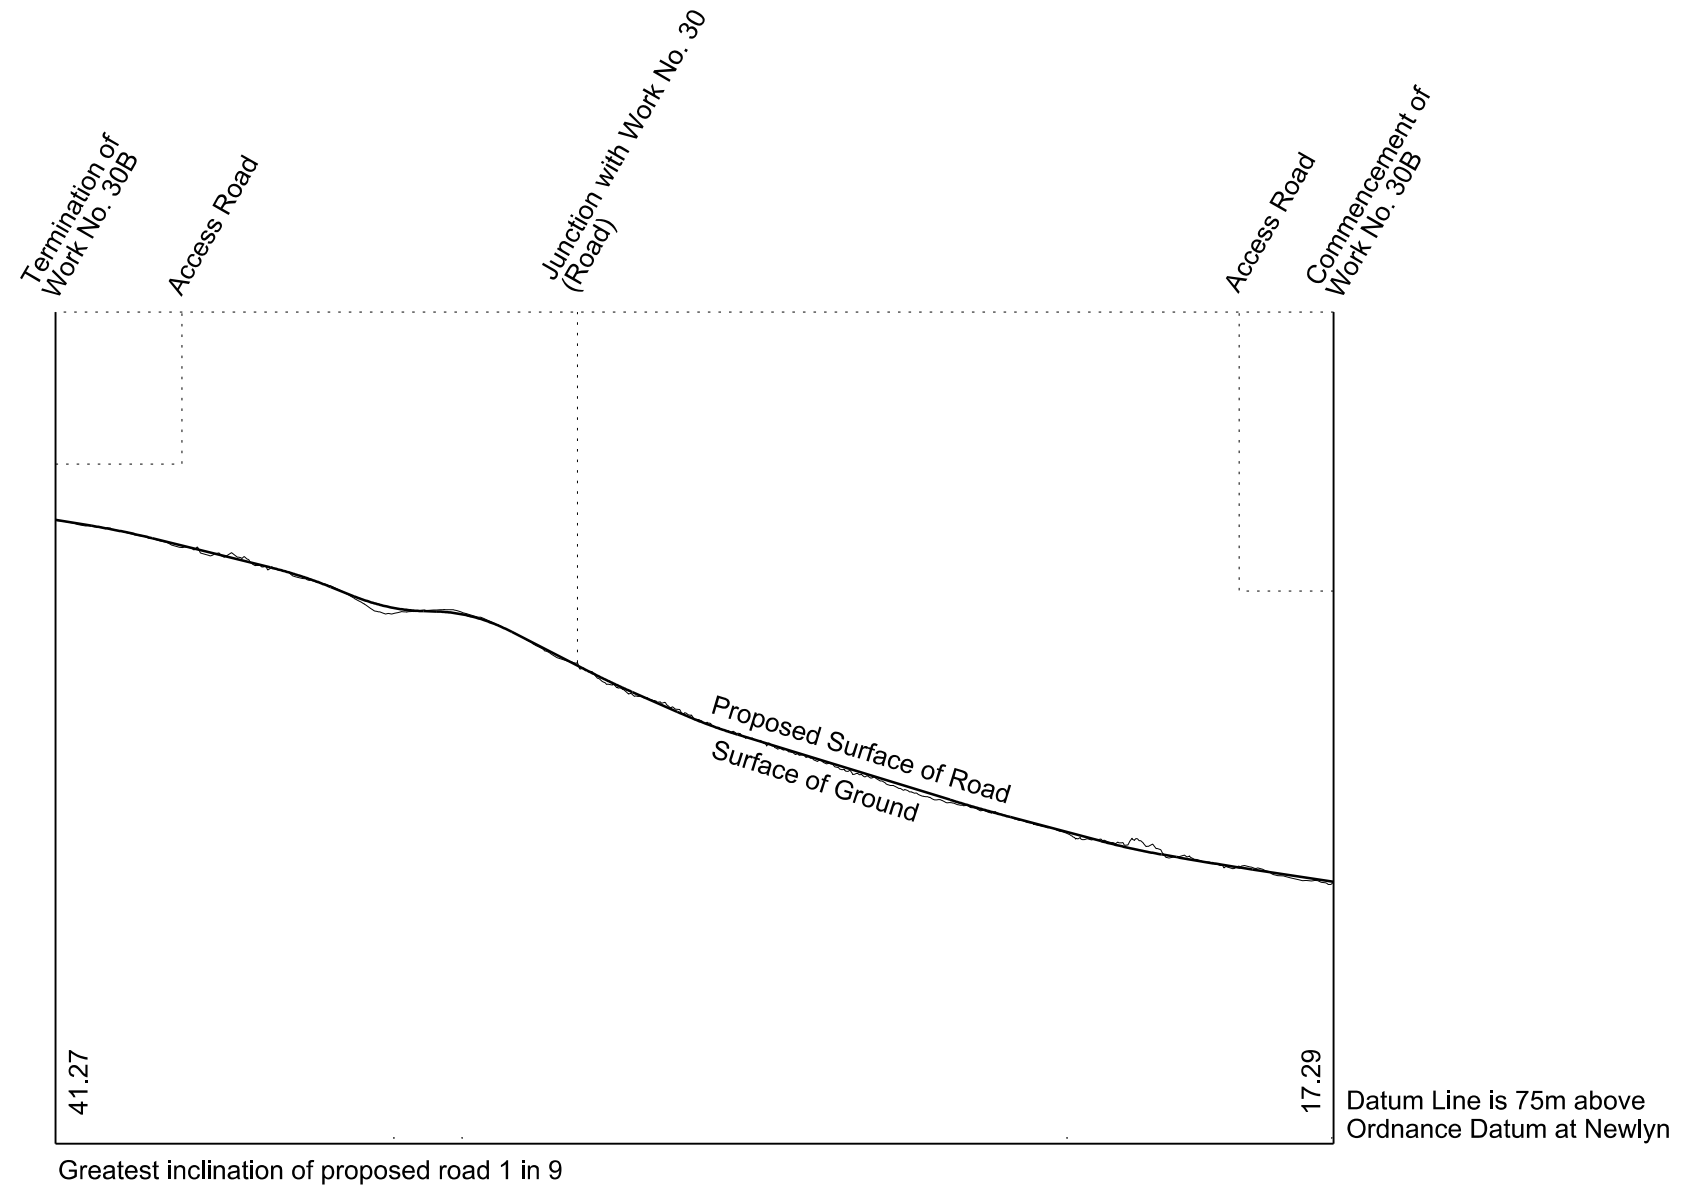


# SECTIONS

REPLACEMENT SHEET No. 2-21  
 IN PARLIAMENT - SESSION 2017-19  
 HIGH SPEED RAIL  
 (WEST MIDLANDS - CREWE)  
 ADDITIONAL PROVISION  
 (FEBRUARY 2019)  
 Work No. 31 and 34 (Access Roads)  
 Work No. 33 (Gas Main)  
 Work No. 35 (Fuel Pipeline)

AMENDMENTS TO THIS SHEET  
 ARE AS FOLLOWS:  
 Work No. 32 moved to sheet 2-21A  
 Work No. 33 amended


## WORK No. 31

FOR PLAN OF WORK SEE REPLACEMENT SHEET No. 1-23

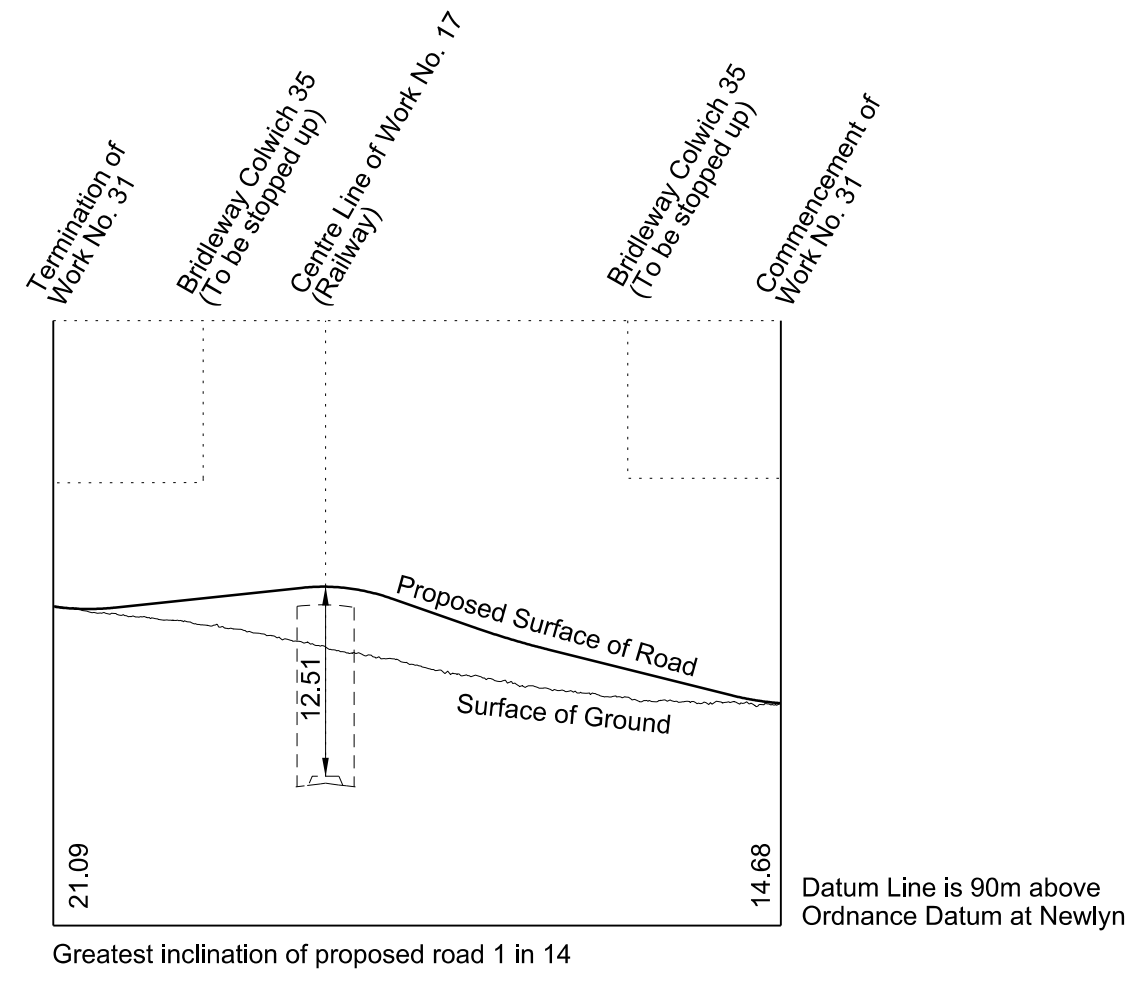


## WORK No. 33

FOR PLAN OF WORK SEE REPLACEMENT SHEETS No. 1-23 AND 1-24

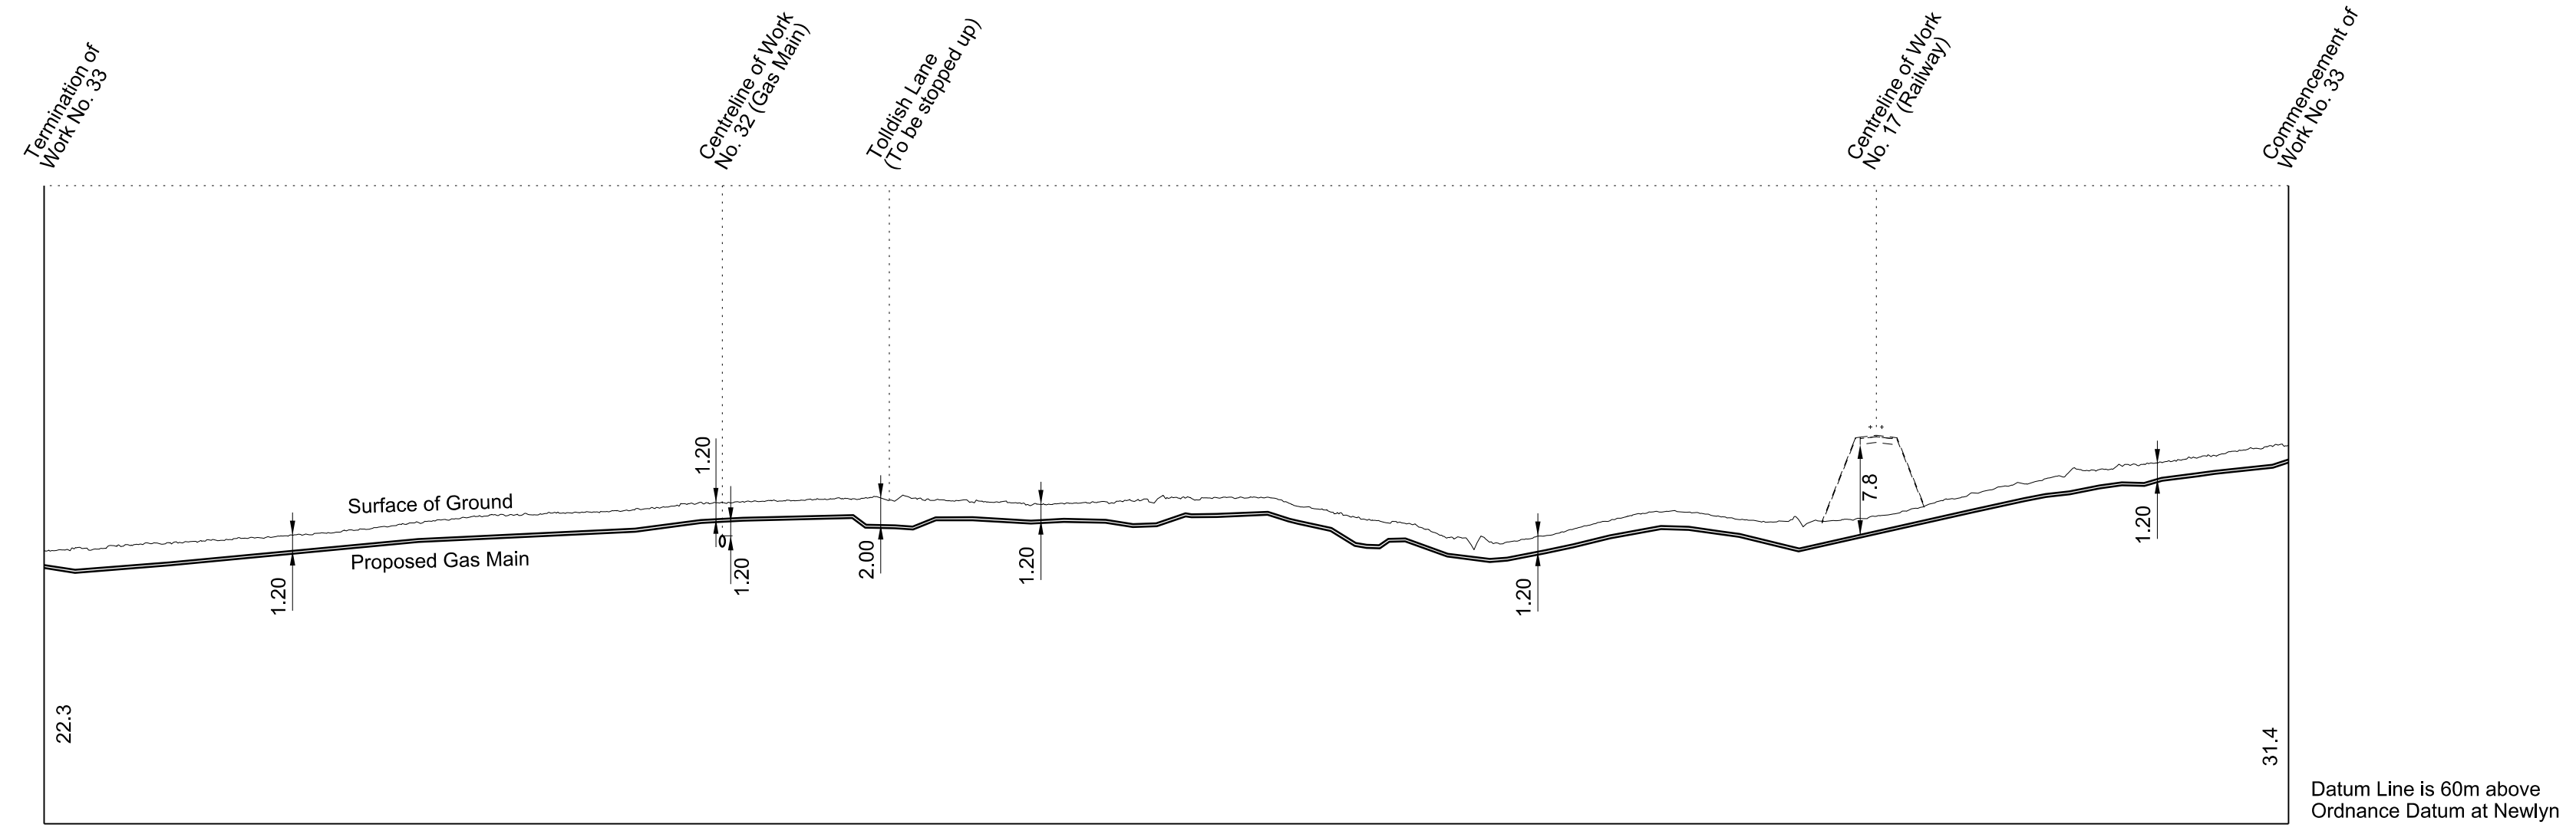




## WORK No. 34

FOR PLAN OF WORK SEE REPLACEMENT SHEET No. 1-23

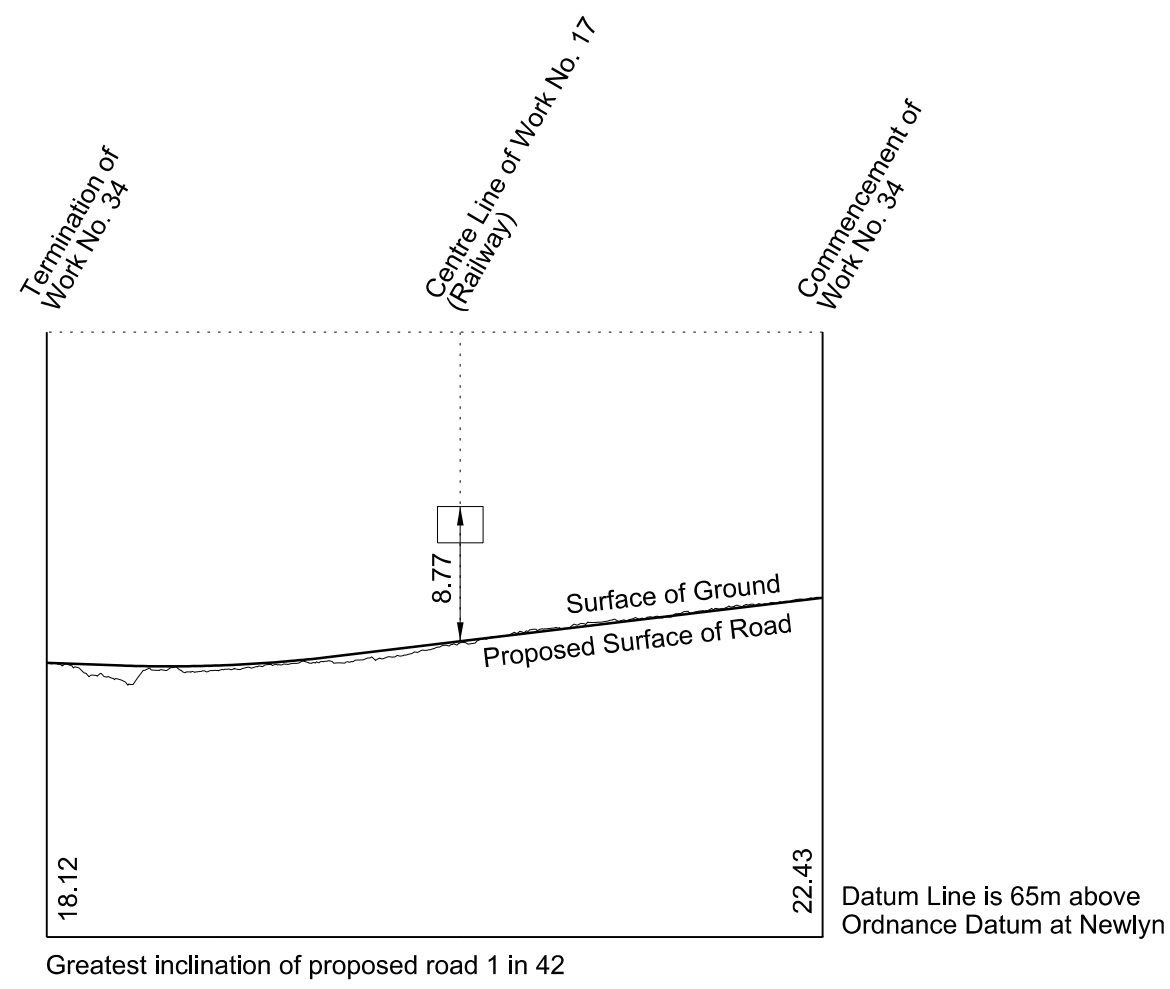

## WORK No. 35




FOR PLAN OF WORK SEE REPLACEMENT SHEETS No. 1-23 AND 1-24

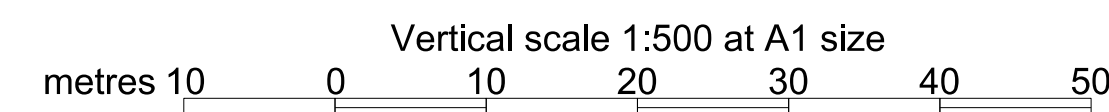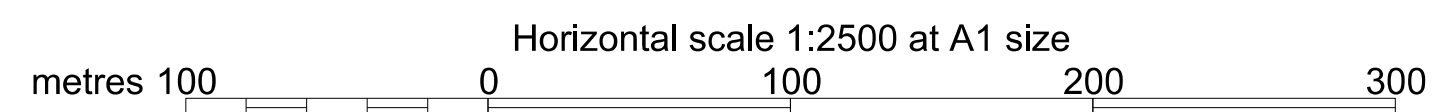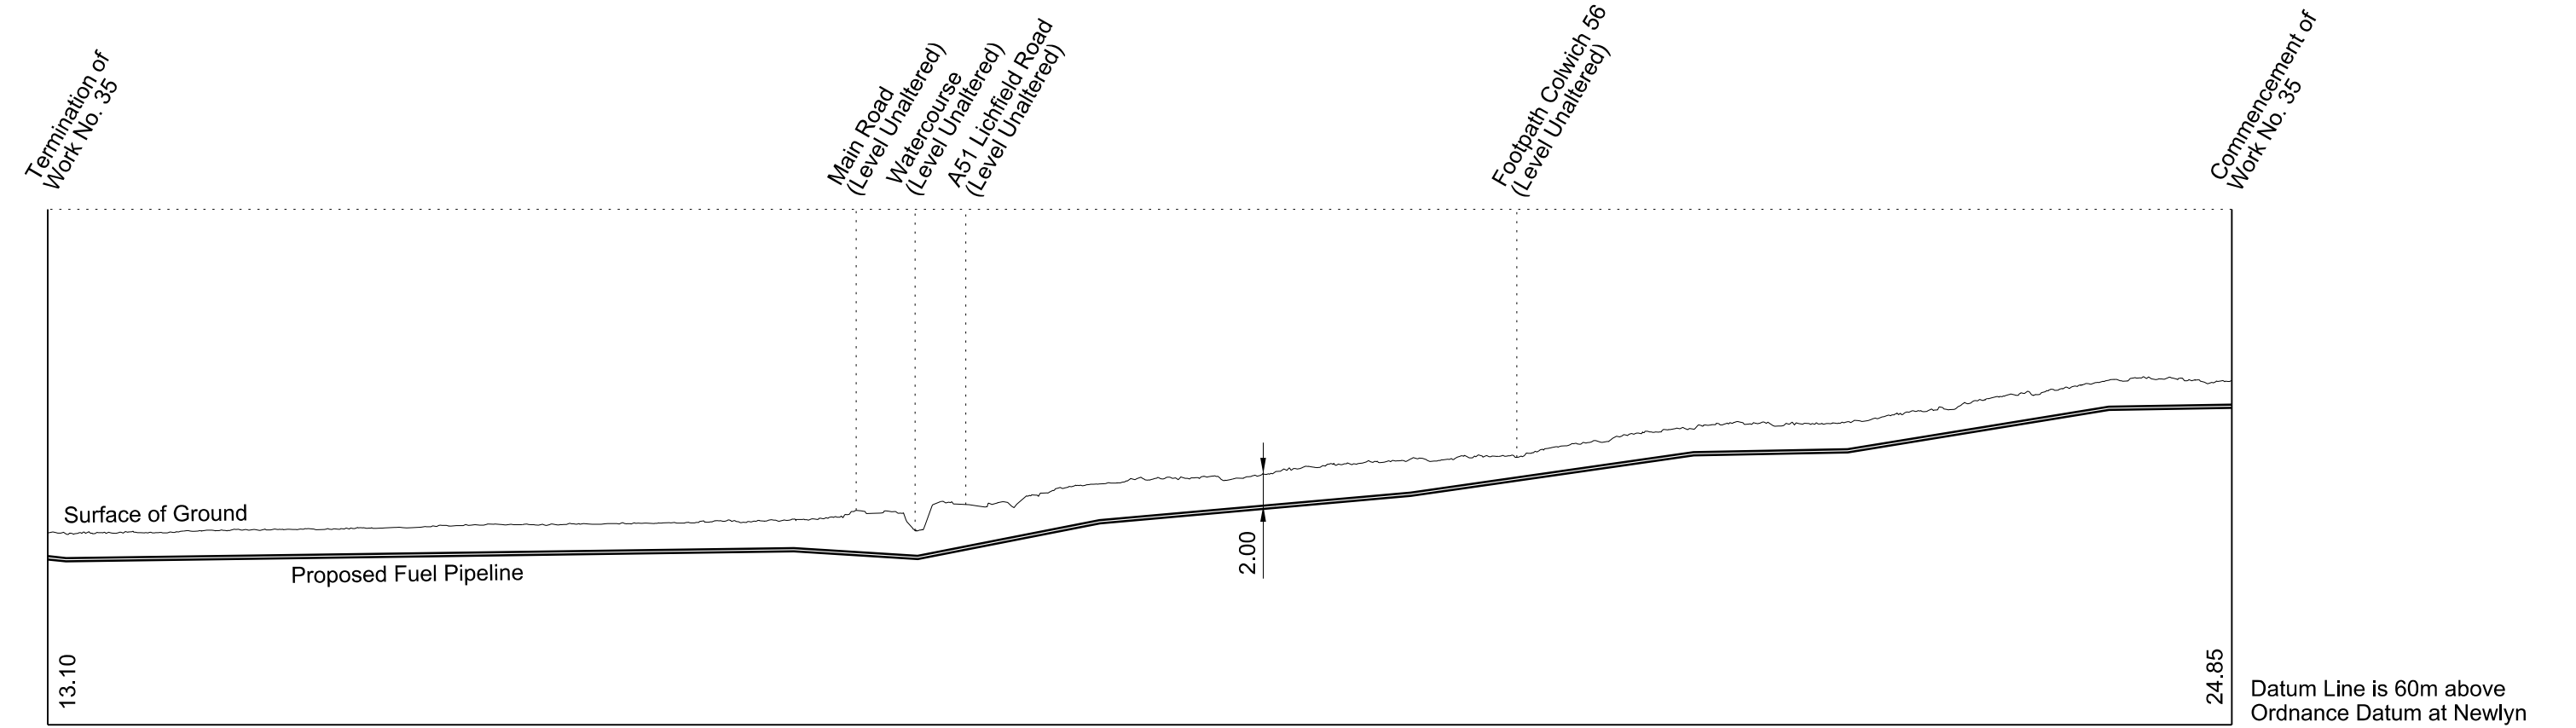

# SECTIONS

ADDITIONAL SHEET No. 2-21A  
IN PARLIAMENT - SESSION 2017-19  
HIGH SPEED RAIL  
(WEST MIDLANDS - CREWE)  
ADDITIONAL PROVISION  
(FEBRUARY 2019)  
Work No. 32 (Gas Main)


## WORK No. 32 FOR PLAN OF WORK SEE REPLACEMENT SHEETS No. 1-23 AND No.1-24

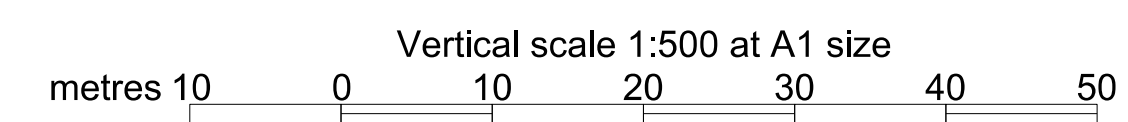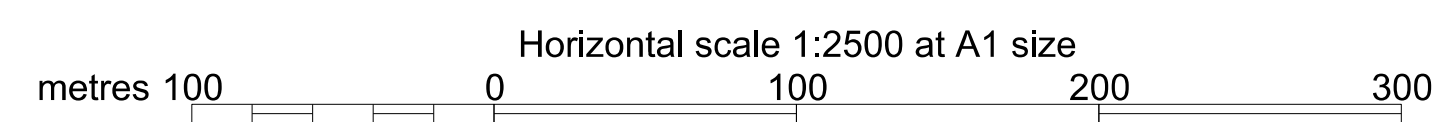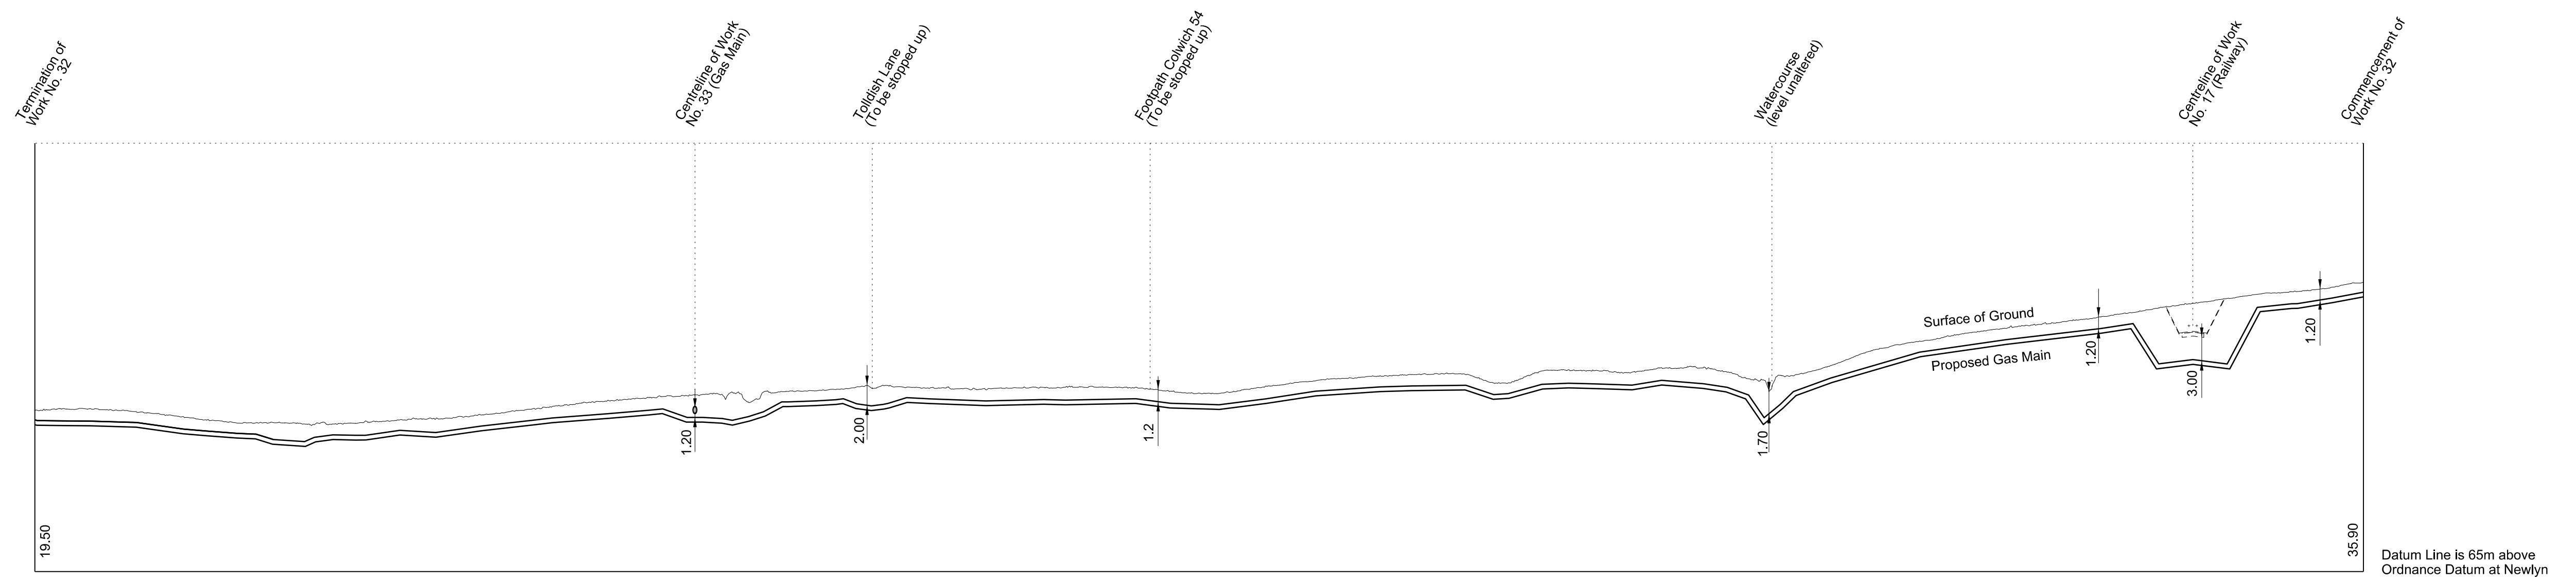

# SECTIONS


## WORK No. 36

FOR PLAN OF WORK SEE REPLACEMENT SHEET No. 1-24

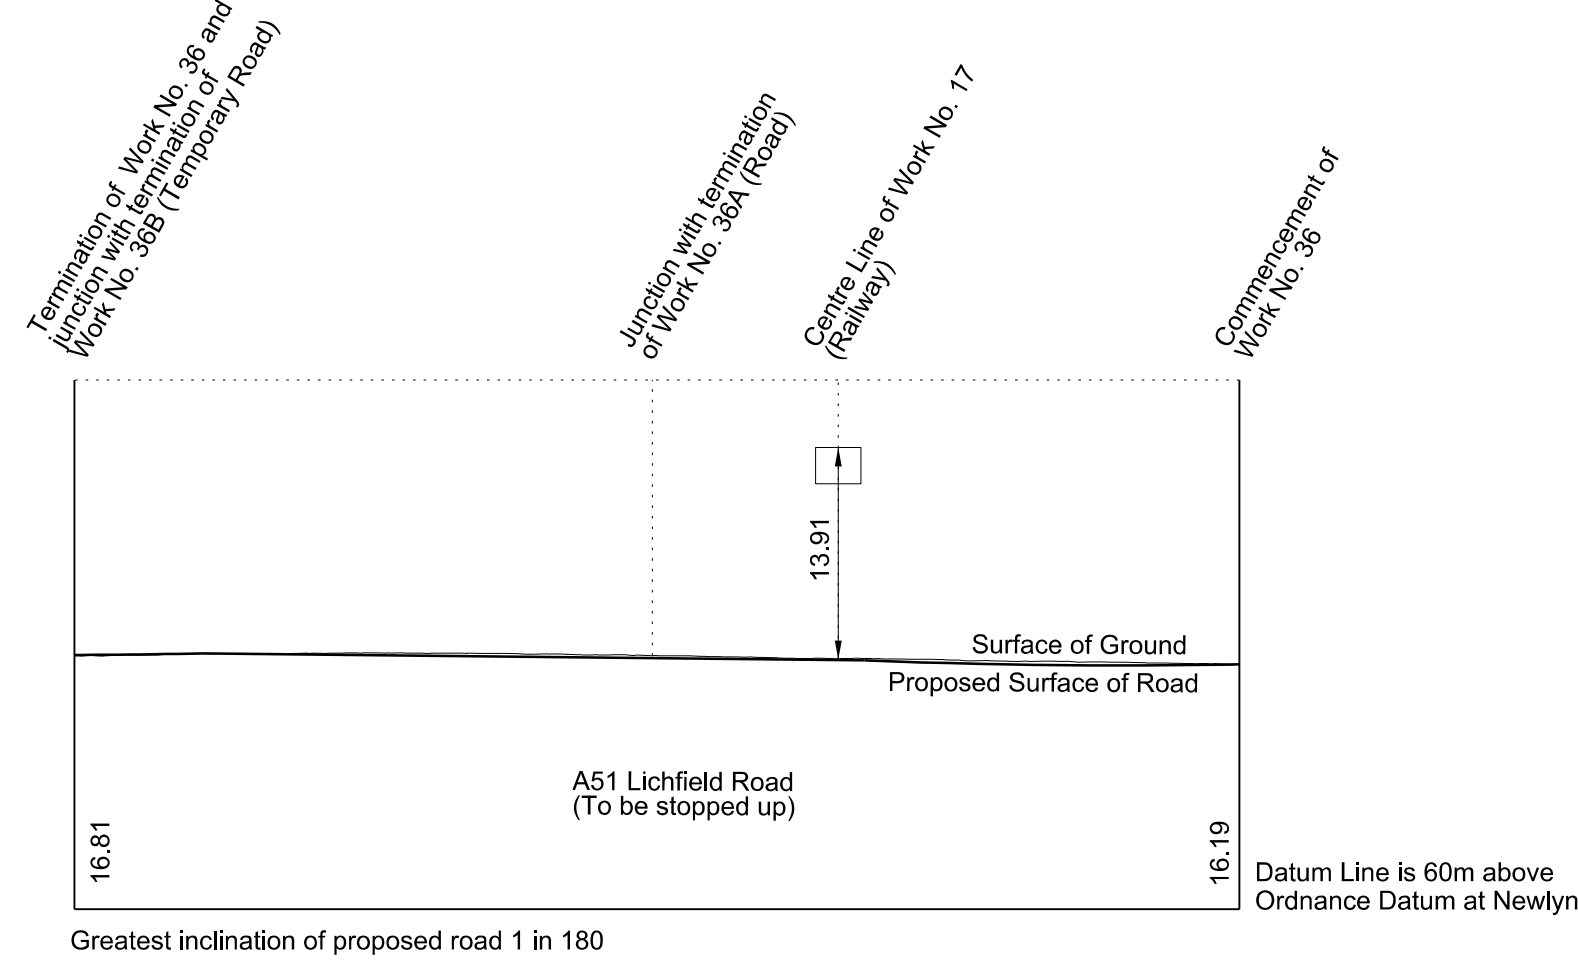


## WORK No. 36A

FOR PLAN OF WORK SEE REPLACEMENT SHEETS No. 1-23 and 1-24

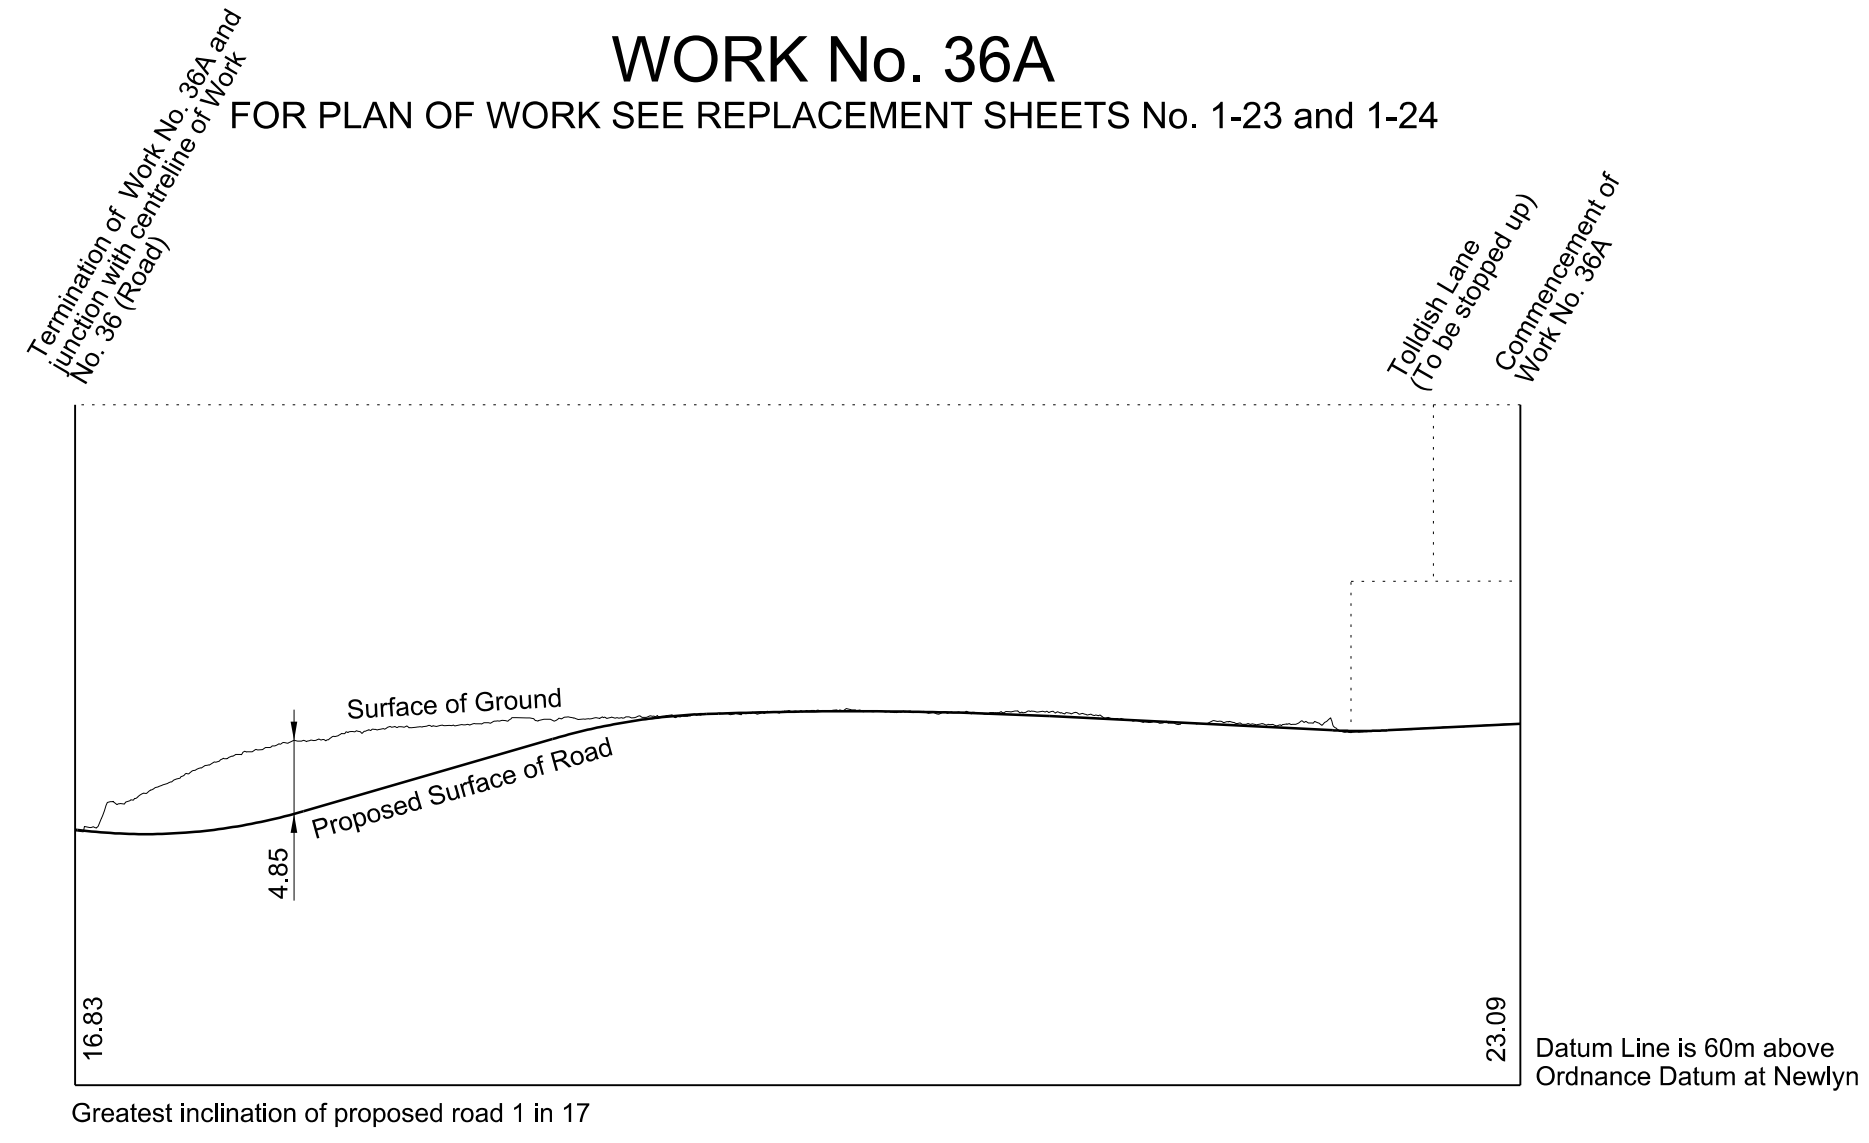


## WORK No. 37

FOR PLAN OF WORK SEE REPLACEMENT SHEET No. 1-24

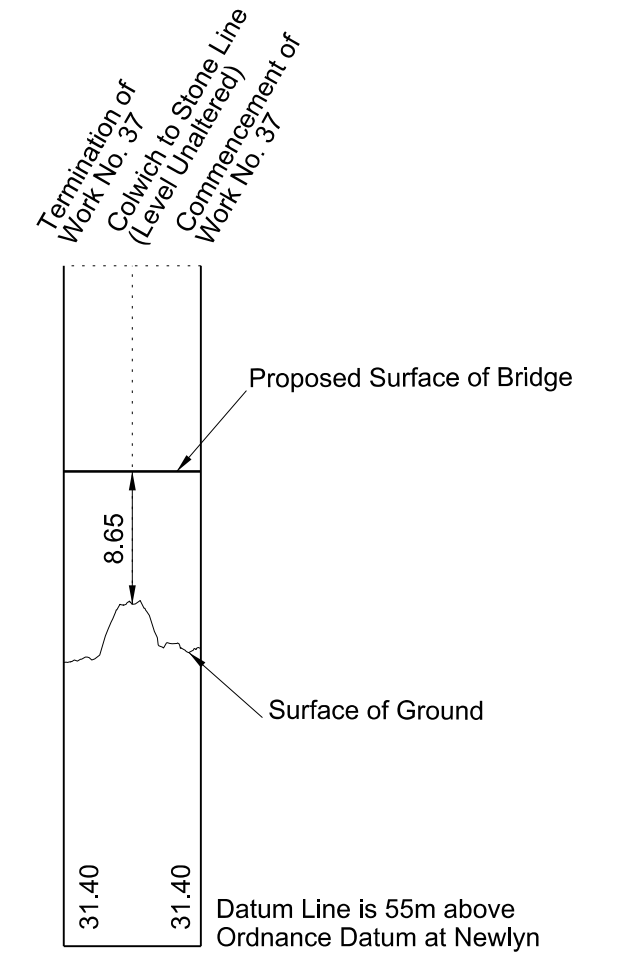



## WORK No. 38

FOR PLAN OF WORK SEE REPLACEMENT SHEET No. 1-24

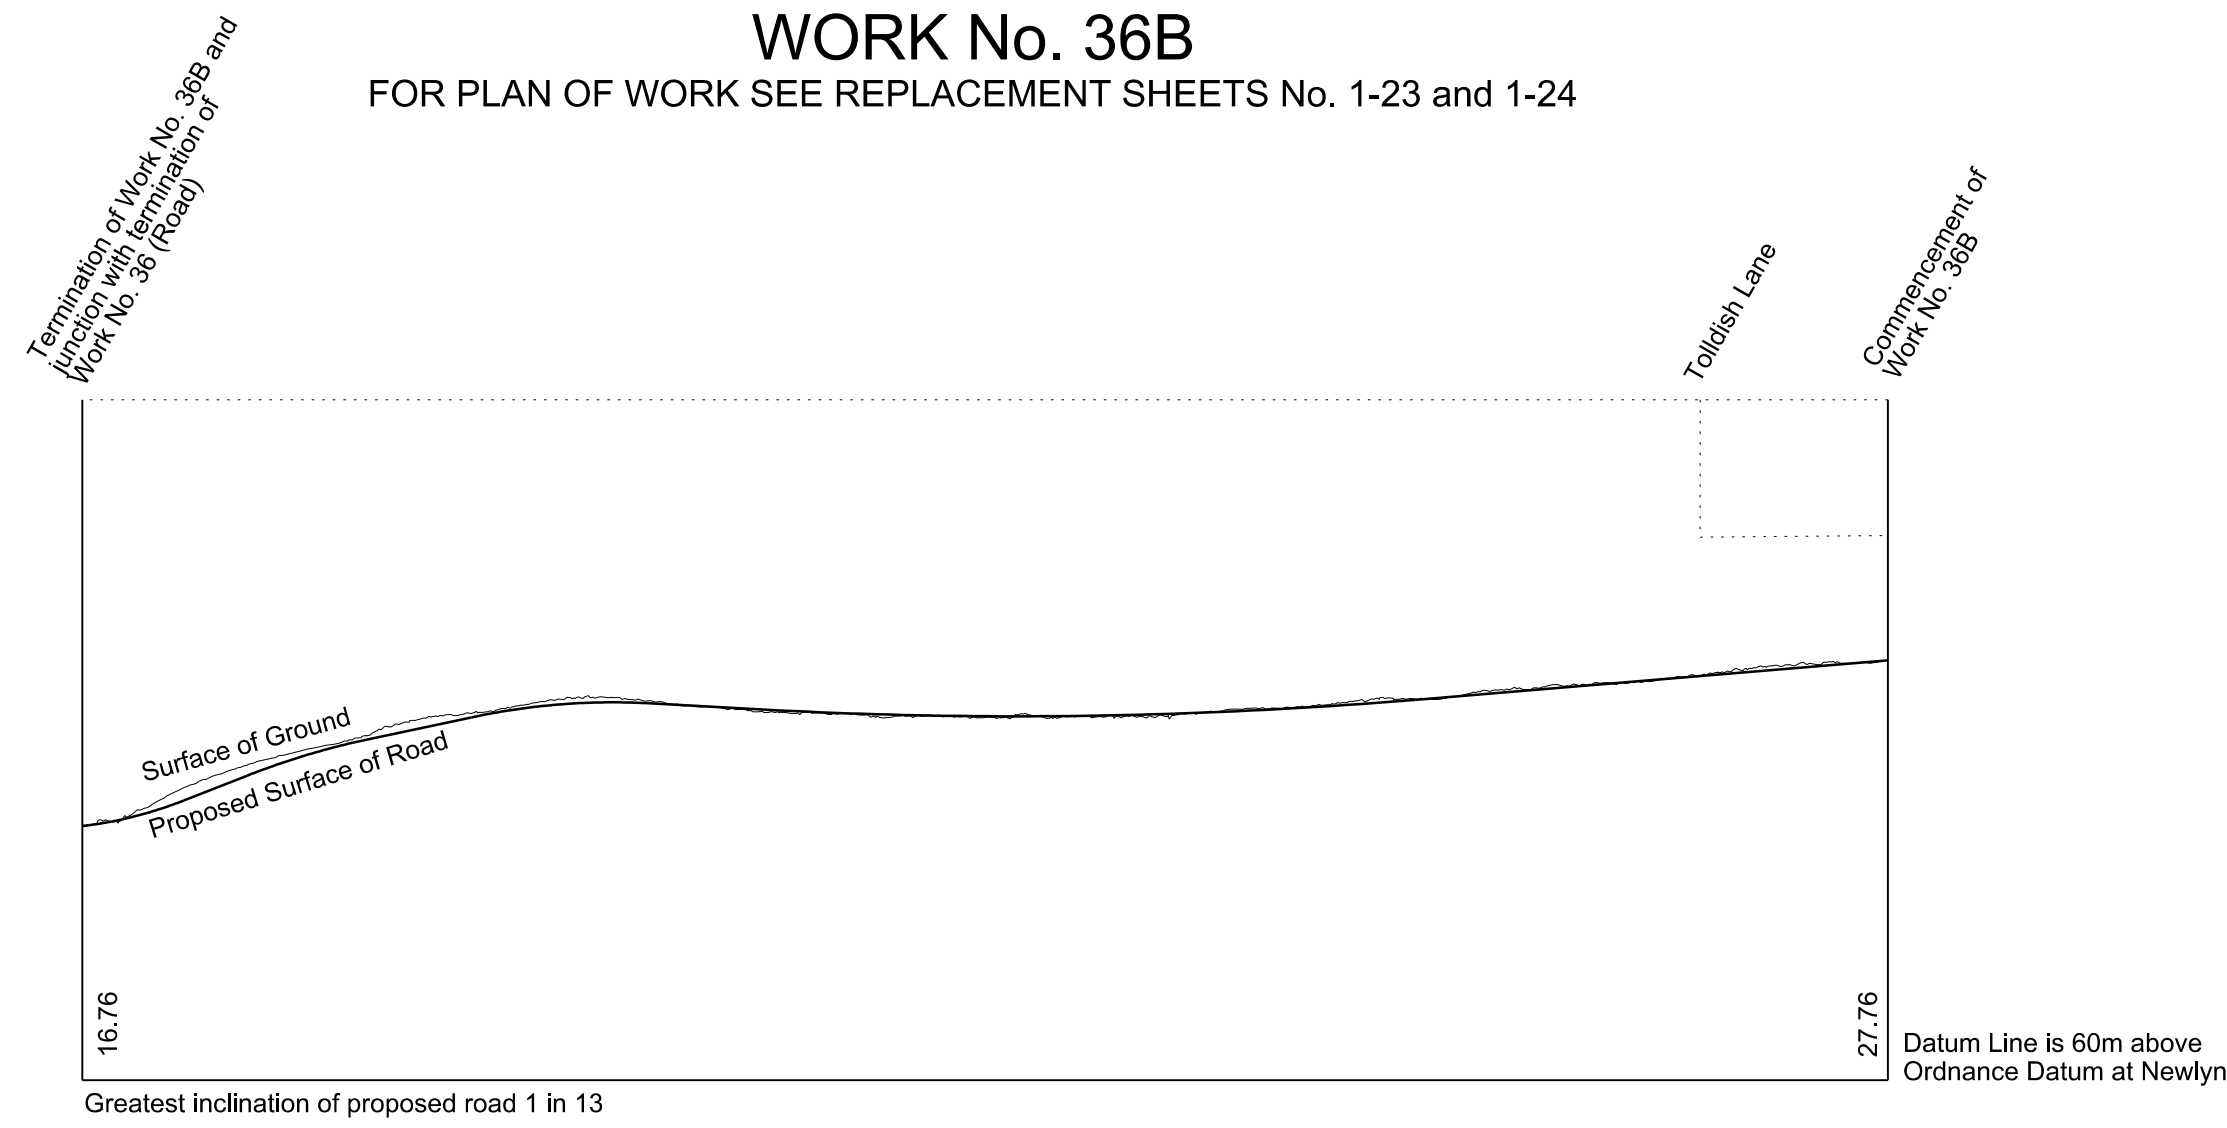




## WORK No. 39

FOR PLAN OF WORK SEE REPLACEMENT SHEET No. 1-24

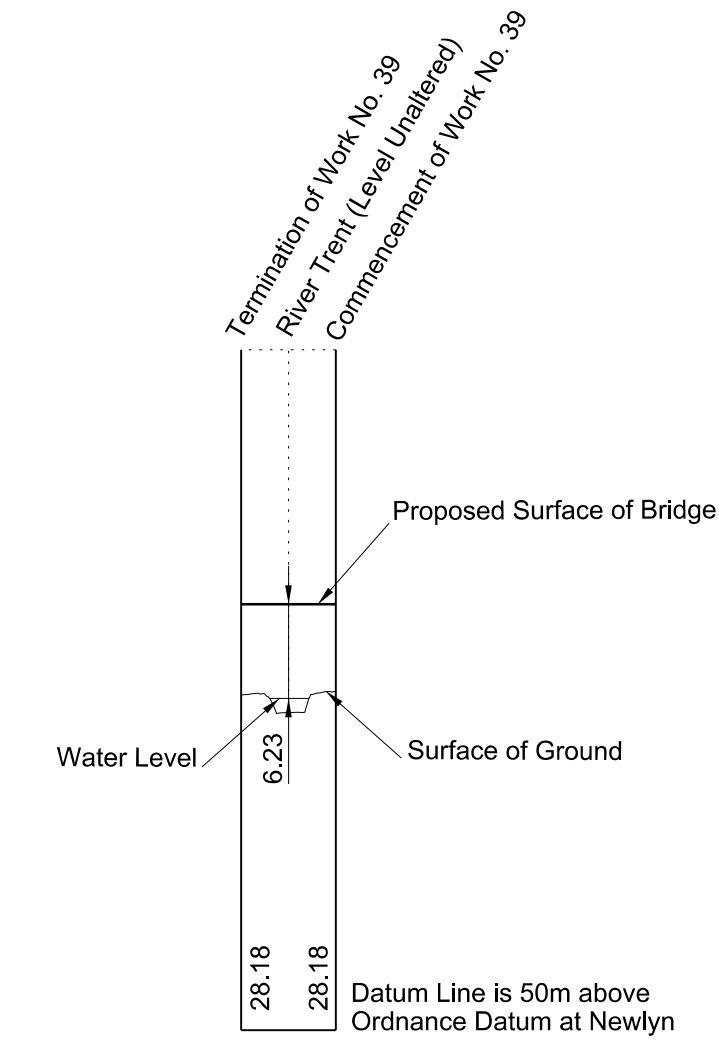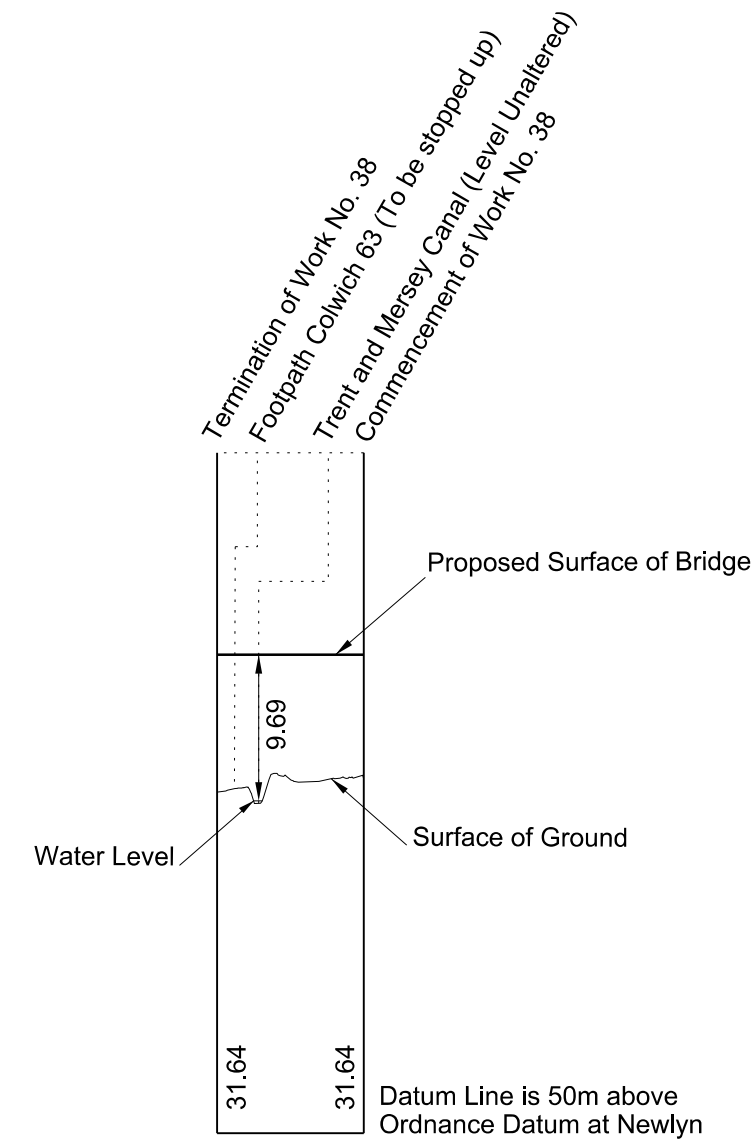

## WORK No. 40

FOR PLAN OF WORK SEE REPLACEMENT SHEET No. 1-24

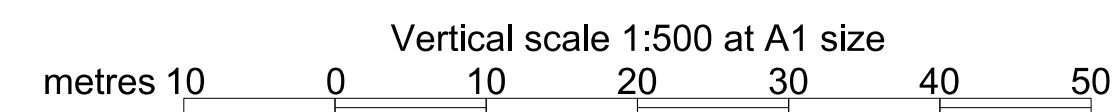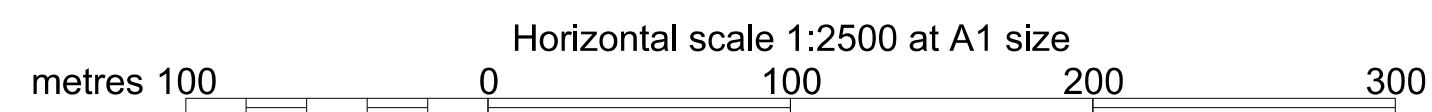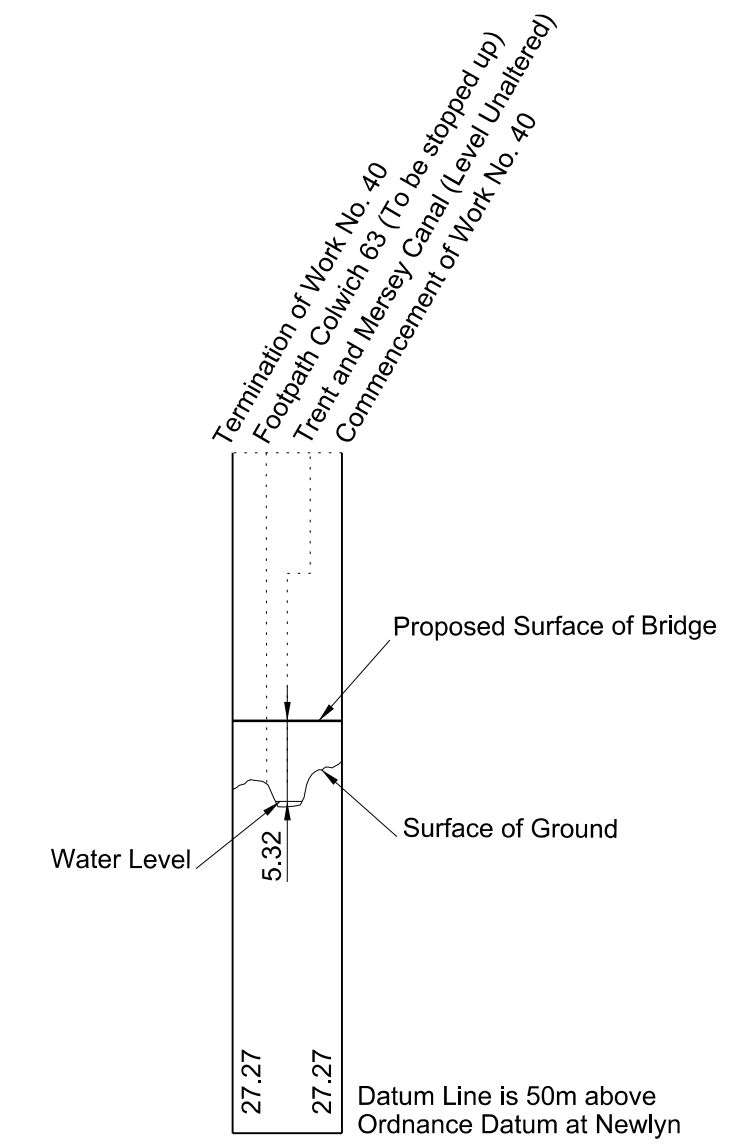



# SECTIONS

REPLACEMENT SHEET No. 2-23

IN PARLIAMENT - SESSION 2017-19

HIGH SPEED RAIL  
(WEST MIDLANDS - CREWE)

ADDITIONAL PROVISION  
(FEBRUARY 2019)


Work No. 41 (Temporary Bridge)  
Work No. 42 (Gas Main)  
Work No. 43, 43A, and 43B (Roads)  
Work No. 43C (Temporary Road)

AMENDMENTS TO THIS SHEET  
ARE AS FOLLOWS:

Work No. 43C added


## WORK No. 41

FOR PLAN OF WORK SEE REPLACEMENT SHEET No. 1-24

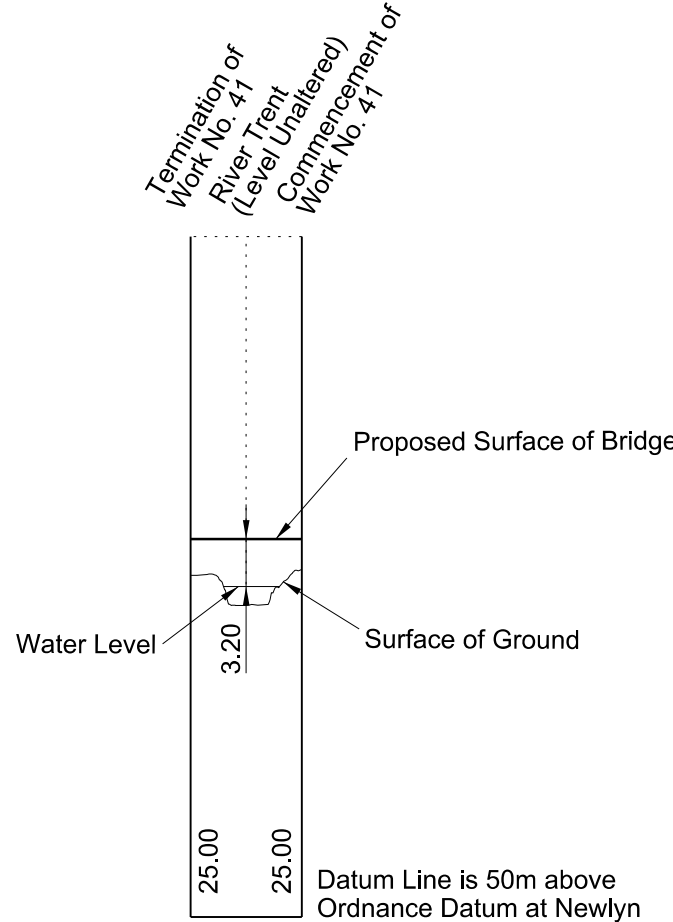


## WORK No. 42

FOR PLAN OF WORK SEE REPLACEMENT SHEET No. 1-24

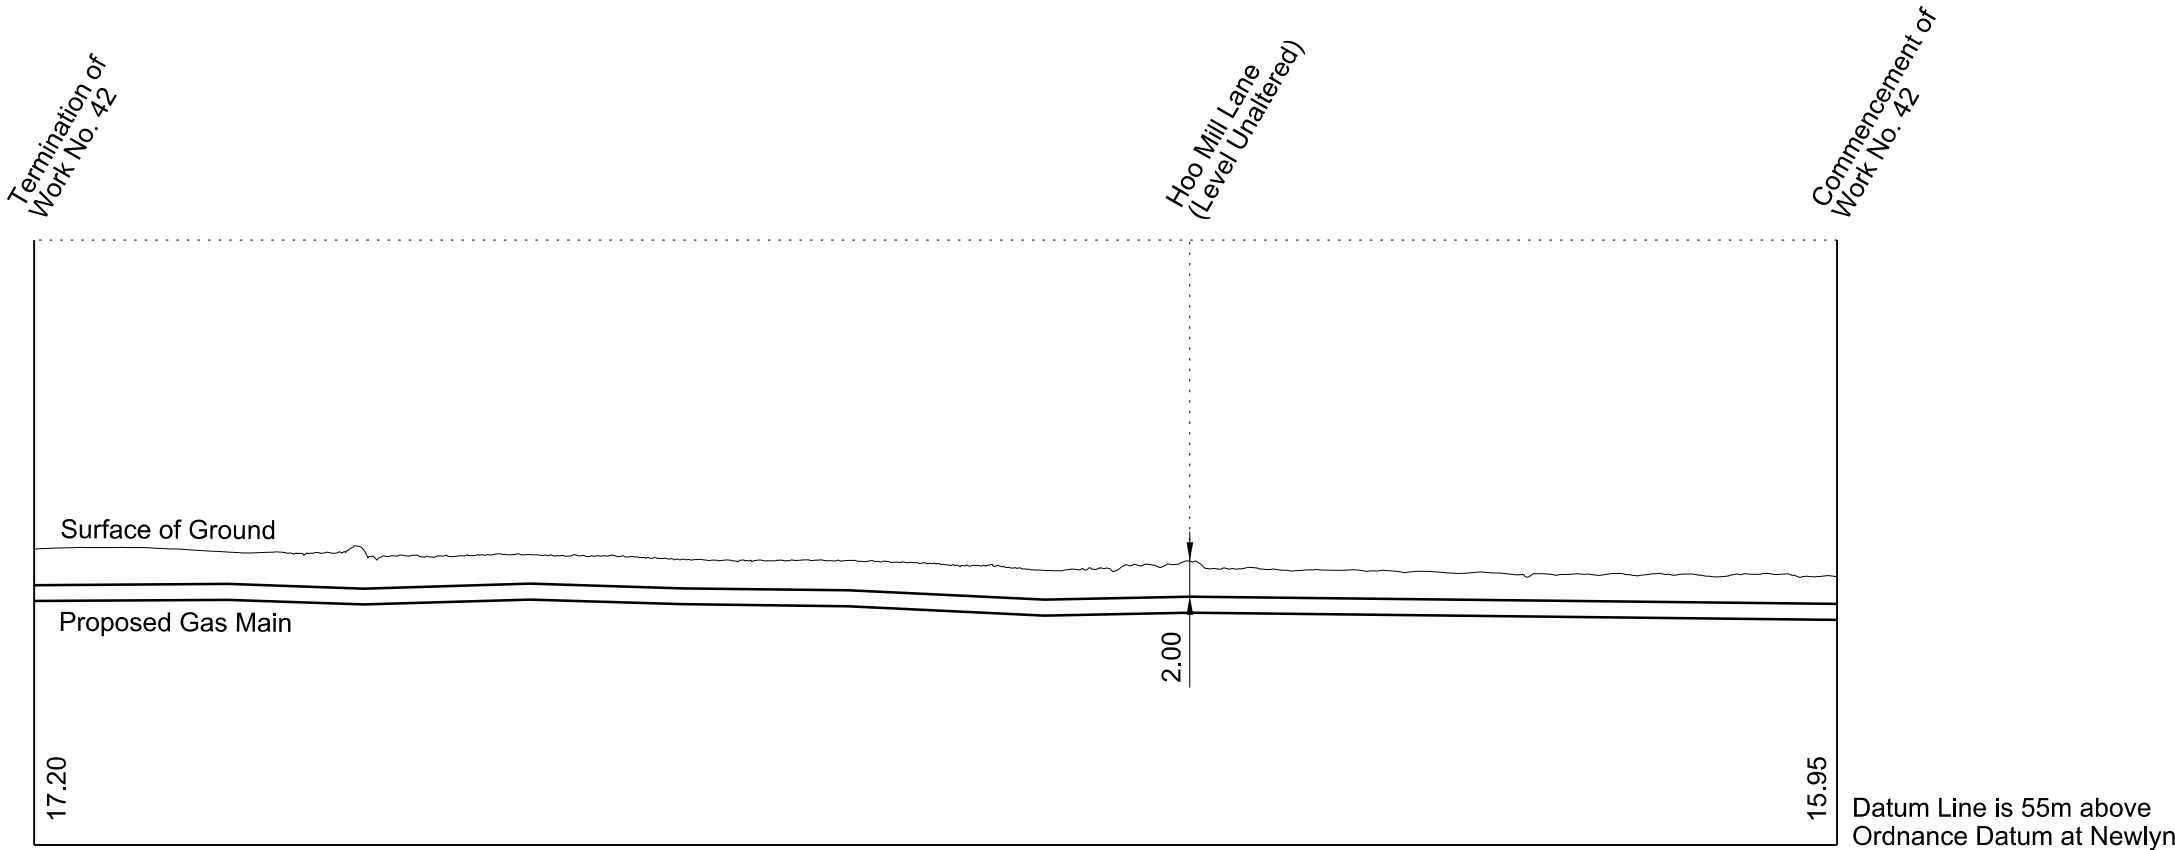


## WORK No. 43

FOR PLAN OF WORK SEE REPLACEMENT SHEET No. 1-24

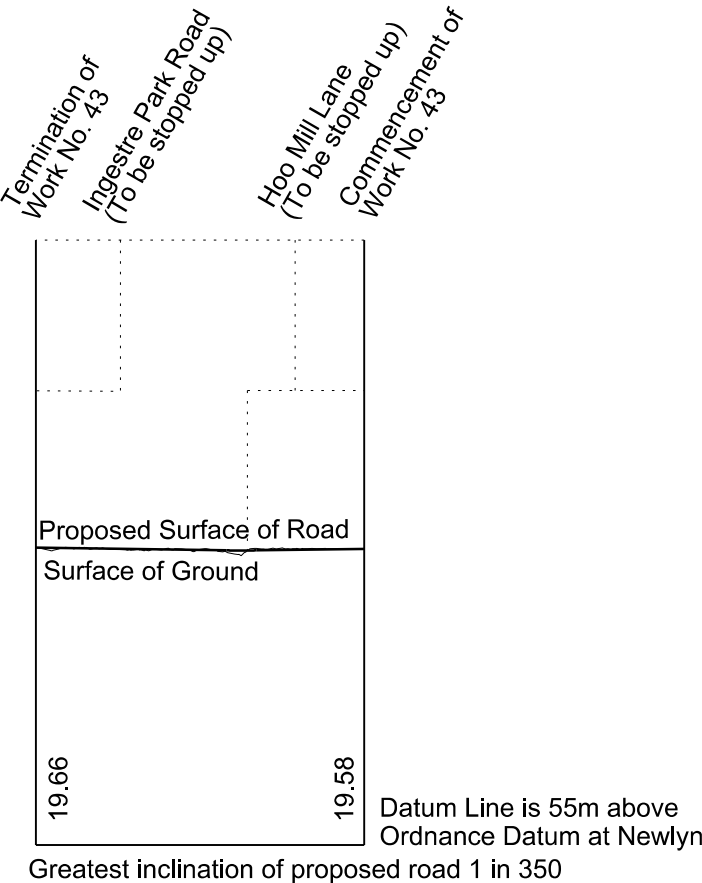


## WORK No. 43A

FOR PLAN OF WORK SEE REPLACEMENT SHEET No. 1-26 AND SHEET No. 1-27

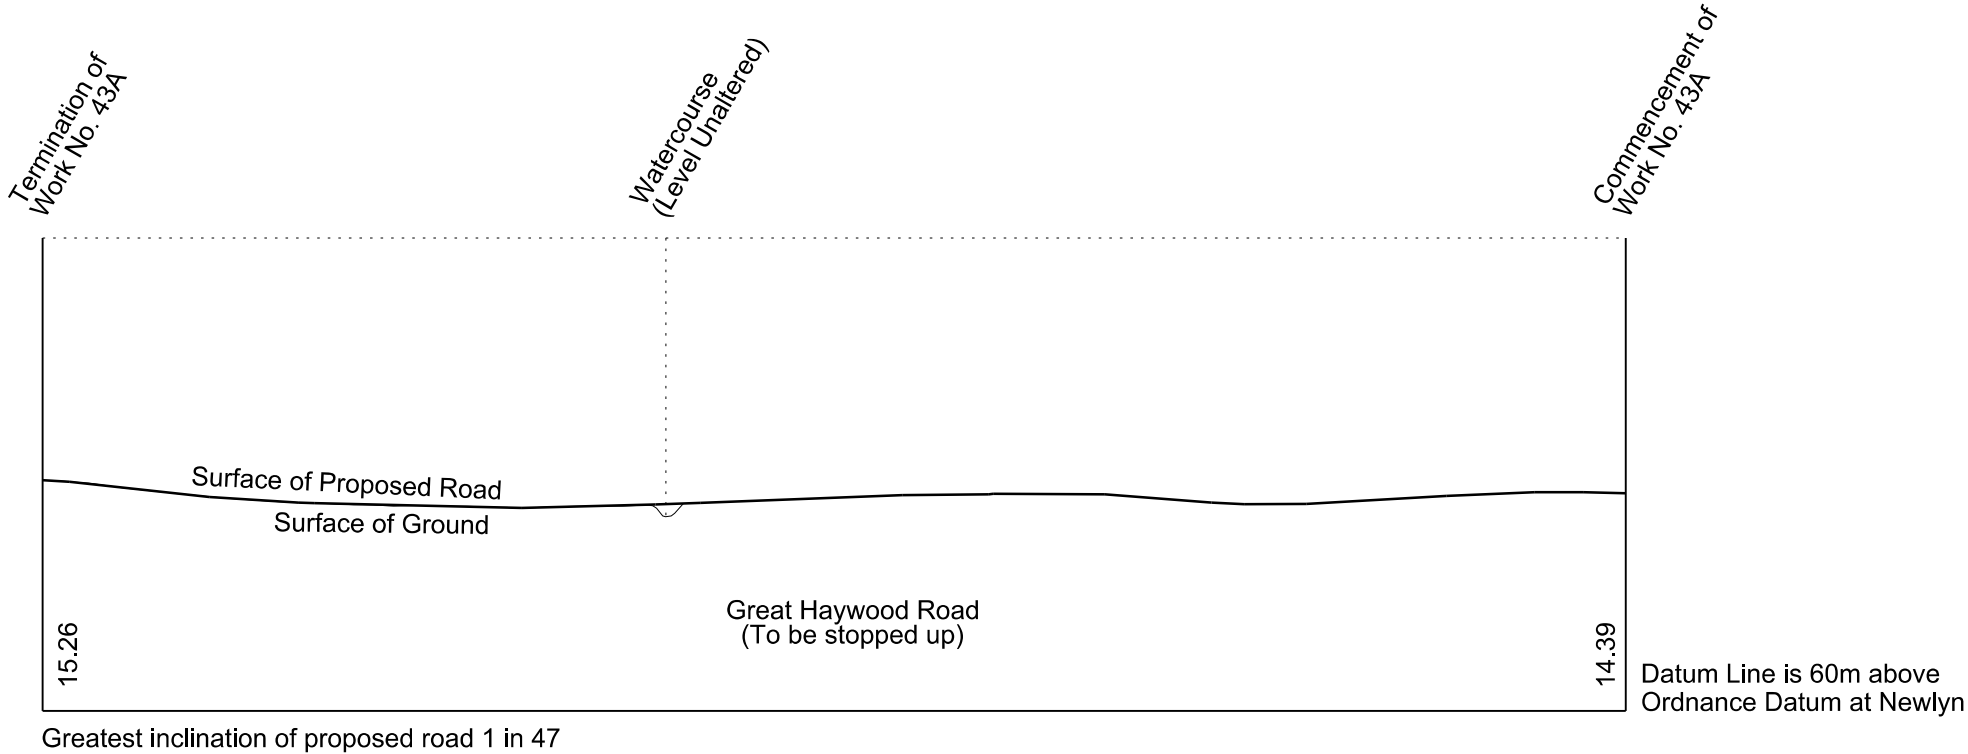



## WORK No. 43B

FOR PLAN OF WORK SEE SHEET No. 1-27

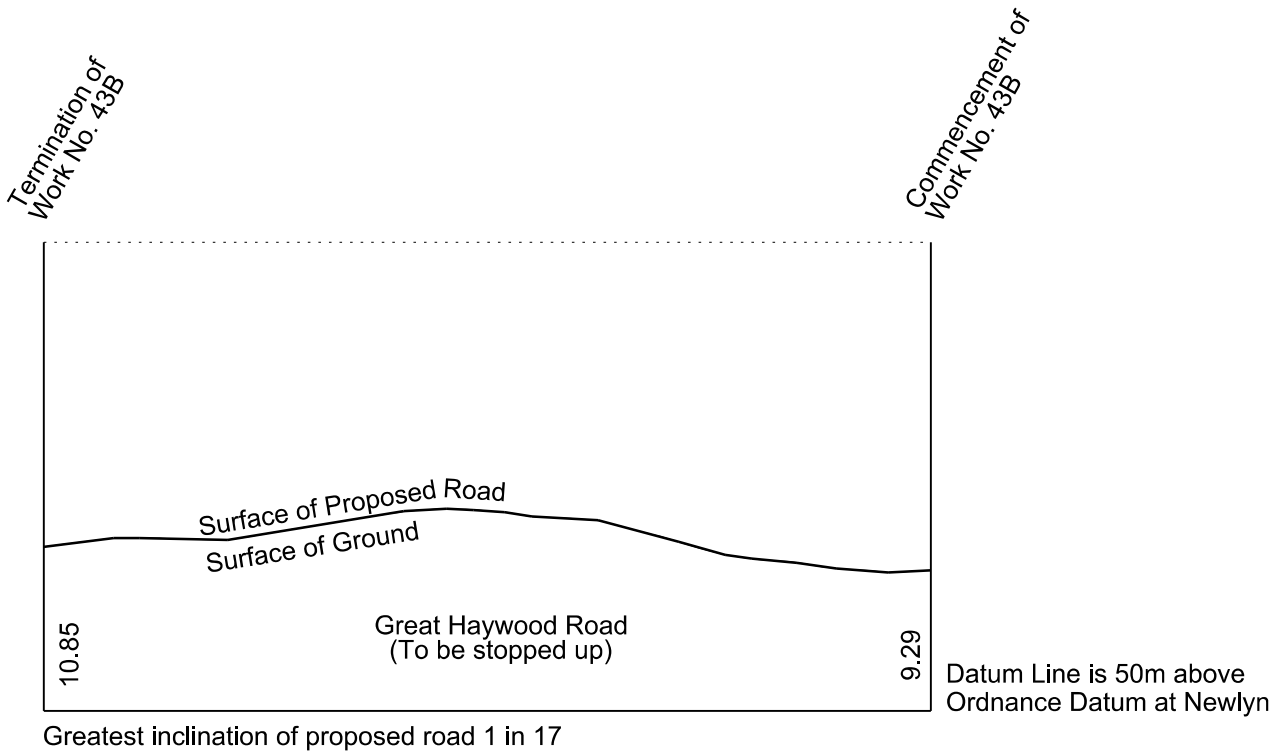

## WORK No. 43C


FOR PLAN OF WORK SEE REPLACEMENT SHEET No. 1-24

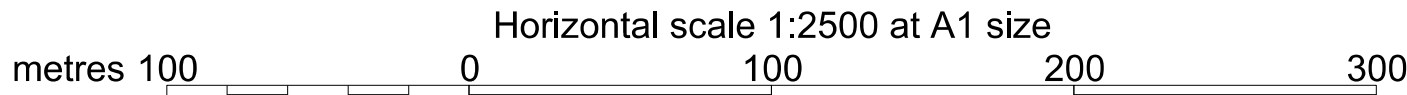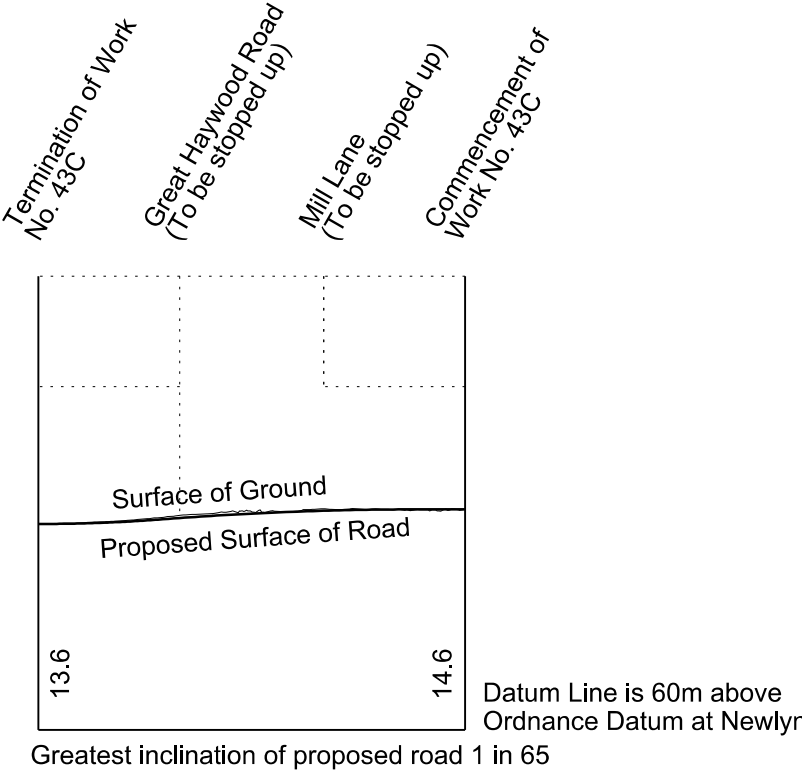

# SECTIONS


## WORK No. 44

FOR PLAN OF WORK SEE REPLACEMENT SHEETS No. 1-26 and 1-28

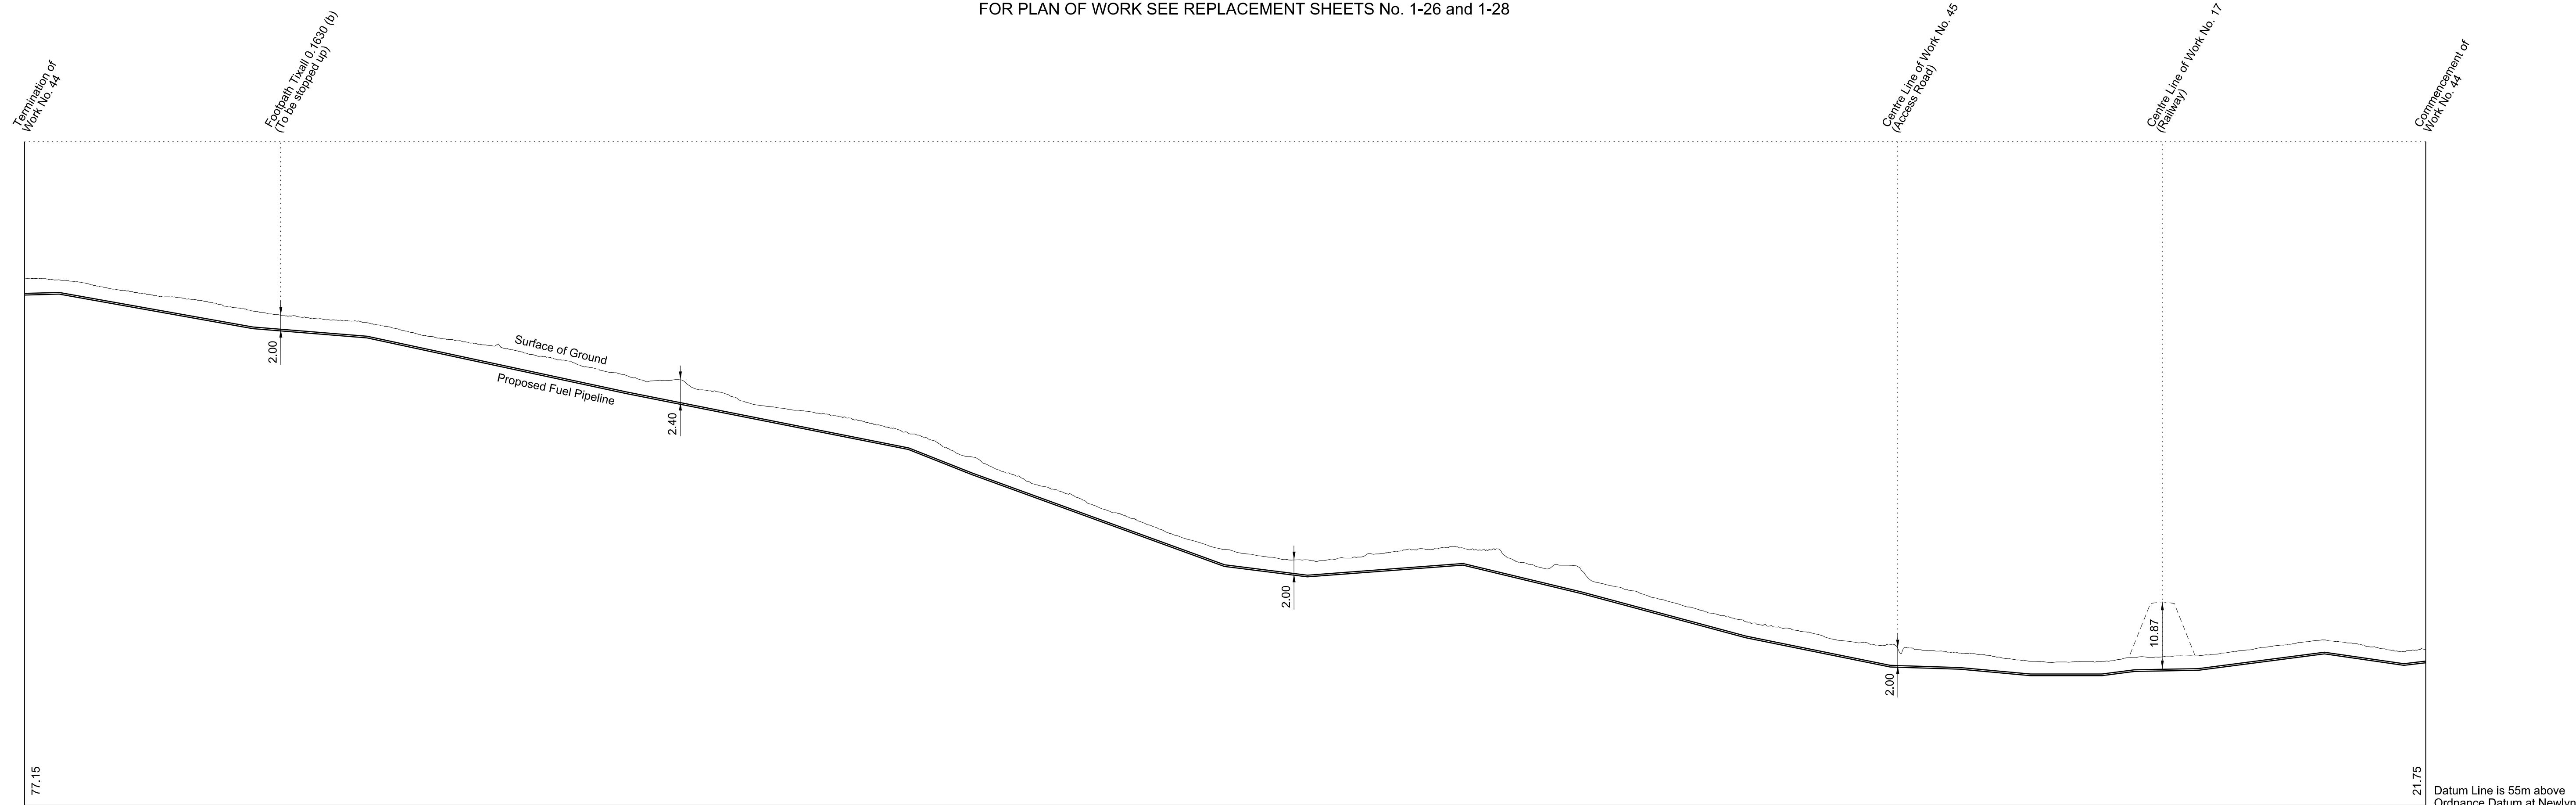


## WORK No. 46

FOR PLAN OF WORK SEE REPLACEMENT SHEETS No. 1-26 and 1-28

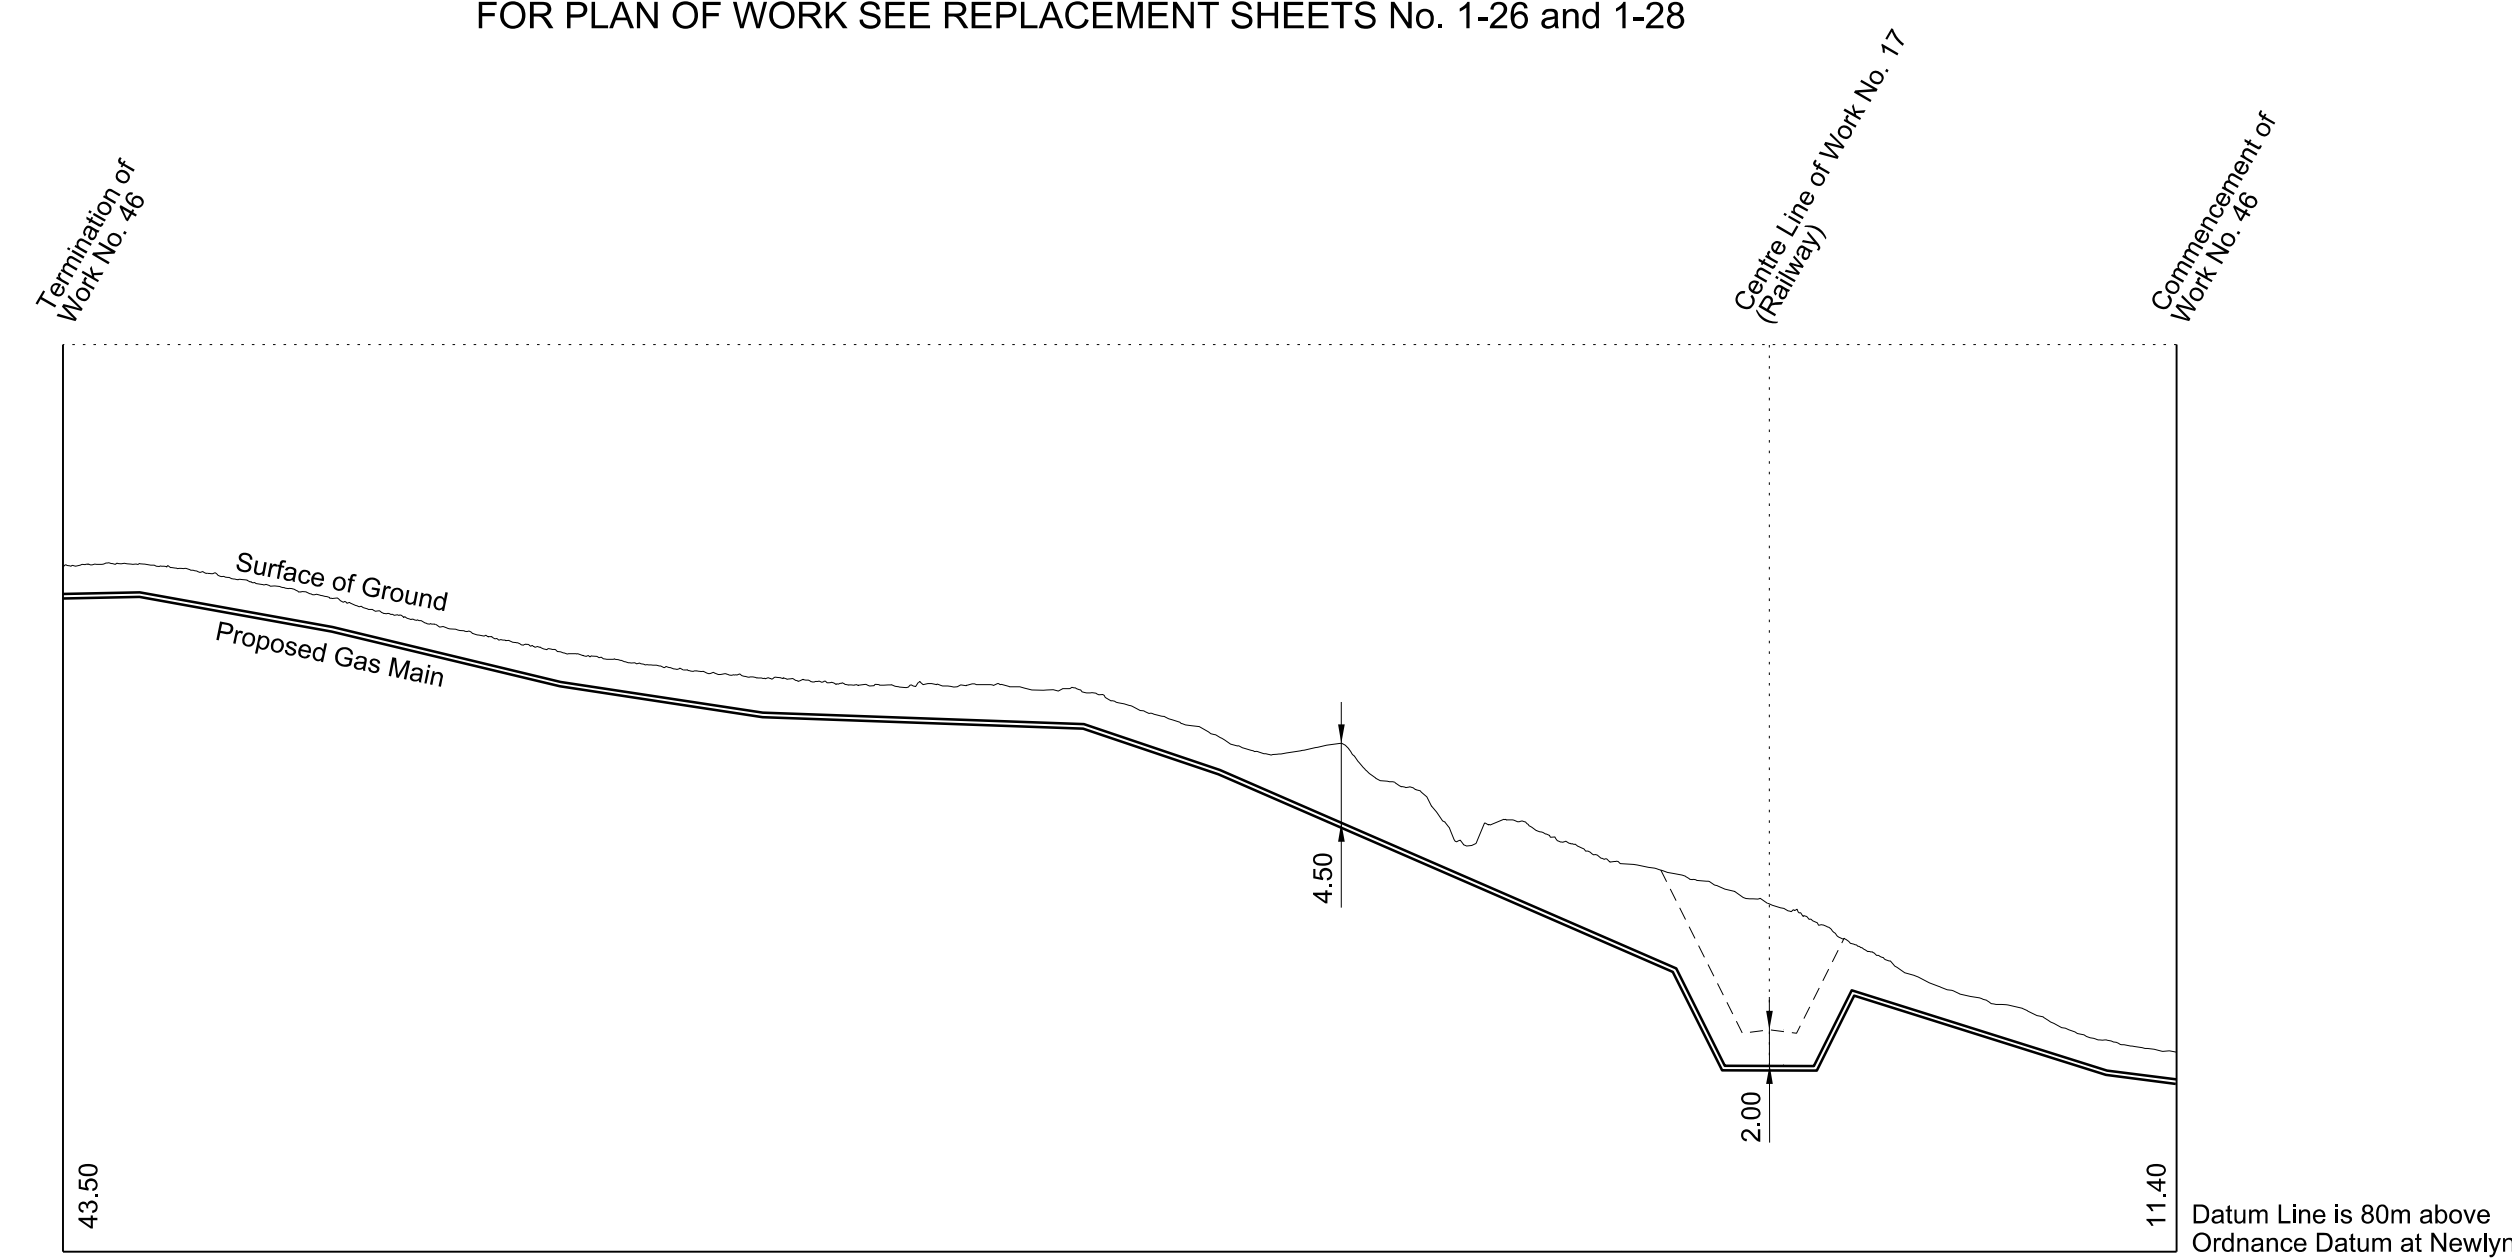




## WORK No. 47

FOR PLAN OF WORK SEE REPLACEMENT SHEETS No. 1-26 and 1-28

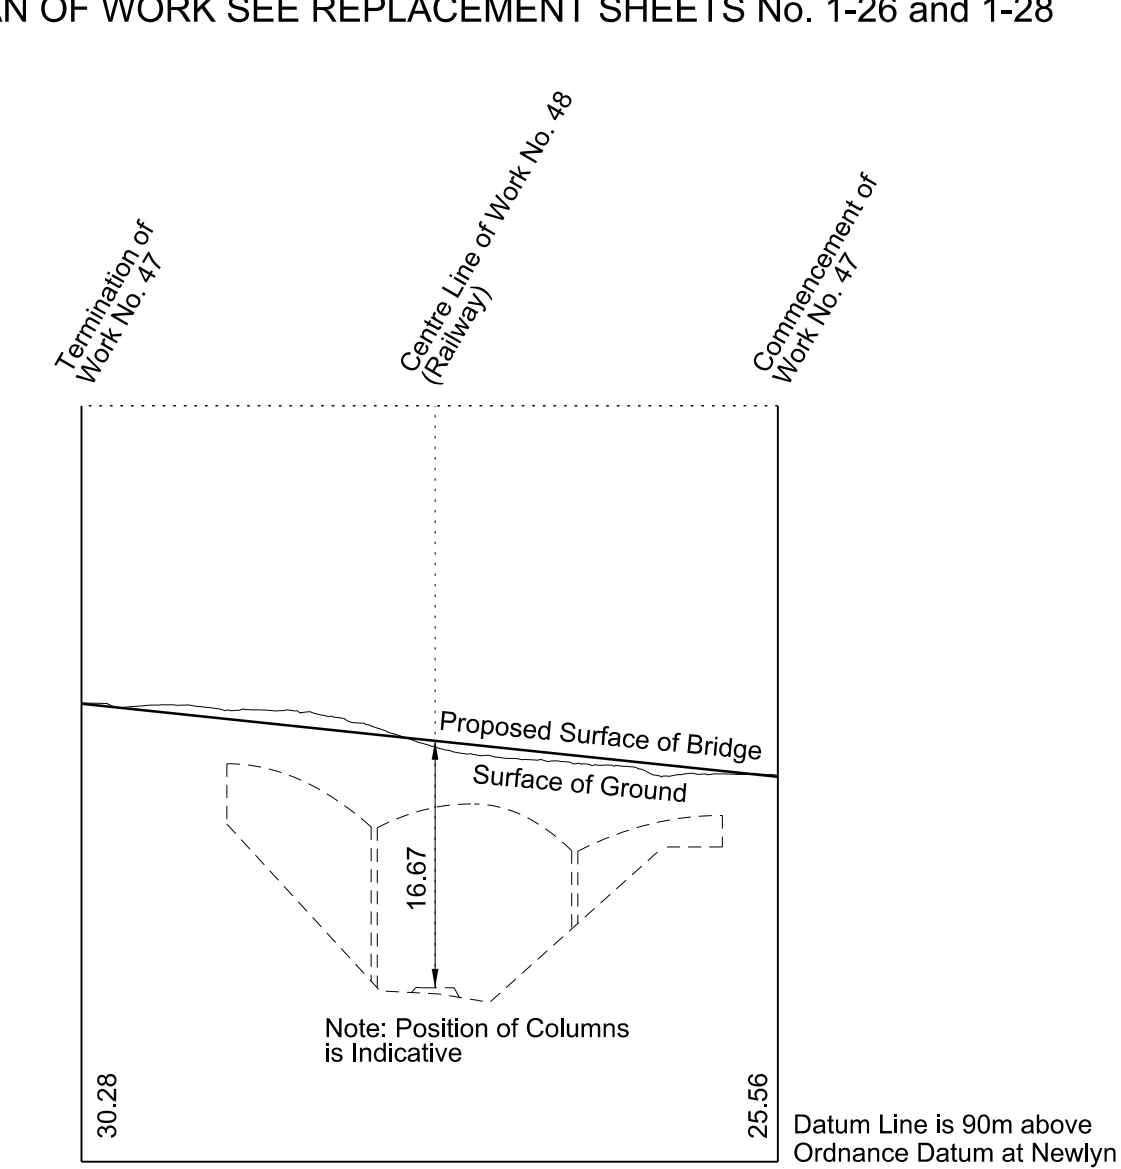





## WORK No. 45

FOR PLAN OF WORK SEE REPLACEMENT SHEET No. 1-26

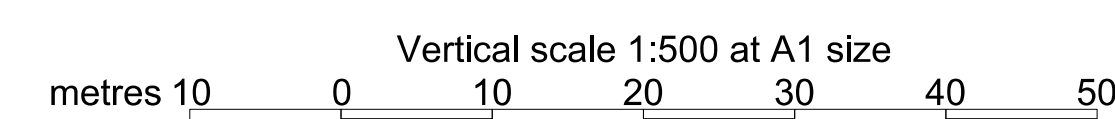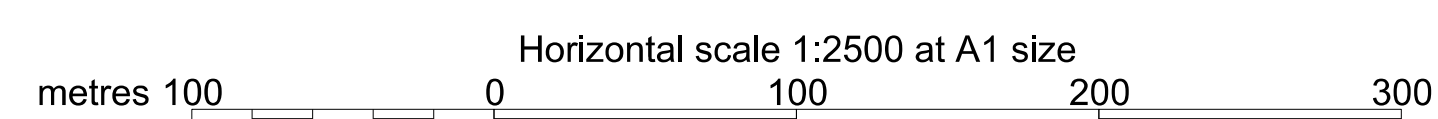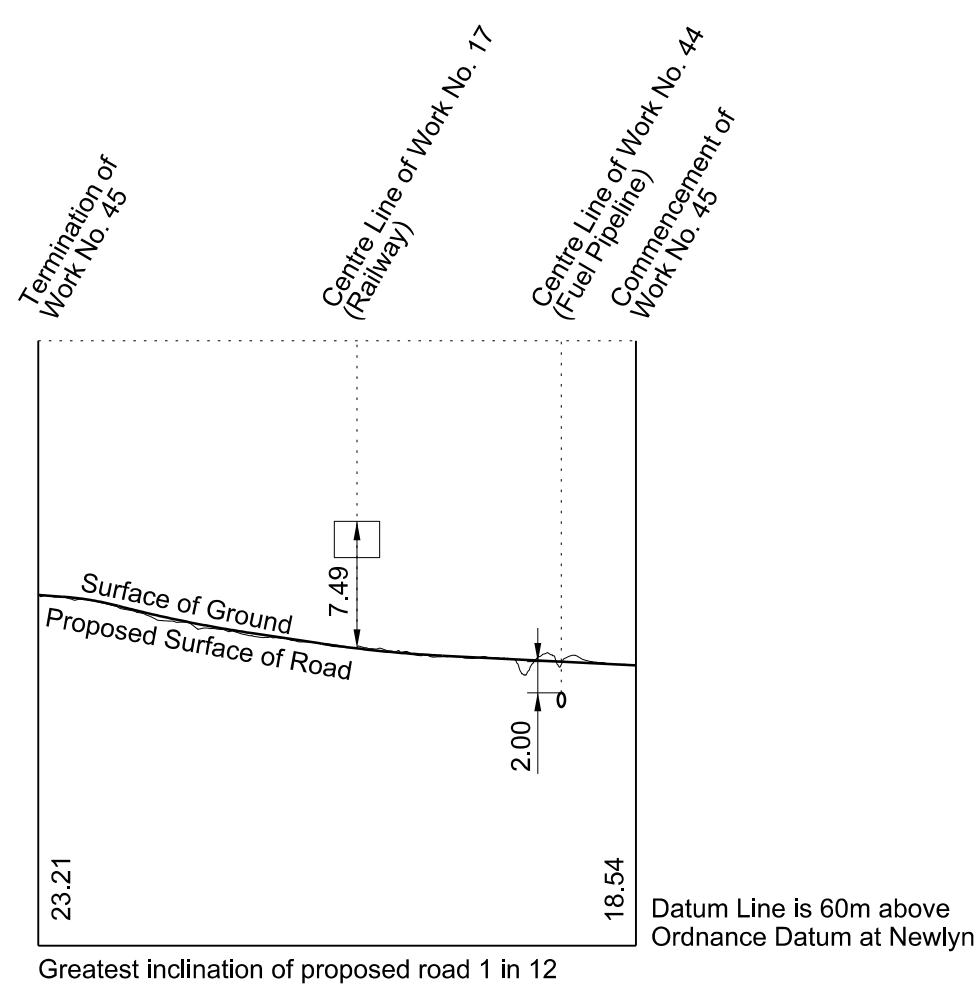





# SECTIONS

FOR PLAN OF WORK SEE REPLACEMENT SHEETS No. 1-28 and 1-30

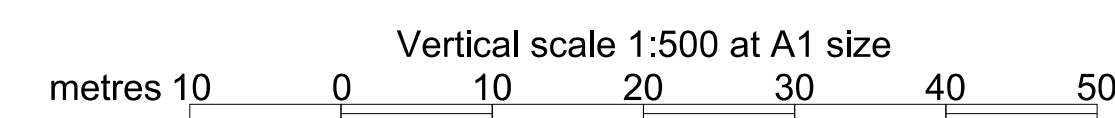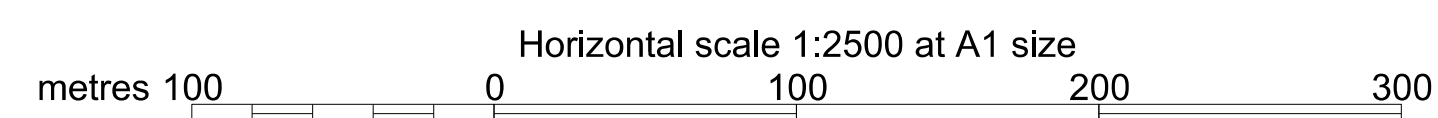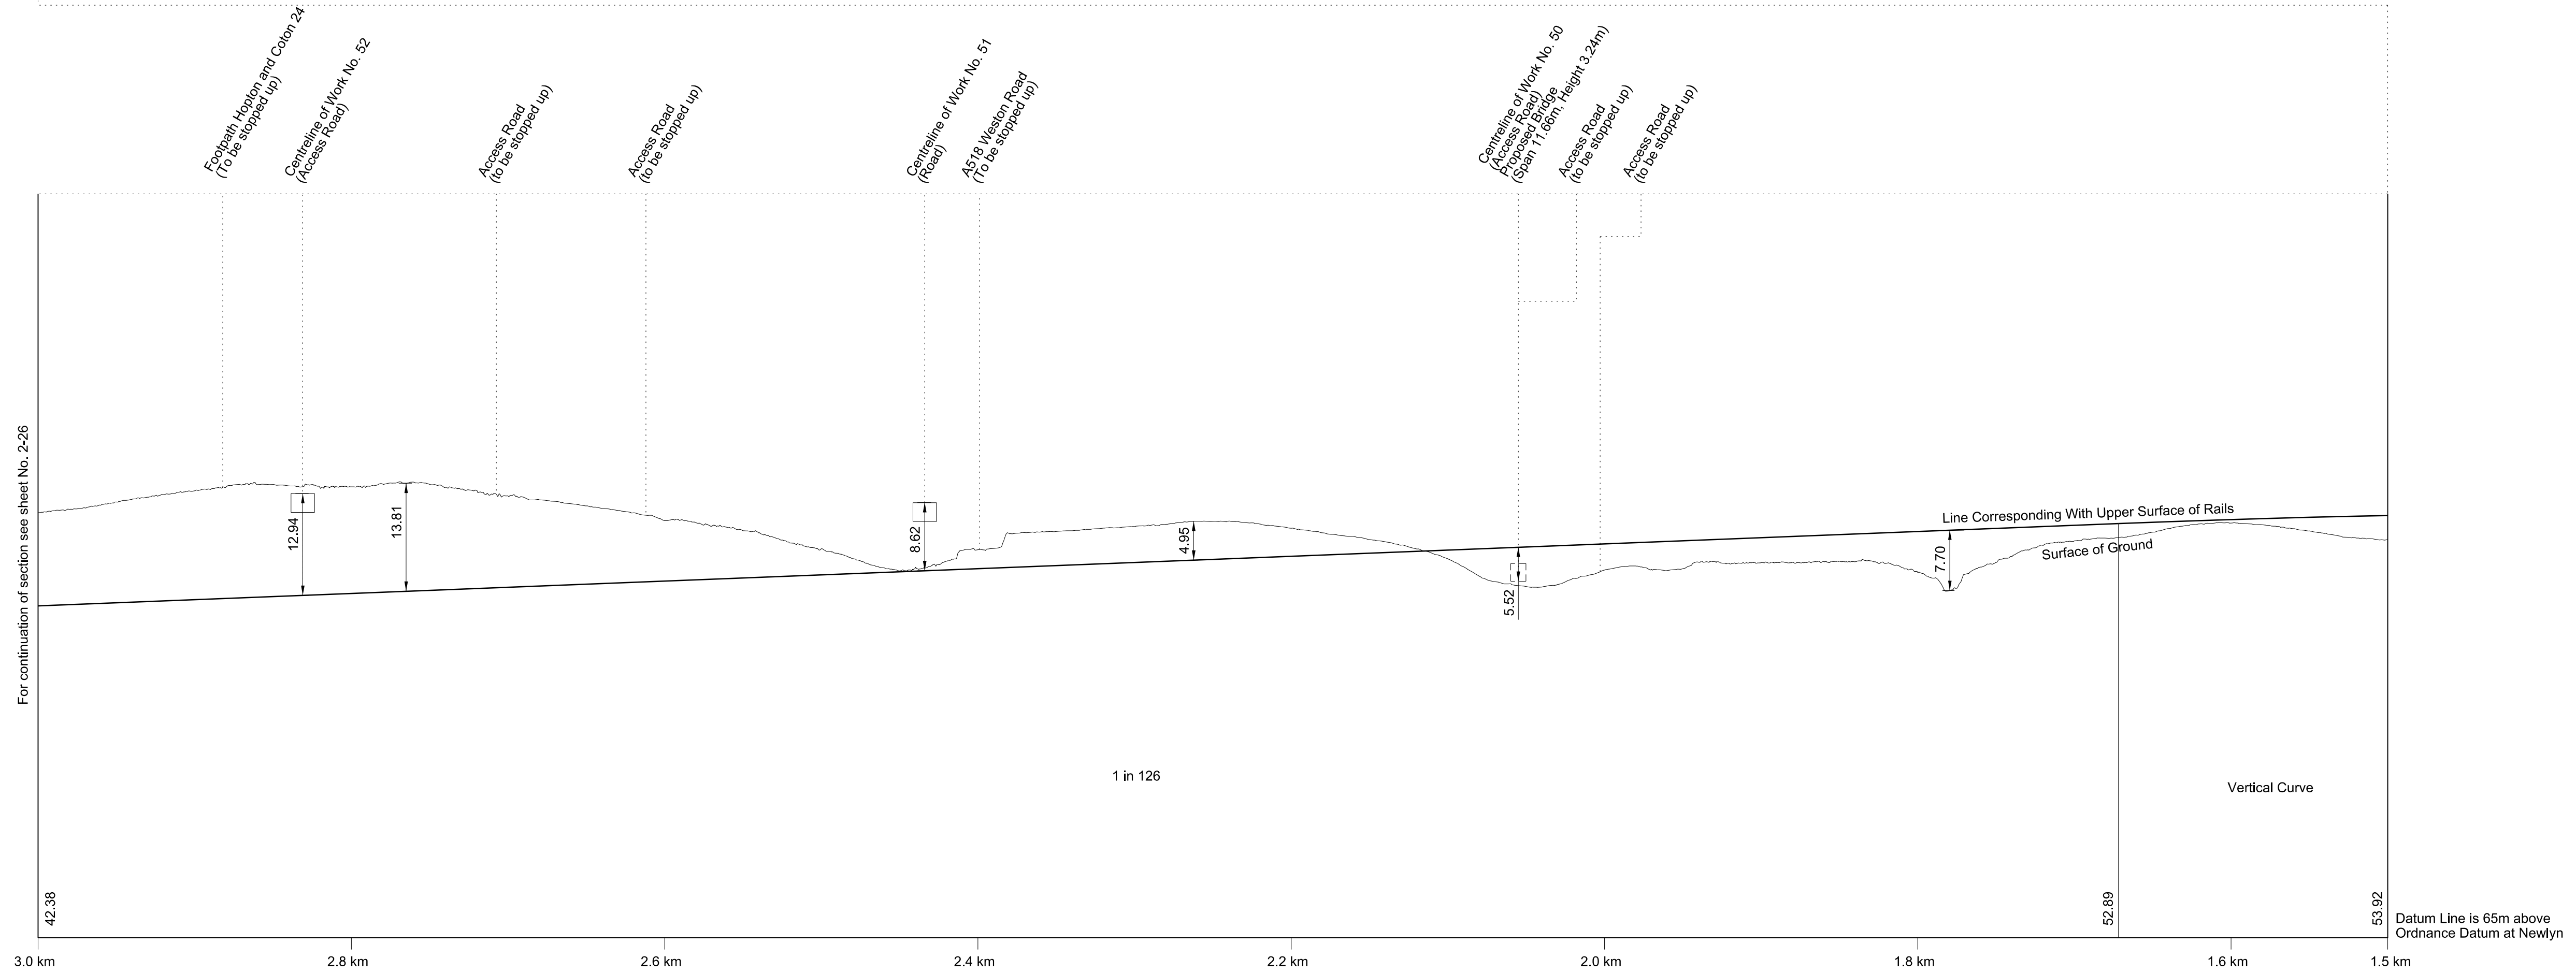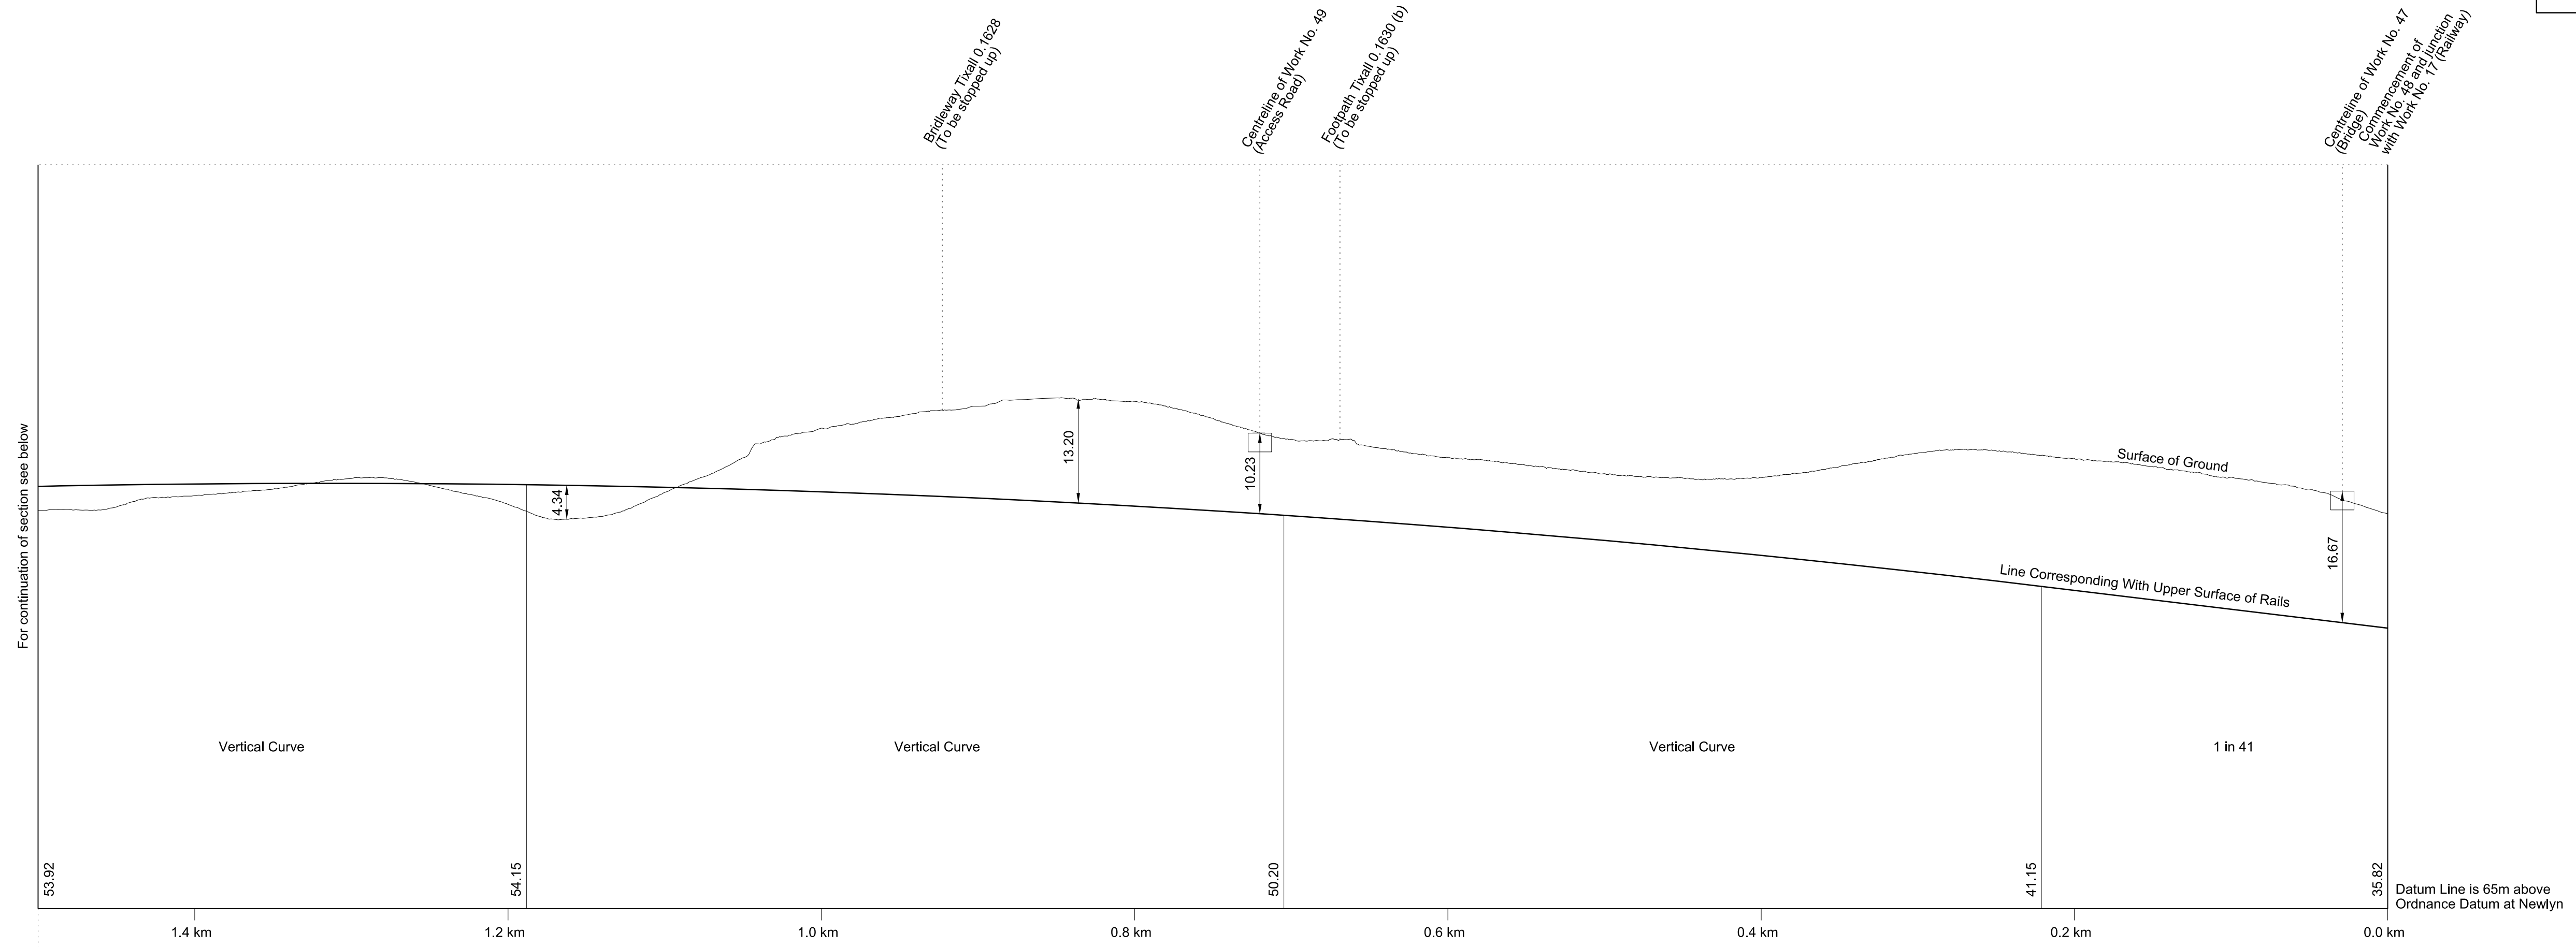





# SECTIONS

FOR PLAN OF WORK SEE REPLACEMENT SHEETS No. 1-31 and 1-32

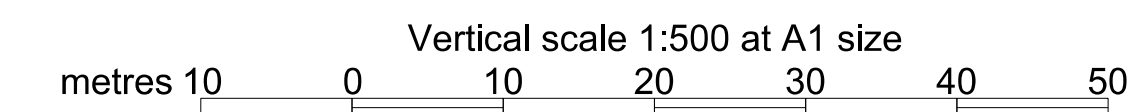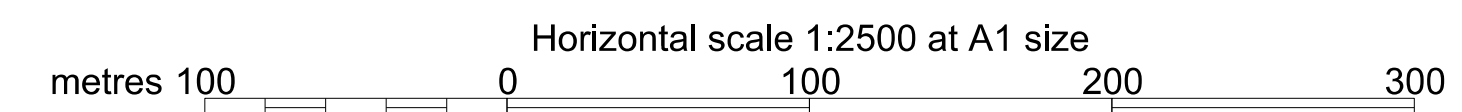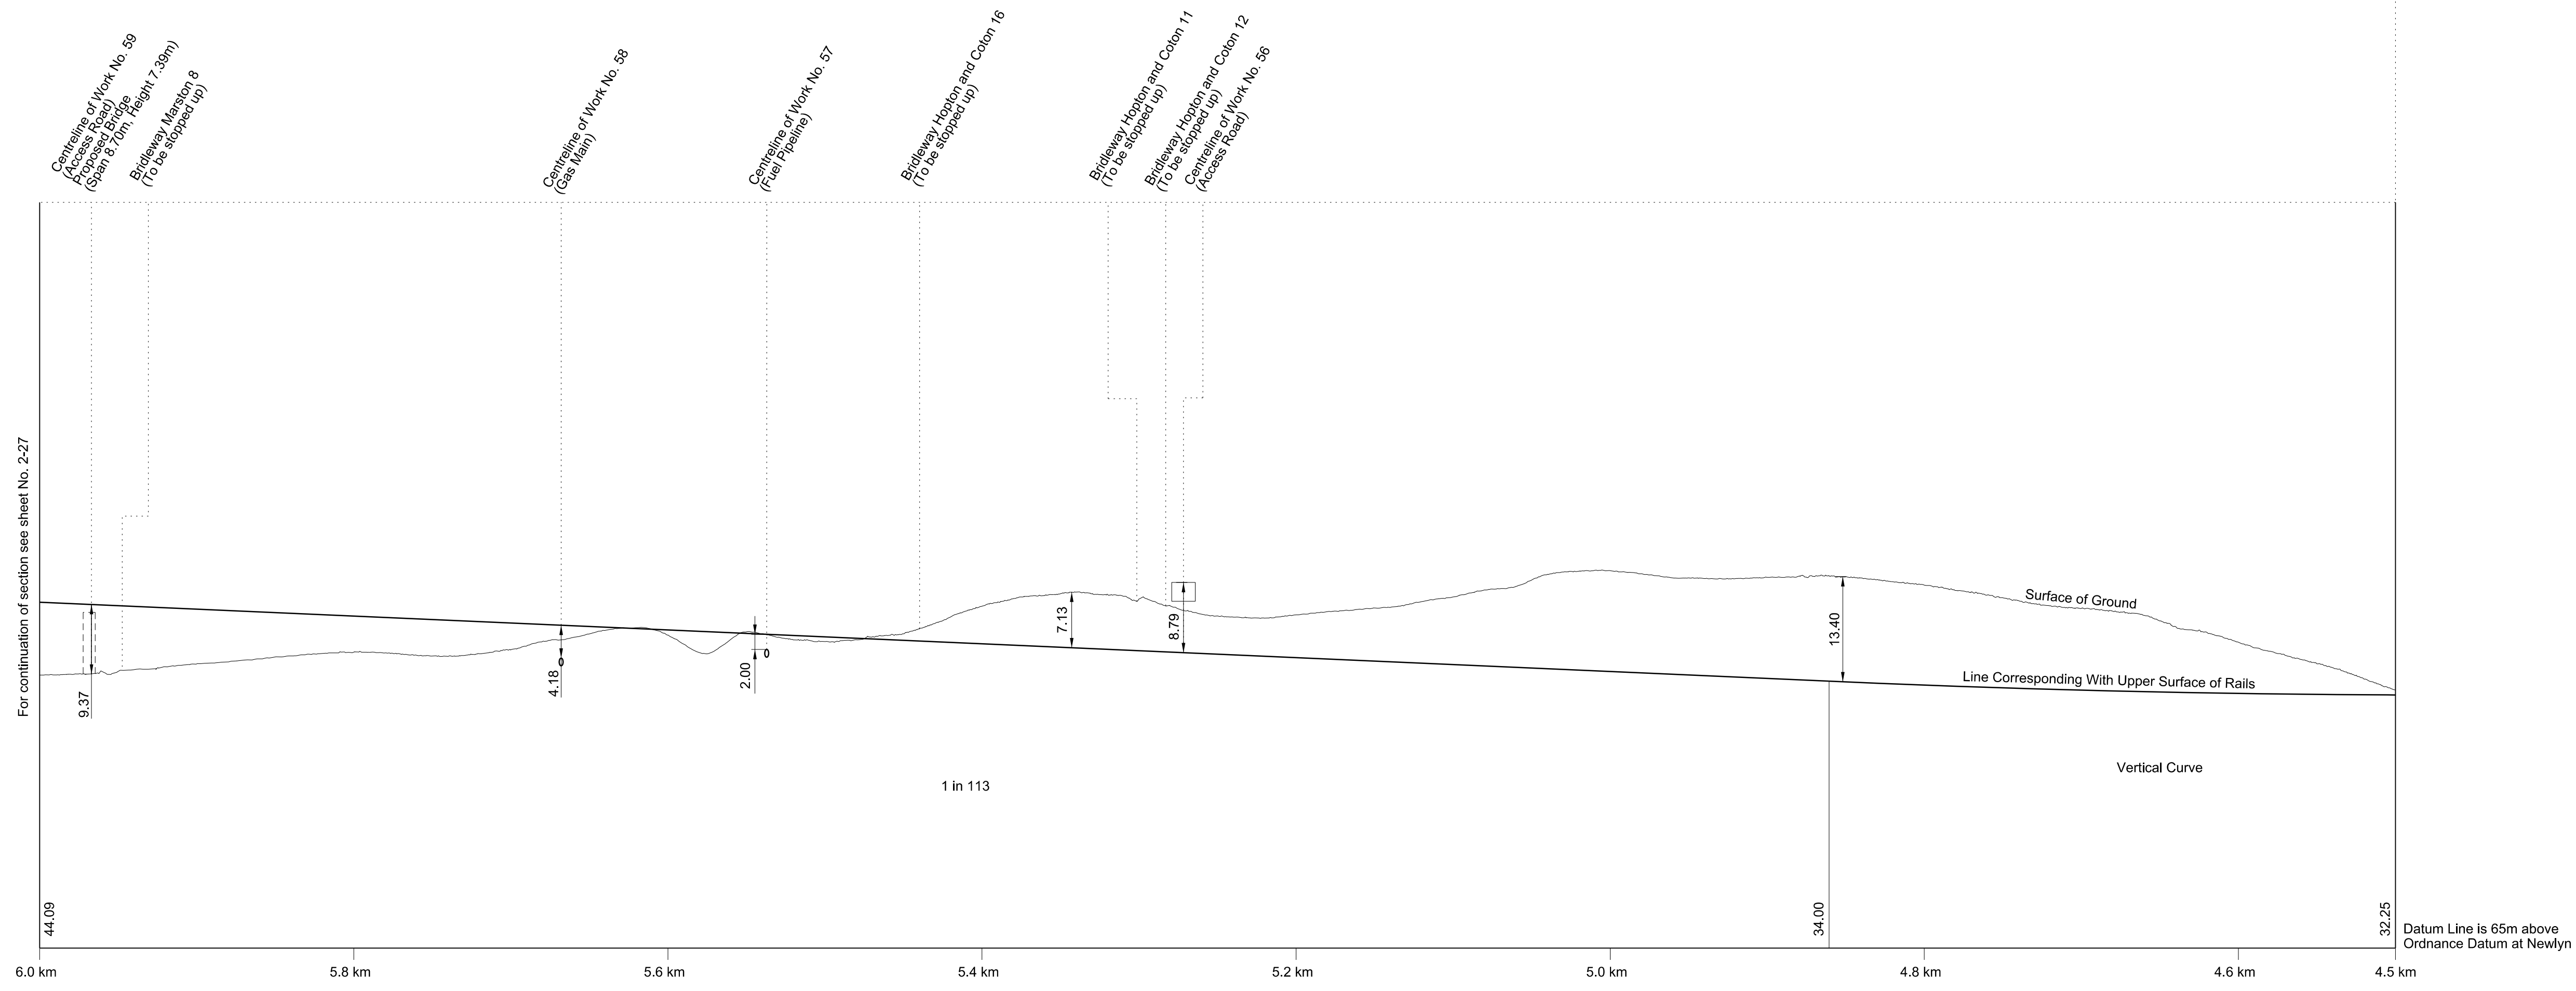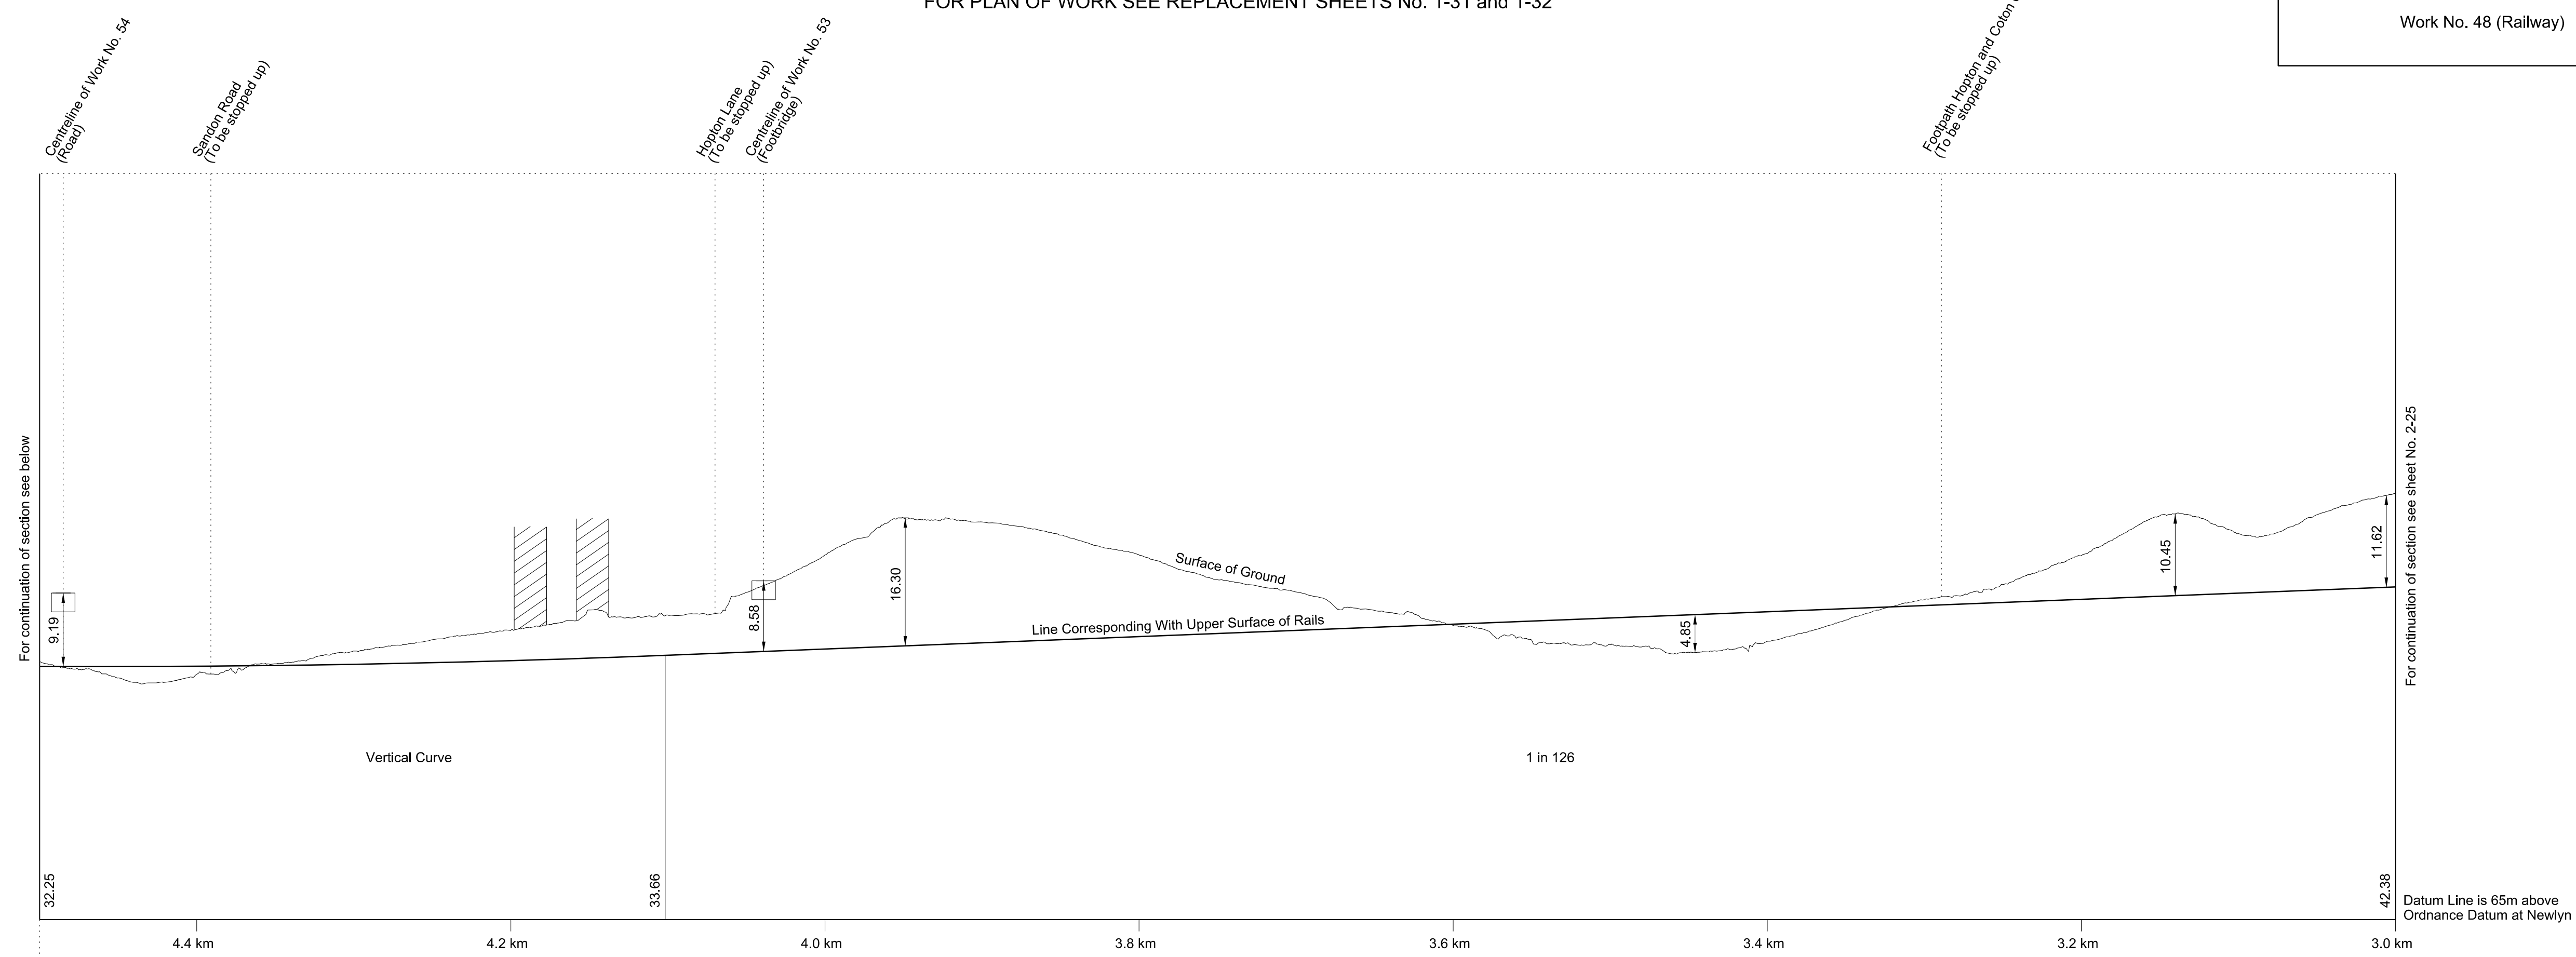

# SECTIONS

FOR PLAN OF WORK SEE REPLACEMENT SHEETS No. 1-33 and 1-34

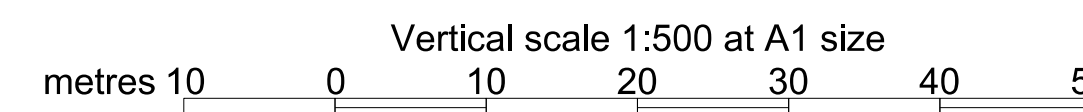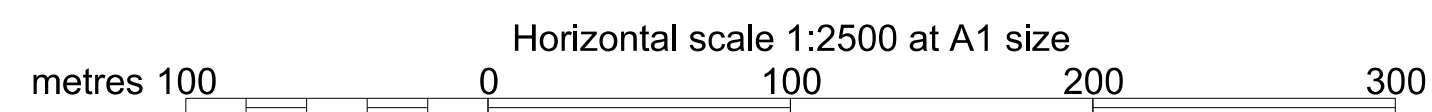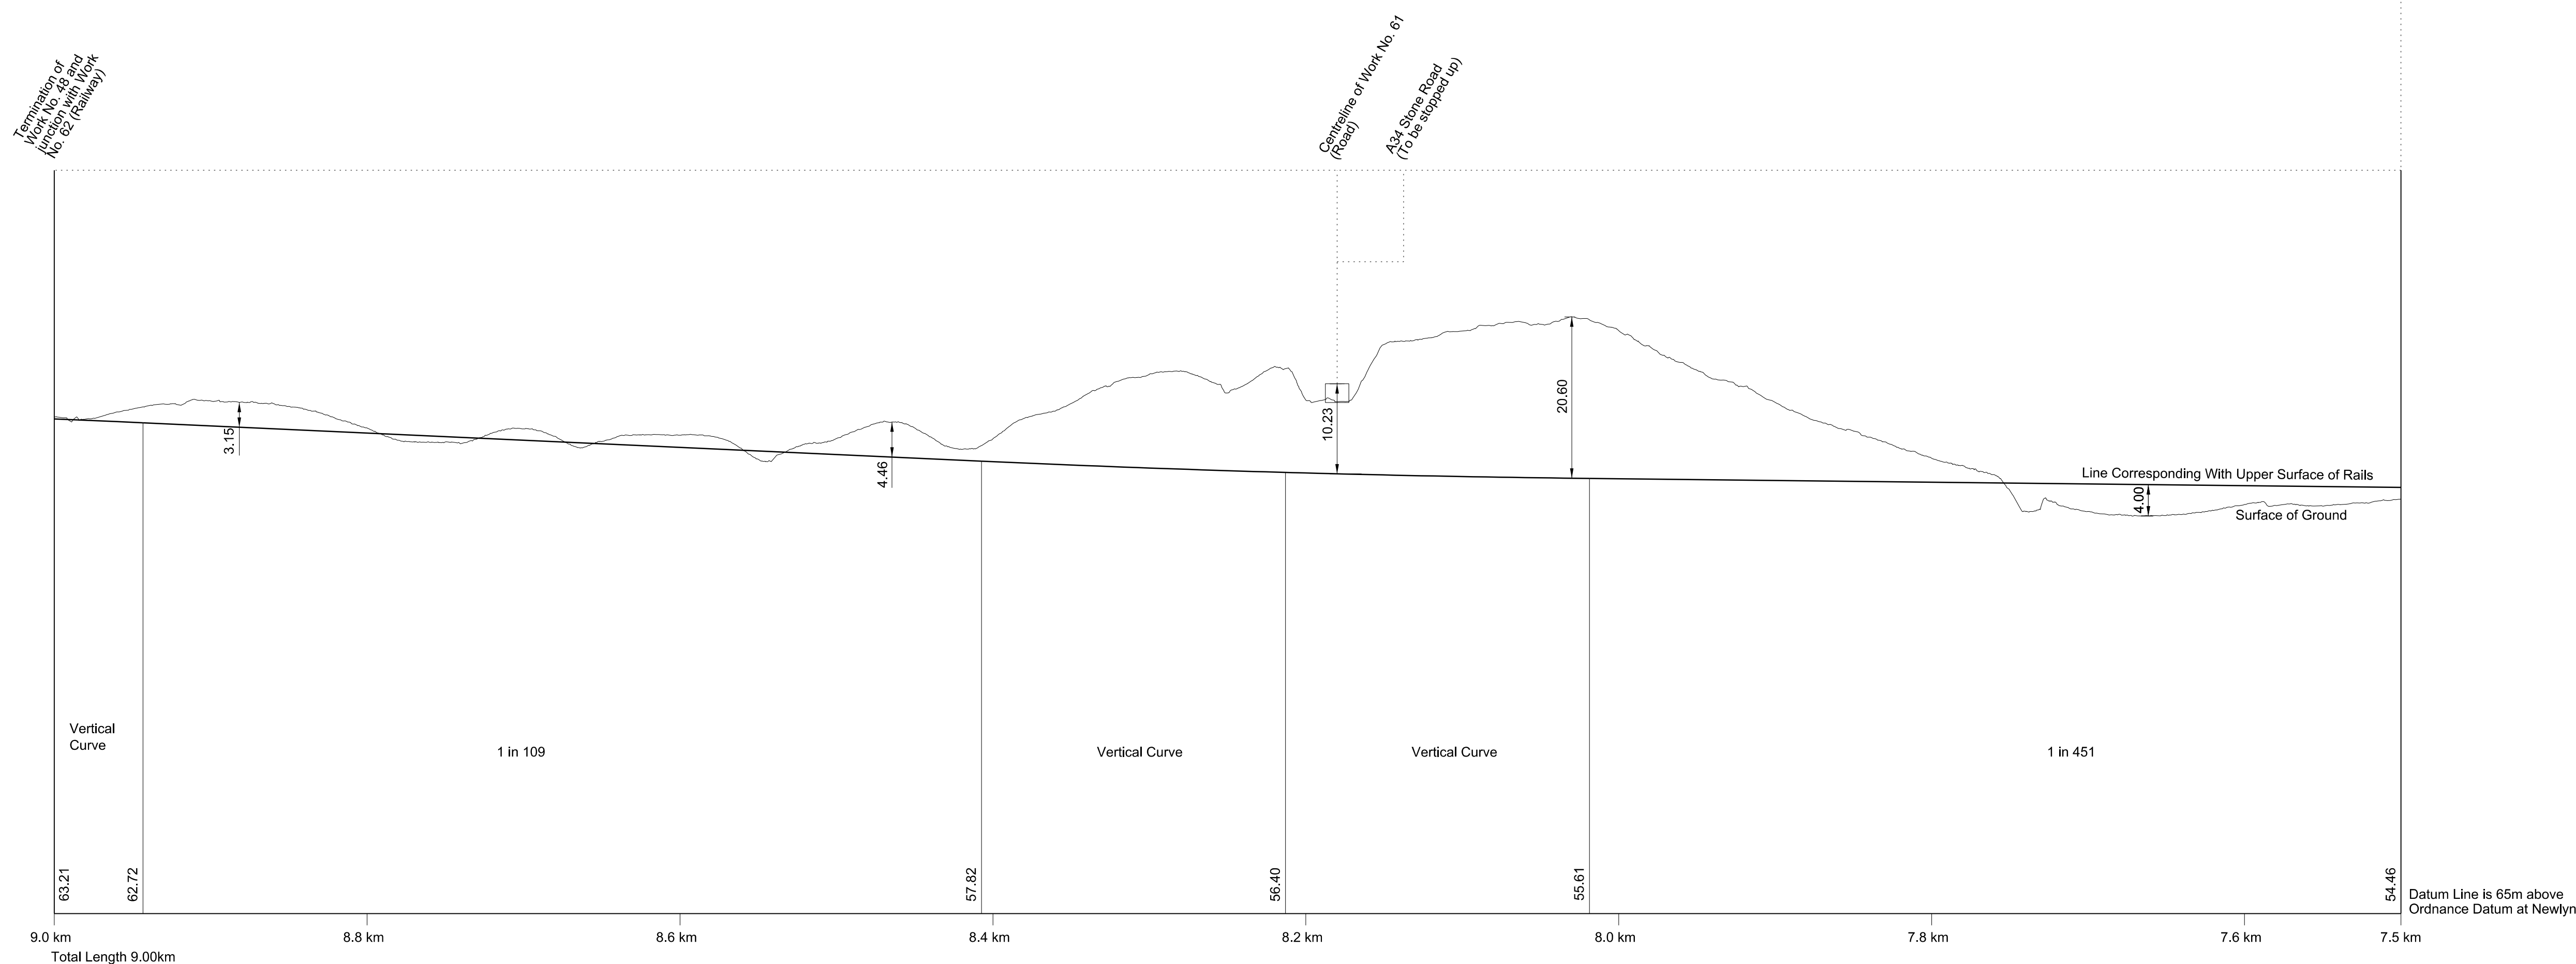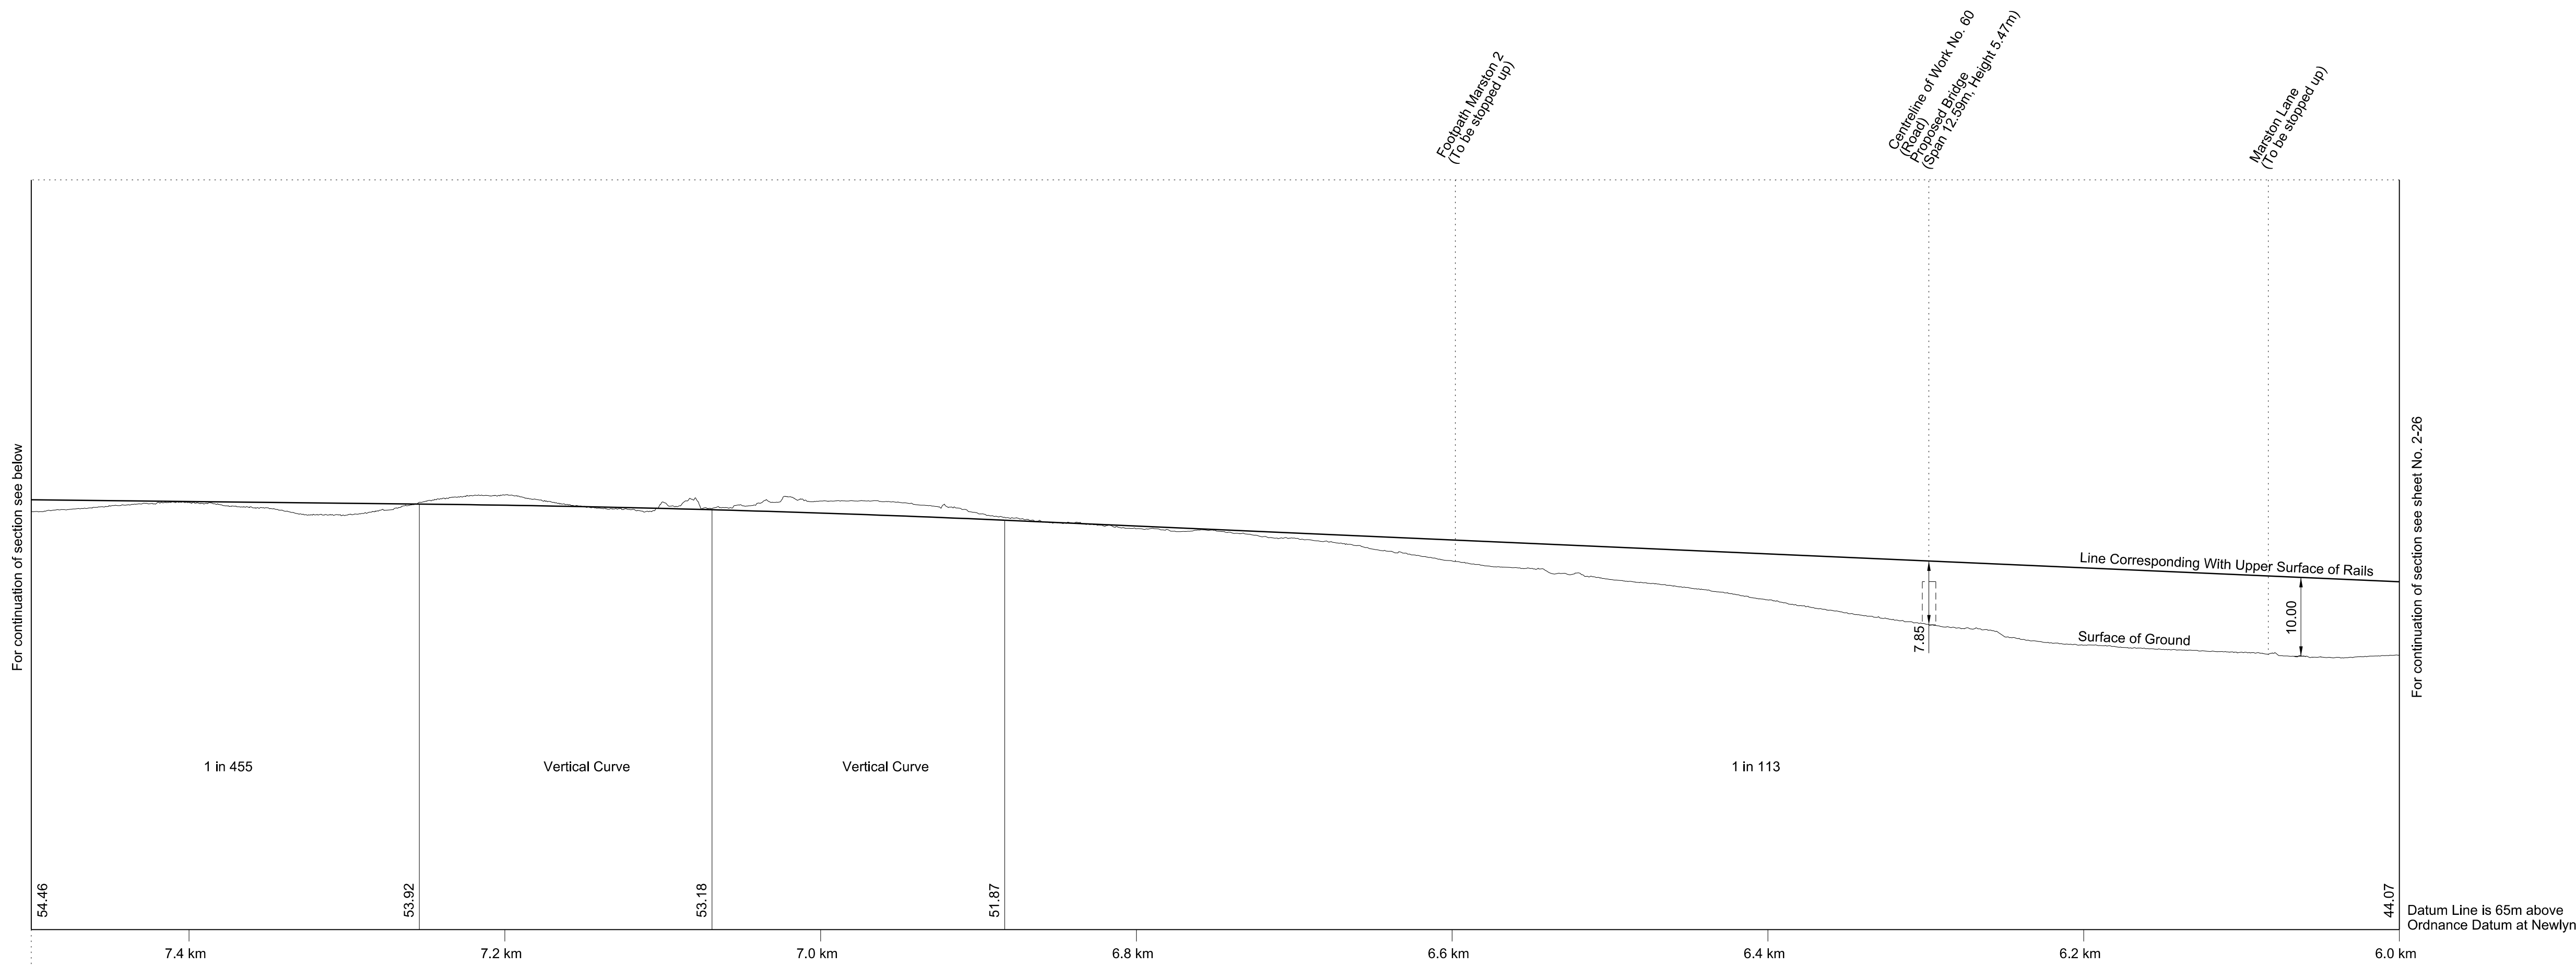




# SECTIONS


REPLACEMENT SHEET No. 2-28  
 IN PARLIAMENT - SESSION 2017-19  
 HIGH SPEED RAIL  
 (WEST MIDLANDS - CREWE)  
 ADDITIONAL PROVISION  
 (FEBRUARY 2019)  
 Work No. 49, 49A, 50, 51A and 51B (Access Roads)  
 Work No. 51 (Road)  
 Work No. 51C (Highway Widening)

AMENDMENTS TO THIS SHEET  
 ARE AS FOLLOWS:  
 Work No. 51C added


**WORK No. 49**  
 FOR PLAN OF WORK SEE REPLACEMENT SHEET No. 1-28

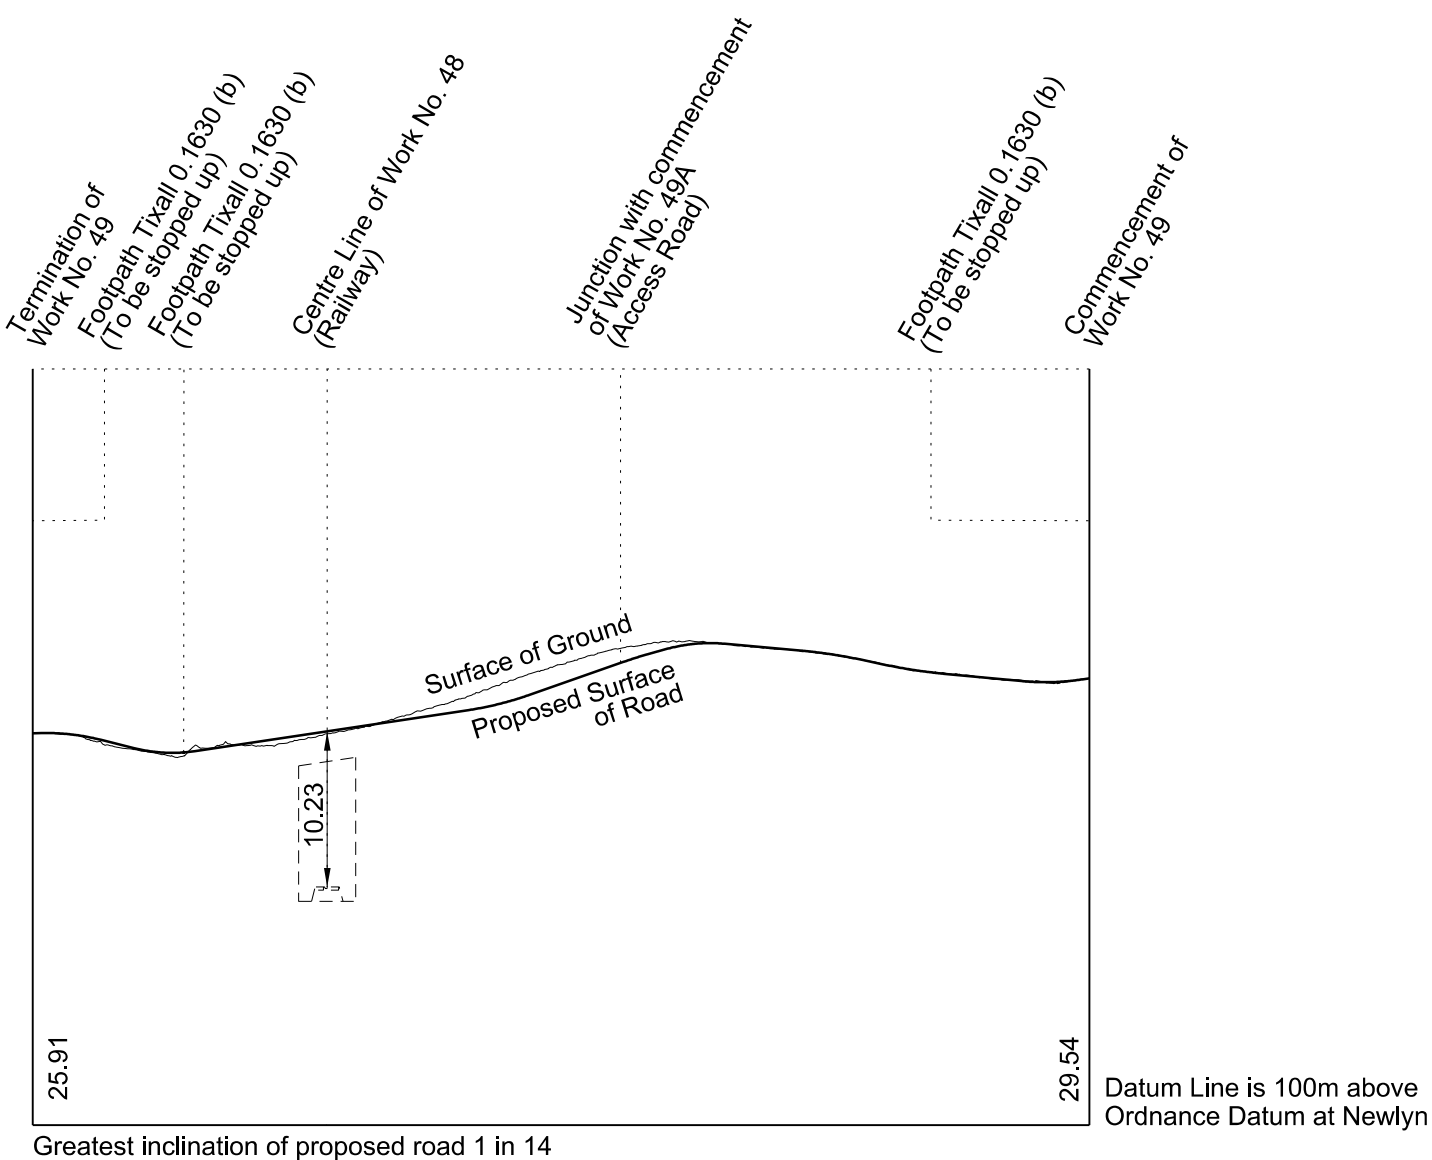


**WORK No. 49A**  
 FOR PLAN OF WORK SEE REPLACEMENT SHEET No. 1-28

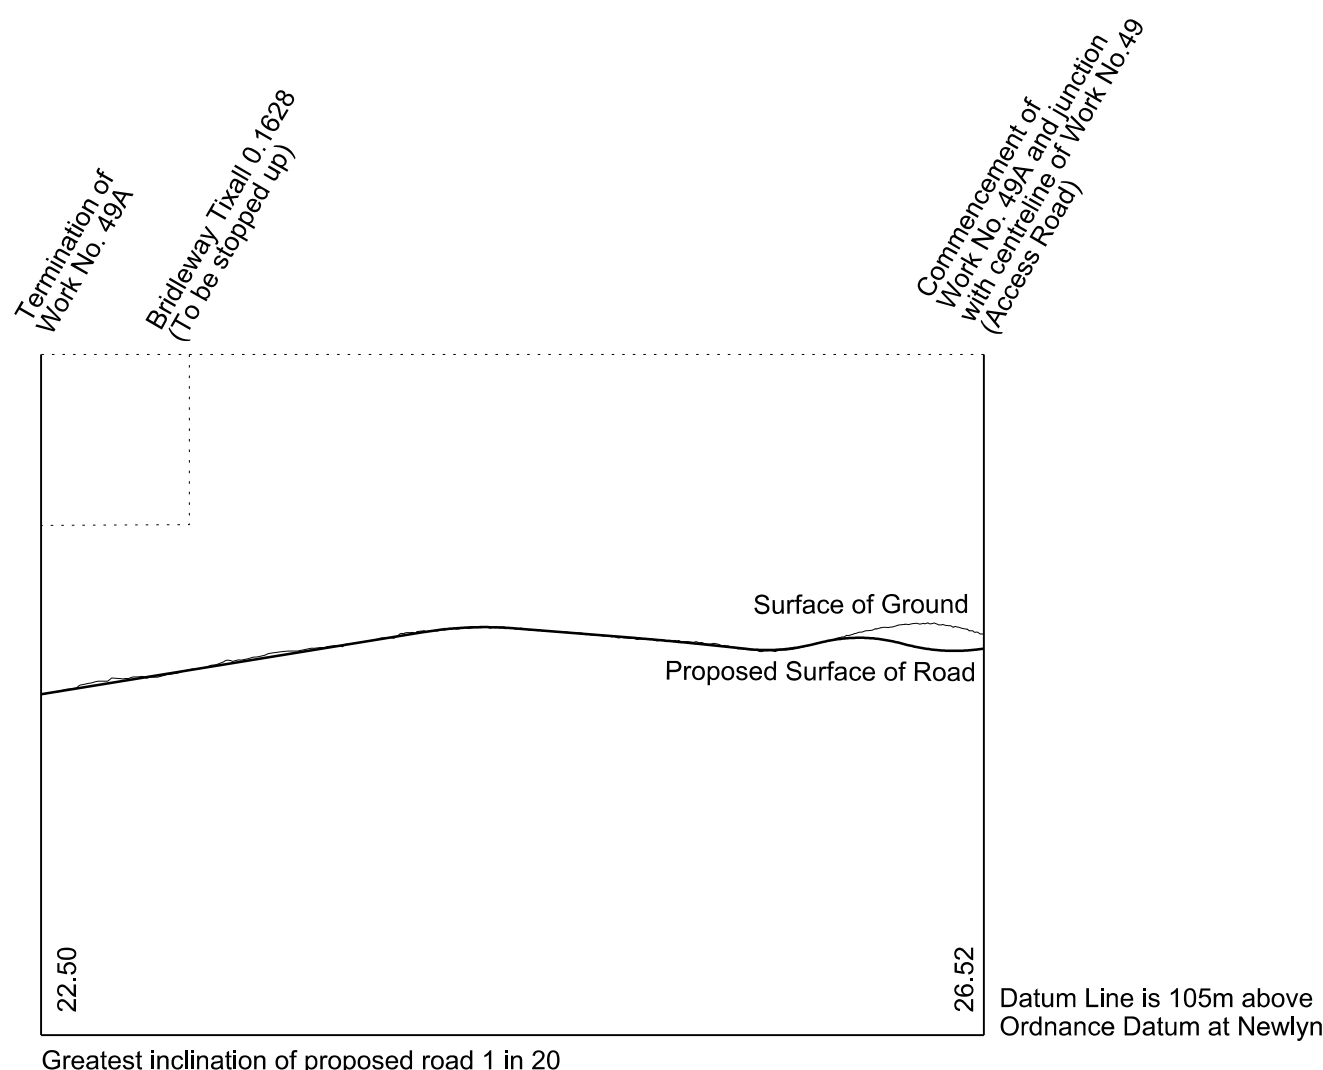


**WORK No. 51A**  
 FOR PLAN OF WORK SEE REPLACEMENT SHEET No. 1-30

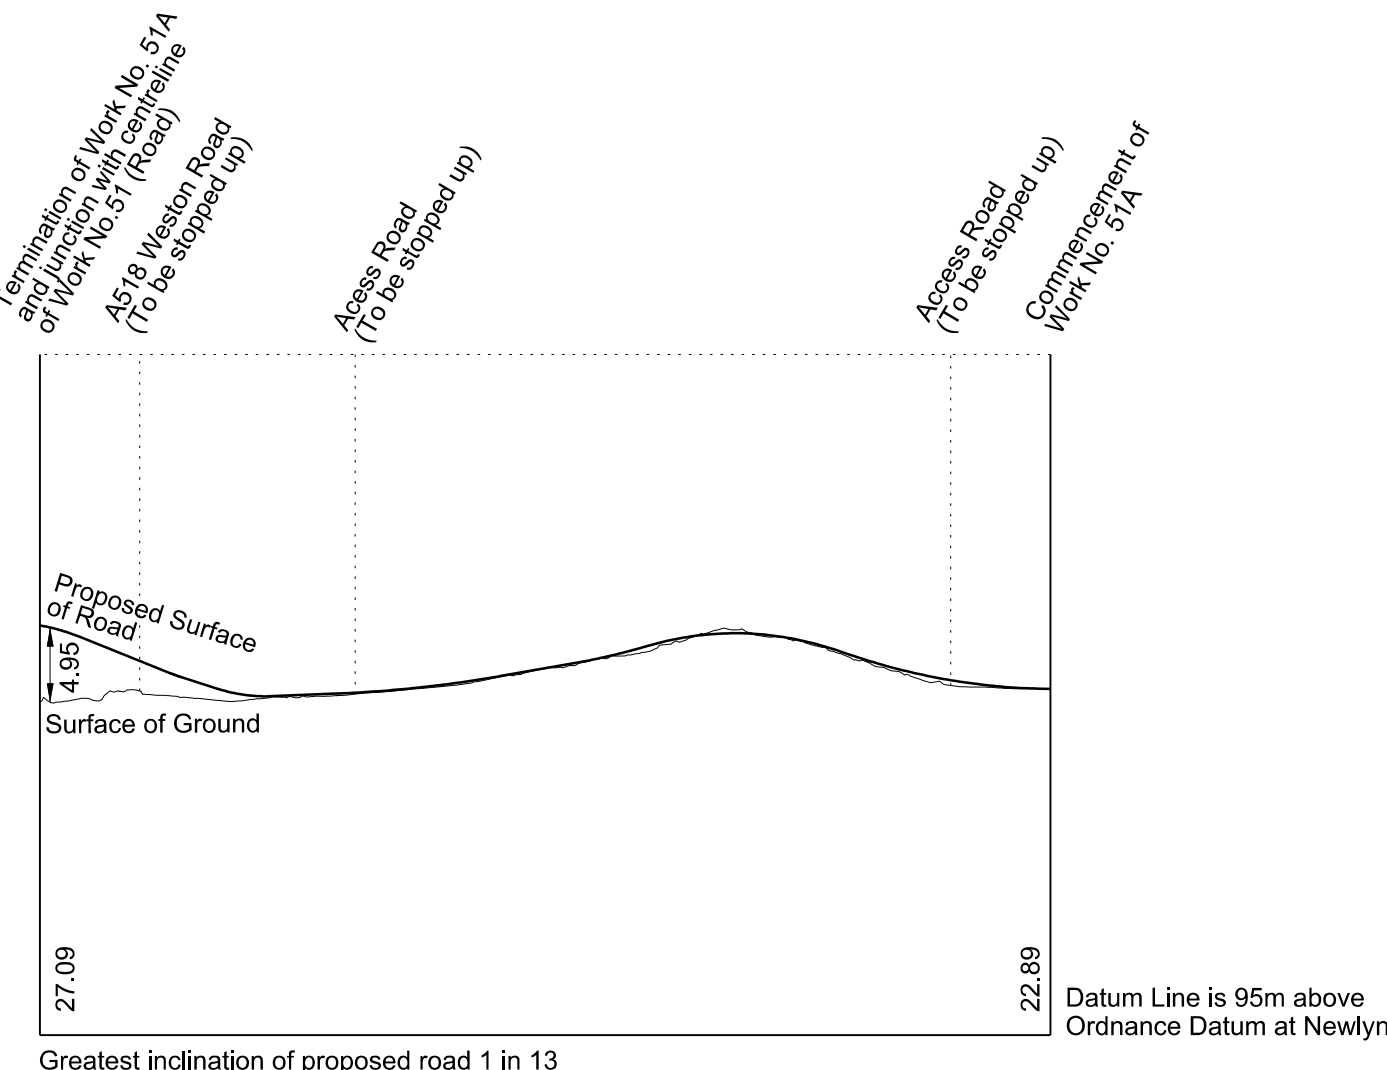


**WORK No. 50**  
 FOR PLAN OF WORK SEE REPLACEMENT SHEET No. 1-30

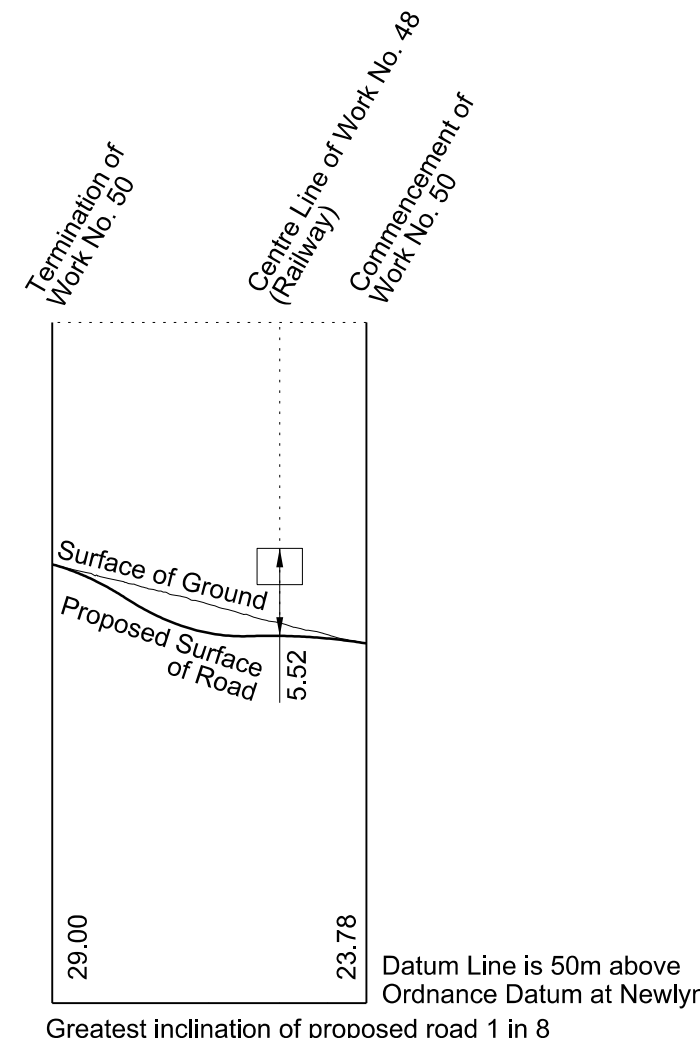




**WORK No. 51**  
 FOR PLAN OF WORK SEE REPLACEMENT SHEET No. 1-30

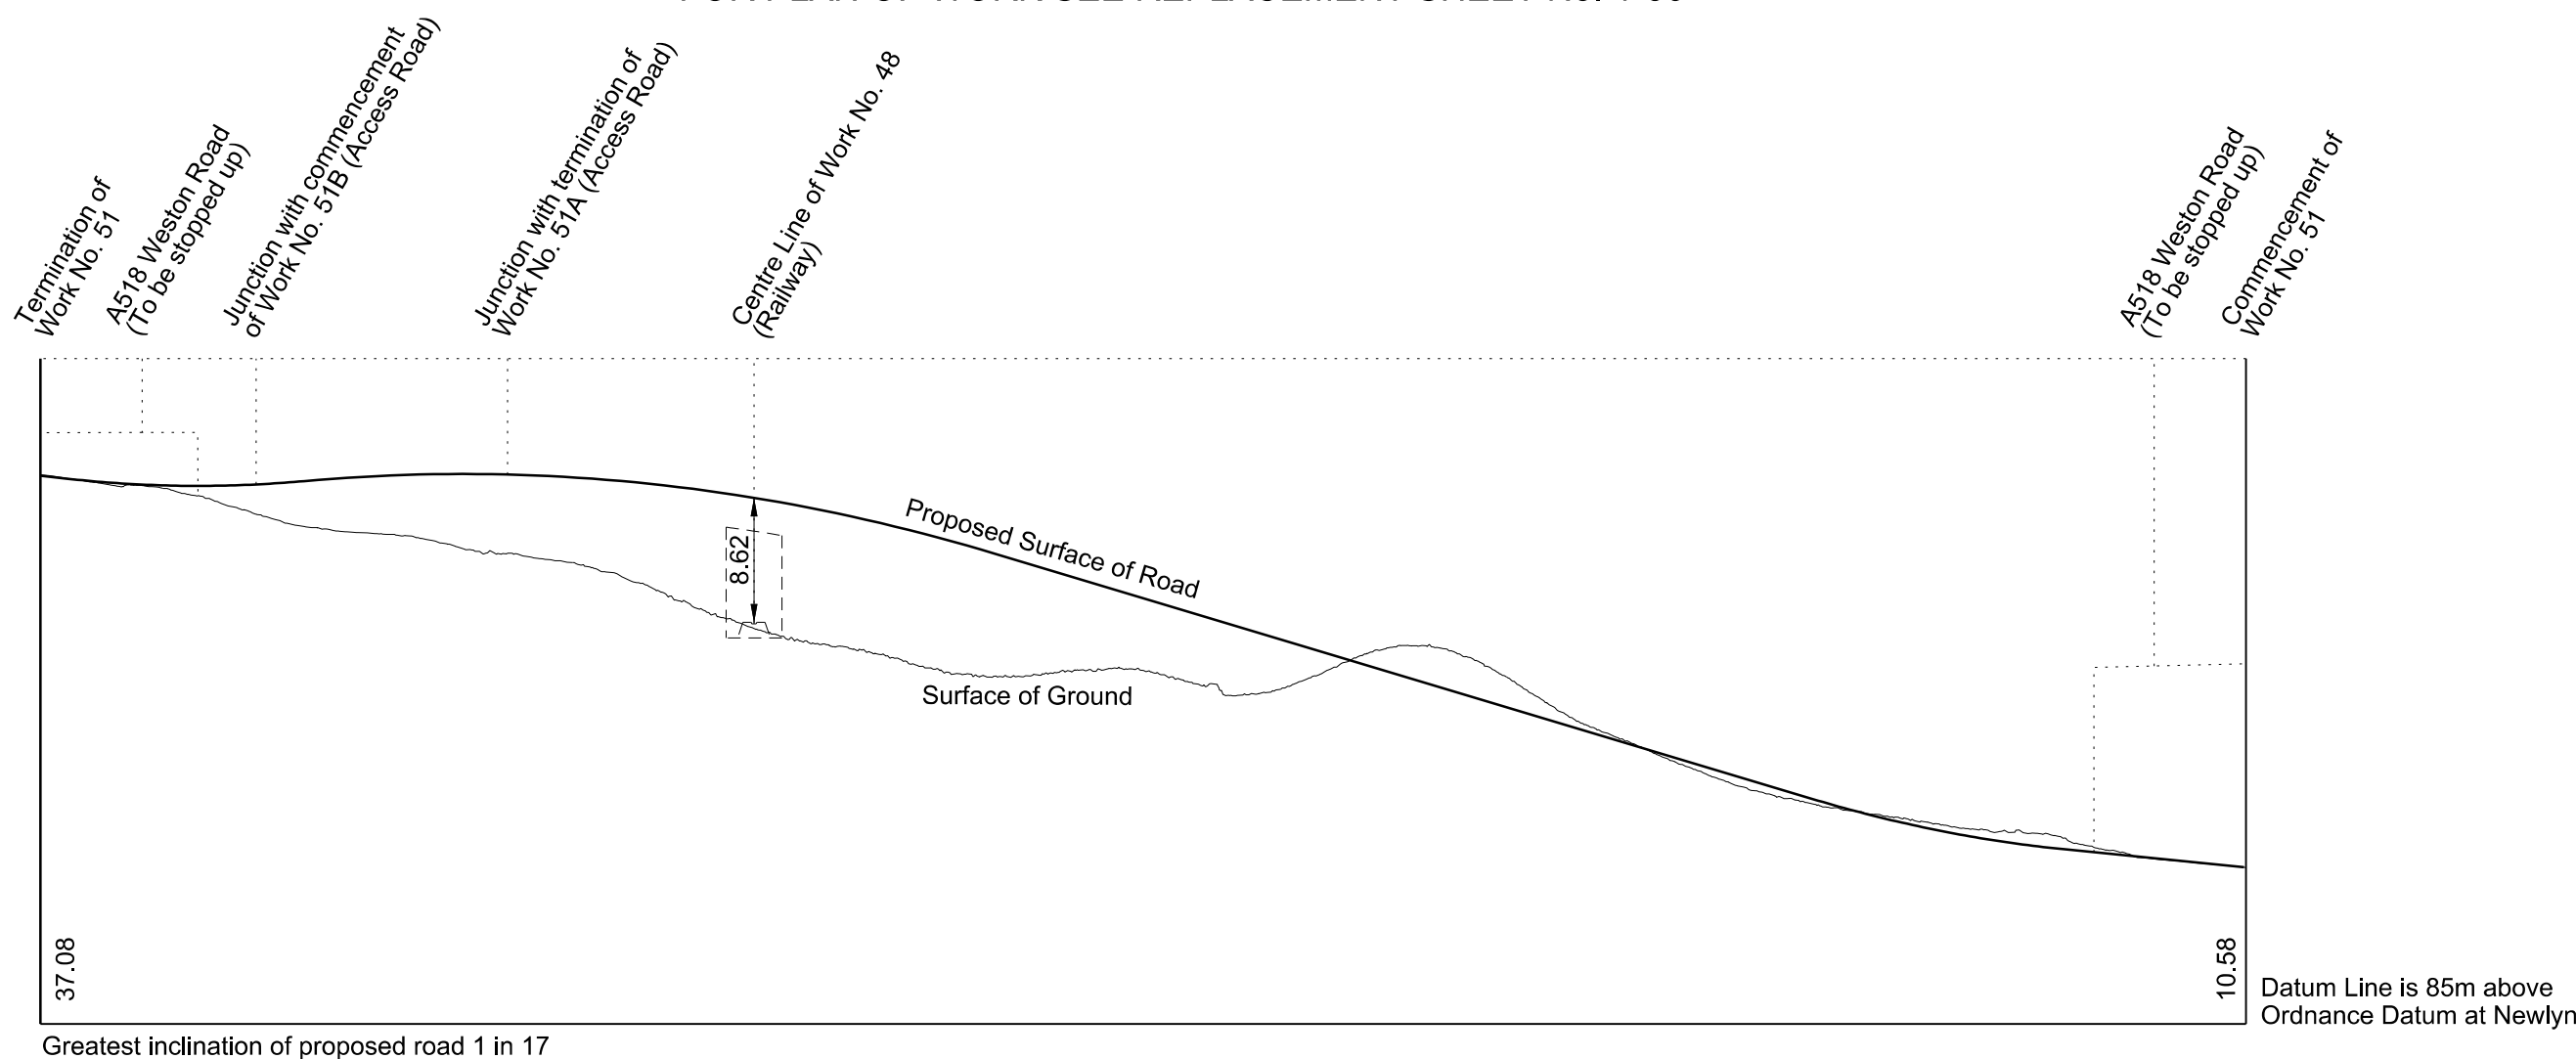

**WORK No. 51B**  
 FOR PLAN OF WORK SEE REPLACEMENT SHEET No. 1-30

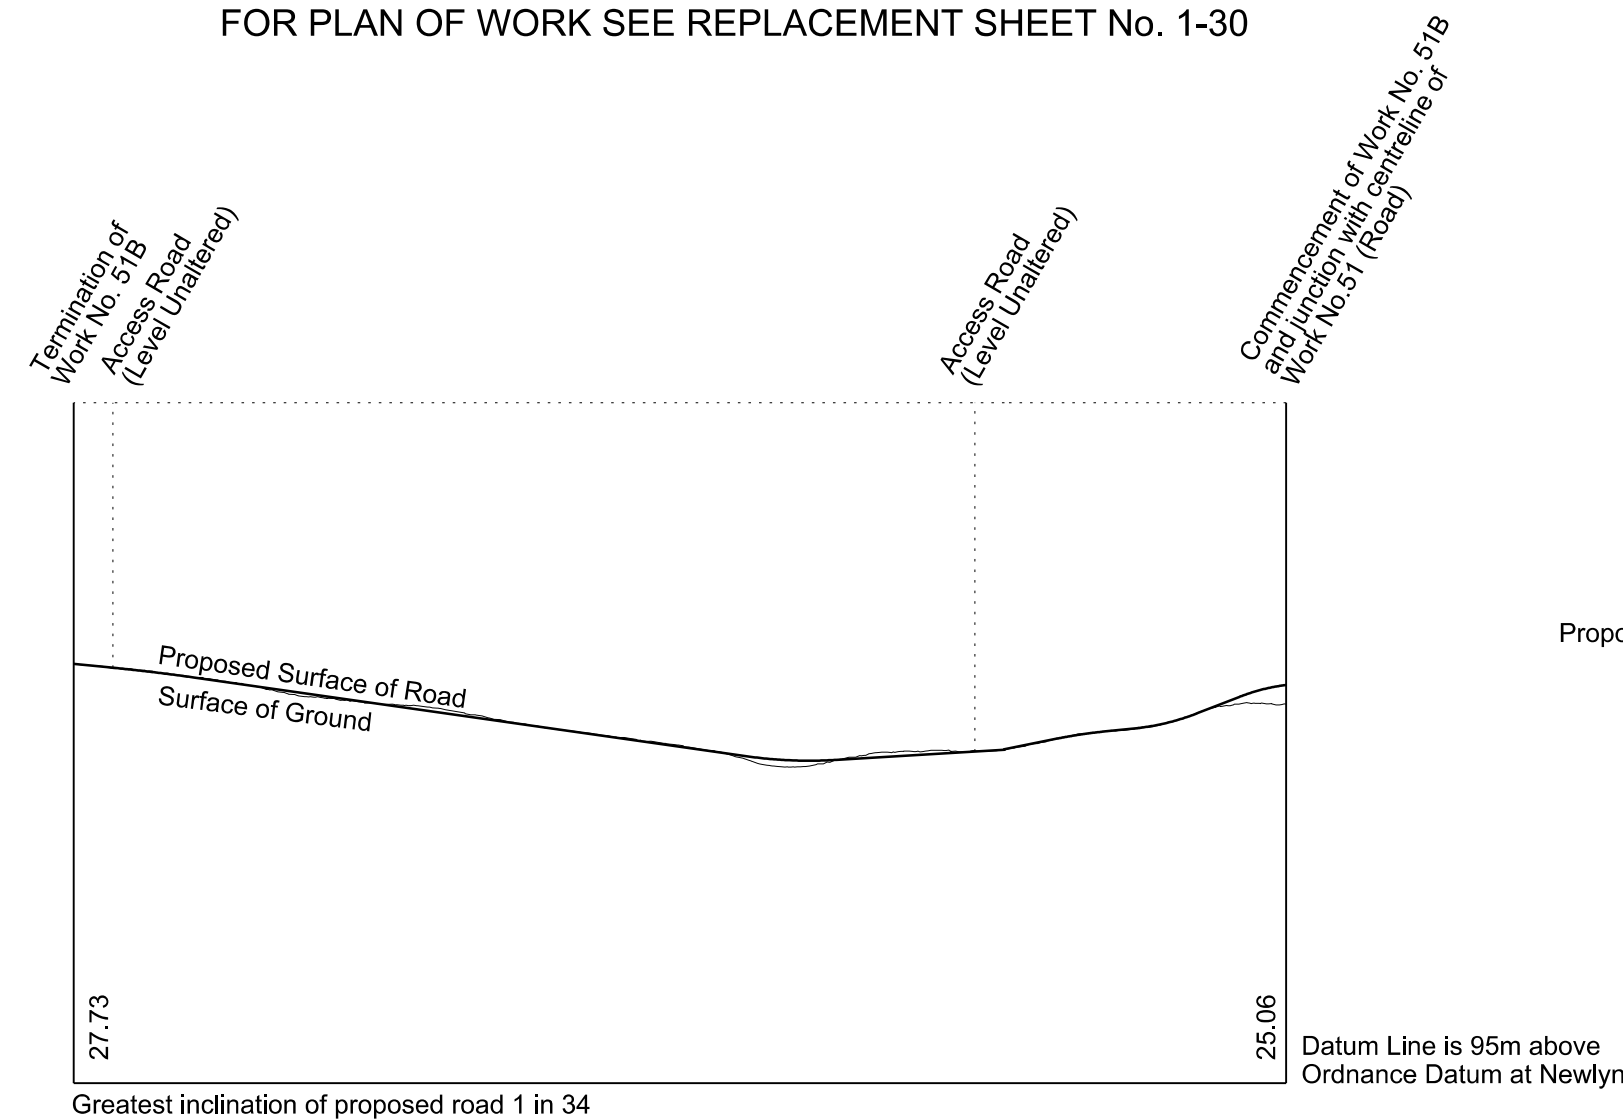

**WORK No. 51C**  
 FOR PLAN OF WORK SEE REPLACEMENT SHEET No. 1-30  
 SECTION ALONG A-B

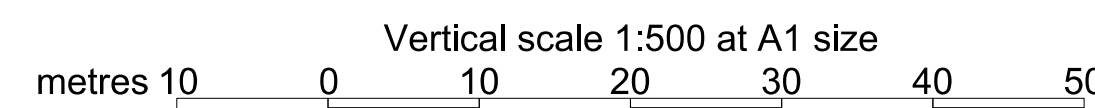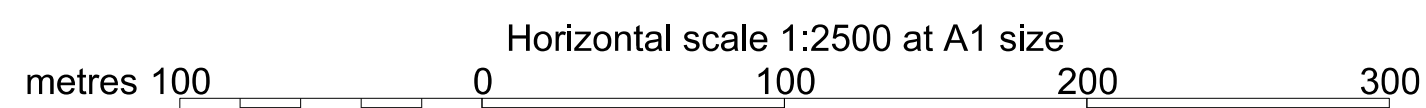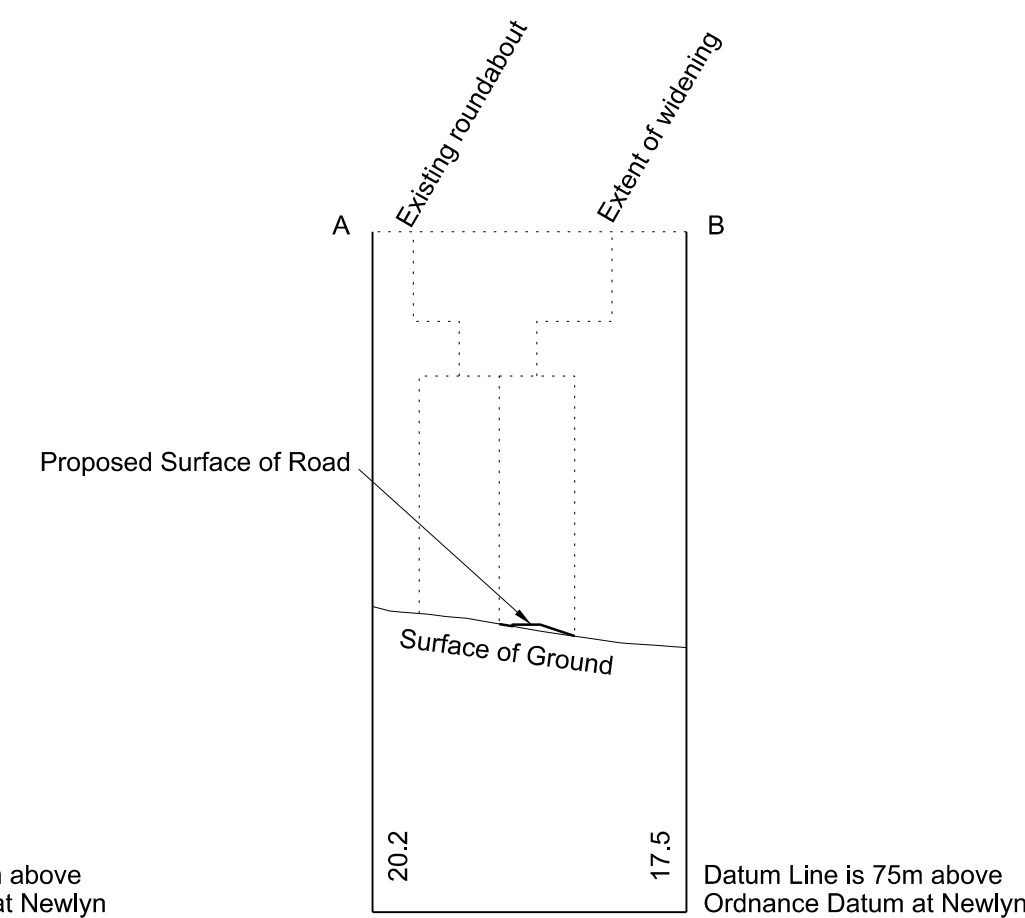


# SECTIONS


REPLACEMENT SHEET No. 2-29  
 IN PARLIAMENT - SESSION 2017-19  
 HIGH SPEED RAIL  
 (WEST MIDLANDS - CREWE)  
 ADDITIONAL PROVISION  
 (FEBRUARY 2019)  
 Work No. 52 and 53A (Access Roads)  
 Work No. 53 (Footbridge)  
 Work No. 54, 54B and 54C (Roads)

AMENDMENTS TO THIS SHEET  
 ARE AS FOLLOWS:  
 Work No. 54A removed  
 Work No. 54C added


**WORK No. 52**  
 FOR PLAN OF WORK SEE REPLACEMENT SHEET No. 1-30

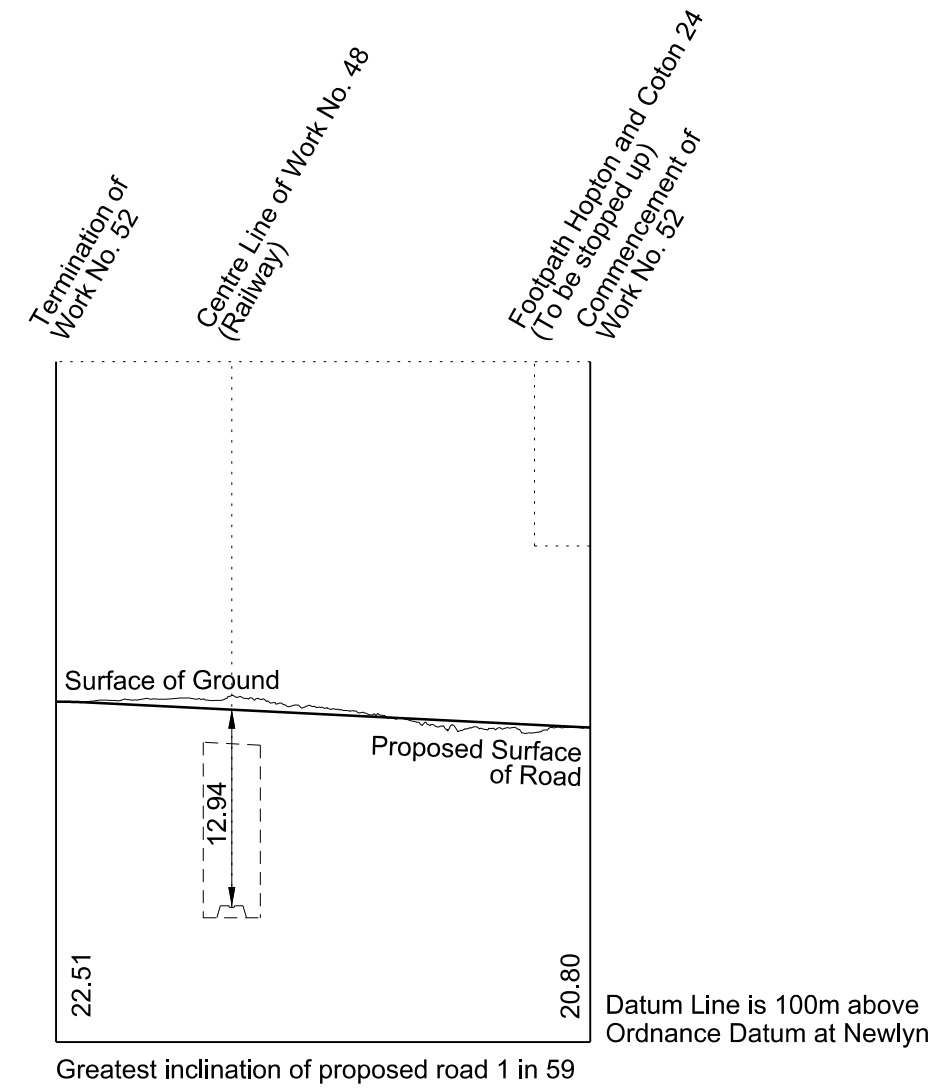


**WORK No. 53**  
 FOR PLAN OF WORK SEE REPLACEMENT SHEET No. 1-31

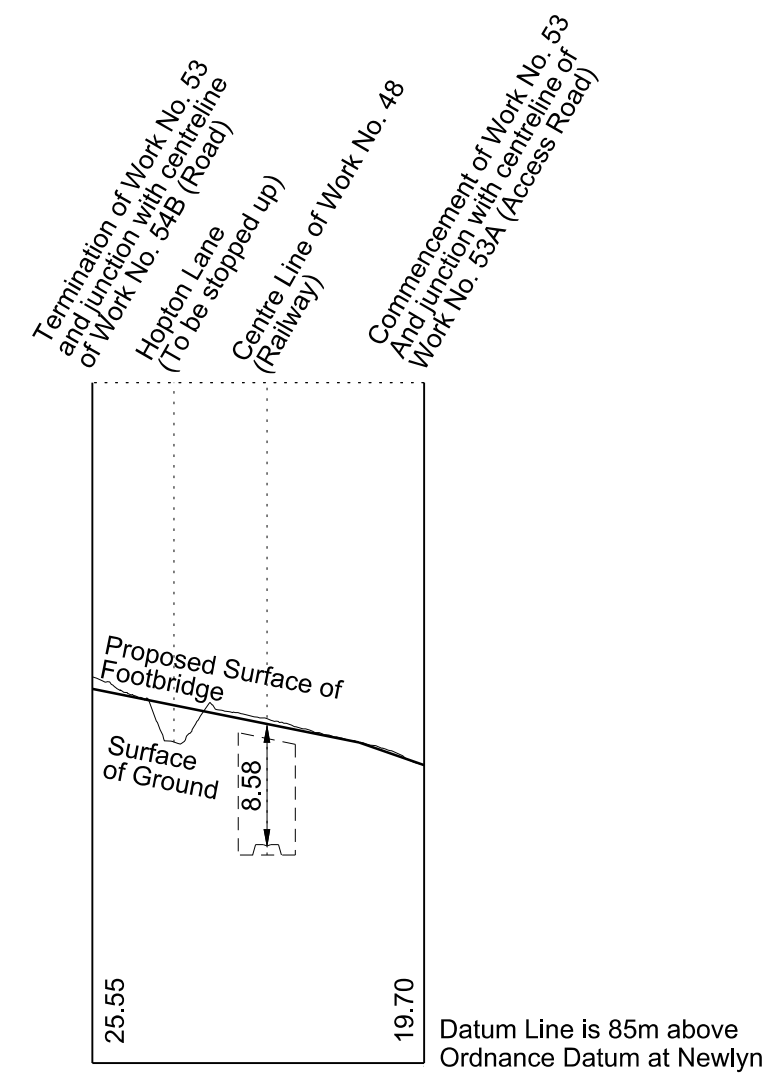


**WORK No. 53A**  
 FOR PLAN OF WORK SEE REPLACEMENT SHEET No. 1-31

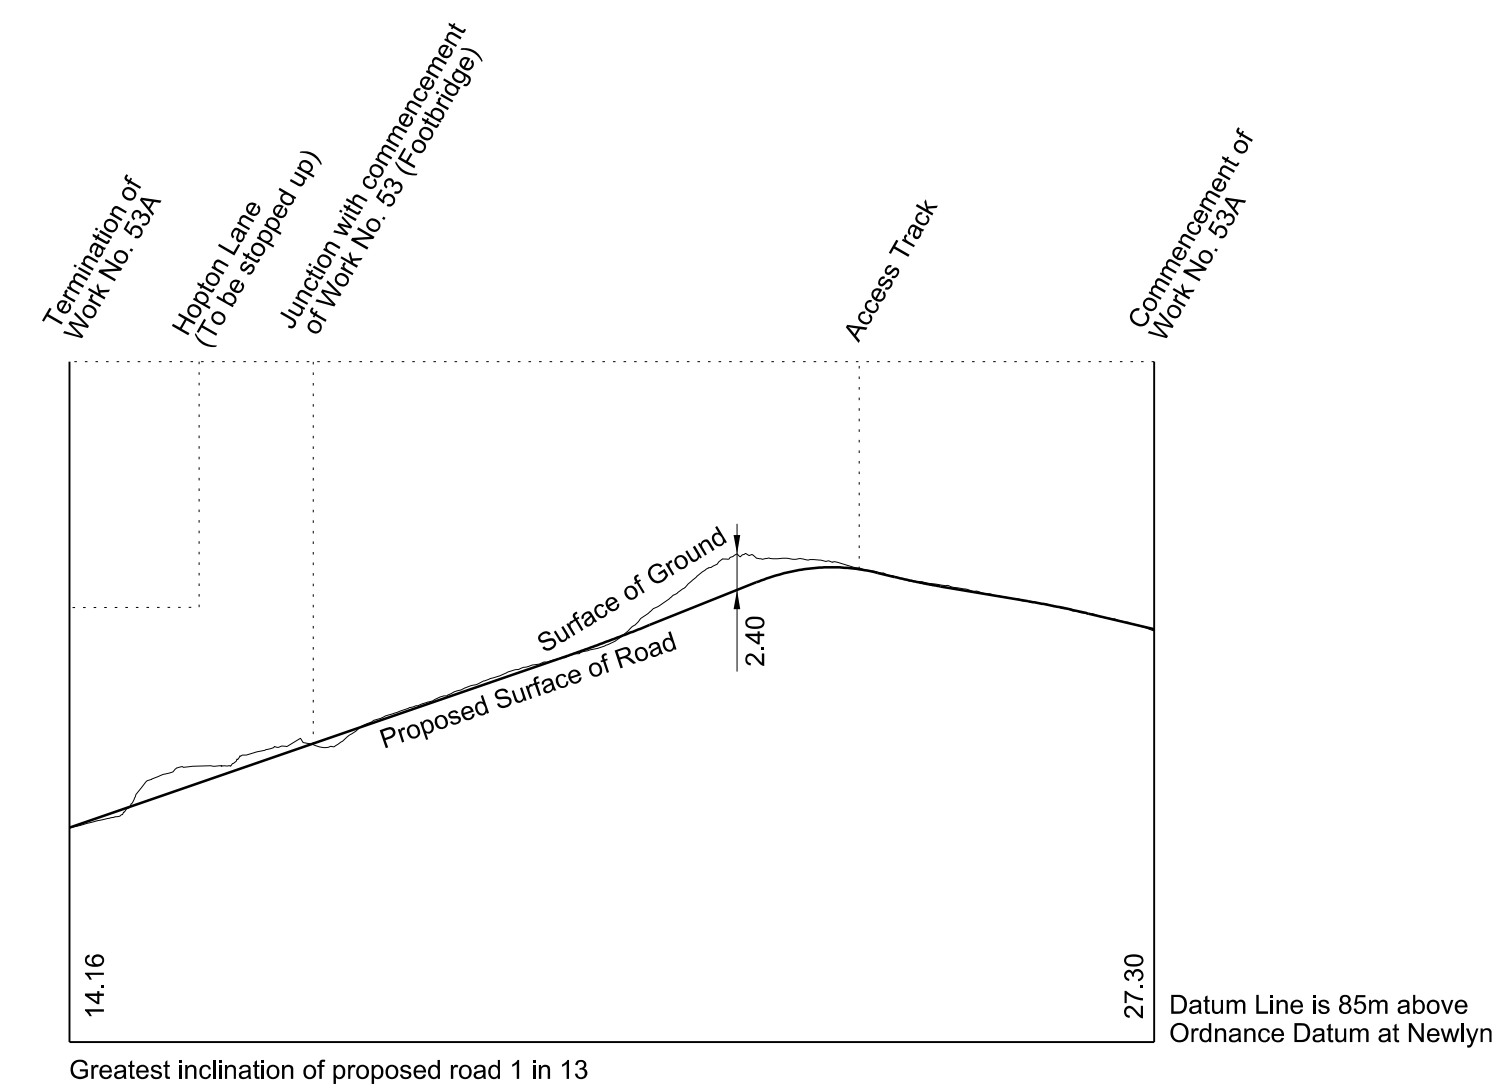




**WORK No. 54C**  
 FOR PLAN OF WORK SEE REPLACEMENT SHEET No. 1-31

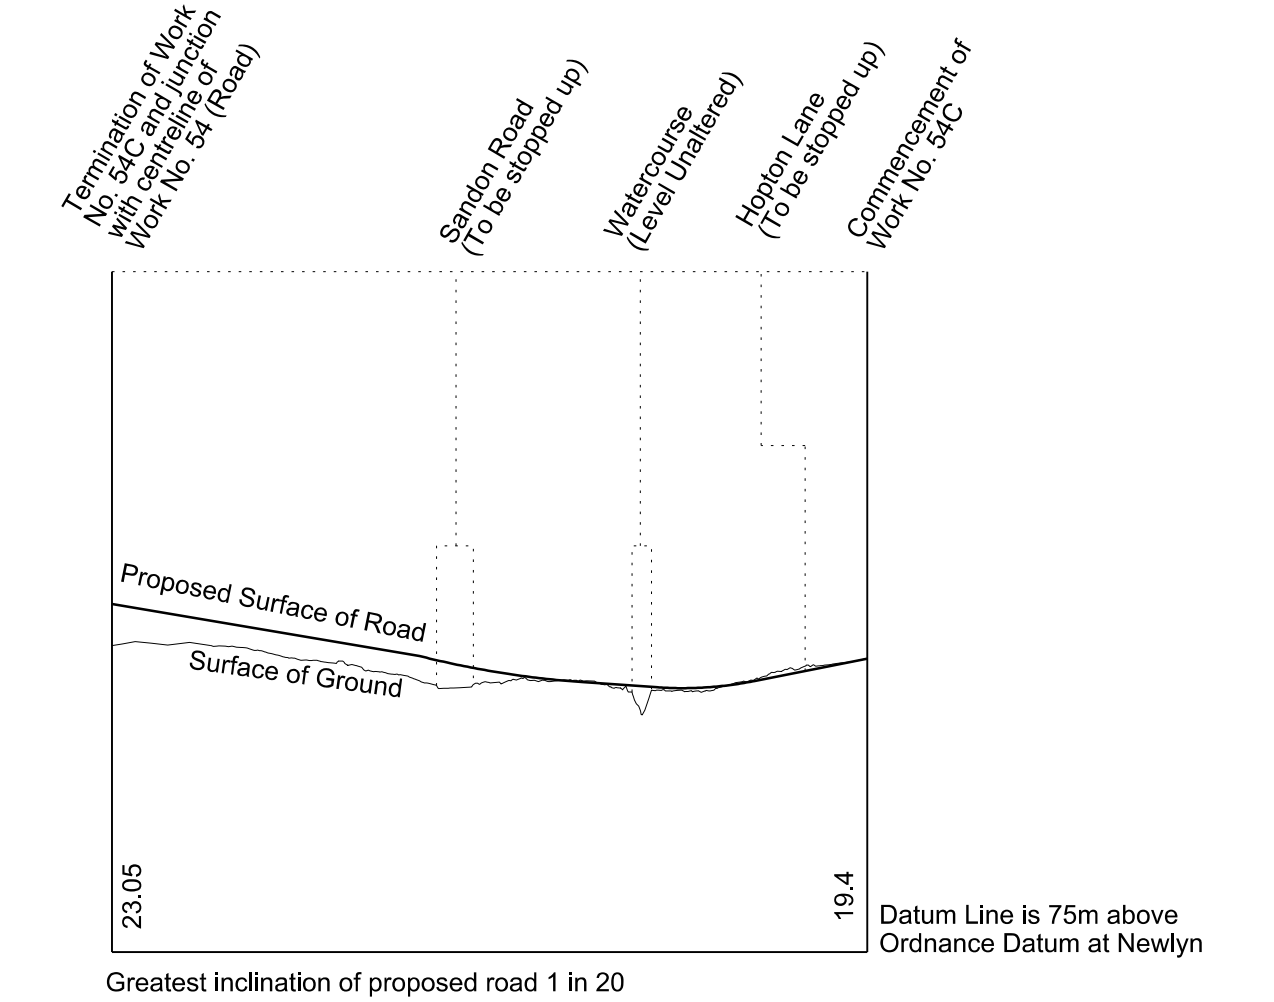

**WORK No. 54**  
 FOR PLAN OF WORK SEE REPLACEMENT SHEETS No. 1-31 AND 1-32

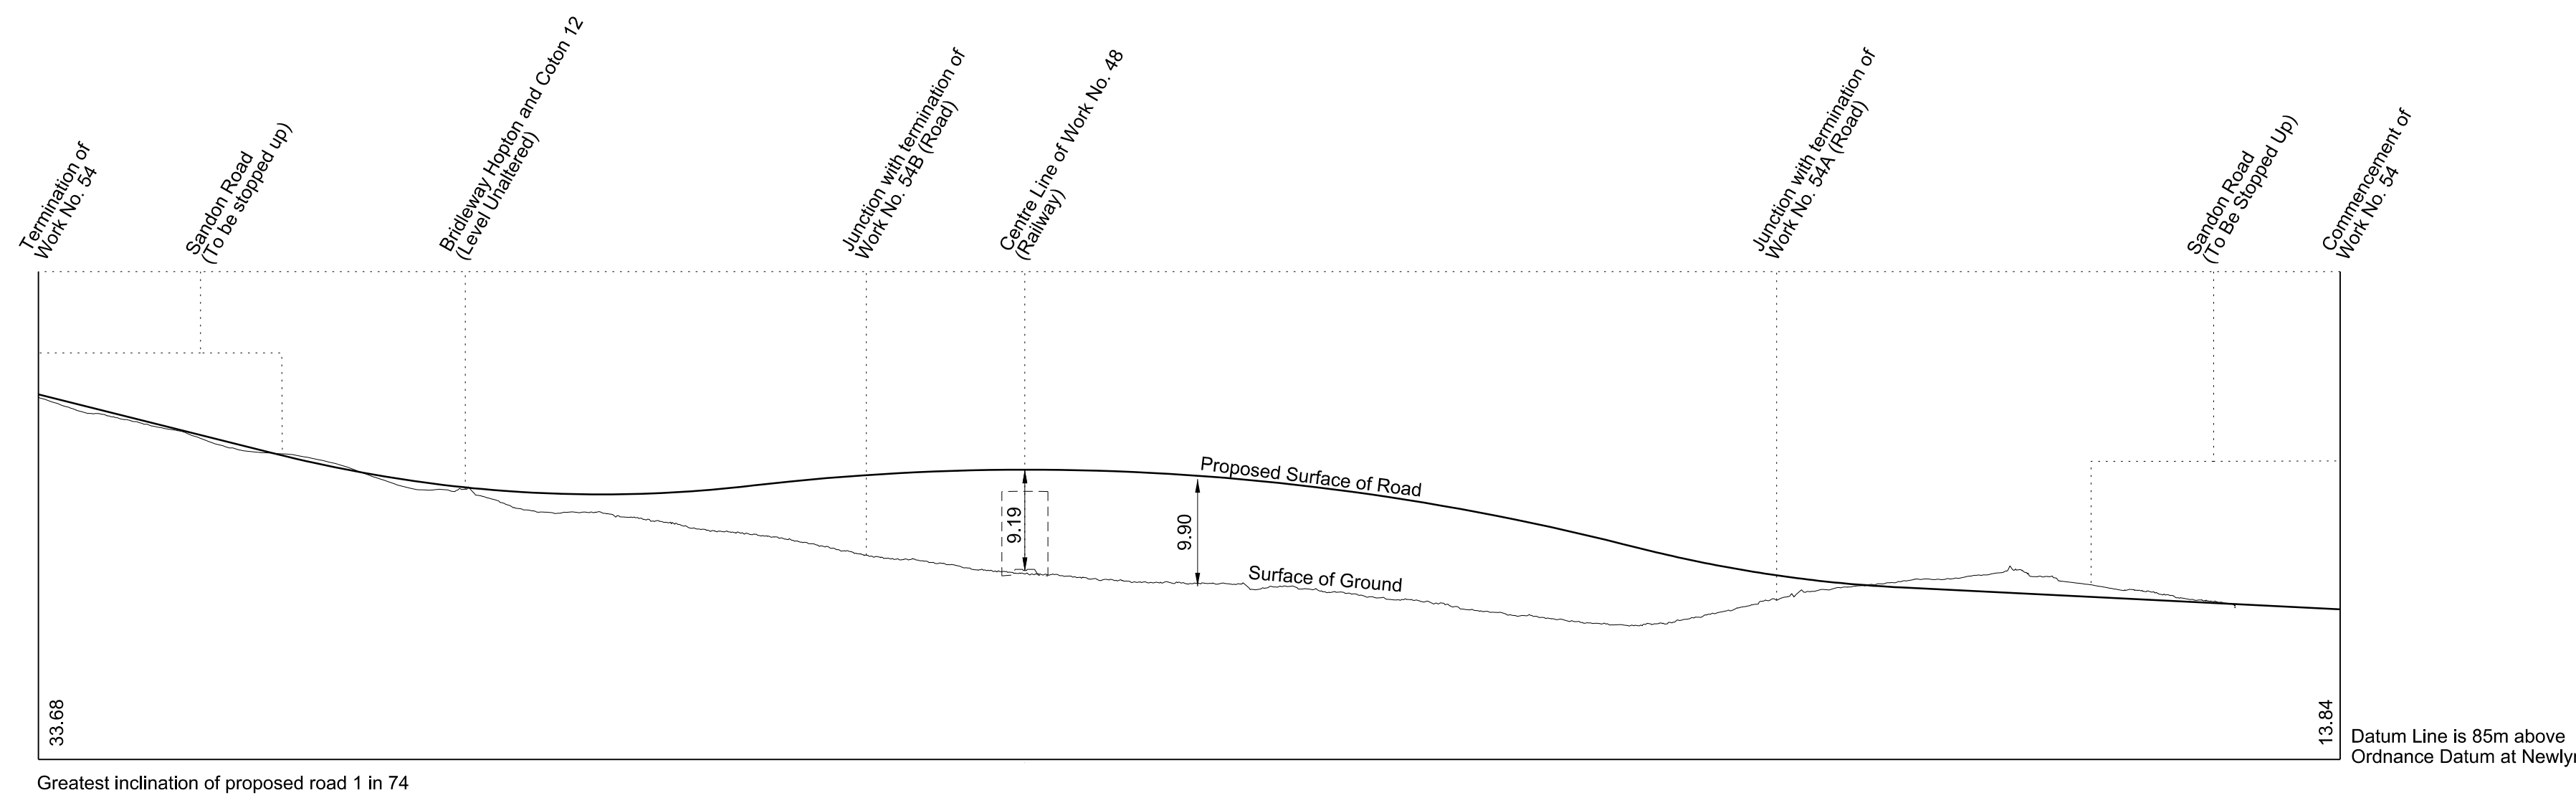


**WORK No. 54B**  
 FOR PLAN OF WORK SEE REPLACEMENT SHEETS No. 1-31 AND 1-32

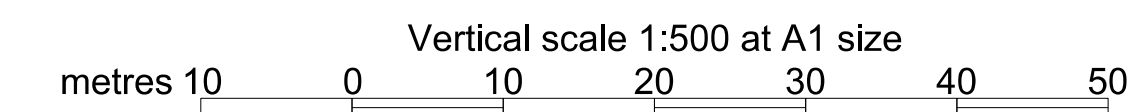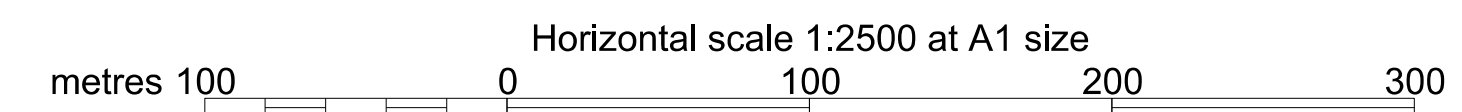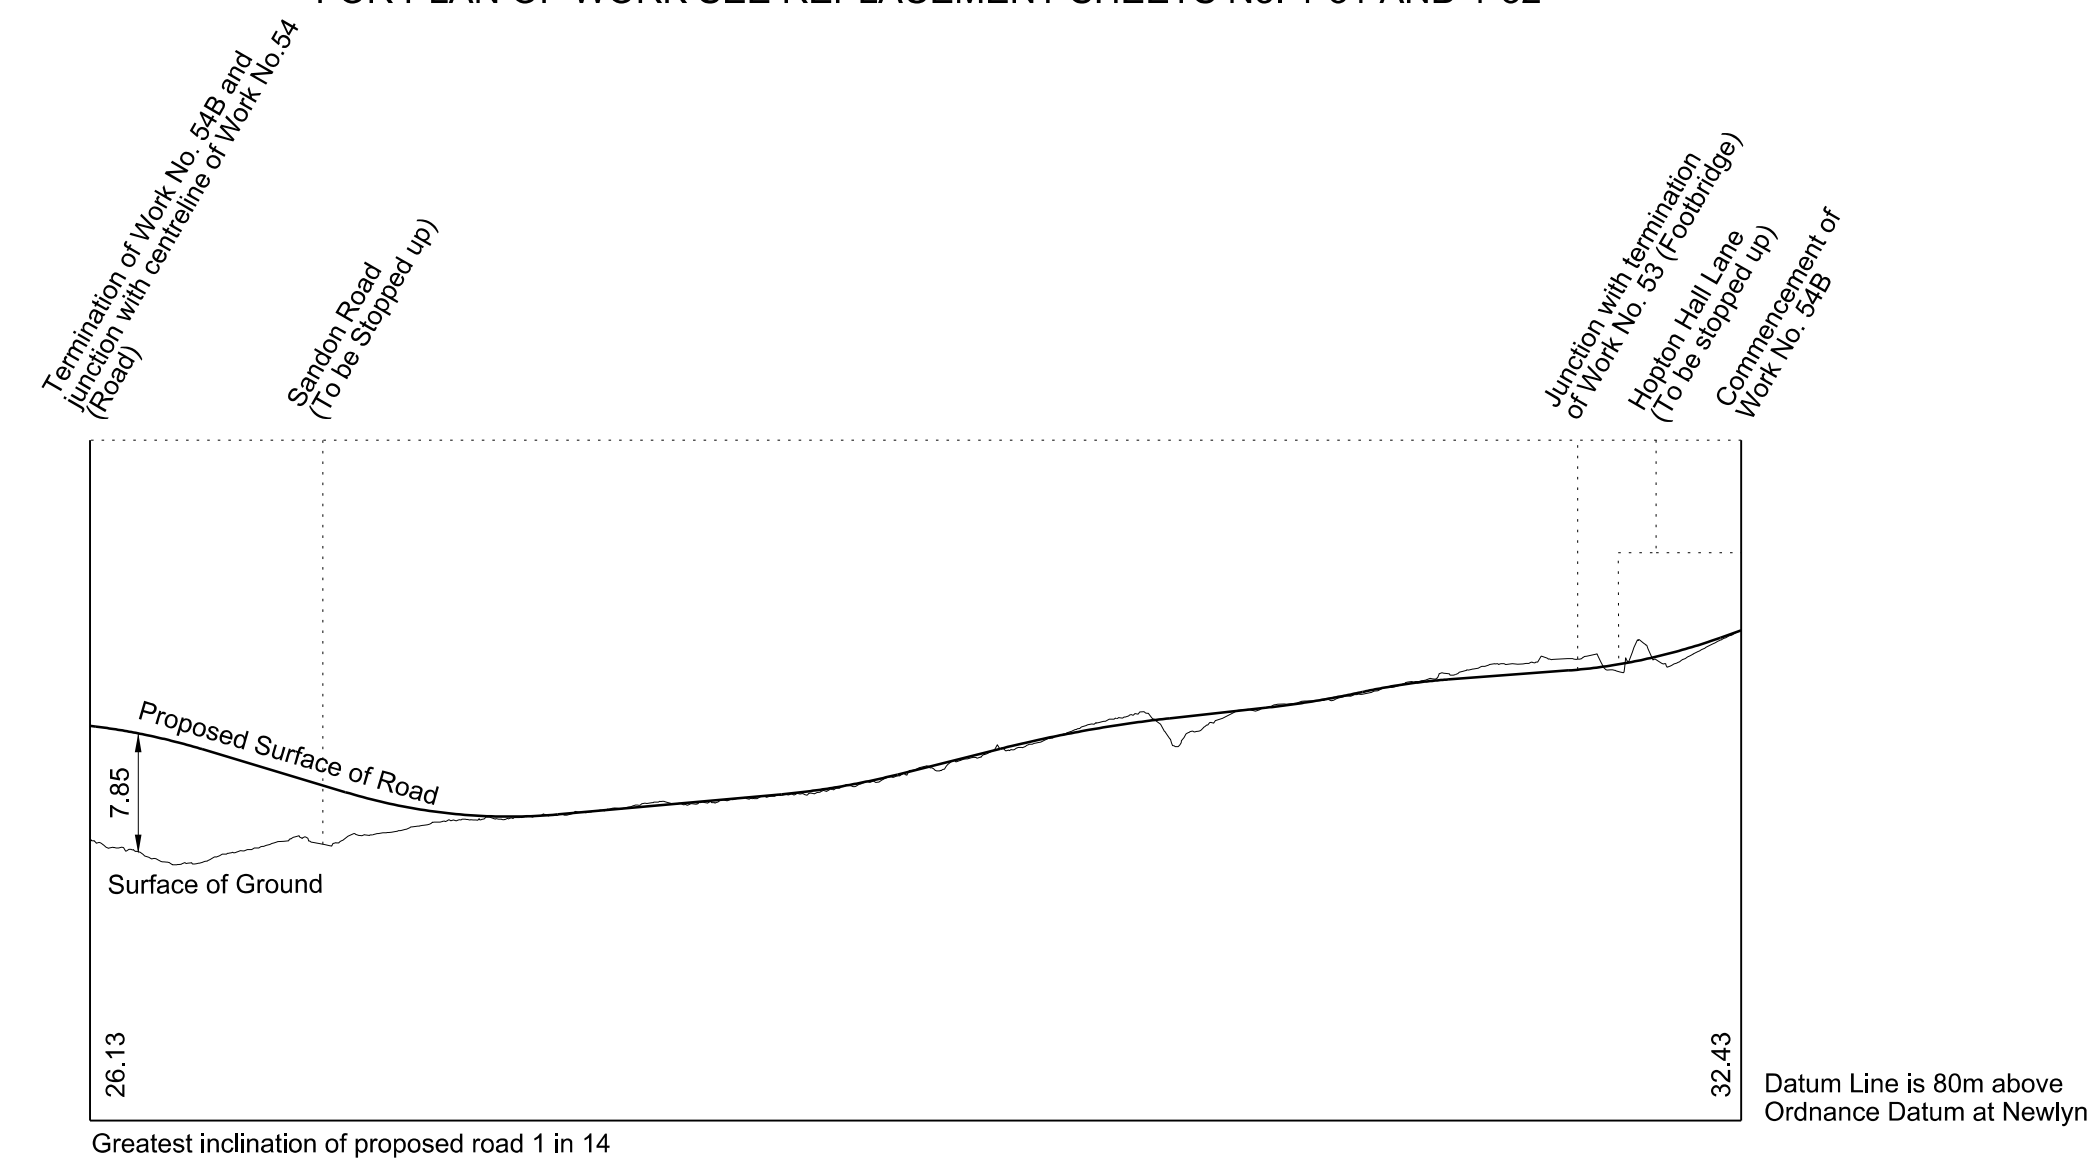

# SECTIONS


## WORK No. 55

FOR PLAN OF WORK SEE REPLACEMENT SHEET No. 1-31

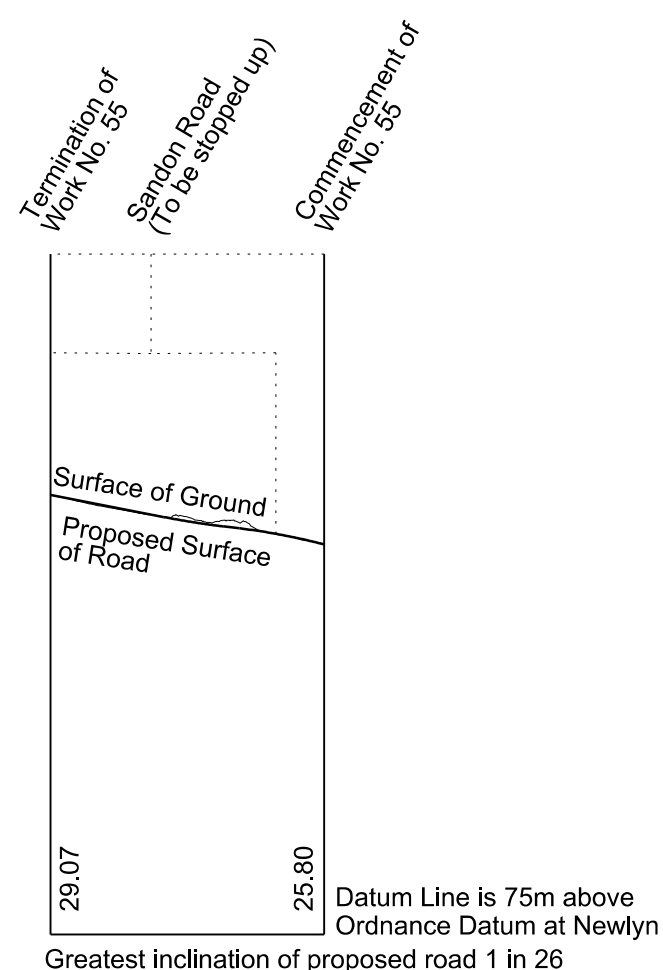


## WORK No. 56

FOR PLAN OF WORK SEE REPLACEMENT SHEET No. 1-32

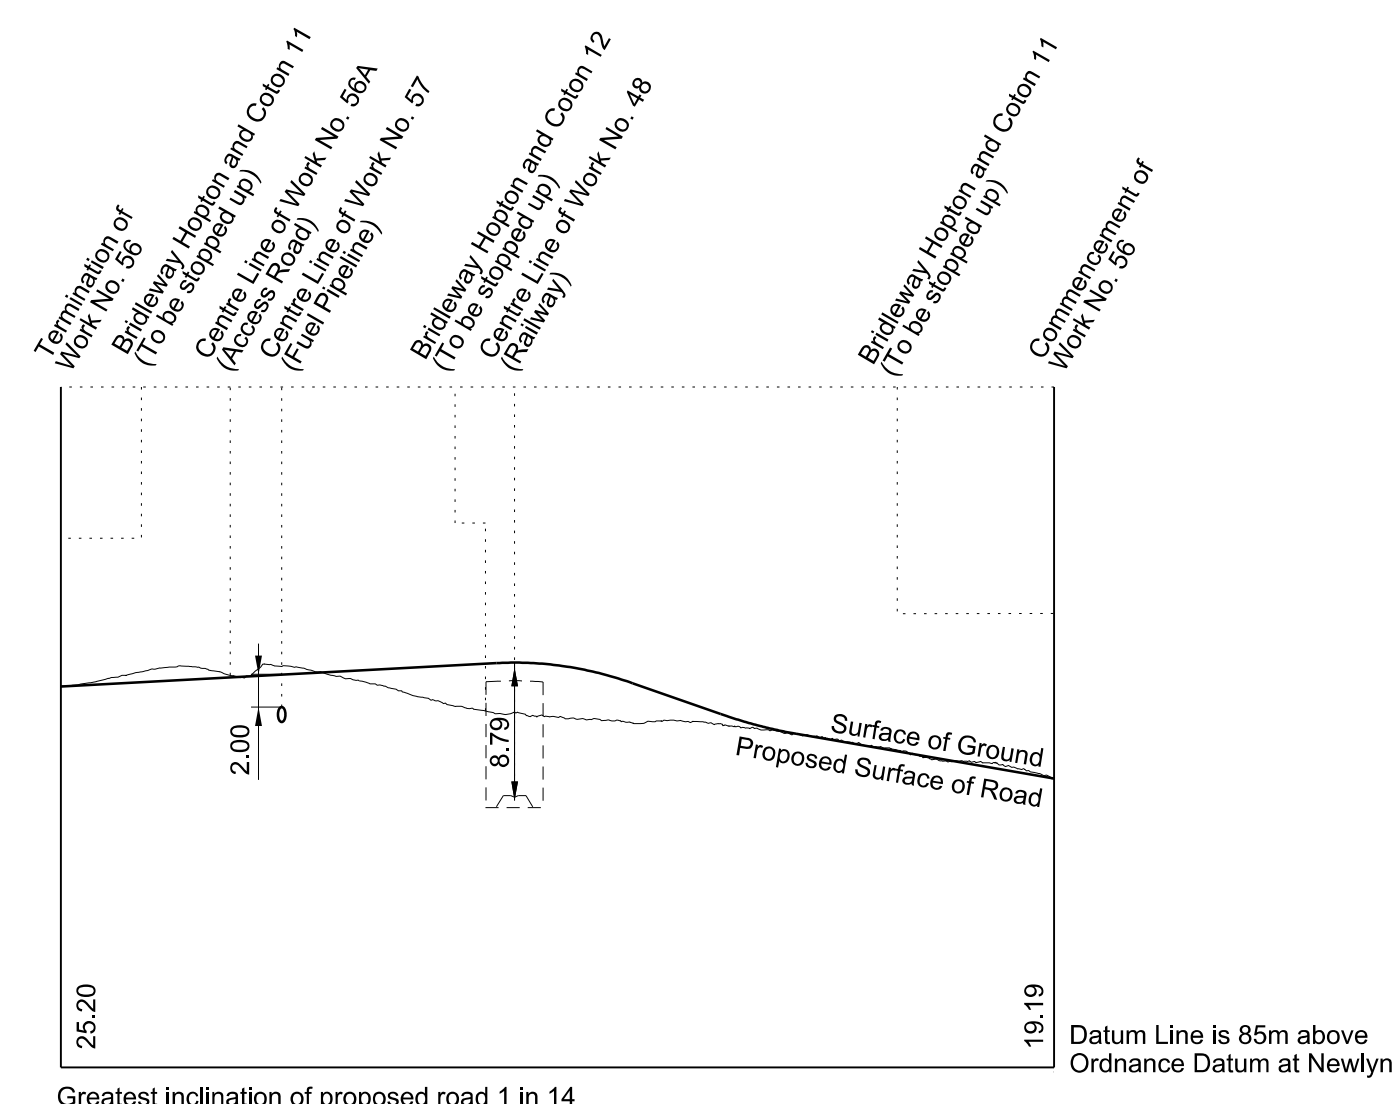


## WORK No. 56A

FOR PLAN OF WORK SEE REPLACEMENT SHEET No. 1-32

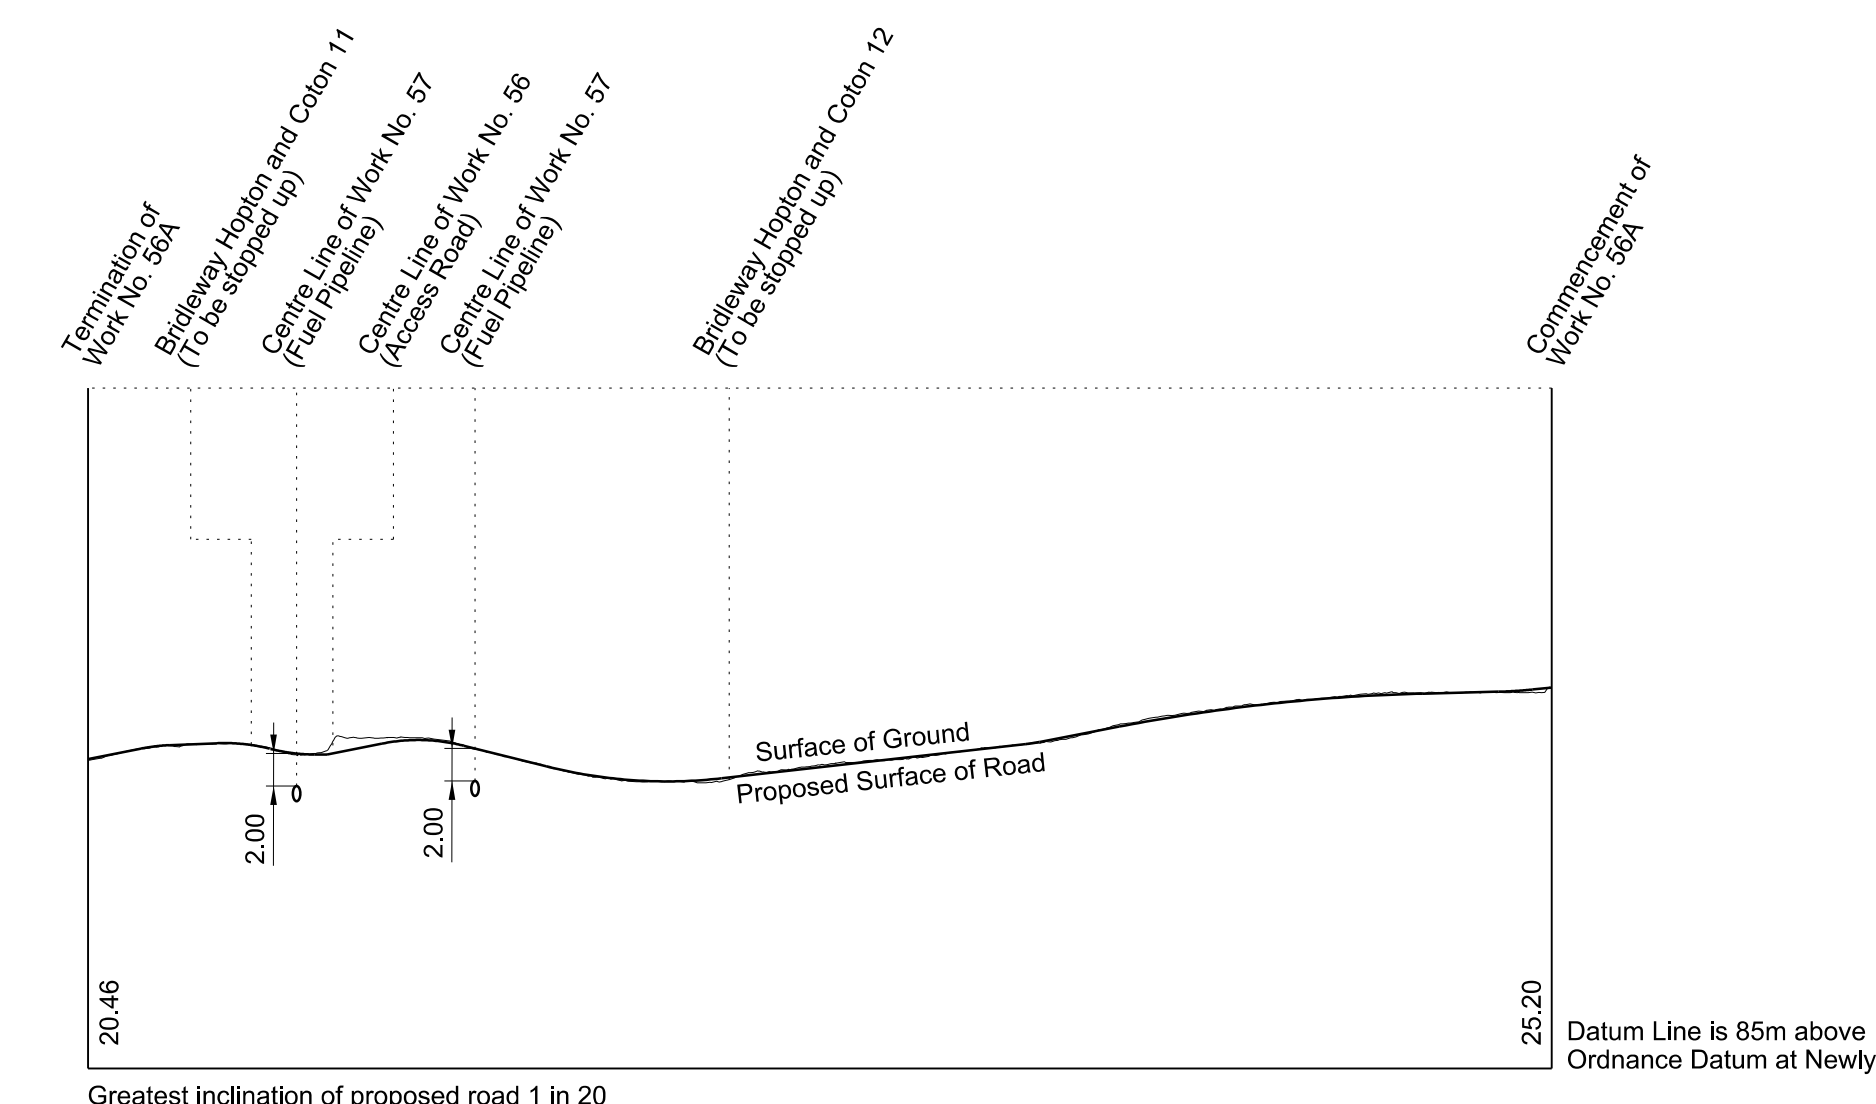


## WORK No. 57

FOR PLAN OF WORK SEE REPLACEMENT SHEET No. 1-32

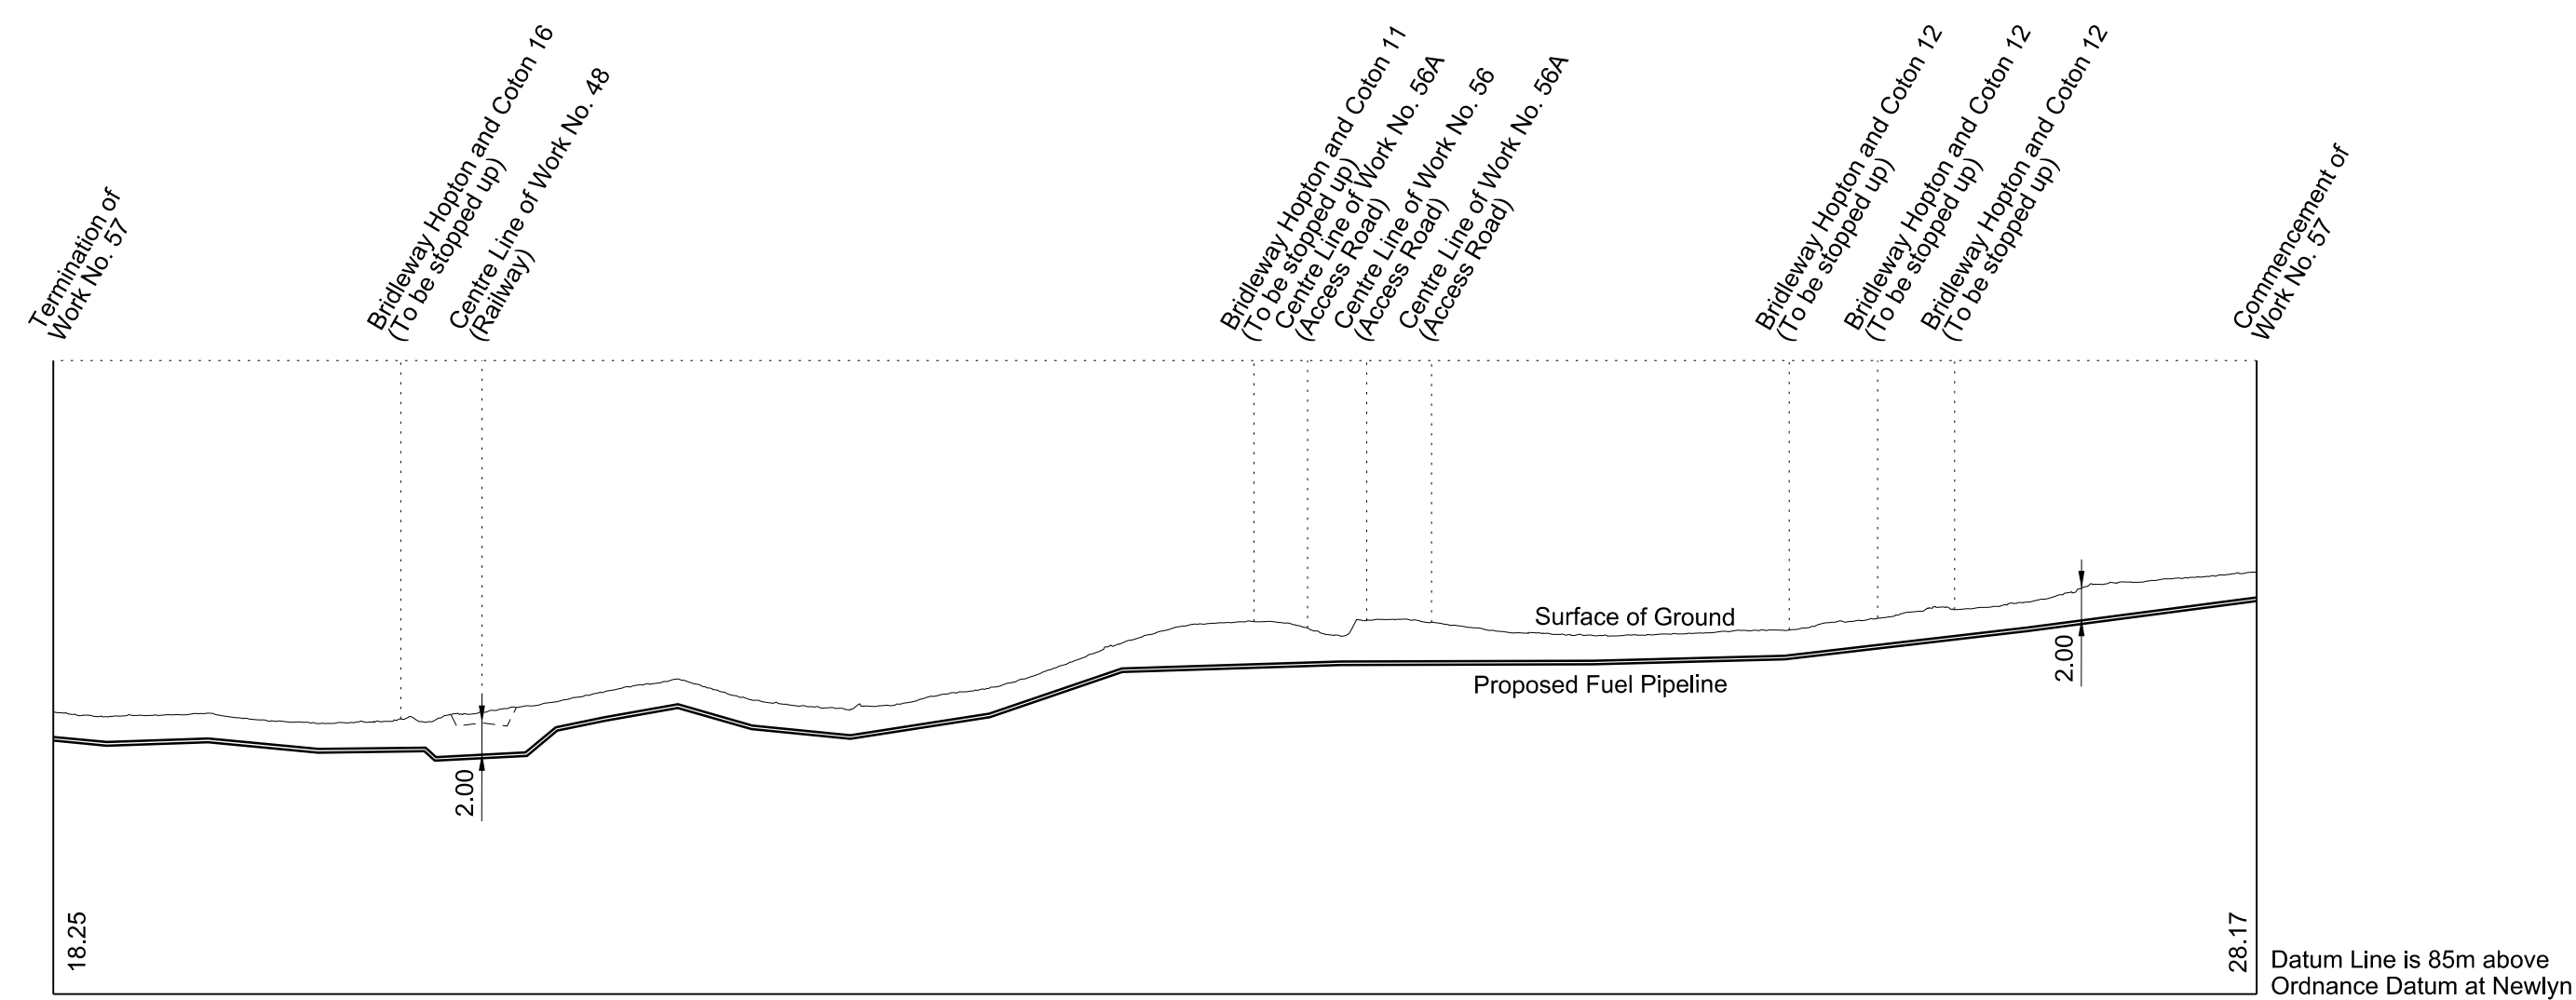




## WORK No. 58

FOR PLAN OF WORK SEE REPLACEMENT SHEET No. 1-32

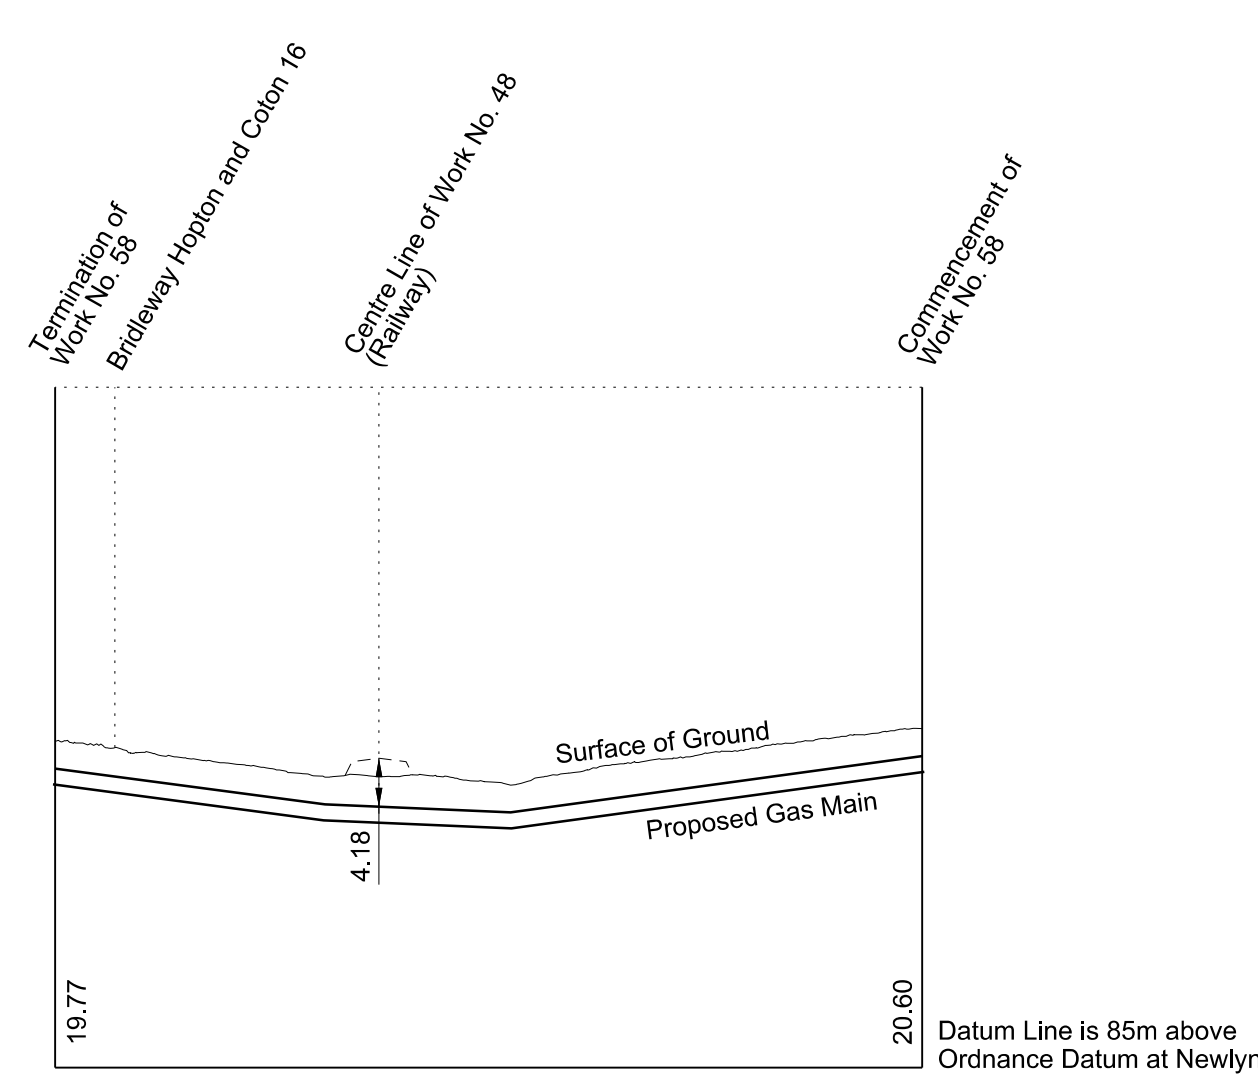

## WORK No. 59


FOR PLAN OF WORK SEE REPLACEMENT SHEET No. 1-32

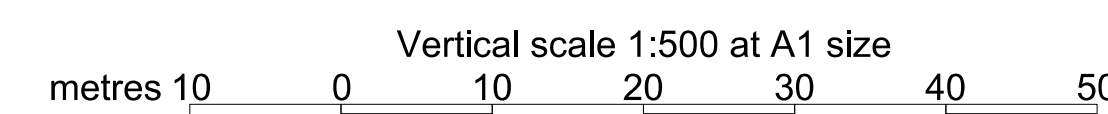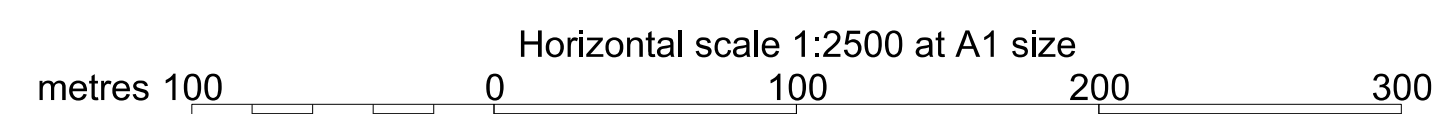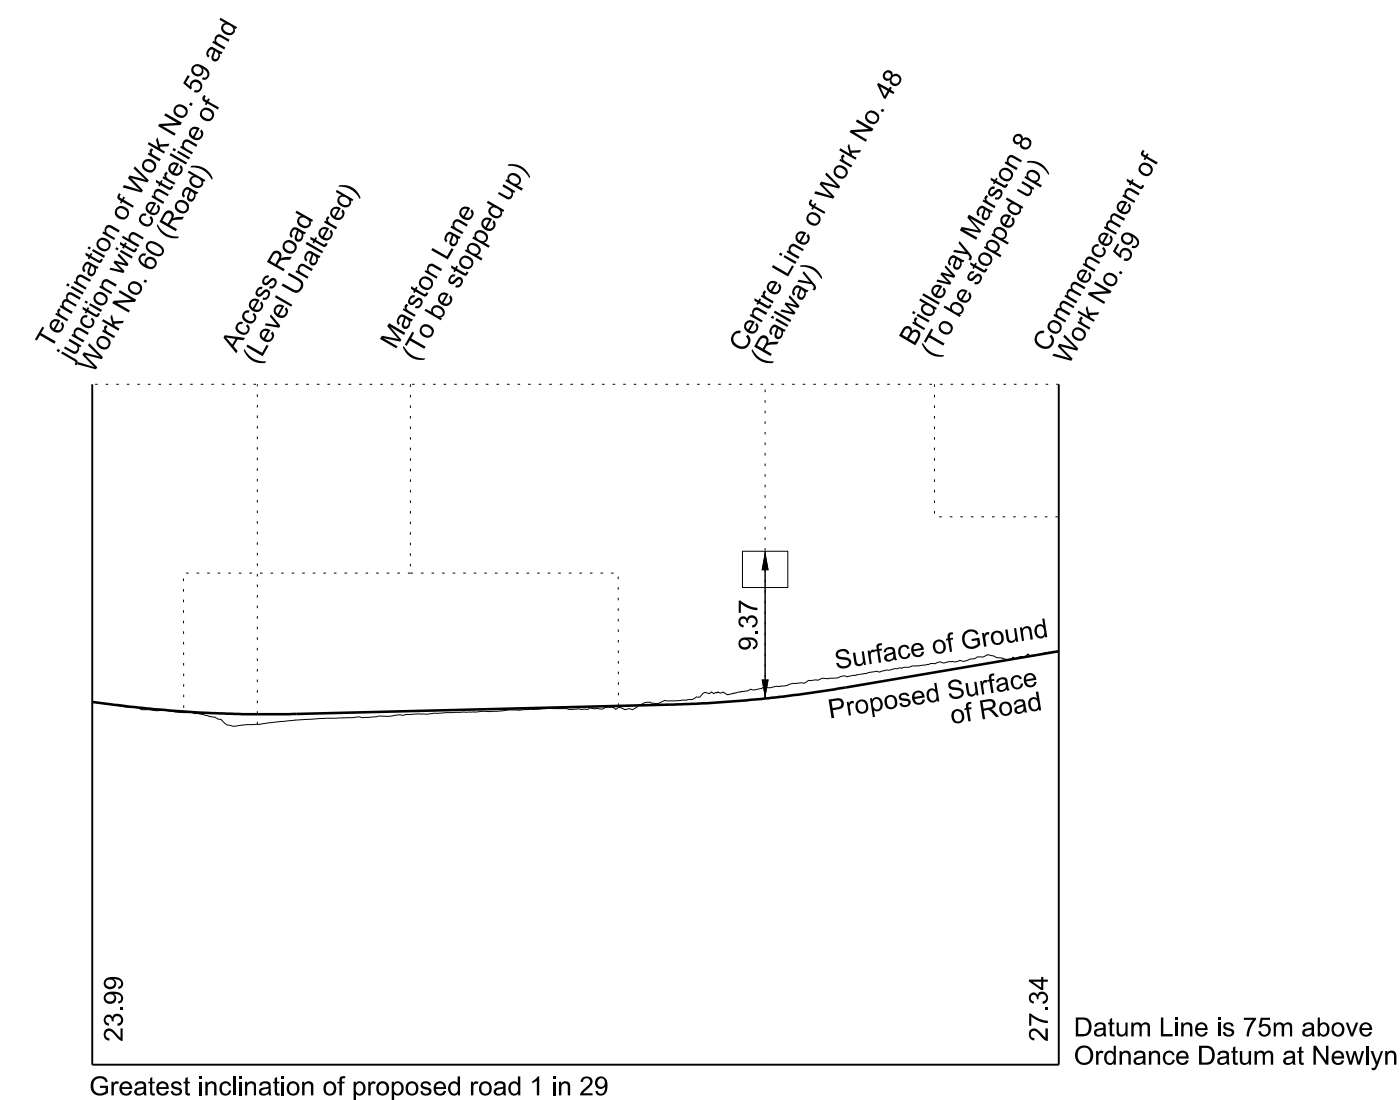

# SECTIONS


## WORK No. 60

FOR PLAN OF WORK SEE REPLACEMENT SHEETS No. 1-32 AND No.1-33

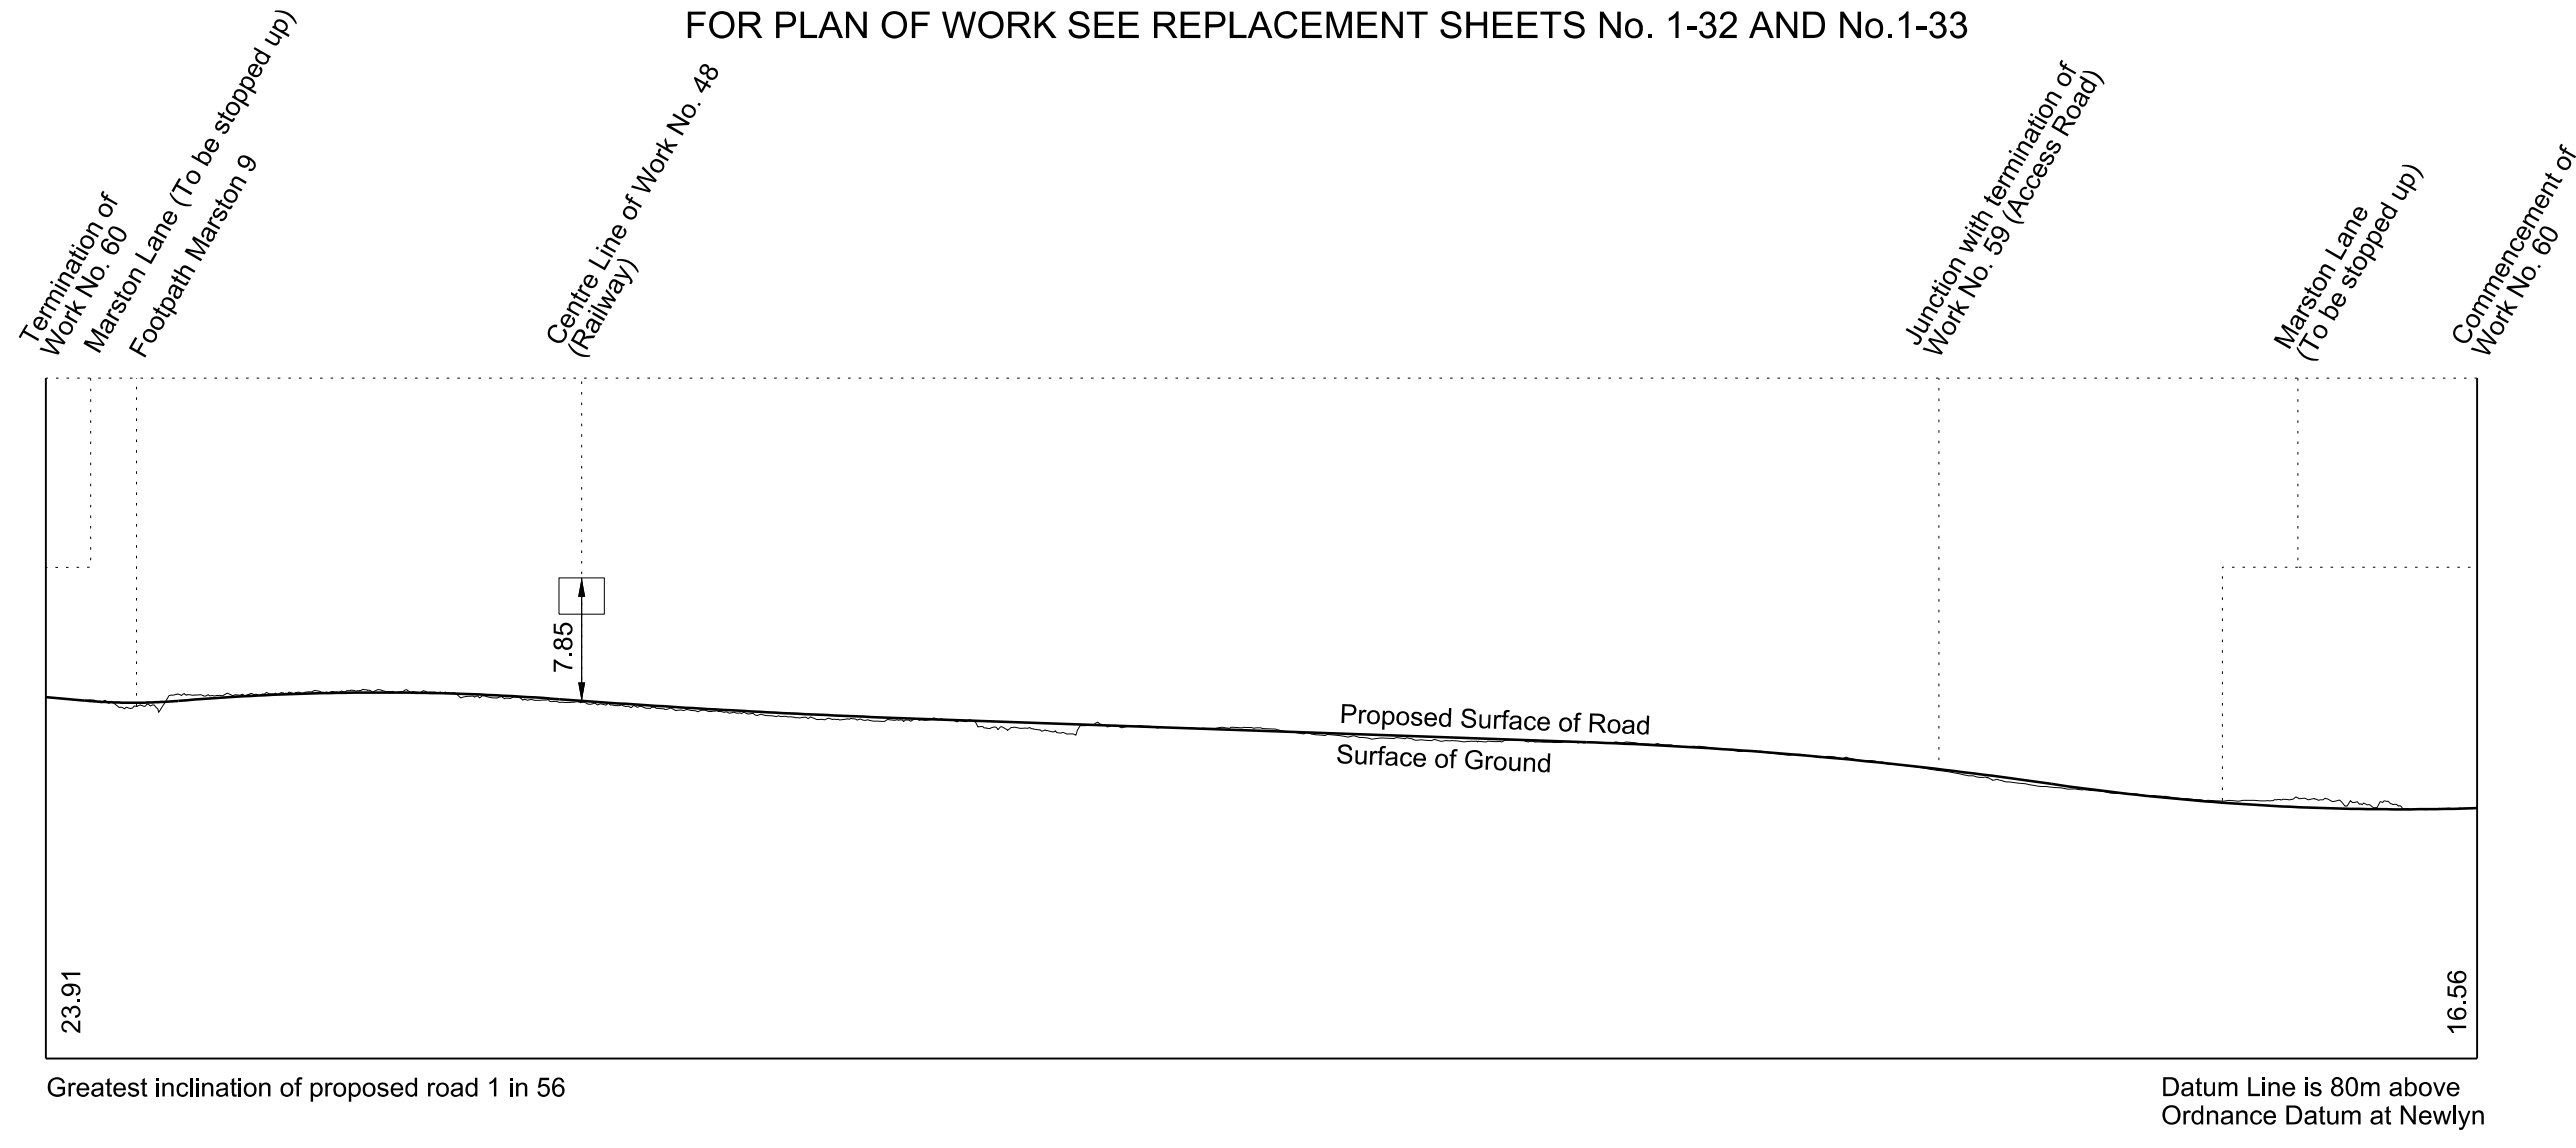


## WORK No. 60A

FOR PLAN OF WORK SEE REPLACEMENT SHEET No. 1-33

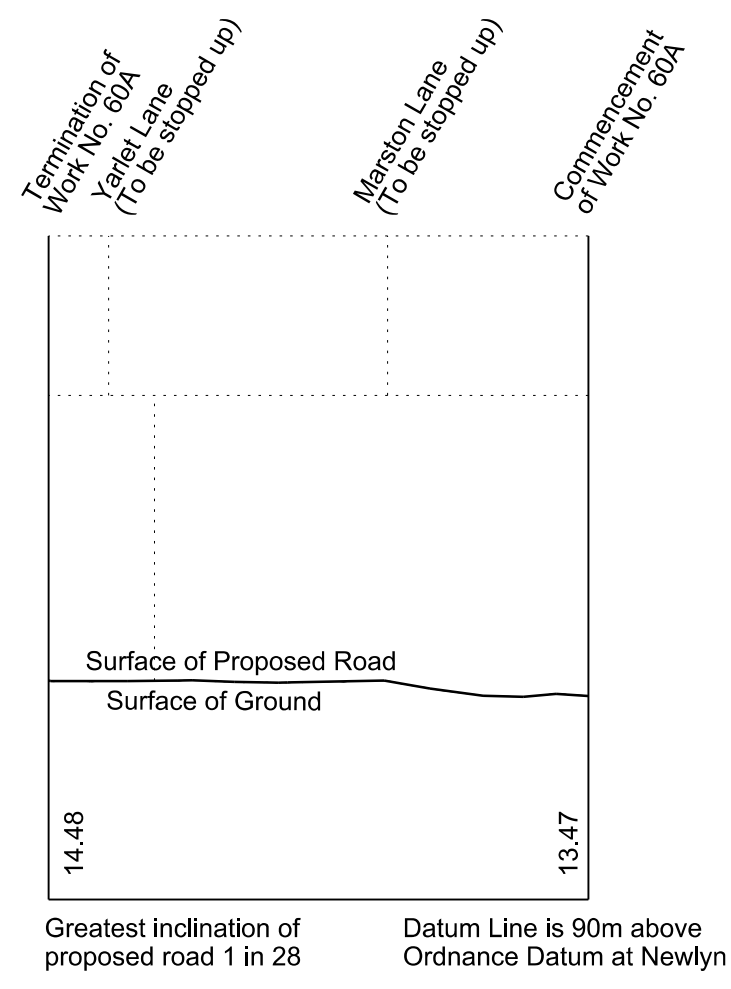




## WORK No. 60B

FOR PLAN OF WORK SEE REPLACEMENT SHEET No. 1-33

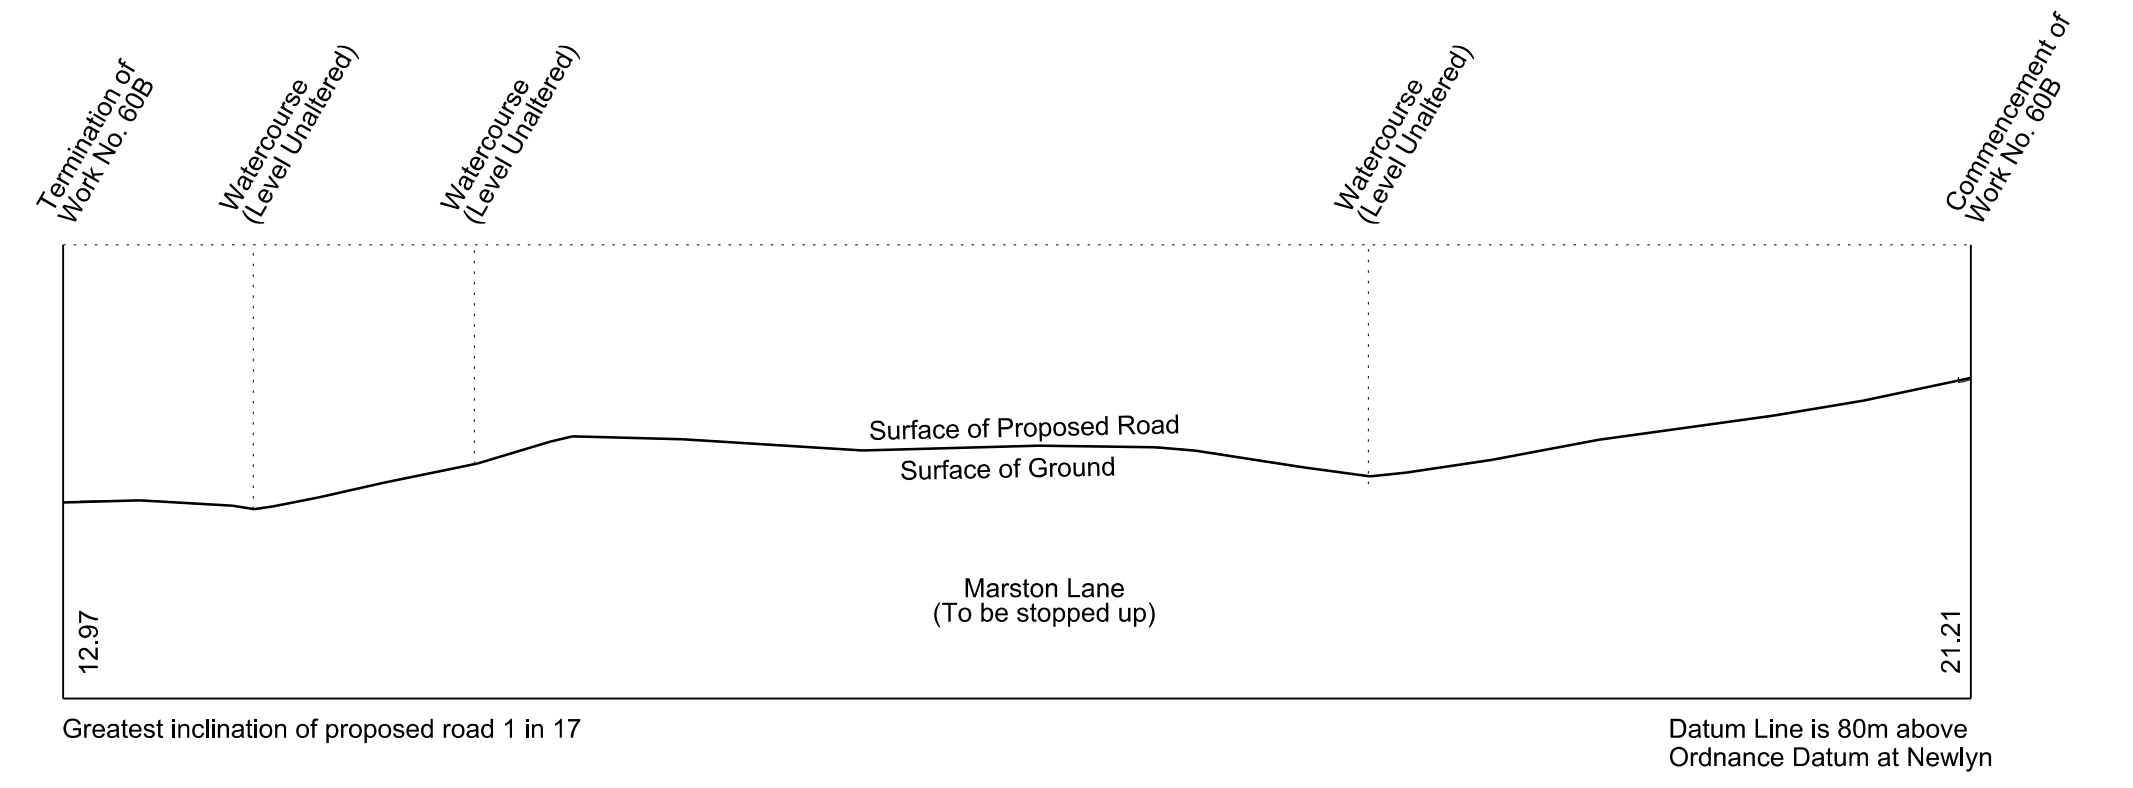

## WORK No. 61

FOR PLAN OF WORK SEE REPLACEMENT SHEET No. 1-34

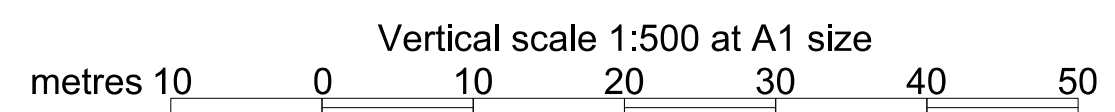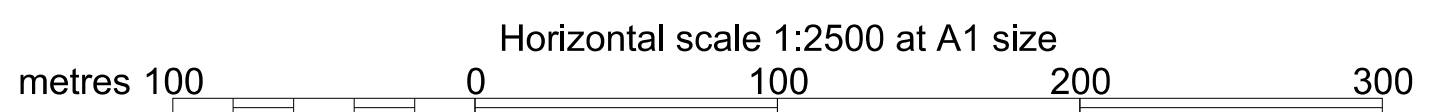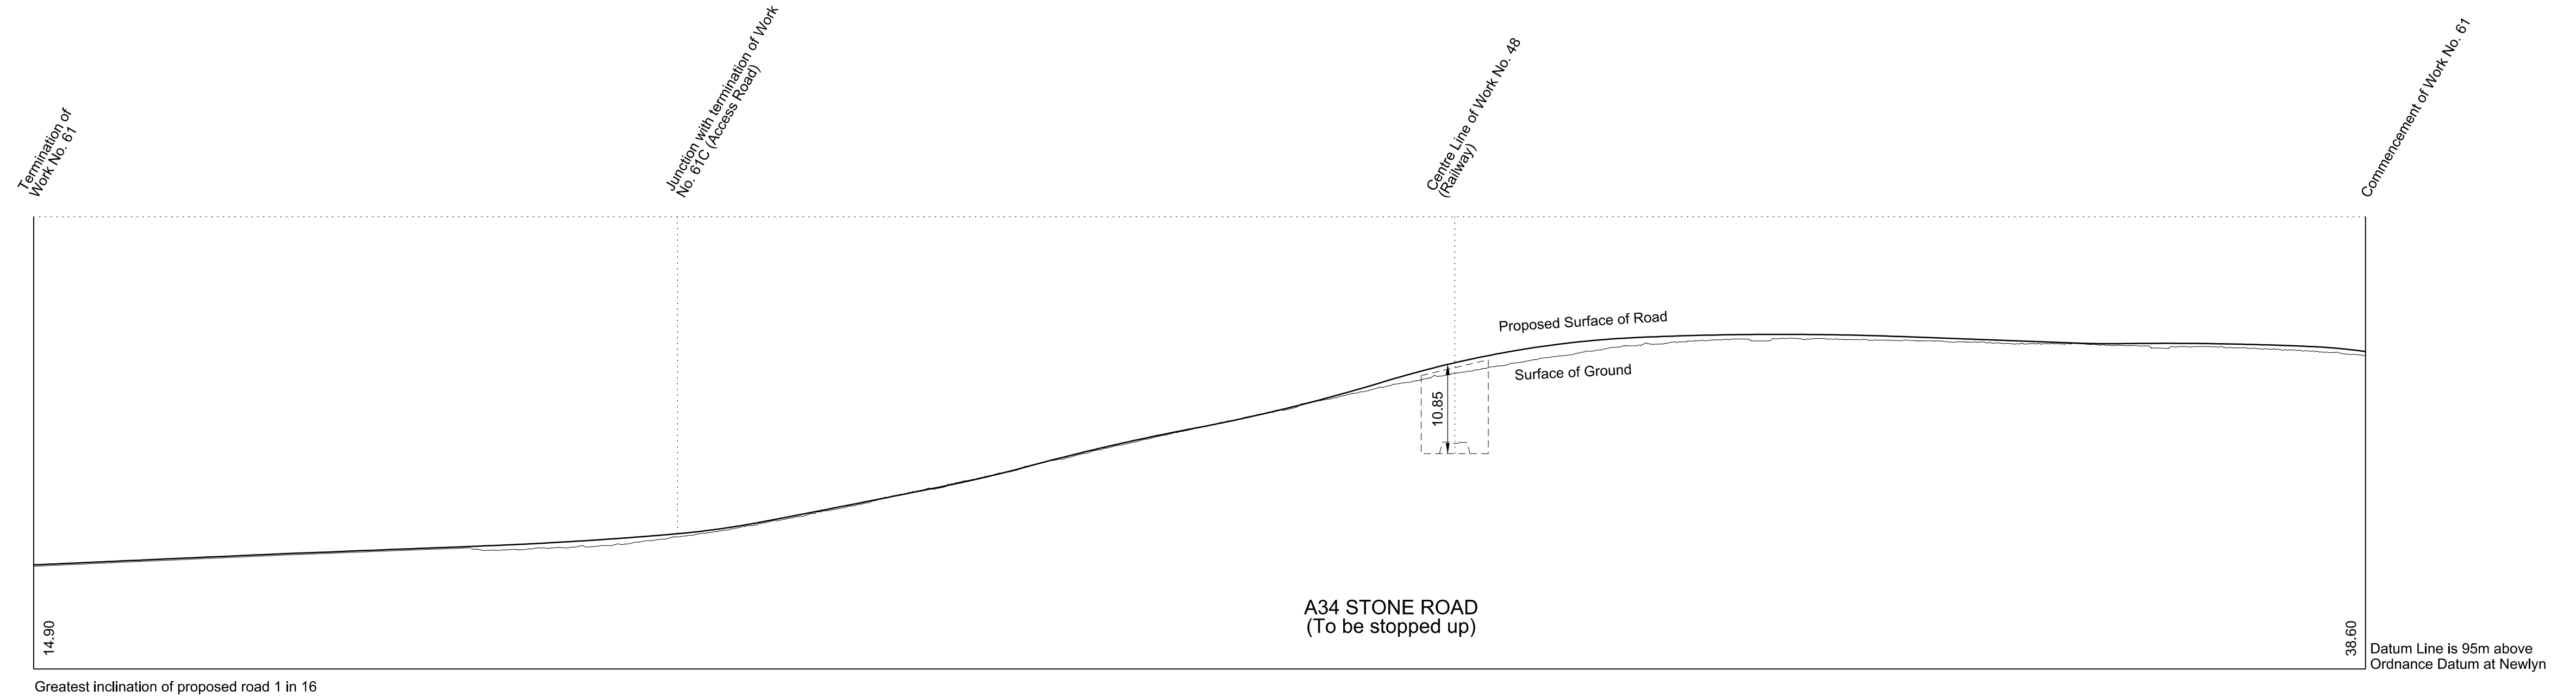


# SECTIONS


REPLACEMENT SHEET No. 2-32  
 IN PARLIAMENT - SESSION 2017-19  
 HIGH SPEED RAIL  
 (WEST MIDLANDS - CREWE)  
 ADDITIONAL PROVISION  
 (FEBRUARY 2019)  
 Work No. 61A (Temporary Road)  
 Work No. 61B (Highway Widening)  
 Work No. 61C (Access Road)

AMENDMENTS TO THIS SHEET  
 ARE AS FOLLOWS:  
 Works Nos. 61B and 61C added


**WORK No. 61A**  
 FOR PLAN OF WORK SEE REPLACEMENT SHEET No. 1-34

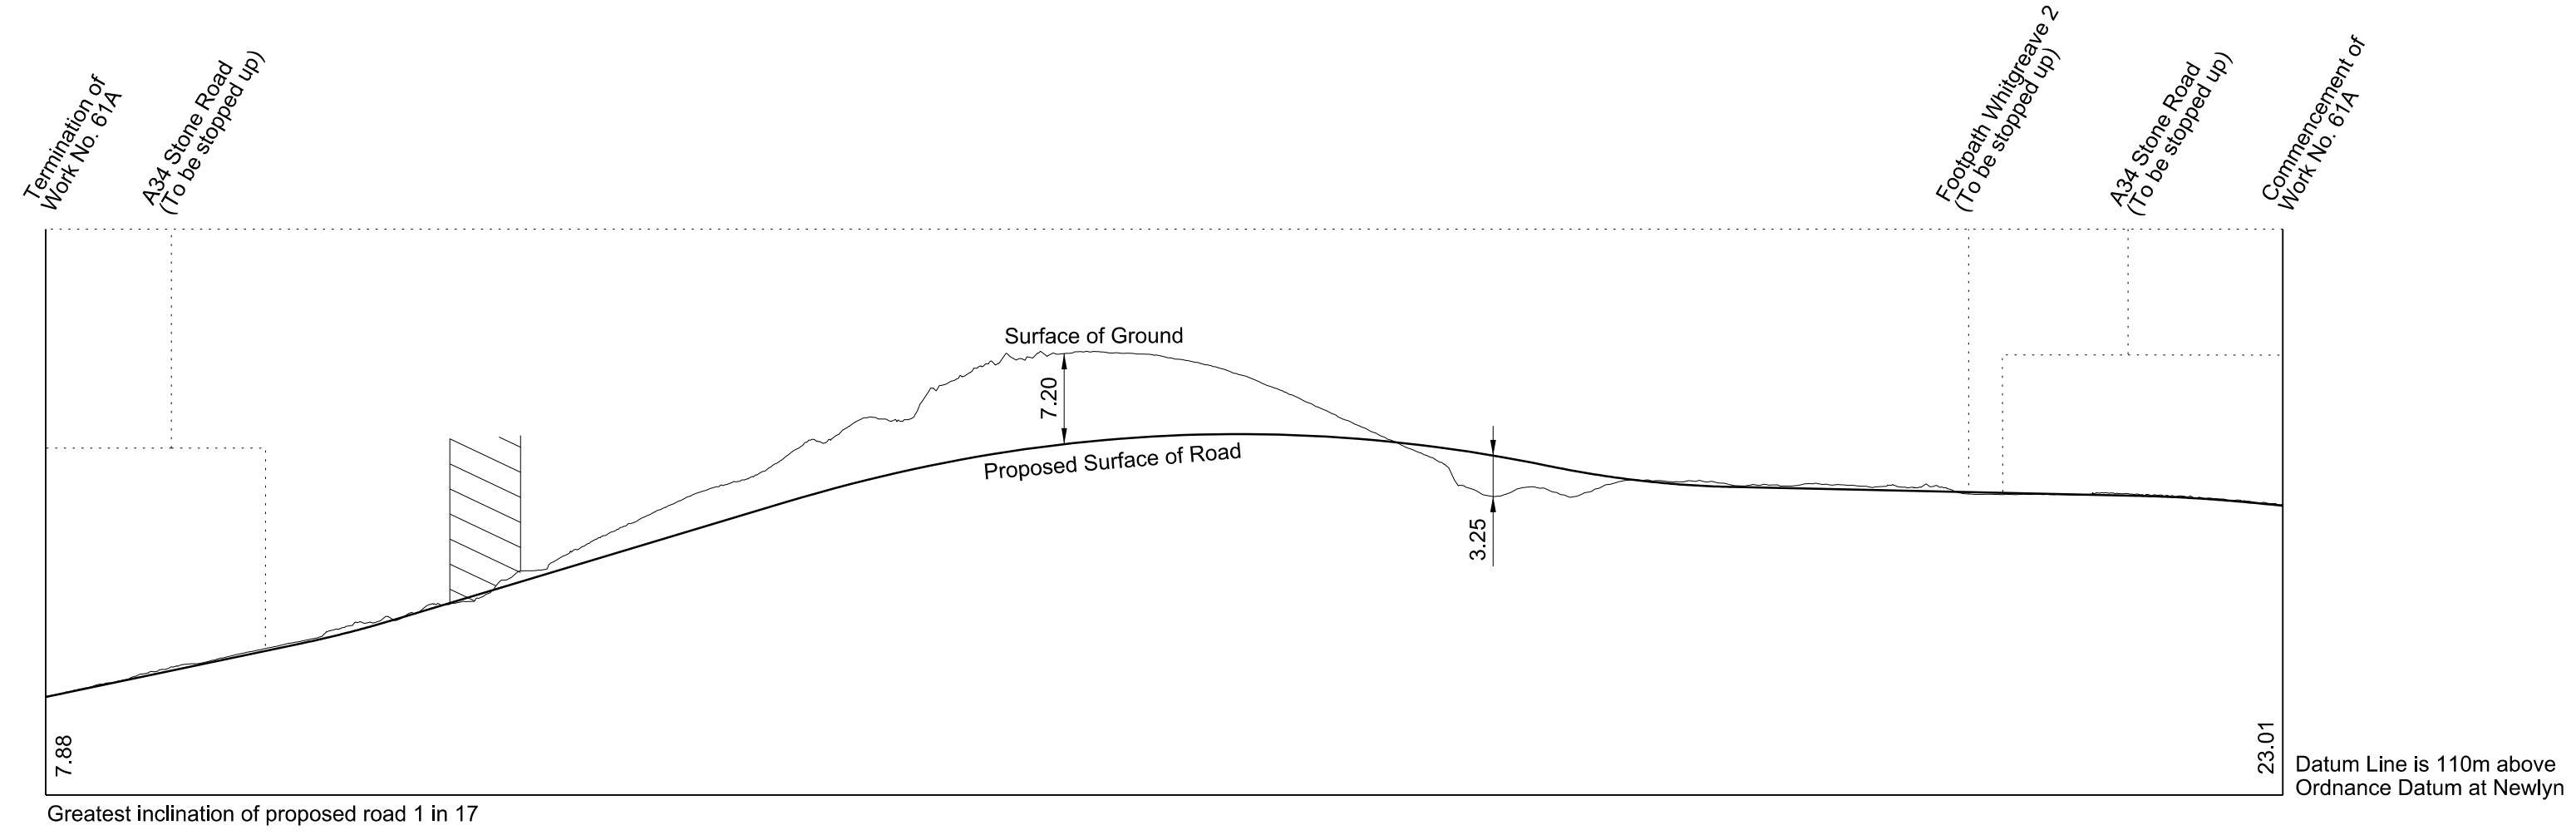


**WORK No. 61B**  
 FOR PLAN OF WORK SEE REPLACEMENT SHEET No. 1-36  
 SECTION ALONG LINE A-B

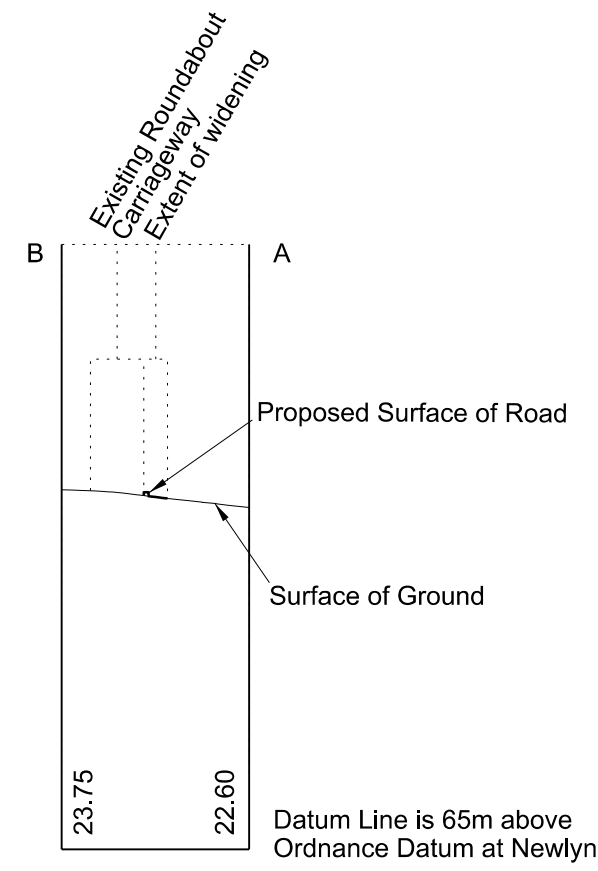




**WORK No. 61B**  
 FOR PLAN OF WORK SEE REPLACEMENT SHEET No. 1-36  
 SECTION ALONG LINE C-D

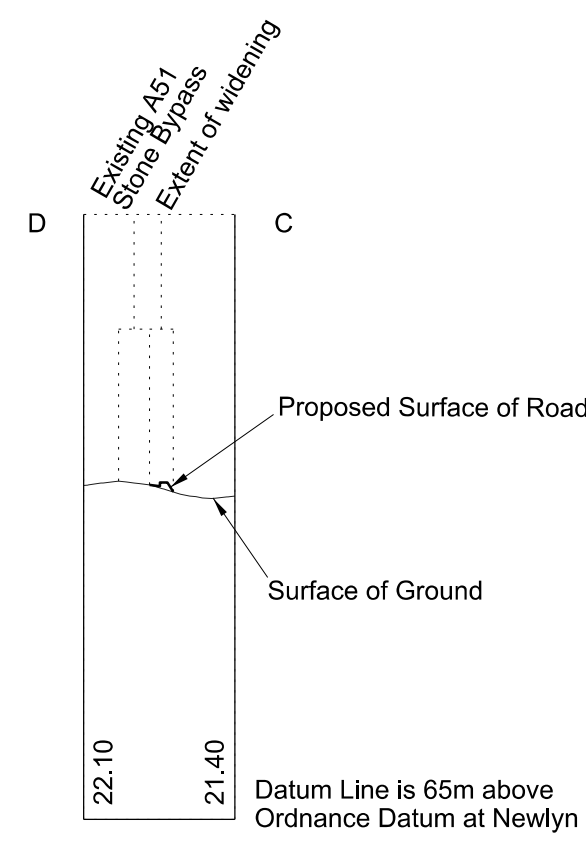

**WORK No. 61B**  
 FOR PLAN OF WORK SEE REPLACEMENT SHEET No. 1-36  
 SECTION ALONG LINE E-F




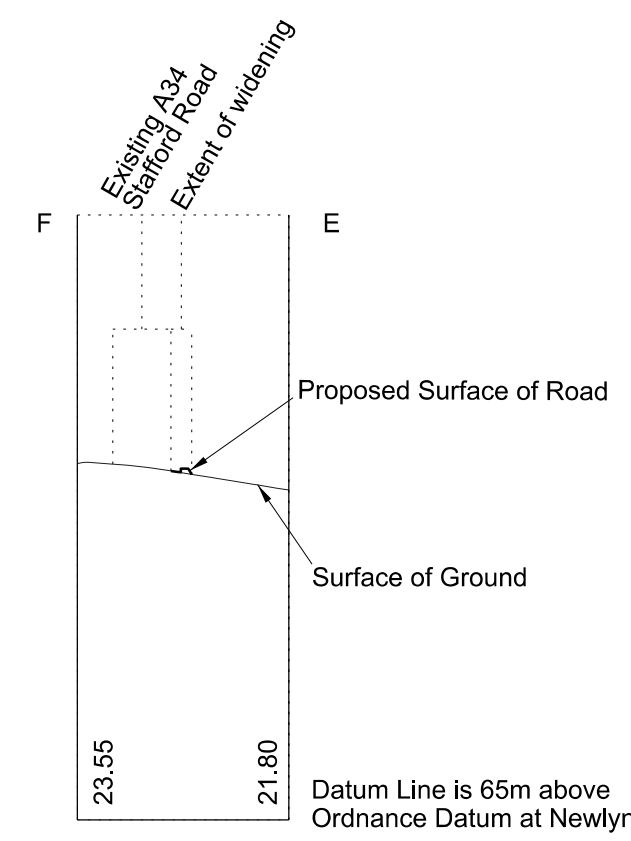


**WORK No. 61C**  
 FOR PLAN OF WORK SEE REPLACEMENT SHEET No. 1-34

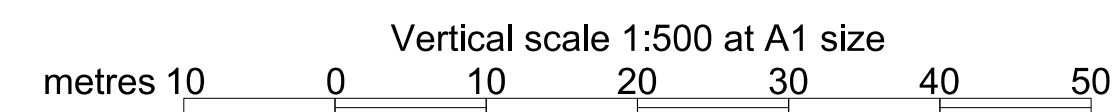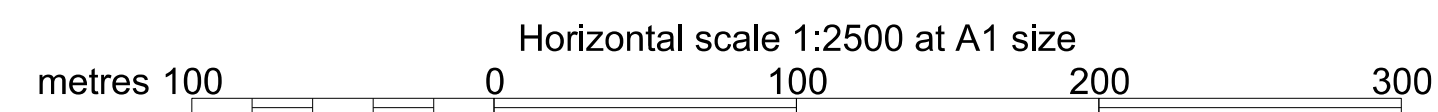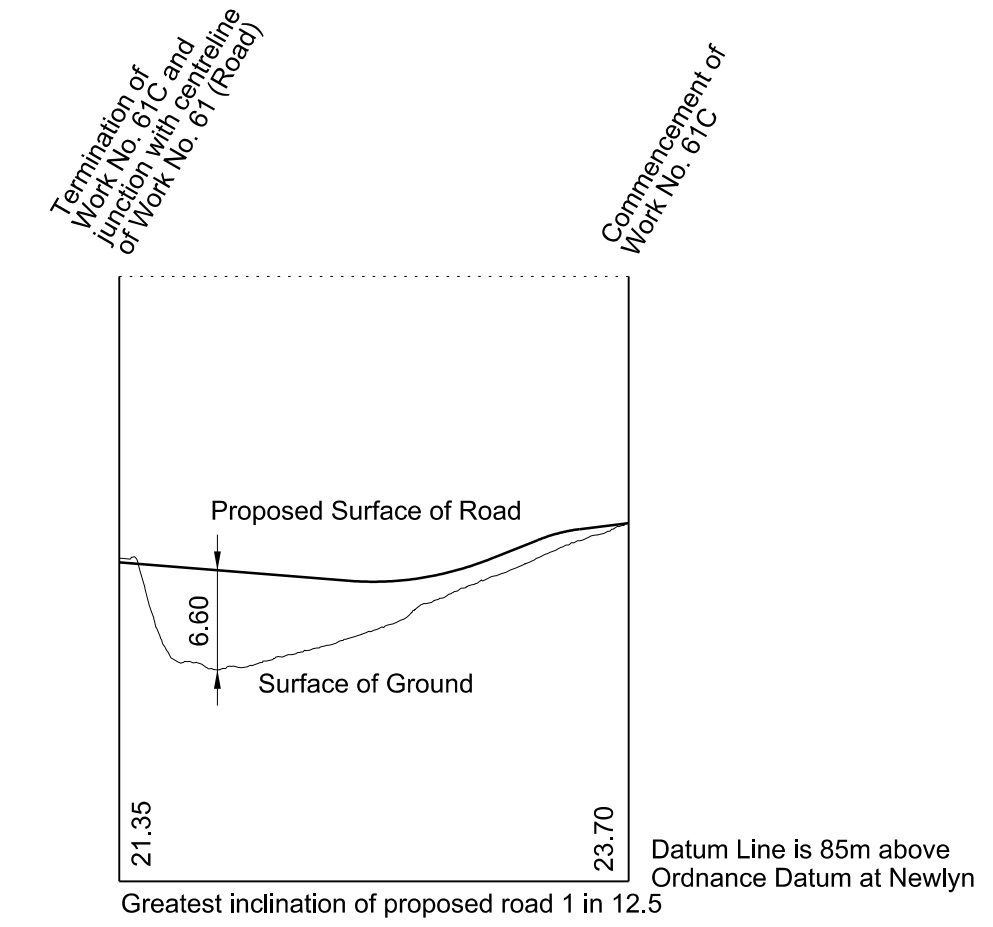

# SECTIONS





FOR PLAN OF WORK SEE REPLACEMENT SHEETS No. 1-35 and 1-36

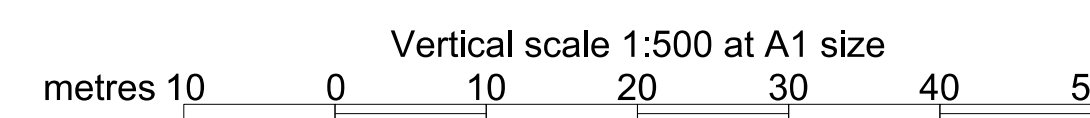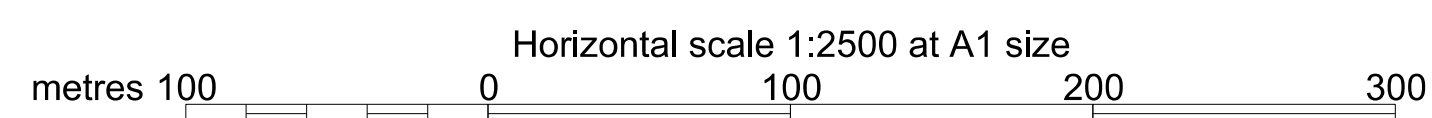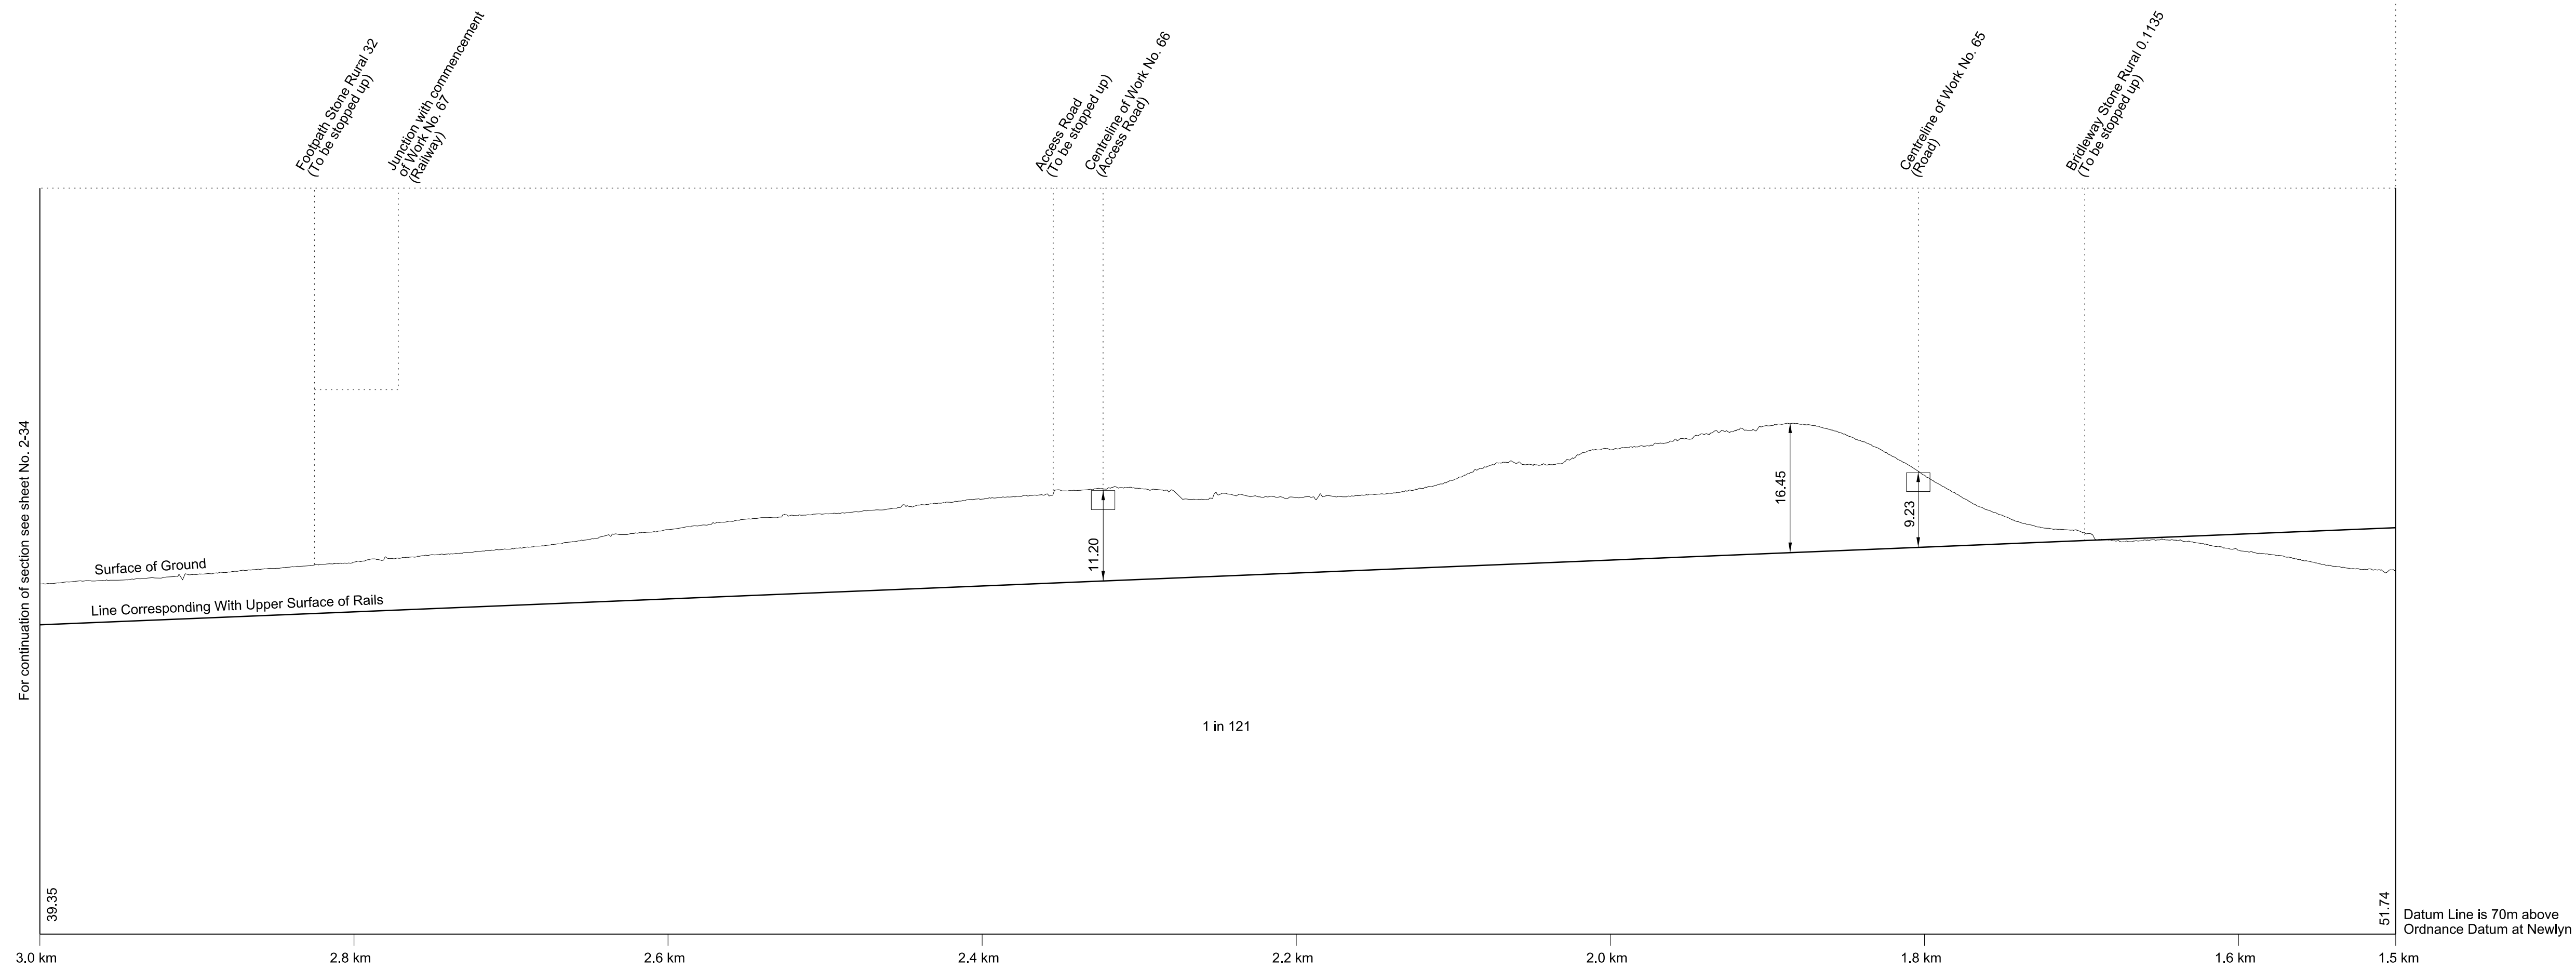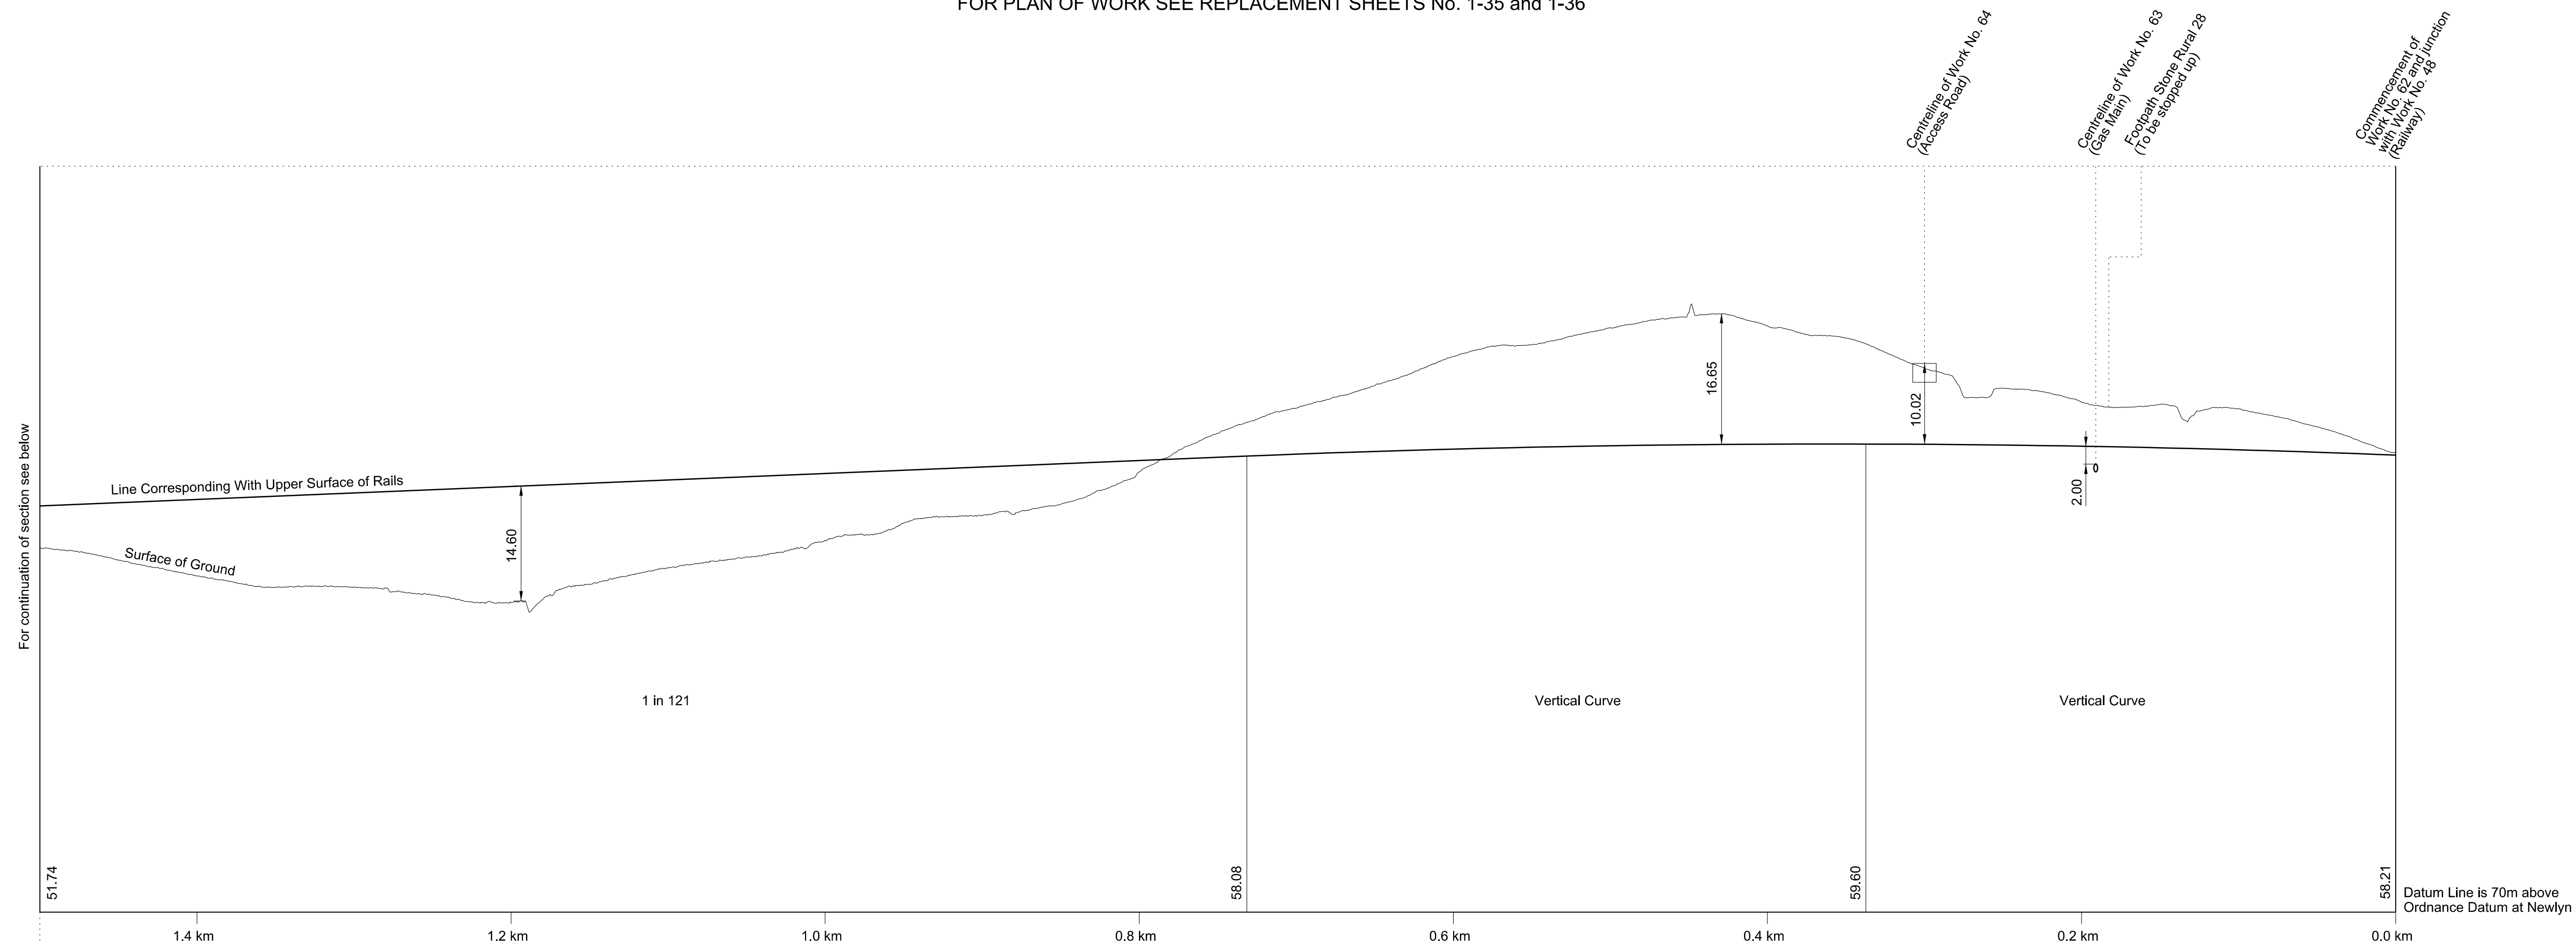



# SECTIONS







FOR PLAN OF WORK SEE REPLACEMENT SHEETS No. 1-37 and 1-39

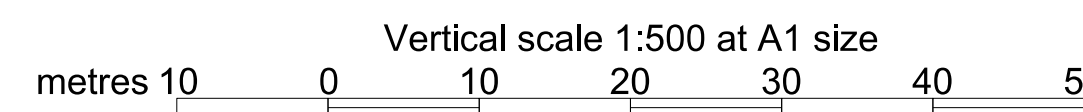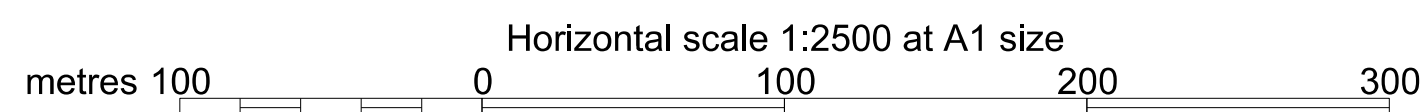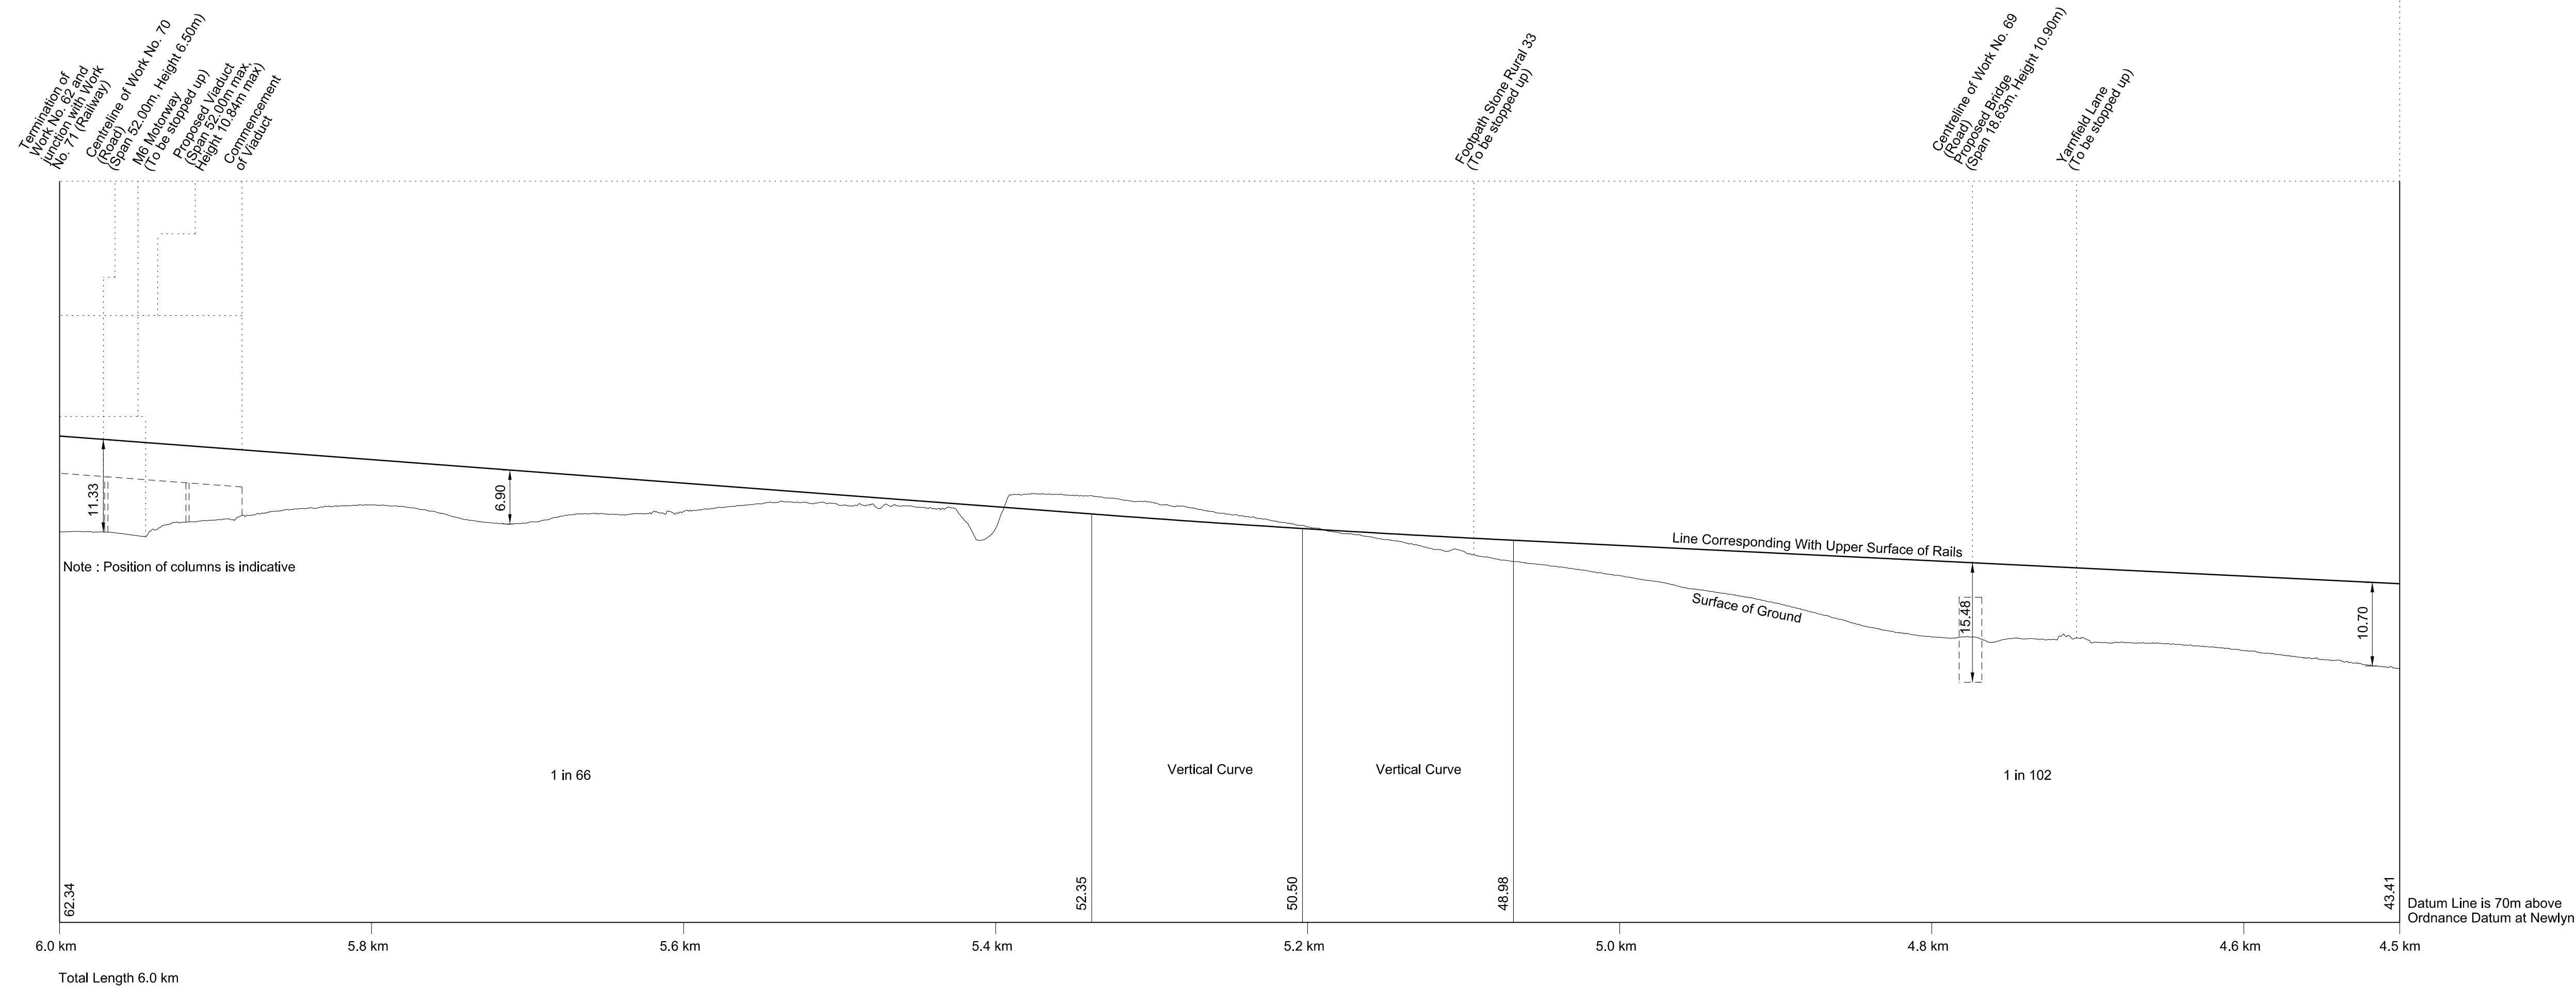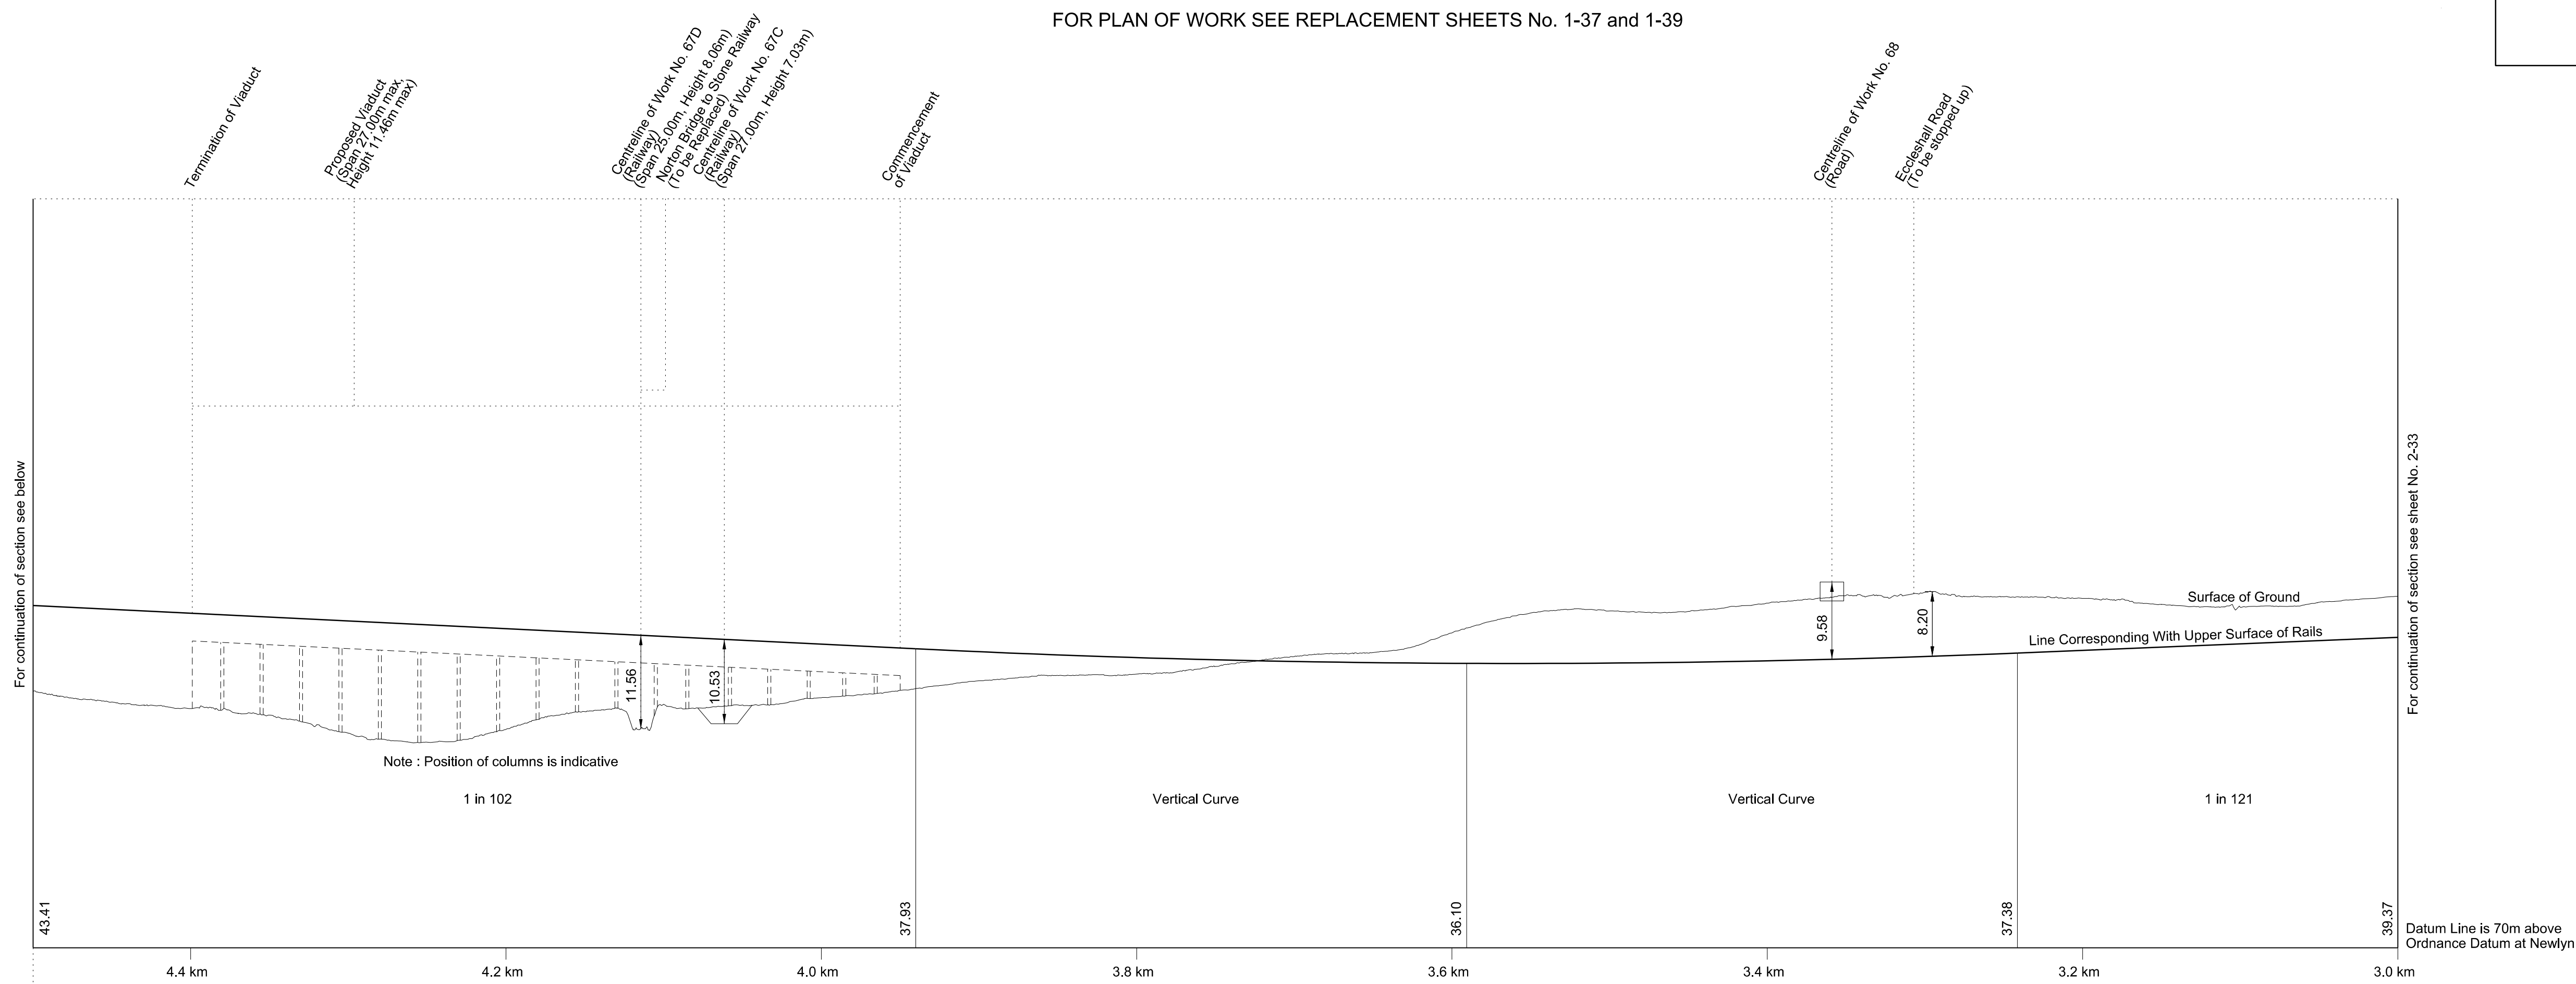

# SECTIONS

REPLACEMENT SHEET No. 2-35  
 IN PARLIAMENT - SESSION 2017-19  
 HIGH SPEED RAIL  
 (WEST MIDLANDS - CREWE)  
 ADDITIONAL PROVISION  
 (FEBRUARY 2019)  
 Work No. 63 (Gas Main)  
 Works Nos. 64 and 66 (Access Roads)  
 Work No. 65 (Road)





AMENDMENTS TO THIS SHEET  
 ARE AS FOLLOWS:  
 Works Nos. 64 and 66 amended

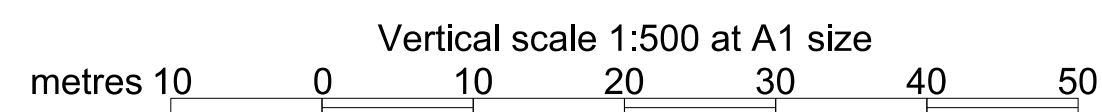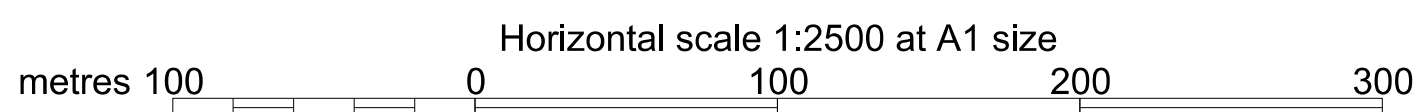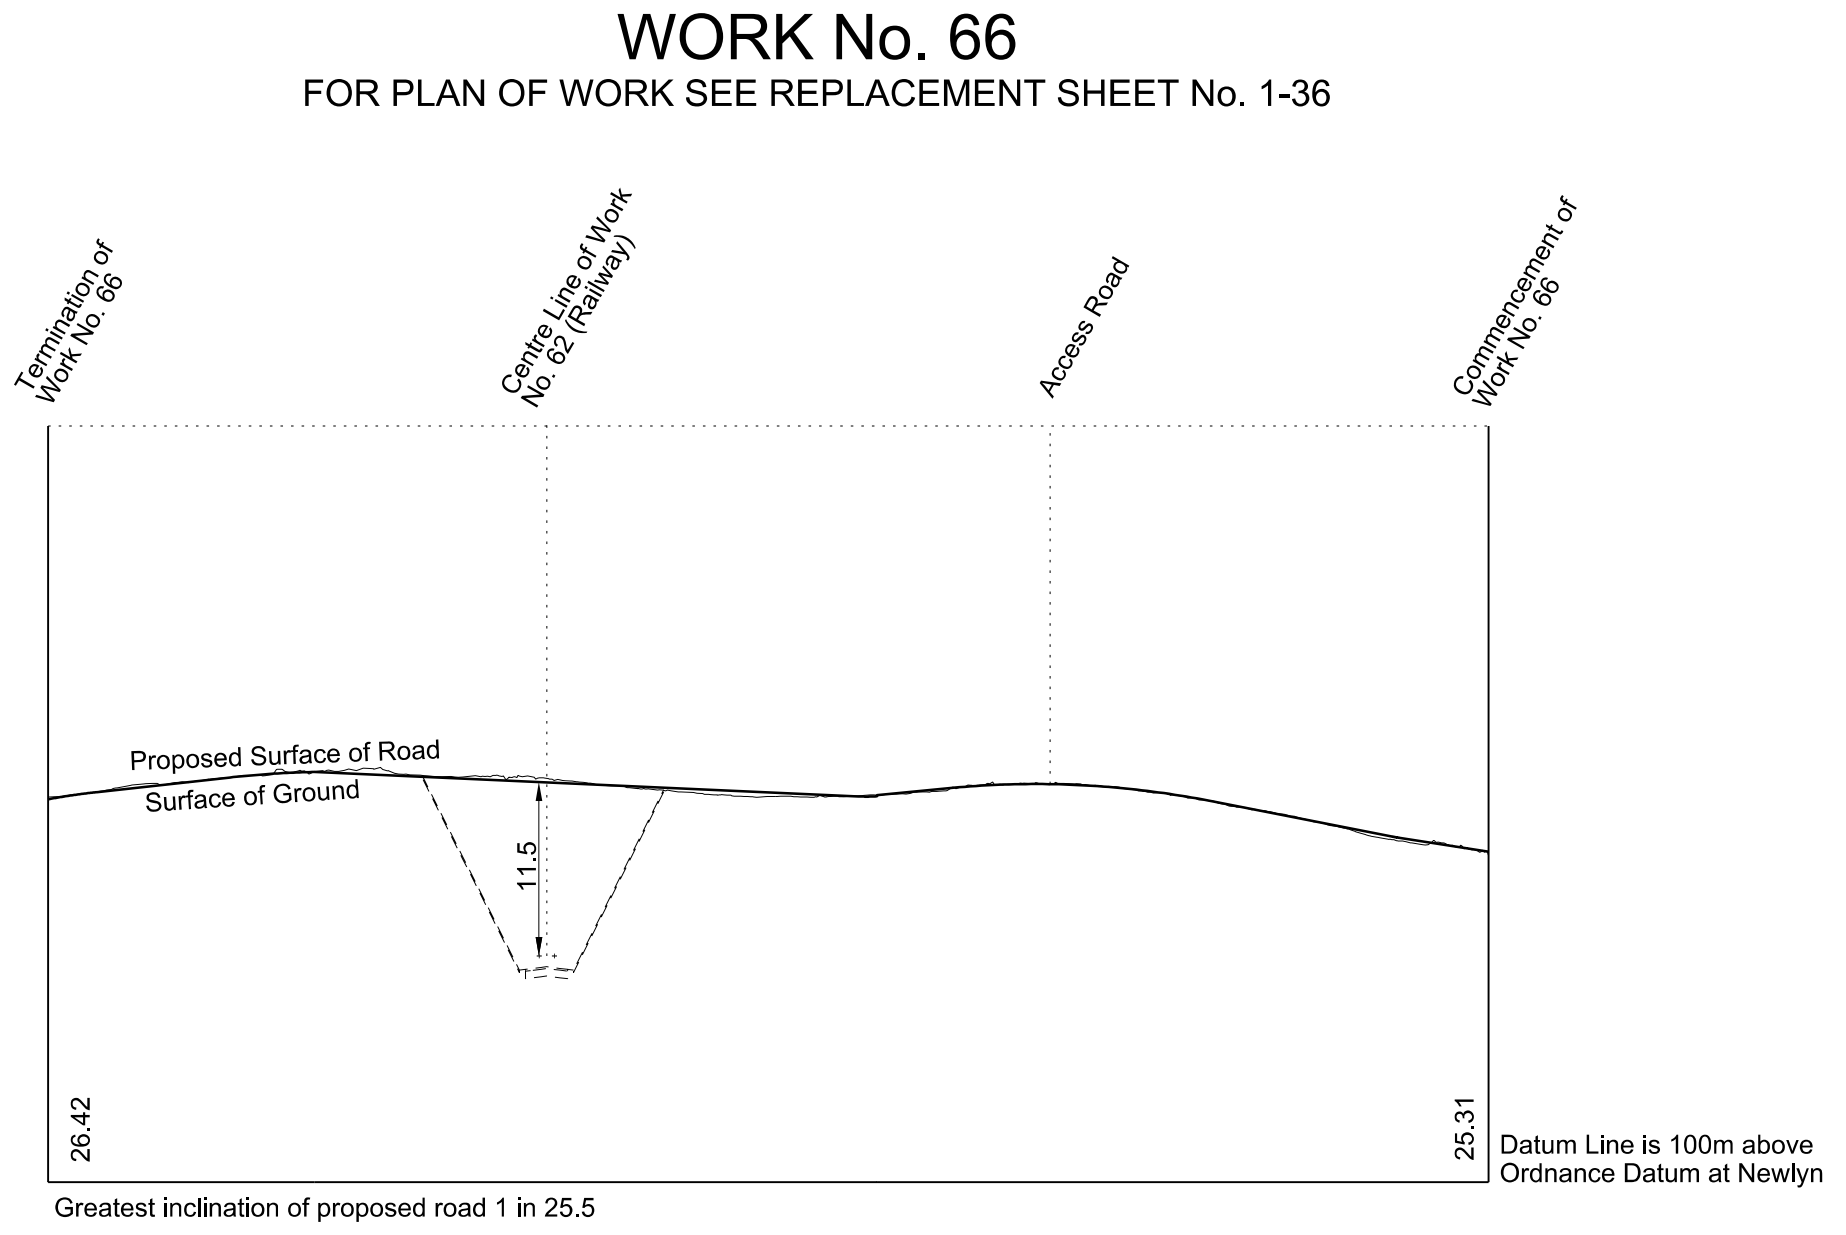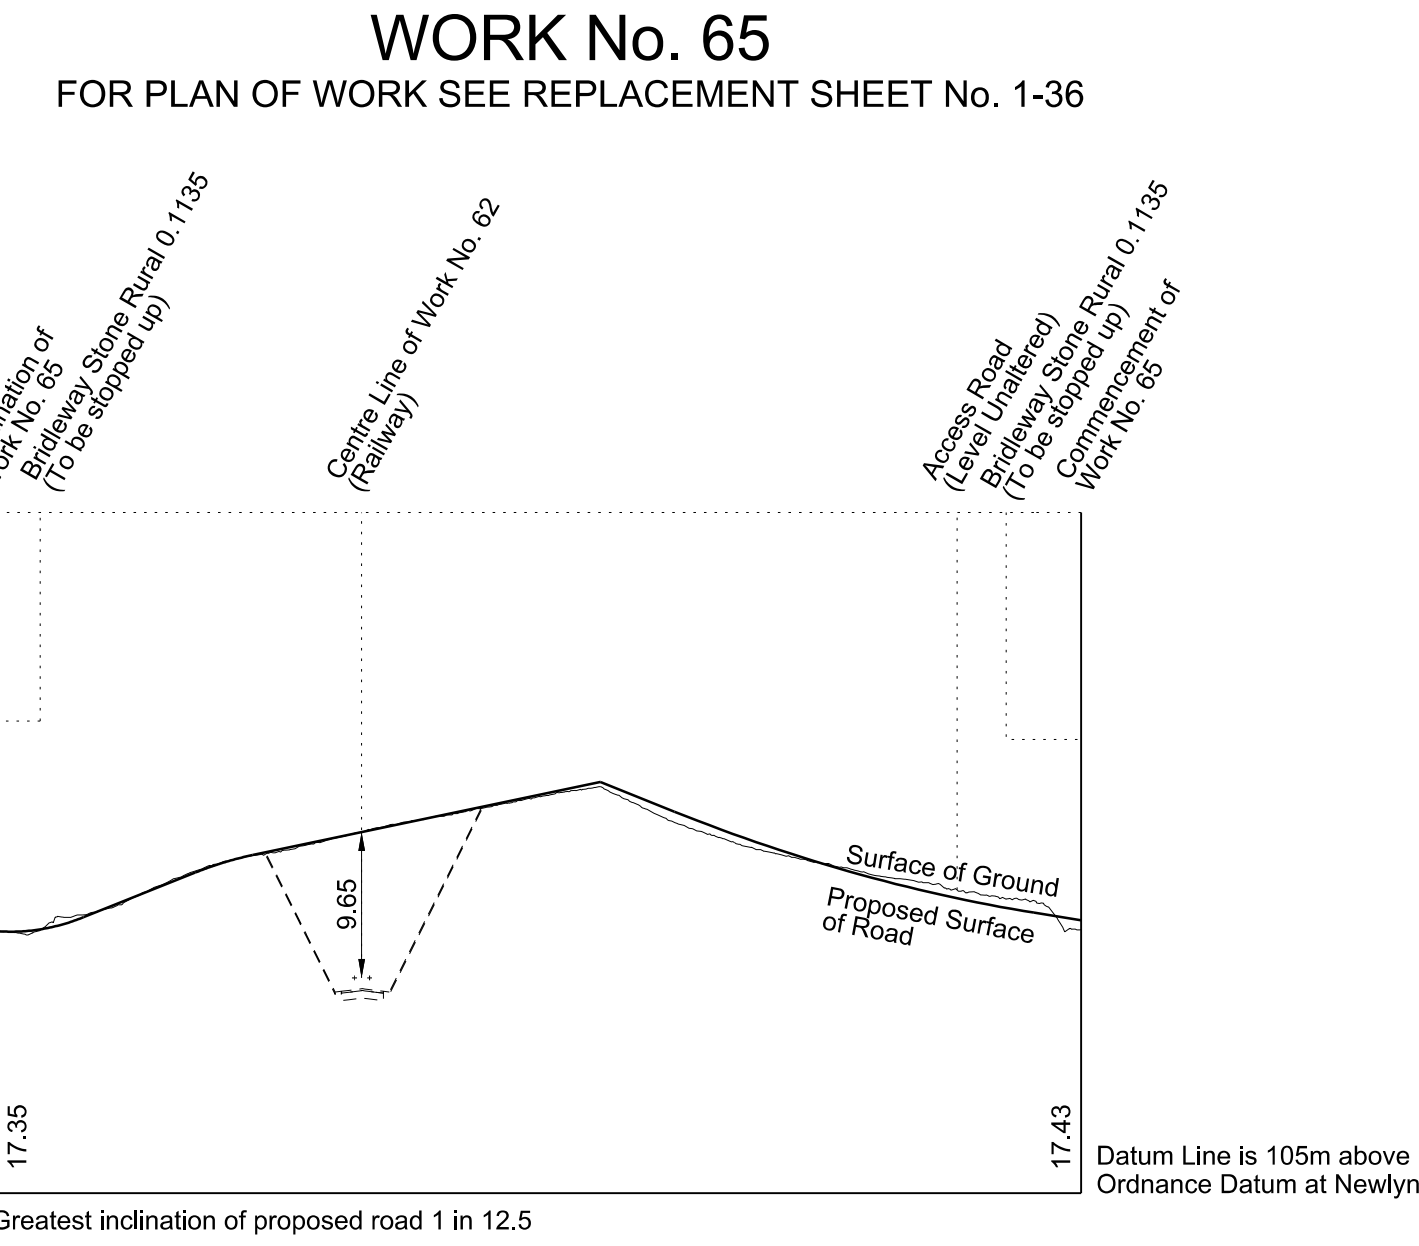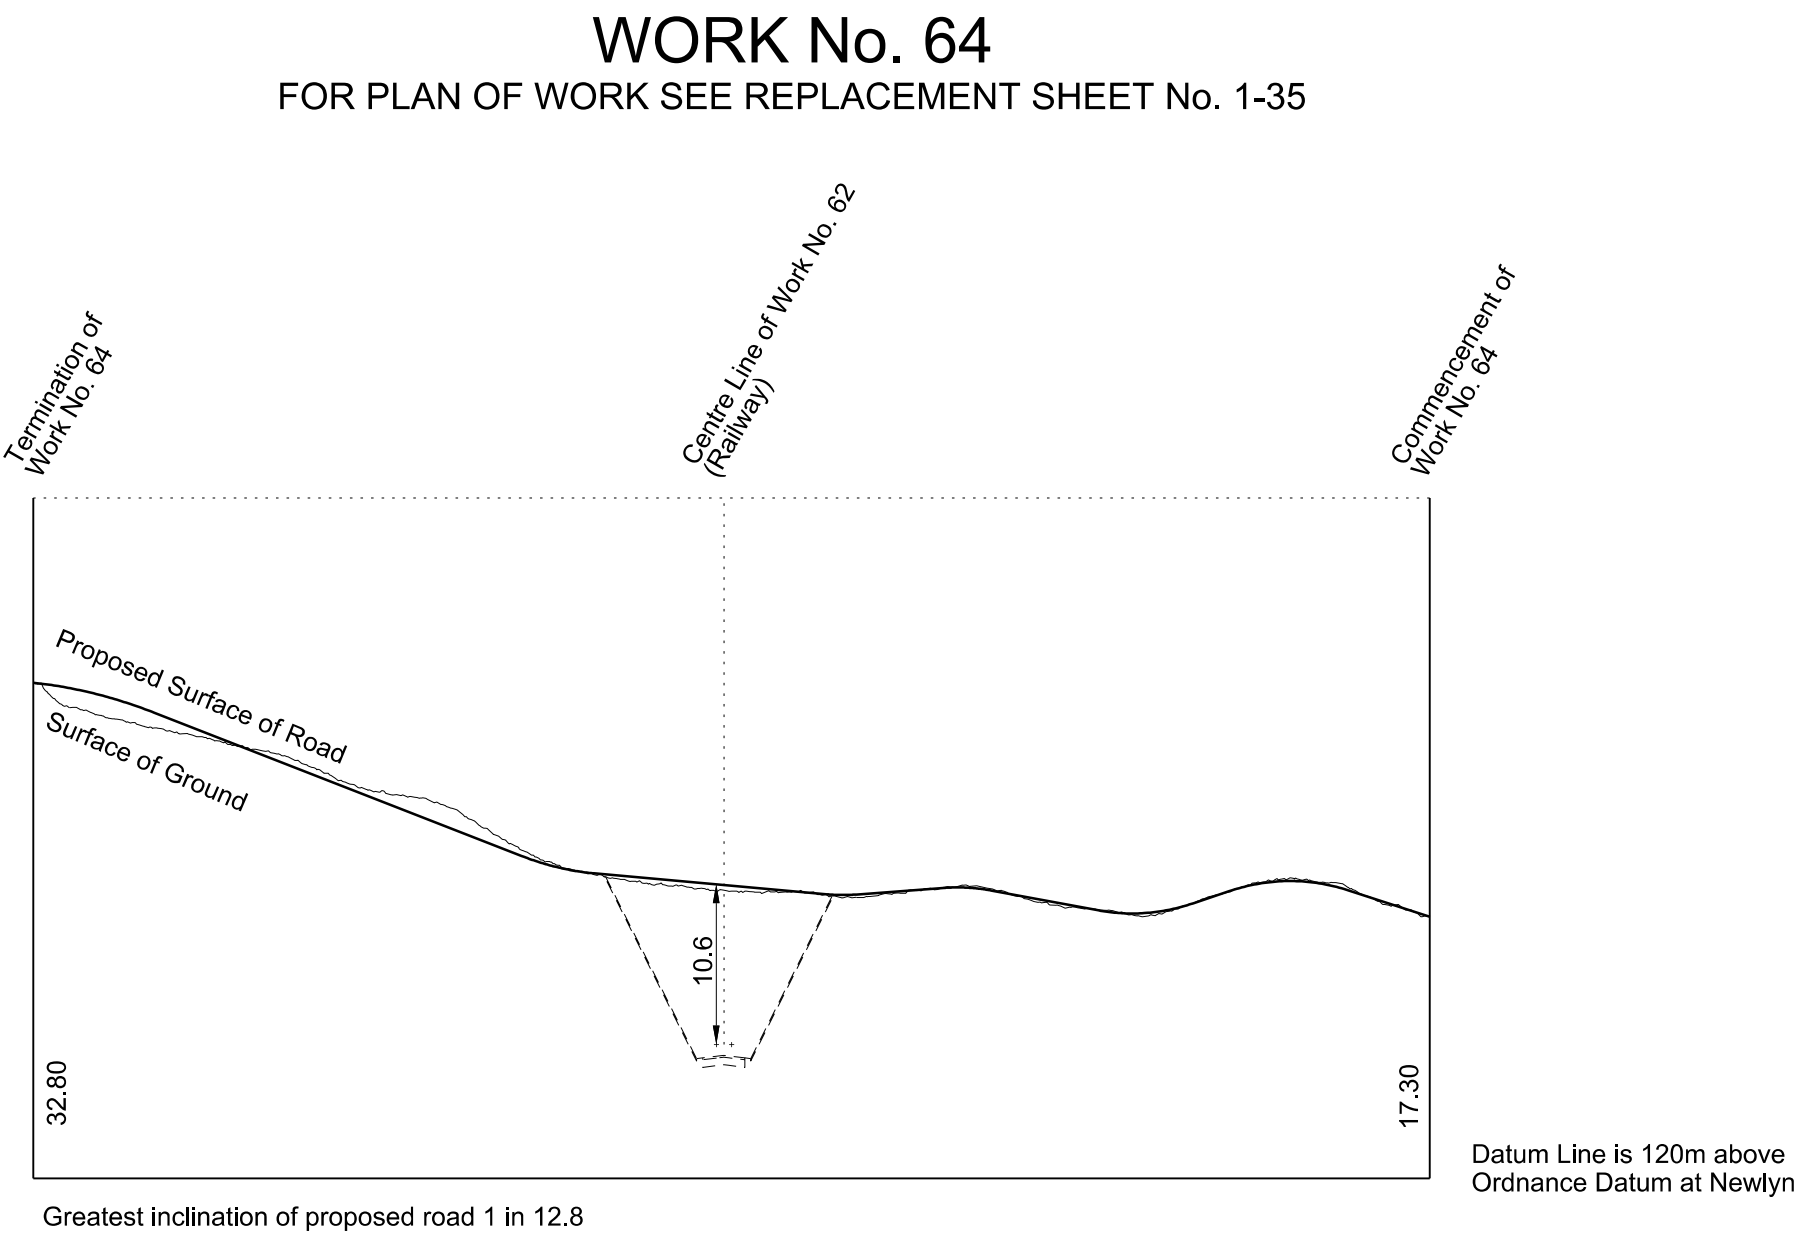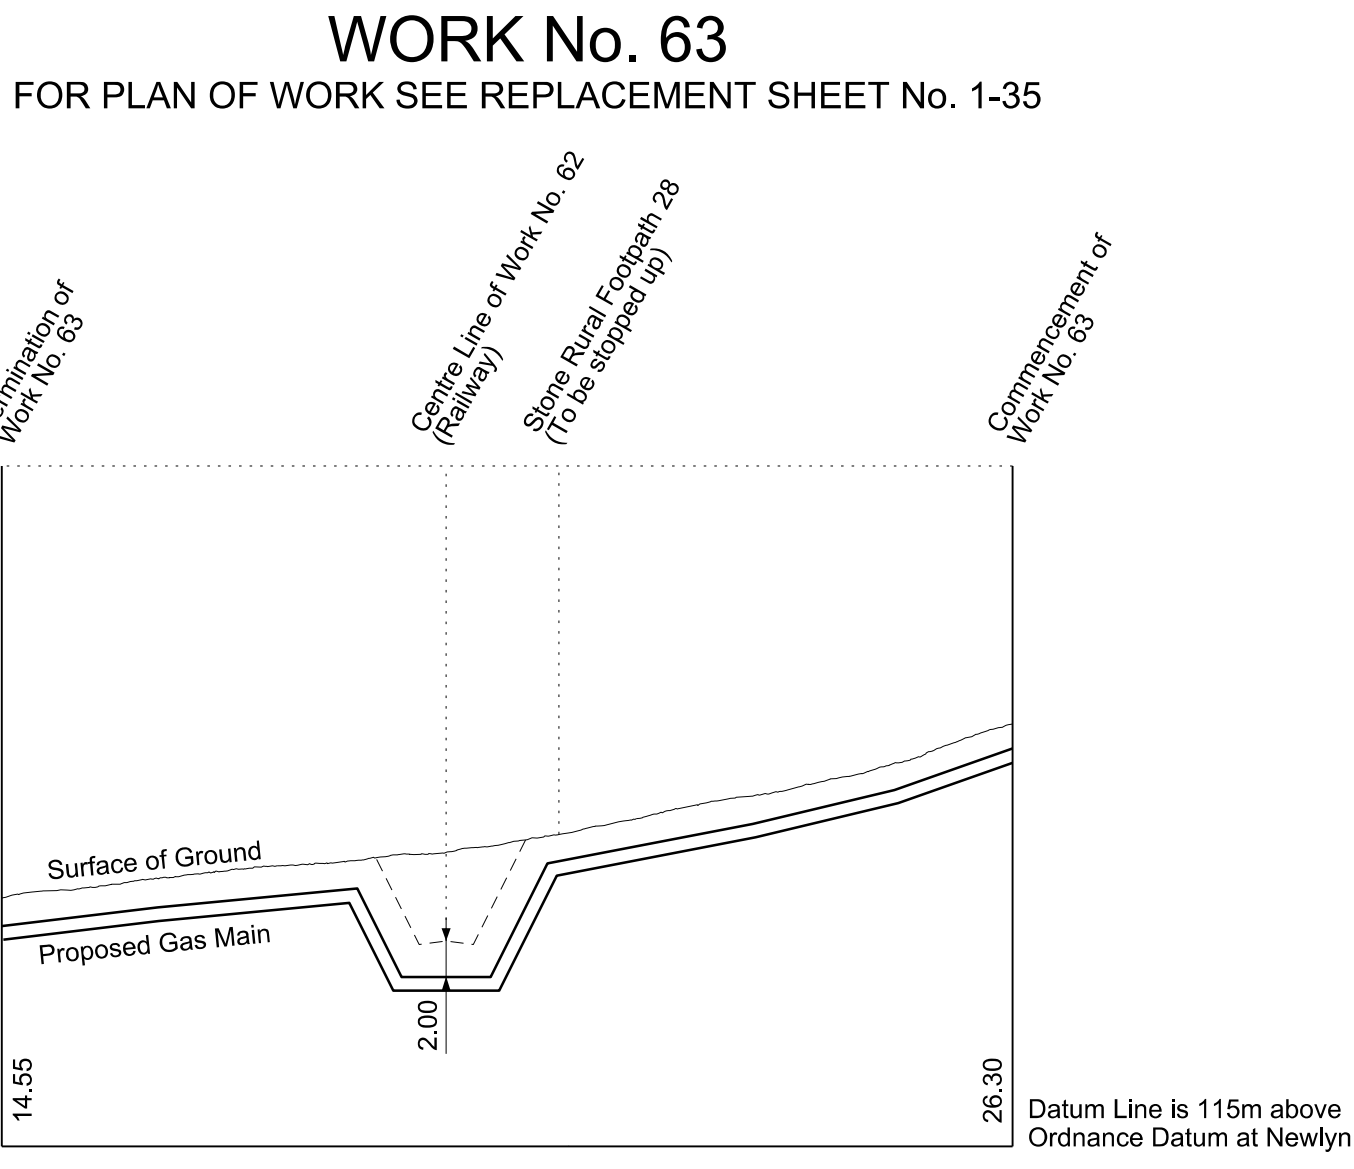

# SECTIONS

## WORK No. 67


FOR PLAN OF WORK SEE REPLACEMENT SHEETS No. 1-36, 1-37 and 1-39

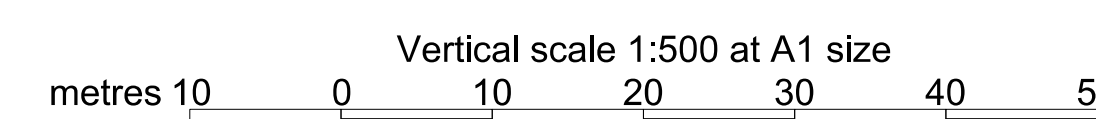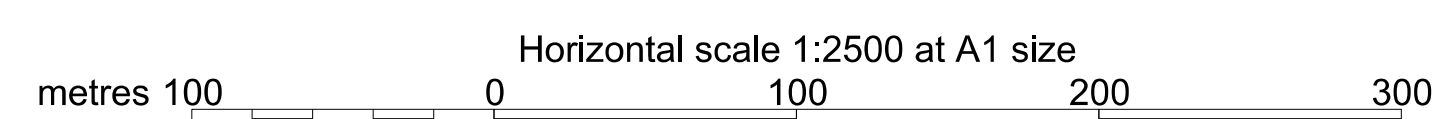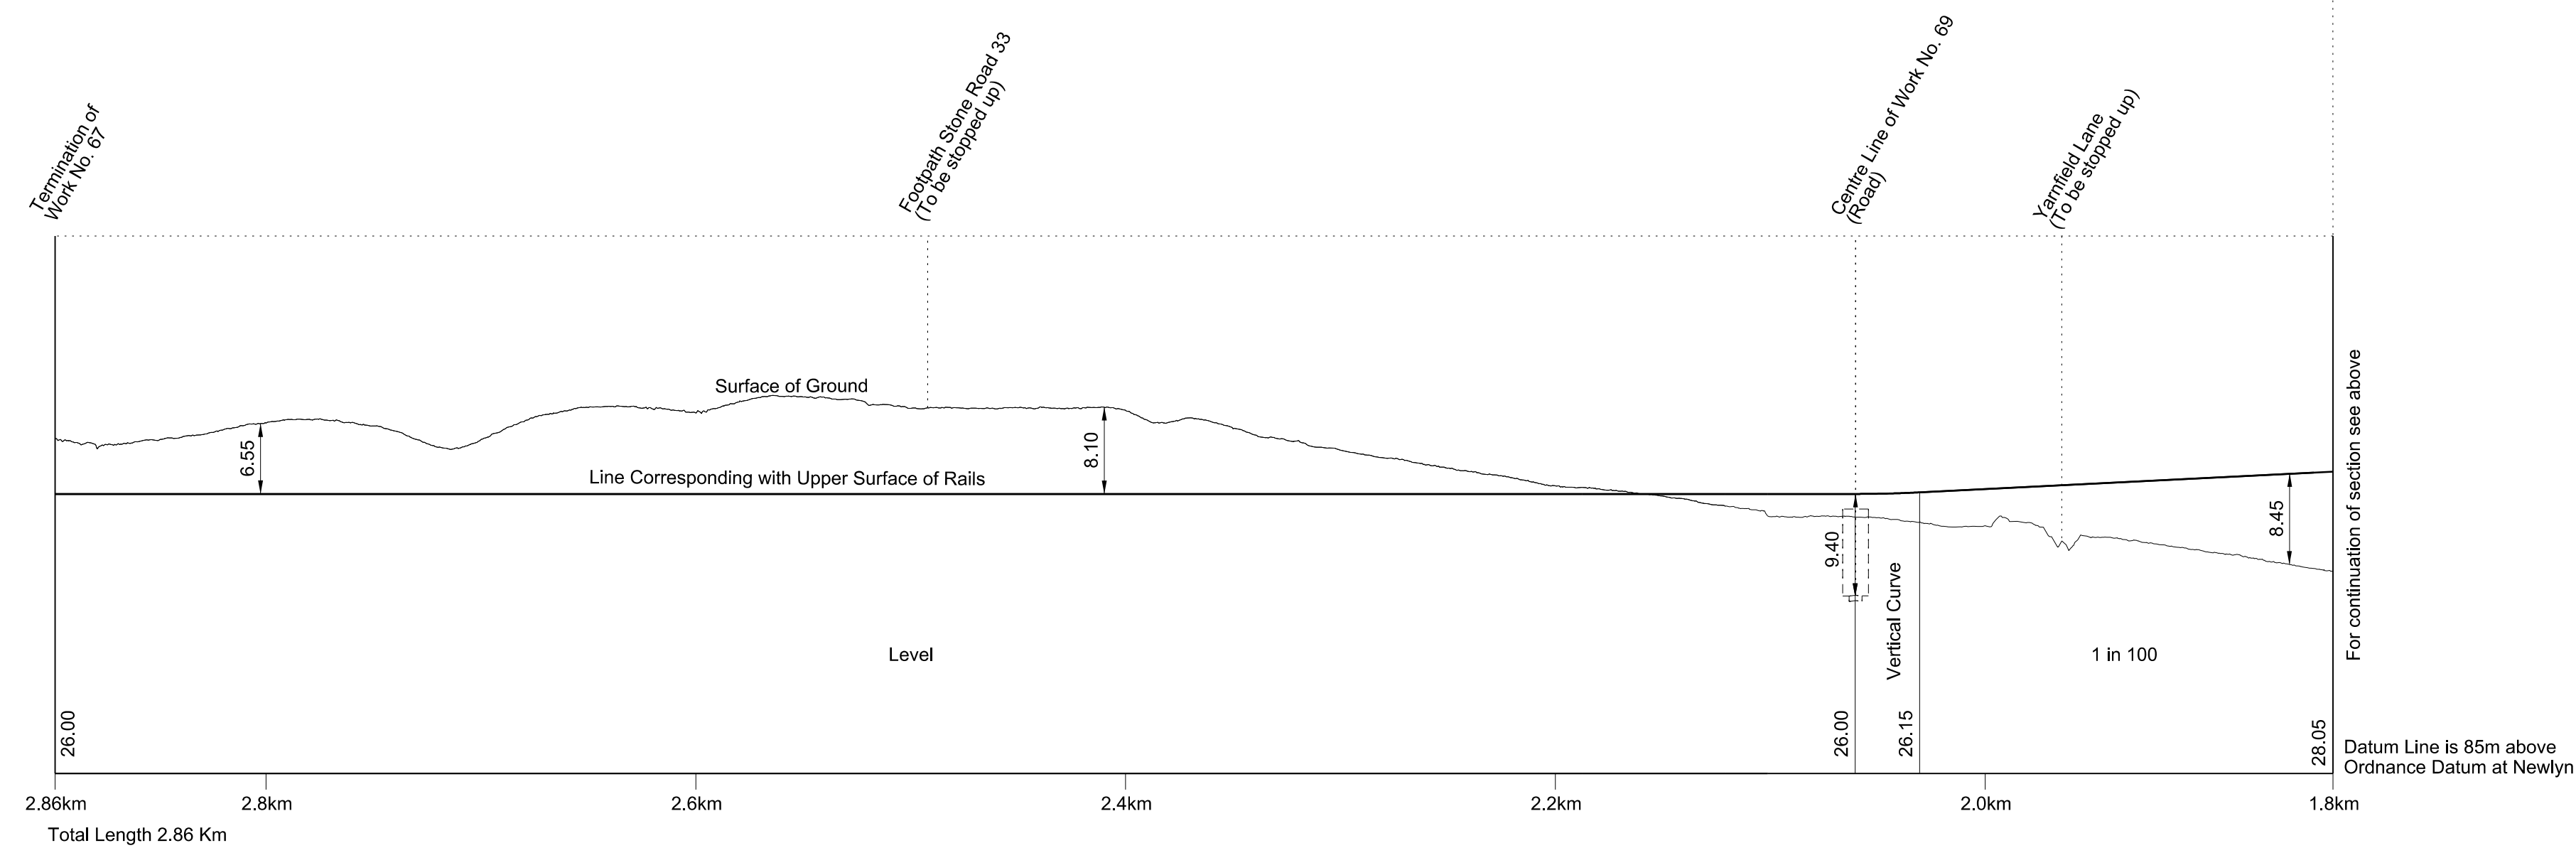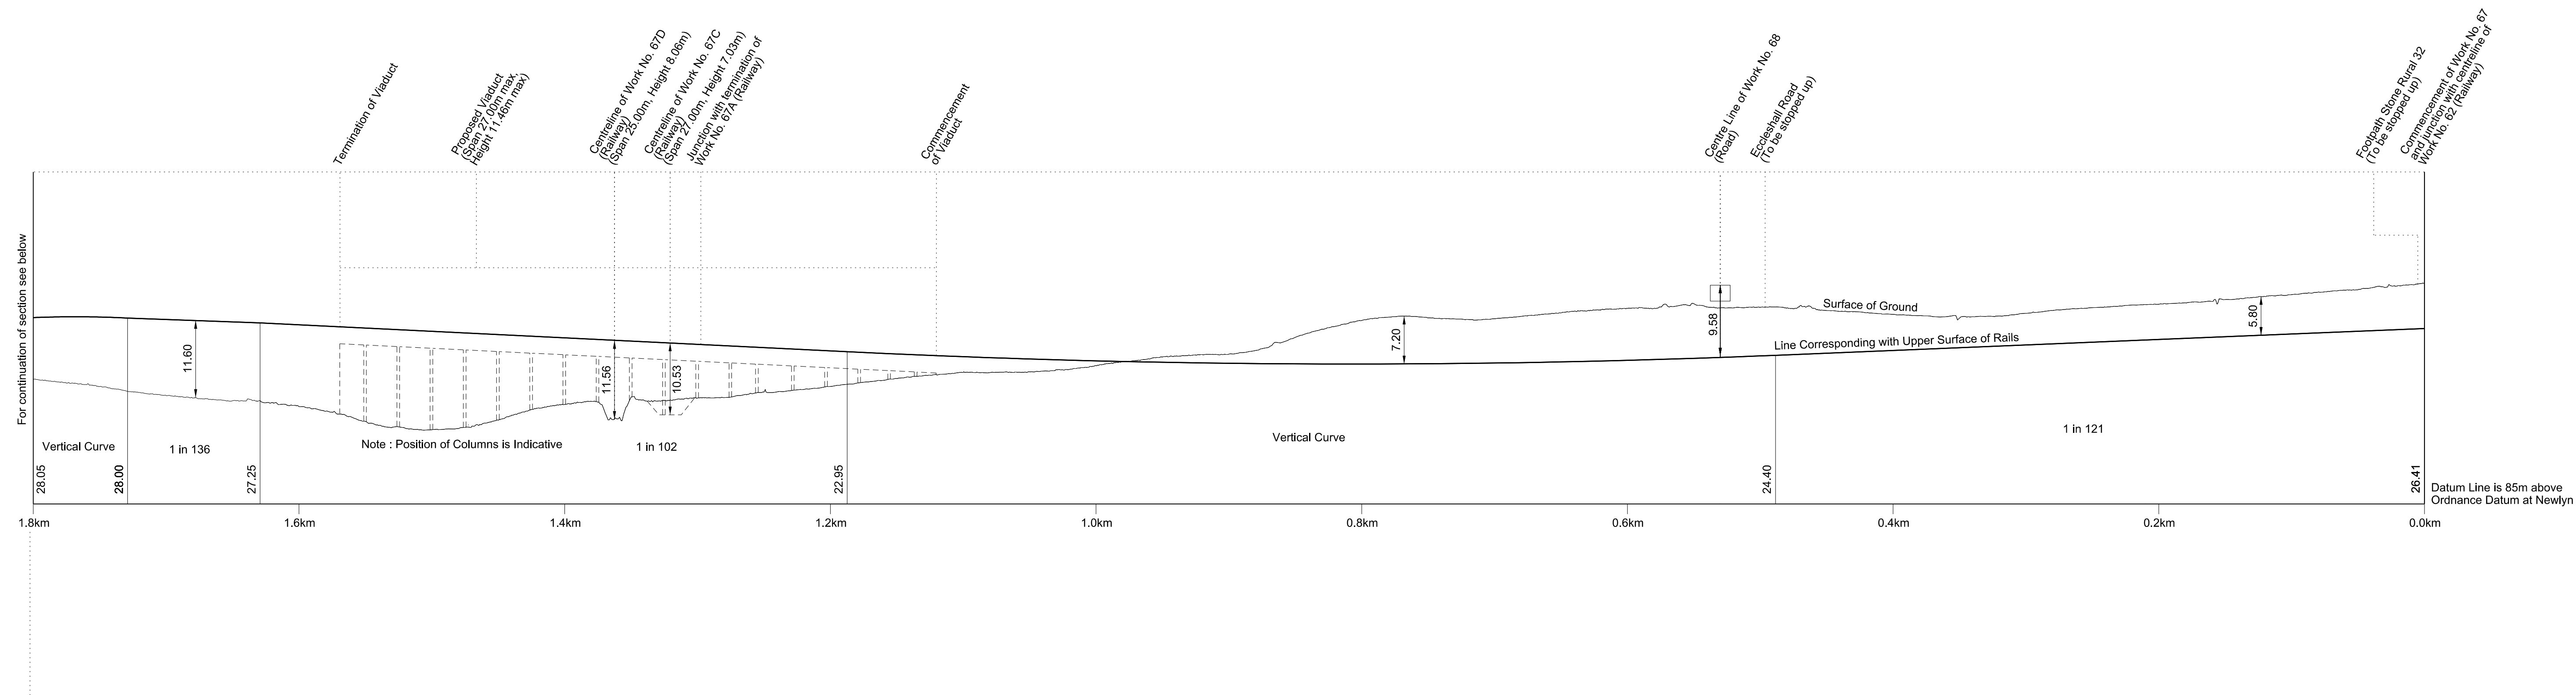

# SECTIONS




## WORK No. 67A

FOR PLAN OF WORK SEE REPLACEMENT SHEETS No. 1-36 and 1-37

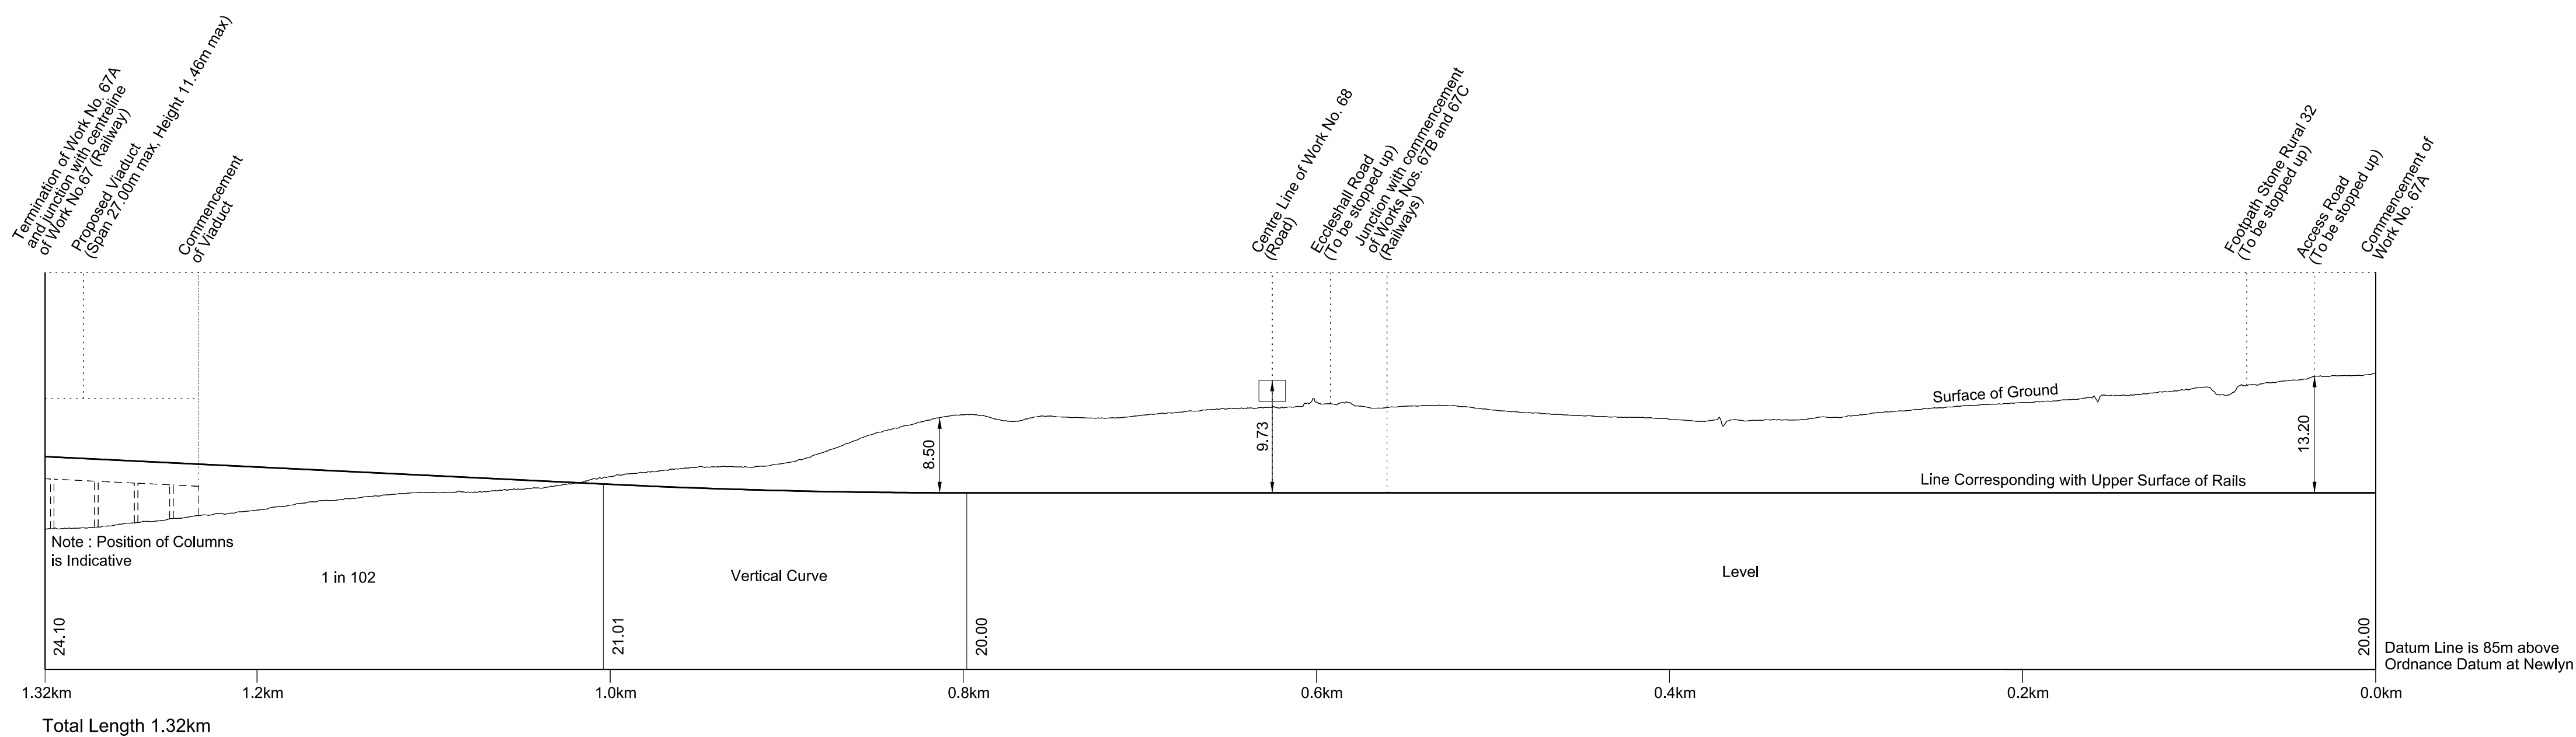

## WORK No. 67B


FOR PLAN OF WORK SEE REPLACEMENT SHEETS No. 1-37 and 1-39

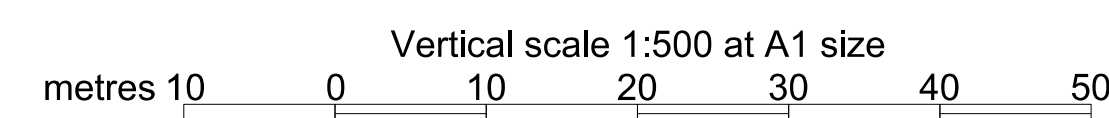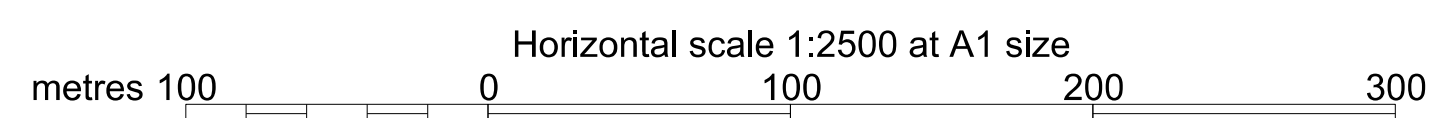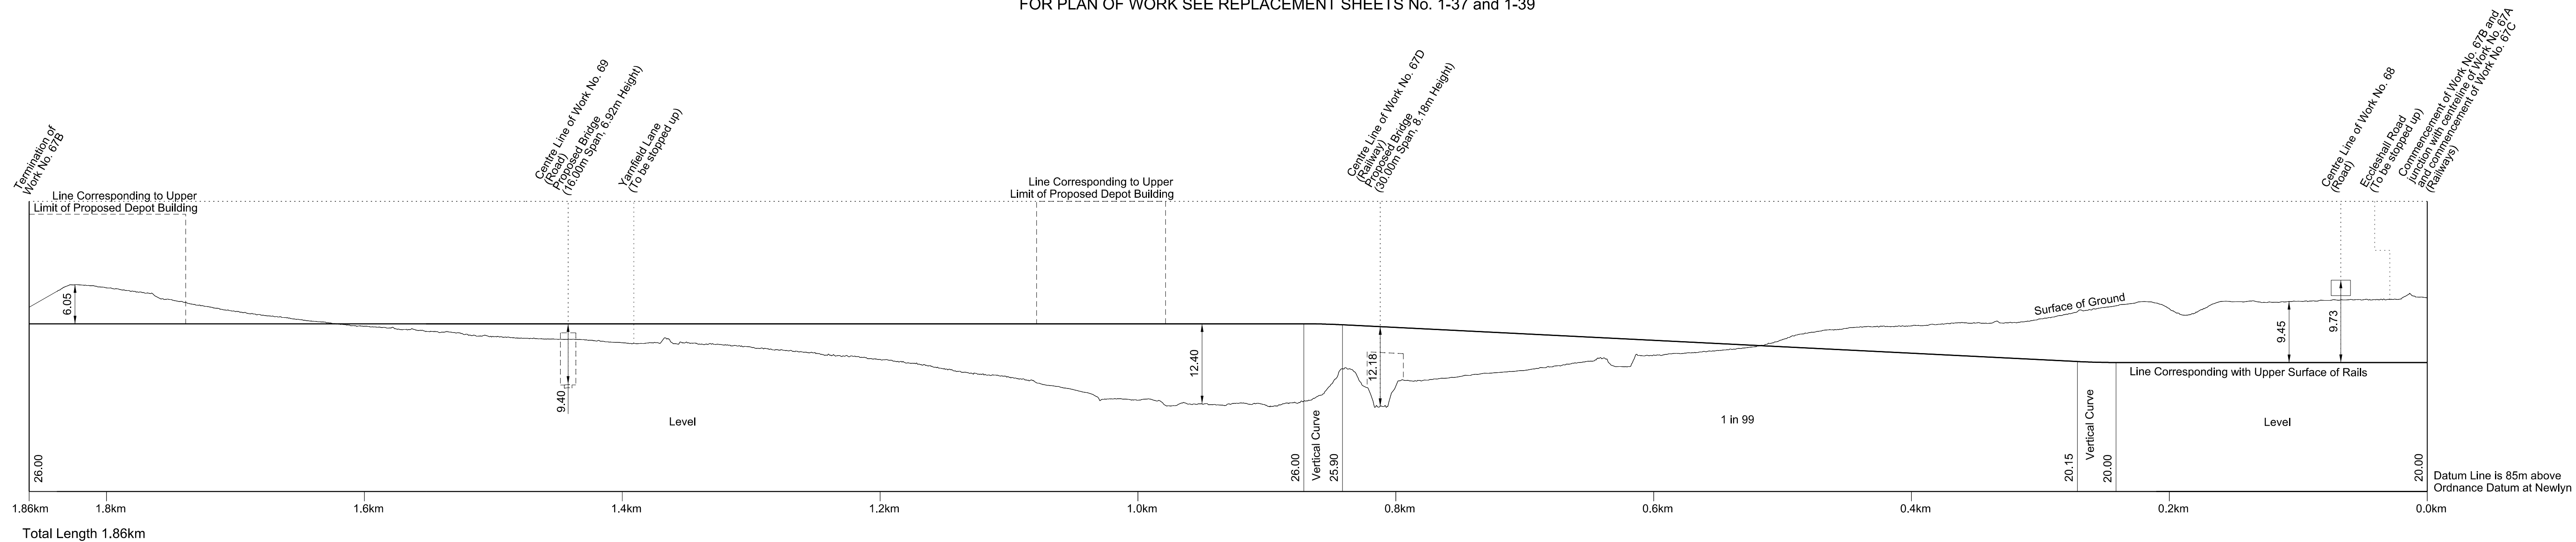

# SECTIONS




## WORK No. 67C

FOR PLANS OF WORK SEE REPLACEMENT SHEETS No. 1-37 and 1-38

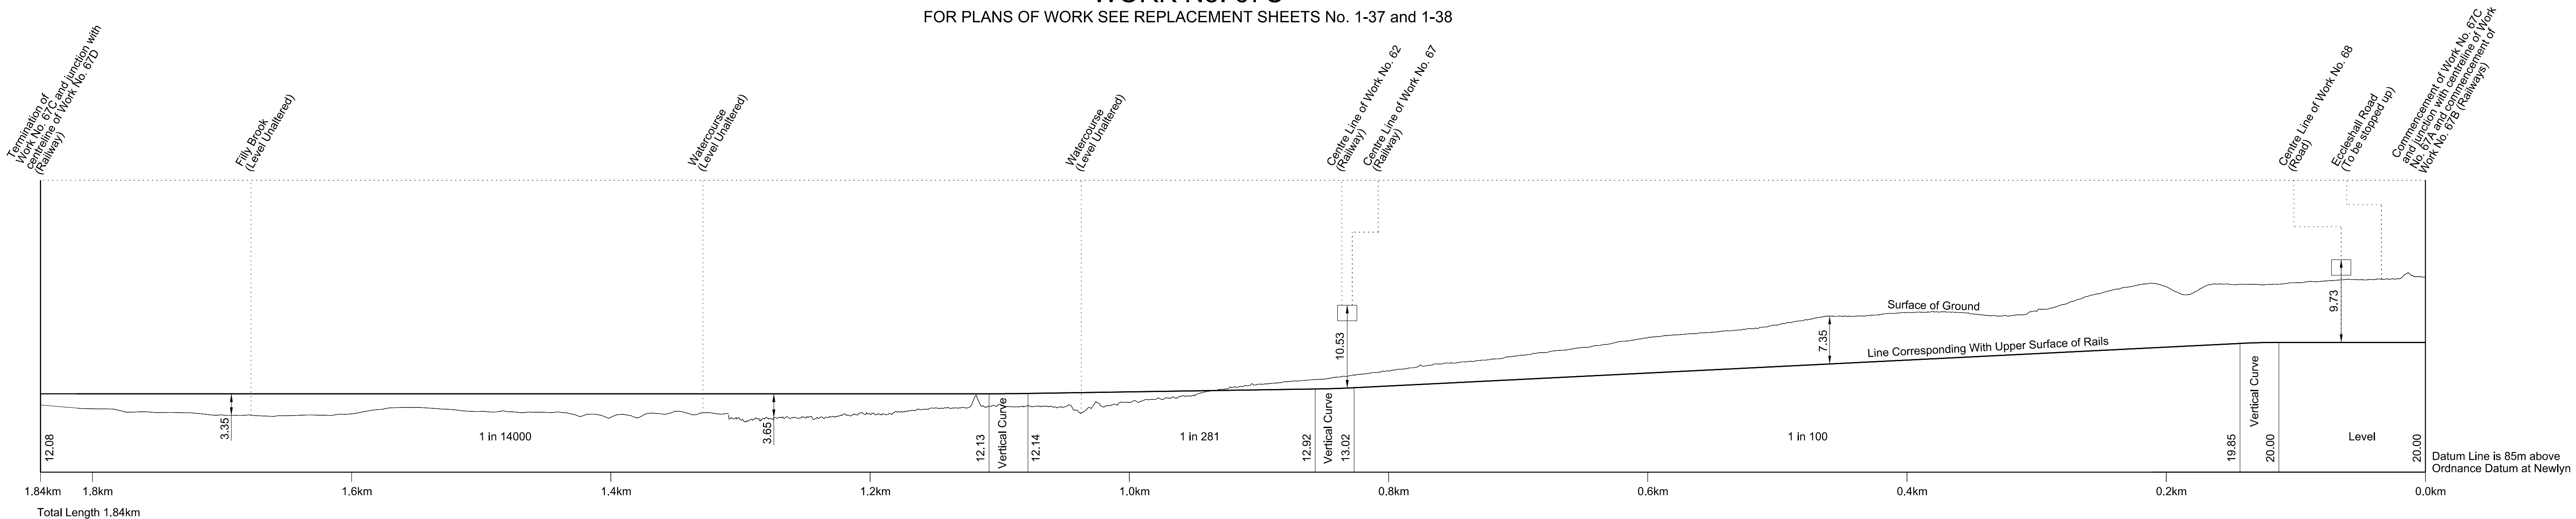

## WORK No. 67D


FOR PLANS OF WORK SEE REPLACEMENT SHEETS No.1-37 and 1-38

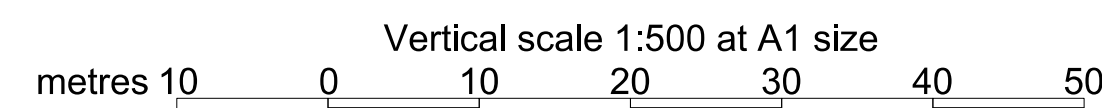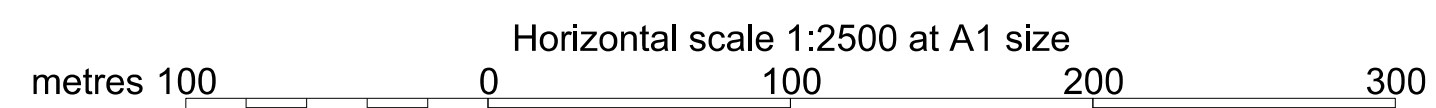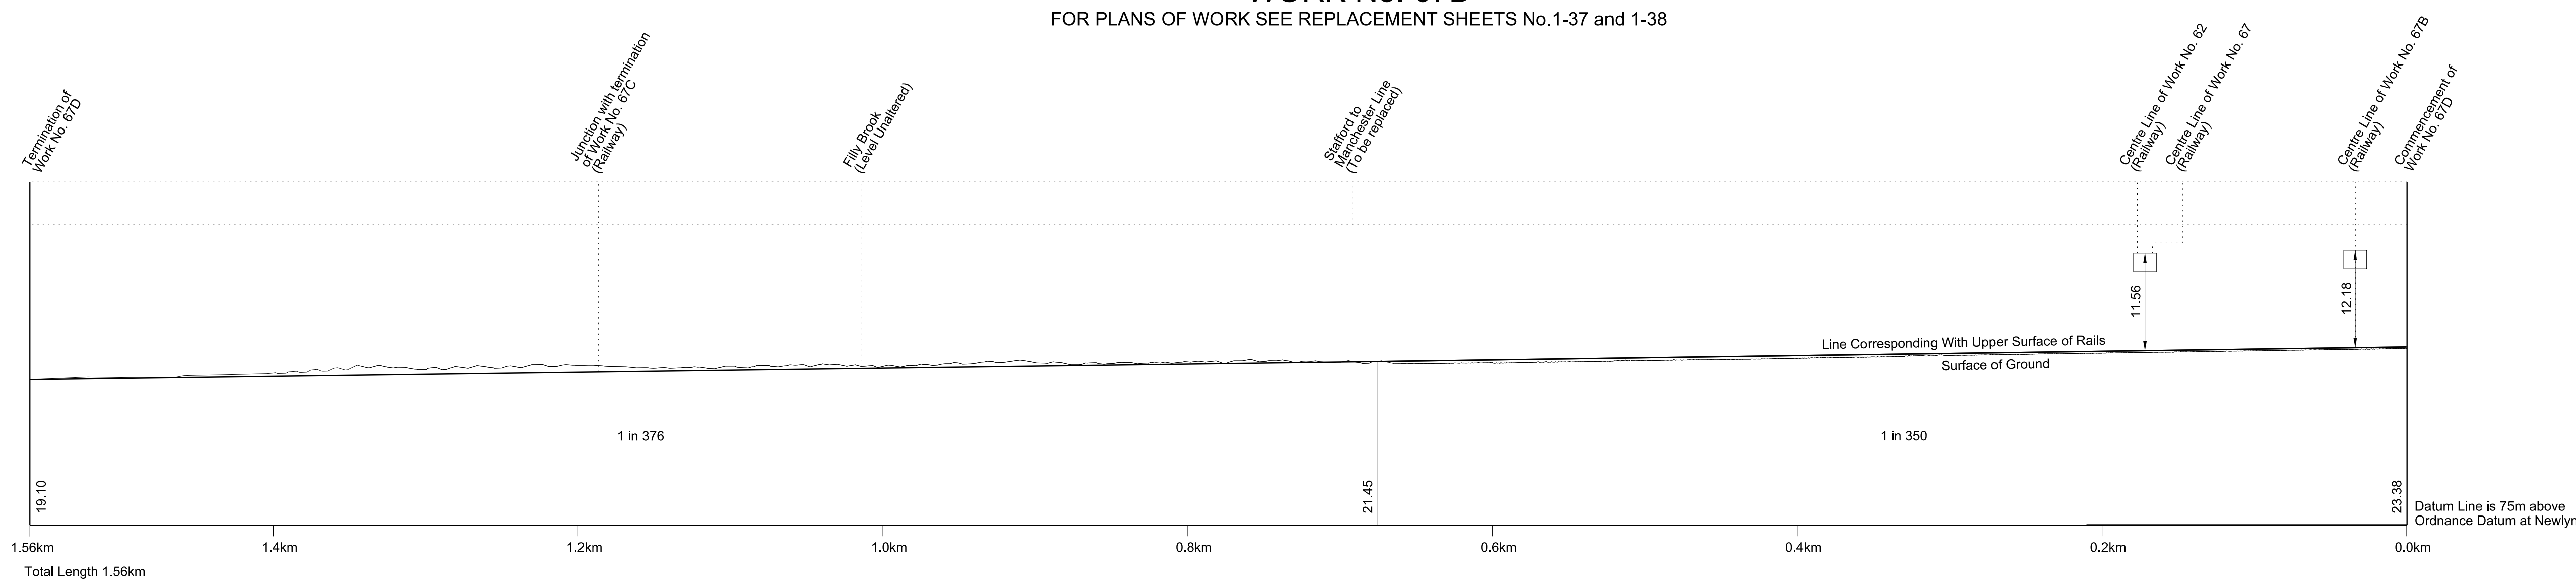

# SECTIONS


## WORK No. 68

FOR PLANS OF WORK SEE REPLACEMENT SHEETS No. 1-37 and 1-38

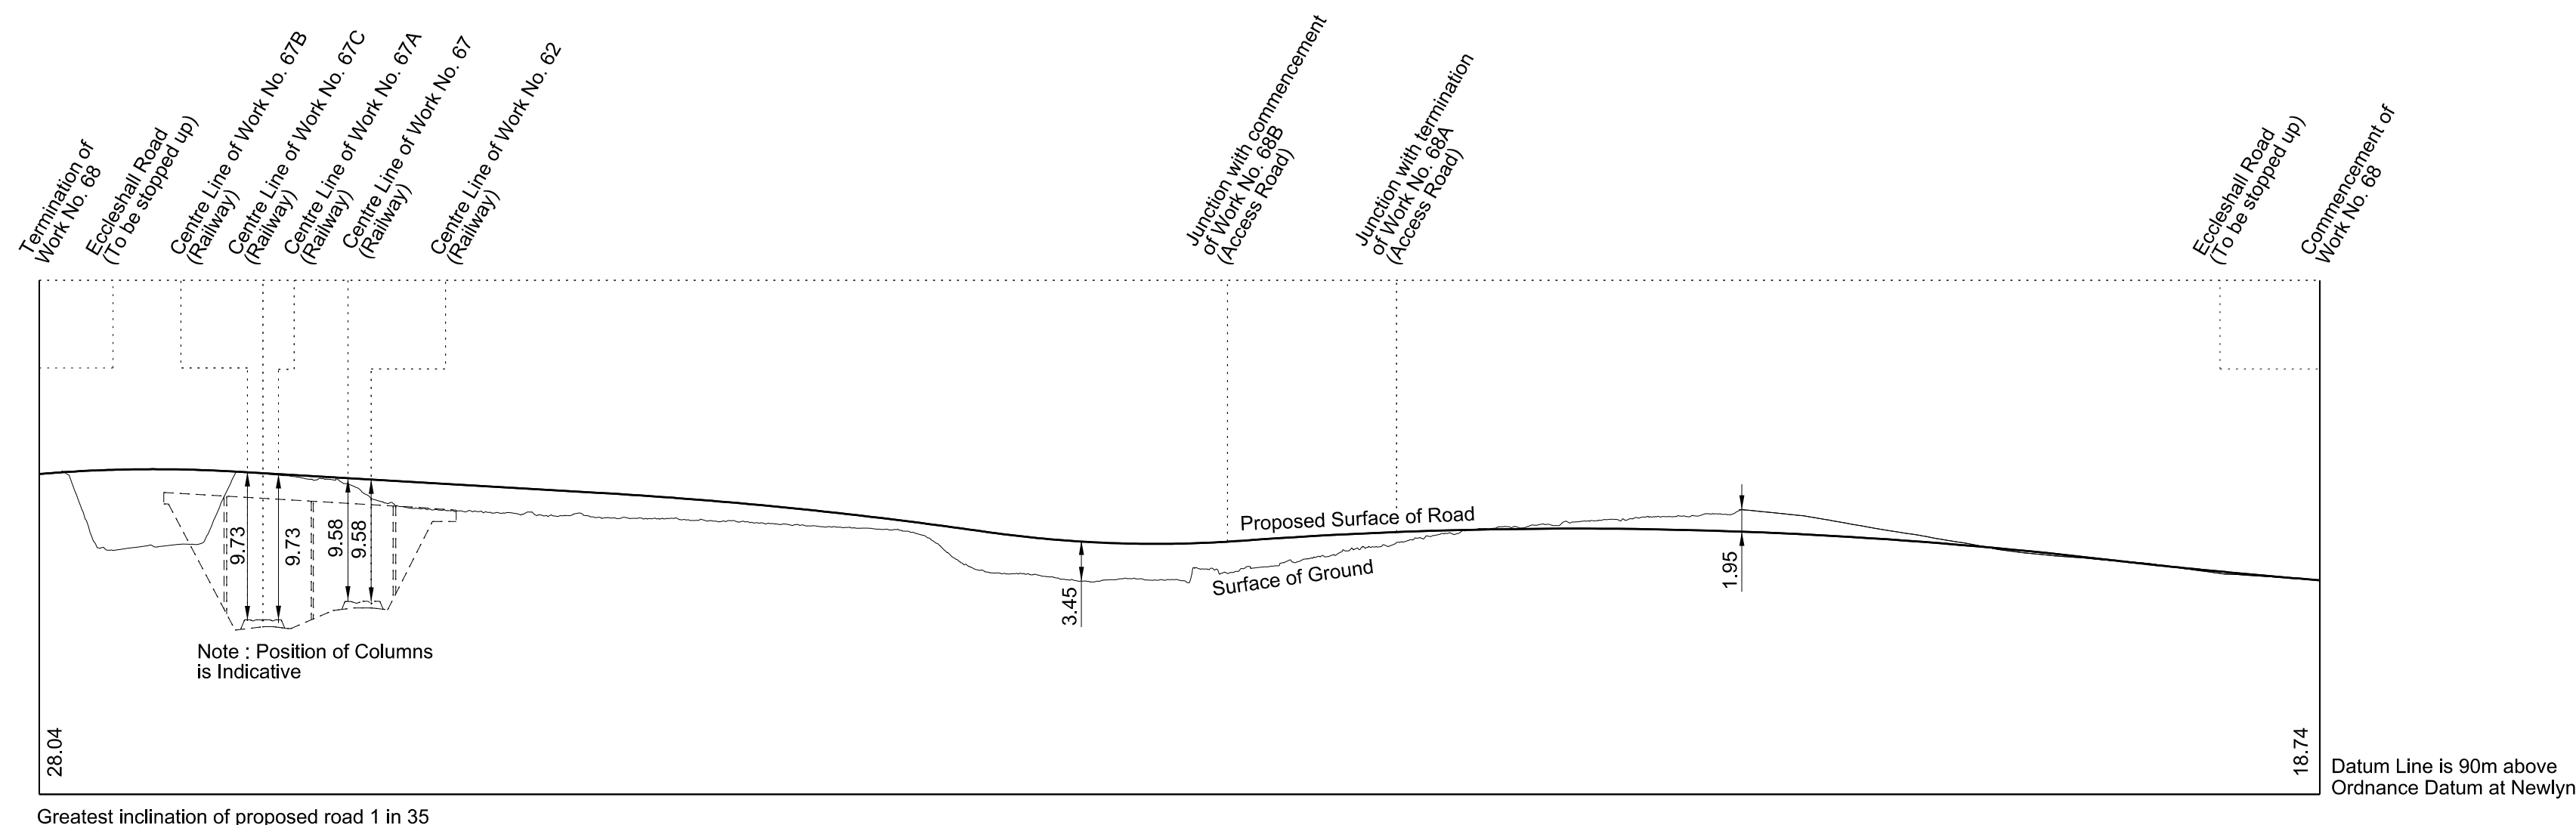


## WORK No. 68A

FOR PLAN OF WORK SEE REPLACEMENT SHEET No. 1-37

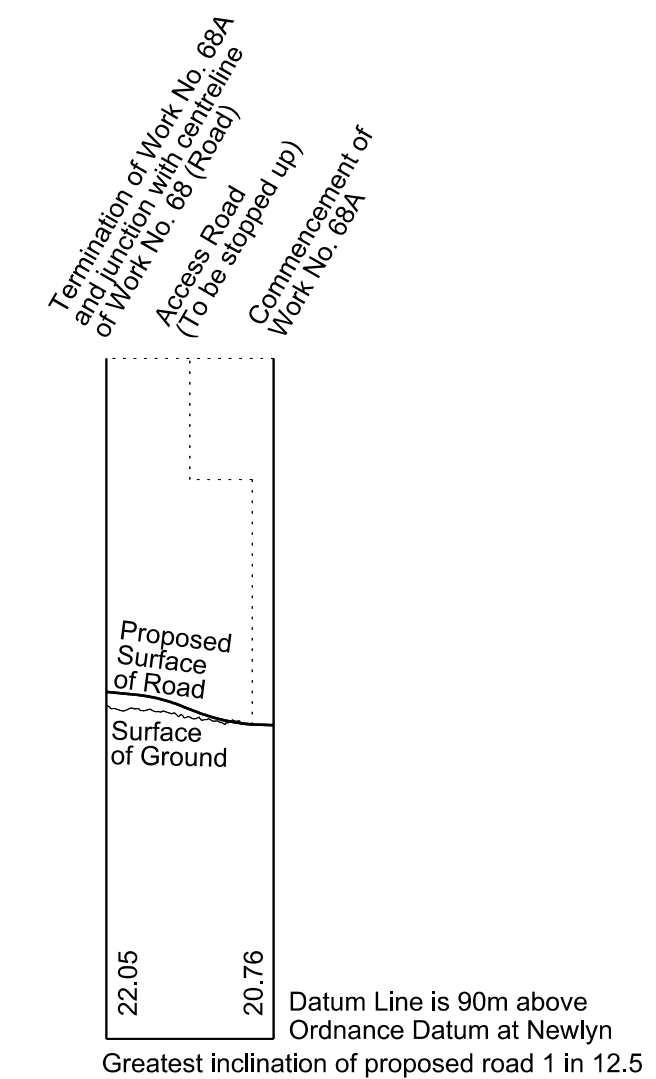




## WORK No. 68B

FOR PLAN OF WORK SEE REPLACEMENT SHEET No. 1-37

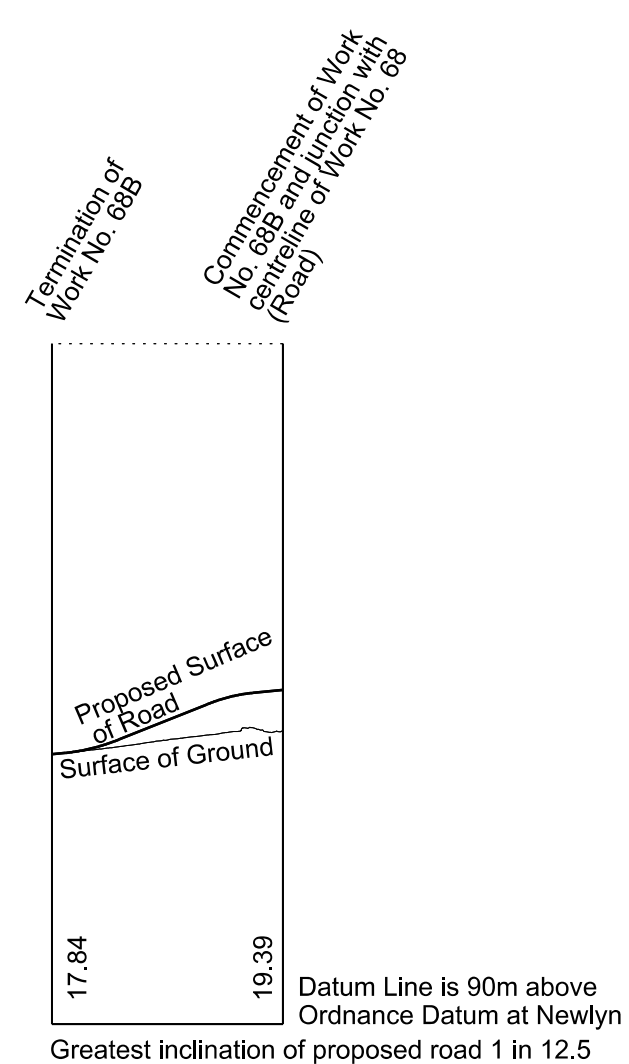


## WORK No. 69

FOR PLANS OF WORK SEE REPLACEMENT SHEETS No. 1-39 and 1-40

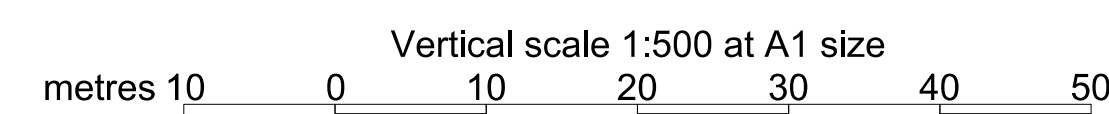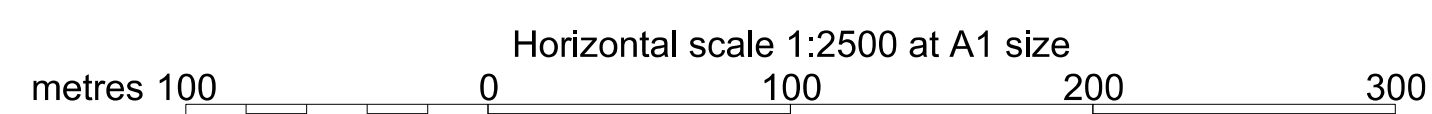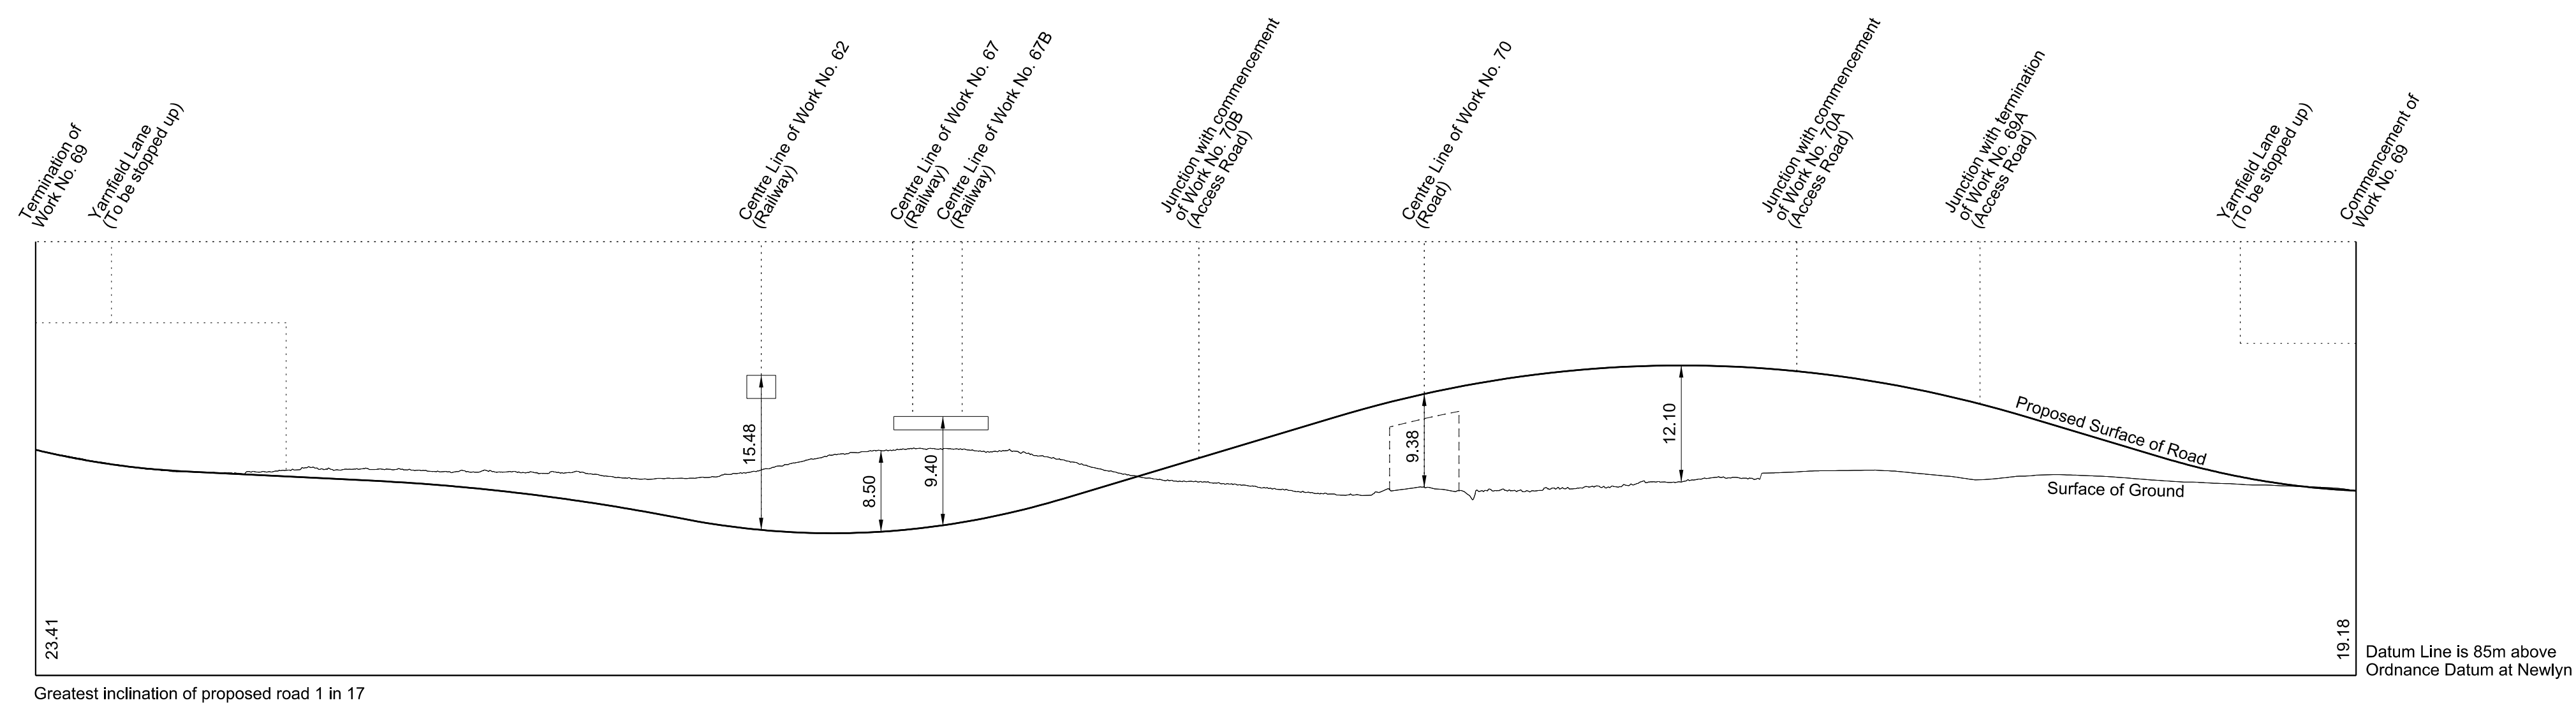


# SECTIONS




**WORK No. 69A**  
 FOR PLAN OF WORK SEE REPLACEMENT SHEET No. 1-40

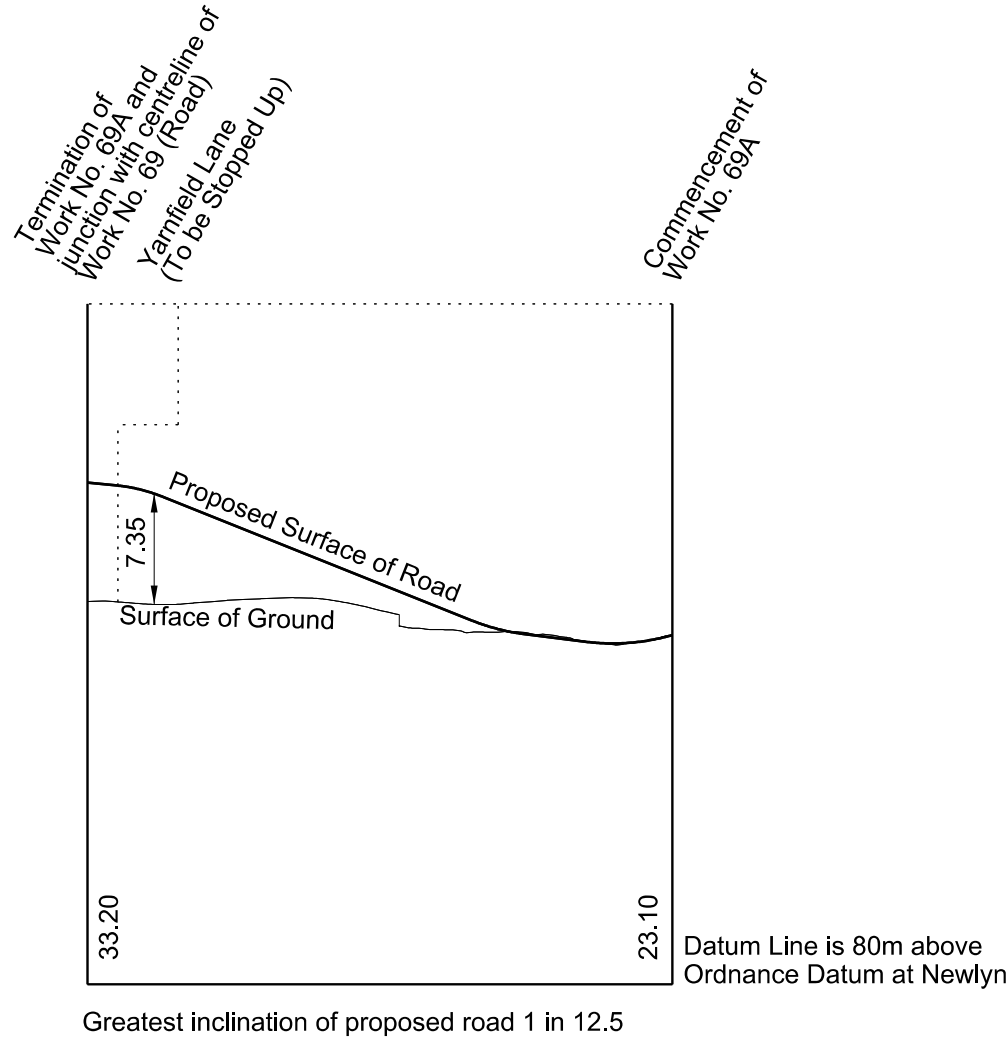

**WORK No. 69B**  
 FOR PLAN OF WORK SEE REPLACEMENT SHEET No. 1-38

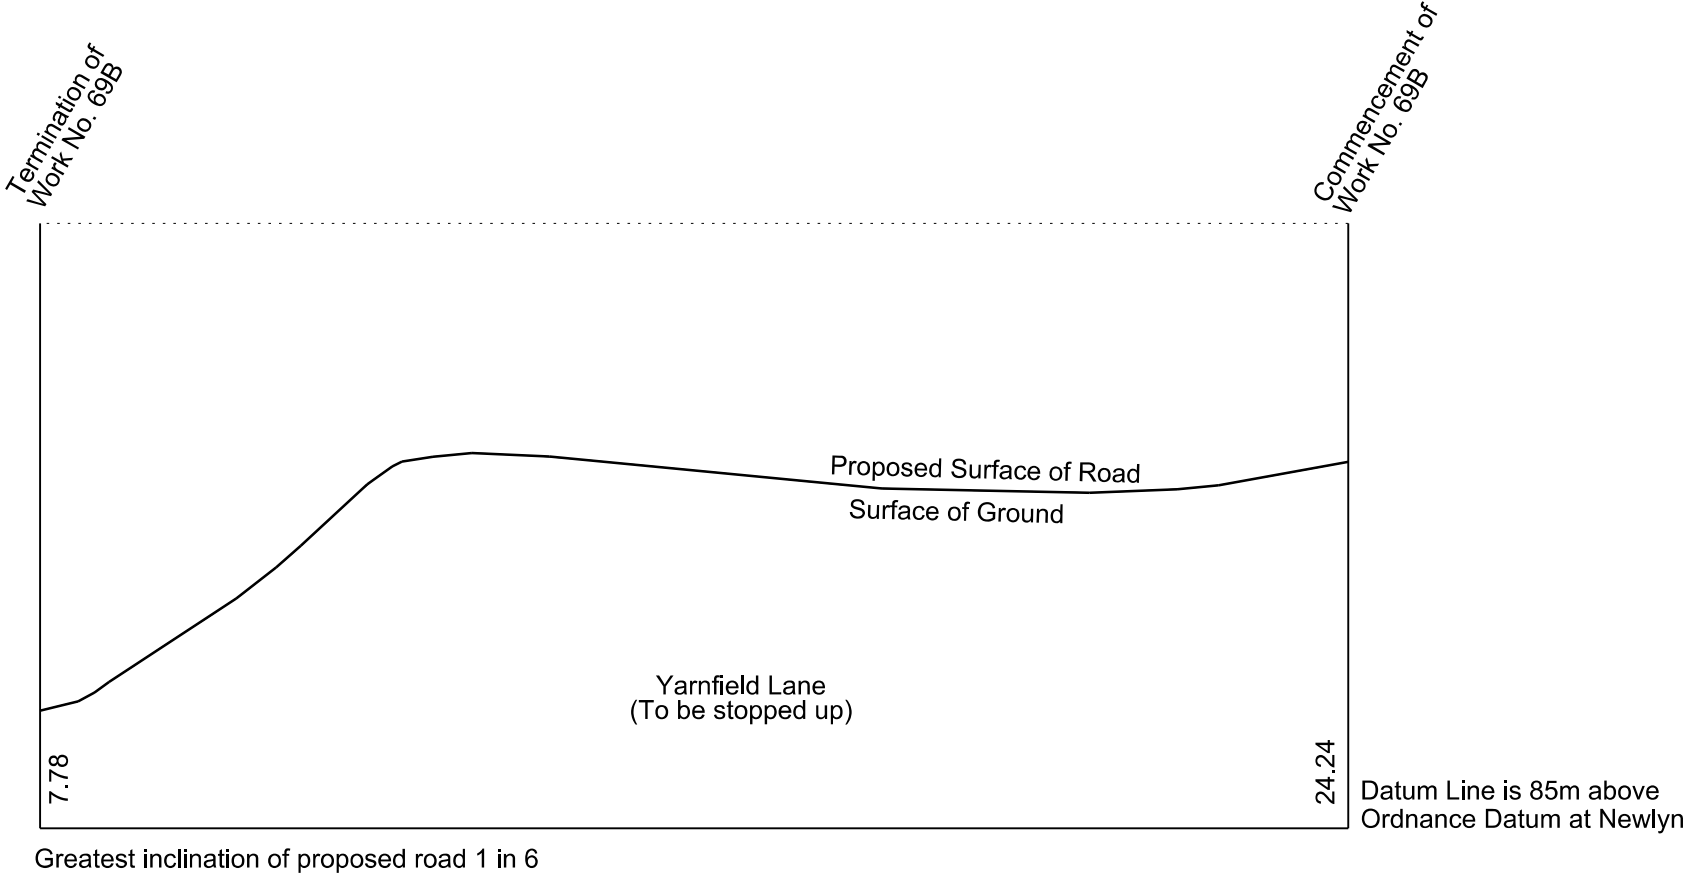

**WORK No. 70**  
 FOR PLAN OF WORK SEE REPLACEMENT SHEETS No. 1-37, 1-39 and 1-41

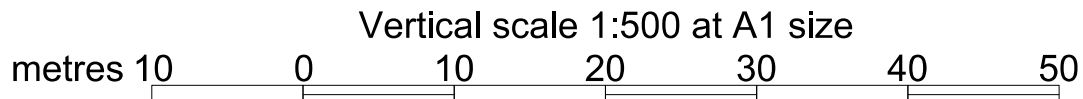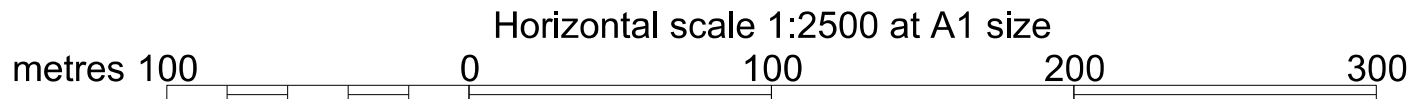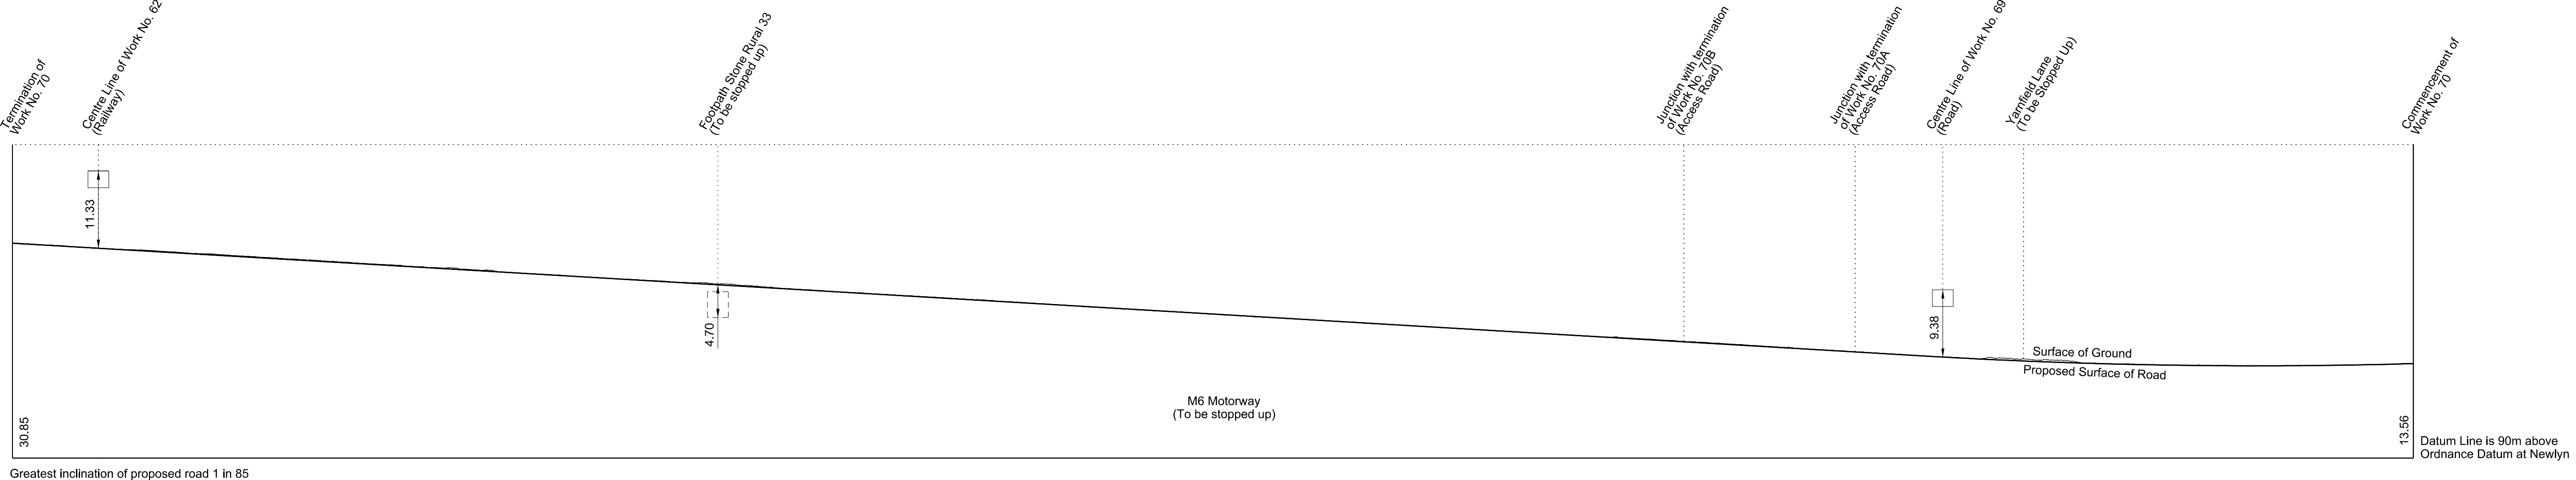




# SECTIONS




## WORK No. 70A

FOR PLANS OF WORK SEE REPLACEMENT SHEETS No. 1-39 and 1-40

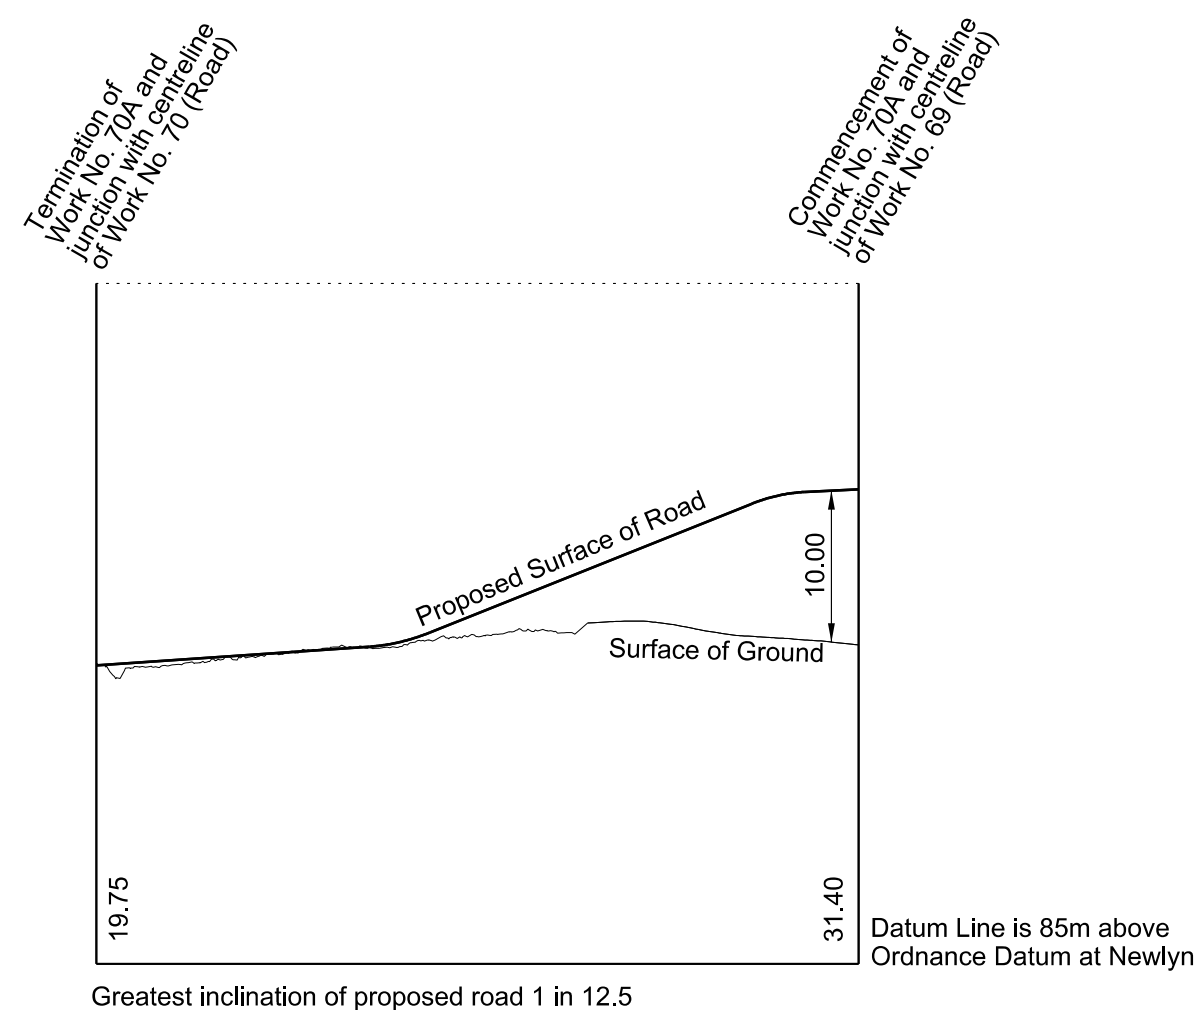





## WORK No. 70B

FOR PLAN OF WORK SEE REPLACEMENT SHEET No. 1-39

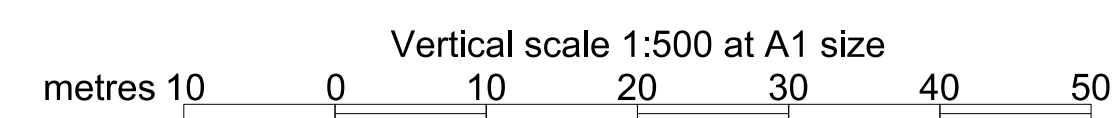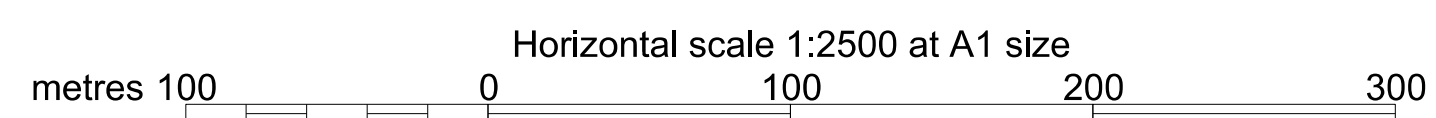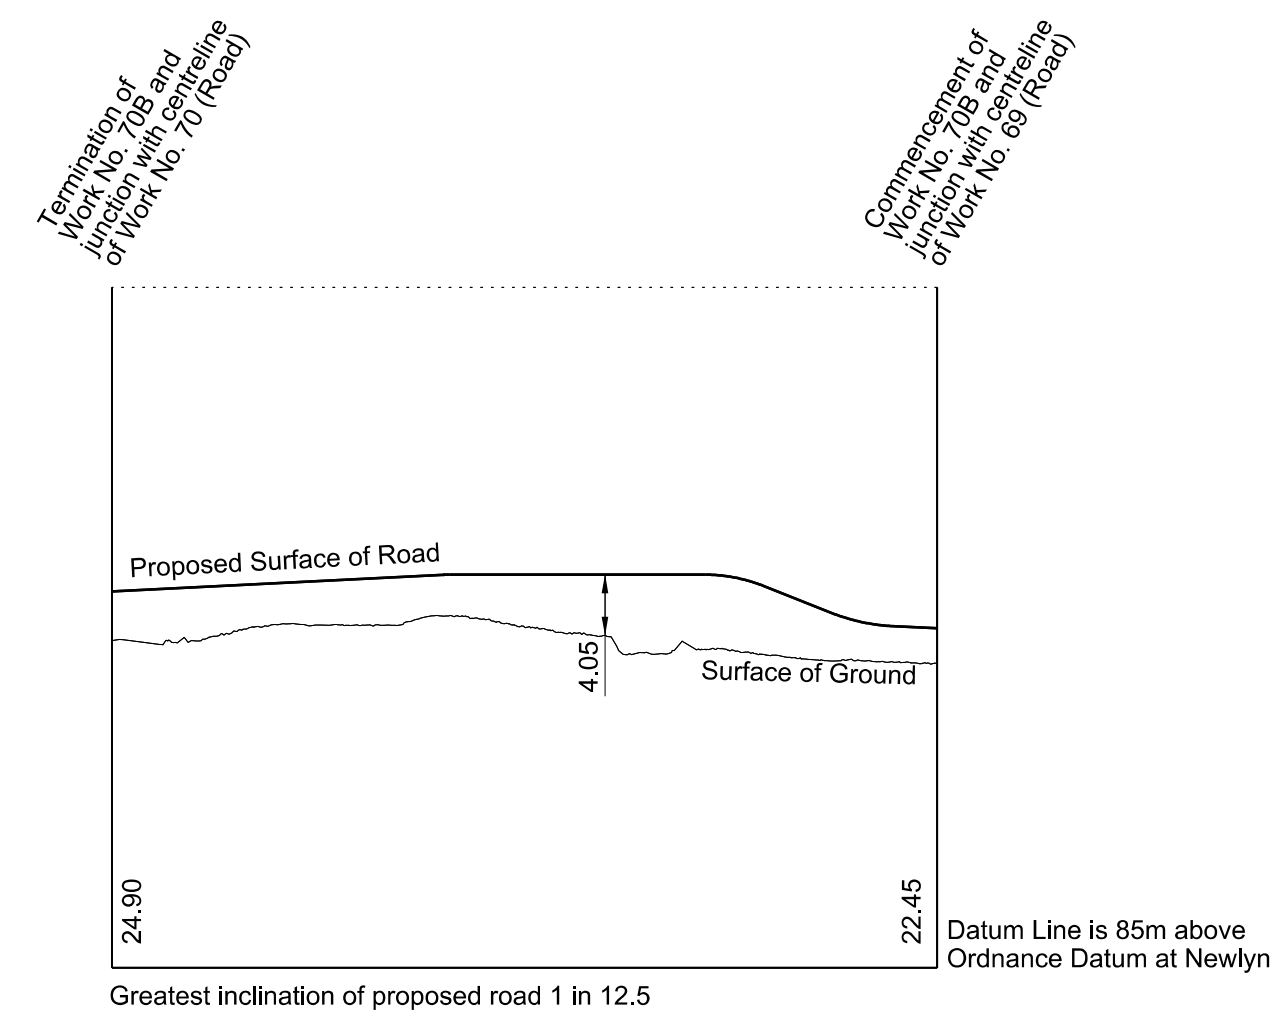




# SECTIONS

FOR PLAN OF WORK SEE REPLACEMENT SHEETS No. 1-41 and 1-43

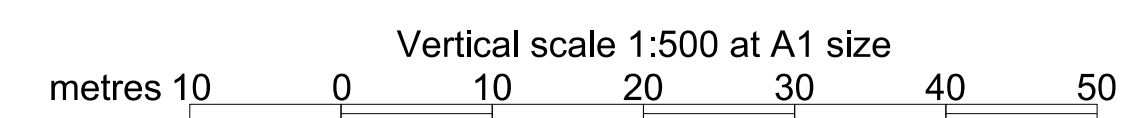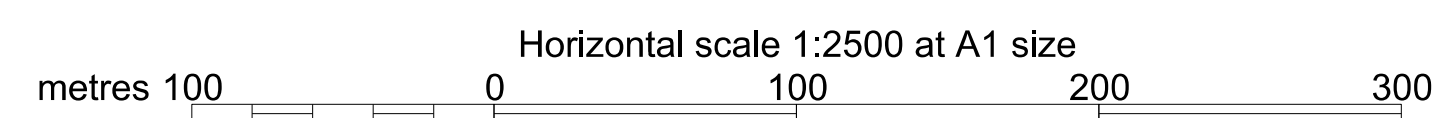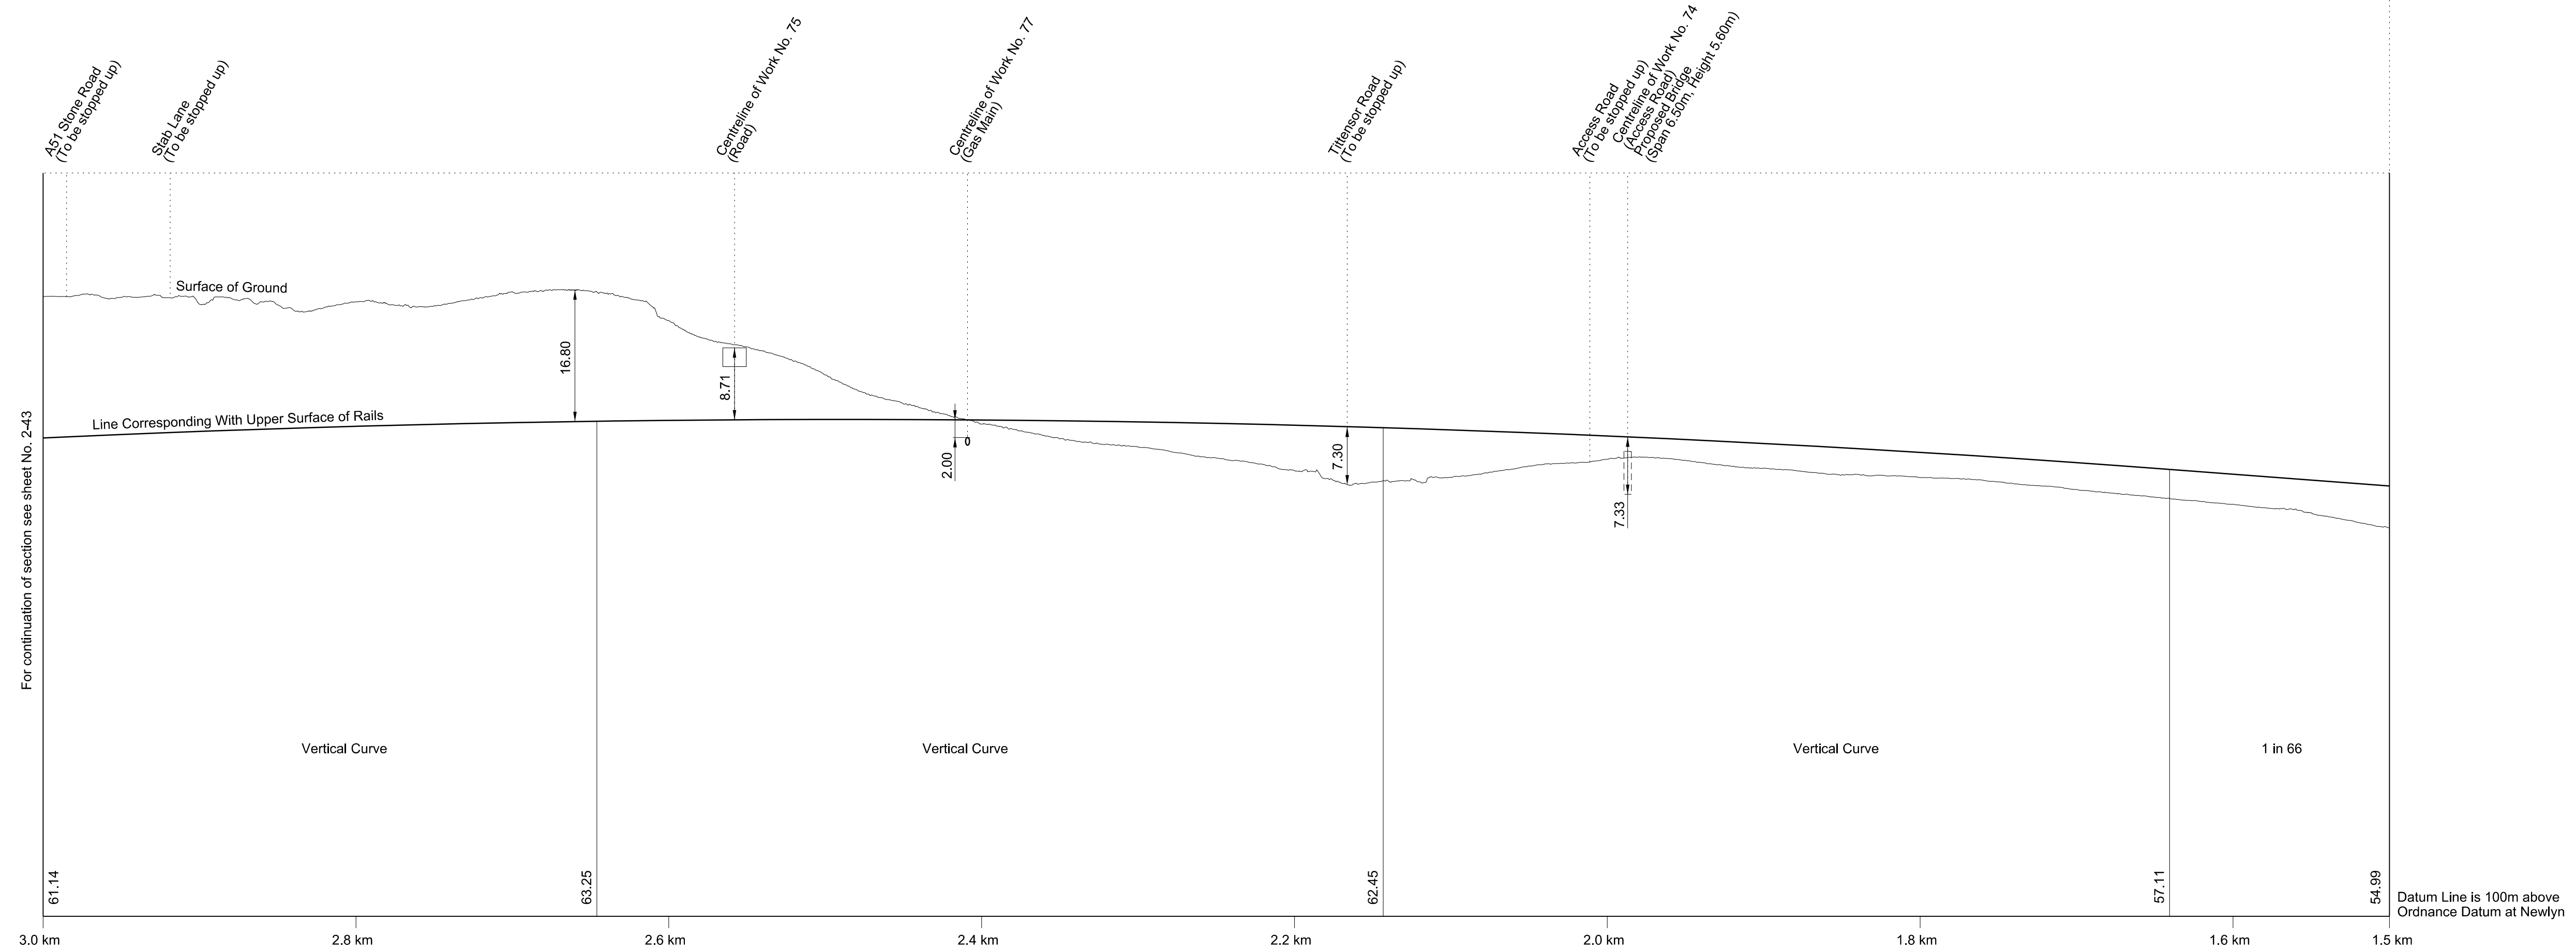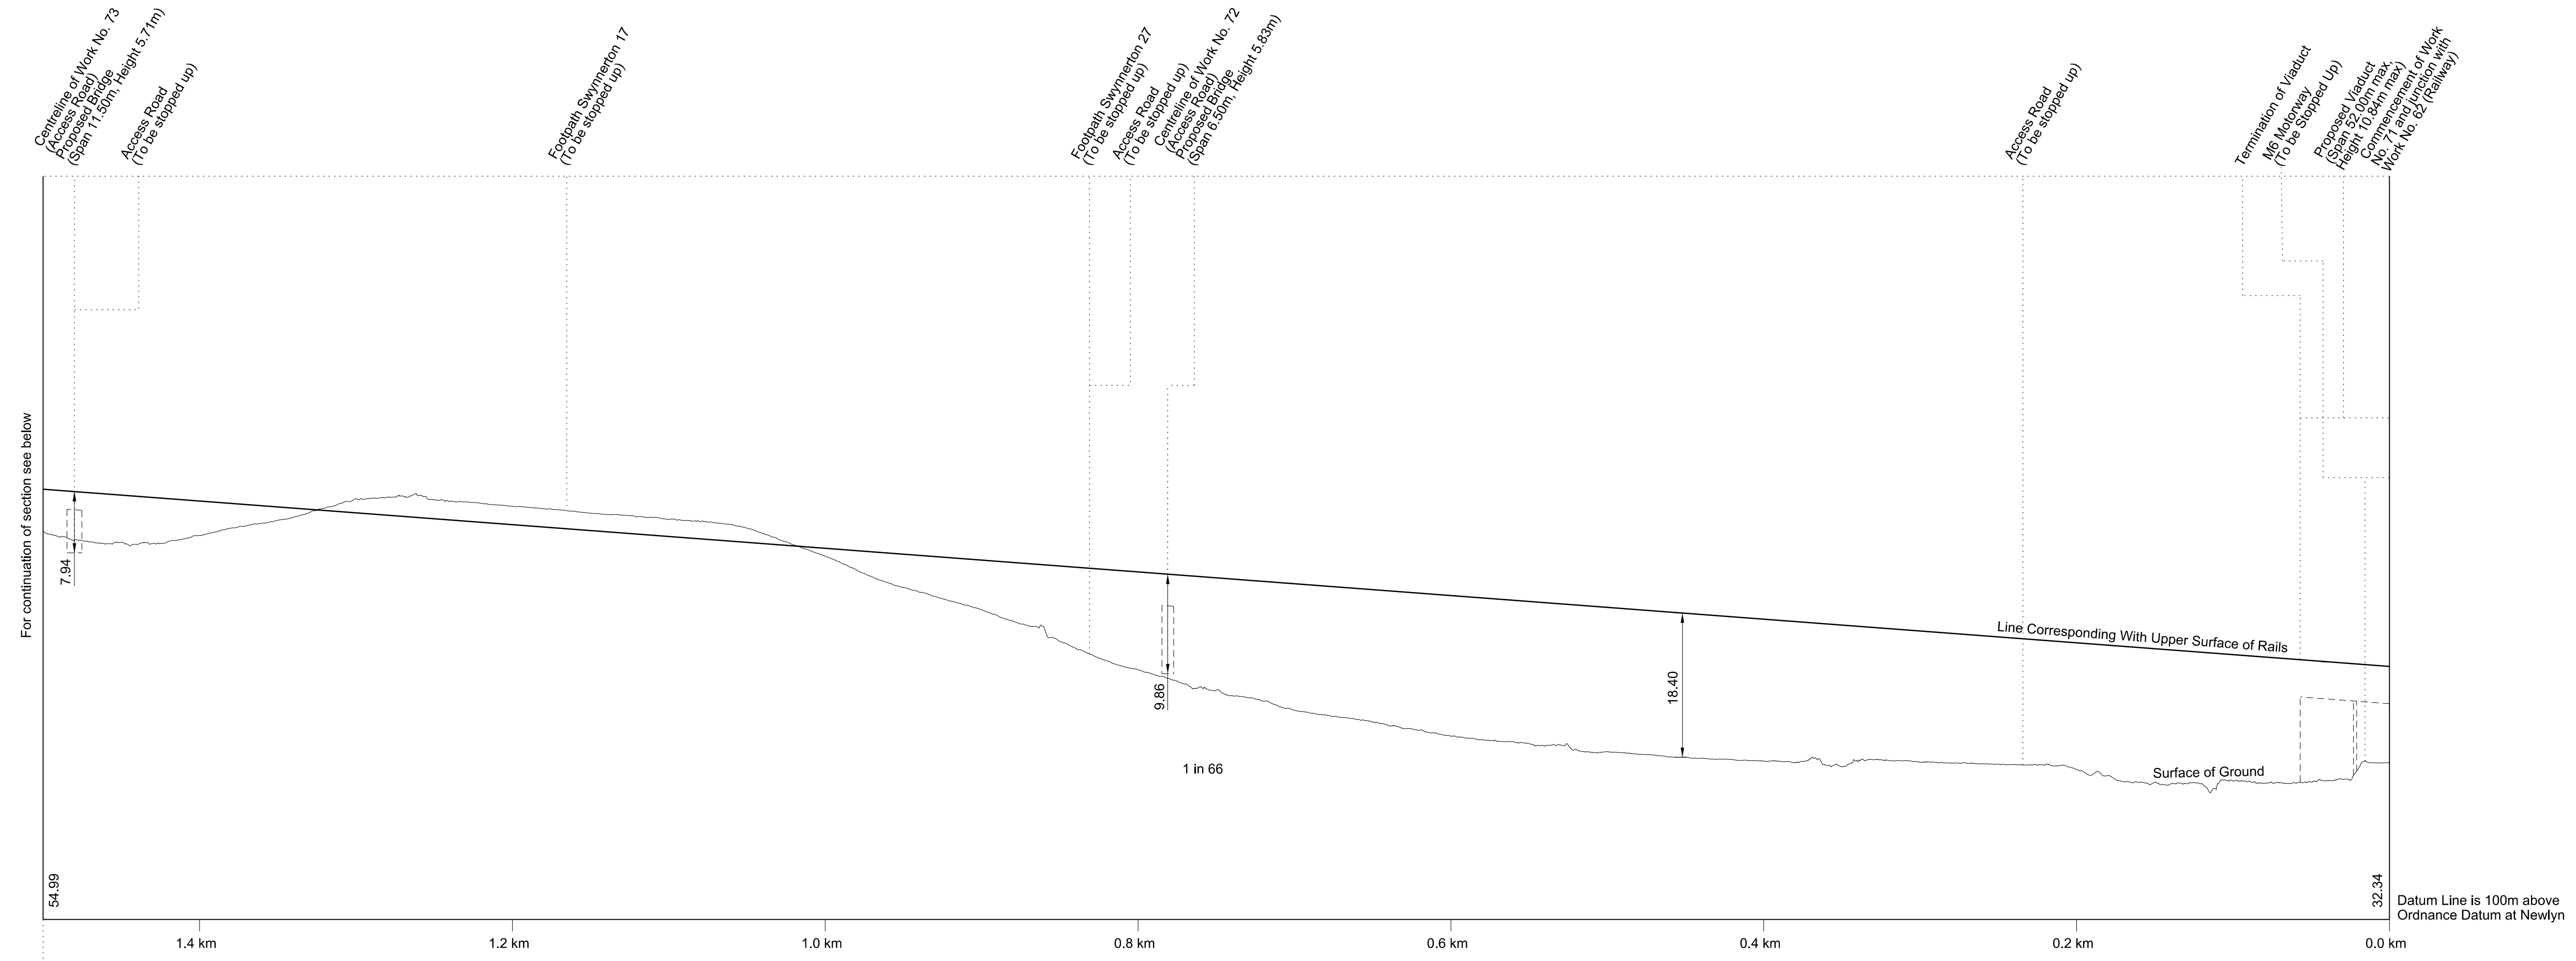


# SECTIONS

FOR PLAN OF WORK SEE REPLACEMENT SHEET No. 1-44

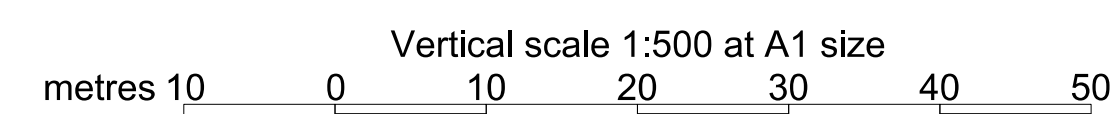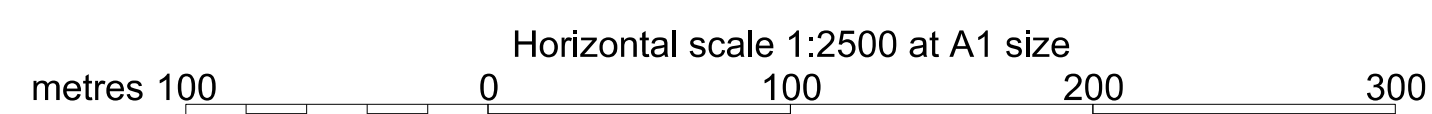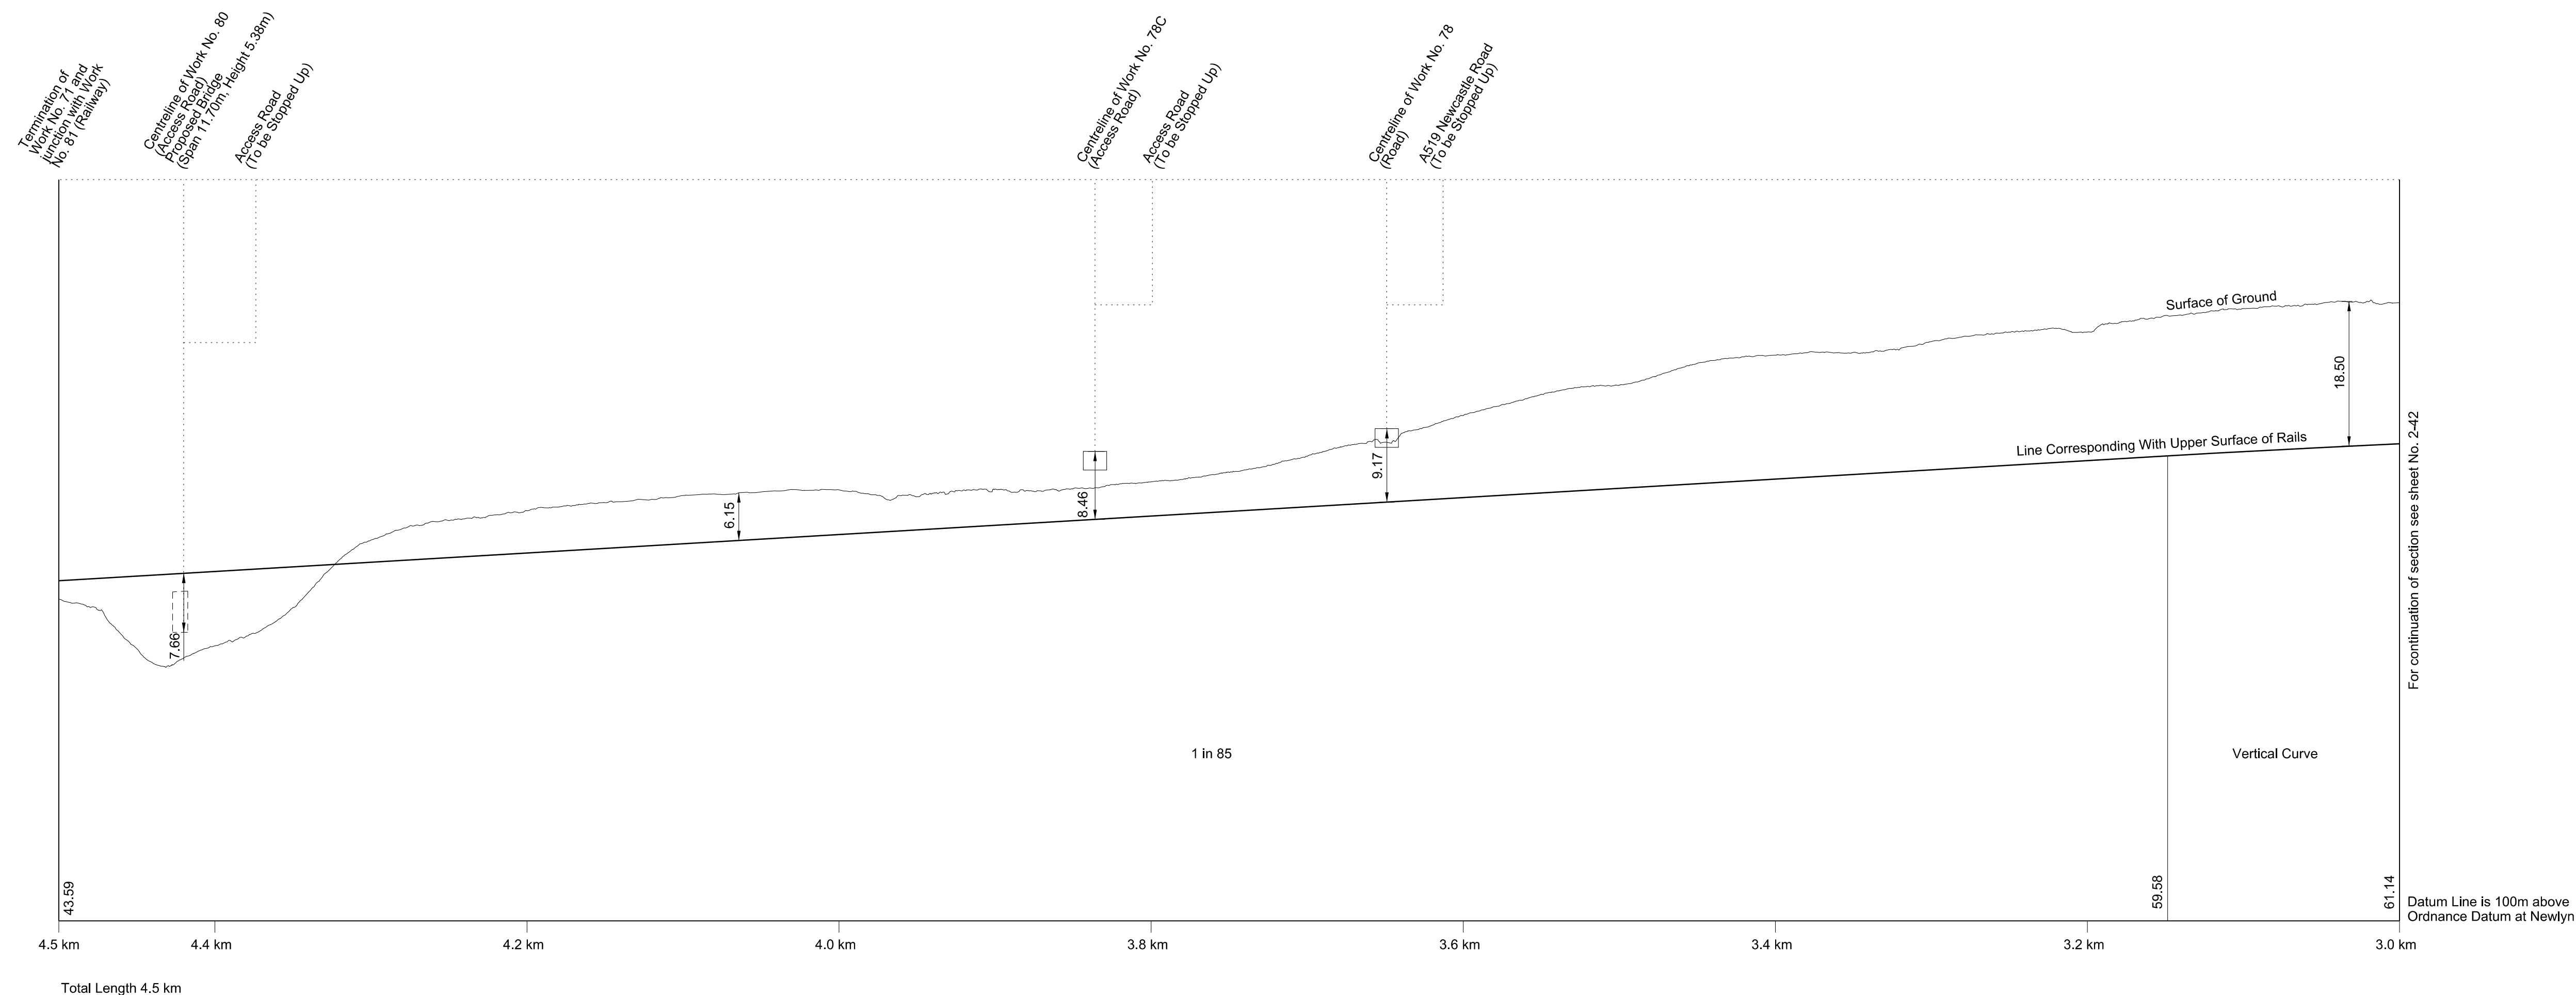

# SECTIONS


## WORK No. 72 FOR PLAN OF WORK SEE REPLACEMENT SHEETS No. 1-41 and 1-42

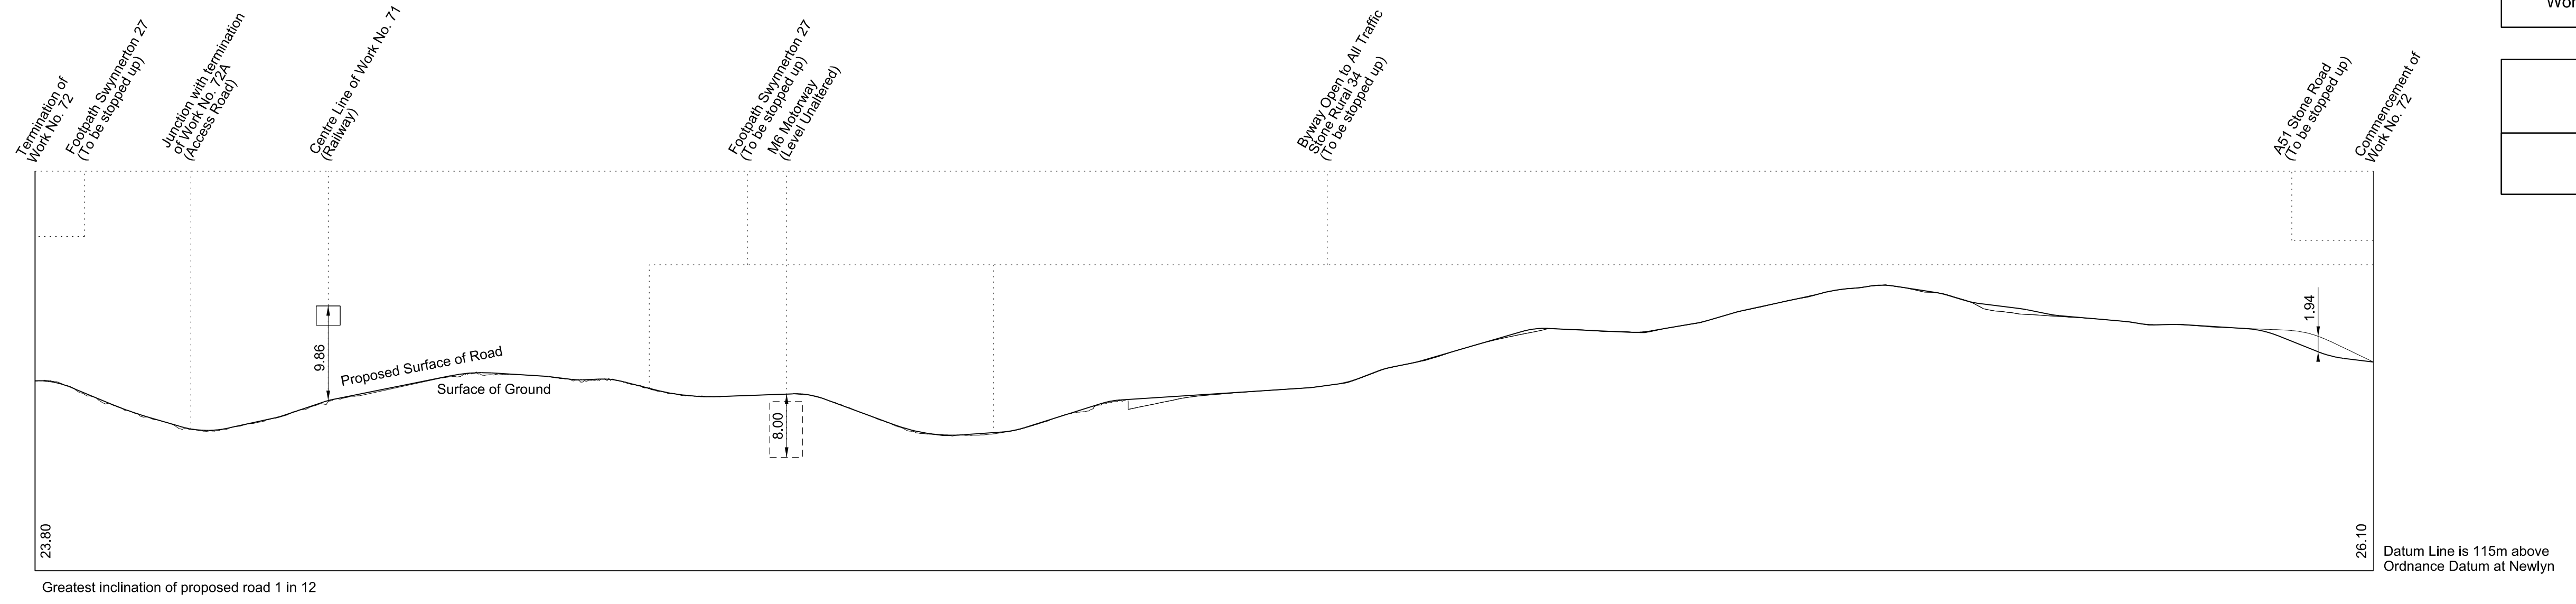




REPLACEMENT SHEET No. 2-44  
IN PARLIAMENT - SESSION 2017-19  
HIGH SPEED RAIL  
(WEST MIDLANDS - CREWE)  
ADDITIONAL PROVISION  
(MARCH 2018)  
Works Nos 72, 72A and 73 (Access Roads)

AMENDMENTS TO THIS SHEET  
ARE AS FOLLOWS:-  
  
Work No. 72 amended

## WORK No. 72A FOR PLAN OF WORK SEE REPLACEMENT SHEET No. 1-41

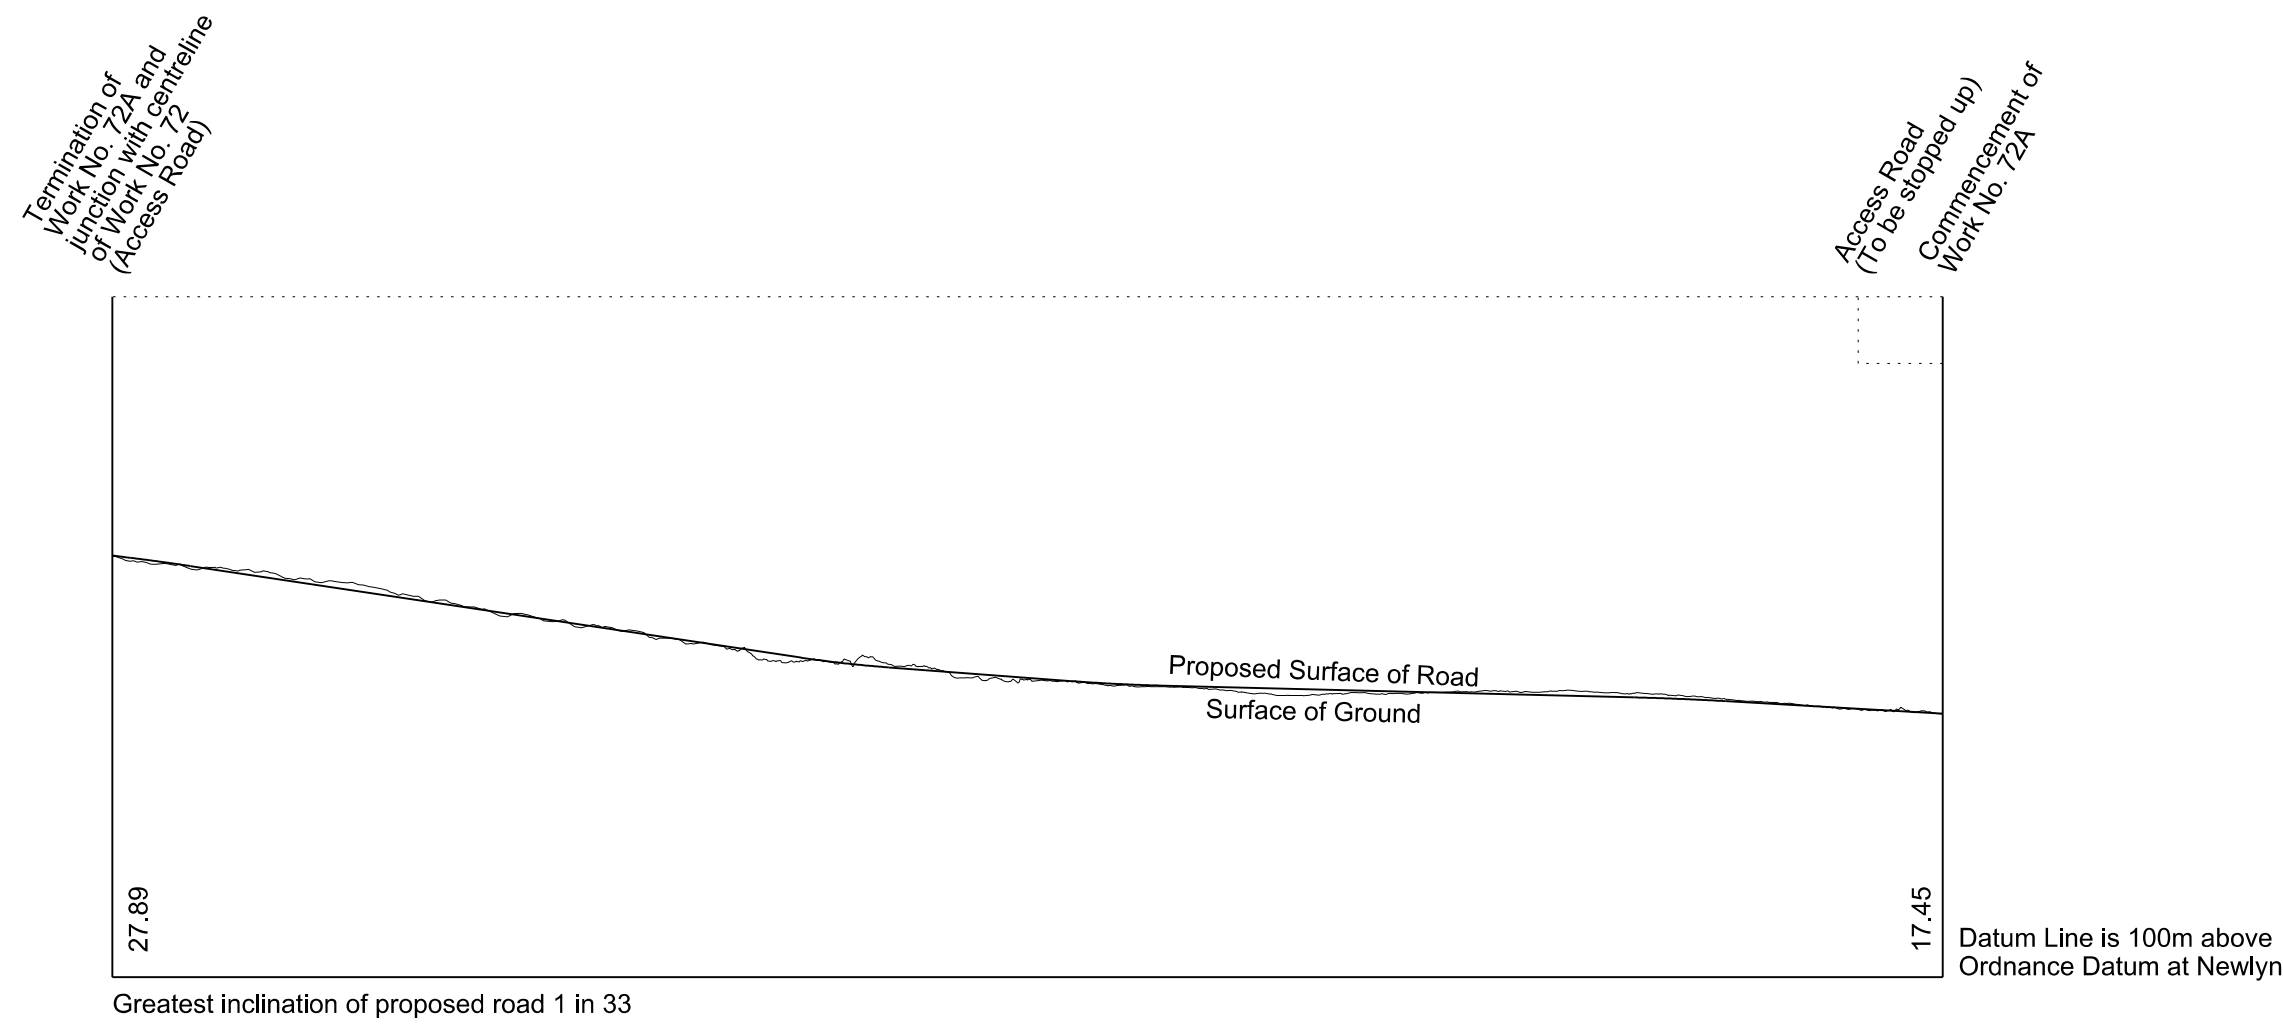

## WORK No. 73 FOR PLAN OF WORK SEE REPLACEMENT SHEETS No. 1-41 and 1-43

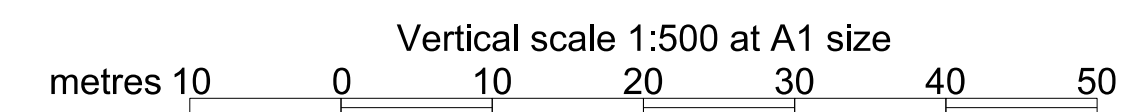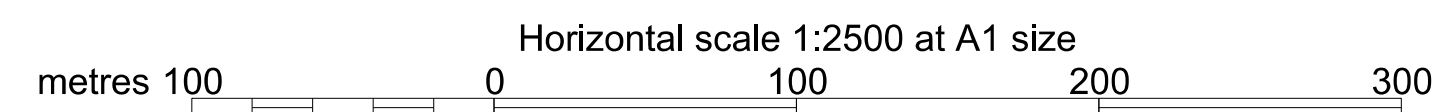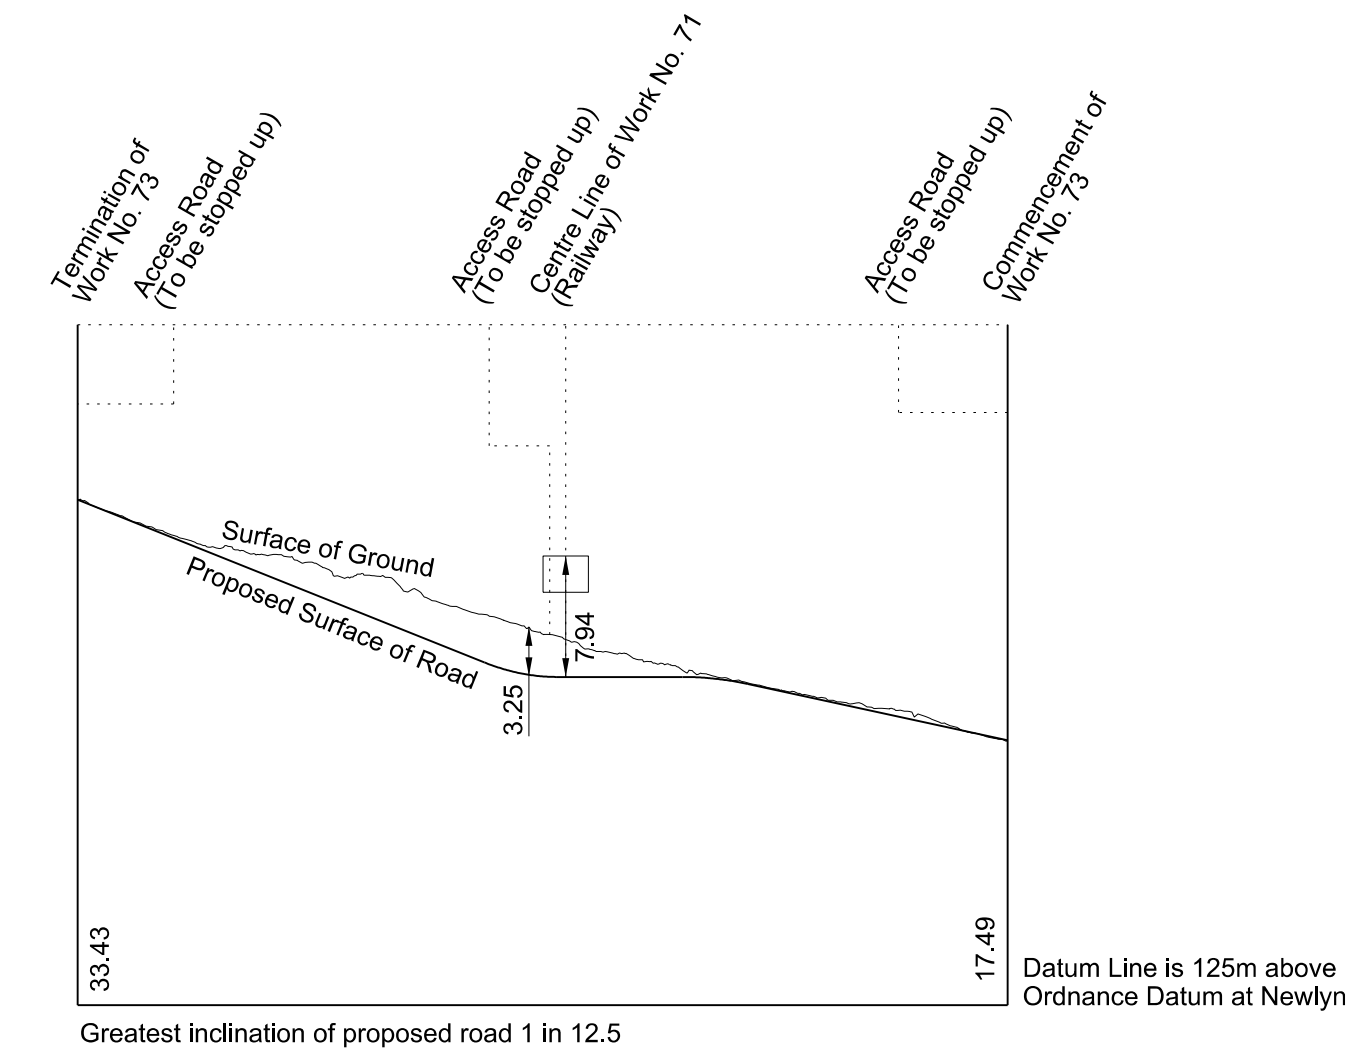


# SECTIONS


REPLACEMENT SHEET No. 2-45  
 IN PARLIAMENT - SESSION 2017-19  
 HIGH SPEED RAIL  
 (WEST MIDLANDS - CREWE)  
 ADDITIONAL PROVISION  
 (FEBRUARY 2019)  
 Works Nos. 74 and 75A (Access Roads)  
 Works Nos. 75 and 78 (Roads)  
 Works Nos. 76A and 77A (Gas Mains)

AMENDMENTS TO THIS SHEET  
 ARE AS FOLLOWS:-  
 Works Nos. 76 and 77 Removed  
 Works Nos. 76A and 77A Added


**WORK No. 74**  
 FOR PLAN OF WORK SEE REPLACEMENT SHEET No. 1-43

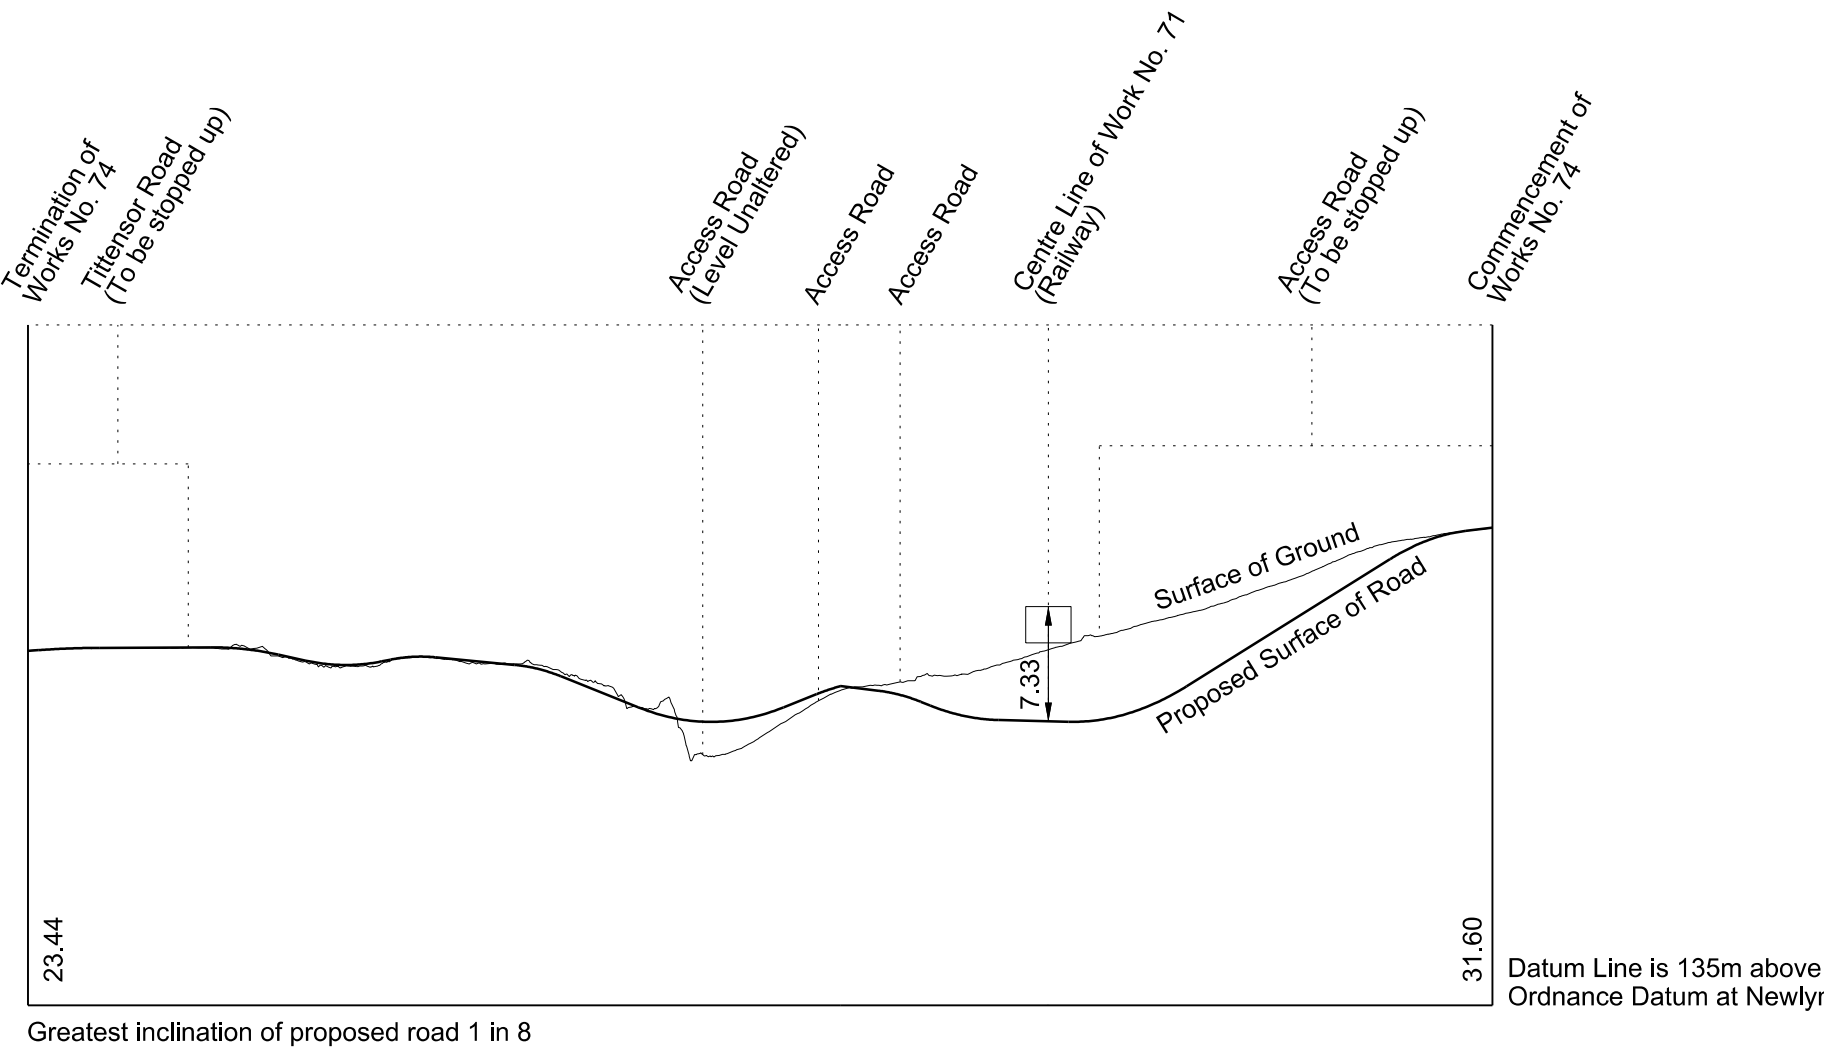


**WORK No. 75**  
 FOR PLAN OF WORK SEE REPLACEMENT SHEET No. 1-43

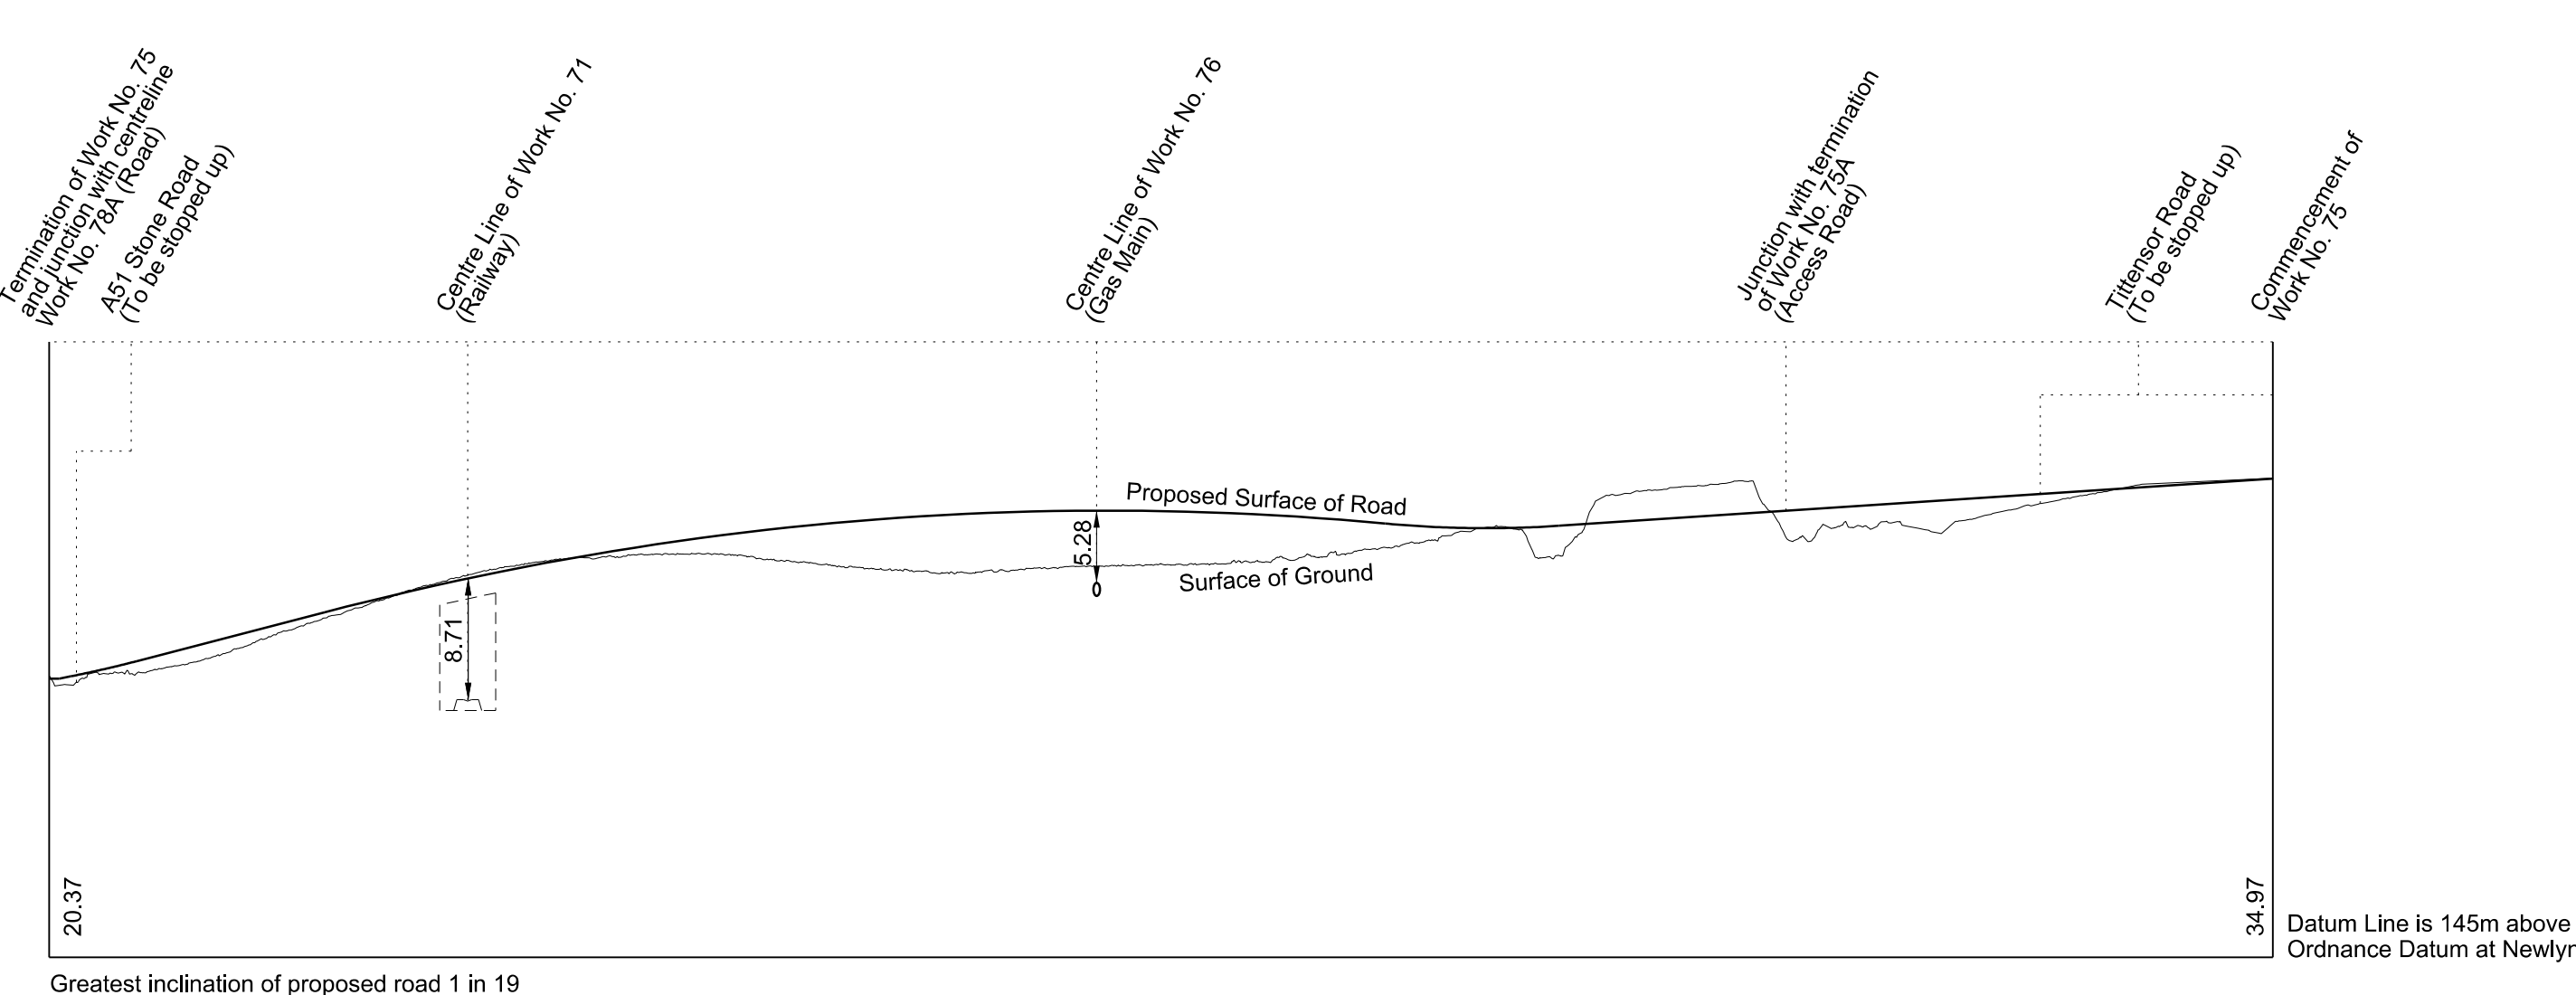


**WORK No. 75A**  
 FOR PLAN OF WORK SEE REPLACEMENT SHEET No. 1-43

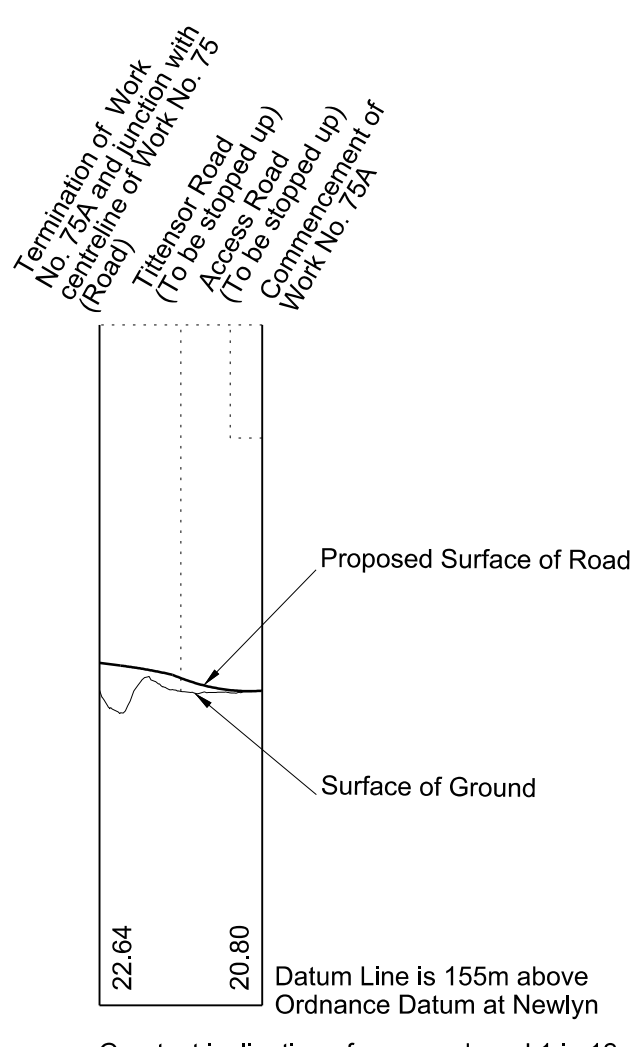


**WORK No. 76A**  
 FOR PLAN OF WORK SEE REPLACEMENT SHEET No. 1-43

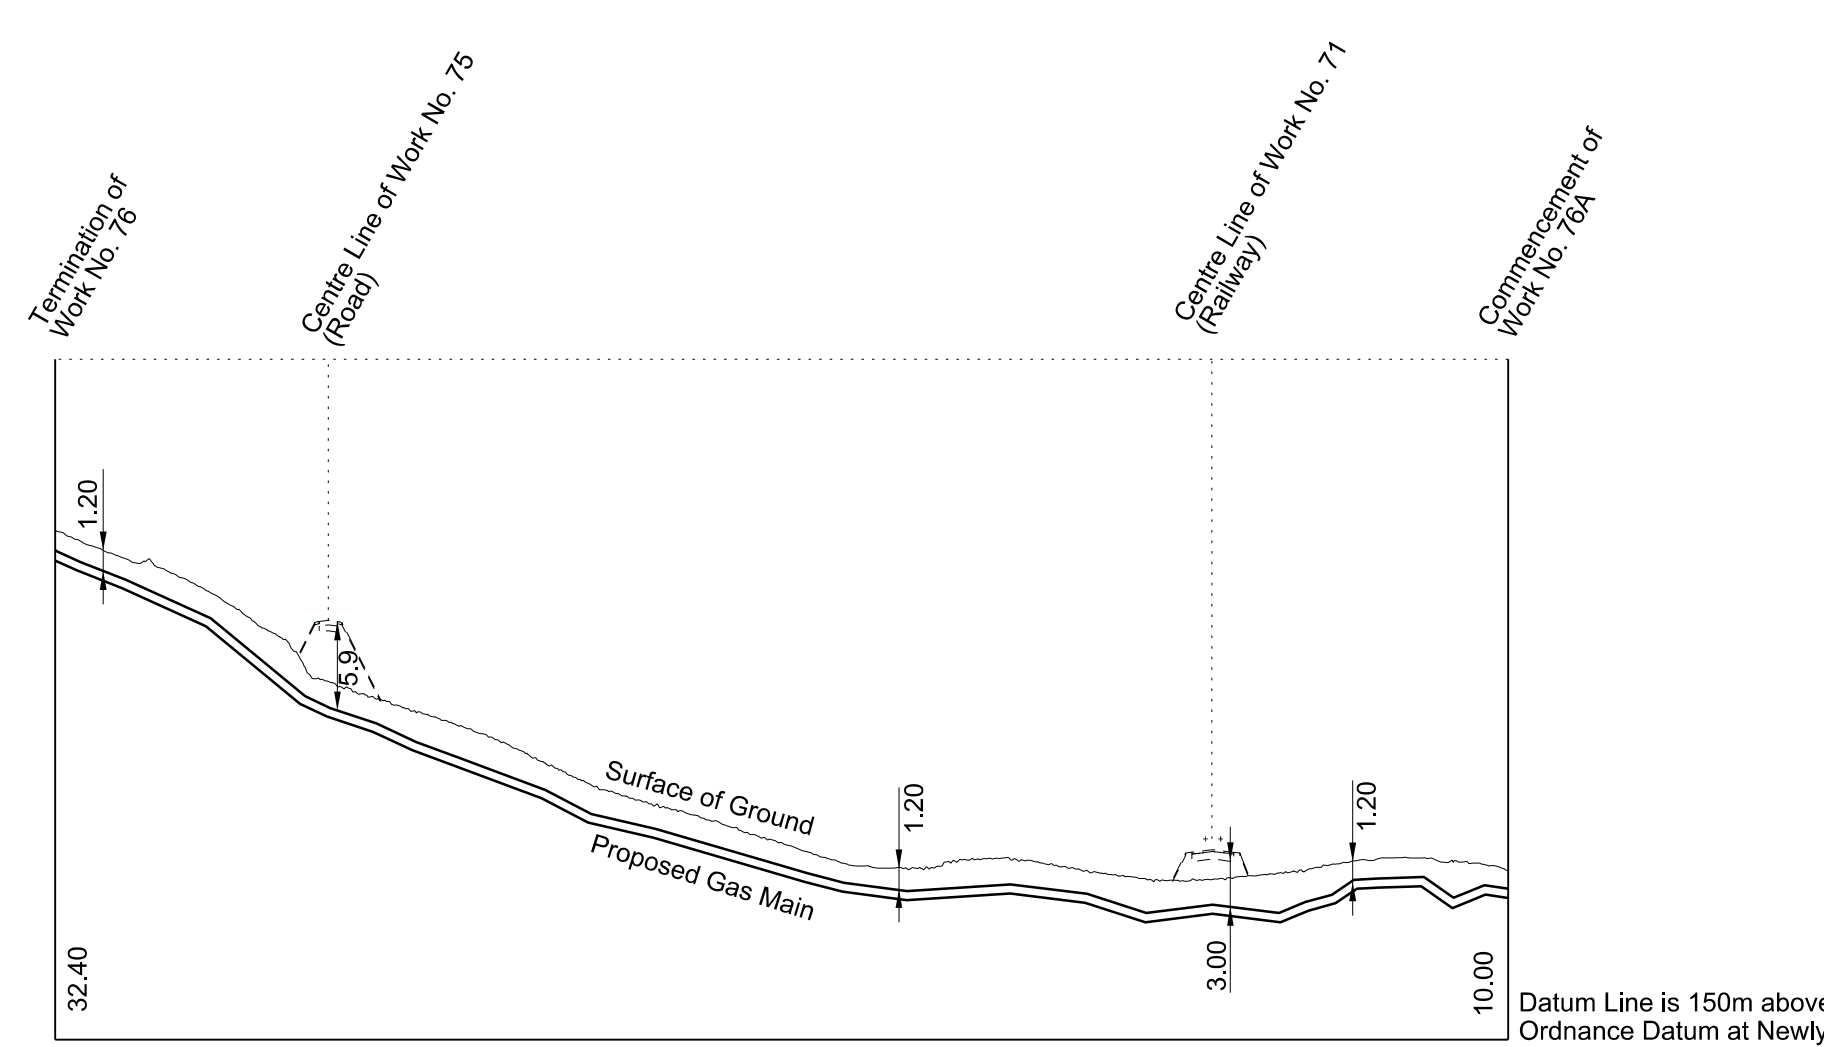

**WORK No. 77A**  
 FOR PLAN OF WORK SEE REPLACEMENT SHEET No. 1-43

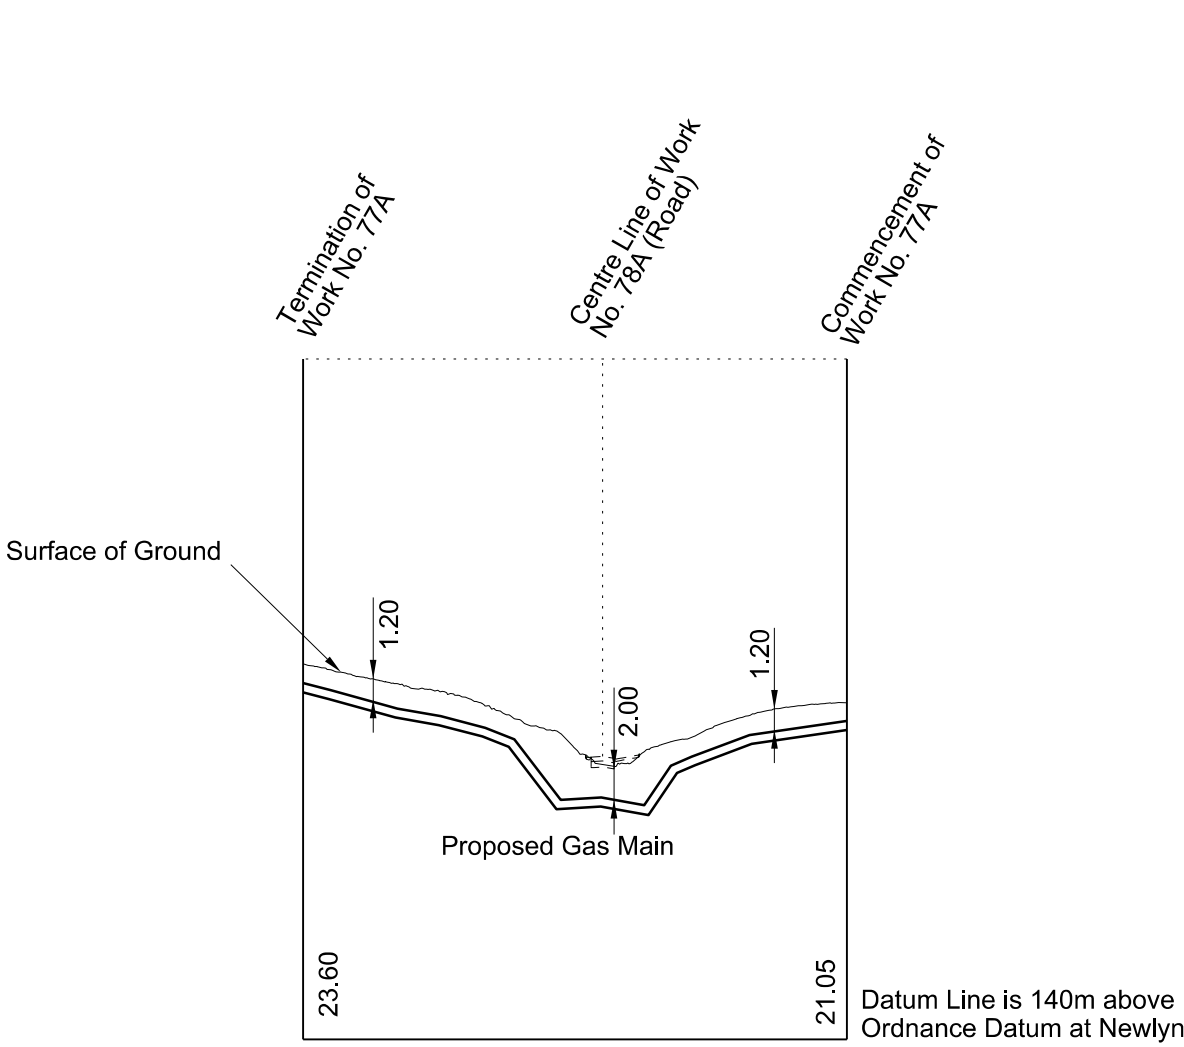

**WORK No. 78**  
 FOR PLAN OF WORK SEE REPLACEMENT SHEET No. 1-44

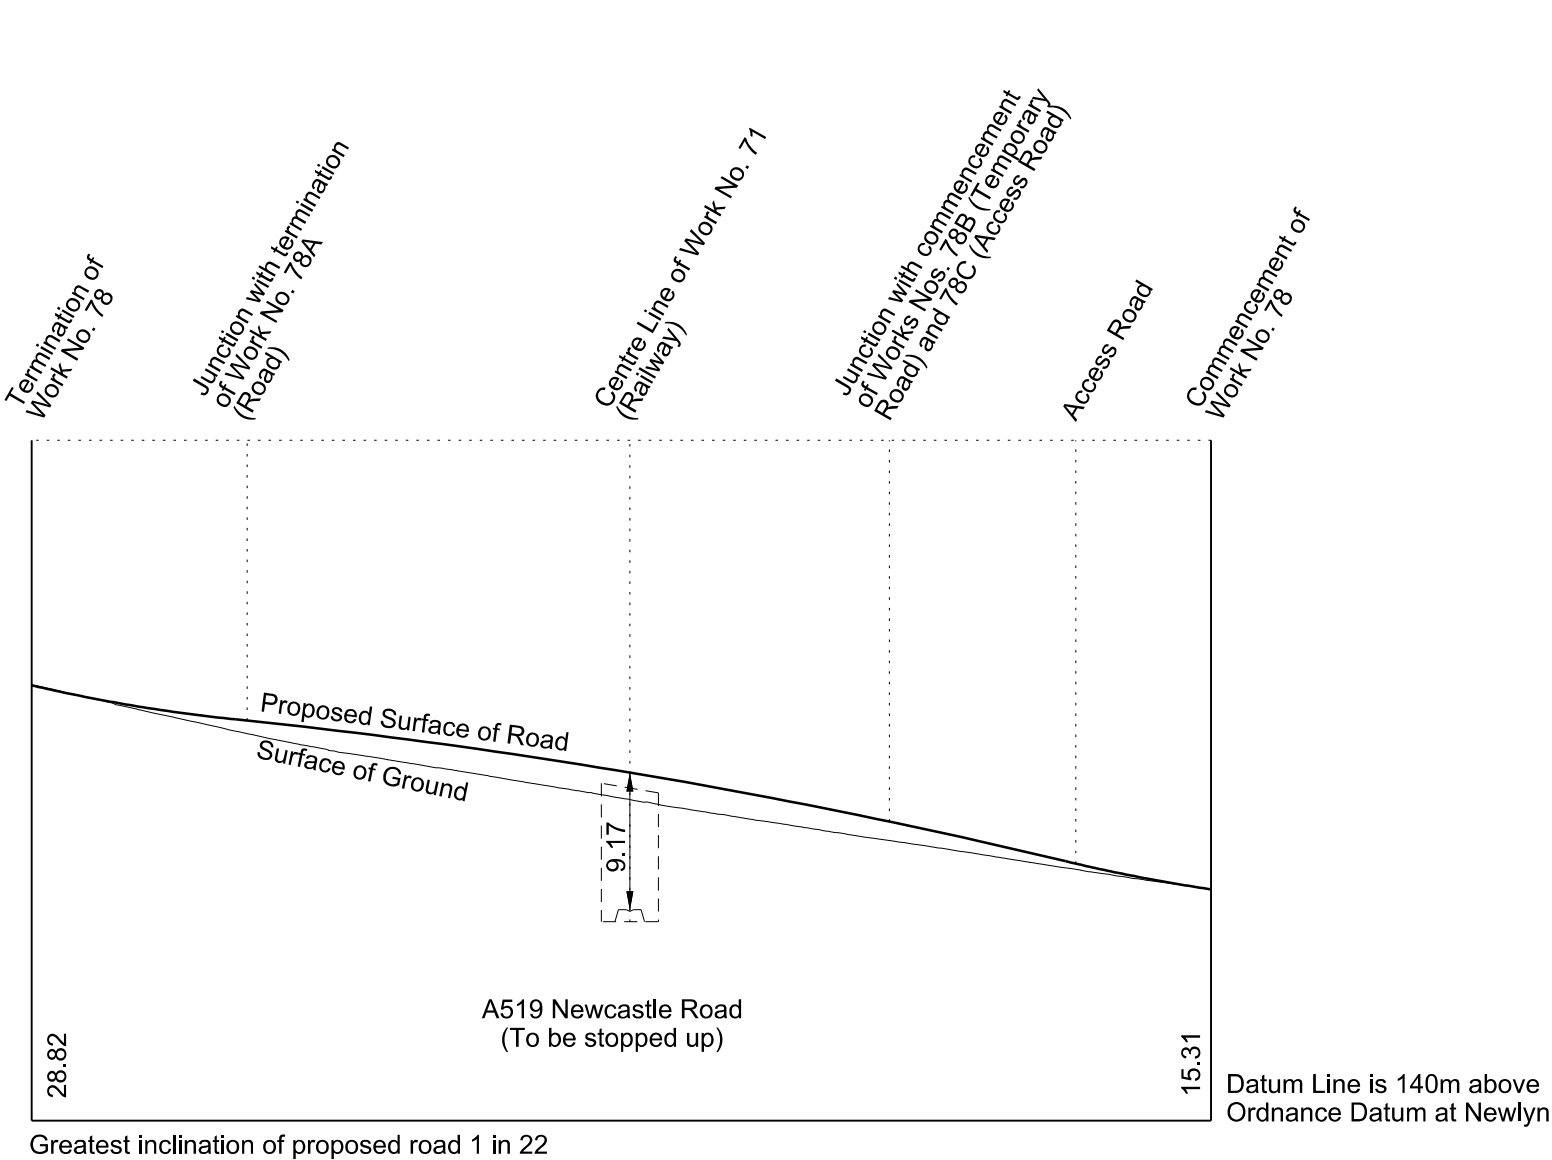

Horizontal scale 1:2500 at A1 size  
 metres 0 100 200 300

Vertical scale 1:500 at A1 size  
 metres 0 10 20 30 40 50

Drawing No. C861-ARP-HY-DSE-000-120045 Rev CB

# SECTIONS

REPLACEMENT SHEET No. 2-46

IN PARLIAMENT - SESSION 2017-19

HIGH SPEED RAIL  
(WEST MIDLANDS - CREWE)


ADDITIONAL PROVISION  
(FEBRUARY 2019)

Work No. 78A (Road)  
Work No. 78B (Temporary Road)  
Works Nos. 78C and 80 (Access Roads)  
Work No. 79 (Temporary Bridge)


AMENDMENTS TO THIS SHEET  
ARE AS FOLLOWS:

Work No. 78A amended


## WORK No. 78A FOR PLAN OF WORK SEE REPLACEMENT SHEETS No. 1-43 AND 1-44

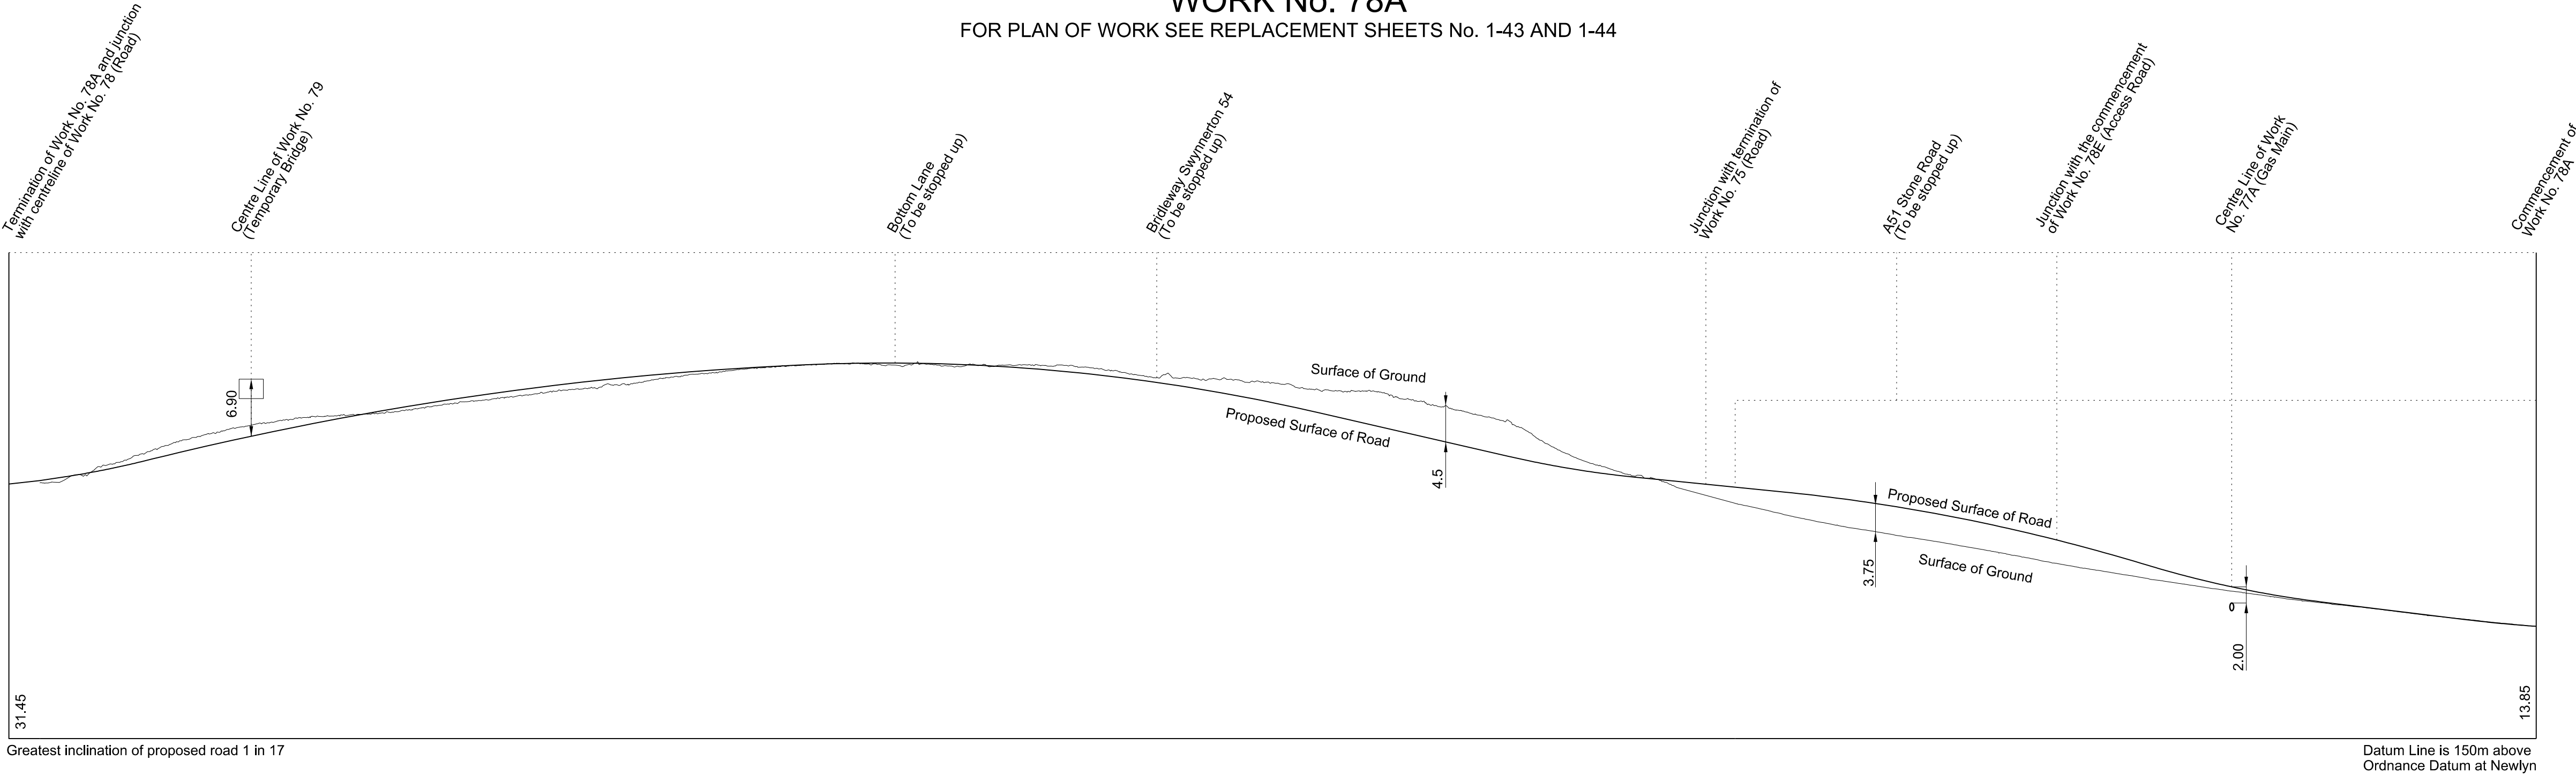


## WORK No. 78B FOR PLAN OF WORK SEE REPLACEMENT SHEET No. 1-44

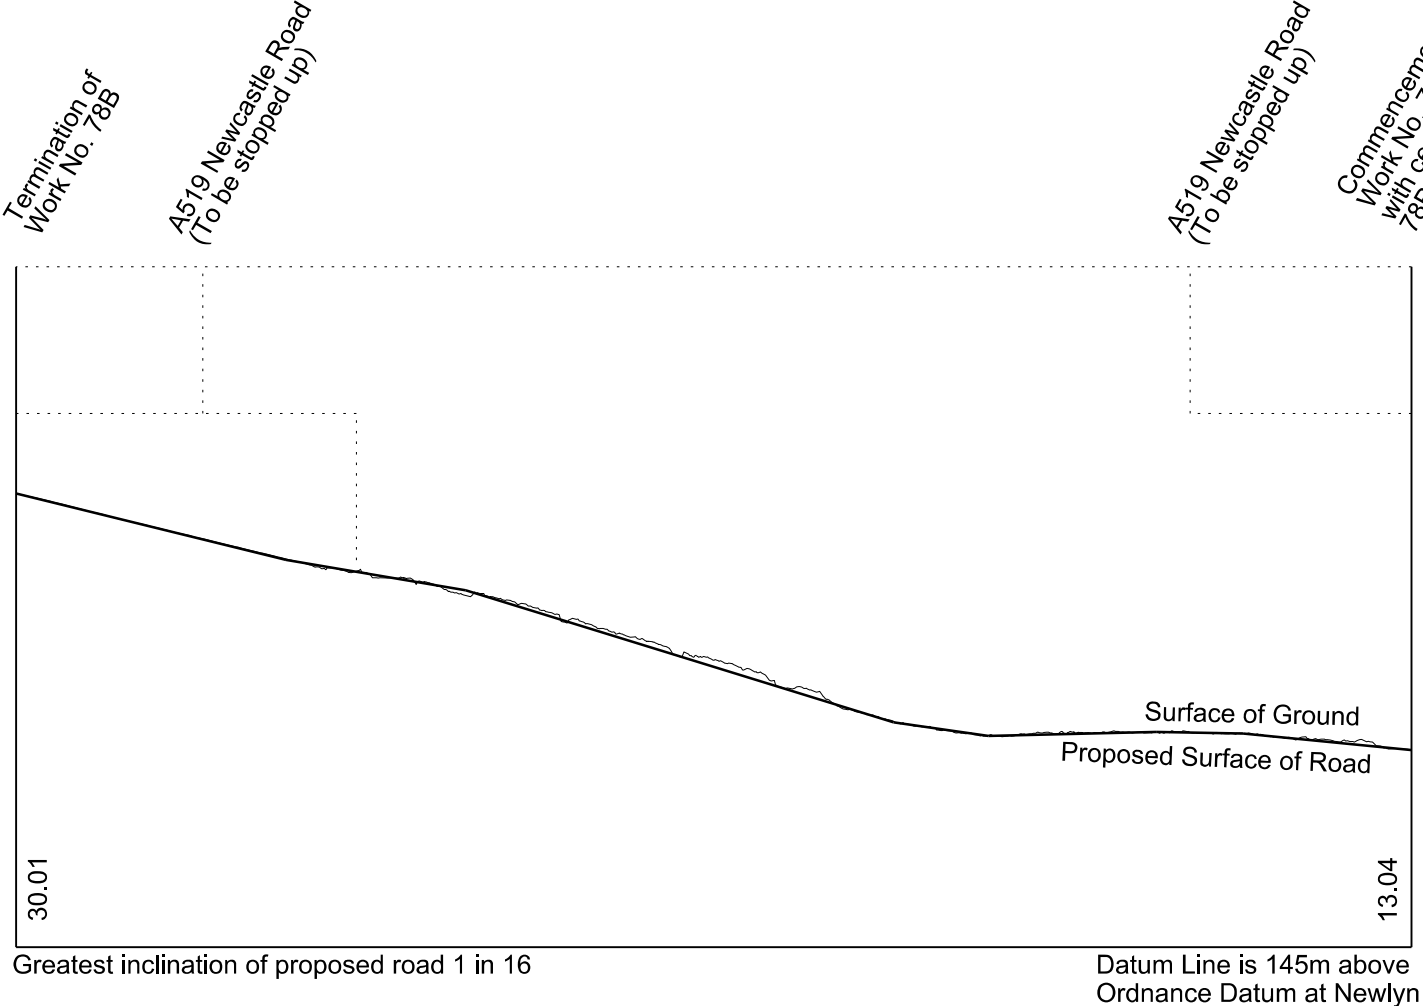




## WORK No. 78C FOR PLAN OF WORK SEE REPLACEMENT SHEET No. 1-44

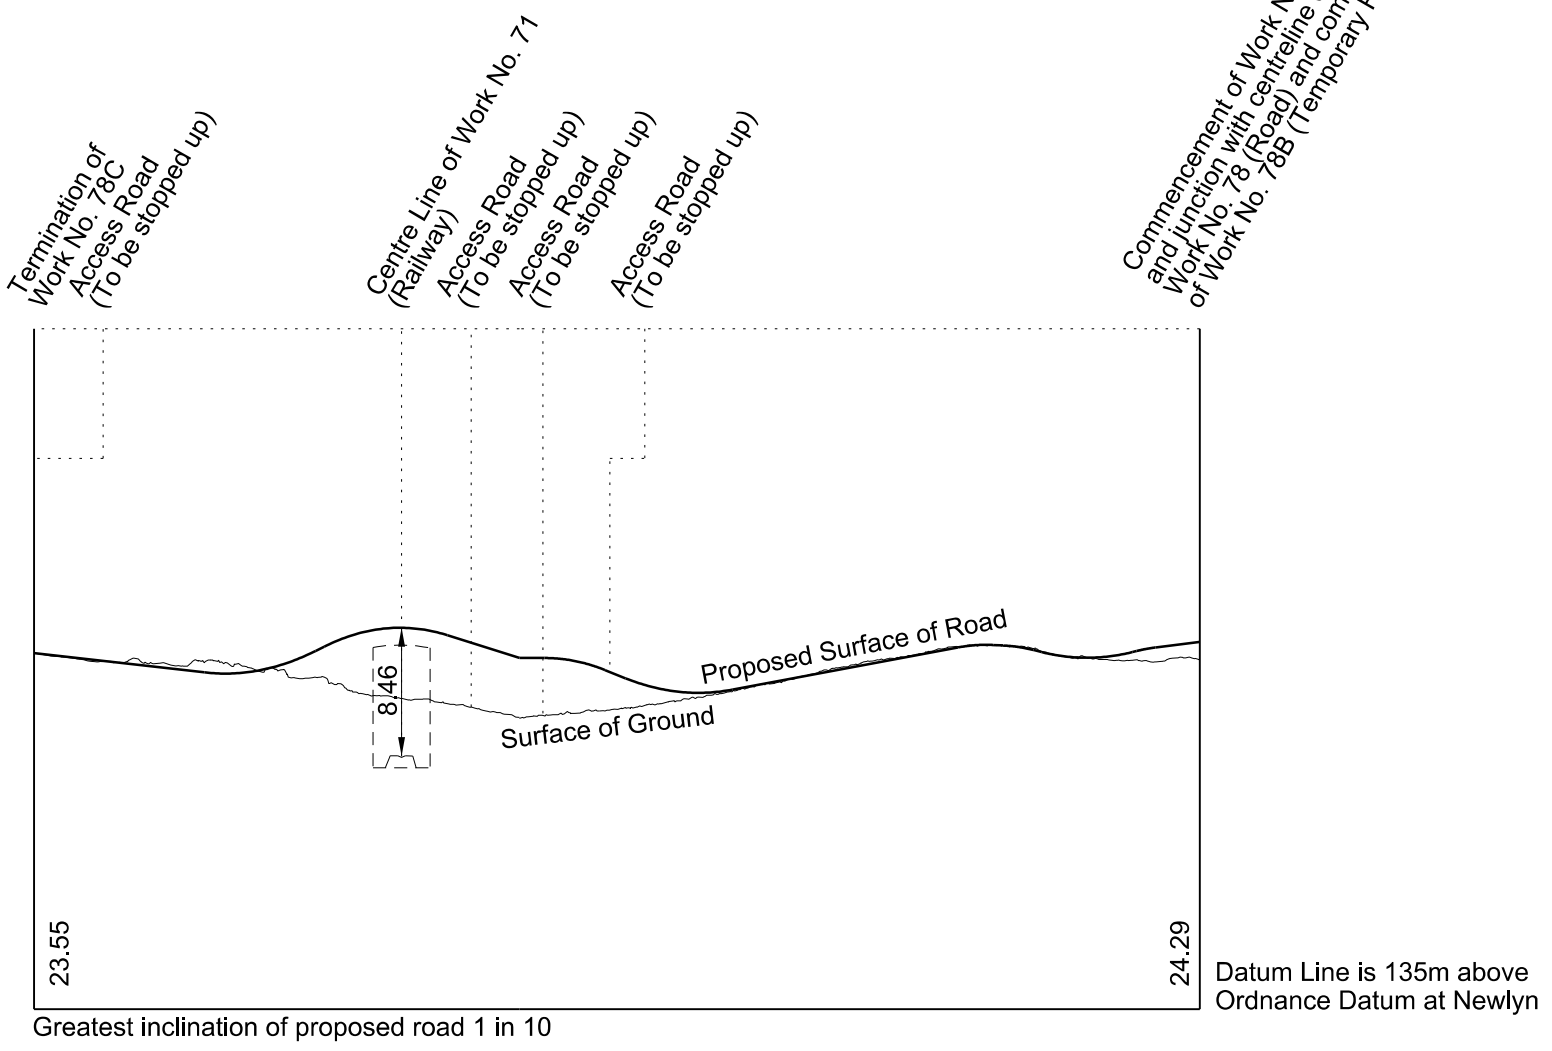

## WORK No. 79 FOR PLAN OF WORK SEE REPLACEMENT SHEET No. 1-44

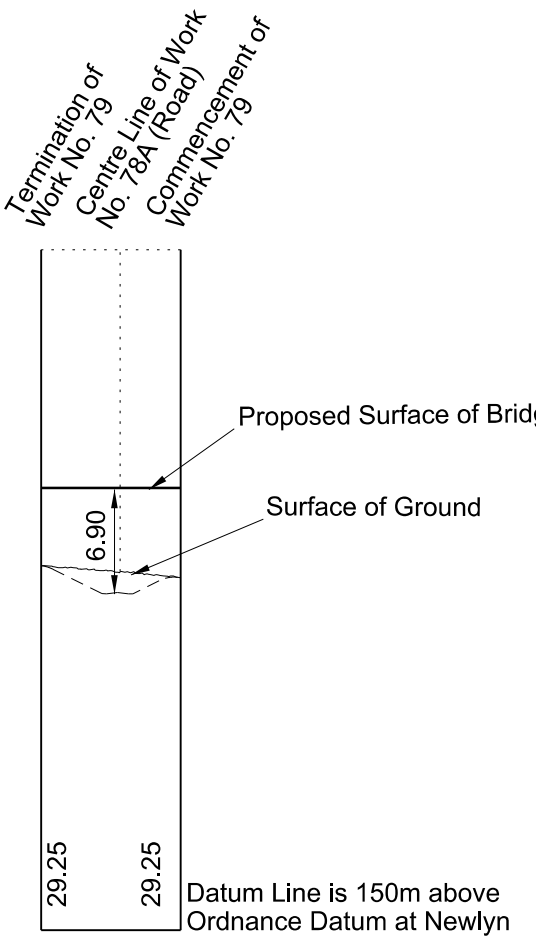


## WORK No. 80 FOR PLAN OF WORK SEE REPLACEMENT SHEET No. 1-44

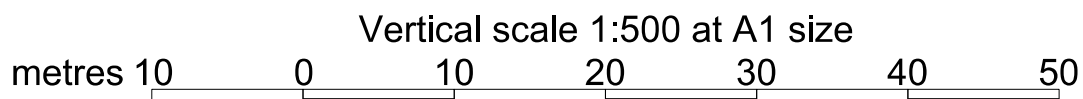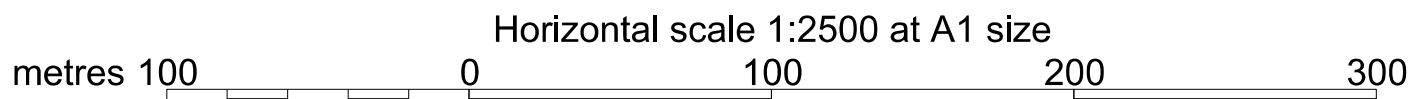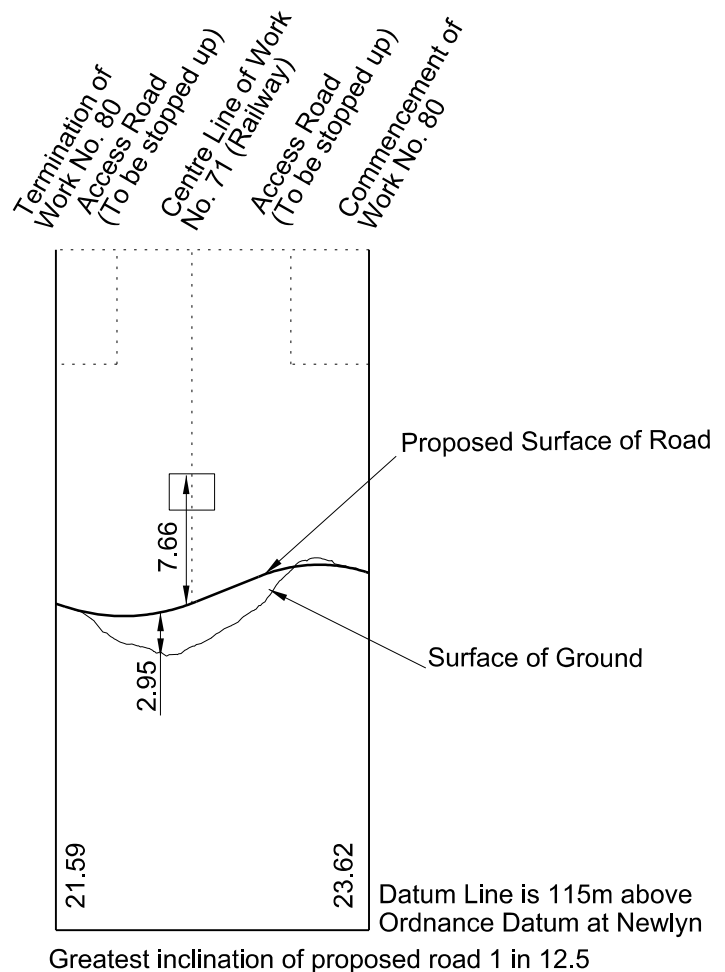


# SECTIONS


**WORK No. 78D**  
 FOR PLAN OF WORK SEE ADDITIONAL SHEET No. 1-45A

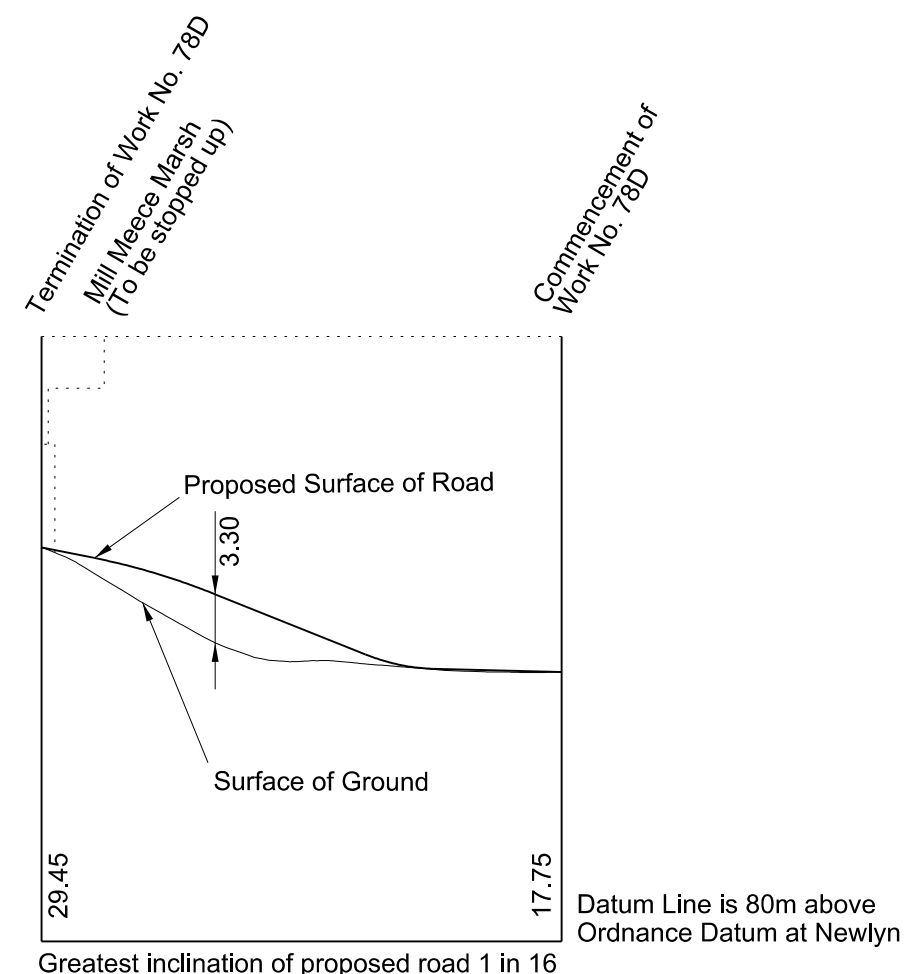


**WORK No. 78E**  
 FOR PLAN OF WORKS SEE REPLACEMENT SHEET No. 1-43

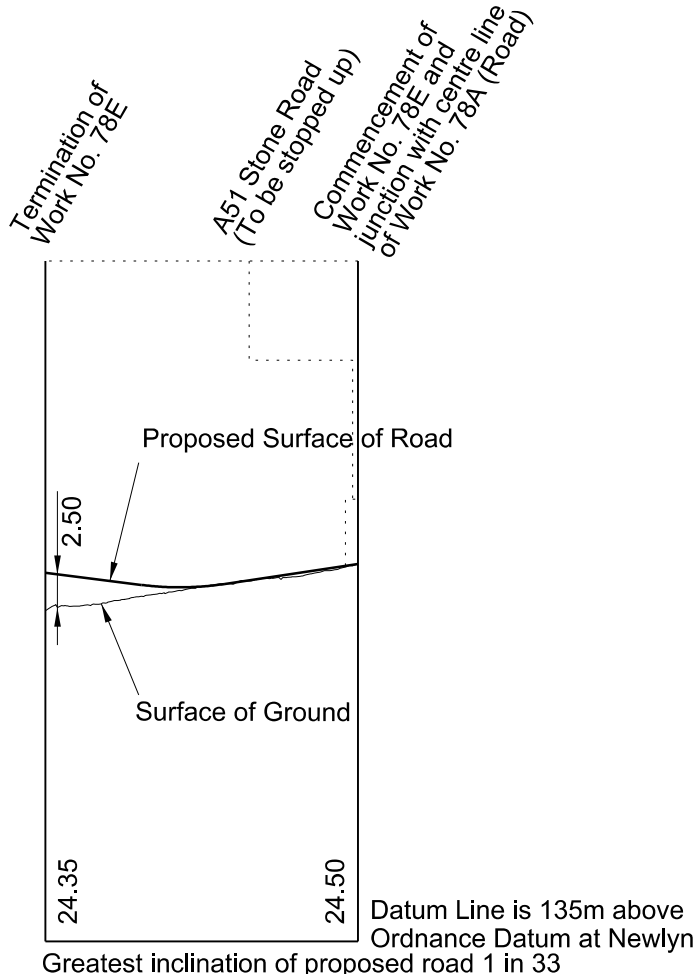




**WORK No. 78F**  
 FOR PLAN OF WORK SEE REPLACEMENT SHEET No. 1-44  
 SECTION ALONG LINE A-B

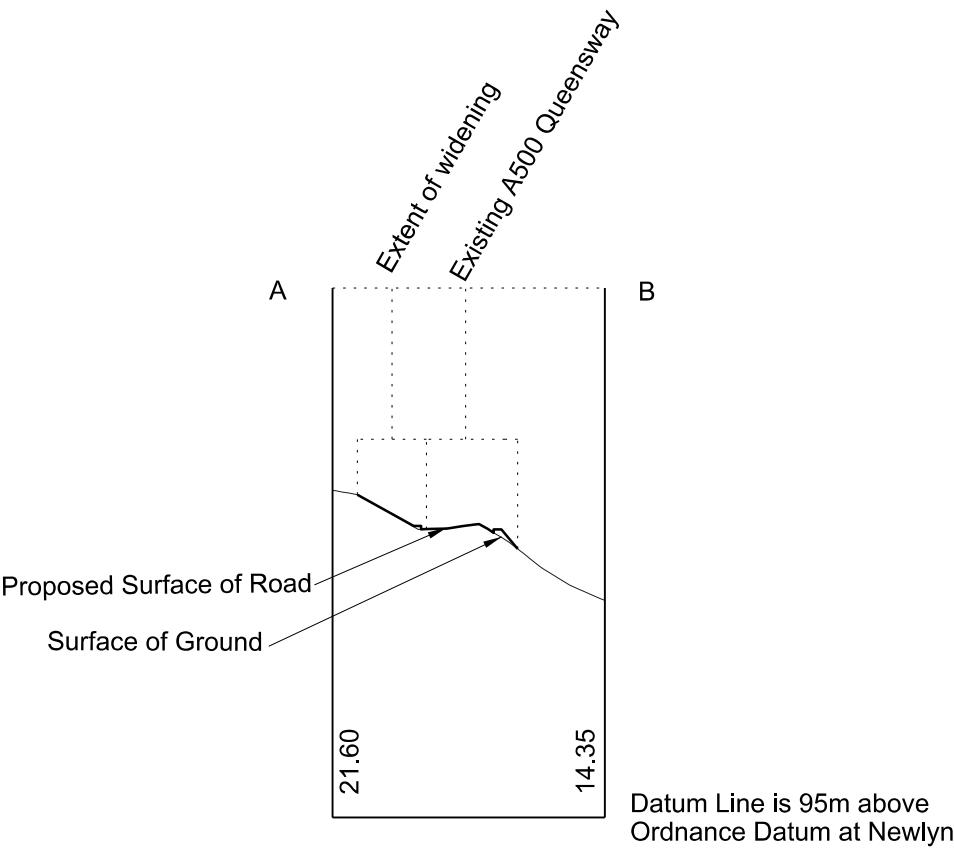

**WORK No. 78G**  
 FOR PLAN OF WORKS SEE REPLACEMENT SHEET No. 1-44  
 SECTION ALONG LINE C-D

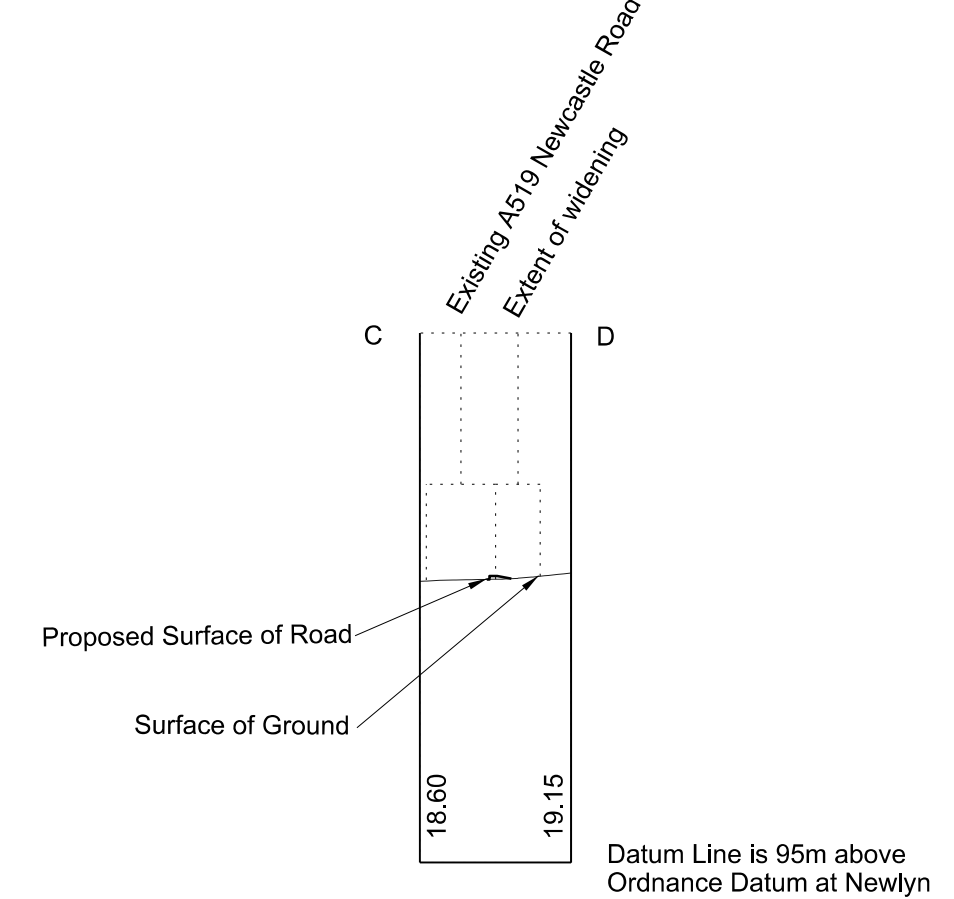





**WORK No. 78H**  
 FOR PLAN OF WORKS SEE REPLACEMENT SHEET No. 1-44  
 SECTION ALONG LINE E-F

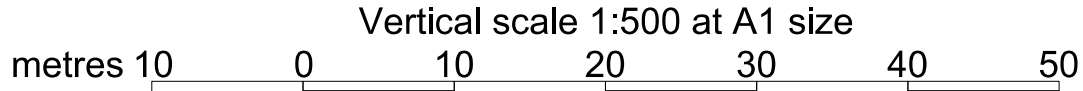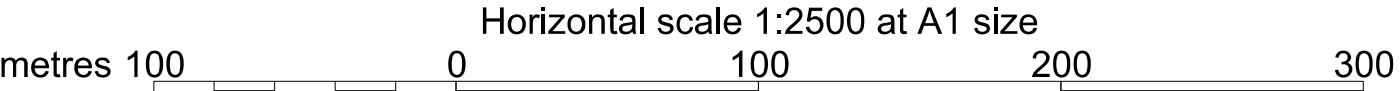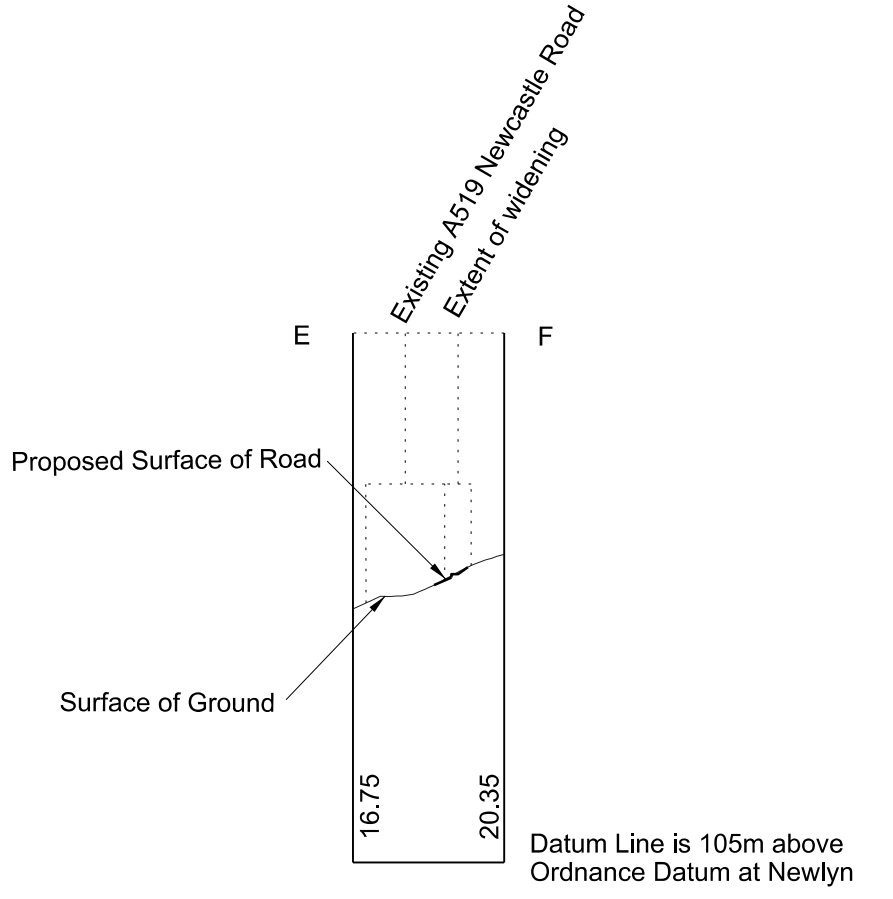







# SECTIONS

FOR PLAN OF WORK SEE REPLACEMENT SHEETS No. 1-45 and 1-46

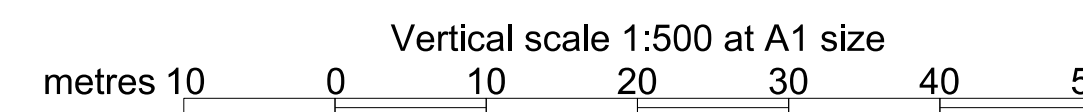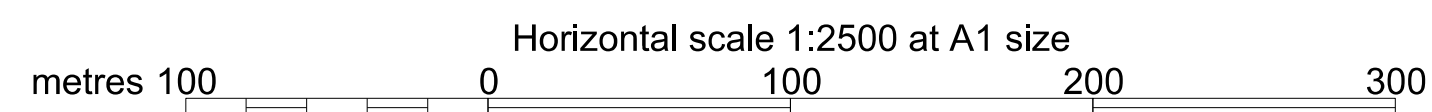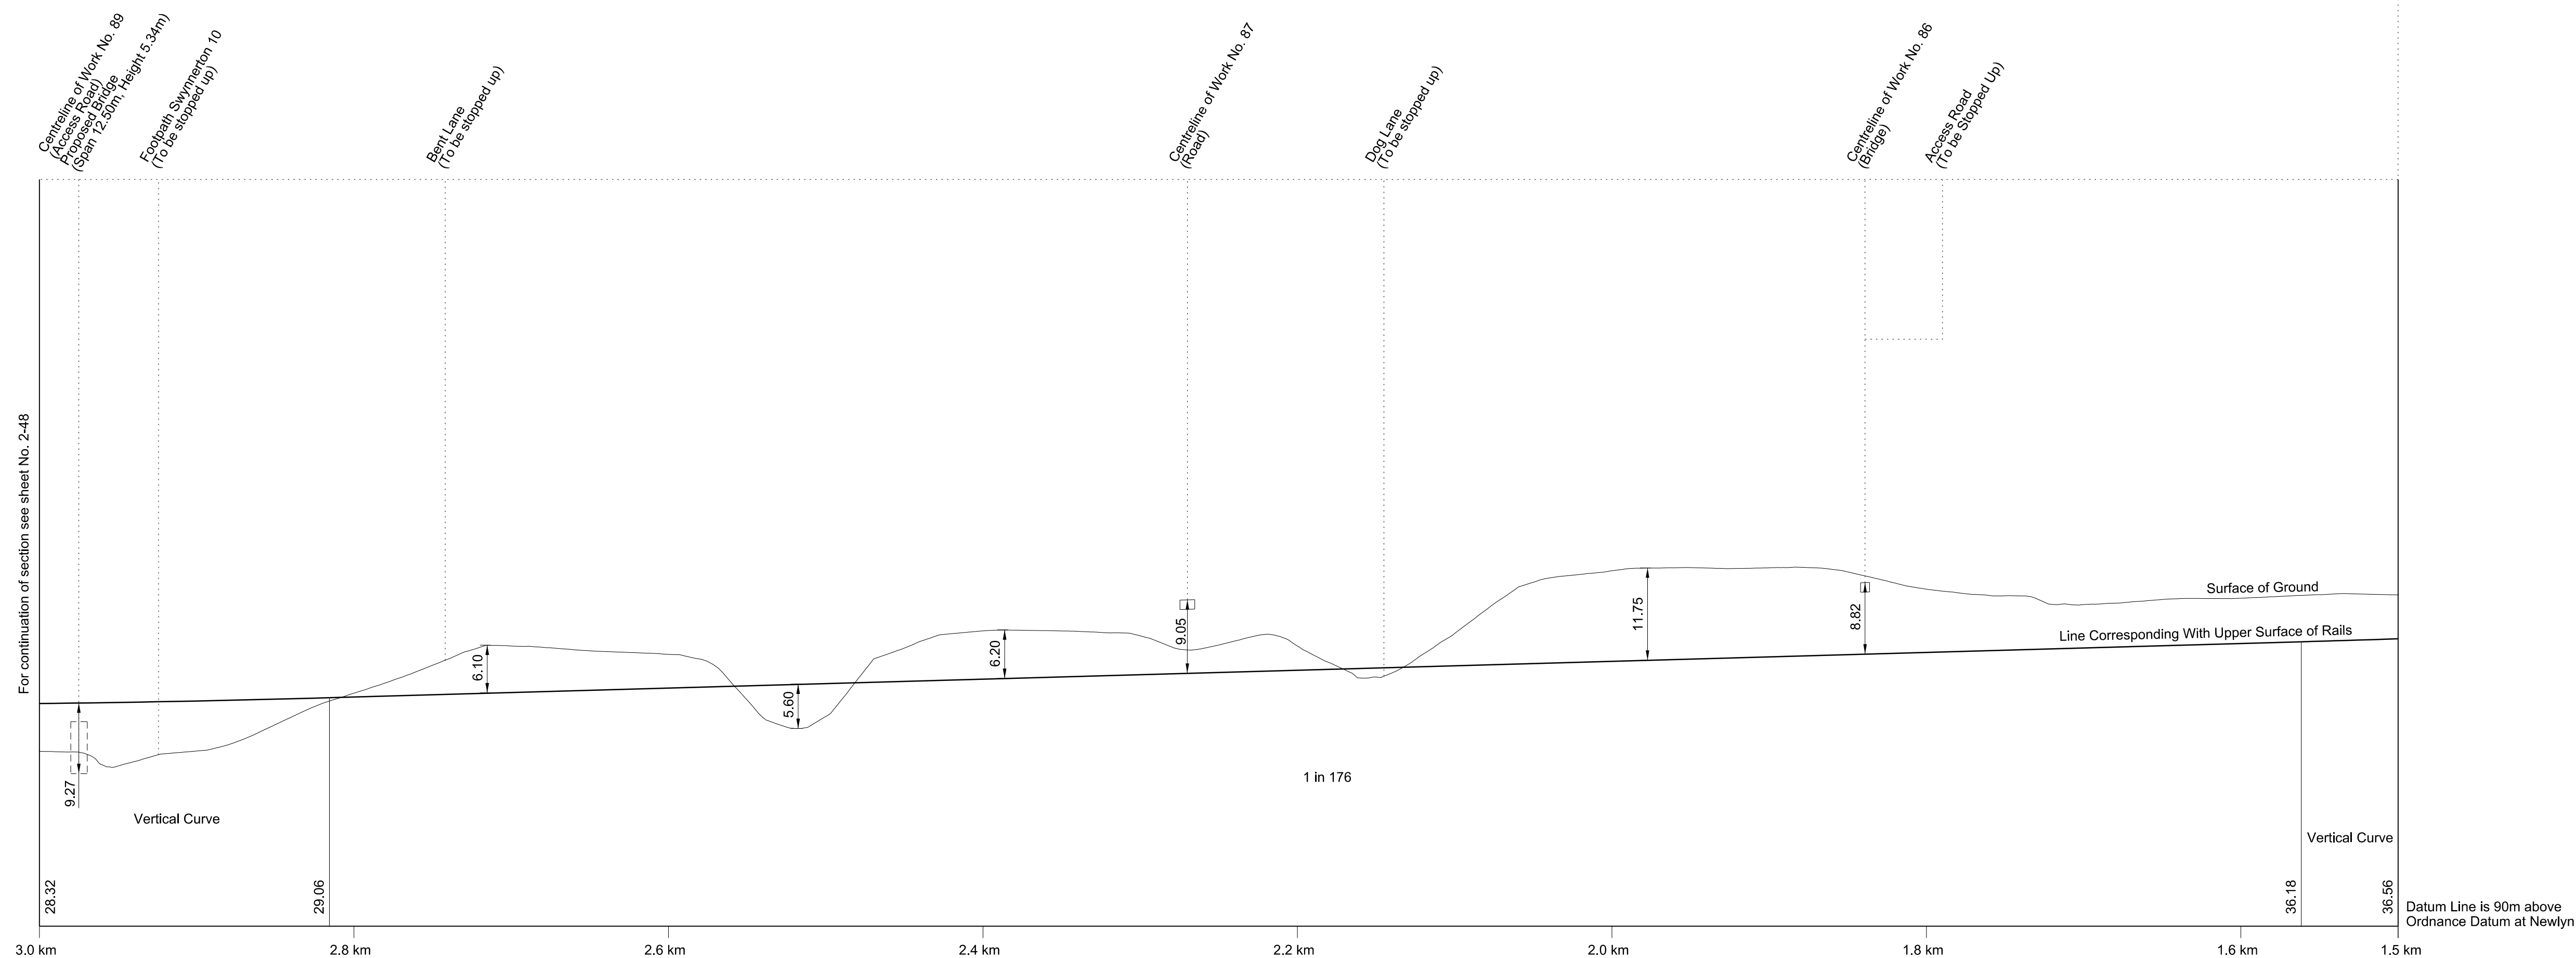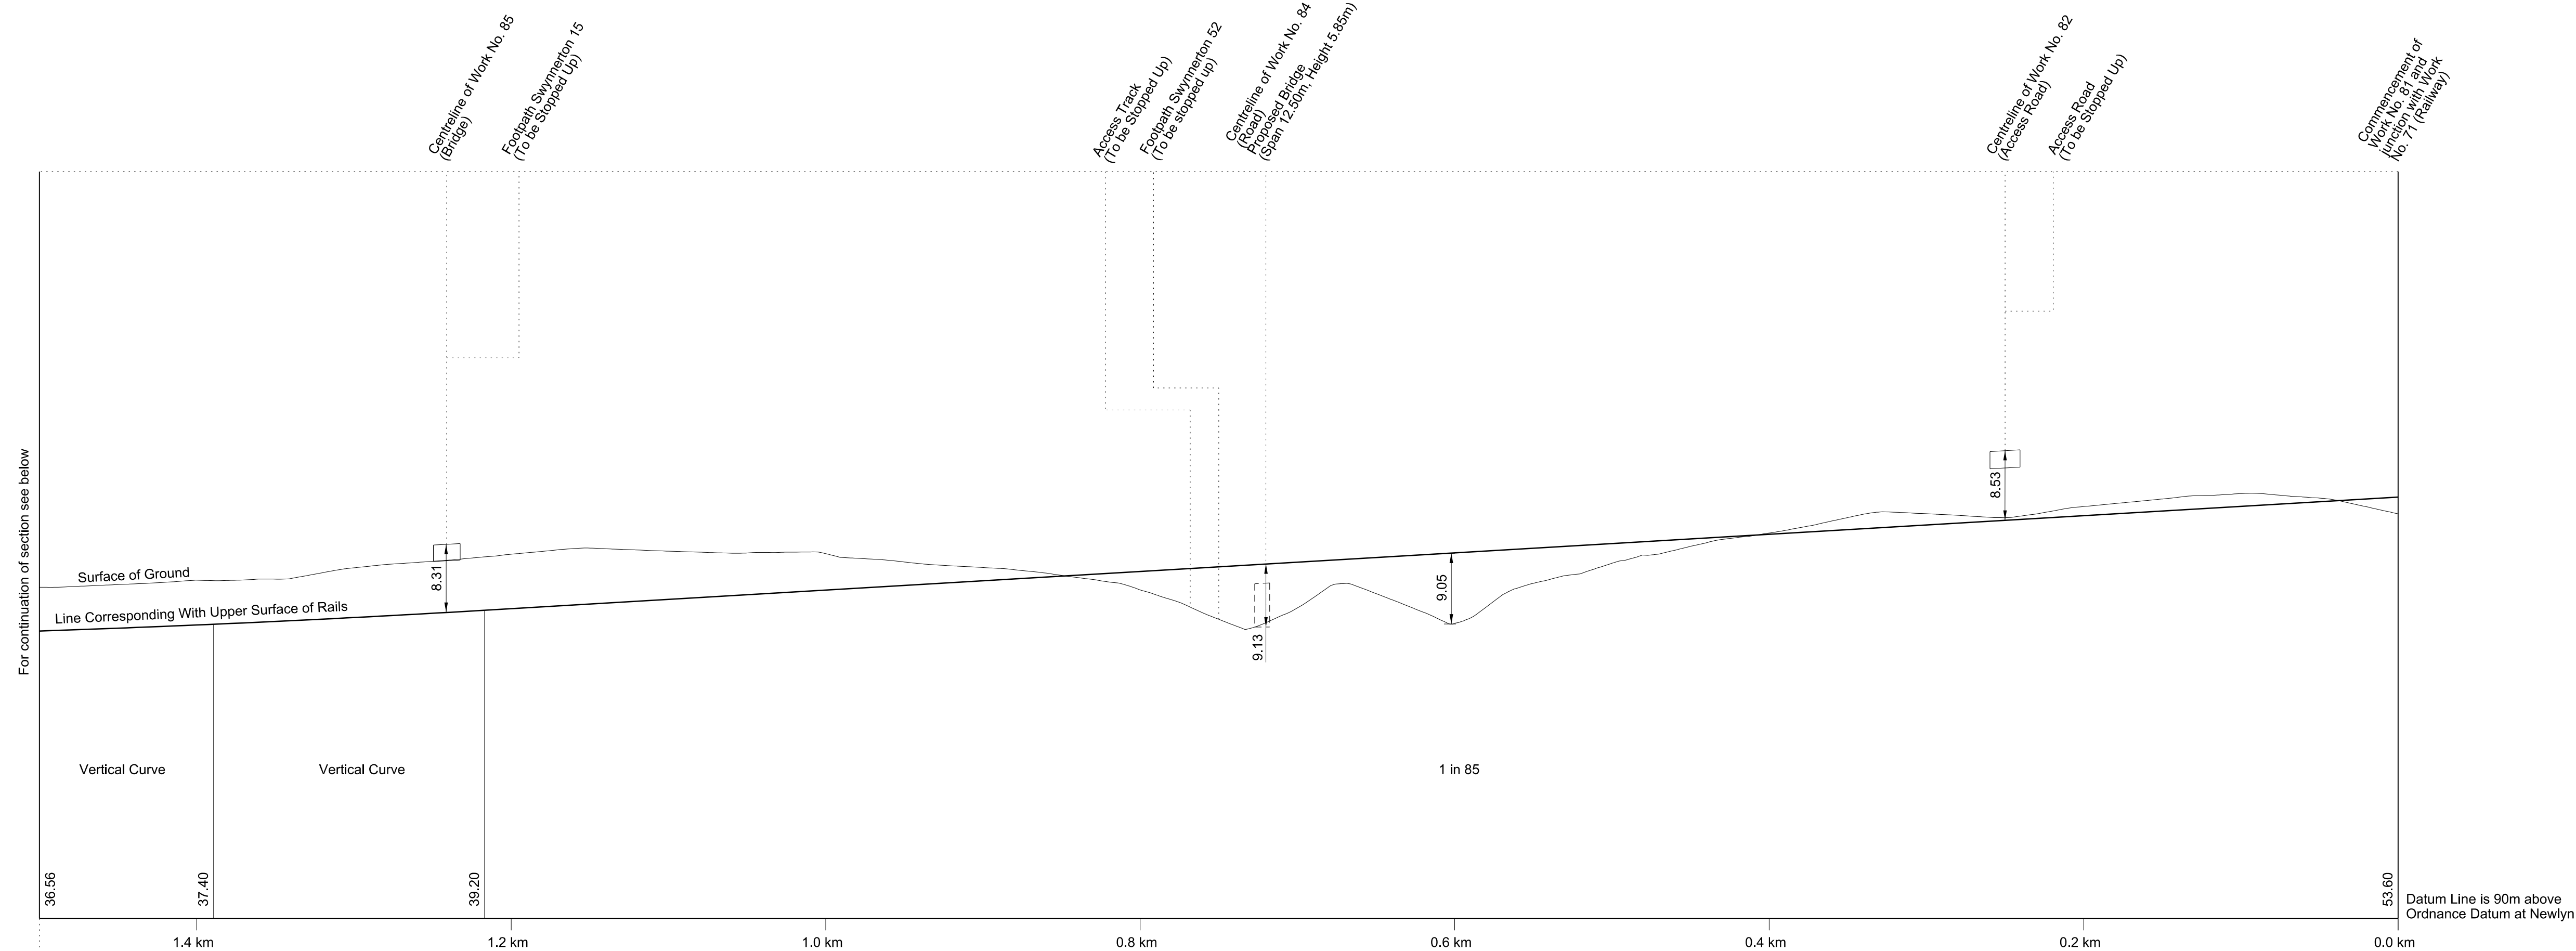


# SECTIONS

FOR PLAN OF WORK SEE REPLACEMENT SHEETS No. 1-47 and 1-48

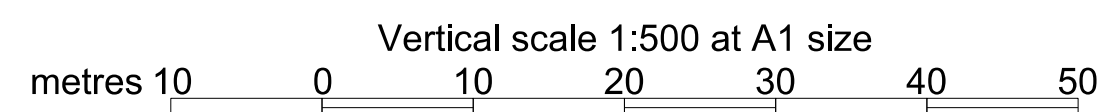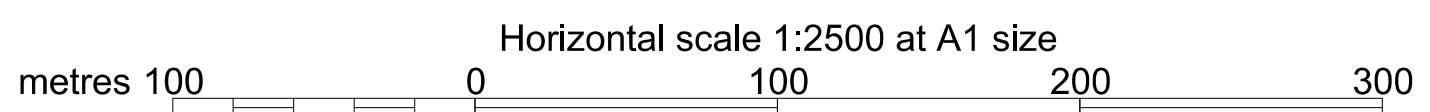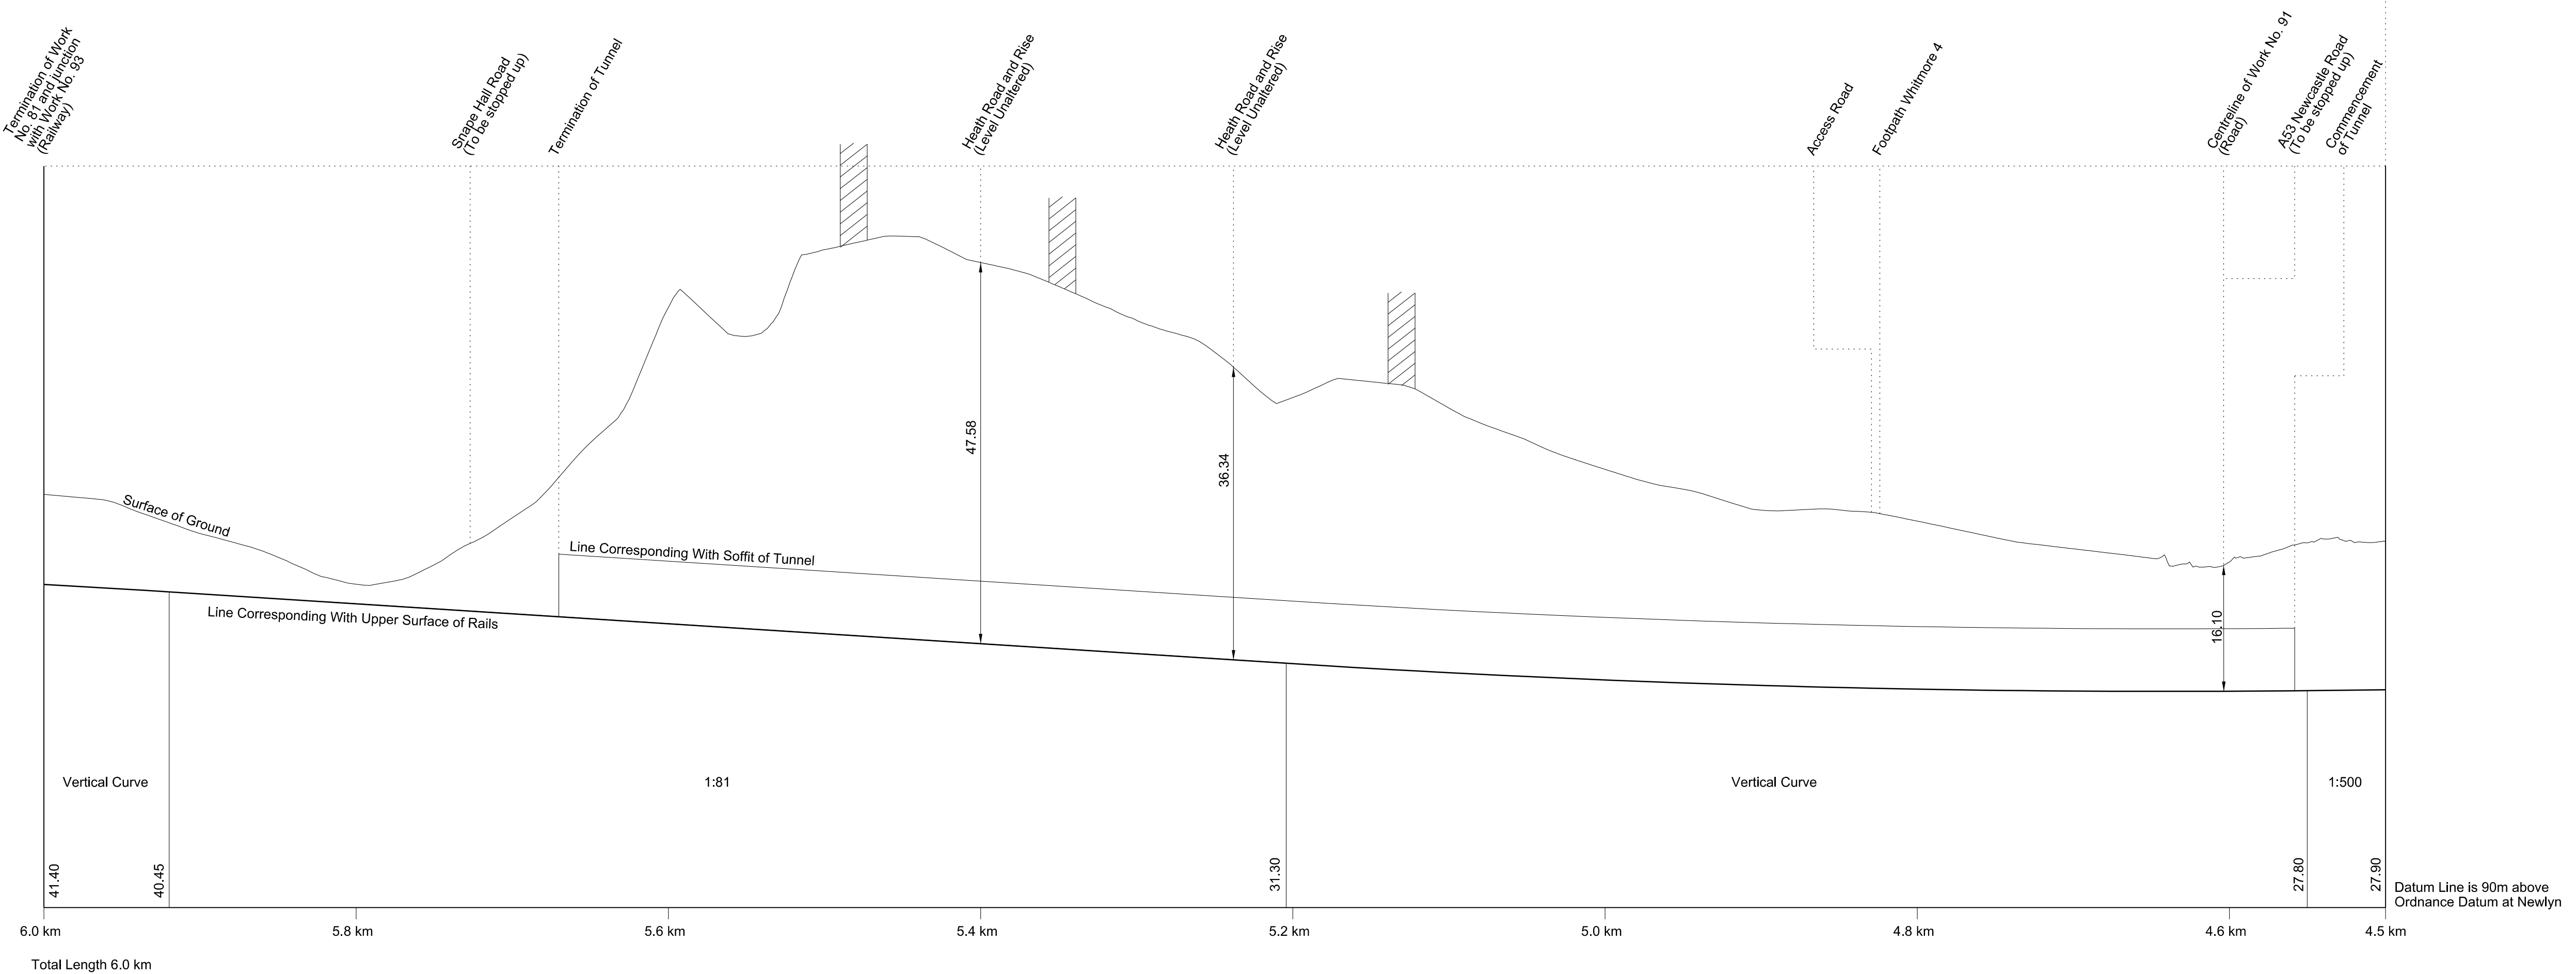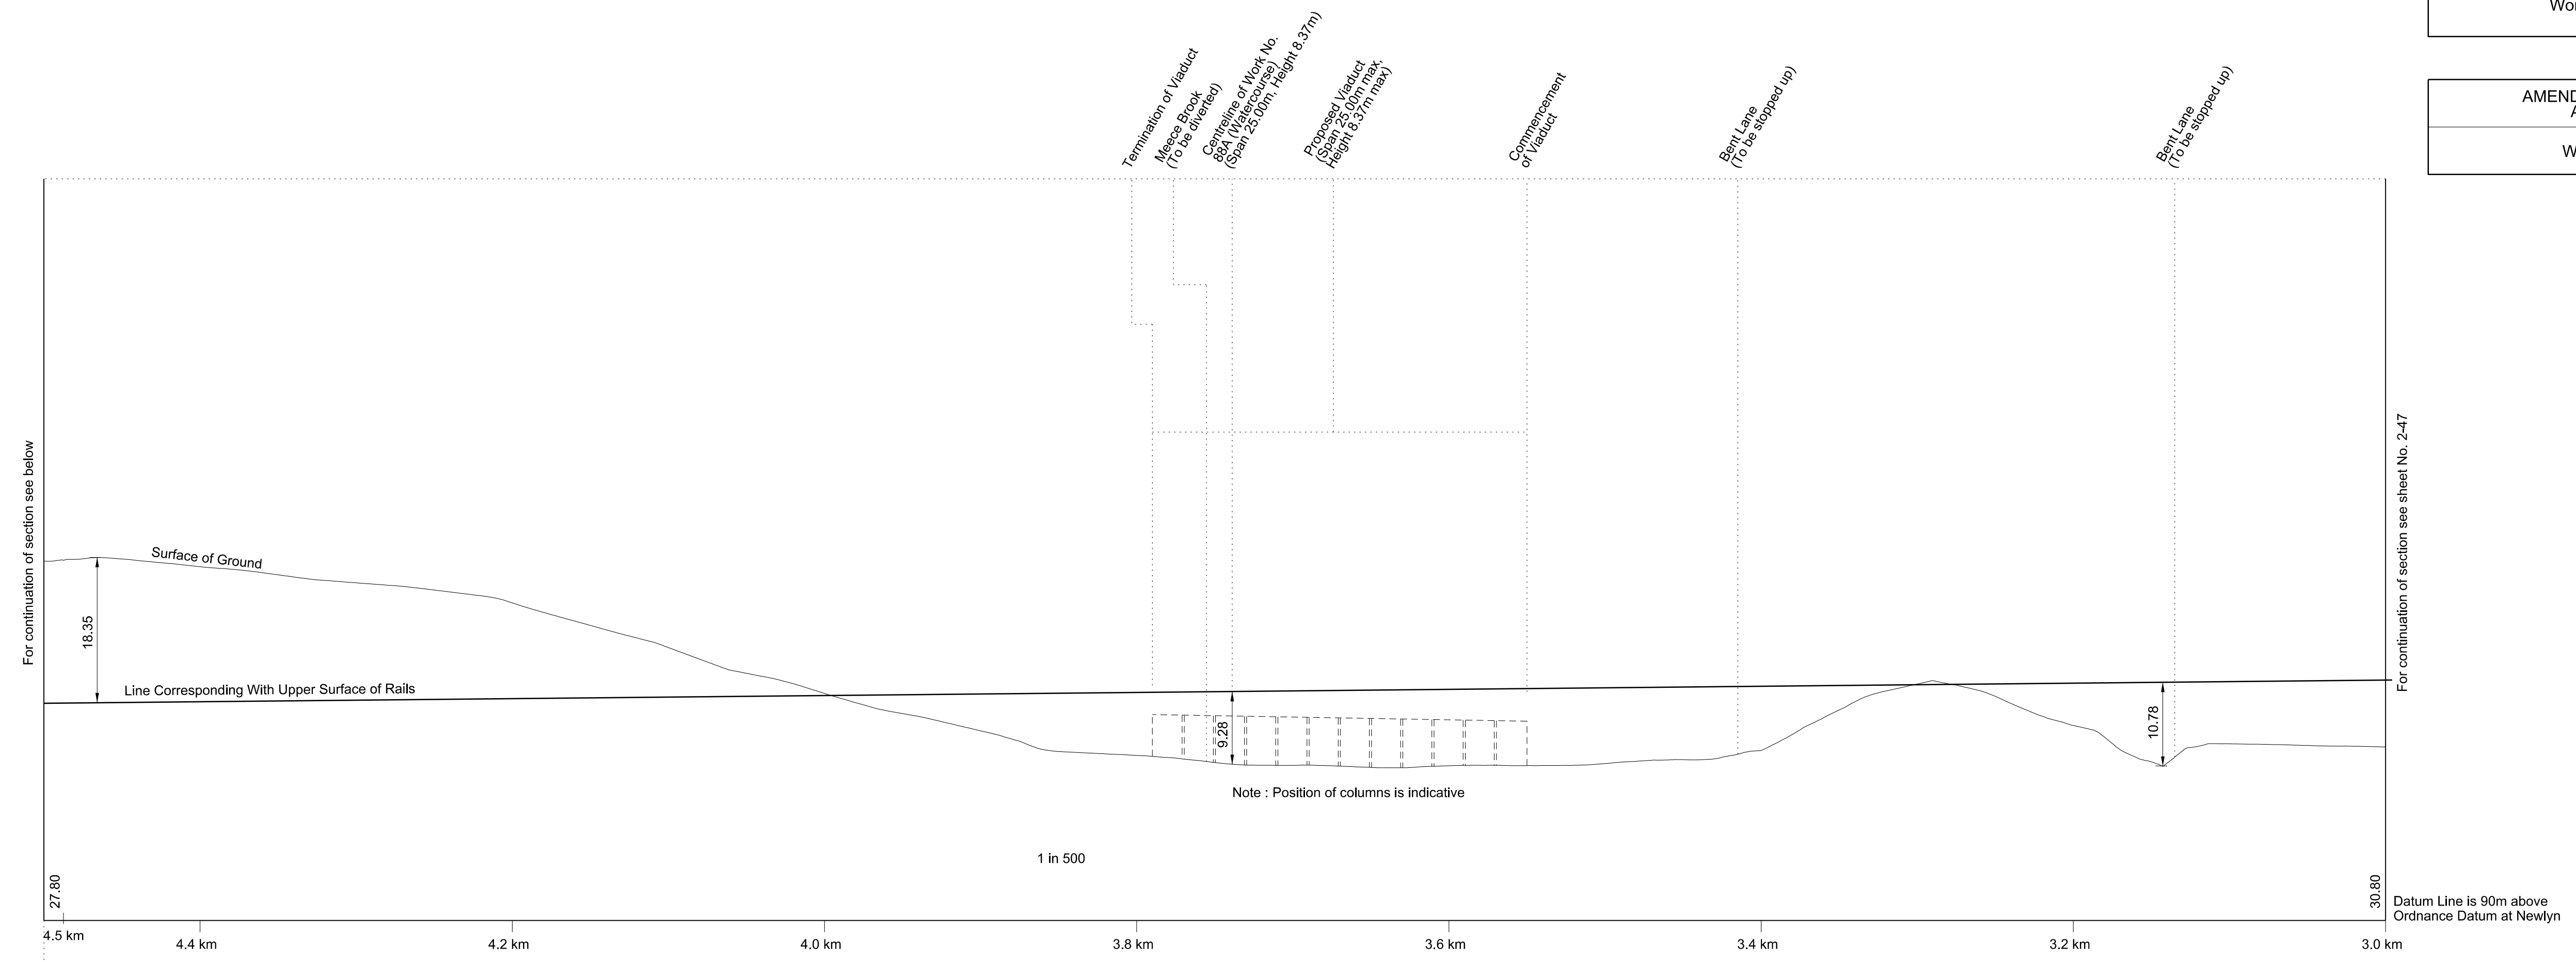


# SECTIONS


**WORK No. 82**  
 FOR PLAN OF WORK SEE REPLACEMENT SHEET No. 1-45

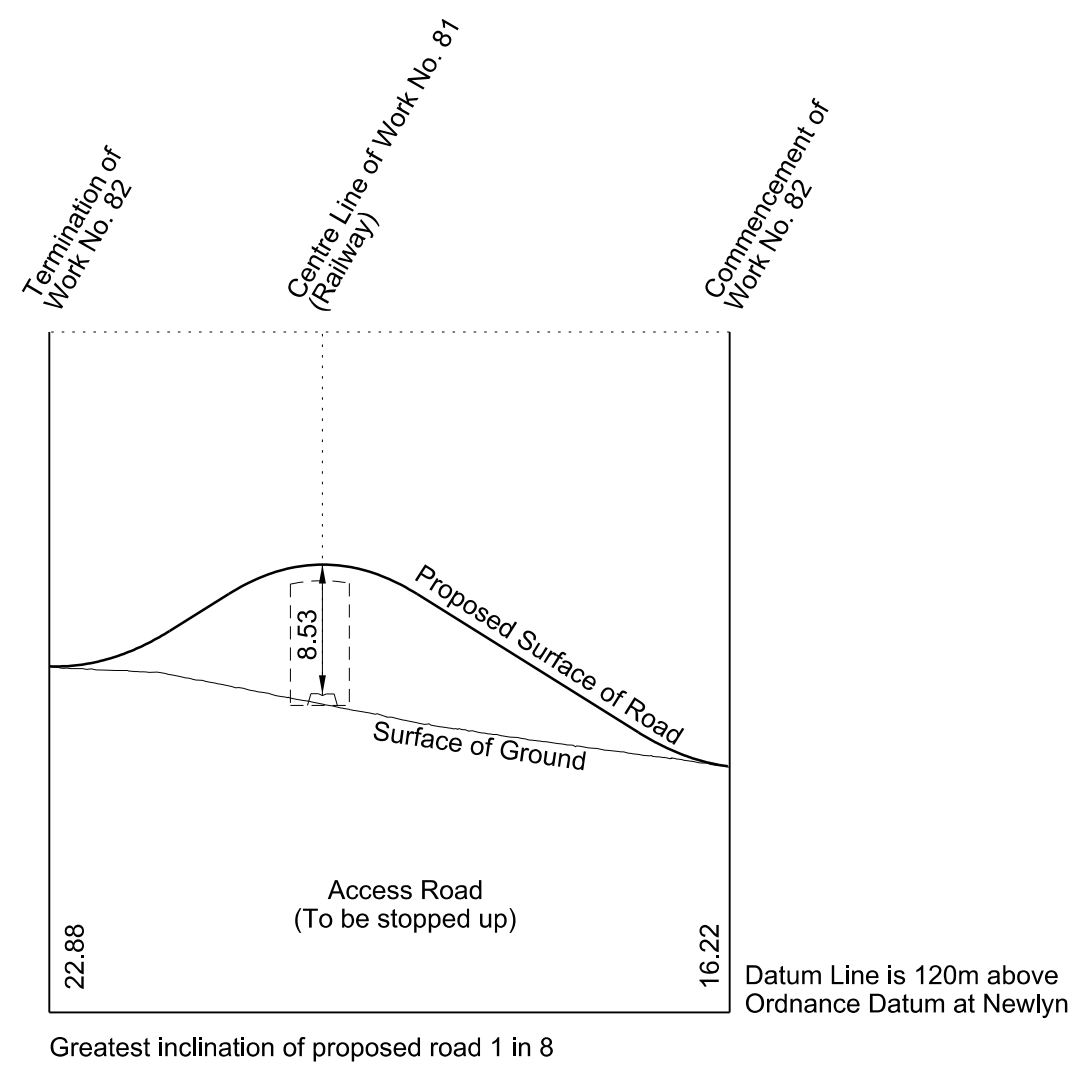


**WORK No. 83**  
 FOR PLAN OF WORK SEE REPLACEMENT SHEET No. 1-45

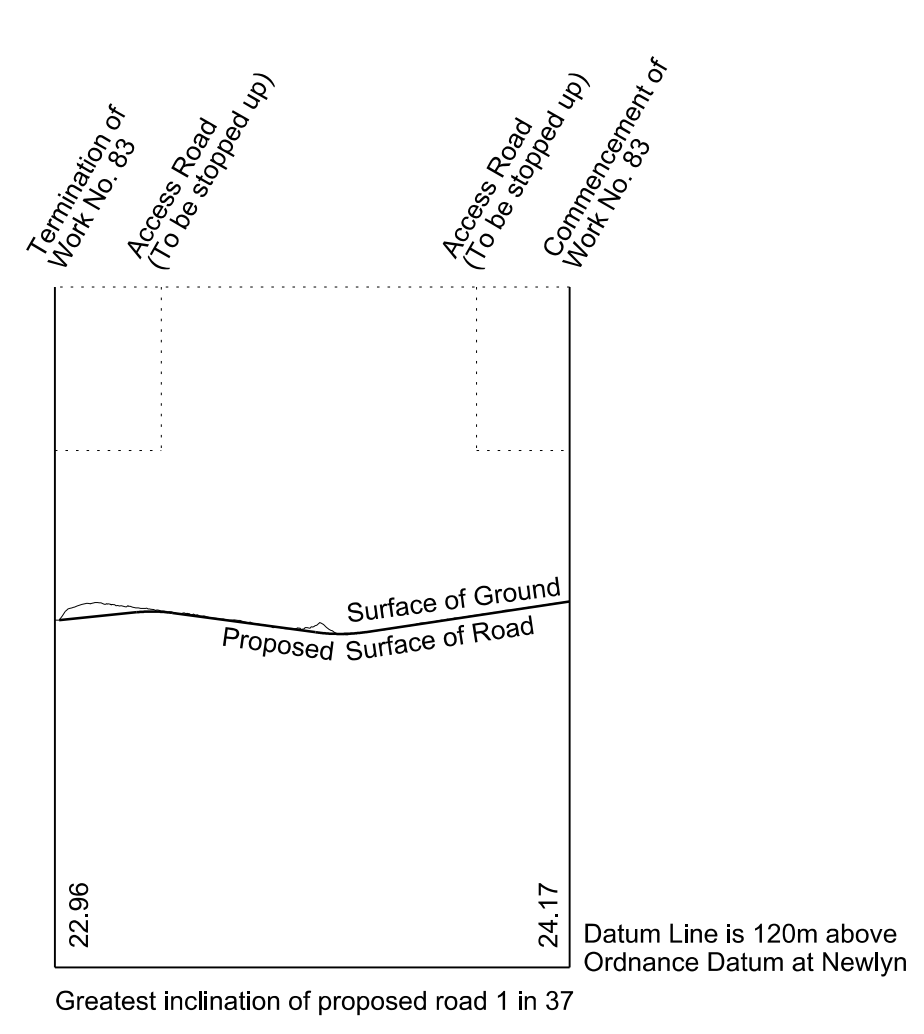




**WORK No. 85**  
 FOR PLAN OF WORK SEE REPLACEMENT SHEET No. 1-45

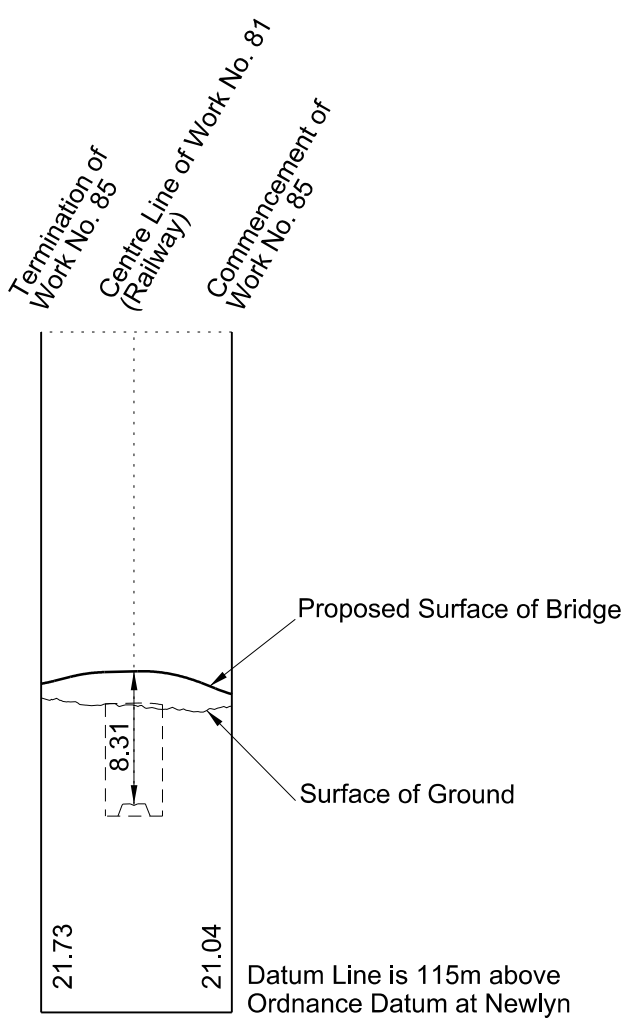

**WORK No. 86**  
 FOR PLAN OF WORK SEE REPLACEMENT SHEET No. 1-46

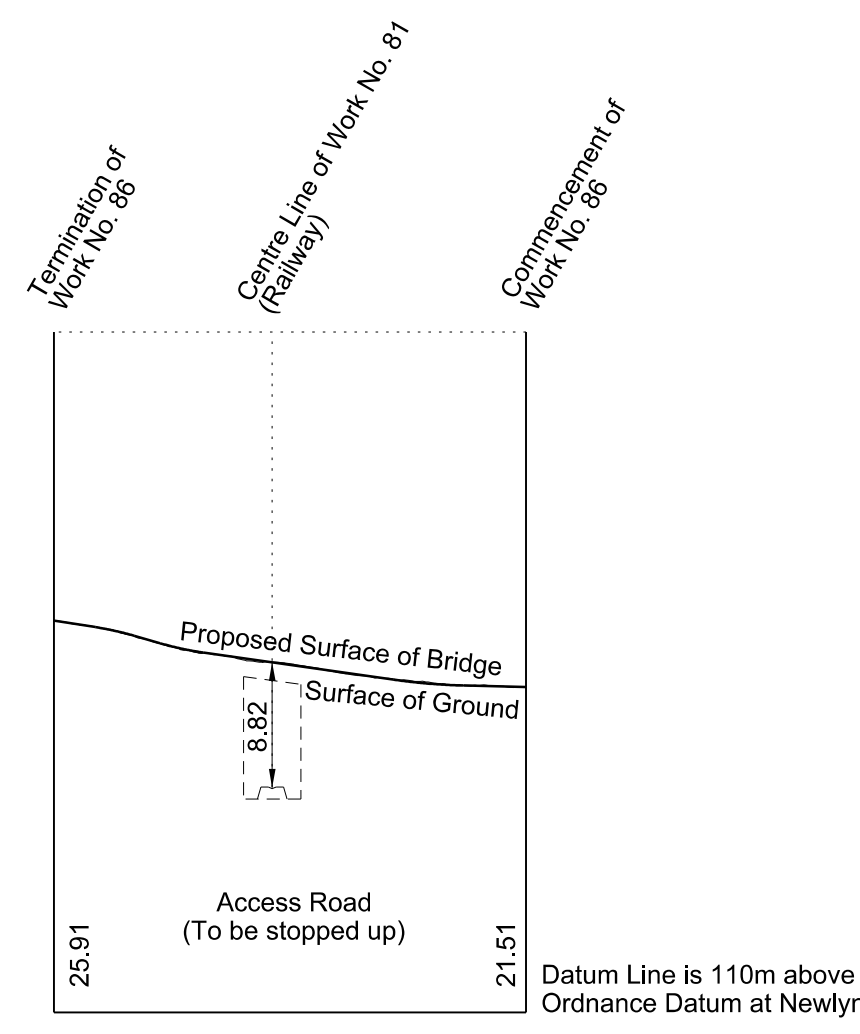

**WORK No. 84**  
 FOR PLAN OF WORK SEE REPLACEMENT SHEET No. 1-45 and ADDITIONAL SHEET No. 1-45A

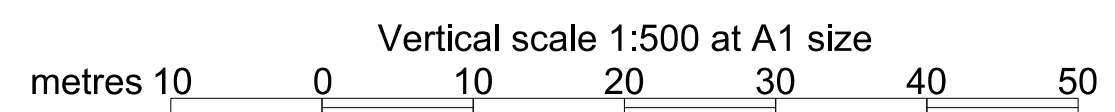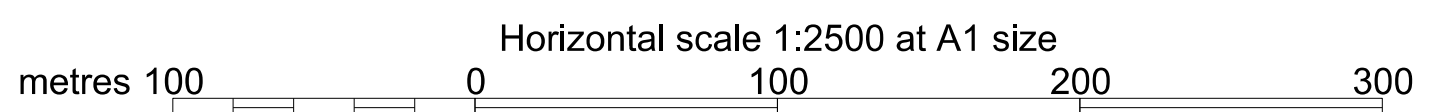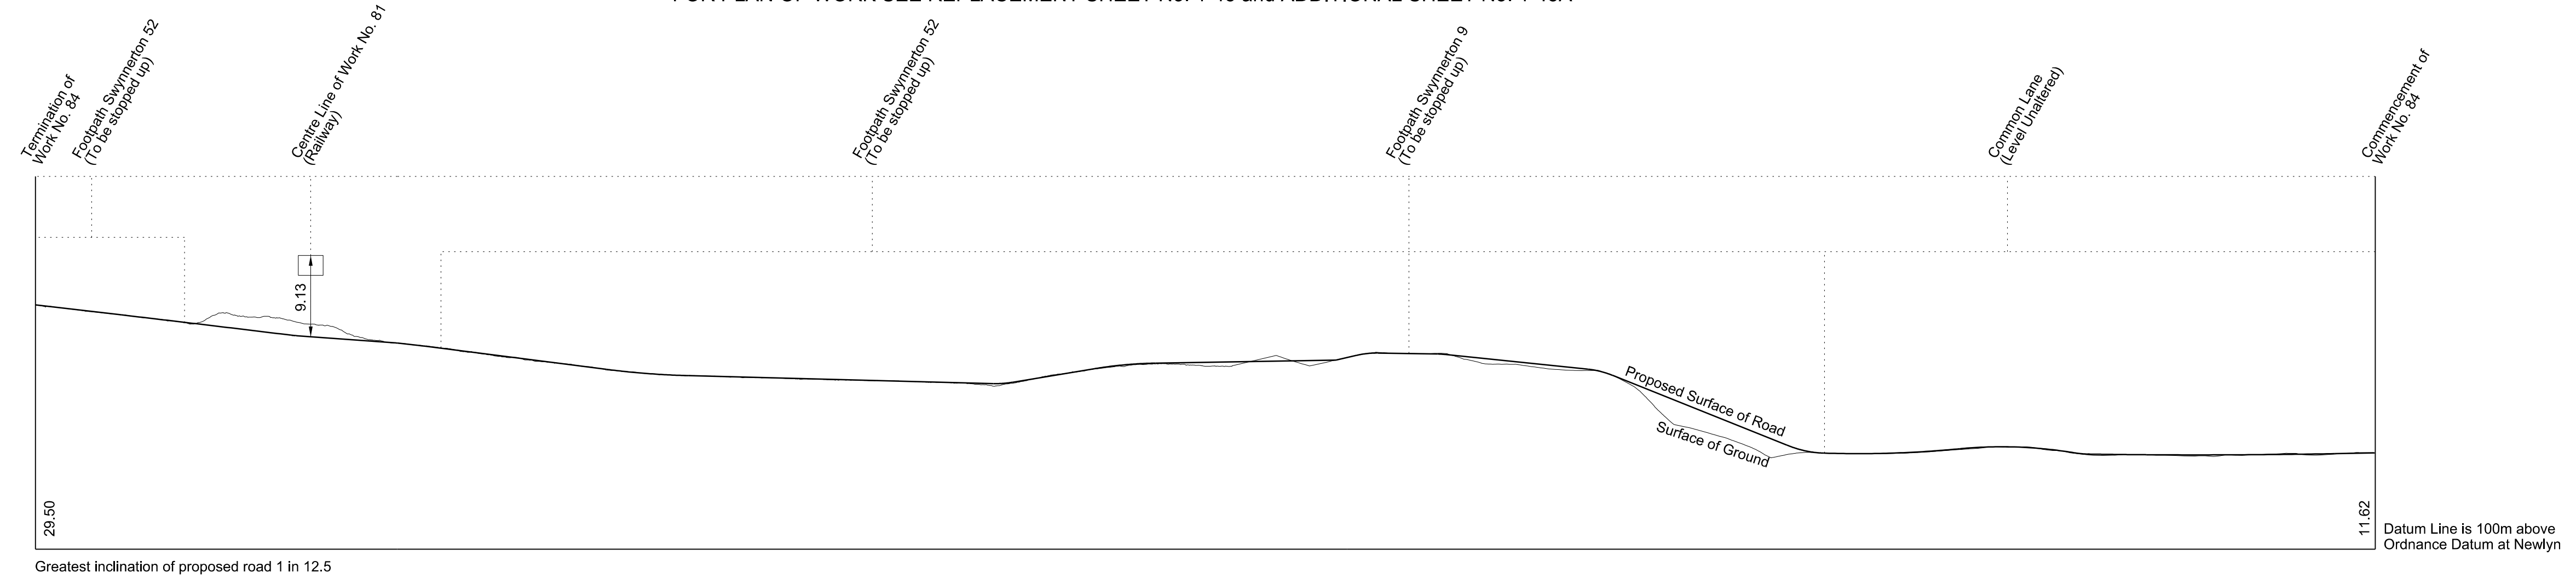


# SECTIONS



REPLACEMENT SHEET No. 2-50  
 IN PARLIAMENT - SESSION 2017-19  
 HIGH SPEED RAIL  
 (WEST MIDLANDS - CREWE)  
 ADDITIONAL PROVISION  
 (MARCH 2018)  
 Works Nos. 87, 87A and 88 (Roads)  
 Work No. 88A (Watercourse)

AMENDMENTS TO THIS SHEET  
 ARE AS FOLLOWS:-  
 Work No. 87A added  
 Work No. 88A added


## WORK No. 88 FOR PLAN OF WORK SEE REPLACEMENT SHEETS Nos. 1-46 and 1-47

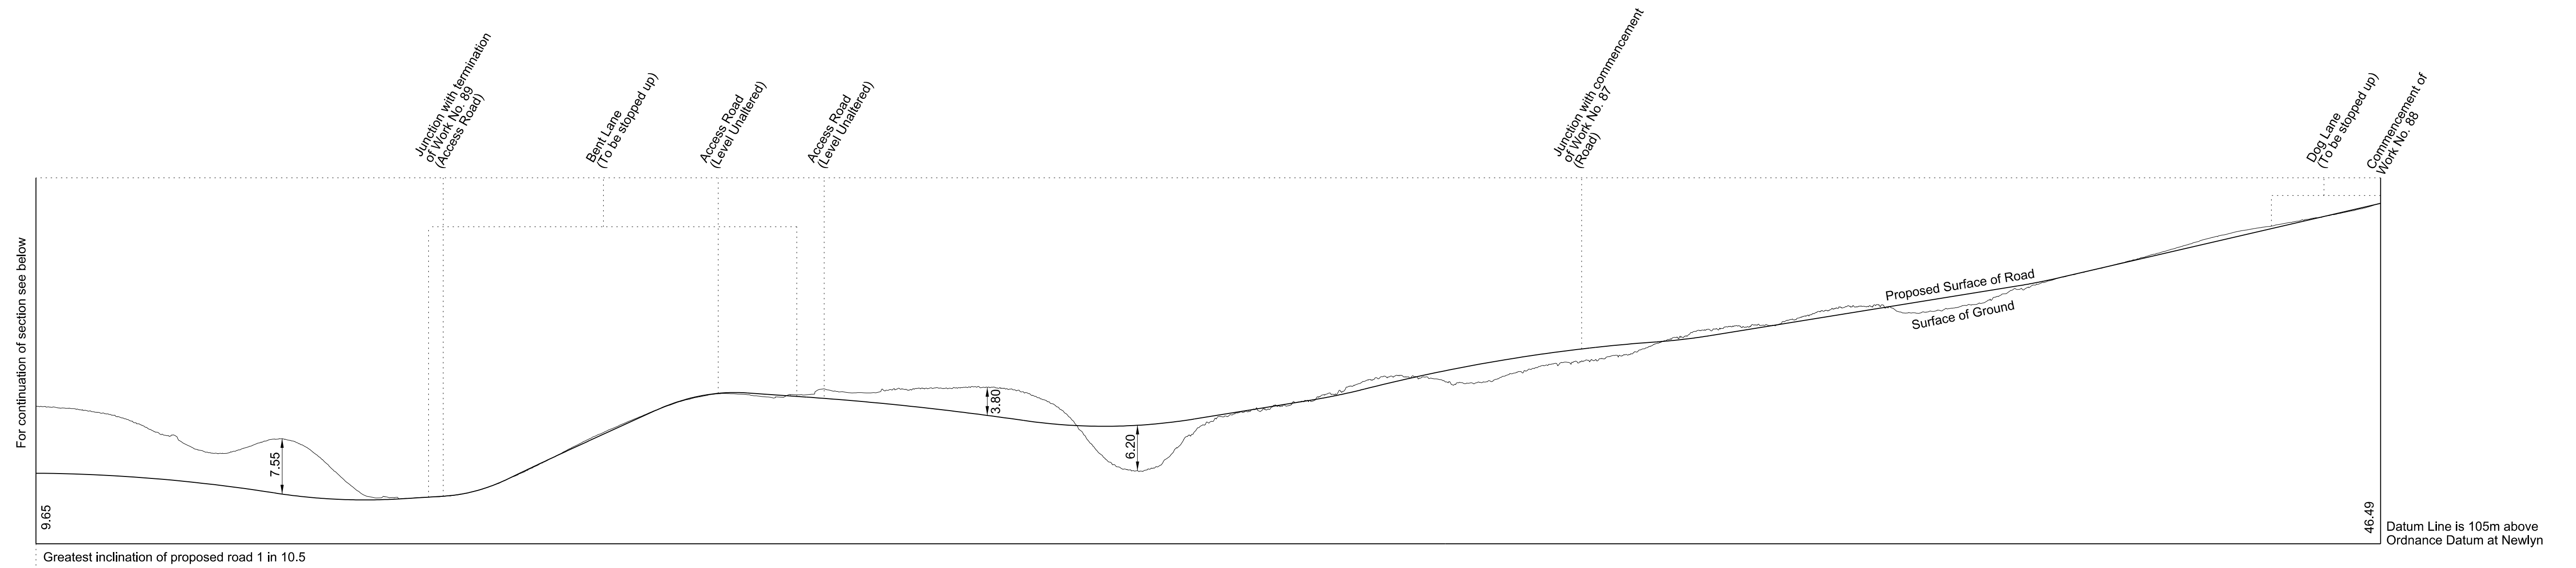




## WORK No. 87 FOR PLAN OF WORK SEE REPLACEMENT SHEET No. 1-46

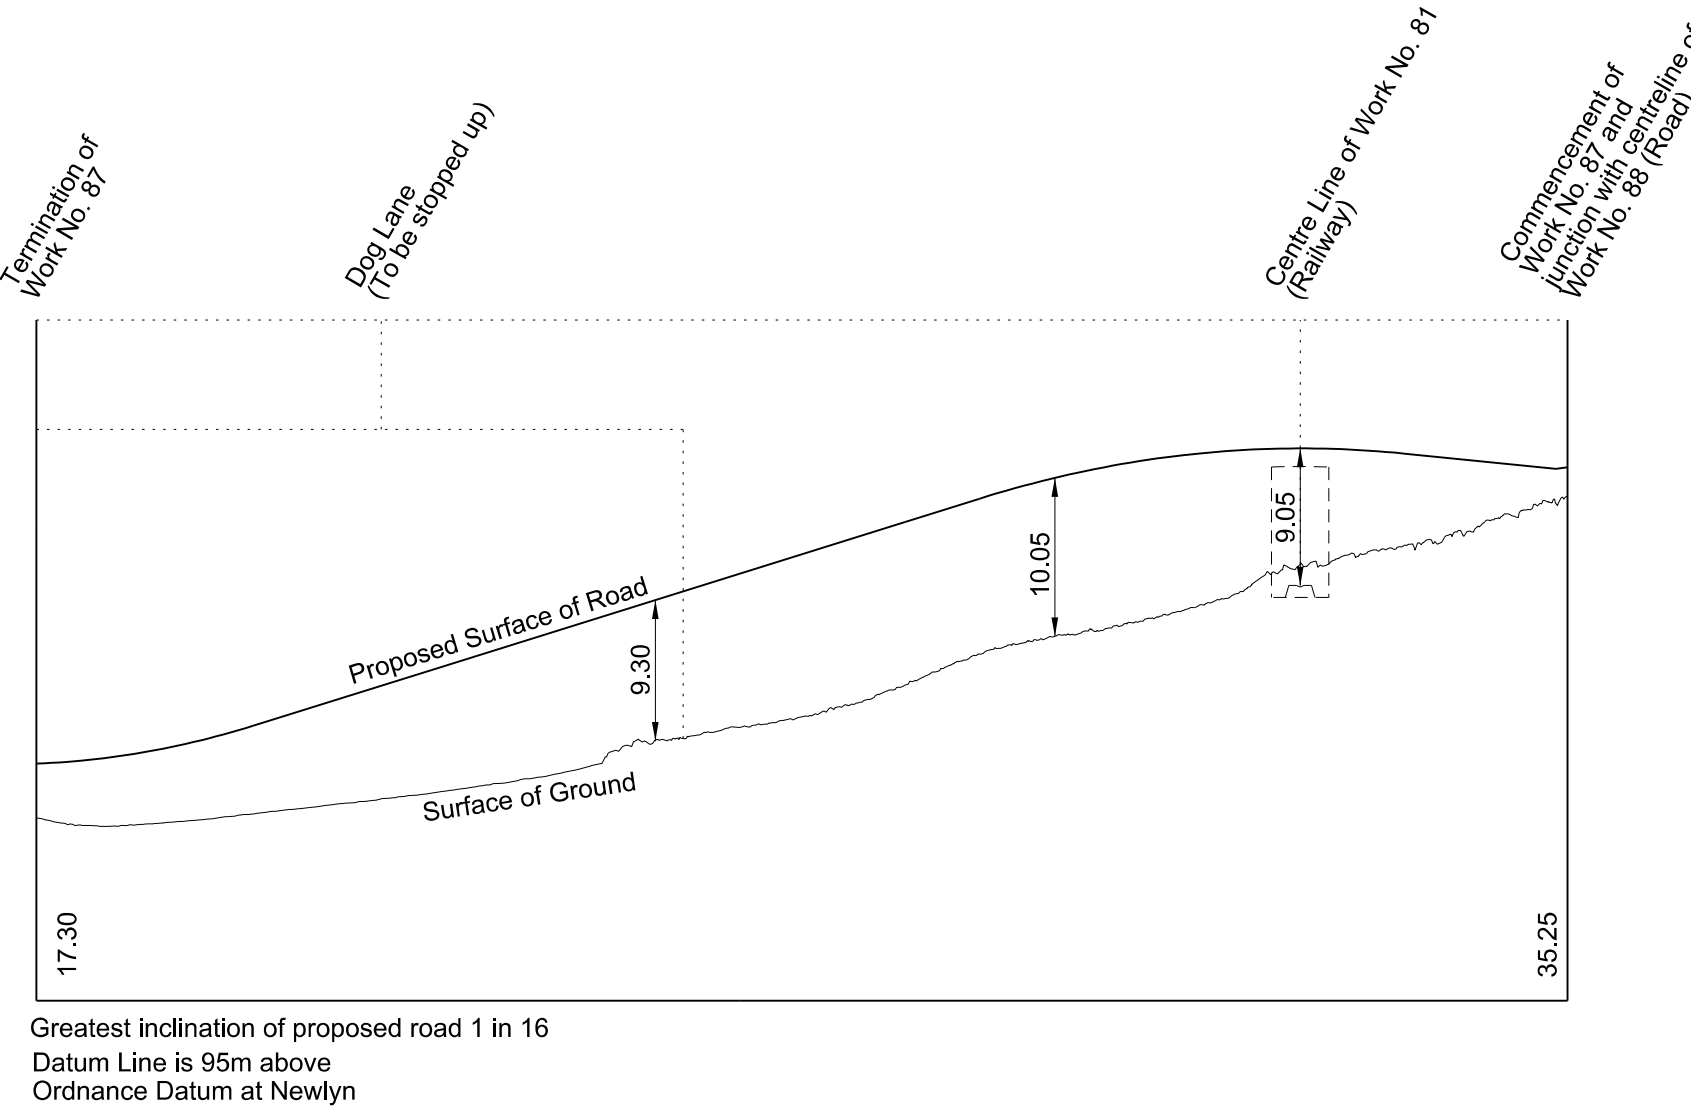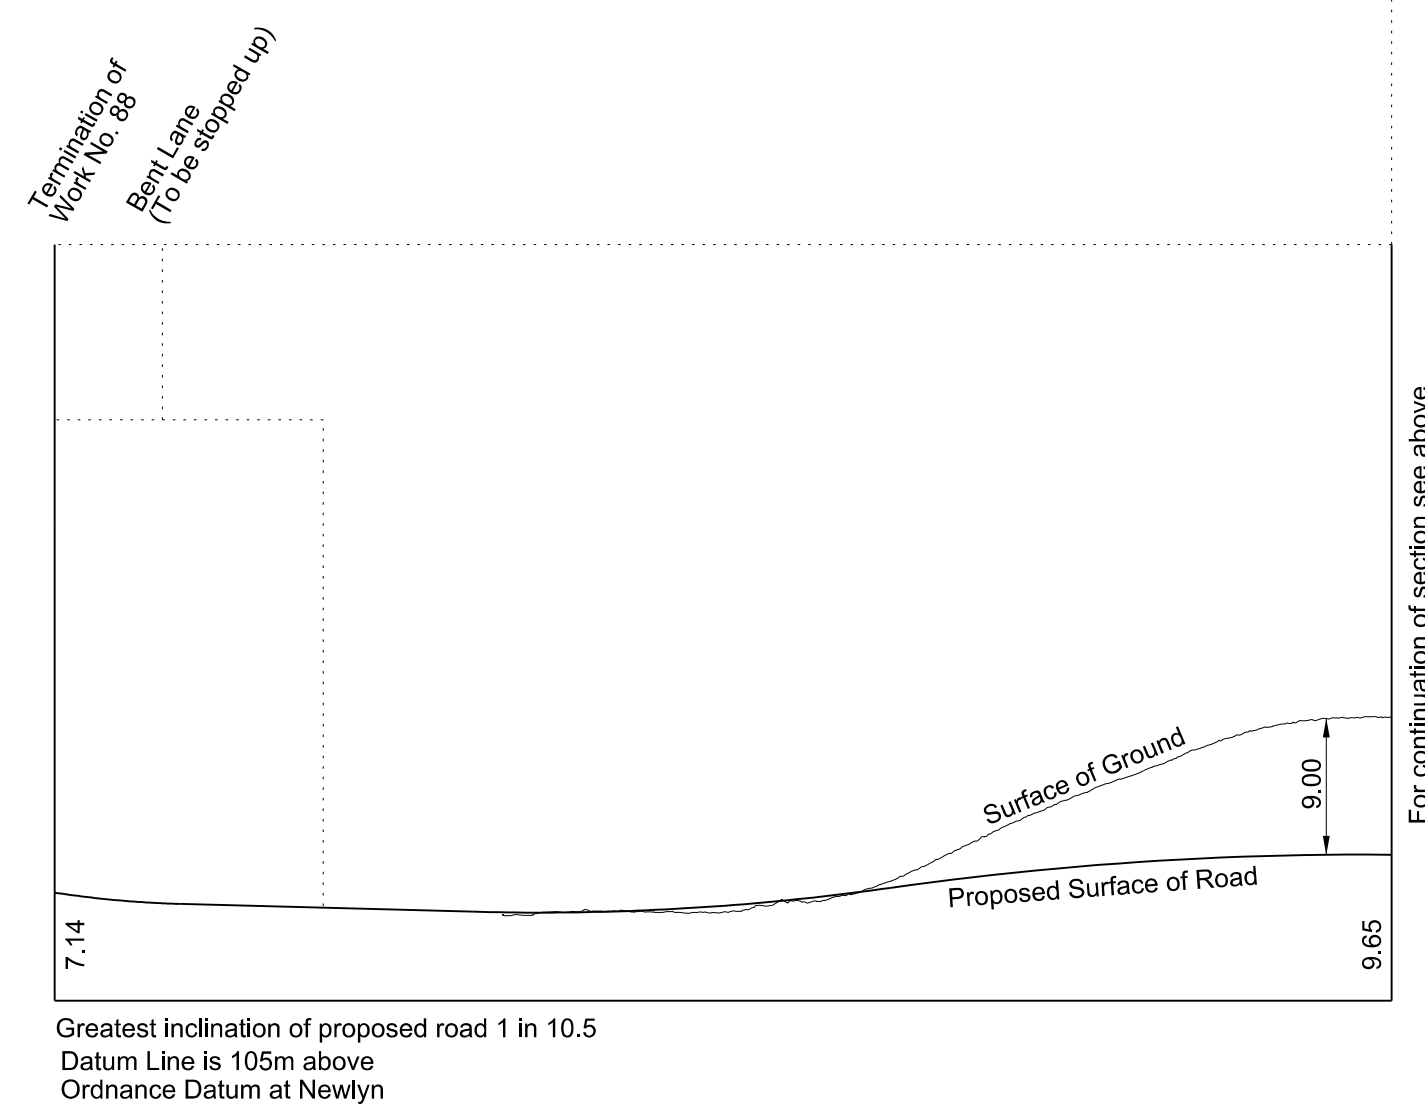

## WORK No. 87A FOR PLAN OF WORK SEE REPLACEMENT SHEET No. 1-46

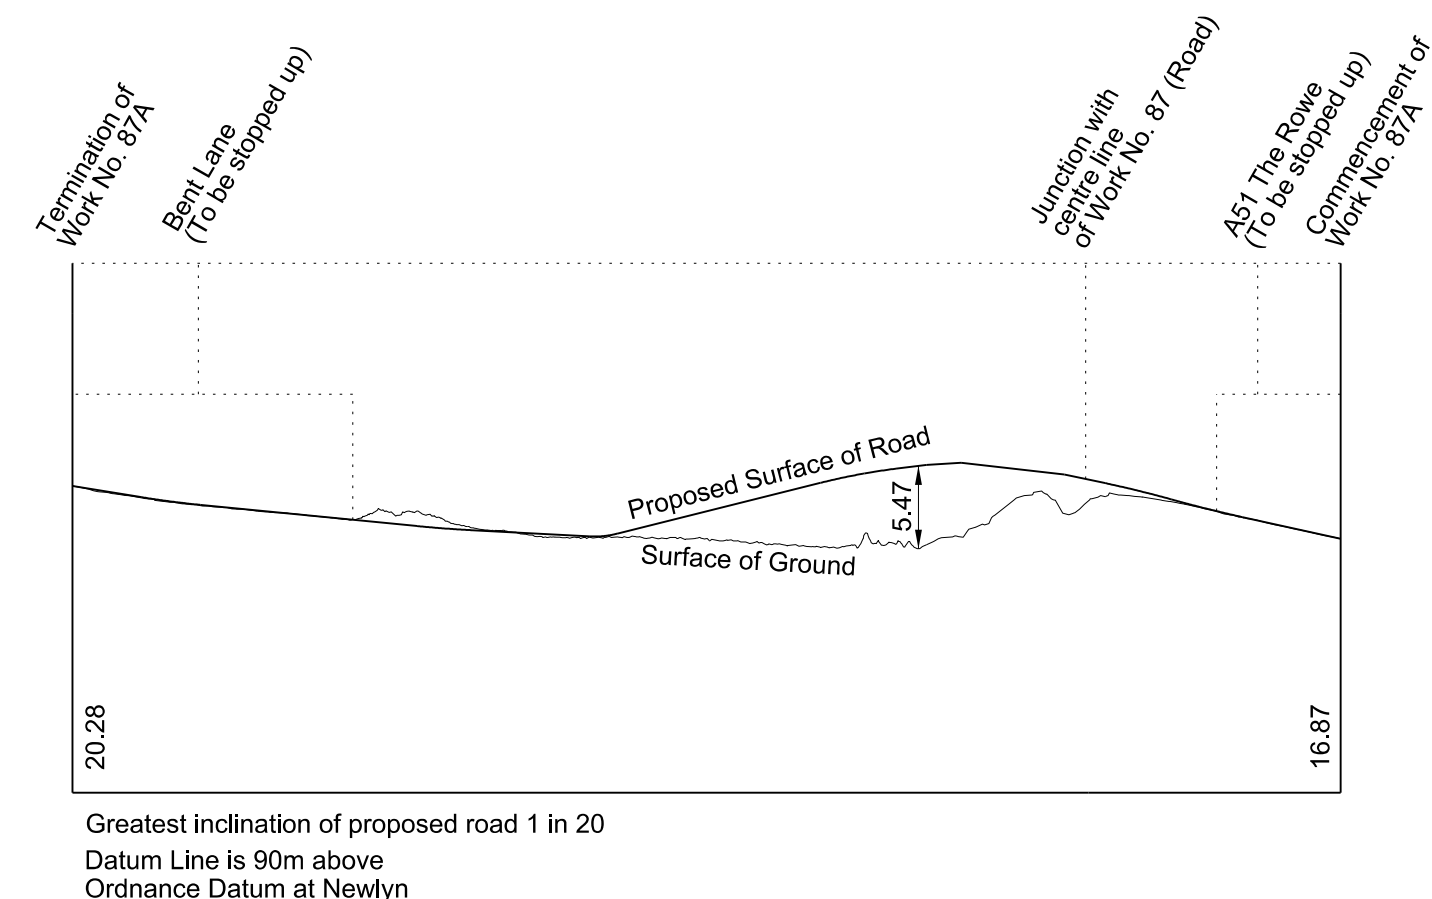


## WORK No. 88A FOR PLAN OF WORK SEE REPLACEMENT SHEET No. 1-47

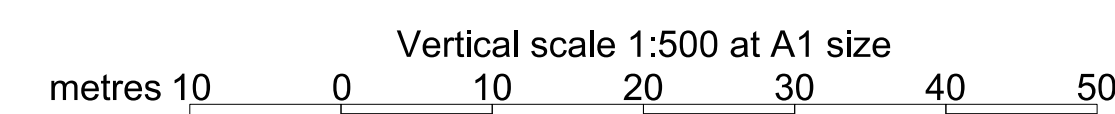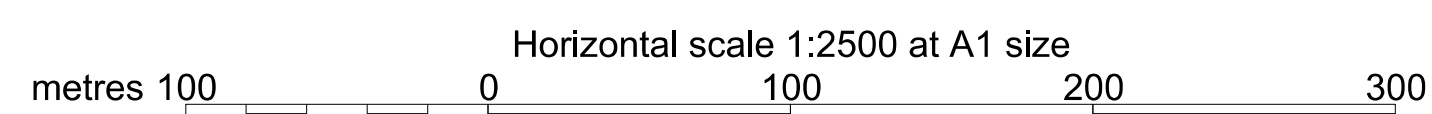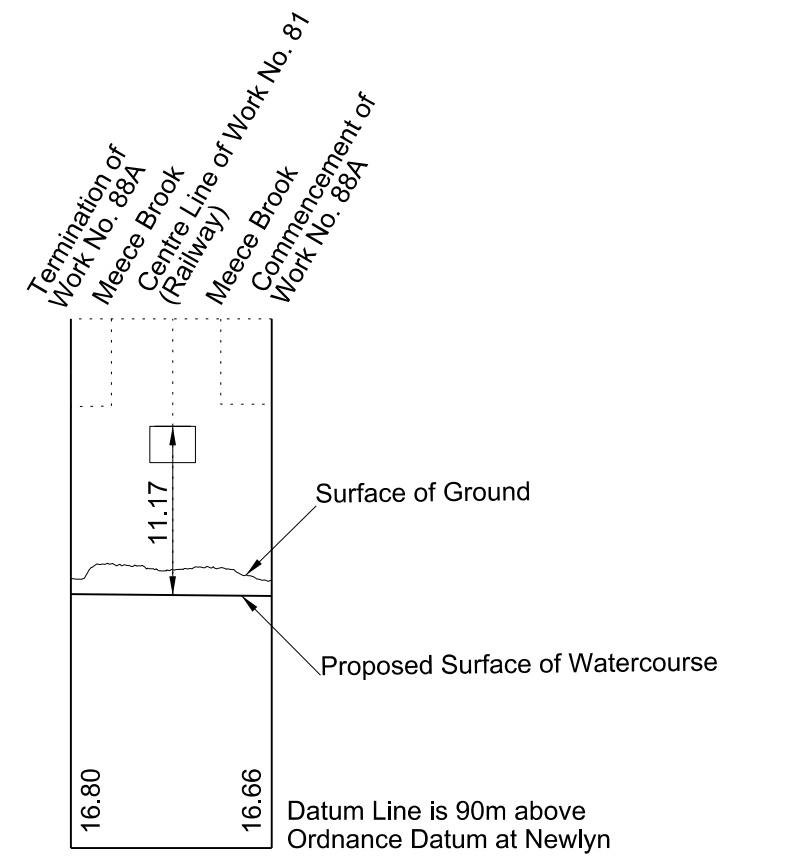


# SECTIONS




**WORK No. 88B**  
 FOR PLAN OF WORK SEE REPLACEMENT SHEET No. 1-46

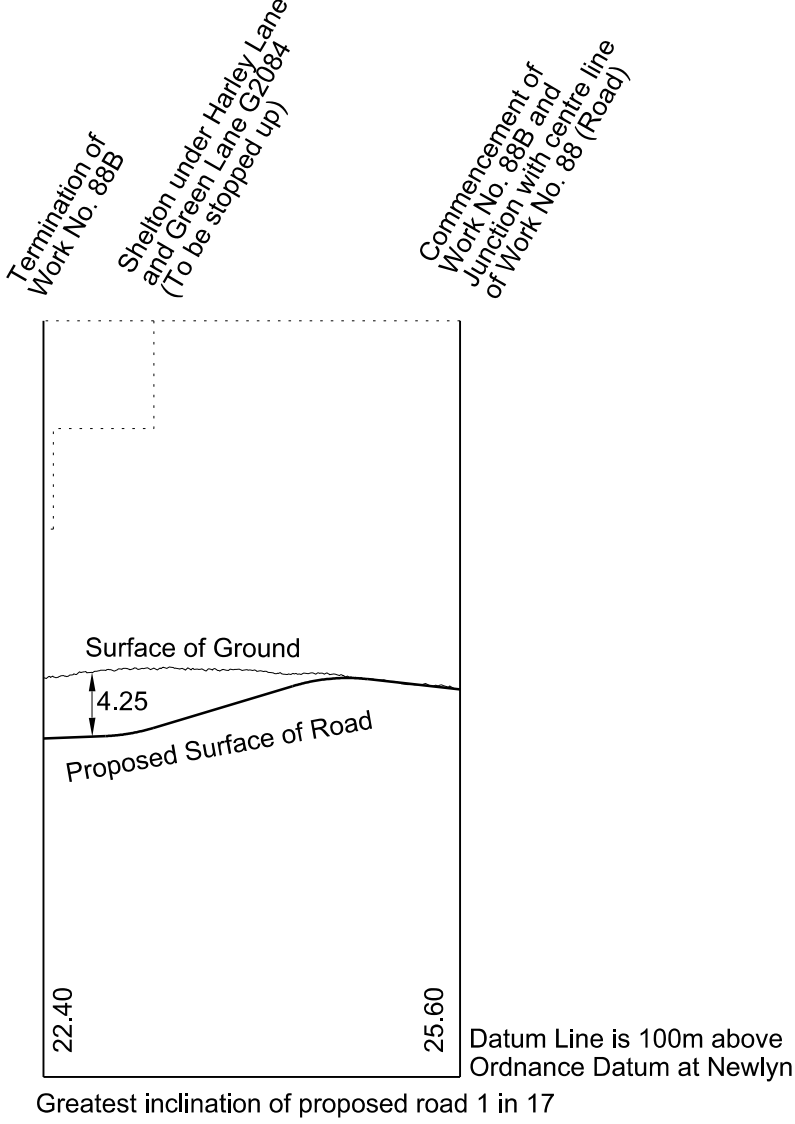

**WORK No. 91C**  
 FOR PLAN OF WORK SEE REPLACEMENT SHEET No. 1-48

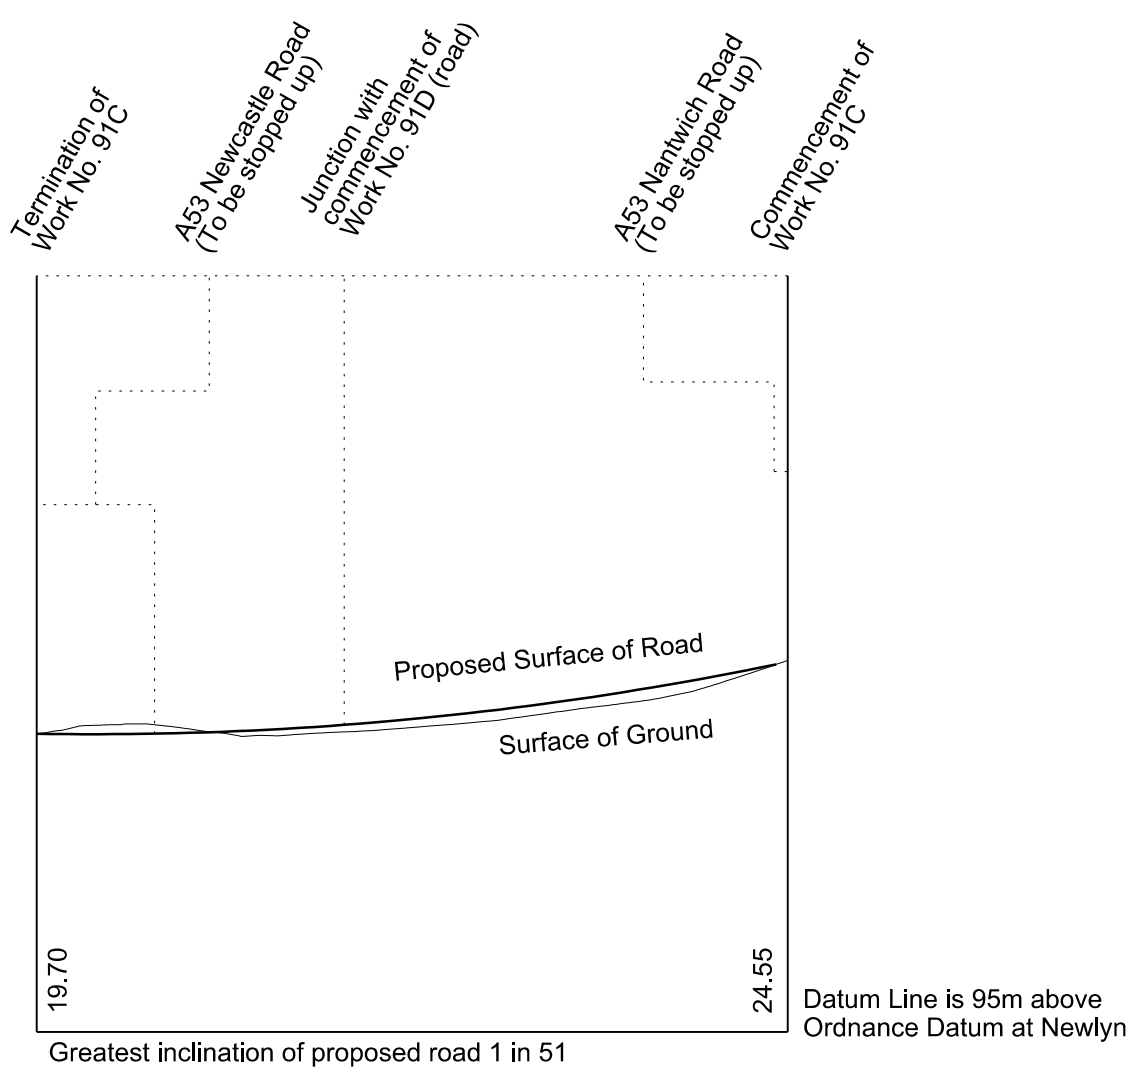


**WORK No. 91D**  
 FOR PLAN OF WORK SEE REPLACEMENT SHEET No. 1-48

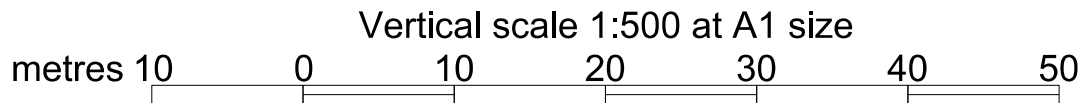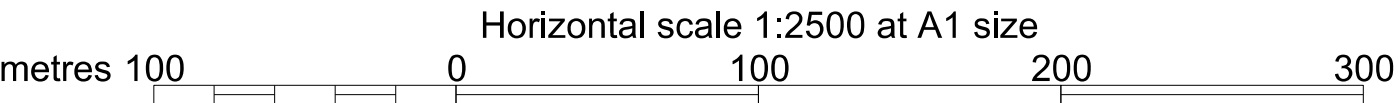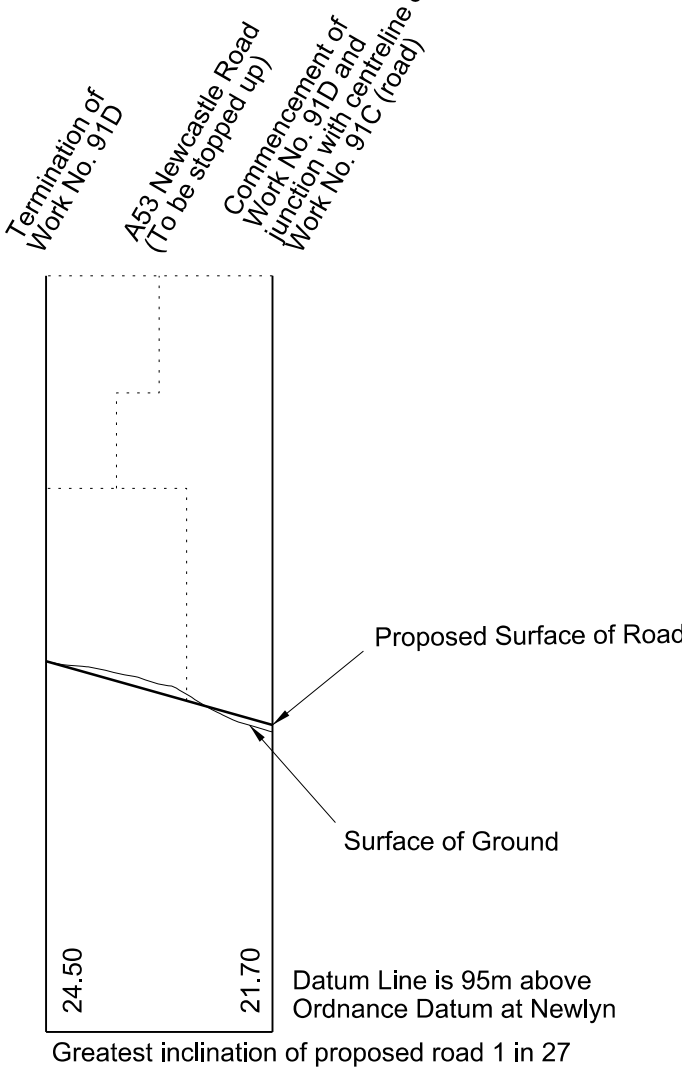


# SECTIONS

IN PARLIAMENT - SESSION 2017-19  
 HIGH SPEED RAIL  
 (WEST MIDLANDS - CREWE)  
 Works Nos. 89 and 91B (Access Roads)  
 Works Nos. 90 and 91 (Roads)  
 Work No. 91A (Temporary Road)


**WORK No. 90**  
 FOR PLAN OF WORKS SEE REPLACEMENT SHEETS No. 1-46 and 1-47

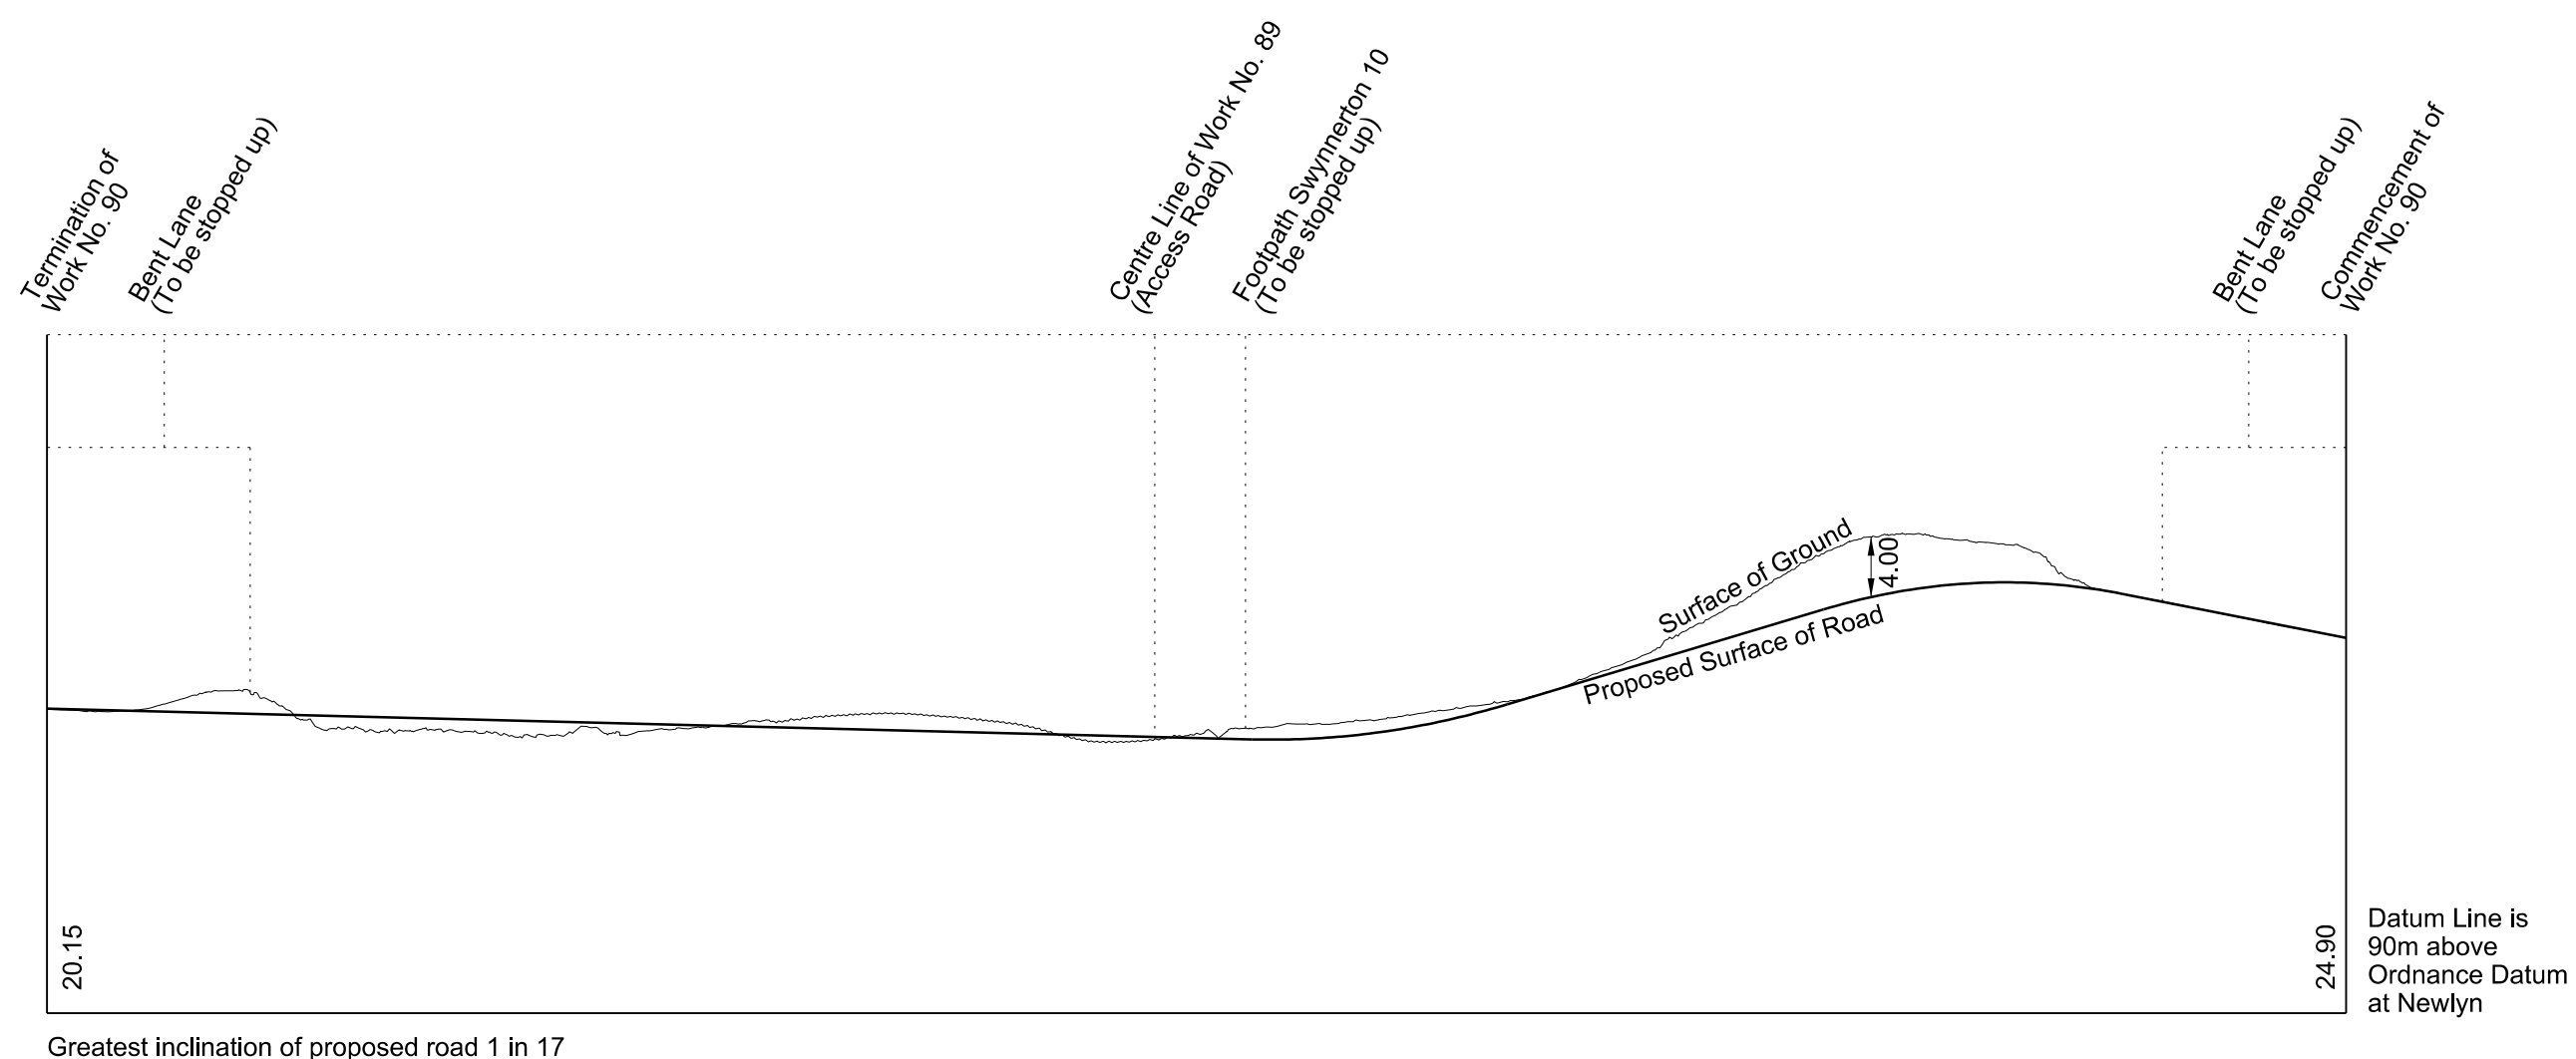


**WORK No. 91**  
 FOR PLAN OF WORKS SEE REPLACEMENT SHEETS No. 1-47 and 1-48

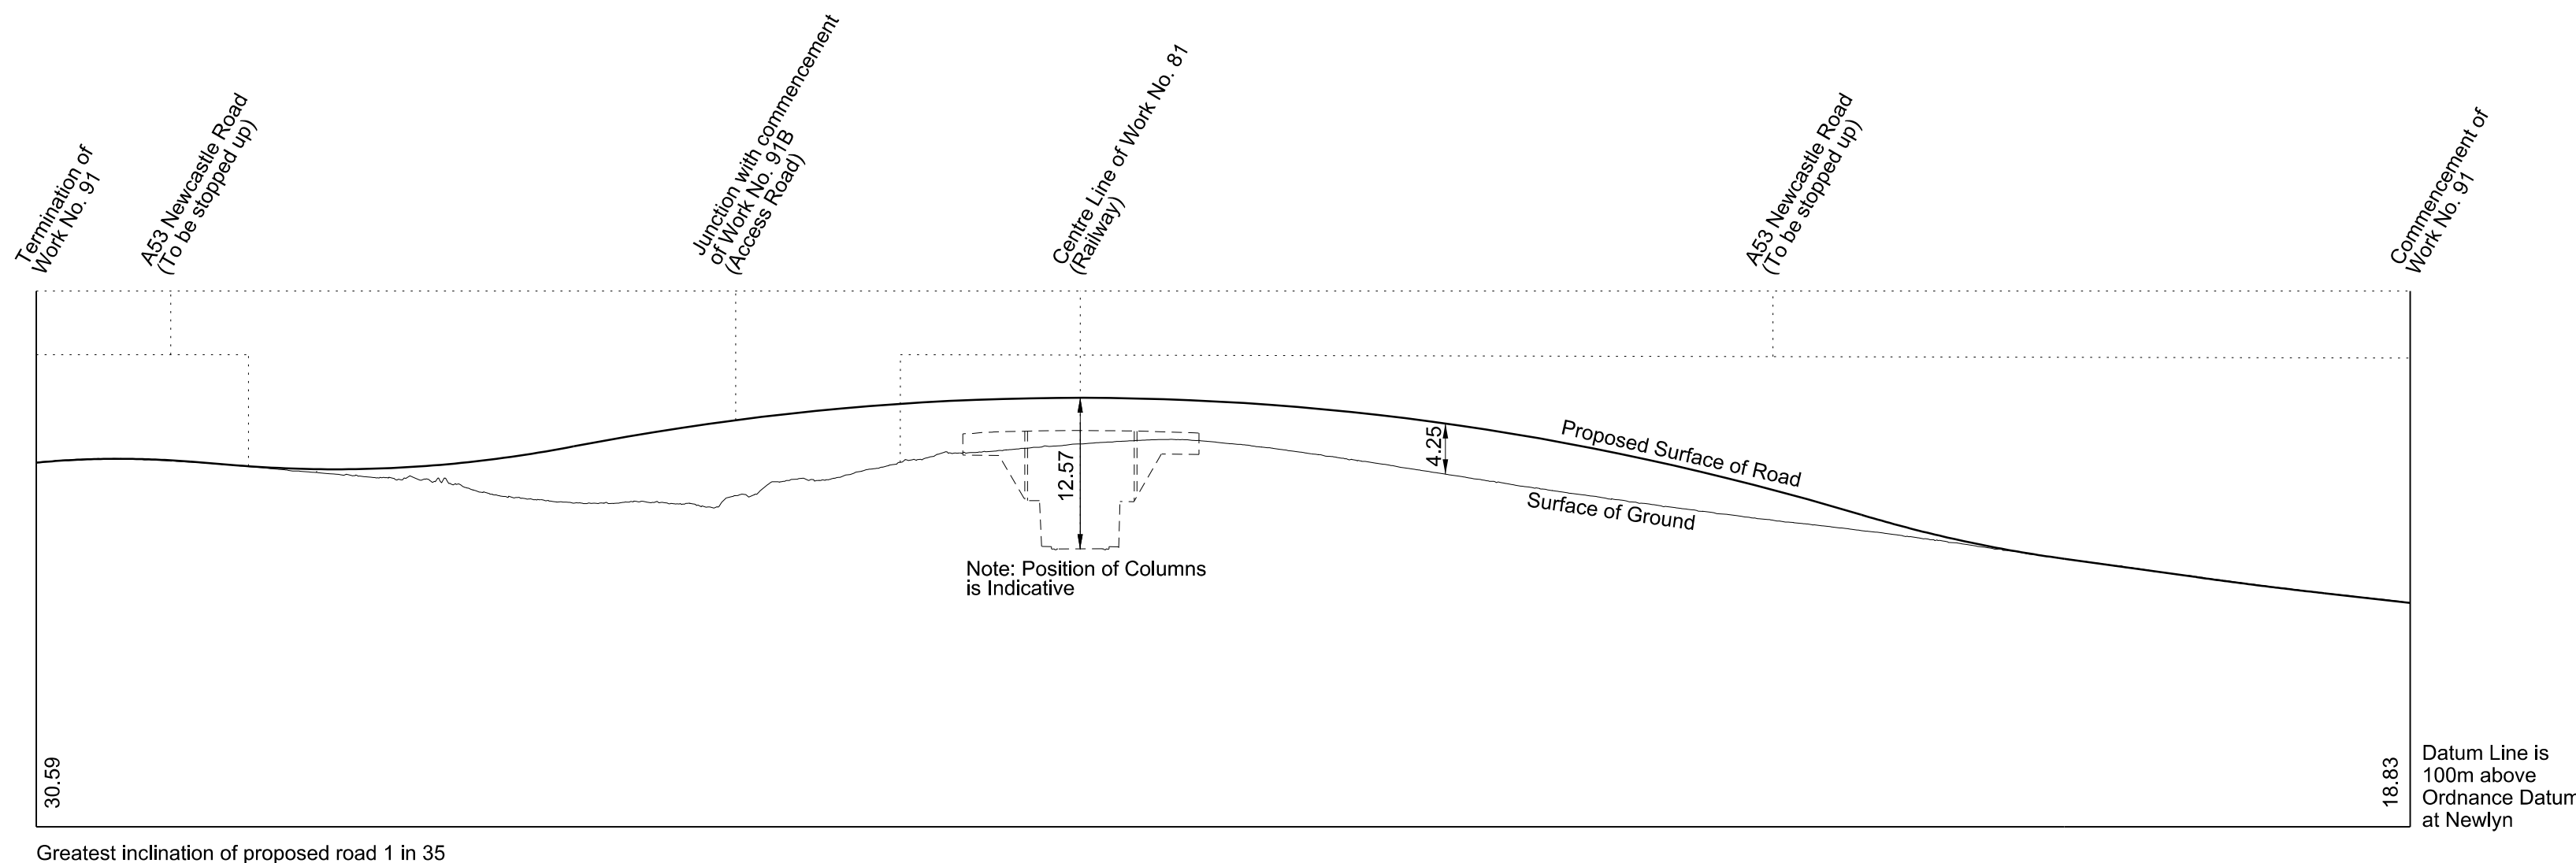




**WORK No. 89**  
 FOR PLAN OF WORK SEE REPLACEMENT SHEET No. 1-46

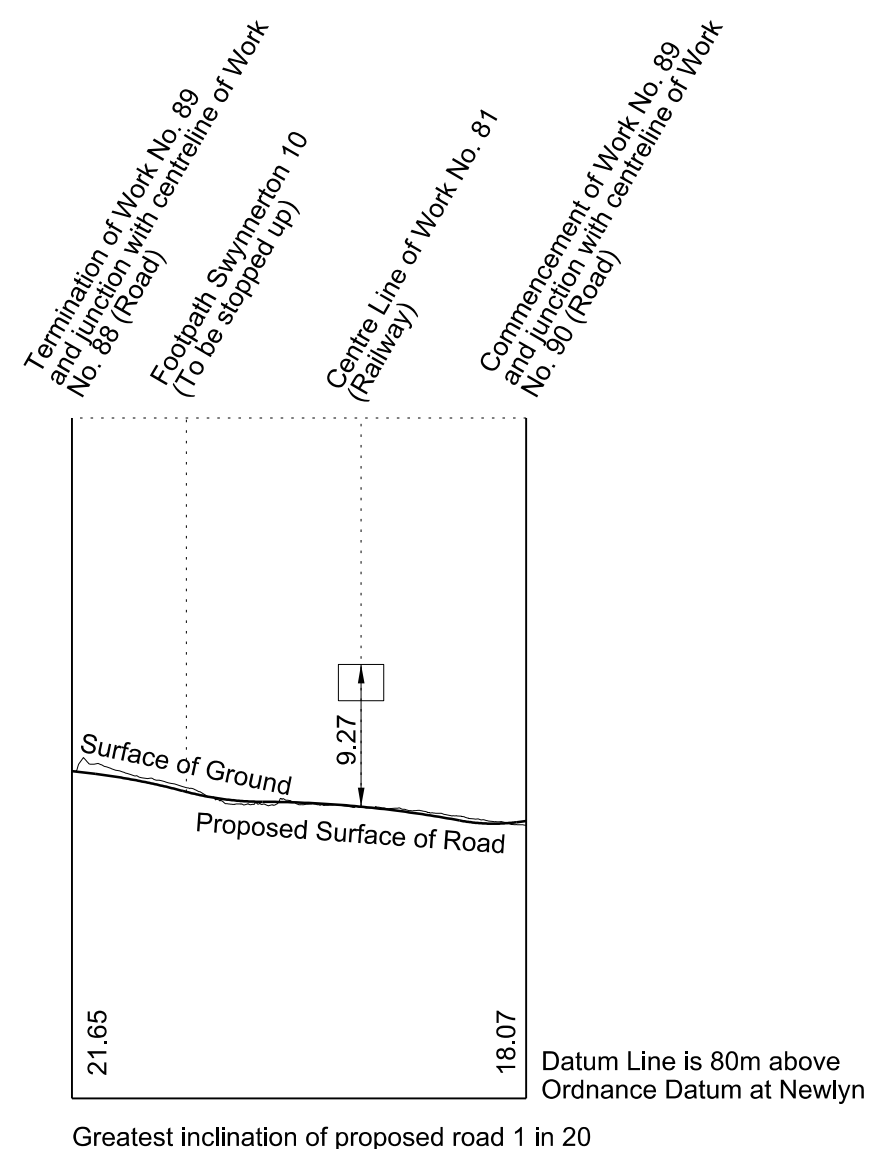

**WORK No. 91A**  
 FOR PLAN OF WORKS SEE REPLACEMENT SHEETS No. 1-47 and 1-48

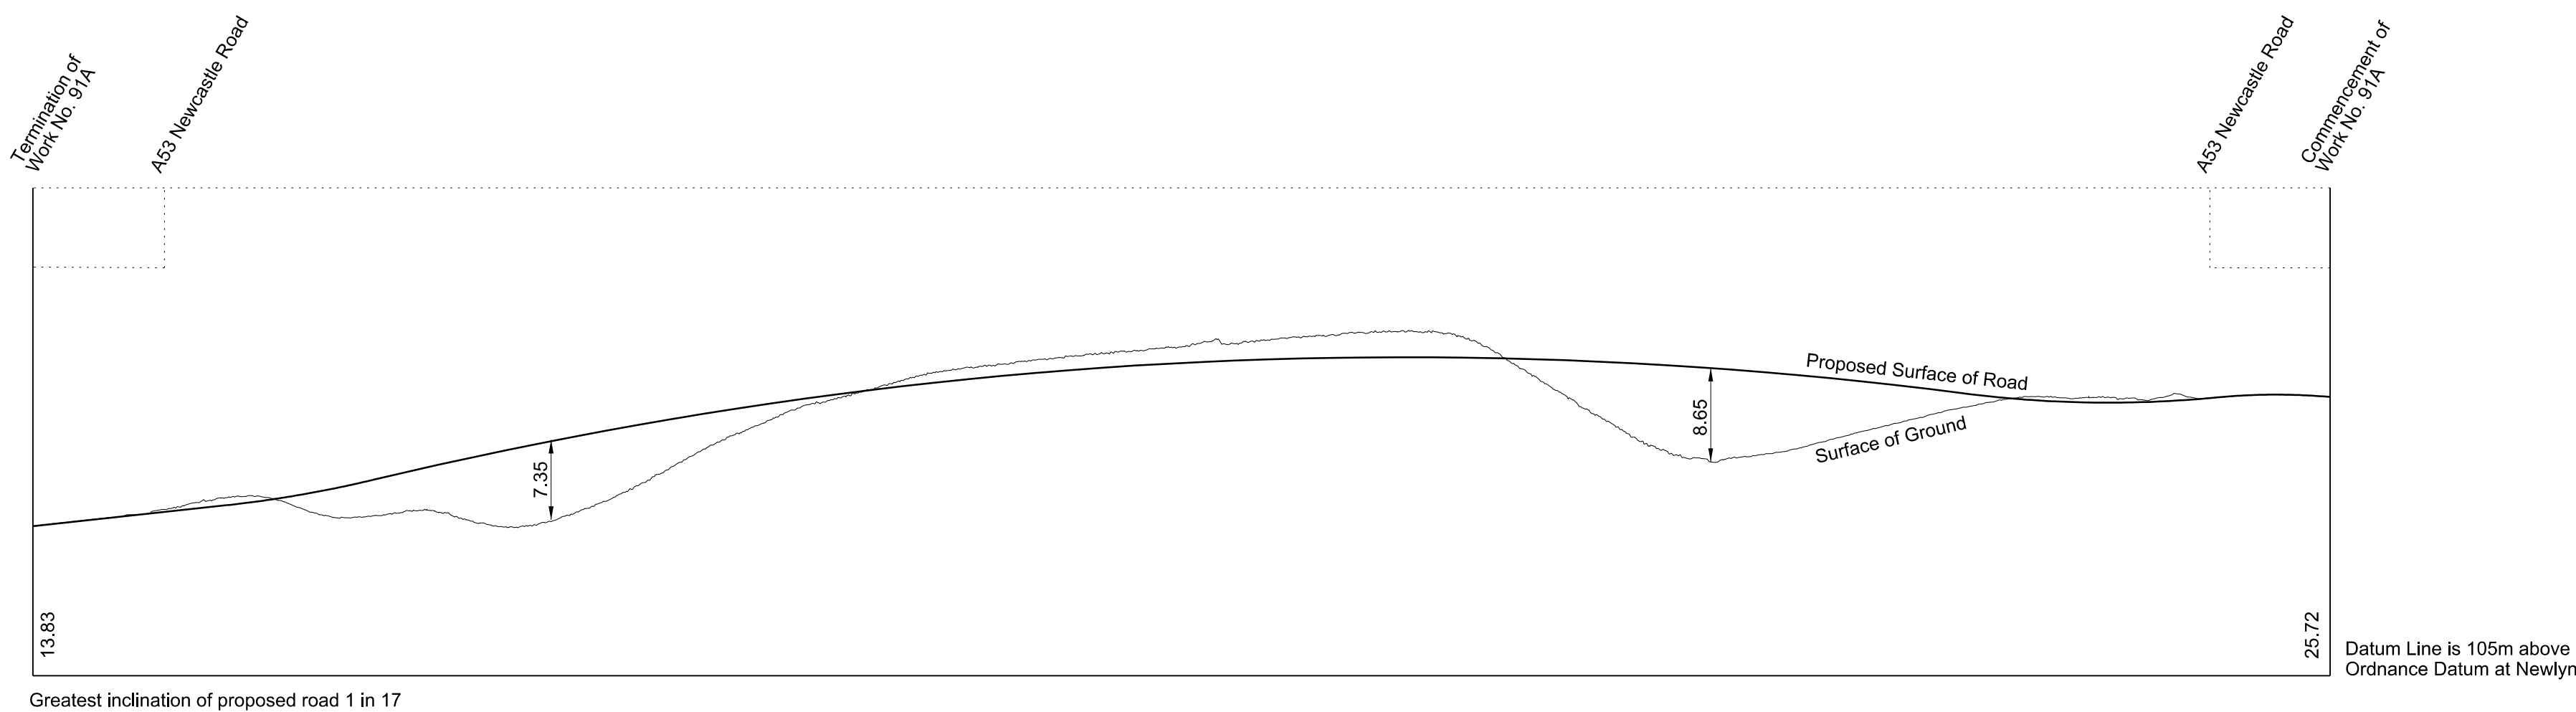

**WORK No. 91B**  
 FOR PLAN OF WORK SEE REPLACEMENT SHEET No. 1-48

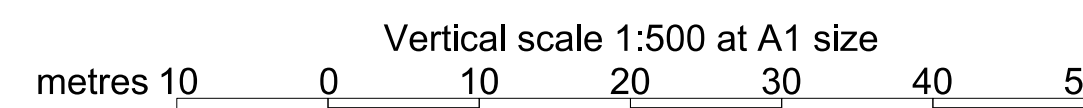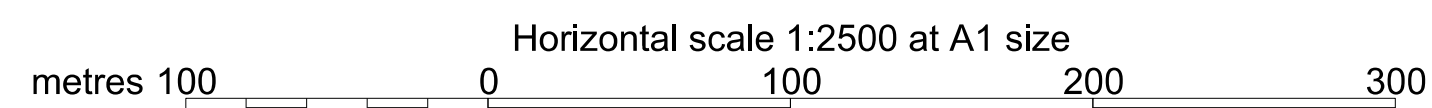
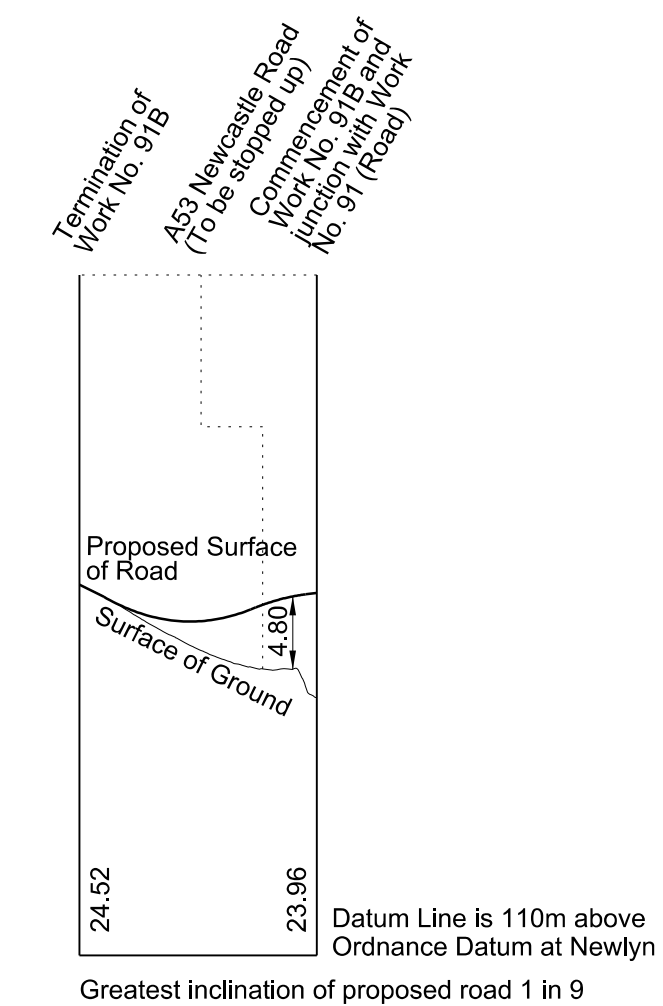


# SECTIONS


REPLACEMENT SHEET No. 2-52  
 IN PARLIAMENT - SESSION 2017-19  
 HIGH SPEED RAIL  
 (WEST MIDLANDS - CREWE)  
 ADDITIONAL PROVISION  
 (FEBRUARY 2019)  
 Work No. 92 and 92A (Roads)  
 Work No. 92C (Access Road)

AMENDMENTS TO THIS SHEET  
 ARE AS FOLLOWS:  
 Work No. 92B removed  
 Work No. 92C added




## WORK No. 92 FOR PLAN OF WORK SEE REPLACEMENT SHEETS No. 1-48 AND 1-49

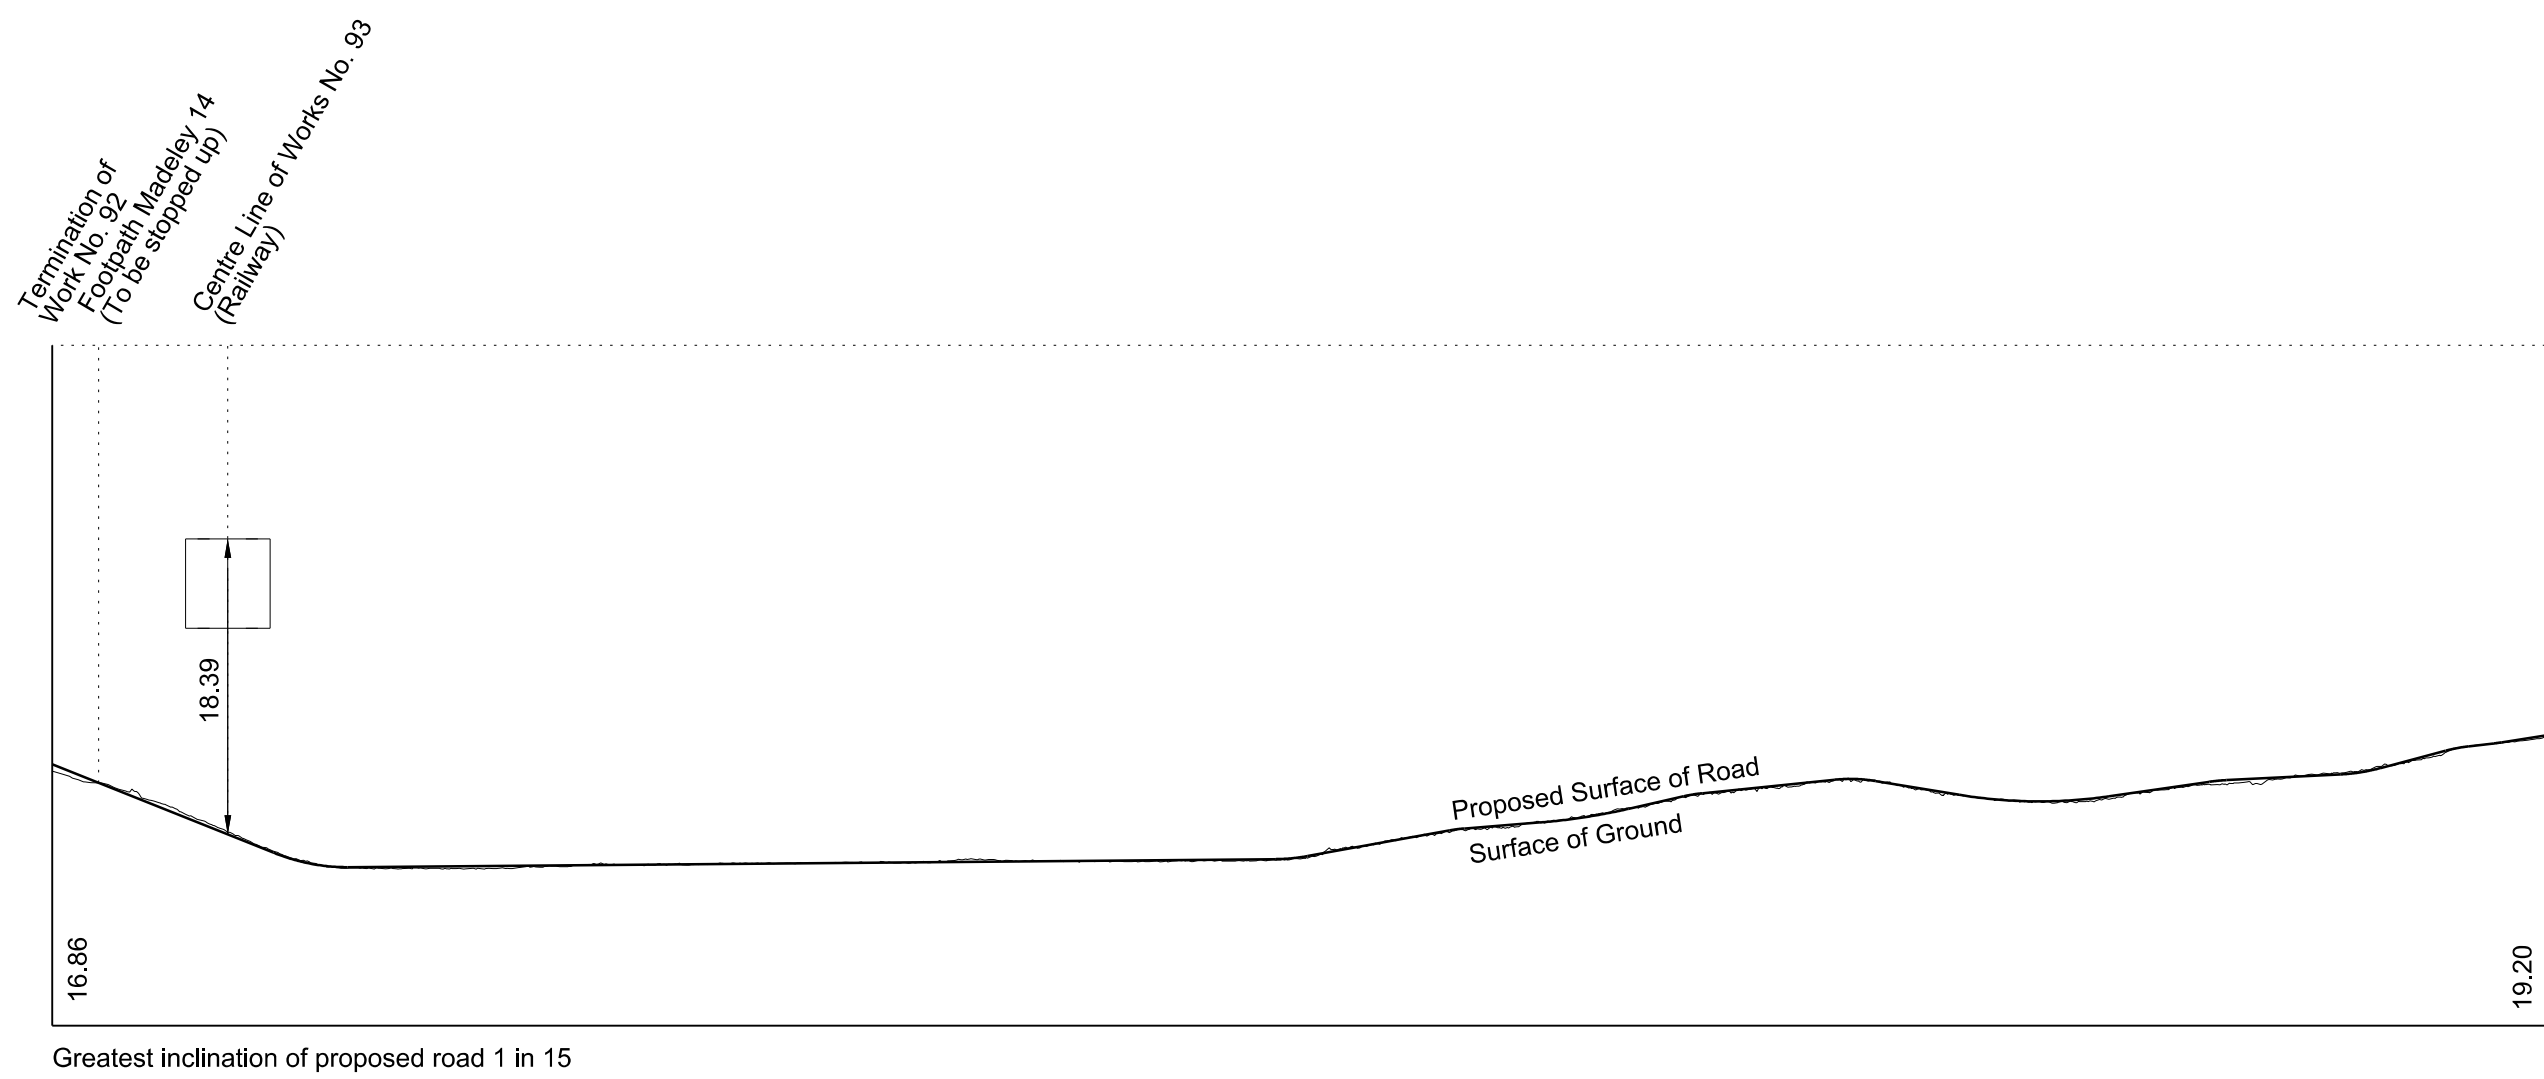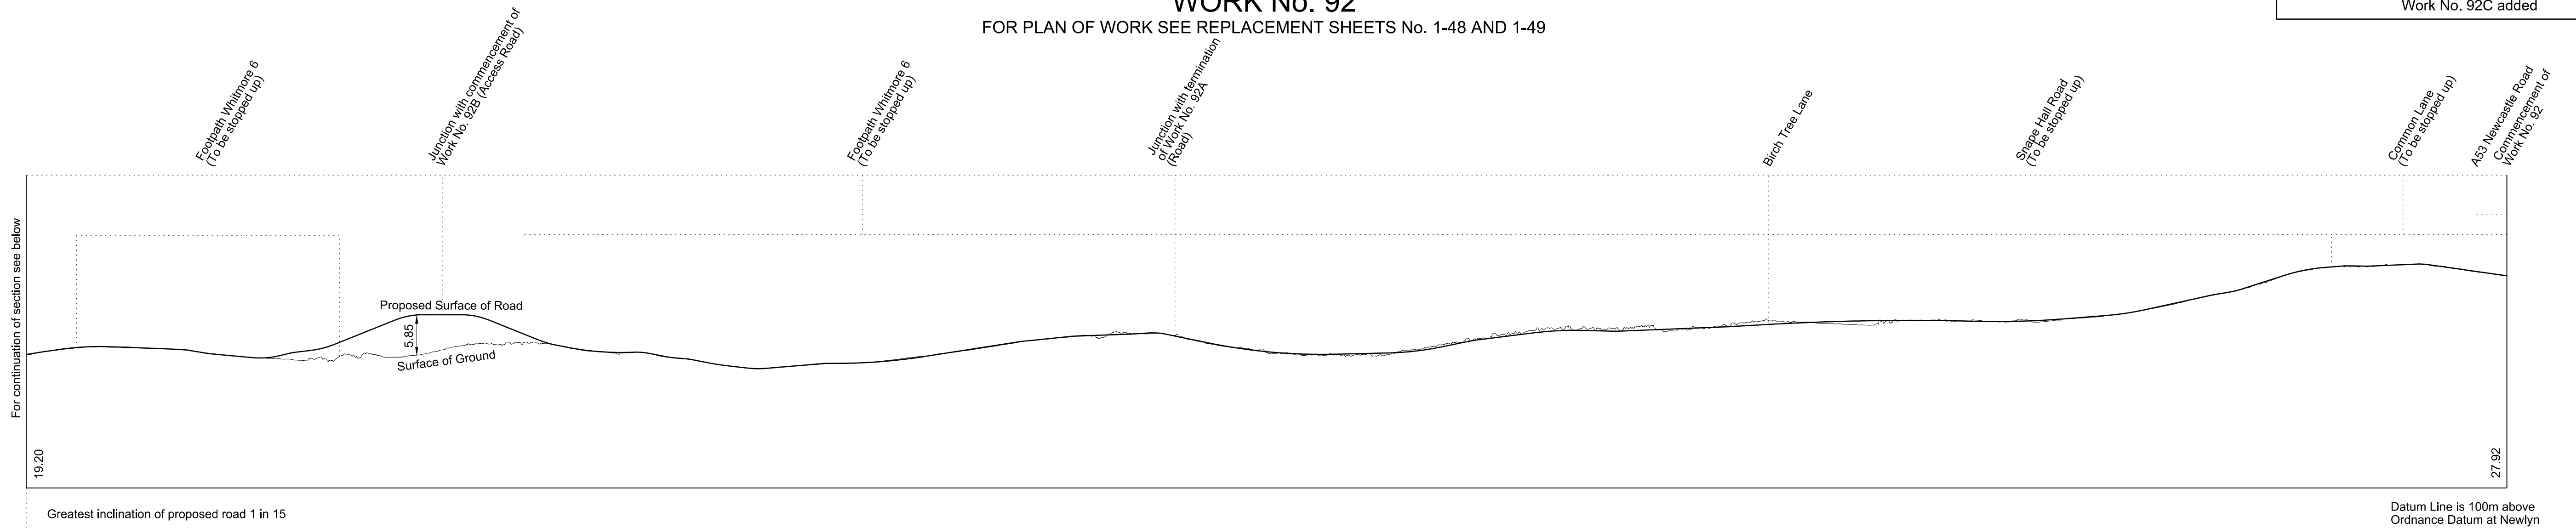

## WORK No. 92A FOR PLAN OF WORK SEE REPLACEMENT SHEET No. 1-48

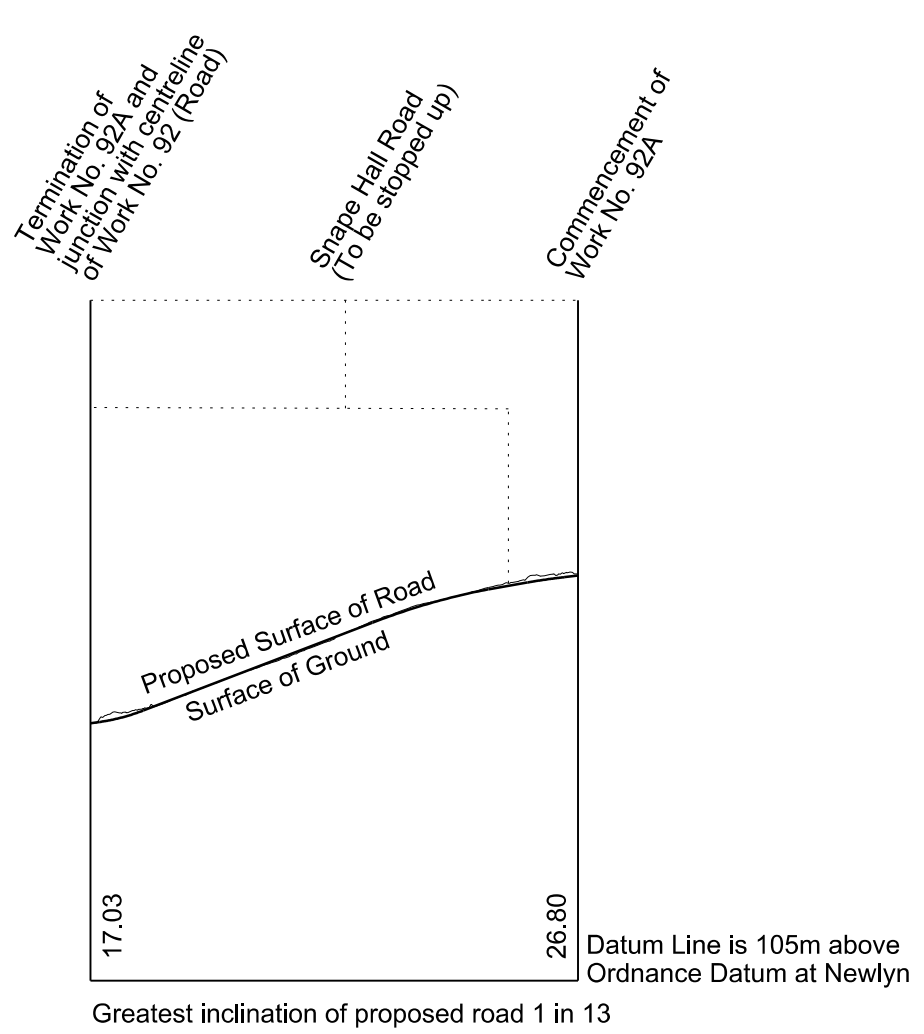





## WORK No. 92C FOR PLAN OF WORK SEE REPLACEMENT SHEET No. 1-49

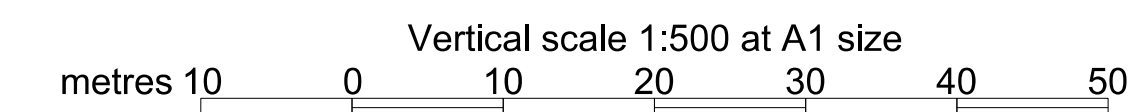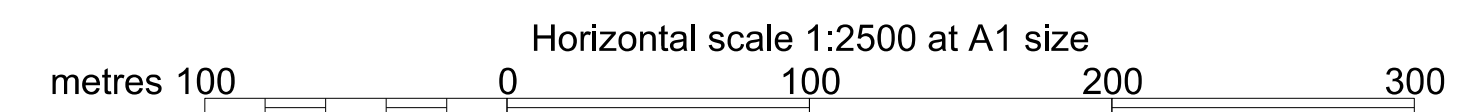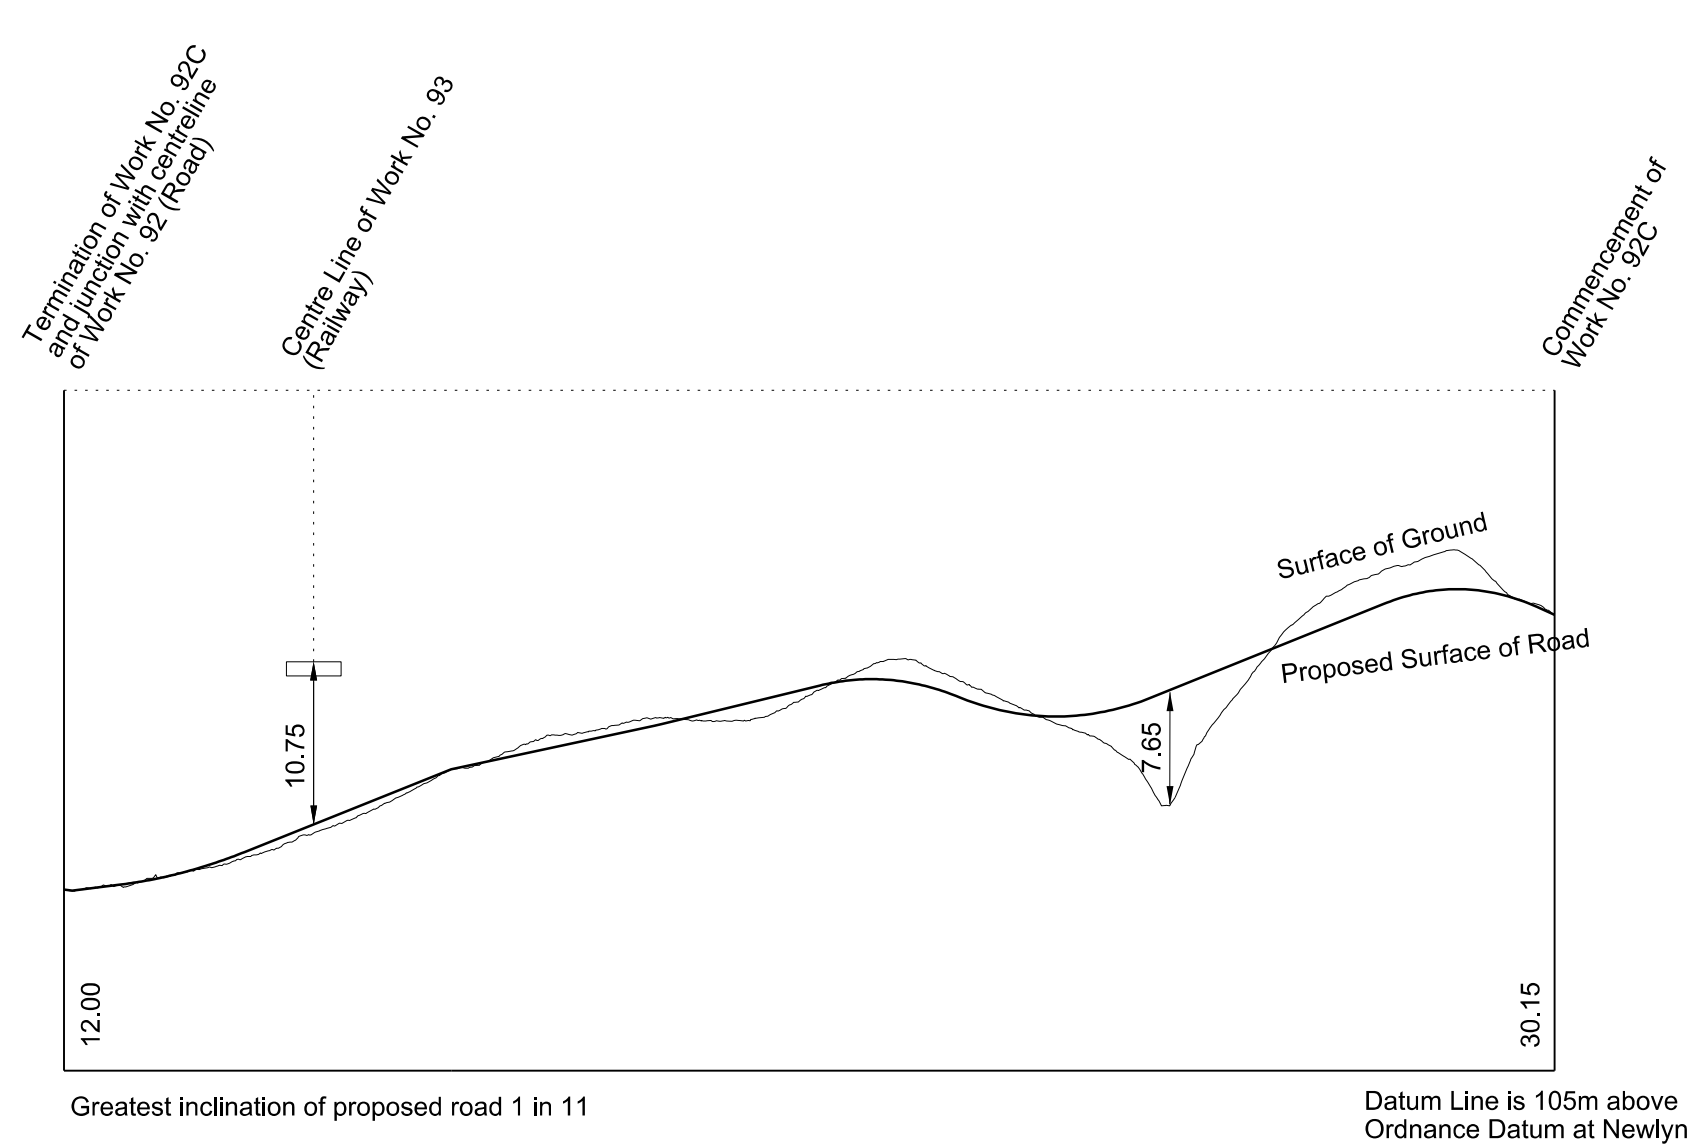







# SECTIONS

FOR PLAN OF WORK SEE REPLACEMENT SHEETS No. 1-49 and 1-51

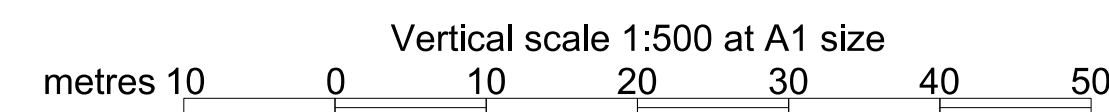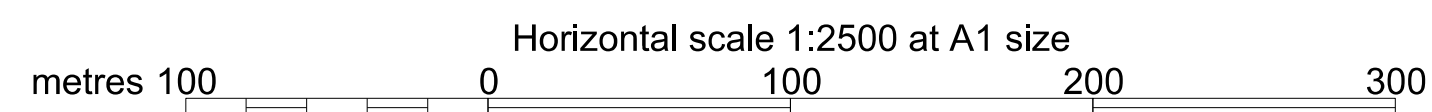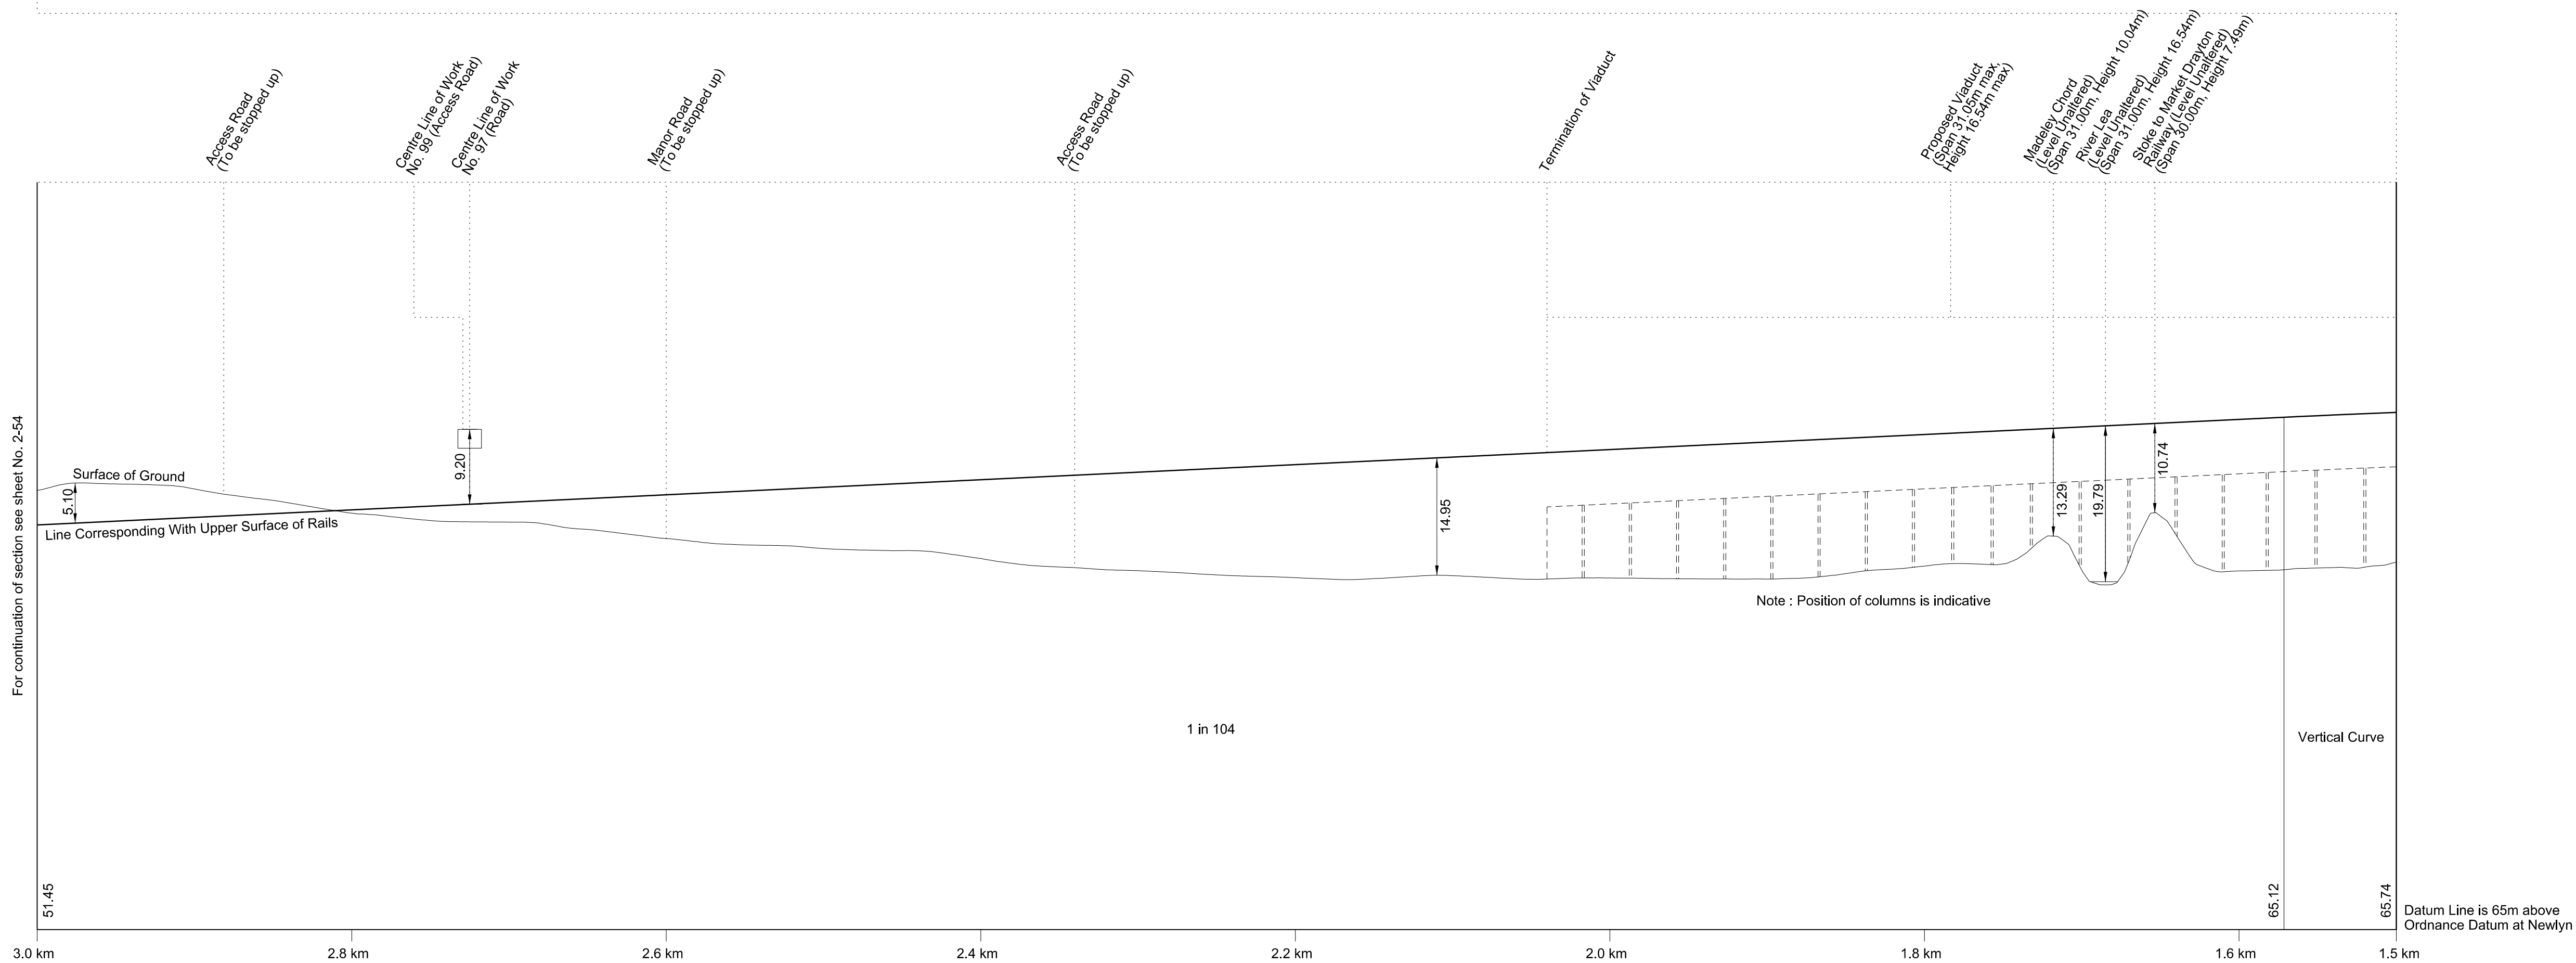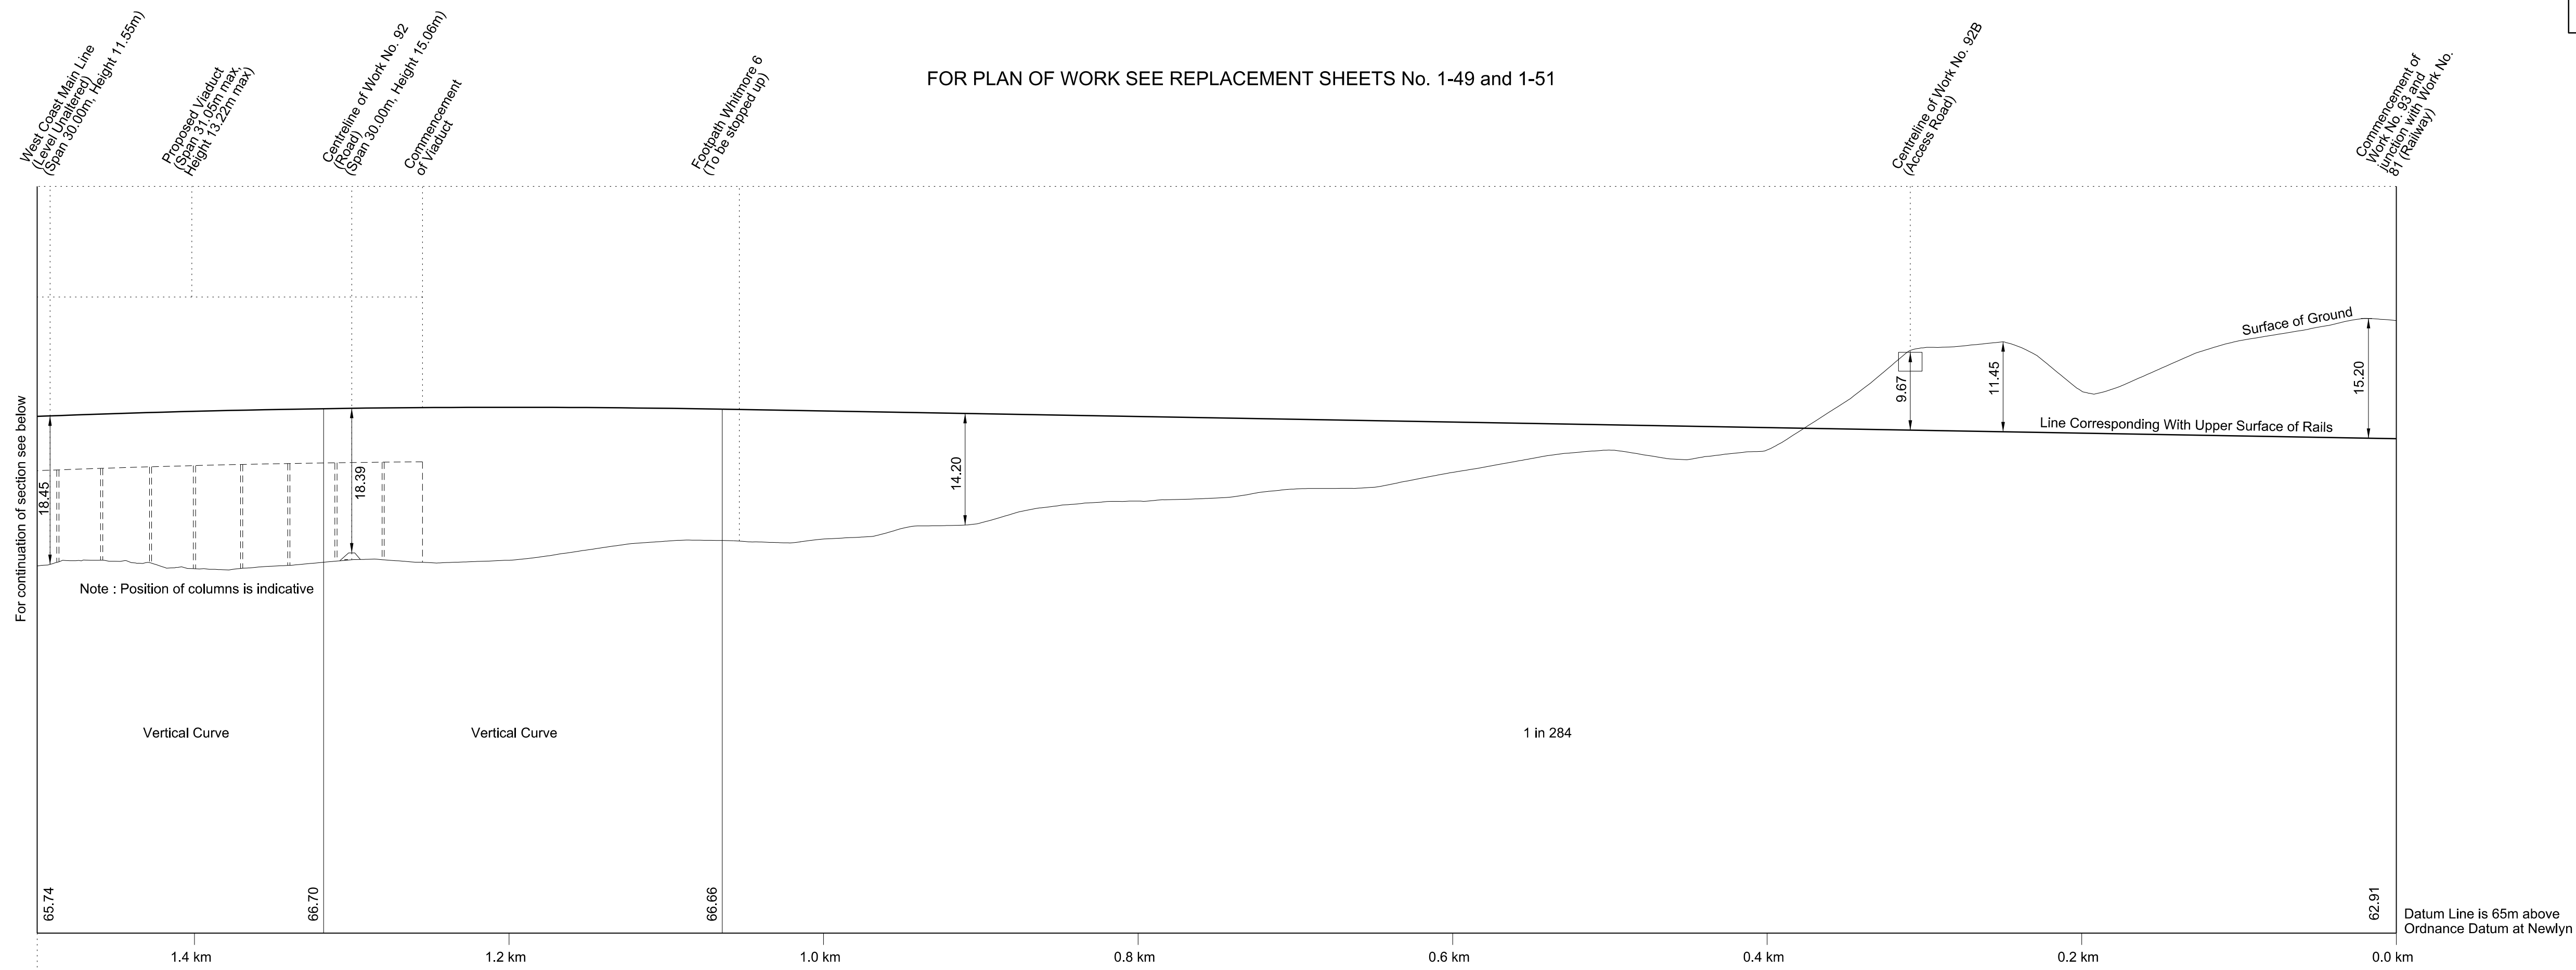

# SECTIONS

FOR PLAN OF WORK SEE REPLACEMENT SHEETS No. 1-53 and 1-57

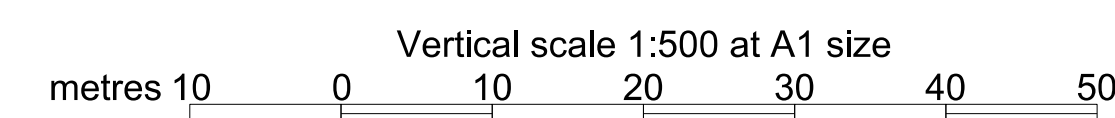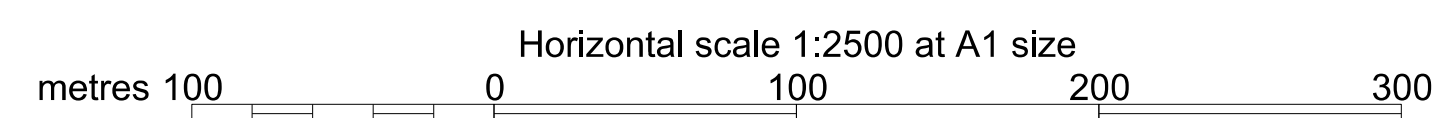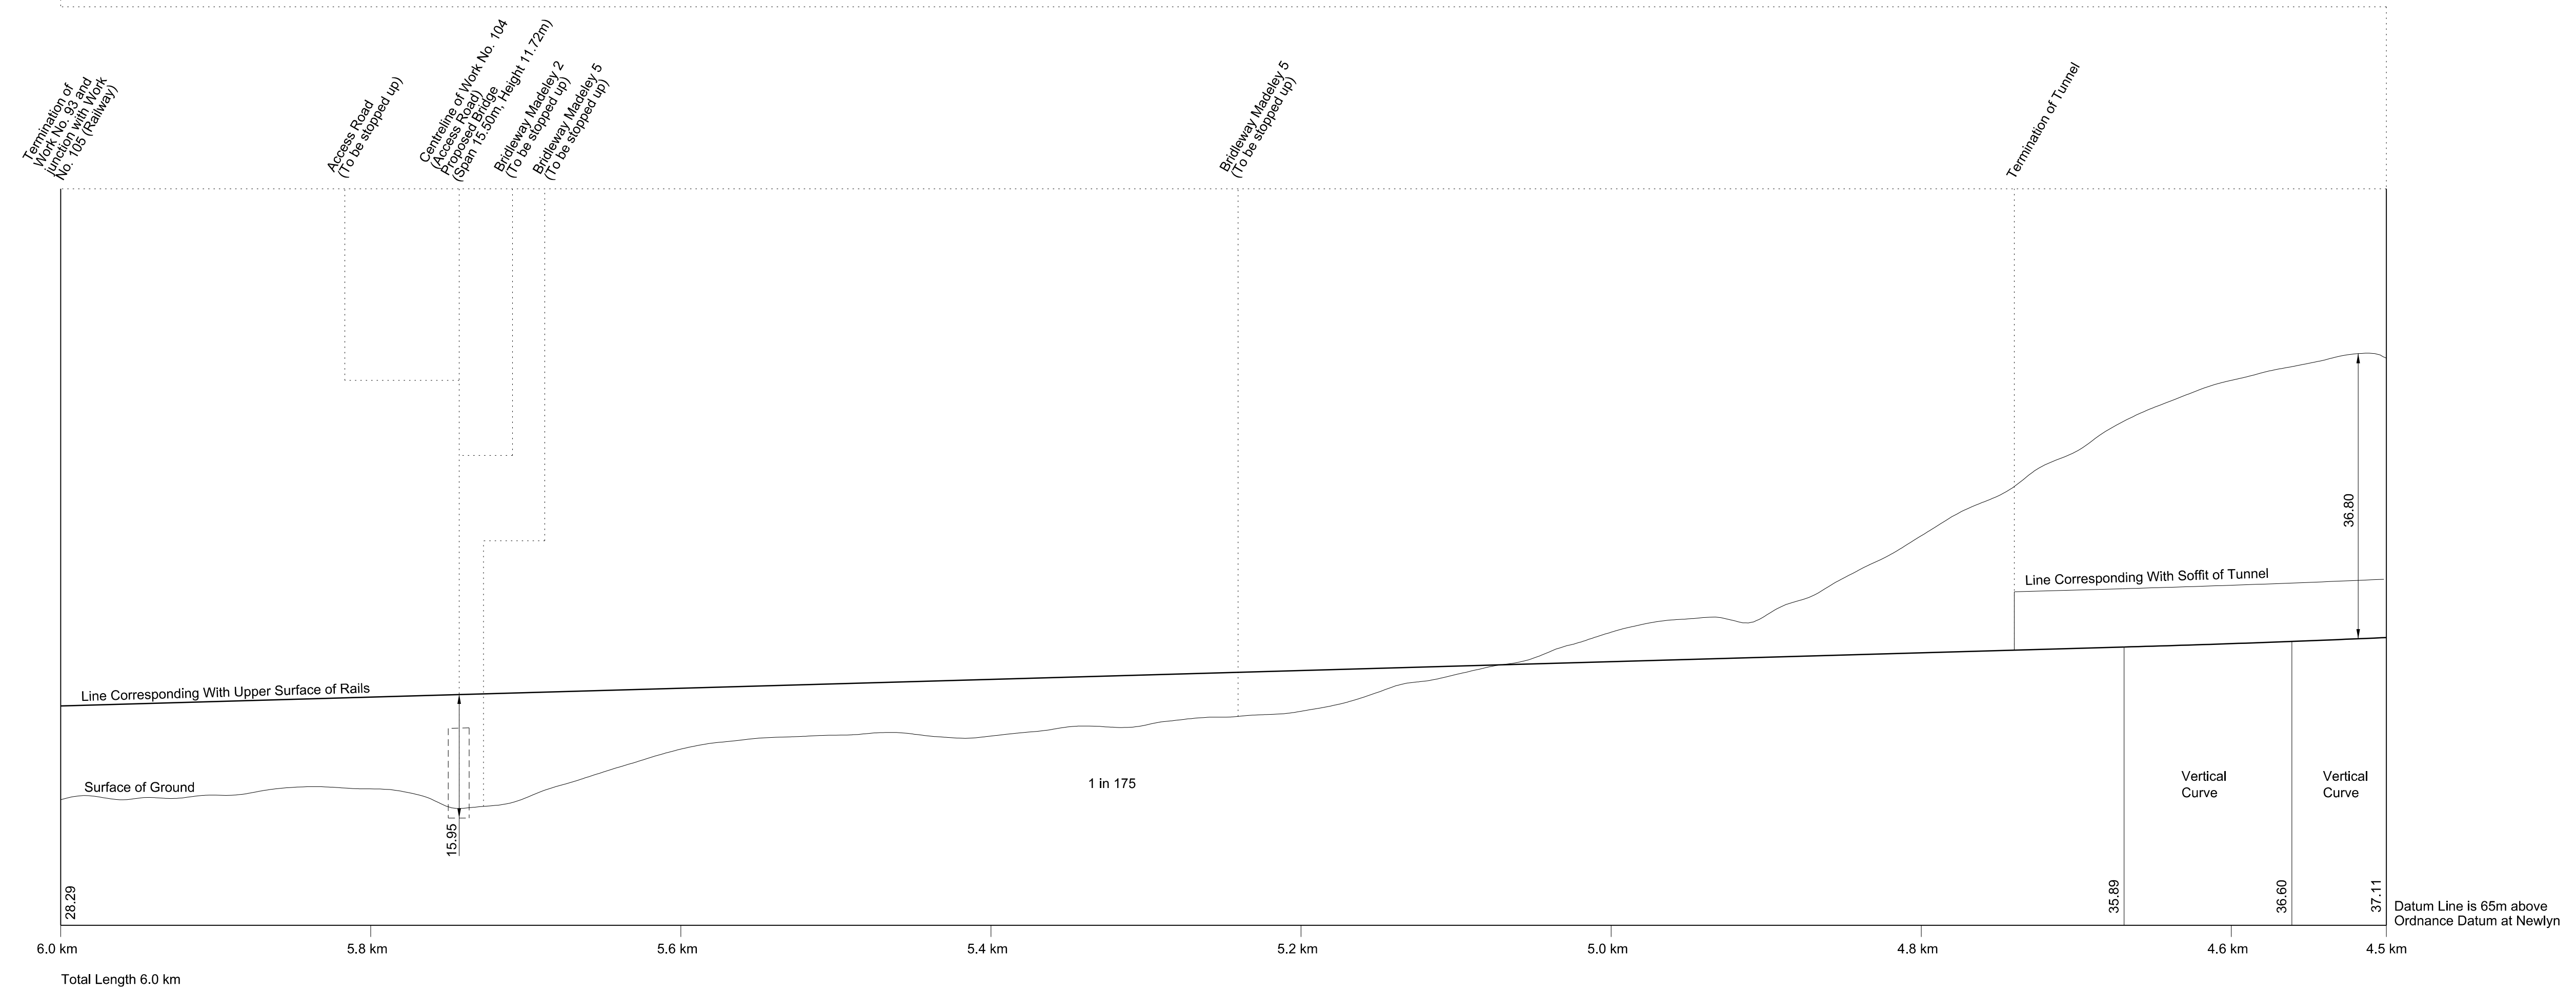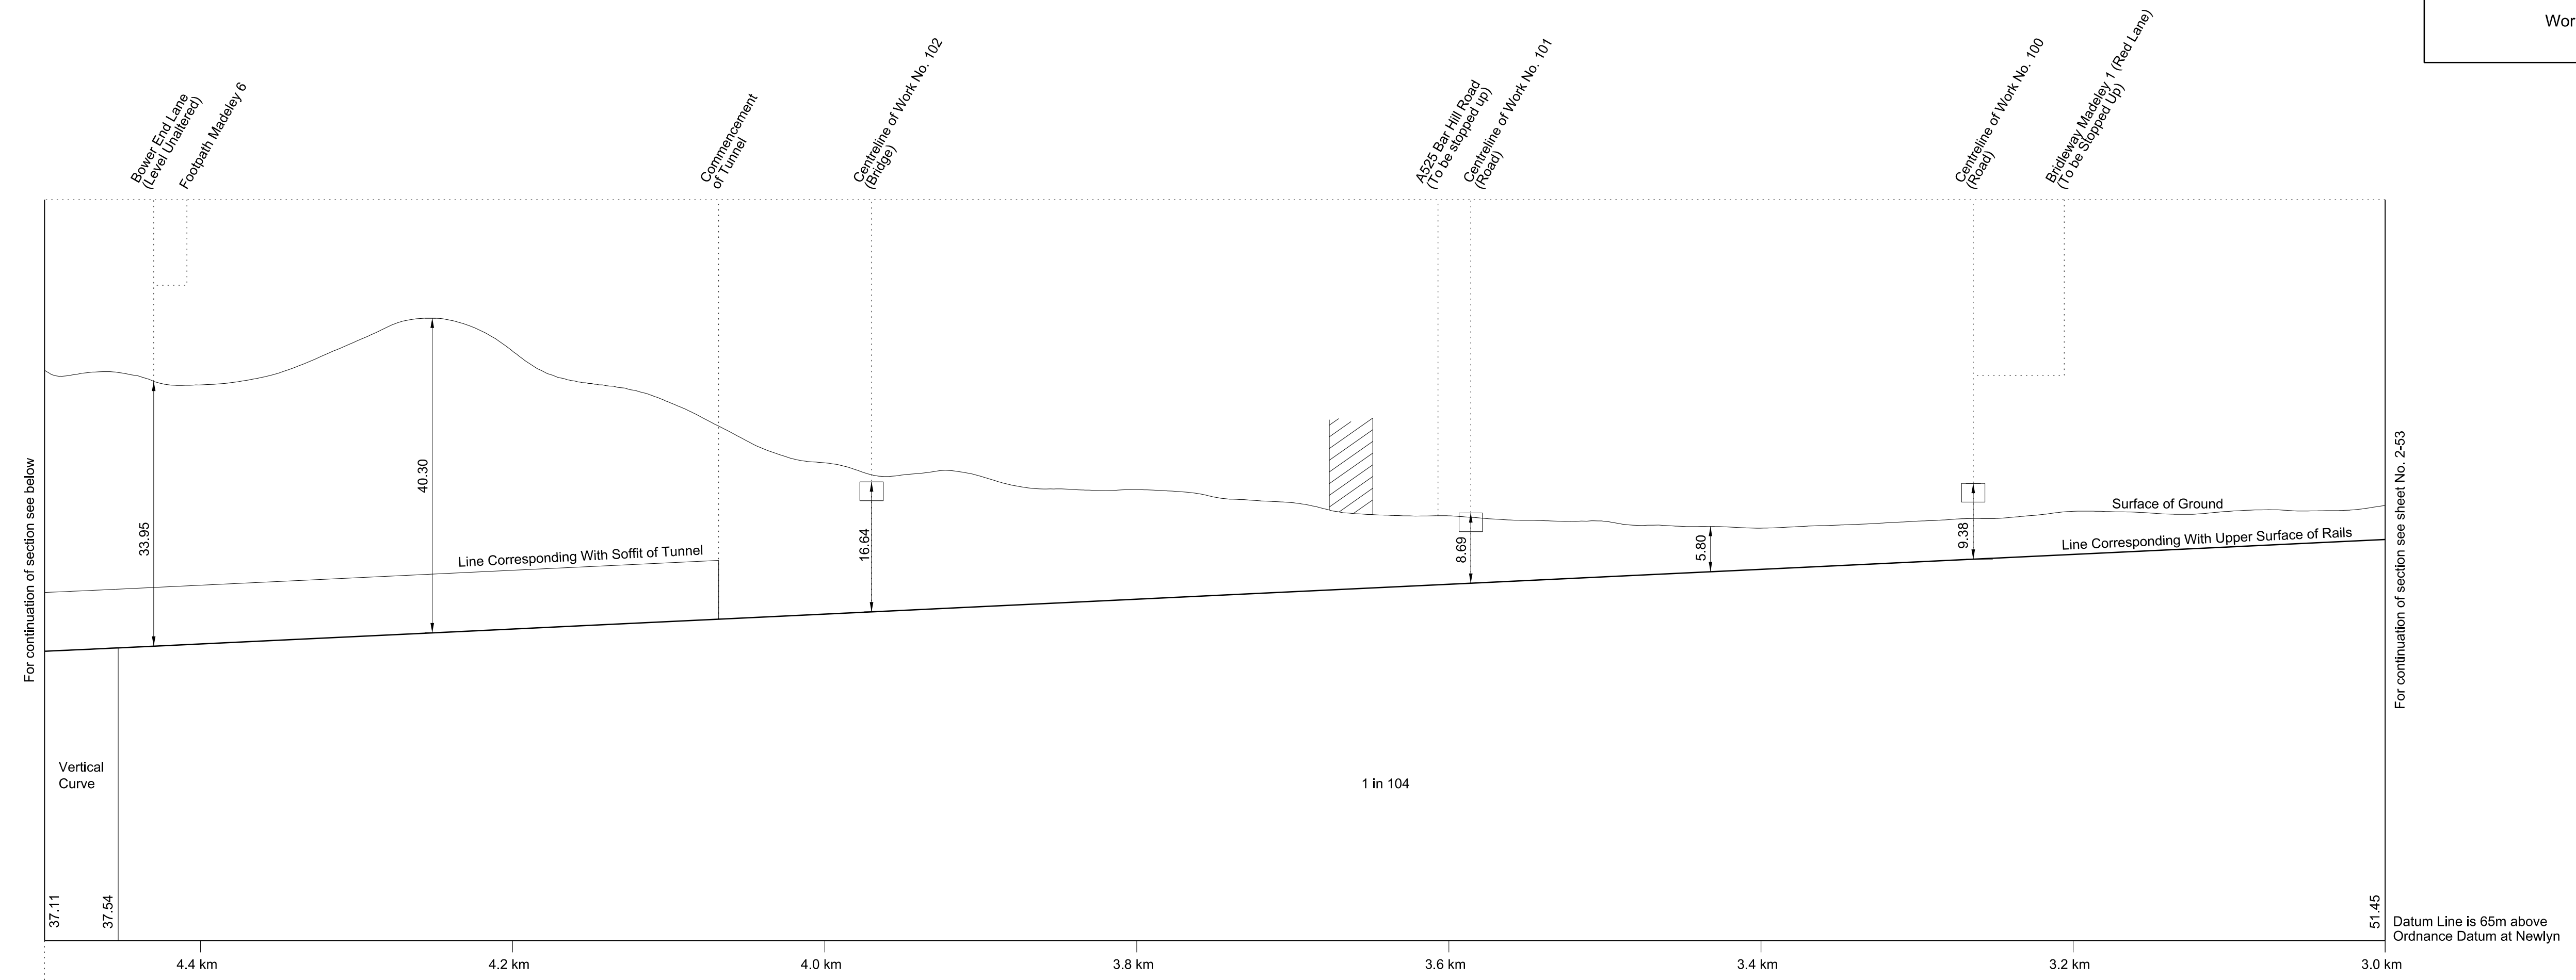

# SECTIONS

REPLACEMENT SHEET No. 2-55

IN PARLIAMENT - SESSION 2017-19

HIGH SPEED RAIL  
(WEST MIDLANDS - CREWE)

ADDITIONAL PROVISION  
(FEBRUARY 2019)

Work No. 94 (Temporary Bridge)  
Works Nos. 95A, 96, 97A and 98 (Access Roads)  
Works Nos. 97 and 97B (Roads)


---

AMENDMENTS TO THIS SHEET  
ARE AS FOLLOWS:


---

Work No. 95 removed  
Work No. 95A added


**WORK No. 94**  
FOR PLAN OF WORK SEE REPLACEMENT SHEET No. 1-49

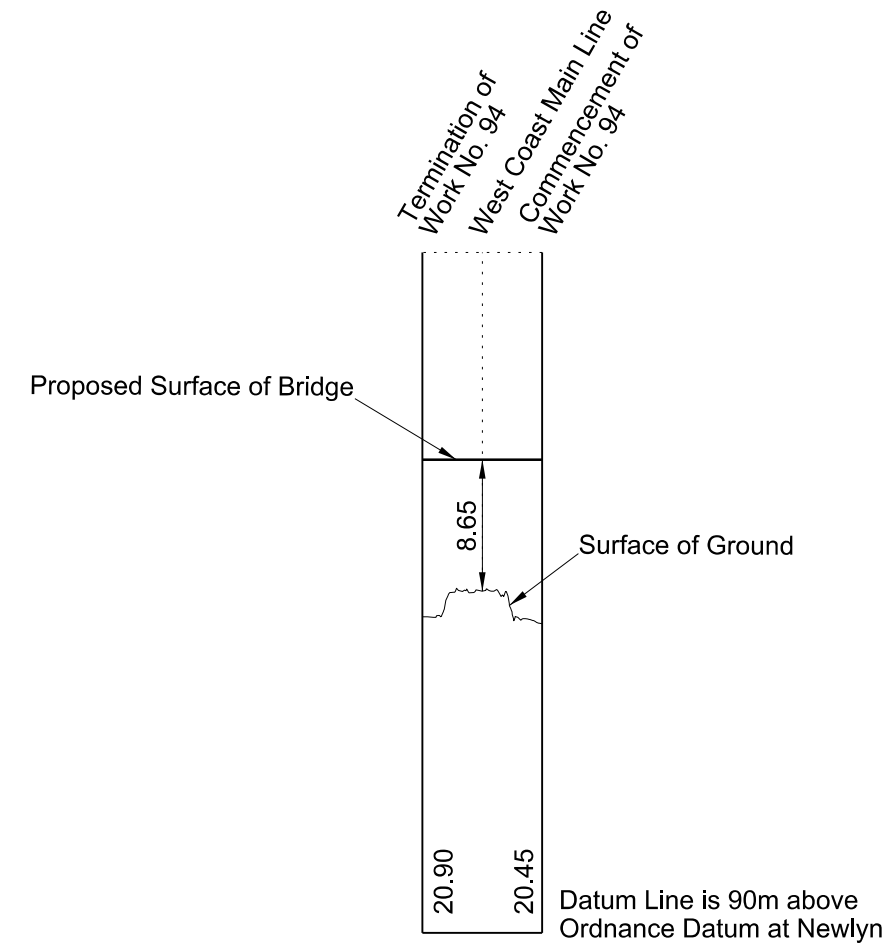


**WORK No. 95A**  
FOR PLAN OF WORK SEE REPLACEMENT SHEET No. 1-51

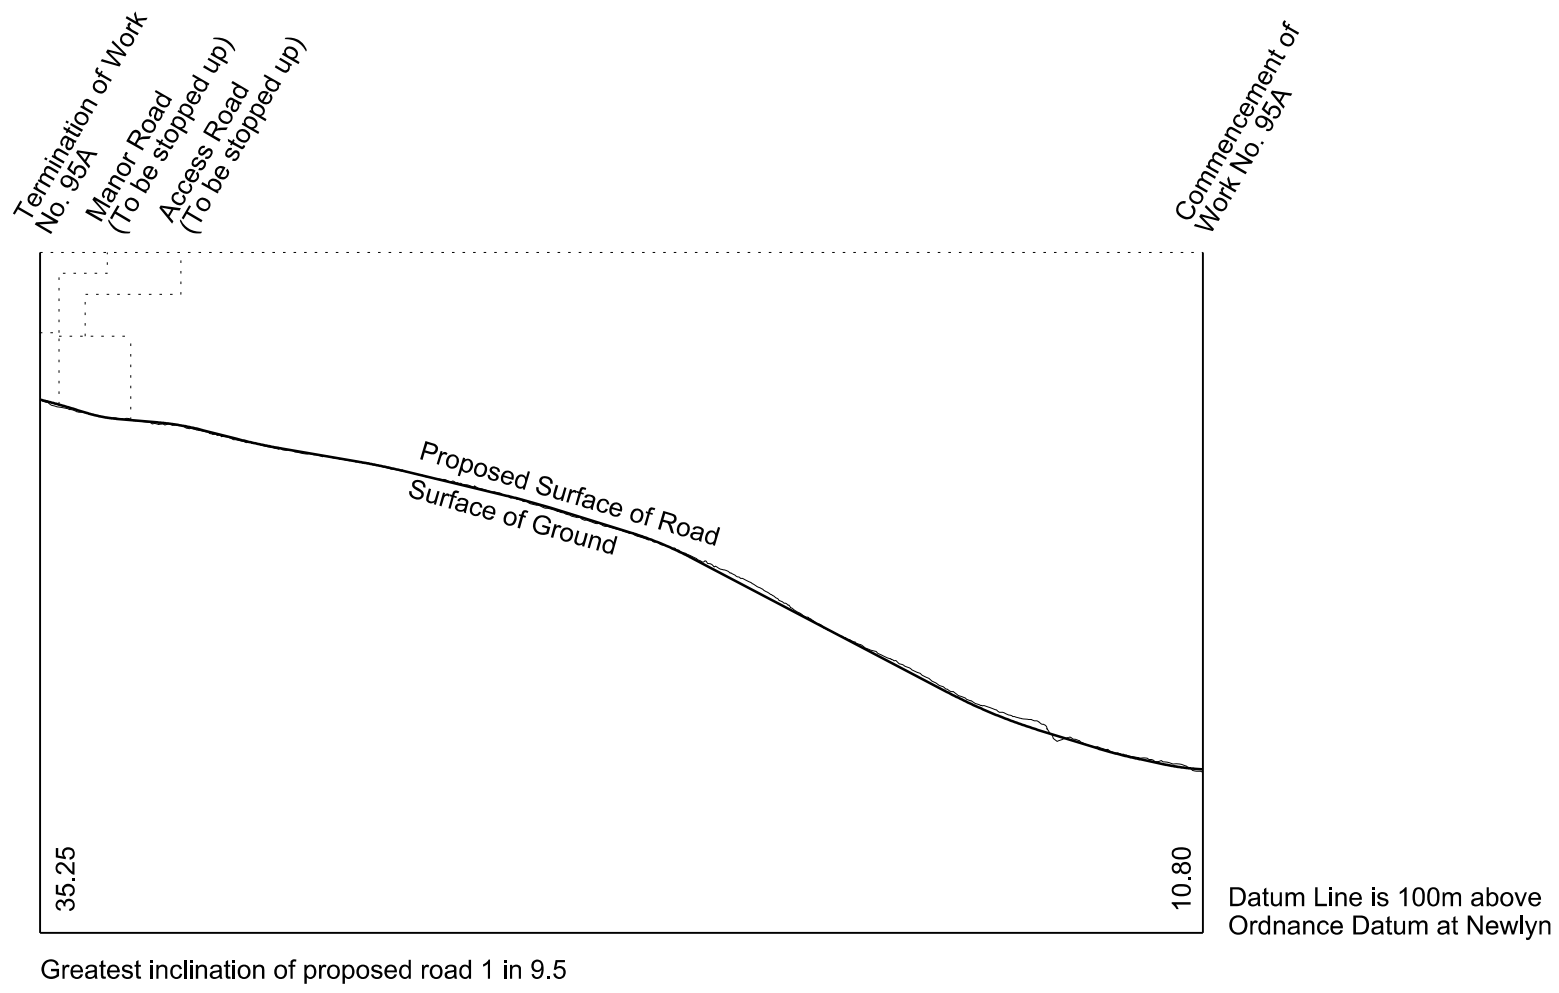


**WORK No. 96**  
FOR PLAN OF WORK SEE REPLACEMENT SHEET No. 1-51

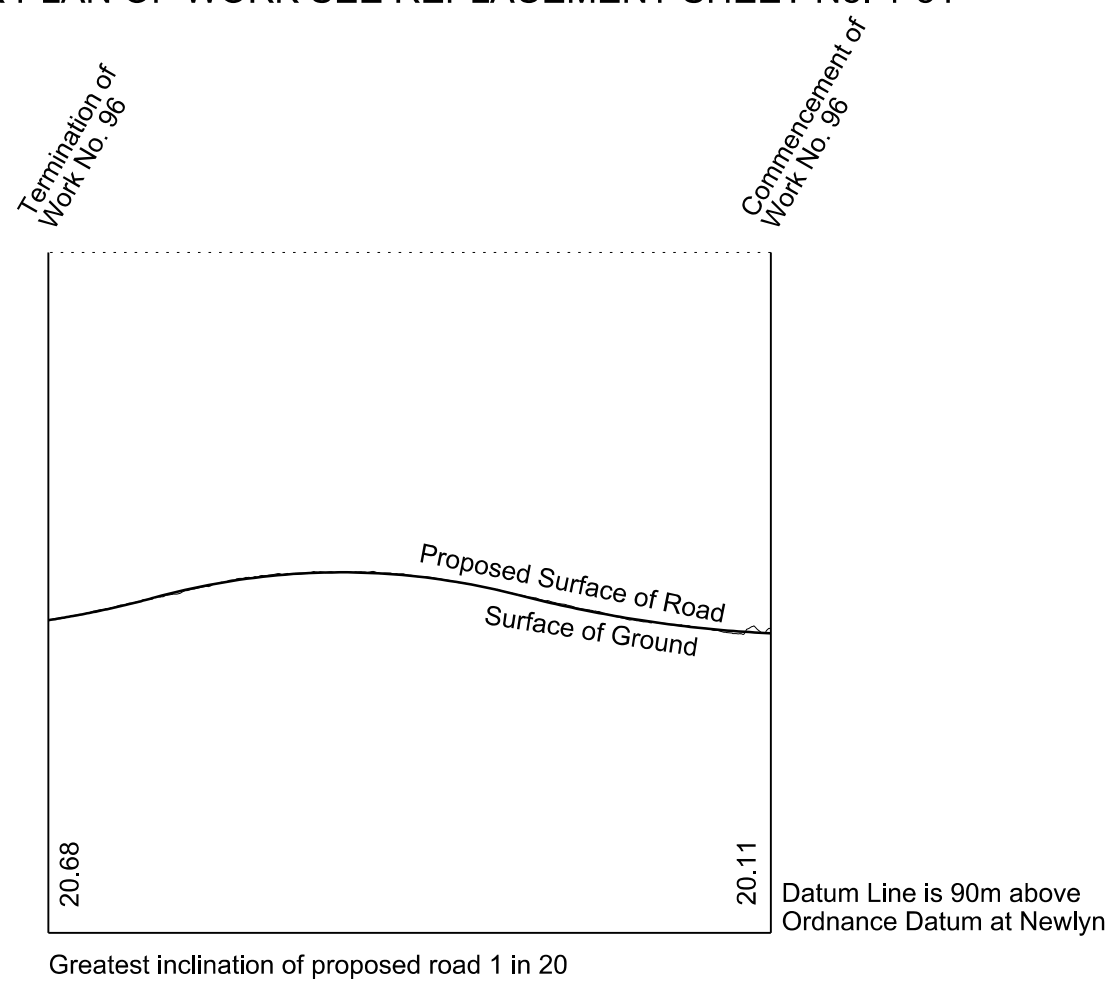


**WORK No. 97A**  
FOR PLAN OF WORK SEE REPLACEMENT SHEET No. 1-51

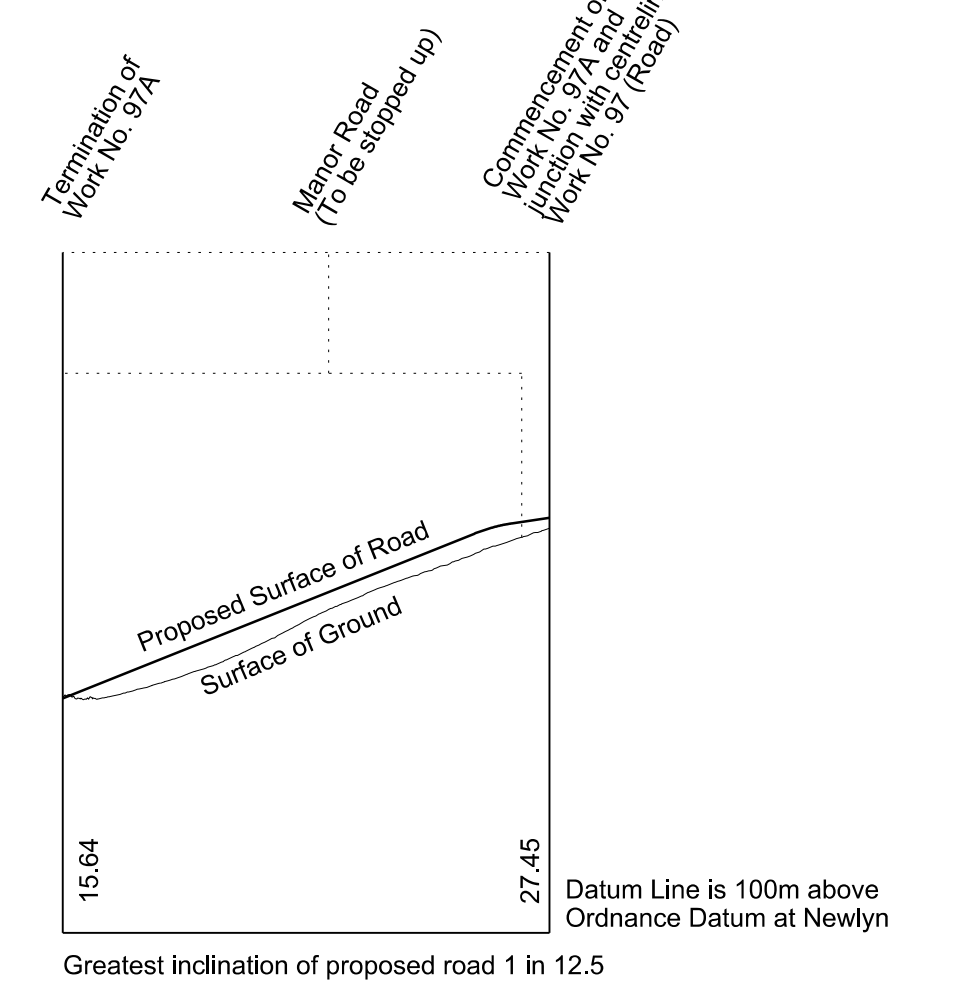




**WORK No. 97**  
FOR PLANS OF WORK SEE REPLACEMENT SHEETS No. 1-51 AND 1-53

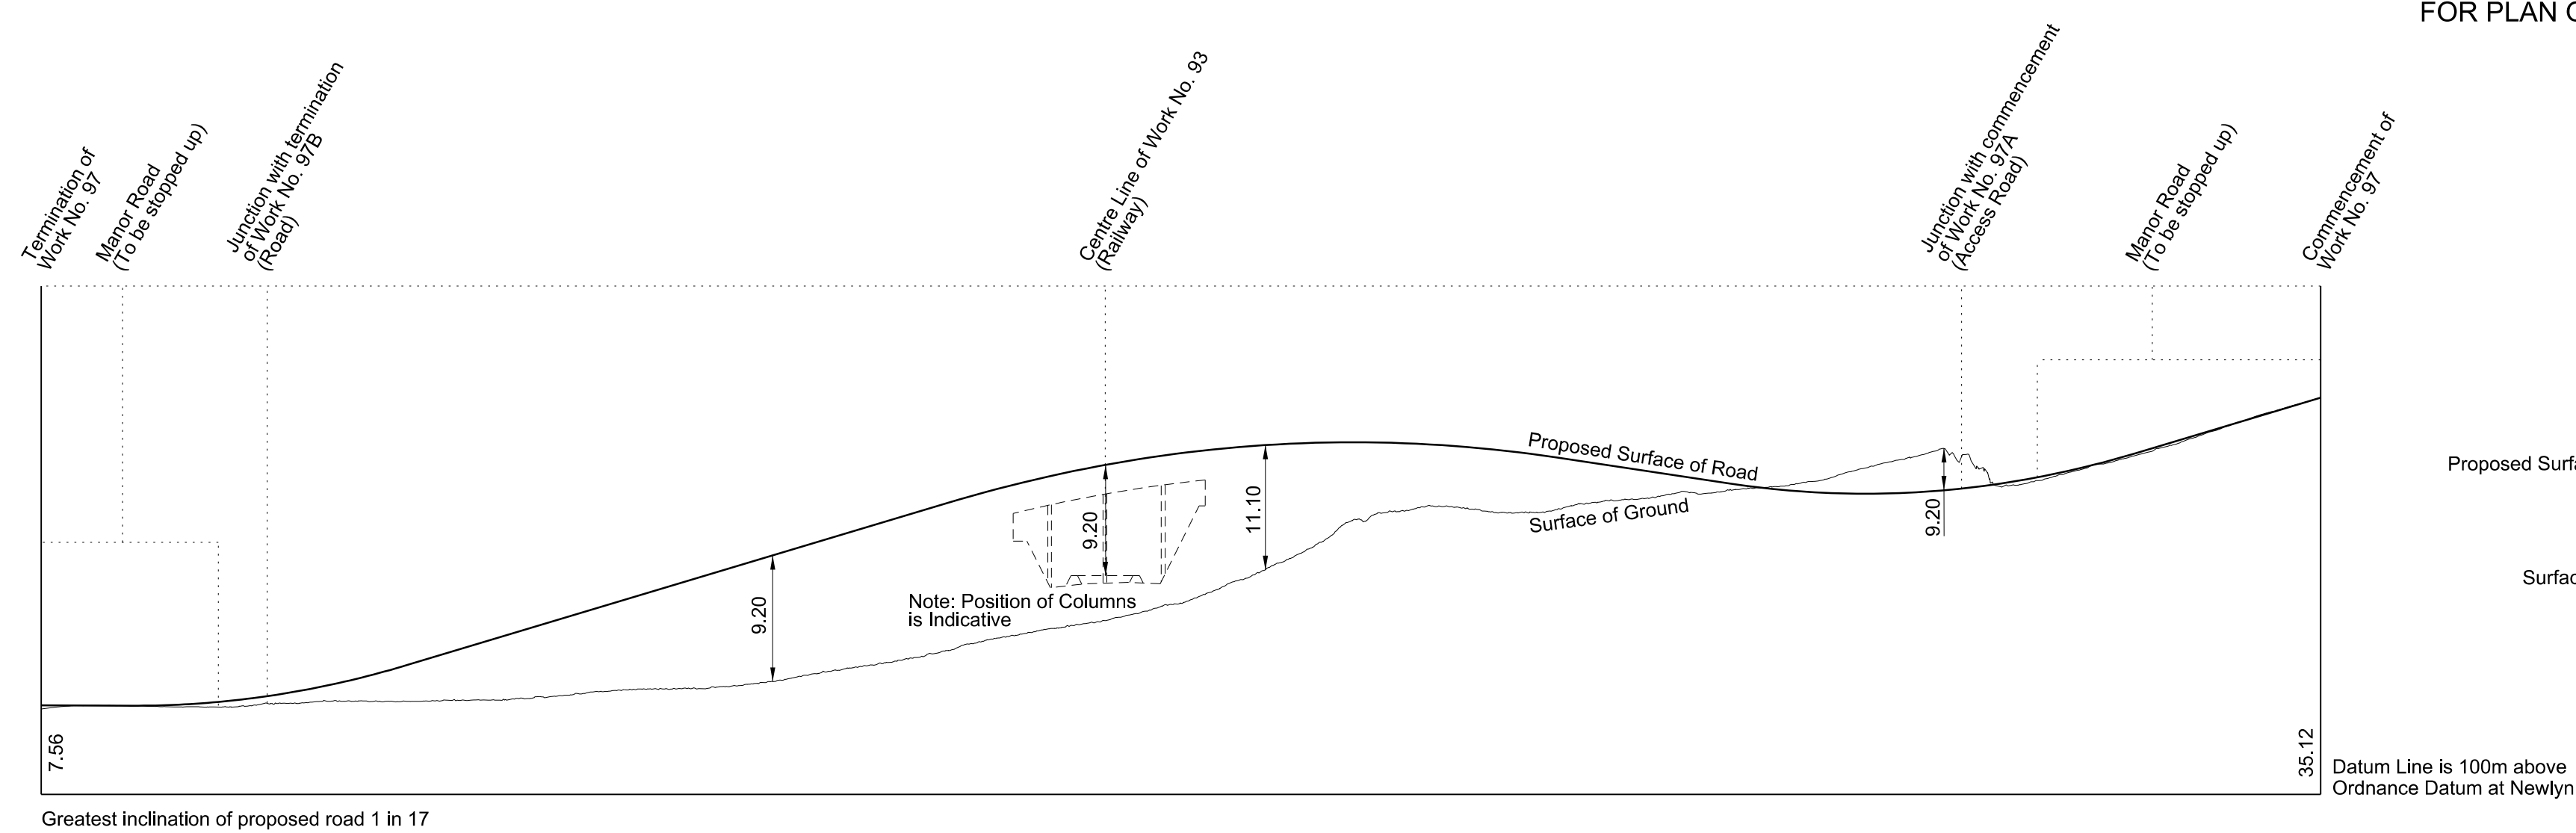

**WORK No. 97B**  
FOR PLAN OF WORK SEE REPLACEMENT SHEET No. 1-51

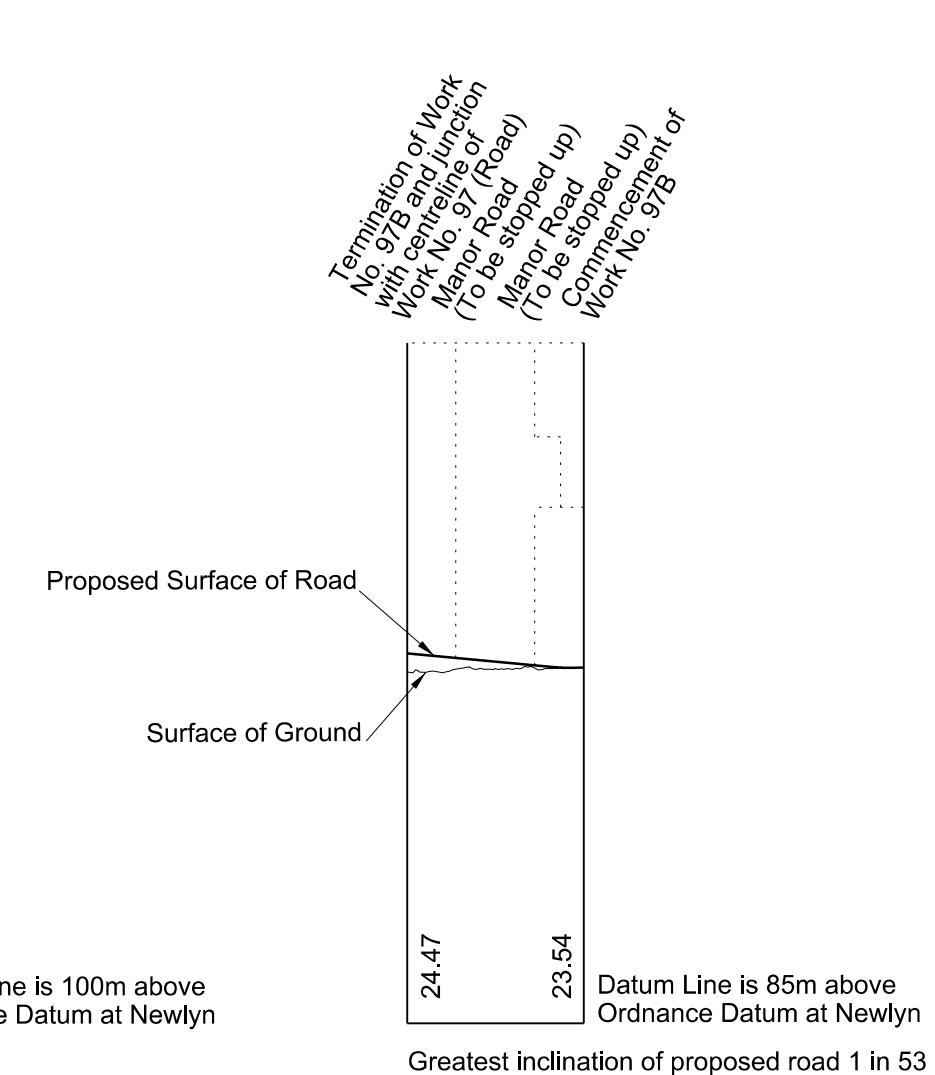


**WORK No. 98**  
FOR PLAN OF WORK SEE REPLACEMENT SHEET No. 1-51

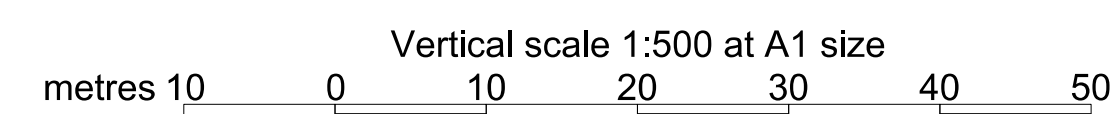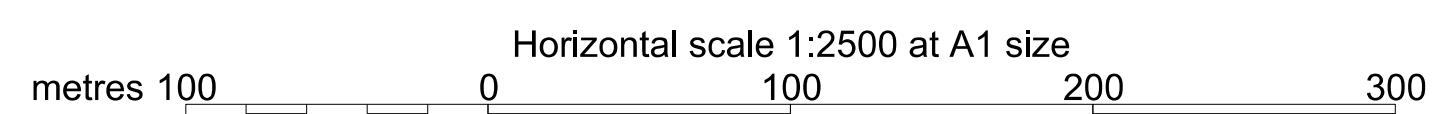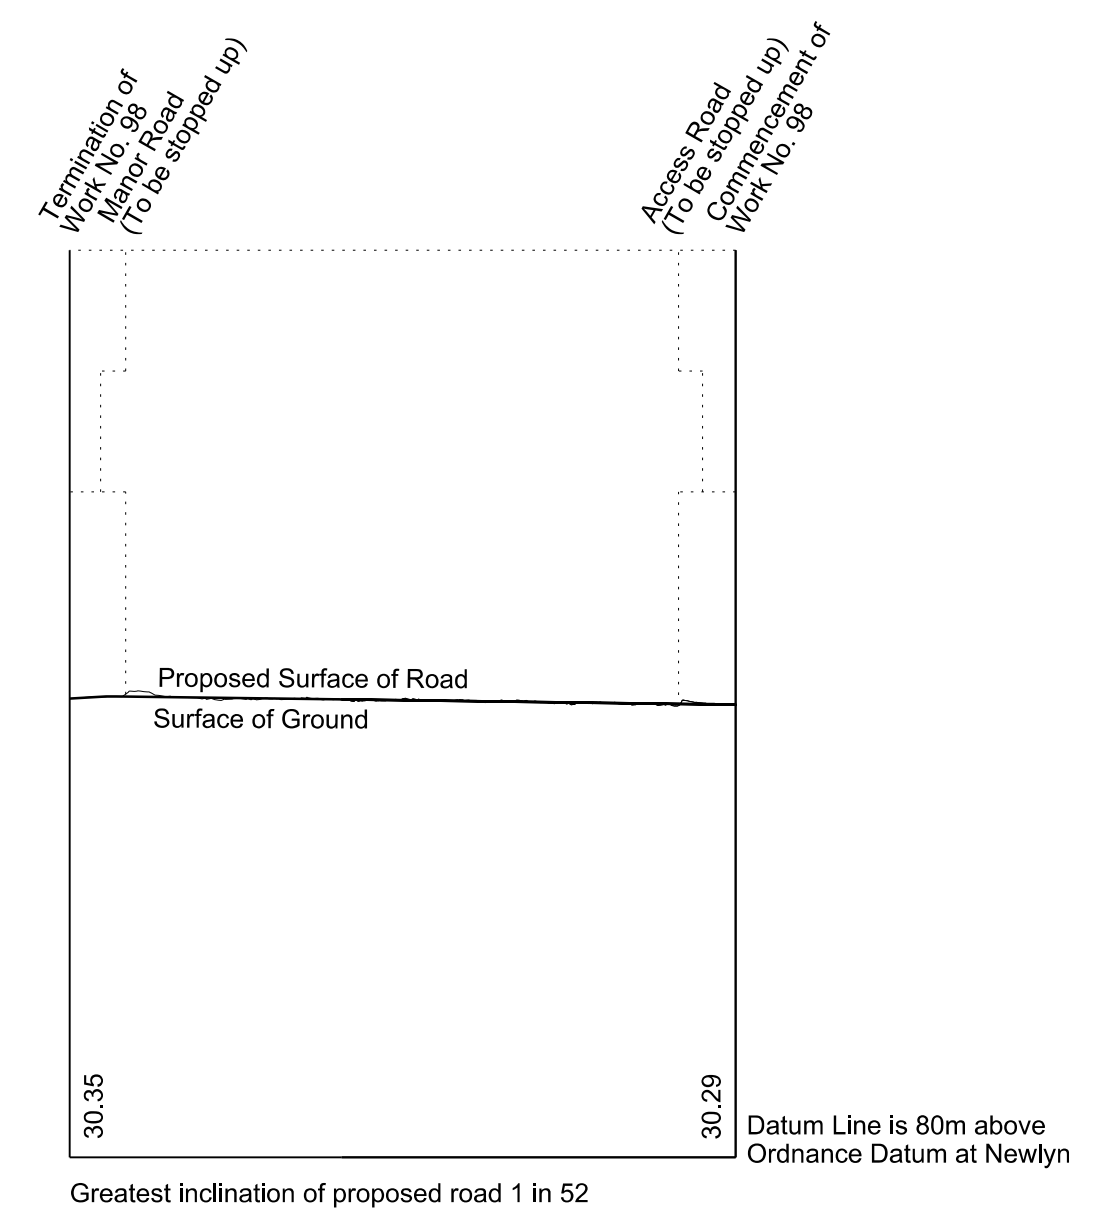


# SECTIONS

**WORK No. 99**  
 FOR PLAN OF WORK SEE REPLACEMENT SHEET No. 1-51

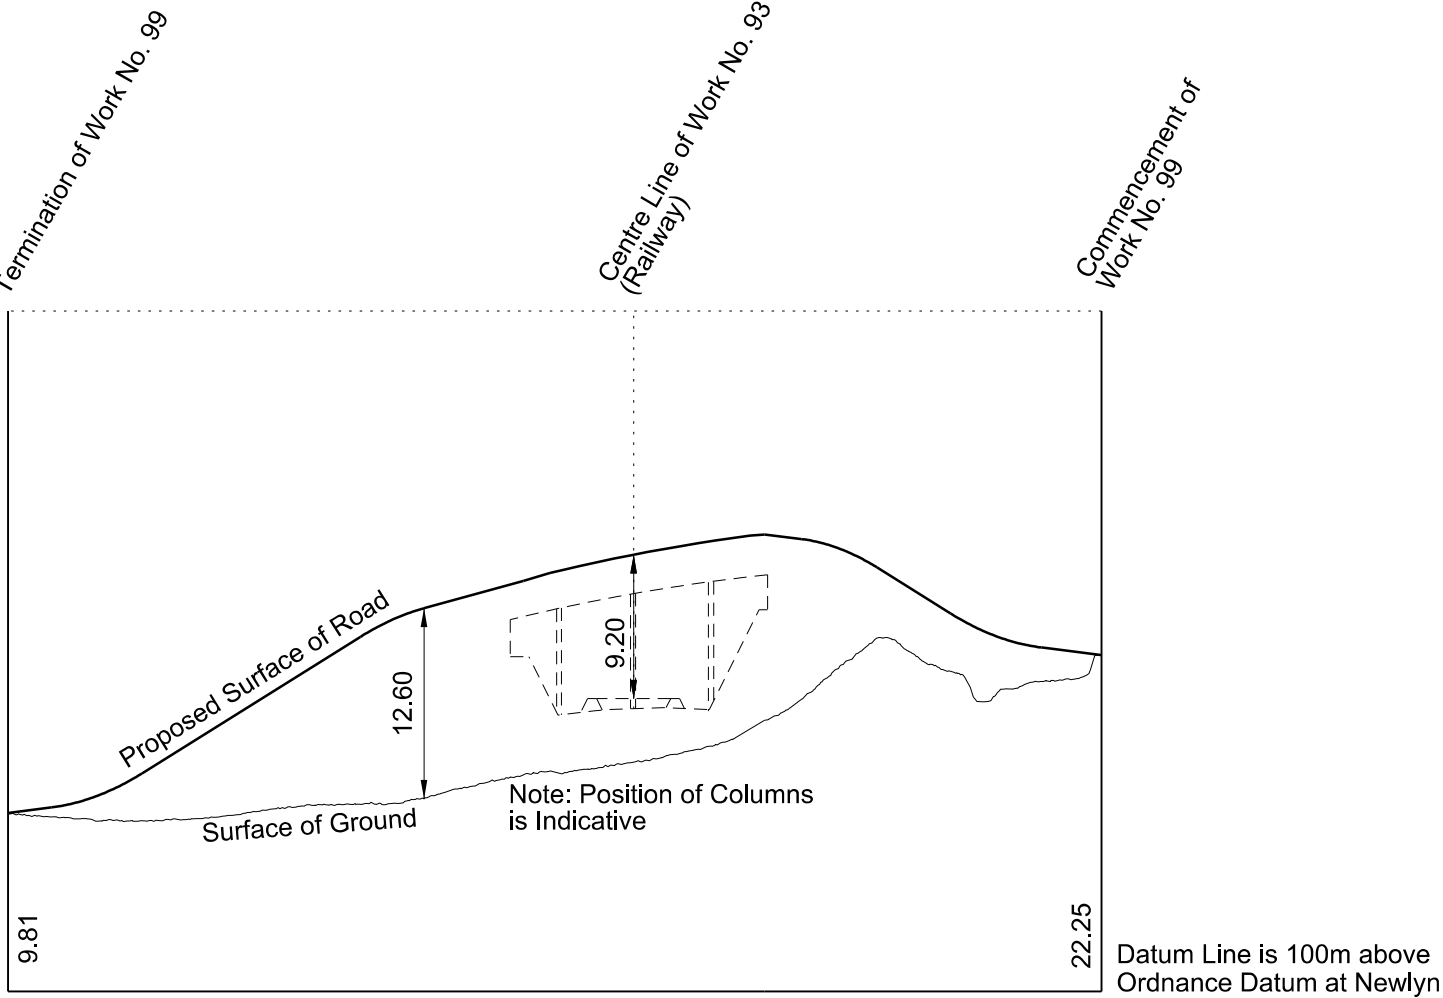


Greatest inclination of proposed road 1 in 8

**WORK No. 100**  
 FOR PLAN OF WORK SEE REPLACEMENT SHEET No. 1-53

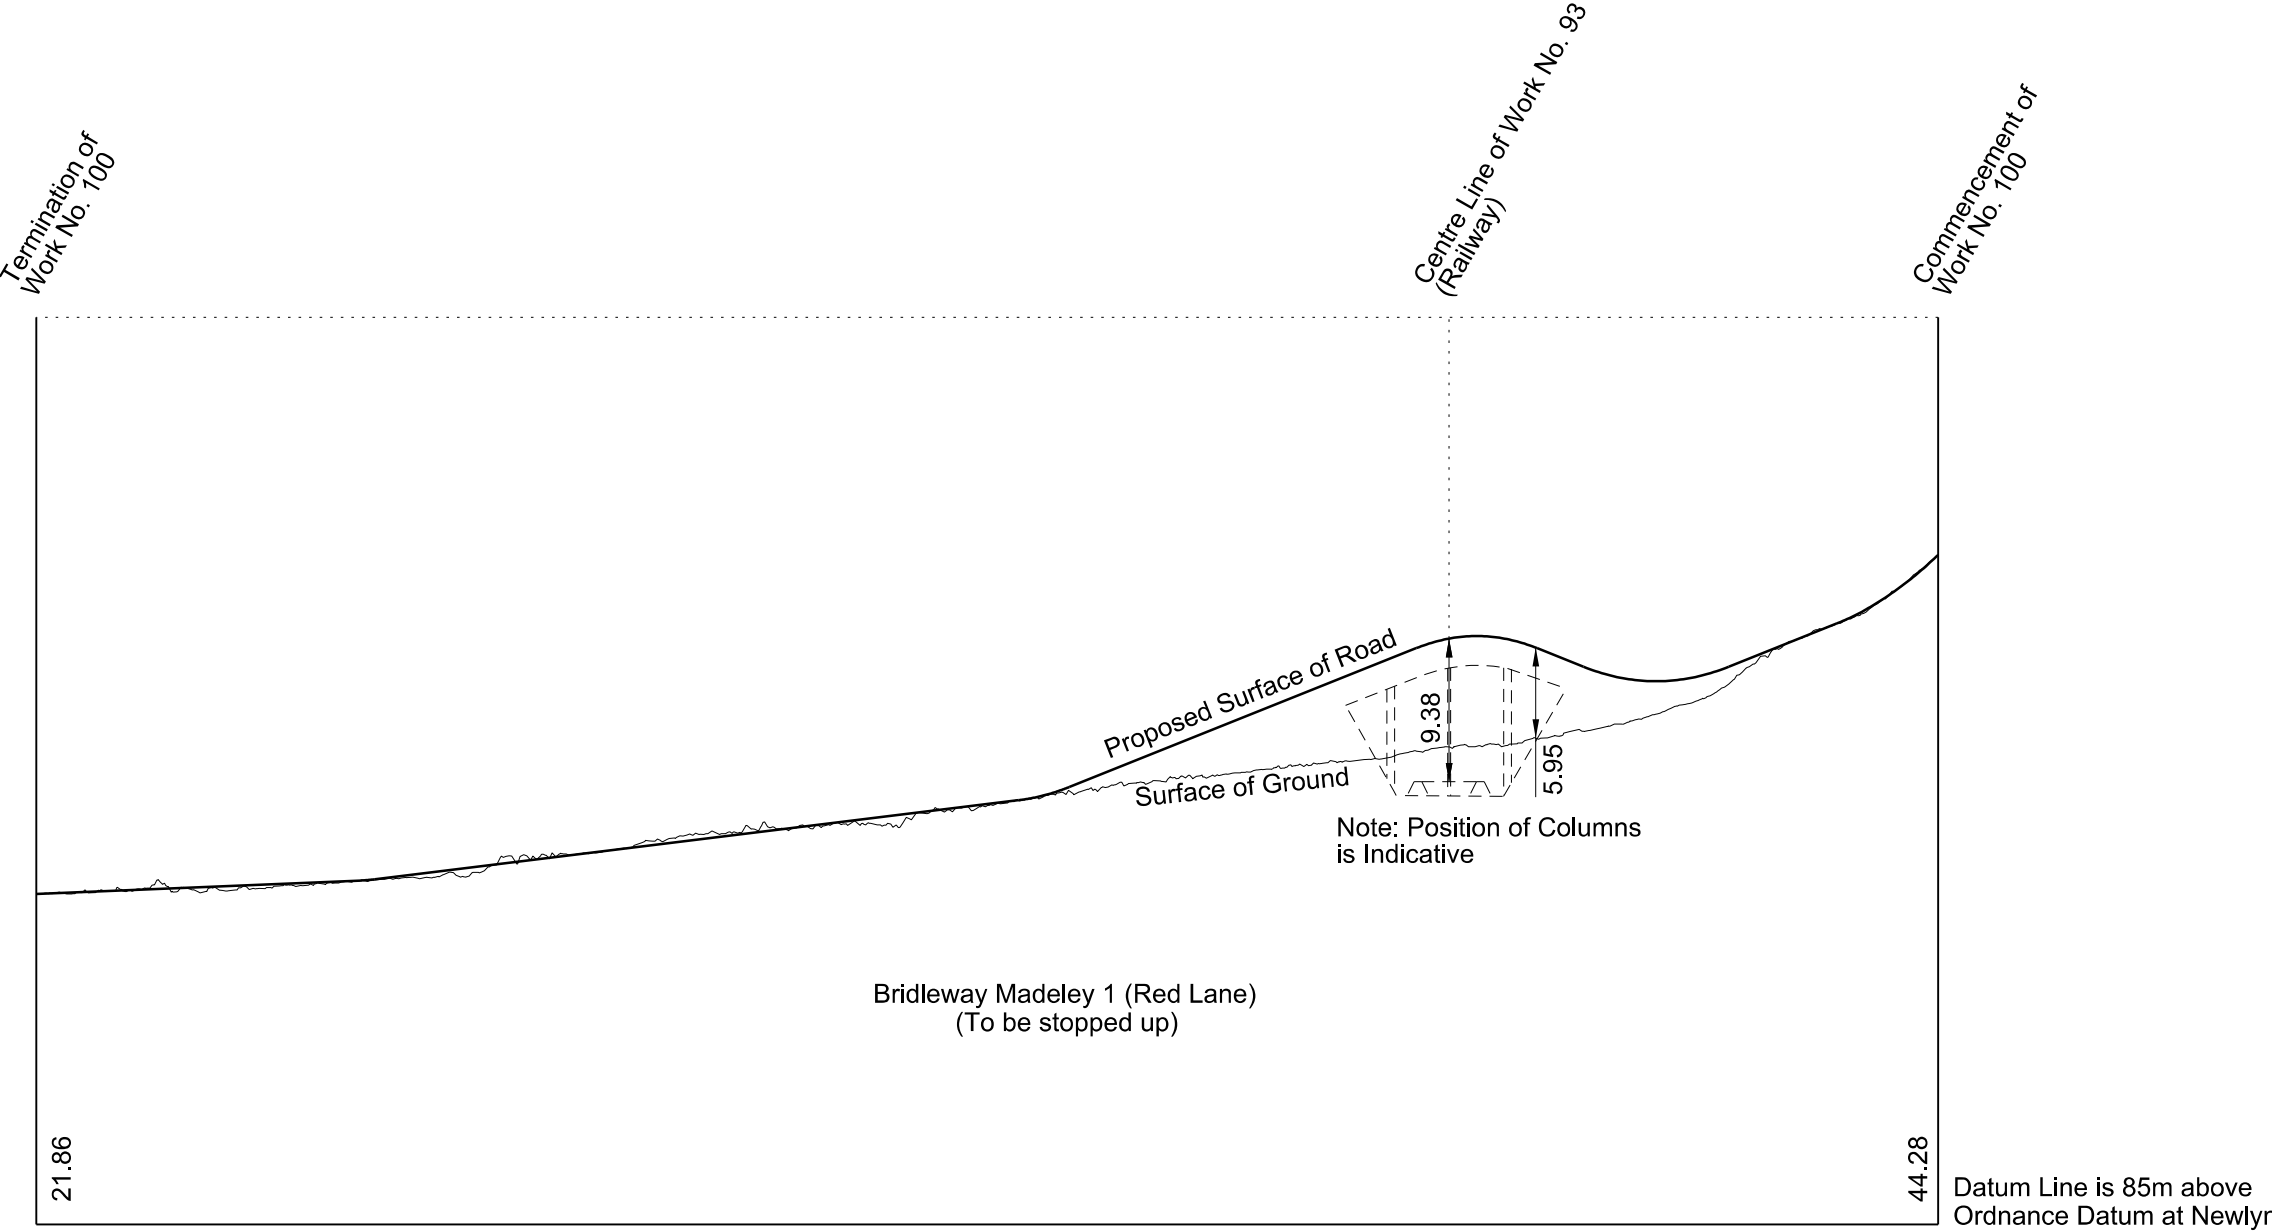


Greatest inclination of proposed road 1 in 12.5

**WORK No. 101**  
 FOR PLAN OF WORK SEE REPLACEMENT SHEET No. 1-53

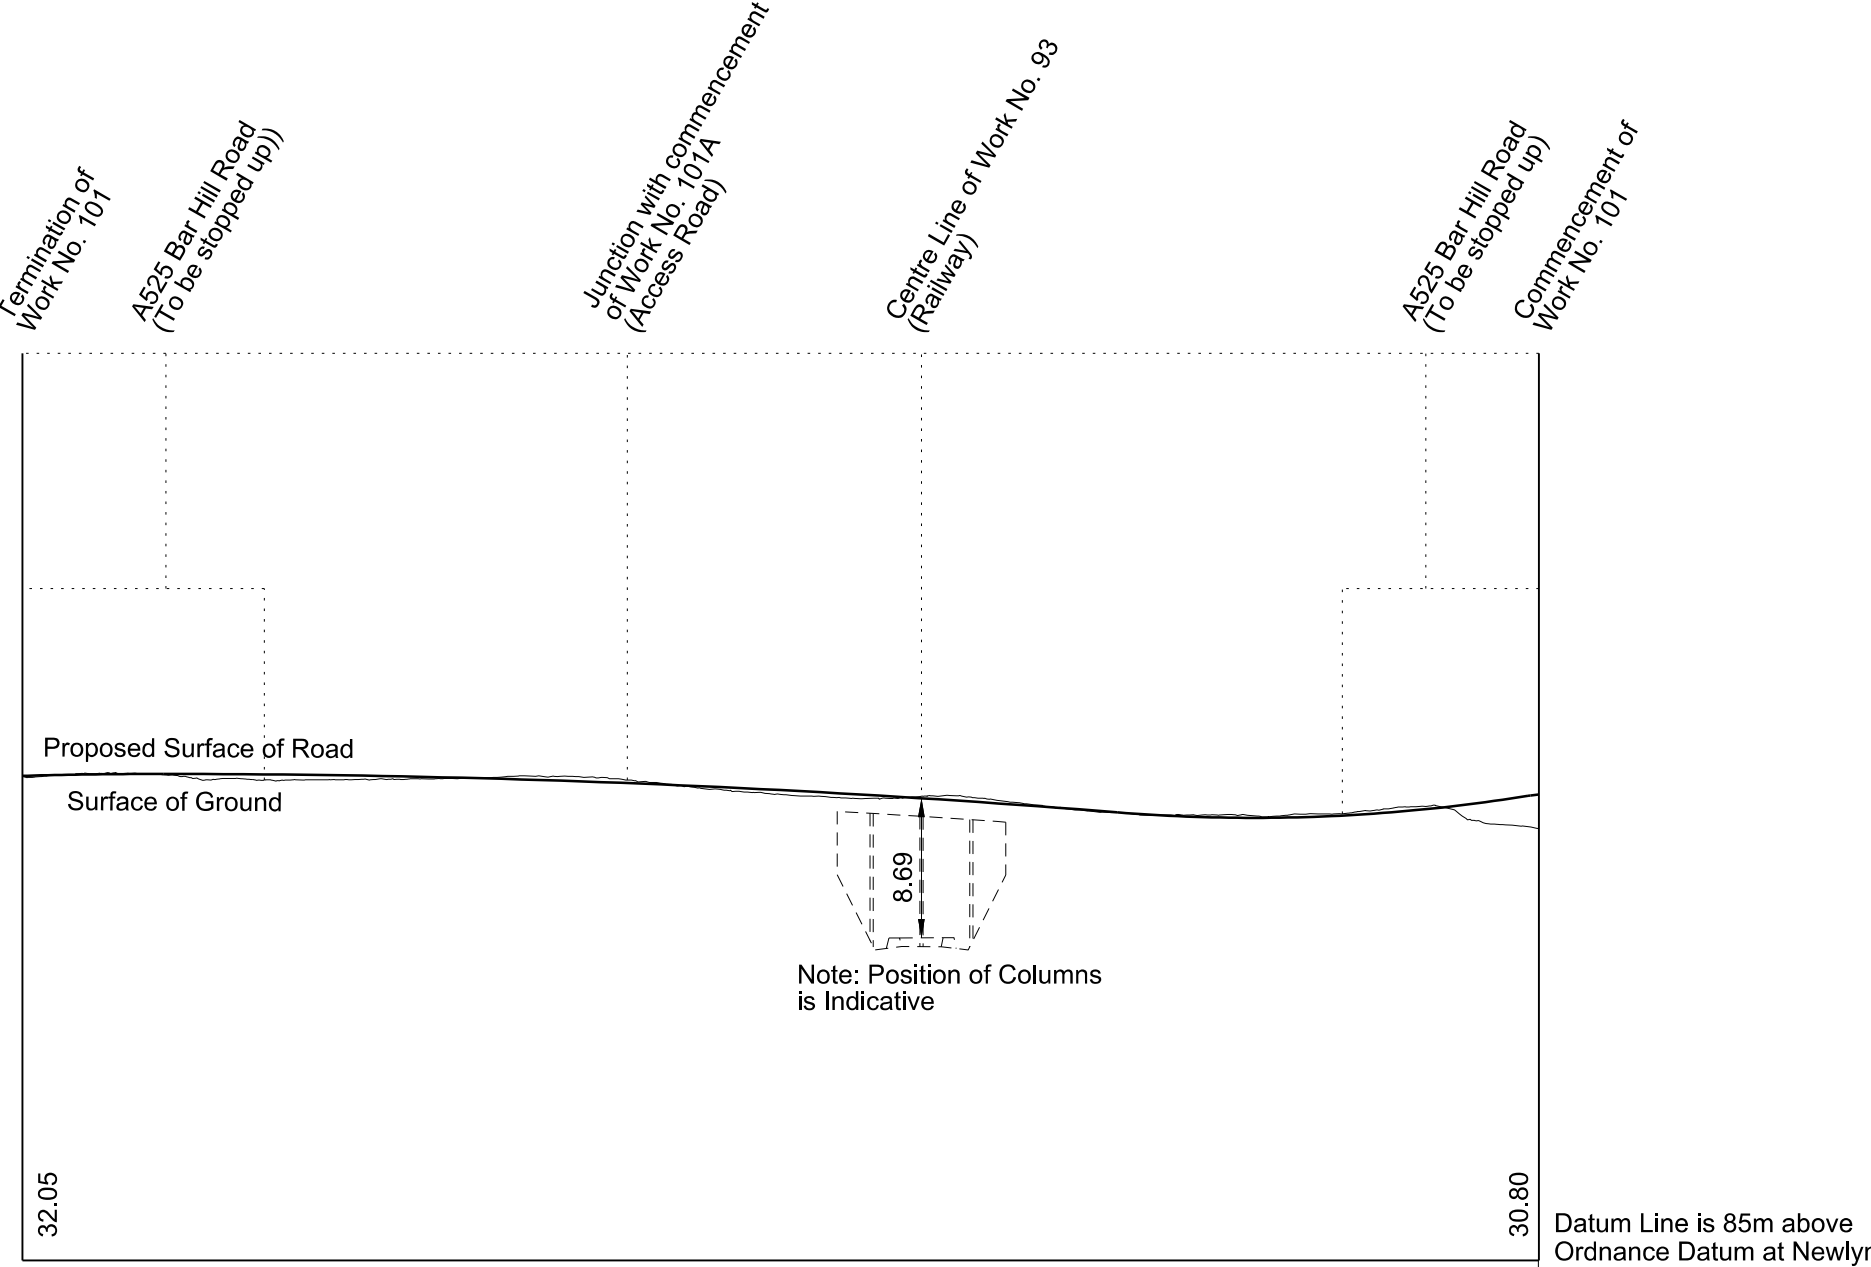


Greatest inclination of proposed road 1 in 14

**WORK No. 101A**  
 FOR PLAN OF WORK SEE REPLACEMENT SHEET No. 1-53

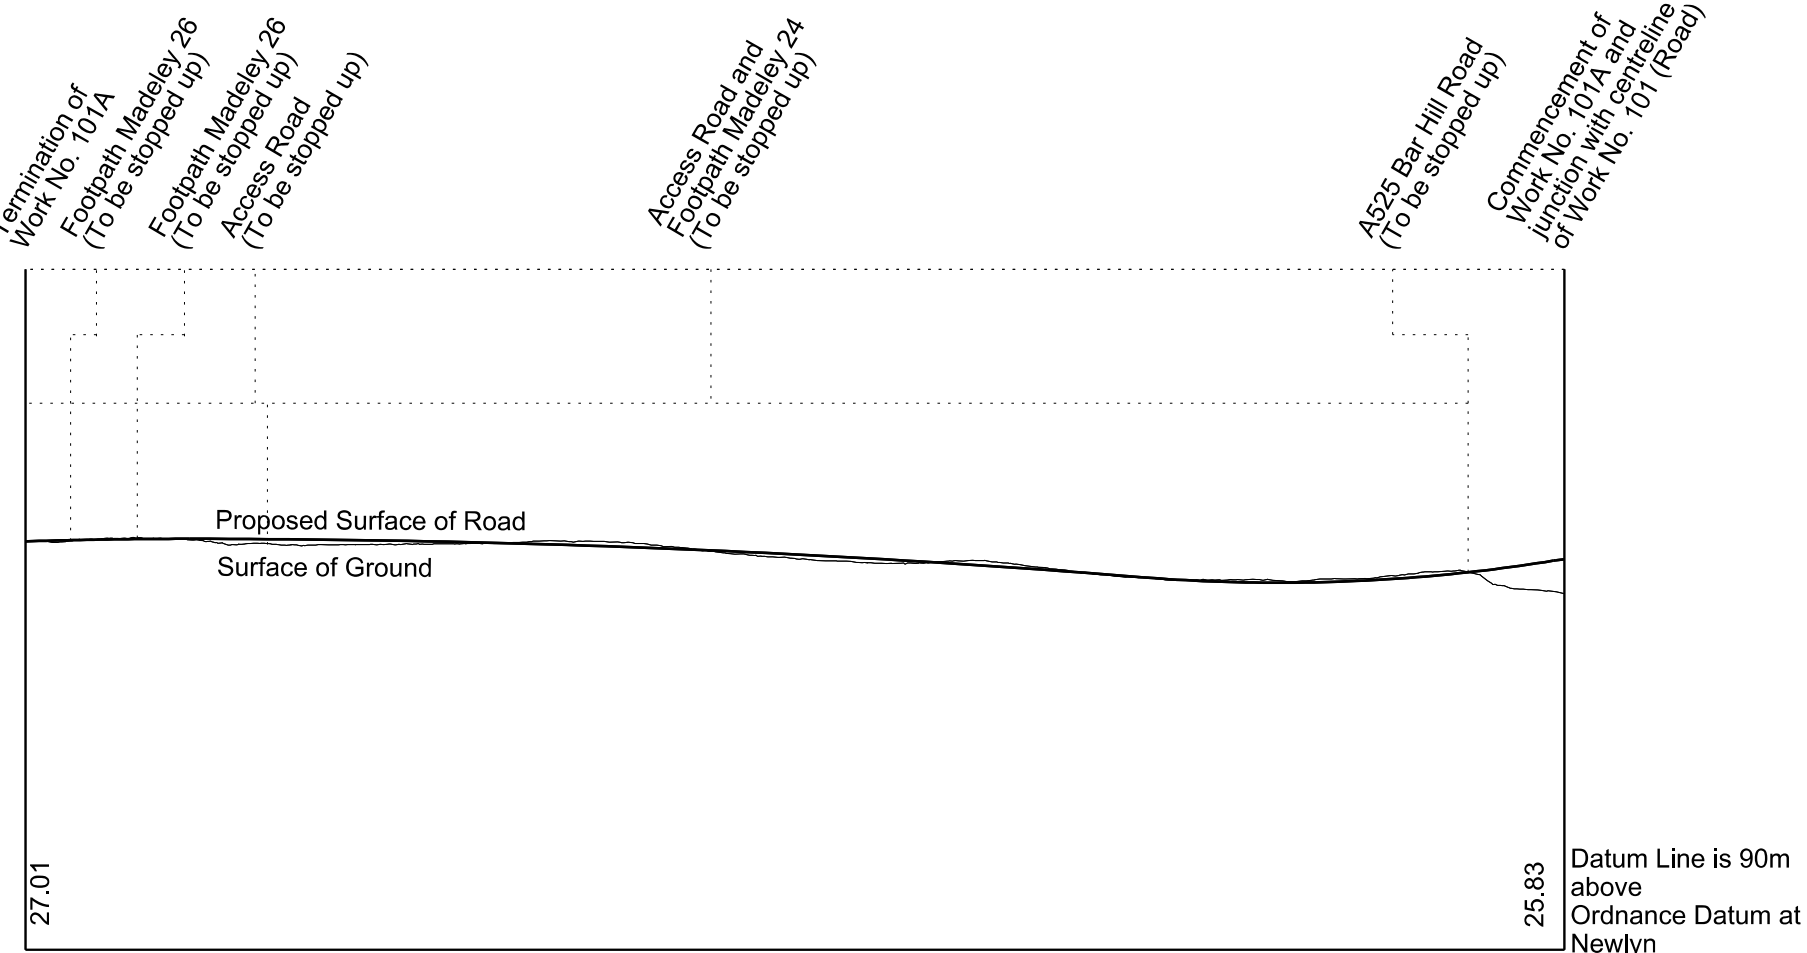


Greatest inclination of proposed road 1 in 31

**WORK No. 101B**  
 FOR PLAN OF WORK SEE REPLACEMENT SHEETS No. 1-53 and 1-54


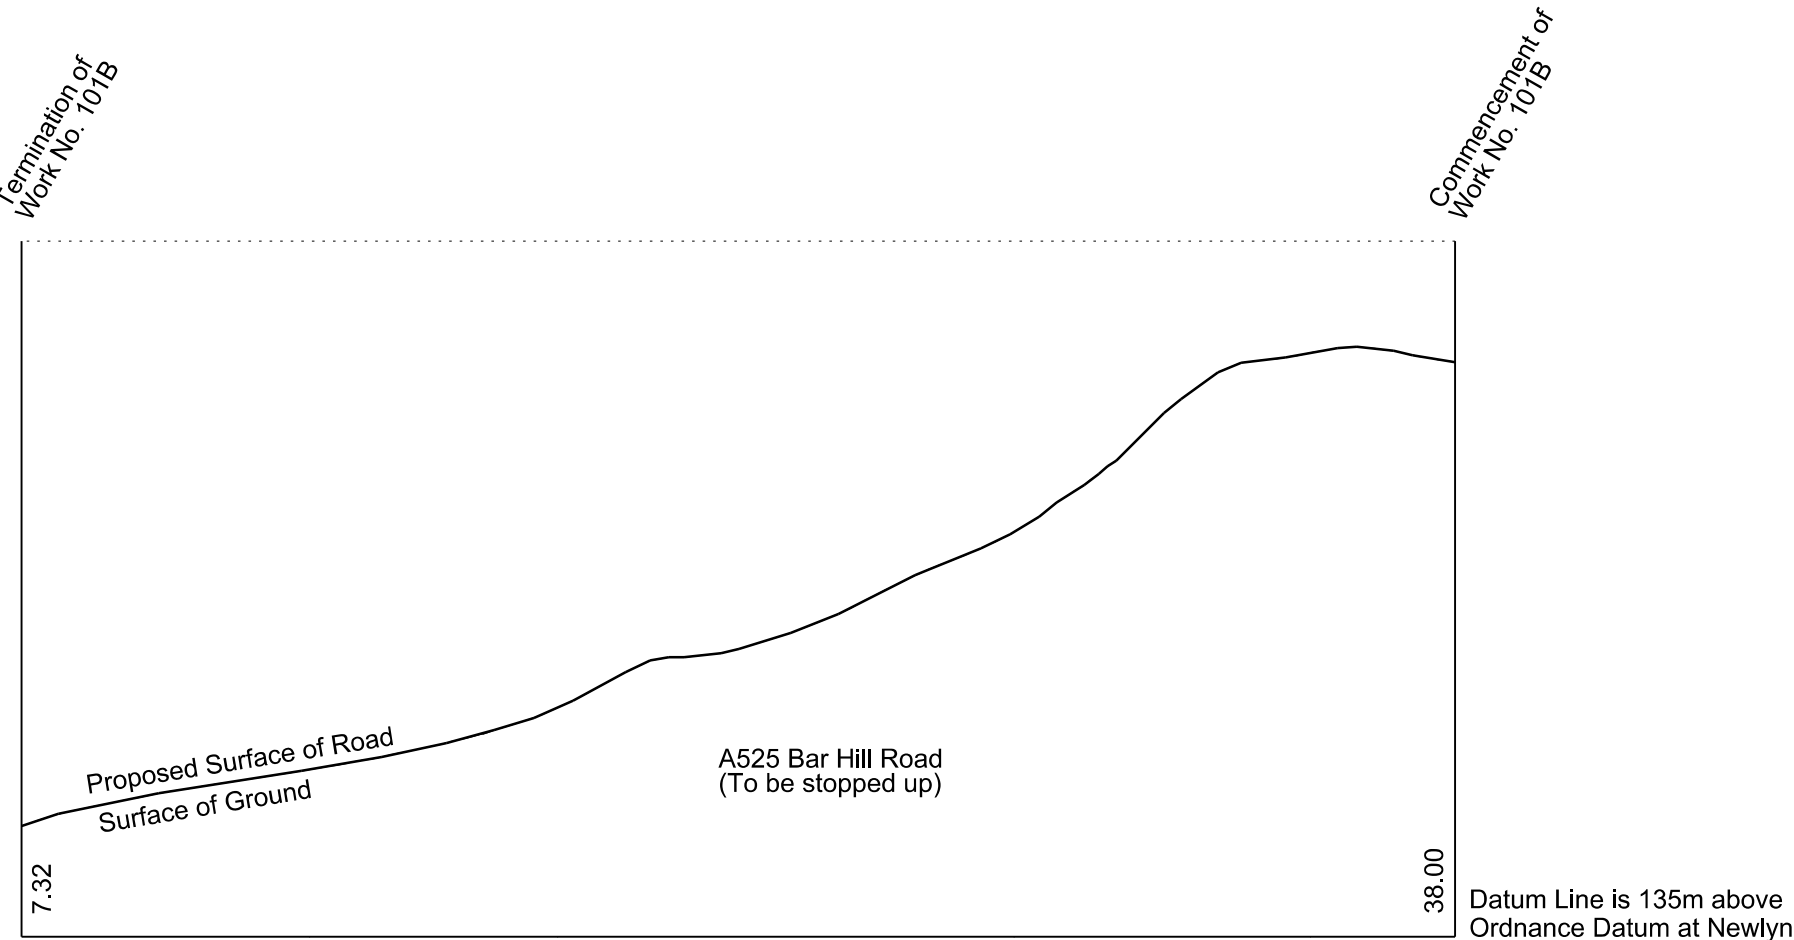


Greatest inclination of proposed road 1 in 5

**WORK No. 101C**  
 FOR PLAN OF WORK SEE REPLACEMENT SHEET No. 1-54

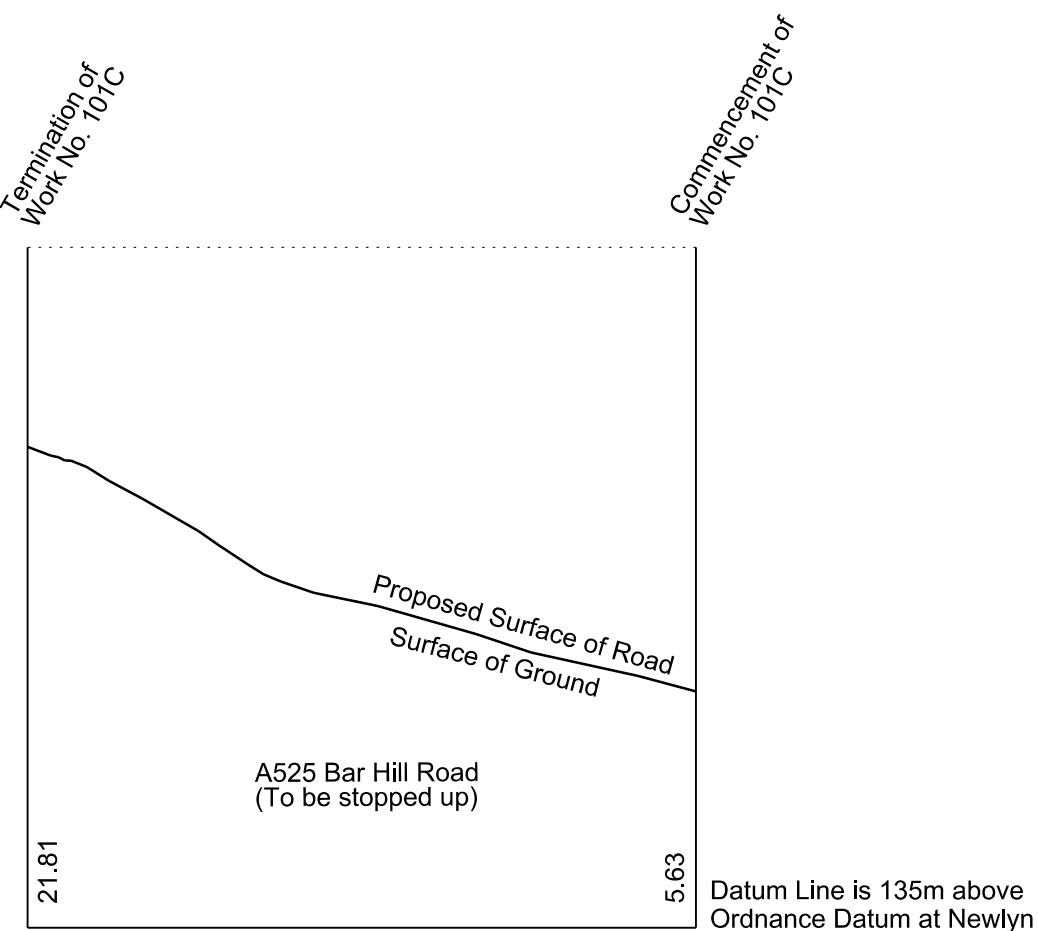


Greatest inclination of proposed road 1 in 7

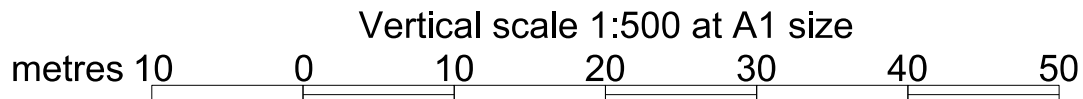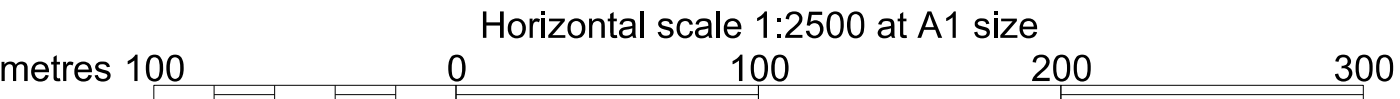


# SECTIONS


**WORK No. 101D**  
 FOR PLAN OF WORK SEE REPLACEMENT SHEET No. 1-54

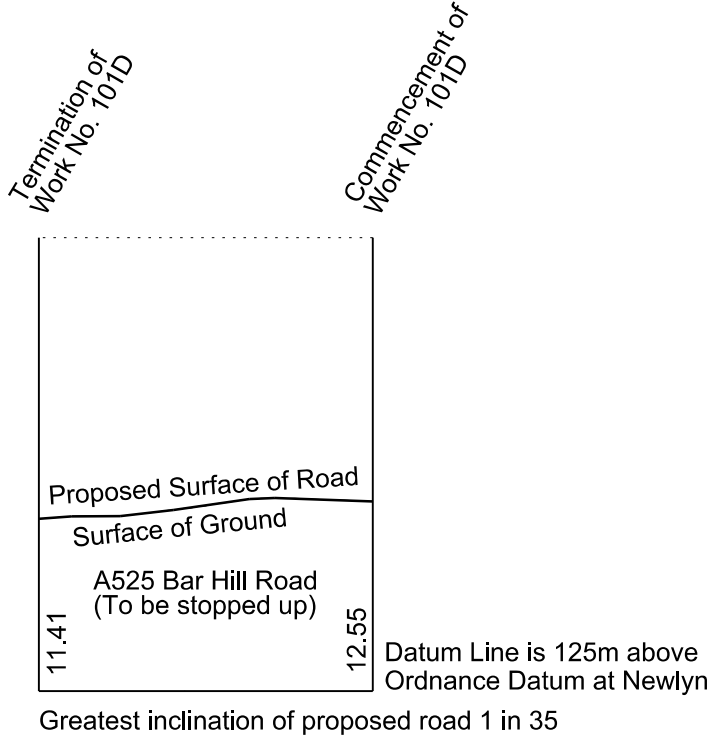


**WORK No. 101E**  
 FOR PLAN OF WORK SEE SHEET No. 1-55

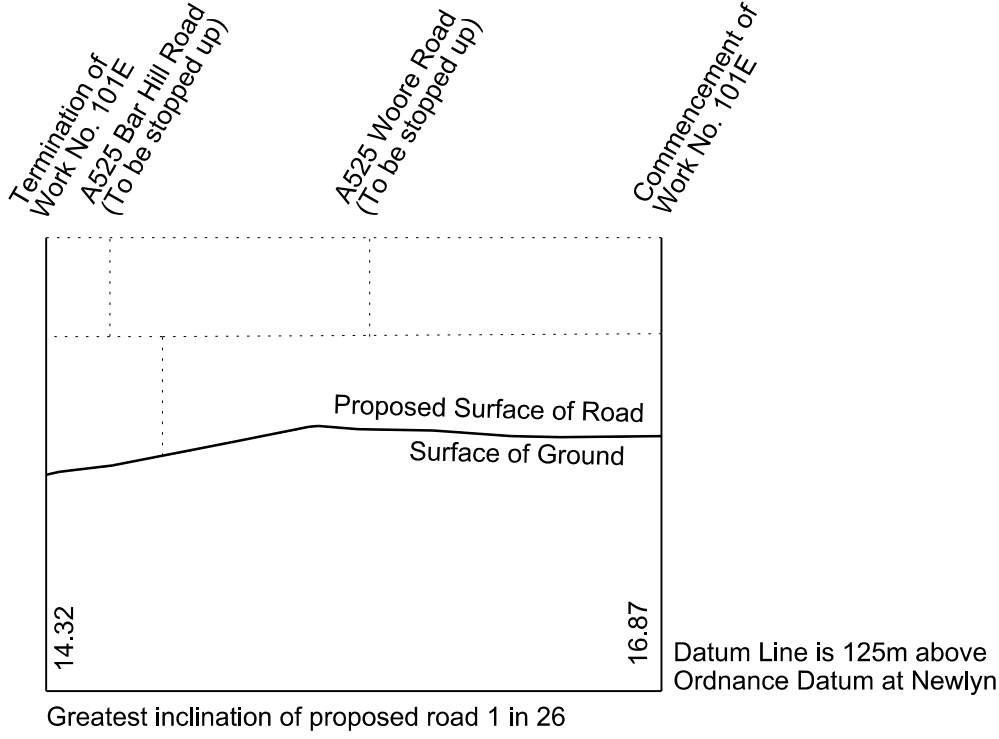




**WORK No. 101F**  
 FOR PLAN OF WORK SEE SHEET No. 1-55

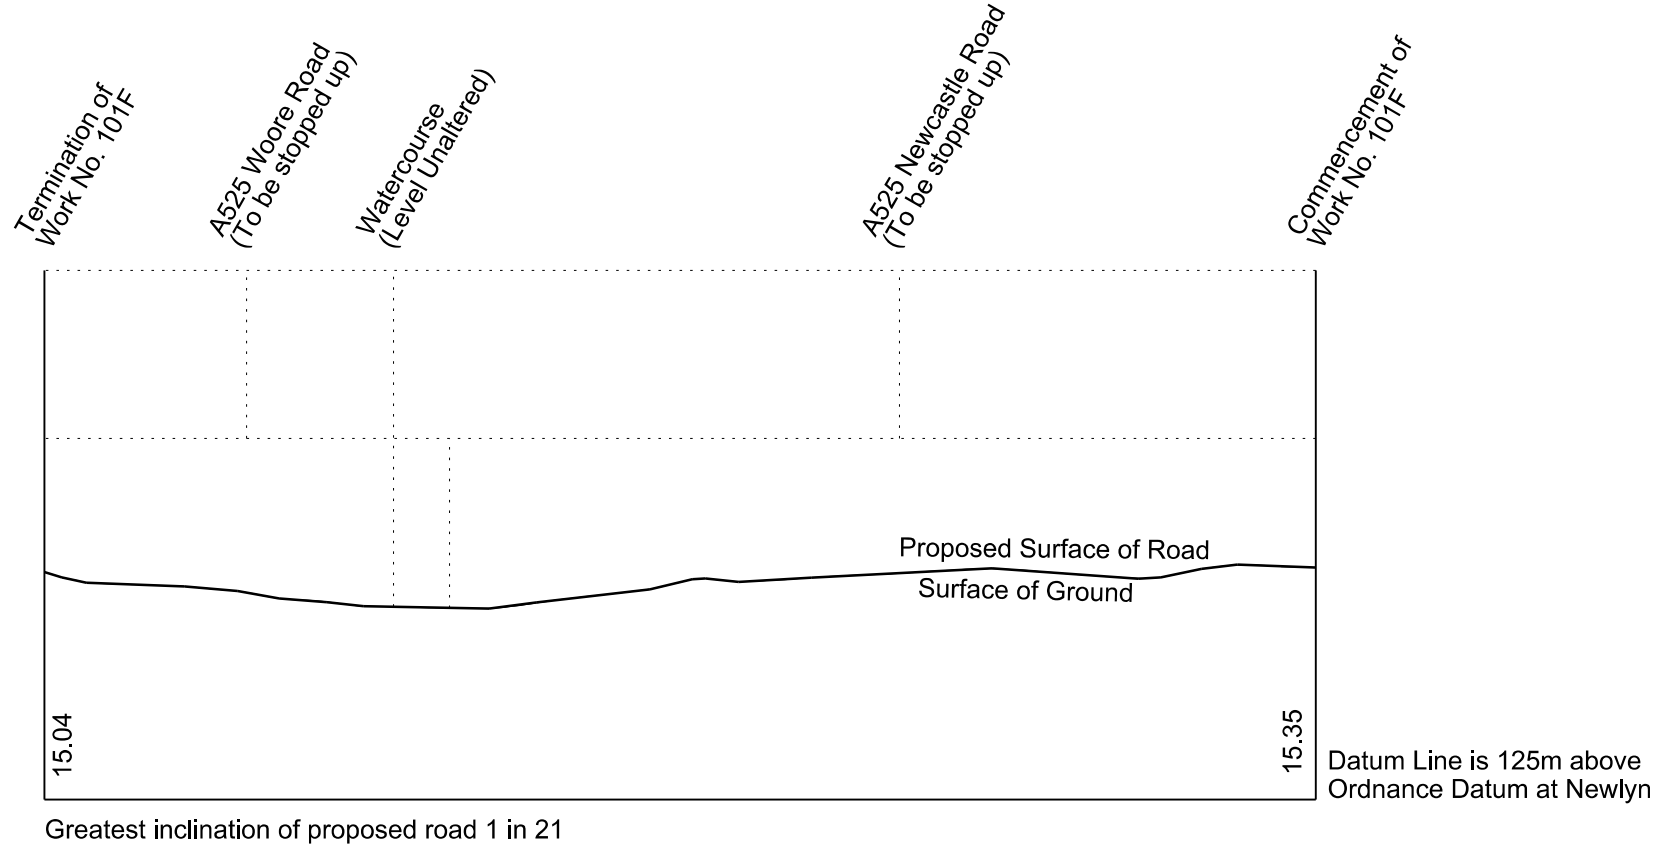

**WORK No. 101G**  
 FOR PLAN OF WORK SEE SHEET No. 1-55

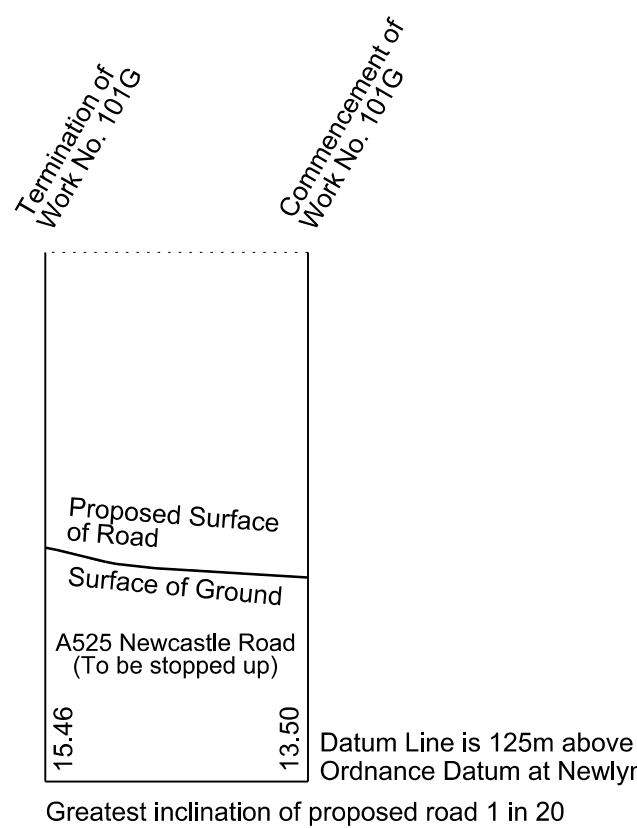


**WORKS No. 101H**  
 FOR PLAN OF WORKS SEE SHEET No. 1-56

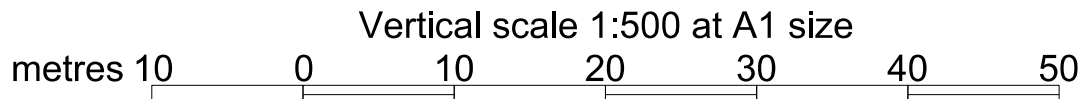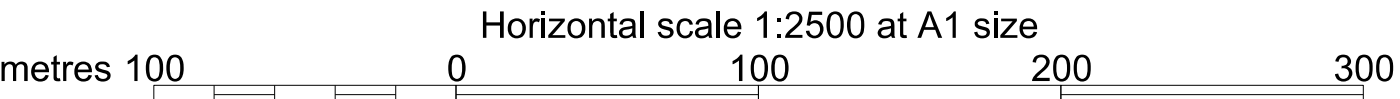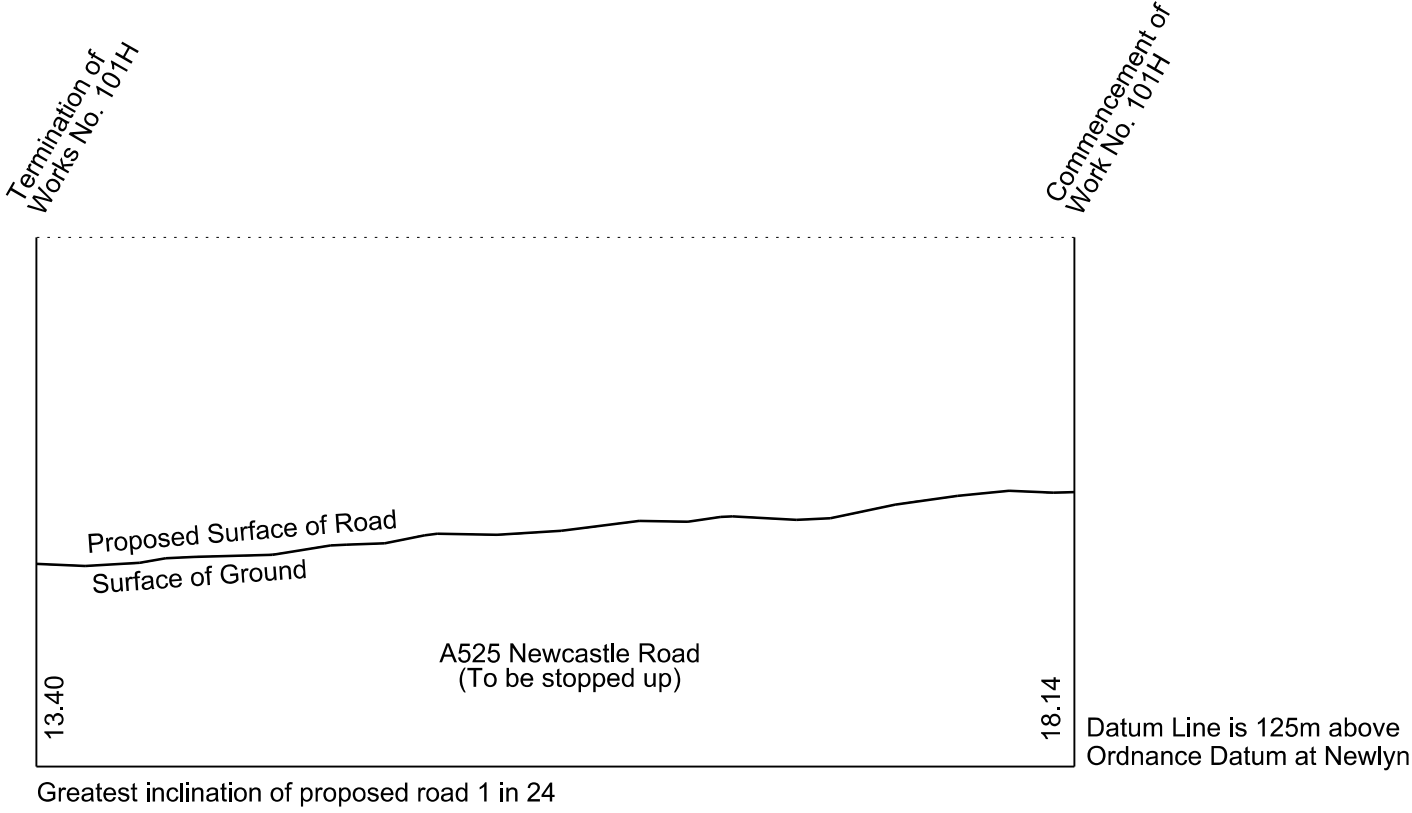

# SECTIONS


## WORK No. 102

FOR PLAN OF WORK SEE REPLACEMENT SHEET No. 1-53

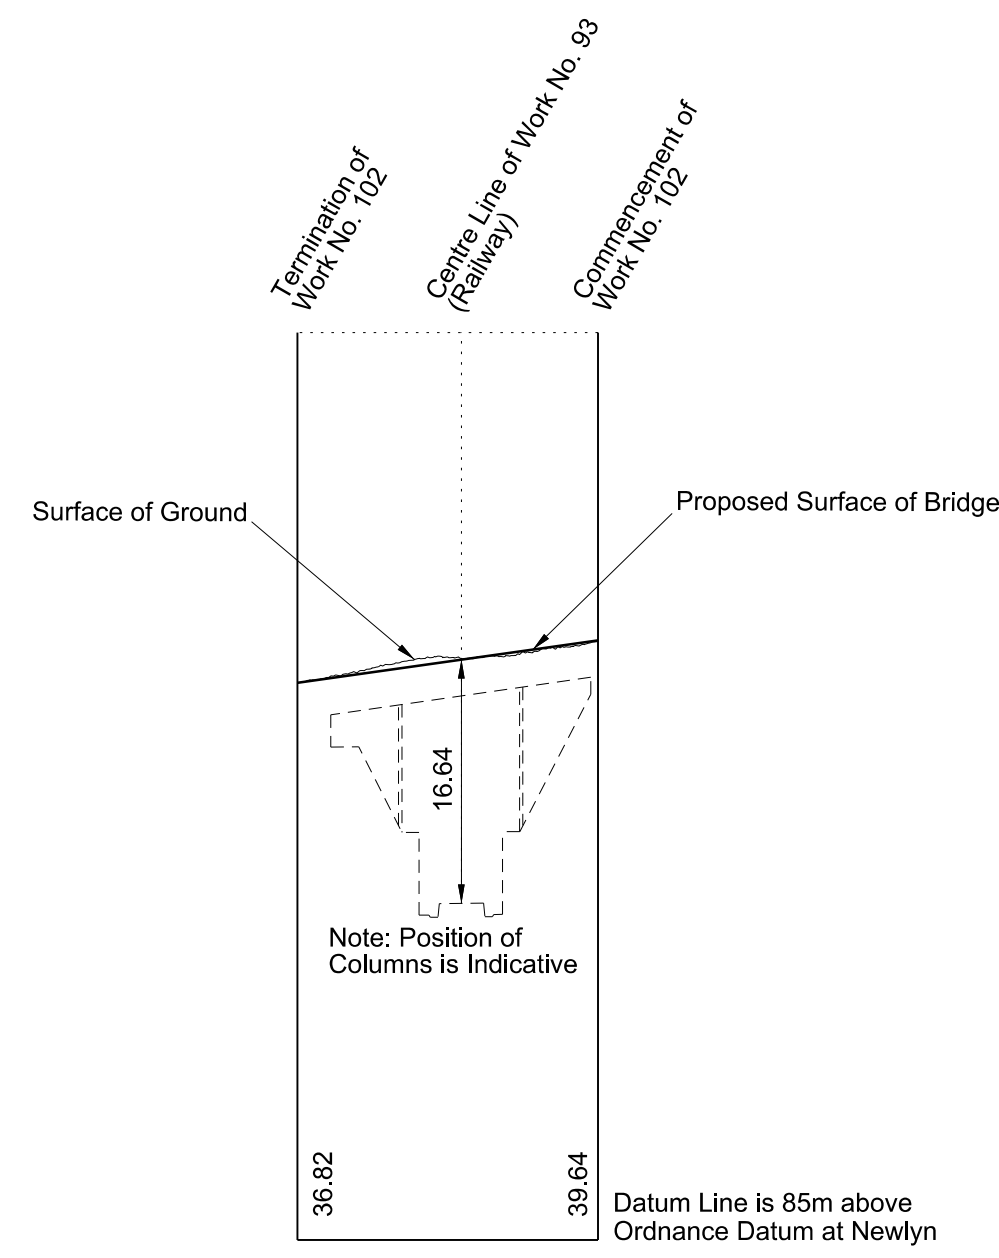




## WORK No. 103

FOR PLAN OF WORK SEE REPLACEMENT SHEETS No. 1-53 and 1-57

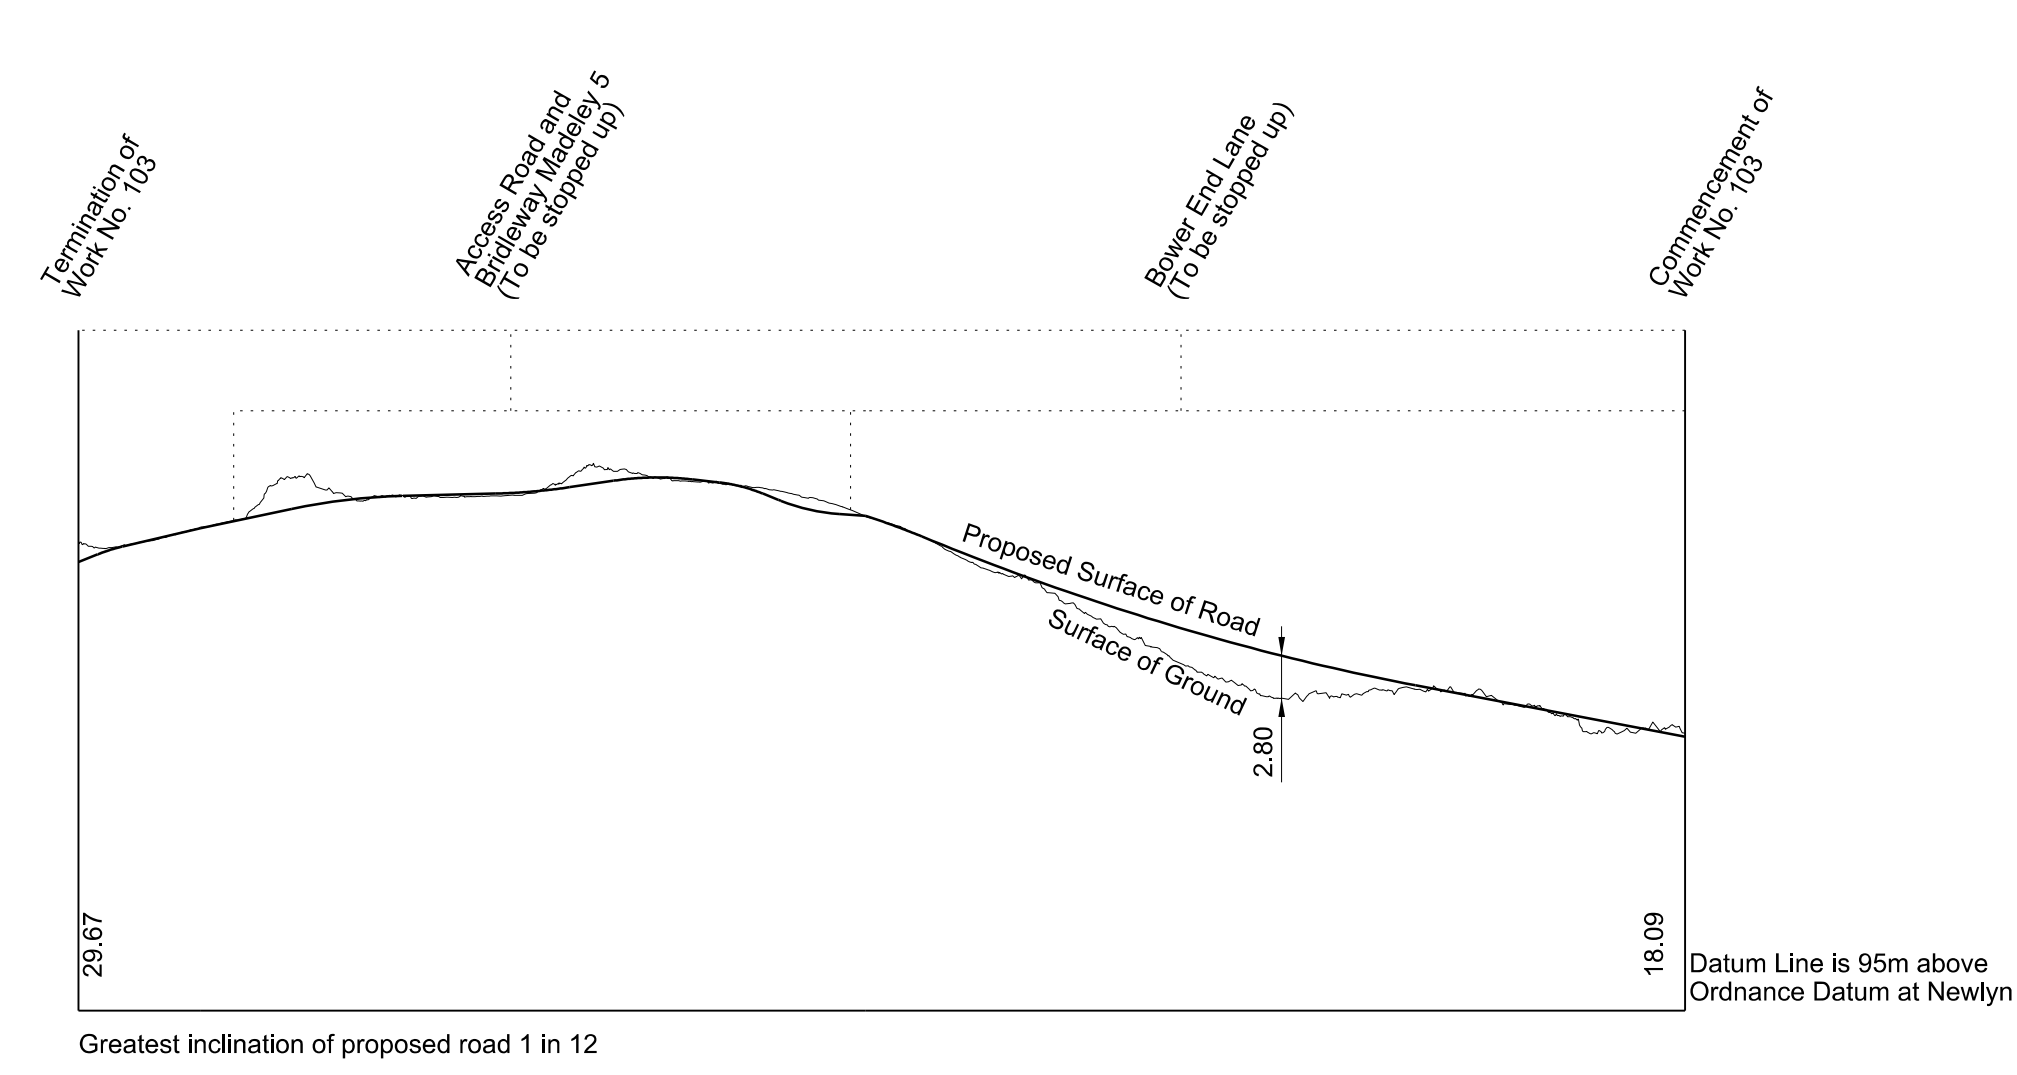





## WORK No. 104

FOR PLAN OF WORK SEE REPLACEMENT SHEET No. 1-57

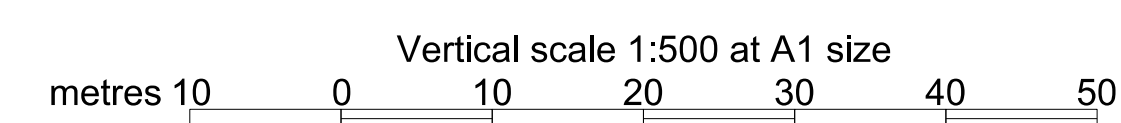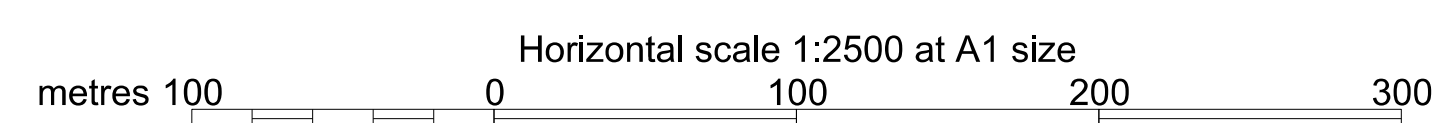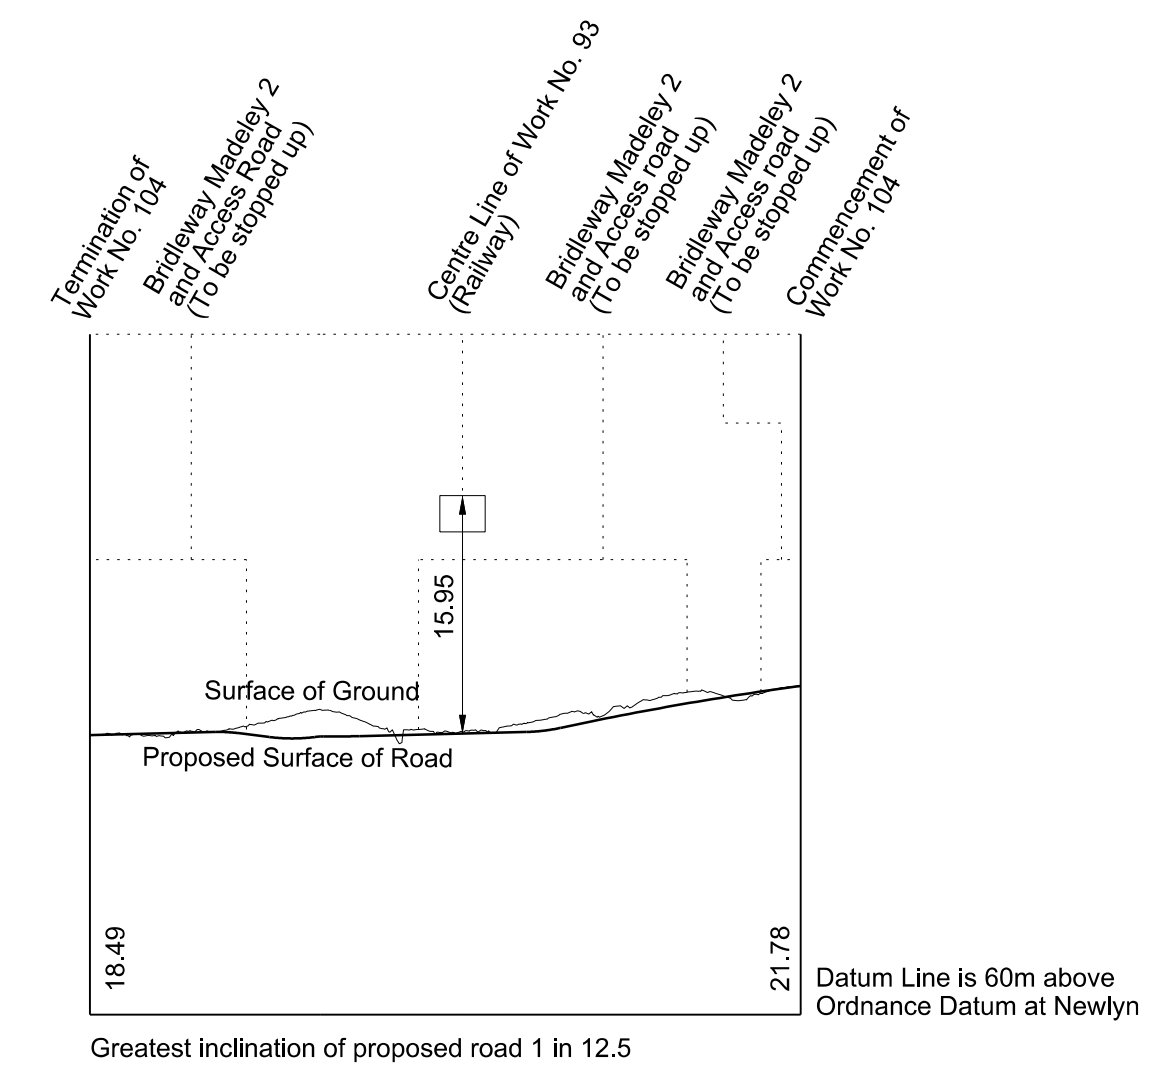

# SECTIONS





FOR PLAN OF WORK SEE REPLACEMENT SHEETS No. 1-58 and 1-59

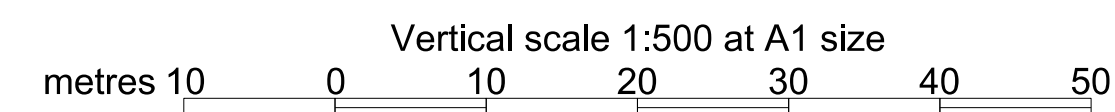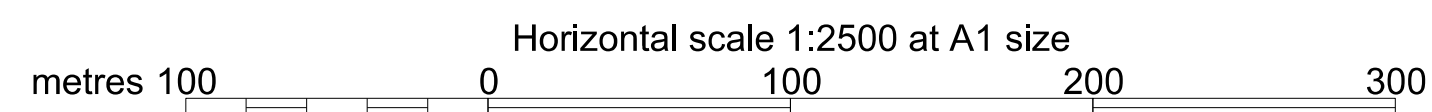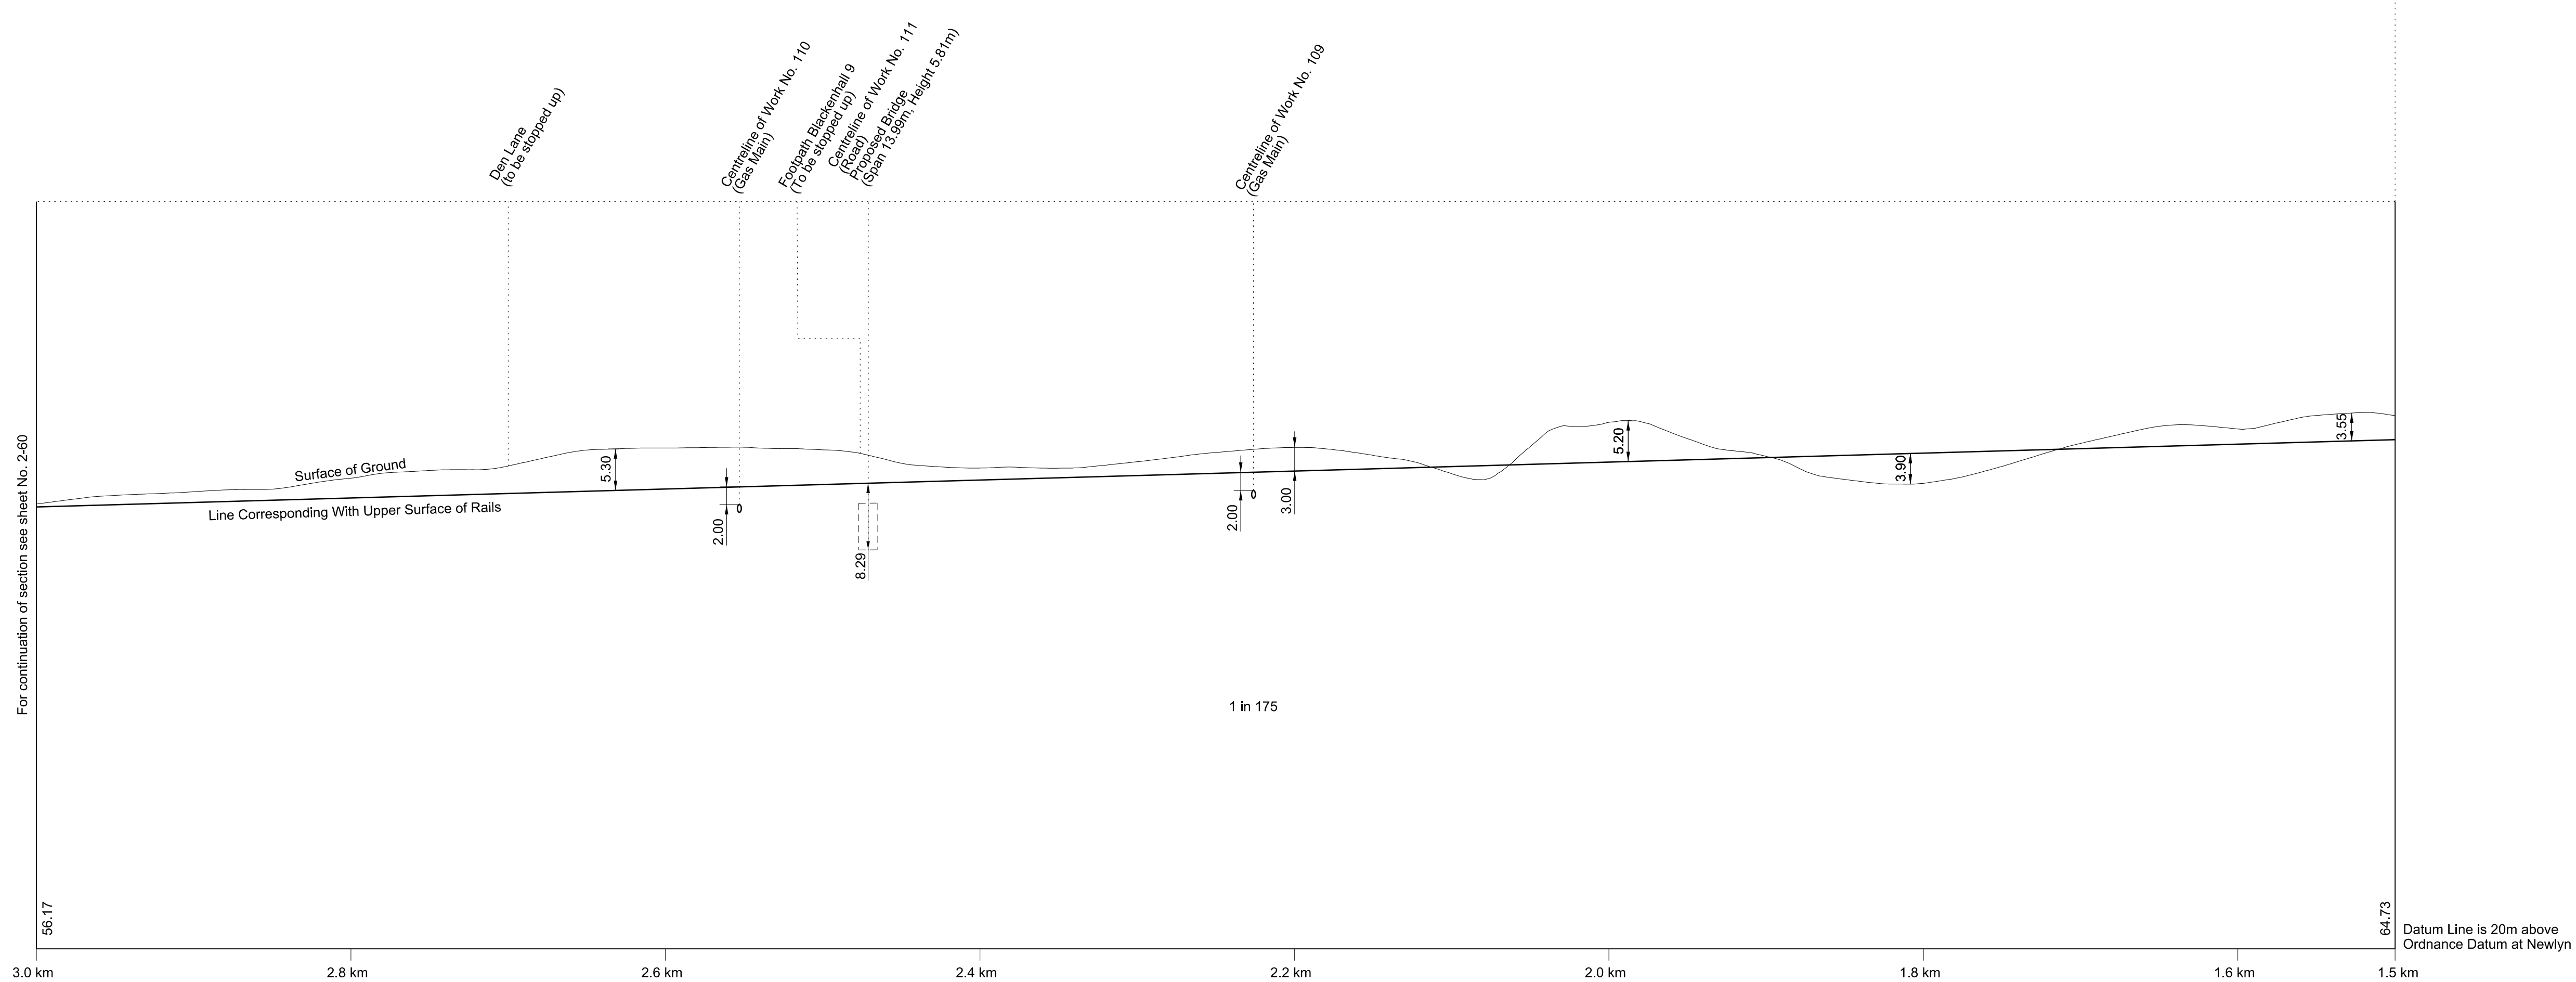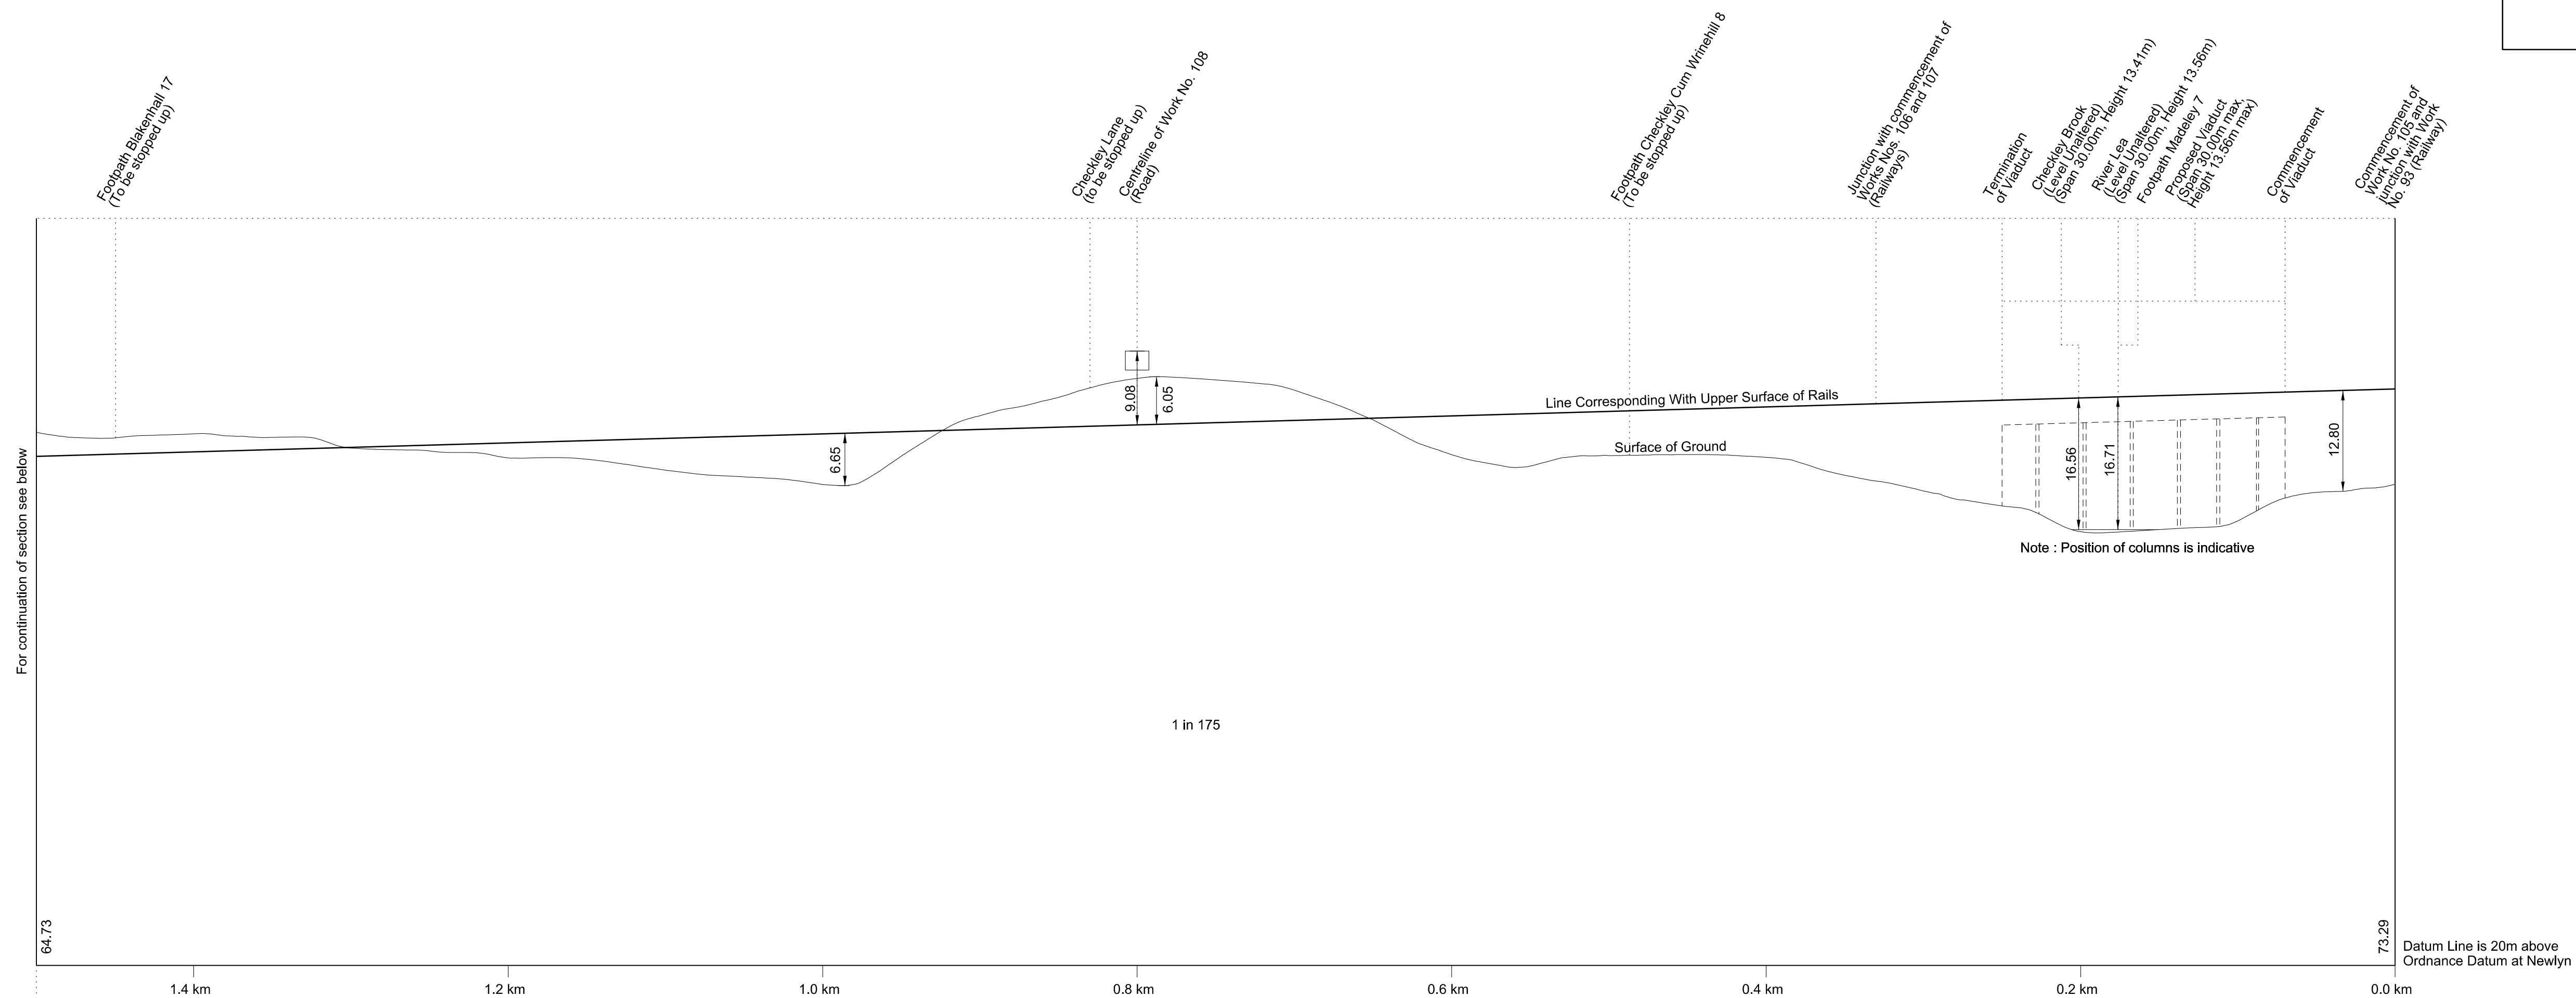






# SECTIONS

FOR PLAN OF WORK SEE REPLACEMENT SHEETS No. 1-60 and 1-61

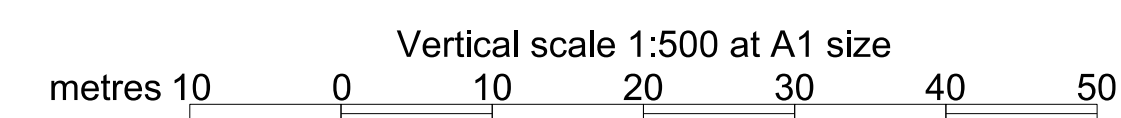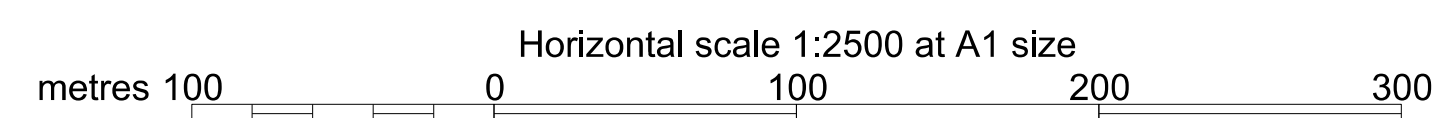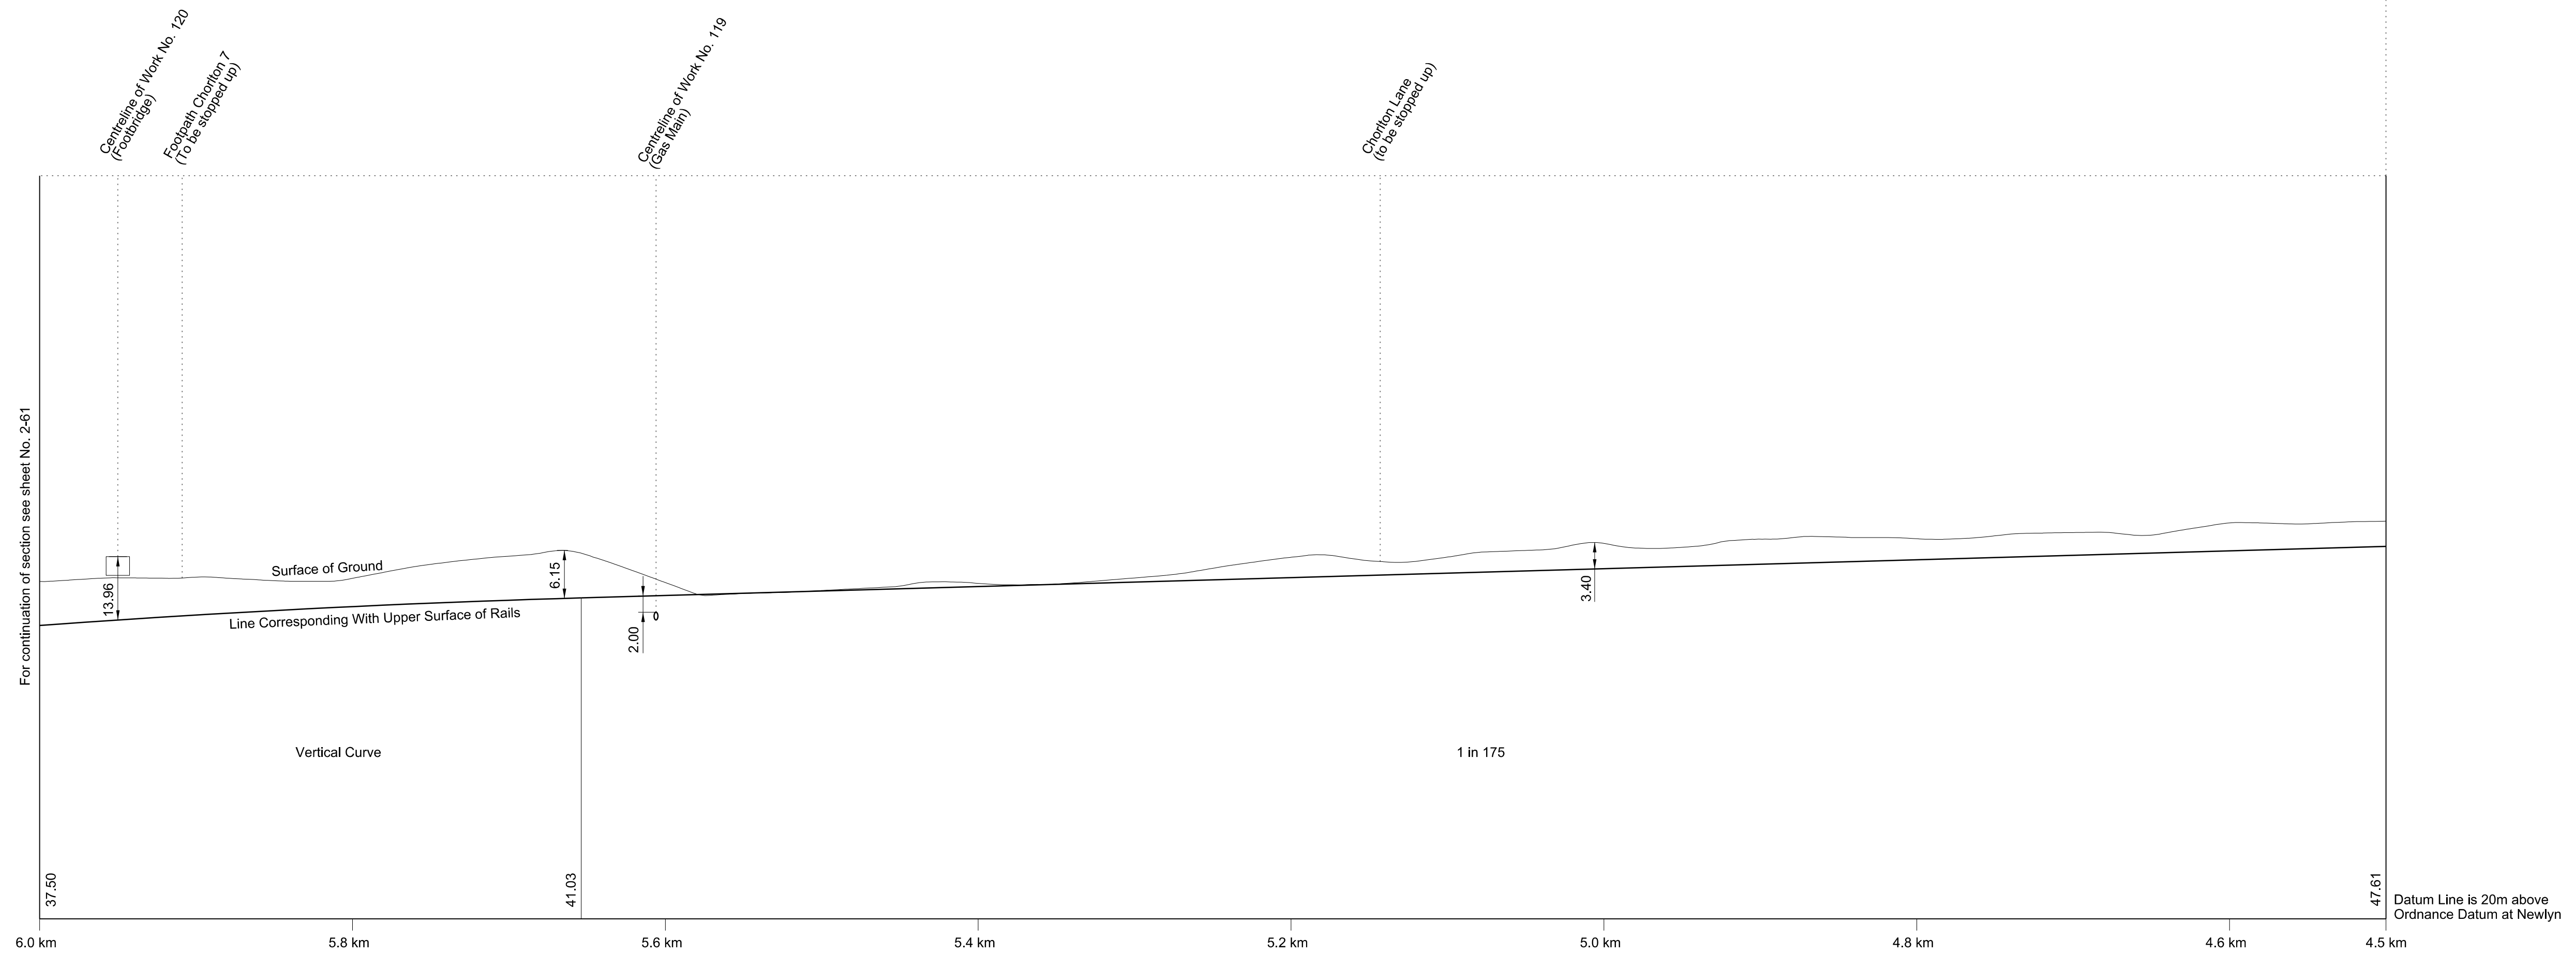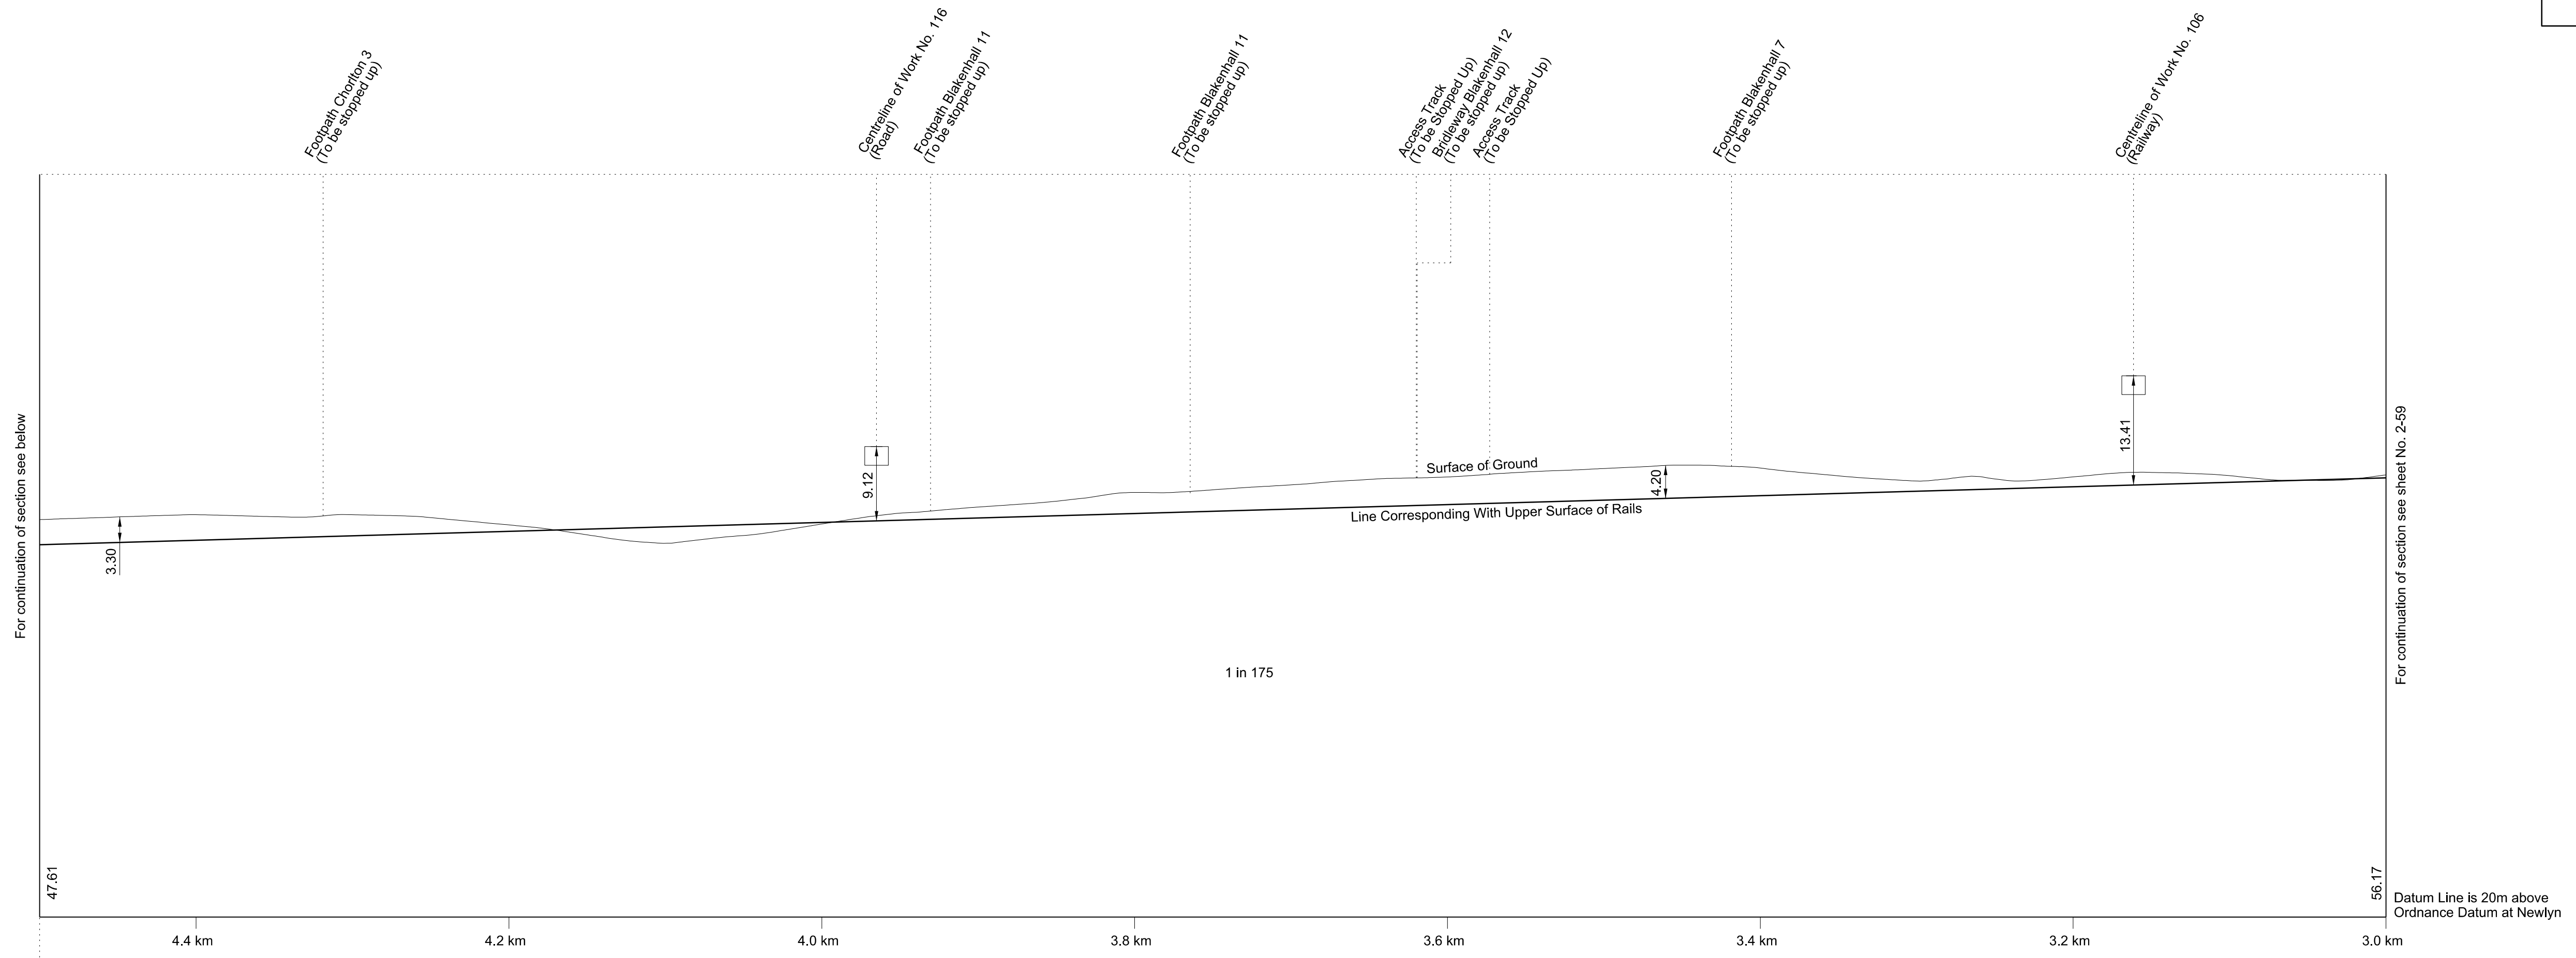

# SECTIONS





FOR PLAN OF WORK SEE REPLACEMENT SHEET No. 1-62

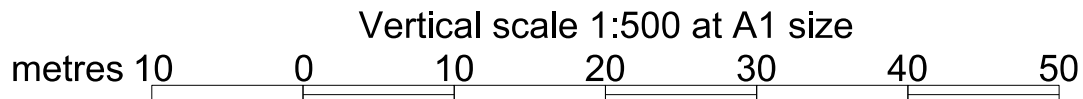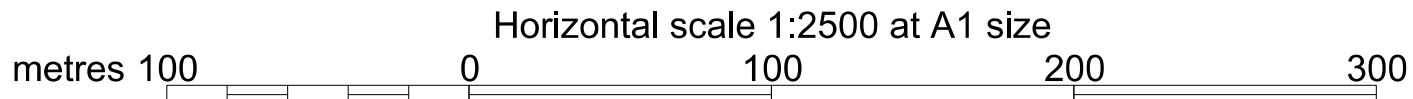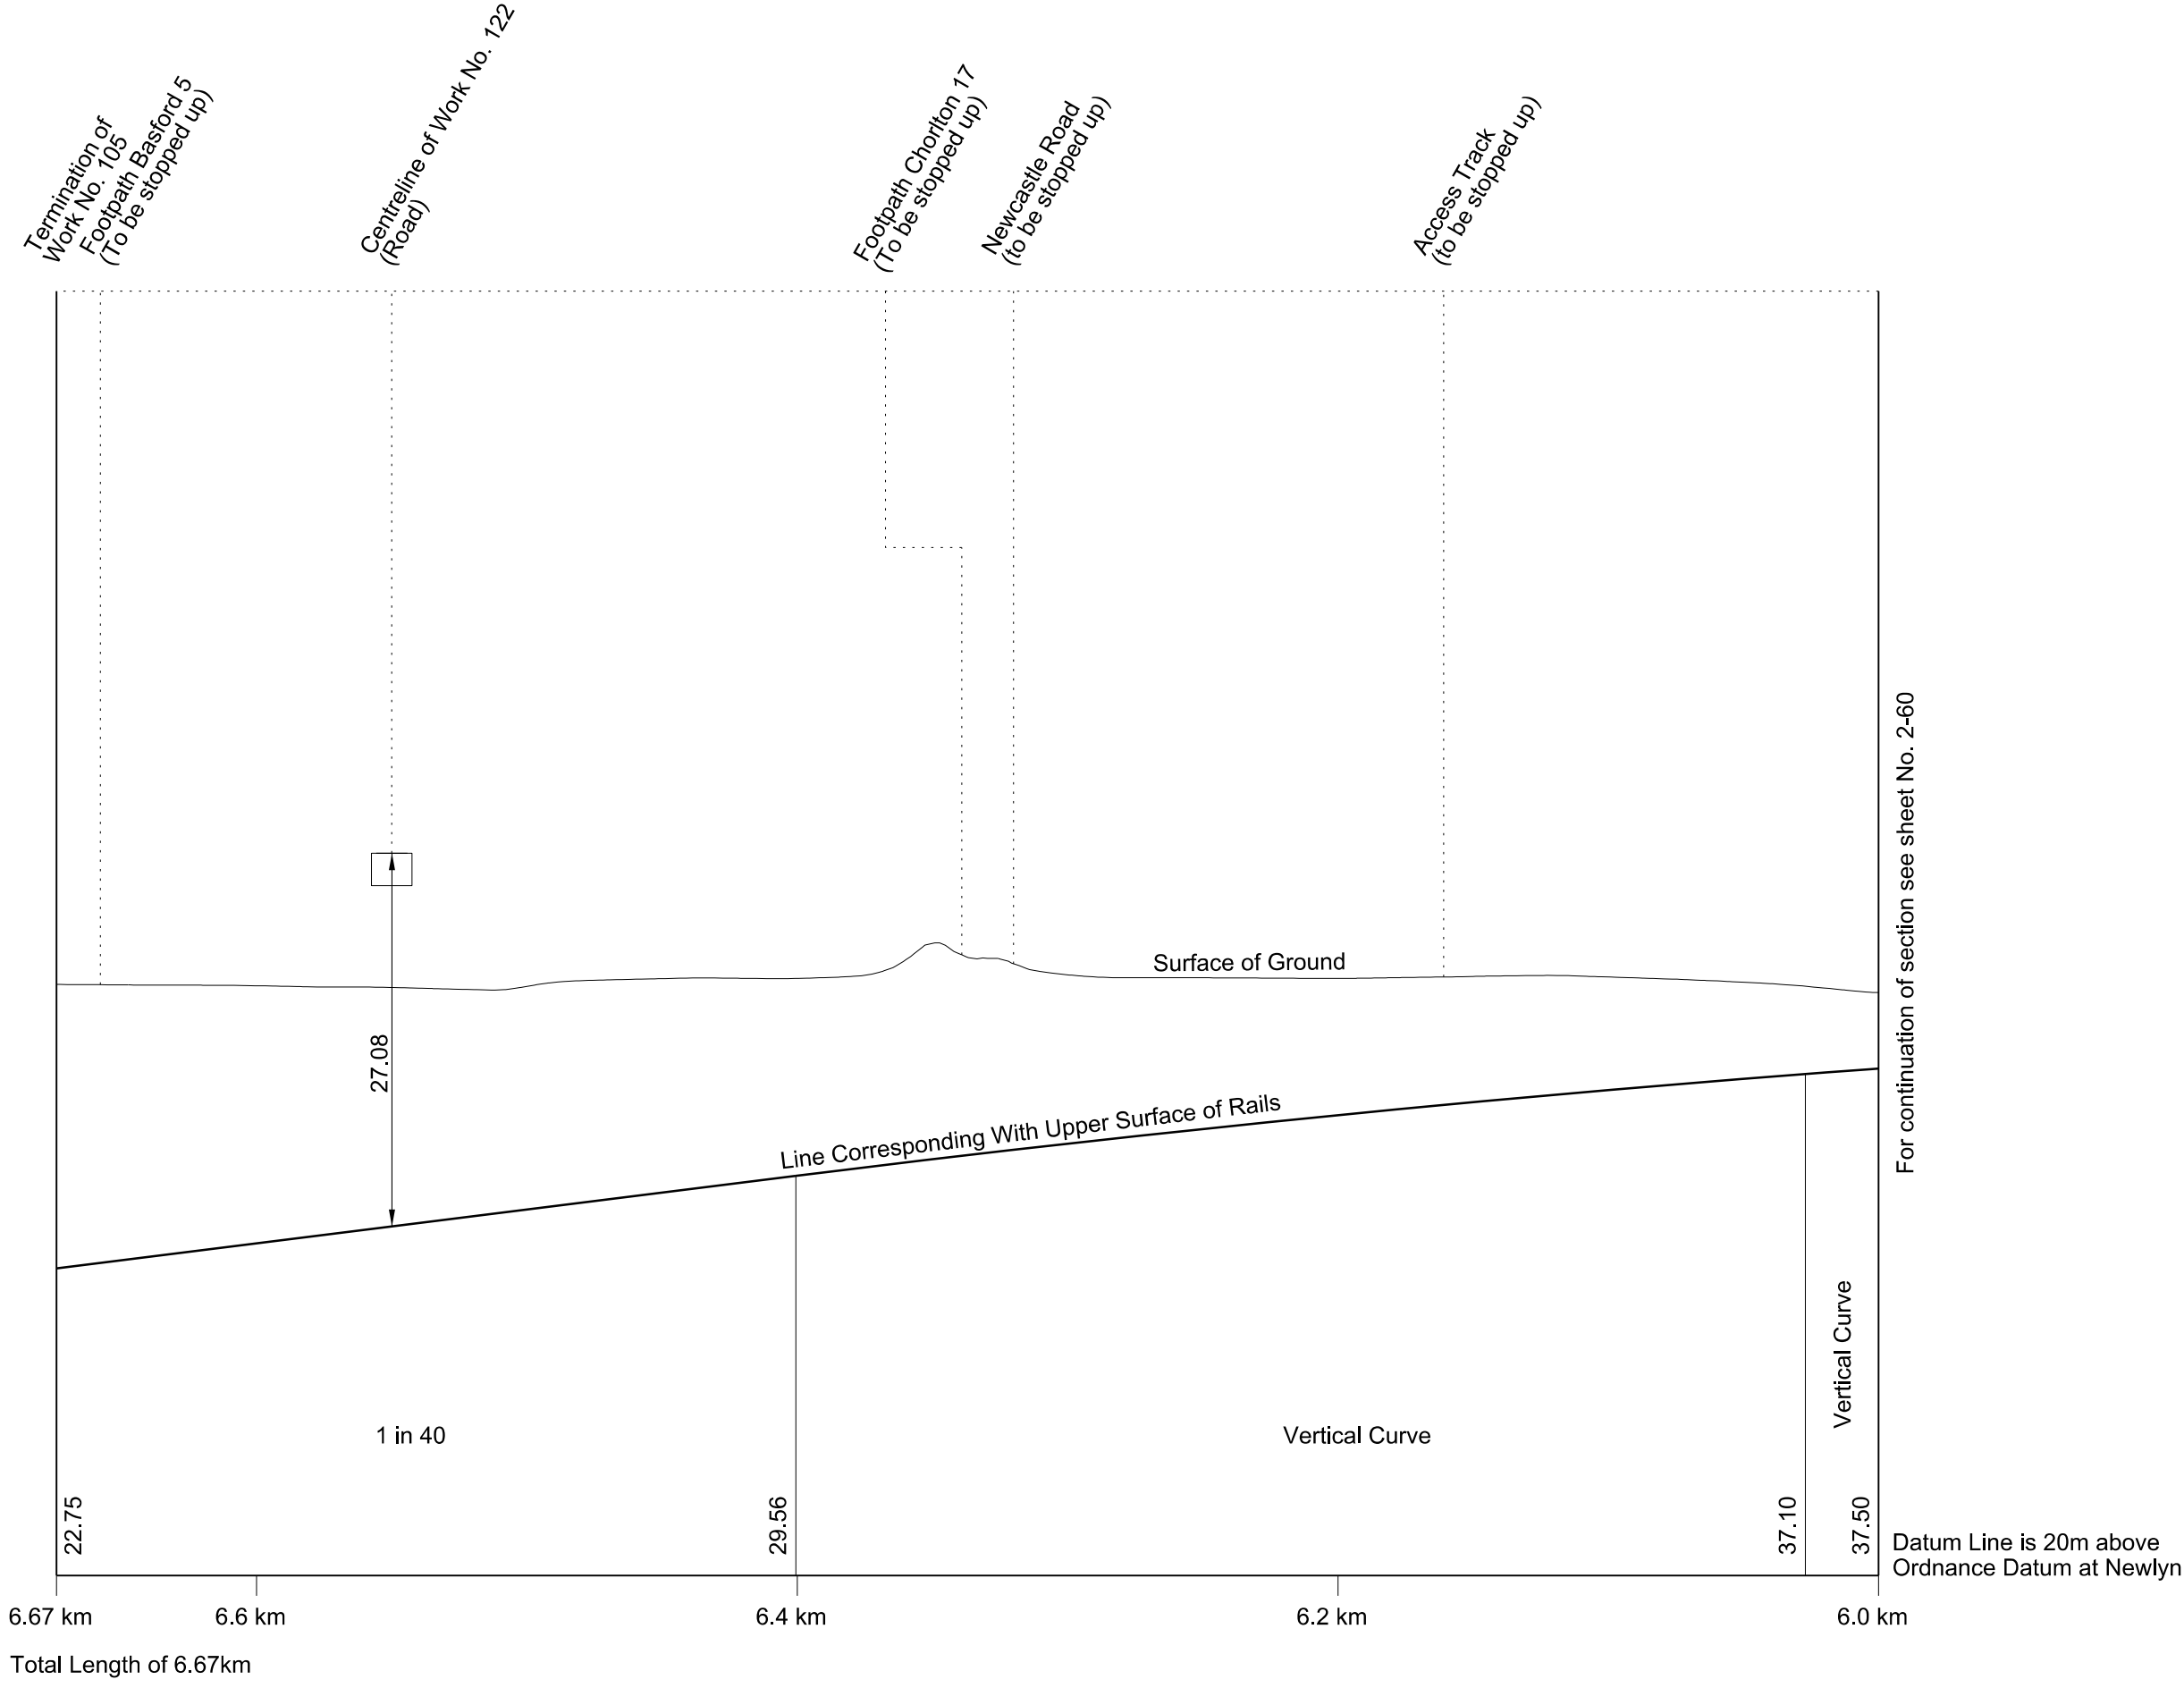

# SECTIONS





WORK No.106  
FOR PLAN OF WORKS SEE REPLACEMENT SHEETS No. 1-58, 1-59 and 1-60

SHEET No. 2-62  
IN PARLIAMENT - SESSION 2017-19  
HIGH SPEED RAIL  
(WEST MIDLANDS - CREWE)  
Work No. 106 (Railway)

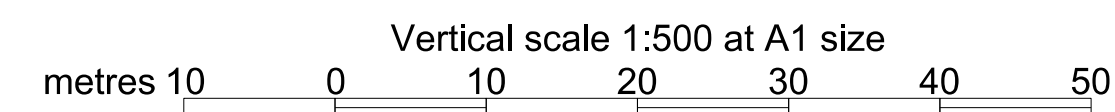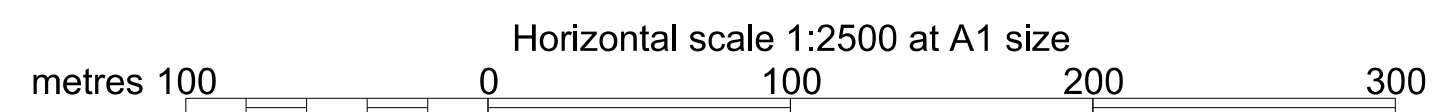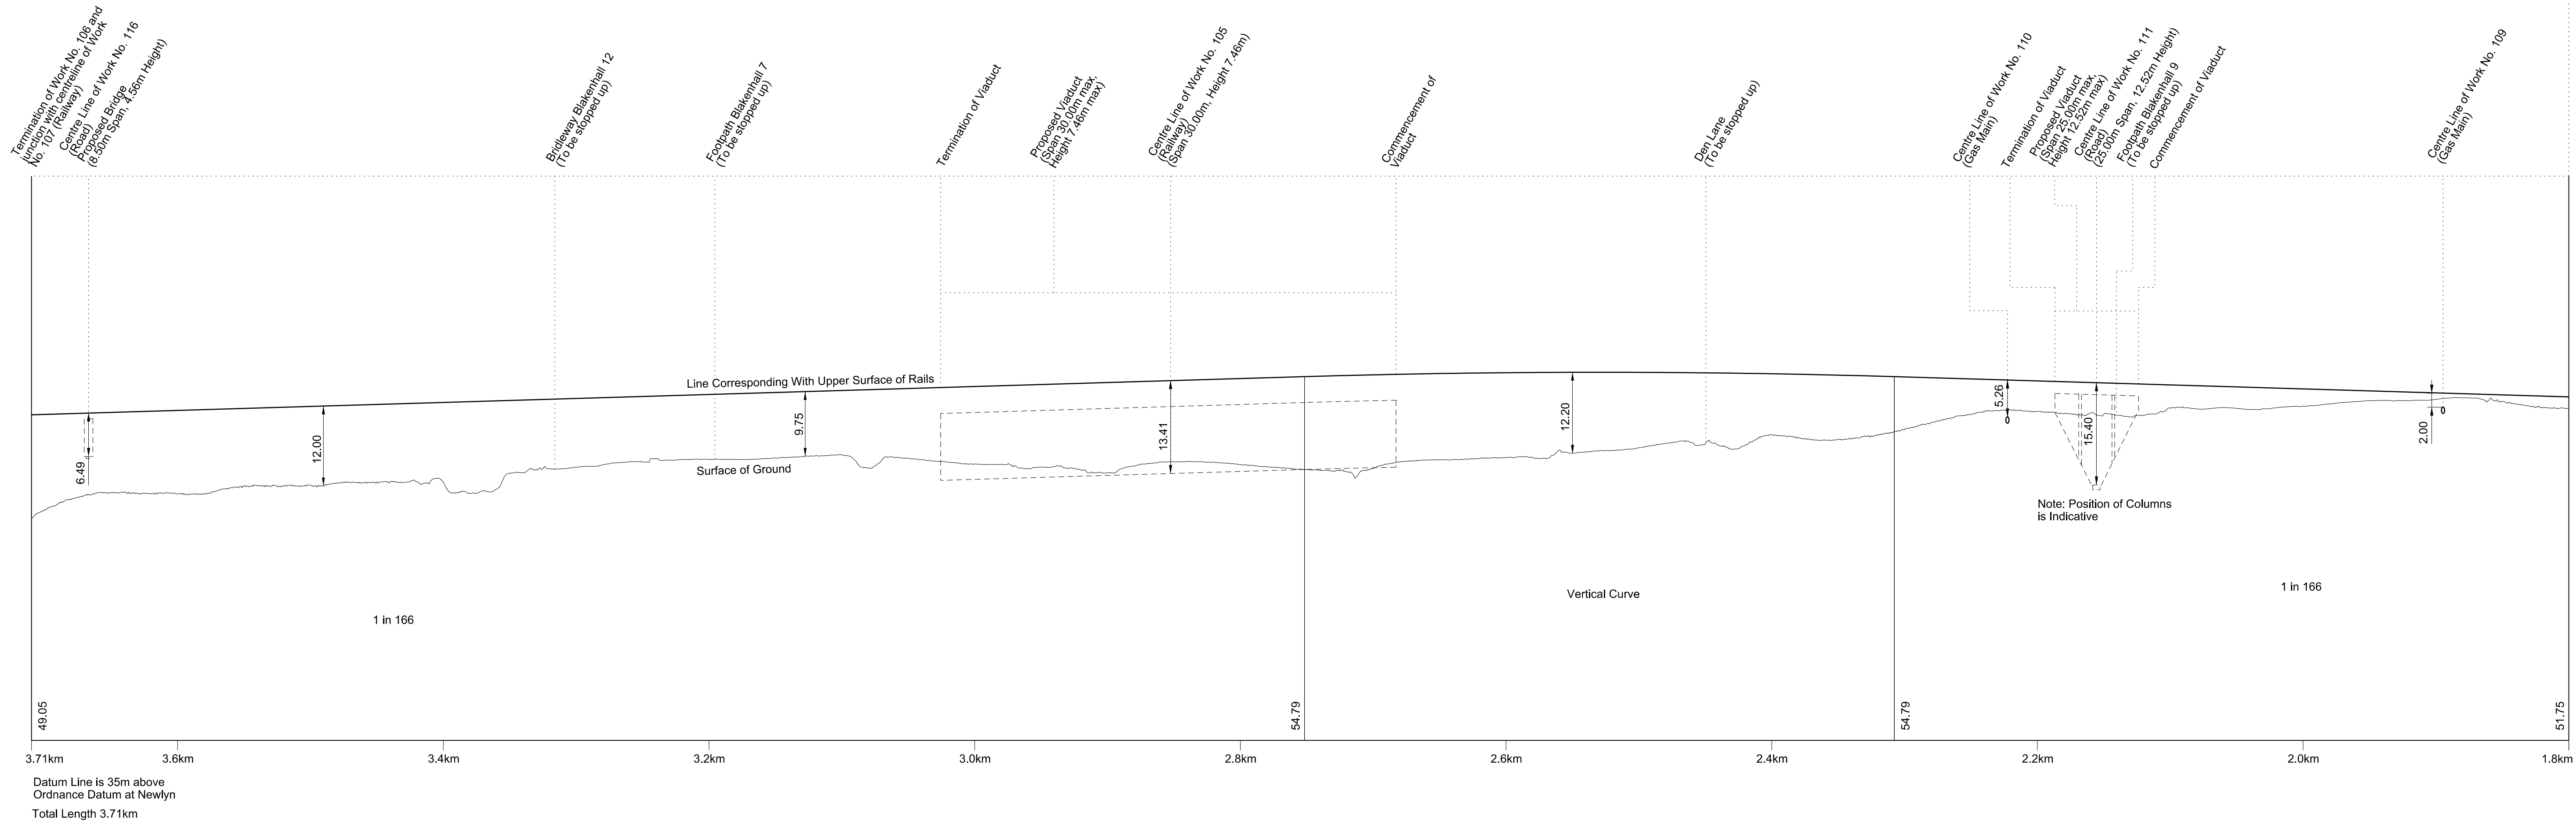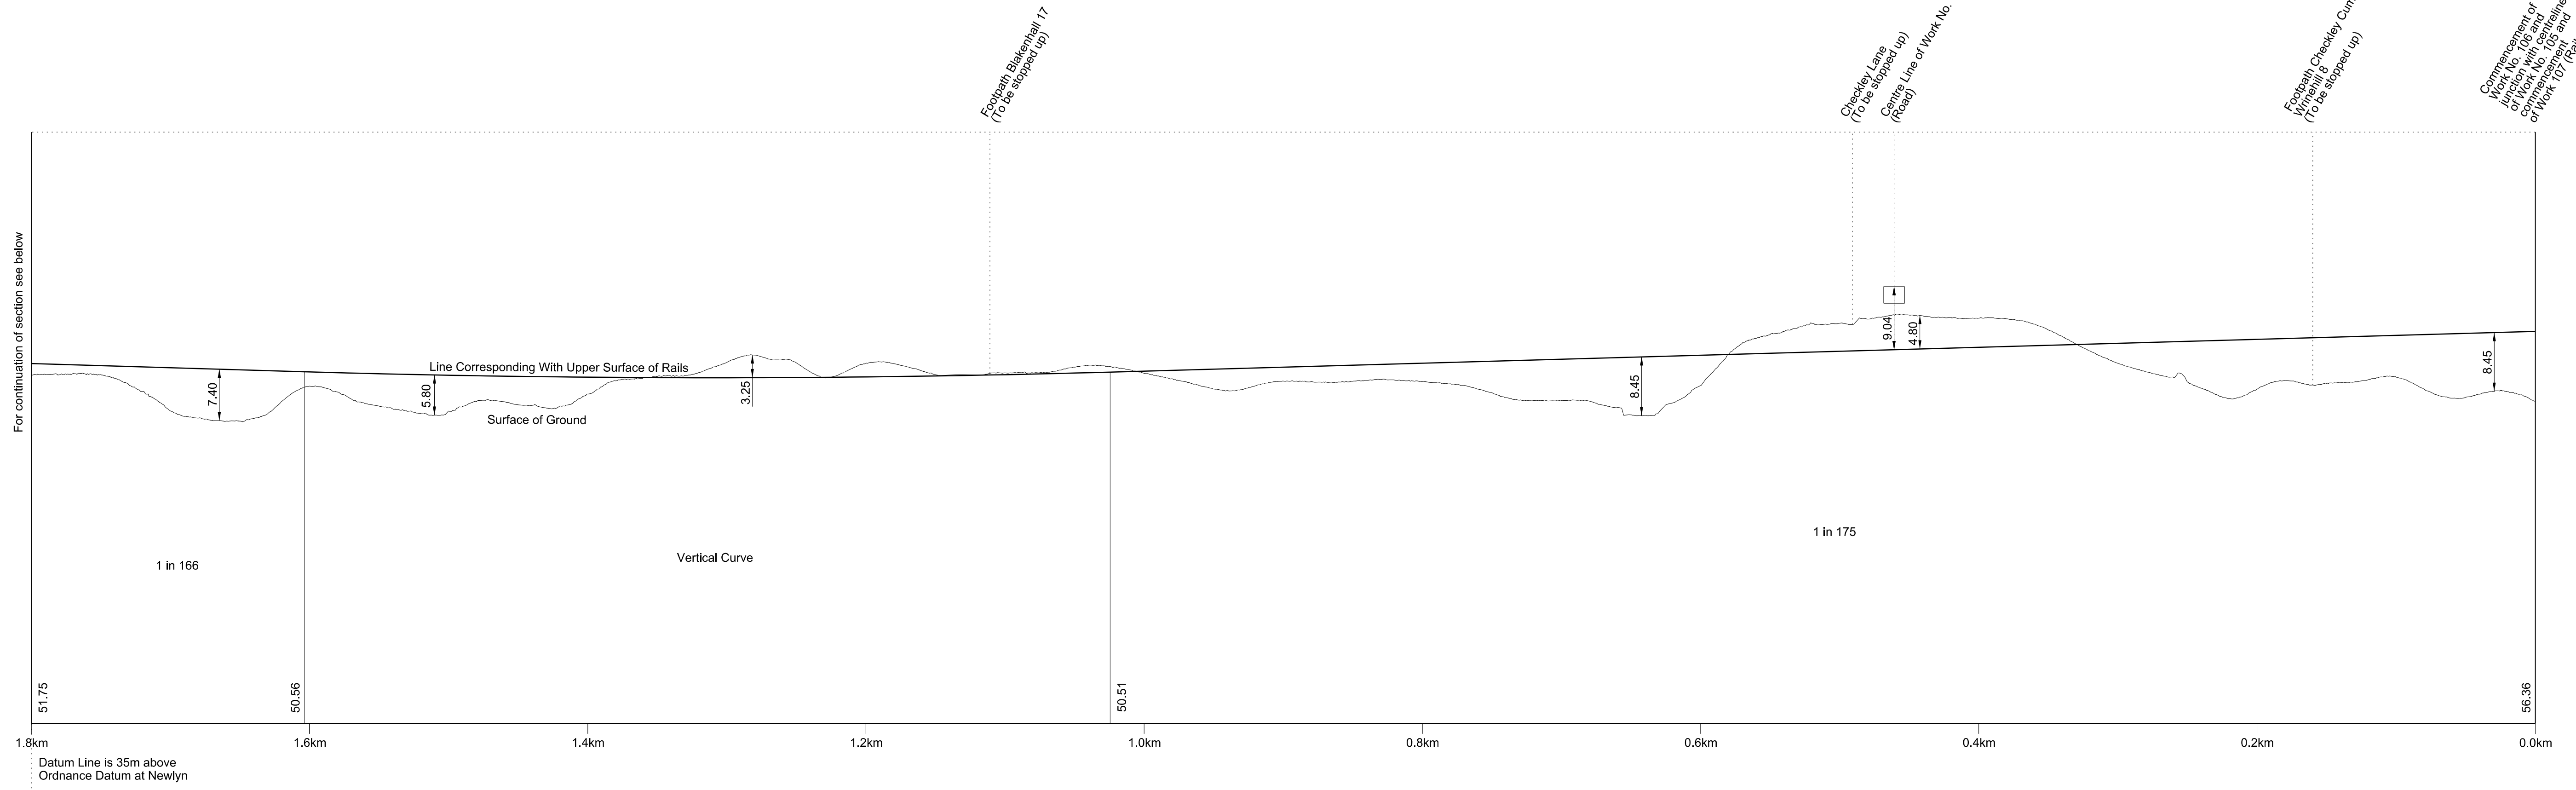

# SECTIONS





## WORK No.107 FOR PLAN OF WORK SEE REPLACEMENT SHEETS Nos. 1-58,1-59 and 1-60

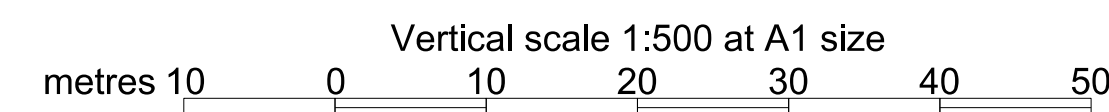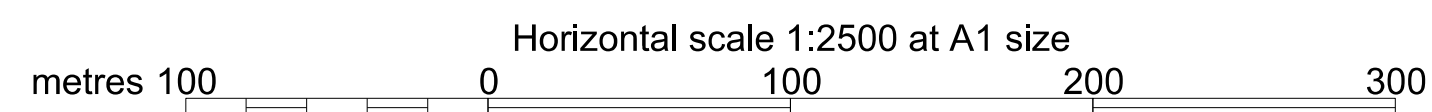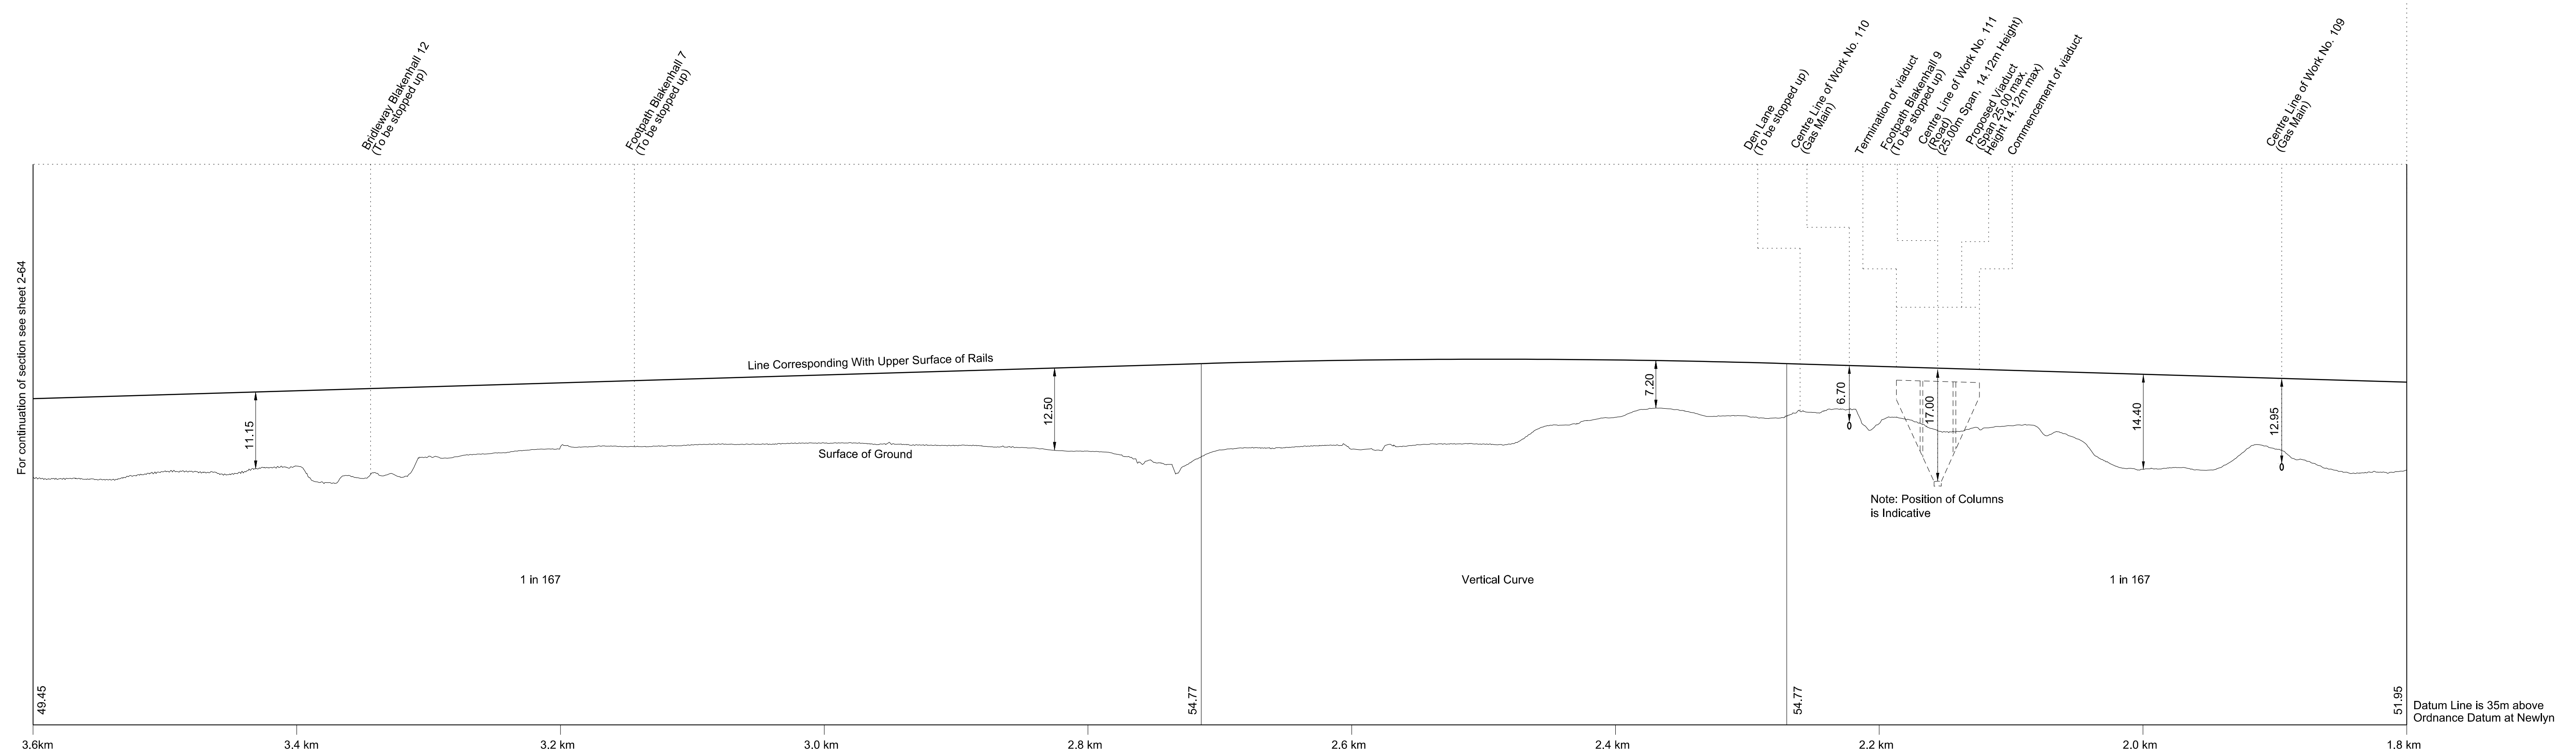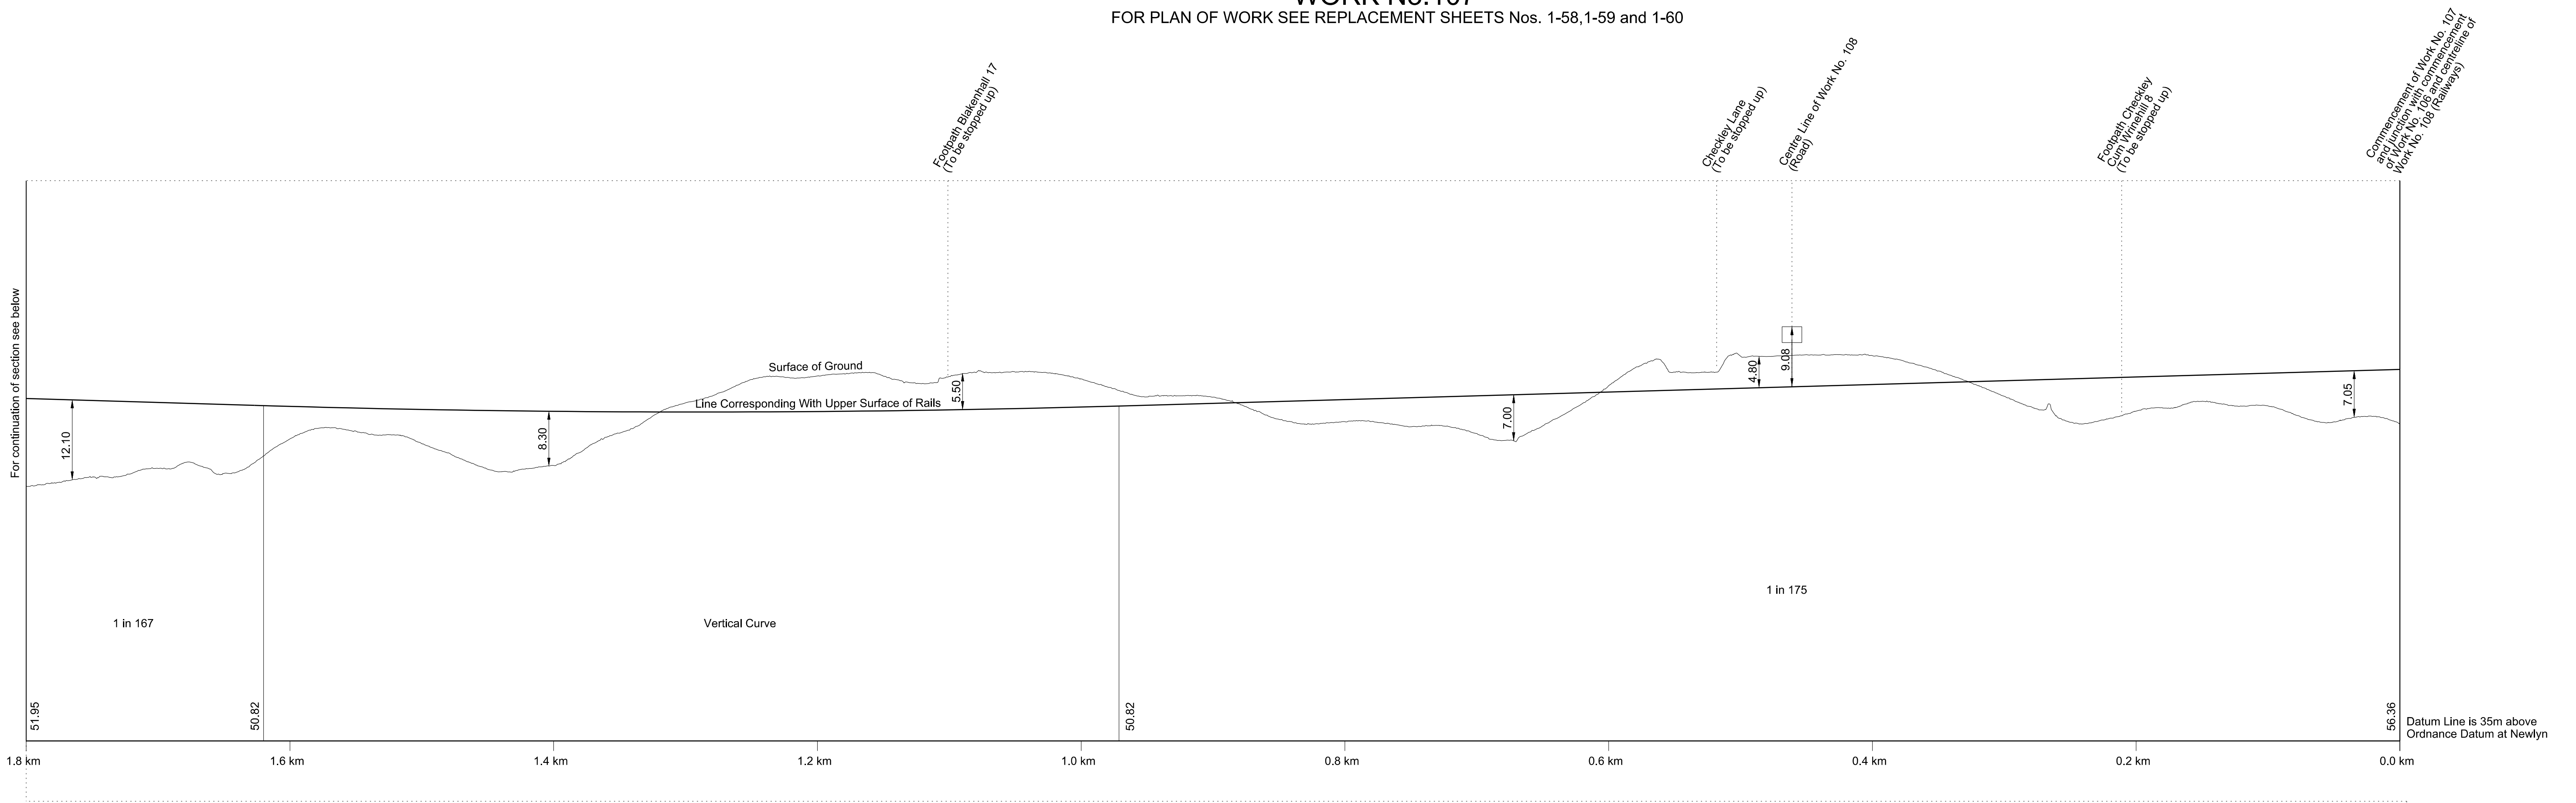

# SECTIONS


## WORK No. 107

FOR PLAN OF WORK SEE REPLACEMENT SHEETS Nos. 1-60, 1-61, 1-62 and 1-64

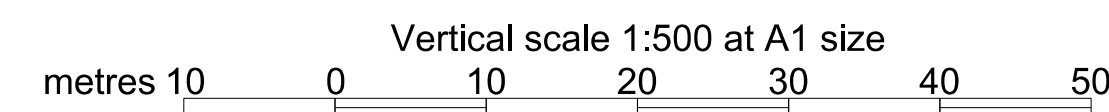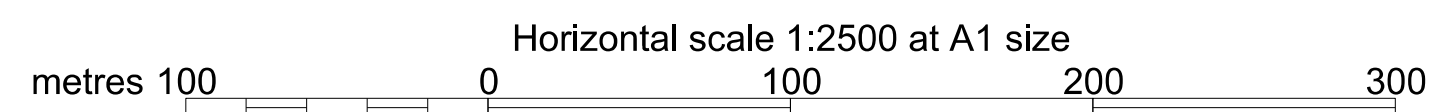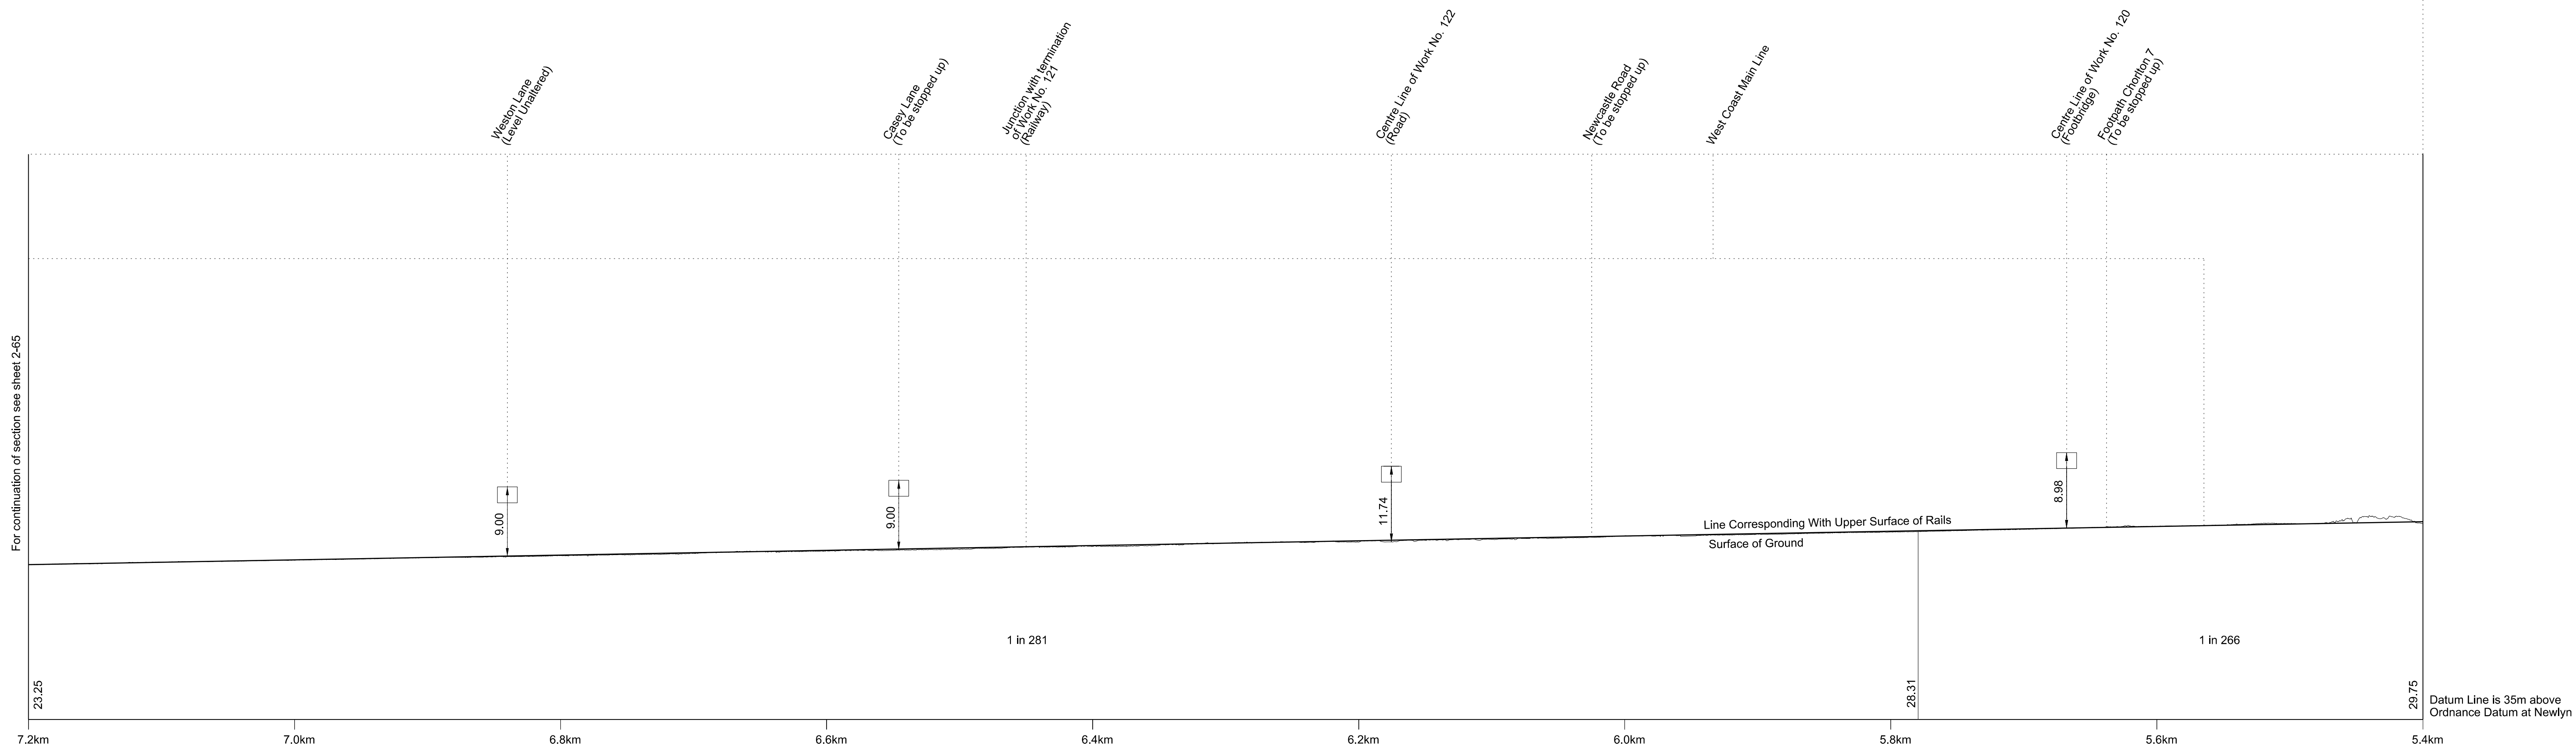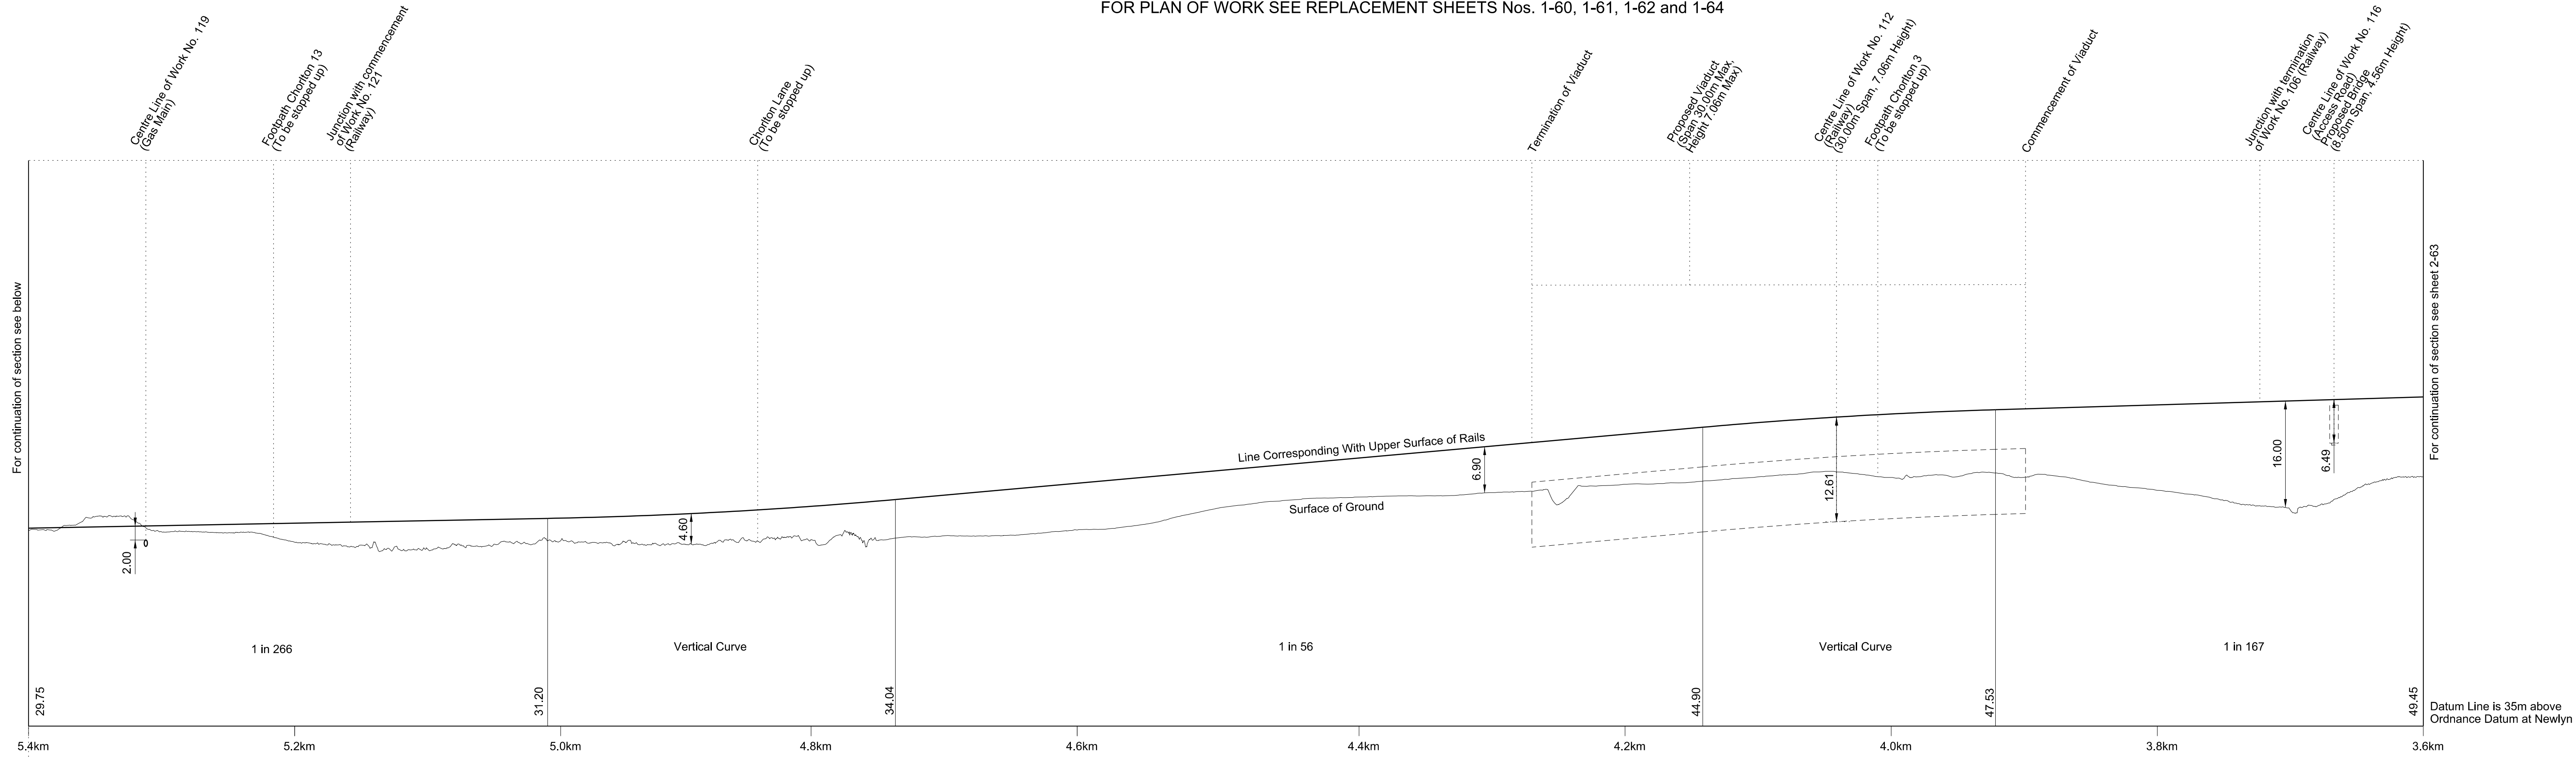


# SECTIONS


## WORK No. 107 FOR PLAN OF WORK SEE REPLACEMENT SHEETS Nos. 1-64 and 1-65

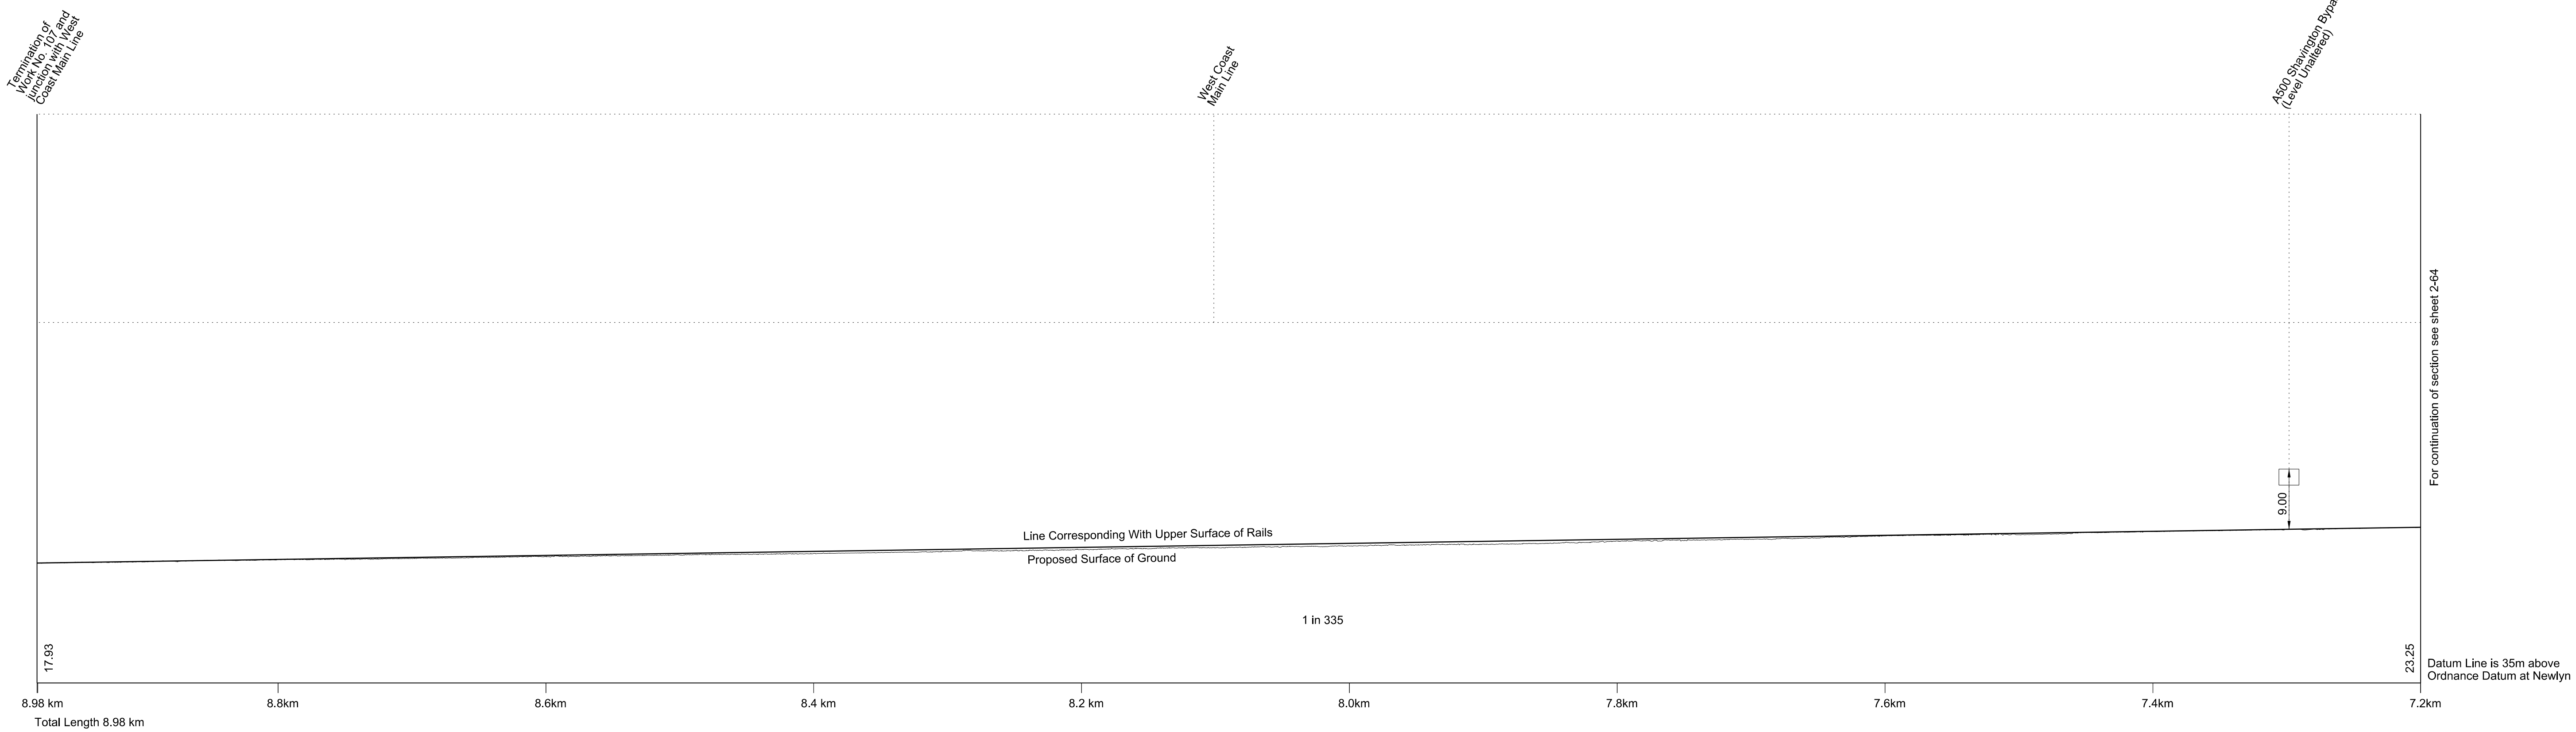




## WORK No. 108 FOR PLAN OF WORK SEE REPLACEMENT SHEET No. 1-58

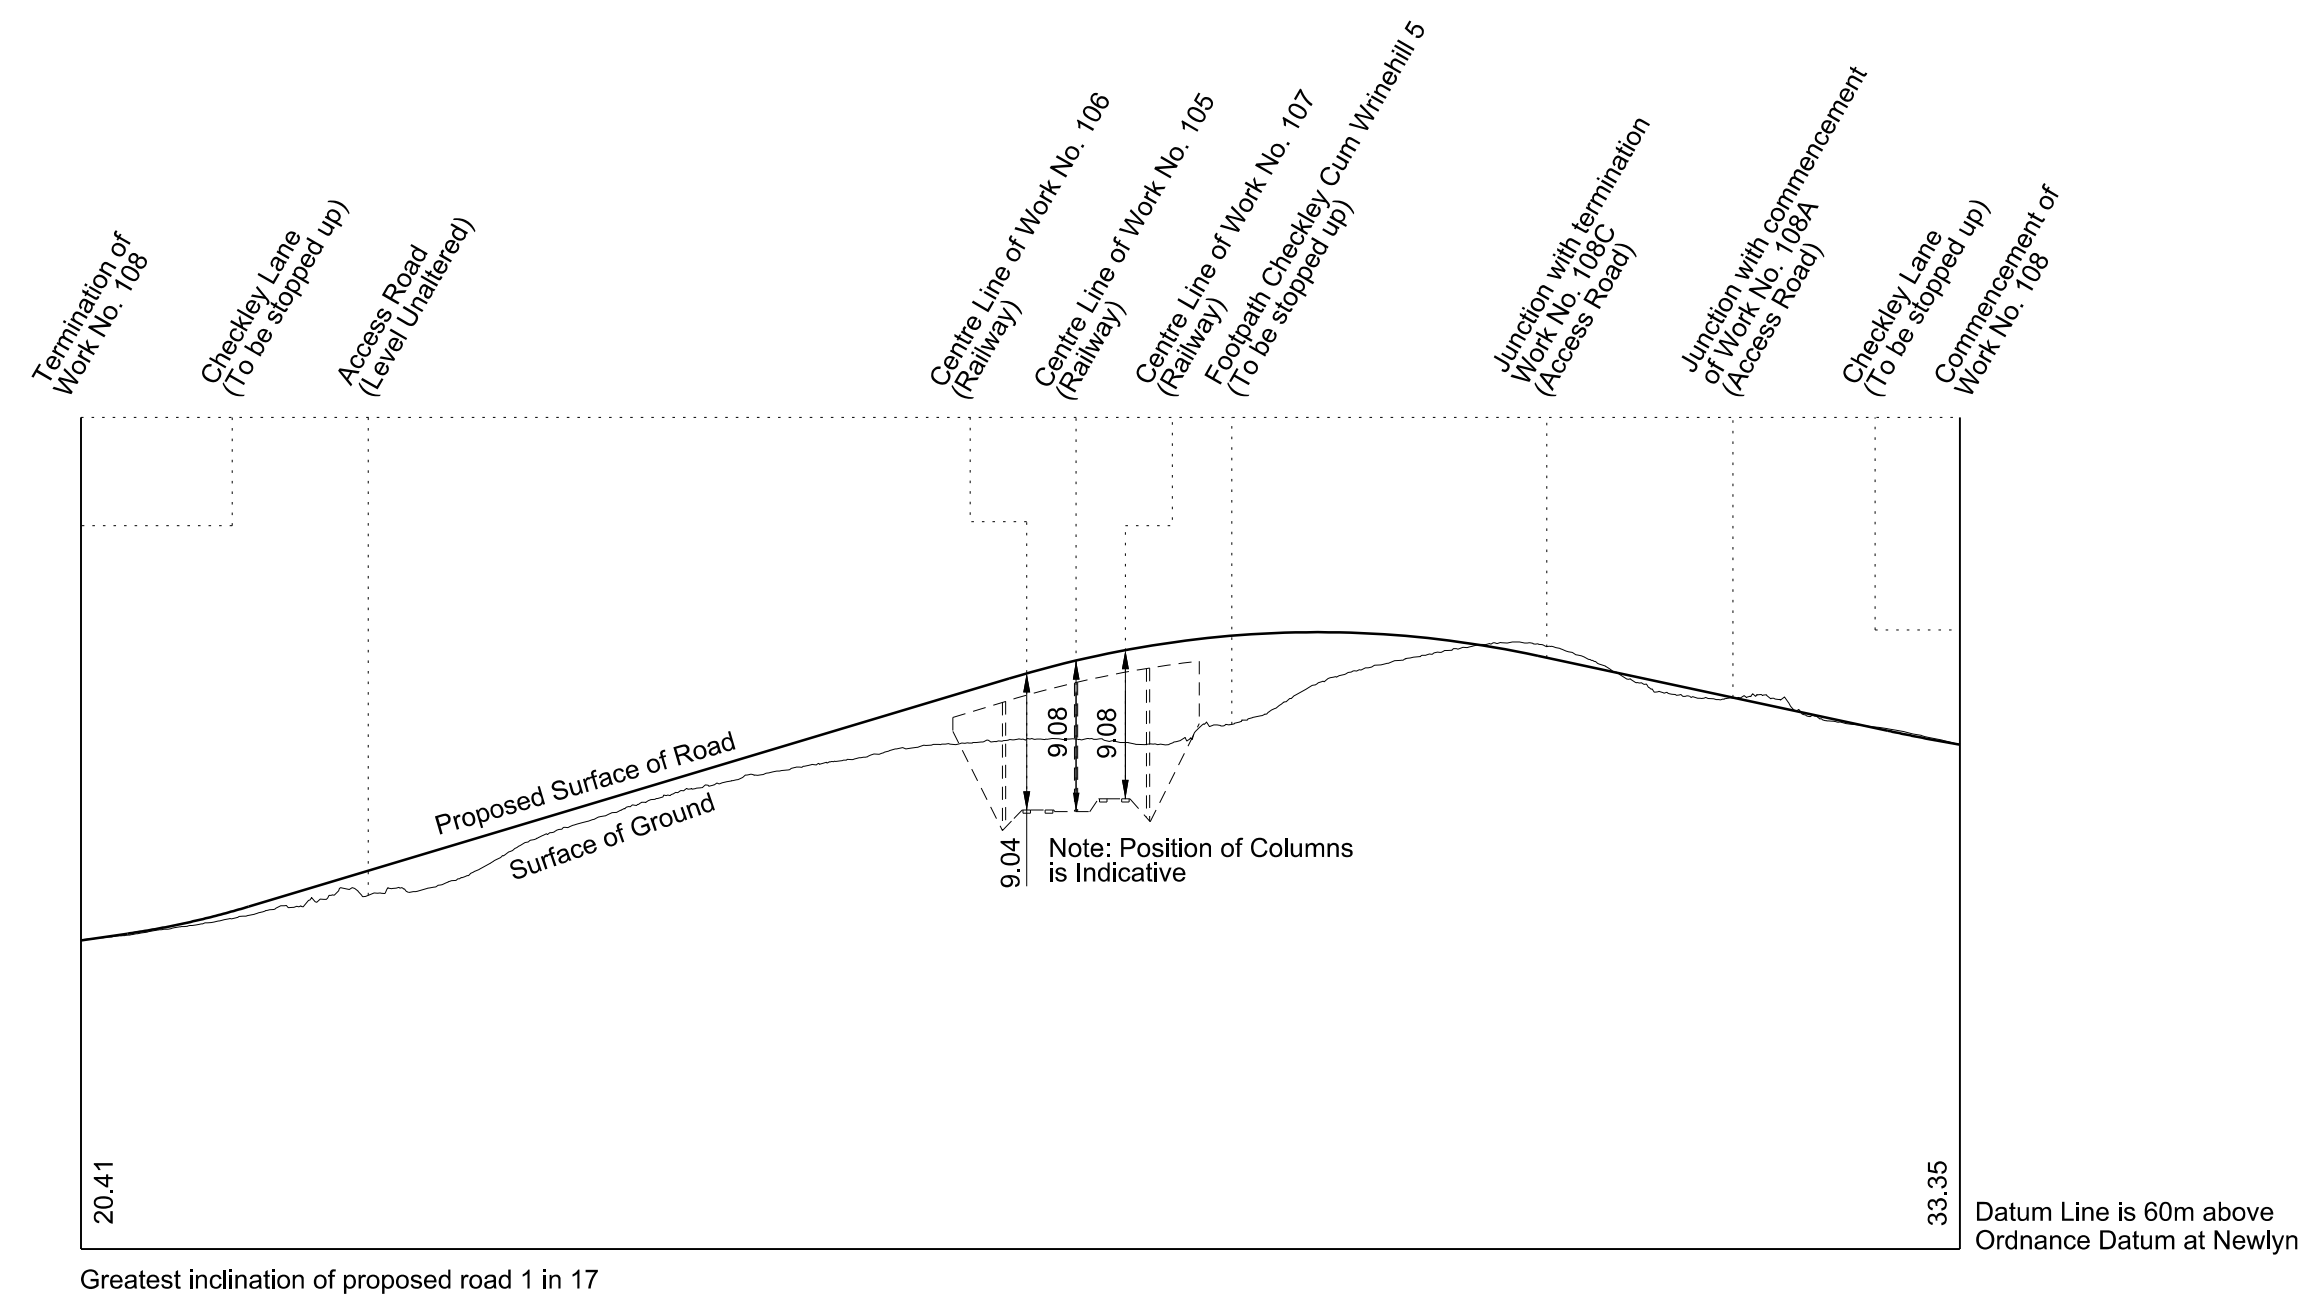

## WORK No. 108A FOR PLAN OF WORK SEE REPLACEMENT SHEET No. 1-58

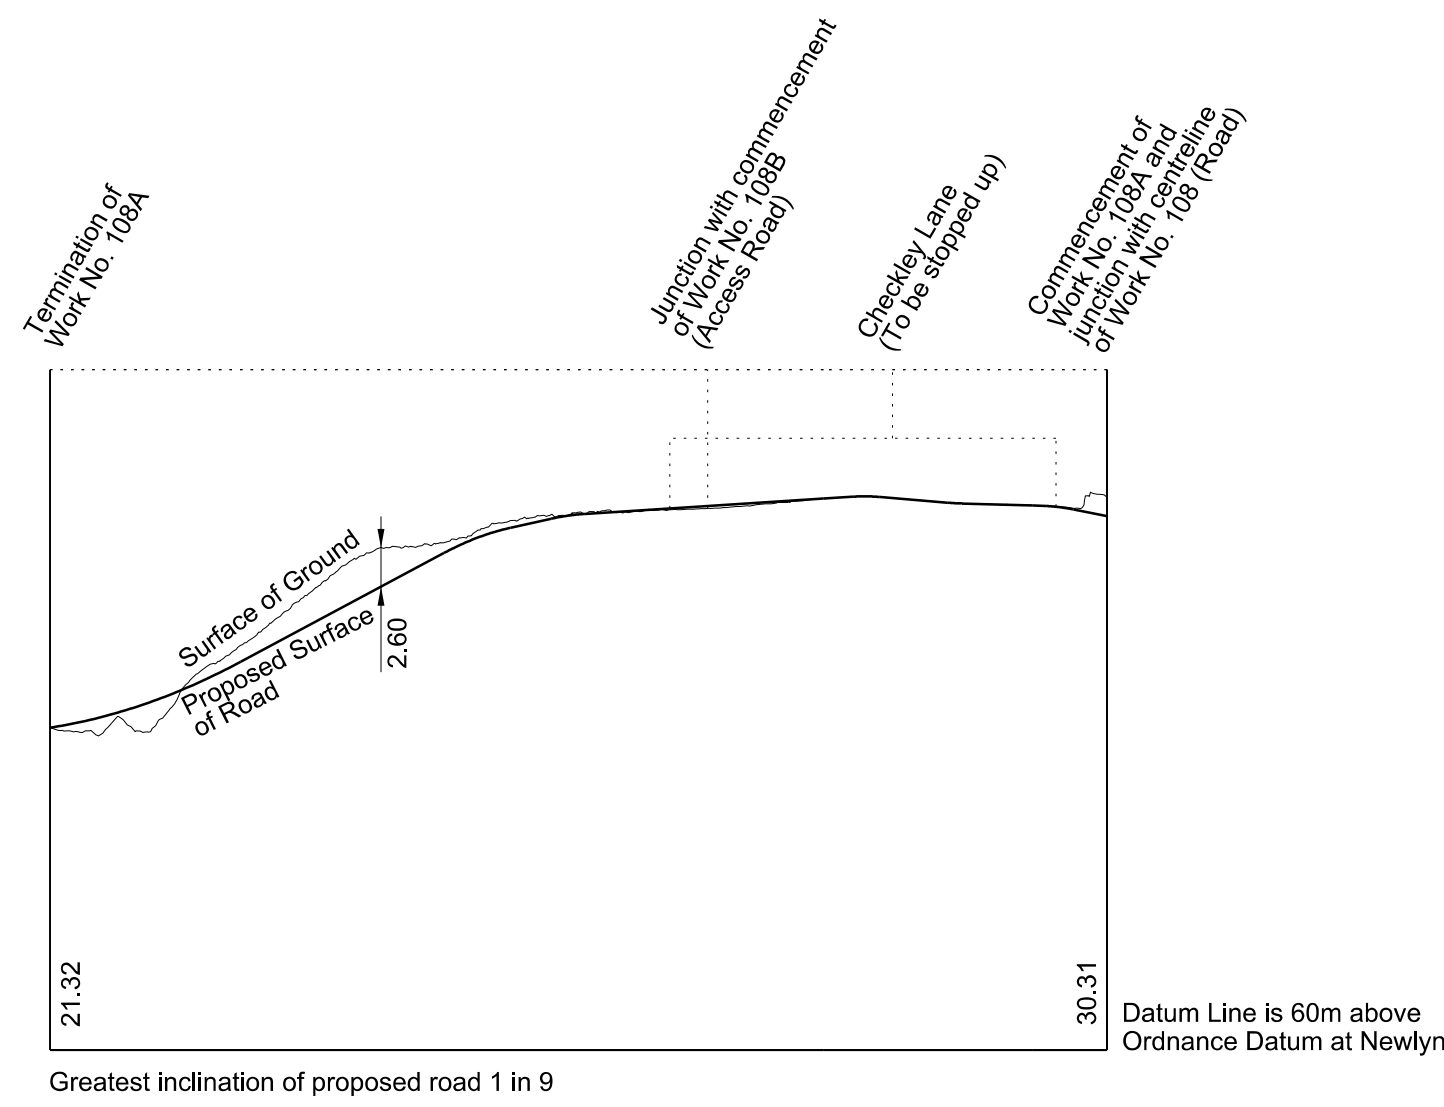

## WORK No. 108B FOR PLAN OF WORKS SEE REPLACEMENT SHEET No. 1-58

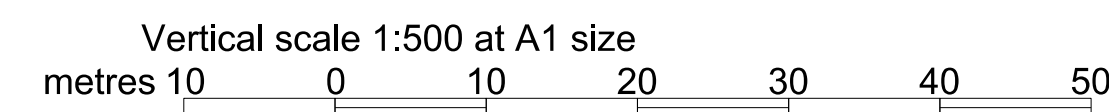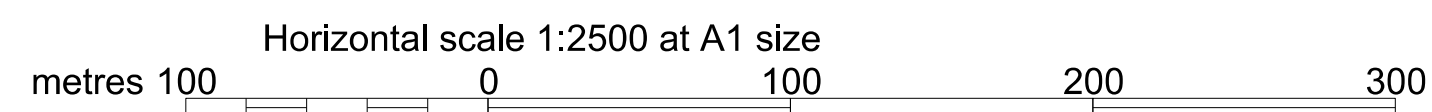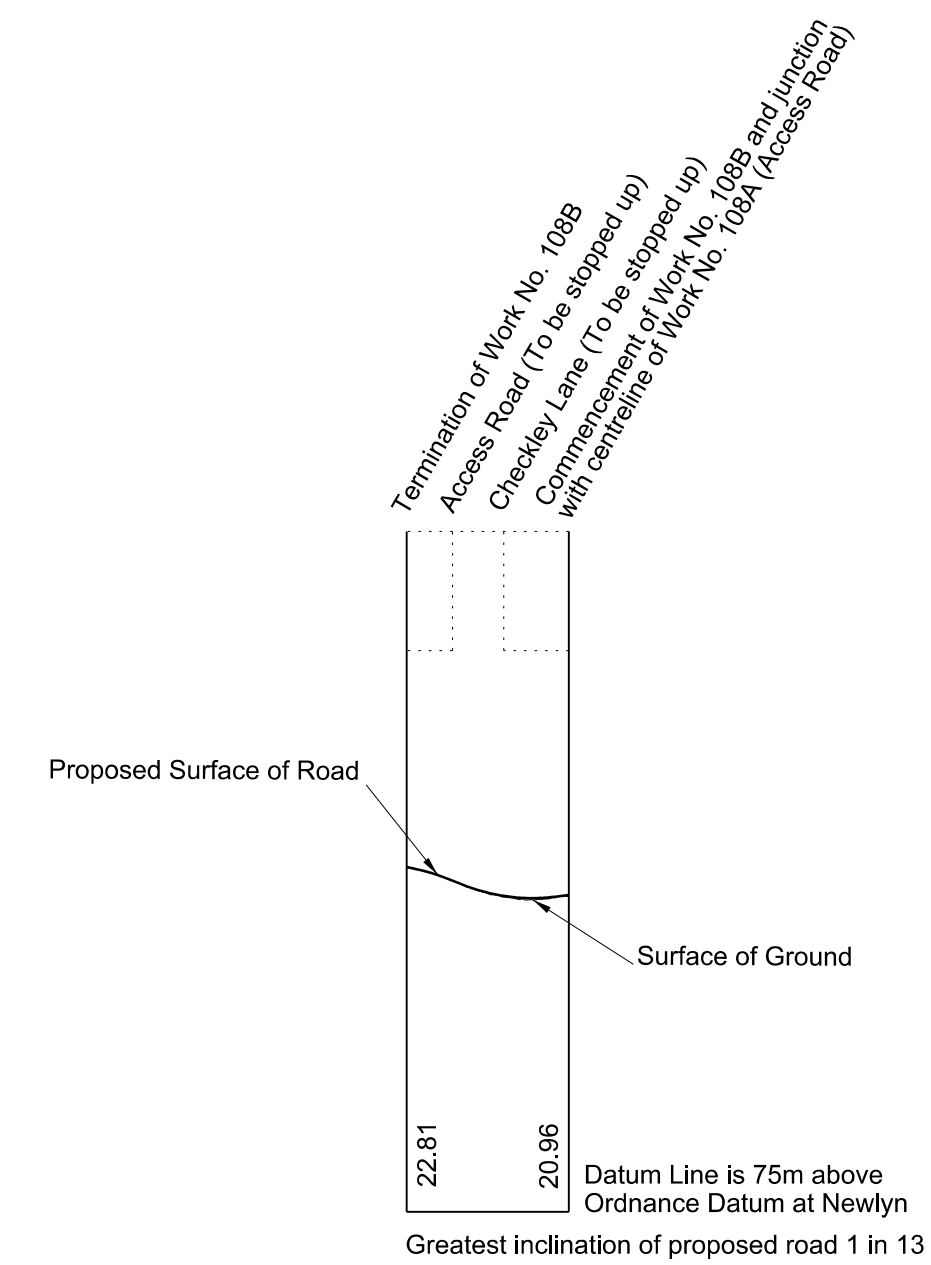


# SECTIONS


REPLACEMENT SHEET No. 2-66  
 IN PARLIAMENT - SESSION 2017-19  
 HIGH SPEED RAIL  
 (WEST MIDLANDS - CREWE)  
 ADDITIONAL PROVISION  
 (FEBRUARY 2019)  
 Works Nos. 108C and 111A (Access Roads)  
 Works Nos. 109 and 110 (Gas Mains)  
 Work No. 111 (Road)

AMENDMENTS TO THIS SHEET  
 ARE AS FOLLOWS:-  
 Works Nos. 109 and 110 amended


**WORK No. 109**  
 FOR PLAN OF WORK SEE REPLACEMENT SHEET No. 1-59

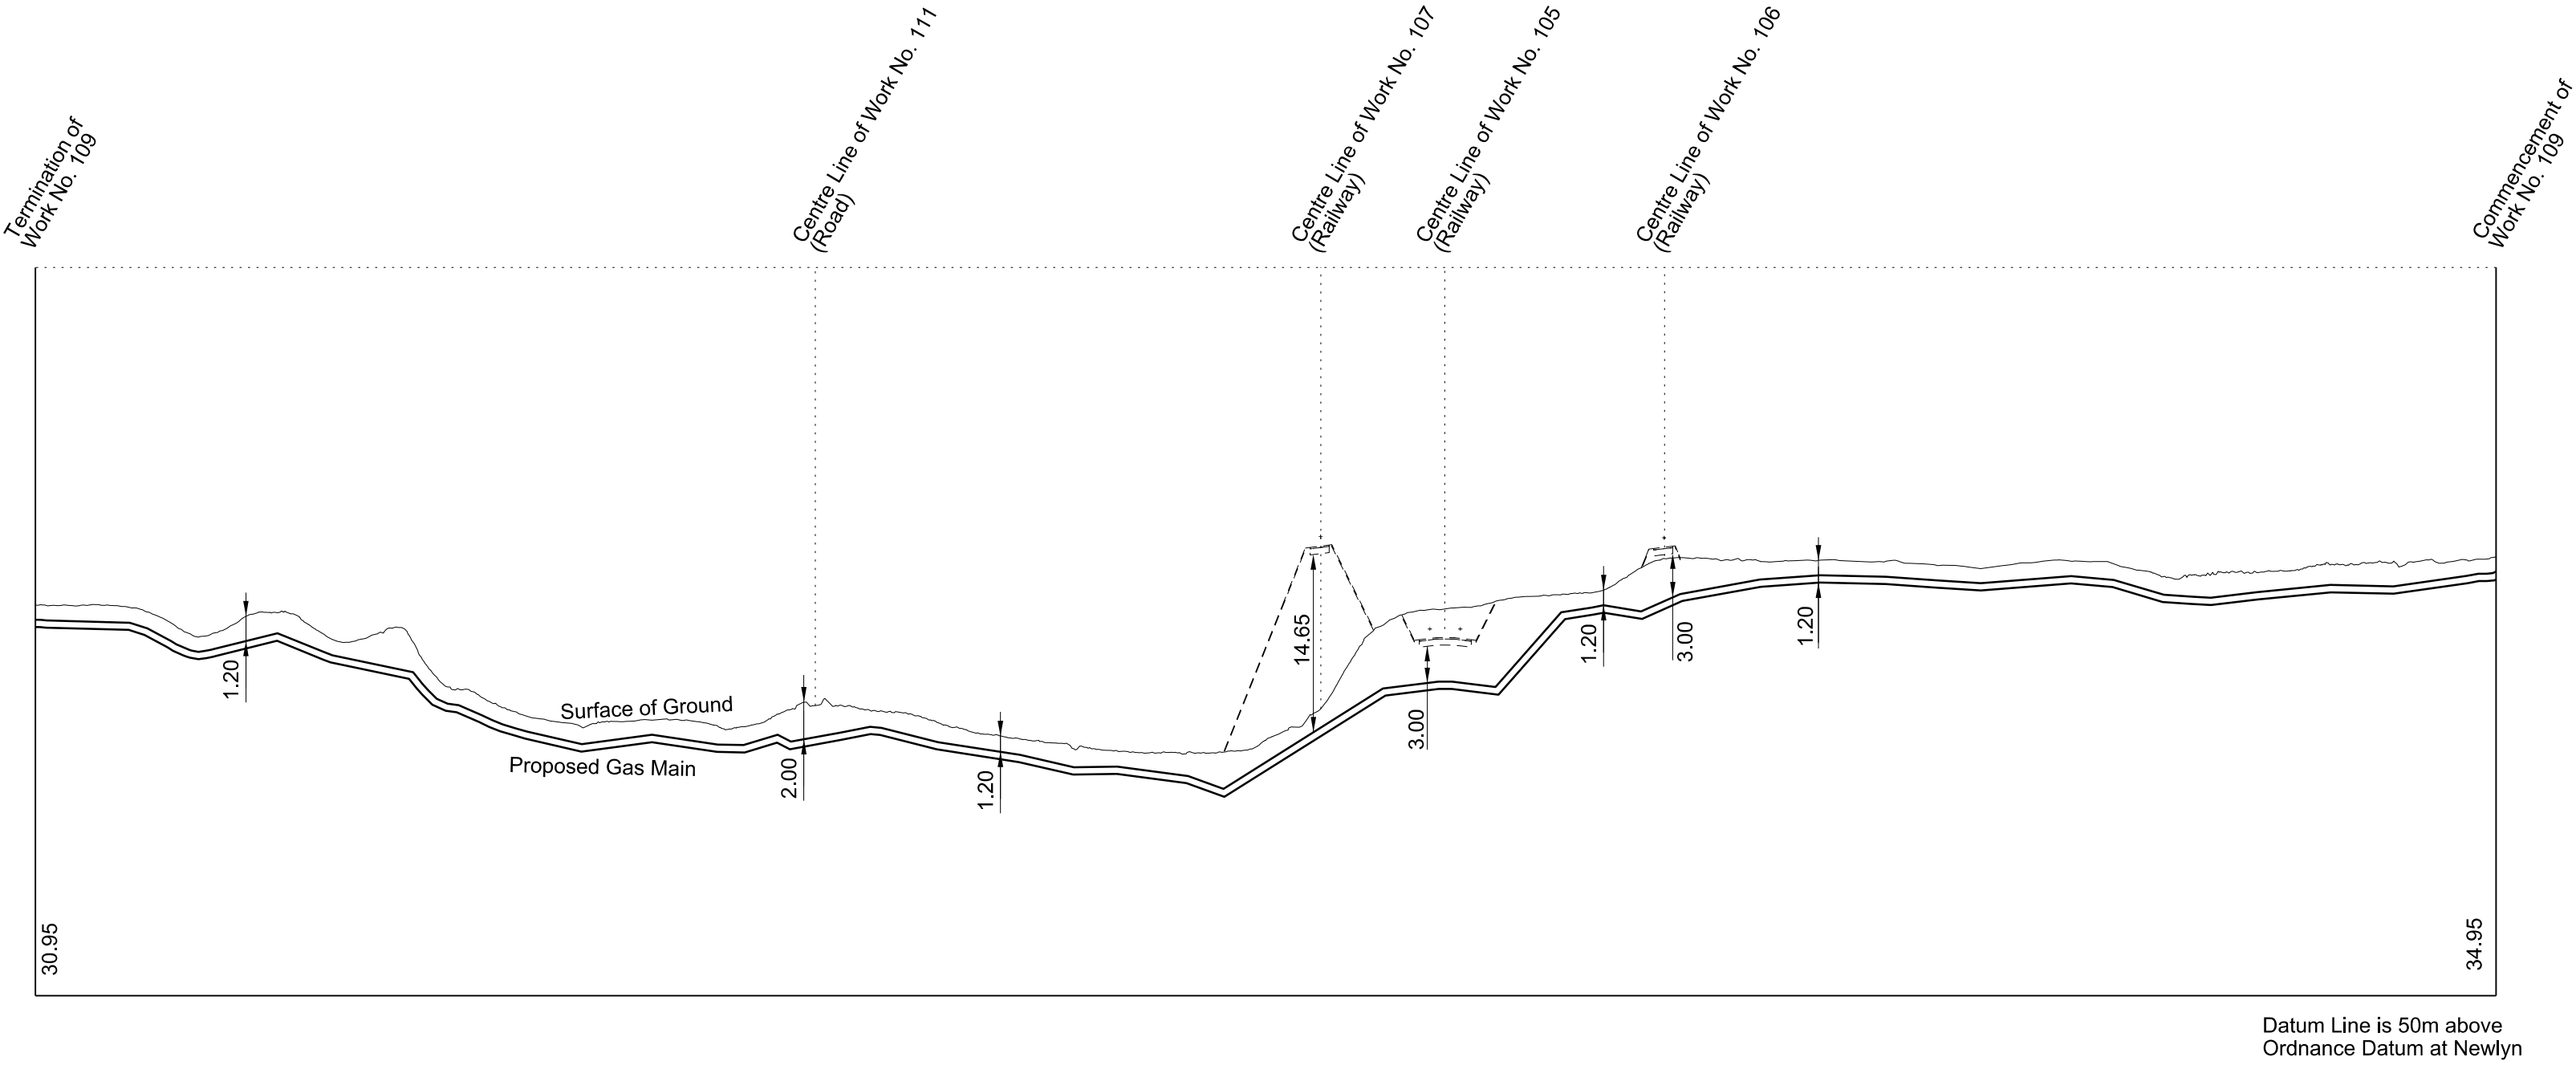


**WORK No. 110**  
 FOR PLAN OF WORK SEE REPLACEMENT SHEET No. 1-59

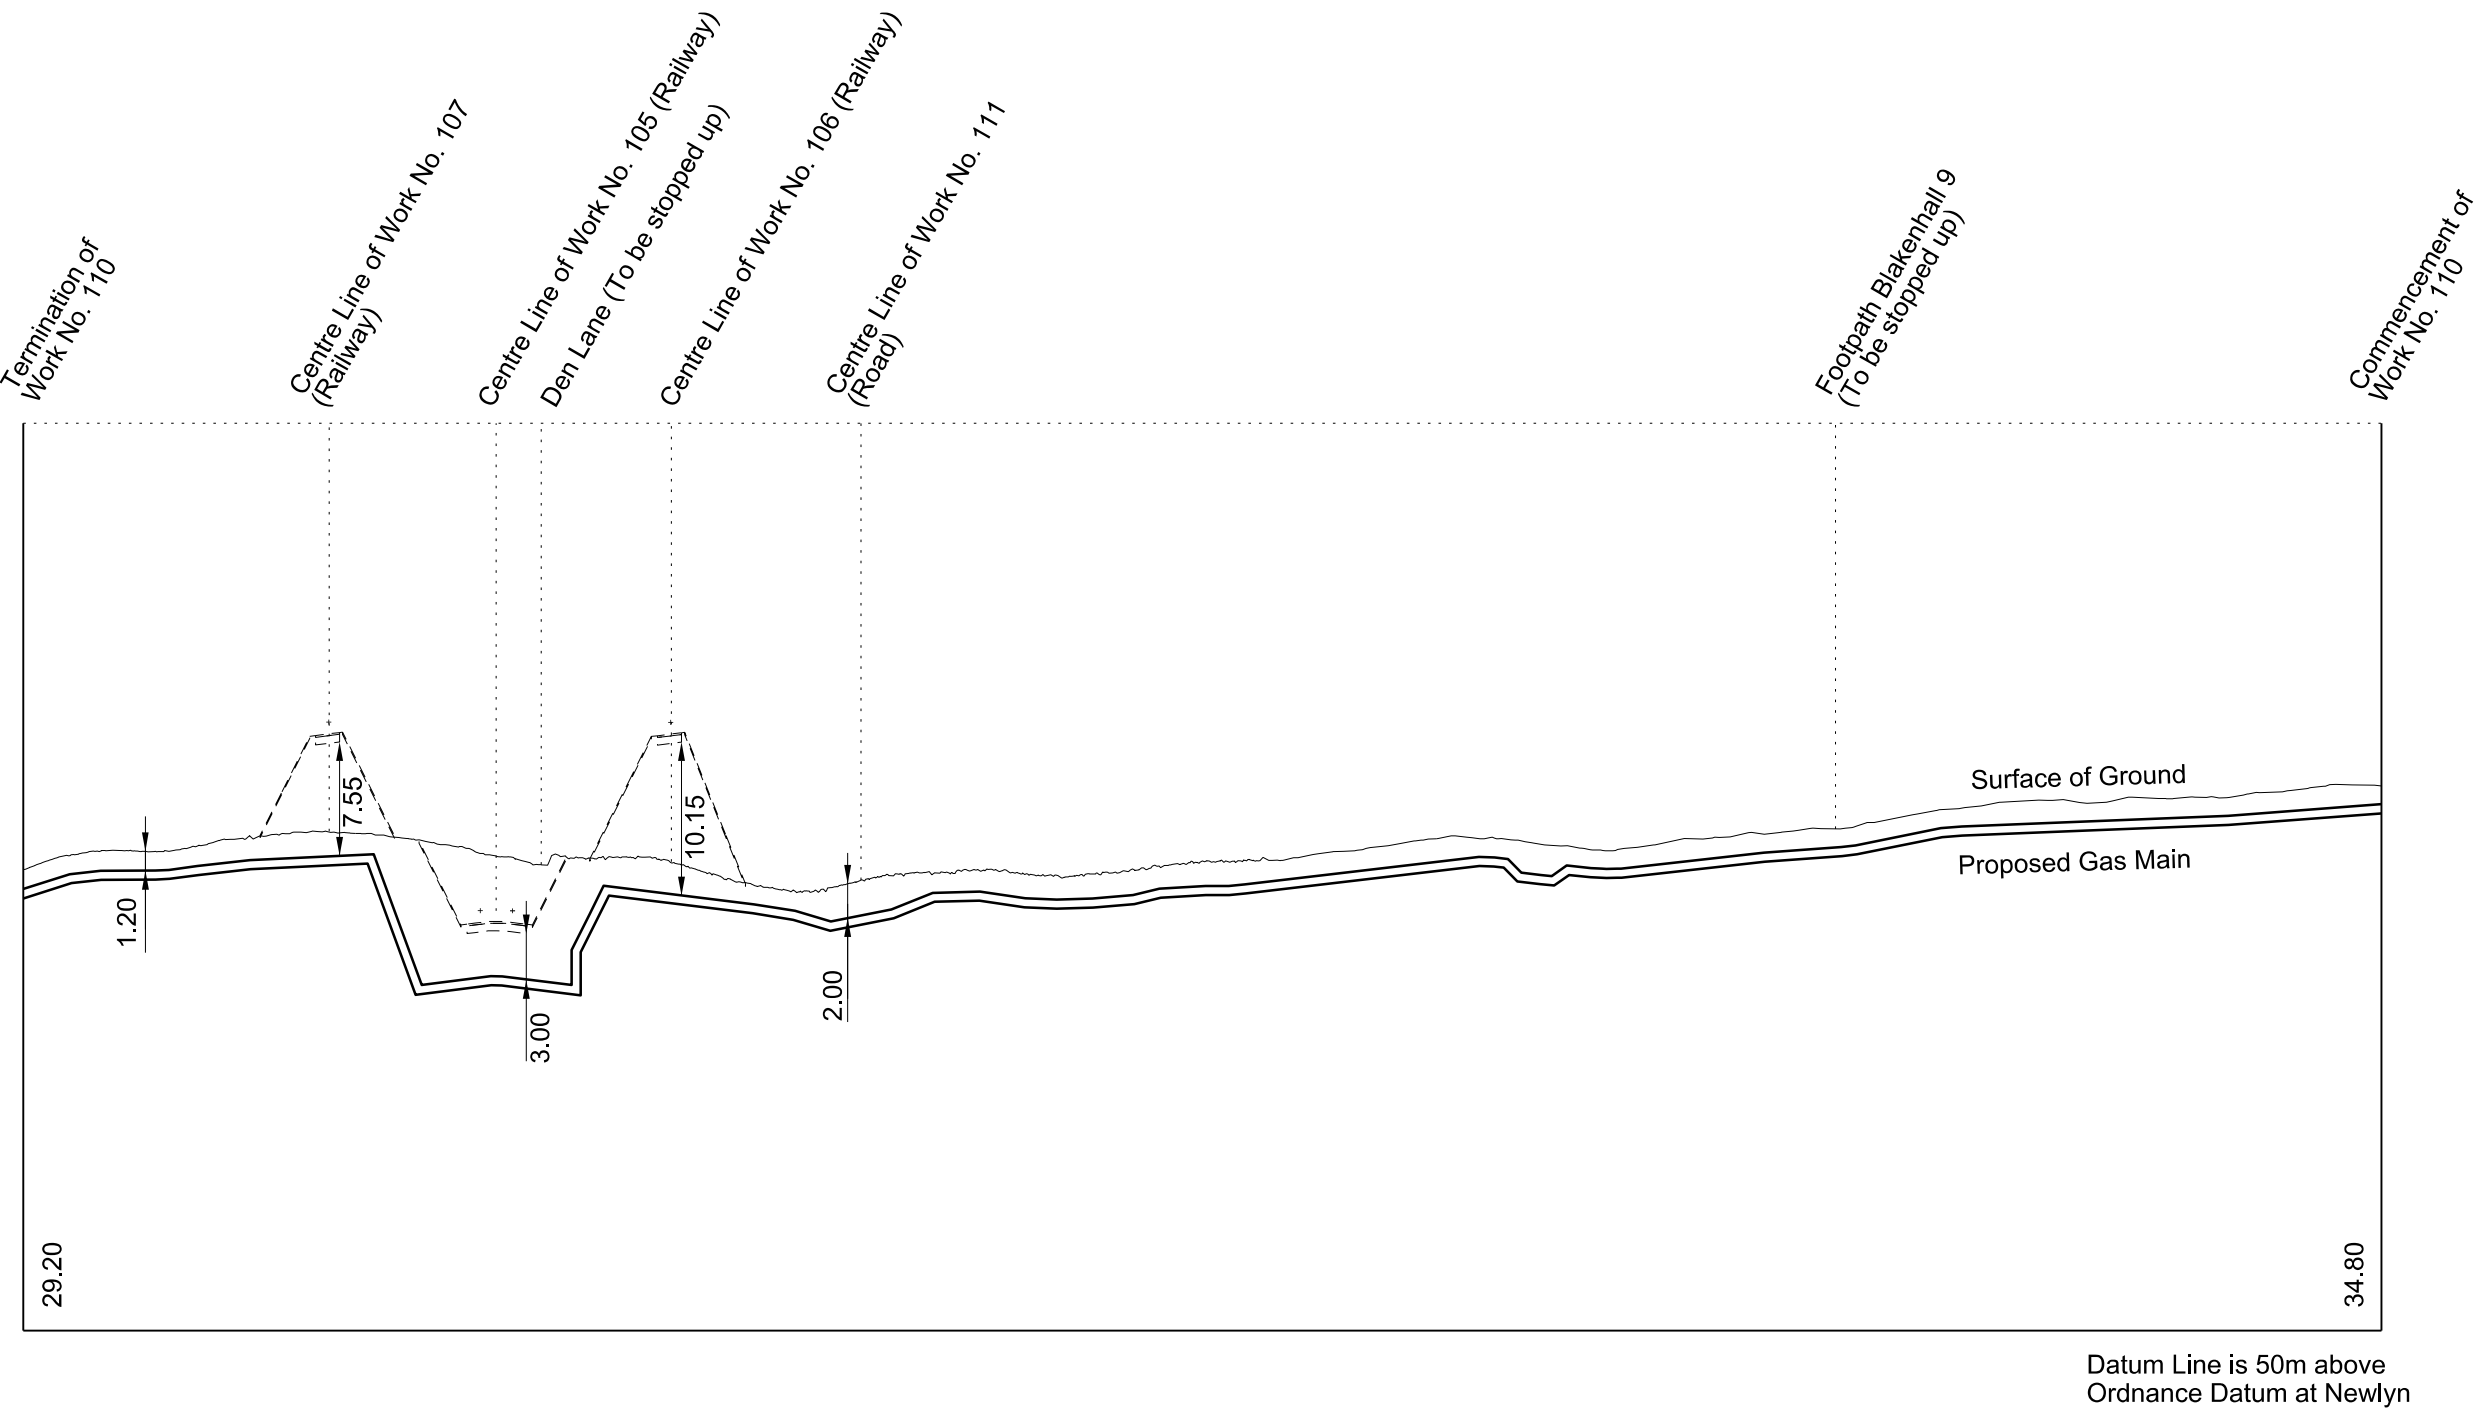




**WORK No. 108C**  
 FOR PLAN OF WORK SEE REPLACEMENT SHEET No. 1-58

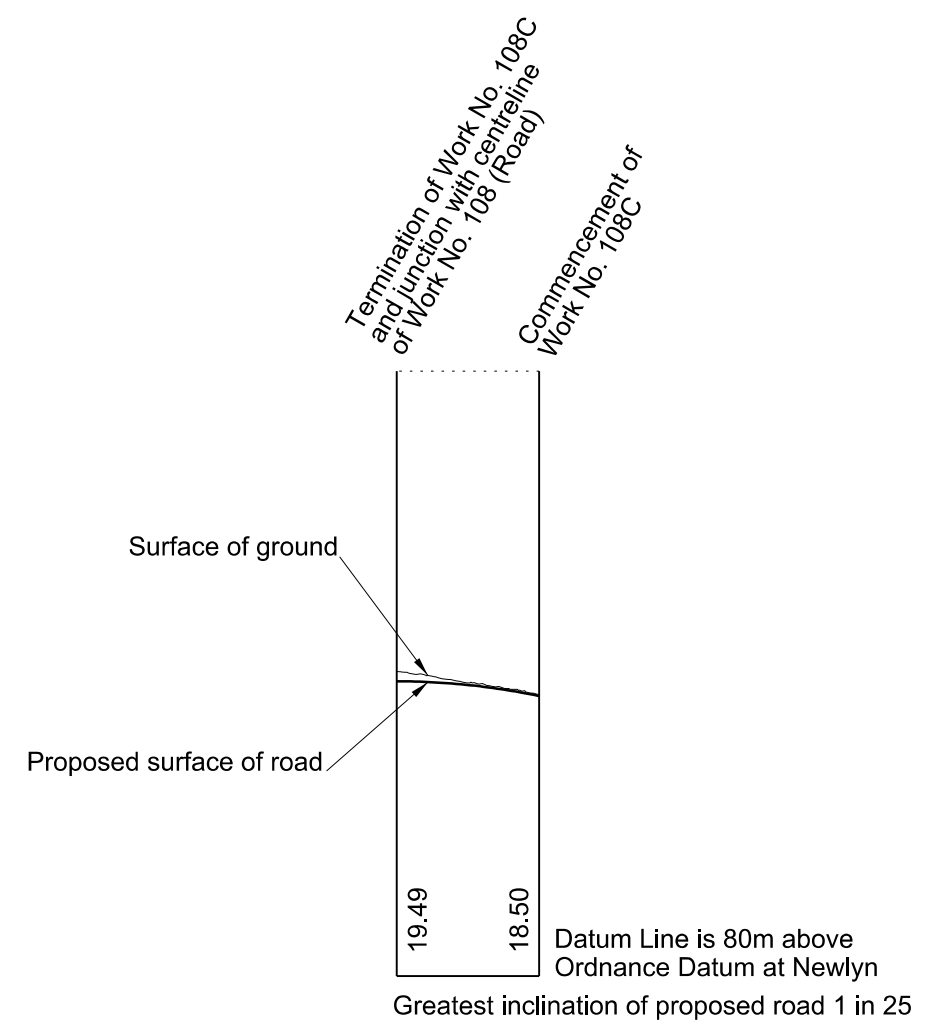

**WORK No. 111**  
 FOR PLAN OF WORK SEE REPLACEMENT SHEET No. 1-59

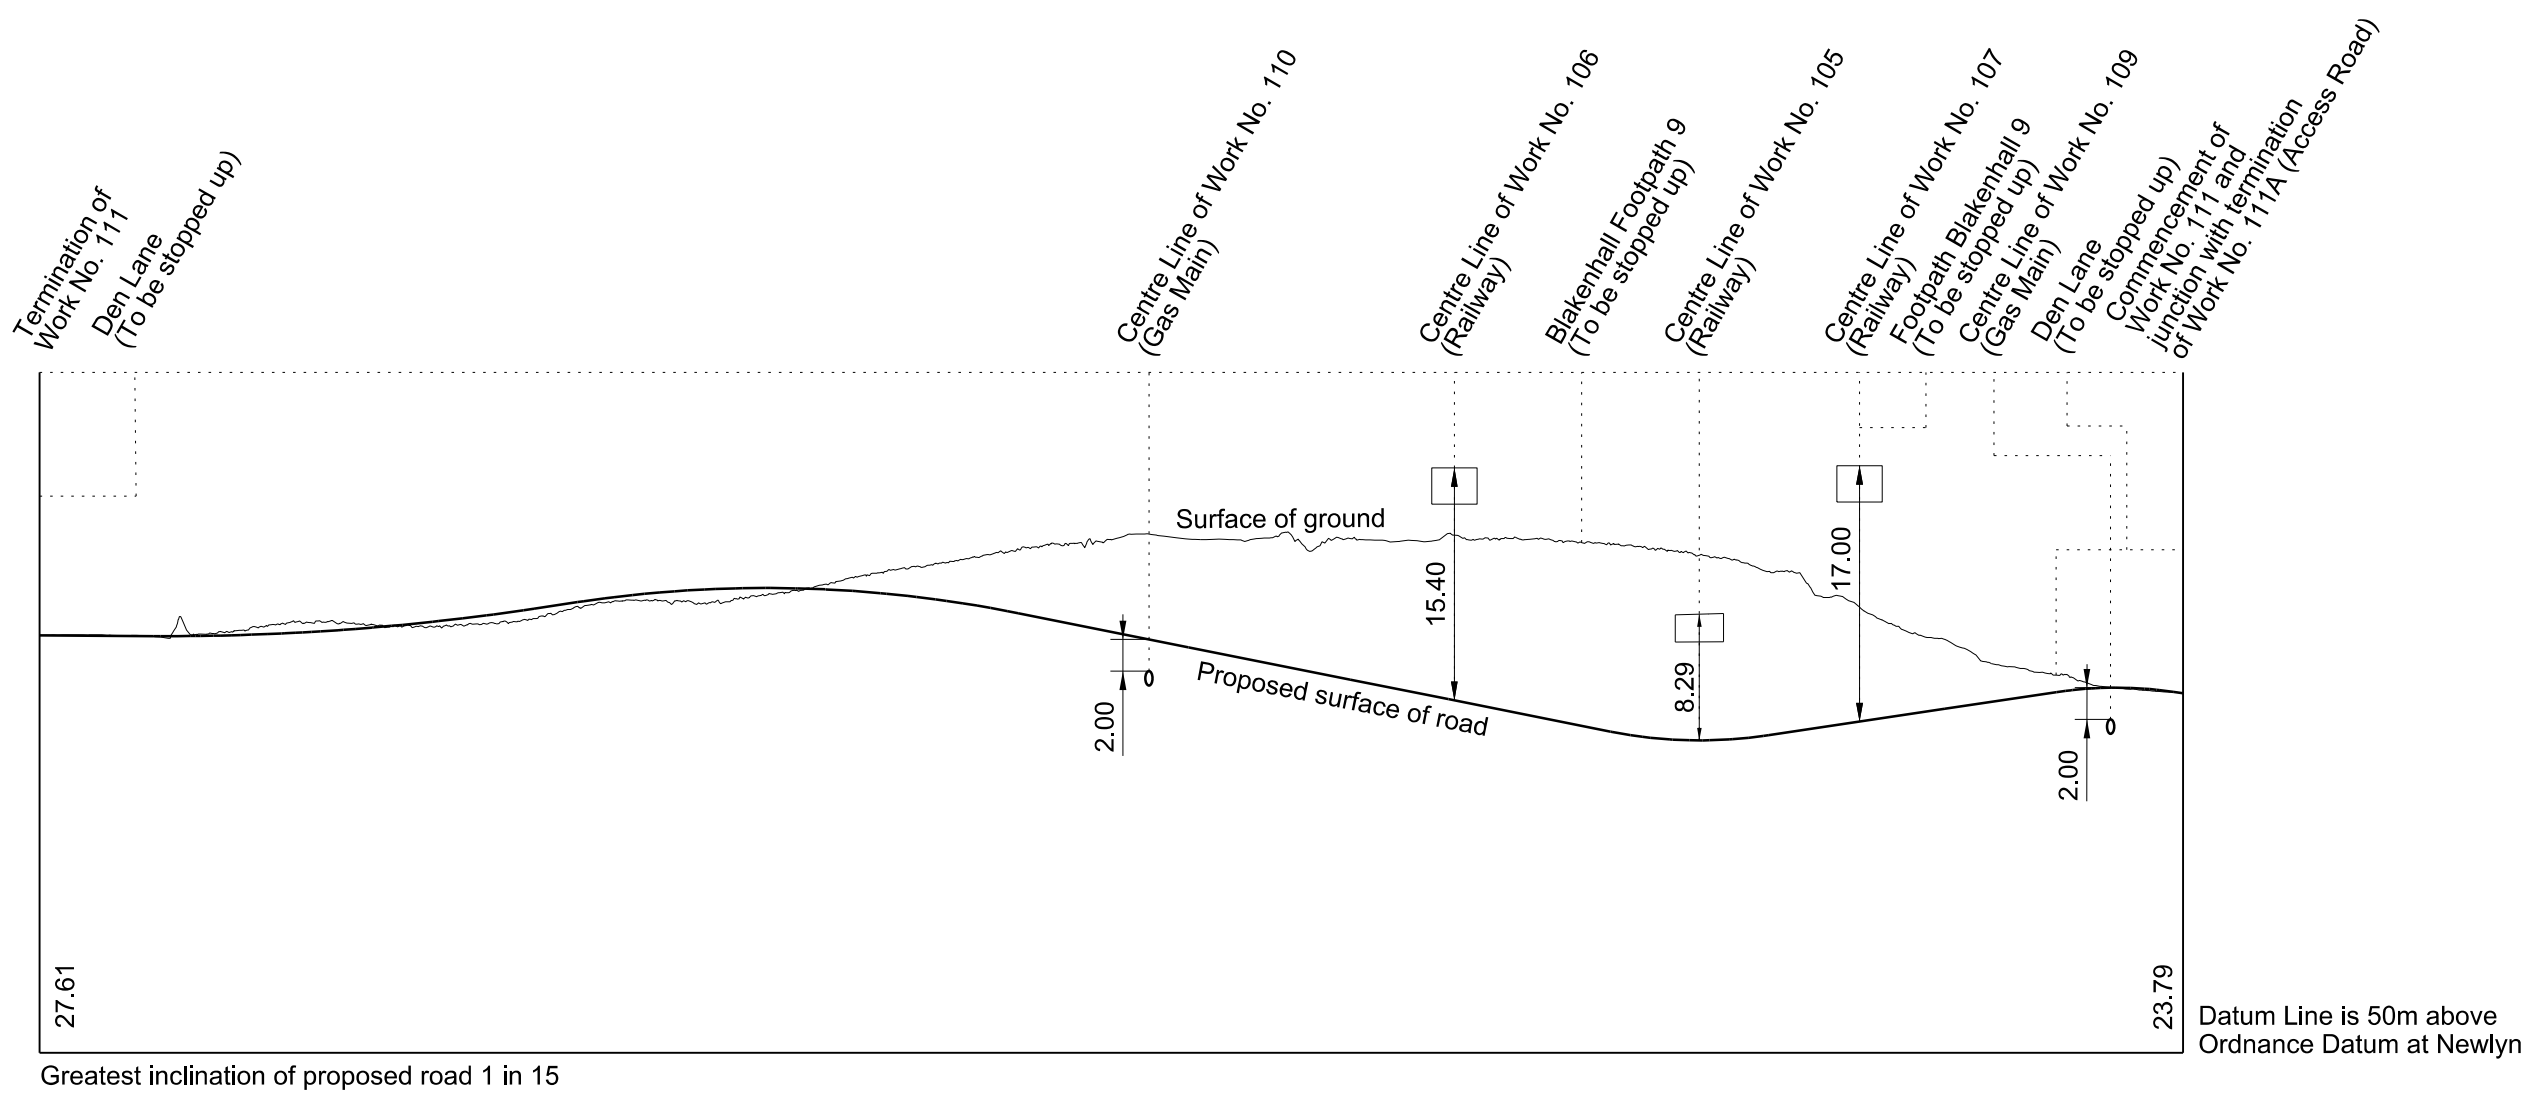


**WORK No. 111A**  
 FOR PLAN OF WORK SEE REPLACEMENT SHEET No. 1-59

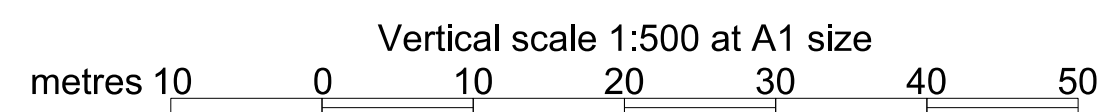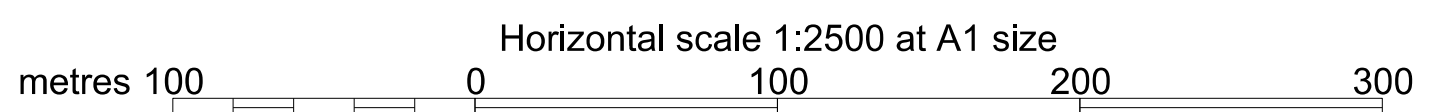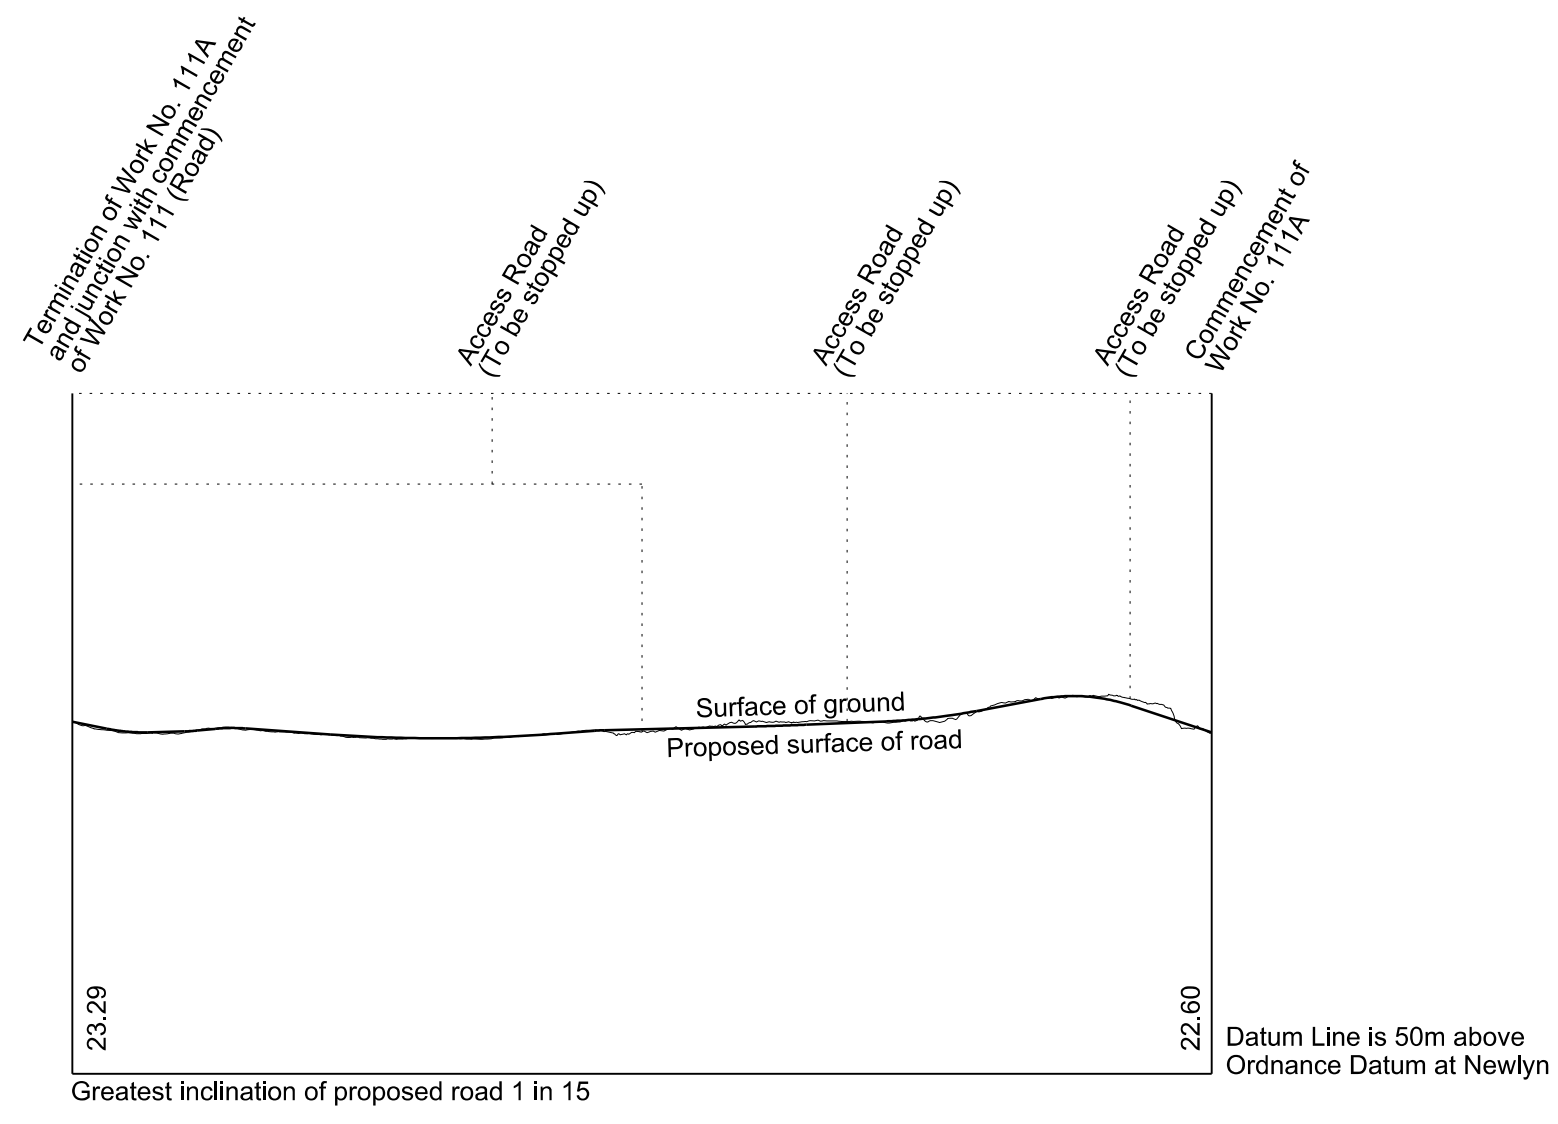





# SECTIONS

ADDITIONAL SHEET No. 2-66A  
 IN PARLIAMENT - SESSION 2017-19  
 HIGH SPEED RAIL  
 (WEST MIDLANDS - CREWE)  
 ADDITIONAL PROVISION  
 (FEBRUARY 2019)  
 Work No. 110A (Fuel Pipeline)  
 Work No. 111B (Access Road)

## WORK No. 110A FOR PLAN OF WORK SEE REPLACEMENT SHEETS No. 1-58 AND 1-59

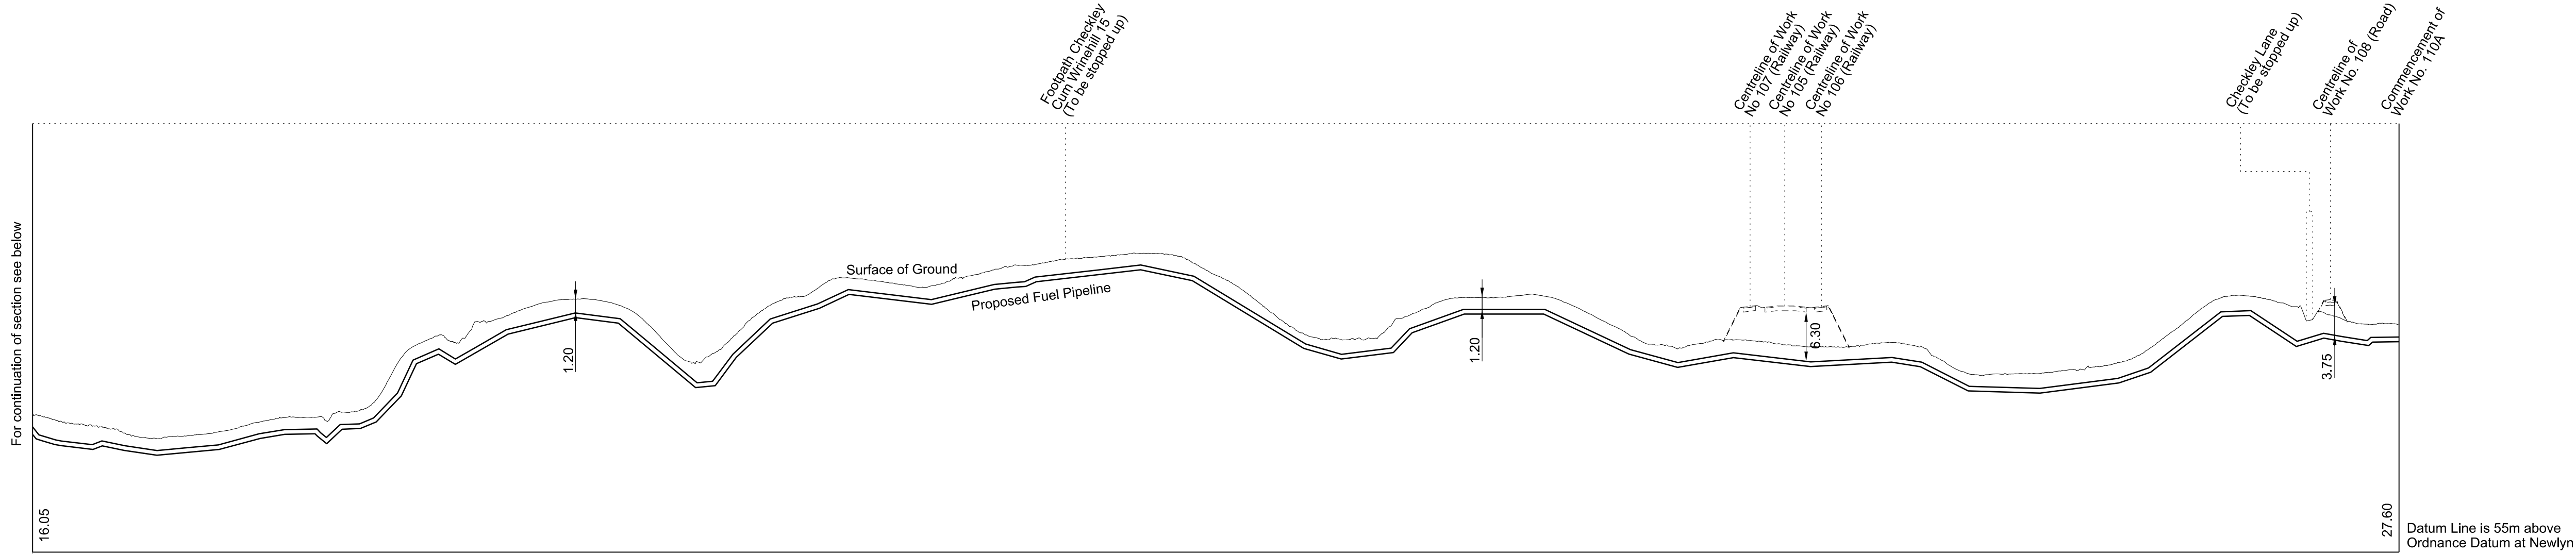





## WORK No. 111B FOR PLAN OF WORK SEE REPLACEMENT SHEET No. 1-59

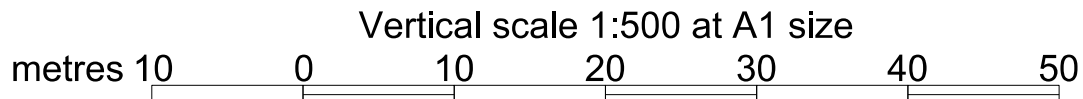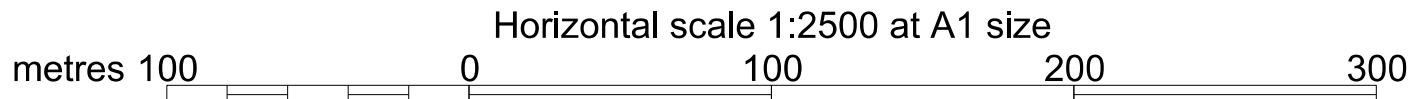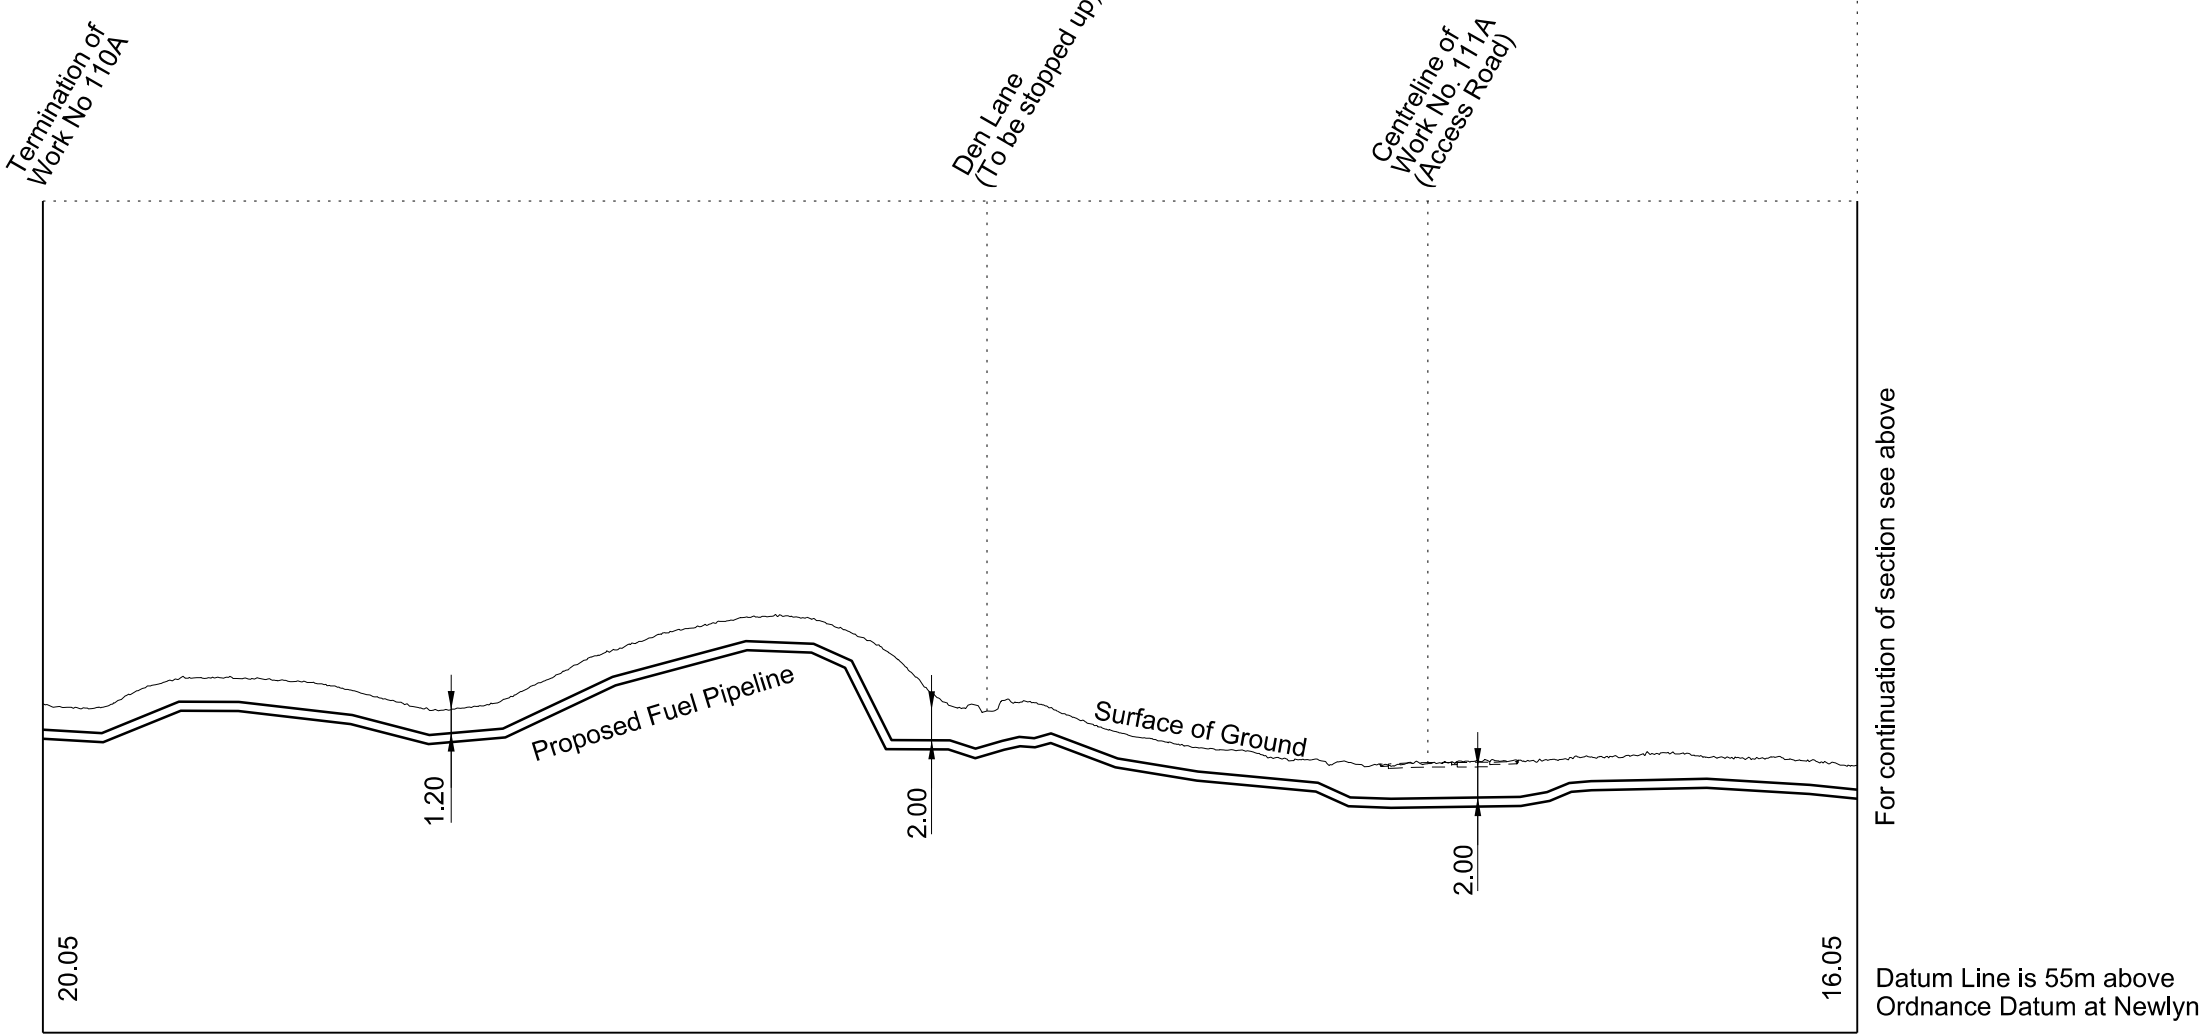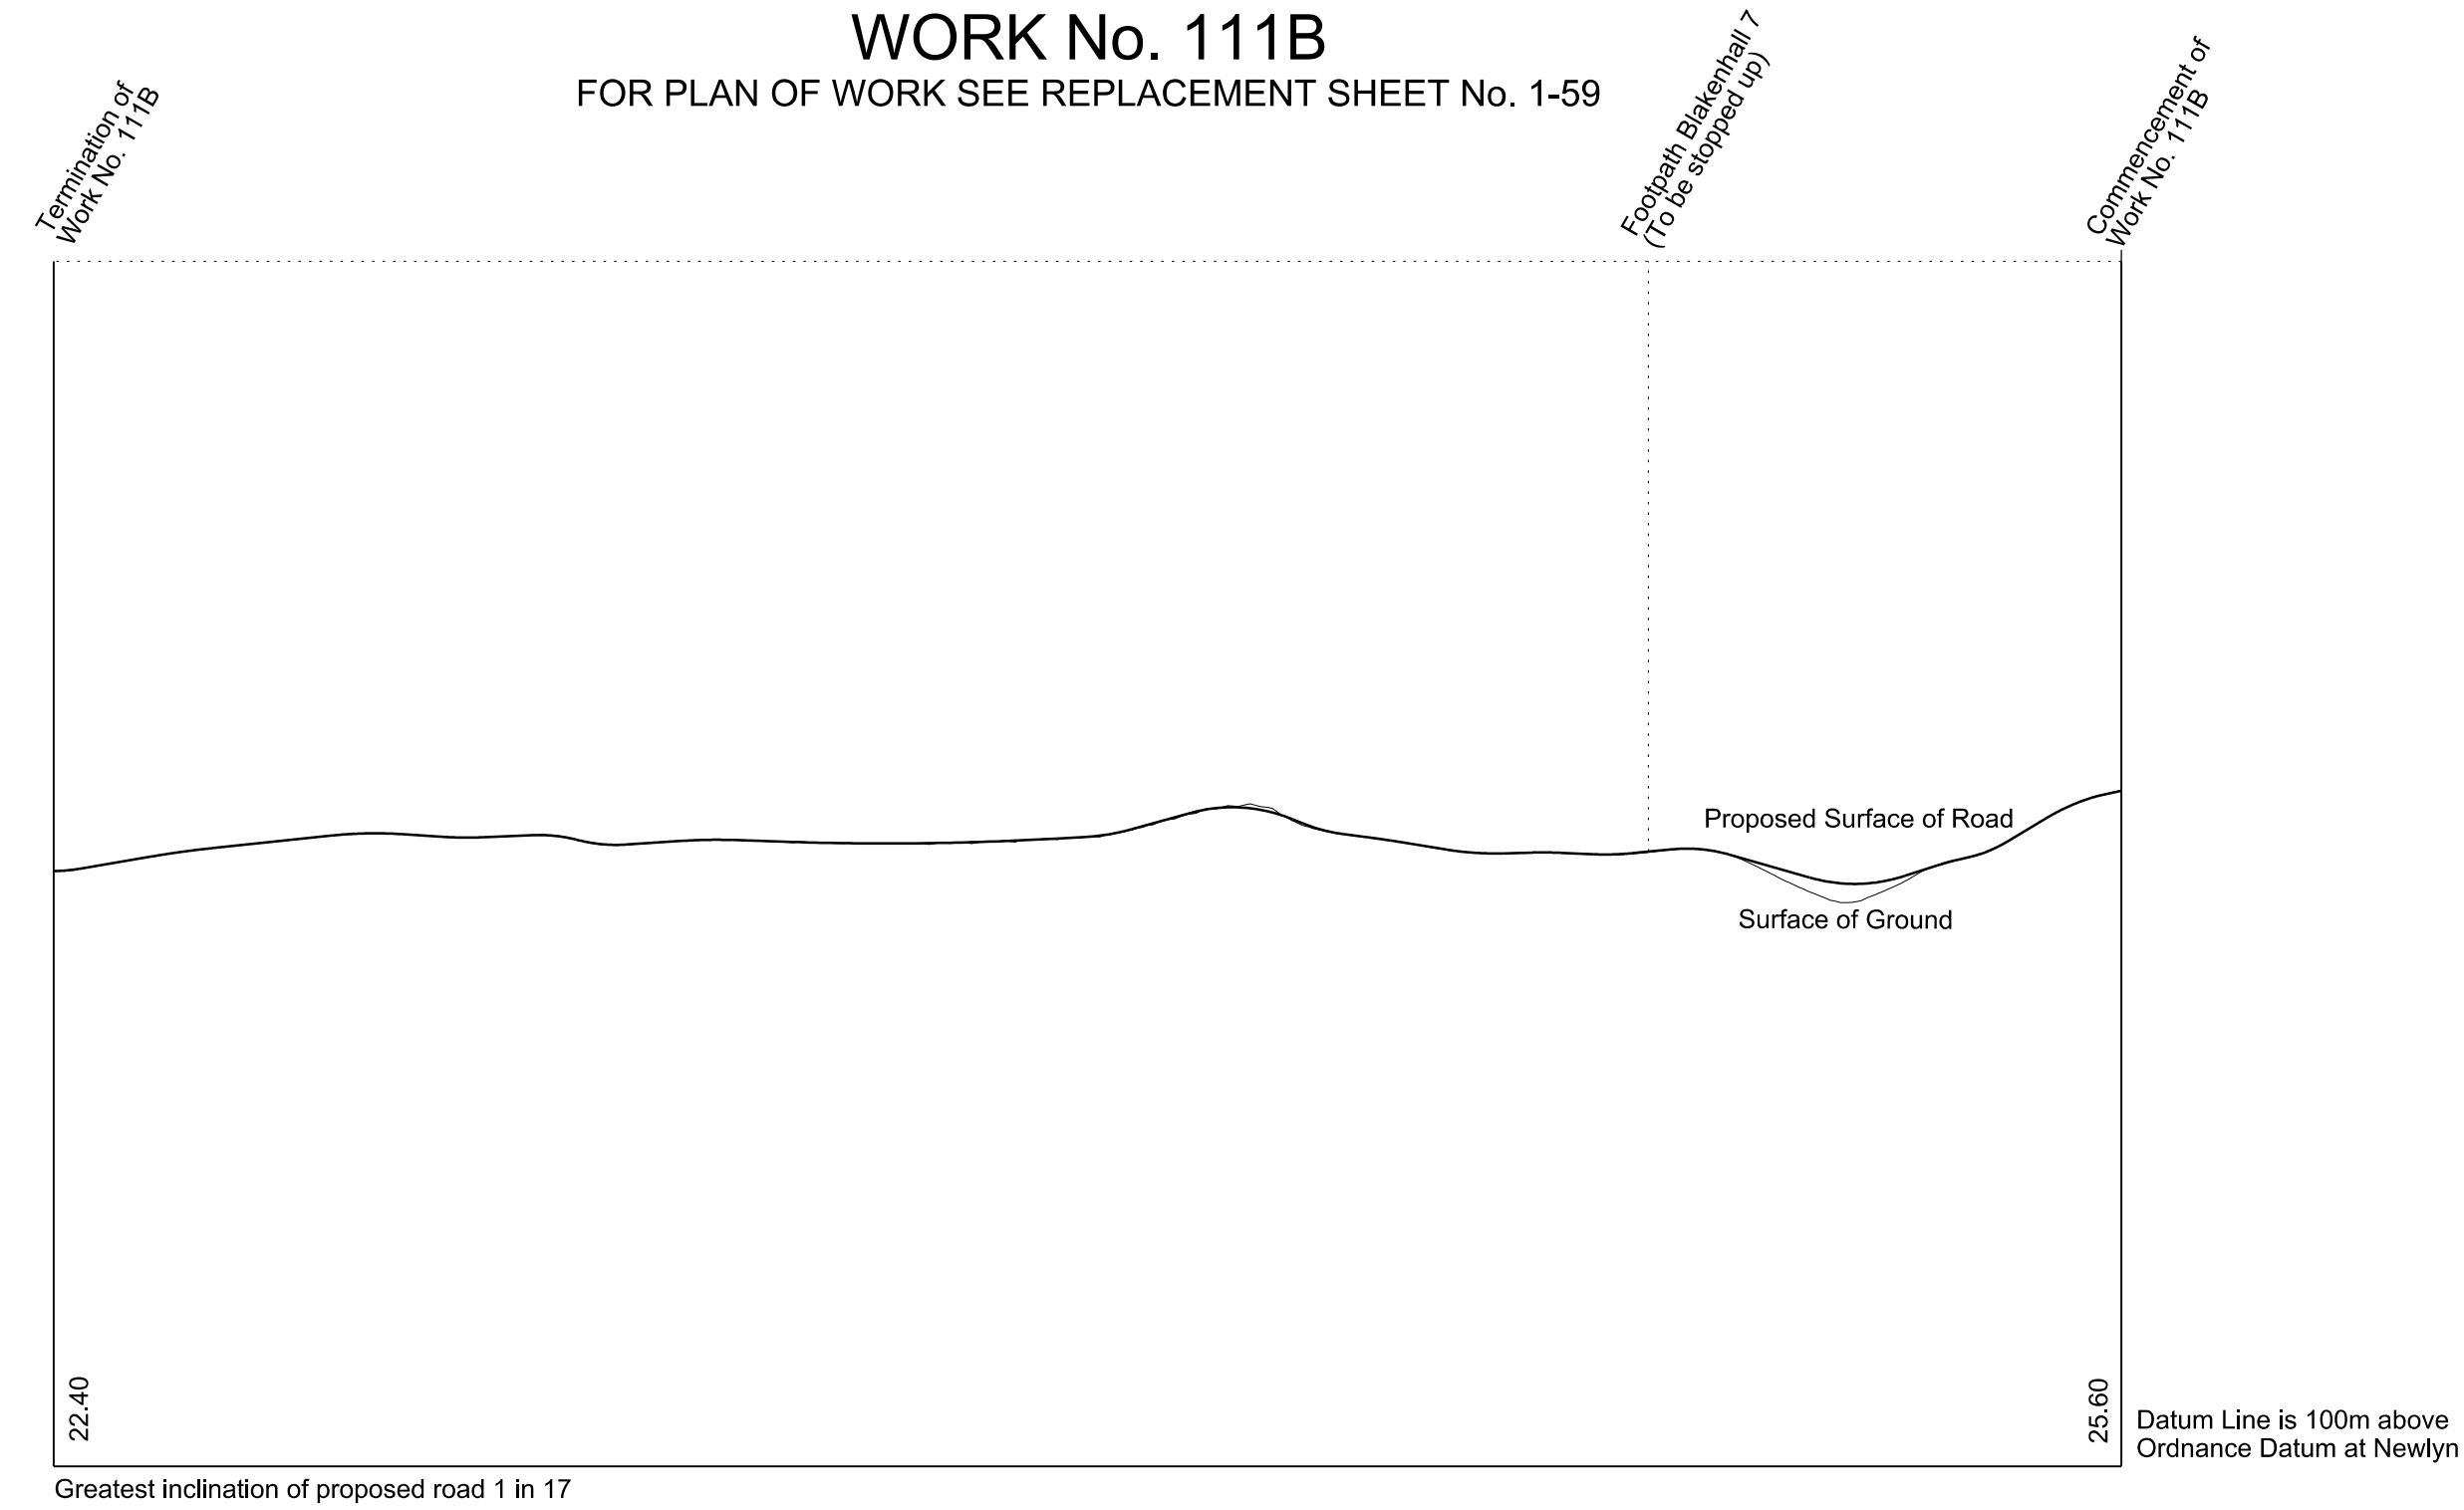




# SECTIONS

WORK No. 112  
FOR PLAN OF WORK SEE REPLACEMENT SHEETS Nos. 1-59, 1-60 and 1-61

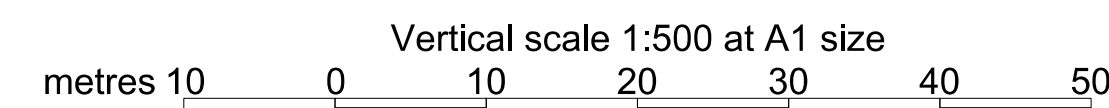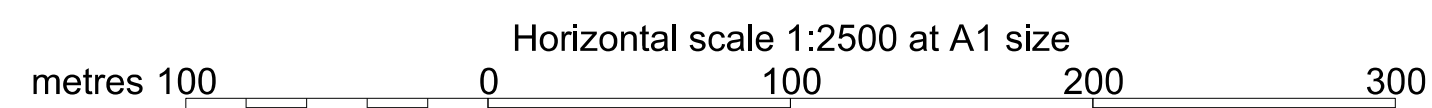
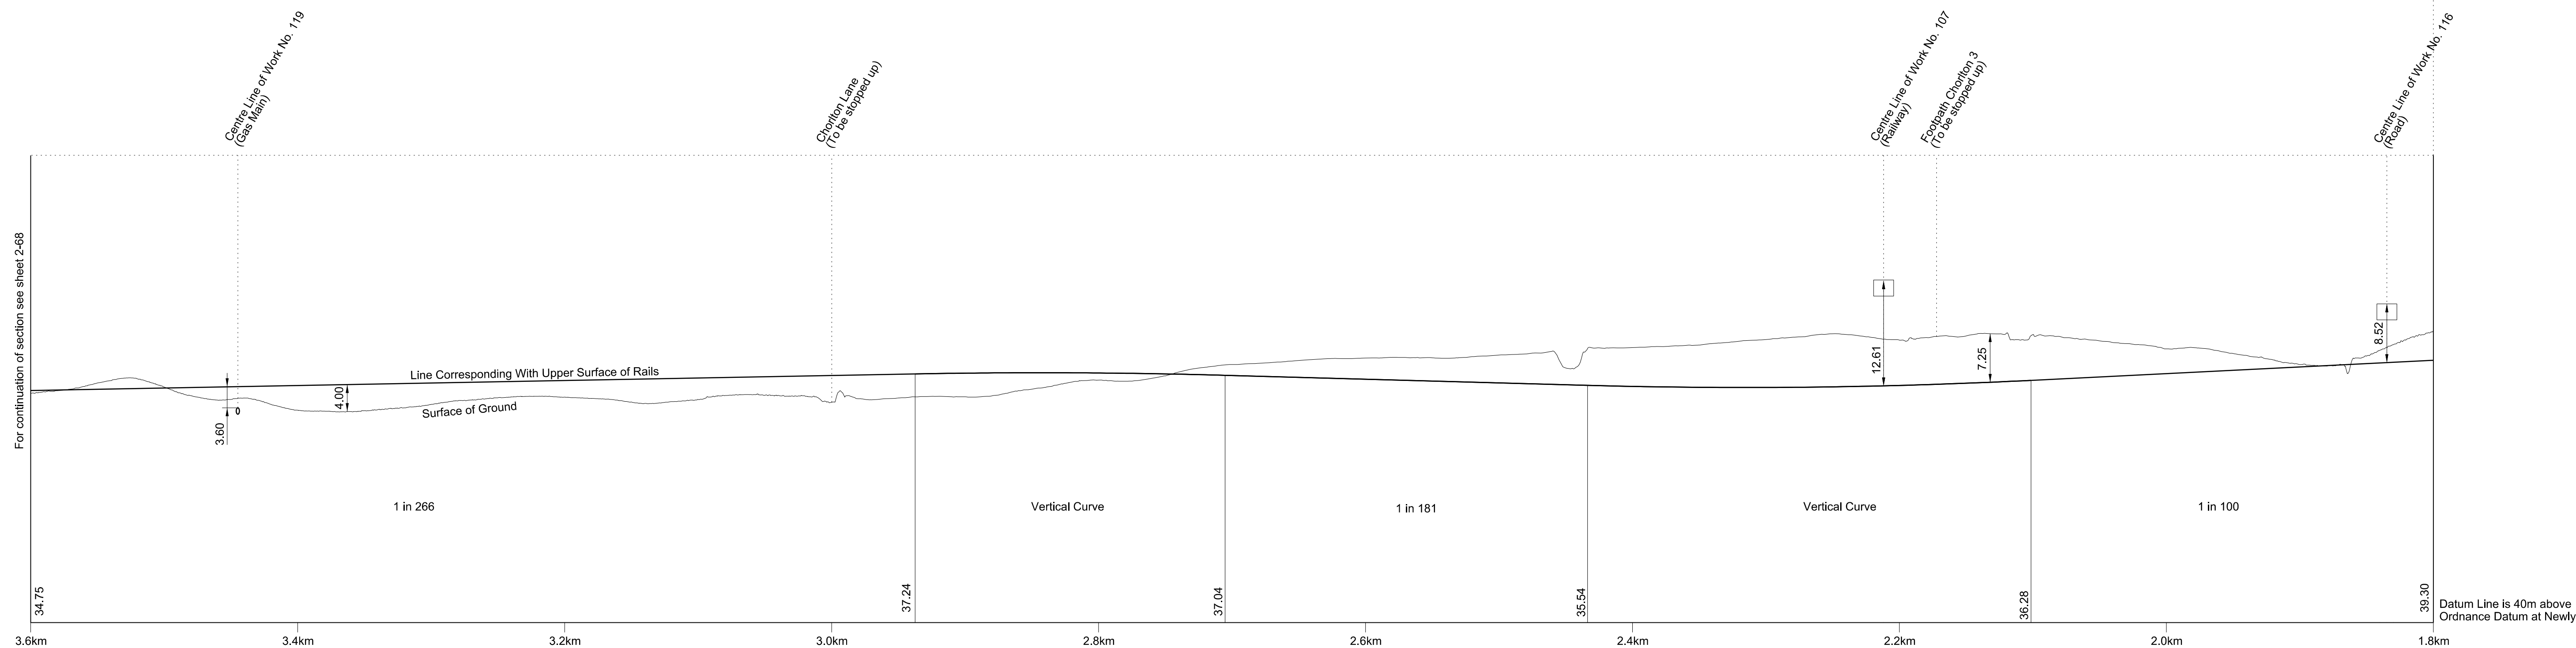
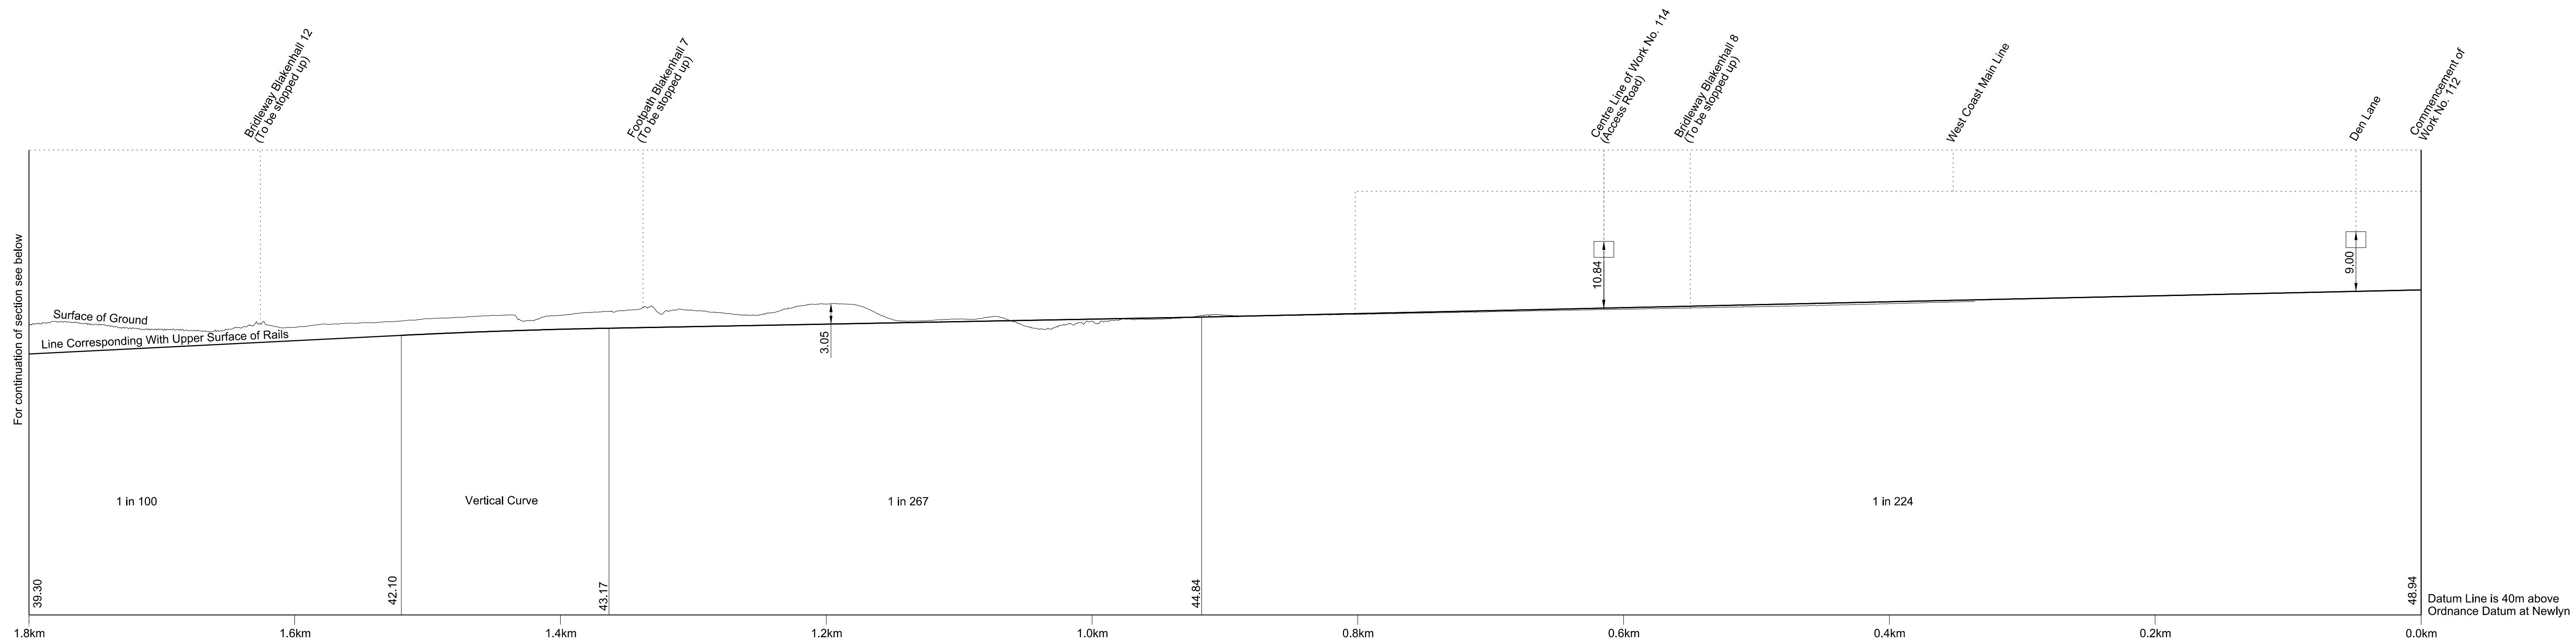


# SECTIONS

## WORK No. 112 FOR PLAN OF WORK SEE REPLACEMENT SHEETS Nos. 1-61 and 1-62

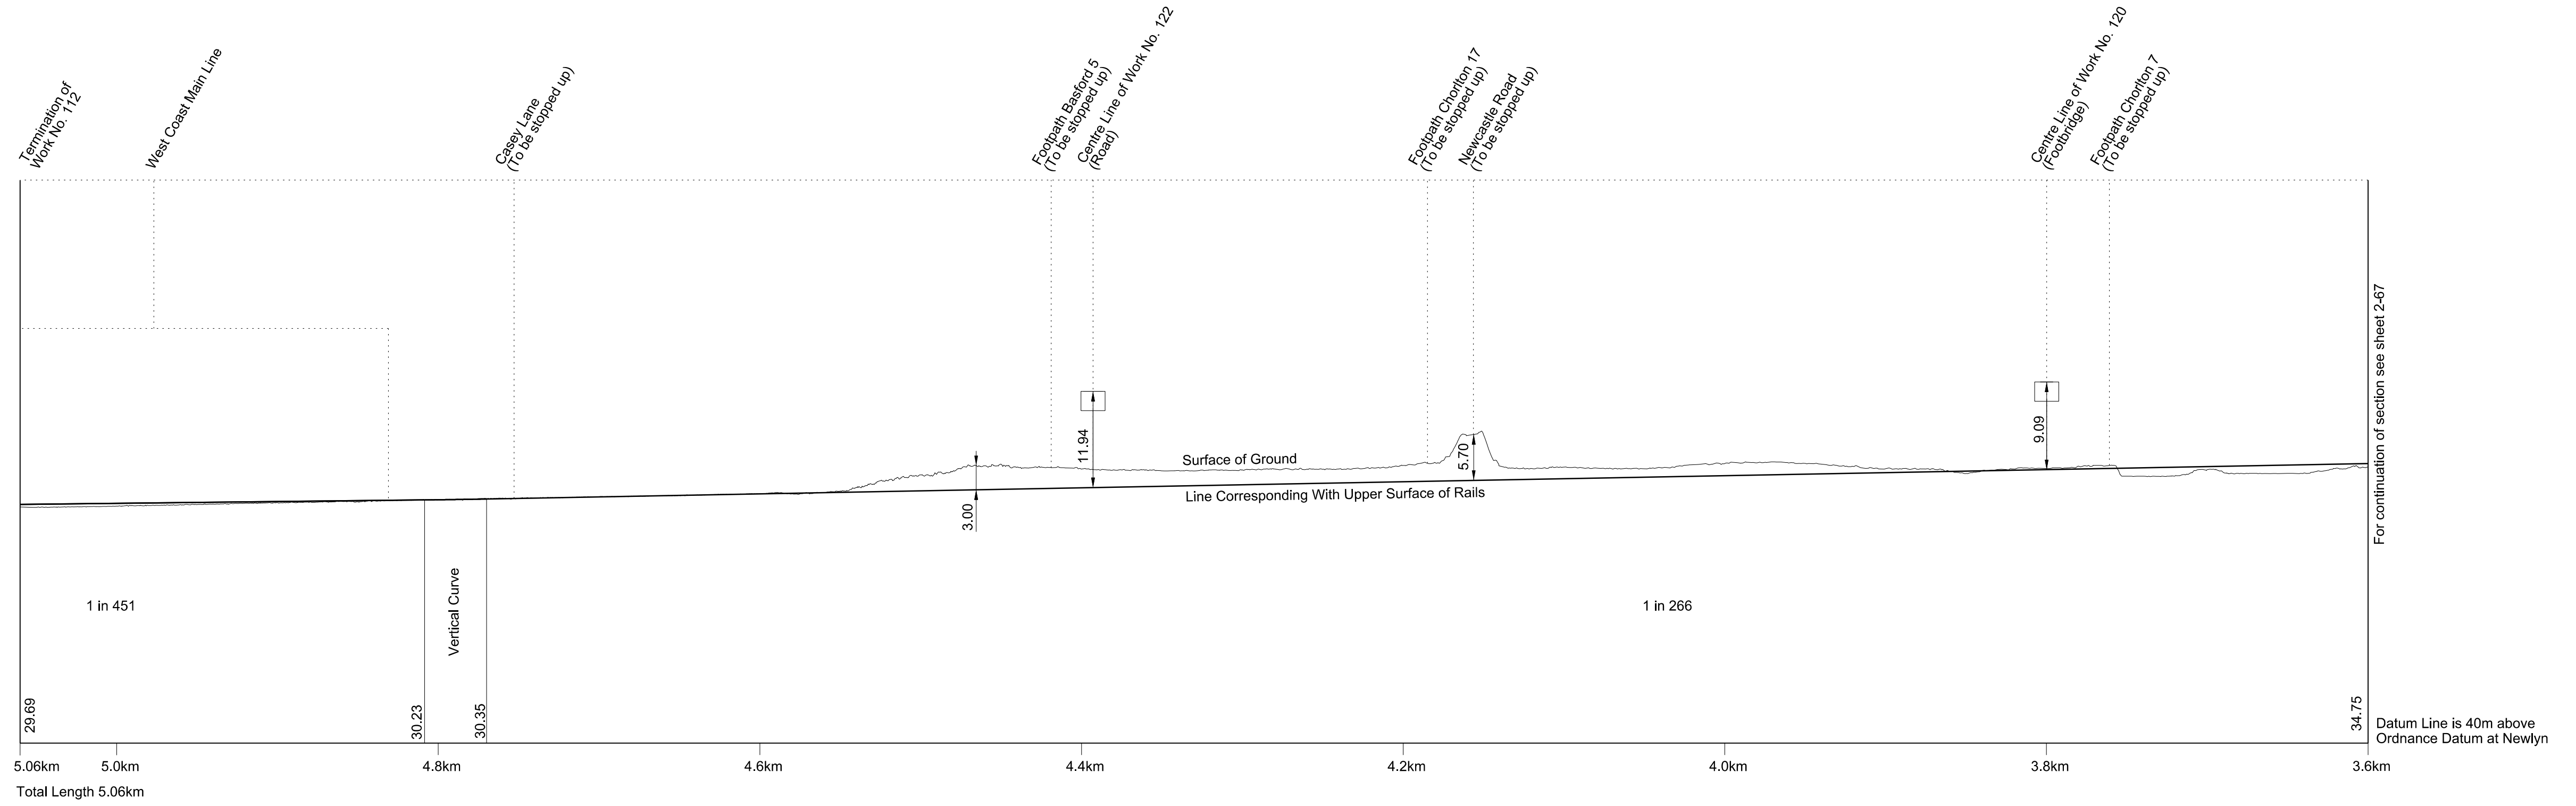


## WORK No. 113 FOR PLAN OF WORK SEE REPLACEMENT SHEETS Nos. 1-59 and 1-60

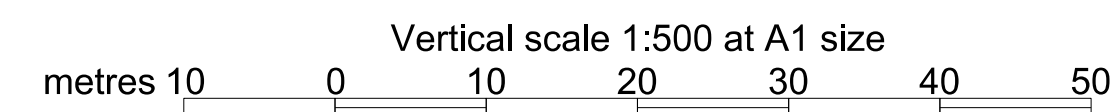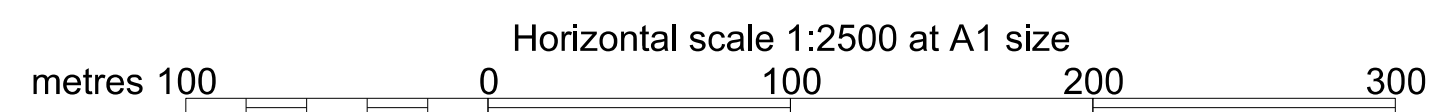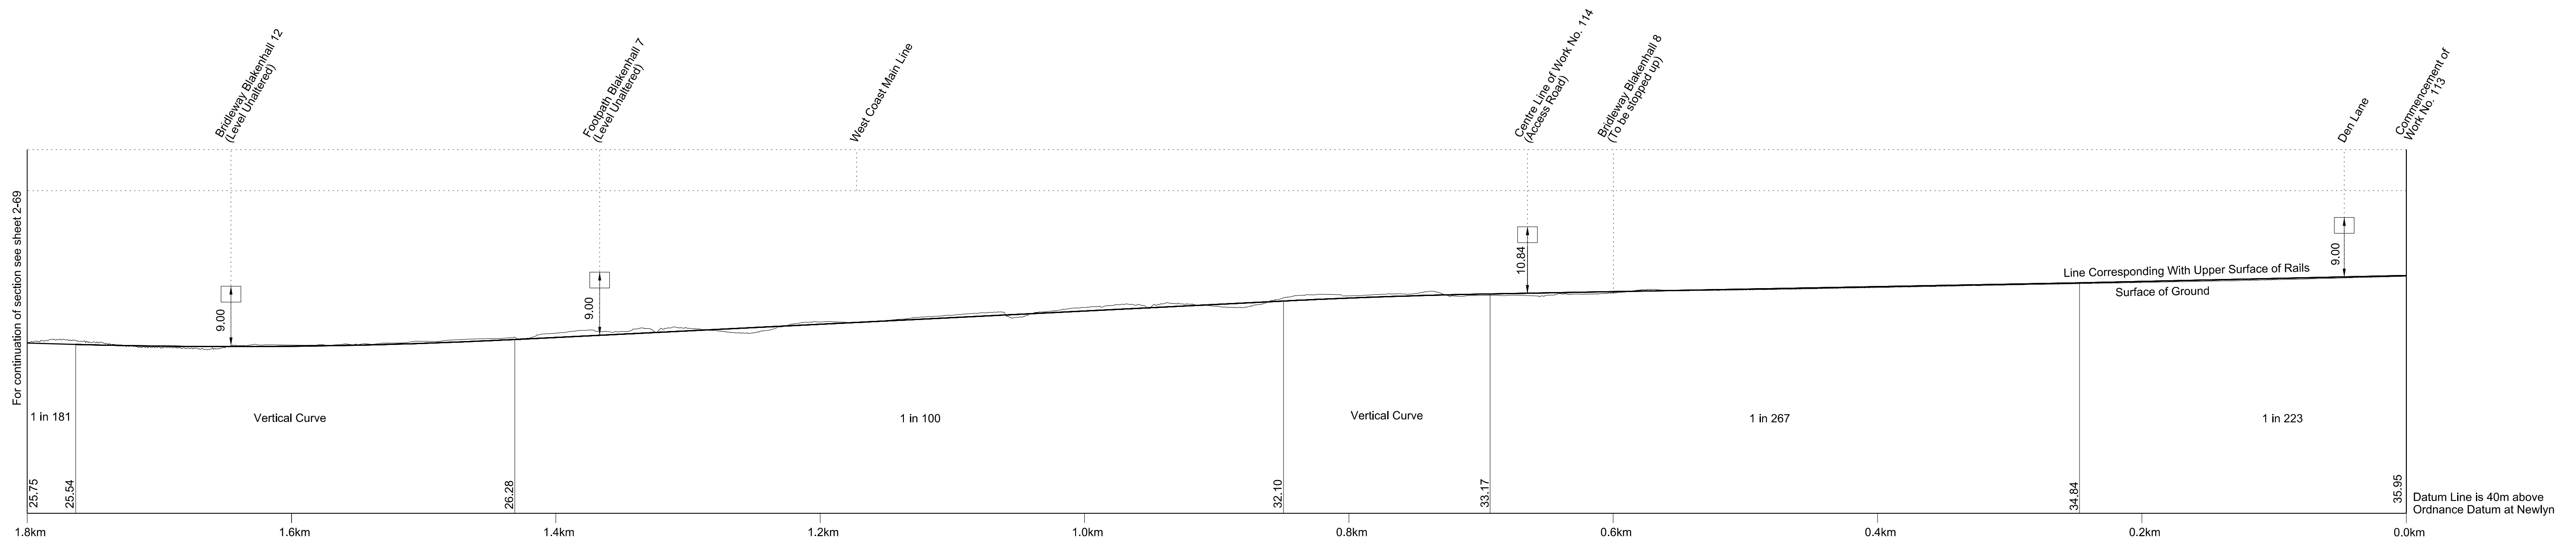


# SECTIONS




**WORK No. 113**  
FOR PLAN OF WORK SEE REPLACEMENT SHEETS No. 1-59 and 1-60

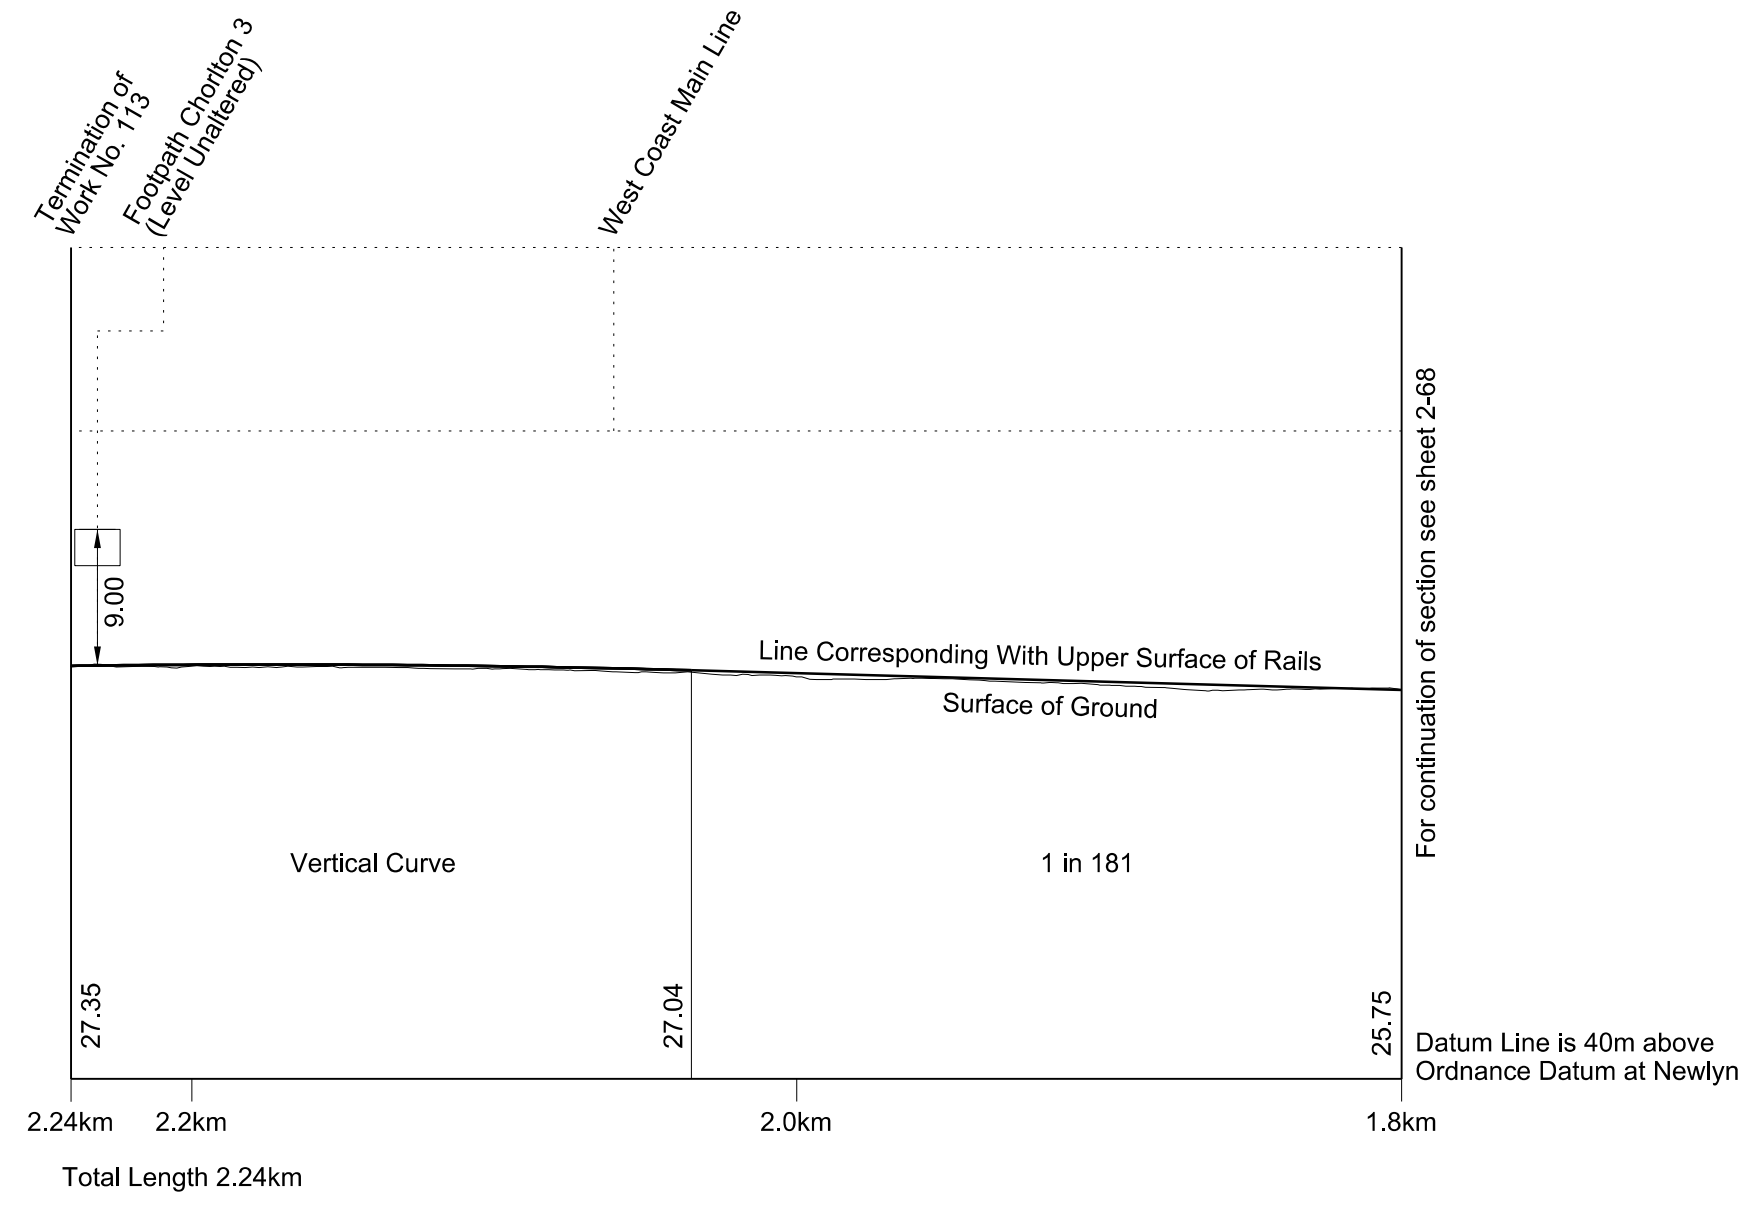

**WORK No. 114**  
FOR PLAN OF WORK SEE REPLACEMENT SHEET No. 1-59

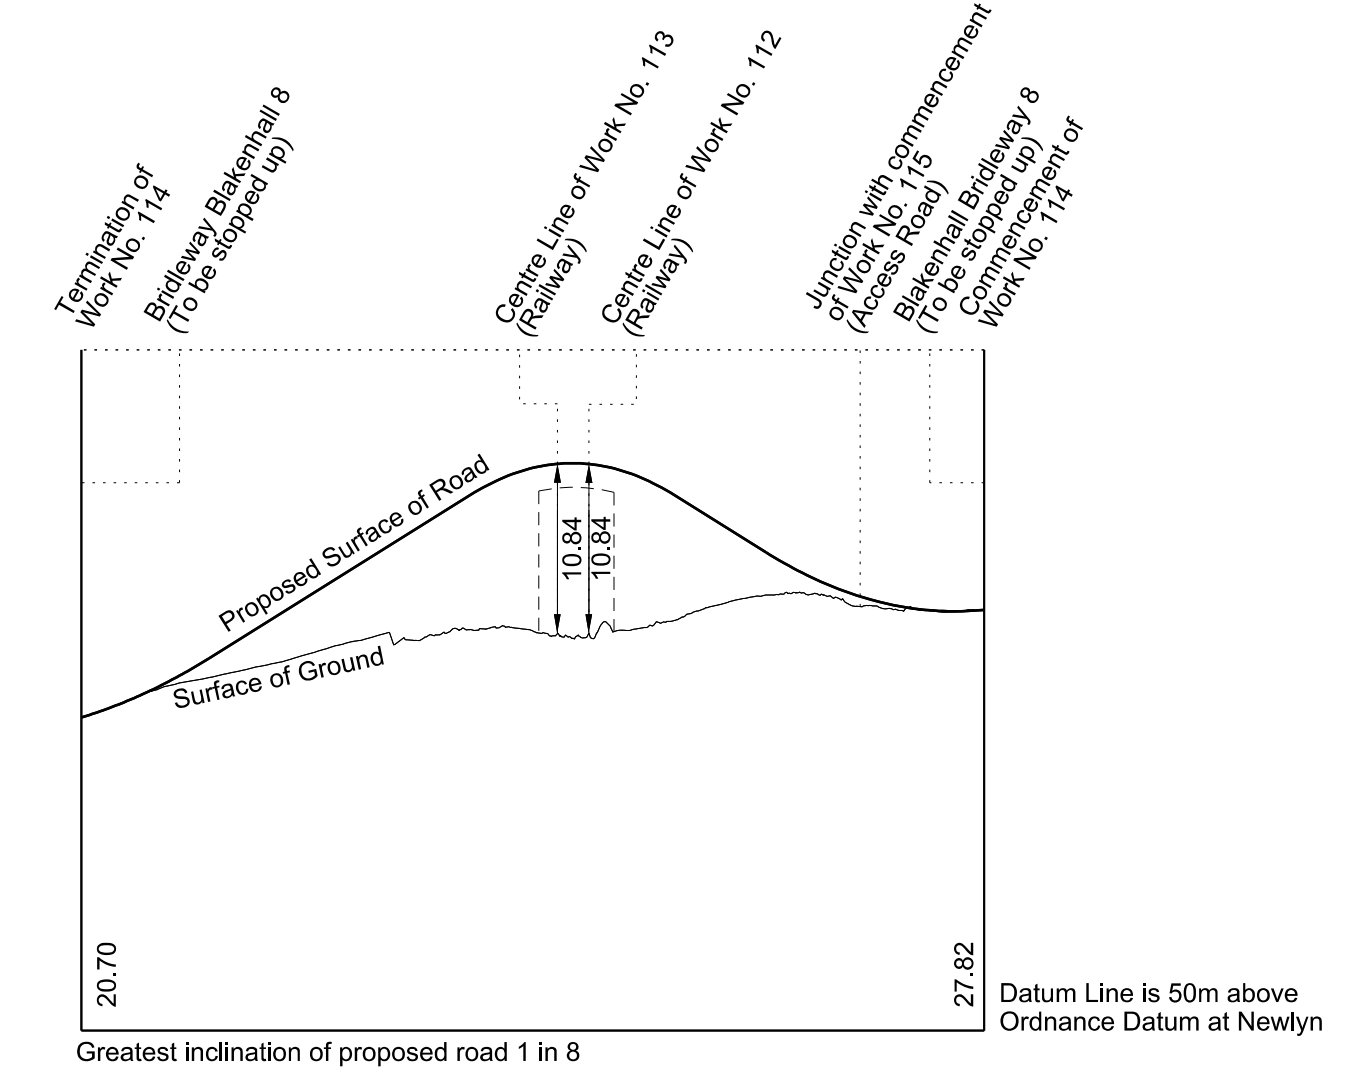


**WORK No. 115**  
FOR PLAN OF WORK SEE REPLACEMENT SHEETS No. 1-59 and 1-60

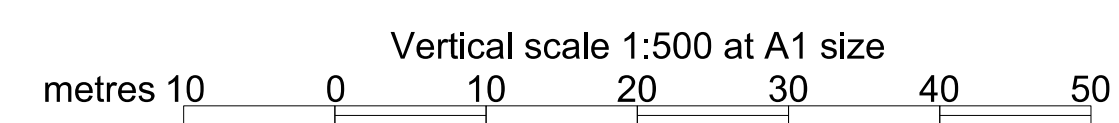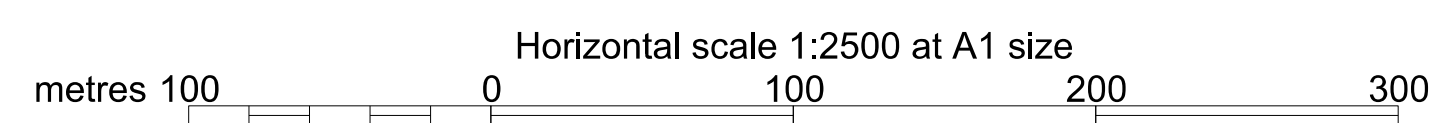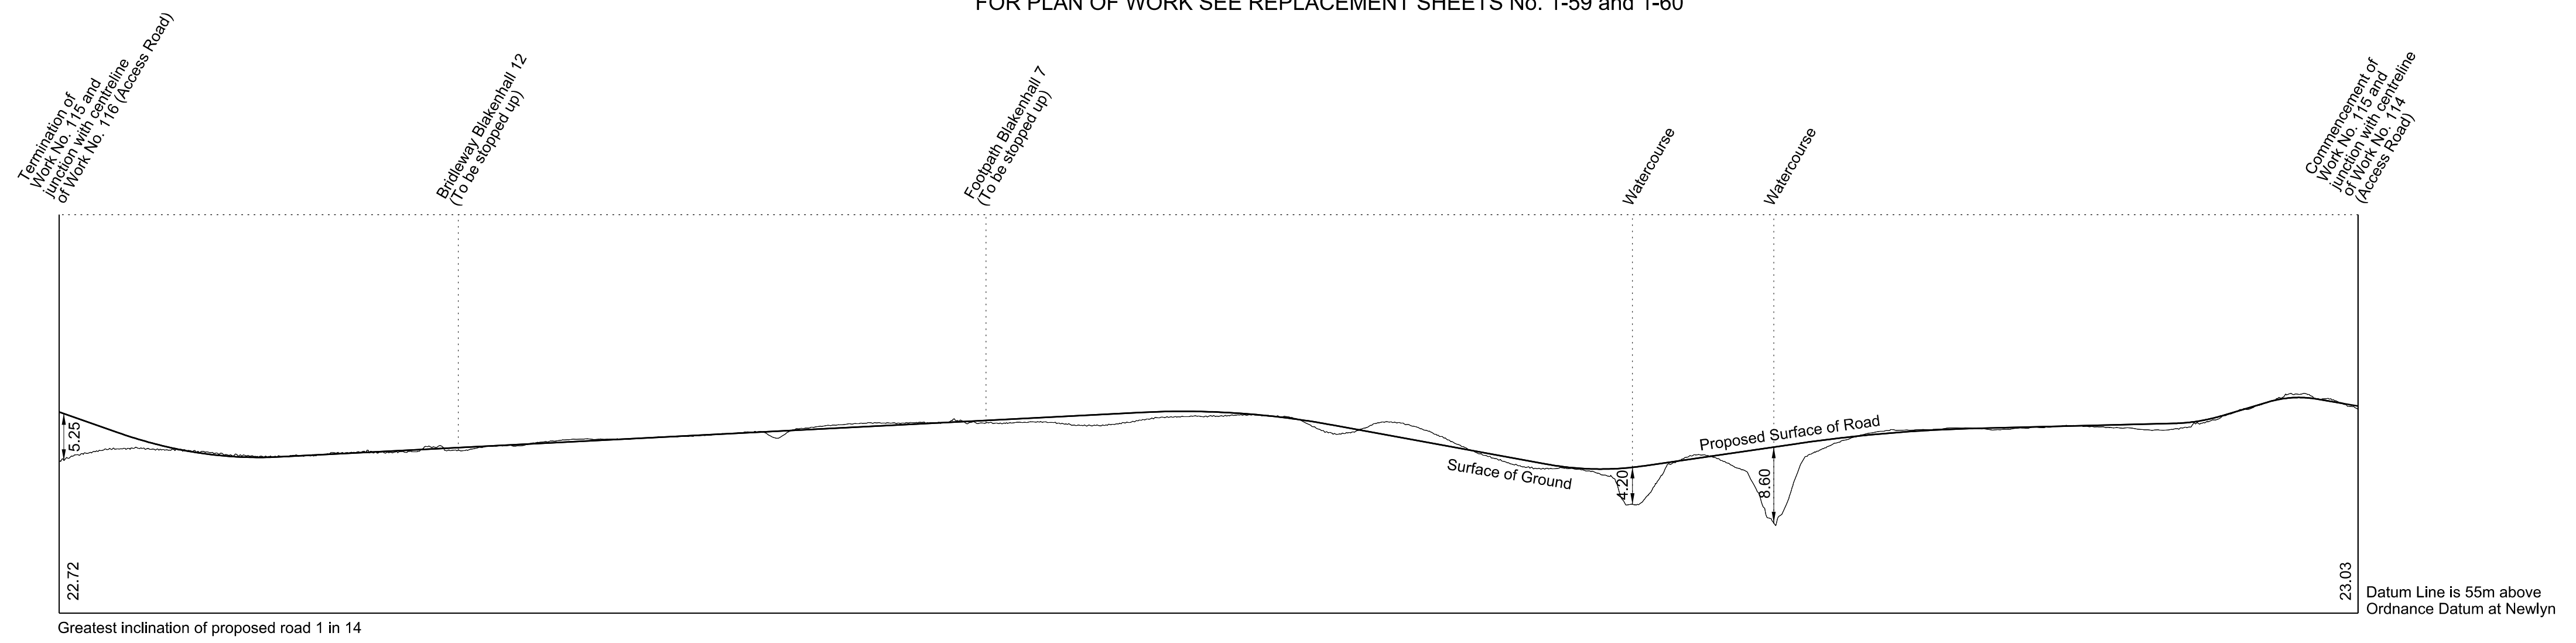

# SECTIONS


## WORK No. 116

FOR PLAN OF WORK SEE REPLACEMENT SHEET No. 1-60

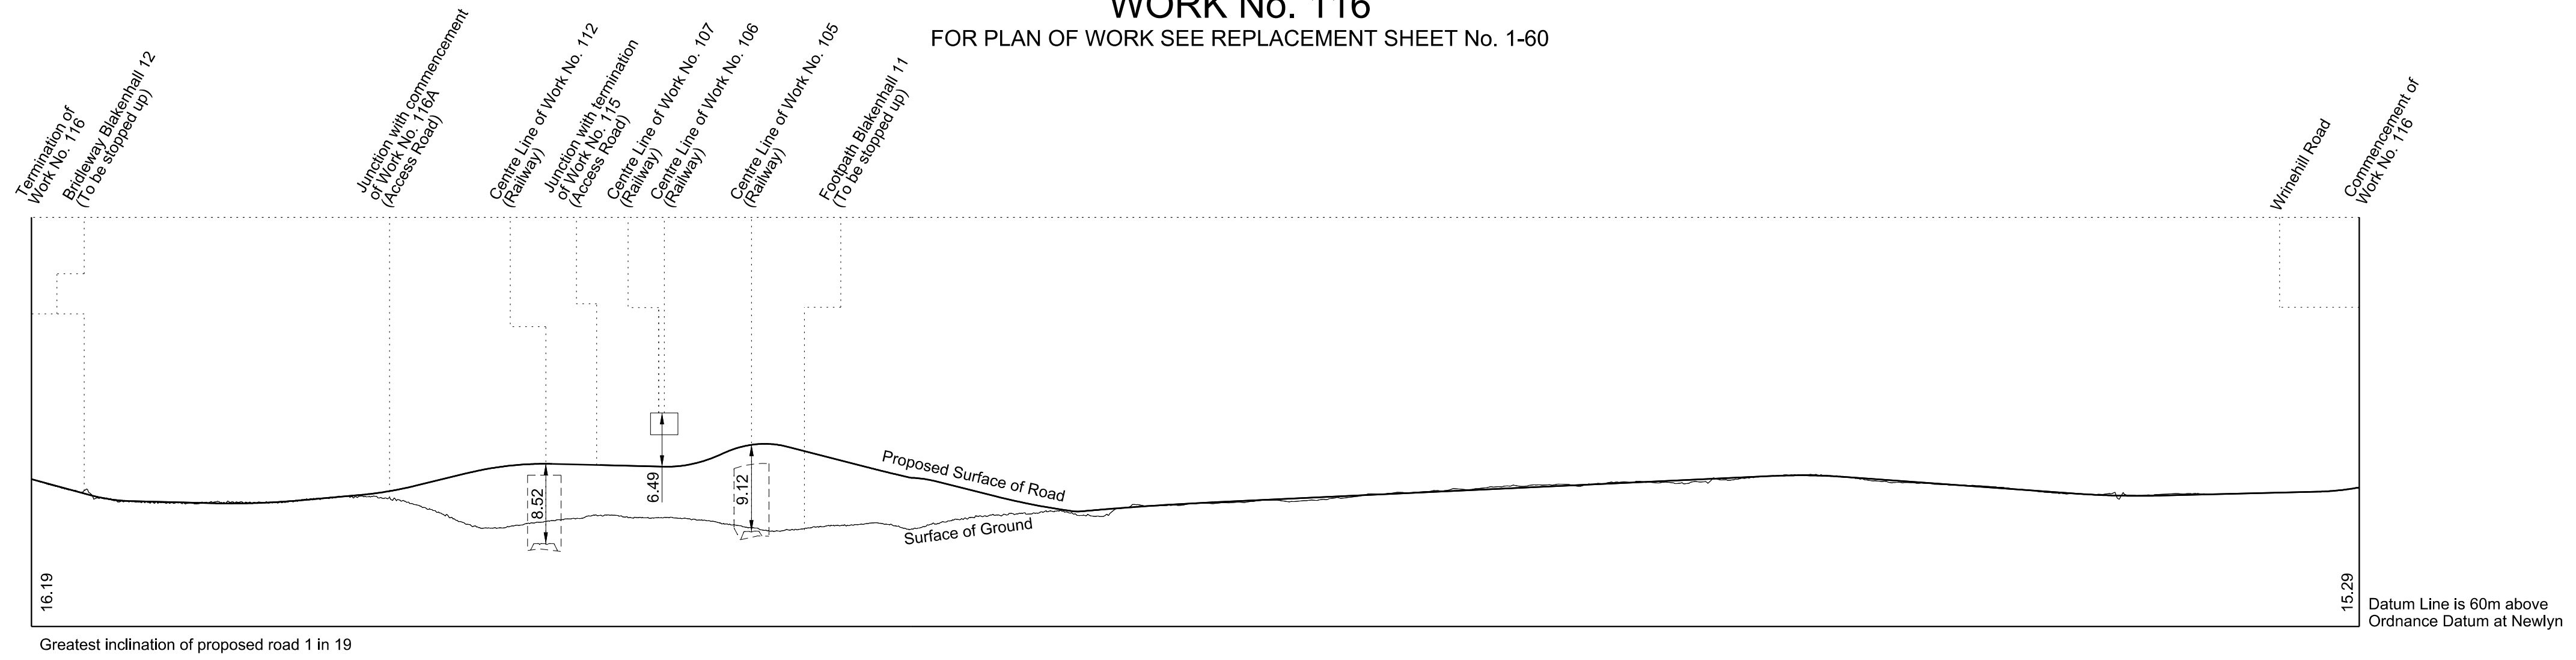




## WORK No. 117

FOR PLAN OF WORKS SEE REPLACEMENT SHEETS No. 1-60 and 1-61

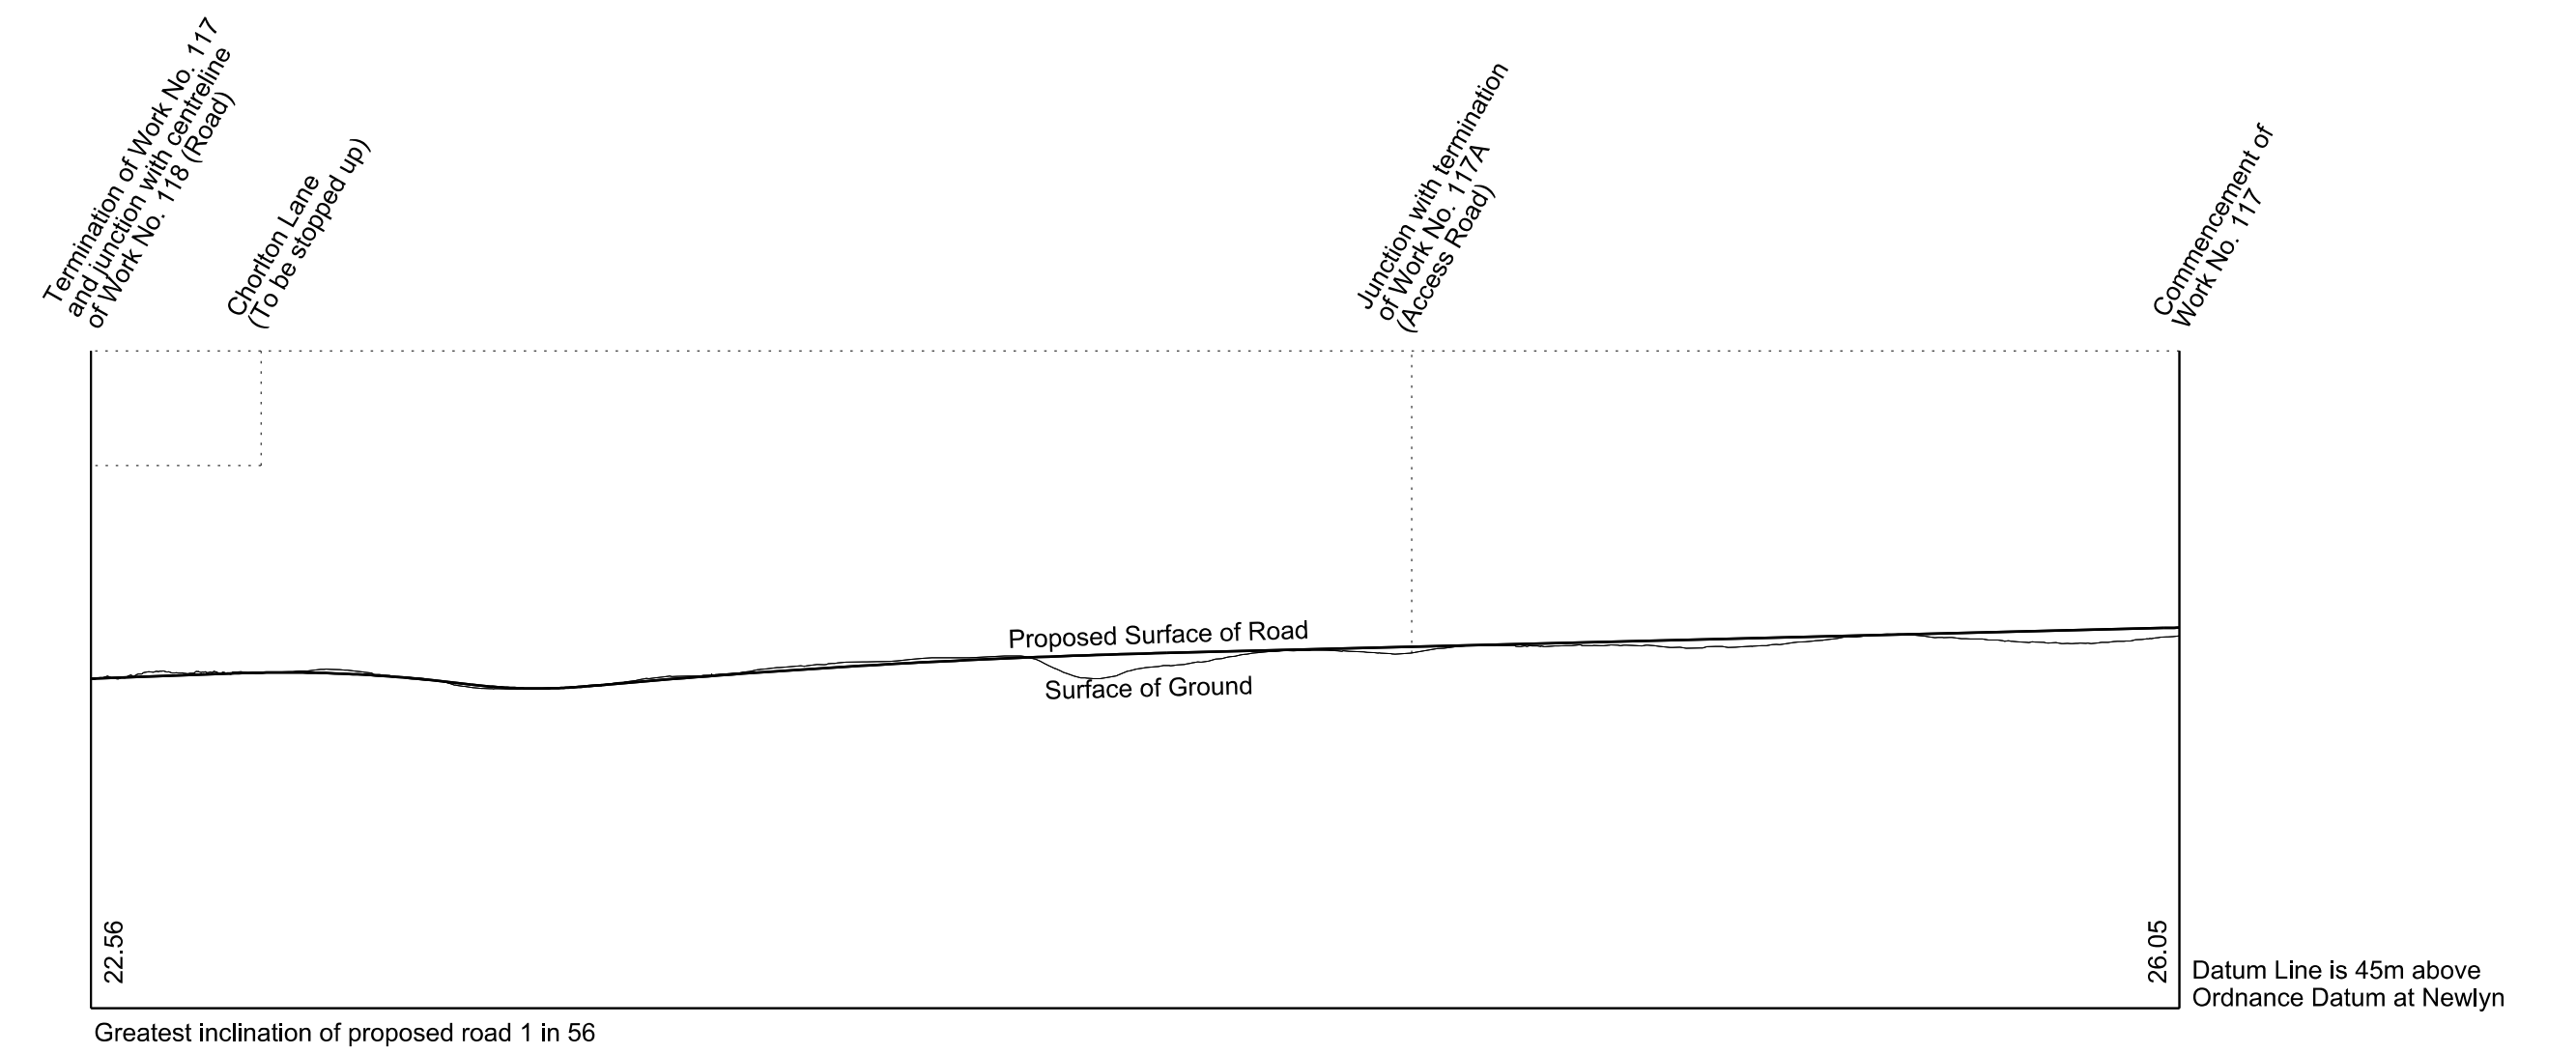

## WORK No. 116A

FOR PLAN OF WORKS SEE REPLACEMENT SHEETS No. 1-60 and 1-61

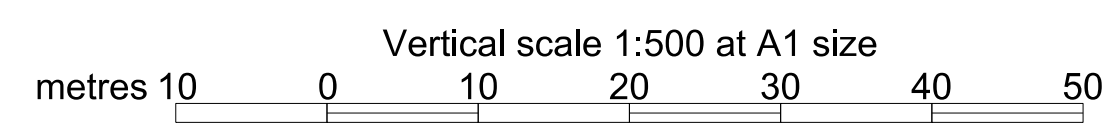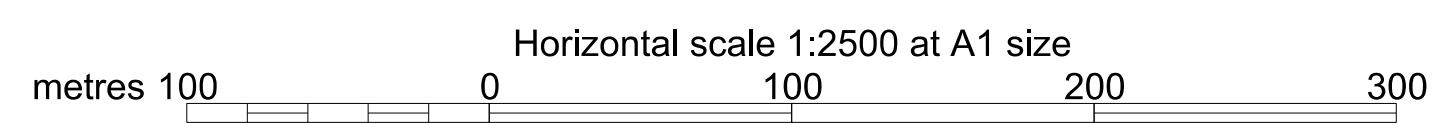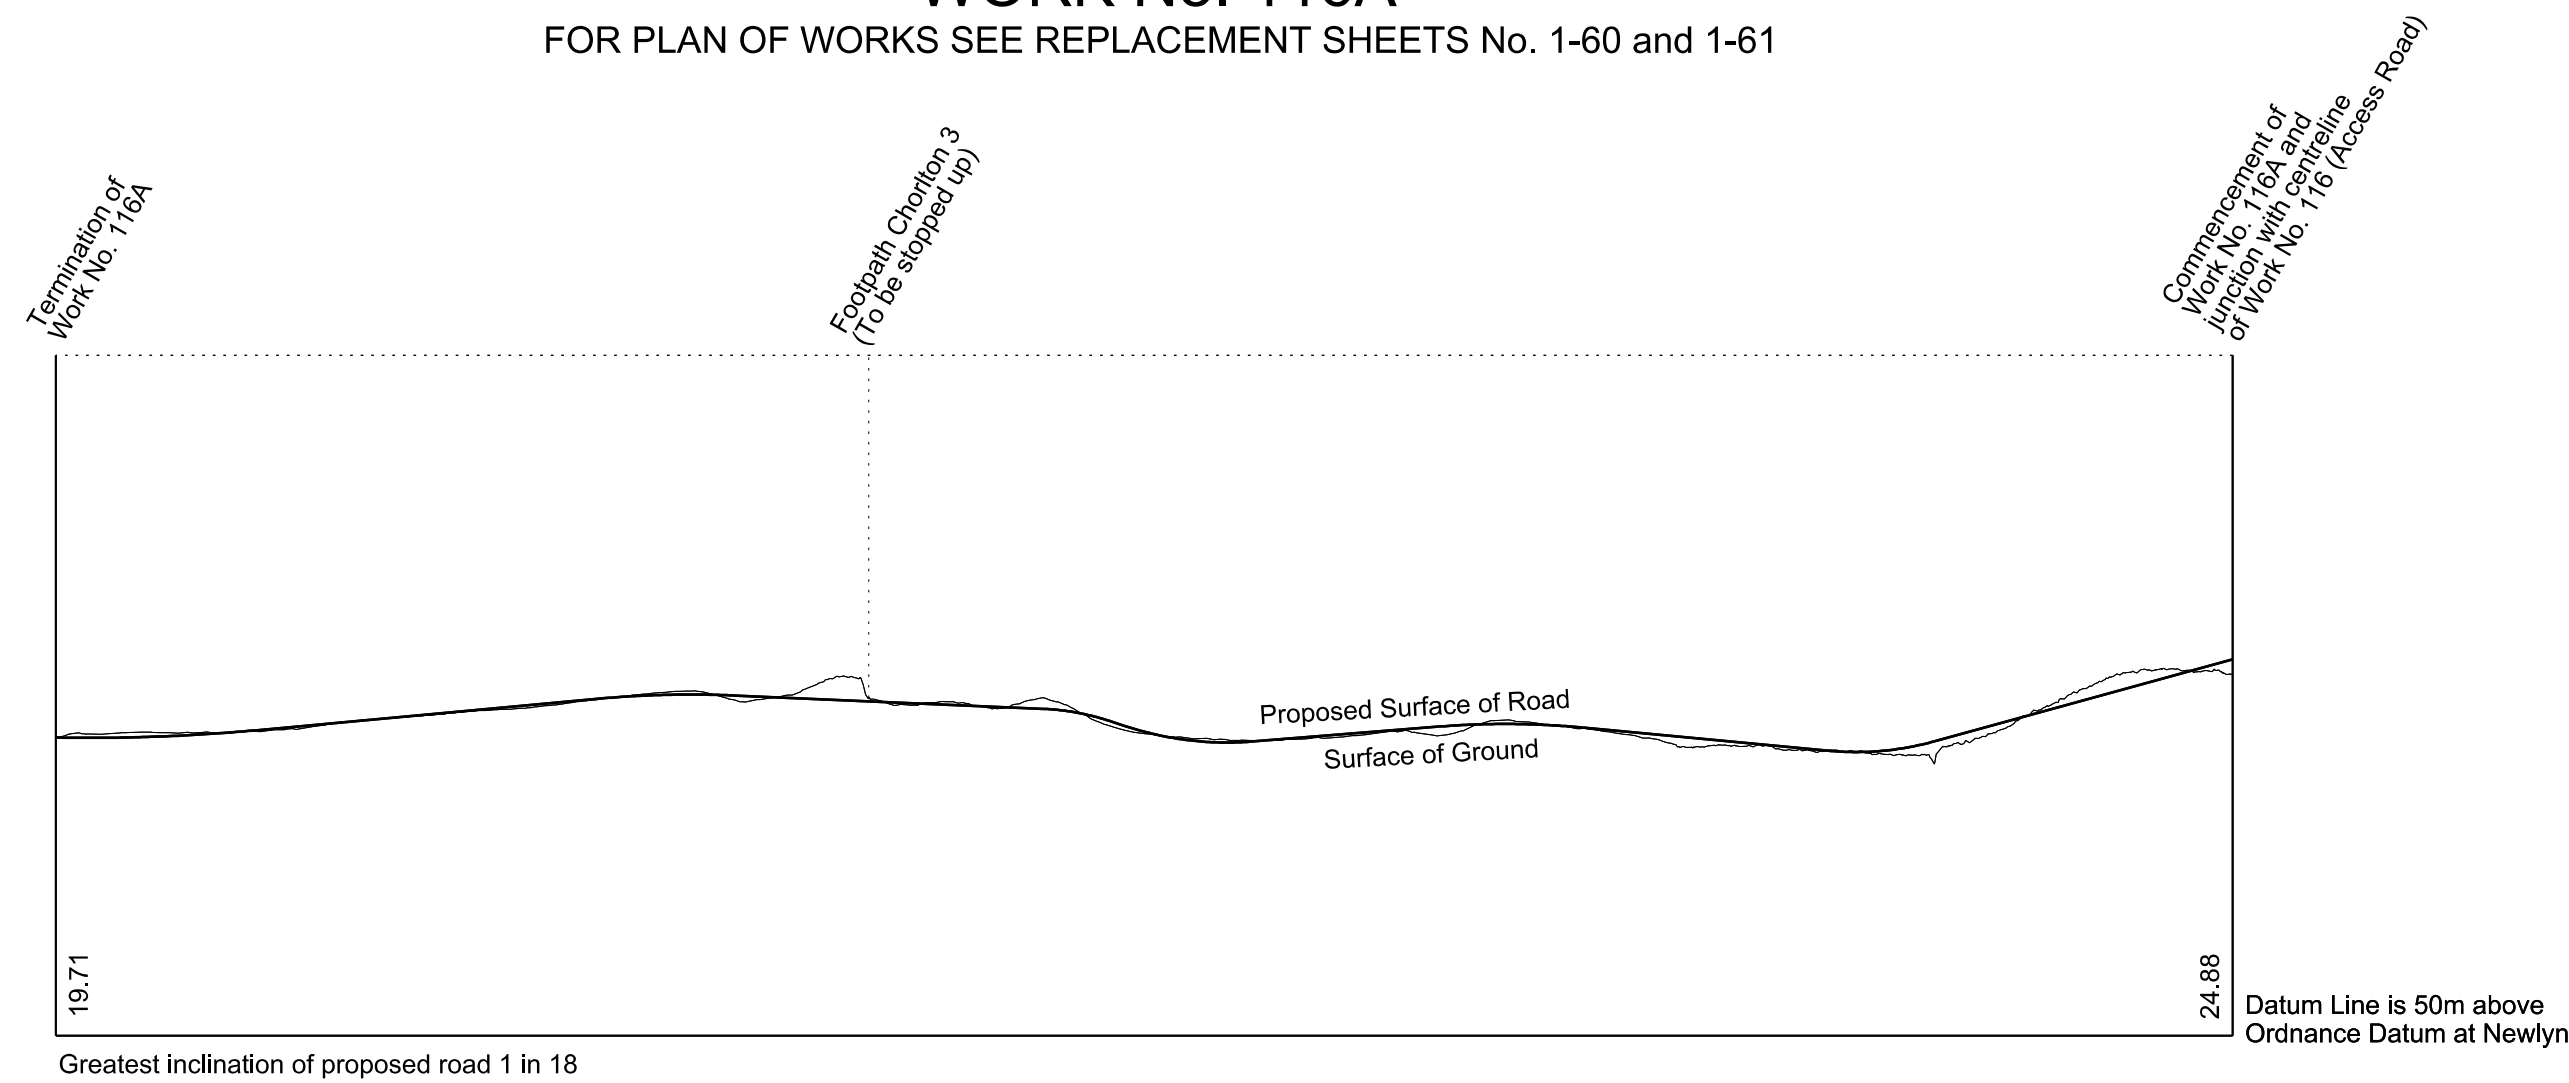


# SECTIONS


REPLACEMENT SHEET No. 2-71  
 IN PARLIAMENT - SESSION 2017-19  
 HIGH SPEED RAIL  
 (WEST MIDLANDS - CREWE)  
 ADDITIONAL PROVISION  
 (FEBRUARY 2019)  
 Works Nos. 117A, 118A and 118B (Access Roads)  
 Work No. 118 (Road)  
 Work No. 119 (Gas Main)  
 Work No. 120 (Footbridge)

AMENDMENTS TO THIS SHEET  
 ARE AS FOLLOWS:  
 Work No. 118B added


**WORK No. 117A**  
 FOR PLAN OF WORK SEE  
 REPLACEMENT SHEET No. 1-61

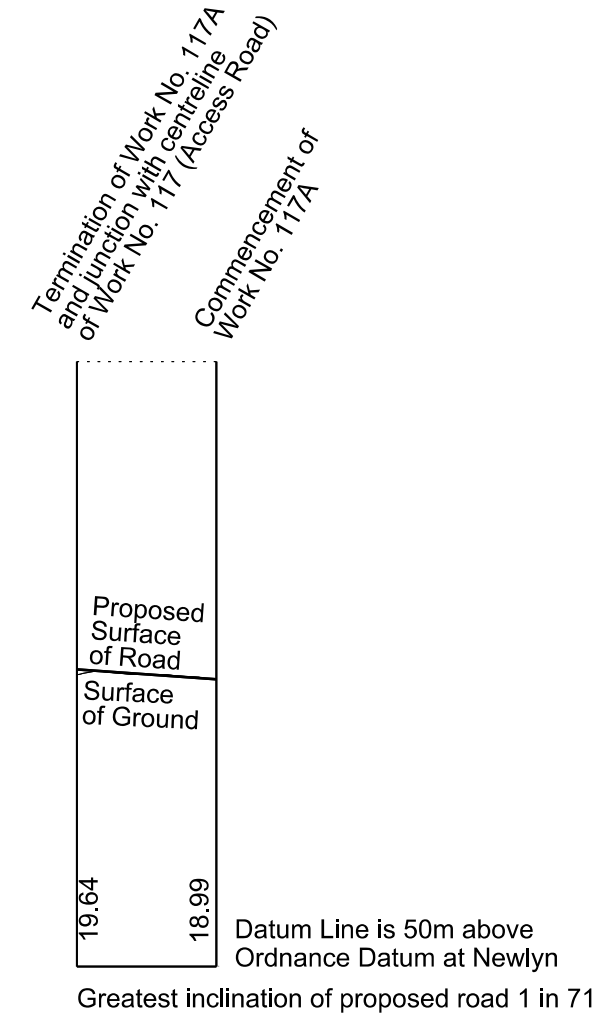


**WORK No. 118**  
 FOR PLAN OF WORK SEE REPLACEMENT SHEETS No. 1-61 AND 1-62

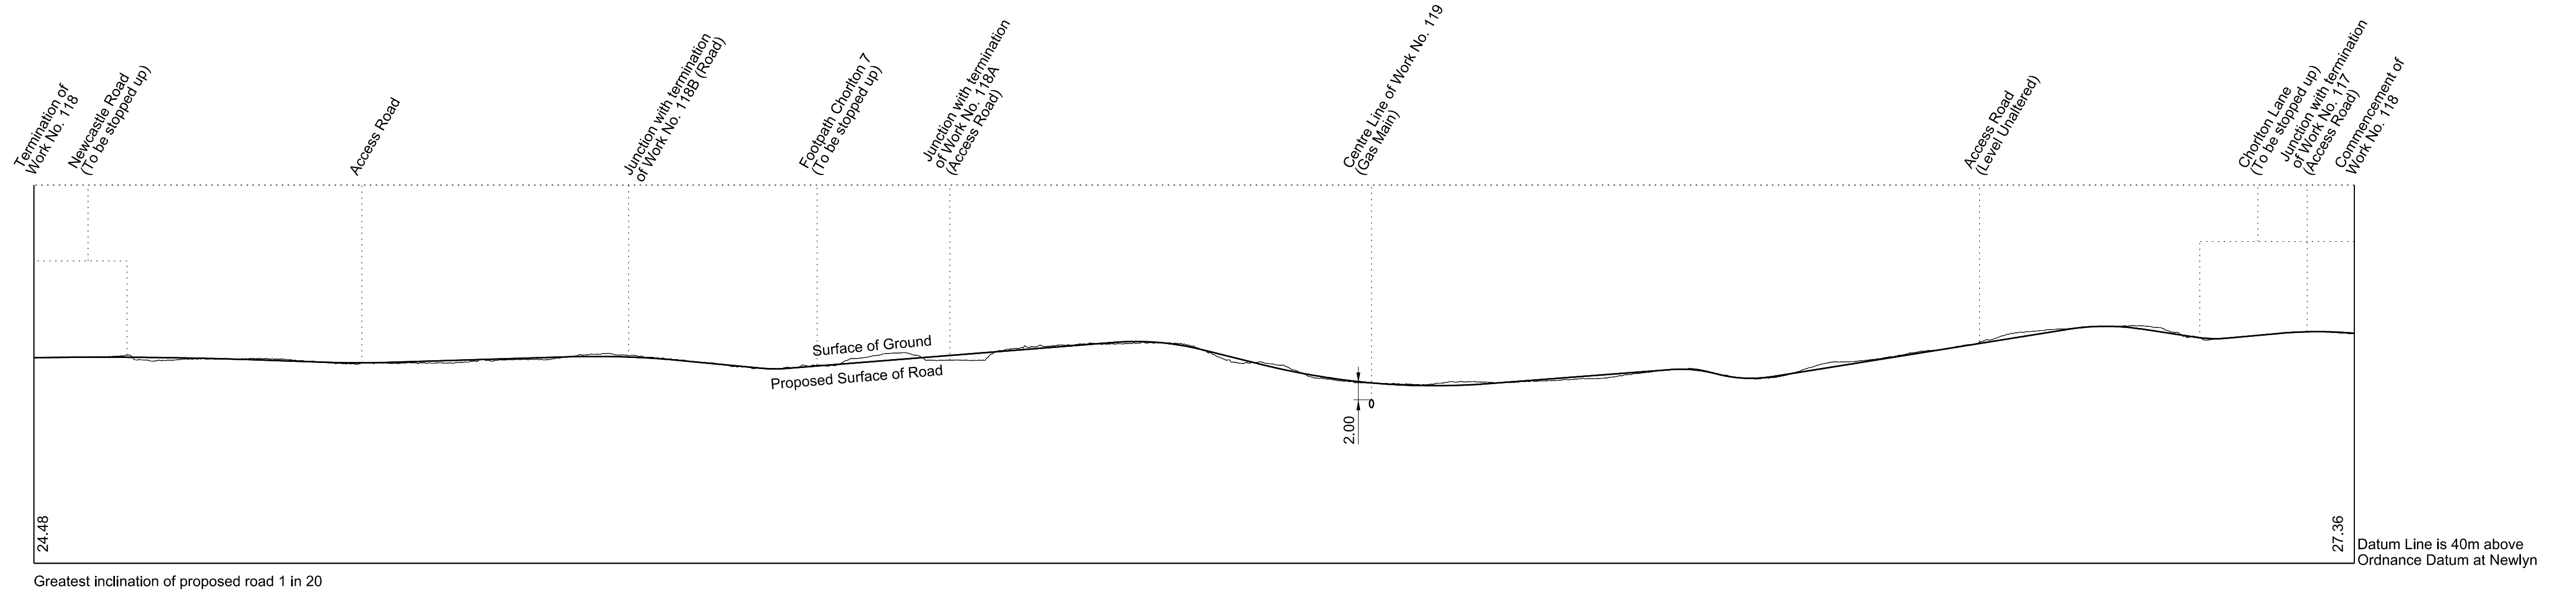


**WORK No. 118A**  
 FOR PLAN OF WORK SEE  
 REPLACEMENT SHEET No. 1-61

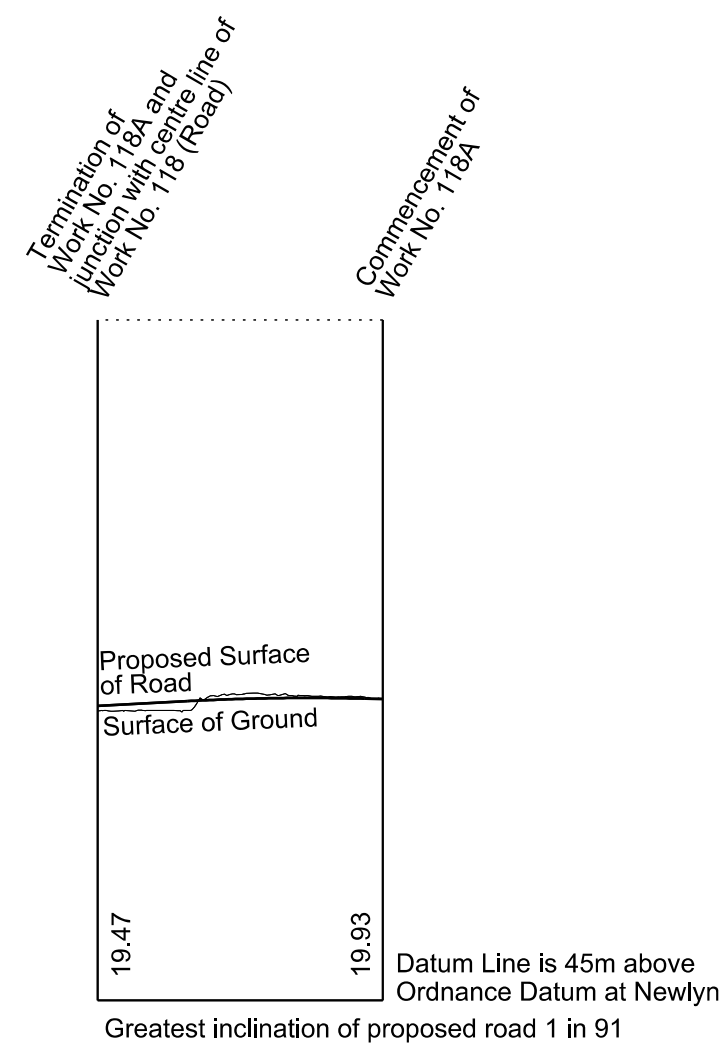




**WORK No. 118B**  
 FOR PLAN OF WORK SEE  
 REPLACEMENT SHEET No. 1-62

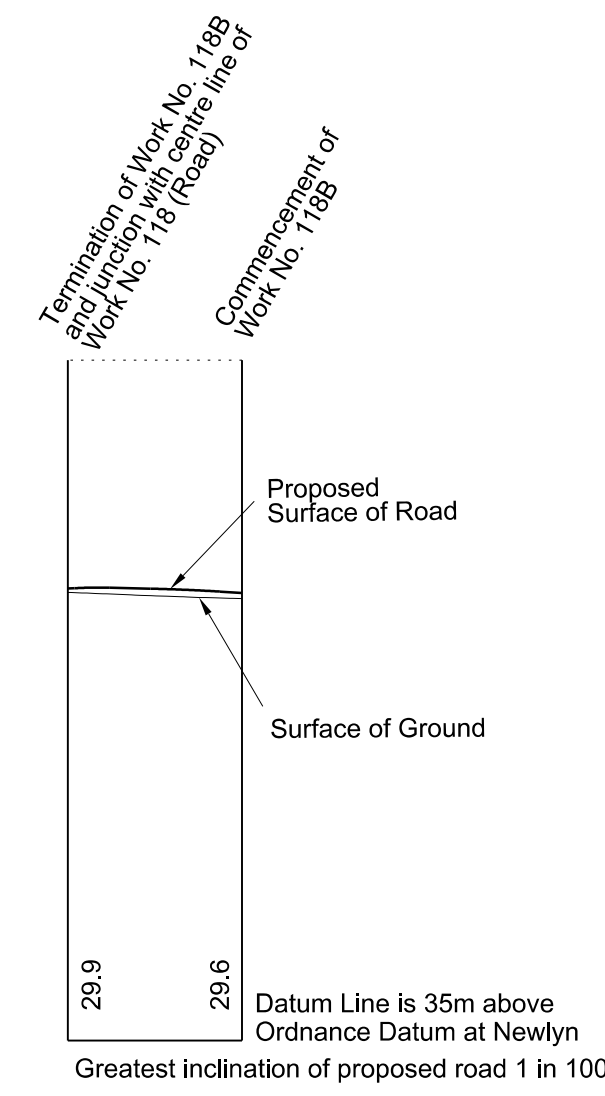

**WORK No. 119**  
 FOR PLAN OF WORK SEE REPLACEMENT SHEET No. 1-61

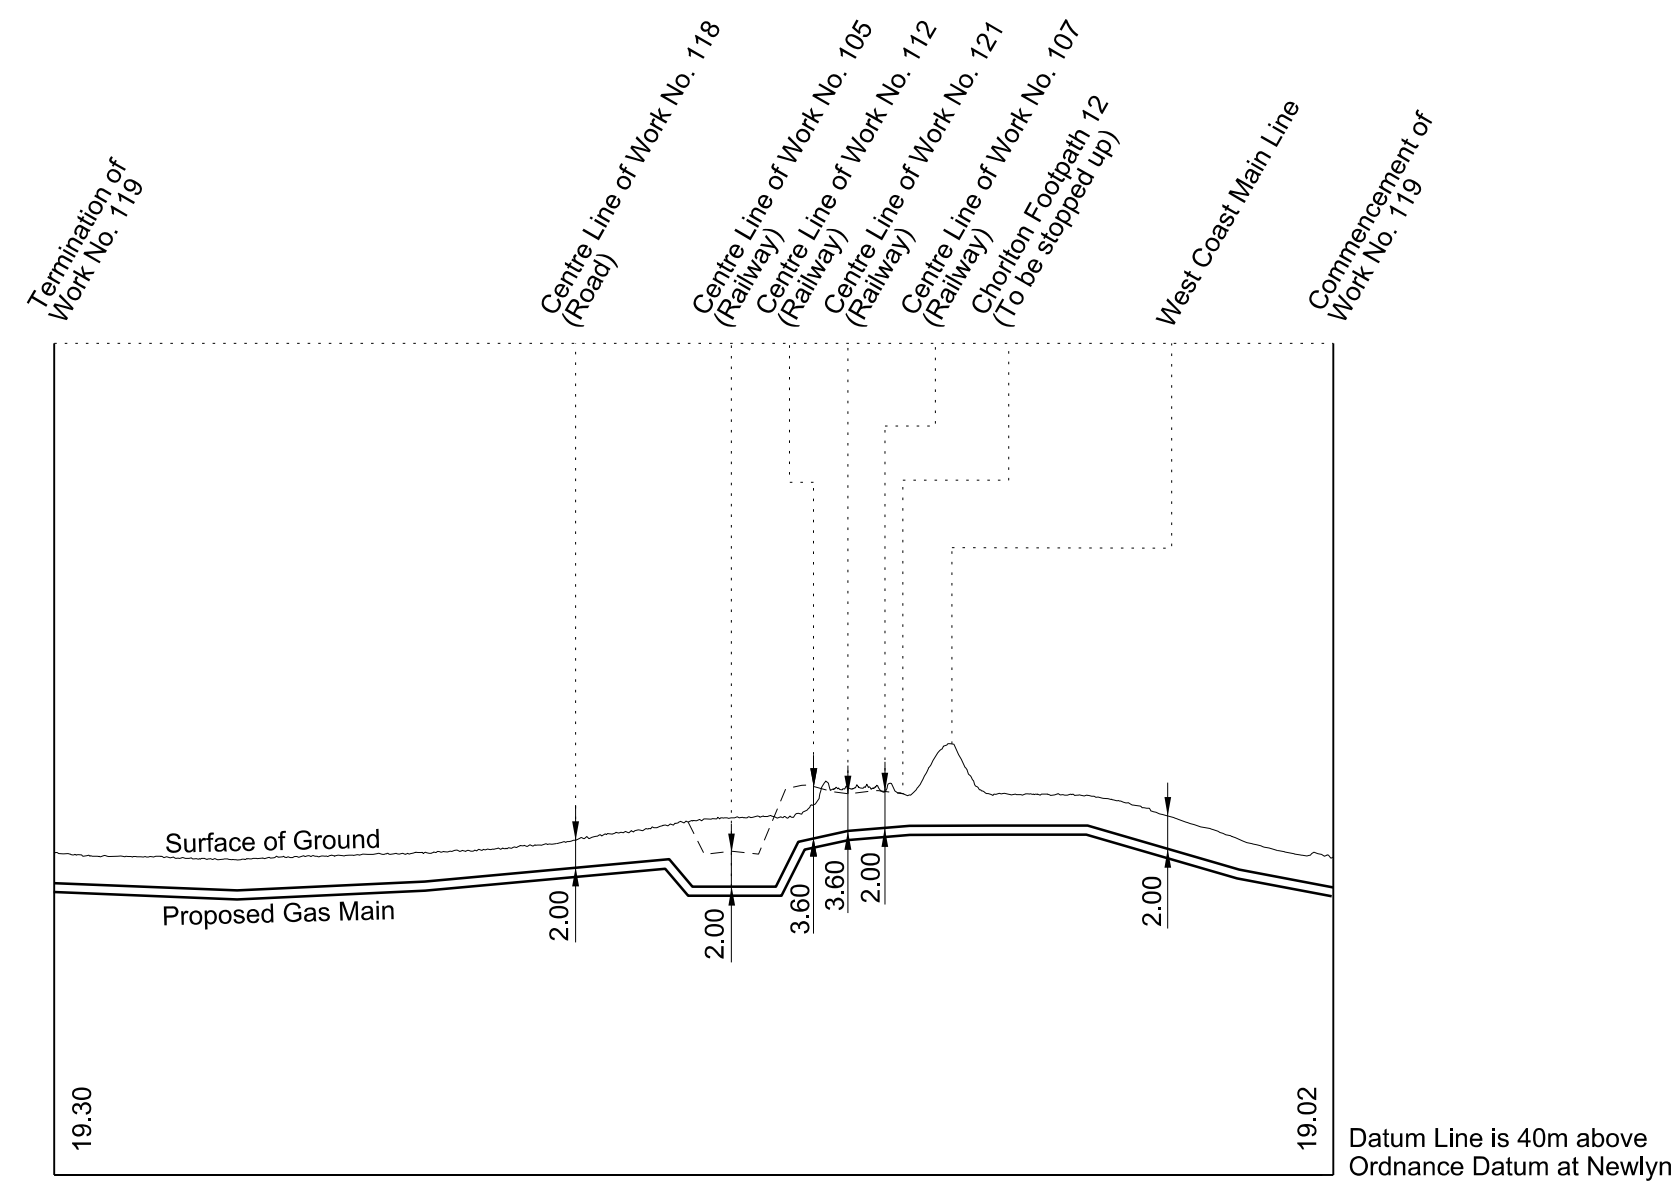


**WORK No. 120**  
 FOR PLAN OF WORK SEE REPLACEMENT SHEETS No. 1-61 AND 1-62

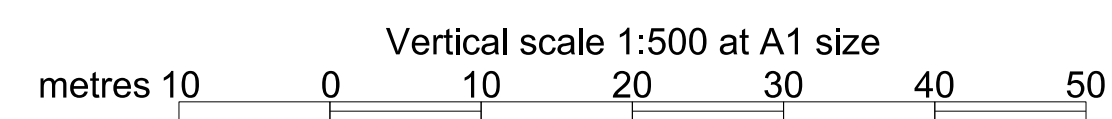
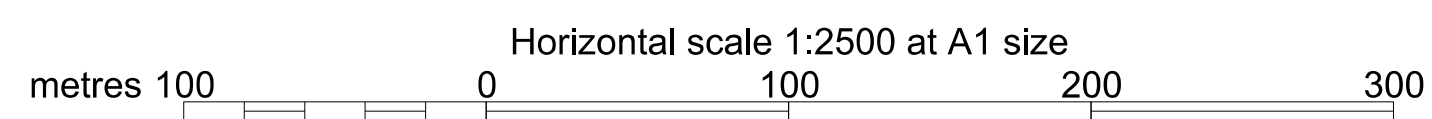
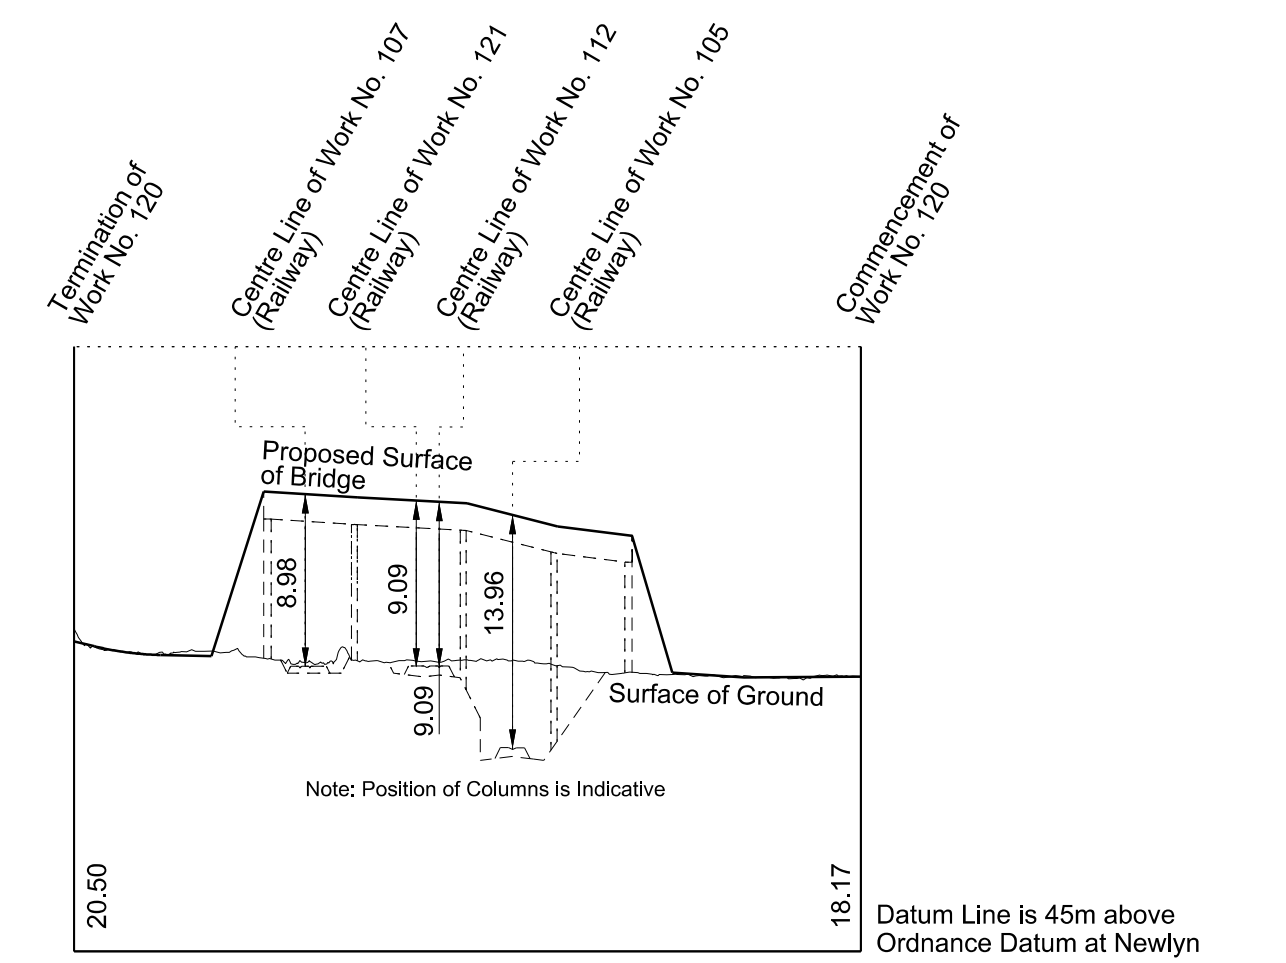


# SECTIONS

## WORK No. 121 FOR PLAN OF WORK SEE REPLACEMENT SHEETS No. 1-61 and 1-62

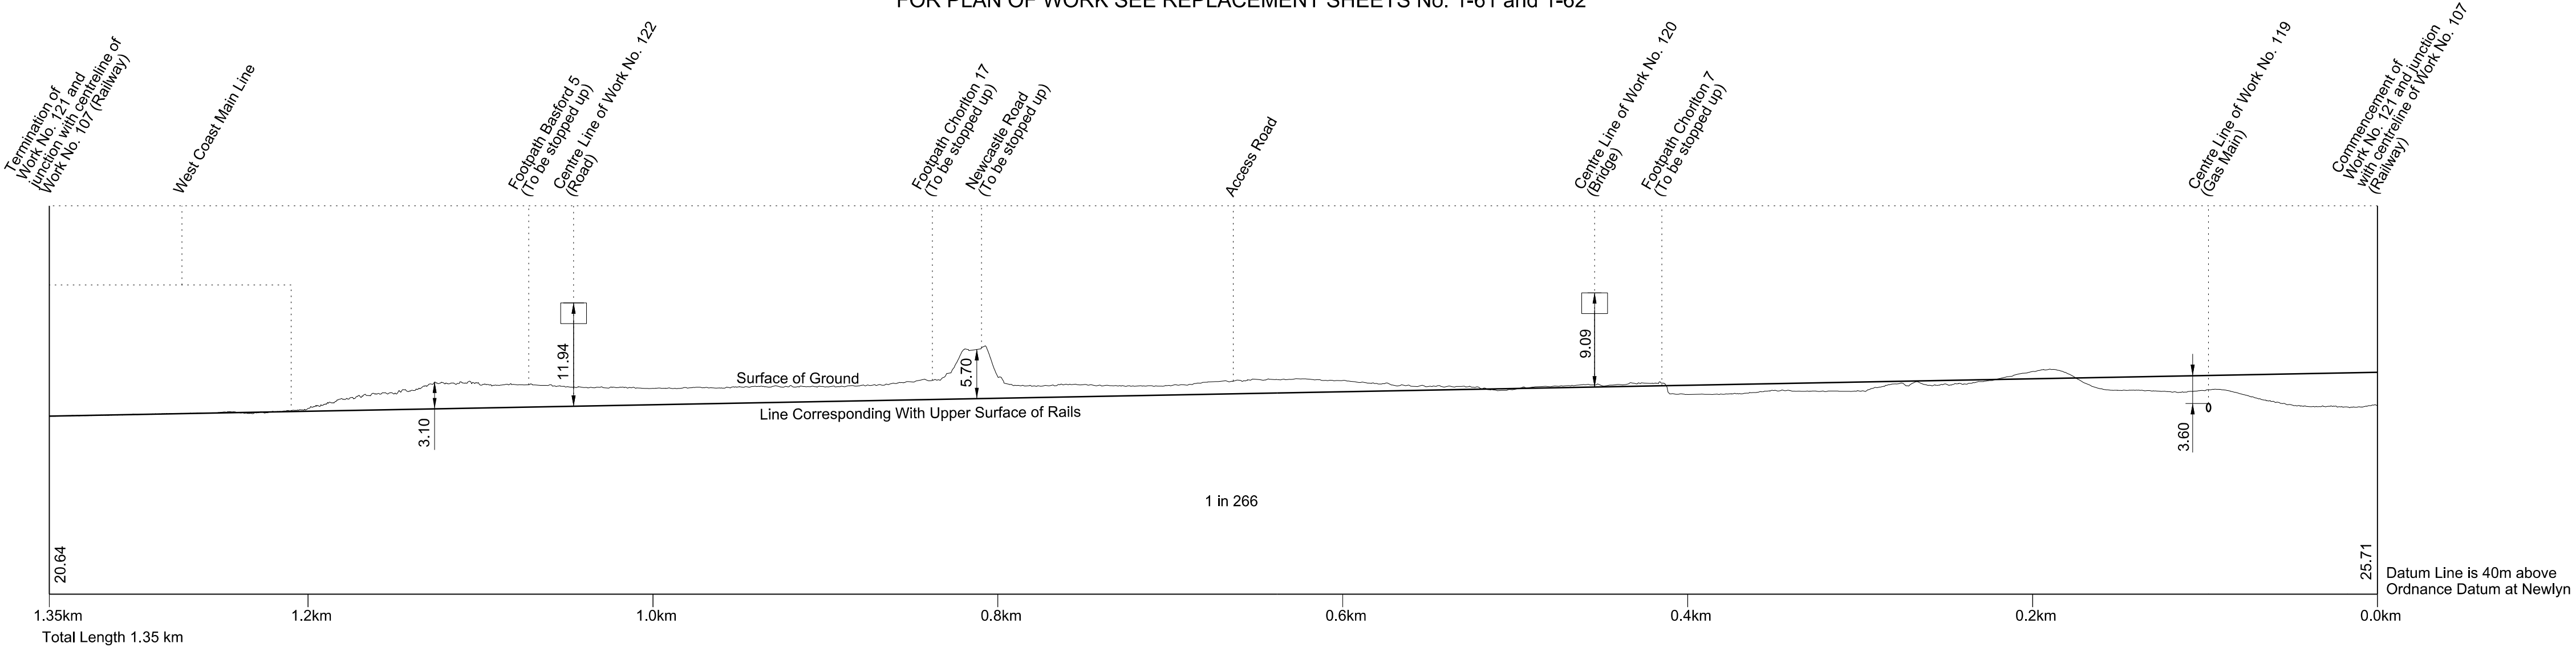


## WORK No. 122 FOR PLAN OF WORK SEE REPLACEMENT SHEET No. 1-62

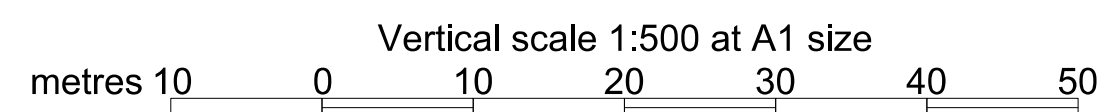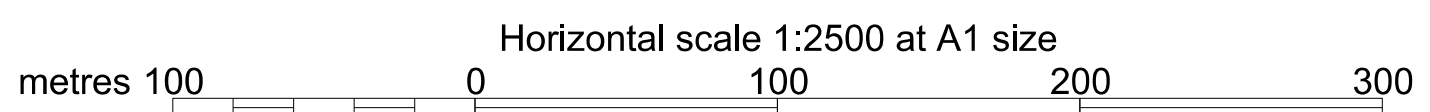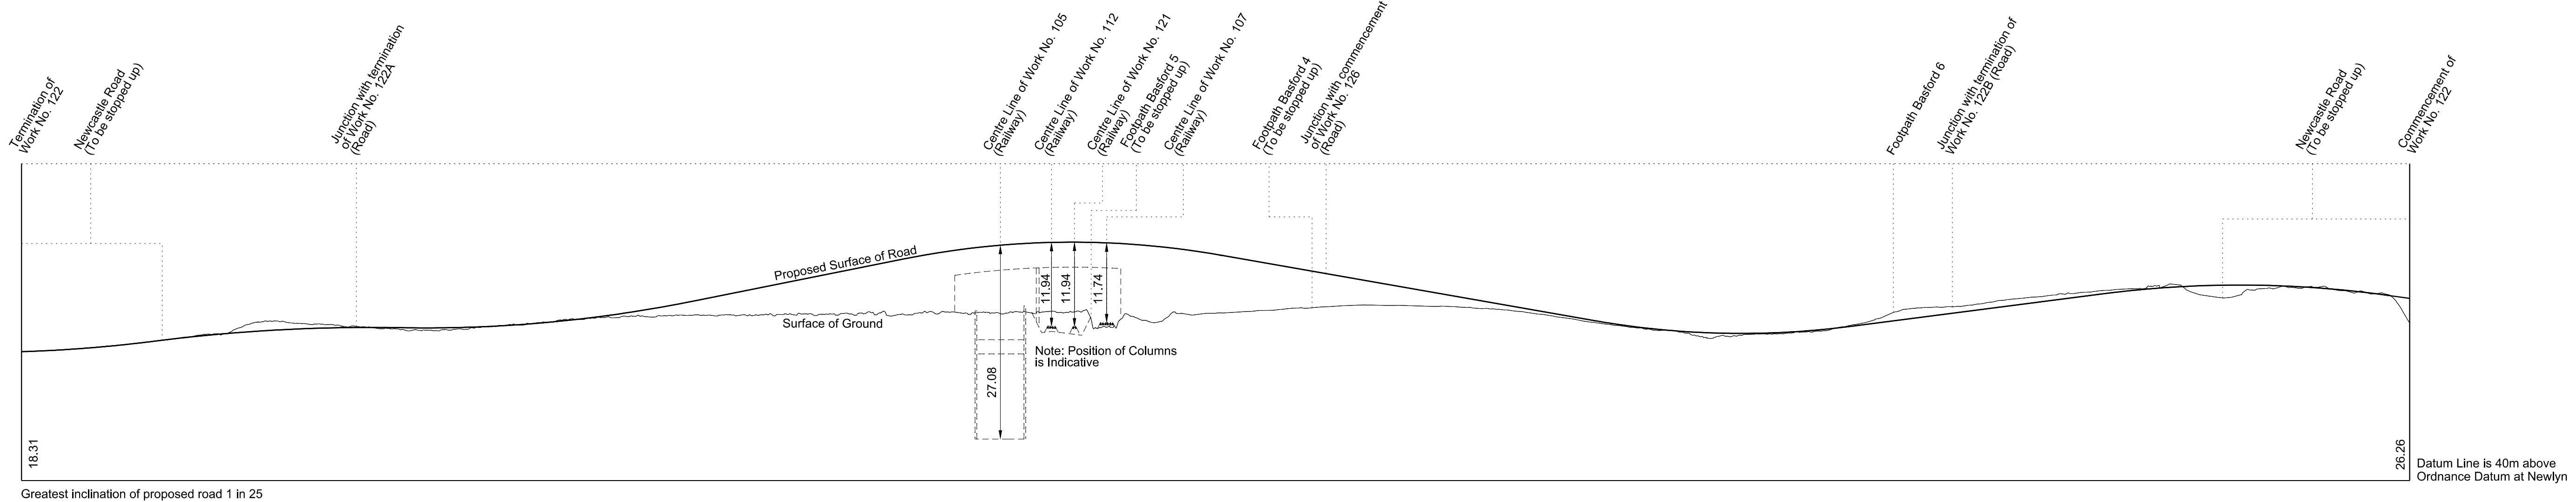


# SECTIONS


**WORK No. 122A**  
FOR PLAN OF WORK SEE REPLACEMENT SHEET No. 1-62

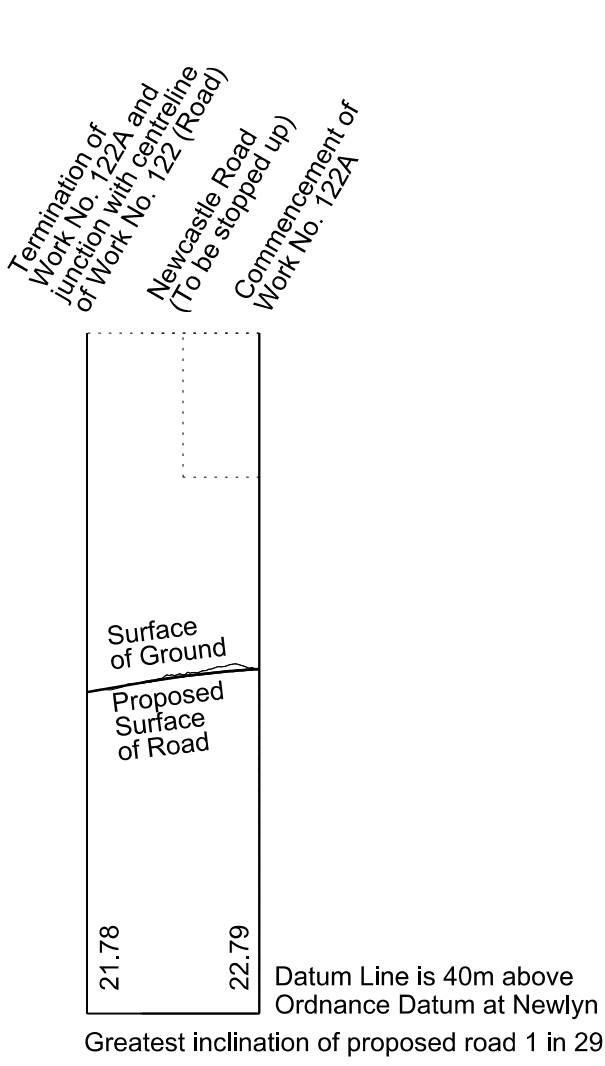


**WORK No. 122B**  
FOR PLAN OF WORK SEE REPLACEMENT SHEET No. 1-62

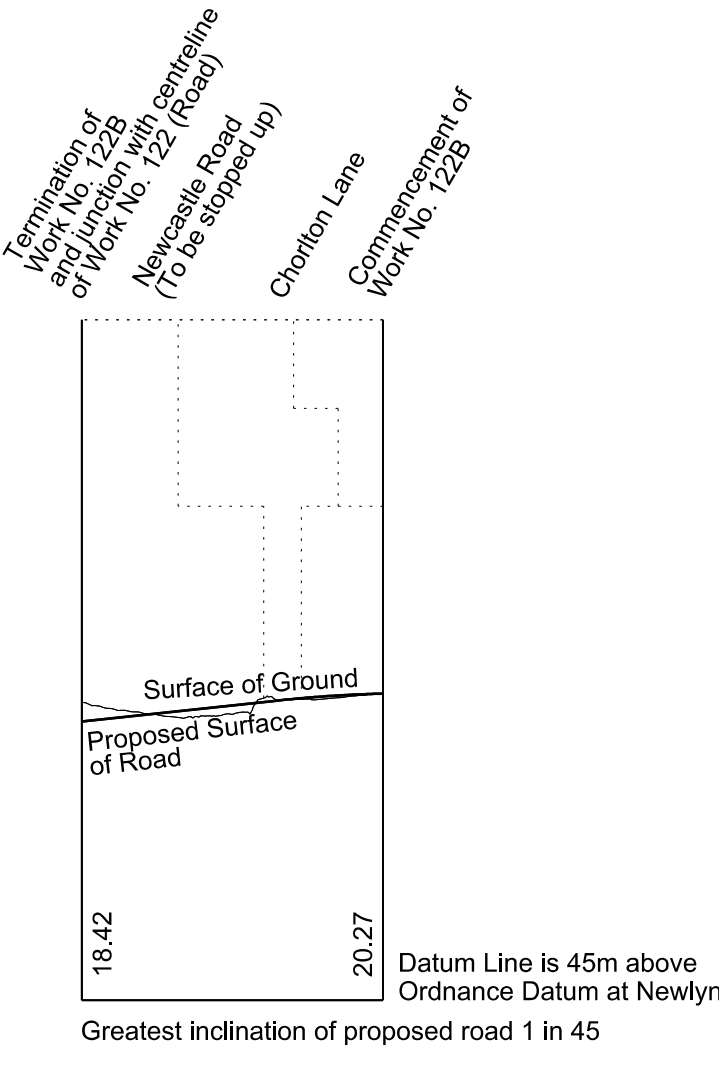


**WORK No. 123**  
FOR PLAN OF WORK SEE REPLACEMENT SHEET No. 1-62

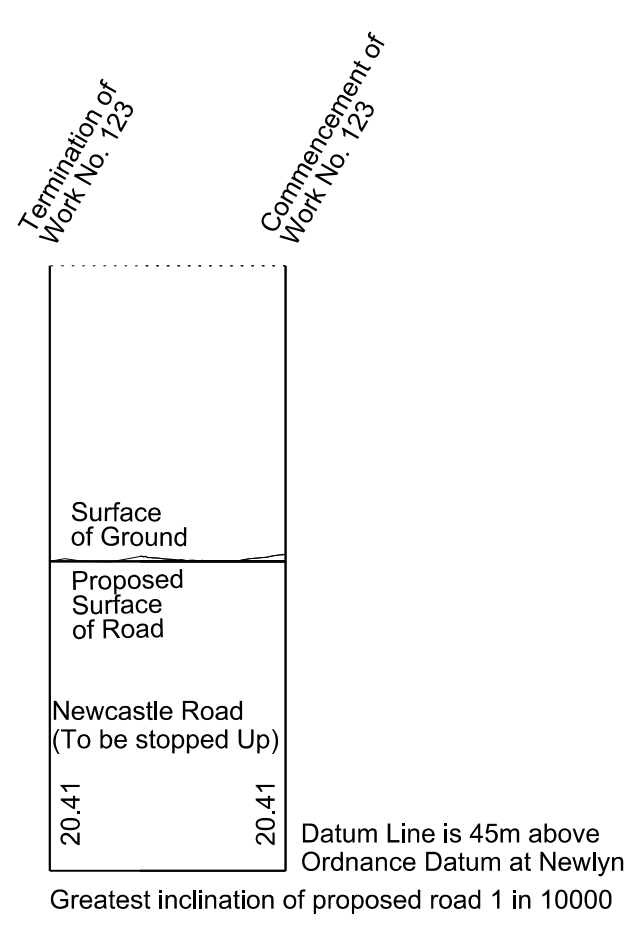


**WORK No. 124**  
FOR PLAN OF WORK SEE REPLACEMENT SHEET No. 1-62

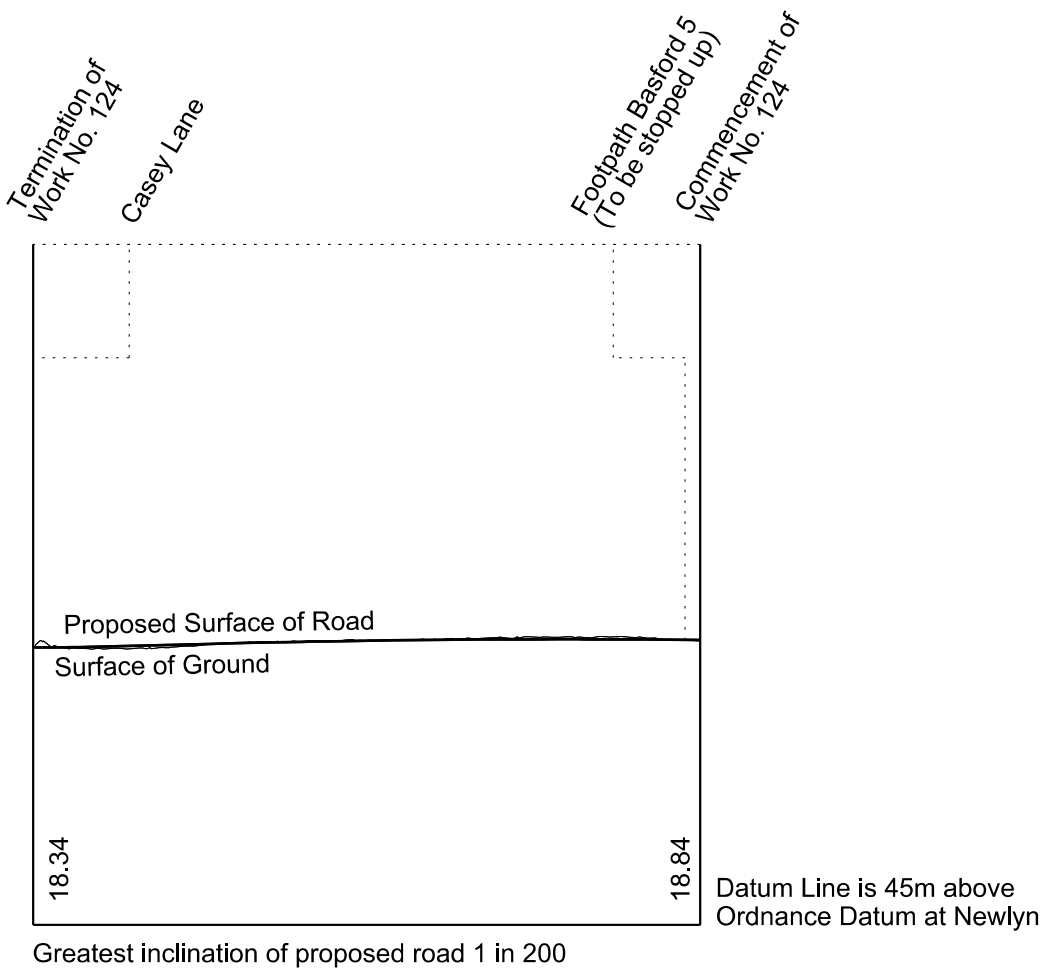




**WORK No. 125**  
FOR PLAN OF WORK SEE REPLACEMENT SHEET No. 1-62

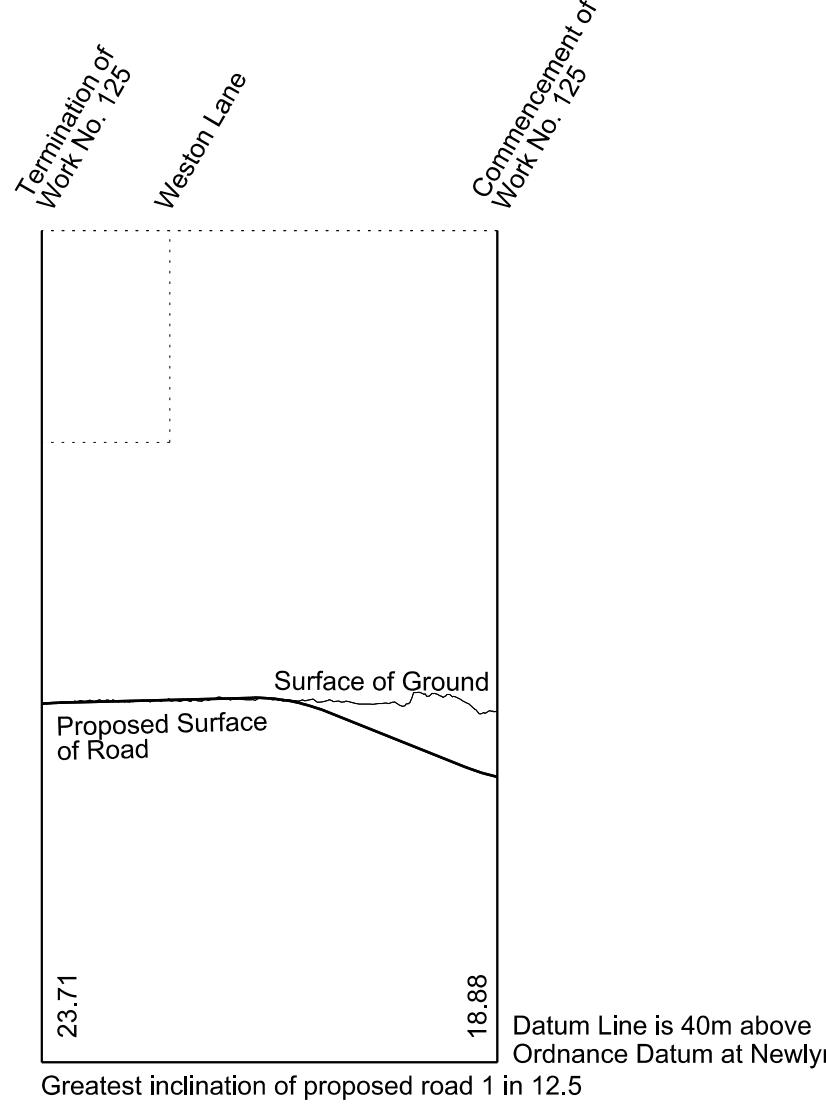

**WORK No. 126**  
FOR PLAN OF WORK SEE REPLACEMENT SHEET No. 1-62

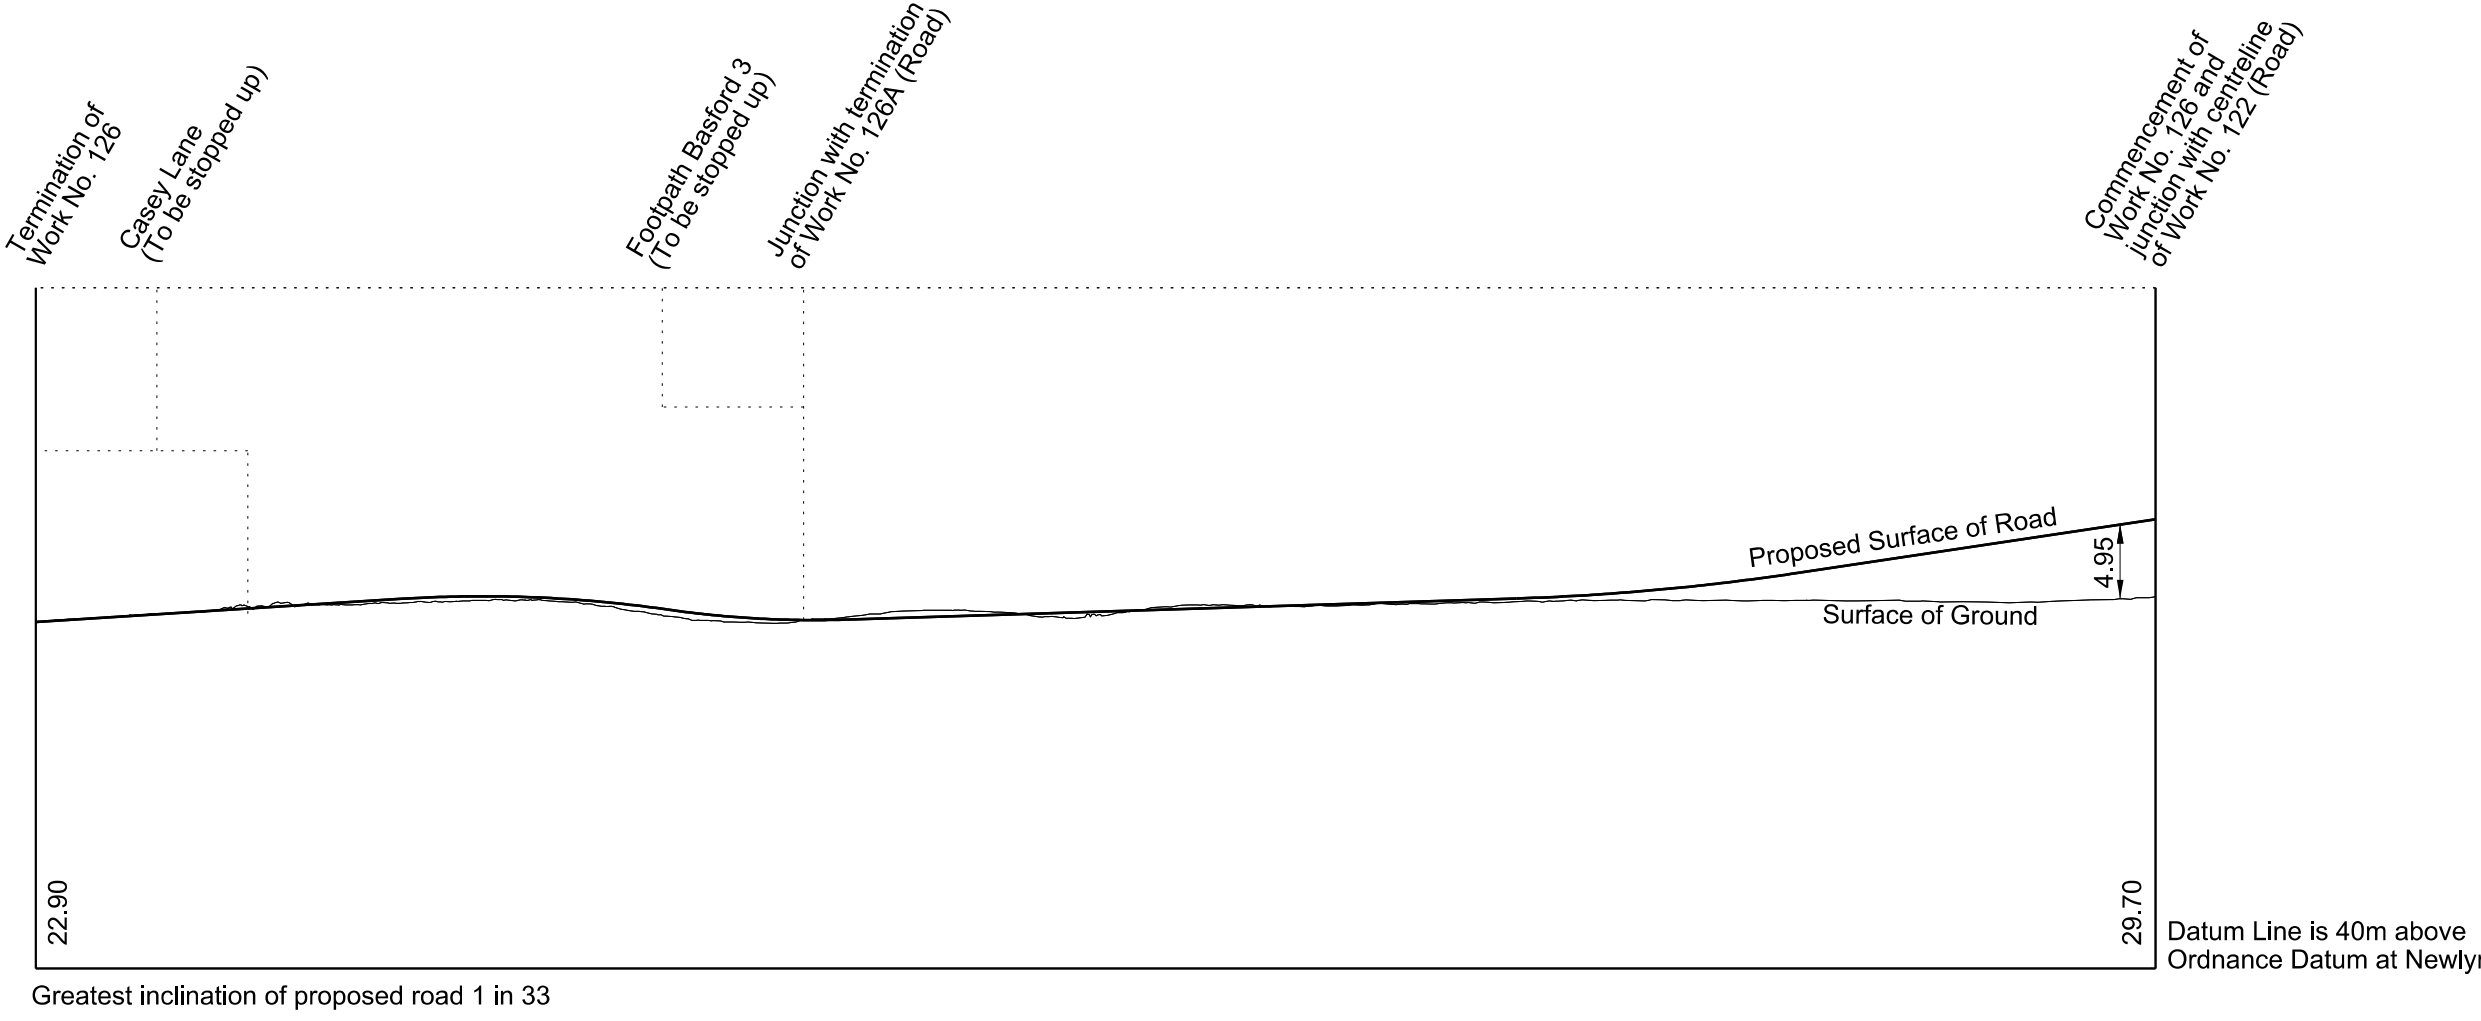

**WORK No. 126A**  
FOR PLAN OF WORK SEE REPLACEMENT SHEET No. 1-62

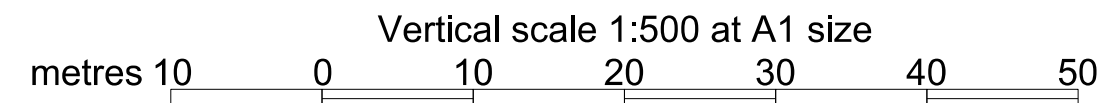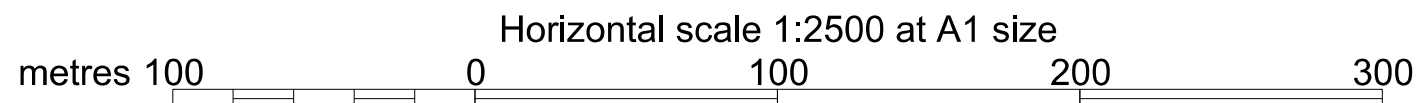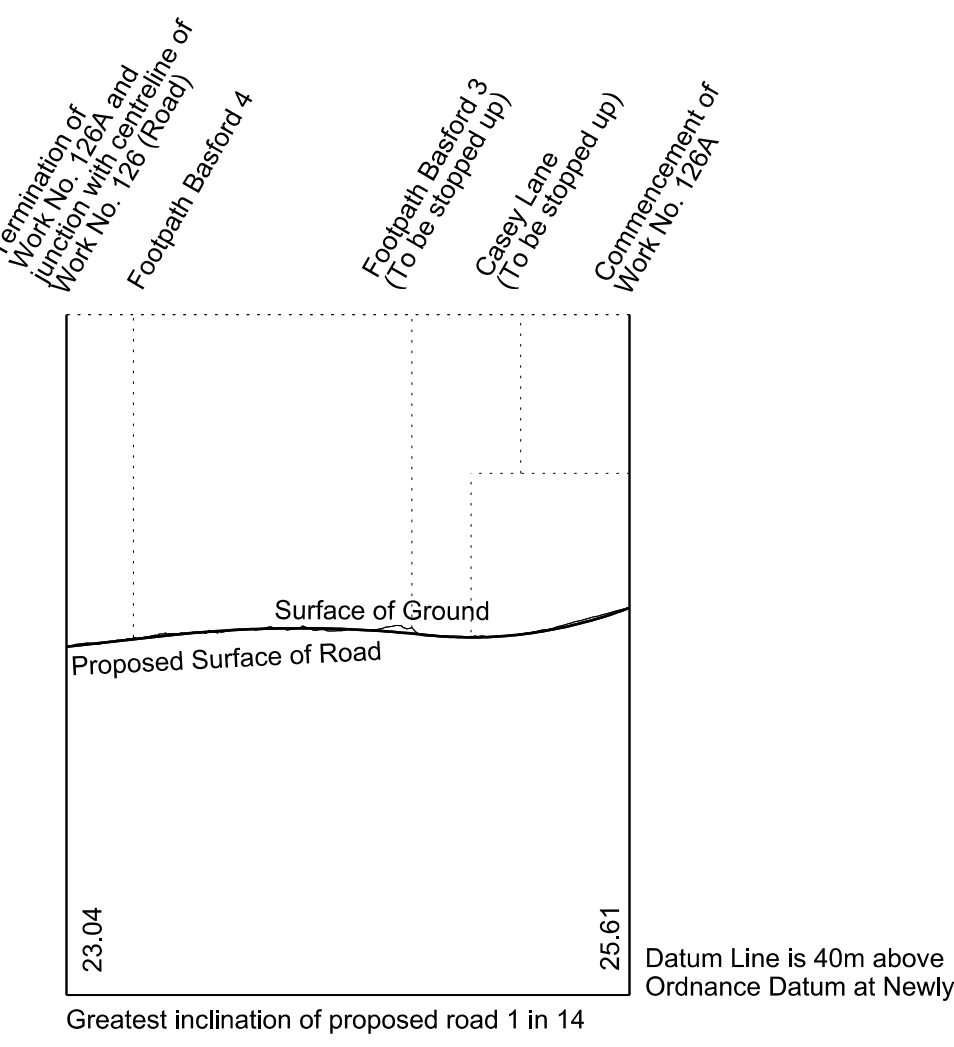





# SECTIONS

**WORK No. 127**  
 FOR PLAN OF WORK SEE REPLACEMENT SHEET No. 1-64



**WORK No. 129**  
 FOR PLAN OF WORK SEE SHEET No. 1-67


**WORK No. 128**  
 FOR PLAN OF WORK REPLACEMENT SEE SHEET No. 1-65

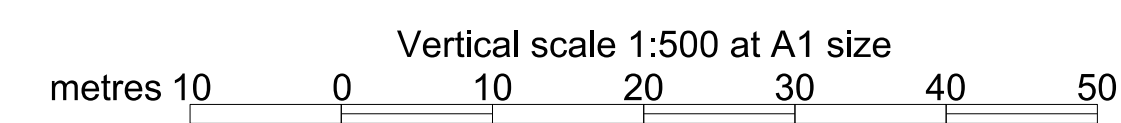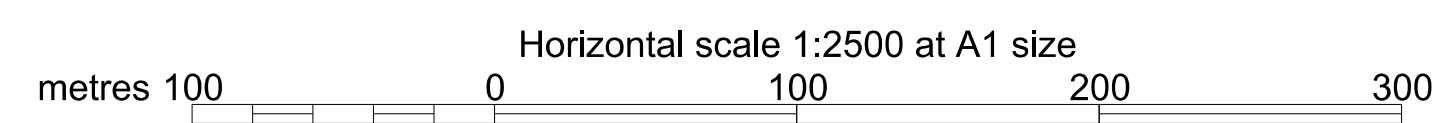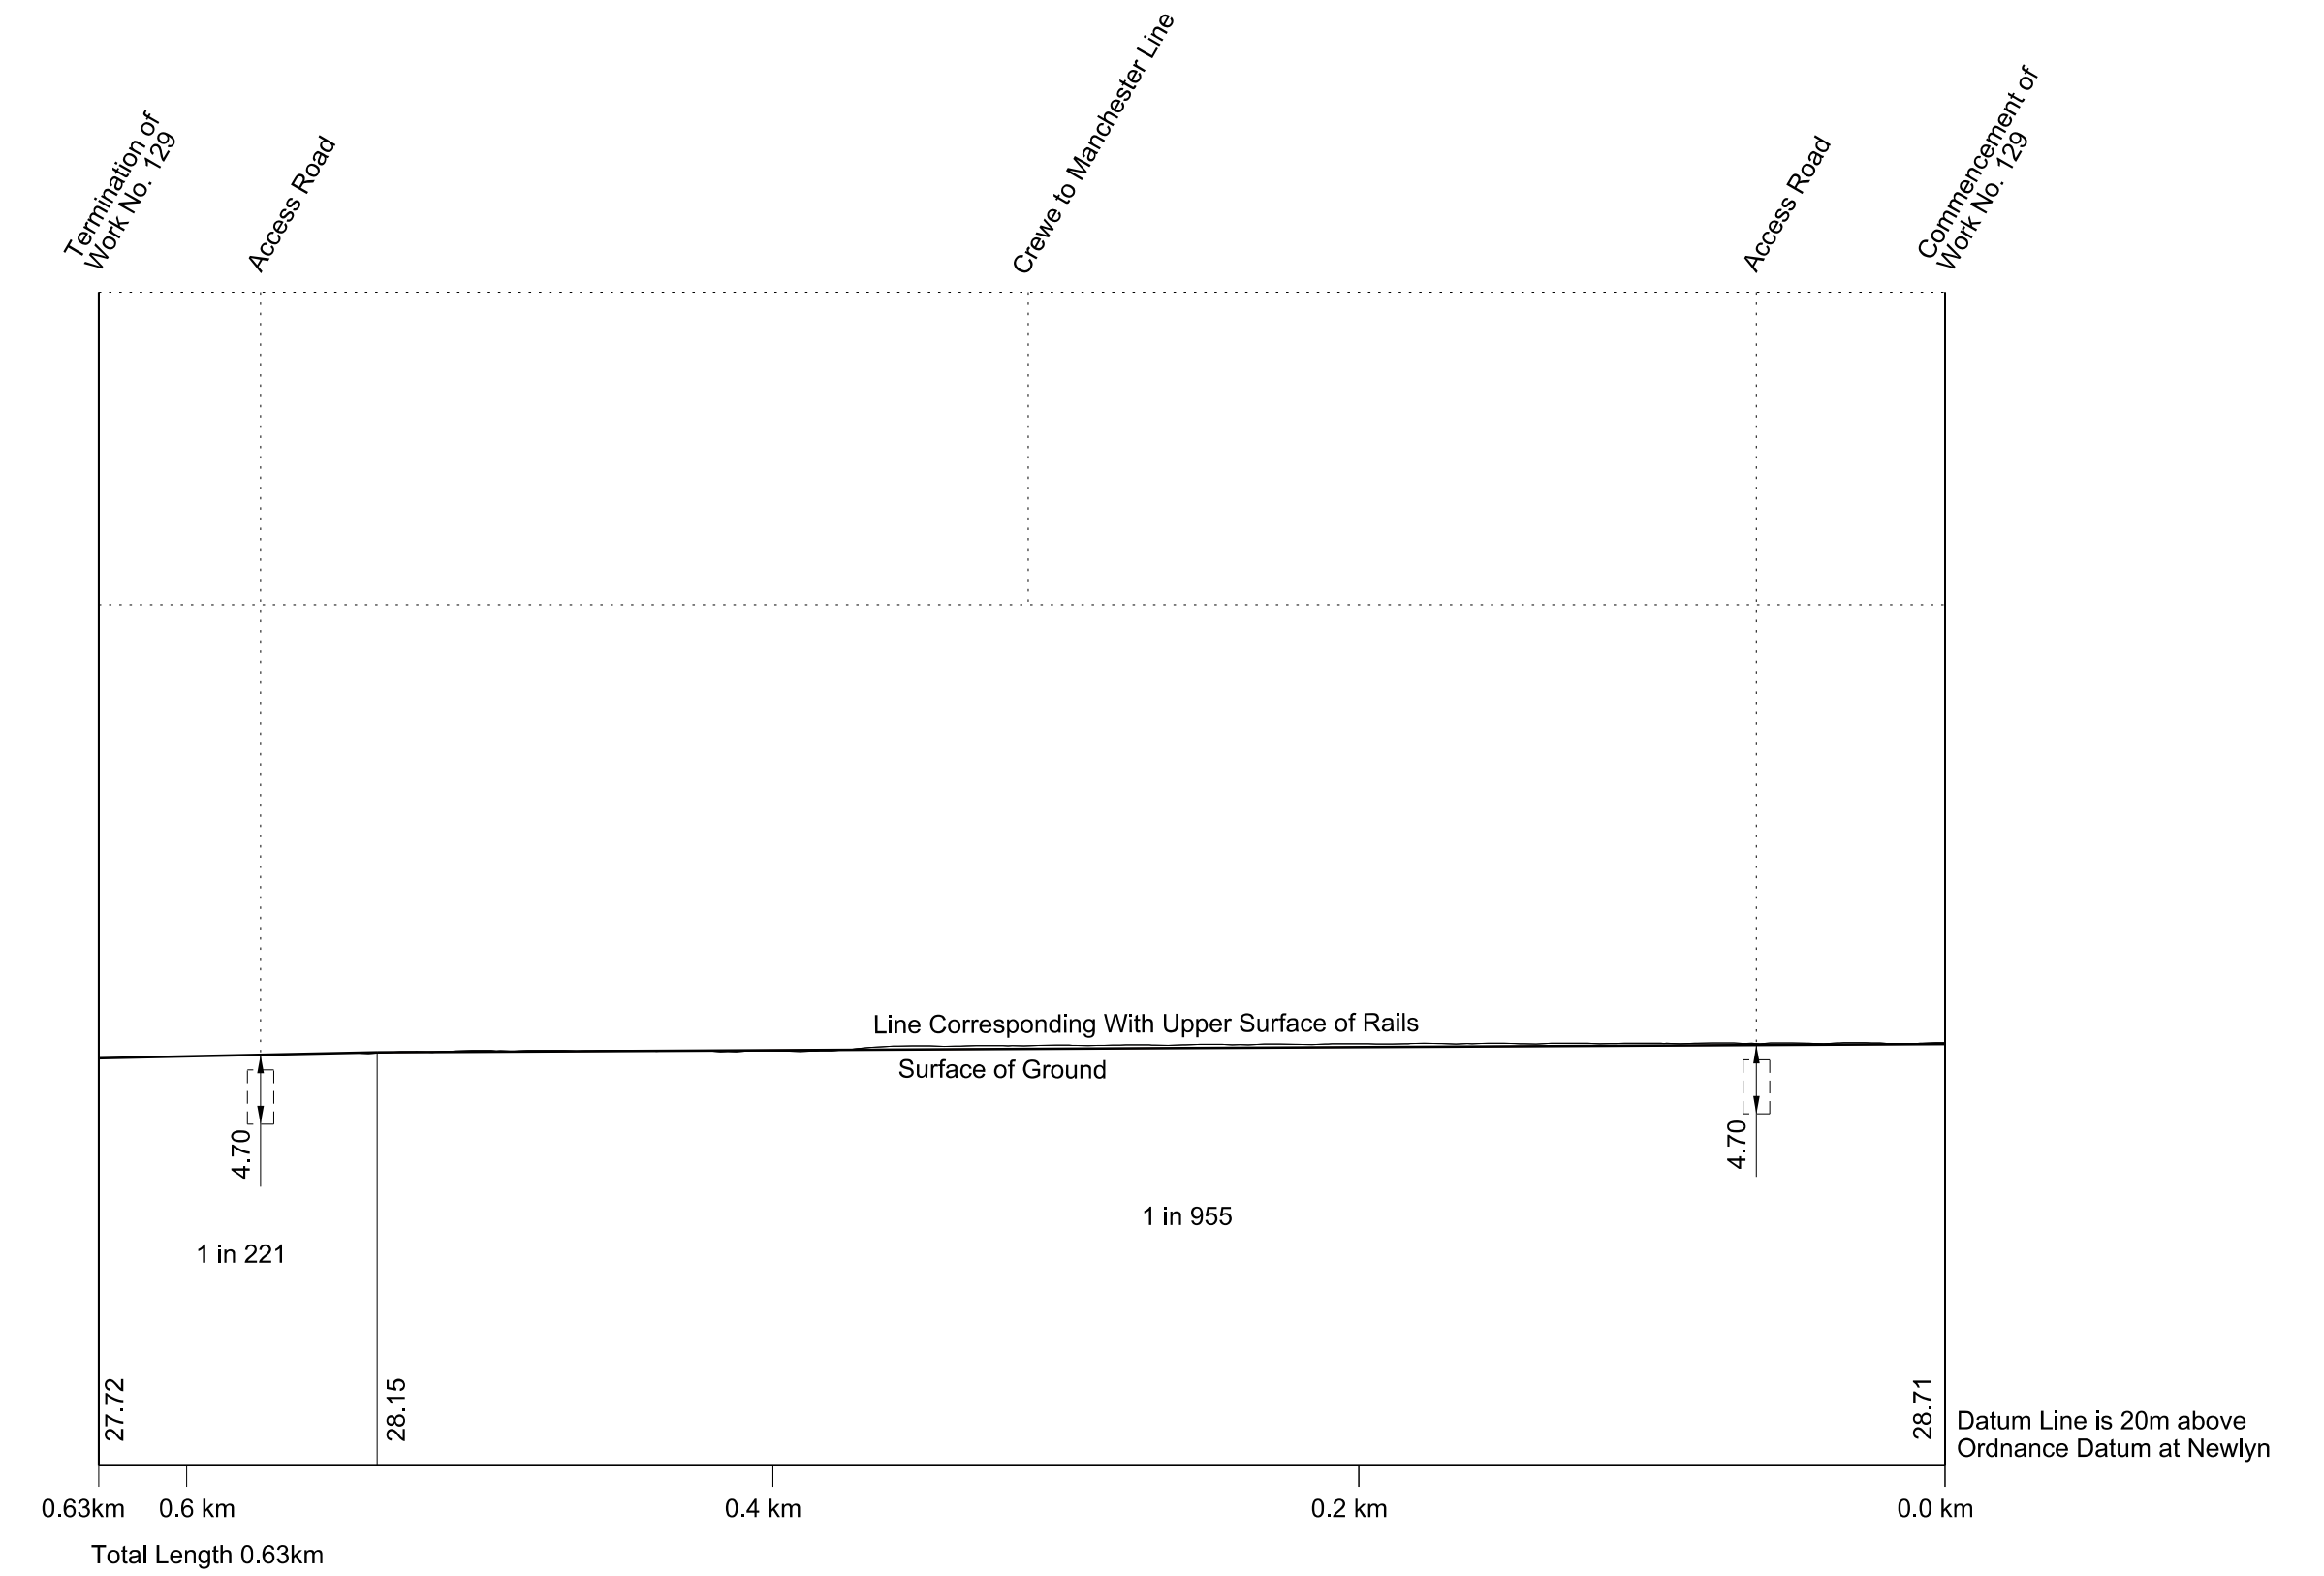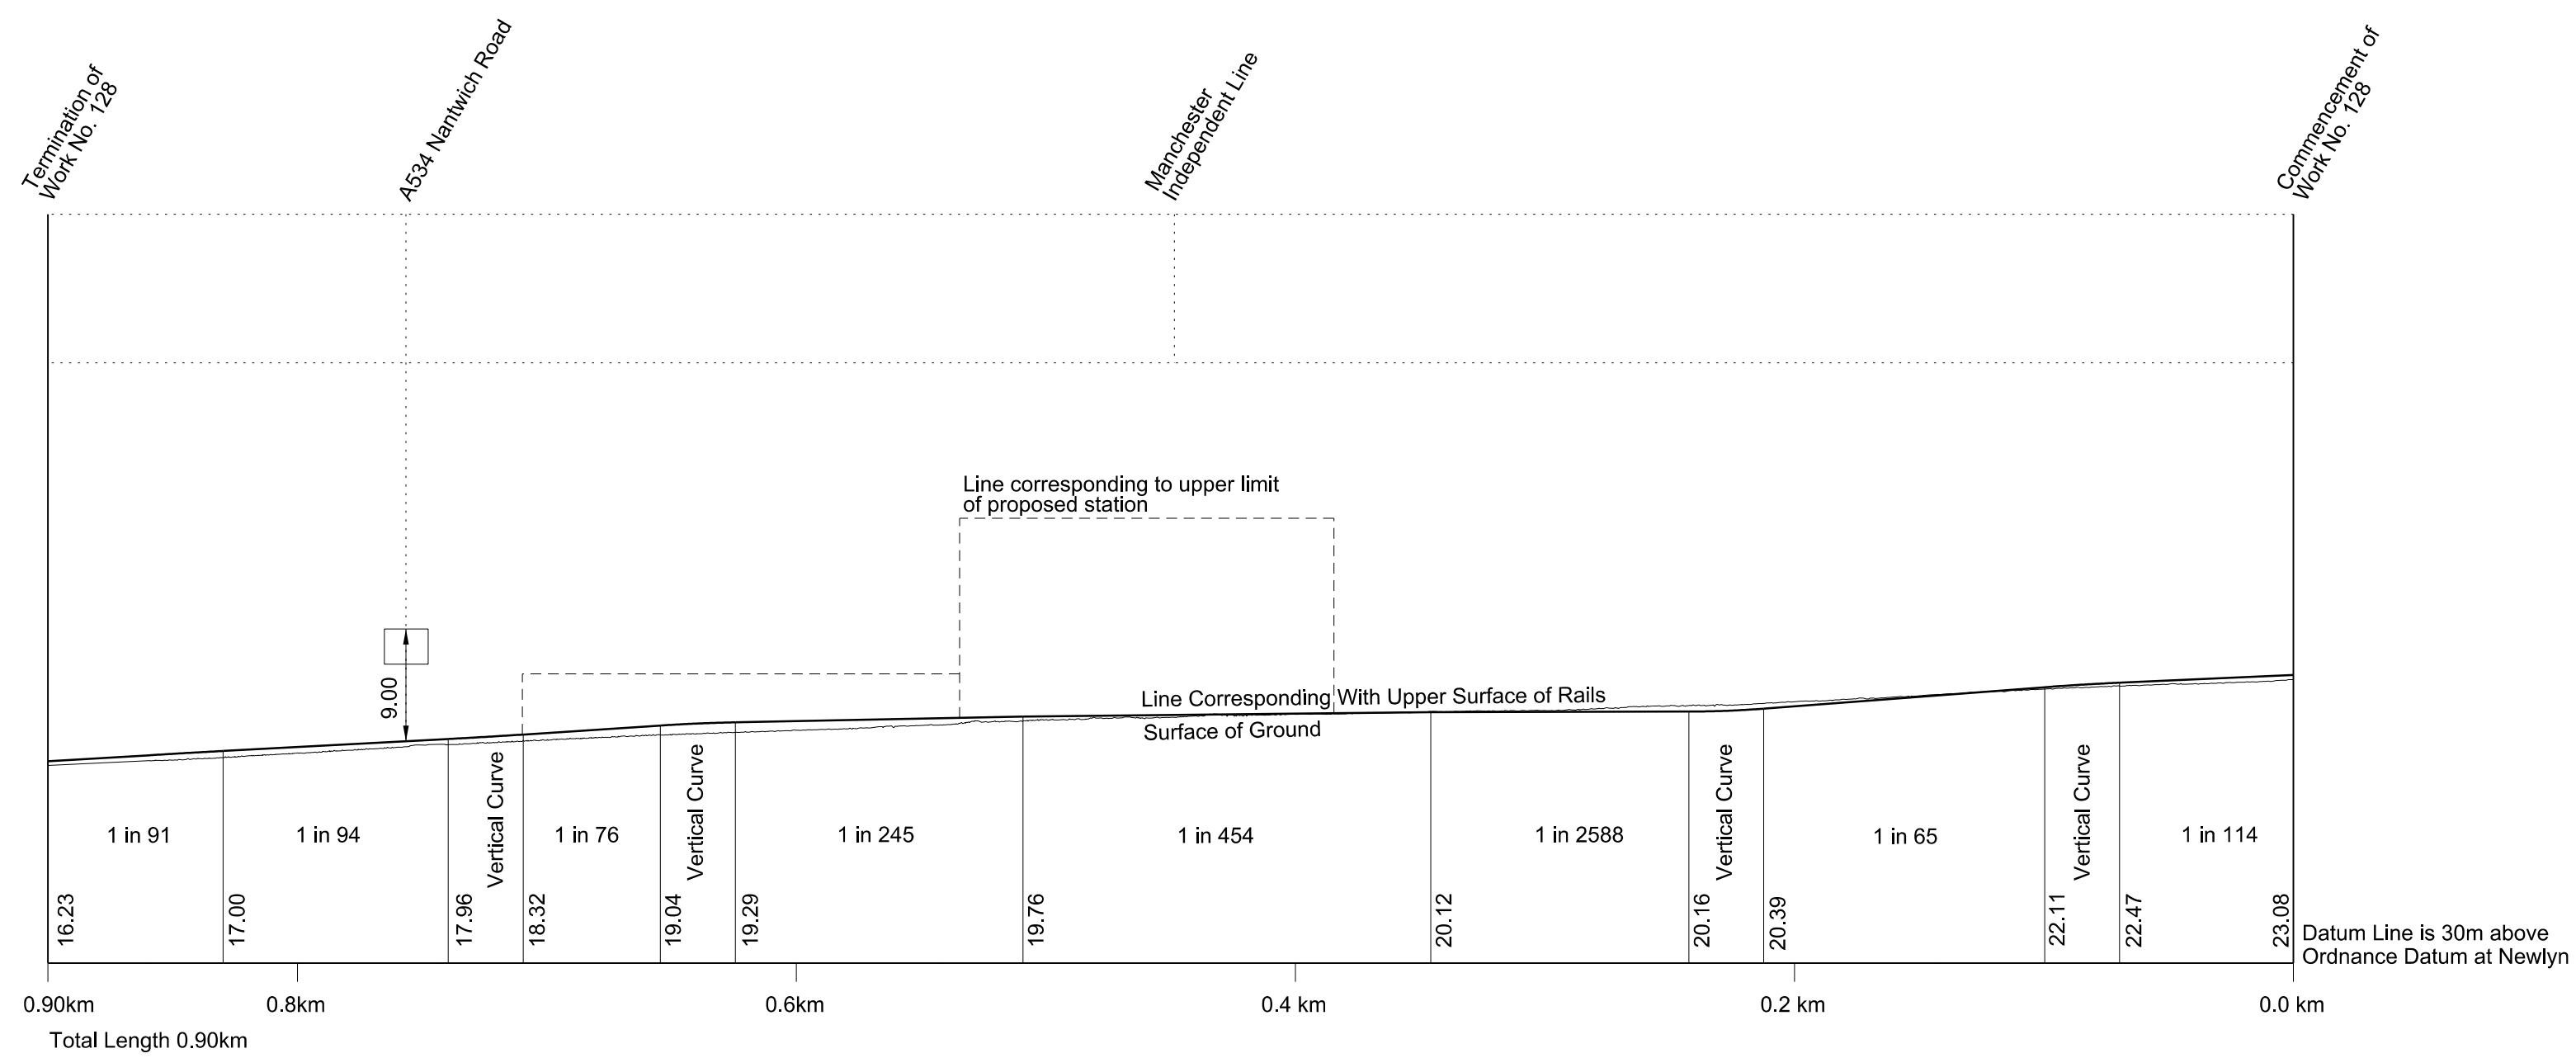



# SECTIONS

## WORK No. 130 FOR PLAN OF WORK SEE REPLACEMENT SHEETS No. 1-69 and 1-70

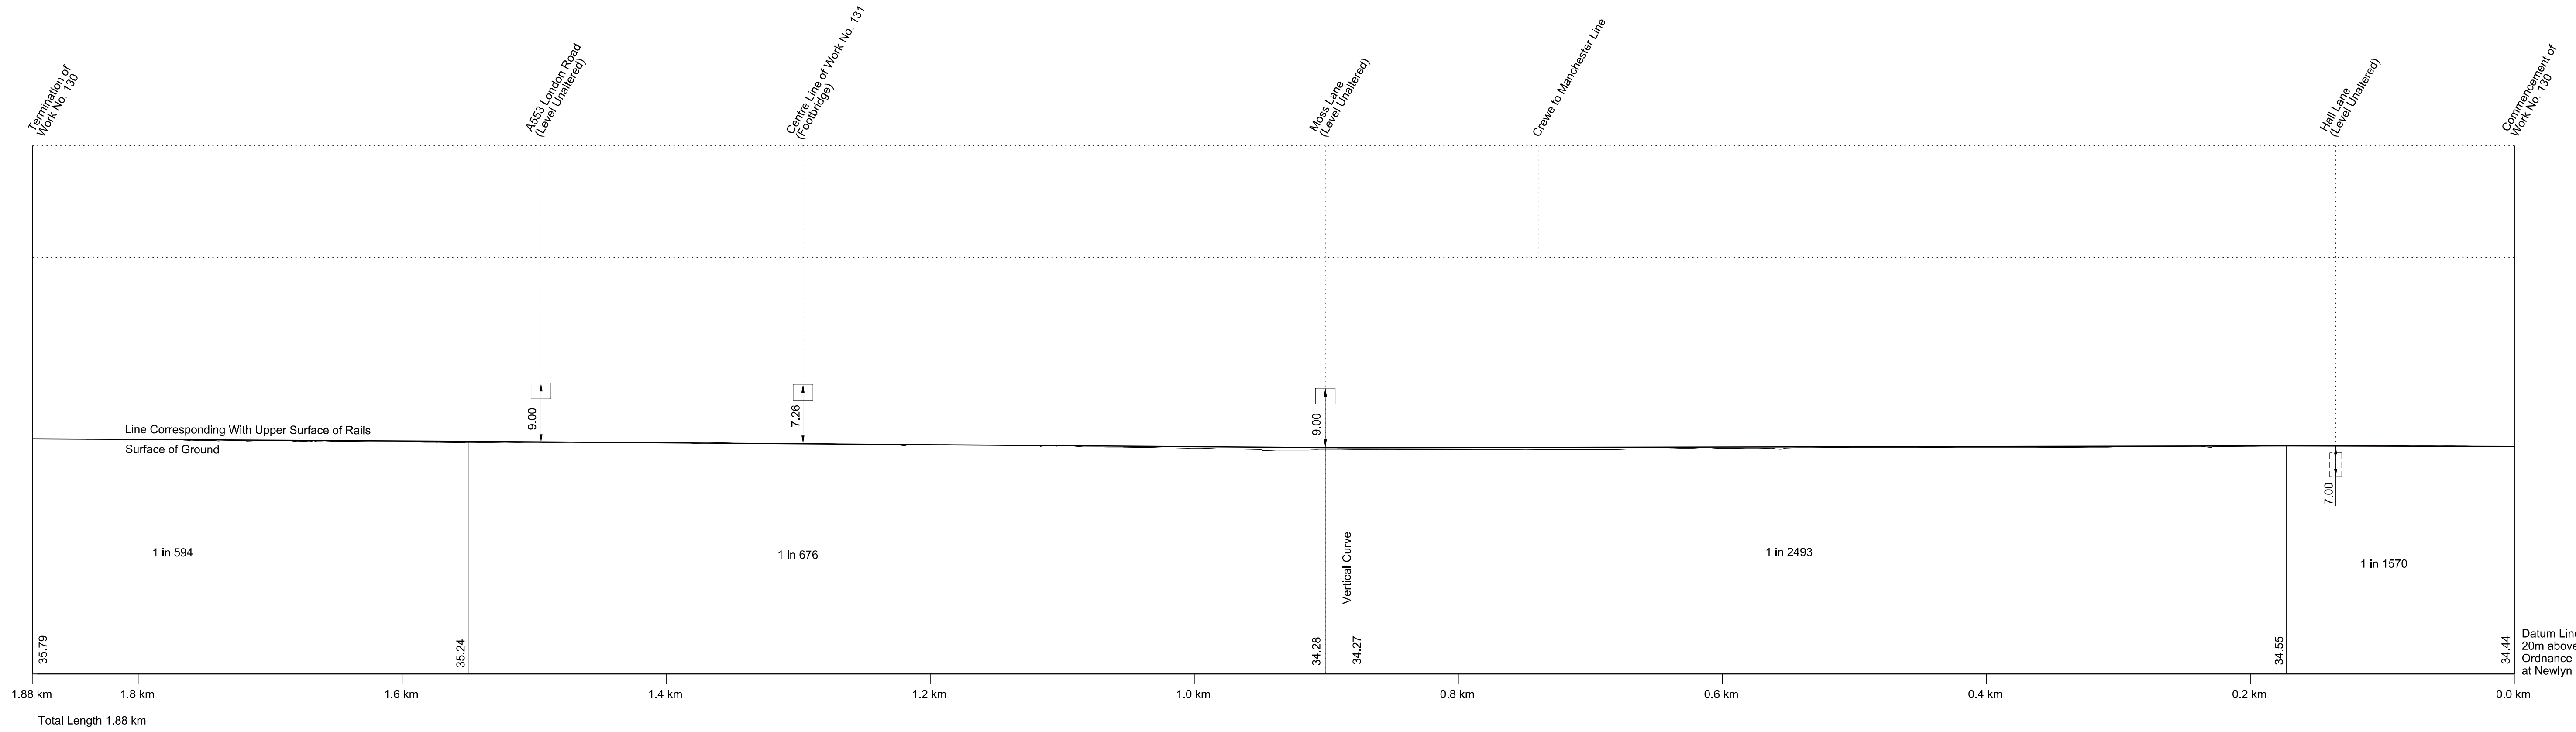

## WORK No. 131 FOR PLAN OF WORK SEE REPLACEMENT SHEET No. 1-70

