

ASSOCIATED BRITISH PORTS

I HEREBY CERTIFY THAT THESE ARE THE
PLANS AND SECTIONS REFERRED TO IN
ARTICLE 2 OF THE ASSOCIATED BRITISH
PORTS (FISHER FLEET QUAY) HARBOUR
REVISION ORDER 2014

DATE

SIGNED.....

ACTING CHIEF EXECUTIVE OFFICER OF THE
MARINE MANAGEMENT ORGANISATION

THE MARINE MANAGEMENT ORGANISATION

HARBOURS ACT 1964

PLANS AND SECTIONS

REFERRED TO IN THE ASSOCIATED BRITISH PORTS (FISHER FLEET QUAY) HARBOUR REVISION ORDER 2014

Winckworth Sherwood
Minerva House
5 Montague Close
London SE1 9BB

Solicitors and Parliamentary Agents

A D McFarlane
Associated British Ports
Port of King's Lynn
King's Lynn
Norfolk PE30

Port Manager

THE ASSOCIATED BRITISH PORTS (FISHER FLEET QUAY)
HARBOUR REVISION ORDER 2014

SHEET 1 LOCATION PLAN

COUNTY OF NORFOLK
DISTRICT OF KING'S LYNN
AND WEST NORFOLK



PROPOSED WORKS




KEY

- LIMITS OF DEVIATION FOR WORKS Nos.1 to 3
- AREA TO BE DREDGED
- DREDGED SIDE SLOPES




COUNTY OF NORFOLK
 DISTRICT OF KING'S LYNN
 AND WEST NORFOLK

THE ASSOCIATED BRITISH PORTS
 (FISHER FLEET QUAY)
 HARBOUR REVISION ORDER 2014
 SHEET 2 : PLAN

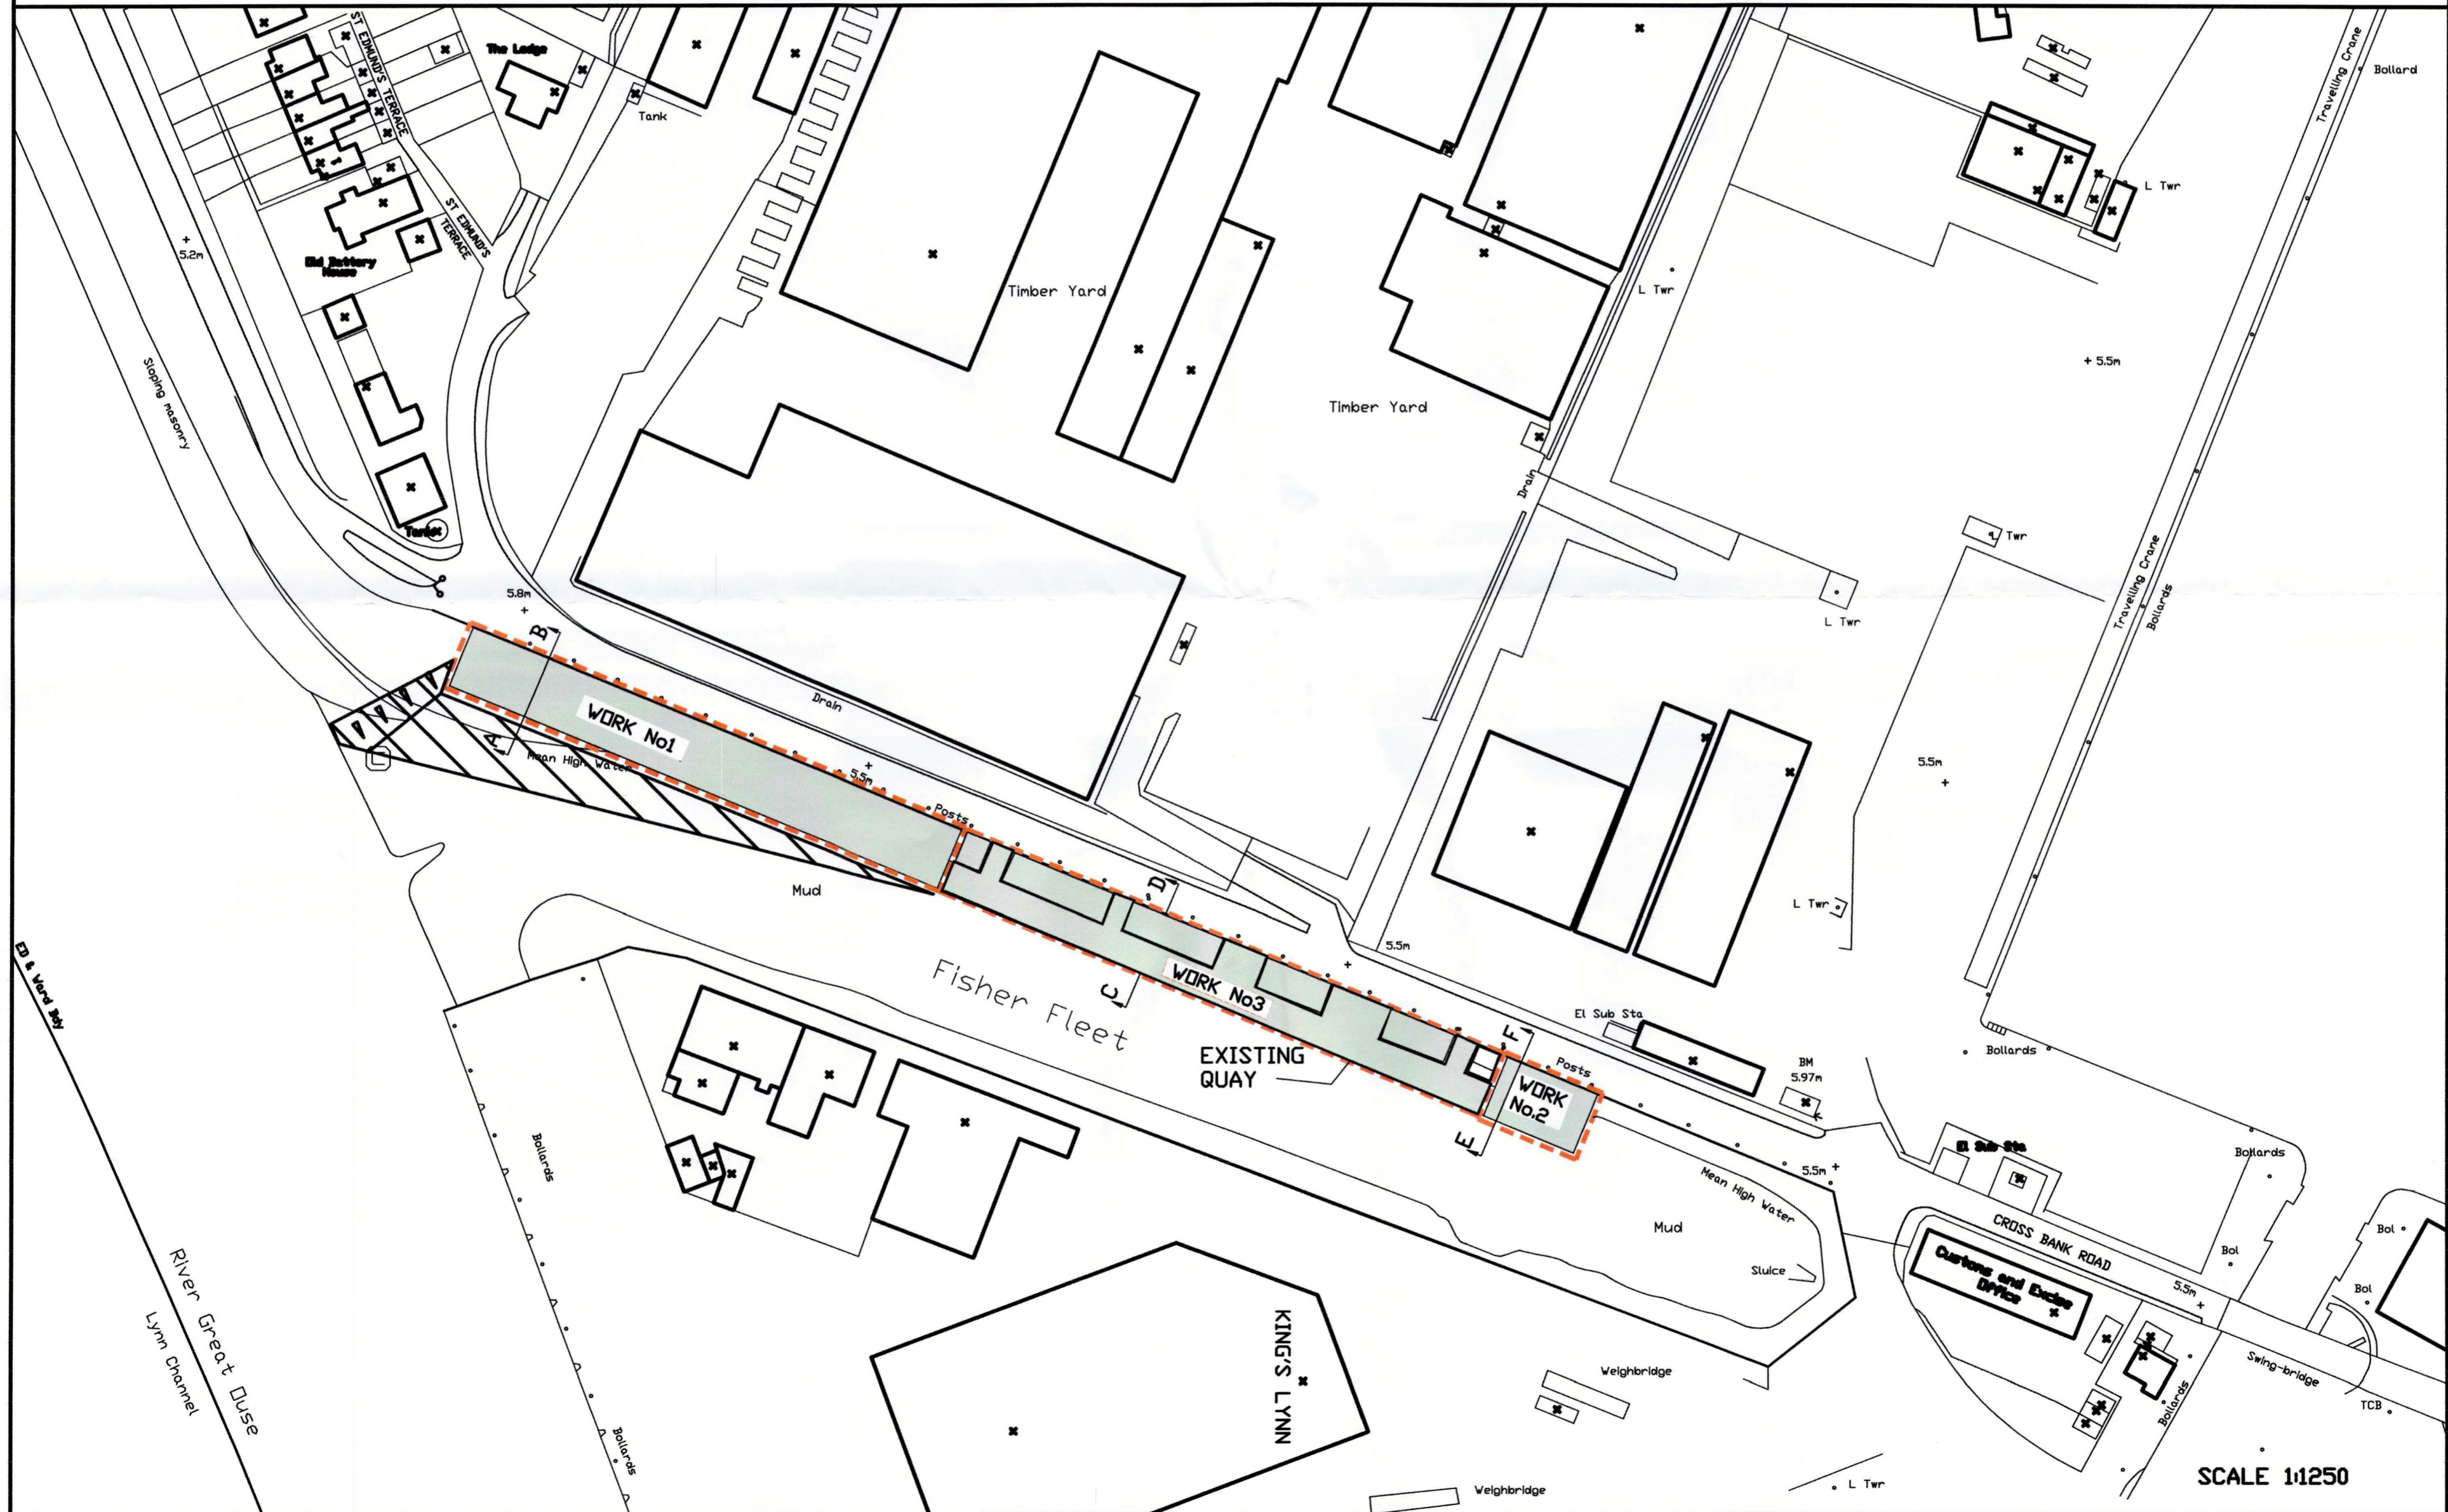

THE ASSOCIATED BRITISH PORTS (FISHER FLEET QUAY)
HARBOUR REVISION ORDER 2014

SHEET 3 : SECTIONS

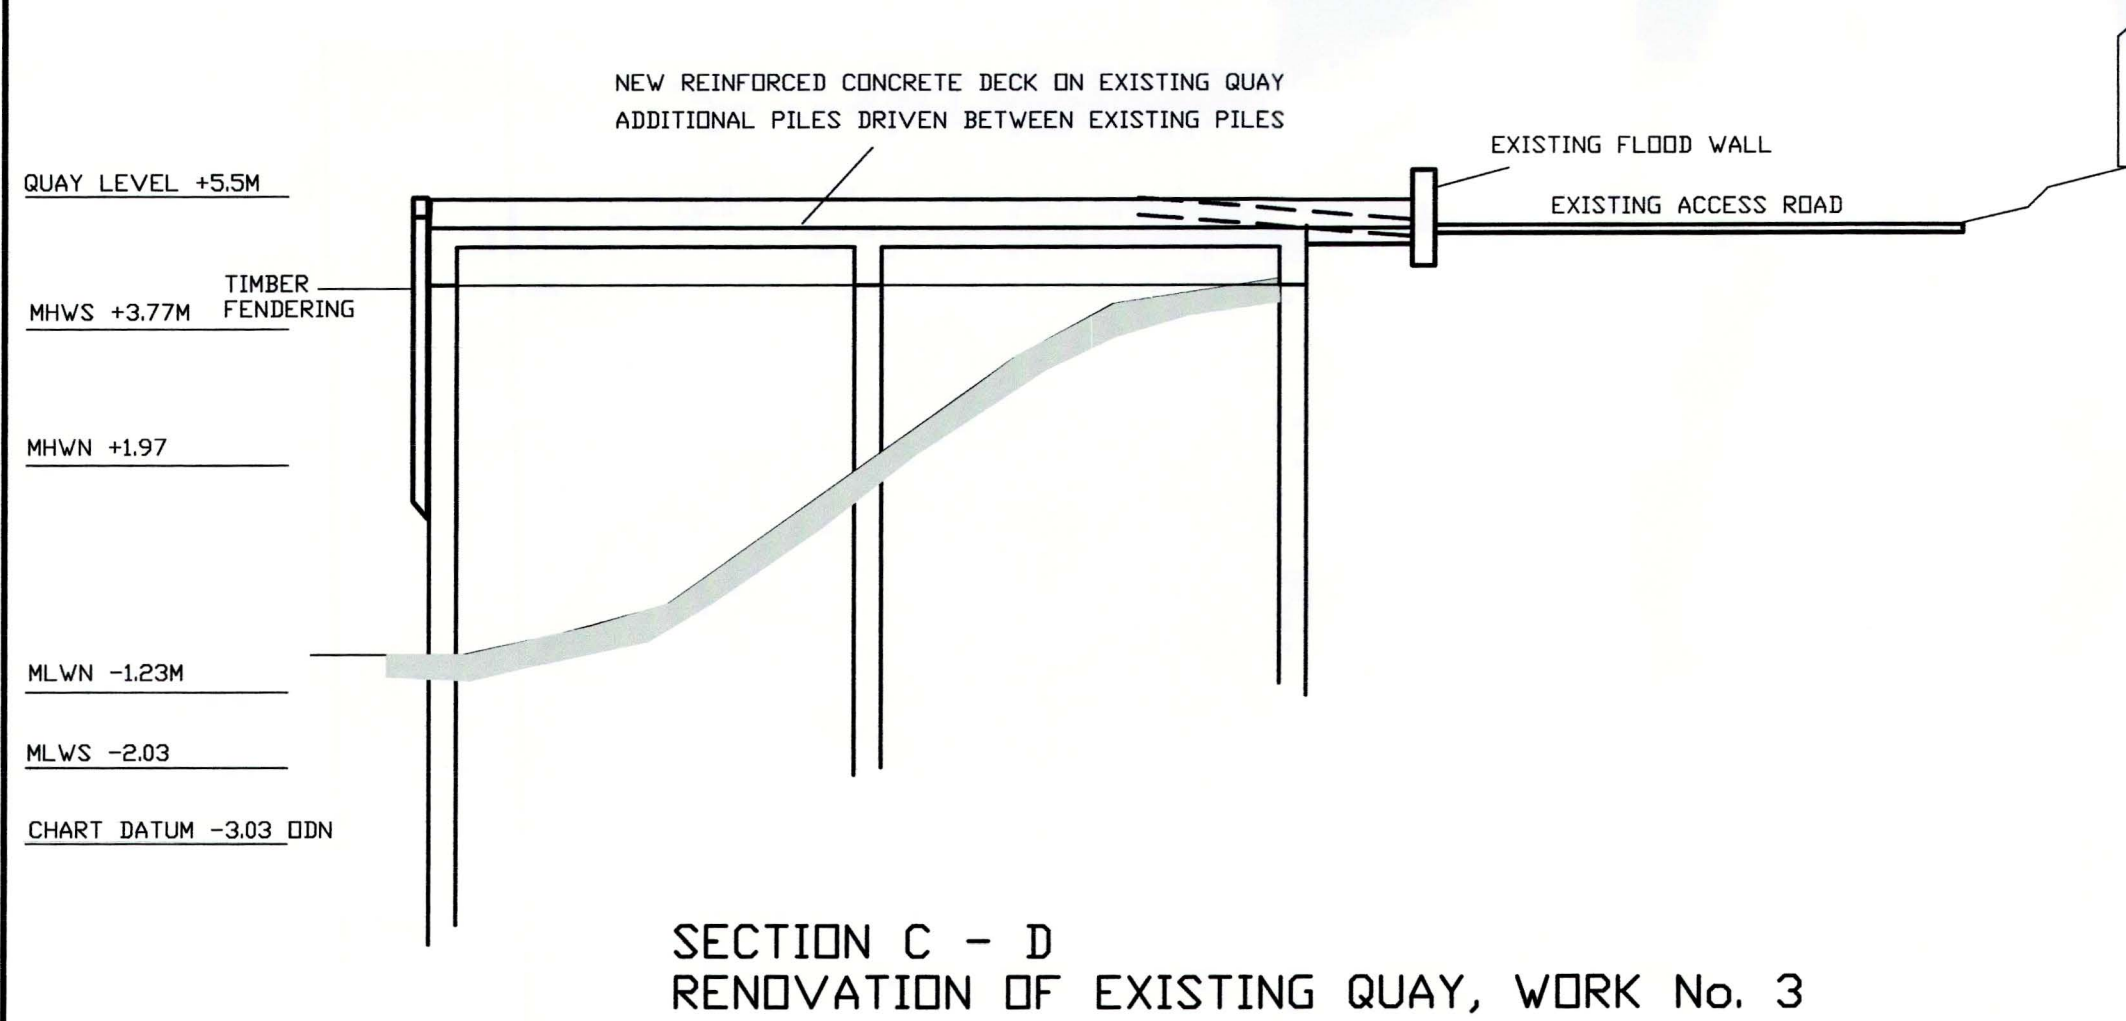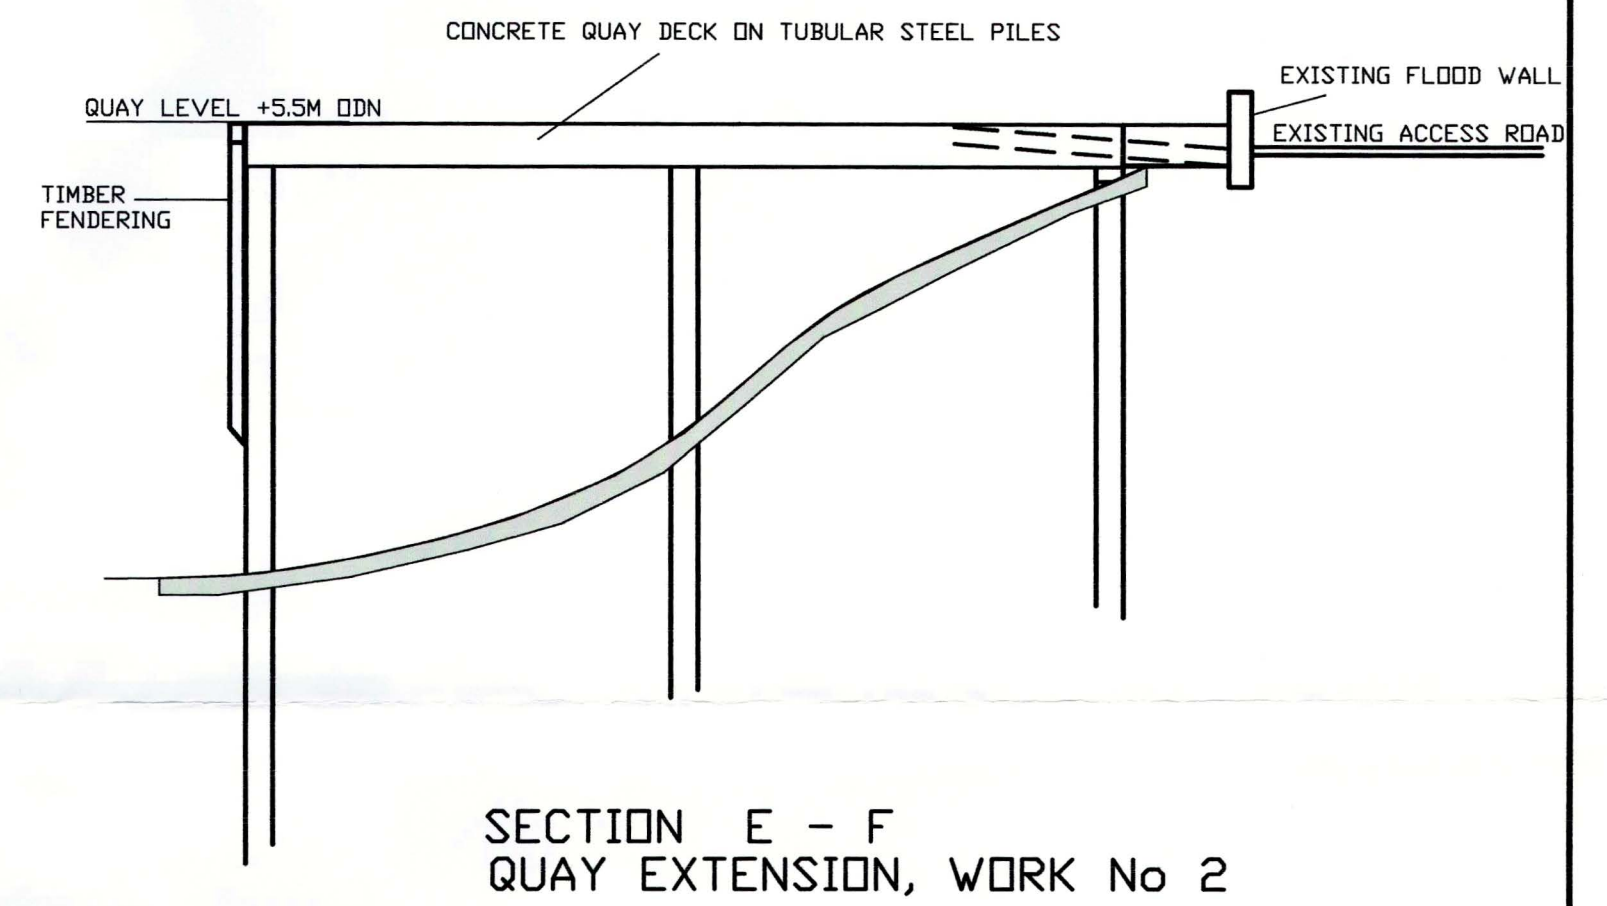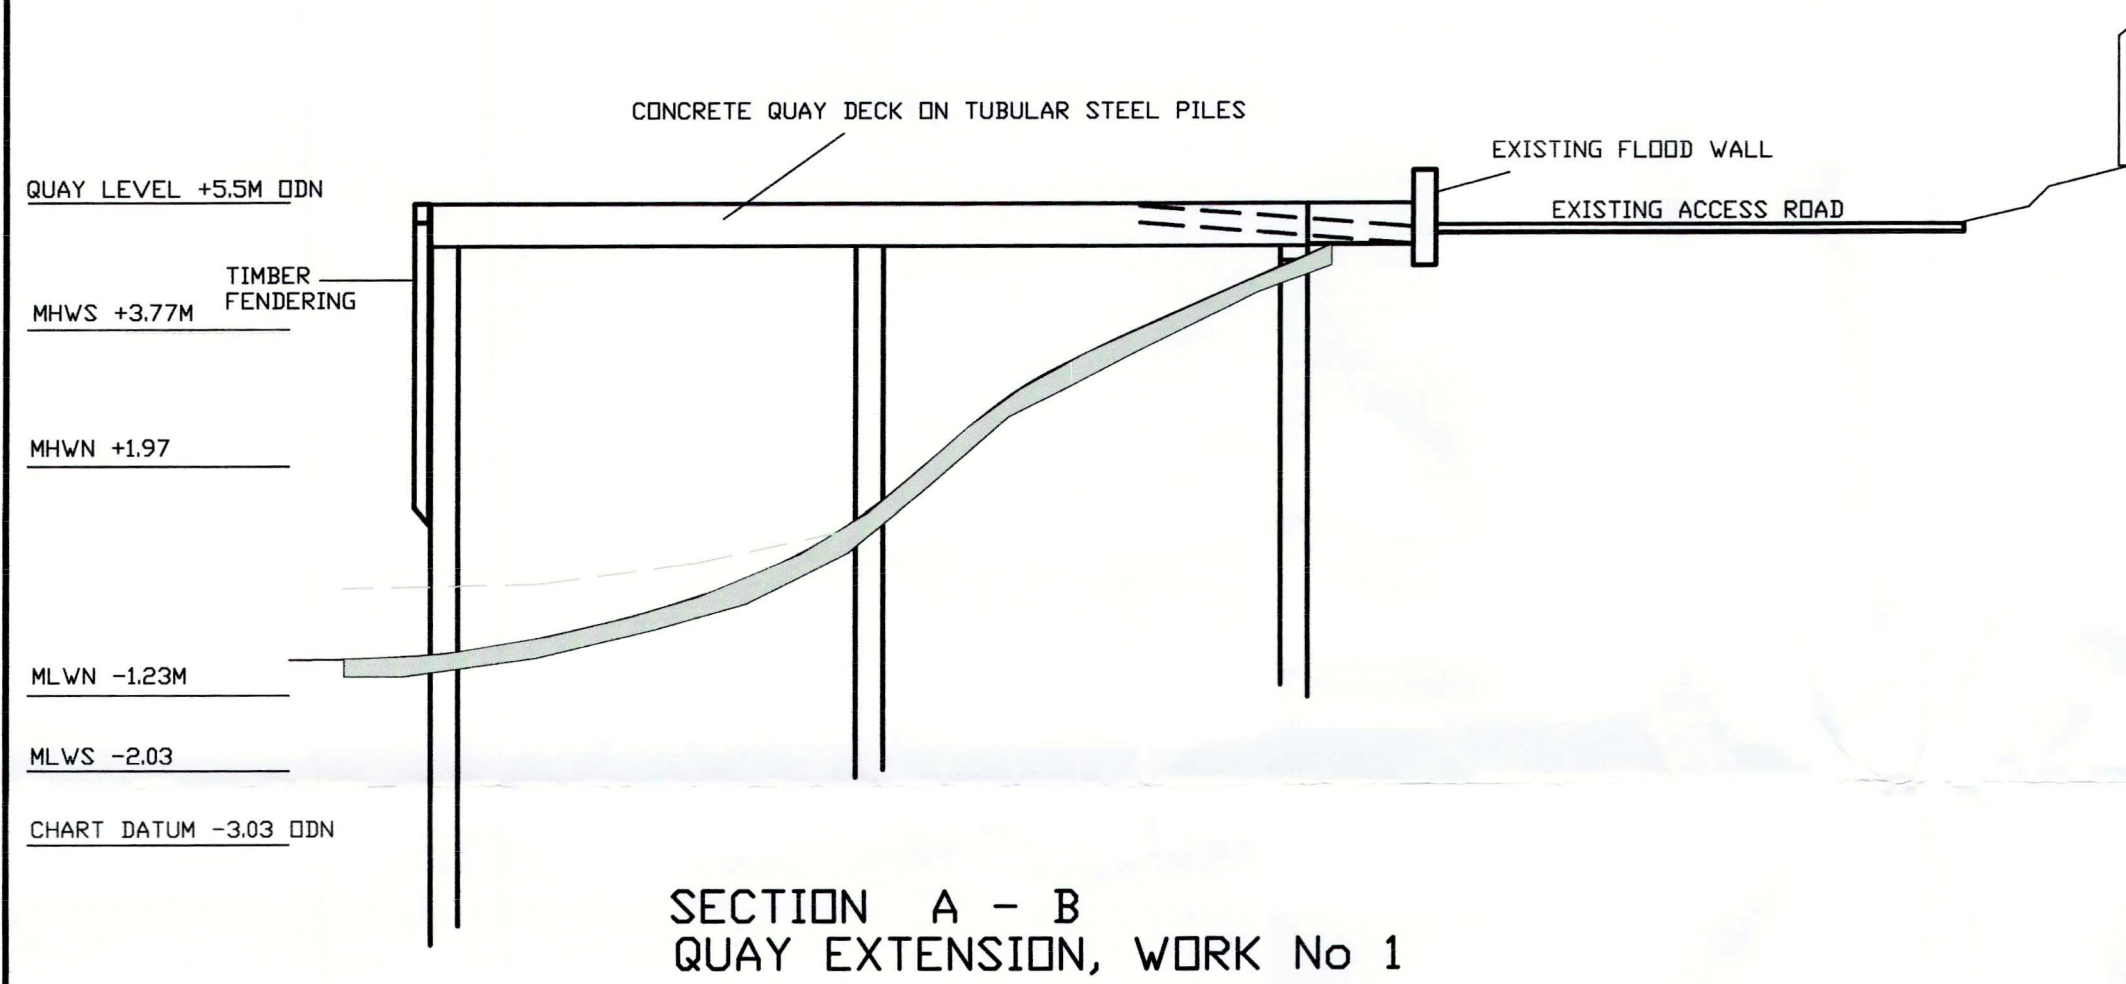

SCALE 1:100