



PLAN

(PLEASE NOTE THAT THIS PLAN IS ILLUSTRATED AT A SMALLER SCALE TO THAT OF THE OTHER OPTIONS)

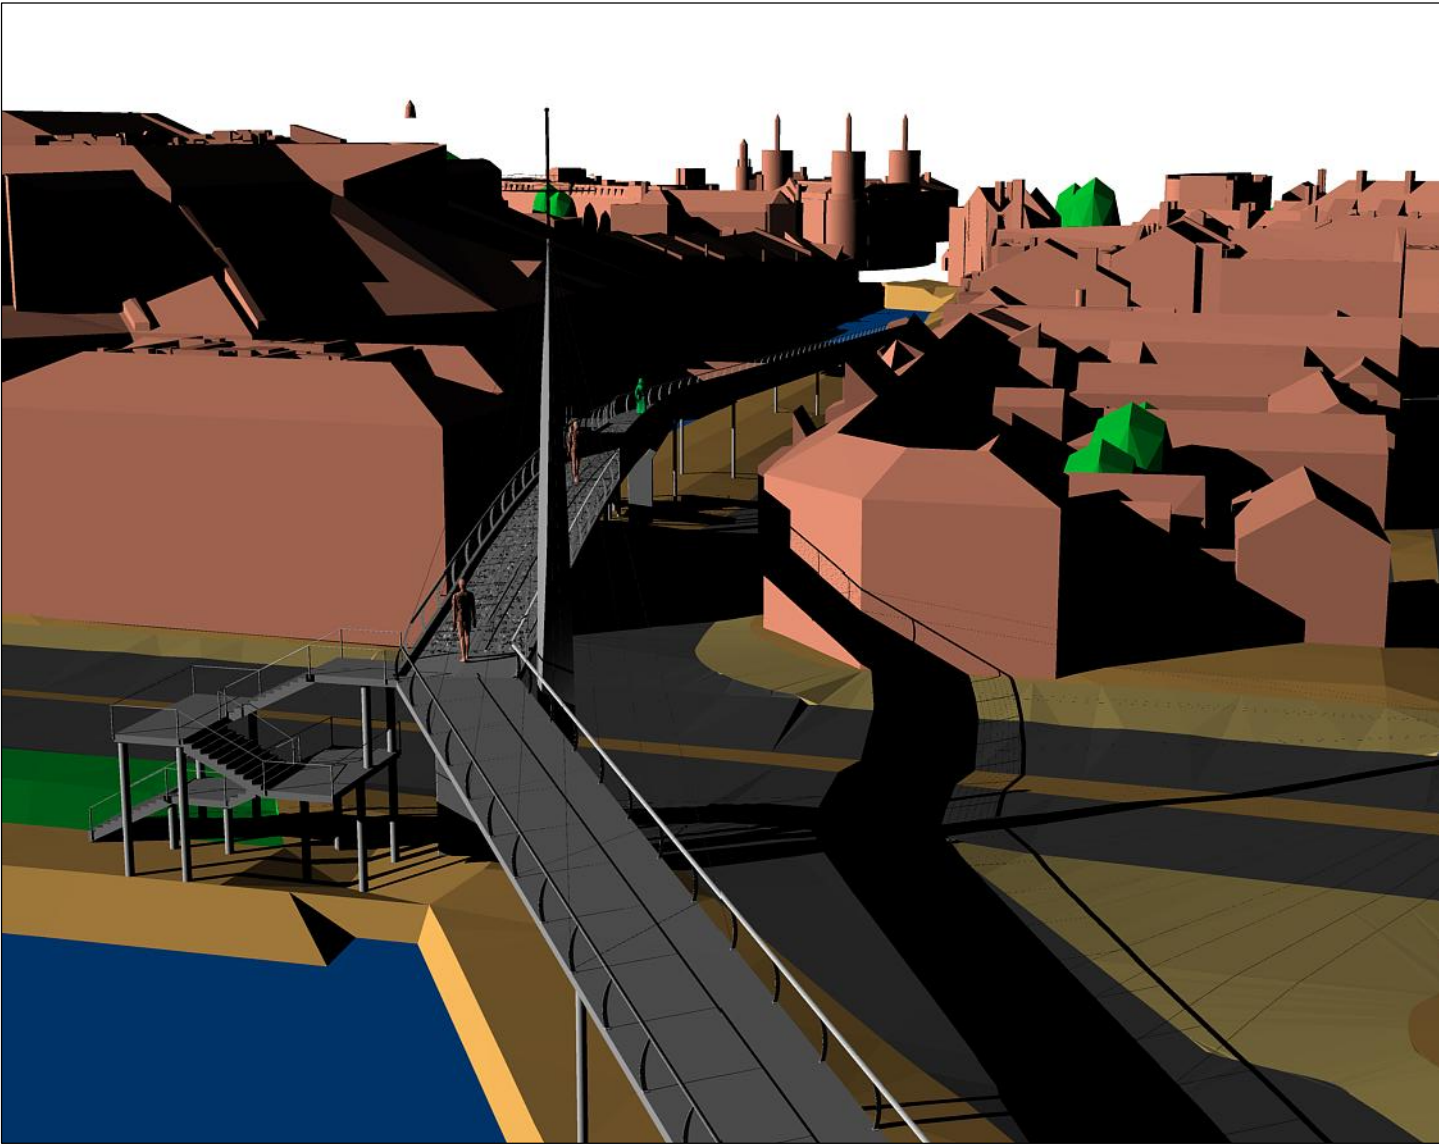

3D VISUALISATION
LOOKING NORTH EAST

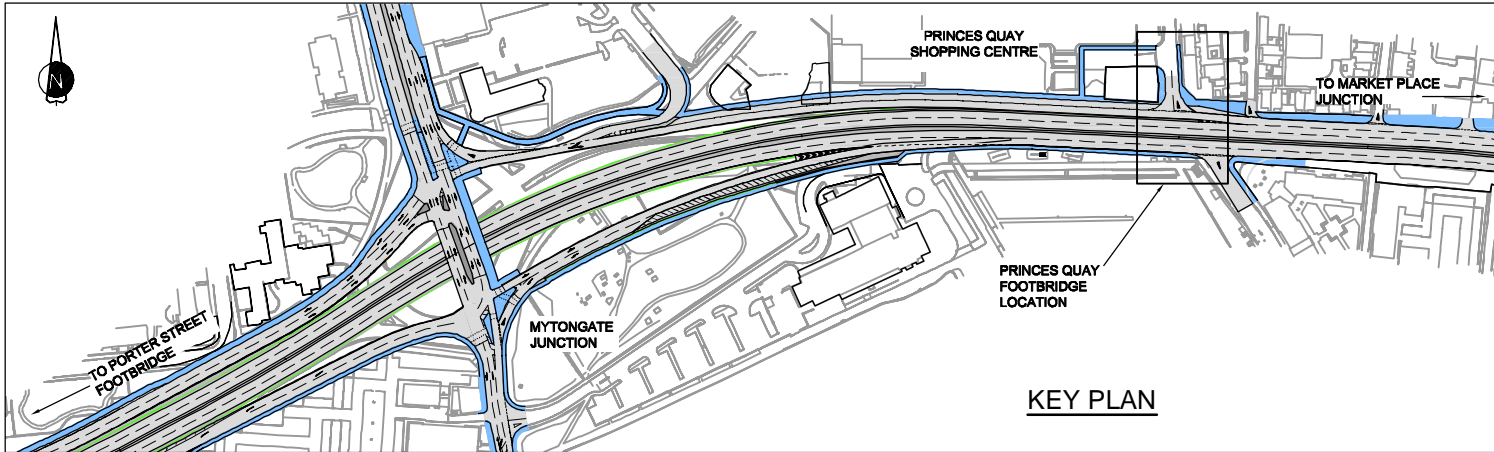

KEY PLAN

NOTES:

1. DO NOT SCALE FROM THIS DRAWING.
2. ALL DIMENSIONS ARE APPROXIMATE ONLY.
3. THE LAYOUT SHOWN IS PRELIMINARY AND SUBJECT TO CHANGE.
4. RAMP GRADIENTS ARE ASSUMED TO BE 1:21 (125m LONG).

PD2	14/01/14	MAST, STAIRS & TALLER PARAPET ADDED	PWS	IM		JFM
REV.	DATE	AMENDMENT DETAILS	ORIG	CHKD	ENG	CAT II APP'D

This Map is based upon Ordnance Survey material with the permission of Ordnance Survey on behalf of the Controller of Her Majesty's Stationery Office © Crown copyright. Unauthorised reproduction infringes Crown copyright and may lead to prosecution or civil proceedings. Highways Agency 100018928 2014

<div>Mott MacDonald Grontmij</div>		
CLIENT	<div> HIGHWAYS AGENCY</div>	
PROJECT	A63 CASTLE STREET IMPROVEMENTS	
TITLE	PRINCES QUAY FOOTBRIDGE OPTION 5	
STATUS FOR CONSULTATION		
DRAWN PWS	CHECKED IM	APPROVED JFM
DATE 29/11/2013	DATE 29/11/2013	DATE 29/11/2013
DRAWING SCALE NOT TO SCALE		ORIGINAL DRAWING SIZE 841 x 594 - A1
DRAWING No 1168-07-053-SK-009		REV. PD2