


Plan
Scale 1:10,000 @ A1

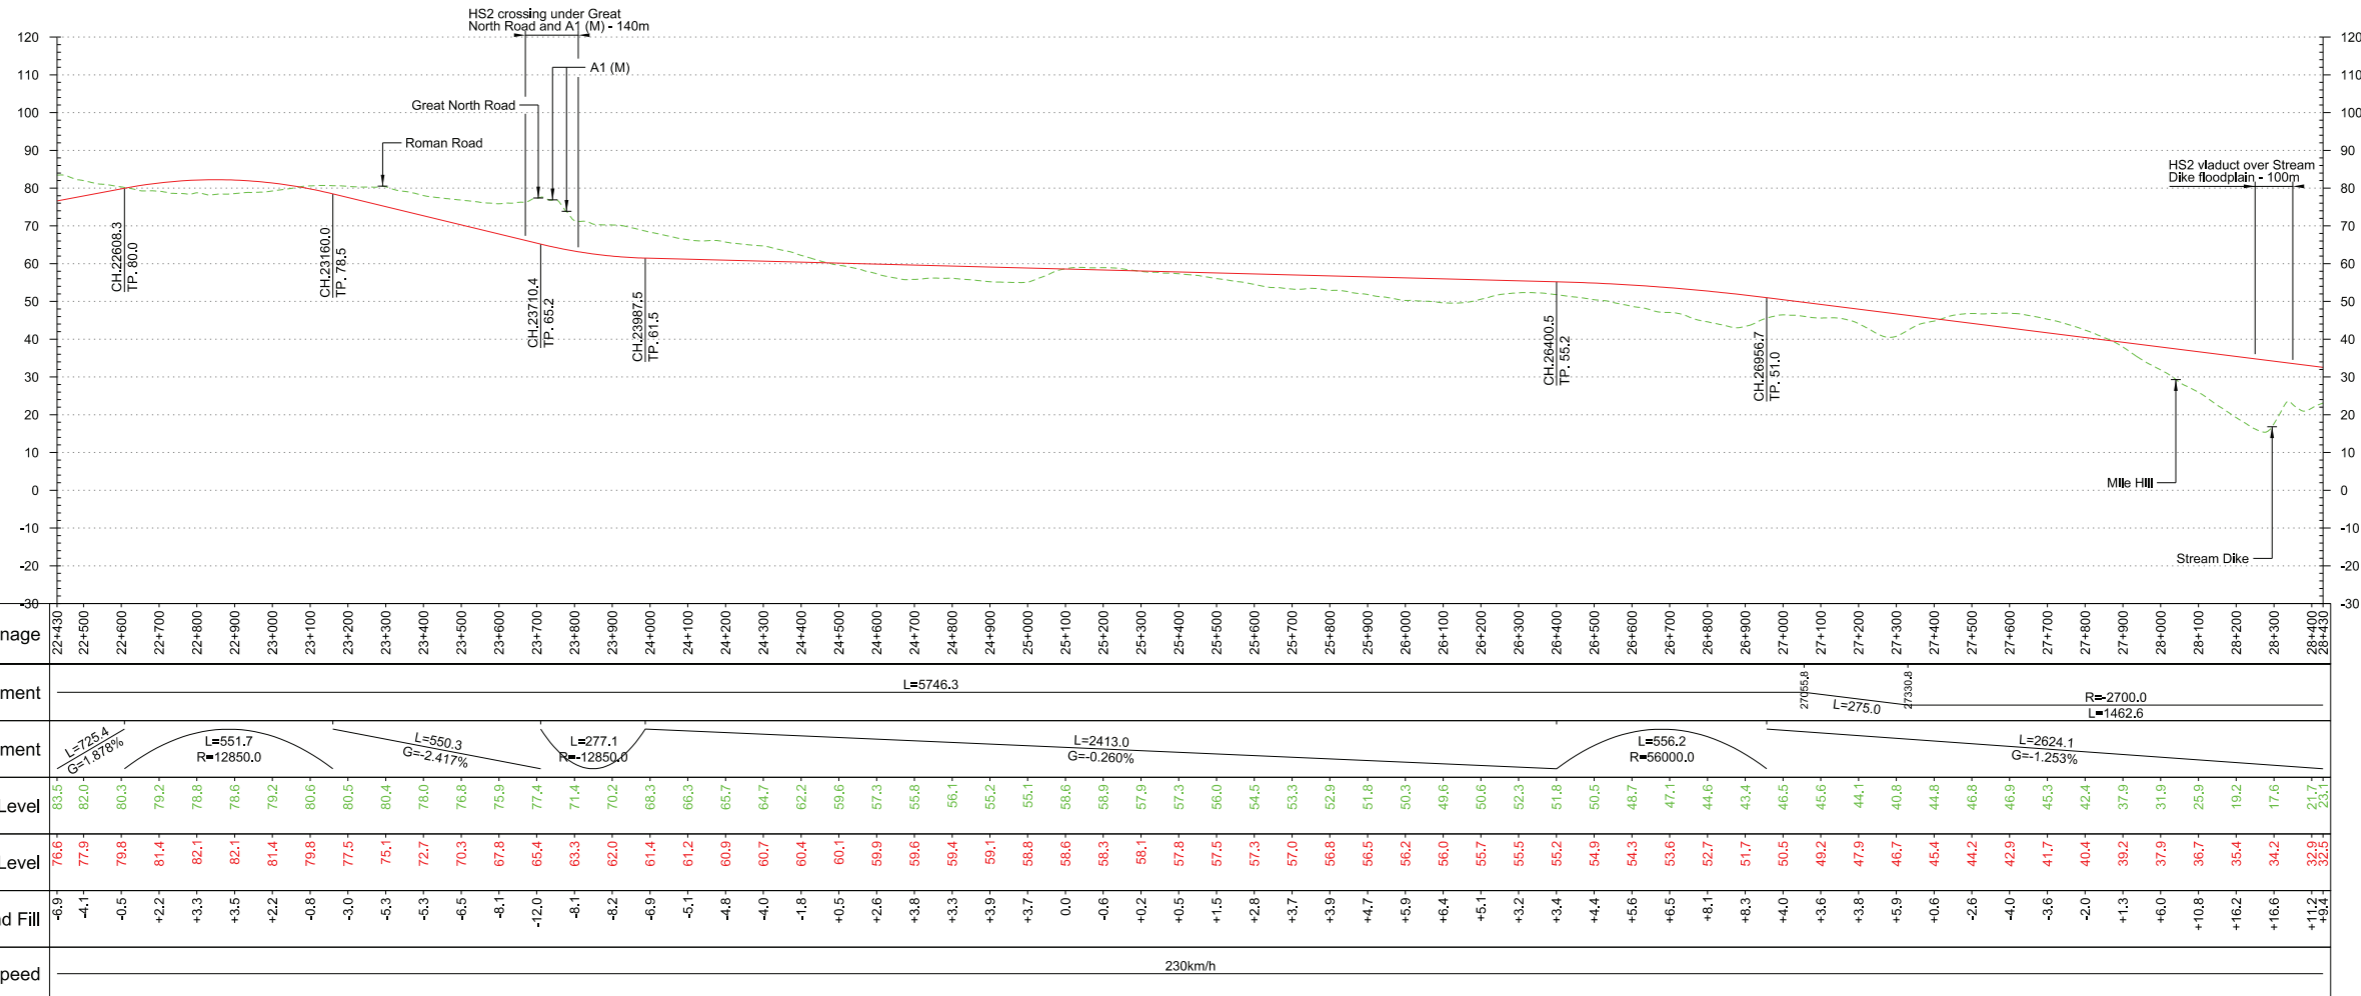

Profile
Scale H:1:10,000 V:1:1000 @ A1

Fit for Acceptance

P03	Client's Comments Addressed	JV	AR	MM	HS2 accepts no responsibility for any circumstances which arise from the reproduction of this document after alteration, amendment or abbreviation or if it is issued in part or issued incompletely in any way.
P02	Client's Comments Addressed	JV	AR	MM	© Crown Copyright and database right 2016. All rights reserved. Ordnance Survey Licence number 100049190
P01	First Issue	RB	AR	MM	© Crown Copyright material is reproduced with the permission of Land Registry under delegated authority from the Controller of HMSO. This material was last updated on 2016 and may not be copied, distributed, sold or published without the formal permission of Land Registry. Only an official copy of a title plan or register obtained from the Land Registry may be used for legal or other official purposes.
Rev	Description	Drawn	Checked	Con App	HS2 App

Key Environmental Features Legend

- World Heritage Site
- Ramsar
- Special Areas of Conservation
- Special Protection Areas
- SSSI
- National Nature Reserves
- Area of Outstanding Natural Beauty
- National Park
- Major Development Sites
- Additional Development Sites

Legend

- Track Centrelines
- Viaduct
- Tunnel
- Existing Railway Connection
- HS2 Connection
- Fully Retained Cutting/Fill
- Major Contour
- Ground Profile
- Track Profile
- Minor Contour
- Node

Engineering Earthworks

- Railway Cutting
- Railway Embankment
- HS2 Depot/Station Operational Boundary

Creator/Organator
Mott MacDonald

Registered in England
Registration No. 06791686
Registered office:
One Canada Square,
London, E14 5AB

Zone
Leeds Leg North

Design Stage
Post-Consultation

Drawing Title
**HSL17B
Preferred Route**

Sheet 4 of 5

Project/Contract
West Midlands to Leeds Route

Discipline/Function
Railway Track

Drawn	Checked	Approved
JV	AR	MM
Date	Scale	Size
17/06/2016	1:10000	A1
Drawing No.	Rev.	
C321-MMD-RT-DPP-130-581705	P03	