




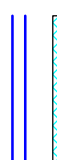
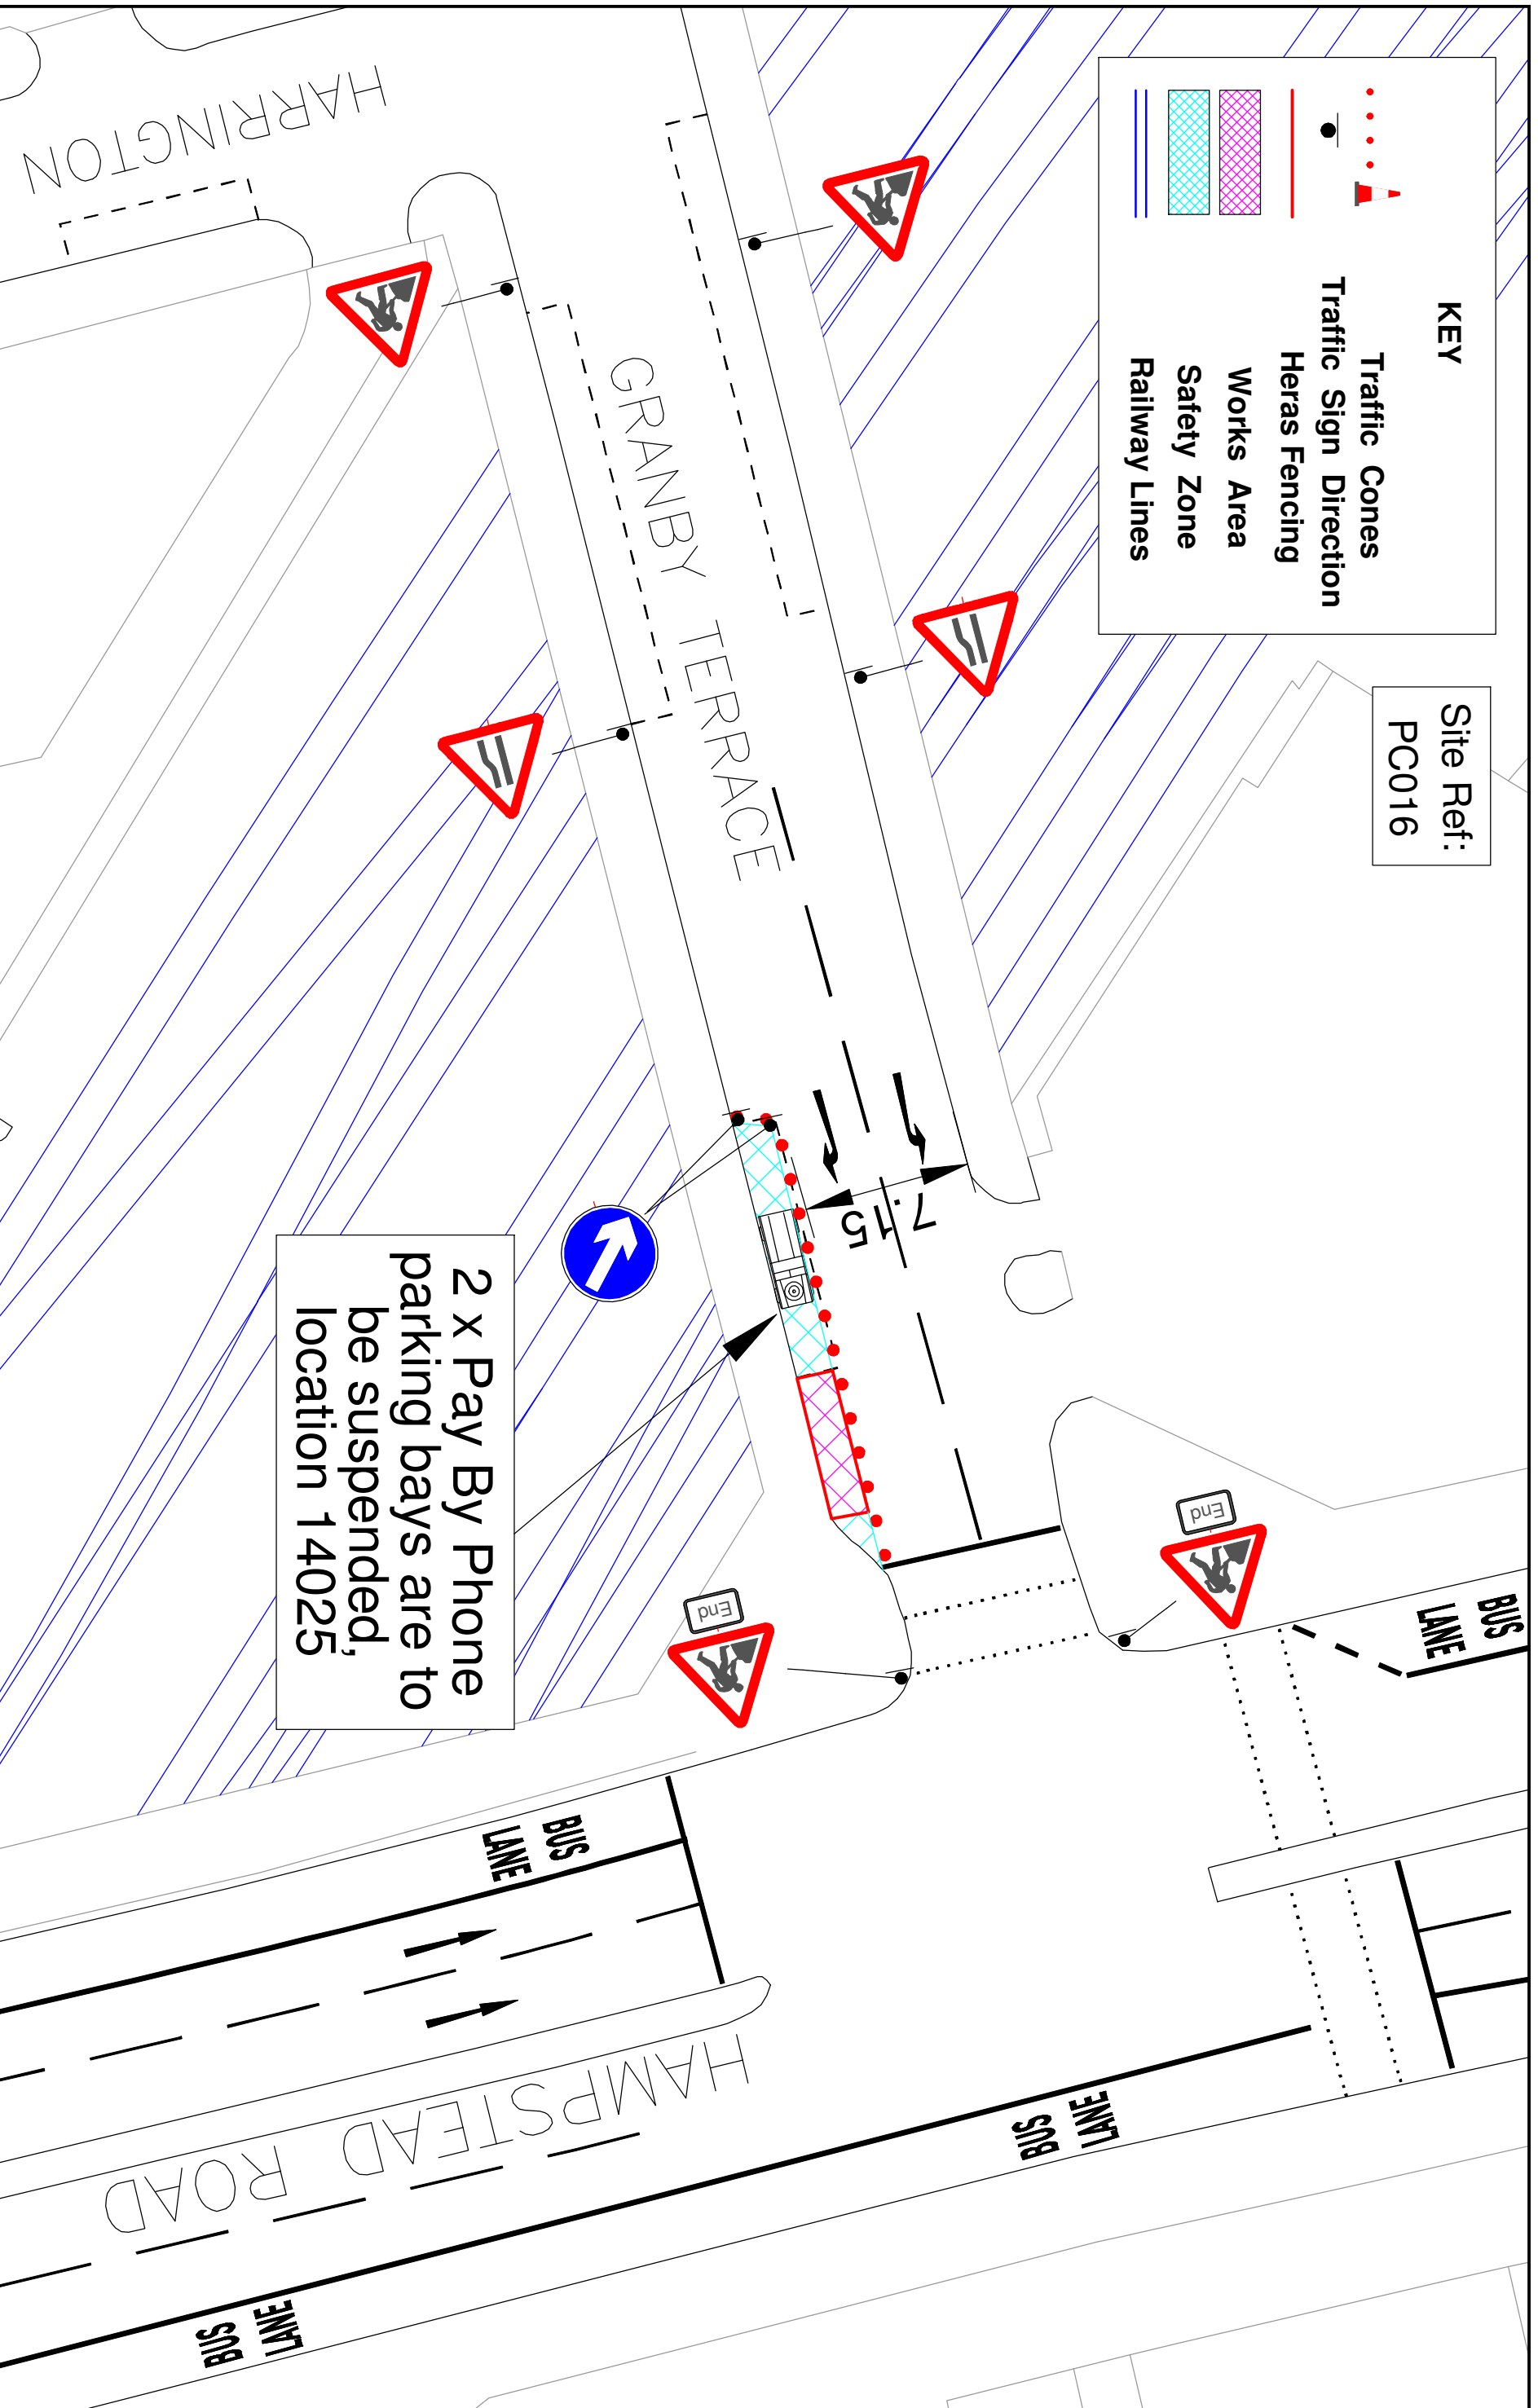


**KEY**

-  Traffic Cones
-  Traffic Sign Direction
-  Heras Fencing
-  Works Area
-  Safety Zone
-  Railway Lines



Site Ref:  
PC016



2 x Pay By Phone parking bays are to be suspended, location 14025



GRANBY TERRACE  
JCT HAMPSTEAD ROAD  
CPZ SUSPENSIONS

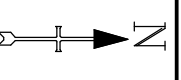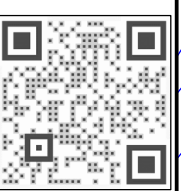

- 1) TEMPORARY TRAFFIC MANAGEMENT TO BE SET OUT IN ACCORDANCE WITH CHAPTER 8 AND SAFE WORKING PRACTICES.
- 2) ALL BUS, PARKING AND LOADING BAYS SHOULD BE SUSPENDED WITH THE RELEVANT AUTHORITY PRIOR TO COMMENCEMENT OF WORK.
- 3) WORKS VEHICLES TO BE PARKED WITHIN WORKS AREA.

DATE DRAWN 22.12.15  
DRAWN BY KTM /A.P.  
CHECKED BY KTM /K.H.  
SCALE N.T.S.

Drawing No.  
1052.53 - 6