

## EXHIBIT LIST

Reference No: HOC/10016

Petitioner: 01 Standard Pack - Areas

Published to Collaboration Area: Friday 01-Jul-2016


Page 1 of 4

No	Exhibit Name	Page
1	<a href="#">P1569 Existing Greenway.pdf (P1569)</a>	2
2	<a href="#">P1570 Greenway Changes.pdf (P1570)</a>	3
3	<a href="#">P1571 Illustrative Greenway.pdf (P1571)</a>	4





# KENILWORTH GREENWAY - EXISTING

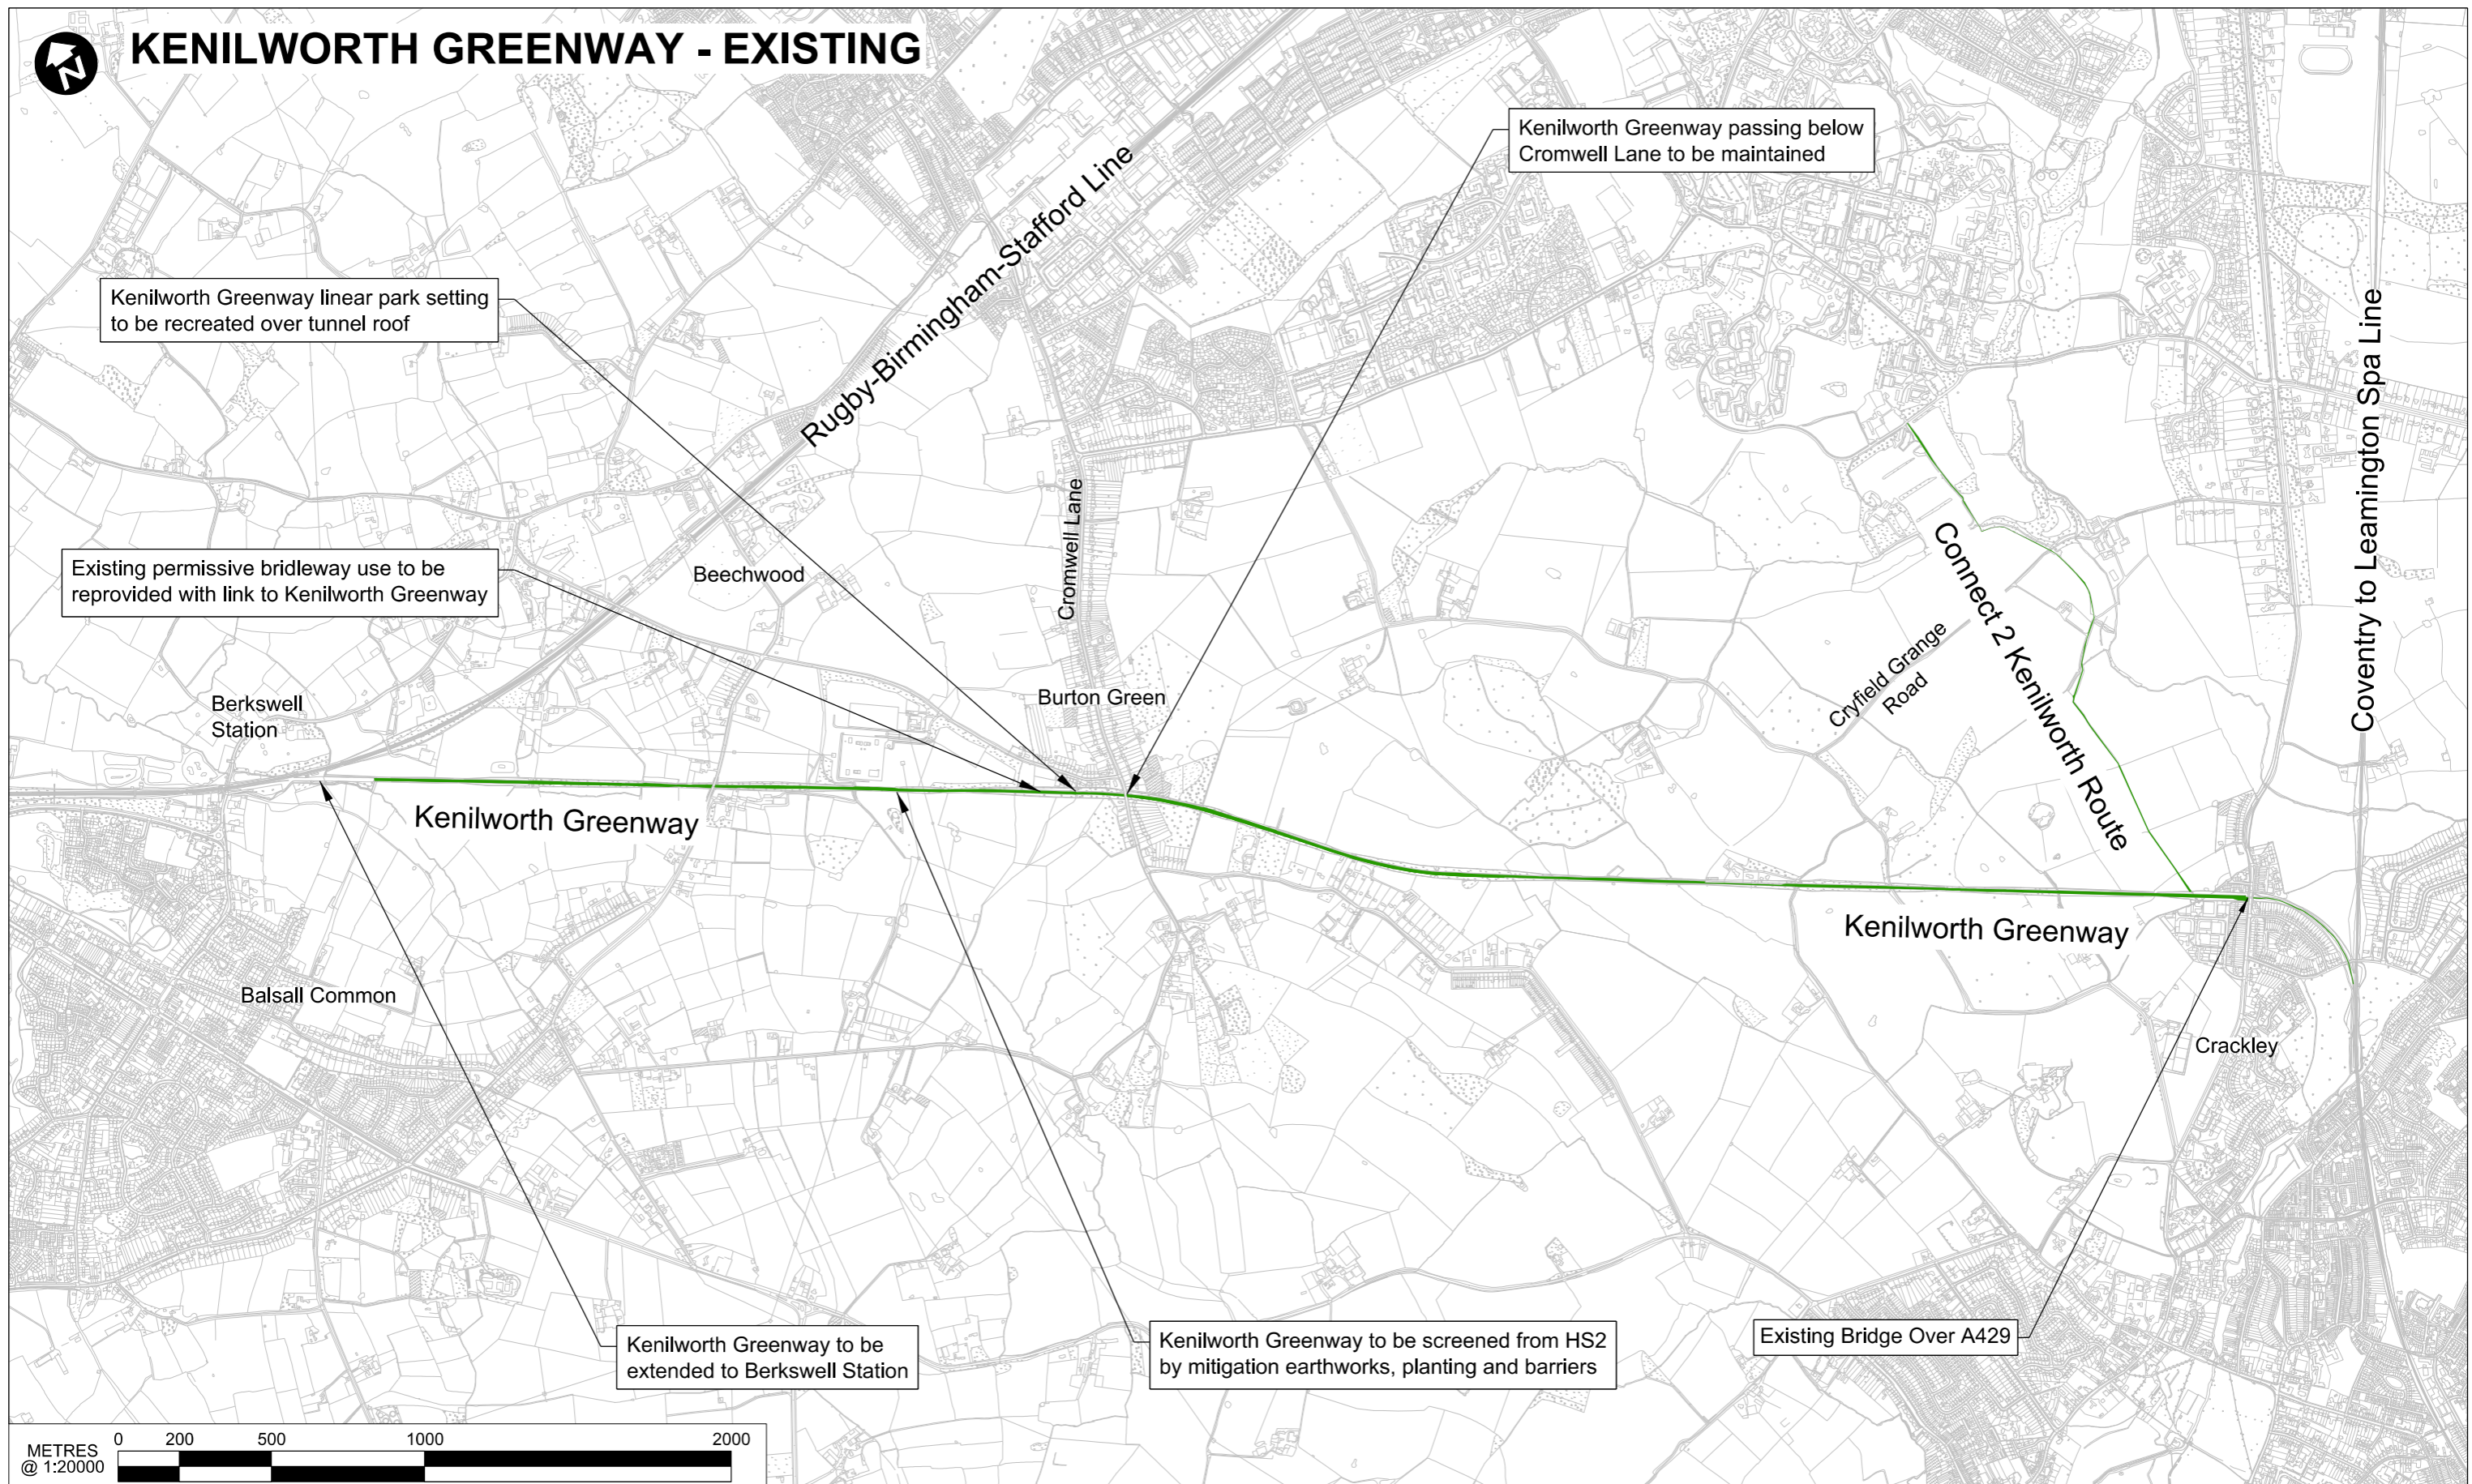

Kenilworth Greenway linear park setting to be recreated over tunnel roof


Existing permissive bridleway use to be reprovided with link to Kenilworth Greenway

Kenilworth Greenway passing below Cromwell Lane to be maintained

Kenilworth Greenway to be extended to Berkswell Station

Kenilworth Greenway to be screened from HS2 by mitigation earthworks, planting and barriers

Existing Bridge Over A429

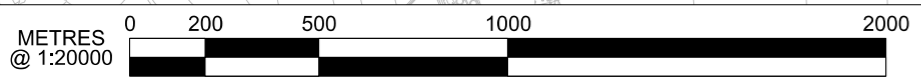

P00.1						<p>HS2 accepts no responsibility for any circumstances which arise from the reproduction of this document after alteration, amendment or abbreviation or if it is issued in part or issued incompletely in any way.</p> <p>© Crown Copyright and database right 2015. All rights reserved. Ordnance Survey Licence number 100049190</p> <p>© Crown Copyright material is reproduced with the permission of Land Registry under delegated authority from the Controller of HMSO. This material was last updated on 2015 and may not be copied, distributed, sold or published without the formal permission of Land Registry. Only an official copy of a title plan or register obtained from the Land Registry may be used for legal or other official purposes.</p> <p>Scale with caution as distortion can occur.</p>
	Description	Drawn	Checked	Con App	HS2 App	

Legends/Notes:



- Existing watercourse
- Existing public right of way (PRoW)
- Greenway

Registered in England  
Registration No. 06791686  
Registered office:  
One Canada Square,  
London, E14 5AB

Creator/Originator  
Capita Symonds Ineco JV

Zone	Country North		Project/Contract	Country North Design	
Design Stage	DESIGN-FOR-PETITION		Discipline/Function	Environmental	
Drawing Title	Burton Green House of Lords Petitions Existing Kenilworth Greenway		Drawn	Checked	Approved
			KT		
	Date	Scale	Size		
	01/06/2016	AS SHOWN	A3		
	Drawing No.	Rev.			
	C223-CSI-EV-DPL-030-000001-PETHOL9999	P00.1			

# KENILWORTH GREENWAY AT BURTON GREEN

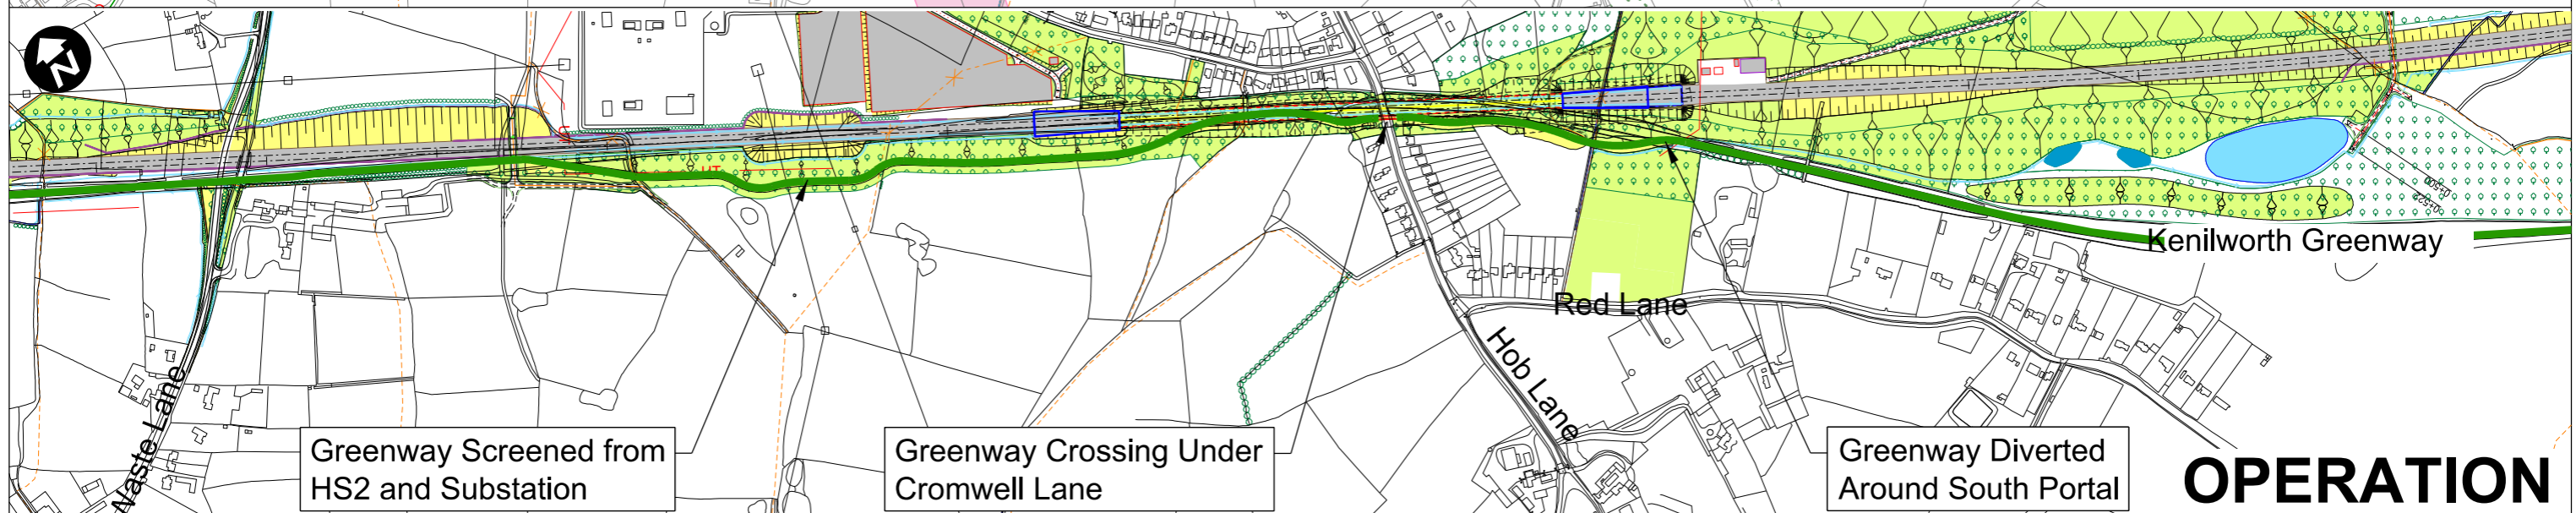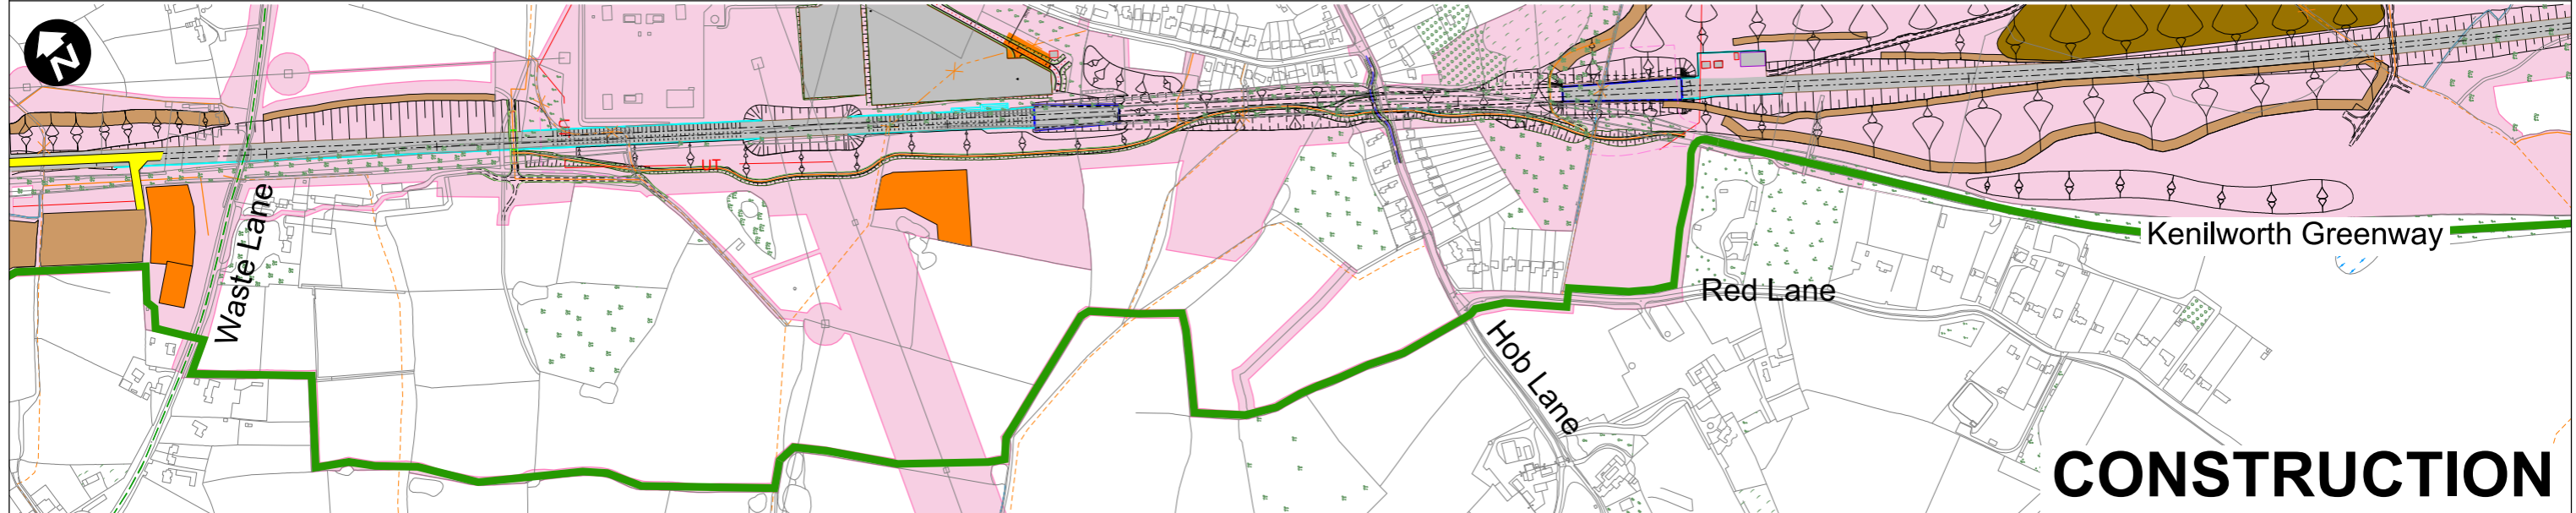

Greenway Screened from HS2 and Substation

Greenway Crossing Under Cromwell Lane

Greenway Diverted Around South Portal

P00.1					
Description	Drawn	Checked	Con App	HS2 App	

HS2 accepts no responsibility for any circumstances which arise from the reproduction of this document after alteration, amendment or abbreviation or if it is issued in part or issued incompletely in any way.

© Crown Copyright and database right 2015. All rights reserved. Ordnance Survey Licence number 100049190

© Crown Copyright material is reproduced with the permission of Land Registry under delegated authority from the Controller of HMSO. This material was last updated on 2015 and may not be copied, distributed, sold or published without the formal permission of Land Registry. Only an official copy of a title plan or register obtained from the Land Registry may be used for legal or other official purposes.

Scale with caution as distortion can occur.

- Legends/Notes:
- Substation or portal building
  - Tunnel portal
  - Satellite construction compound
  - Temporary material stockpile
  - Rail alignment formation
  - Landscape earthworks
  - Engineering earthworks
  - Land potentially required during construction
  - Rail alignment
  - Tunnels external extent
  - Construction traffic route
  - Existing public right of way (PRoW)
  - New, diverted or realigned PRoW
  - Stopped-up PRoW
  - Temporary PRoW diversion / realignment
  - Temporary highway diversion / realignment
  - Main utility works
  - Woodland Edge Management Zone
  - Noise Barrier

Registered in England  
Registration No. 06791686  
Registered office:  
One Canada Square,  
London, E14 5AB

Creator/Originator  
Capita Symonds Ineco JV

Zone	Country North		
Design Stage	DESIGN-FOR-PETITION		
Drawing Title	Burton Green House of Lords Petitions Kenilworth Greenway at Burton Green		

Project/Contract	Country North Design		
Discipline/Function	Environmental		
Drawn	Checked	Approved	
KT			
Date	Scale	Size	
22/04/2016	AS SHOWN	A3	
Drawing No.	Rev.		
C223-CSI-EV-DPL-030-519904-PETHOL9999	P00.1		



# INDICATIVE GREENWAY RESTORATION PROPOSAL

Retain Village Hall Car Park for Greenway Parking. Link to Footpath / Bridleway W187

Footpath W182  
Open Meadow  
- South Facing  
- Tree Groups

Retain Existing Vegetation Where Possible  
Greenway Information Point/ Orientation

Retain Access to Greenway - Provides Link to Village Hall

Dense Woodland Planting  
Footpath W169

Play Area  
Footpath W182

Little Poores Wood

Open Meadow / Village Green


Ecotrail/ Woodland Walk  
- Educational Resource  
- Amenity  
- Biodiversity

Car Park Link to Greenway

Play Area

Village Hall

Car Park

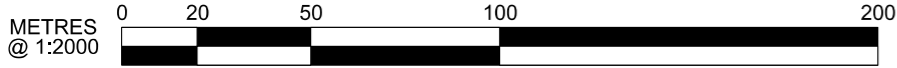

P00.1	KT	07/06/16			
<p>HS2 accepts no responsibility for any circumstances which arise from the reproduction of this document after alteration, amendment or abbreviation or if it is issued in part or issued incompletely in any way.</p> <p>© Crown Copyright and database right 2015. All rights reserved. Ordnance Survey Licence number 100049190</p> <p>© Crown Copyright material is reproduced with the permission of Land Registry under delegated authority from the Controller of HMSO.</p> <p>This material was last updated on 2015 and may not be copied, distributed, sold or published without the formal permission of Land Registry. Only an official copy of a title plan or register obtained from the Land Registry may be used for legal or other official purposes.</p> <p>Scale with caution as distortion can occur.</p>					
Description	Drawn	Checked	Con App	HS2 App	

	Depot, station, headhouse or portal building
	Tunnel portal
	Woodland habitat creation
	Landscape mitigation planting (scrub / woodland)
	Engineering earthworks
	Landscape earthworks
	Hedgerow habitat creation
	Existing public right of way (PRoW)
	New, diverted or realigned PRoW
	Stopped-up PRoW
	Rail alignment
	Existing woodland

**hs2**

Registered in England  
Registration No. 06791686  
Registered office:  
One Canada Square,  
London, E14 5AB

Creator/Originator  
Capita Symonds Ineco JV

Zone	Country North
Design Stage	DESIGN-FOR-PETITION
Drawing Title	Burton Green House of Lords Petitions Indicative Greenway Restoration Proposal

Project/Contract	Country North Design		
Discipline/Function	Civil		
Drawn	Checked	Approved	
KT			
Date	Scale	Size	
03/06/2016	AS SHOWN	A3	
Drawing No.	Rev.		
C223-CSI-CV-DGA-030-000102-PETHOL9999	P00.1		

Project/Contract				Country North Design			
Discipline/Function				Civil			
Drawn		Checked		Approved			
KT							
Date		Scale		Size			
03/06/2016		AS SHOWN		A3			
Drawing No.				Rev.			
C223-CSI-CV-DGA-030-000102-PETHOL9999				P00.1			