


Plan  
Scale 1:10,000 @ A1

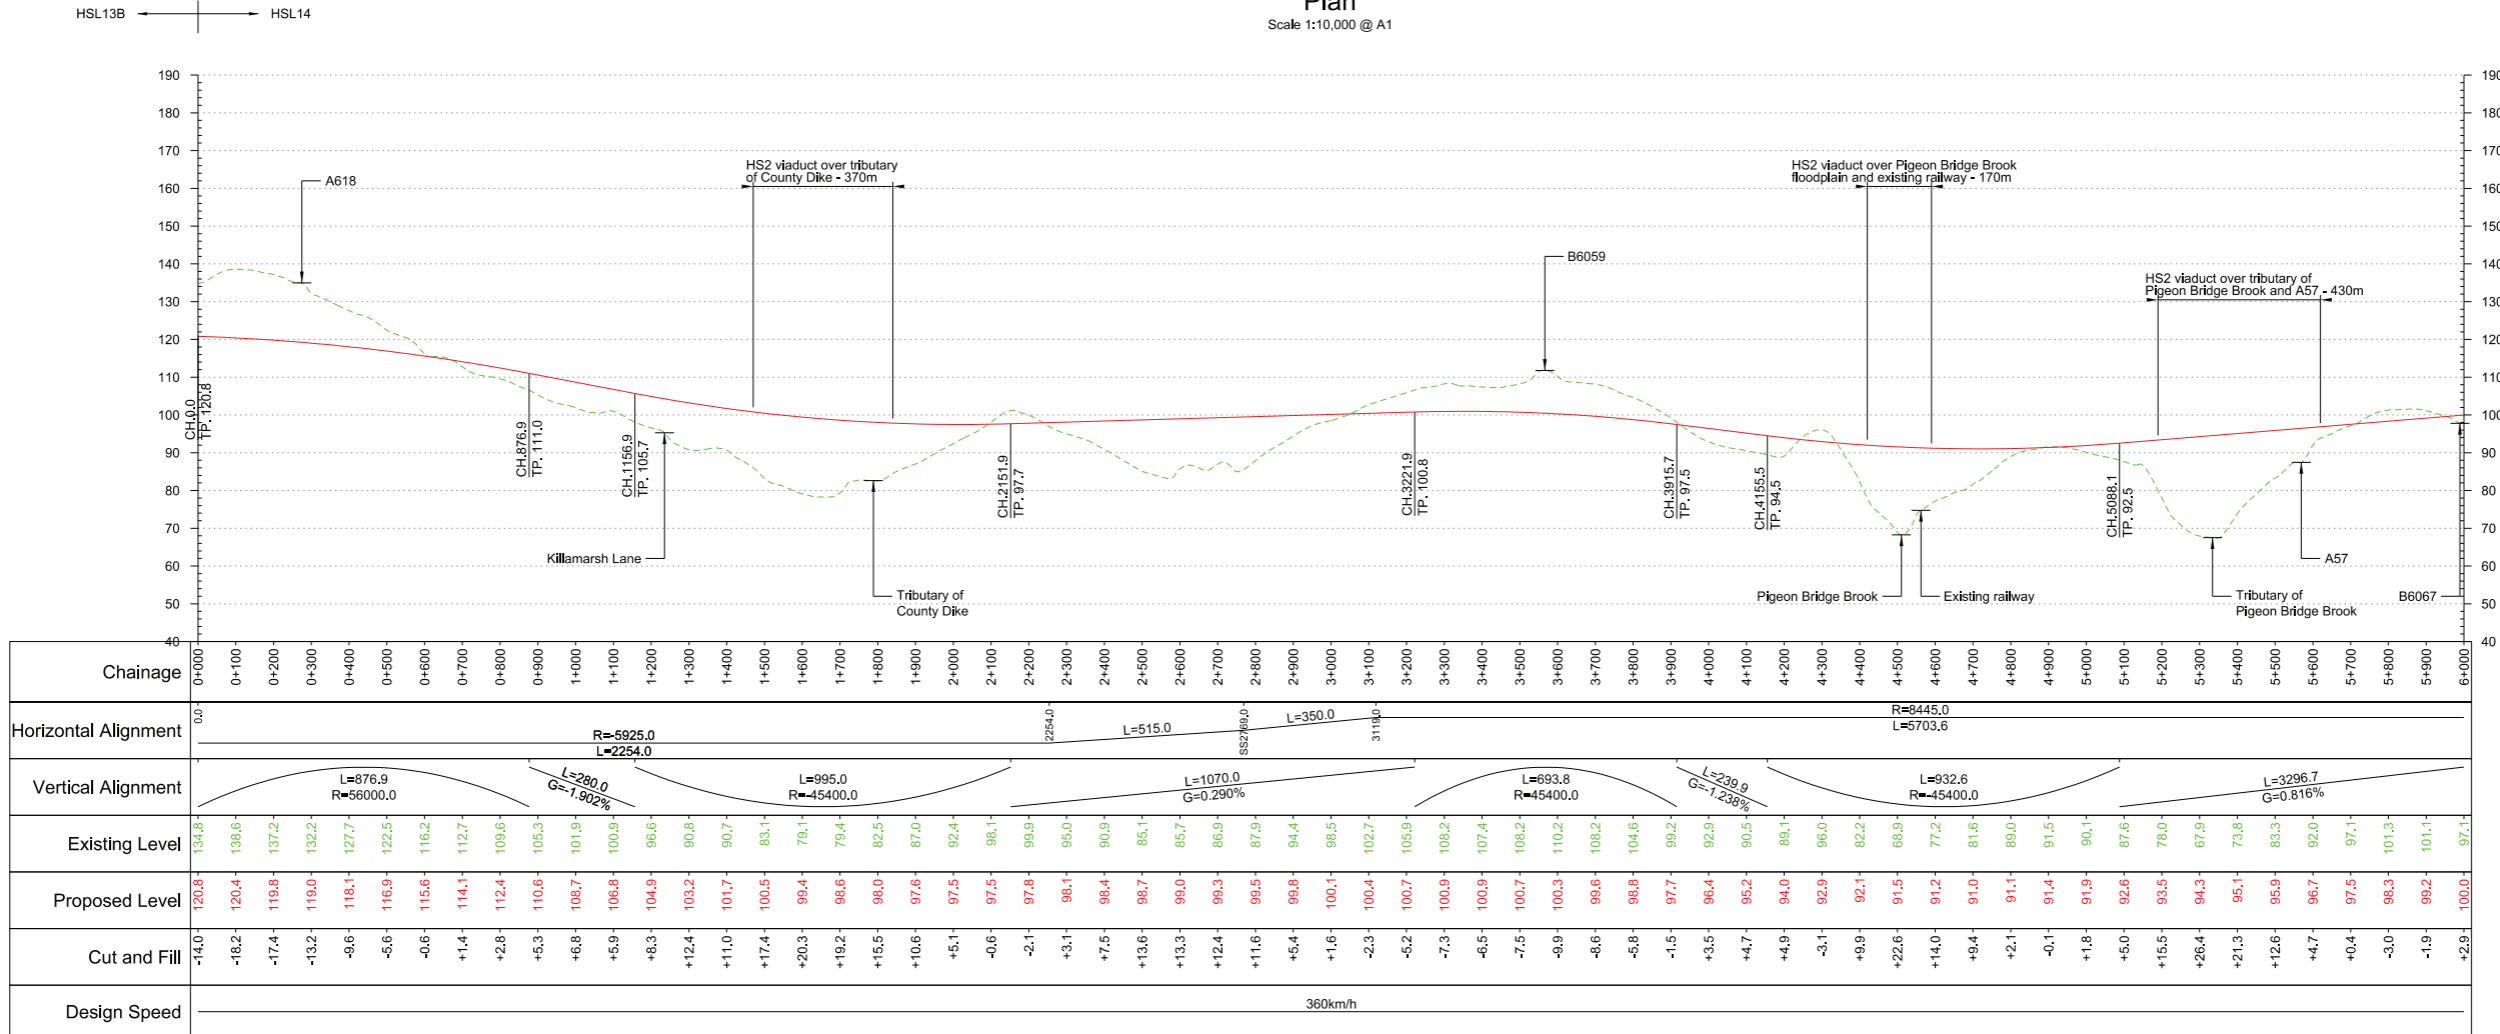

Profile  
Scale H:1:10,000 V:1:1000 @ A1

**Fit for Acceptance**

Rev	Description	Drawn	Checked	Con App	HS2 App
P04	Client's Comments Addressed	JV	AR	MM	
P03	Client's Comments Addressed	JV	AR	MM	
P02	Client's Comments Addressed	RB	AR	MM	
P01	First Issue	JV	AR	MM	

Scale with caution as distortion can occur.

**Legends/Notes:**

**Key Environmental Features Legend**

- World Heritage Site
- Ramsar
- Special Areas of Conservation
- Special Protection Areas
- SSSI
- National Nature Reserves
- Area of Outstanding Natural Beauty
- National Park
- Major Development Sites
- Additional Development Sites
- Scheduled Monuments
- Registered Parks and Gardens
- Historical Battlefields
- Active and/or Authorised Landfill
- Historical Landfill
- Flood Zones
- Listed Building Grade I
- Listed Building Grade II\*
- Listed Building Grade II

**Legend**

- Track Centrelines
- Viaduct
- Tunnel
- Existing Railway Connection
- HS2 Connection
- Fully Retained Cutting/Fill
- Major Contour
- Ground Profile
- Track Profile
- Minor Contour
- Node

**Engineering Earthworks**

- Railway Cutting
- Railway Embankment
- HS2 Depot/Station Operational Boundary

Registered in England  
Registration No. 06791686  
Registered office:  
One Canada Square,  
London, E14 5AB

Creator/Oriinator  
**Mott MacDonald**

Zone	Leeds Leg Central	Project/Contract	West Midlands to Leeds Route
Design Stage	Post-Consultation	Discipline/Function	Railway Track
Drawing Title	HSL14	Drawn	JV
	Preferred Route	Checked	AR
	Sheet 1 of 3	Approved	MM
		Date	17/06/2016
		Scale	1:10000
		Size	A1
		Drawing No.	C321-MMD-RT-DPP-120-581401
		Rev.	P04