



Route to Close A-D-C
 New Route A-B-C
 Unaffected
 Definitive Map Sheet: TQ59NW
 Scale 1:1750 Grid Ref at B: 5386, 9824

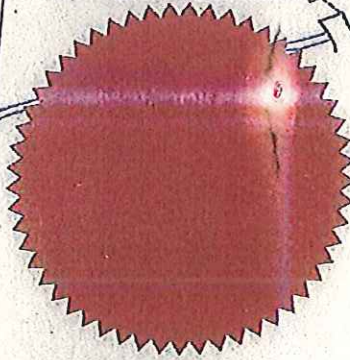

Attesting Officer

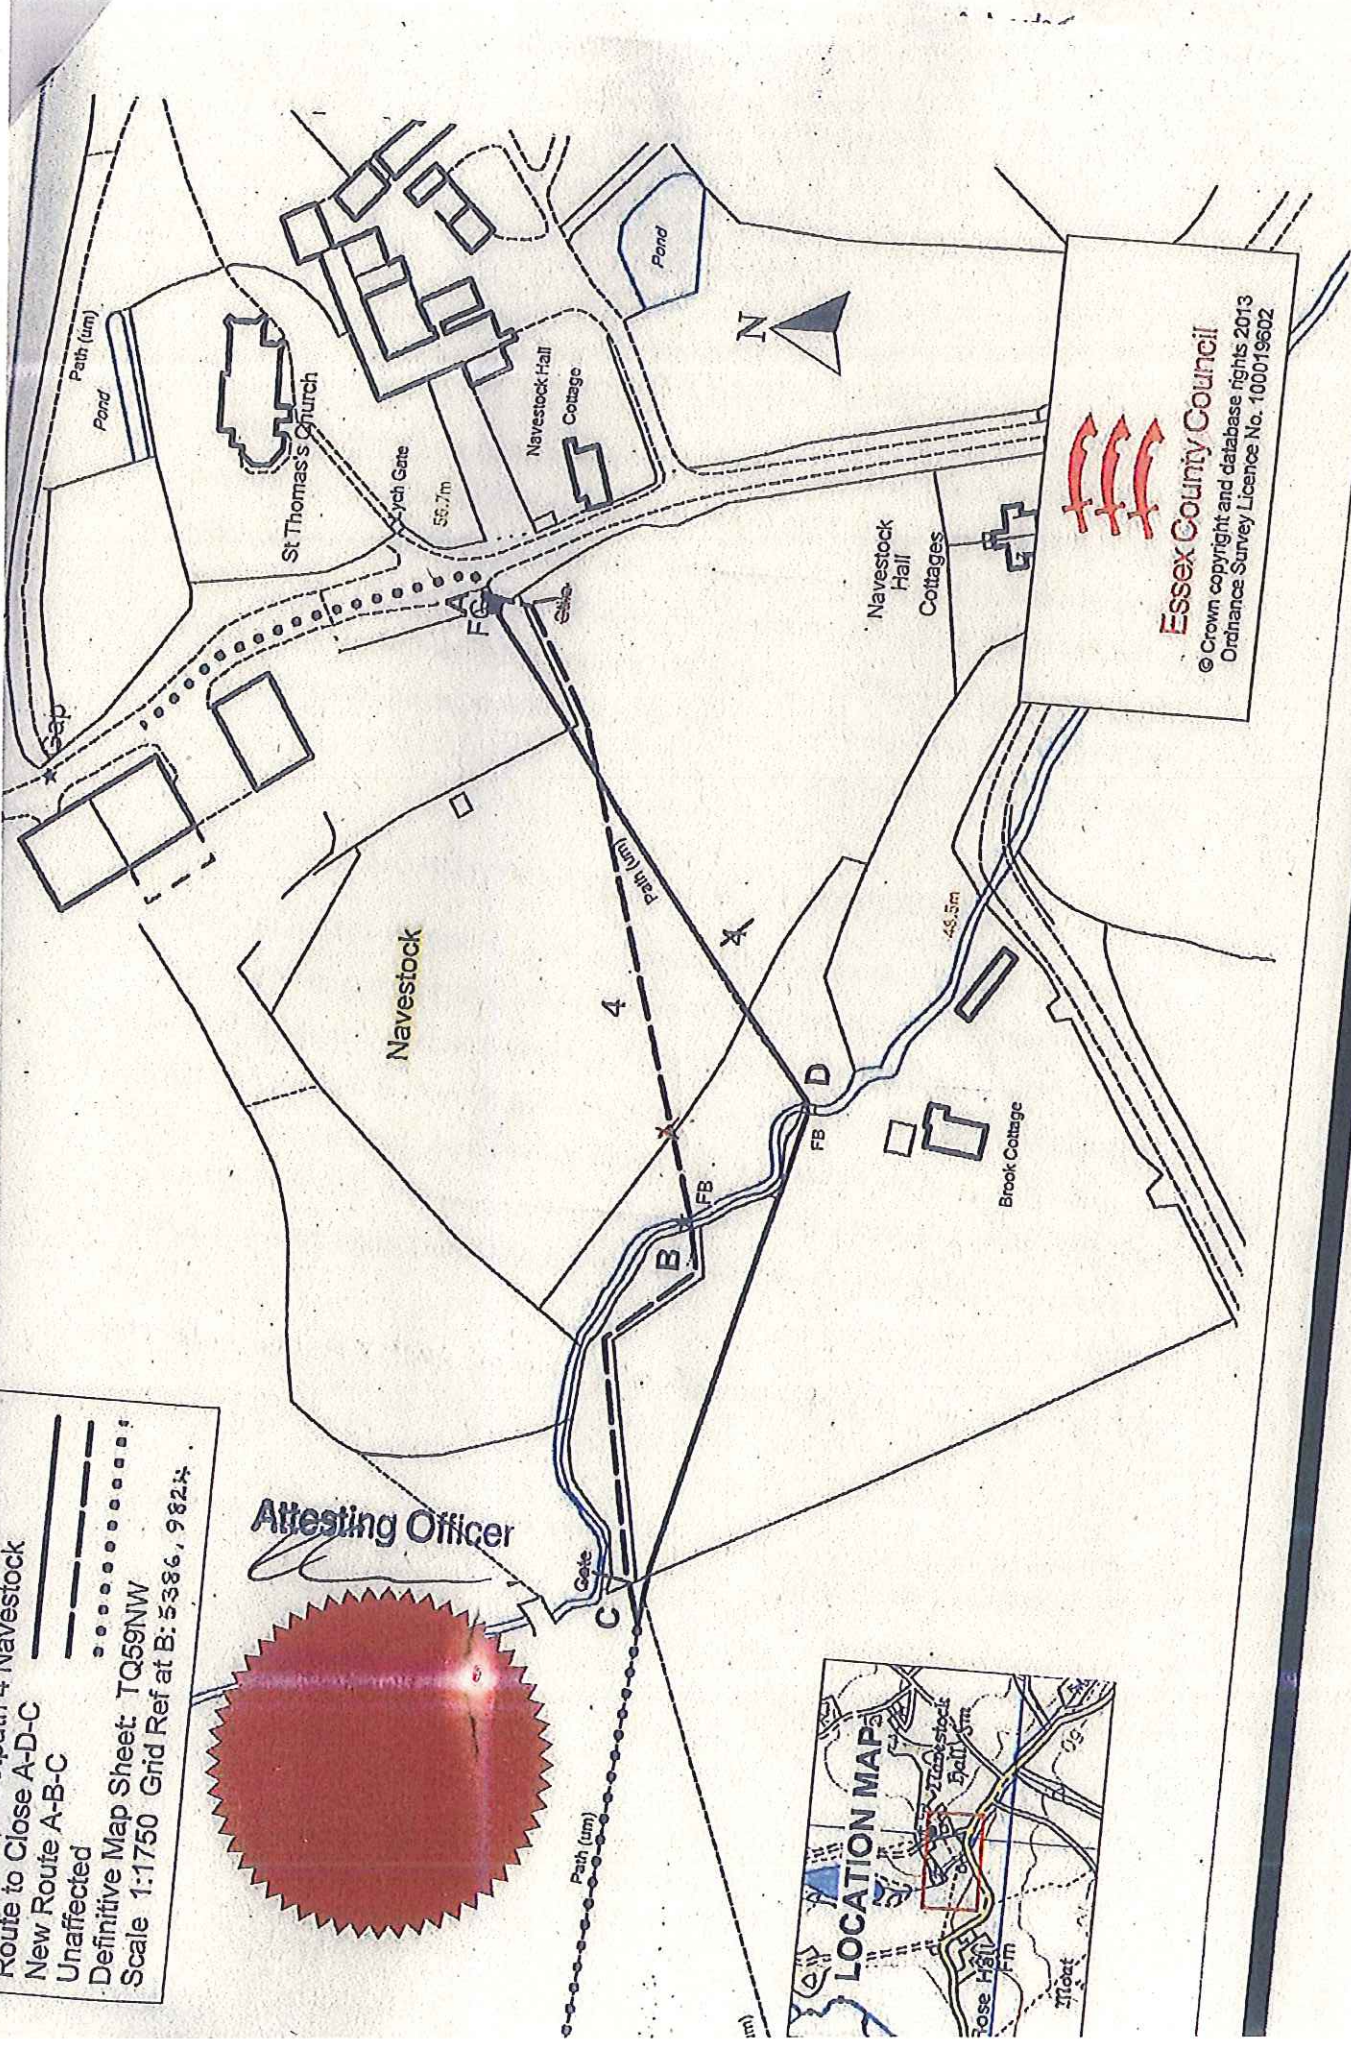

Essex County Council
 © Crown copyright and database rights 2013
 Ordnance Survey Licence No. 100019602

