

The Railways Act 2005

Determination of a Minor Modification
(Heysham Port, Station canopy)

DfT/2007/003

Whereas:

- (a) Northern Rail Ltd the Station Facility Owner, has advised the Secretary of State for Transport ("the Secretary of State") that it proposes to terminate the use of part of a station, details of which are set out in the Schedule to this determination ("the relevant facility"), on or after the date of this determination ("the proposal");
- (b) the relevant facility been used in connection with the provision of services for the carriage of passengers by railway;
- (c) the relevant facility is not one which is operated on behalf of the Secretary of State;

and

I, being of the opinion that the operation of the relevant facility is not necessary for the operation or use of the station for or in connection with the provision of railway passenger services, in exercise of powers under Section 34 of the Railways Act 2005 ("the Act") delegated to me, determine that the proposal is a minor modification within the meaning of Section 35(5)(b) of the Act.

Dated 29th March 2007




Rowan Smith
Divisional Manager

For and on behalf of the Secretary of State

SCHEDULE

The subject of the minor modification proposal, and this determination, is the station canopy outlined red on the attached plan.

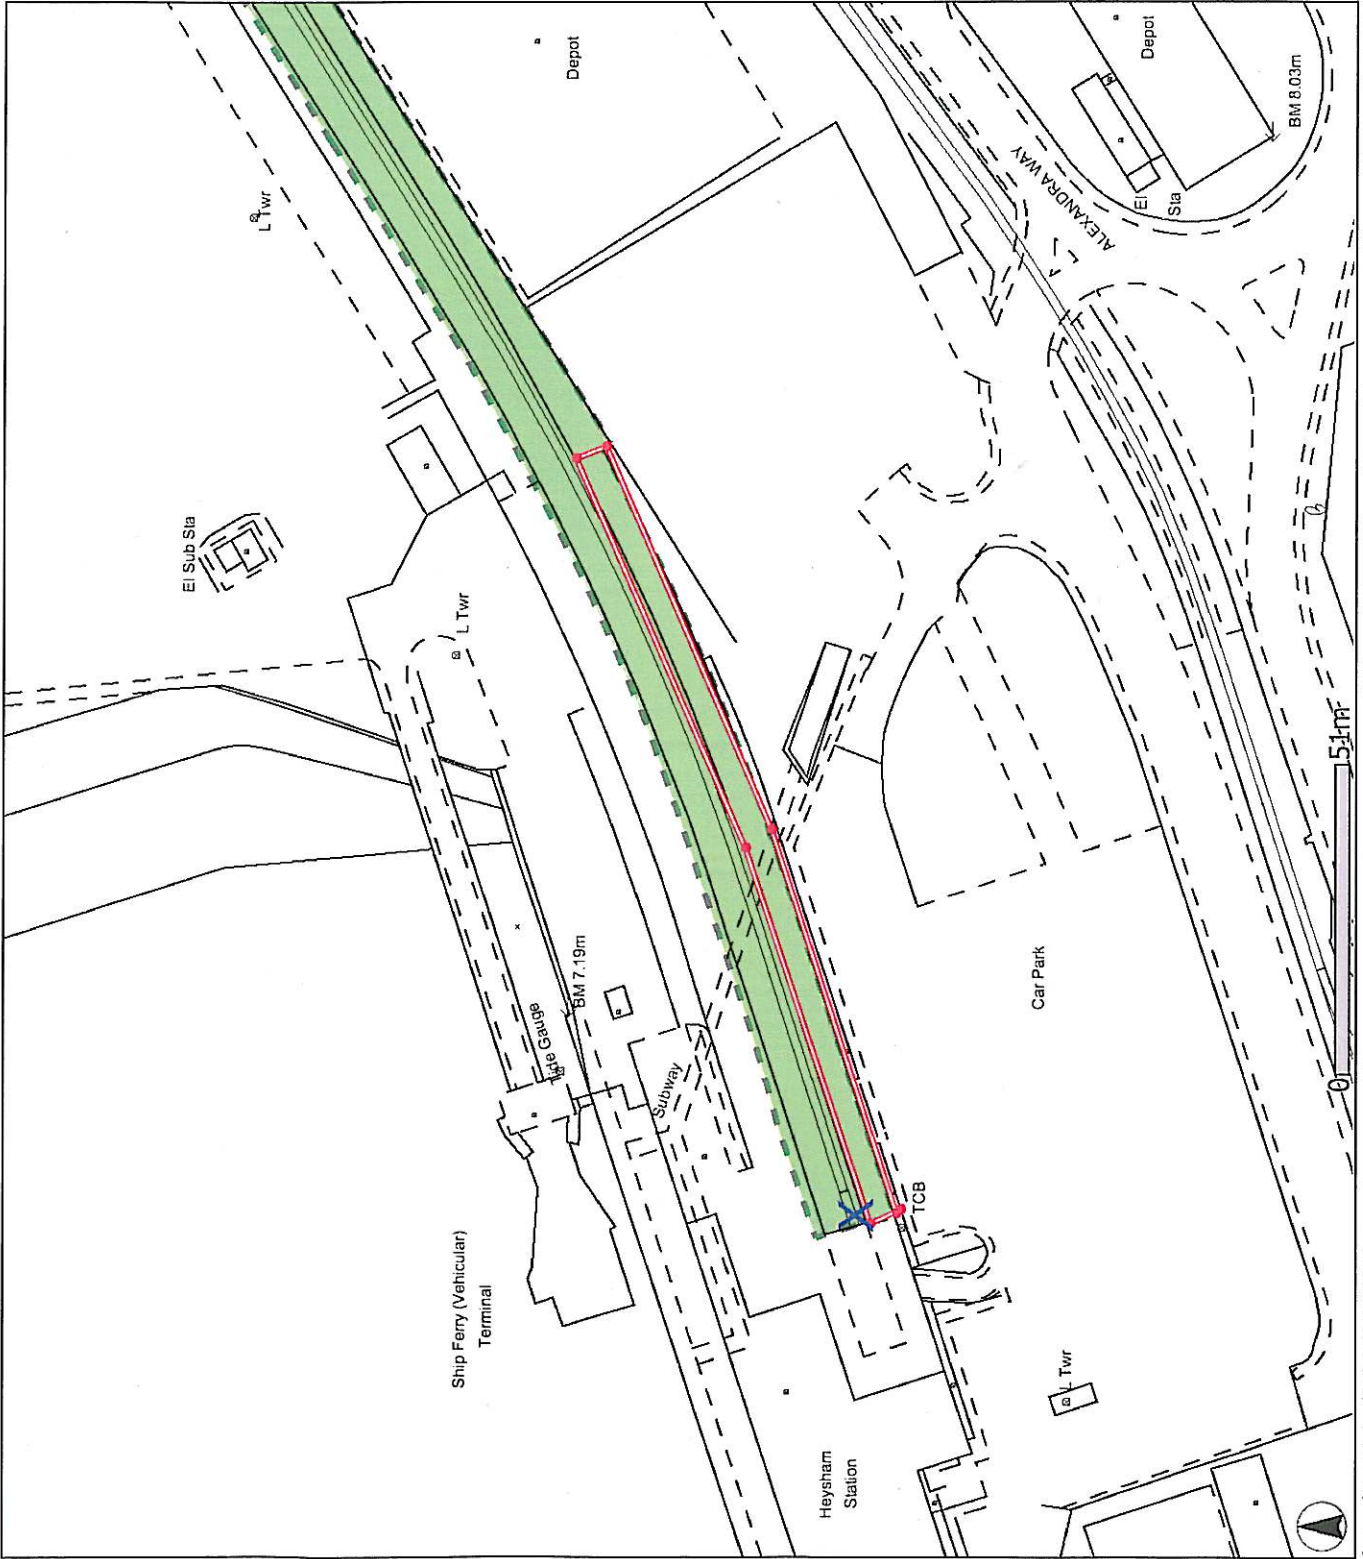

HEYSHAM PORT STATION Station Canopy Area (red Outline)	
Plot Scale	1:1250
Plot Date	8/2/2007
