



**Hayle Harbour, Hayle, Cornwall**

**Appendix three**

**Proposed amendment to the Harbour lands plan**



LEGEND

 Harbour Land

# LDĀDESIGN

PROJECT TITLE  
HAYLE HARBOUR

DRAWING TITLE  
Revised Harbour Land Plan  
Land To Be Retained


ISSUED BY	Exeter	T: 01392 260430
DATE	16 May 2012	DRAWN JP
SCALE@A3	1:10000	CHECKED FO
STATUS	Draft	APPROVED FO

**DWG. NO. 2478\_SK\_110\_A**

No dimensions are to be scaled from this drawing.  
All dimensions are to be checked on site.  
Area measurements for indicative purposes only.

© LDA Design Consulting LLP. Quality Assured to BS EN ISO 9001 : 2000

Sources: Ordnance Survey...

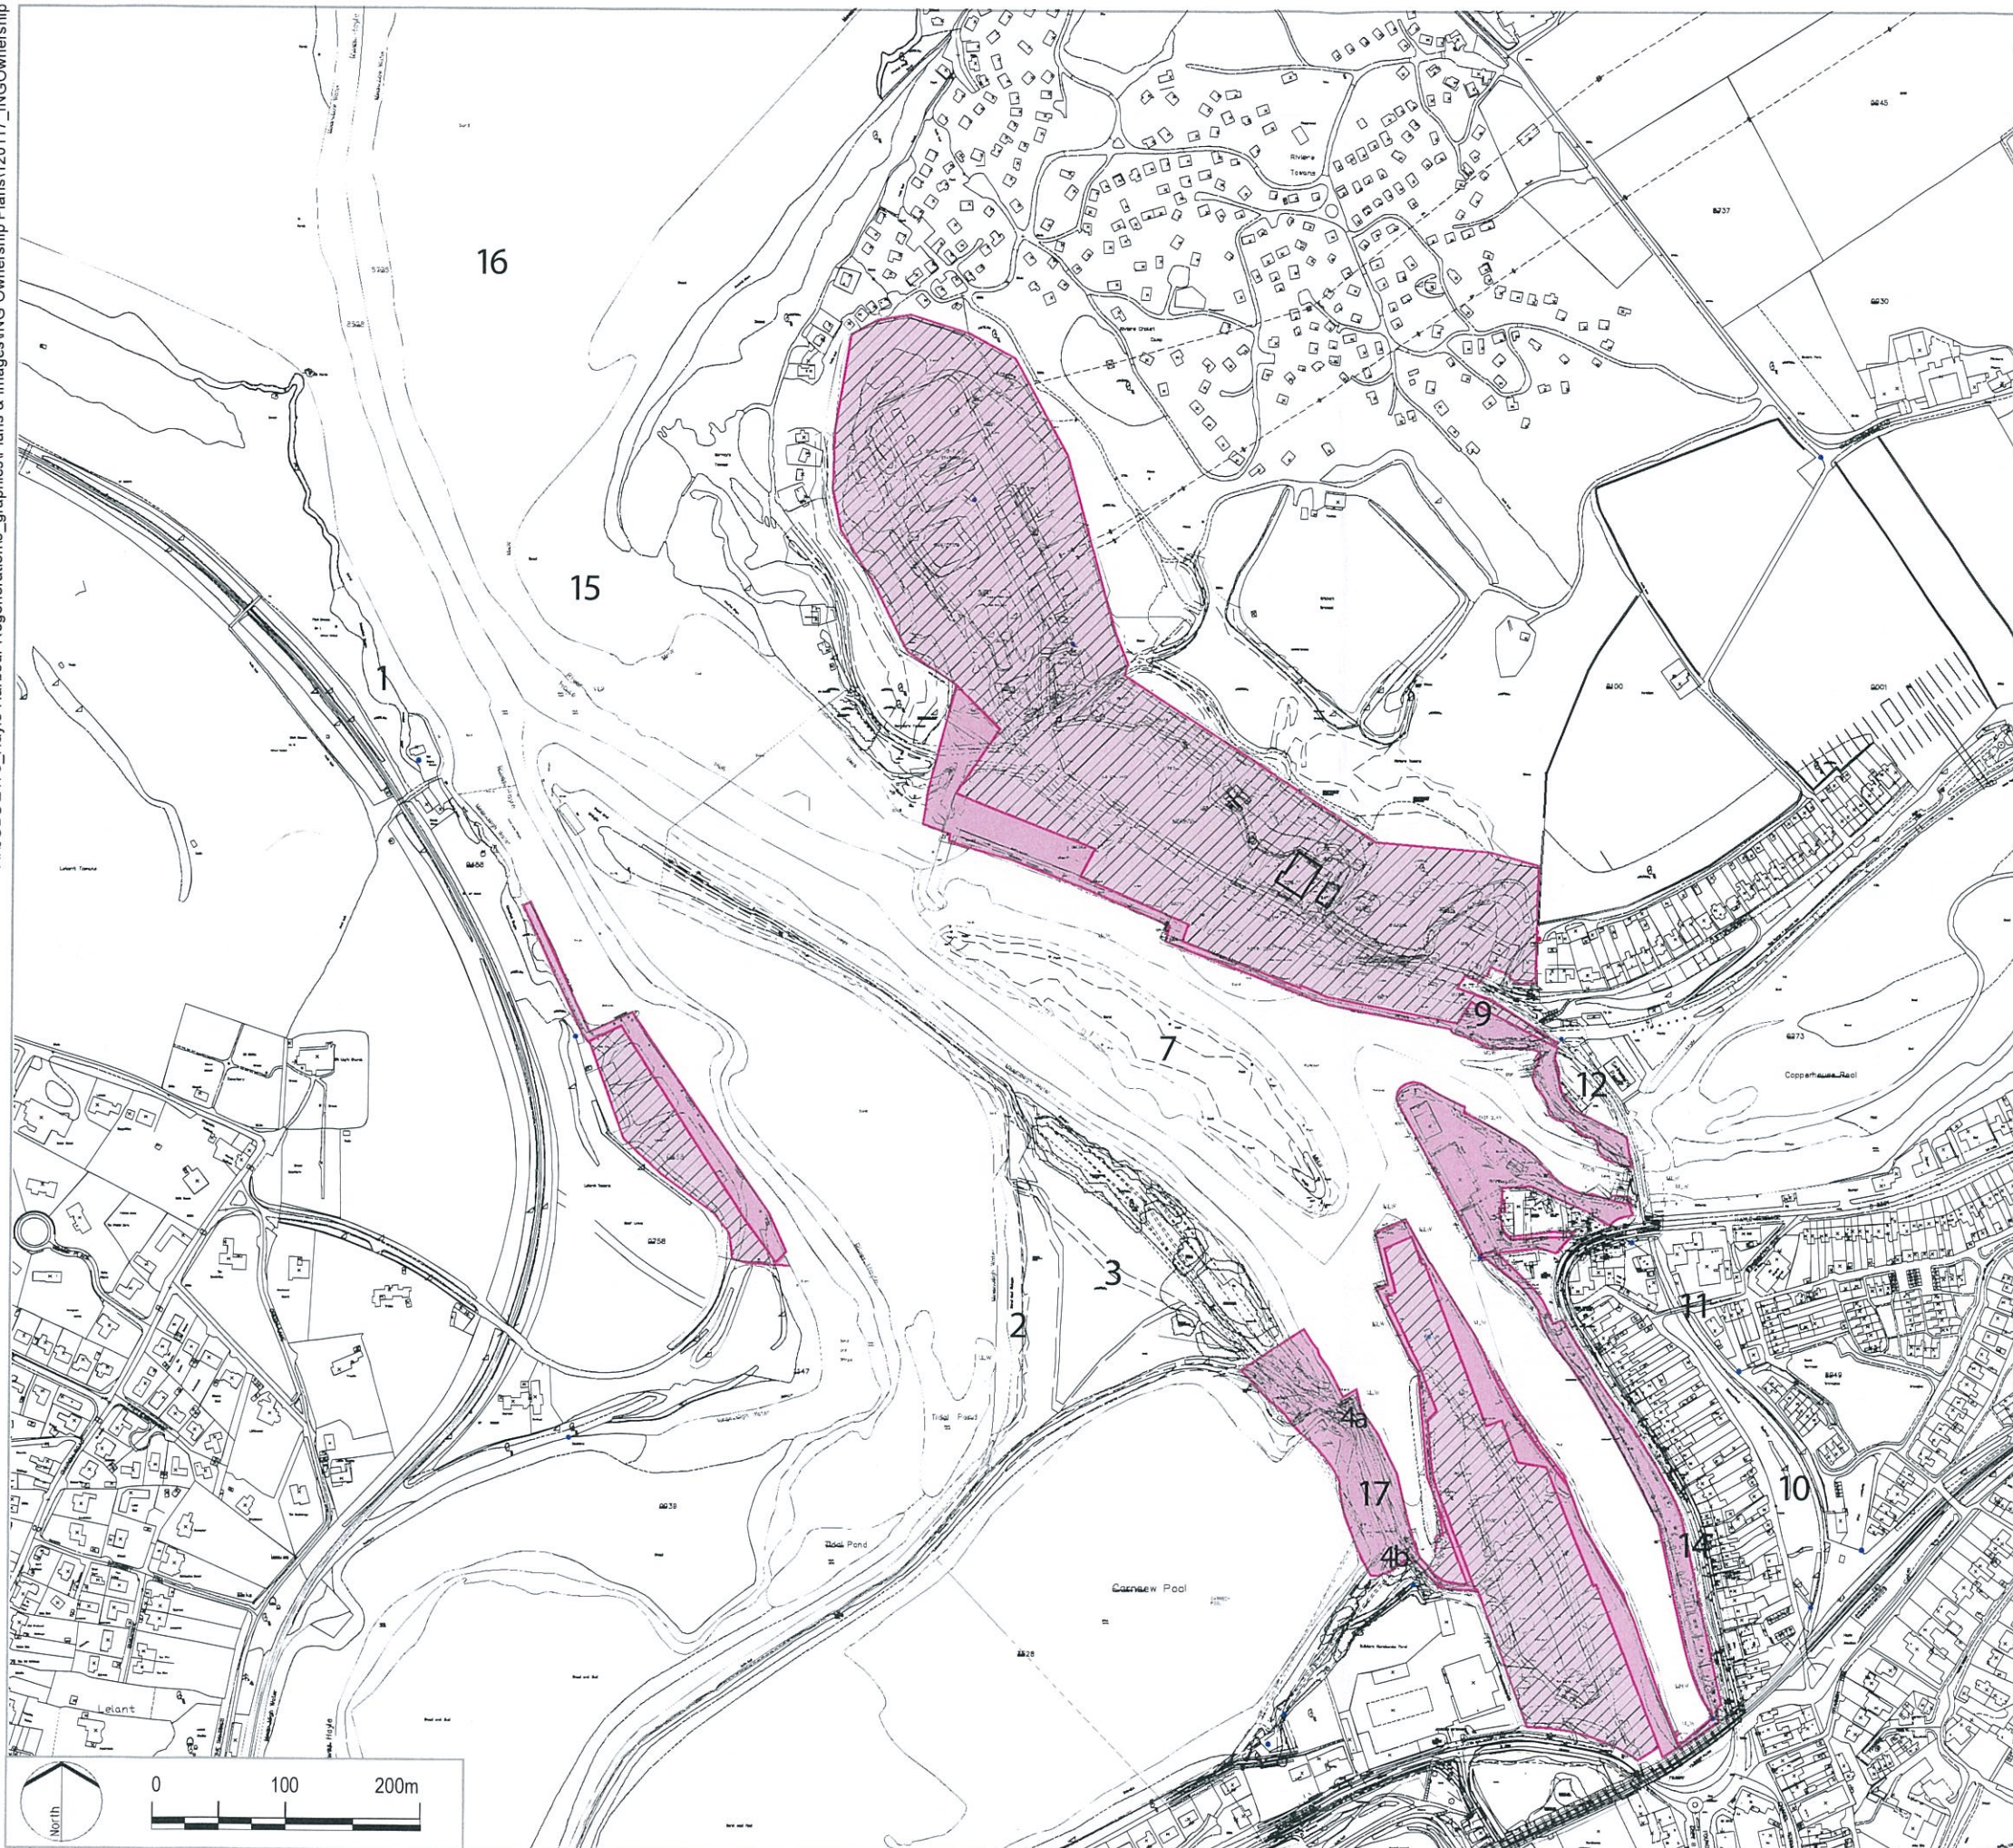

LEGEND

- Land to be Retained as Harbour Land
- Land to be Excluded

# LDĀ DESIGN

PROJECT TITLE  
HAYLE HARBOUR

DRAWING TITLE  
Revised Harbour Land Plan  
Land To Be Excluded

ISSUED BY	Exeter	T: 01392 260430
DATE	16 May 2012	DRAWN JP
SCALE@A3	1:10000	CHECKED FO
STATUS	Draft	APPROVED FO

**DWG. NO. 2478\_SK\_111\_A**

No dimensions are to be scaled from this drawing.  
All dimensions are to be checked on site.  
Area measurements for indicative purposes only.

© LDA Design Consulting LLP. Quality Assured to BS EN ISO 9001 : 2000

Sources: Ordnance Survey...