





PLAN

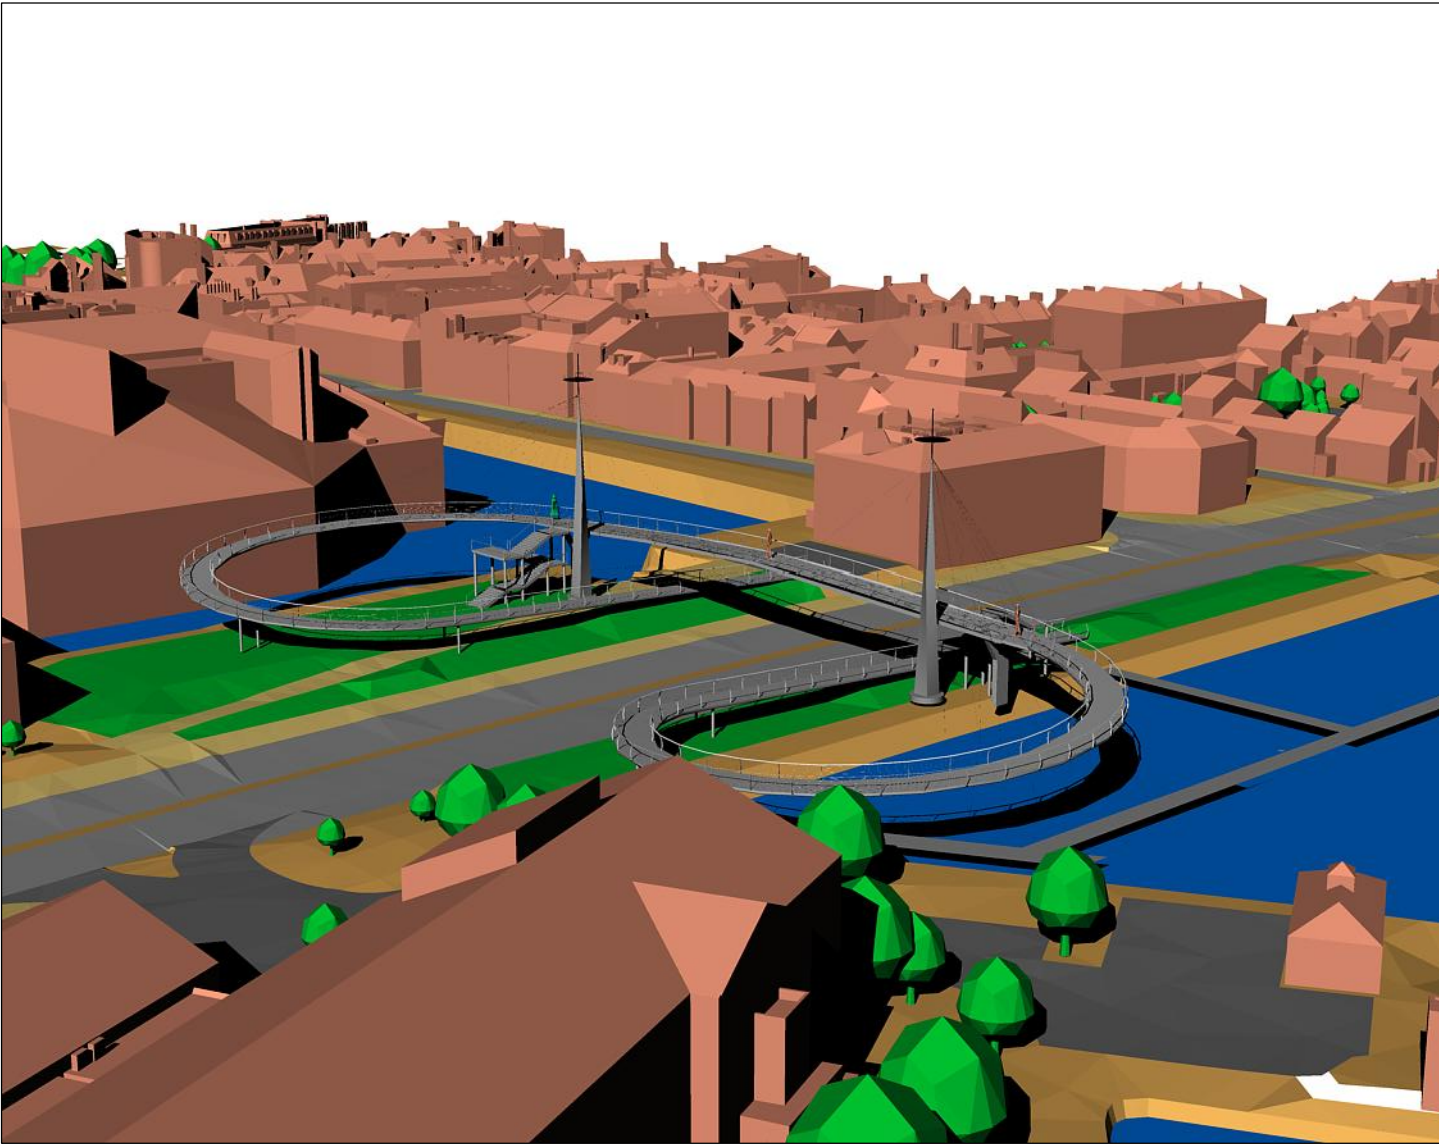

3D VISUALISATION  
LOOKING NORTH EAST

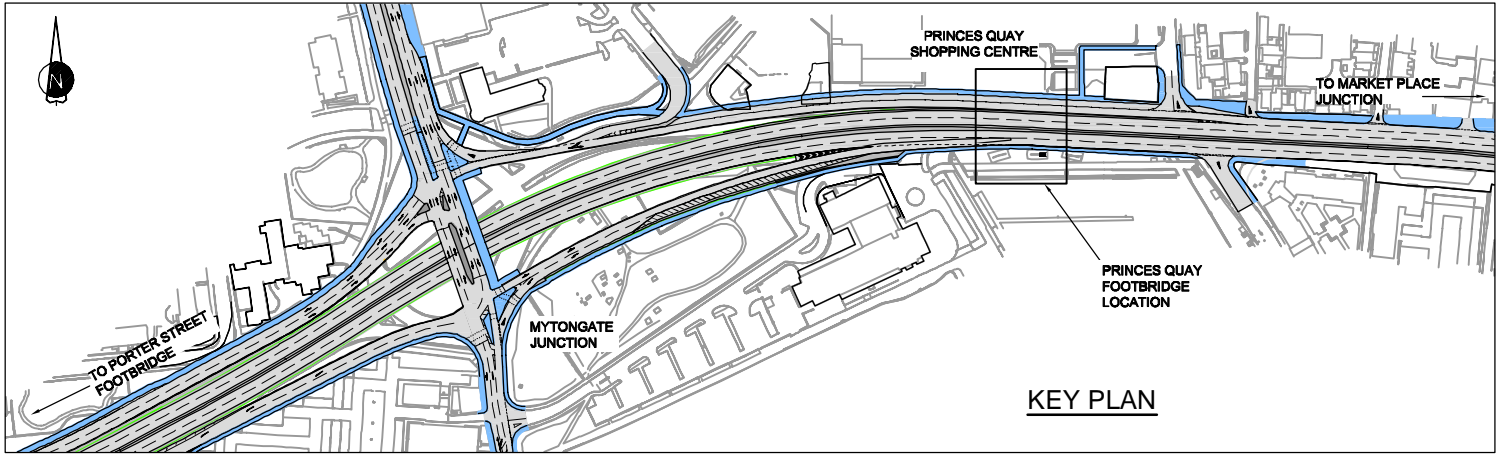

KEY PLAN

NOTES:

1. DO NOT SCALE FROM THIS DRAWING.
2. ALL DIMENSIONS ARE APPROXIMATE ONLY.
3. THE LAYOUT SHOWN IS PRELIMINARY AND SUBJECT TO CHANGE.
4. RAMP GRADIENTS ARE ASSUMED TO BE 1:21 (125m LONG).

PD2	14/01/14	STAIRS ADDED.	PWS	IM			JFM
REV.	DATE	AMENDMENT DETAILS	ORIG	CHKD	ENG	CAT II	APPD

This Map is based upon Ordnance Survey material with the permission of Ordnance Survey on behalf of the Controller of Her Majesty's Stationery Office © Crown copyright. Unauthorised reproduction infringes Crown copyright and may lead to prosecution or civil proceedings. Highways Agency 100018928 2014

<div>Mott MacDonald Grontmij</div>			
<div>CLIENT<div><div></div><div>HIGHWAYS AGENCY</div></div></div>			
<div>PROJECT<div>A63 CASTLE STREET IMPROVEMENTS</div></div>			
<div>TITLE<div>PRINCES QUAY FOOTBRIDGE OPTION 2</div></div>			
<div>STATUS<div>FOR CONSULTATION</div></div>			
<div>DRAWN<div>PWS</div></div>		<div>CHECKED<div>IM</div></div>	
<div>DATE<div>15/11/2013</div></div>		<div>APPROVED<div>JFM</div></div>	
<div>DRAWING SCALE</div>		<div>ORIGINAL DRAWING SIZE</div>	
<div>NOT TO SCALE</div>		<div>841 x 594 - A1</div>	
<div>DRAWING No<div>1168-07-053-SK-006</div></div>			<div>REV.<div>PD2</div></div>