



PLAN

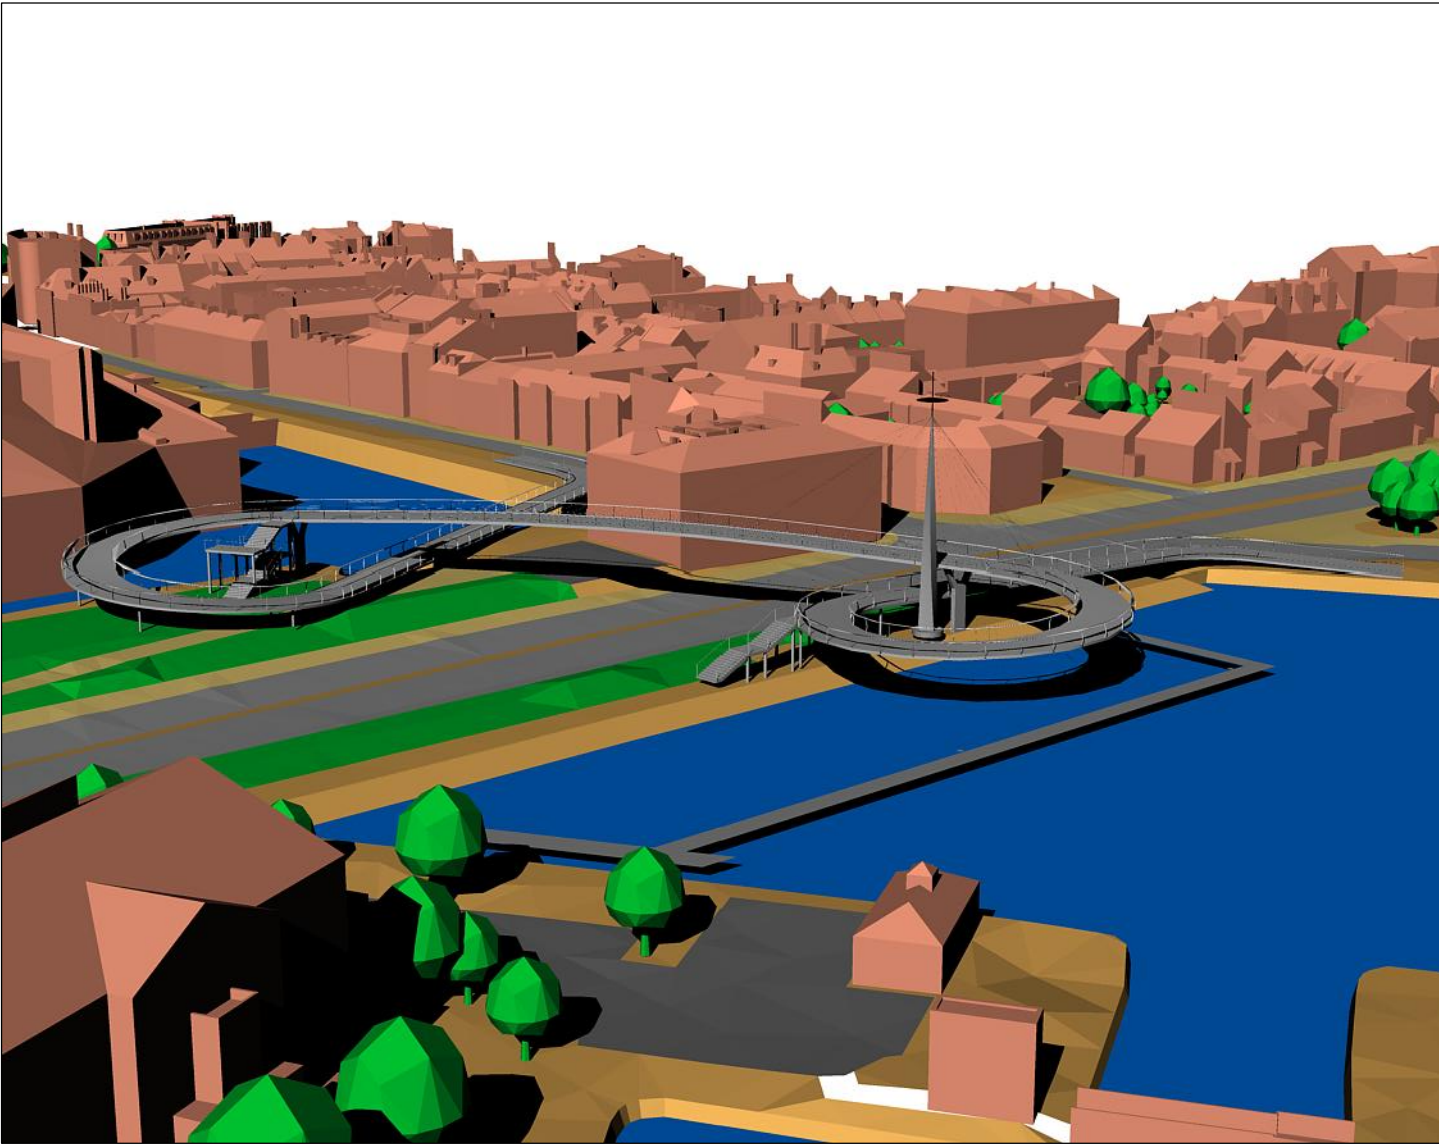

3D VISUALISATION
LOOKING NORTH EAST

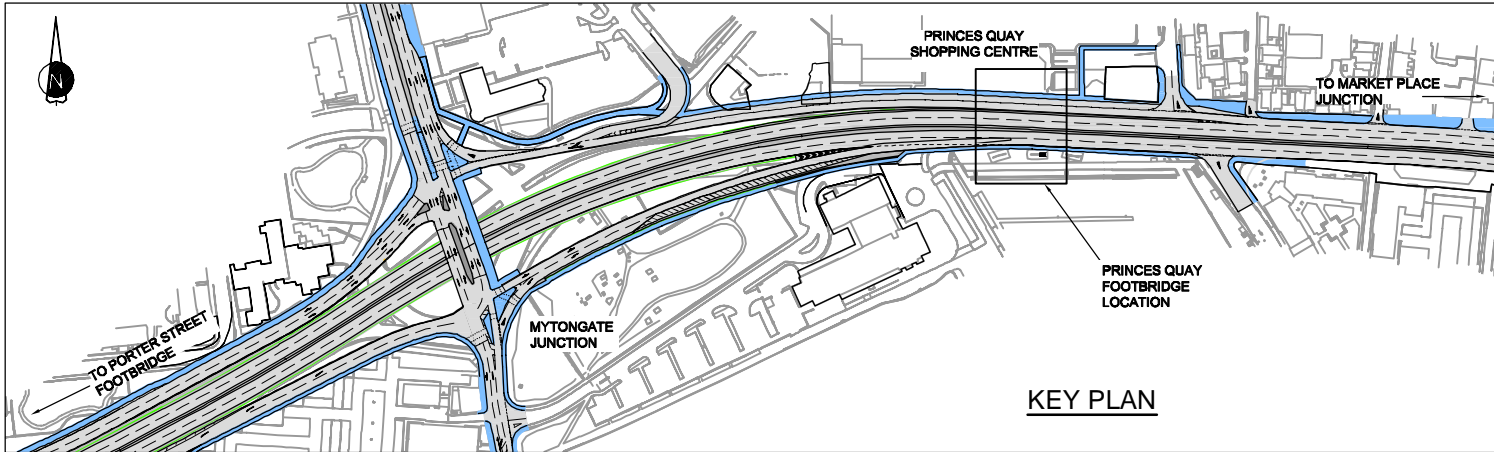

KEY PLAN

- NOTES:
- 1. DO NOT SCALE FROM THIS DRAWING.
 - 2. ALL DIMENSIONS ARE APPROXIMATE ONLY.
 - 3. THE LAYOUT SHOWN IS PRELIMINARY AND SUBJECT TO CHANGE.
 - 4. RAMP GRADIENTS ARE ASSUMED TO BE 1:21 (125m LONG).

| REV. | DATE | AMENDMENT DETAILS | ORIG | CHKD | ENG | CAT II | APP'D |
|------|----------|---|------|------|-----|--------|-------|
| PD3 | 14/01/14 | NORTH MAST & LIFTS REMOVED. STAIRS ADDED. | PWS | IM | | | JFM |
| PD2 | 27/11/13 | NORTH RAMP AMENDED AND LIFTS ADDED. | PWS | JFM | | | JFM |

This Map is based upon Ordnance Survey material with the permission of Ordnance Survey on behalf of the Controller of Her Majesty's Stationery Office © Crown copyright. Unauthorised reproduction infringes Crown copyright and may lead to prosecution or civil proceedings. Highways Agency 100018928 2014

| | |
|-----------------------------------|---|
| Mott MacDonald Grontmij | |
| CLIENT | HIGHWAYS AGENCY |
| PROJECT | A63 CASTLE STREET IMPROVEMENTS |
| TITLE | PRINCES QUAY FOOTBRIDGE OPTION 4 |
| STATUS FOR CONSULTATION | |
| DRAWN PWS | CHECKED IM |
| DATE 15/11/2013 | DATE 15/11/2013 |
| DRAWING SCALE NOT TO SCALE | ORIGINAL DRAWING SIZE 841 x 594 - A1 |
| DRAWING No. 1168-07-053-SK-008 | REV. PD3 |