





PLAN

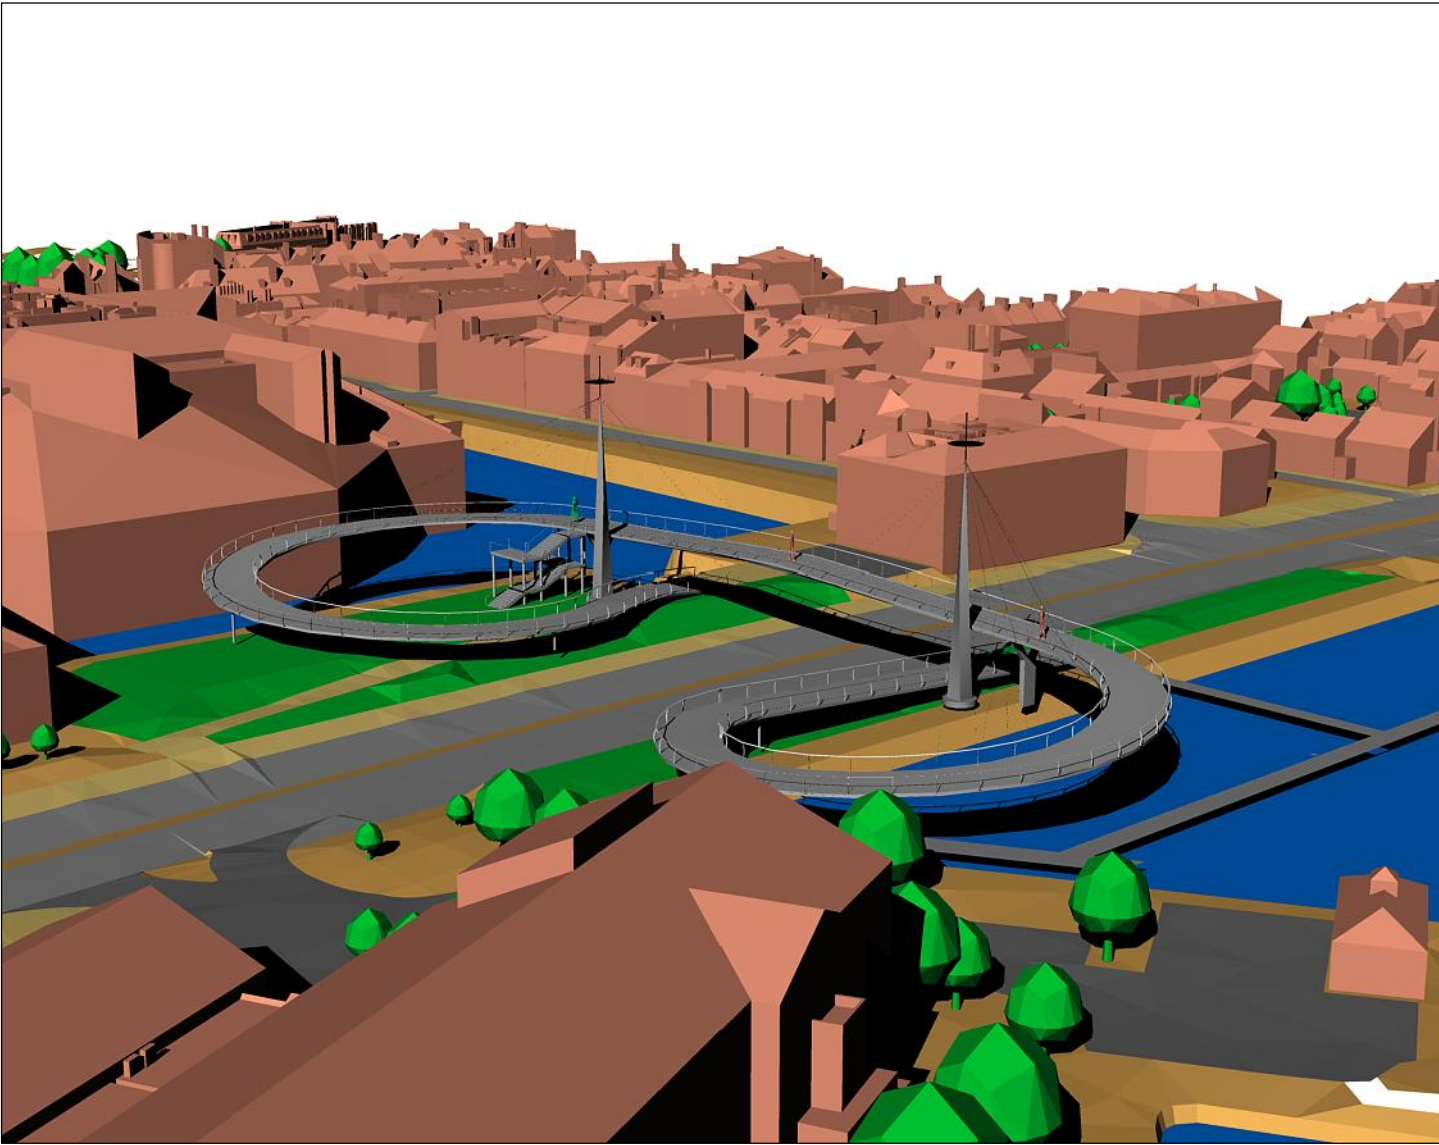

3D VISUALISATION  
LOOKING NORTH EAST

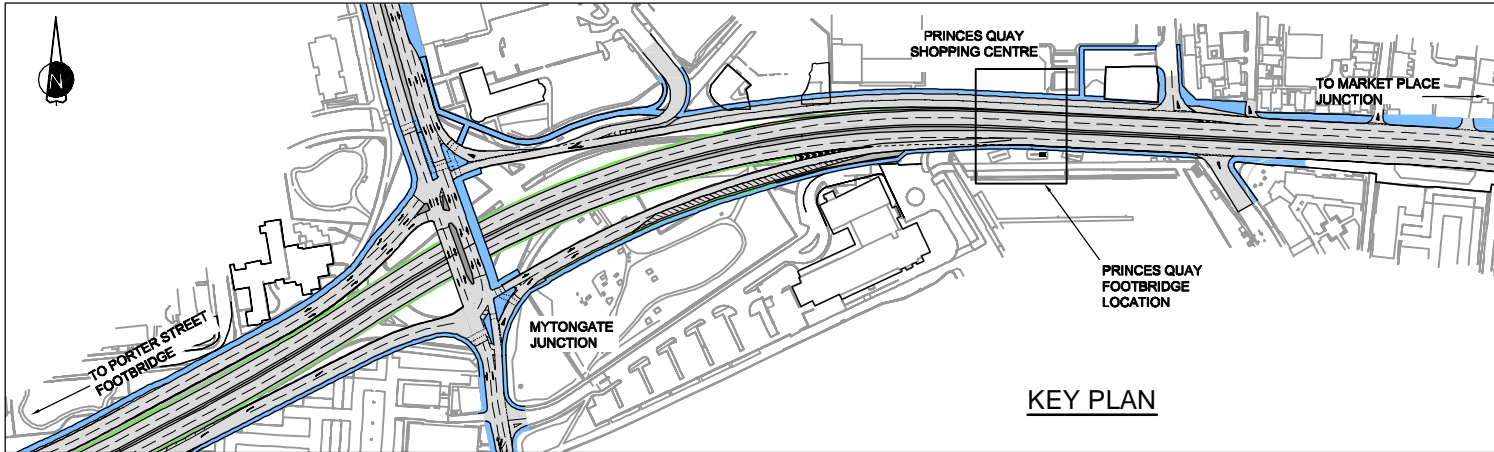

KEY PLAN

NOTES:

1. DO NOT SCALE FROM THIS DRAWING.
2. ALL DIMENSIONS ARE APPROXIMATE ONLY.
3. THE LAYOUT SHOWN IS PRELIMINARY AND SUBJECT TO CHANGE.
4. RAMP GRADIENTS ARE ASSUMED TO BE 1:21 (125m LONG).

This Map is based upon Ordnance Survey material with the permission of Ordnance Survey on behalf of the Controller of Her Majesty's Stationery Office © Crown copyright. Unauthorised reproduction infringes Crown copyright and may lead to prosecution or civil proceedings. Highways Agency 100018928 2014

Mott MacDonald  
Grontmij

CLIENT  
**HIGHWAYS**  
AGENCY

PROJECT  
**A63 CASTLE STREET  
IMPROVEMENTS**

TITLE  
**PRINCES QUAY FOOTBRIDGE  
OPTION 3**

STATUS  
**FOR CONSULTATION**

|               |                    |         |            |                                         |             |
|---------------|--------------------|---------|------------|-----------------------------------------|-------------|
| DRAWN         | PWS                | CHECKED | IM         | APPROVED                                | JFM         |
| DATE          | 15/11/2013         | DATE    | 15/11/2013 | DATE                                    | 15/11/2013  |
| DRAWING SCALE | NOT TO SCALE       |         |            | ORIGINAL DRAWING SIZE<br>841 x 594 - A1 |             |
| DRAWING No    | 1168-07-053-SK-007 |         |            |                                         | REV.<br>PD2 |

|      |          |                                                         |        |       |     |
|------|----------|---------------------------------------------------------|--------|-------|-----|
| PD2  | 14/01/14 | KEY PLAN ADDED. EXTENSION INTO SHOPPING CENTRE REMOVED. | PWS    | IM    | JFM |
| REV. | DATE     | AMENDMENT DETAILS                                       | ORIG   | CHKD  | ENG |
|      |          |                                                         | CAT II | APP'D |     |