





PLAN

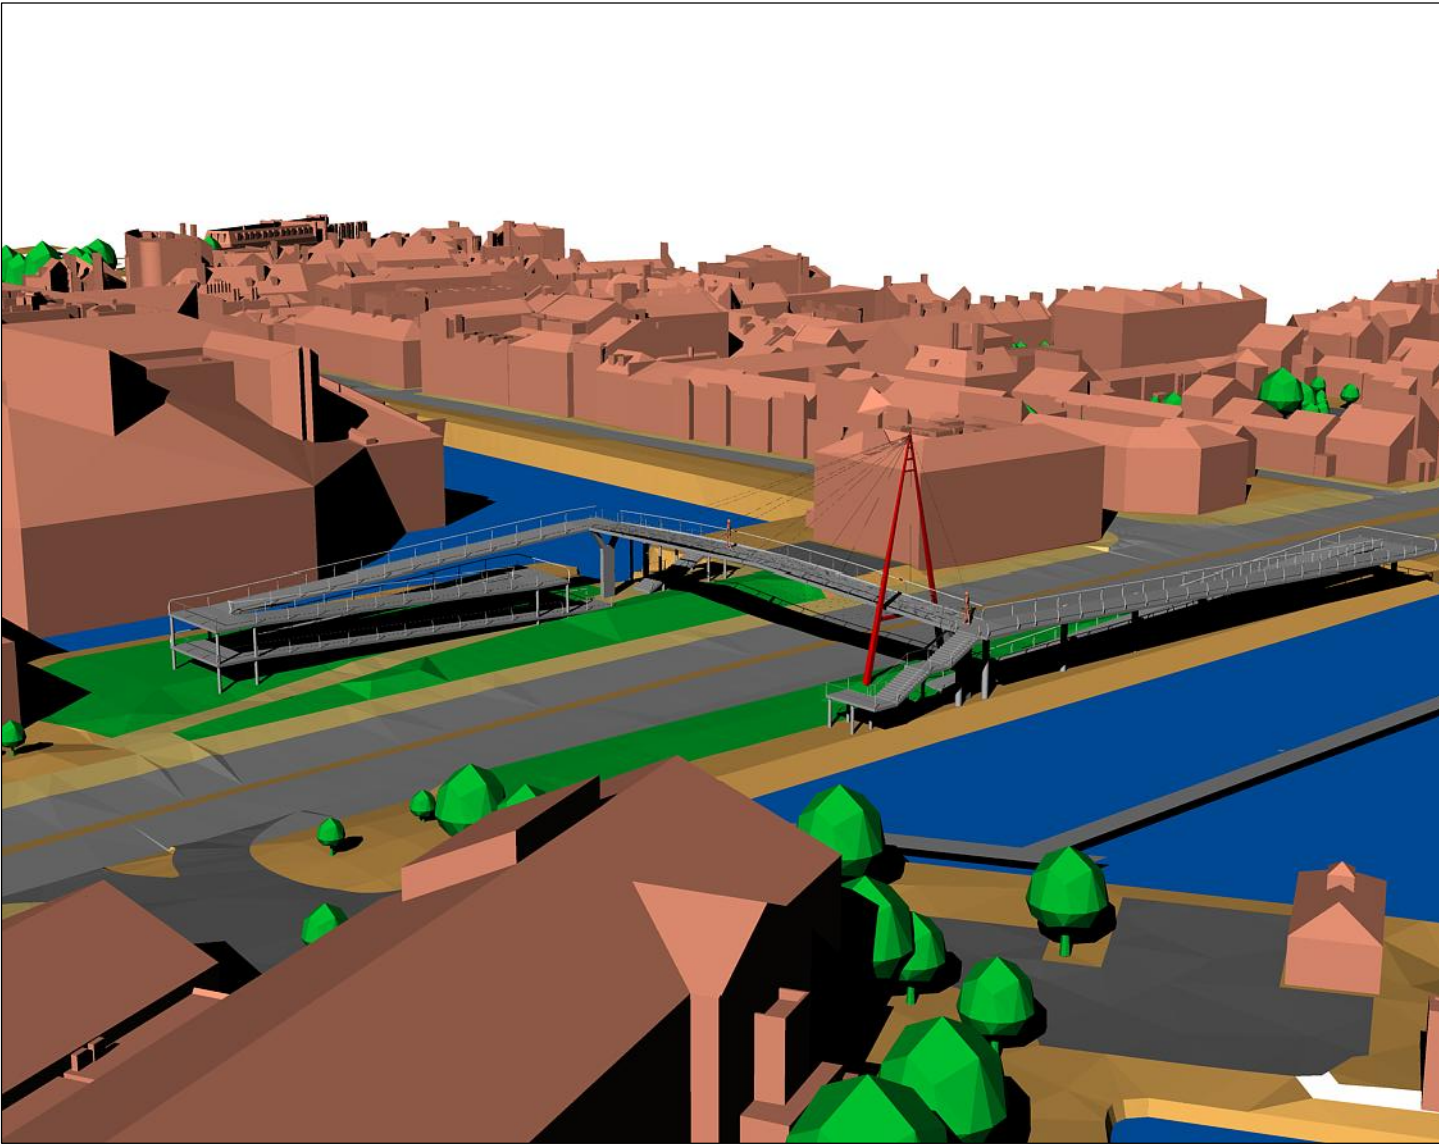


3D VISUALISATION
LOOKING NORTH EAST

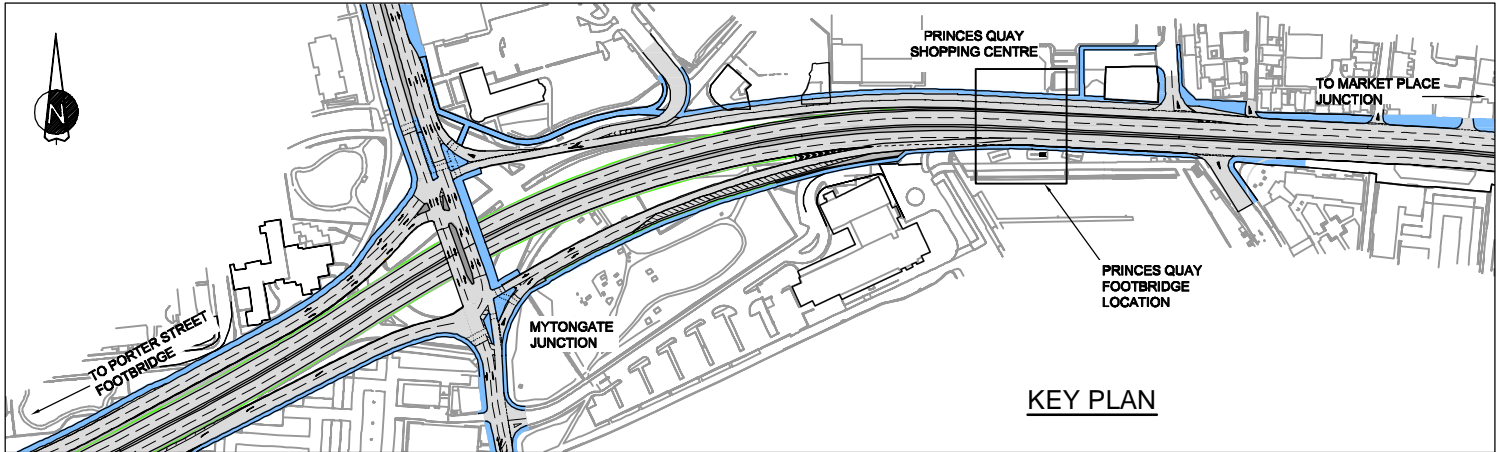

KEY PLAN

- NOTES:
- DO NOT SCALE FROM THIS DRAWING.
 - ALL DIMENSIONS ARE APPROXIMATE ONLY.
 - THE LAYOUT SHOWN IS PRELIMINARY AND SUBJECT TO CHANGE.
 - RAMP GRADIENTS ARE ASSUMED TO BE 1:20 (135m LONG INCLUDING LANDINGS).

This Map is based upon Ordnance Survey material with the permission of Ordnance Survey on behalf of the Controller of Her Majesty's Stationery Office © Crown copyright. Unauthorised reproduction infringes Crown copyright and may lead to prosecution or civil proceedings. Highways Agency 100018928 2014

<div>Mott MacDonald Grontmij</div>		
<div>CLIENT<div><div></div><div>HIGHWAYS AGENCY</div></div></div>		
<div>PROJECT<div>A63 CASTLE STREET IMPROVEMENTS</div></div>		
<div>TITLE<div>PRINCES QUAY FOOTBRIDGE OPTION 1</div></div>		
<div>STATUS<div>FOR CONSULTATION</div></div>		
<div>DRAWN</div>	<div>CHECKED</div>	<div>APPROVED</div>
<div>PWS</div>	<div>IM</div>	<div>JFM</div>
<div>DATE</div>	<div>DATE</div>	<div>DATE</div>
<div>14/01/2014</div>	<div>14/01/2014</div>	<div>14/01/2014</div>
<div>DRAWING SCALE</div>		<div>ORIGINAL DRAWING SIZE</div>
<div>NOT TO SCALE</div>		<div>841 x 594 - A1</div>
<div>DRAWING No</div>		<div>REV.</div>
<div>1168-07-053-SK-010</div>		<div>PD1</div>

100
80
60
40
20
0

REV.	DATE	AMENDMENT DETAILS	ORIG	CHKD	ENG	CAT II	APP'D
------	------	-------------------	------	------	-----	--------	-------