BIRMINGHAM

BIRMINGHAM

Soch 20	CH	DISC BURG	Isall Lifeath			Colliss of South A	TA		
	Edgbaston			+ C	3 Porto		FOI		
P04	Fit for Condition A	JA	RC	тw		HS2 accepts no responsibility for any circumstances which arise from	Le		
P04		18/06/13	18/06/13	18/06/13		the reproduction of this document after alteration, amendment or abbreviation or if it is issued in part or issued incompletely in any way.			
							1.		
P03	Client comments addressed.	GKR	RC	TW		© Crown Copyright and database right 2012. All rights reserved.			
P02		06/06/13	05/06/13	05/06/13		Ordnance Survey Licence number 100049190			
	Client comments addressed.	GKR	RC	тw					
							2.		
P01		20/05/13	21/05/13	21/05/13		© Crown Copyright material is reproduced with the permission of Land Registry under delegated authority from the Controller of HMSO.			
	First Issue	GKR	RC	тw		This material was last updated on 2012 and may not be copied, distributed,			
		14/05/13	03/05/13	03/05/13		sold or published without the formal permission of Land Registry. Only an official copy of a title plan or register obtained from the Land Registry			
						may be used for legal or other official purposes.			
							-		
						Scale with caution as distortion can occur.			
D	Description	Daaria					1		

Drawn Checked Con App HS2 App

BURNTWOOD

Muckley

Shenstone

COLDFIELD

New Tow

RIDGE

500

Description

METRES @ 1:50000

1000

BROWNHILLS

Legends/Notes: Notes


1. On the corridor shown, only major highway modifications have been considered. The indicative extent over which they may be adjusted has been indicated on the plans.

was Hay Wood

kendall's Wood

Sand and

2. Footpath, local accesses and bridleway replacements not shown.

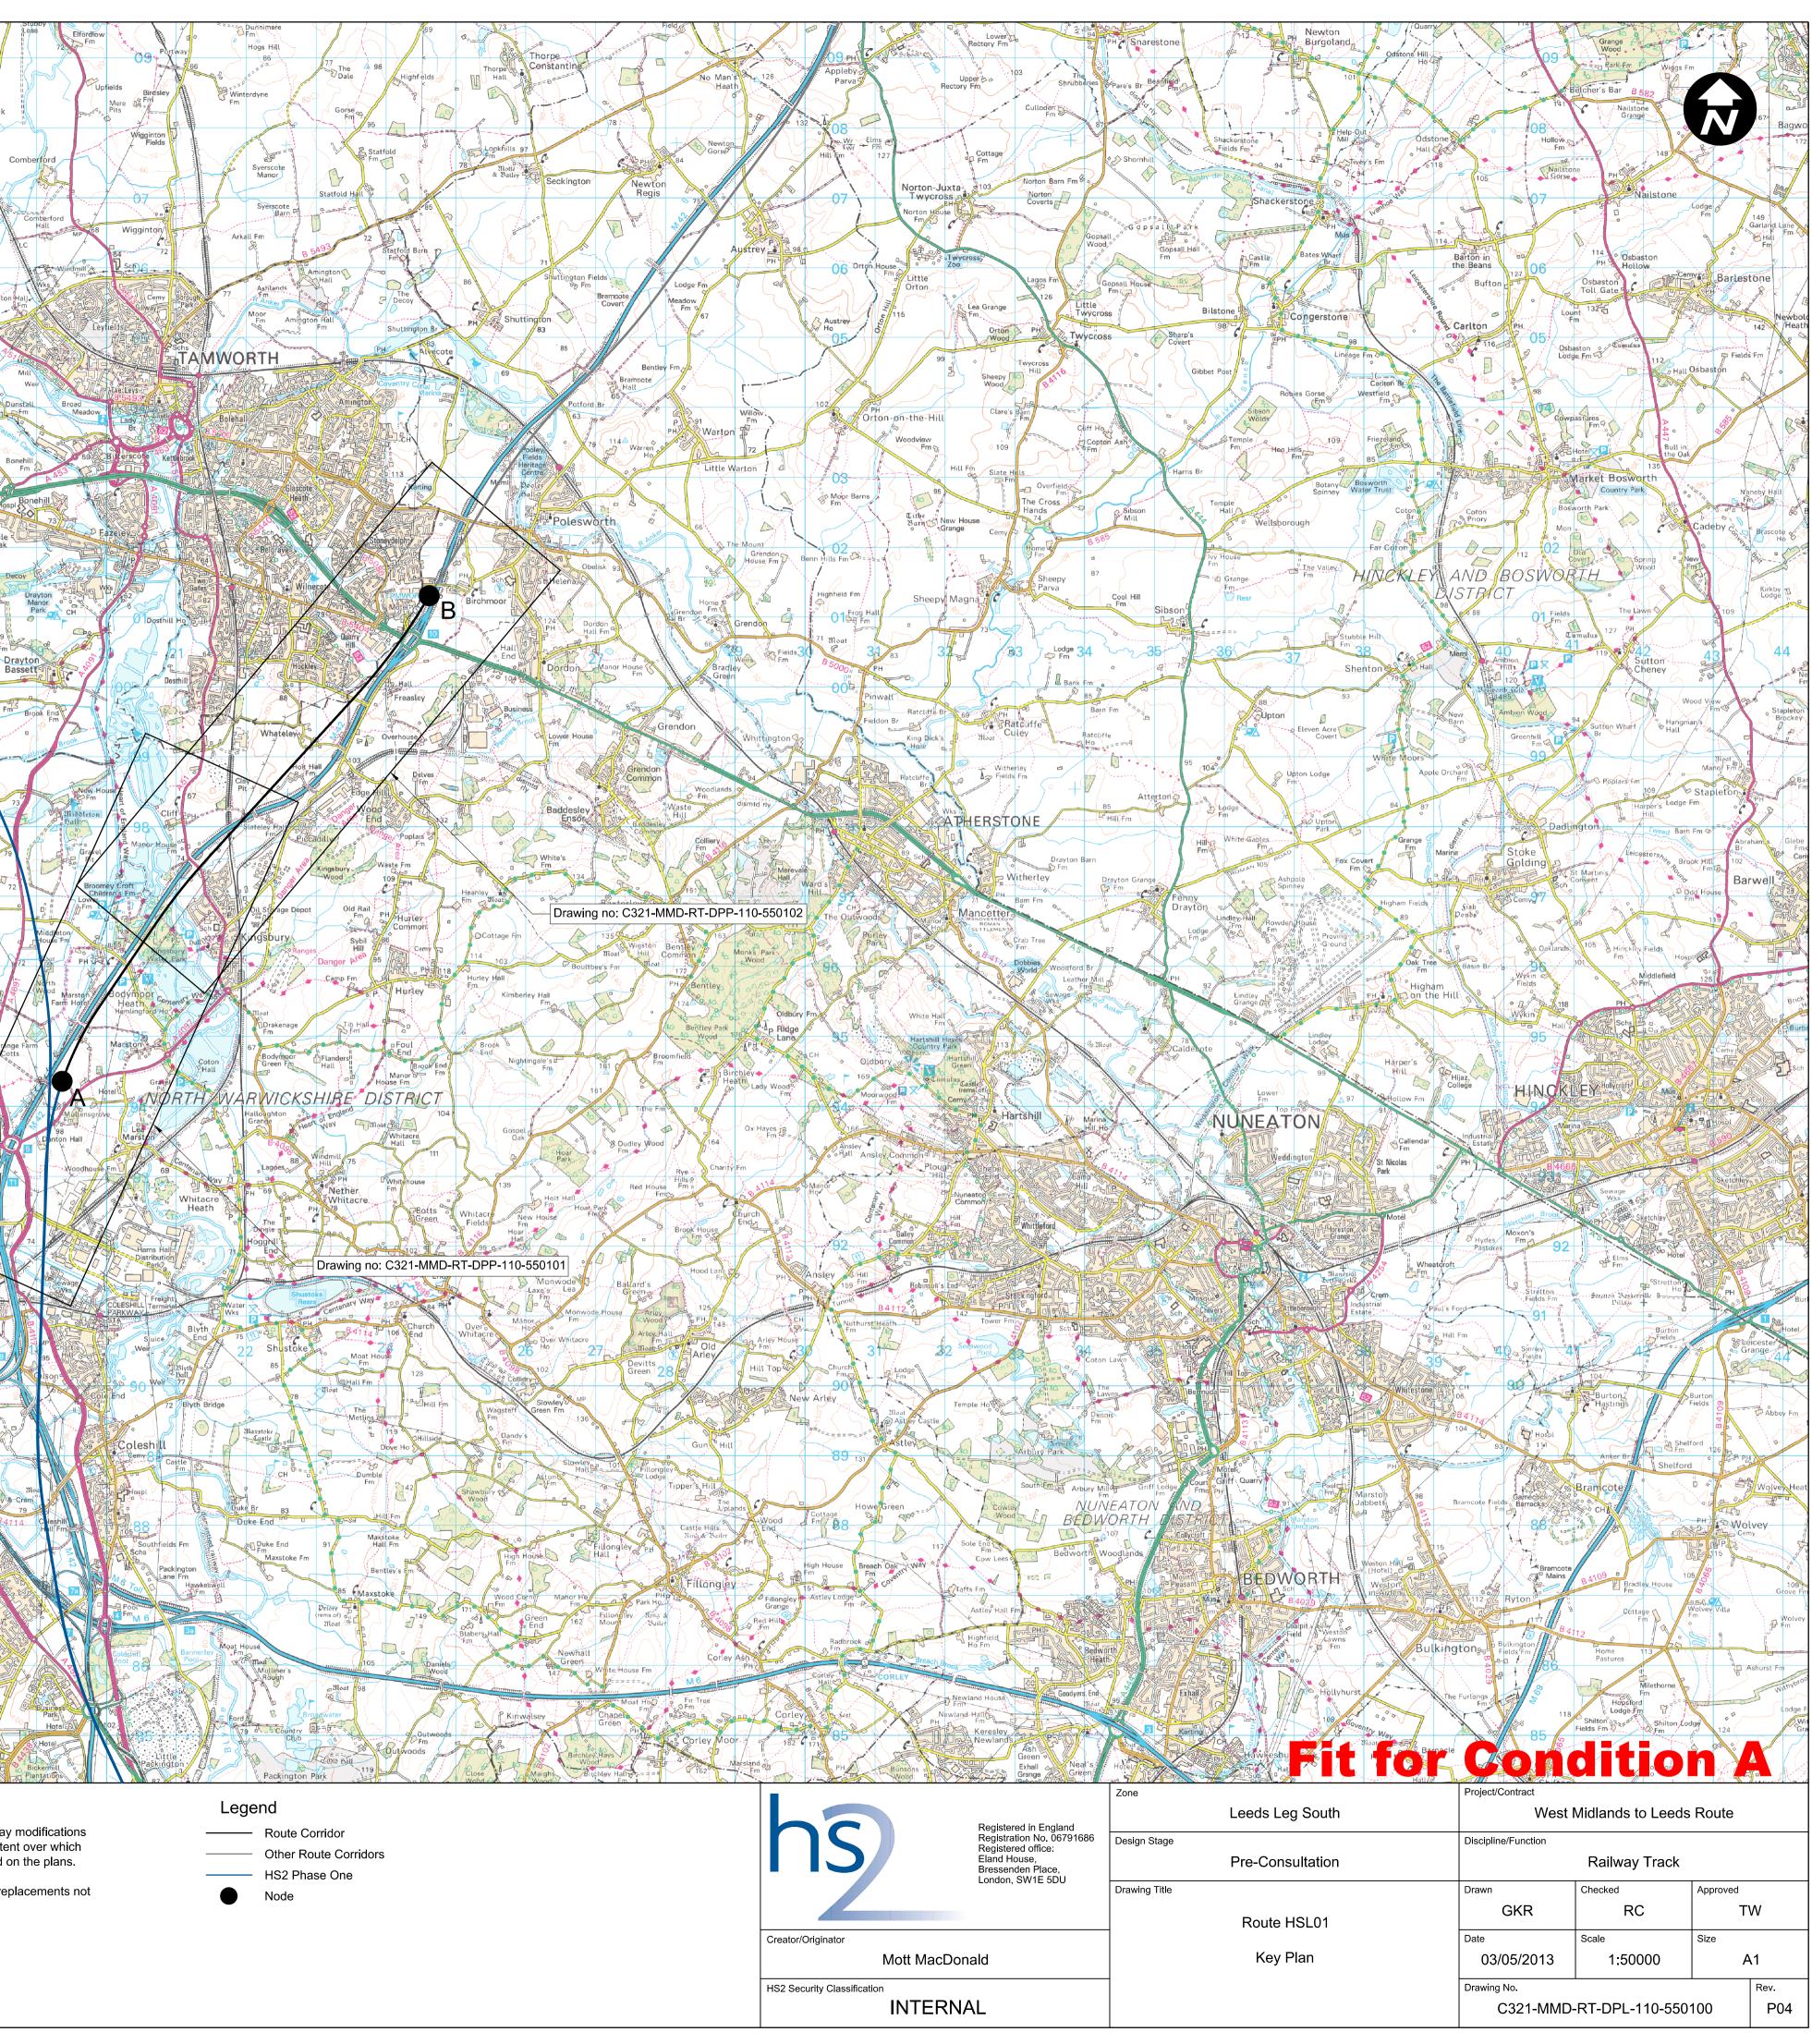

gn Stage	Discipline/Function					
Pre-Consultation	Railway Track					
ving Title	Drawn	Checked	Approved			
Route HSL01	GKR	RC	TW			
	Date	Scale	Size			
Key Plan	03/05/2013	1:50000	A1			
	Drawing No.	Rev.				
	C321-MMD-	P04				