


SCALE 1 : 2500 @ A1 - SCALE 1:5000 @ A3

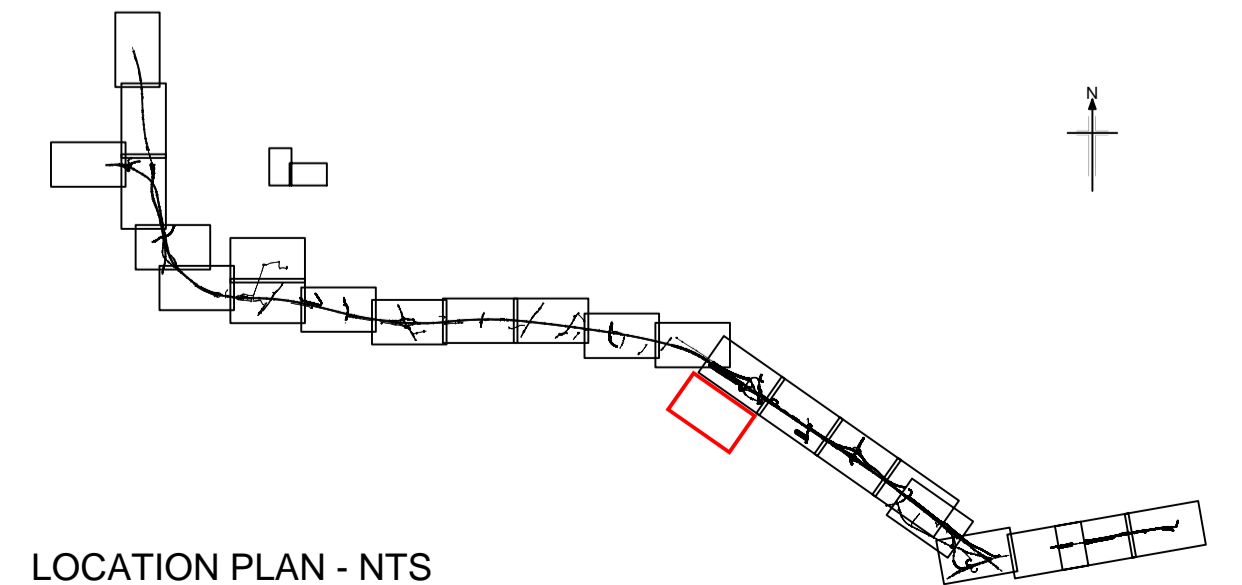

LOCATION PLAN - NTS

Project  
**A14 CAMBRIDGE TO HUNTINGDON  
IMPROVEMENT SCHEME**

Drawing title  
**PROPOSED SCHEME  
GENERAL ARRANGEMENT  
SHEET 19 OF 26**