



Plan  
Scale 1:5,000 @ A1

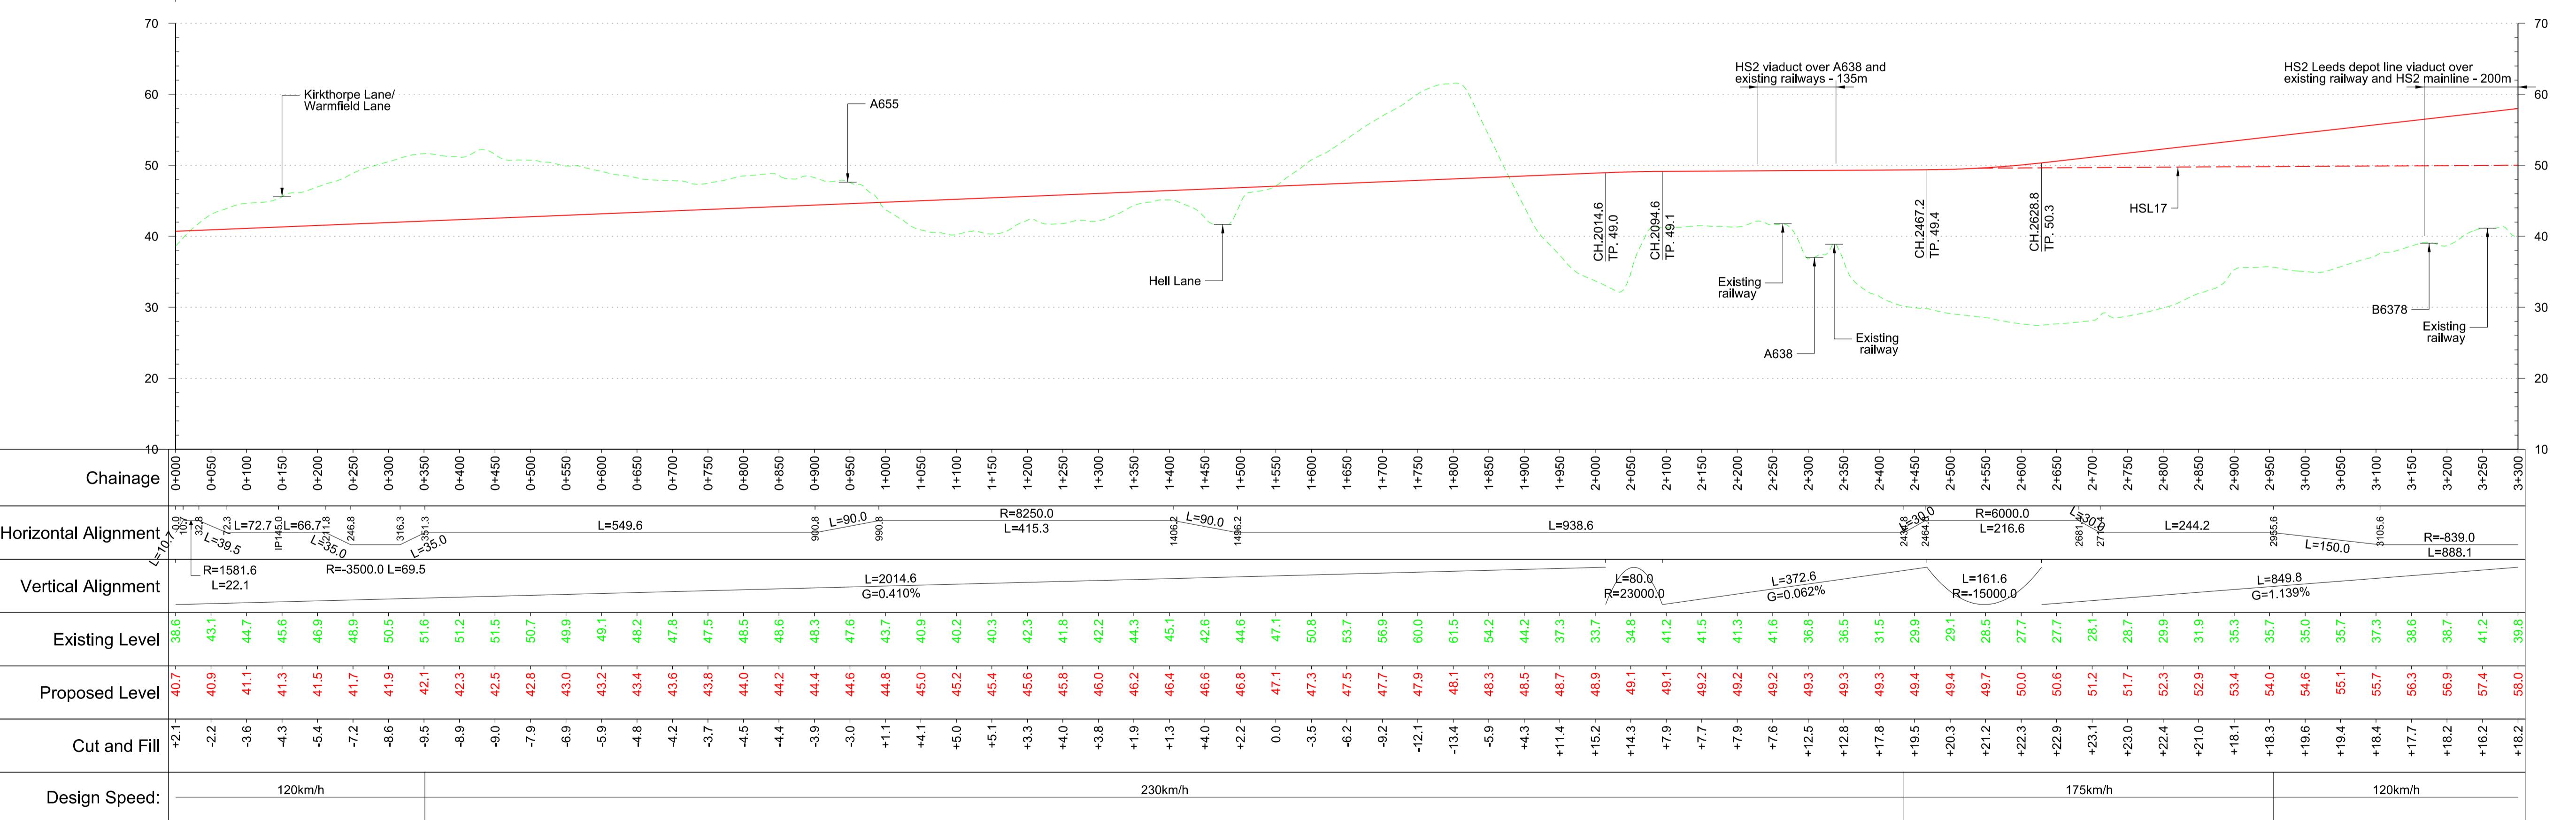

Fit for Condition A

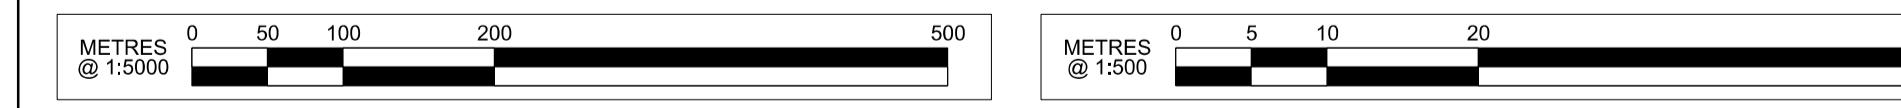

P04	Fit for Condition A	VS 05/07/13	RC 05/07/13	TW 05/07/13		HS2 accepts no responsibility for any circumstances which arise from the reproduction of this document after alteration, amendment or abbreviation or if it is issued in part or issued incompletely in any way.	Legends/Notes: Key Environmental Features Legend	Legend	Engineering Earthworks	Zone New Crofton Rolling Stock Depot	Project/Contract West Midlands to Leeds Route
P03	Fit for Condition A	JA 19/06/13	RC 21/06/13	TW 21/06/13		© Crown Copyright and database right 2012. All rights reserved. Ordnance Survey Licence number 100049190					Design Stage Pre-Consultation
P02	Client's comments addressed	GKR 11/06/13	RC 10/06/13	TW 10/06/13		© Crown Copyright material is reproduced with the permission of Land Registry under delegated authority from the Controller of HMSO.					Railway Track
P01	First Issue	GKR 05/06/13	RC 05/06/13	TS 05/06/13		This material was last updated on 2012 and may not be copied, distributed, sold or published without the formal permission of Land Registry. Only an official copy of a title plan or register obtained from the Land Registry may be used for legal or other official purposes.					Drawing Title New Crofton Depot
					Scale with caution as distortion can occur.					Date 30/05/2013	
	Description	Drawn	Checked	Con App	HS2 App					Checked RC	Approved TW
										Size 1:5000	A1
										Drawing No. C321-MMD-RT-DPP-195-550301	Rev. P04
Rev											



INTERNAL

Registered in England  
Registration No. 06791686  
Eland House,  
Bressenden Place,  
London, SW1E 5DU

Creator/Originator Mott MacDonald  
HS2 Security Classification Sheet 1 of 2