



Plan
Scale 1:10000

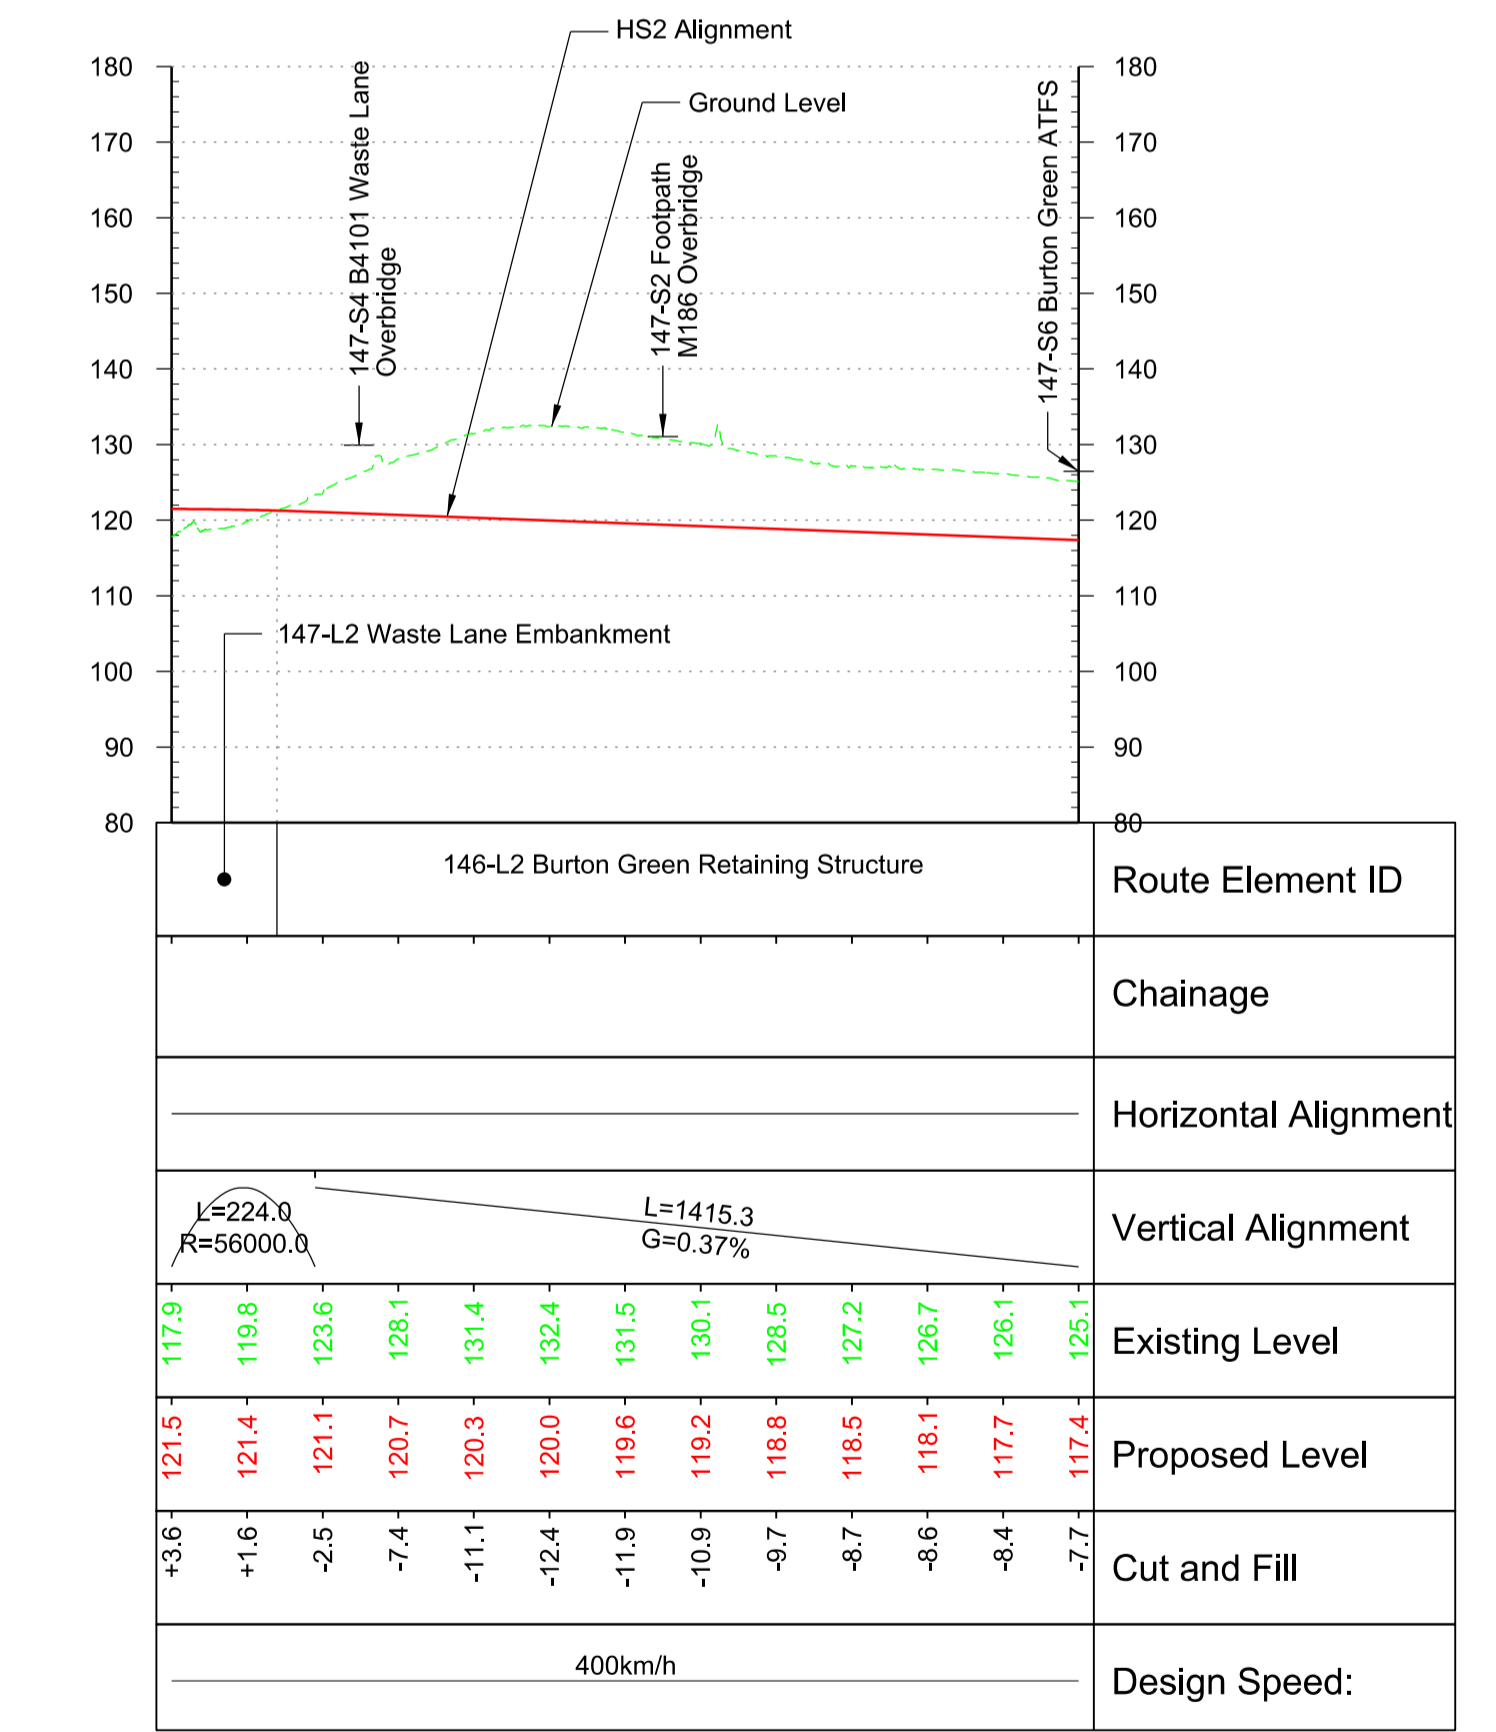

Profile
Scale H 1:10000 V 1:1000

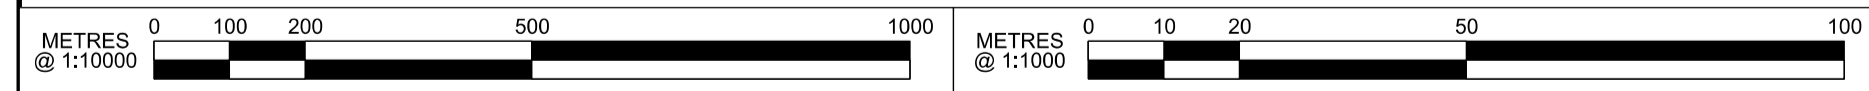

Note:
Bridge Profiles indicated at FRL to HS2 track

Rev	Description	Drawn	Checked	Con App	HS2 App
P11	Condition B. Code 1. Fit for hybrid bill submission	NOR	GW	PD	17/12/13
P10	Issued for CP3	NOR	GW	PD	29/11/13
P09	Issued for CP3	RPH	MSB	PD	28/10/13
P08	Revised Interim Condition B	NOR	PD	PD	21/10/13
P07	Revised Interim Condition B	NOR	PD	PD	29/08/13
Rev	Description	Drawn	Checked	Con App	HS2 App

<p>HS2 accepts no responsibility for any circumstances which arise from the reproduction of this document after alteration, amendment or abbreviation or if it is issued in part or issued incompletely in any way.</p> <p>© Crown Copyright and database right 2013. All rights reserved. Ordnance Survey Licence number 100049190</p> <p>© Crown Copyright material is reproduced with the permission of Land Registry under delegated authority from the Controller of HMSO.</p> <p>This material was last updated on 2013 and may not be copied, distributed, sold or published without the formal permission of Land Registry. Only an official copy of a title plan or register obtained from the Land Registry may be used for legal or other official purposes.</p> <p>Scale with caution as distortion can occur.</p>		<p>Legends/Notes:</p> <ul style="list-style-type: none"> Depot, station, headhouse or portal building Tunnel portal Electricity substation Land drainage area Ecological mitigation pond Balancing pond Replacement floodplain storage Woodland habitat creation Wetland habitat creation Grassland habitat creation (scrub / woodland) Landscape mitigation planting Grassed areas Sustainable placement Public realm Engineering earthworks Landscape earthworks Rail alignment formation Returned to suitable development use County boundary Borough / District boundary Community forum boundary Watercourse diversion Existing watercourse Ditches - new Hedgerow habitat creation Main utility works Existing public right of way (PRoW) New, diverted or realigned PRoW Stopped-up PRoW Tunnels external extent Rail alignment HS2 Access road Noise fence barrier Chainage (e.g. 10+000) 	<p>Registered in England Registration No. 06791686 Registered office: Eland House, Bressenden Place, London, SW1E 5DU</p> <p>Creator/Originator Capita Symonds Ineco JV</p> <p>HS2 Security Classification INTERNAL</p>	<p>Zone Country North</p> <p>Design Stage hybrid bill submission</p> <p>Drawing Title Main Line Sheet 39 of 49 Chainage 146+700 to 147+900</p>	<p>Project/Contract Country North Design</p> <p>Discipline/Function Civil</p> <table border="1"> <tr> <td>Drawn</td> <td>Checked</td> <td>Approved</td> </tr> <tr> <td>NOR</td> <td>PD</td> <td>PD</td> </tr> </table> <p>Date 11/03/2013</p> <p>Drawing No. C223-CSI-CV-DPP-030-000006</p> <p>Scale AS SHOWN</p> <p>Size A1</p> <p>Rev. P11</p>	Drawn	Checked	Approved	NOR	PD	PD
Drawn	Checked	Approved									
NOR	PD	PD									