


0 50 100 150 200 250 m
 SCALE 1:2500 @ A1 - SCALE 1:5000 @ A3

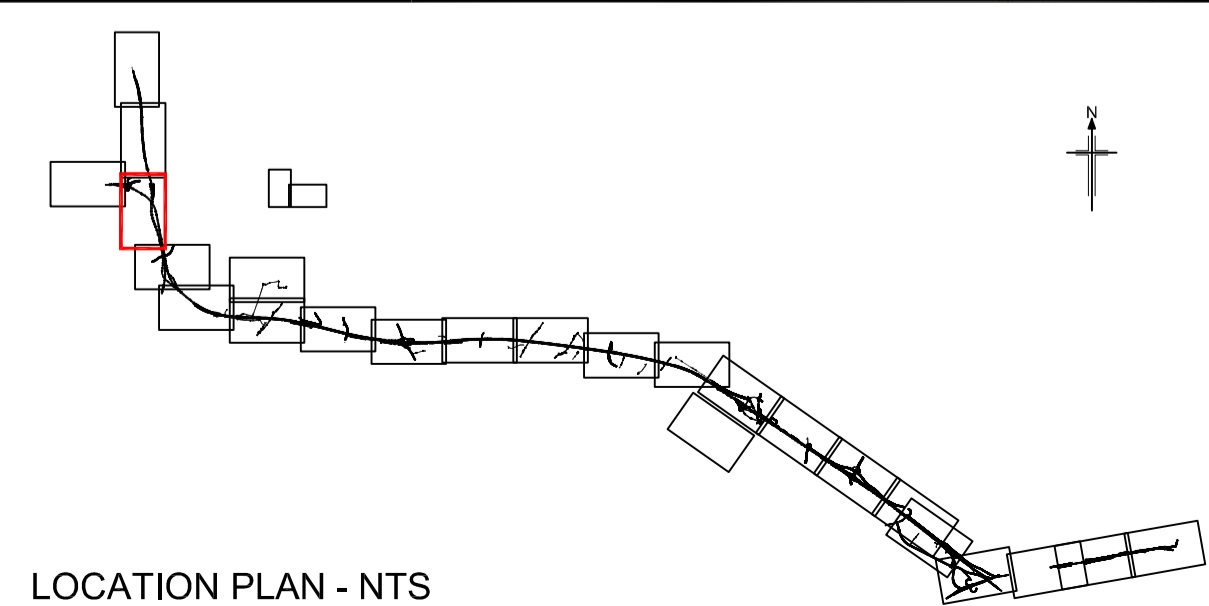

Project
**A14 CAMBRIDGE TO HUNTINGDON
 IMPROVEMENT SCHEME**

Drawing title
**PROPOSED SCHEME
 GENERAL ARRANGEMENT
 SHEET 3 OF 26**