


SCALE 1:2500 @ A1 - SCALE 1:5000 @ A3

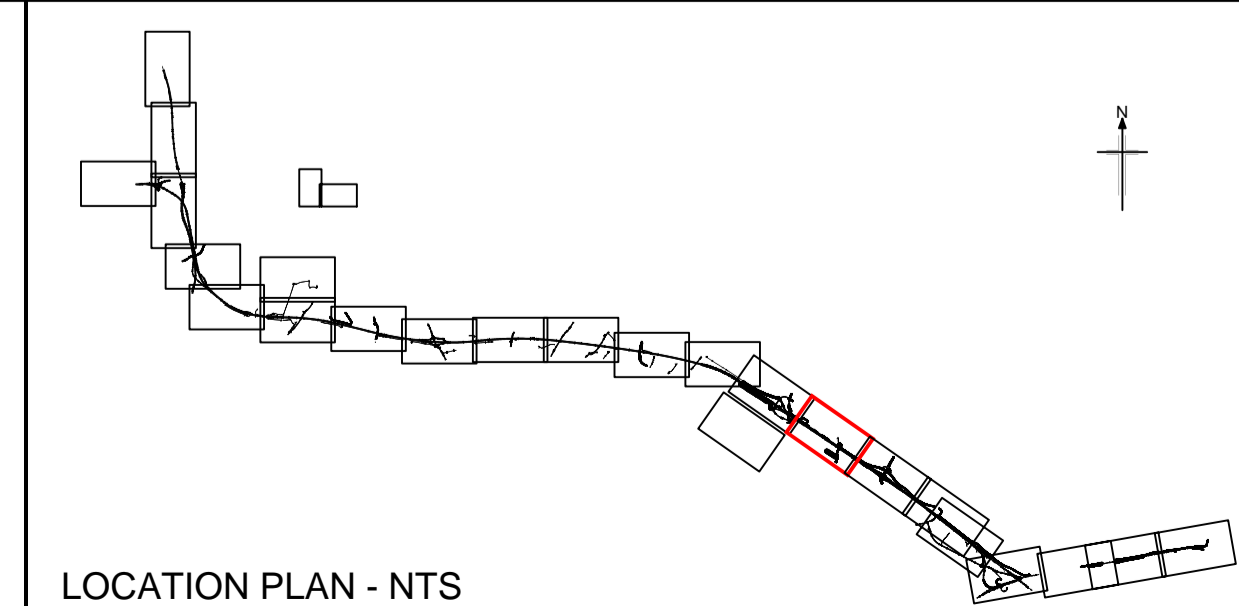

LOCATION PLAN - NTS

Project
A14 CAMBRIDGE TO HUNTINGDON IMPROVEMENT SCHEME

Drawing title
PROPOSED SCHEME GENERAL ARRANGEMENT SHEET 16 OF 26