


SCALE 1 : 2500 @ A1 - SCALE 1:5000 @ A3

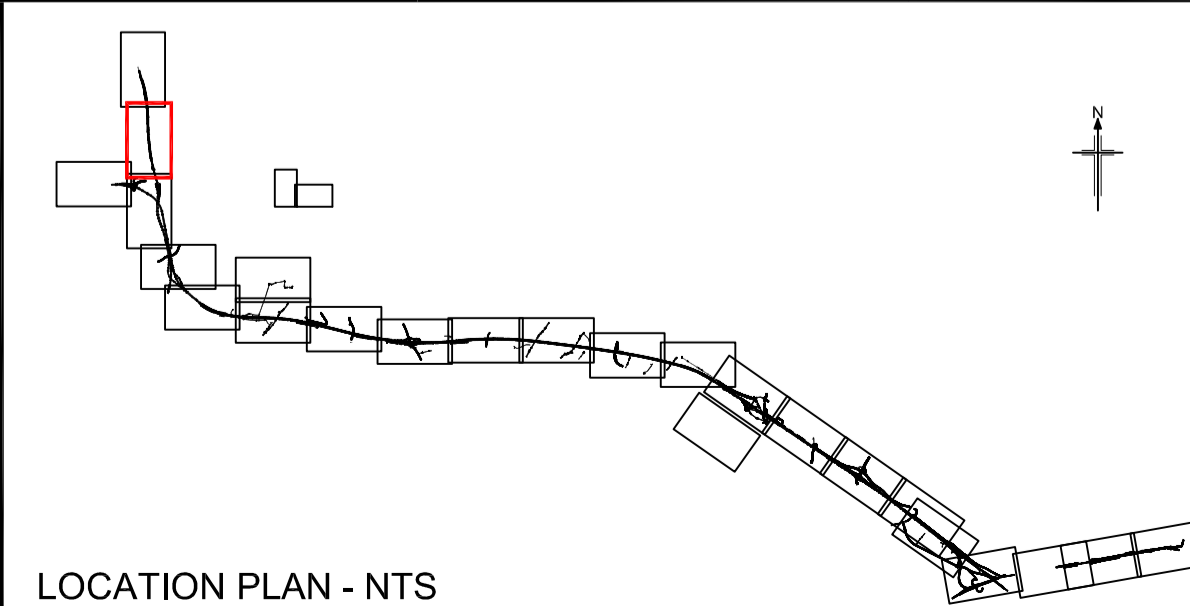

LOCATION PLAN - NTS

Project
**A14 CAMBRIDGE TO HUNTINGDON
 IMPROVEMENT SCHEME**

Drawing title
**PROPOSED SCHEME
 GENERAL ARRANGEMENT
 SHEET 2 OF 26**