


Reproduced from based upon Ordnance Survey material with the permission of Ordnance Survey, on behalf of The Controller of Her Majesty's Stationery Office. © Crown Copyright. Unauthorised reproduction infringes Crown Copyright and may lead to prosecution or civil proceedings. Licence No. 0100031673 Year of Publication 2013 Owner/Purchaser of Mapping URS

KEY	
	EXISTING GREAT WESTERN MAINLINE
	PROPOSED REALIGNMENT OF GWML
	INDICATIVE BOUNDARY
	HS2 - HEATHROW SPUR PROTECTED CORRIDOR

Scale 0 50 100 150 200 250

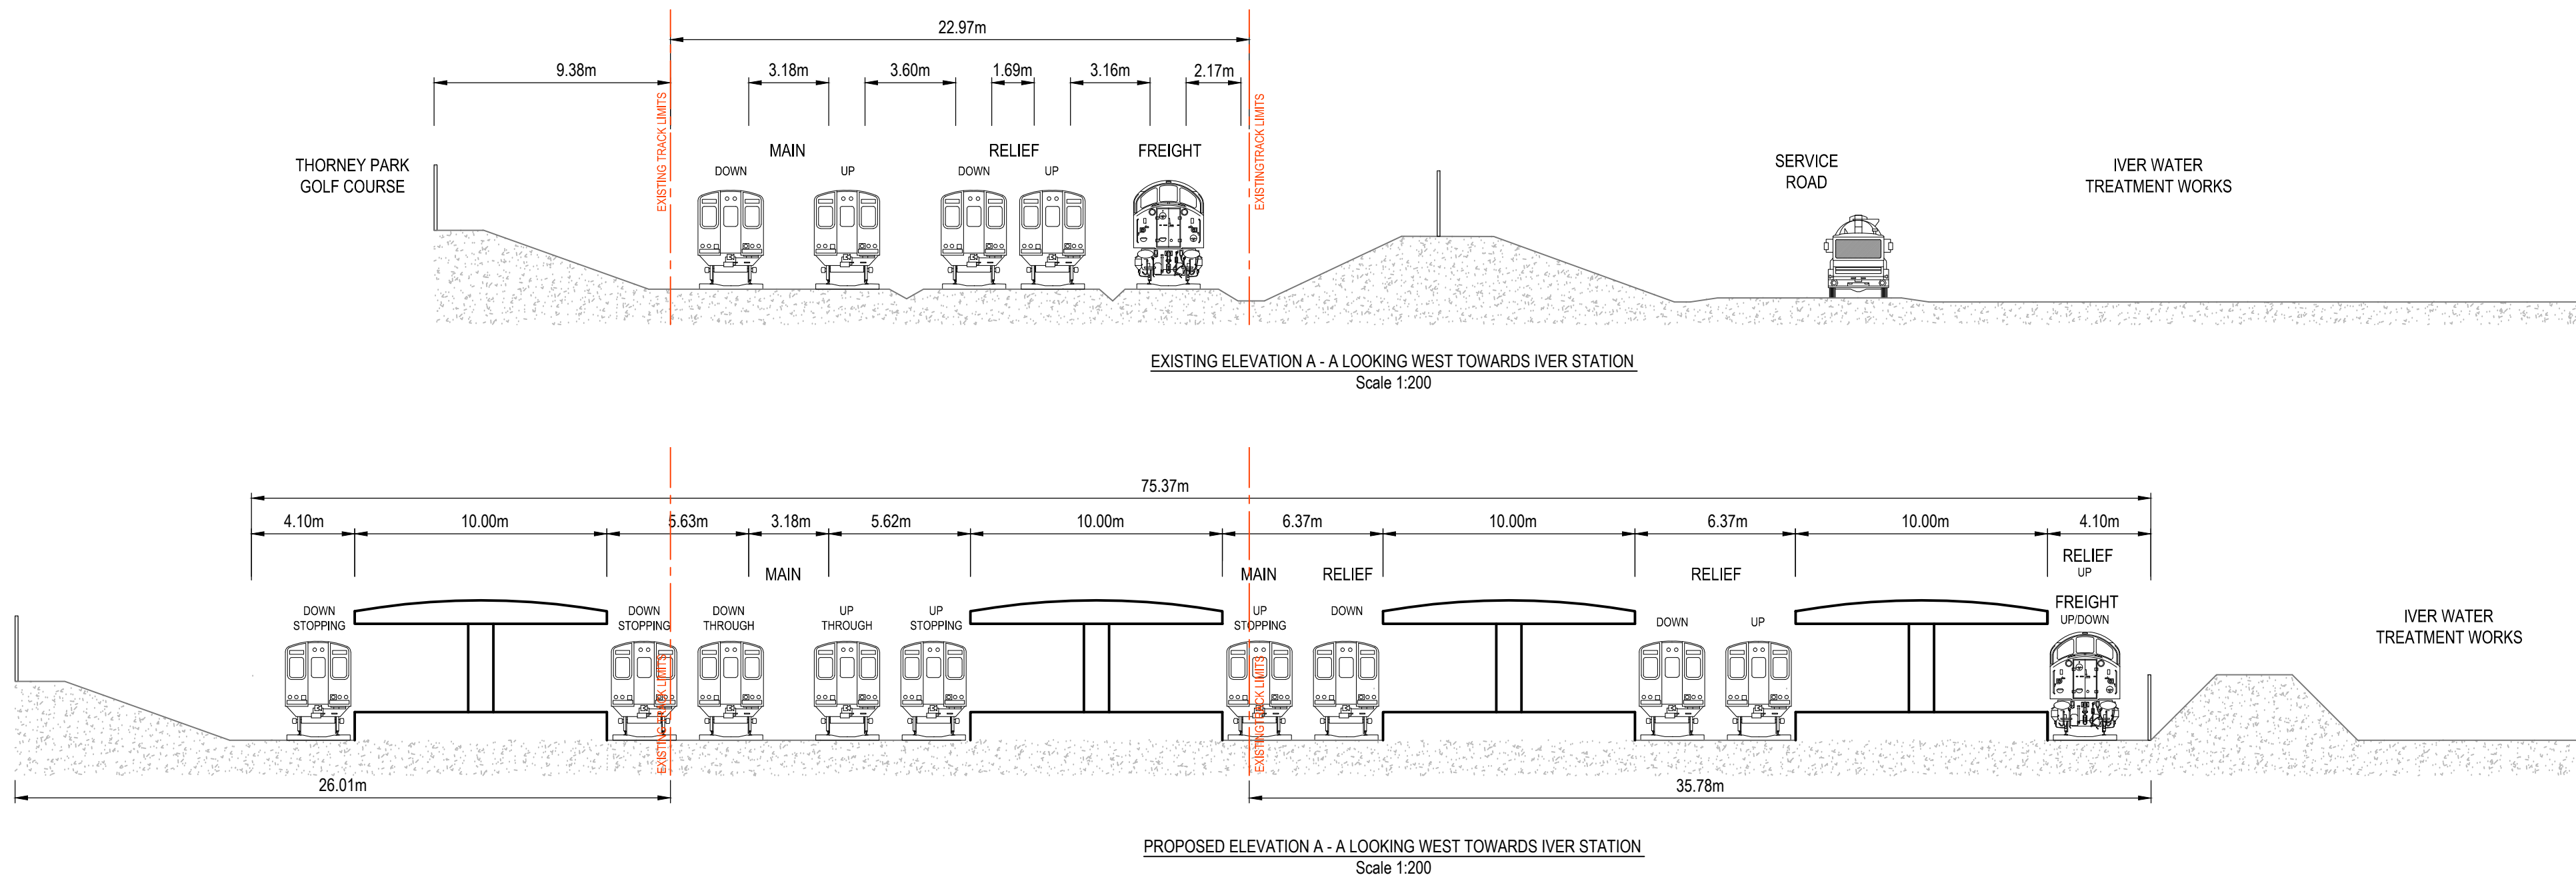

C	HS2 - Heathrow Spur protected corridor added	REM	30.04.14	BB
B	'SCISSOR' CROSSOVERS BETWEEN RELIEF 1 AND 2 REVISED	GS	25.04.14	BB
A	Tracks displayed and labels revised	REM	23.04.14	BB
Mark	Revision	Drawn	Date	Chkd

SCALING NOTE: Do not scale from this drawing. If in doubt, ask.  
UTILITIES NOTE: The position of any existing public or private sewers, utility services, plant or apparatus shown on this drawing is believed to be correct. But no warranty is given or implied. Other such plant or apparatus may also be present but not shown. The Contractor is therefore advised to undertake his own investigation where the presence of any existing sewers, services, plant or apparatus may affect his operations.

Drawing Issue Status  
**PRELIMINARY PROPOSALS**

### HEATHROW HUB STATION INDICATIVE LAYOUT

Client

Date of 1st Issue  
16.04.2014

Drawn by  
REM

No Scale

1:2500

Elevation Number  
30021/002/SK011

Checked by  
BB

Revision  
C

Offices throughout the UK and Europe

© Peter Brett Associates LLP  
Tel: 0128 950 0761