


File Name: I:\5004 - Information Systems\K7067372 - Submission to the Davies Commission\project_files\MXD\Ecology\Figure 3.1 Statutory Designated Sites.mxd

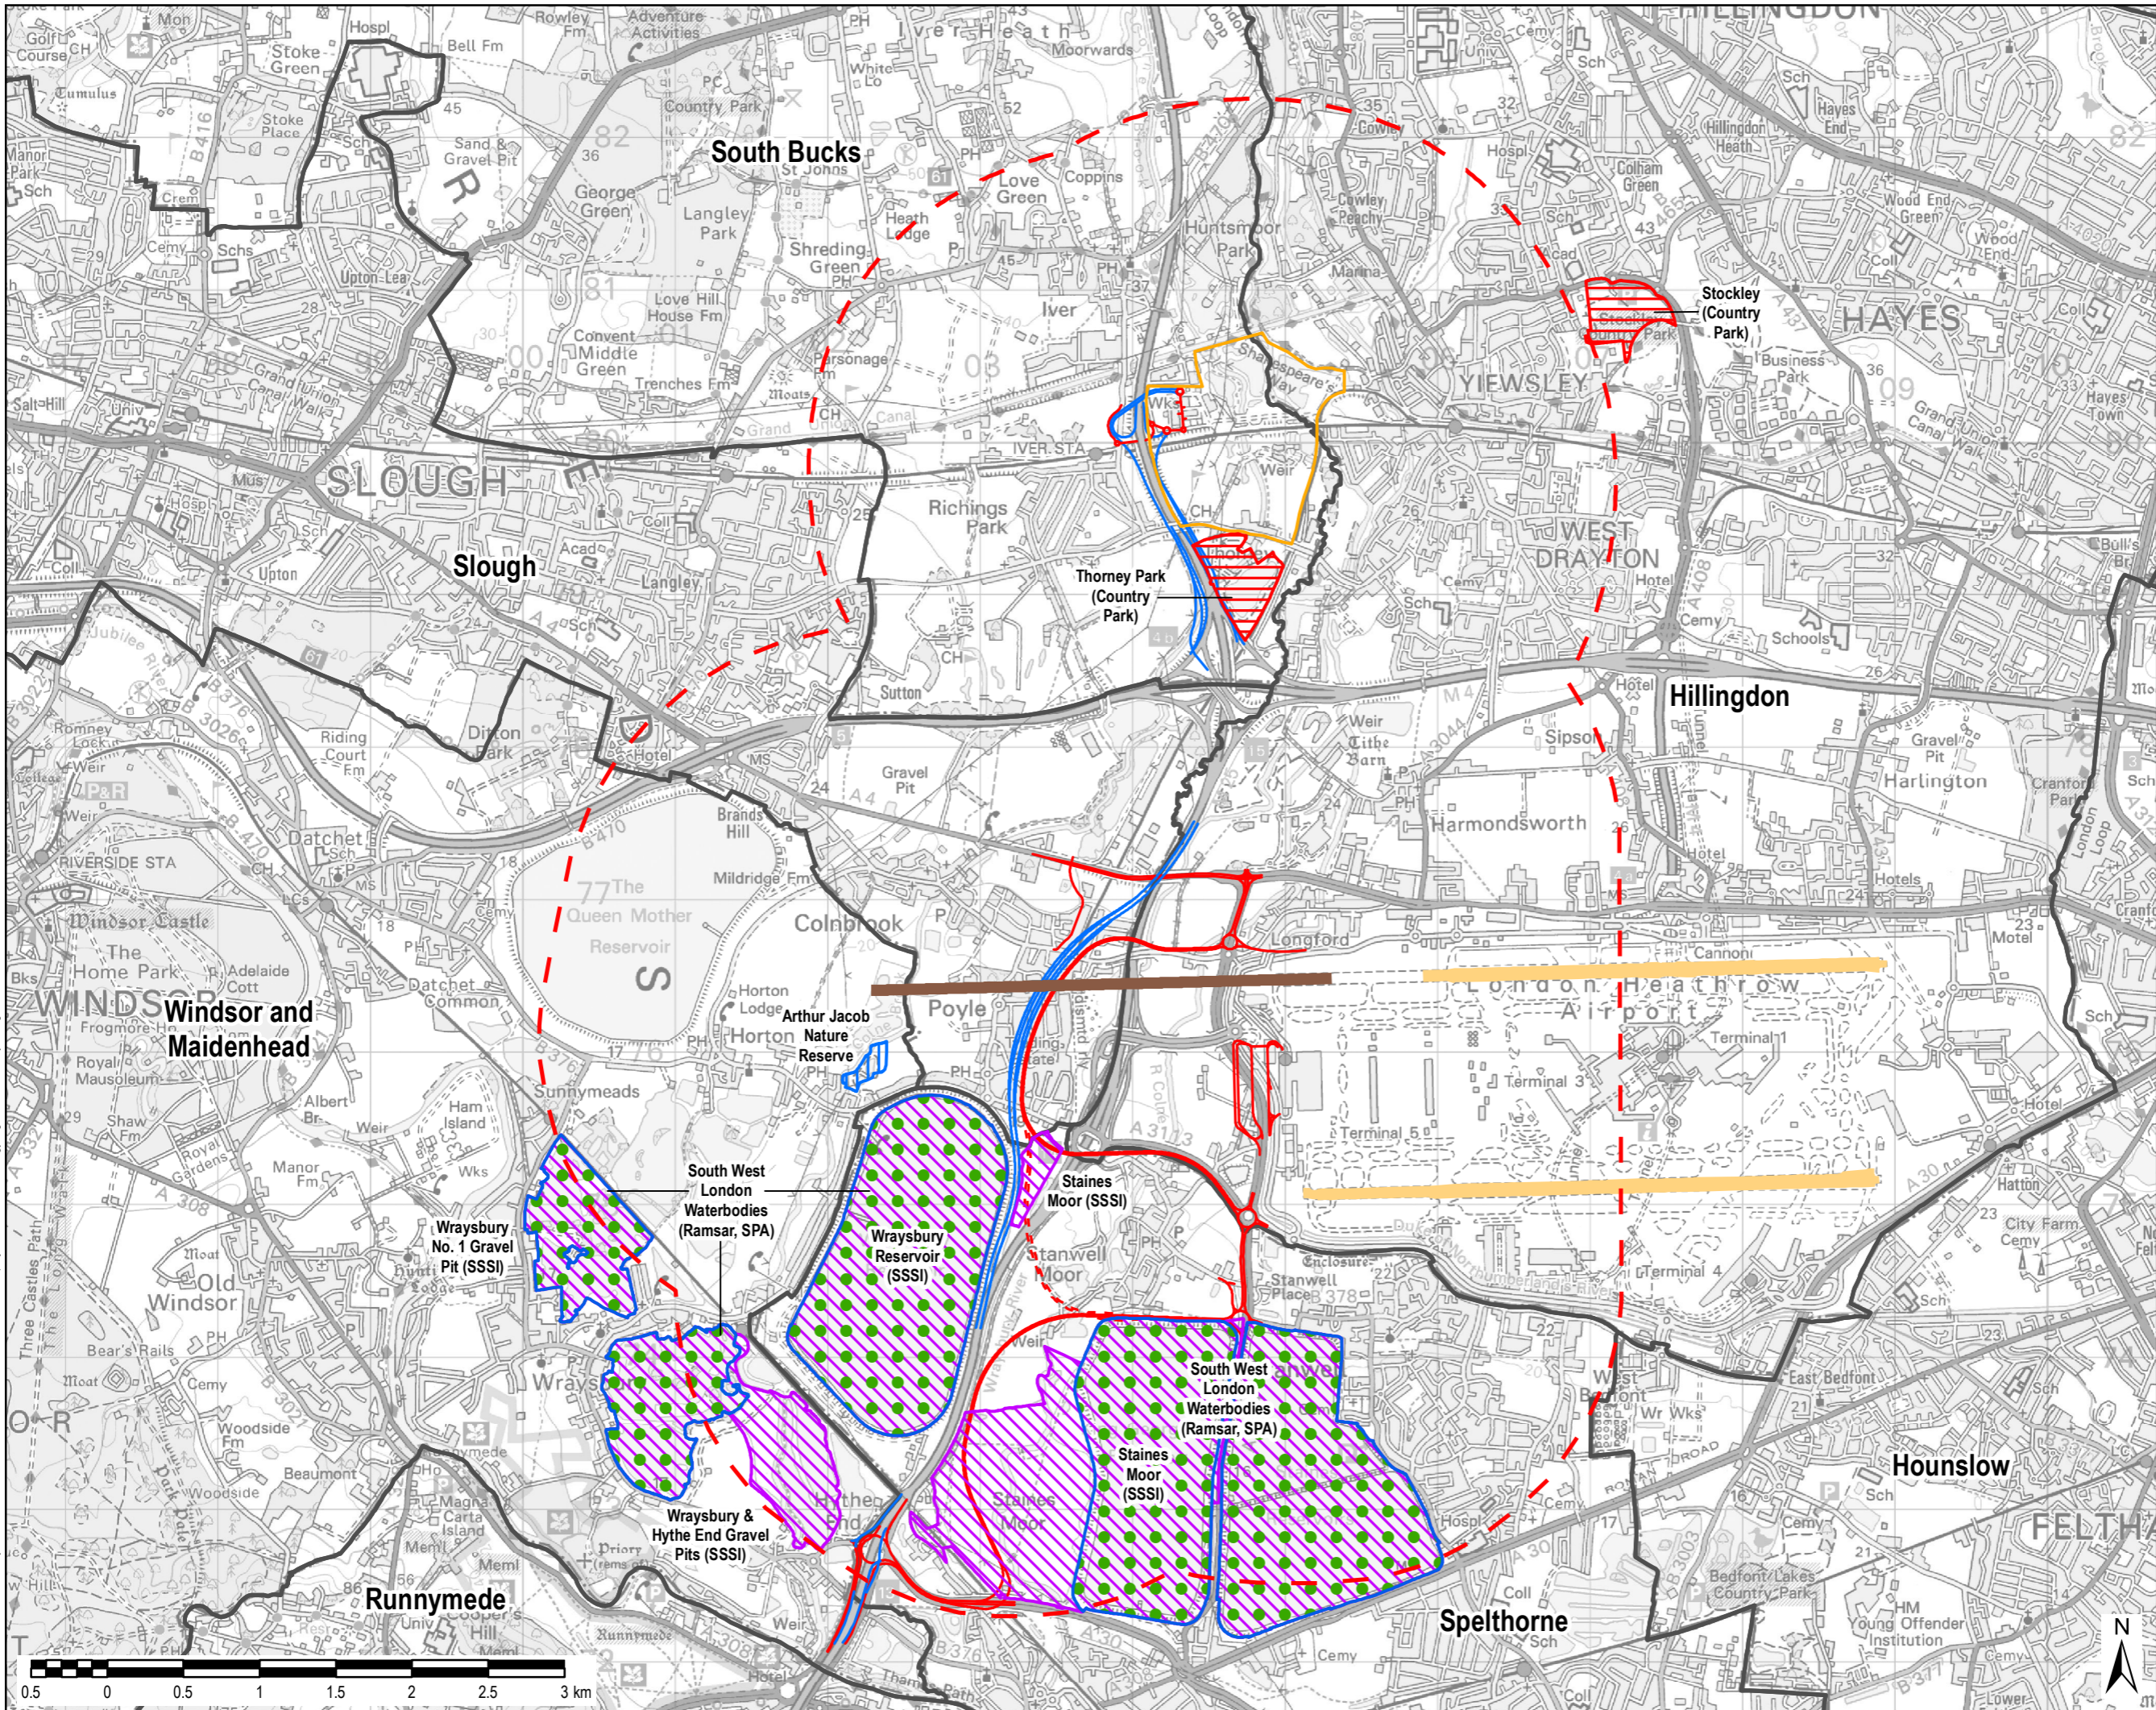

THIS DRAWING IS TO BE USED ONLY FOR THE PURPOSE OF ISSUE THAT IT WAS ISSUED FOR AND IS SUBJECT TO AMENDMENT

LEGEND

- Proposed Motorway Route
- Proposed Public Highway
- Proposed Public Highway (Future Route)
- Proposed Heathrow Hub
- Existing Runway
- Proposed Runway
- Study Area
- Special Protection Area
- Site of Special Scientific Interest
- Ramsar
- Country Park
- Local Nature Reserve
- Administrative Boundary

Copyright

Reproduced from Ordnance Survey digital map data
© Crown copyright 2014. All rights reserved.
Licence number 0100031673.
© Natural England material is reproduced with the permission of Natural England 2014.

Revision Details	By	Check	Date	Suffix

Purpose of Issue

FINAL

Client

RUNWAY INNOVATIONS LIMITED

Project Title

SUBMISSION TO THE AIRPORTS COMMISSION - SHORTLISTED OPTIONS

Drawing Title

STATUTORY DESIGNATED SITES THAT INTERSECT THE STUDY AREA

Drawn JW	Checked JR	Approved JR	Date 14/05/2014
URS Internal Project No. 47067372		Scale @ A3 1:40,000	

THIS DOCUMENT HAS BEEN PREPARED PURSUANT TO AND IS SUBJECT TO THE TERMS OF URS' APPOINTMENT BY ITS CLIENT. URS ACCEPTS NO LIABILITY FOR ANY USE OF THIS DOCUMENT OTHER THAN BY ITS ORIGINAL CLIENT OR FOLLOWING URS' EXPRESS AGREEMENT TO SUCH USE, AND ONLY FOR THE PURPOSES FOR WHICH IT WAS PREPARED AND PROVIDED.

URS Infrastructure & Environment UK Limited
South House
Alencon Link, Basingstoke
Hampshire, RG21 7PP
Telephone (01256) 310200
Fax (01256) 310201
www.ursglobal.com

URS

Drawing Number

FIGURE 3.1

Rev

0