


File Name: I:\5004 - Information Systems\K7067372 - Submission to the Davies Commission\project_files\MM\DoEcology\Figure 3.5 Proposed habitat compensation areas.mxd

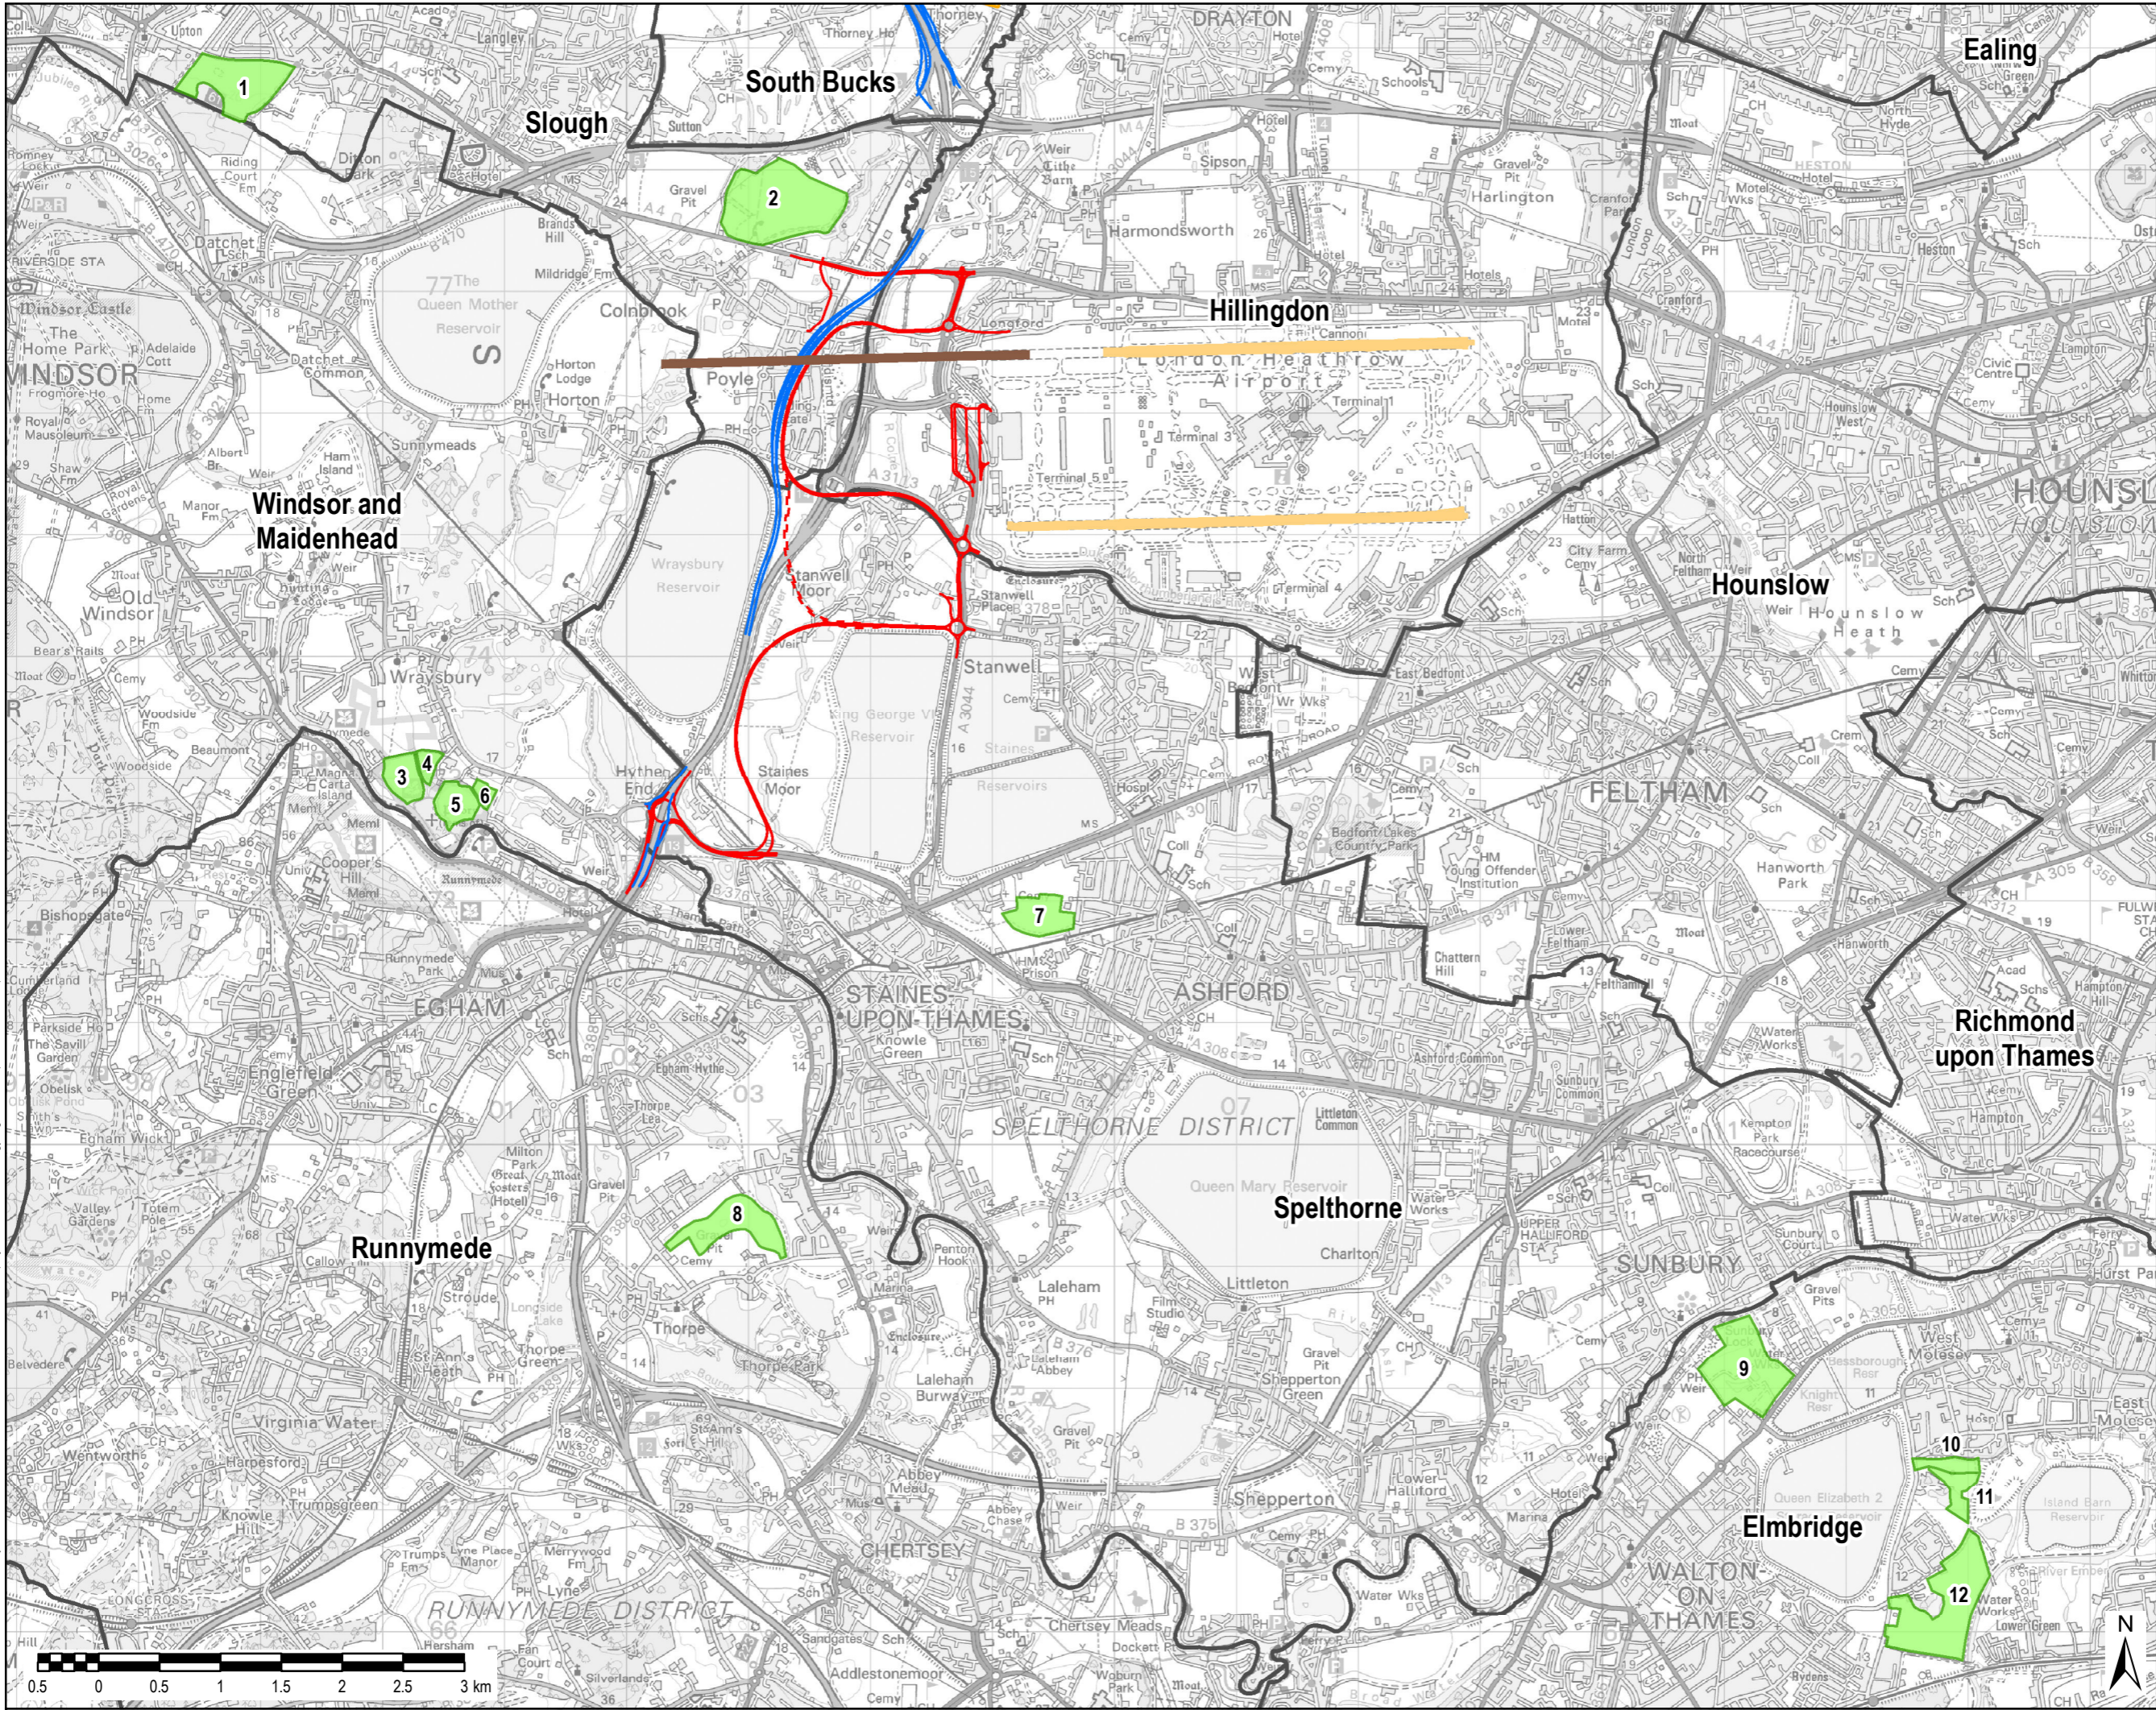

THIS DRAWING IS TO BE USED ONLY FOR THE PURPOSE OF ISSUE THAT IT WAS ISSUED FOR AND IS SUBJECT TO AMENDMENT

LEGEND

- Proposed Motorway Route
- Proposed Public Highway
- Proposed Public Highway (Future Route)
- Proposed Heathrow Hub
- Existing Runway
- Proposed Runway
- Administrative Boundary
- Proposed Habitat Compensation Areas

Copyright

Reproduced from Ordnance Survey digital map data
© Crown copyright 2014. All rights reserved.
Licence number 0100031673.

Revision Details	By	Check	Check Date
Purpose of Issue			
FINAL			
Client			
RUNWAY INNOVATIONS LIMITED			
Project Title			
SUBMISSION TO THE AIRPORTS COMMISSION - SHORTLISTED OPTIONS			
Drawing Title			
PROPOSED HABITAT COMPENSATION AREAS			
Drawn	Checked	Approved	Date
JW	JR	JR	14/05/2014
URS Internal Project No.		Scale @ A3	
47067372		1:50,000	
THIS DOCUMENT HAS BEEN PREPARED PURSUANT TO AND IS SUBJECT TO THE TERMS OF URS' APPOINTMENT BY ITS CLIENT. URS ACCEPTS NO LIABILITY FOR ANY USE OF THIS DOCUMENT OTHER THAN BY ITS ORIGINAL CLIENT OR FOLLOWING URS' EXPRESS AGREEMENT TO SUCH USE, AND ONLY FOR THE PURPOSES FOR WHICH IT WAS PREPARED AND PROVIDED.			
URS Infrastructure & Environment UK Limited			
South House Alençon Link, Basingstoke Hampshire, RG21 7PP Telephone (01256) 310200 Fax (01256) 310201 www.ursglobal.com			
Drawing Number			Rev
FIGURE 3.5			0

