
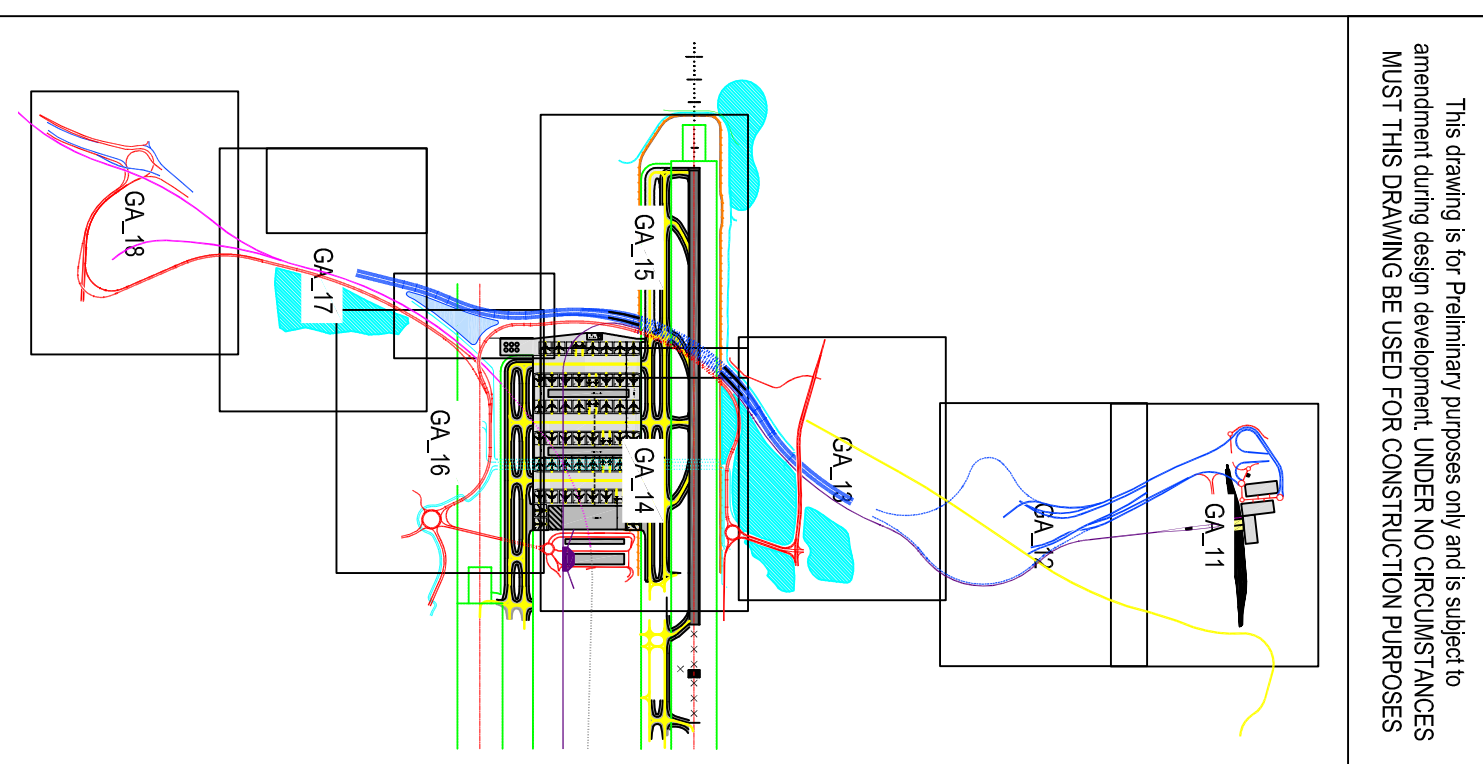


Reproduced from Ordnance Survey digital map data (c)  
Crown Copyright 2013, Ordnance Survey  
License number GSD100031873 2014.

IVER COURT  
FARMHOUSE

THE TOWER ARMS  
PUBLIC HOUSE

STABLE RANGE AT  
THORNEY FARM

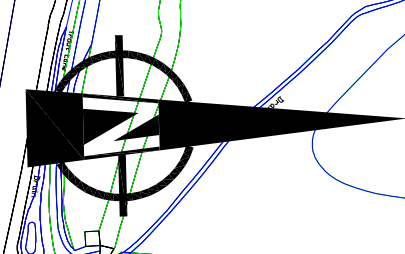

NOTES  
1. IF RECEIVED ELECTRONICALLY IT IS THE RECIPIENT'S RESPONSIBILITY TO PRINT TO THE CORRECT SCALE. ONLY WRITTEN DIMENSIONS SHALL BE USED.

KEY			
	PROPOSED MOTORWAY ROUTE		
	PROPOSED PUBLIC HIGHWAY		
	PROPOSED AUTOMATED PEOPLE MOVER (APM)		
	PROPOSED RAILWAY		
	PROPOSED RIVER / BROOK DIVERSION		
	SAFEGUARDED RAILWAY CORRIDOR		
	PROPOSED ARSIDE PERIMETER ROAD		
	PROPOSED ARSIDE SECURITY FENCE		
	PROPOSED ARRON		
	PROPOSED ARSIDE BUILDINGS		
	PROPOSED TAXIWAYS		
	PROPOSED RUNWAY		
	PROPOSED FOOTPATH DIVERSION		
	PROPOSED RUNWAY / TAXIWAY STRIP		
	EXISTING DESIGNATED SITE - LISTED BUILDING		

DRAWING INFORMATION			
Revision Details	By	Date	Scale
1	SAW	12.05.14	AS SHOWN

Client  
RUNWAY INNOVATIONS LTD

Project Title  
HEATHROW RUNWAY  
EXPANSION PROPOSAL

Drawing Title  
GENERAL ARRANGEMENT  
SHEET 1 OF 8

Drawn	Checked	Approved	Date
RJD	SAW	AJE	12.05.14
URBIS Drawing Register No.			
47082372			
Scale as to			
1:2,500			

URS Infrastructure & Environment UK Limited  
3 Fenelon House, Fenelon Park  
Telford, Shropshire, TF3 3AP  
Telephone (01952) 235600  
Fax (01952) 235650  
www.urs.co.uk



Drawing Number  
P 4706372/TL/GA/11

Rev  
02