



Plan  
Scale 1:1250

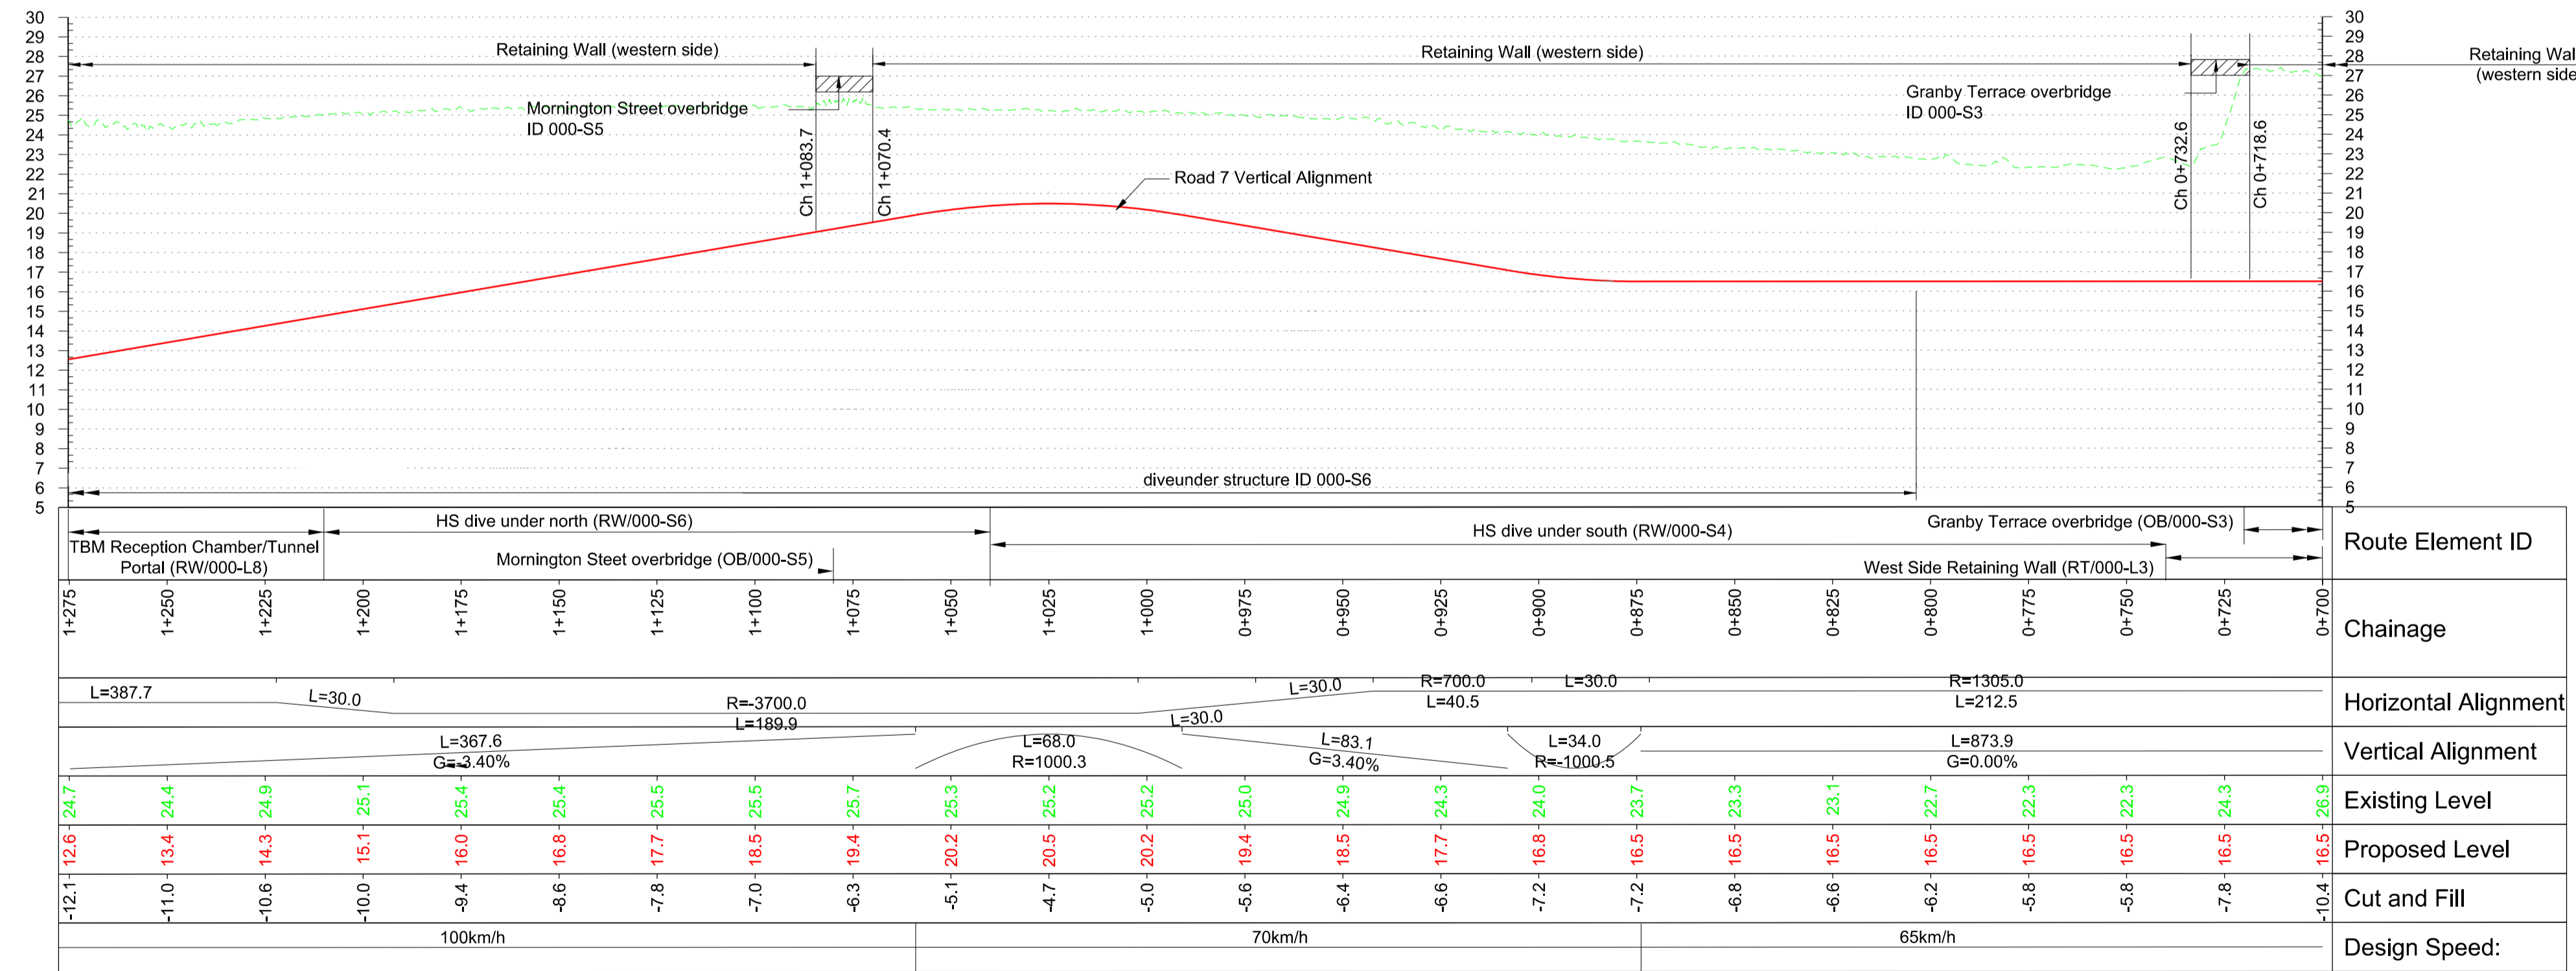

Profile  
Scale H 1:1250 V 1:250

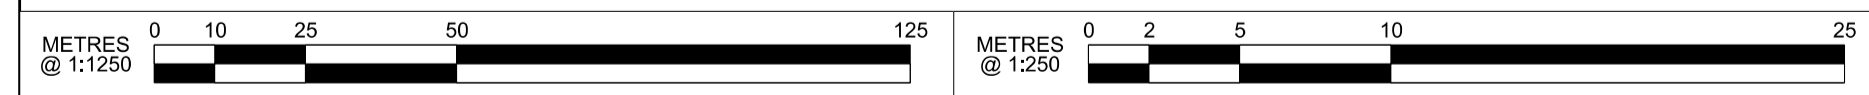

Rev	Description	Drawn	Checked	Con App	HS2 App
P01	Condition B. Code 1 Fit for hybrid bill submission	TCS	MS	SH	
		18/12/13	13/12/13	13/12/13	

HS2 accepts no responsibility for any circumstances which arise from the reproduction of this document after alteration, amendment or abbreviation or if it is issued in part or issued incompletely in any way.

© Crown Copyright and database right 2013. All rights reserved.  
Ordnance Survey Licence number 100049190

© Crown Copyright material is reproduced with the permission of Land Registry under delegated authority from the Controller of HMSO.  
This material was last updated on 2013 and may not be copied, distributed, sold or published without the formal permission of Land Registry.  
Only an official copy of a title plan or register obtained from the Land Registry may be used for legal or other official purposes.

Scale with caution as distortion can occur.

Legends/Notes:

- Depot, station, headhouse or portal building
- Tunnel portal
- Electricity substation
- Land drainage area
- Ecological mitigation pond
- Balancing pond
- Replacement floodplain storage
- Woodland habitat creation
- Wetland habitat creation
- Grassland habitat creation
- Landscape mitigation planting (scrub / woodland)
- Grassed areas
- Sustainable placement
- Public realm
- Engineering earthworks
- Landscape earthworks
- Rail alignment formation
- Returned to suitable development use
- County boundary
- Borough / District boundary
- Community forum boundary
- Watercourse diversion
- Existing watercourse
- Ditches - new
- Hedgerow habitat creation
- Main utility works
- Existing public right of way (PRoW)
- New, diverted or realigned PRoW
- Stopped-up PRoW
- Tunnels external extent
- HS2 Access road
- Noise fence barrier
- Chainage (e.g. 10+000)

Registered in England  
Registration No. 06791686  
Registered office:  
Eland House,  
Bressenden Place,  
London, SW1E 5DU

Creator/Originator  
**Ove Arup & Partners International Ltd**

HS2 Security Classification  
**INTERNAL**

Zone	Euston Section	Project/Contract	Euston Station Design
Design Stage	hybrid bill submission	Discipline/Function Civil	
Drawing Title	Main Line Sheet 2 of 49 Chainage 0+700 to 1+200	Drawn TCS	Checked MS Approved SH
Date	13/12/2013	Scale AS SHOWN	Size A1
Drawing No.	C220-ARP-CV-DPP-01A-580104	Rev.	P01