


Plan
Scale 1:10,000 @ A1

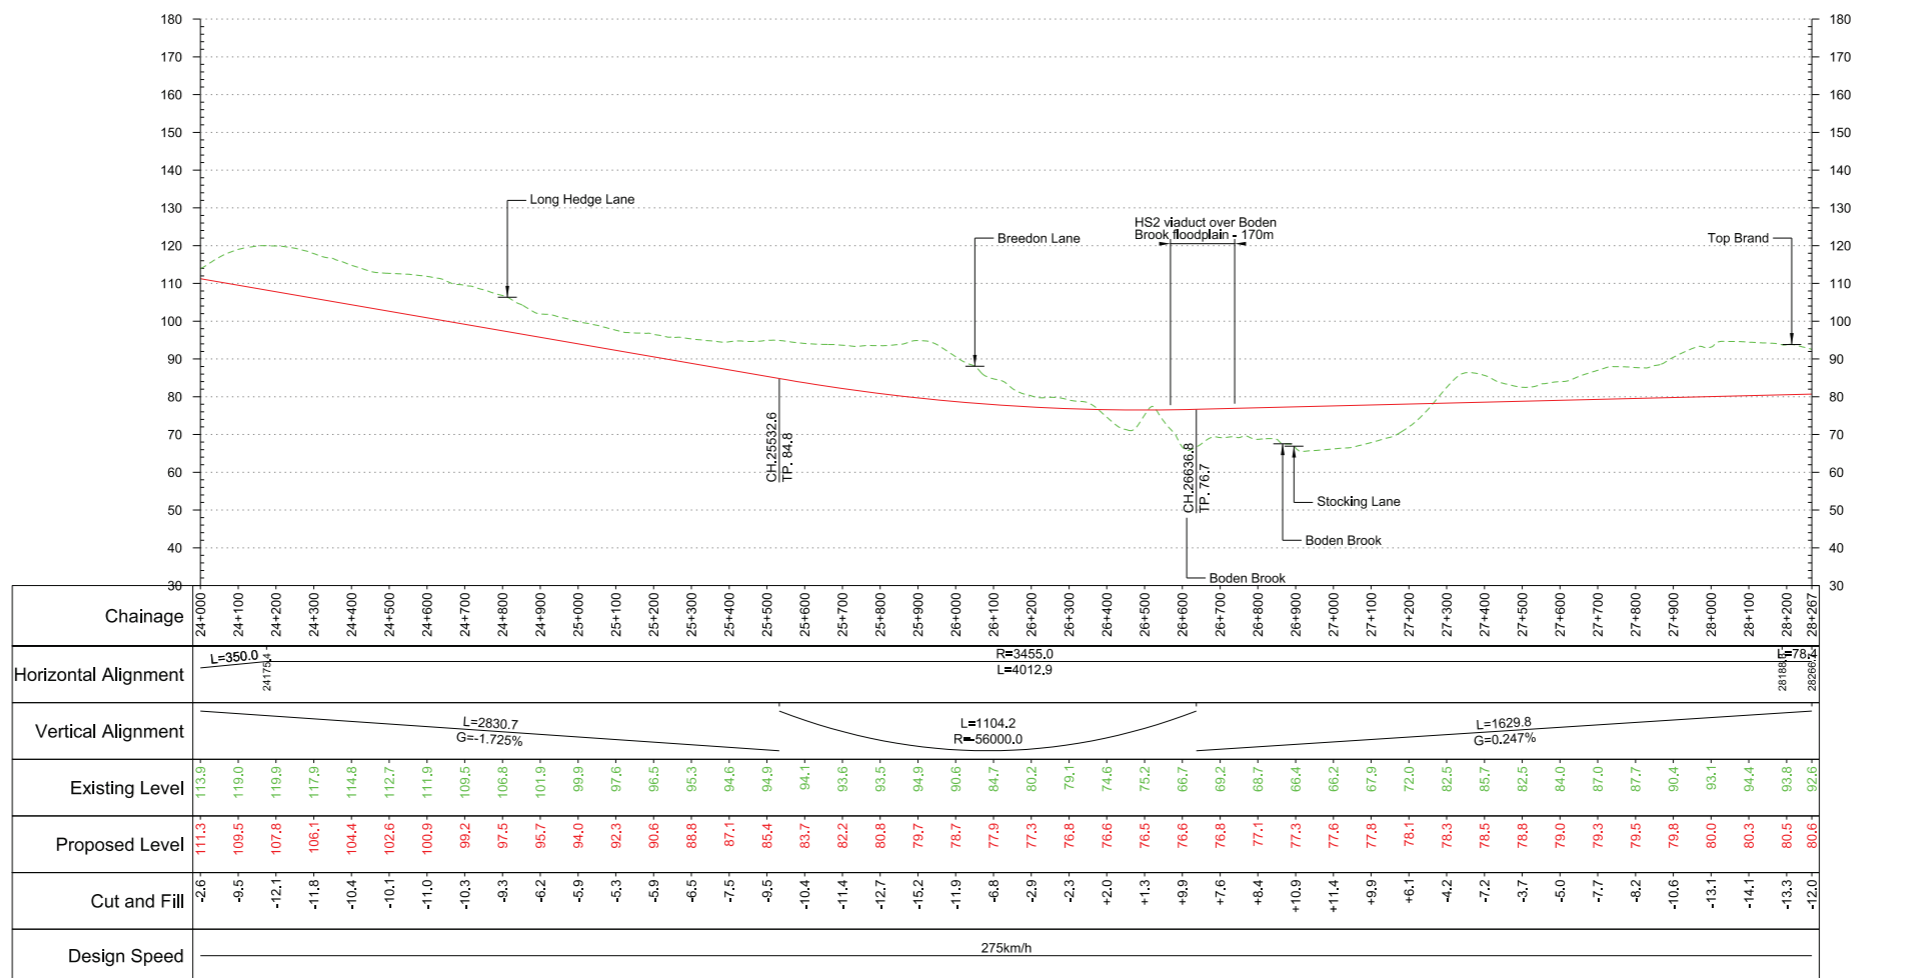

Profile
Scale H:1:10,000 V:1:1000 @ A1

Fit for Acceptance

P03	Client's Comments Addressed	JV	AR	MM	
		14/10/16	14/10/16	14/10/16	
P02	Client's Comments Addressed	JV	AR	MM	
		18/08/16	18/08/16	18/08/16	
P01	First Issue	CW	AR	MM	
		14/07/16	15/07/16	15/07/16	
Rev	Description	Drawn	Checked	Con App	HS2 App

HS2 accepts no responsibility for any circumstances which arise from the reproduction of this document after alteration, amendment or abbreviation or if it is issued in part or issued incompletely in any way.

© Crown Copyright and database right 2016. All rights reserved. Ordnance Survey Licence number 100049190

© Crown Copyright material is reproduced with the permission of Land Registry under delegated authority from the Controller of HMSO.

This material was last updated on 2016 and may not be copied, distributed, sold or published without the formal permission of Land Registry. Only an official copy of a title plan or register obtained from the Land Registry may be used for legal or other official purposes.

Scale with caution as distortion can occur.

Legends/Notes:

Key Environmental Features Legend	Legend
World Heritage Site	Track Centrelines
Ramsar	Viaduct
Special Areas of Conservation	Tunnel
Special Protection Areas	Existing Railway Connection
SSSI	HS2 Connection
National Nature Reserves	Fully Retained Cutting/Fill
Area of Outstanding Natural Beauty	Major Contour
National Park	Ground Profile
Major Development Sites	Track Profile
Additional Development Sites	Minor Contour
Scheduled Monuments	Node
Registered Parks and Gardens	
Historical Battlefields	
Active and/or Authorised Landfill	
Historical Landfill	
Flood Zones	
Listed Building Grade I	
Listed Building Grade II*	
Listed Building Grade II	

Engineering Earthworks
Railway Cutting
Railway Embankment
HS2 Depot/Station Operational Boundary

Registered in England
Registration No. 06791686
Registered office:
One Canada Square,
London, E14 5AB

Creator/Originator
Mott MacDonald

Zone	Leeds Leg South	Project/Contract	West Midlands to Leeds Route		
Design Stage	Post-Consultation	Discipline/Function	Railway Track		
Drawing Title	HSL06	Drawn	JV	Checked	AR
	Preferred Route	Date	05/07/2016	Scale	1:10000
	Sheet 5 of 5	Approved	MM	Size	A1
		Drawing No.	C321-MMD-RT-DPP-110-580605		Rev.
					P03