

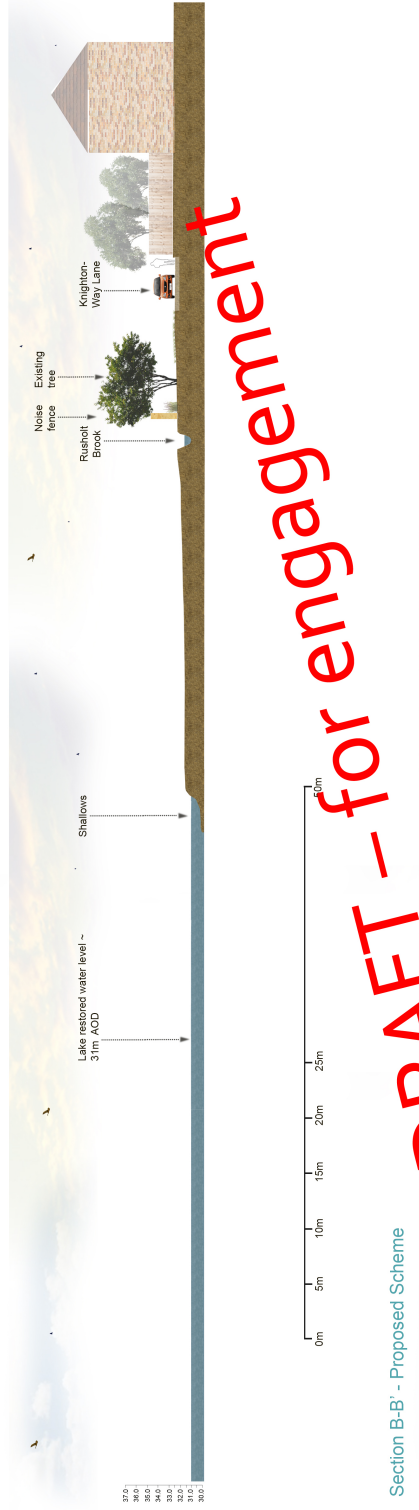


Section B-B' - Construction

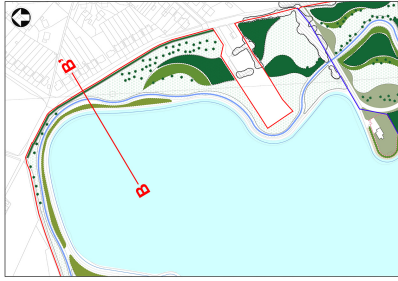

Section B-B' - Proposed Scheme

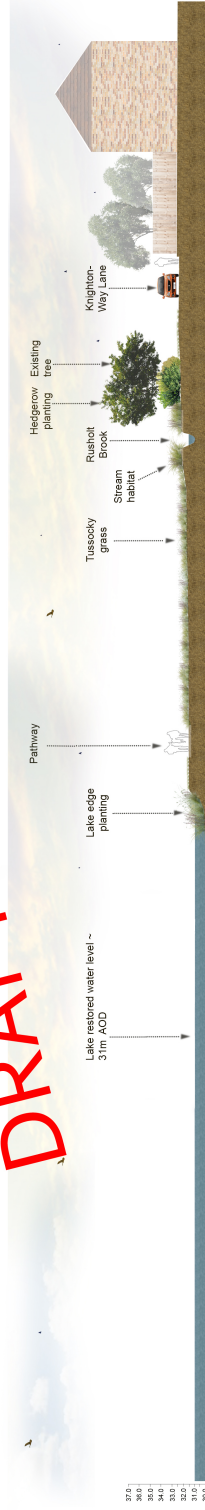

Cross section location