
EXHIBIT LIST


Reference No: HOC/10016 Petitioner: 01 Standard Pack - Areas Published to Collaboration Area: Friday 01-Jul-2016


Page 1 of 4

No	Exhibit Name	Page
1	P1560 Operation.pdf (P1560)	2
2	P1561 Operation PRoWS.pdf (P1561)	3
3	P1562 Operation Greenway.pdf (P1562)	4

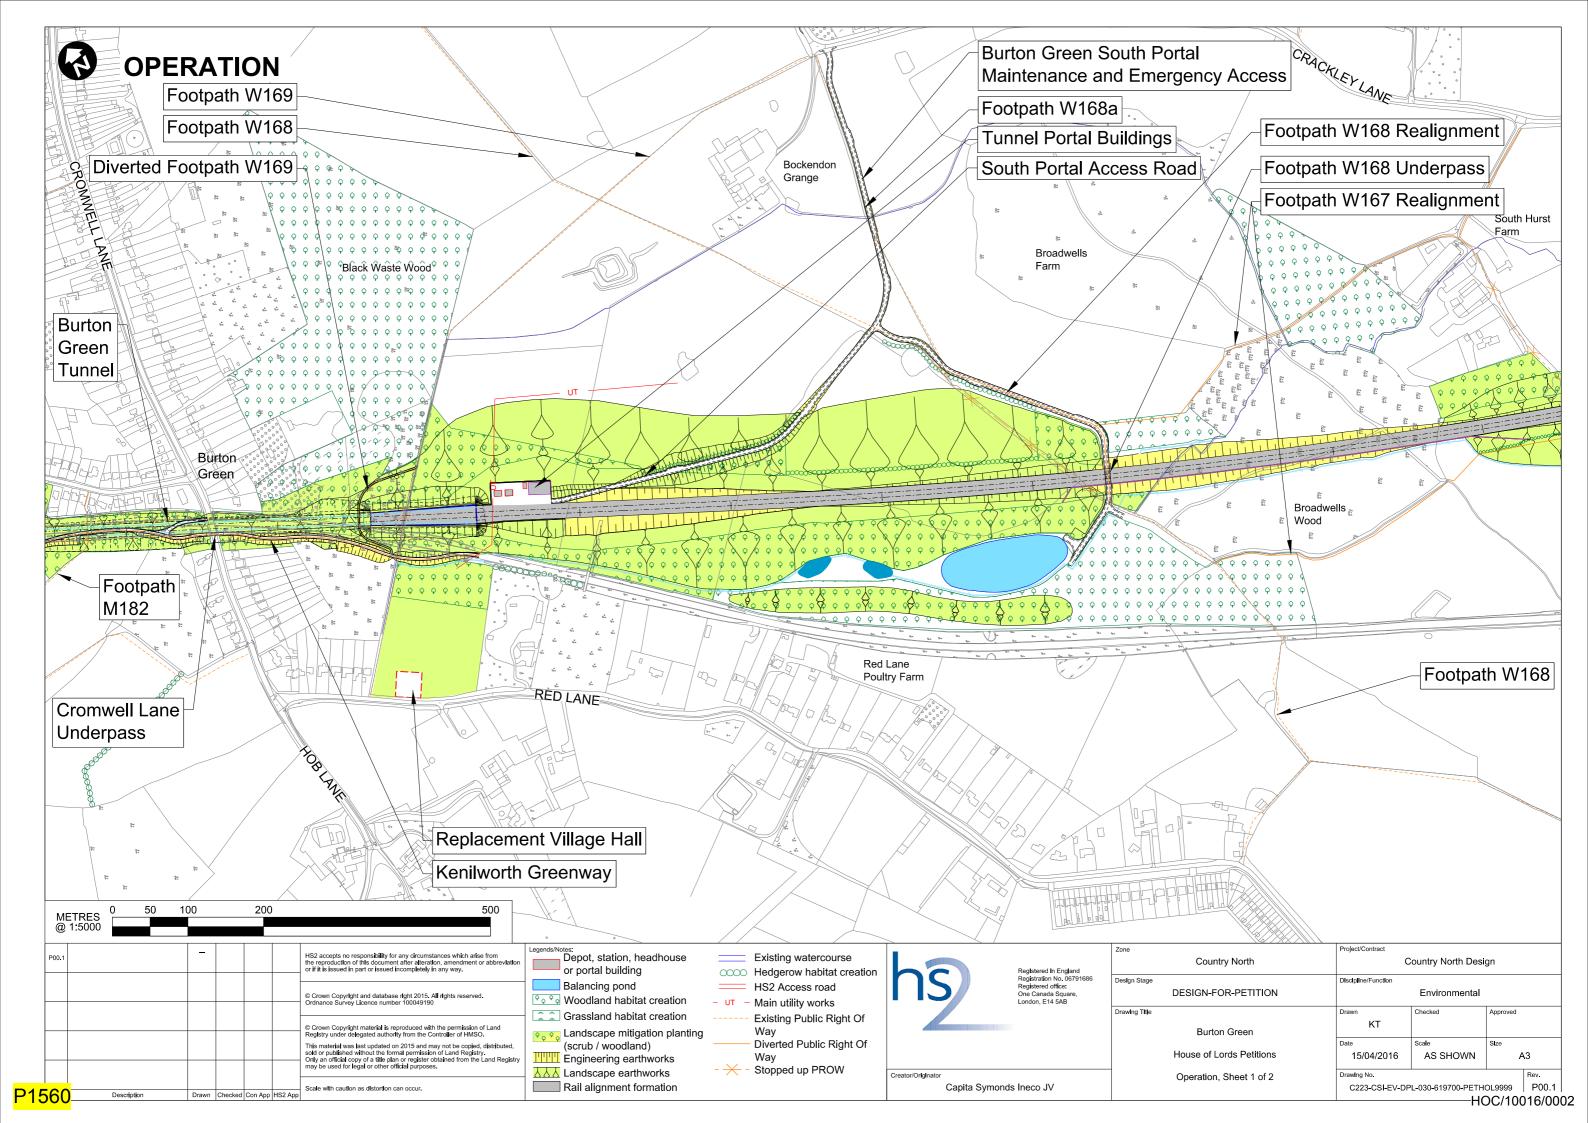



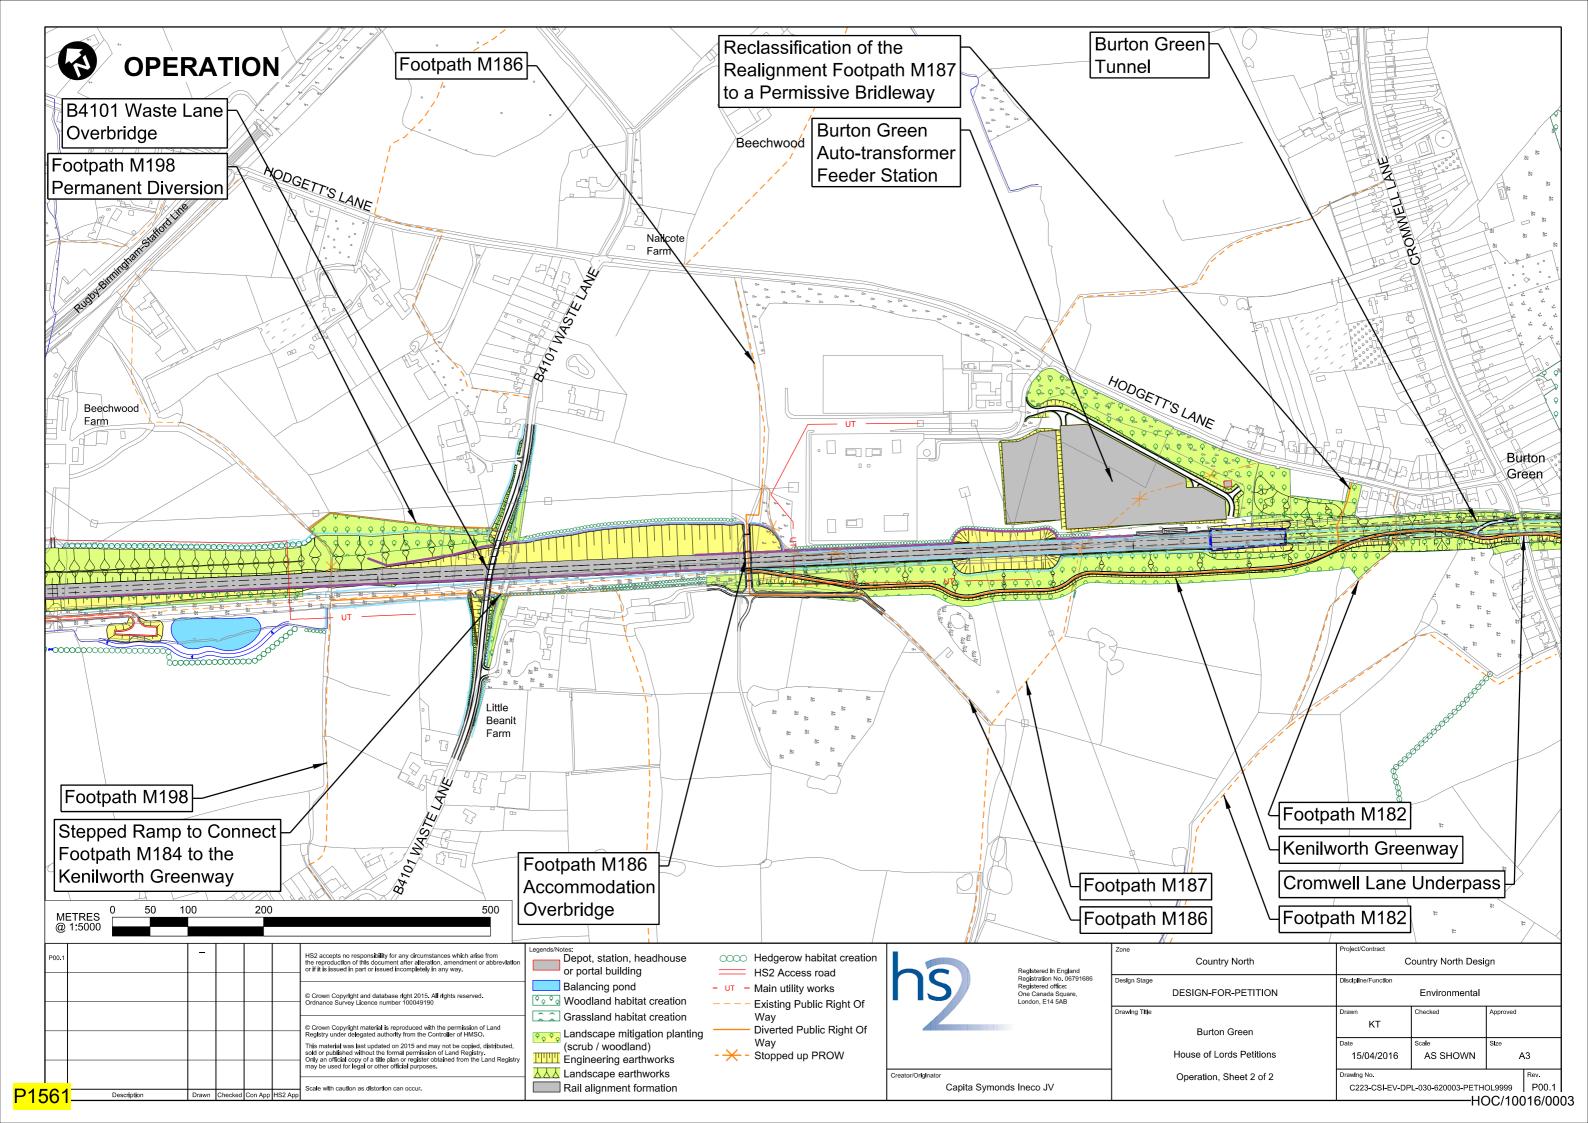

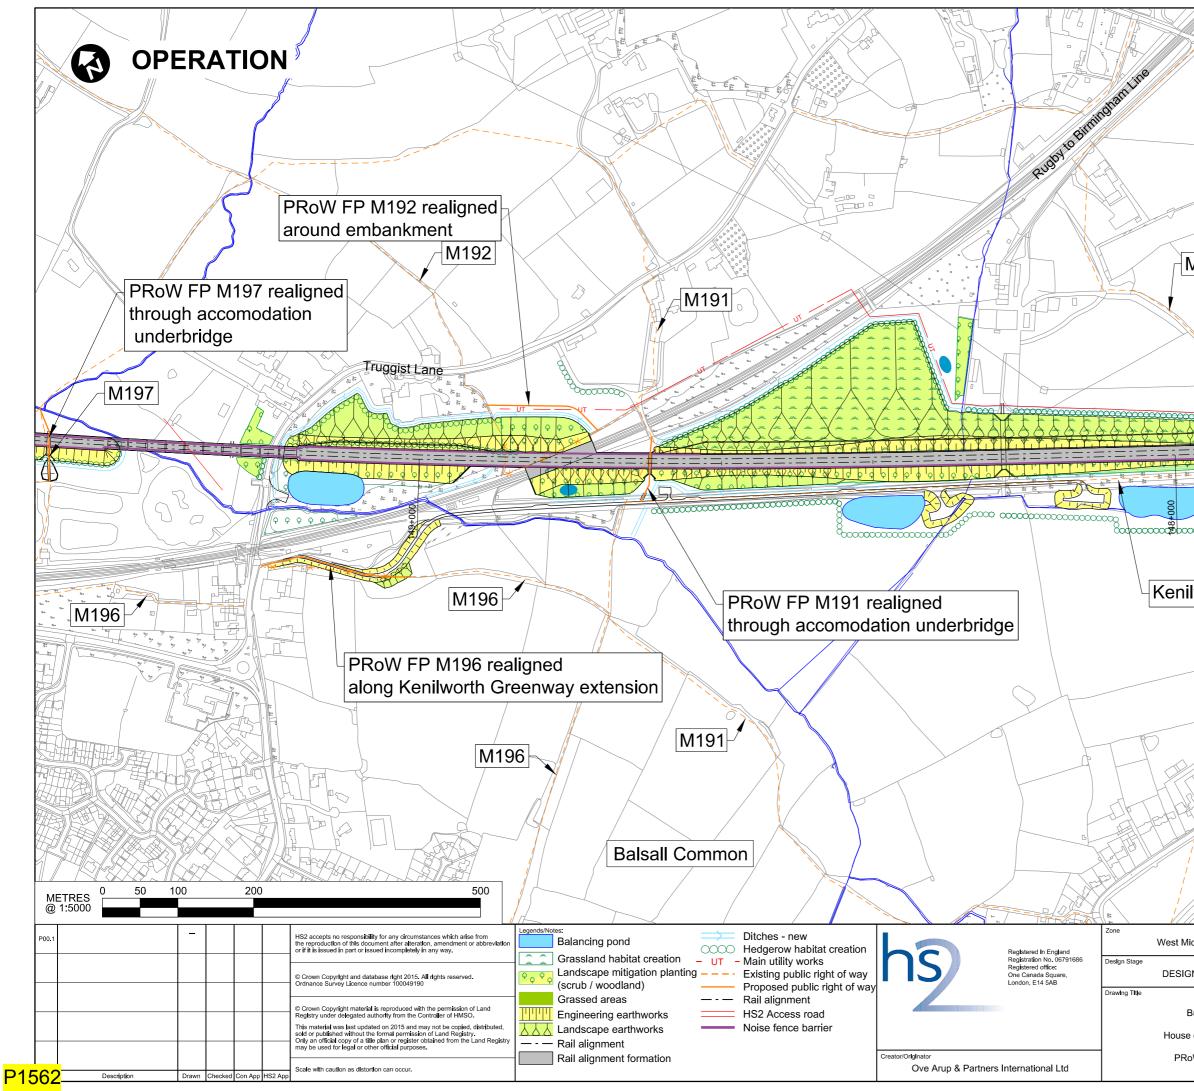

	į.	4	r G
	1		
	1		
		Hodgett's	1
		er 63 m 3	
AF- 5 - 19 - 0	~~~~~~~~~~~~~~~~~~~~~~~~~~~~~~~~~~~~~~	Burton Gree	an da
L'I'I'K			
	() ()		
	Wite.		
M198		:1	<i>H</i> .
		107 L	
$\langle \rangle$	h.	4) 2	
	(H		
	F		
V V V			
	00000		000000000000000000000000000000000000000
	8 . 8 . 0		
			y alter
200000000000000000000000000000000000000			XIA
0000		8 8 8 8 8 8 8 8 8 8 8 8 8 8 8 8 8 8 8	
2002		 	
		1 1 1 1 1 1 1 1 1 1 1 1 1 1 1 1 1 1 1	8: 8:
	_		- 8 7
Iworth Greenway			
	P D		
		"	
	J. A.		
		25	
		57 10	
		~	
	V/REF	1	
	5 ///	$\langle \rangle$	
	L//	\mathcal{A}	
	Y/	\	
	¢	L	
	\	1	
	\backslash		
1 ////			
		\	
////		\	
		\	
	\backslash	1	
	Project/Contract		\
idlands Metropolitan	Birmingha	am Metropolitan A	rea Design
	Discipline/Function		
SN-FOR-PETITION		Civil	
	Drawn	Checked	Approved
Burton Green	GLW		
	Date	Scale	Size
e of Lords Petitions	02/06/2016	AS SHOWN	A3
oW at Operation	Drawing No.		Rev.
	C224-ARP-CV-DS	K-040-000002-PETH	
	•	———H(DC/10016/0004