


HS2 New Crofton Rolling Stock depot connection
see drawing C321-MMD-RT-DPP-195-581701

Fit for Acceptance

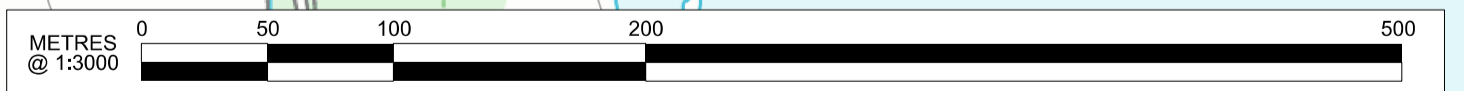

P05	Client's Comments Addressed	JV	AR	MM
		09/11/16	09/11/16	09/11/16
P04	Client's Comments Addressed	JV	AR	MM
		14/10/16	14/10/16	14/10/16
P03	Client's Comments Addressed	JV	AR	MM
		18/08/16	18/08/16	18/08/16
P02	Client's Comments Addressed	RB	AR	MM
		15/07/16	15/07/16	15/07/16
P01	First Issue	JV	AR	MM
		17/06/16	20/06/16	20/06/16
Rev	Description	Drawn	Checked	Con App
				HS2 App

HS2 accepts no responsibility for any circumstances which arise from the reproduction of this document after alteration, amendment or abbreviation or if it is issued in part or issued incompletely in any way.

© Crown Copyright and database right 2016. All rights reserved. Ordnance Survey Licence number 100049190

© Crown Copyright material is reproduced with the permission of Land Registry under delegated authority from the Controller of HMSO.

This material was last updated on 2016 and may not be copied, distributed, sold or published without the formal permission of Land Registry. Only an official copy of a title plan or register obtained from the Land Registry may be used for legal or other official purposes.

Scale with caution as distortion can occur.

Legends/Notes:

Key Environmental Features Legend	
	World Heritage Site
	Ramsar
	Special Areas of Conservation
	Special Protection Areas
	SSSI
	National Nature Reserves
	Area of Outstanding Natural Beauty
	National Park
	Major Development Sites
	Additional Development Sites
	Scheduled Monuments
	Registered Parks and Gardens
	Historical Battlefields
	Active and/or Authorised Landfill
	Historical Landfill
	Flood Zones
	Listed Building Grade I
	Listed Building Grade II*
	Listed Building Grade II
	Listed Building Grade II
	Building Footprint
	Bogie Drop Building

Legend

	Track Centrelines
	Viaduct
	Tunnel
	Fully Retained Cutting/Fill
	Major Contour
	Ground Profile
	Track Profile
	Minor Contour
	Node
	Siding
	Carriage cleaning facilities
	Platform
	Vehicle

Engineering Earthworks

	Railway Cutting
	Railway Embankment
	HS2 Depot/Station Operational Boundary

Registered in England
Registration No. 06791686
Registered office:
One Canada Square,
London, E14 5AB

Creator/Oriator
Mott MacDonald

Zone	New Crofton Rolling Stock Depot
Design Stage	Post-Consultation
Drawing Title	New Crofton Depot Preferred Route Sheet 1 of 1

Project/Contract	West Midlands to Leeds Route		
Discipline/Function	Railway Track		
Drawn	JV	Checked	AR
Approved	MM	Scale	AS SHOWN
Date	17/06/2016	Size	A1
Drawing No.	C321-MMD-RT-DPL-195-581701		Rev.
			P05