




Section A-A' - Construction

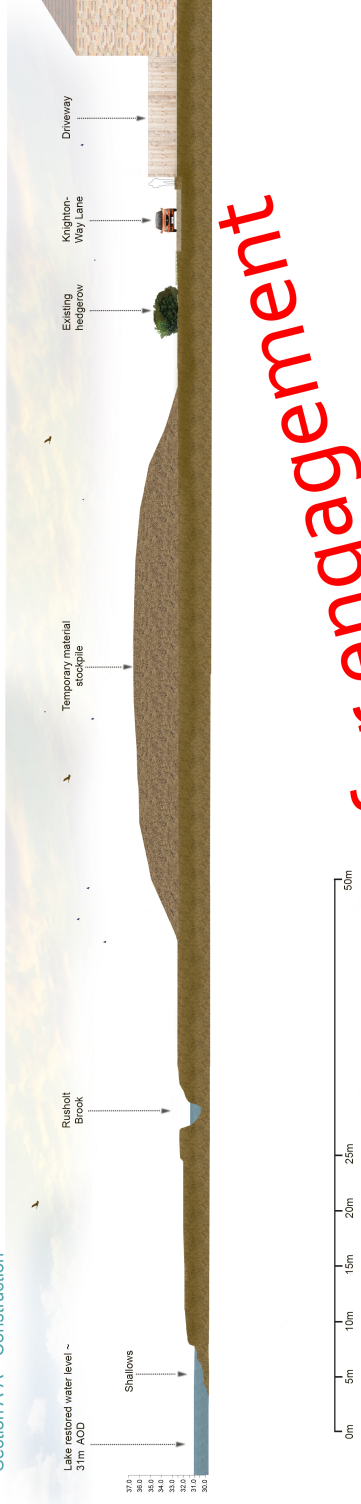

Section A-A' - Proposed scheme

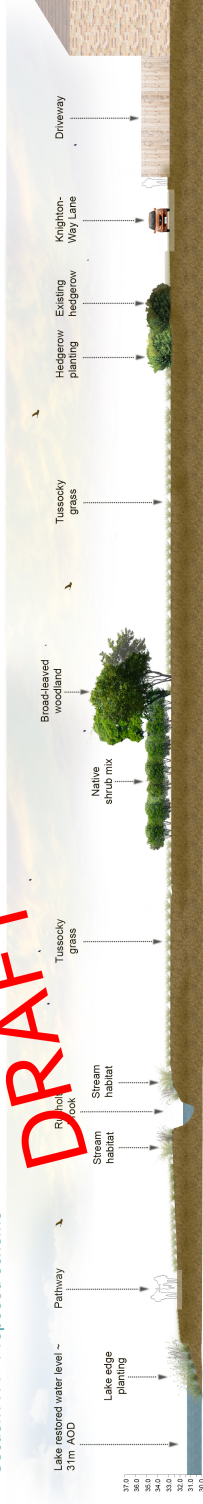

**DRAFT - for engagement**

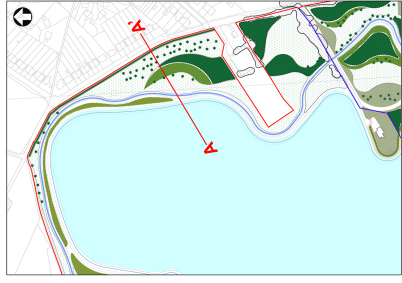

Cross section location