


**Plan no. ASH 95 A**  
 Division of Footpath 95 Ashdon  
 Route to Close A-B-C  
 New Route A-D-E-F  
 Unaffected  
 Definitive Map Sheet: TL 53 NE  
 Scale 1:2000

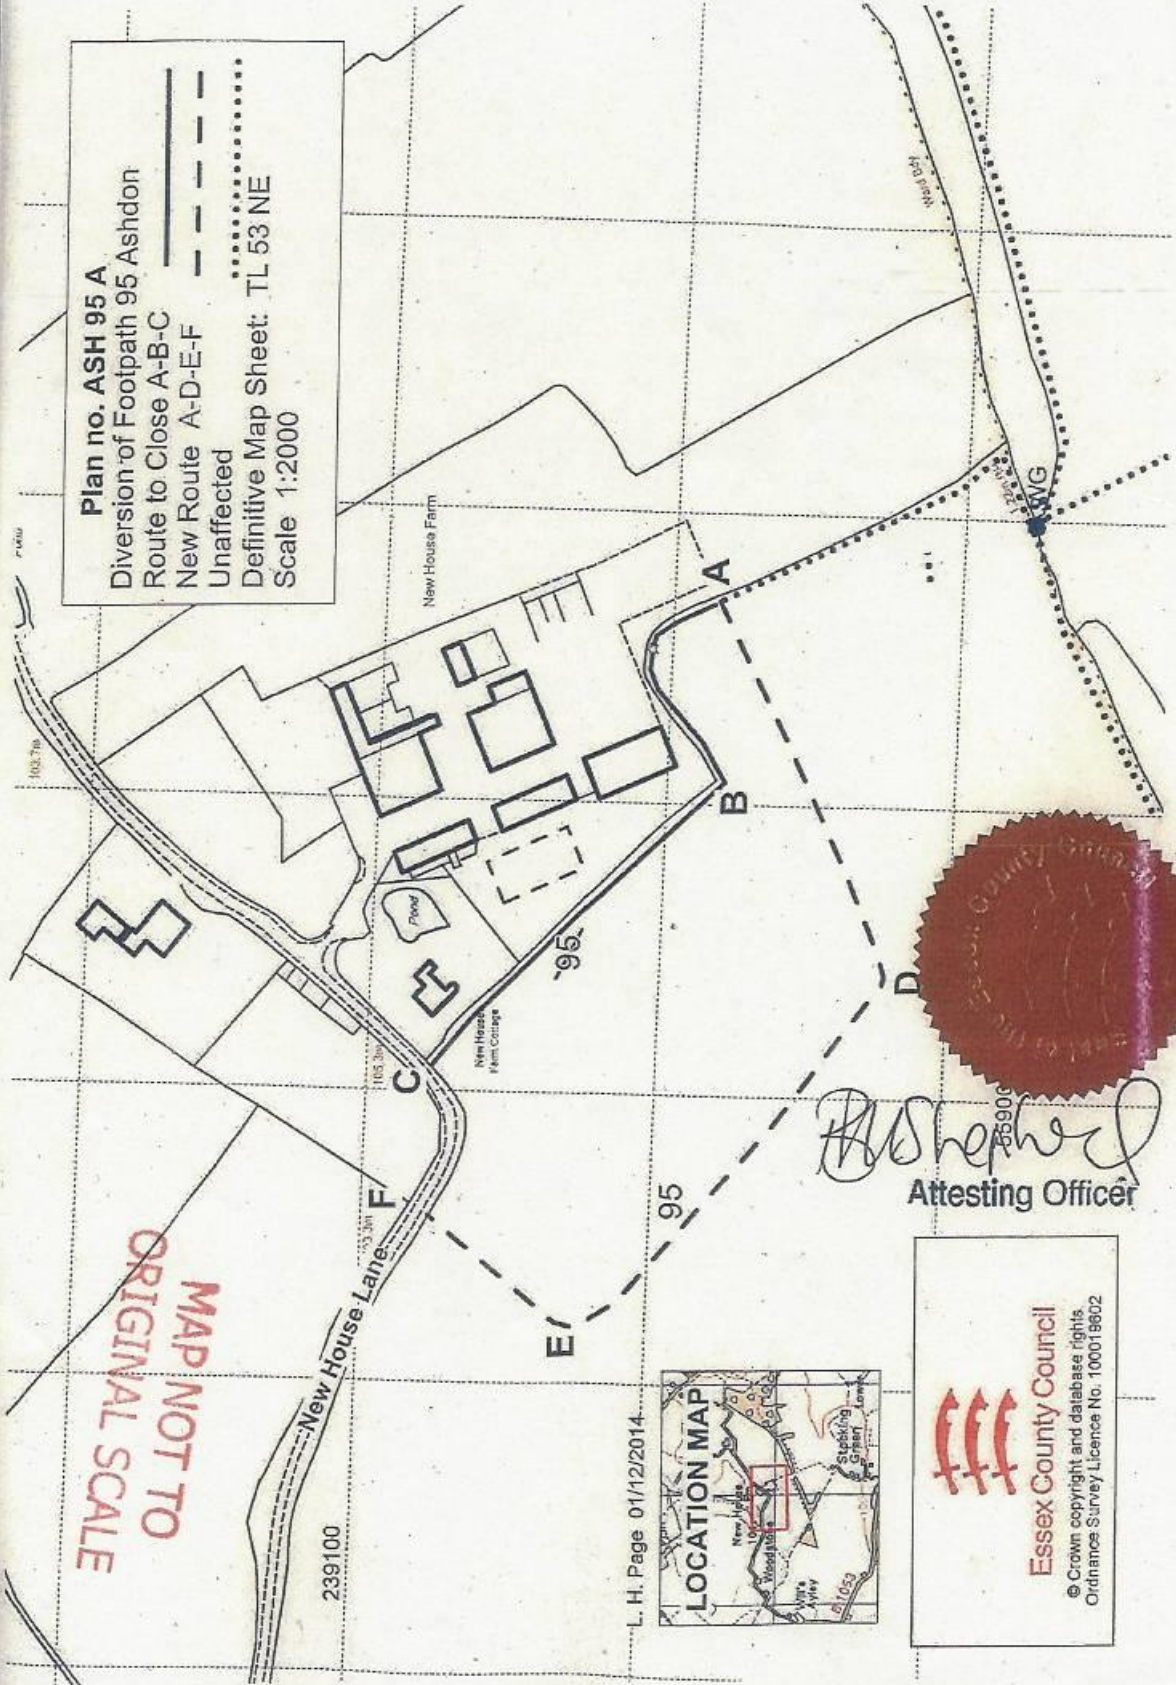

**MAP NOT TO ORIGINAL SCALE**

L. H. Page 01/12/2014.



*[Signature]*  
 Attesting Officer



**Essex County Council**  
 © Crown copyright and database rights.  
 Ordnance Survey Licence No. 100018602