

**Plan no. BOS 8 A**

Diversion of Footpaths 8 and 15  
Bradwell-on-Sea

Routes to Close A-B-C, E-F


New Routes A-D-C, E-D

Unaffected

Definitive Map Sheet TM 00 NW

Scale 1:2500 Postcode: CM0 7RB

Plan by L. H. Page  
08/01/2014

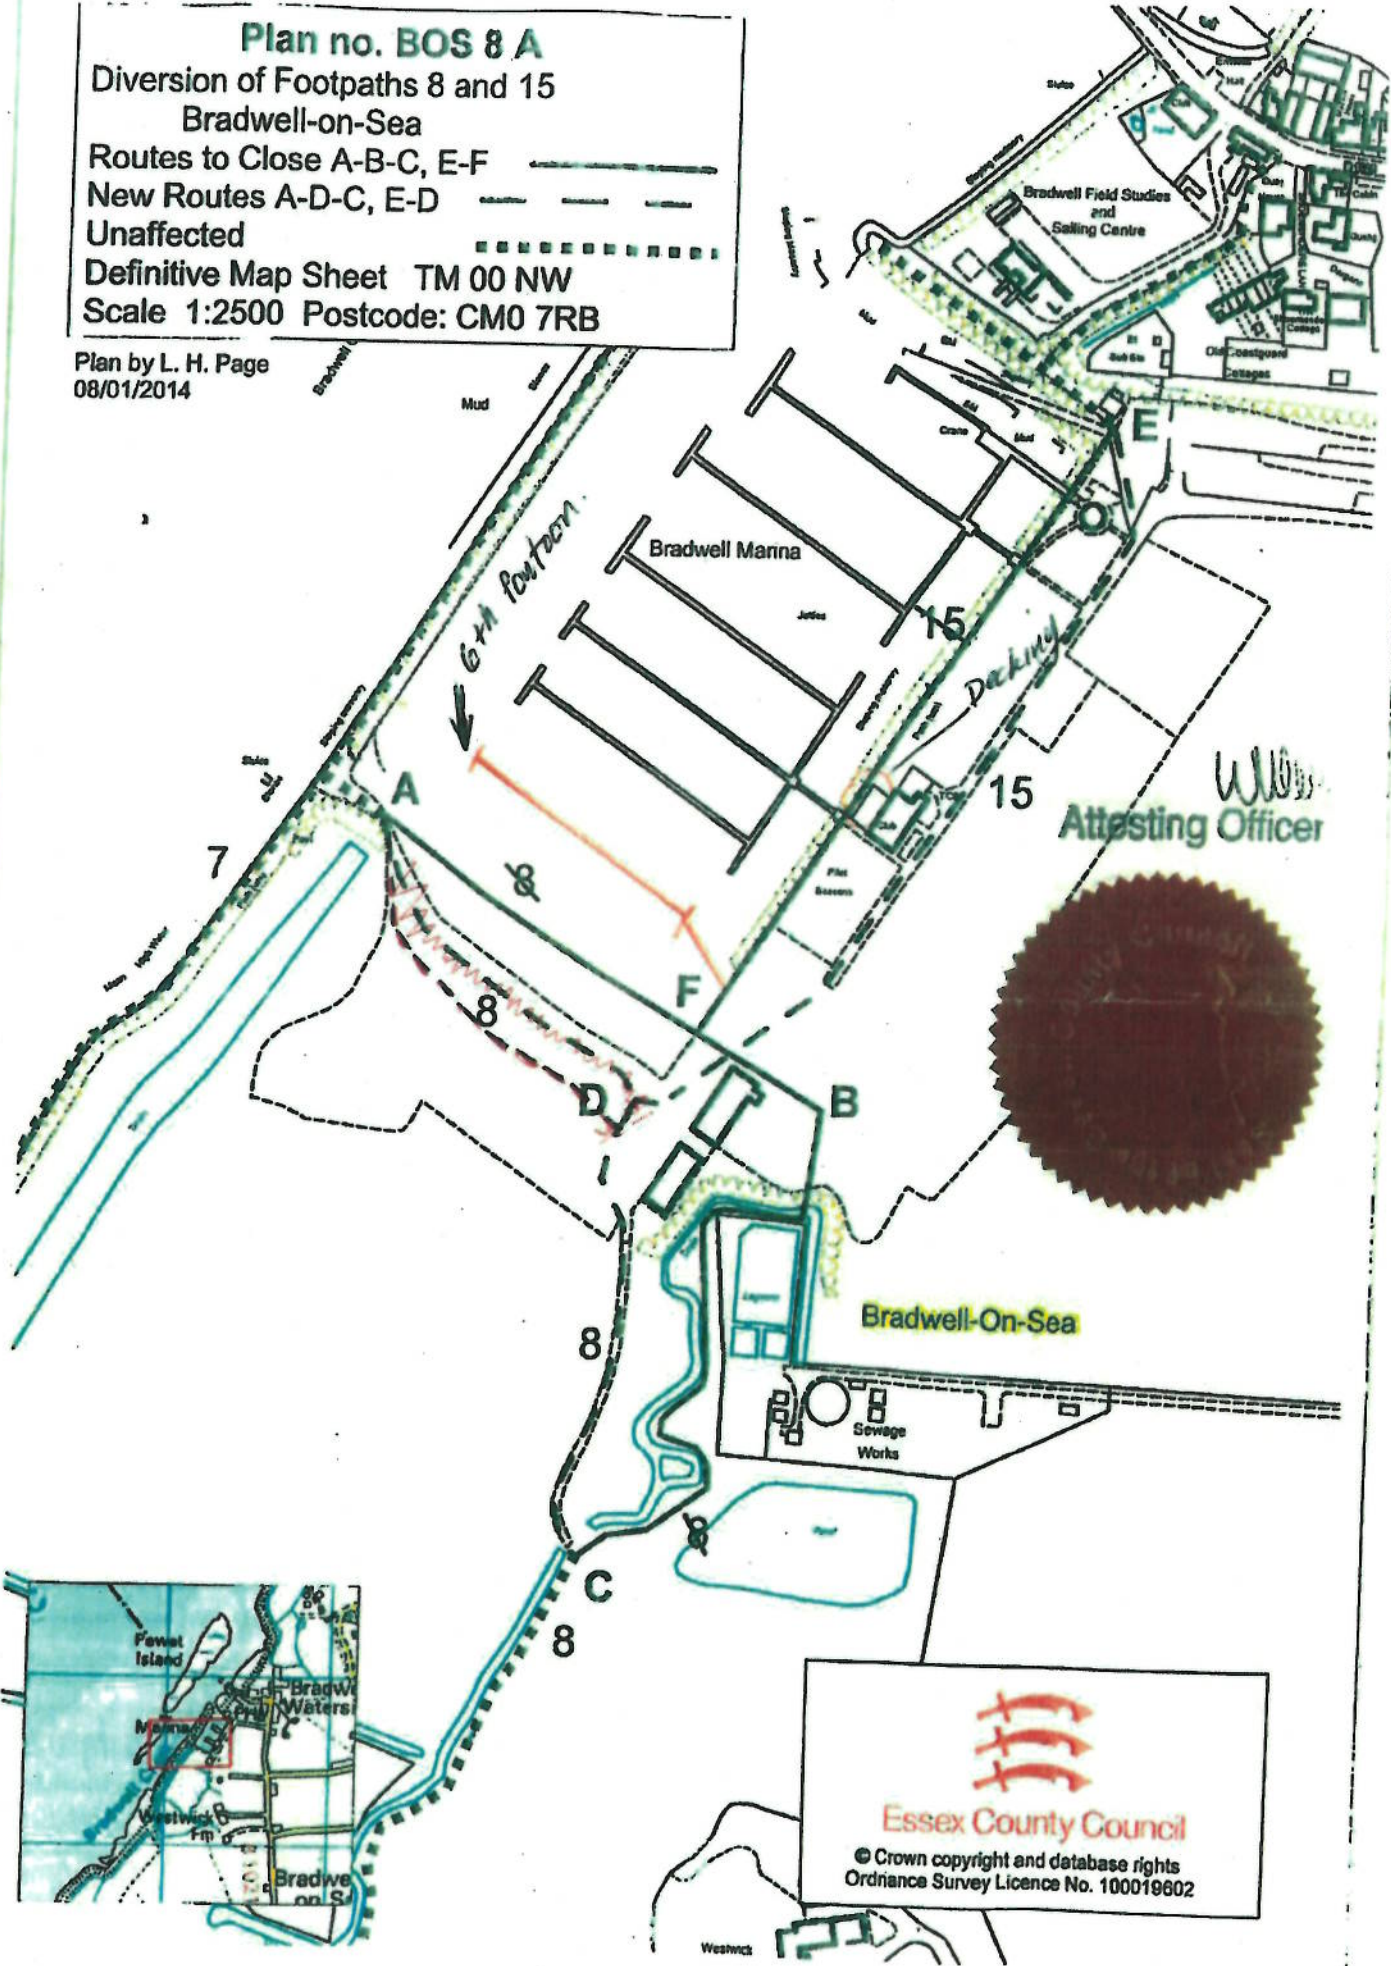

*W. H. Page*  
Attesting Officer



**Essex County Council**  
© Crown copyright and database rights  
Ordnance Survey Licence No. 100019602