


Plan

Scale 1:10,000 @ A1

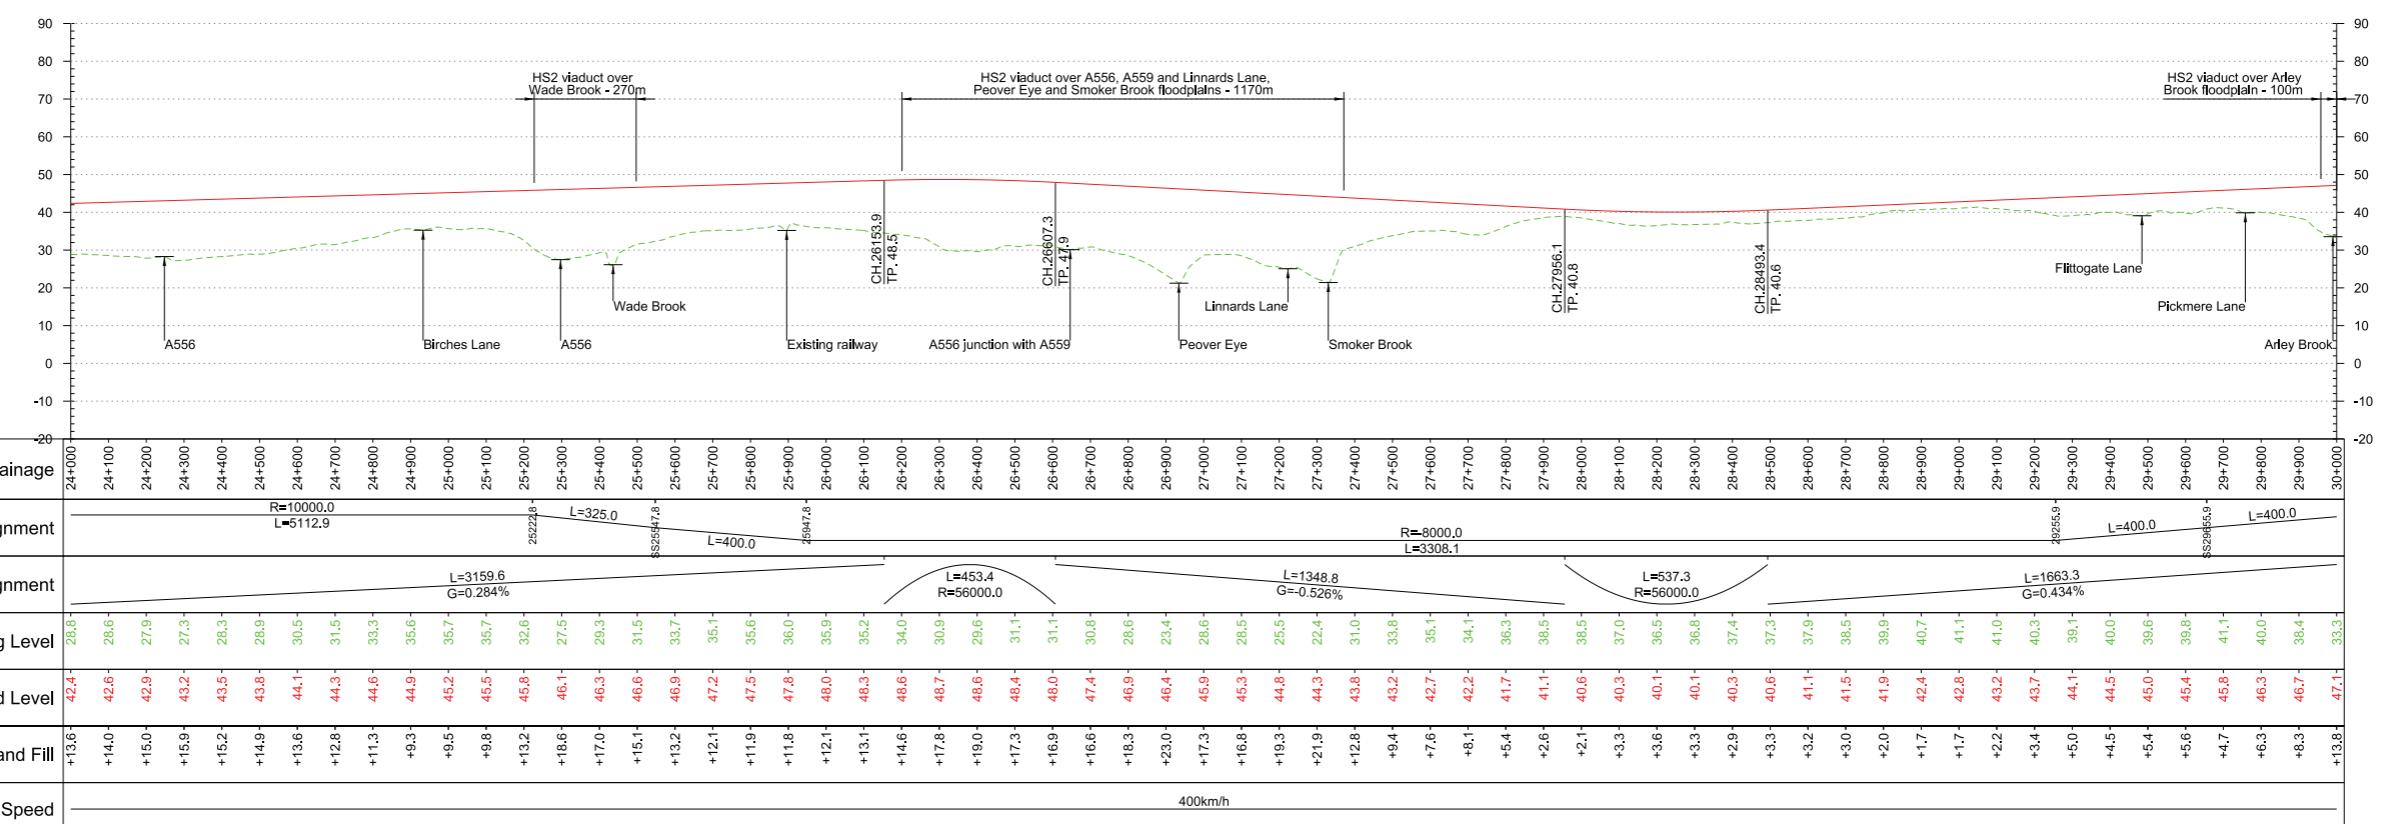

Fit for Acceptance

Project/Contract	West Midlands to Manchester Route		
Discipline/Function	Railway Track		
Design Stage	Post-Consultation		

<tbl_r cells="2" ix="5" maxcspan="3" max