


Plan  
Scale 1:5,000 @ A1

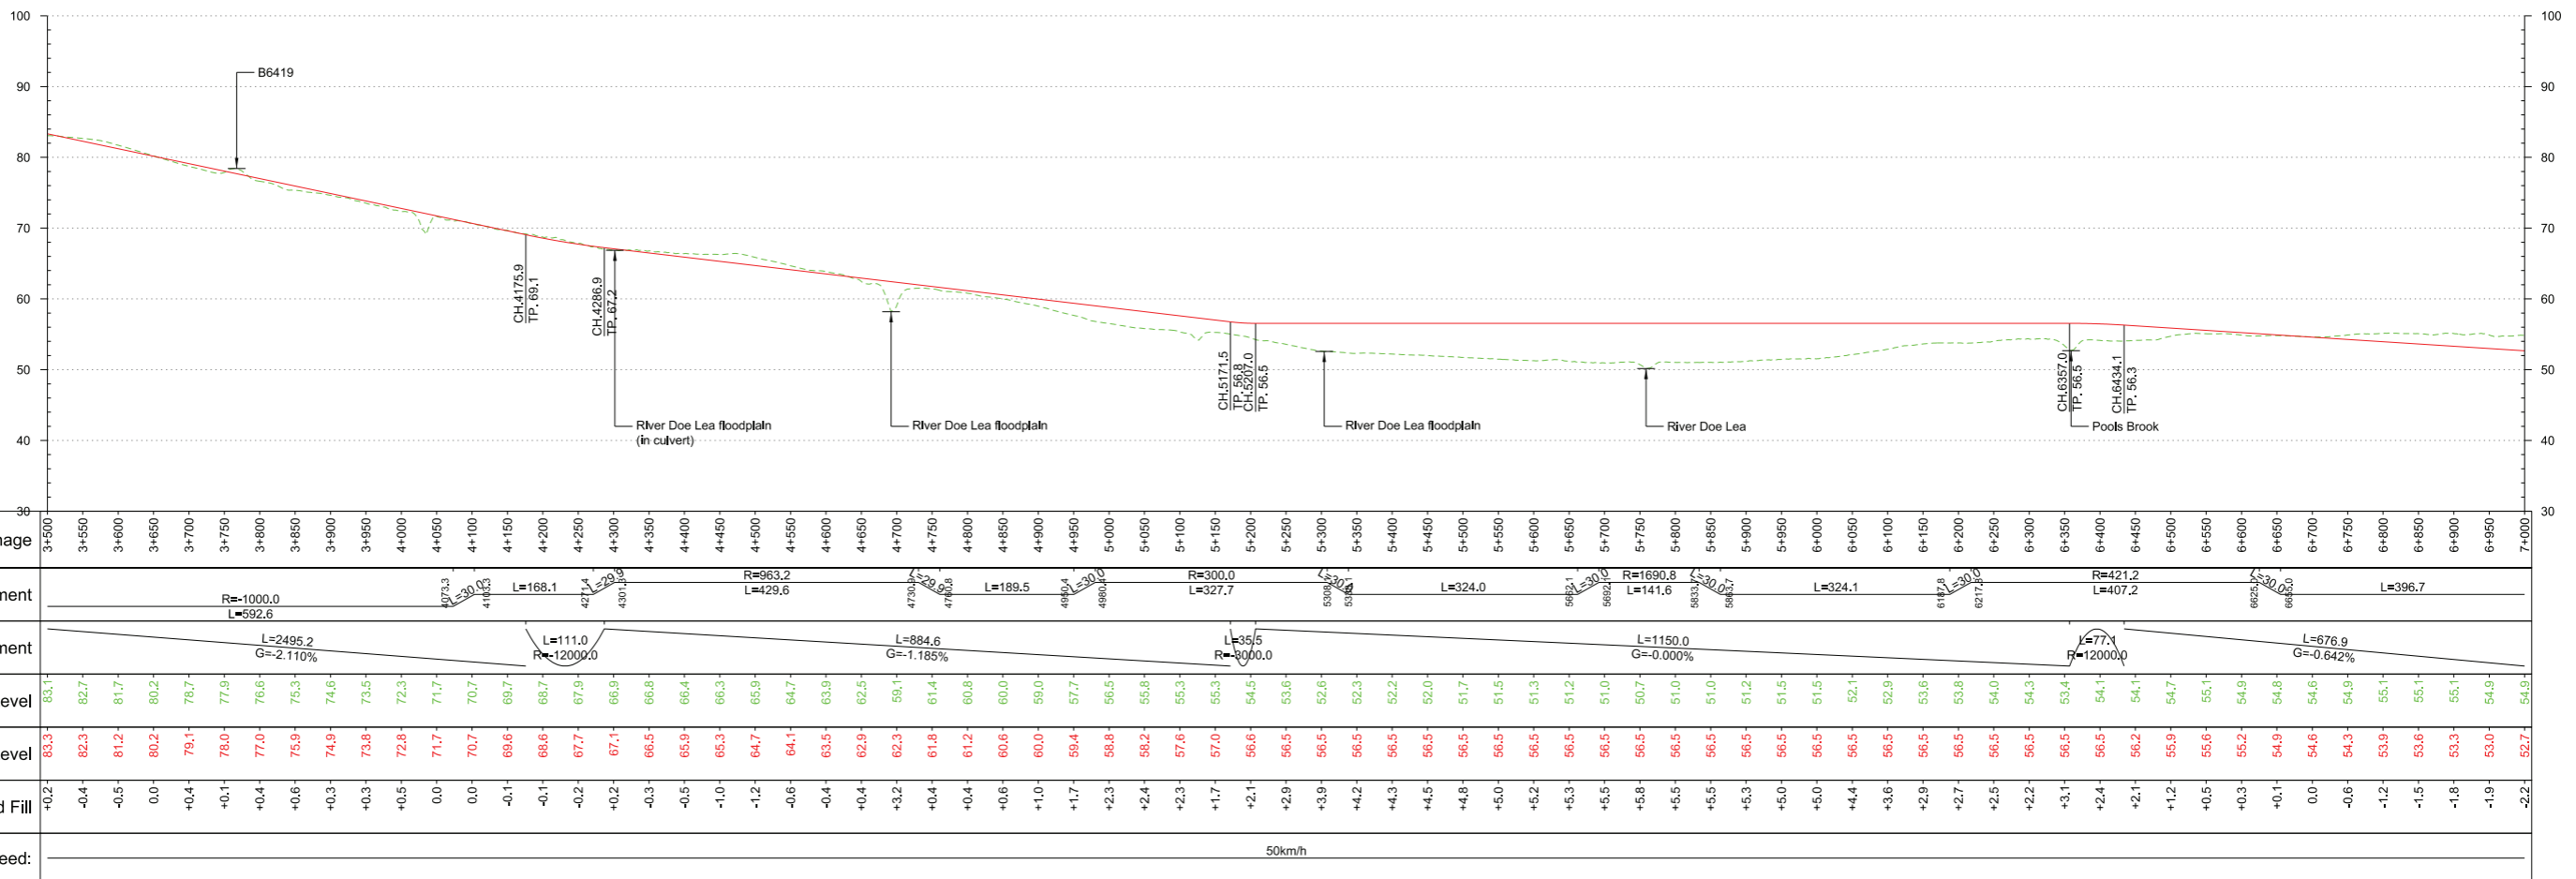

Profile  
Scale H:1:5,000 V:1:500 @ A1

**Fit for Acceptance**

Rev	Description	Drawn	Checked	Con App	HS2 App
P04	Client's Comments Addressed	JV 14/10/16	AR 14/10/16	MM 14/10/16	
P03	Client's Comments Addressed	JV 18/08/16	AR 18/08/16	MM 18/08/16	
P02	Client's Comments Addressed	RB 15/07/16	AR 15/07/16	MM 15/07/16	
P01	First Issue	JV 17/06/16	AR 20/06/16	MM 20/06/16	

Scale with caution as distortion can occur.

**Legends/Notes:**

**Key Environmental Features Legend**

- World Heritage Site
- Ramsar
- Special Areas of Conservation
- Special Protection Areas
- SSSI
- National Nature Reserves
- Area of Outstanding Natural Beauty
- National Park
- Major Development Sites
- Additional Development Sites
- Scheduled Monuments
- Registered Parks and Gardens
- Historical Battlefields
- Active and/or Authorised Landfill
- Historical Landfill
- Flood Zones
- Listed Building Grade I
- Listed Building Grade II\*
- Listed Building Grade II

**Legend**

- Track Centrelines
- Viaduct
- Tunnel
- Existing Railway Connection
- HS2 Connection
- Fully Retained Cutting/Fill
- Major Contour
- Ground Profile
- Track Profile
- Minor Contour
- Node

**Engineering Earthworks**

- Railway Cutting
- Railway Embankment
- HS2 Depot/Station Operational Boundary

Registered in England  
Registration No. 06791686  
Registered office:  
One Canada Square,  
London, E14 5AB

Creator/Organator  
**Mott MacDonald**

Zone	Project/Contract		
Staveley Infrastructure Maintenance Depot	West Midlands to Leeds Route		
Design Stage	Discipline/Function		
Post-Consultation	Railway Track		
Drawing Title	Drawn	Checked	Approved
Staveley Depot Preferred Route	JV	AR	MM
Sheet 2 of 3	Date 17/06/2016	Scale 1:5000	Size A1
	Drawing No. C321-MMD-RT-DPP-190-581302	Rev. P04	