

EXHIBIT LIST

Reference No: HOC/10016

Petitioner: 01 Standard Pack - Areas


Published to Collaboration Area: Friday 01-Jul-2016

Page 1 of 7


No	Exhibit Name	Page
1	P1563 Section Locations.pdf (P1563)	2
2	P1564 BG Pack_Cross Sections 1-3.pdf (P1564)	3
3	P1565 Cross Sections 4-5.pdf (P1565)	4
4	P1566 BG Pack_Cross Sections 6-8.pdf (P1566)	5
5	P1567 BG Pack_Cross Sections 9-11.pdf (P1567)	6
6	P1568 BG Pack_Cross Sections 12-14.pdf (P1568)	7




OPERATION - CROSS SECTIONS 9 TO 11

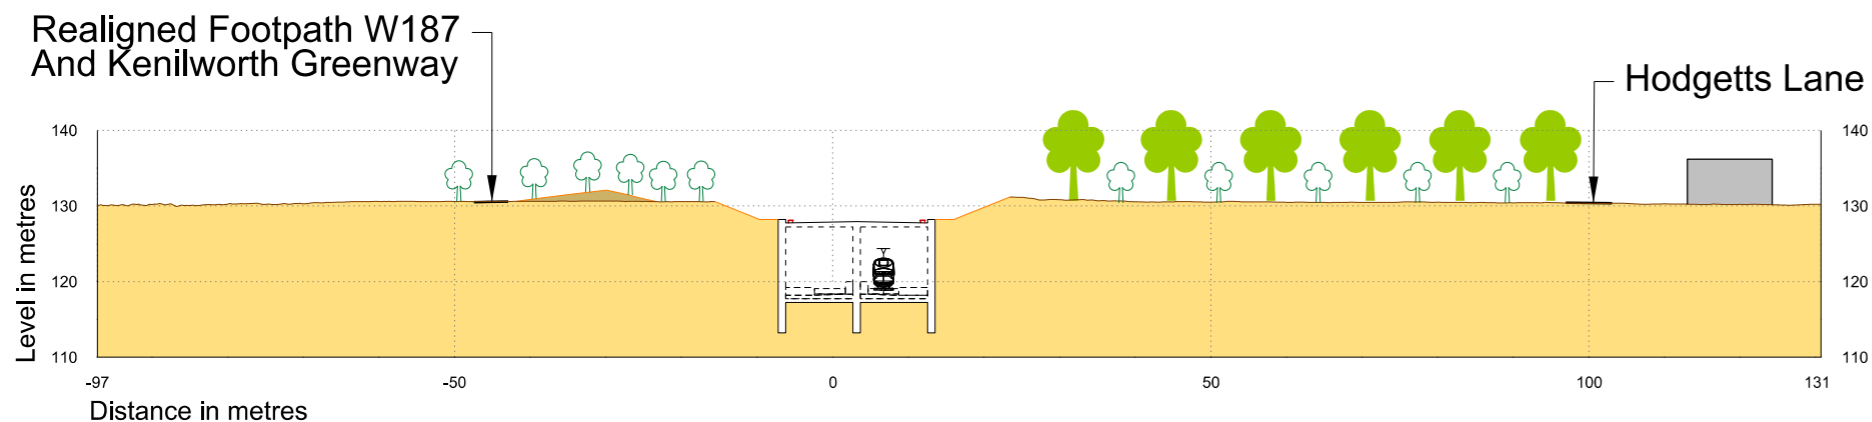


Section 9
Scale 1:1000

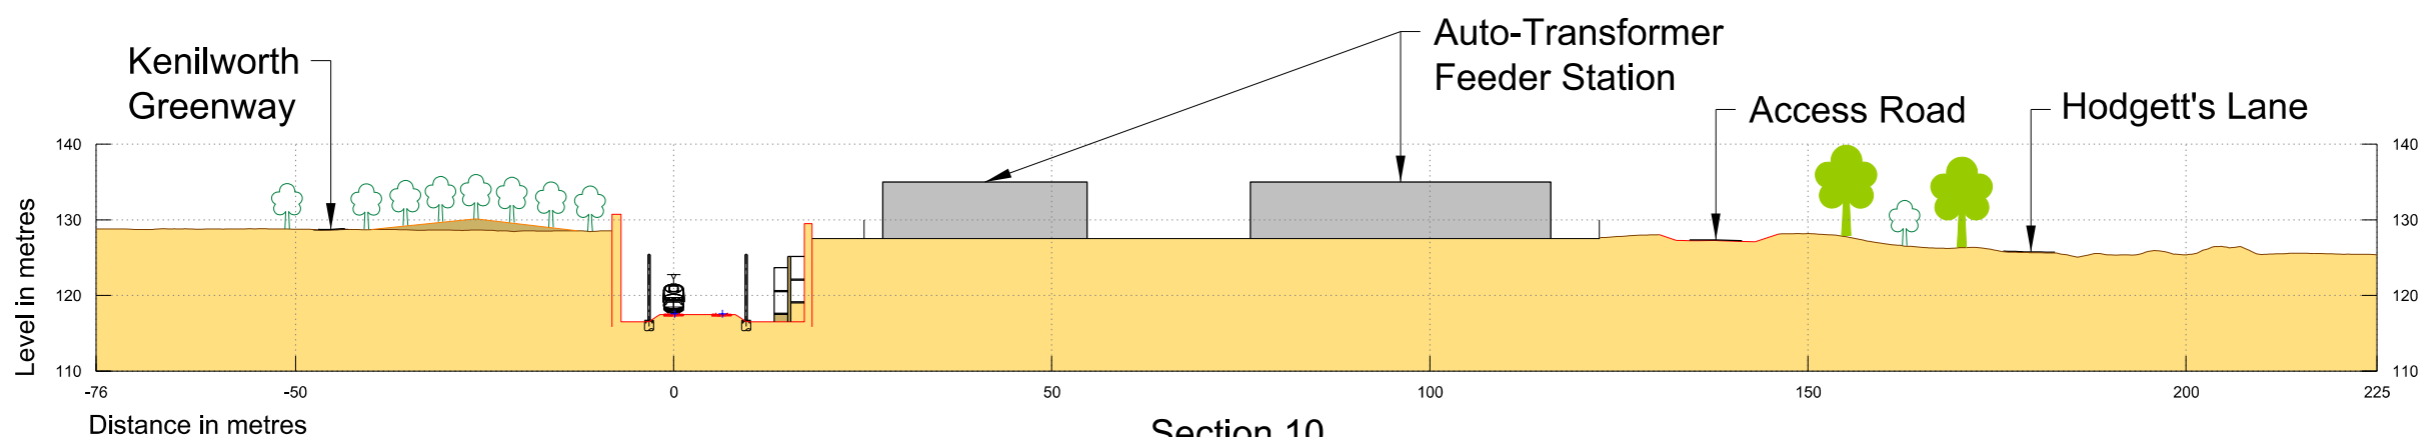

Section 10
Scale 1:1000

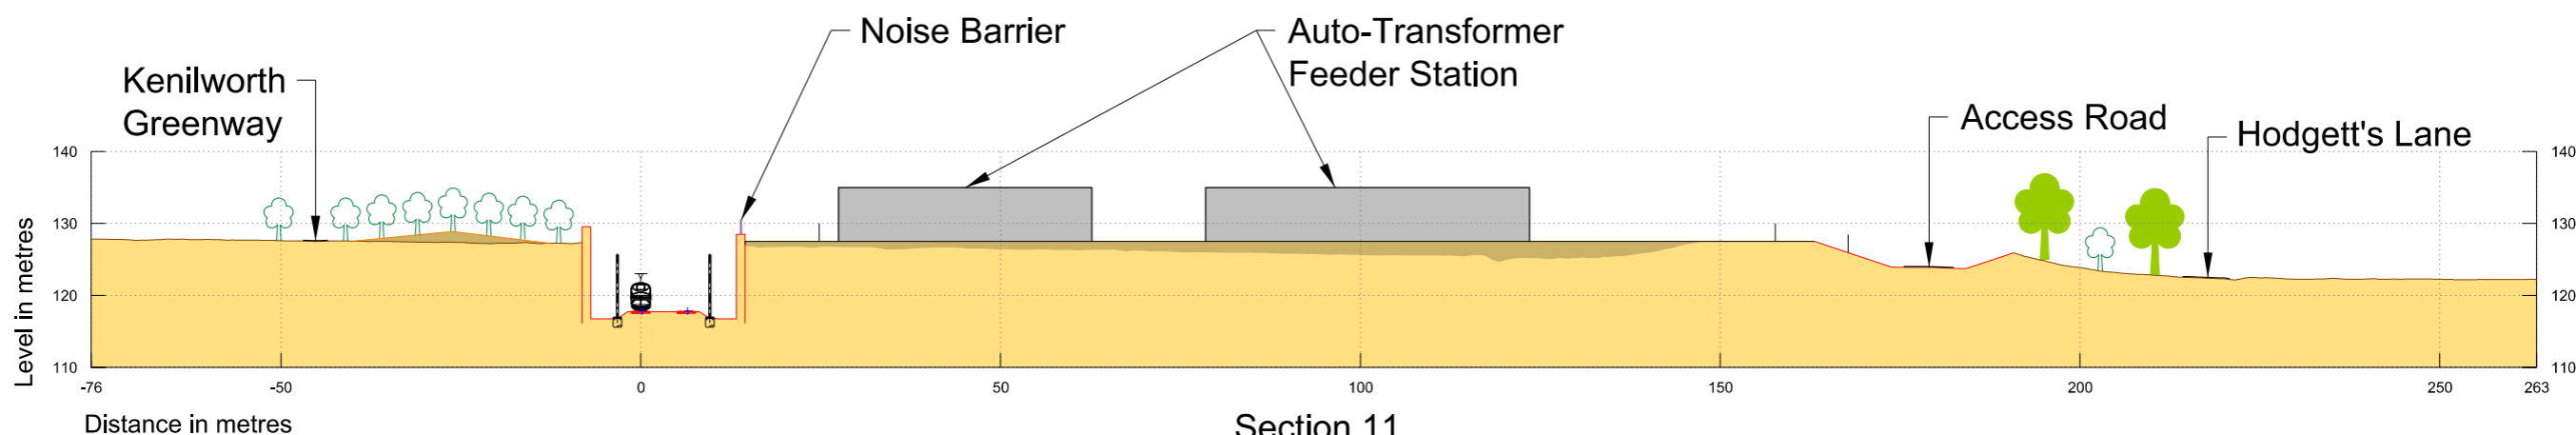

Section 11
Scale 1:1000

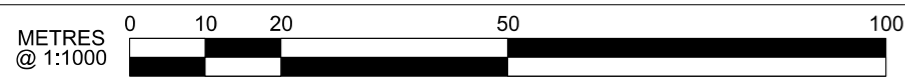

For Section Locations Refer To Drawing No. C223-CSI-EV-DPL-030-619902-PETHOL9999

P00.1									
HS2 accepts no responsibility for any circumstances which arise from the reproduction of this document after alteration, amendment or abbreviation or if it is issued in part or issued incompletely in any way.									
© Crown Copyright and database right 2015. All rights reserved. Ordnance Survey Licence number 100049190									
© Crown Copyright material is reproduced with the permission of Land Registry under delegated authority from the Controller of HMSO. This material was last updated on 2015 and may not be copied, distributed, sold or published without the formal permission of Land Registry. Only an official copy of a title plan or register obtained from the Land Registry may be used for legal or other official purposes.									
Scale with caution as distortion can occur.									
Description	Drawn	Checked	Con App	HS2 App					

Legends/Notes:

- Proposed mitigation tree planting assumed height 3m
- Existing trees assumed height 12m
- Noise barrier
- Existing Ground
- HS2 Earthworks

Registered in England
Registration No. 06791686
Registered office:
One Canada Square,
London, E14 5AB

Creator/Originator
Capita Symonds Ineco JV

Zone	Country North		Project/Contract	Country North Design	
Design Stage	DESIGN-FOR-PETITION		Discipline/Function	Environmental	
Drawing Title	Burton Green House of Lords Petitions Operation, Cross Sections 9 To 11		Drawn	Checked	Approved
			KT		
	Date	Scale	Size		
	22/04/2016	AS SHOWN	A1		
	Drawing No.	Rev.			
	C223-CSI-EV-DSE-030-000004-PETHOL9999	P00.1			

