


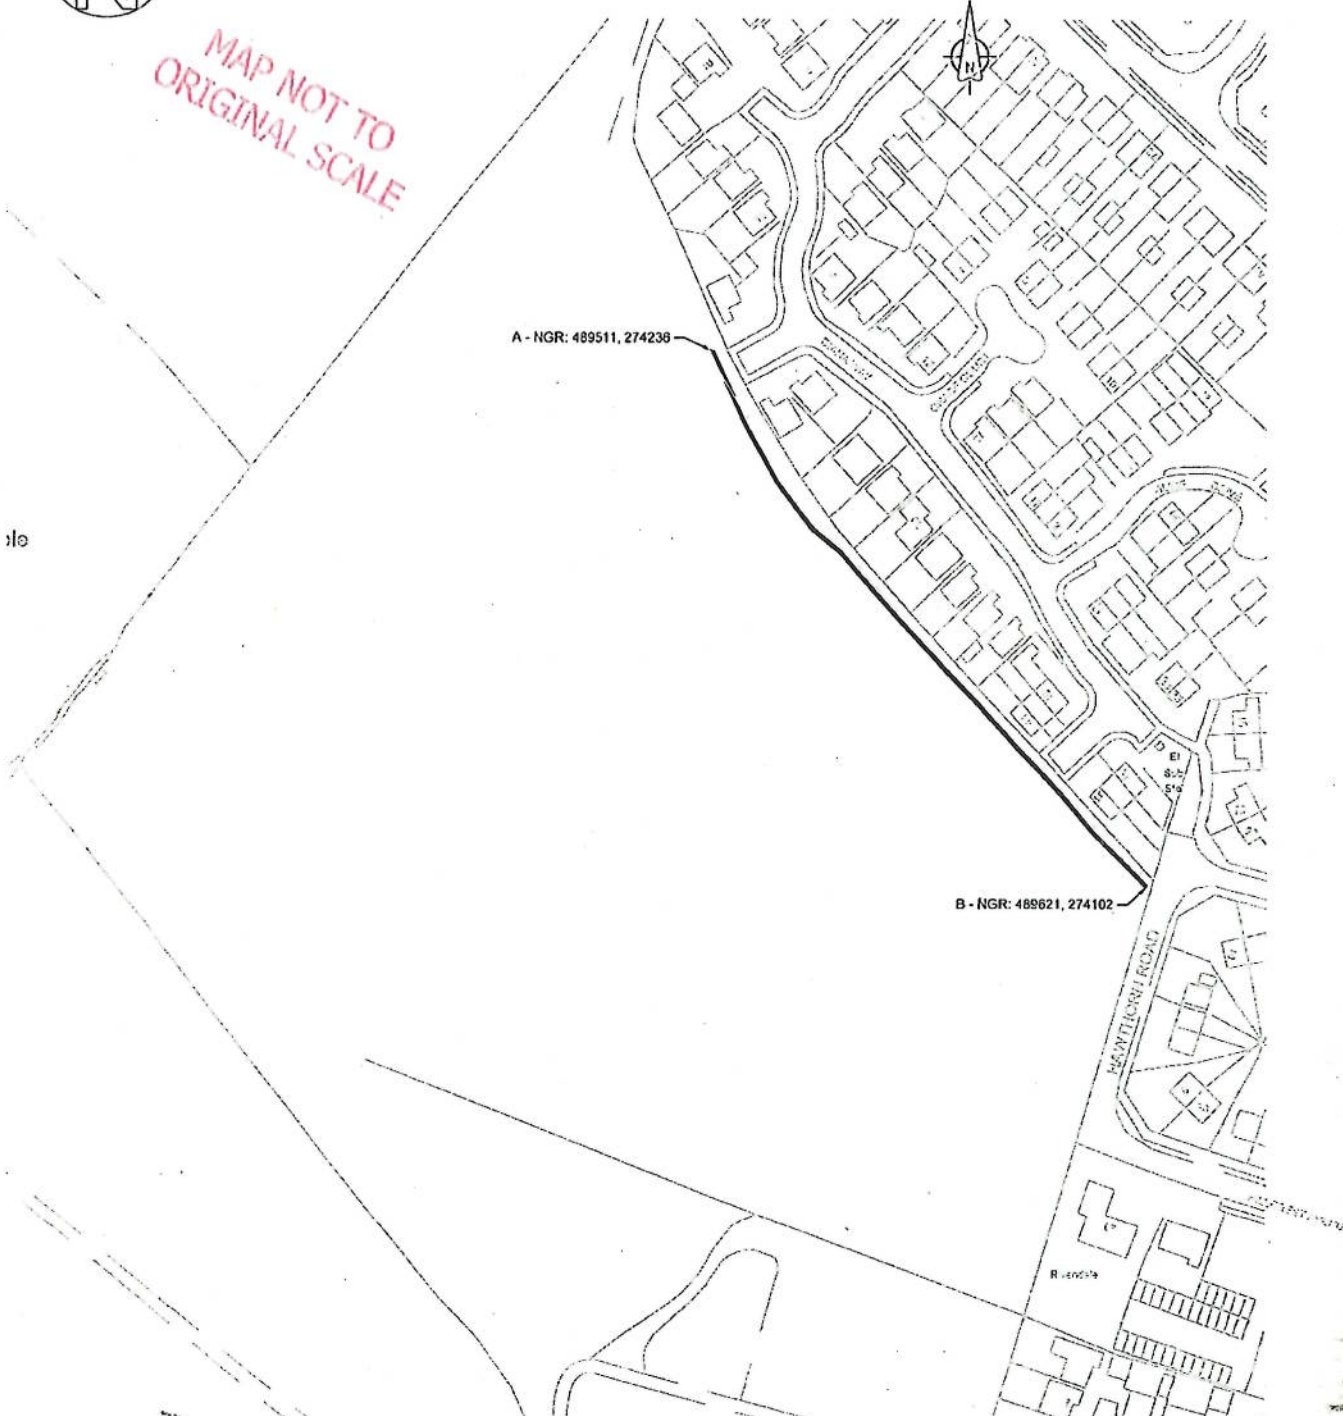

MAP NOT TO ORIGINAL SCALE



ile

- Rev C Drawing title amended Date 23.01.2015
- Rev B Bridgeway coordinates amended Date 20.11.2013
- Rev A Extent of stopping up changed to solid black line Date 14.11.2013

**DRAWING KEY**

————— Extent of bridgeway UA012 to be stopped up

Site centre:  
489514mE, 274123mN

AGREEMENT	APPROVAL DATE
S257 T&CPA	FOR APPROVAL



 Civil & Structural Engineers Cedar Barn, White Lodge, Village, Northampton NN2 8JY T 01604 701011 E info@jppconsult.co.uk F 01604 701010 W www.jppconsult.co.uk	Client	Orb1Homes
	Project	Residential Development Hogs Hollow Burton Latimer
	Title	Section 257 Stopping Up Existing Bridgeway Location Plan - Existing Site
Scale at A3 1:250	Drawn by	Checked by
Status	Project ref	Drawing No
FOR APPROVAL	Q5984/PP	150
		Revision
		C

018/15 SK. Jones