


Plan
Scale 1:10,000 @ A1

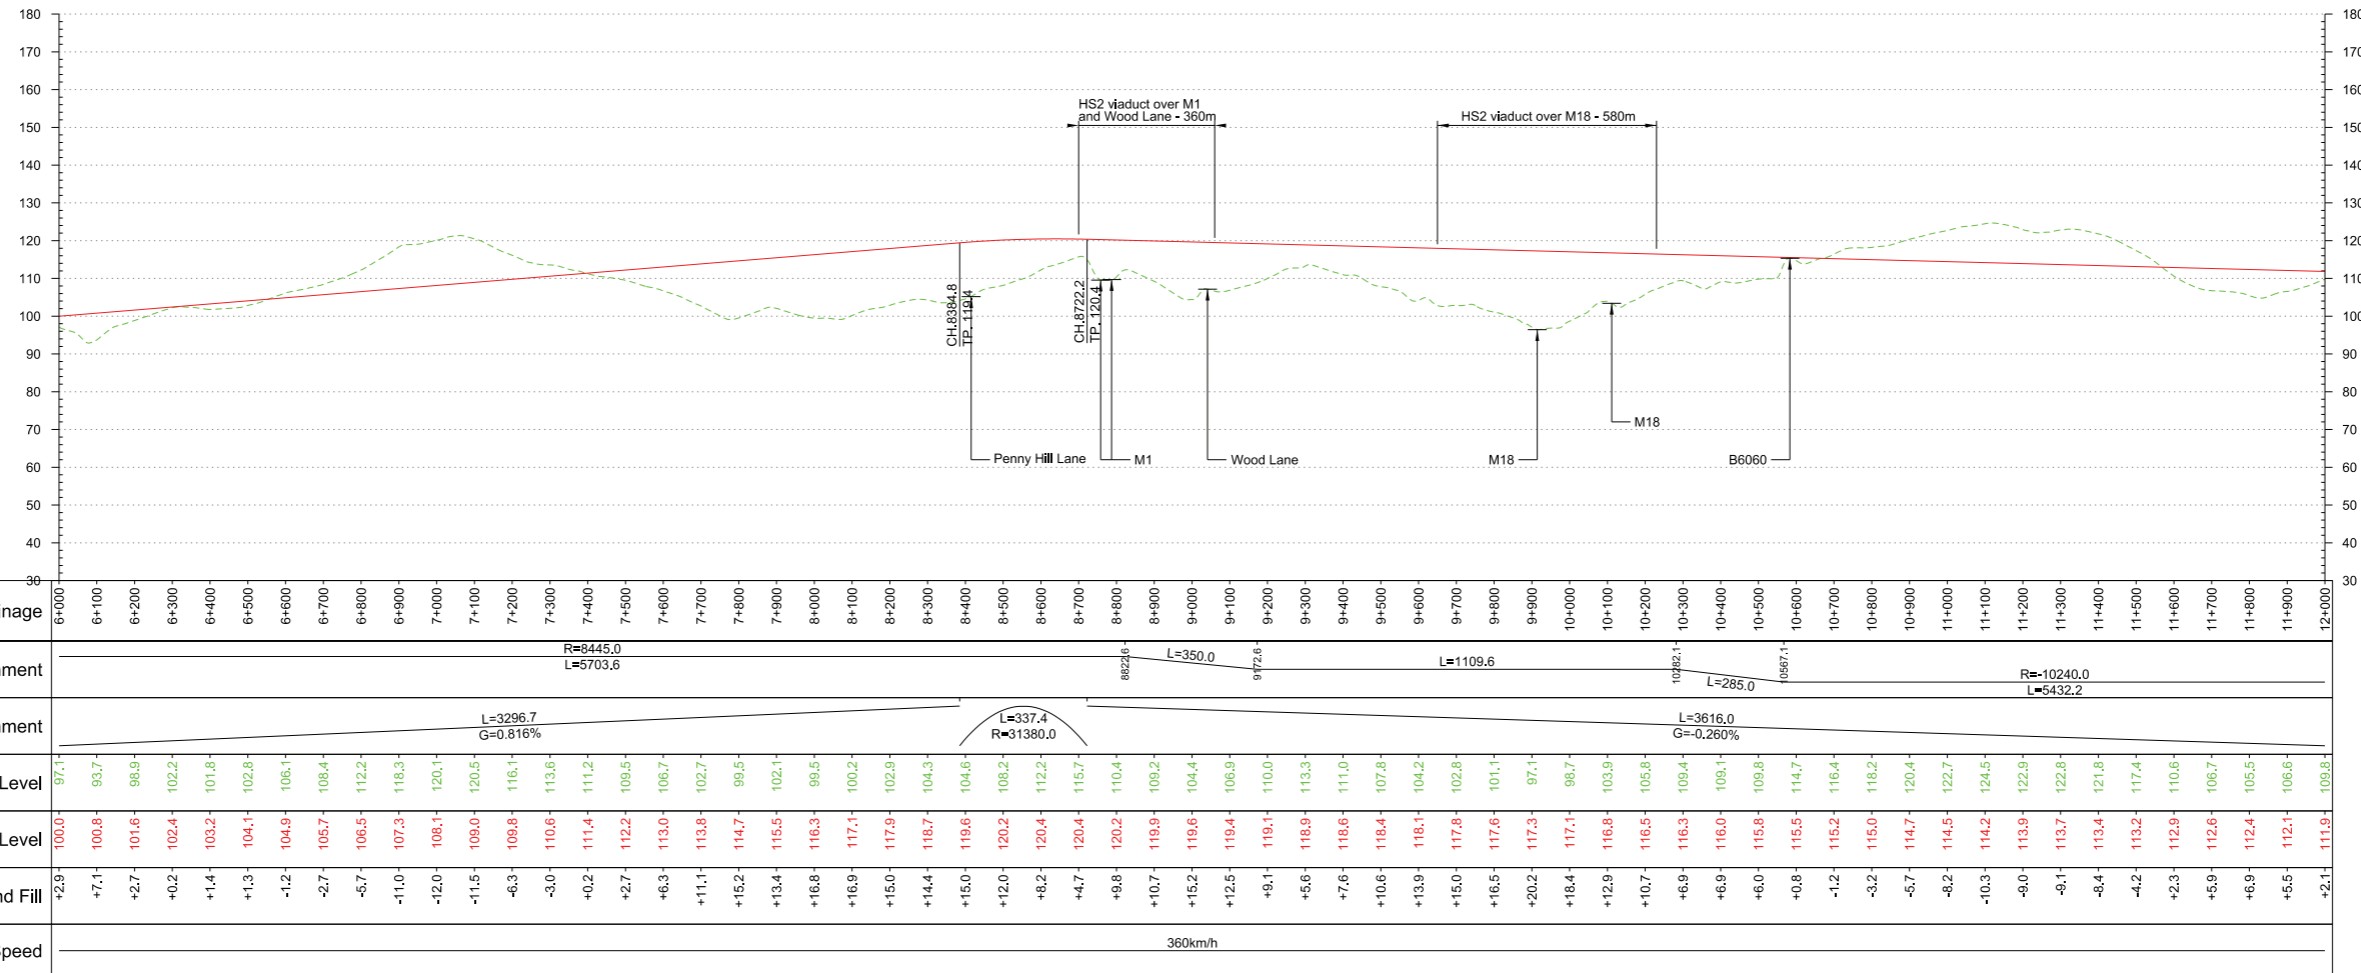

Profile
Scale H:1:10,000 V:1:1000 @ A1

Fit for Acceptance

P04	Client's Comments Addressed	JV	AR	MM	14/10/16	14/10/16	14/10/16	<p>HS2 accepts no responsibility for any circumstances which arise from the reproduction of this document after alteration, amendment or abbreviation or if it is issued in part or issued incompletely in any way.</p> <p>© Crown Copyright and database right 2016. All rights reserved. Ordnance Survey Licence number 100049190</p> <p>© Crown Copyright material is reproduced with the permission of Land Registry under delegated authority from the Controller of HMSO. This material was last updated on 2016 and may not be copied, distributed, sold or published without the formal permission of Land Registry. Only an official copy of a title plan or register obtained from the Land Registry may be used for legal or other official purposes.</p> <p>Scale with caution as distortion can occur.</p>	<p>Key Environmental Features Legend</p> <ul style="list-style-type: none"> World Heritage Site Ramsar Special Areas of Conservation Special Protection Areas SSSI National Nature Reserves Area of Outstanding Natural Beauty National Park Major Development Sites Additional Development Sites Scheduled Monuments Registered Parks and Gardens Historical Battlefields Active and/or Authorised Landfill Historical Landfill Flood Zones Listed Building Grade I Listed Building Grade II* Listed Building Grade II 	<p>Legend</p> <ul style="list-style-type: none"> Track Centrelines Viaduct Tunnel Existing Railway Connection HS2 Connection Fully Retained Cutting/Fill Major Contour Ground Profile Track Profile Minor Contour Node Engineering Earthworks Railway Cutting Railway Embankment HS2 Depot/Station Operational Boundary 	<p>hs2</p> <p>Registered in England Registration No. 06791686 Registered office: One Canada Square, London, E14 5AB</p> <p>Creator/Organator Mott MacDonald</p>	Zone	Leeds Leg Central	Project/Contract	West Midlands to Leeds Route				
P03	Client's Comments Addressed	JV	AR	MM	18/08/16	18/08/16	18/08/16					Design Stage	Post-Consultation	Discipline/Function	Railway Track				
P02	Client's Comments Addressed	RB	AR	MM	15/07/16	15/07/16	15/07/16					Drawing Title	HSL14	Drawn	JV	Checked	AR	Approved	MM
P01	First Issue	JV	AR	MM	17/06/16	20/06/16	20/06/16					Date	17/06/2016	Scale	1:10000	Size	A1		
Rev	Description	Drawn	Checked	Con App	HS2 App	Drawing No.		Sheet 2 of 3		Drawing No.		C321-MMD-RT-DPP-120-581402		Rev.	P04				