


WARNING

THIS DRWG. IS NOT TO BE USED FOR CONSTRUCTION PURPOSES, THE LOCATION OF THE PIPE MUST BE VERIFIED AND PEGGED ON SITE BY THE PIPELINE OPERATOR BEFORE ANY EXCAVATION OR CONSTRUCTION WORK COMMENCES.

FOR FURTHER DETAILS PLEASE CONTACT
FISHER GERMAN ON 01530 412821
REFERENCE NOS.....

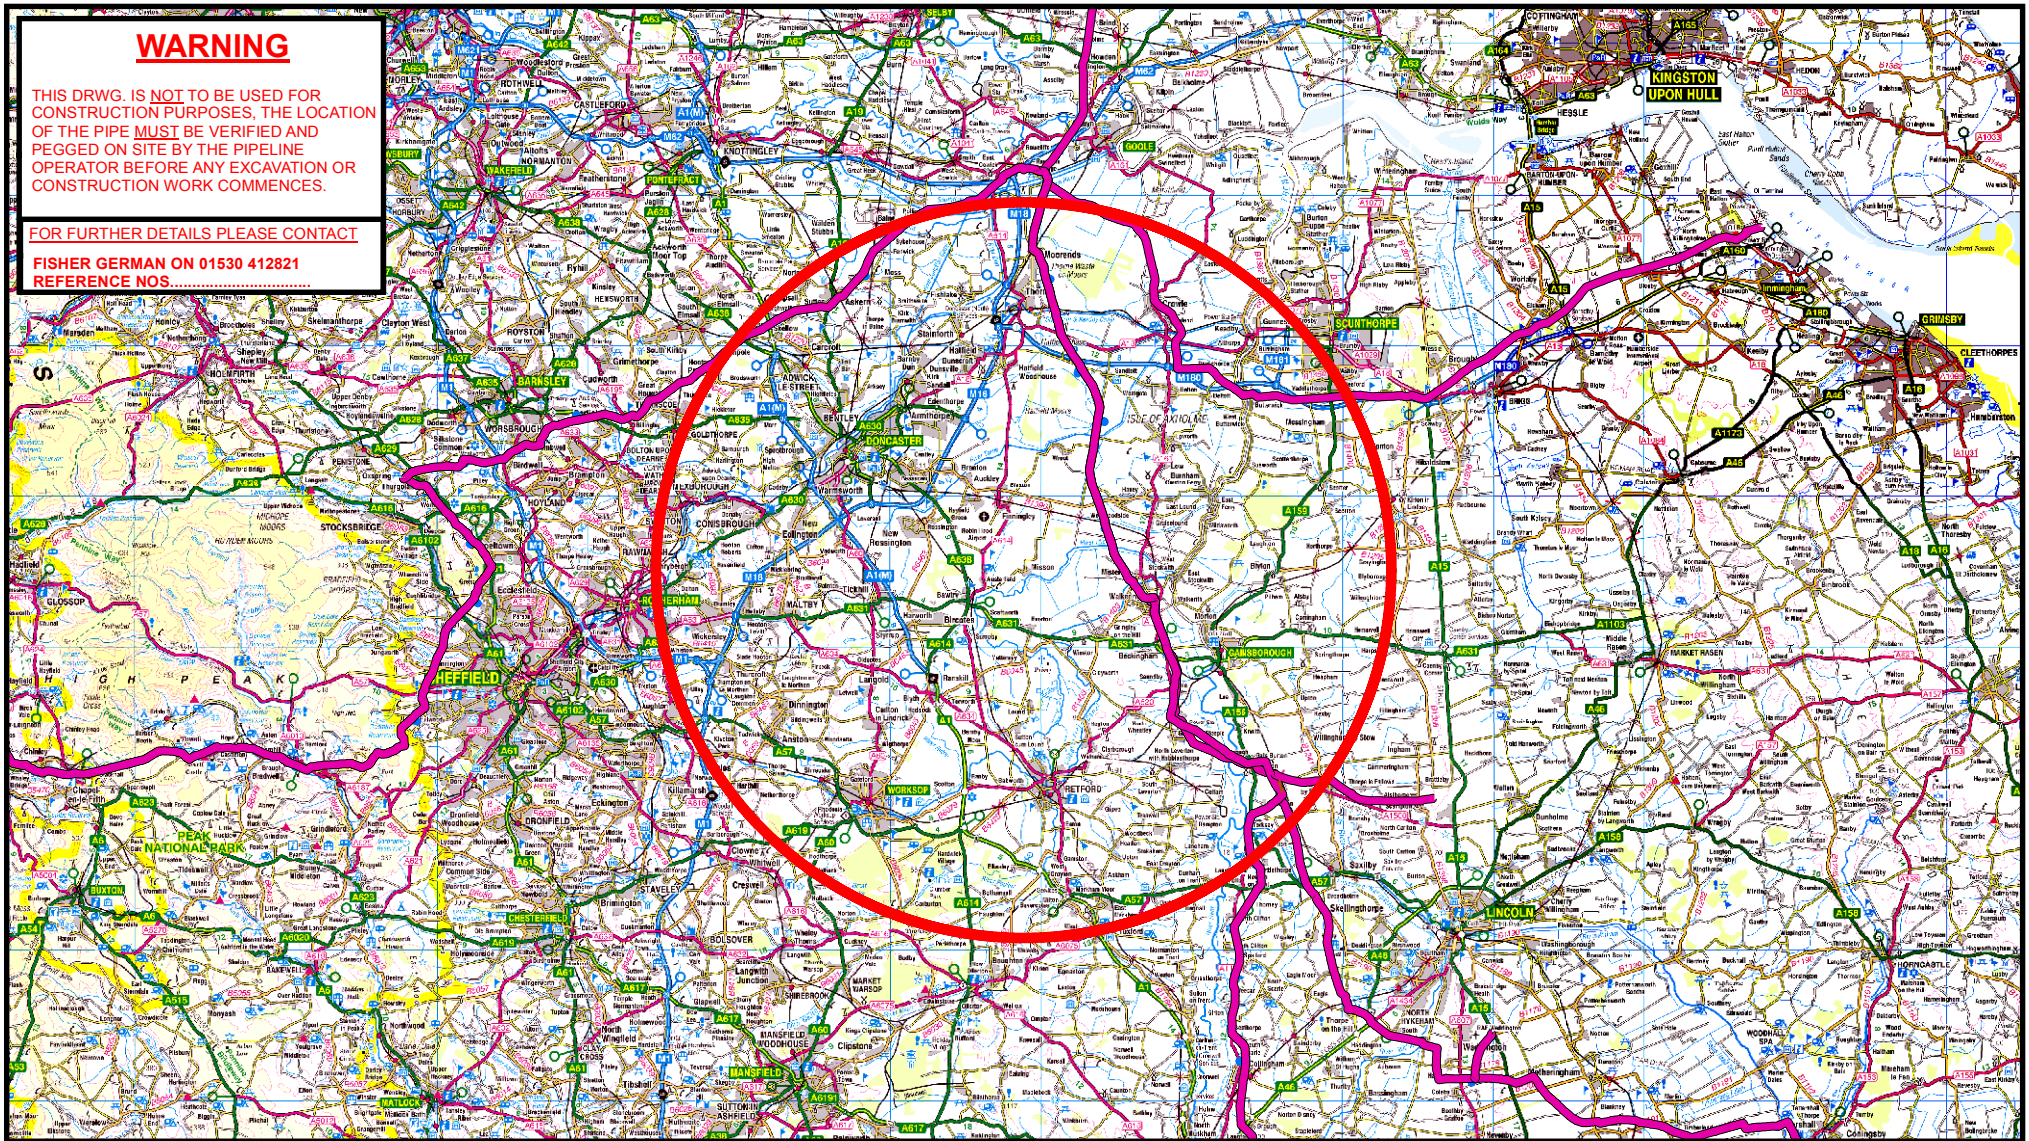

Reproduced using
Ordnance Survey Data.
Crown Copyright.
All rights reserved.
License Number 100005237

Approximate position only
Contact Pipeline Operator
prior to works

"This plan must not be
copied or reproduced without
prior consent from
the office of origin."

GPSS LOCATION PLAN EXTRACT OF PIPELINE W/E(W), W/E(E), W/E(S), SM(MS), M/CO

DATE: FEB 2015

SCALE: 1/500,000

Legend

 GPSS PIPELINE



Fisher German LLP, The Grange
80 Tamworth Road, Ashby de la Zouch,
Leicestershire, LE65 2BW
Fax: 0845 0701250 and Telephone 0845 0701245
Email: gpss@gpss.info

THIS DRAWING IS PROTECTED BY COPYRIGHT. IT MAY NOT
BE REPRODUCED IN ANY FORM OR BY ANY MEANS FOR
ANY PURPOSE WITHOUT WRITTEN PERMISSION OF FISHER GERMAN LLP
CHARTERED SURVEYORS

FISHER GERMAN LLP IS A LIMITED LIABILITY PARTNERSHIP.
REGISTERED IN ENGLAND AND WALES. REGISTERED NUMBER: OC316554