



Plan  
Scale 1:2500

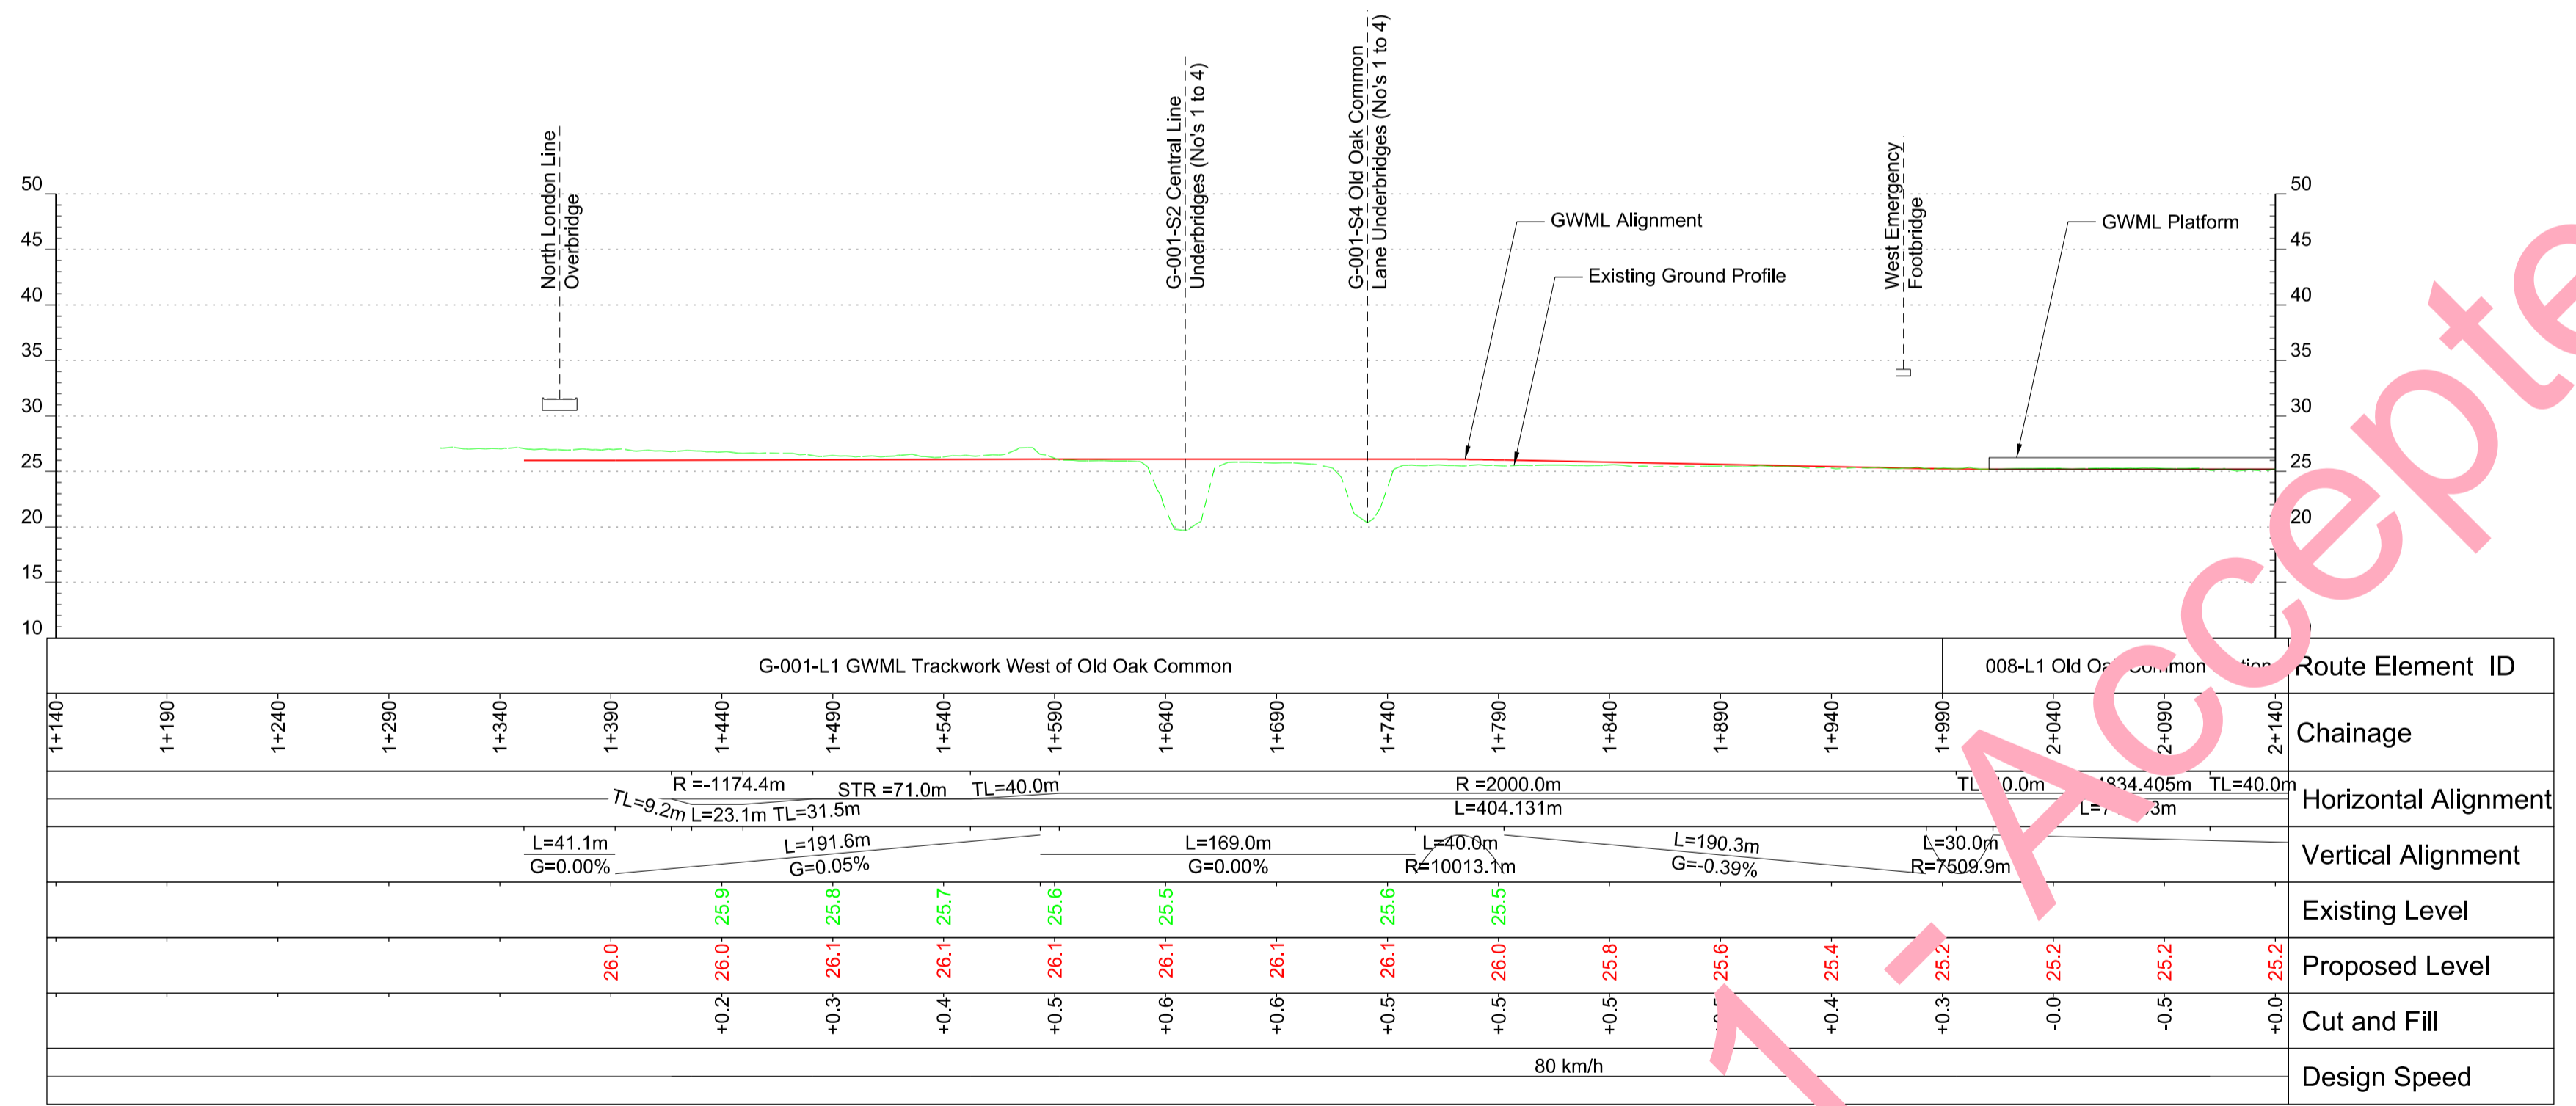

Profile  
Scale H 1:2500 V 1:500

© Mott MacDonald  
This document is issued for the party which commissioned it and for specific purposes connected with the captioned project only. It should not be relied upon by any other party or used for any other purpose. We accept no responsibility for the consequences of this document being relied upon by any other party or being used for any other purpose, or containing any error or omission which is due to an error or omission in data supplied to us by other parties.

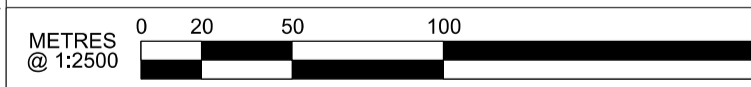

Rev	Description	Drawn	Checked	Con App	HS2 App
P02	Final issue	MF 09/03/16	KR 09/03/16	MP 09/03/16	
P01	Baseline HB Nov 2013. Copied, renumbered and changed for FPD.	LH 08/01/16	DH 08/01/16	MP 08/01/16	

HS2 accepts no responsibility for any circumstances which arise from the reproduction of this document after alteration, amendment or abbreviation or if it is issued in part or issued incompletely in any way.

© Crown Copyright and database right 2015. All rights reserved. Ordnance Survey Licence number 100049190

© Crown Copyright material is reproduced with the permission of Land Registry under delegated authority from the Controller of HMSO. This material was last updated on 2015 and may not be copied, distributed, sold or published without the formal permission of Land Registry. Only an official copy of a title plan or register obtained from the Land Registry may be used for legal or other official purposes.

Scale with caution as distortion can occur.

- Legends/Notes:
- Depot, station, headhouse or portal building
  - Tunnel portal
  - Electricity substation
  - Land drainage area
  - Ecological mitigation pond
  - Balancing pond
  - Replacement floodplain storage
  - Woodland habitat creation
  - Wetland habitat creation
  - Grassland habitat creation
  - Landscape mitigation planting (scrub / woodland)
  - Grassed areas
  - Sustainable placement
  - Public realm
  - Engineering earthworks
  - Landscape earthworks
  - Rail alignment formation
  - Returned to suitable development use
  - County boundary
  - Borough / District boundary
  - Community forum boundary
  - Watercourse diversion
  - Existing watercourse
  - Ditches - new
  - Hedgerow habitat creation
  - Main utility works
  - Existing public right of way (PRoW)
  - New, diverted or realigned PRoW
  - Stopped-up PRoW
  - Tunnels external extent
  - Rail alignment
  - HS2 Access road
  - Noise fence barrier
  - Chainage (e.g. 10+000)

Registered in England  
Registration No. 06791686  
Registered office:  
One Canada Square,  
London, E14 5AB

Creator/Oriator  
Mott MacDonald

Zone		Project/Contract	
London Metropolitan		London Metropolitan Area Design	
Design Stage		Discipline/Function	
FINAL PRELIMINARY DESIGN		Civil	
Drawing Title		Drawn	Checked
Great Western Main Line		LH	DH
Sheet 2 of 4		Date	Scale
Chainage 5+200 to 6+800		07/01/2016	AS SHOWN
		Approved	Size
		MP	A1
		Drawing No.	
		C221-MMD-CV-DPP-010-201701-FPD	
		Rev.	P02

**Fit for Acceptance**