



A4  
ORIGINAL  
PLOT SIZE

RESERVED COPYRIGHT

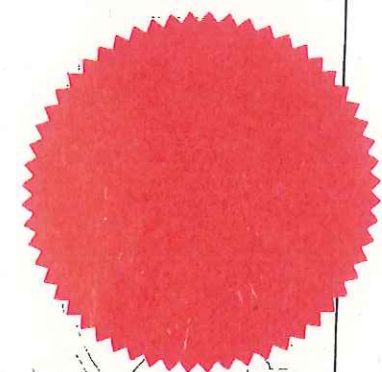

MAP NOT TO  
ORIGINAL SCALE

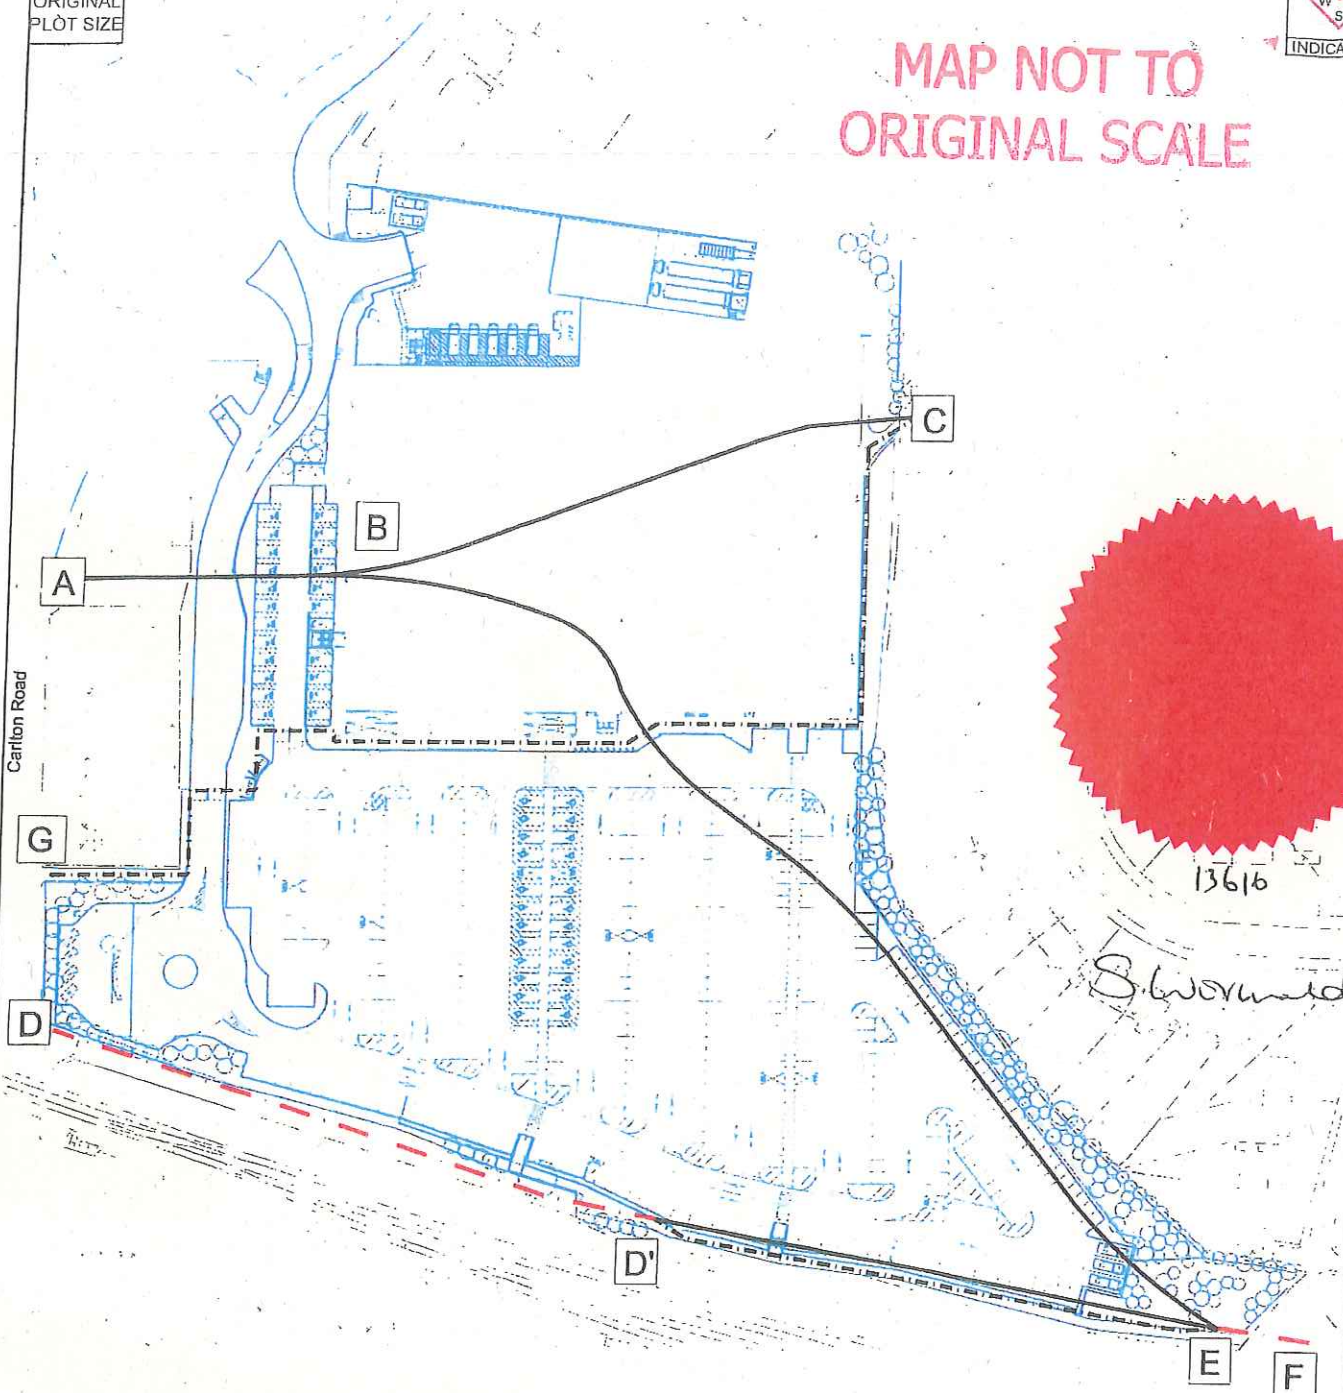

13616

*S. Worsfold*

- Existing footpath to be stopped up / diverted
- - - Proposed route of diverted footpath
- - - Existing footpath route to remain

PROJECT:  
Carlton Road, WORKSOP

CLIENT:  
**Santon**

TITLE:  
Section 257 Public Path Diversions Plan

Bristol  
Cambridge  
Cardiff  
London  
Welwyn Garden City



NOTES:  
1. In accordance with NCC DMO proposed Rights of Way plan dated 05.07.13

STATUS:

Reproduced from Ordnance Survey Streetplan Data with the permission of The Controller of Her Majesty's Stationery Office. Crown Copyright - Licence No. AL102034321

SCALE: 1:1500	DATE: 24/11/11	DRAWN: LC	CHECKED: RF	APPROVED: RF
------------------	-------------------	--------------	----------------	-----------------

Studio Four  
37 Broadwater Road  
Welwyn Garden City  
AL7 3AX  
01707 385 200  
www.tpa.uk.com

G1	28.06.13	Amendments in accordance with ELP comments	RF	RF	RF
Rev	Date	Details	Drawn by	Checked by	Approved by

JOB NO: 0907-13	DRAWING NO: 013	REVISION: G1
--------------------	--------------------	-----------------